

 
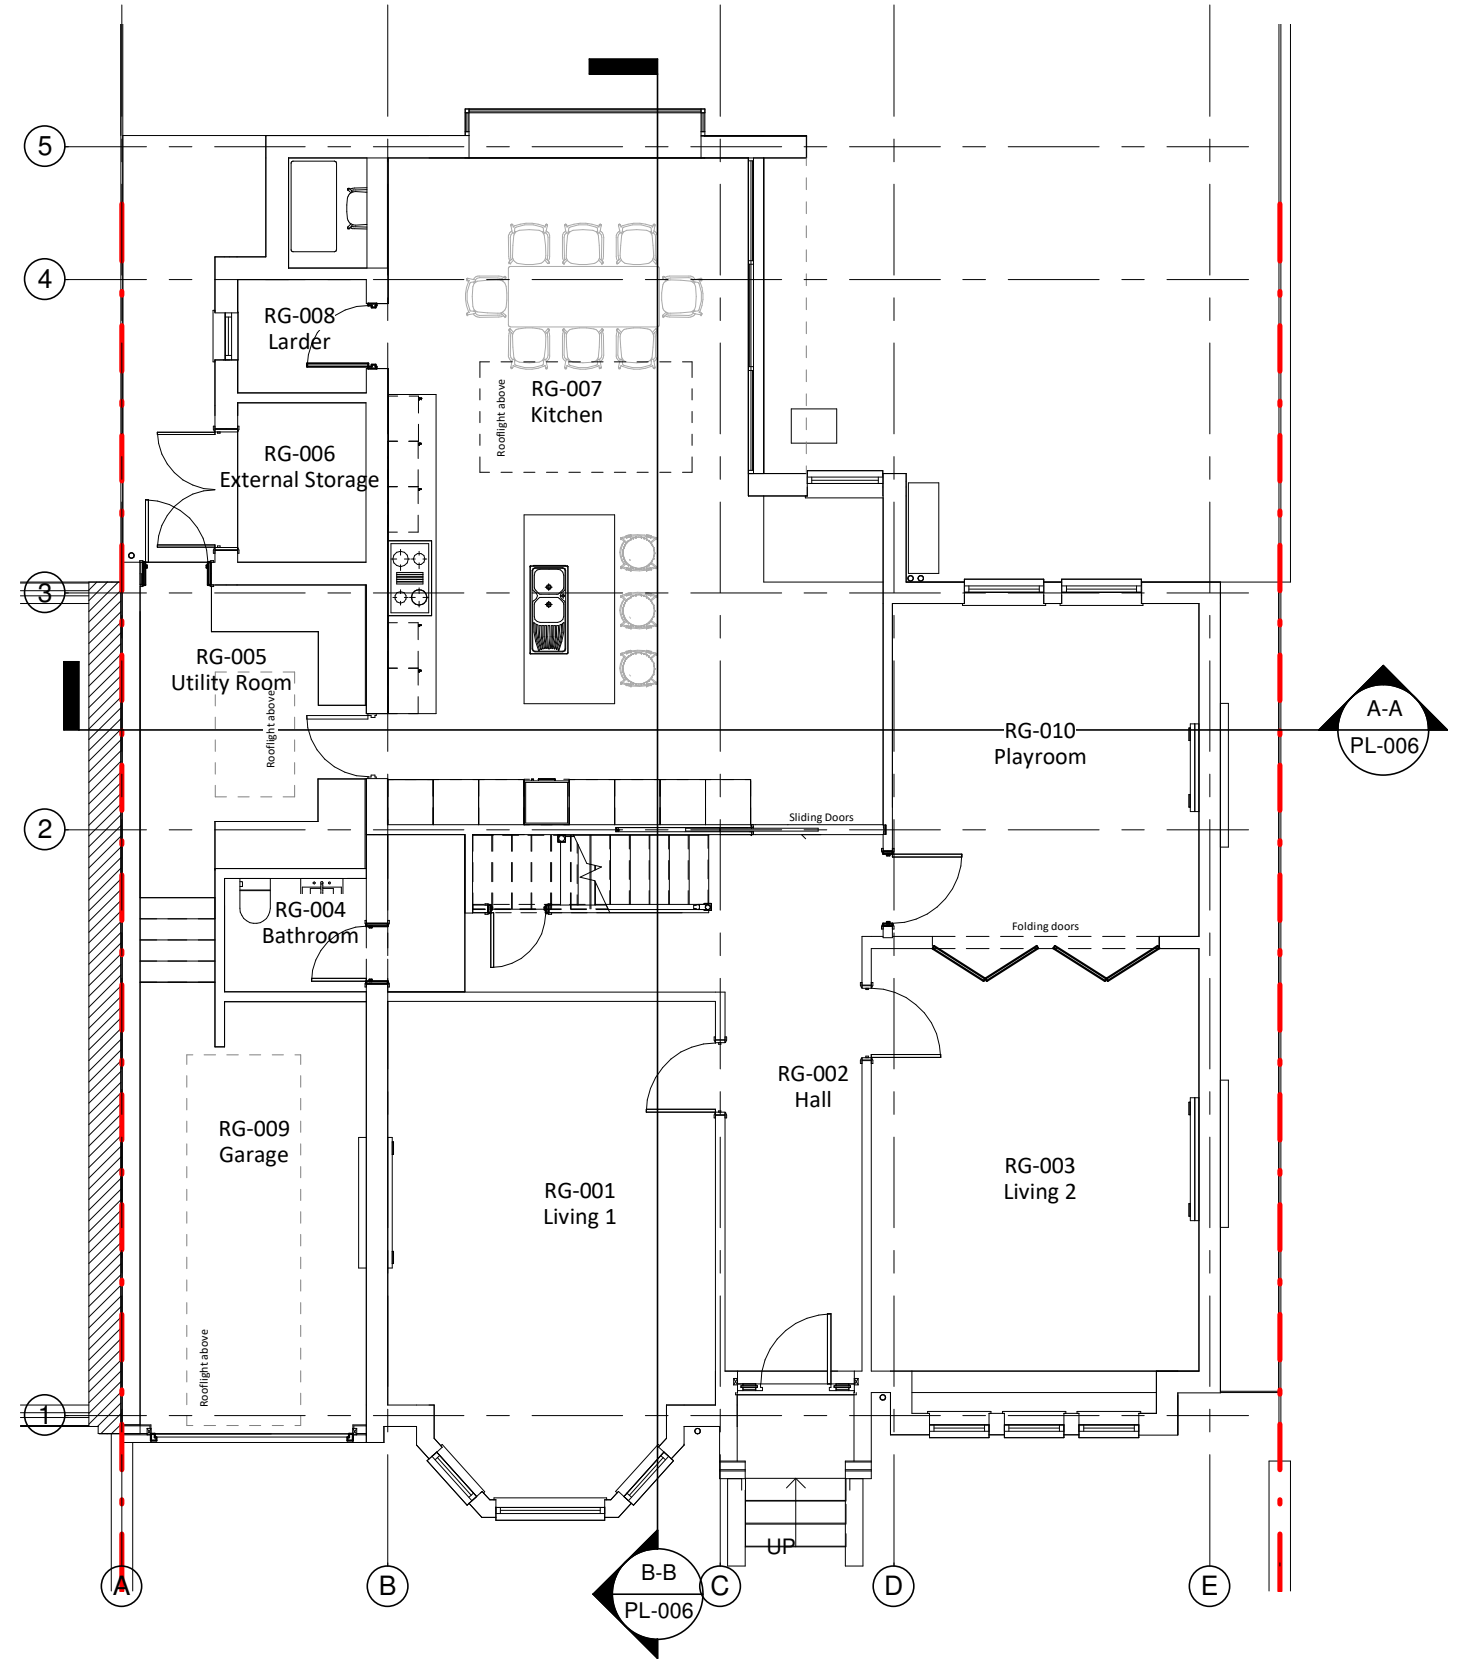


--- SITE BOUNDARY

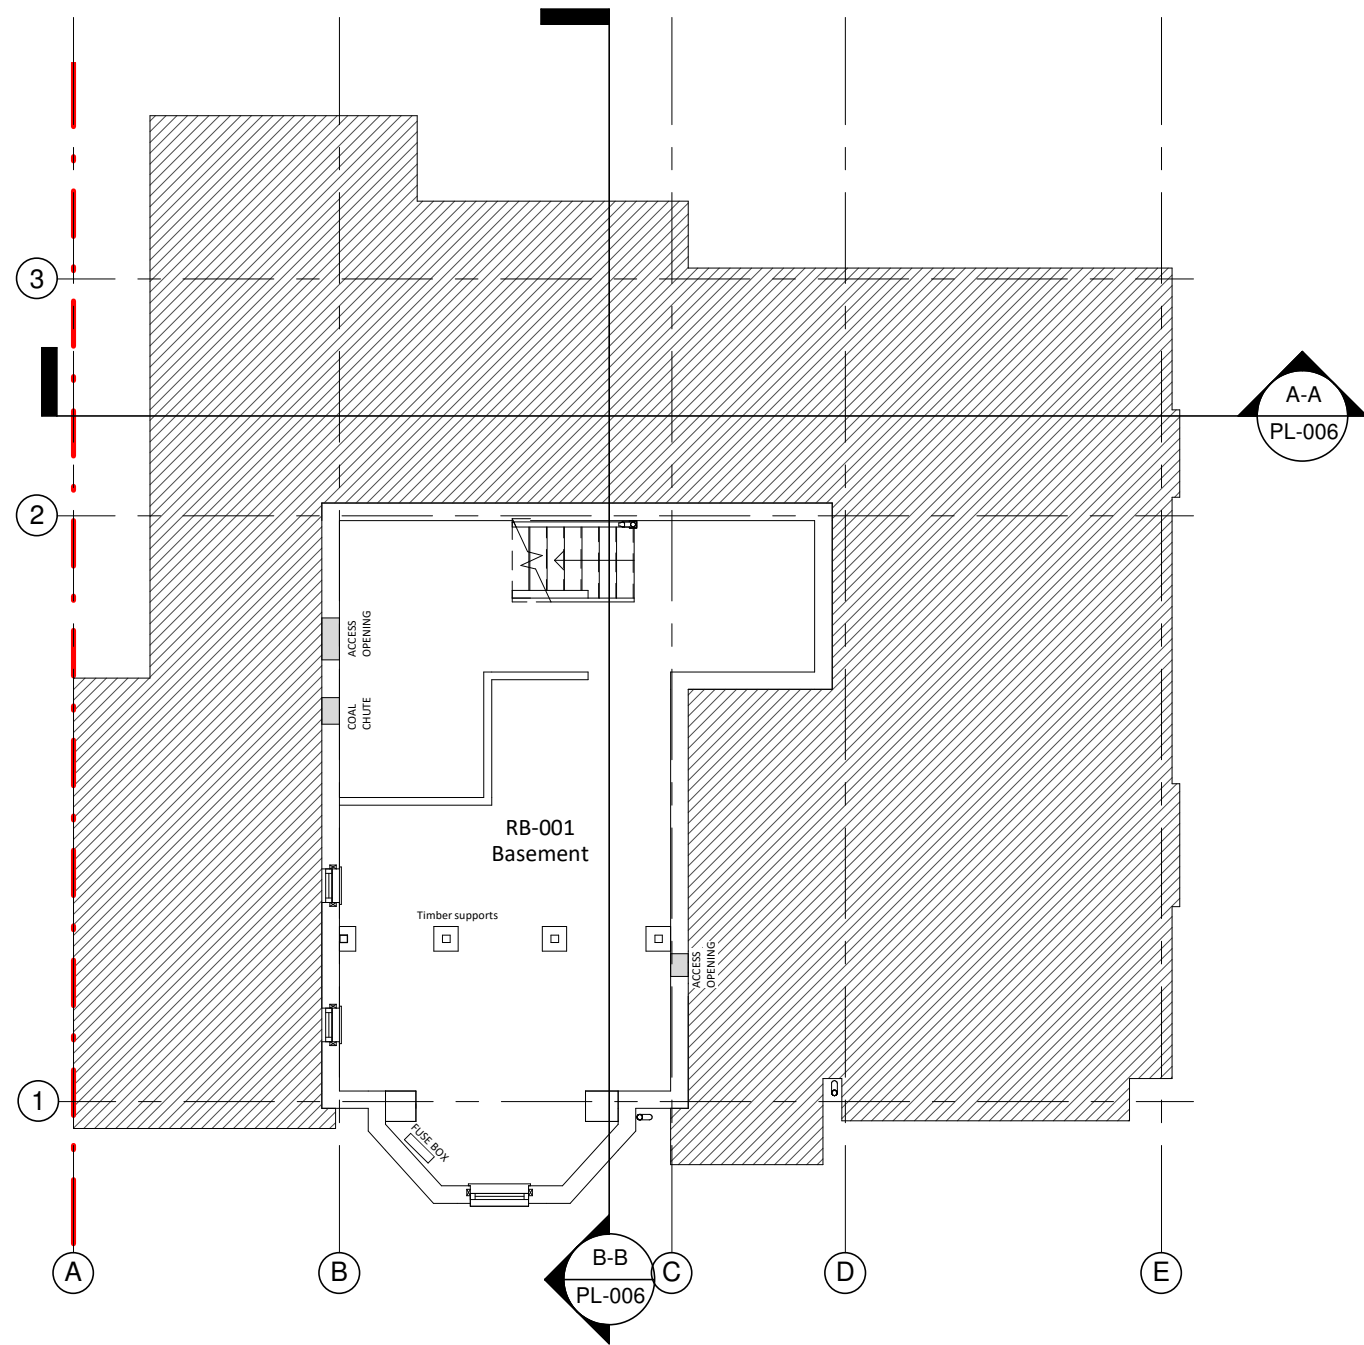


Project 5 LANCASTER AVENUE, LONDON, SE27 9EL		Drawing Description BASEMENT AND GROUND FLOOR AS PROPOSED														
Job number 15028	Drawing number PL-001	Revision <table><tr><td></td><td></td><td></td><td></td><td></td><td></td><td></td><td></td></tr></table>														
Scale 1 : 100 @ A3	Date OCTOBER 2017															


--- SITE BOUNDARY

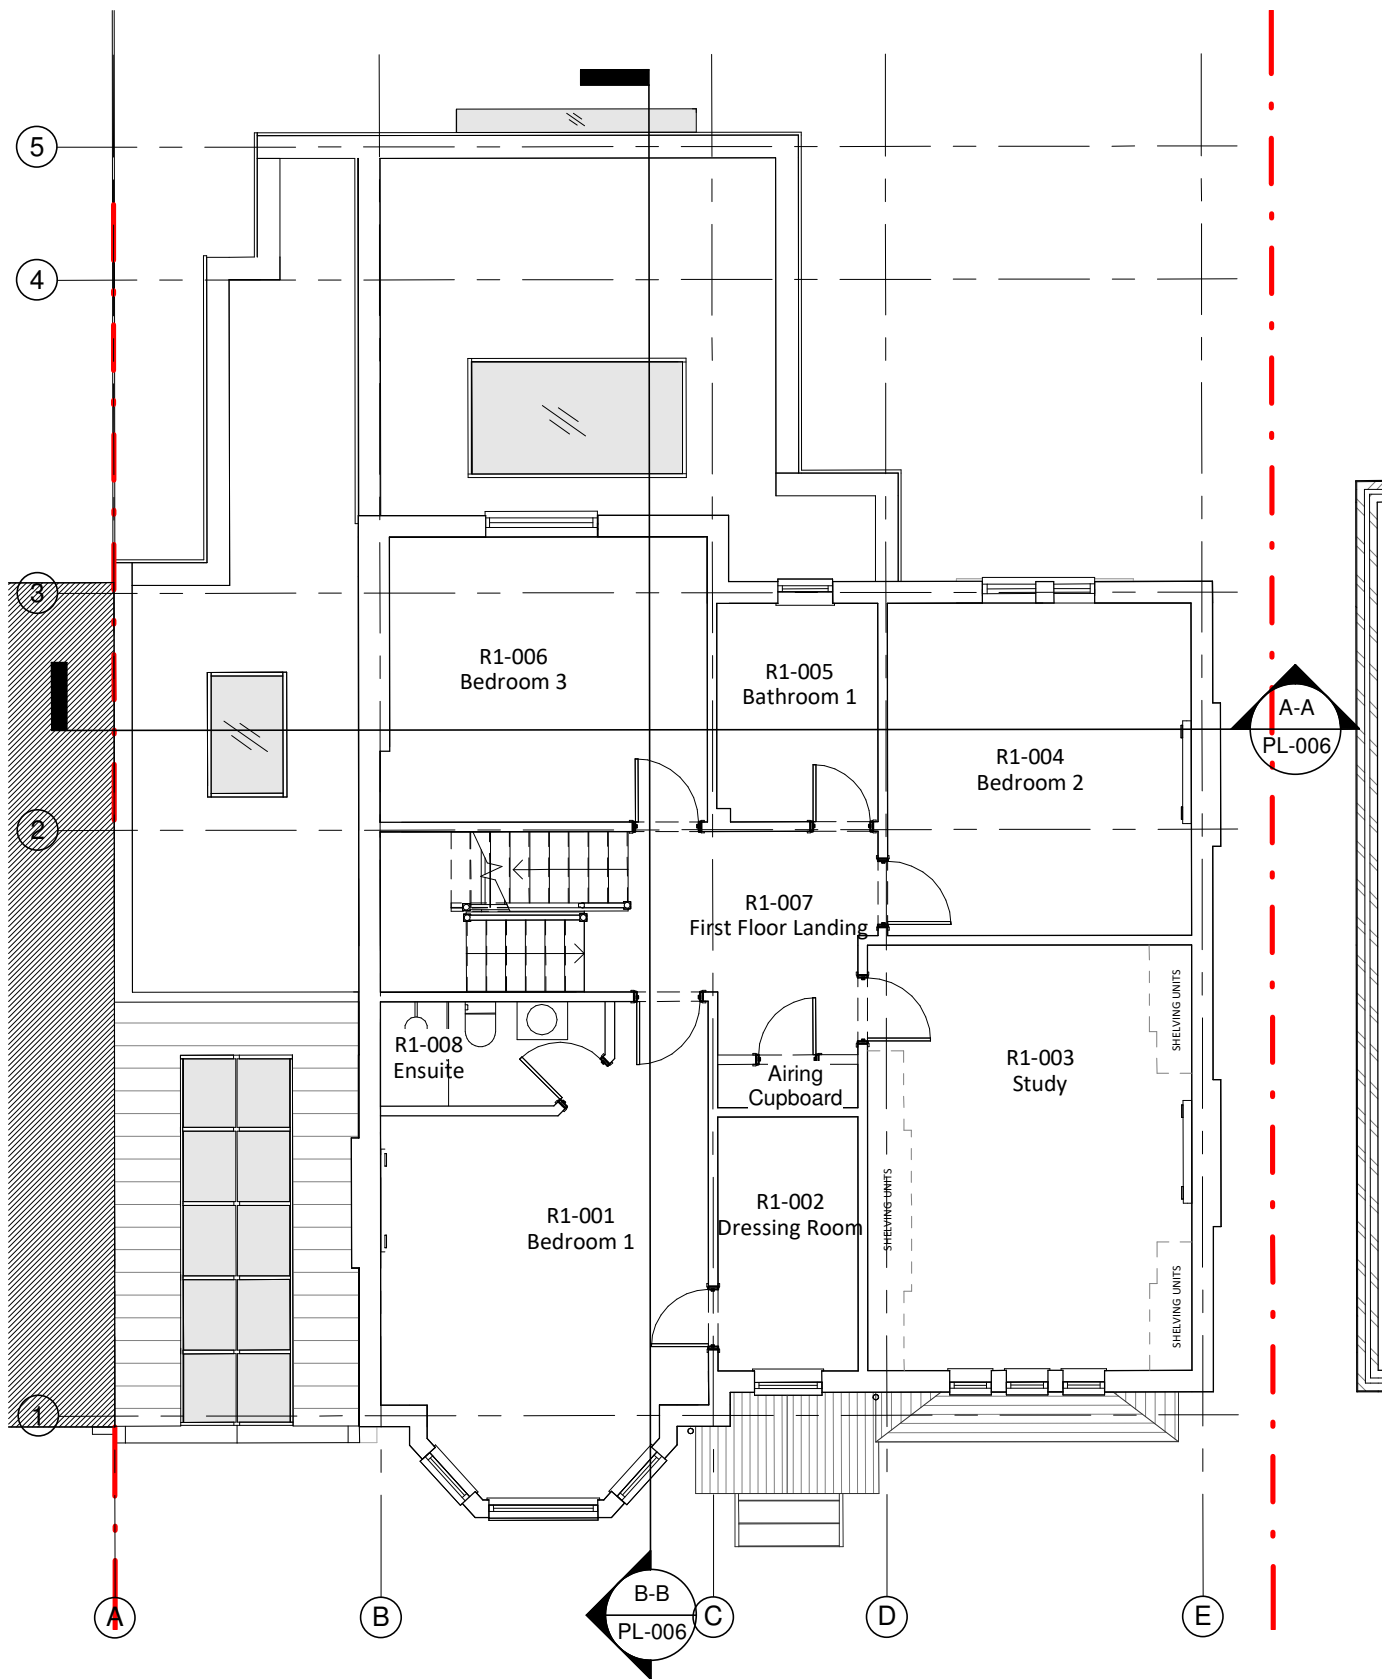


FIRST FLOOR

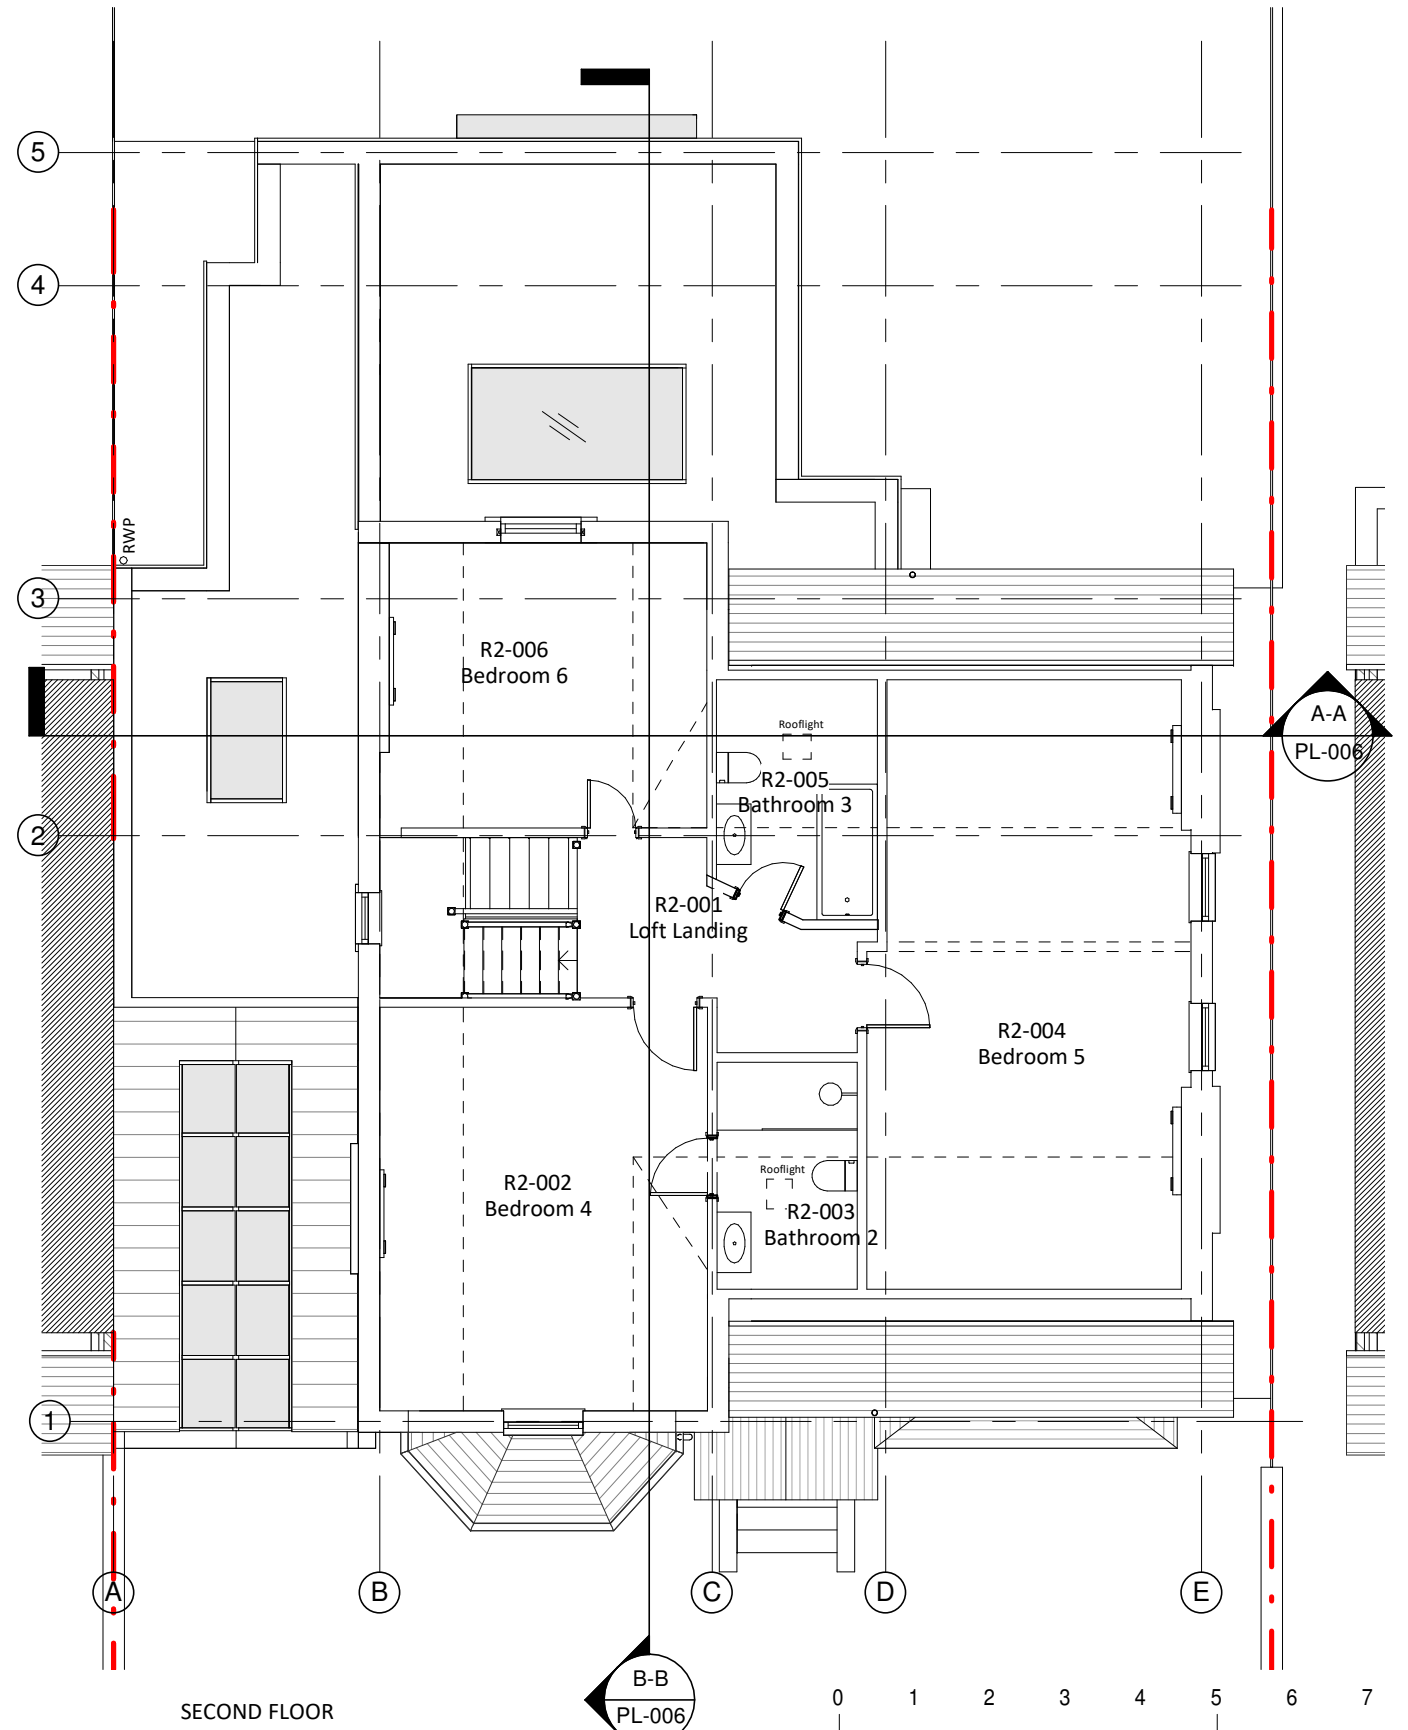

SECOND FLOOR

 

Project 5 LANCASTER AVENUE, LONDON, SE27 9EL		Drawing Description FIRST FLOOR PLAN AS PROPOSED									
Job number 15028	Drawing number PL-002	Revision <table border="1"><tr><td></td><td></td><td></td><td></td><td></td><td></td><td></td><td></td></tr></table>									
Scale 1 : 100 @ A3	Date OCTOBER 2017										

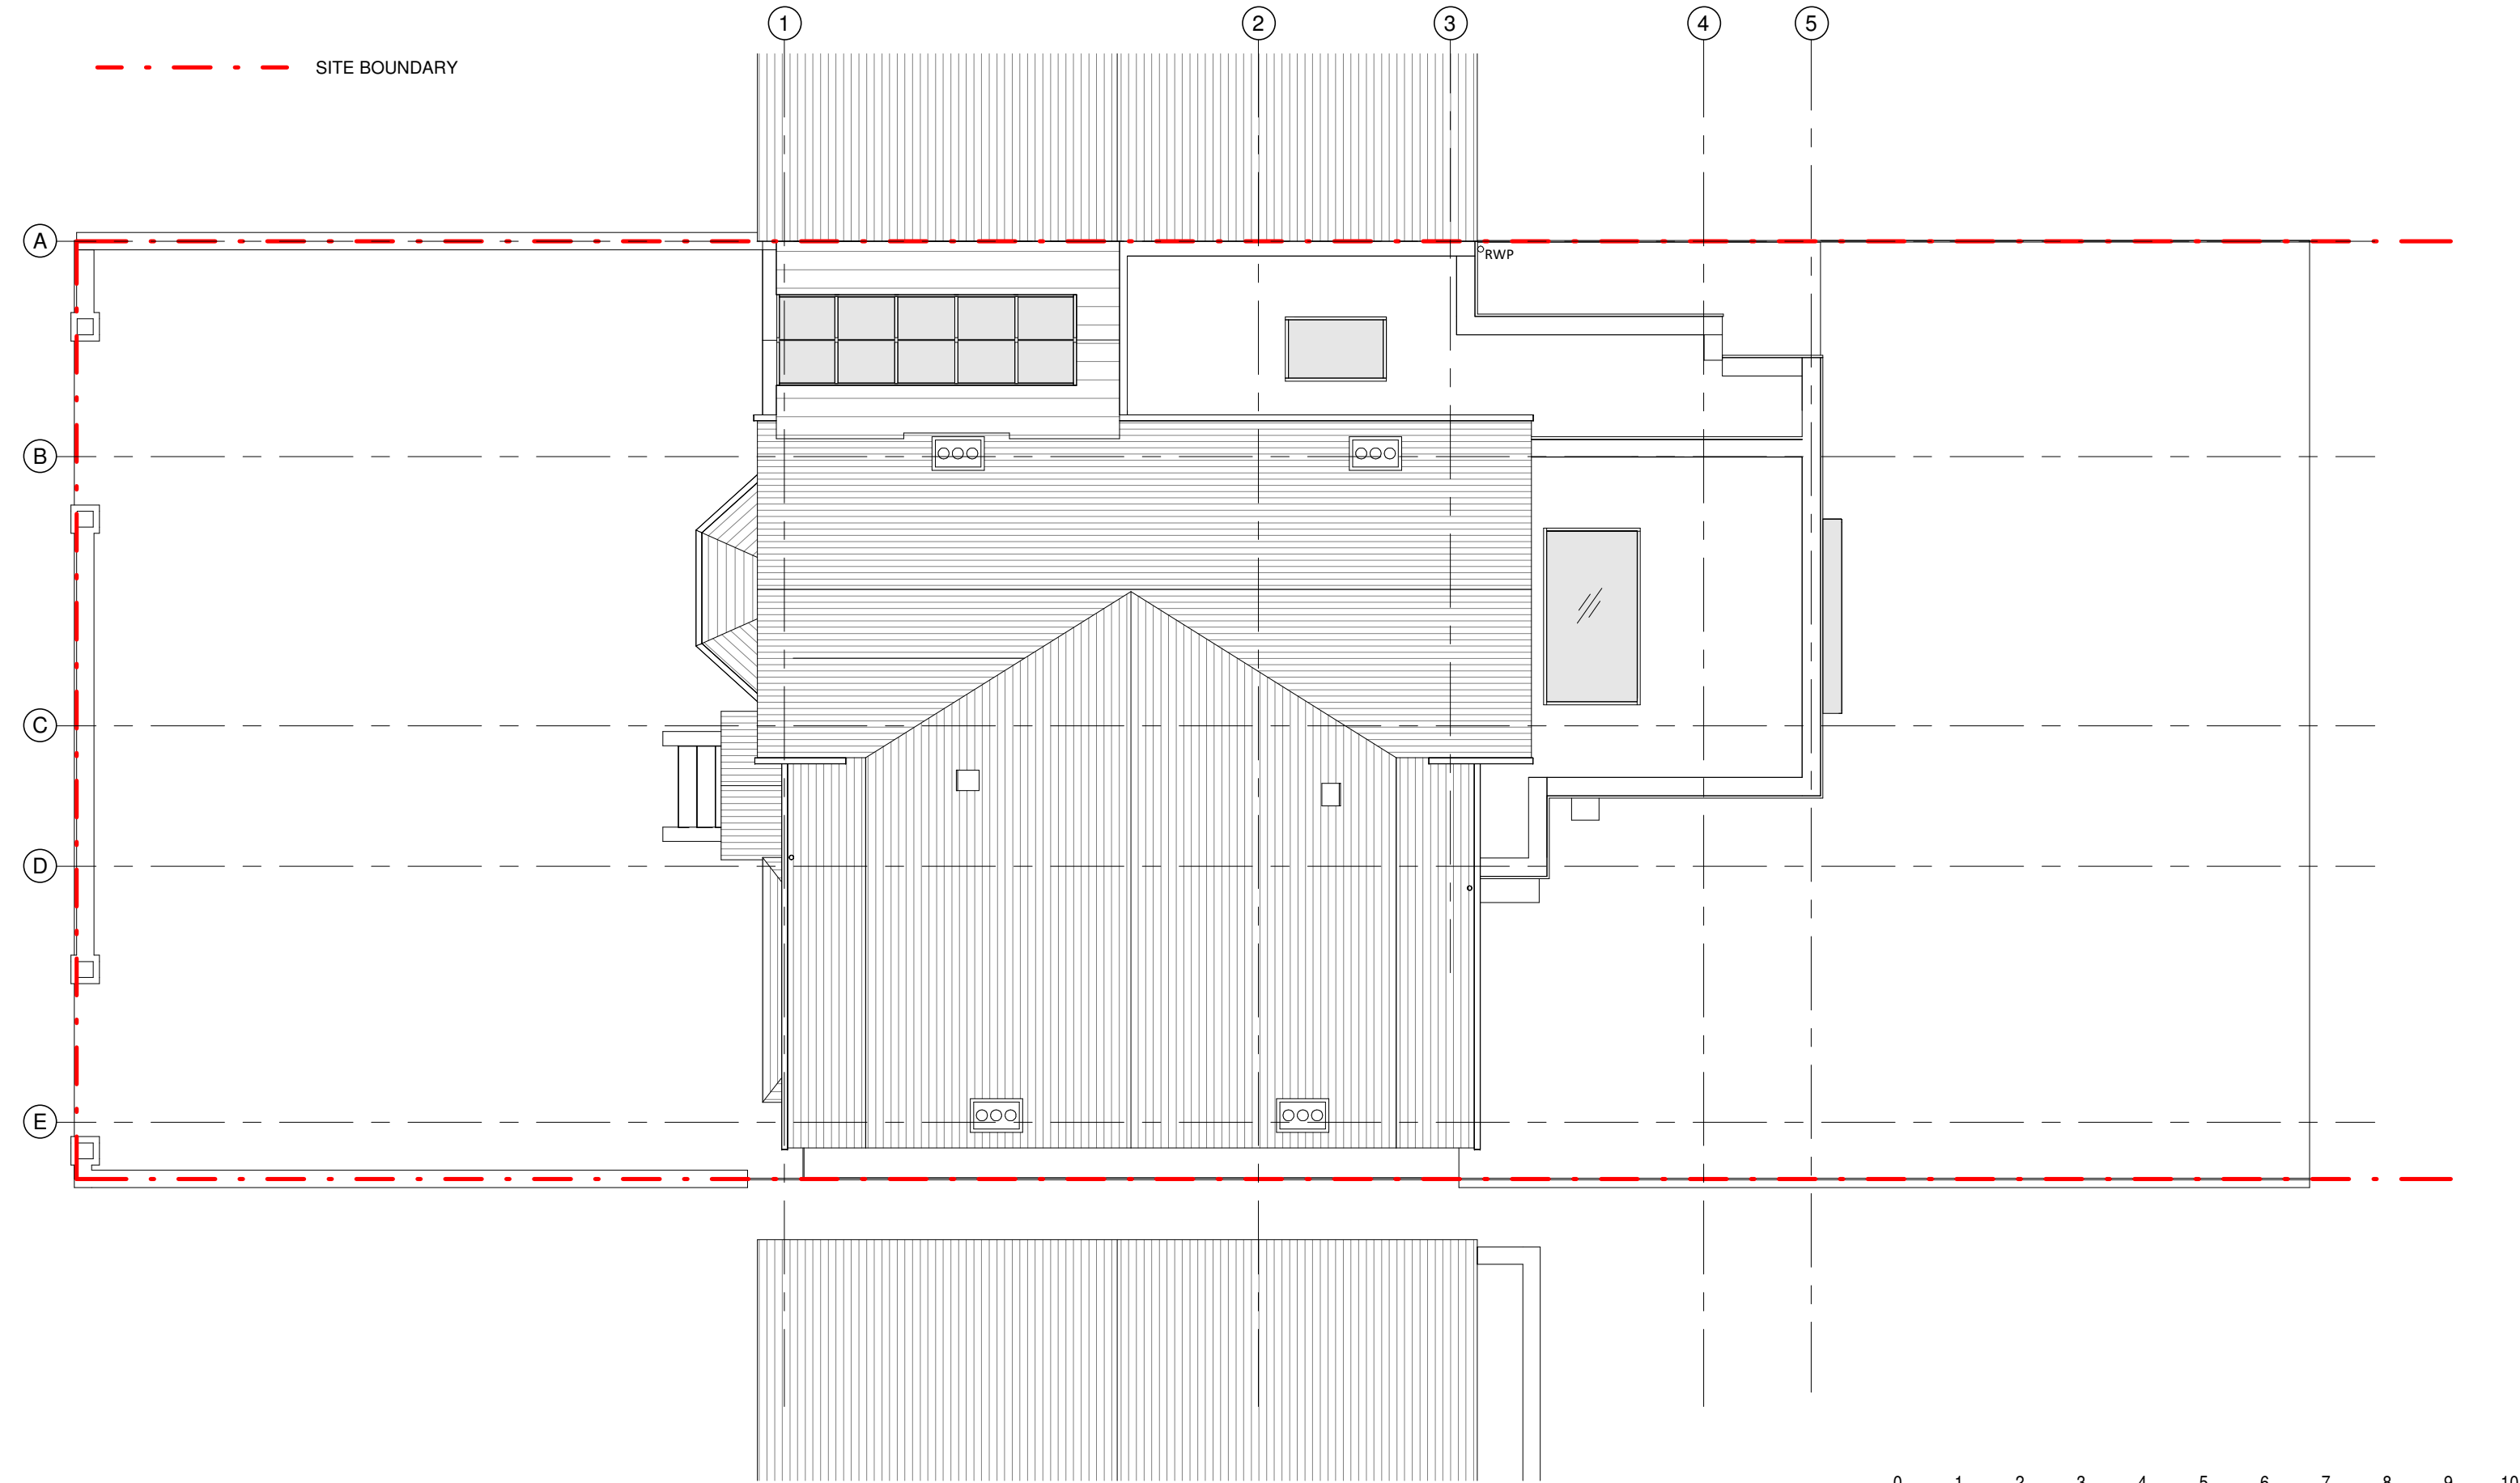

ROOF PLAN



Project 5 LANCASTER AVENUE, LONDON, SE27 9EL		Drawing Description ROOF PLAN AS PROPOSED	
Job number 15028	Drawing number PL-003	Revision	
Scale 1 : 100 @ A3	Date OCTOBER 2017	<div></div>	

--- SITE BOUNDARY




FRONT ELEVATION



REAR ELEVATION




Project 5 LANCASTER AVENUE, LONDON, SE27 9EL		Drawing Description FRONT AND REAR ELEVATION AS PROPOSED							
Job number 15028	Drawing number PL-004	Revision							
Scale 1 : 100 @ A3	Date OCTOBER 2017								

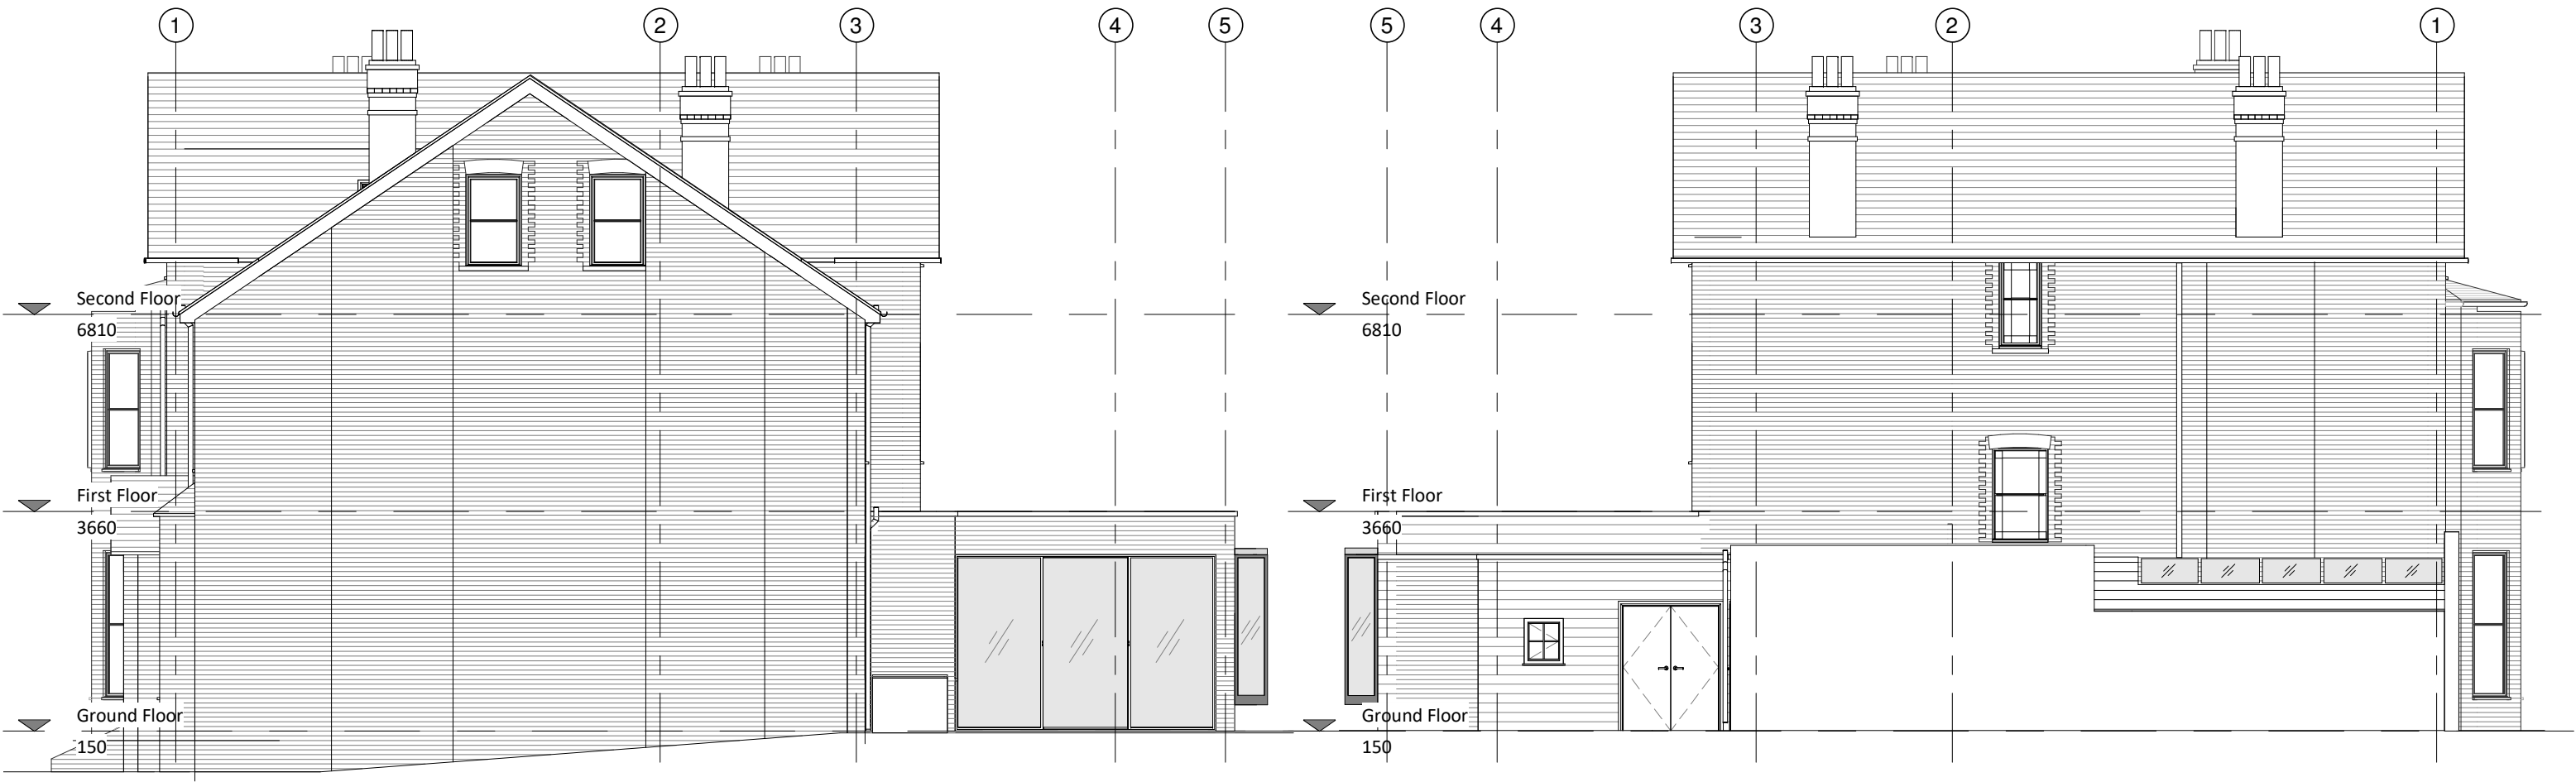


EAST ELEVATION


WEST ELEVATION

 


Project 5 LANCASTER AVENUE, LONDON, SE27 9EL		Drawing Description SIDE ELEVATIONS AS PROPOSED			
Job number 15028	Drawing number PL-005	Revision			
Scale 1 : 100 @ A3	Date OCTOBER 2017	A			

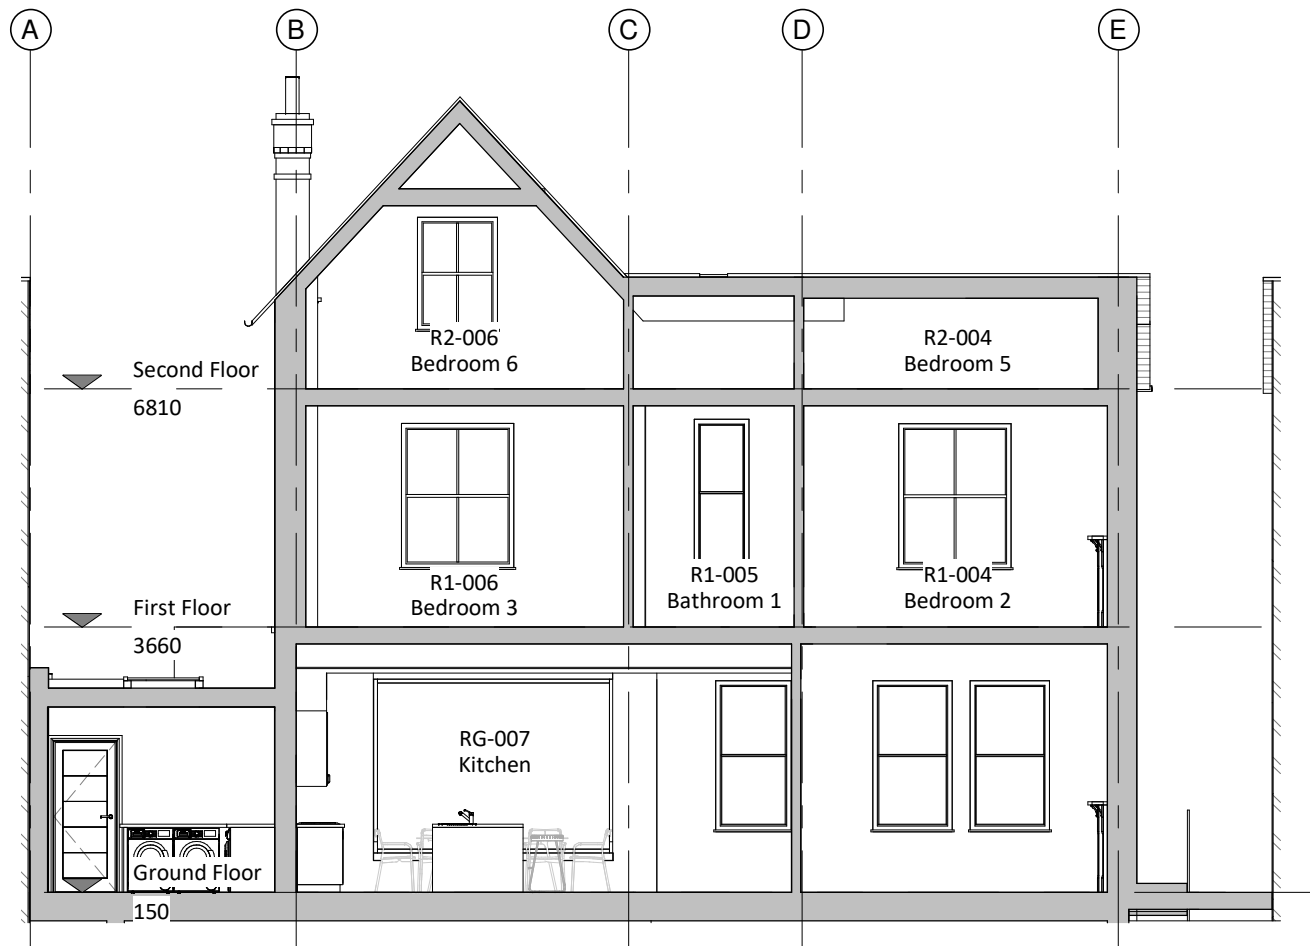

SECTION A-A

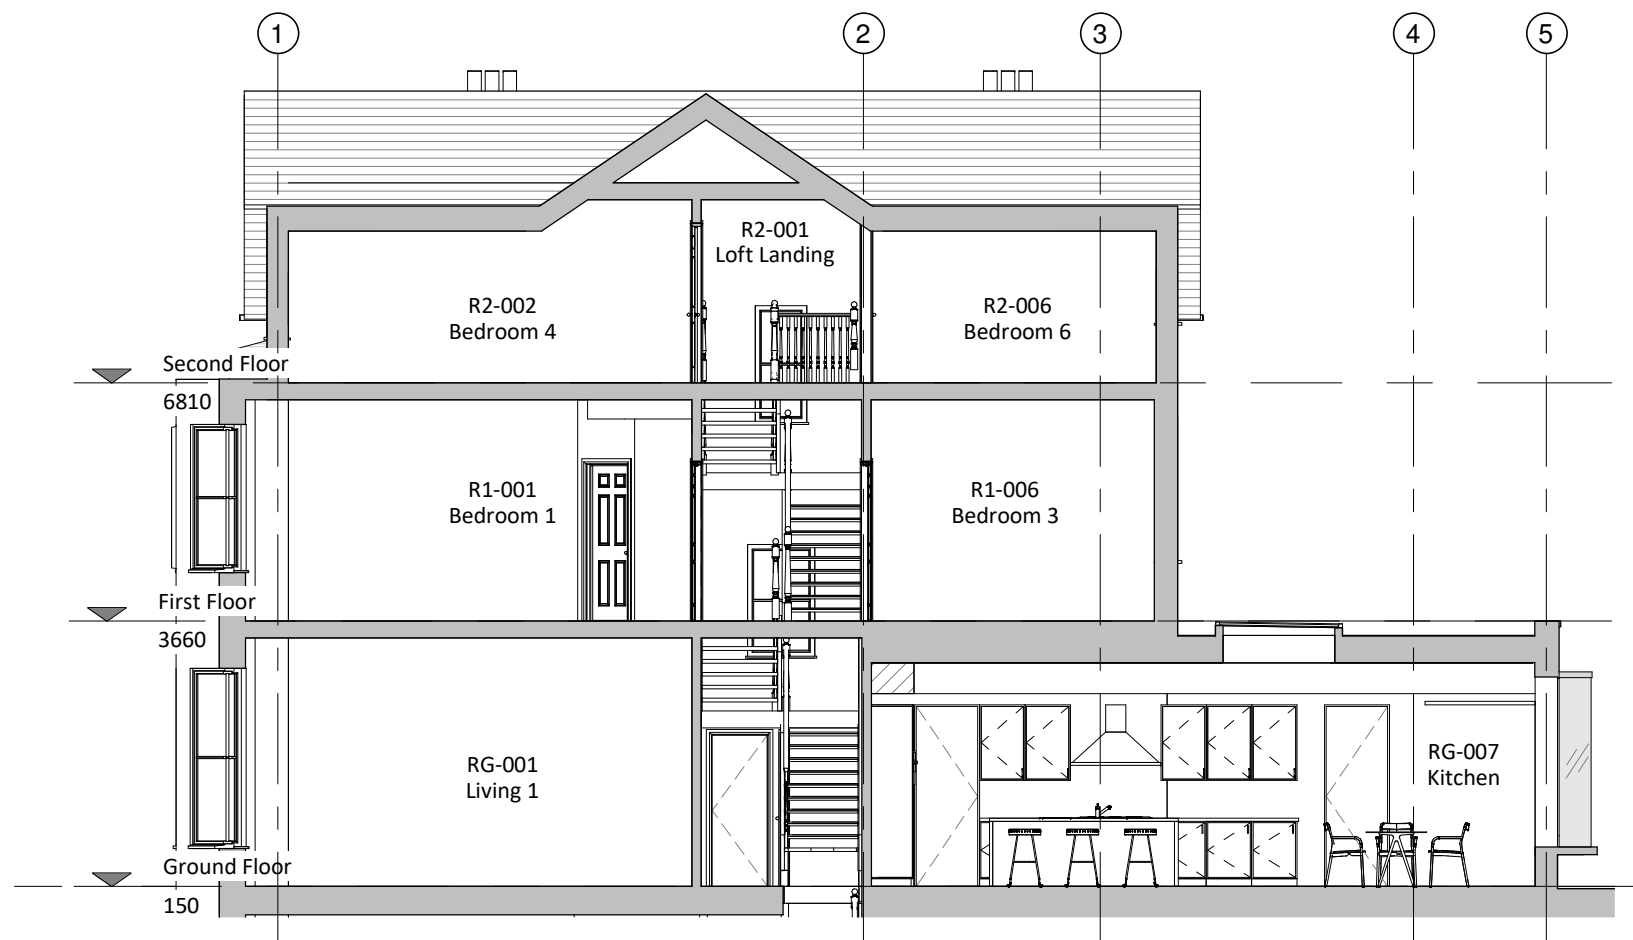


SECTION B-B

 

METRES

Project 5 LANCASTER AVENUE, LONDON, SE27 9EL		Drawing Description SECTIONS A-A AND B-B AS PROPOSED	
Job number 15028	Drawing number PL-006	Revision	
Scale 1 : 100 @ A3	Date OCTOBER 2017	B	

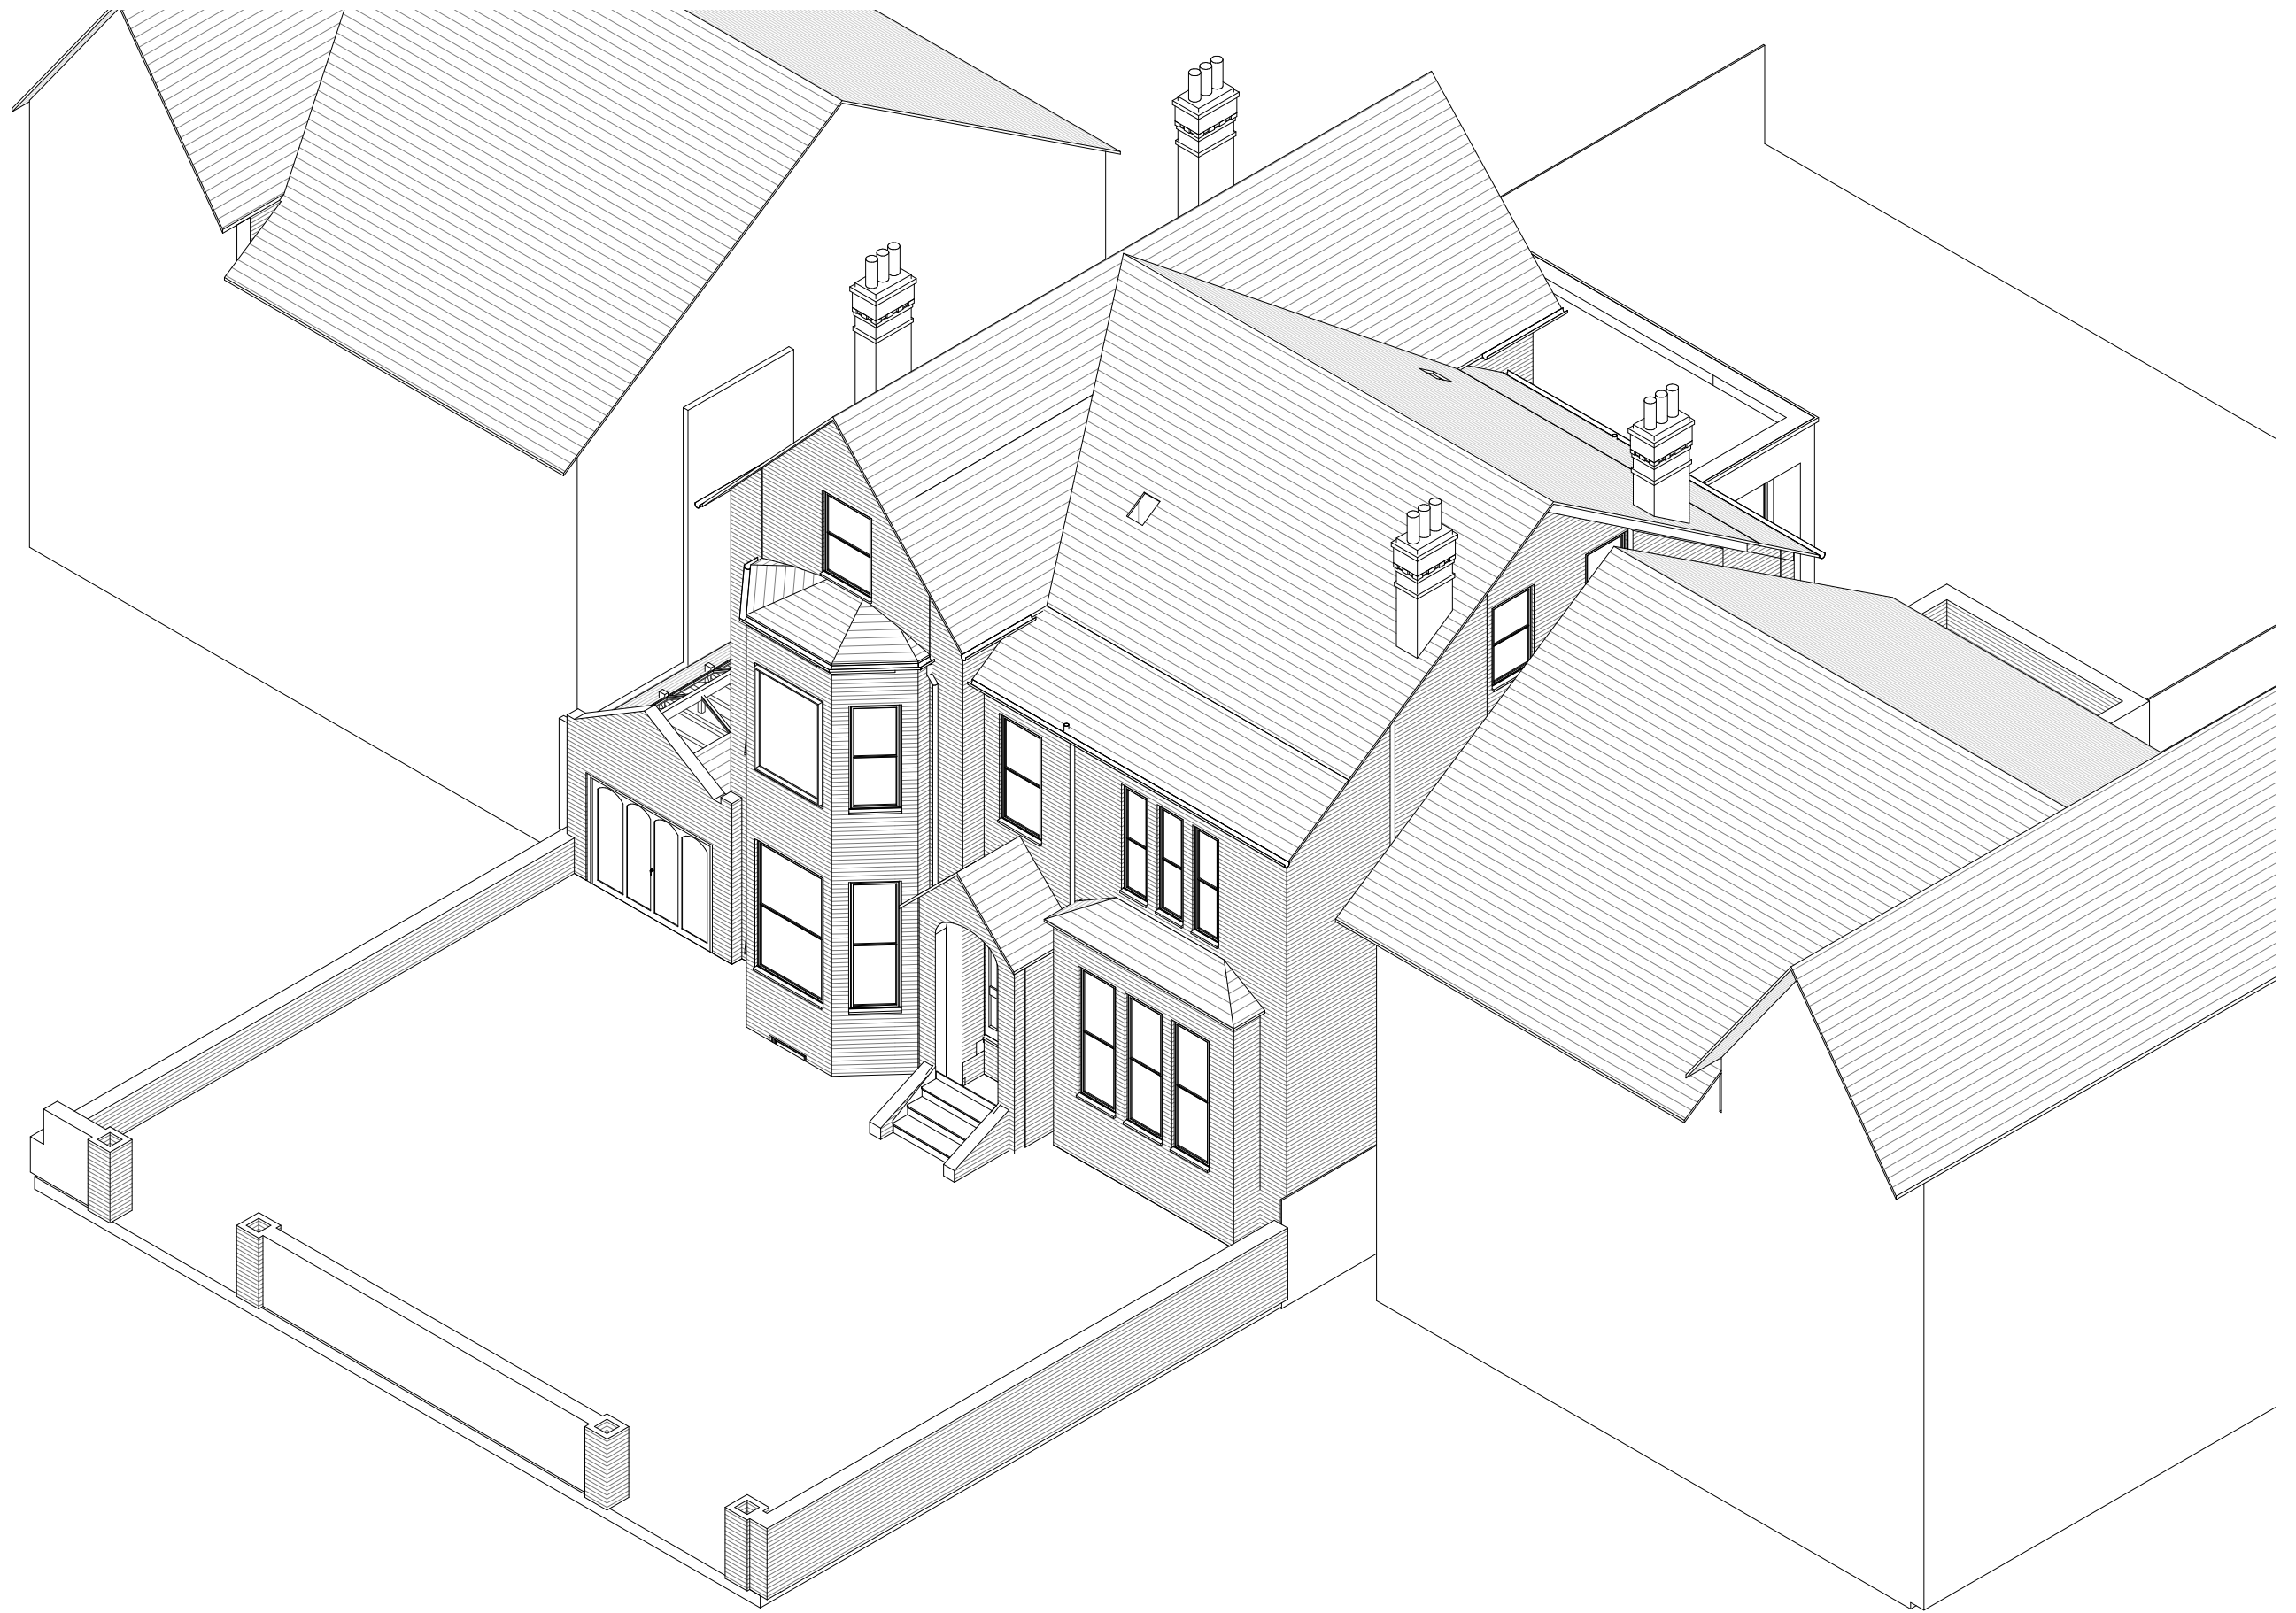

Project 5 LANCASTER AVENUE, LONDON, SE27 9EL		Drawing Description 3D VIEW FRONT AS PROPOSED	
Job number 15028	Drawing number PL-007	Revision <div style="border: 1px solid black; height: 20px; width: 100%;"></div>	
Scale	Date OCTOBER 2017	<div style="border: 1px solid black; height: 20px; width: 100%;"></div>	



Project 5 LANCASTER AVENUE, LONDON, SE27 9EL		Drawing Description 3D VIEW REAR AS PROPOSED																
Job number 15028	Drawing number PL-008	Revision																
Scale	Date OCTOBER 2017	<table><tr><td></td><td></td><td></td><td></td><td></td><td></td><td></td><td></td><td></td></tr></table>																