



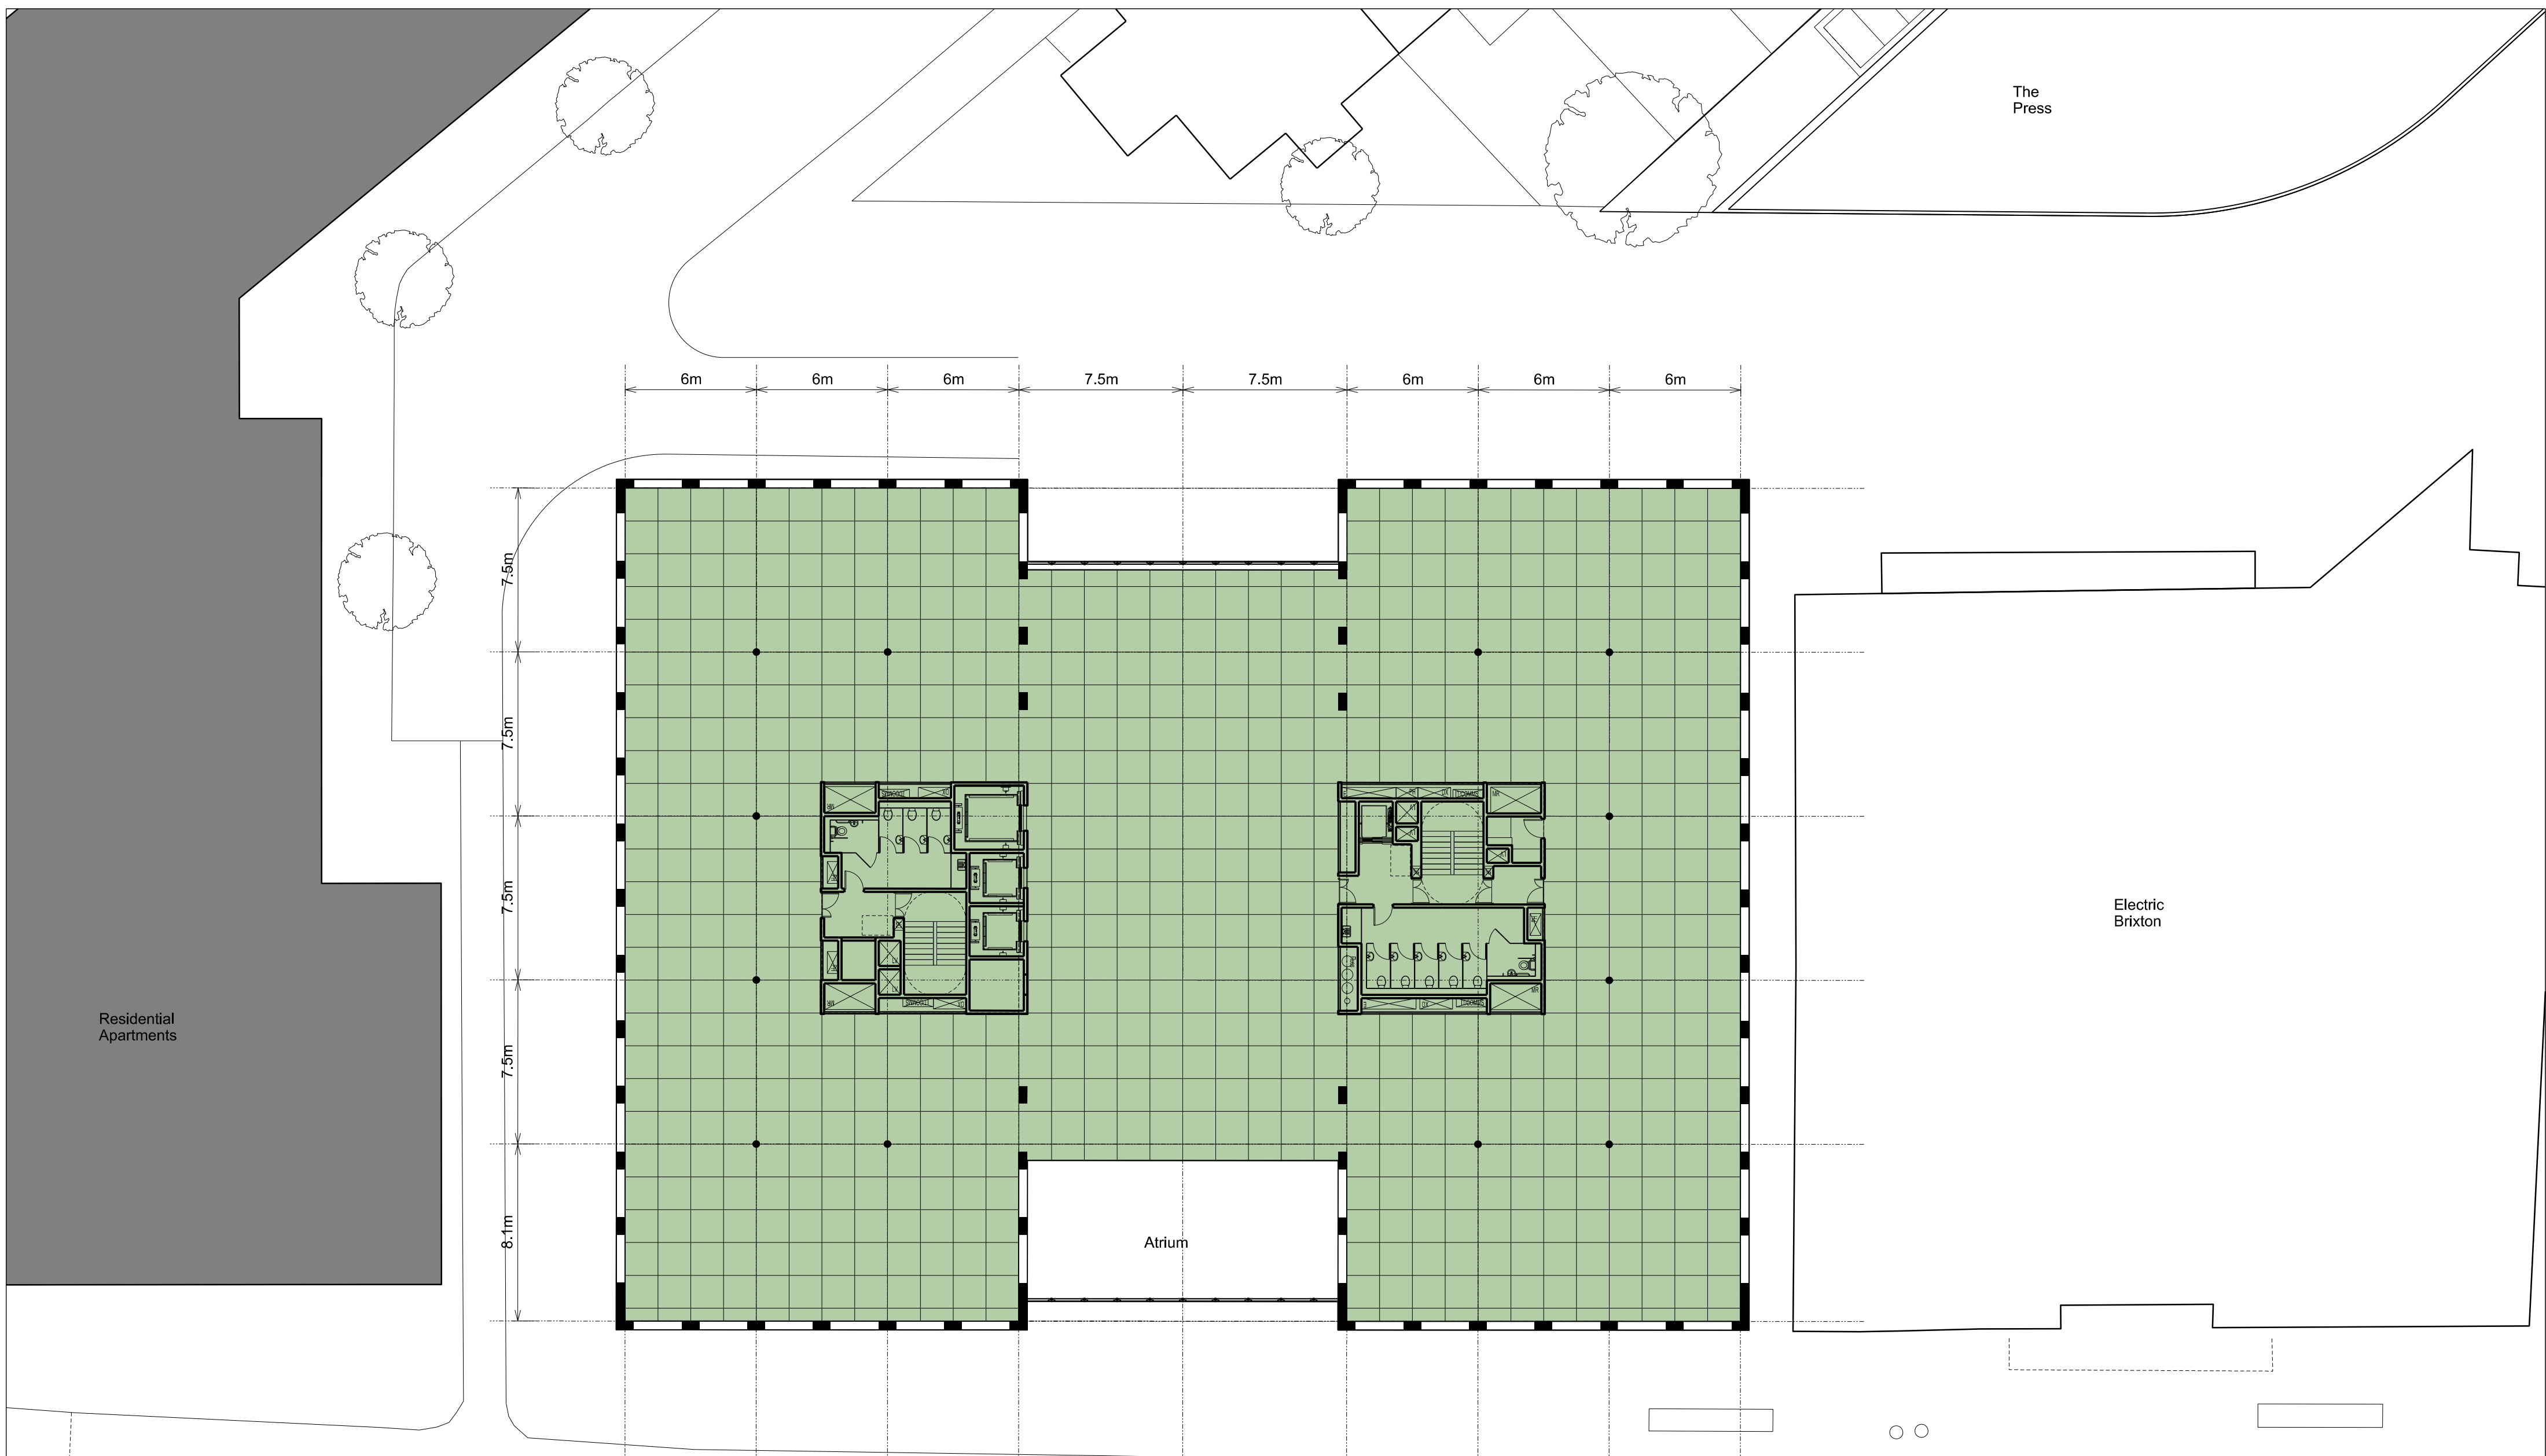

01 Second & Third Floor Plan

Scale 1:200

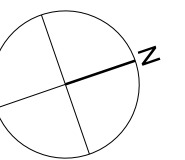

Notes: Unless indicated, this drawing is for information only. Do not scale, use figured dimensions only. All dimensions to be checked on site 0 Drwg. original size: A2	Revisions:				cartwright pickard architects 1 Canal Side Studios 8 - 14 St Pancras Way London NW1 0QG tel 020 7554 3830 fax 020 7388 9312 e-mail mail@cartwrightpickard.com	Project: 682 - Lambeth Borough Council	Drawing Title: Civic Office Second & Third Floor Proposed	Scale: 1:200 @ A2	Drwg. Created: May 2013	Drwg. No:	682 ASK CO 03
	Date:	Rev:	Note:	Check:						Status:	For Information (Not for Construction)
	02.08.13	B	Value engineering amendments. See schedule							Revision:	B
Copyright Cartwright Pickard Architects Ltd.											