


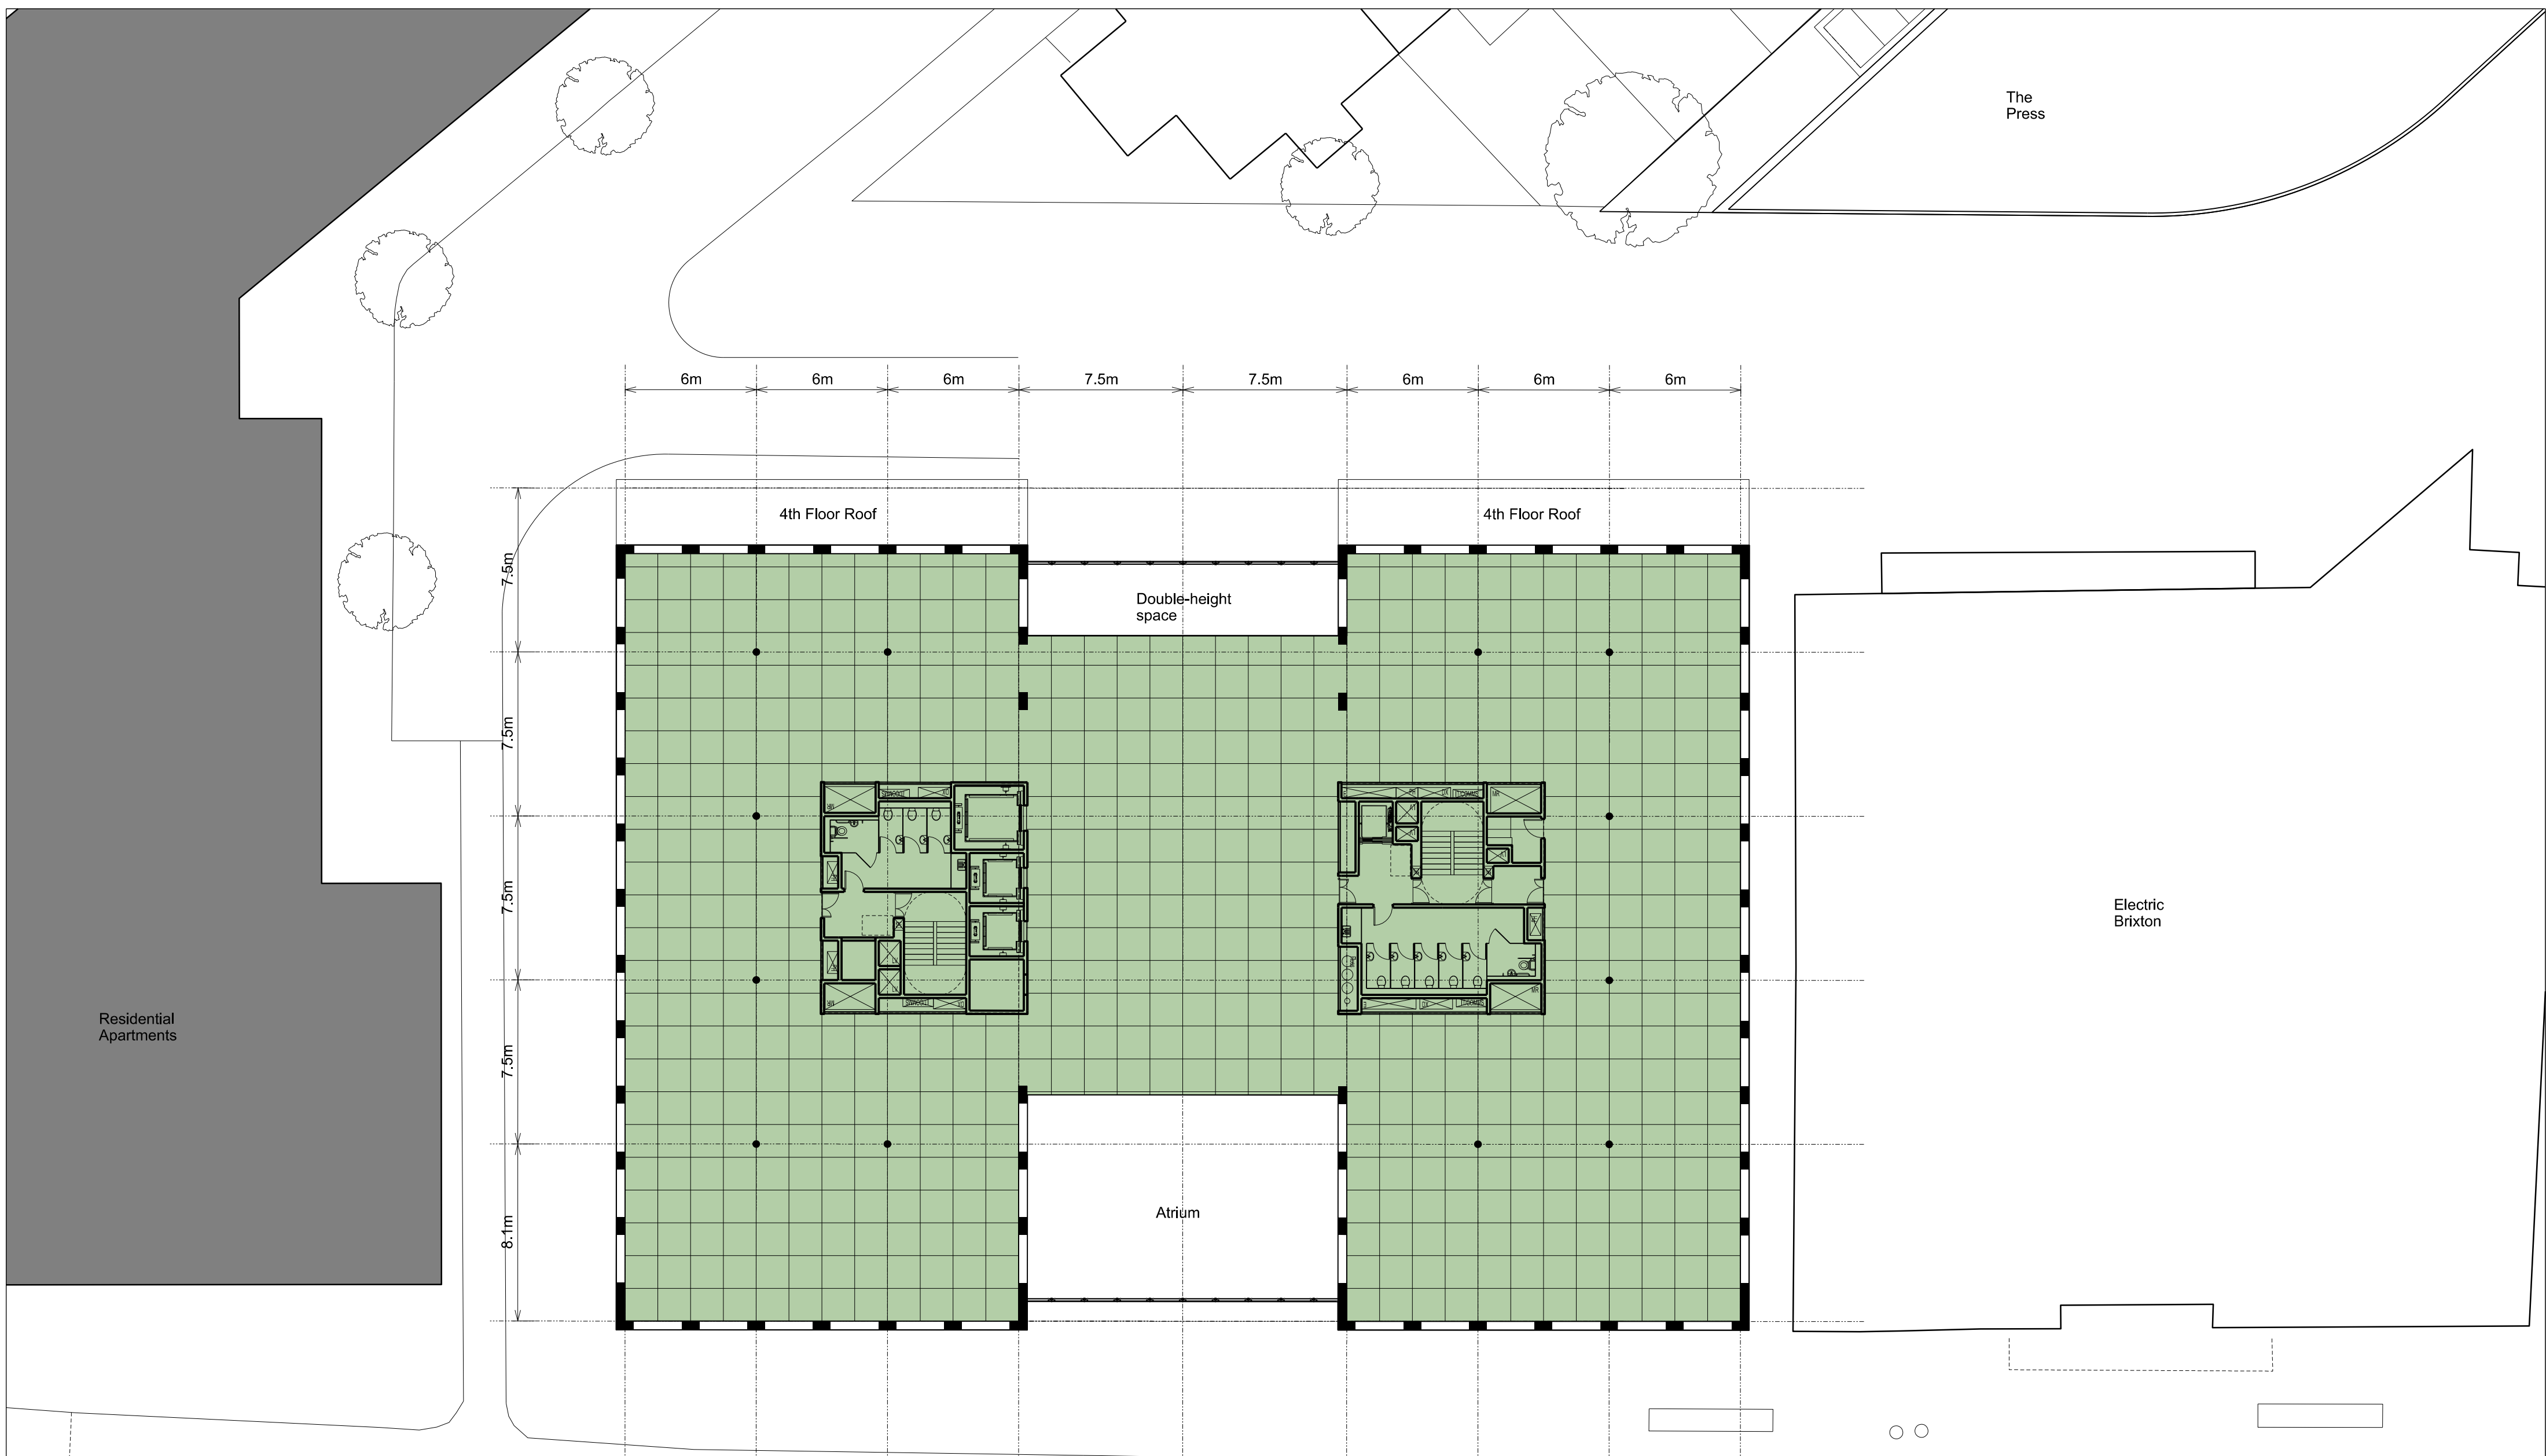

## 01 Fourth & Fifth Floor Plan

Scale 1:200

Notes:  
Unless indicated, this drawing is for information only.  
Do not scale, use figured dimensions only.  
All dimensions to be checked on site

0  Drwg. original size: A2

Copyright Cartwright Pickard Architects Ltd.

Revisions:

|          |      |                                            |
|----------|------|--------------------------------------------|
| Date:    | Rev: | Note:                                      |
| 02.08.13 | B    | Value engineering amendments. See schedule |

|  |  |
|--|--|
|  |  |
|  |  |

|  |  |
|--|--|
|  |  |
|  |  |

|  |  |
|--|--|
|  |  |
|  |  |

|  |  |  |
|--|--|--|
|  |  |  |
|  |  |  |

|  |  |
|--|--|
|  |  |
|  |  |

Note:

|       |
|-------|
| Value |
|-------|

|  |  |
|--|--|
|  |  |
|  |  |



|  |  |
|--|--|
|  |  |
|  |  |

|  |  |
|--|--|
|  |  |
|--|--|

|  |  |
|--|--|
|  |  |
|--|--|

---

engineering amendments. See schedule

---

---

---

---

---

---

#### 4th Floor Roof

4th Floor Roof

Double-height  
space

Atrium

**cartwright pickard** architects

1 Canal Side Studios  
8 - 14 St Pancras Way  
London  
NW1 0QG

tel 020 7554 3830  
fax 020 7388 9312  
e-mail [mail@cartwrightpickard.com](mailto:mail@cartwrightpickard.com)

Project: **682 - Lambeth  
Borough Council**

Drawing Title: Civic Office  
Fourth & Fifth Floor Proposed

Scale: 1:200 @ A2

Drwg. Created: May 2013

|           |               |
|-----------|---------------|
| Drwg. No: | 682 ASK CO 04 |
|-----------|---------------|

|         |                                                  |
|---------|--------------------------------------------------|
| Status: | <b>For Information</b><br>(Not for Construction) |
|---------|--------------------------------------------------|

|           |          |
|-----------|----------|
| Revision: | <b>B</b> |
|-----------|----------|

