


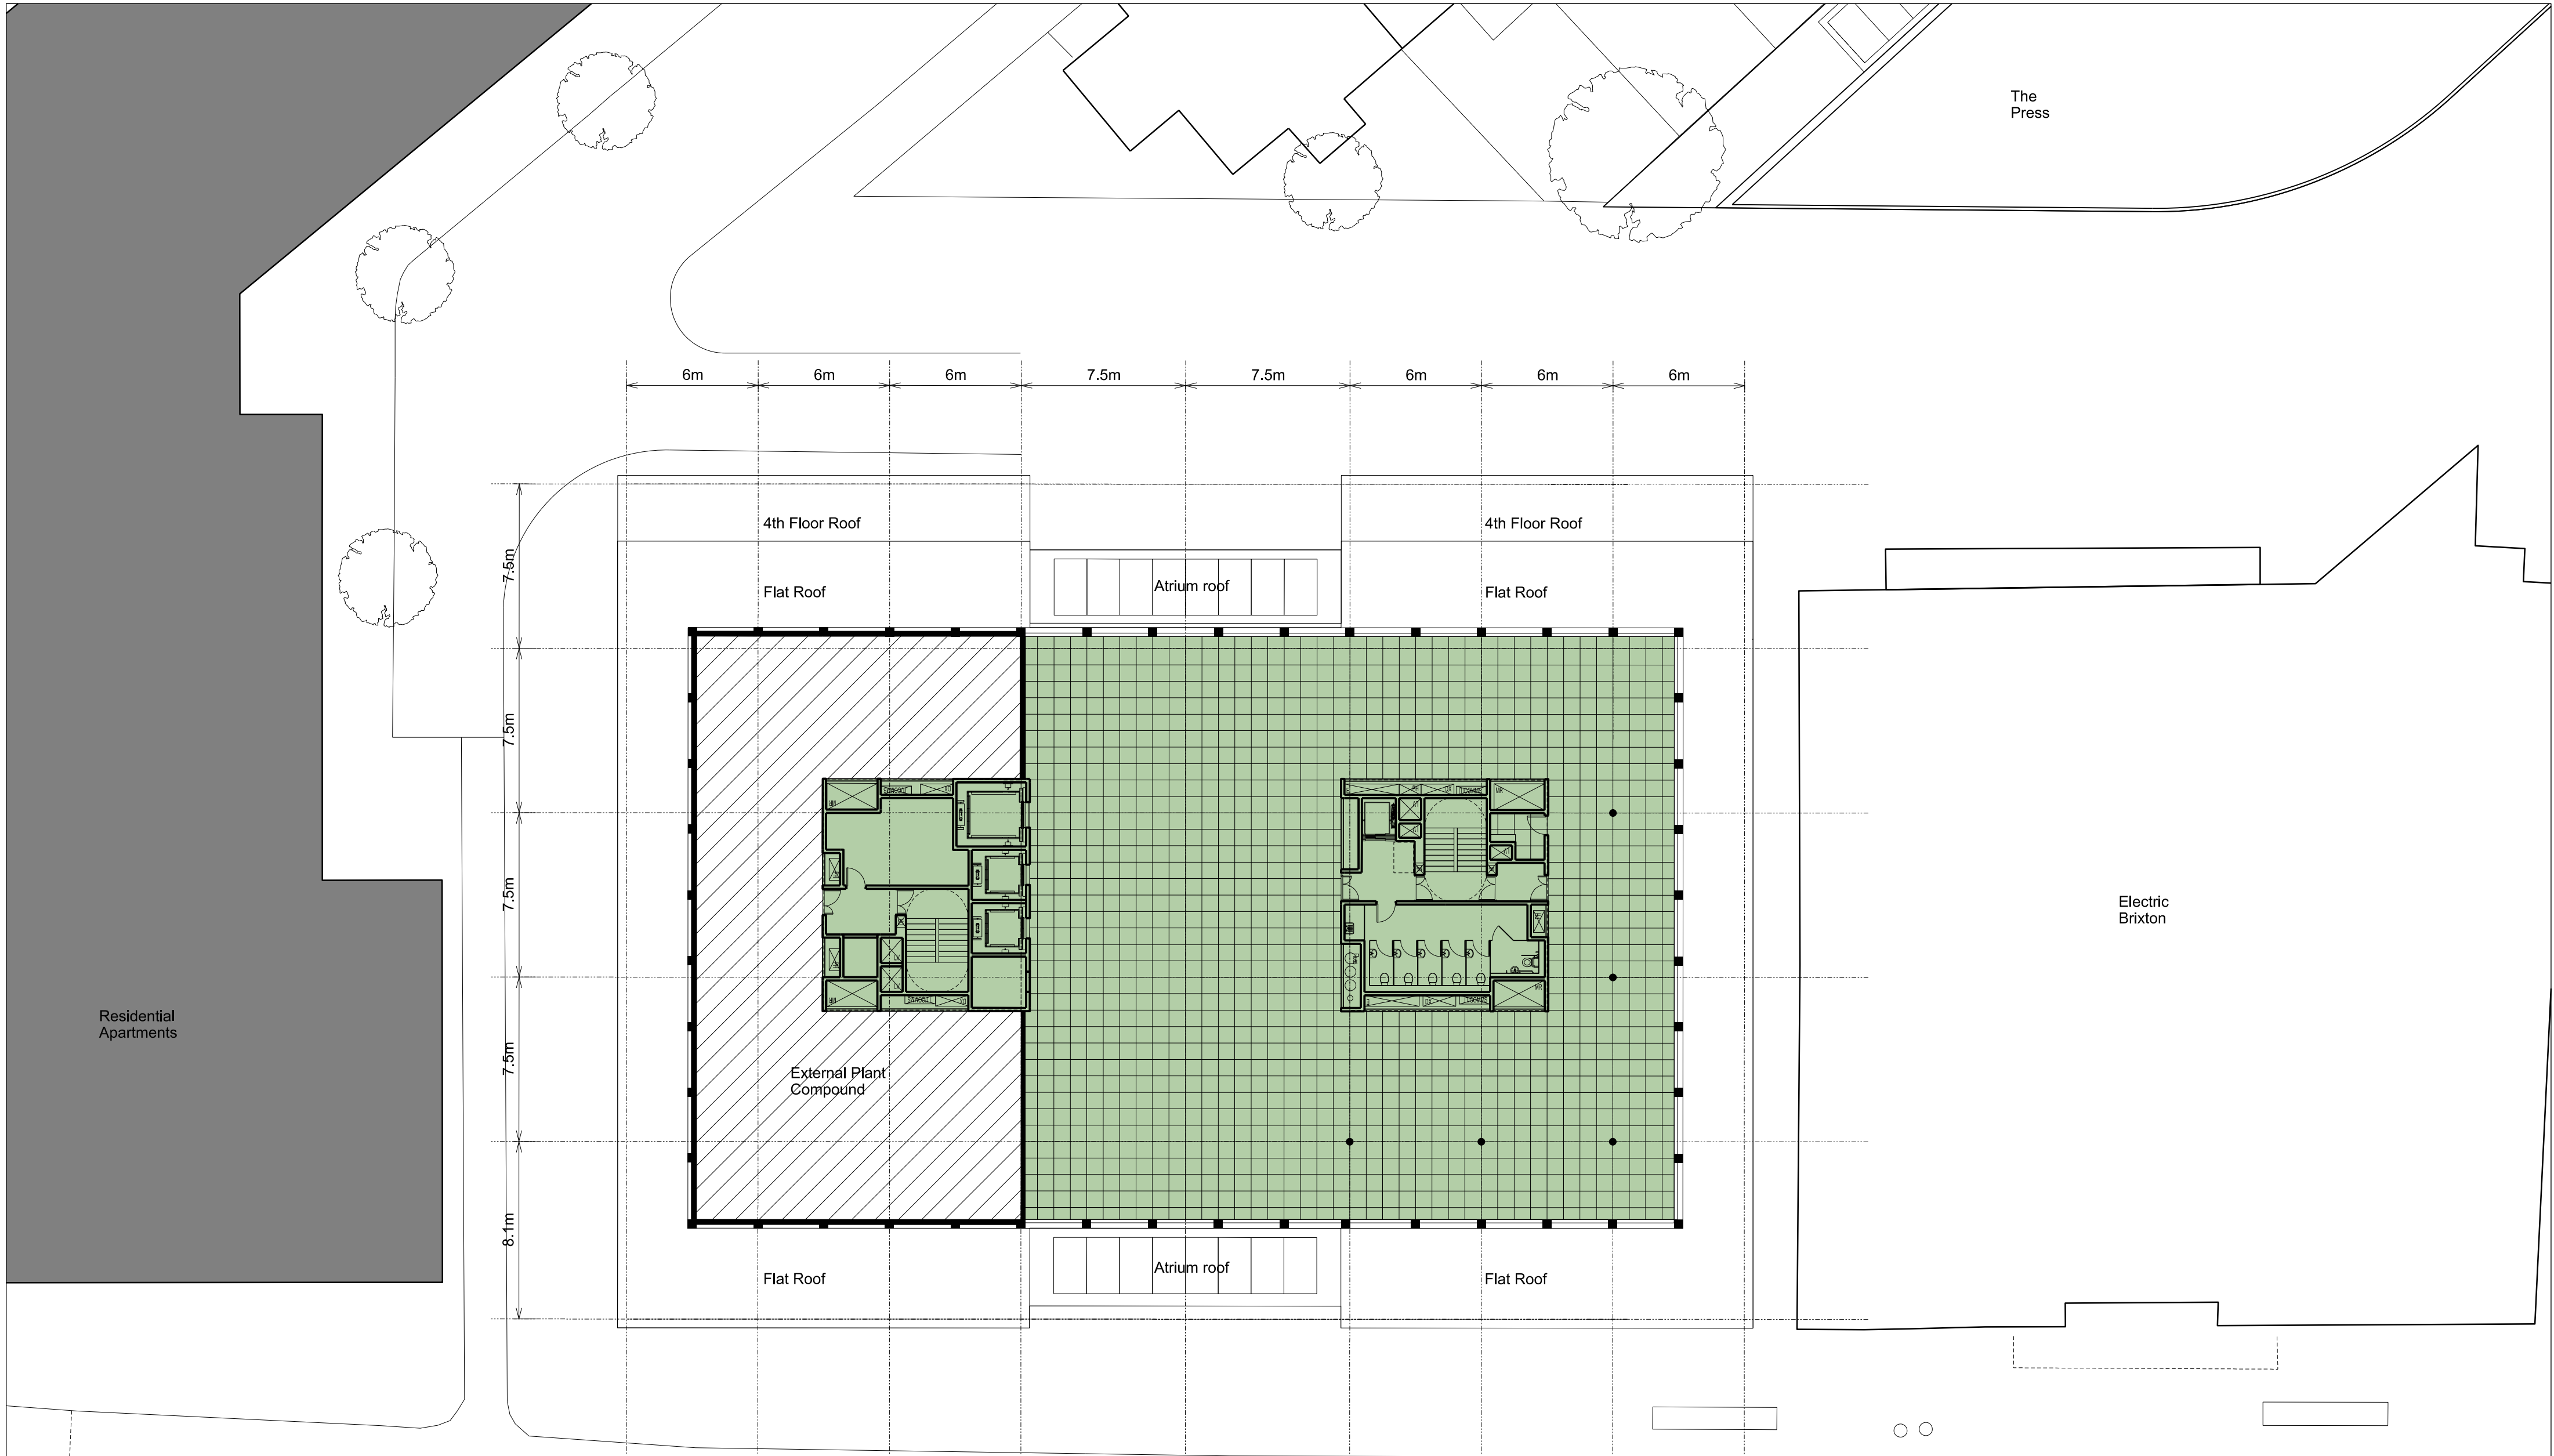

01 Sixth Floor Plan
Scale 1:200

Notes: Unless indicated, this drawing is for information only. Do not scale, use figured dimensions only. All dimensions to be checked on site 0 Drwg. original size: A2 Copyright Cartwright Pickard Architects Ltd.	Revisions:			Check:	cartwright pickard architects 1 Canal Side Studios 8 - 14 St Pancras Way London NW1 0QG tel 020 7554 3830 fax 020 7388 9312 e-mail mail@cartwrightpickard.com	Project: 682 - Lambeth Borough Council	Drawing Title: Civic Office Sixth Floor Proposed	Scale: 1:200 @ A2	Drwg. Created: May 2013	Drwg. No:	682 ASK CO 05
	Date:	Rev:	Note:							Status:	For Information (Not for Construction)
	02.08.13	B	Value engineering amendments. See schedule							Revision:	B