

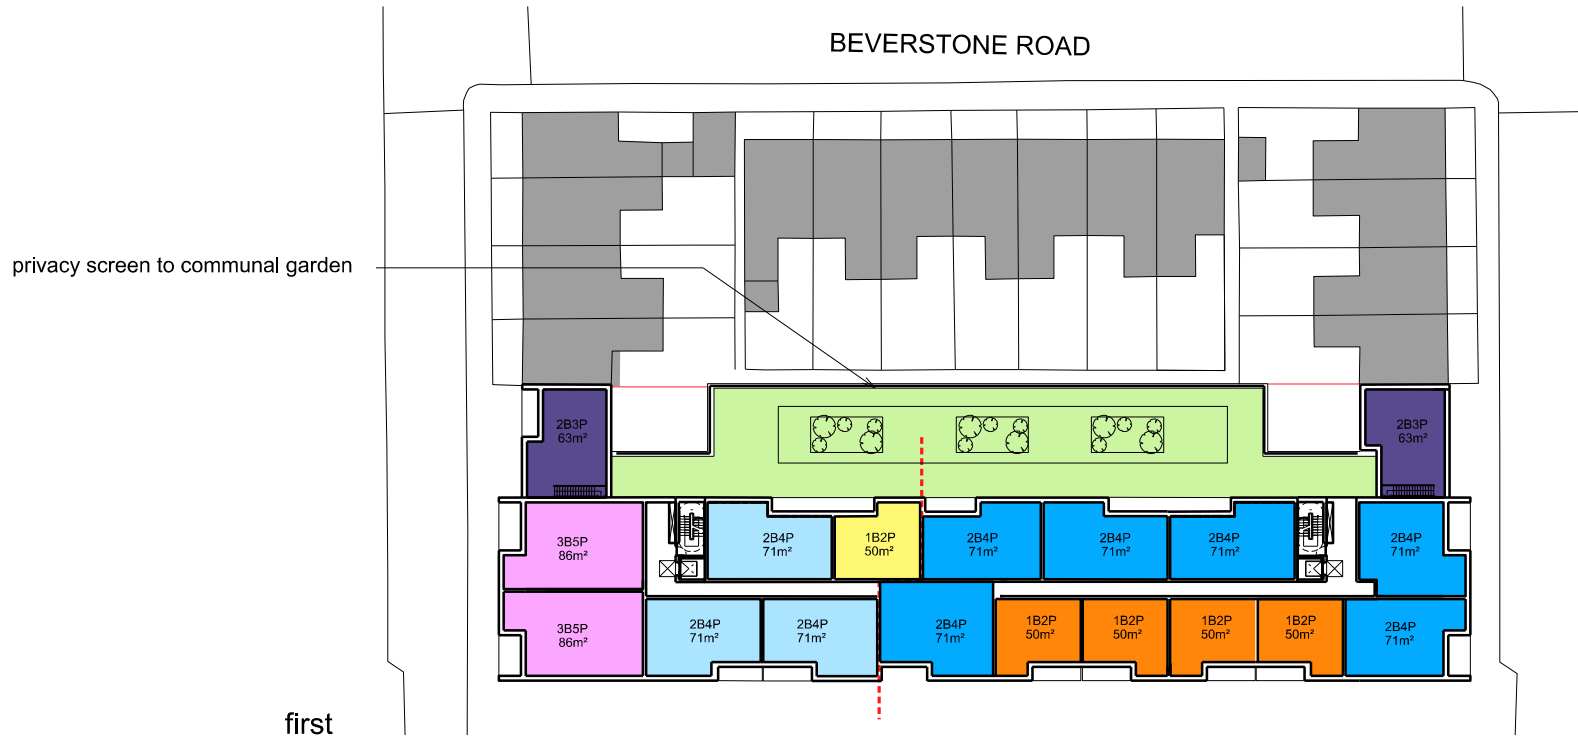
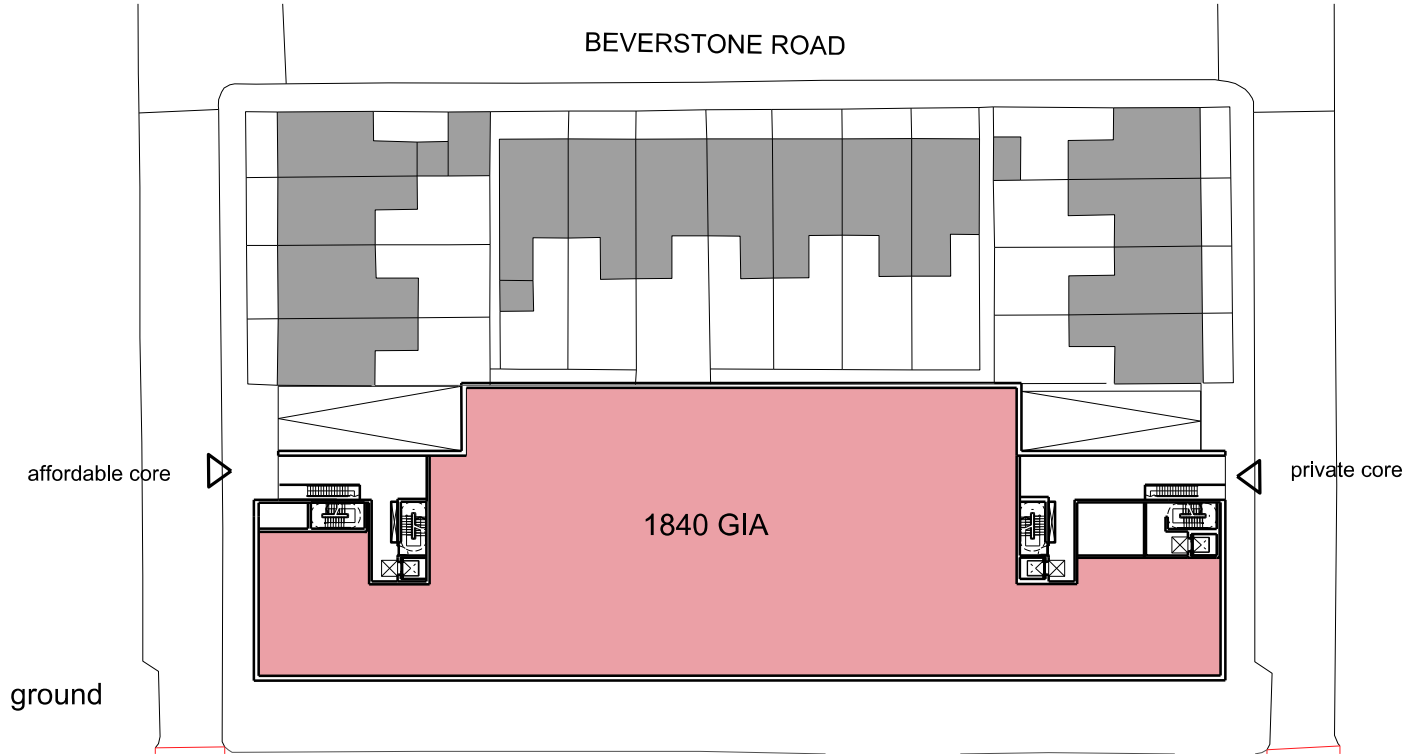


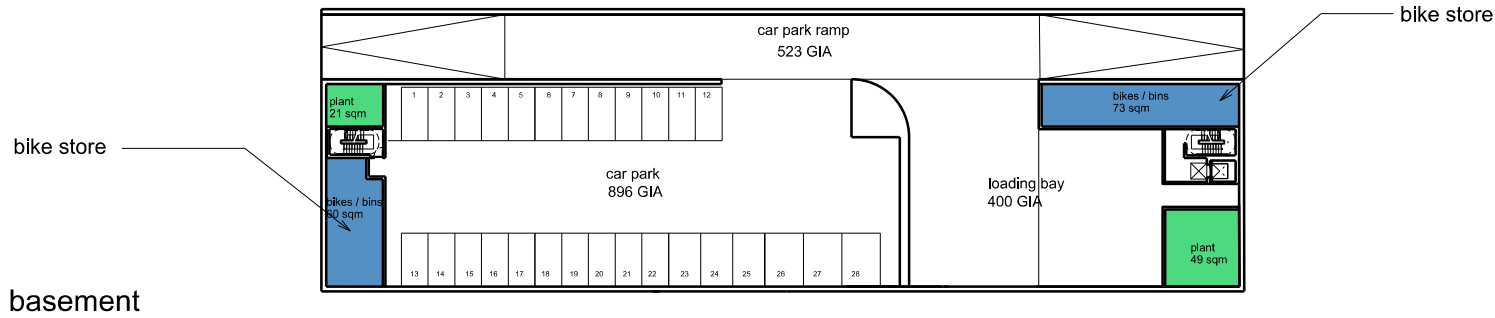

	Affordable	Private
supermarket	2B4P flat	2B4P flat
roof garden	2B3P flat	2B3P flat
bikes / bins	1B2P flat	1B2P flat
plant		

 

cartwright pickard architects 1 Canal Side Studios 8 - 14 St Pancras Way London NW1 0QG tel 020 7554 3830 fax 020 7388 9312 e-mail mail@cartwrightpickard.com	Revisions:			Project: 682 Lambeth Olive Morris House Drawing Title: Lower Floor Plans Scale: 1:500 @ A2 Drwg. Created: 05 / 13
	Date:	Rev:	Note:	
Notes: Unless indicated, this drawing is for information only. Do not scale, use figured dimensions only. All dimensions to be checked on site 0 Drwg. original size: A2				Drwg. No: 682_ASK_OMH_001
				Status:
				Revision:
				F
Copyright Cartwright Pickard Architects Ltd.				