



South Elevation (Left)



South Elevation (Right)



Public Footpath and Front garden Boundary



North Elevation (Left)




North Elevation (Right)



Access to property



Existing Window Example



Date	Revision	Project 5 LANCASTER AVENUE, LONDON, SE27 9EL	Drawing Description SITE PHOTOS AS EXISTING
Job number 15028	Drawing number EX-009	Revision	
Scale	Date OCTOBER 2017	<div> <div></div> <div></div> <div></div> <div></div> <div></div> <div></div> <div></div> <div></div> </div>	