



First Floor

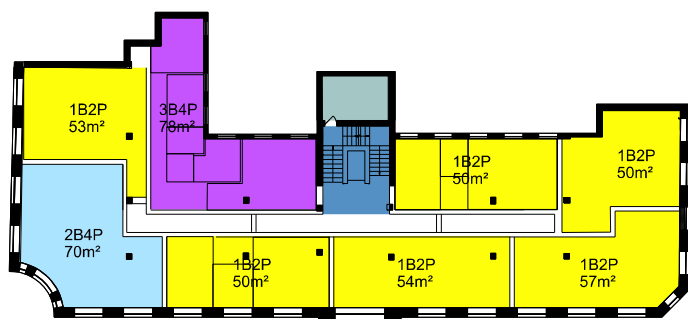


Second Floor




Ground Floor

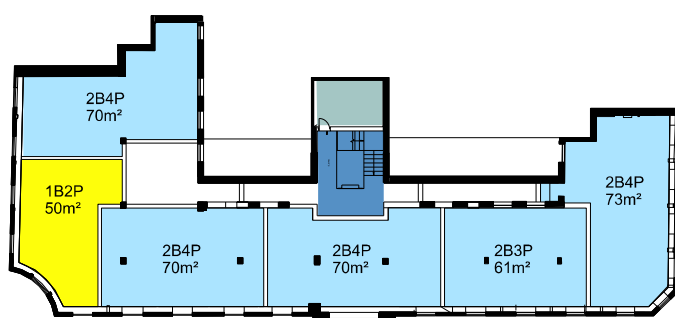

Third Floor

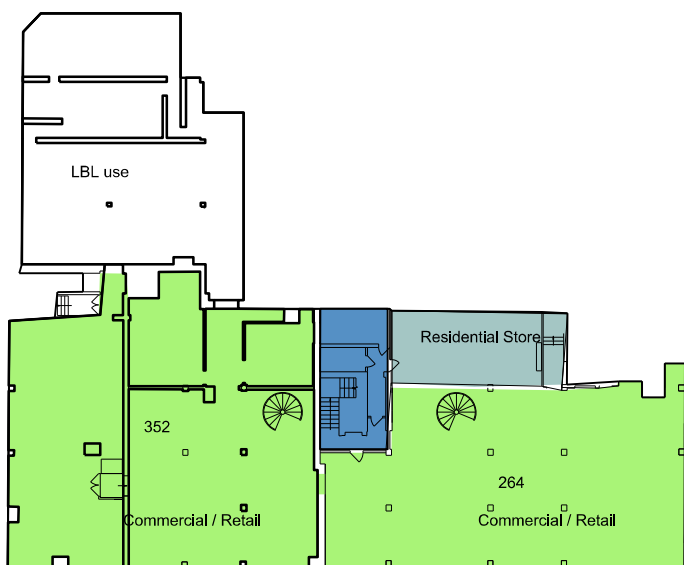

Basement

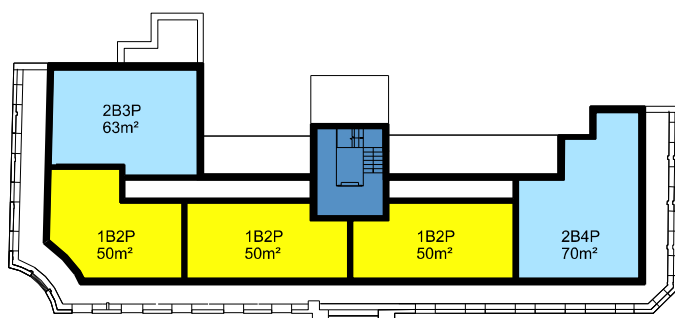

Fourth Floor

Ivor House:  
Conversion to market sale apartments  
and commercial /retail on the ground floor

Accommodation Schedule

1B2P	16
2B3P	2
2B4P	7
3B4P	2

TOTAL 27

1 bedroom unit	Commercial / Retail
2 bedroom unit	Core
Stores/ Services/Cycles	

Notes:  
Unless indicated, this drawing is for information only.  
Do not scale, use figured dimensions only.  
All dimensions to be checked on site

0 Drwg. original size: A2

Copyright Cartwright Pickard Architects Ltd.


Revisions:

Date:	Rev:	Note:	Check:

cartwright pickard architects

1 Canal Side Studios  
8 - 14 St Pancras Way  
London  
NW1 0QG

tel 020 7554 3830  
fax 020 7388 9312  
e-mail mail@cartwrightpickard.com

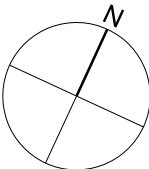

Project: 682 Lambeth  
Borough Council  
Drawing Title: Ivor House  
Floor Plans: Extended Option  
Scale: 1: 500 @ A2  
Drwg. Created: Aug 2013

Drwg. No:	682 ASK IVOR 12
Status:	For Information (Not for Construction)
Revision:	