



# Russell's Footpath/Streatham High Road stairwell wall replacement

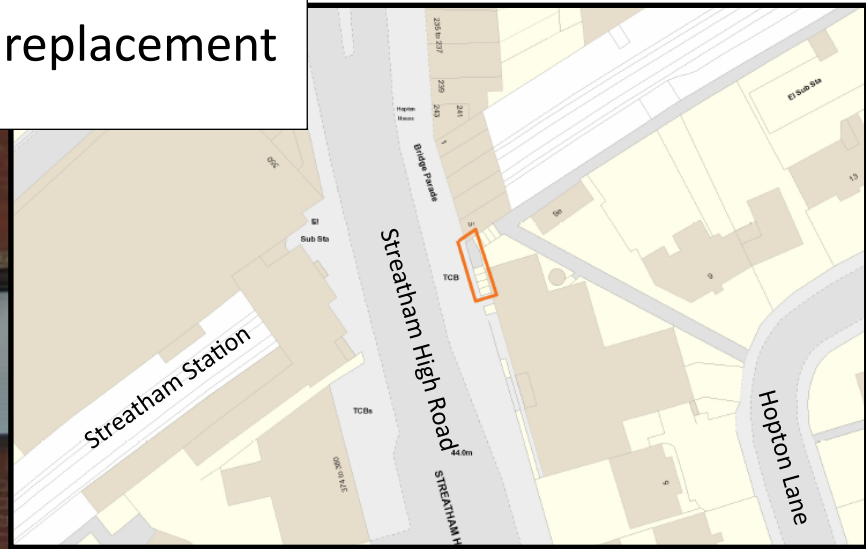

Remove segment of brick wall—  
replace with steel balustrade or  
similar hand rail

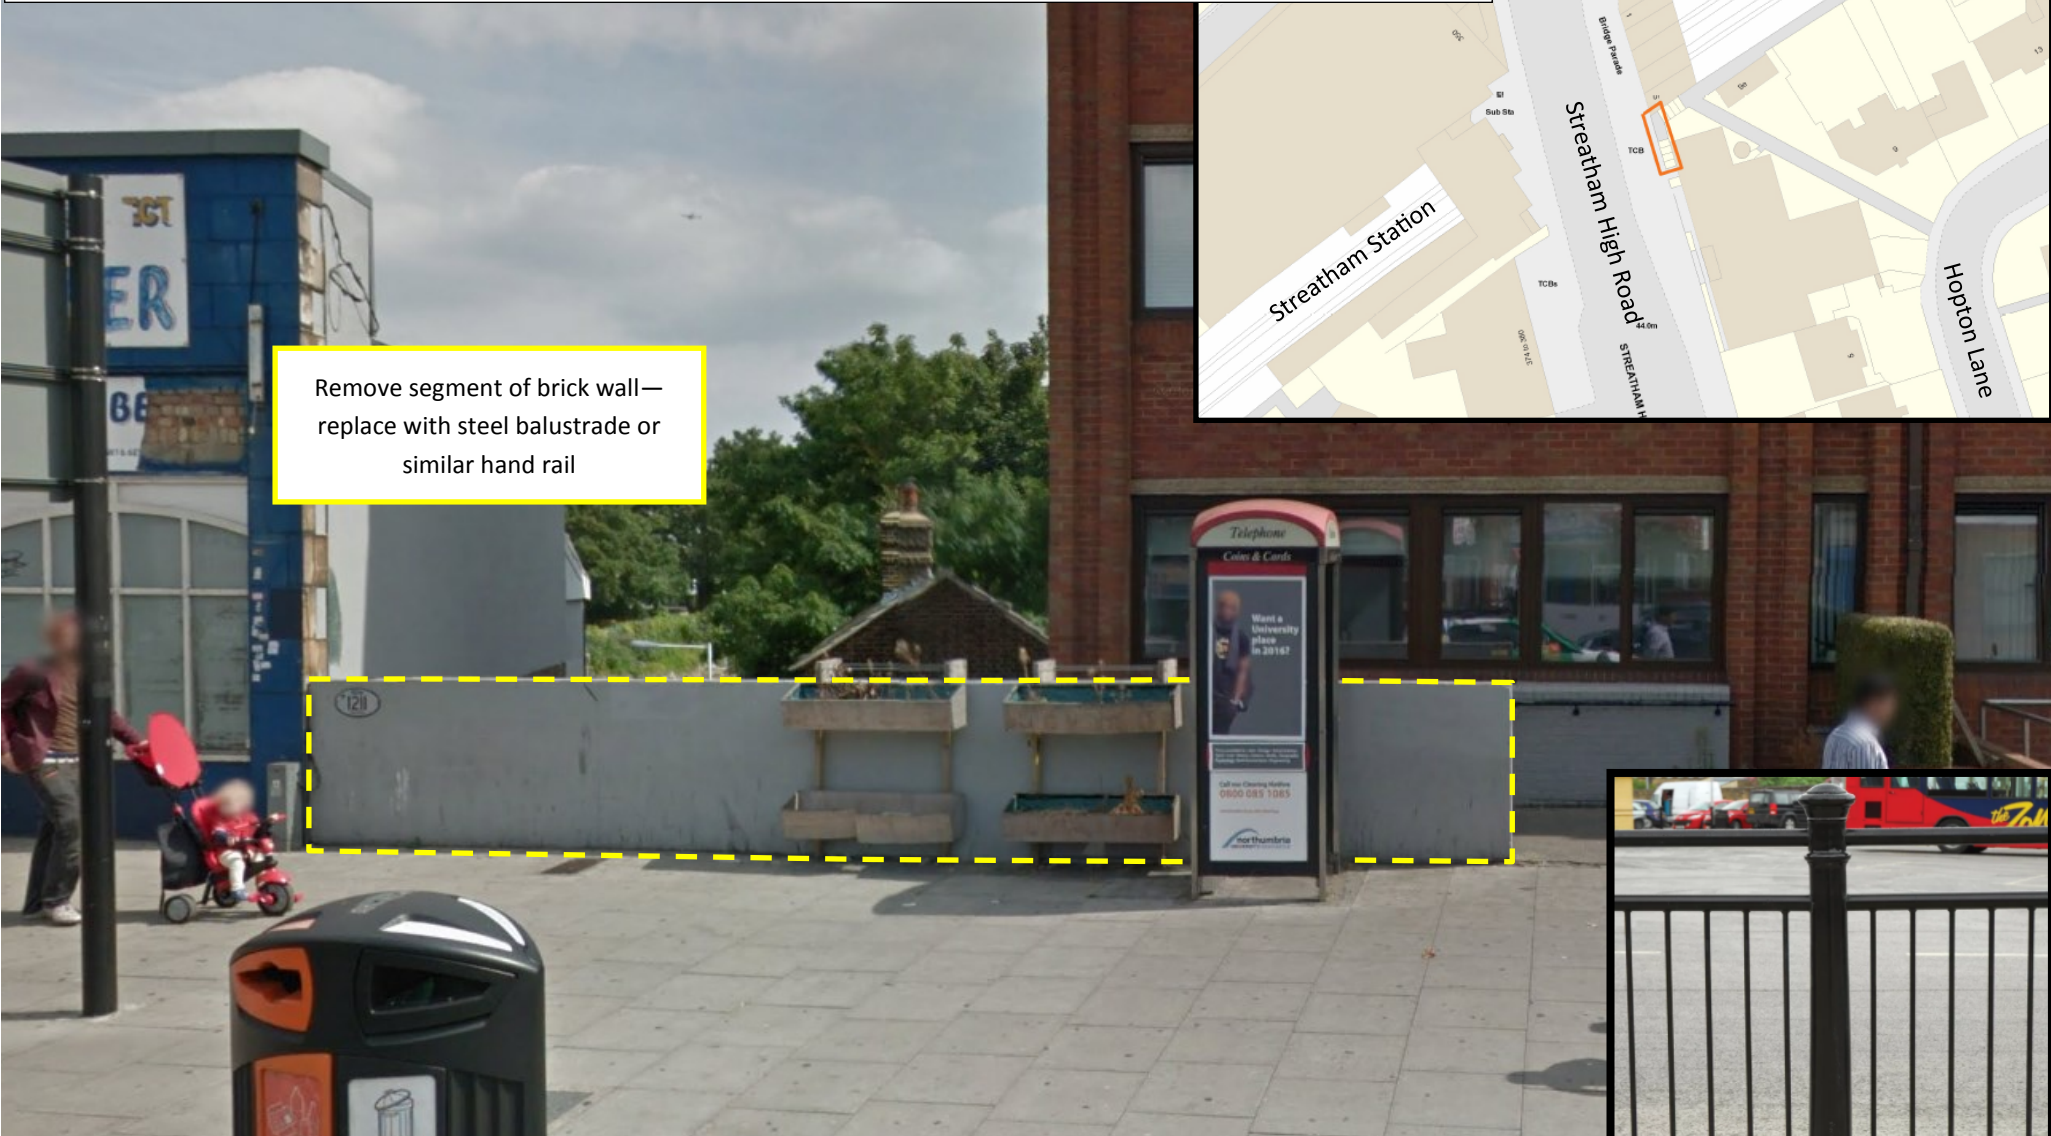

Drawing No: SW-PRE-02-02

Example rail and fence type.