

Proposed Controlled Parking Zone

Zone 'V' Extension – Russell Grove

Statutory Consultation



Lambeth

Issue Date: 17 August 2018

Dear Resident/Business

The purpose of this leaflet is to give residents a chance to air their views on the extension to the Vassall CPZ to include the remainder of Russell Grove as shown on the plan overleaf.

The Council would like to carry out a statutory consultation in order to include these roads in the V CPZ operating Monday to Friday, 8.30am to 6.30pm.

WHAT HAPPENS NEXT

A Notice of the Council's intentions to introduce these measures will be published in a local newspaper (Lambeth Weekender), London Gazette and posted on lamp columns in the area.

Representations for and against the proposals described in this Notice must be made in writing to: **Parking Design Team, Lambeth Council's Capital Programmes, PO Box 734, Winchester, SO23 5DG**, or email cpzconsultation@lambeth.gov.uk quoting reference **V CPZ extension** by no later than **07 September 2018**.

Objections must relate only to the elements of the scheme that are subject to this statutory consultation. All representations along with Officers' comments and recommendations will be presented in a final report to be considered by the Council. This report will set out whether the Council will introduce a CPZ in the area, and if so, which roads will be subject to such controls. The Council is required to give weight to the nature and content of your representations and not necessarily the quantity. Your reasons are, therefore, important to us.

A copy of the proposed Traffic Management Order, detailed plans of the proposals and the Council's Statement of Reasons relating to the scheme can be inspected at the **Civic Centre, 6 Brixton Hill, London, SW2 1EG**. This information is also available on Lambeth Council's website, www.lambeth.gov.uk/vcpz.

Vassall Ward Councillors

Cllr Jacqui Dyer

Tel – 07500 971 619

Email: jdyer3@lambeth.gov.uk

Cllr Paul Gadsby


Tel – 07814 567 690

Email: pgadsby@lambeth.gov.uk

Cllr Annie Gallop

Tel – 07920 560 175

Email: agallop@lambeth.gov.uk

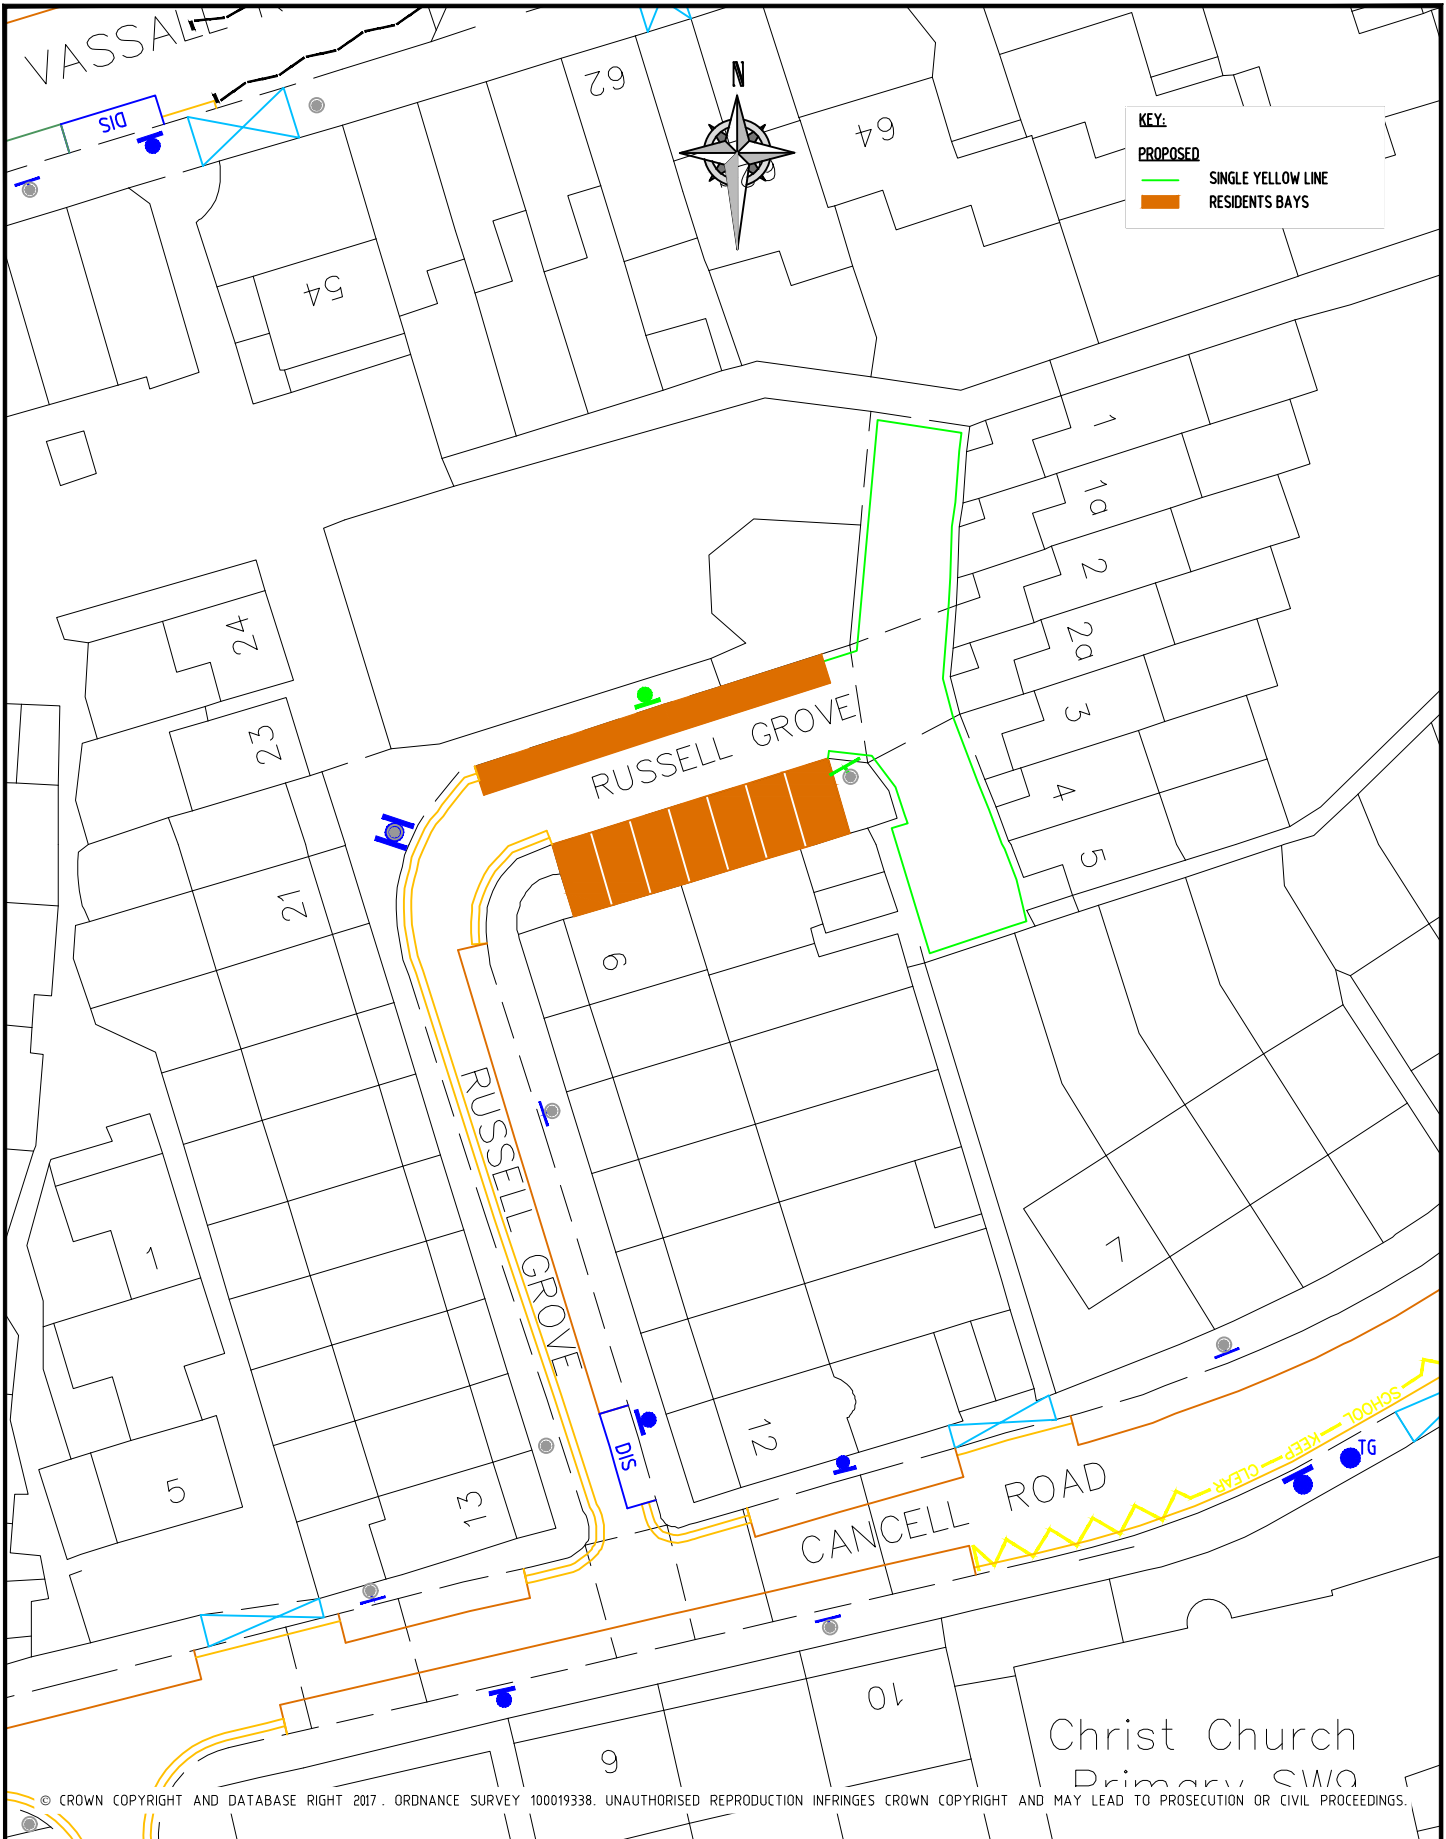

KEY:

	SINGLE YELLOW LINE
	RESIDENTS BAYS

© CROWN COPYRIGHT AND DATABASE RIGHT 2017. ORDNANCE SURVEY 100019338. UNAUTHORISED REPRODUCTION INFRINGES CROWN COPYRIGHT AND MAY LEAD TO PROSECUTION OR CIVIL PROCEEDINGS.

NOTES:

Lambeth Transport
 CAPITAL PROGRAMMES
 4TH FLOOR, BLUE STAR HOUSE
 234-244 STOCKWELL ROAD
 LONDON, SW9 9SP
 020 7926 9000

DRAWN BC	PROJECT CONTROLLED PARKING ZONE		
CHKD LM	DRAWING TITLE ZONE V EXTENSION - RUSSELL GROVE		
APP RT	CLASSIFICATION CONSULTATION	PAPER A4	SCALE N.T.S.
DATE 13.09.17	DRAWING NO DES-CPZ-2003-001-02		REVISION -