

Proposed Controlled Parking Zone

Zone V Extension

Implementation



Lambeth

Issue Date: 1 April 2019

Dear Resident

The purpose of this leaflet is to let you know the outcome of the statutory consultation carried out in August/September 2018, and to inform you of the Council's decision regarding the proposed 'V' Controlled Parking Zone (CPZ) extension to include; Henry Road, Lennox Road, Offenham Road, part of Cromwell Road and the remainder of Eythorne Road as shown on the plan overleaf.

Thank you for your participation in the consultation process and for your feedback. All representations that were received together with officers' recommendations were presented in a report to be considered by the Council. After careful consideration a decision has been made to proceed with the implementation of the proposed 'V' CPZ to be operational Monday to Friday from 8.30am to 6.30pm. The decision report and plans detailing the proposals can be viewed online at www.lambeth.gov.uk/vcpz.

We would also like to remind you that all roads on Myatts Field North are now formally dedicated and adopted as public highway. This means that the Council is now responsible for maintaining the roads, sweeping and street lighting. Any issues should be reported to Lambeth's Highways Department on 0207 926 9000 or email T&Hcallcentre@lambeth.gov.uk.

What happens next?

The final Traffic Management Order (TMO), which allow the restrictions to be implemented and administered, will be published in the London Gazette and the local newspaper (Lambeth Weekender) shortly. Notices will also be placed on lamp columns in the affected area.

Implementation works

The lining and signing works will be carried out by our contractor **CVU** (Colas VolkerHighways URS) on behalf of the Council. It is anticipated that the works for the area will start the week commencing **29 April 2019** for a period of 1 week, weather permitting.

Works will be carried out Monday to Friday between 8am and 4.30pm. Notices and cones will be placed in your road 12 – 48hrs prior to work being undertaken. "No Parking" cones and signs will be in place to indicate the areas where parking will be prohibited. While work is being undertaken in your street, please avoid parking where the "No Parking" cones have been put in place, because this will allow the lining works to proceed efficiently and without delays.

Vehicles are allowed back onto the road once the lining work is complete or after the working day.

When will the zone be operational?

Warning Notices will be put in place in the area to notify all road users when the zone becomes operational, which is envisaged to be **13 May 2019**, subject to change.

The Council is conscious of the inconvenience and the disruption that this work may cause and will endeavour to keep the impact to a minimum. We apologise in advance for any inconvenience that may be caused by these works.

Do I have to pay to park in the CPZ?

Any resident living in or business located in a CPZ who owns a car and wants to park on the public highway during the hours of control will need a valid parking permit.

Residents will also be able to buy visitor vouchers for their guests to be able to park in designated bays, or trader vouchers so that works (such as renovations or landscaping) can be carried out at their properties.

Any persons visiting the neighbourhood to access shops or services can make use of short term parking provisions, which means they pay only for the time they're parked in the area.

If you park your vehicle off street on your driveway/private property you would not require a parking permit.

Where can I park?

Vehicles displaying a valid Zone 'V' permit would be able to park in marked bays on the public highway within the entire Zone 'V' as shown in the plan opposite. Please check signs before parking.

How do I apply for a parking permit/vouchers?

All information relating to parking permits/vouchers, such as the pricing structure and the application process can found on the Council website using the following link www.lambeth.gov.uk/parking-permit.

We have allocated 6 weeks (which includes 2 additional weeks to accommodate the Easter holiday period), from the date of this letter for residents to acquire any permits or visitors vouchers they may need.

The quickest and easiest method to apply for a permit is to complete an online application, however, if you prefer to complete a permit application by post or in person, please call the Lambeth Contact Centre on 020 7926 9000 for further information or to book an appointment.

Pay by Phone

The Council is introduced the Vassall zone 'V' without any pay and display machines. The alternative to pay and display will be to Pay by Phone. Pay by Phone allows users to pay to park in a certain location by calling, texting or using the mobile phone application.

Further details on Pay by Phone can be found using the following link, www.paybyphone.co.uk

Who can I contact regarding the implementation of the CPZ?

Lambeth Council's Parking Design Team will be able to assist with any query relating to the design of the zone. Please email cpzconsultation@lambeth.gov.uk.

For all queries relating to Parking Permits and Enforcement please call Lambeth Contact Centre on 020 7926 9000.

VASSALL WARD

Cllr Jacqui Dyer

Tel – 07500 971 619

Email: jdyer3@lambeth.gov.uk

Cllr Paul Gadsby


Tel – 07814 567 690

Email: pgadsby@lambeth.gov.uk

Cllr Annie Gallop

Tel – 07920 560 175


Email: agallop@lambeth.gov.uk

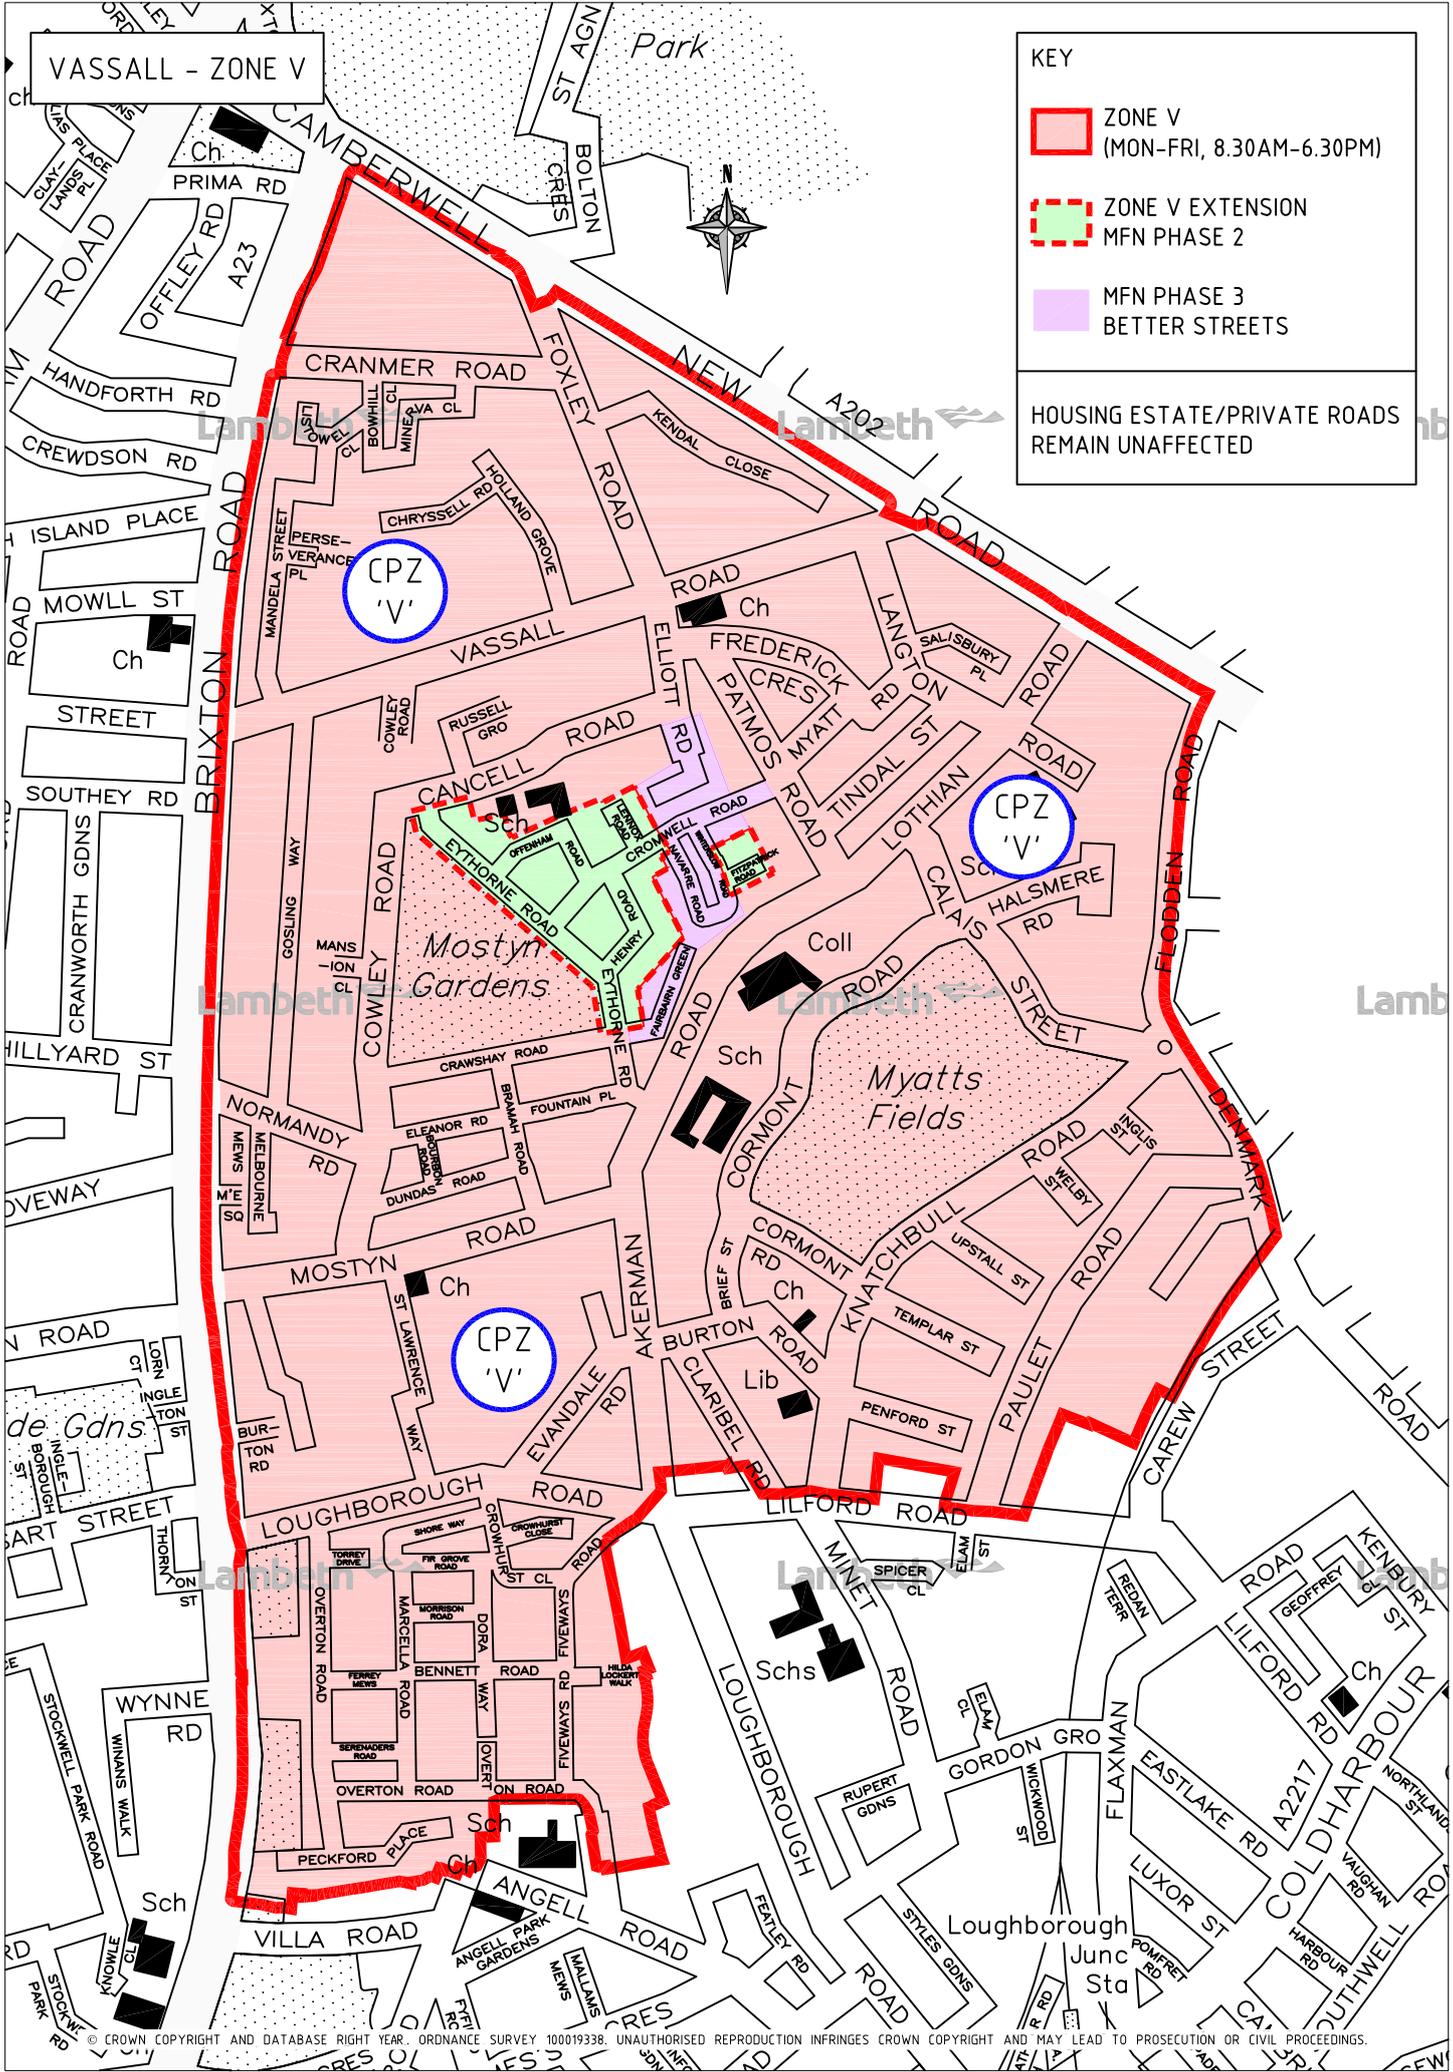

KEY

- ZONE V
(MON-FRI, 8.30AM-6.30PM)
- ZONE V EXTENSION
MFN PHASE 2
- MFN PHASE 3
BETTER STREETS

HOUSING ESTATE/PRIVATE ROADS
REMAIN UNAFFECTED

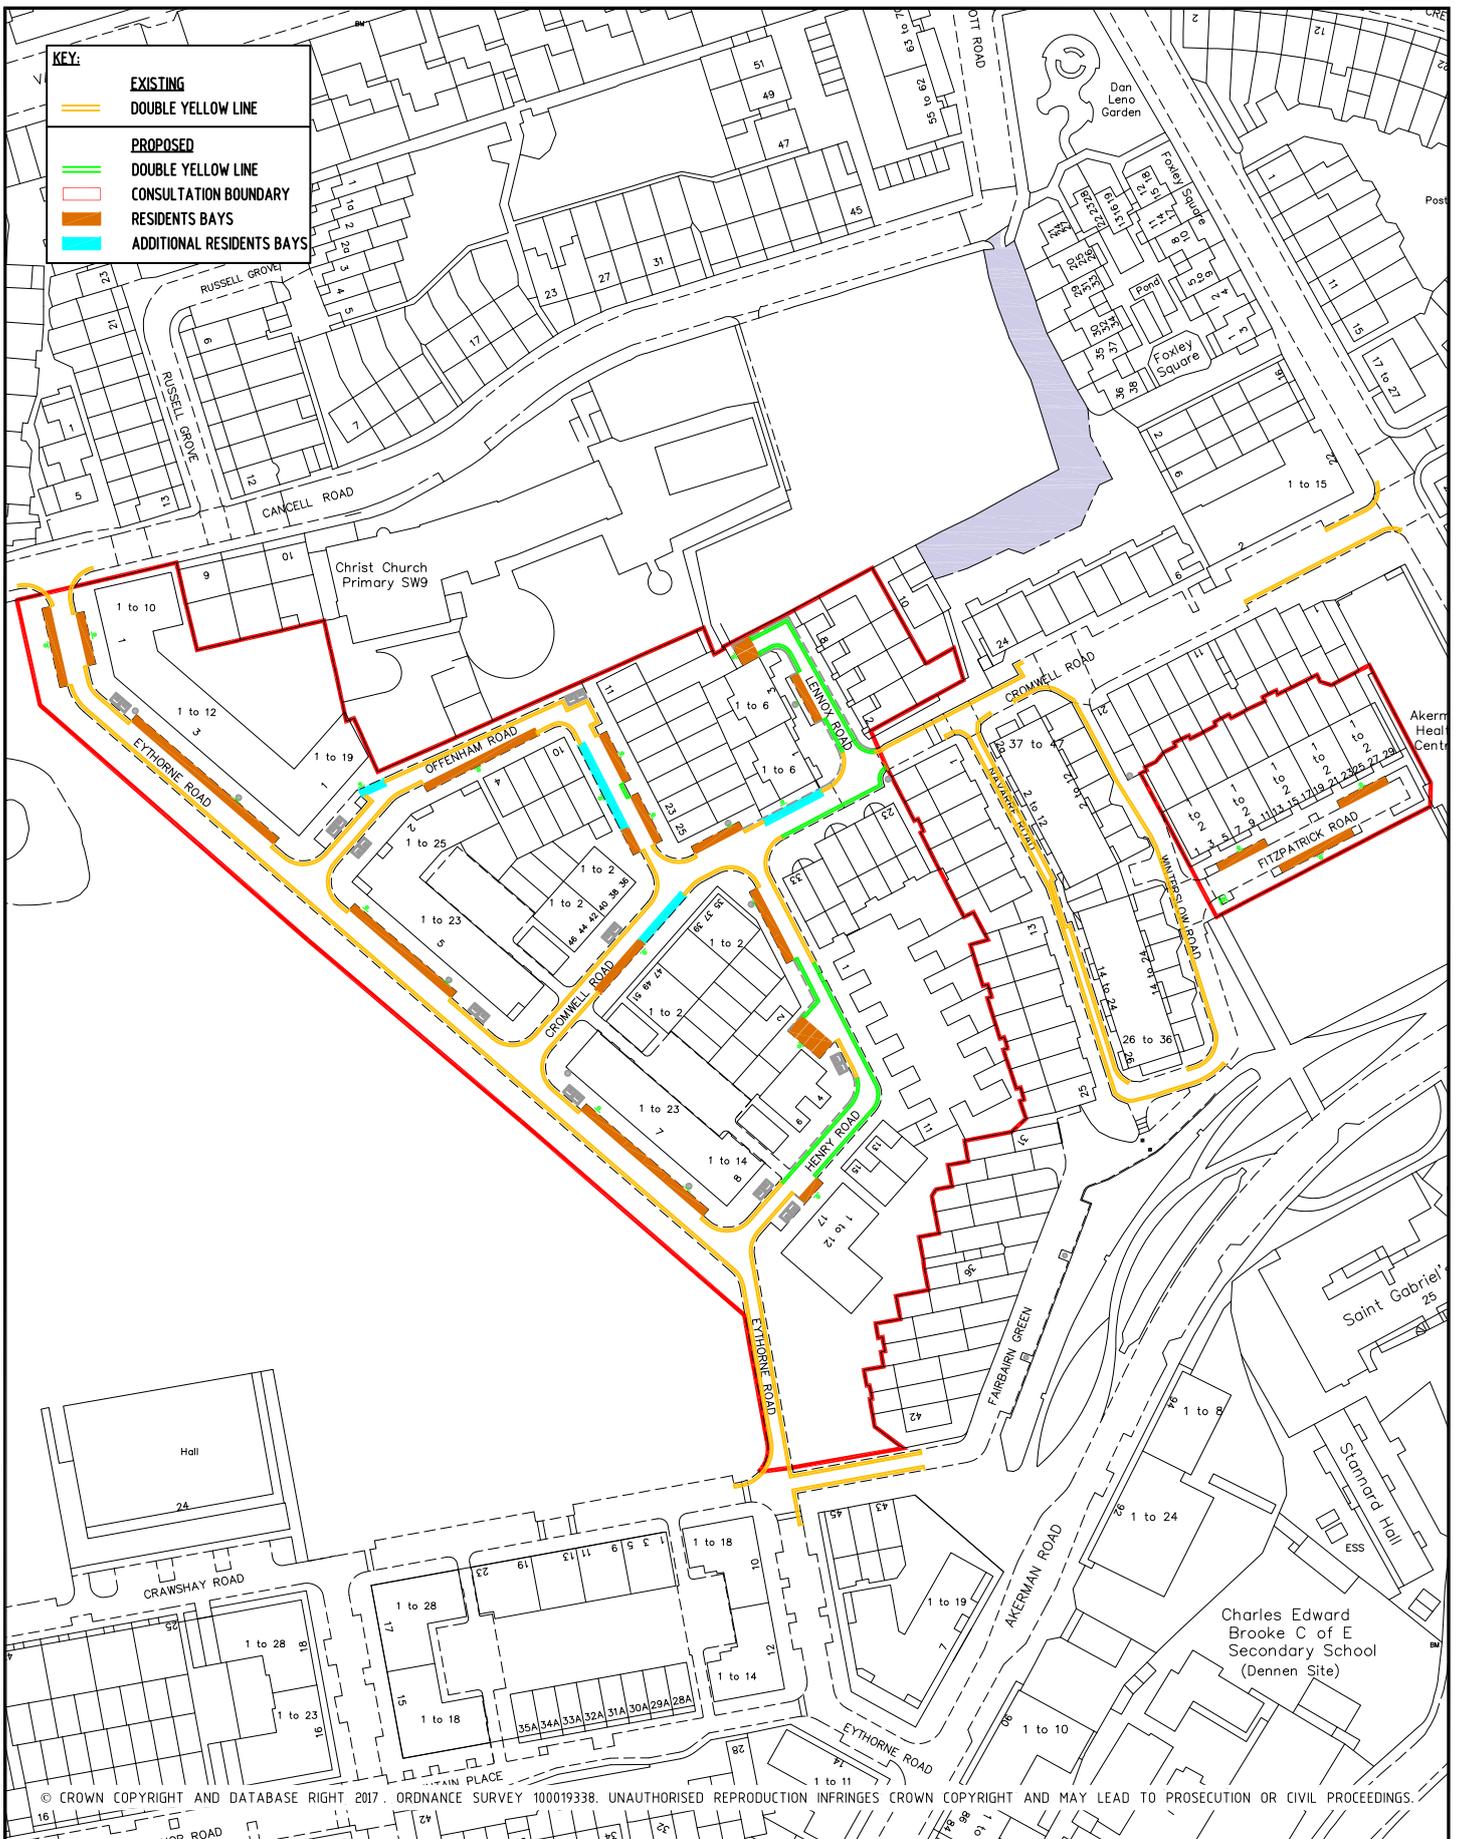

© CROWN COPYRIGHT AND DATABASE RIGHT 2017. ORDNANCE SURVEY 100019338. UNAUTHORISED REPRODUCTION INFRINGES CROWN COPYRIGHT AND MAY LEAD TO PROSECUTION OR CIVIL PROCEEDINGS.

NOTES:

Lambeth Transport
 CAPITAL PROGRAMMES
 4TH FLOOR, BLUE STAR HOUSE
 234-244 STOCKWELL ROAD
 LONDON, SW9 9SP
 020 7926 9000

DRAWN	BC	PROJECT	CONTROLLED PARKING ZONE	
CHKD	LM	DRAWING TITLE	ZONE V EXTENSION	
APP	RT	CLASSIFICATION	TMO	PAPER A4
		SCALE	N.T.S.	
DATE	22.06.18	DRAWING NO	DES-CPZ-2003-001-01	REVISION
				A