




6.0 Appendix A: Site Location Plans

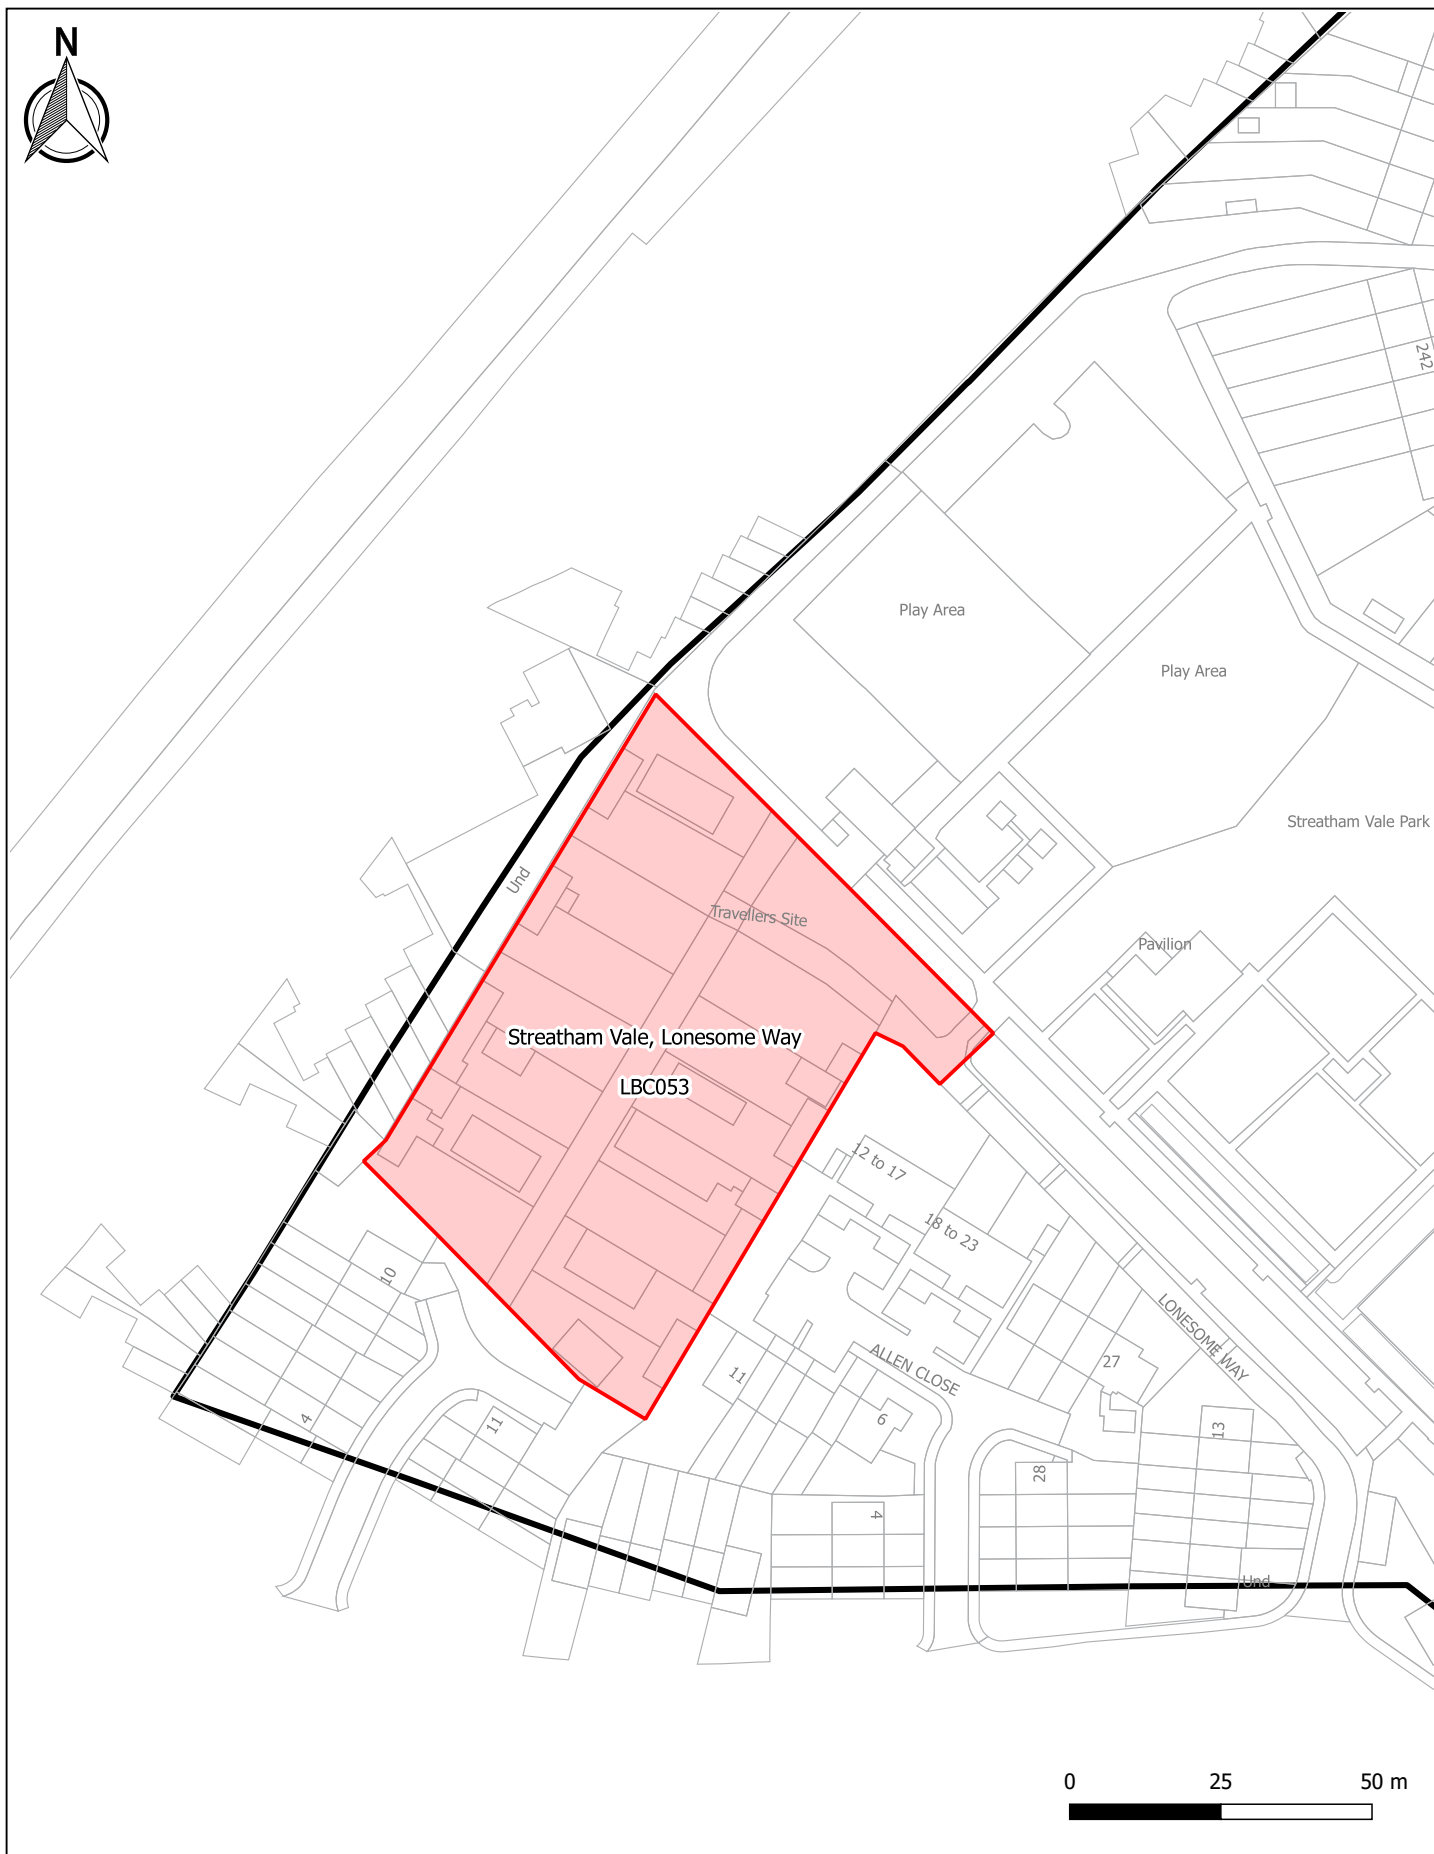


CLIENT Lambeth Council	DATE 10.06.2016	OS REF	DLP PLANNING LIMITED DLP Planning Ltd, Broad Quay House (5th Floor) Prince Street, Bristol, BS1 4DJ † 0117 905 8850 e bristol @dipconsultants.co.uk Offices also at: Bedford, Cardiff, East Midlands, Leeds, London, Milton Keynes, Rugby and Sheffield	
	SCALE 1:1250 @ A4	DRWG NO. LBC053 - 1		
	JOB NO. LO5001-P	REV.		
PROJECT Lambeth Gypsy and Traveller Land Supply Assessment	DRWG TITLE Streatham Vale Lonsome Way			

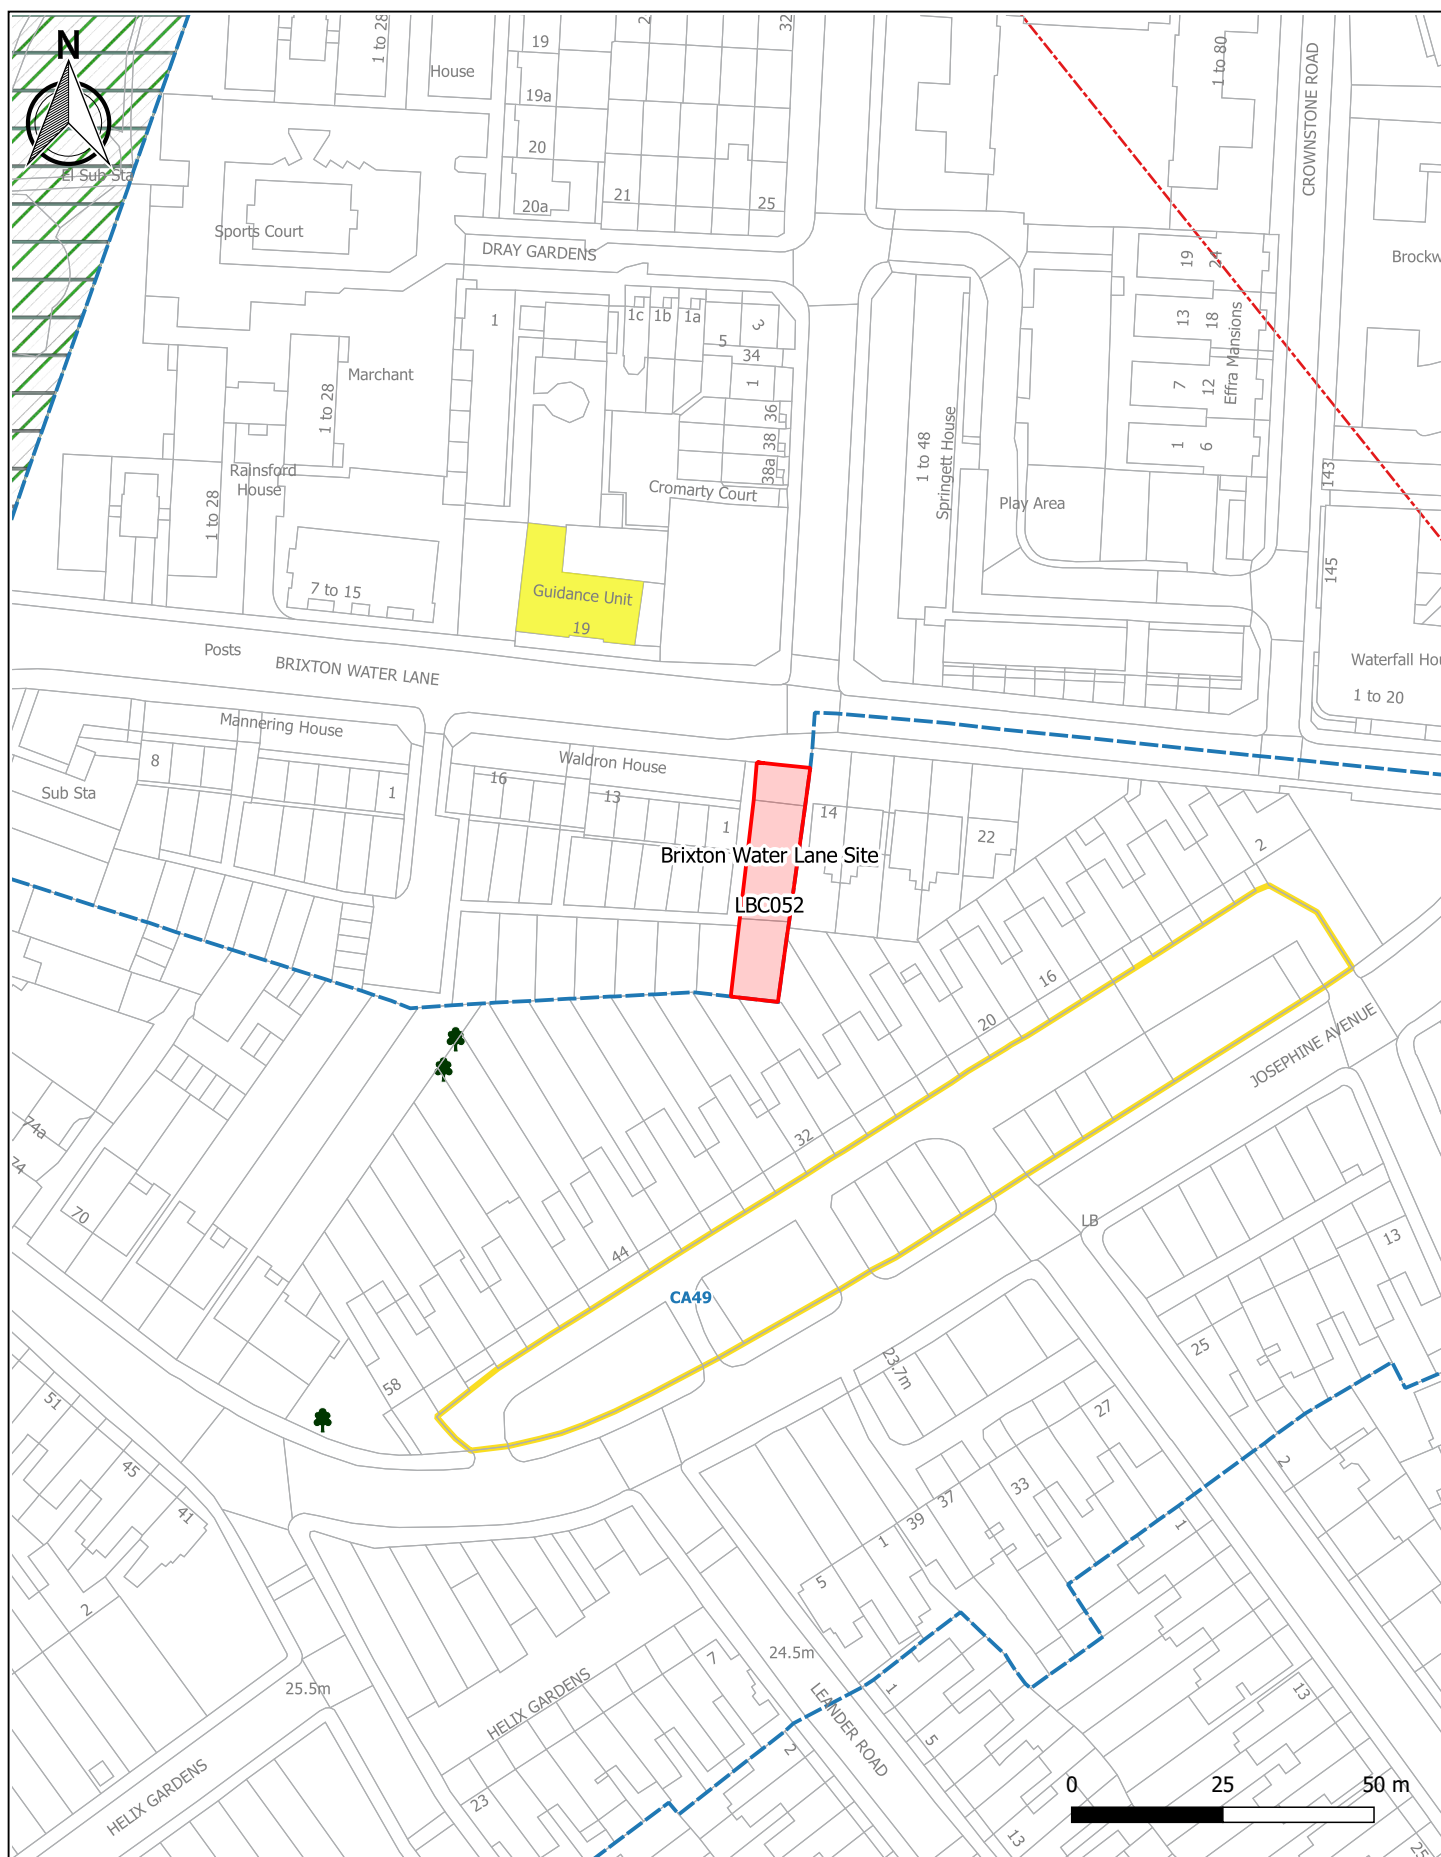


CLIENT Lambeth Council	DATE 19.04.2016	OS REF	DLP PLANNING LIMITED DLP Planning Ltd, Broad Quay House (5th Floor) Prince Street, Bristol, BS1 4DJ † 0117 905 8850 e bristol@dipconsultants.co.uk Offices also at: Bedford, Cardiff, East Midlands, Leeds, London, Milton Keynes, Rugby and Sheffield	
	SCALE 1:1250 @ A4	DRWG NO. LBC052 - 1		
	JOB NO. LO5001-P	REV.		
PROJECT Lambeth Gypsy and Traveller Land Supply Assessment	DRWG TITLE Brixton Water Land Site			

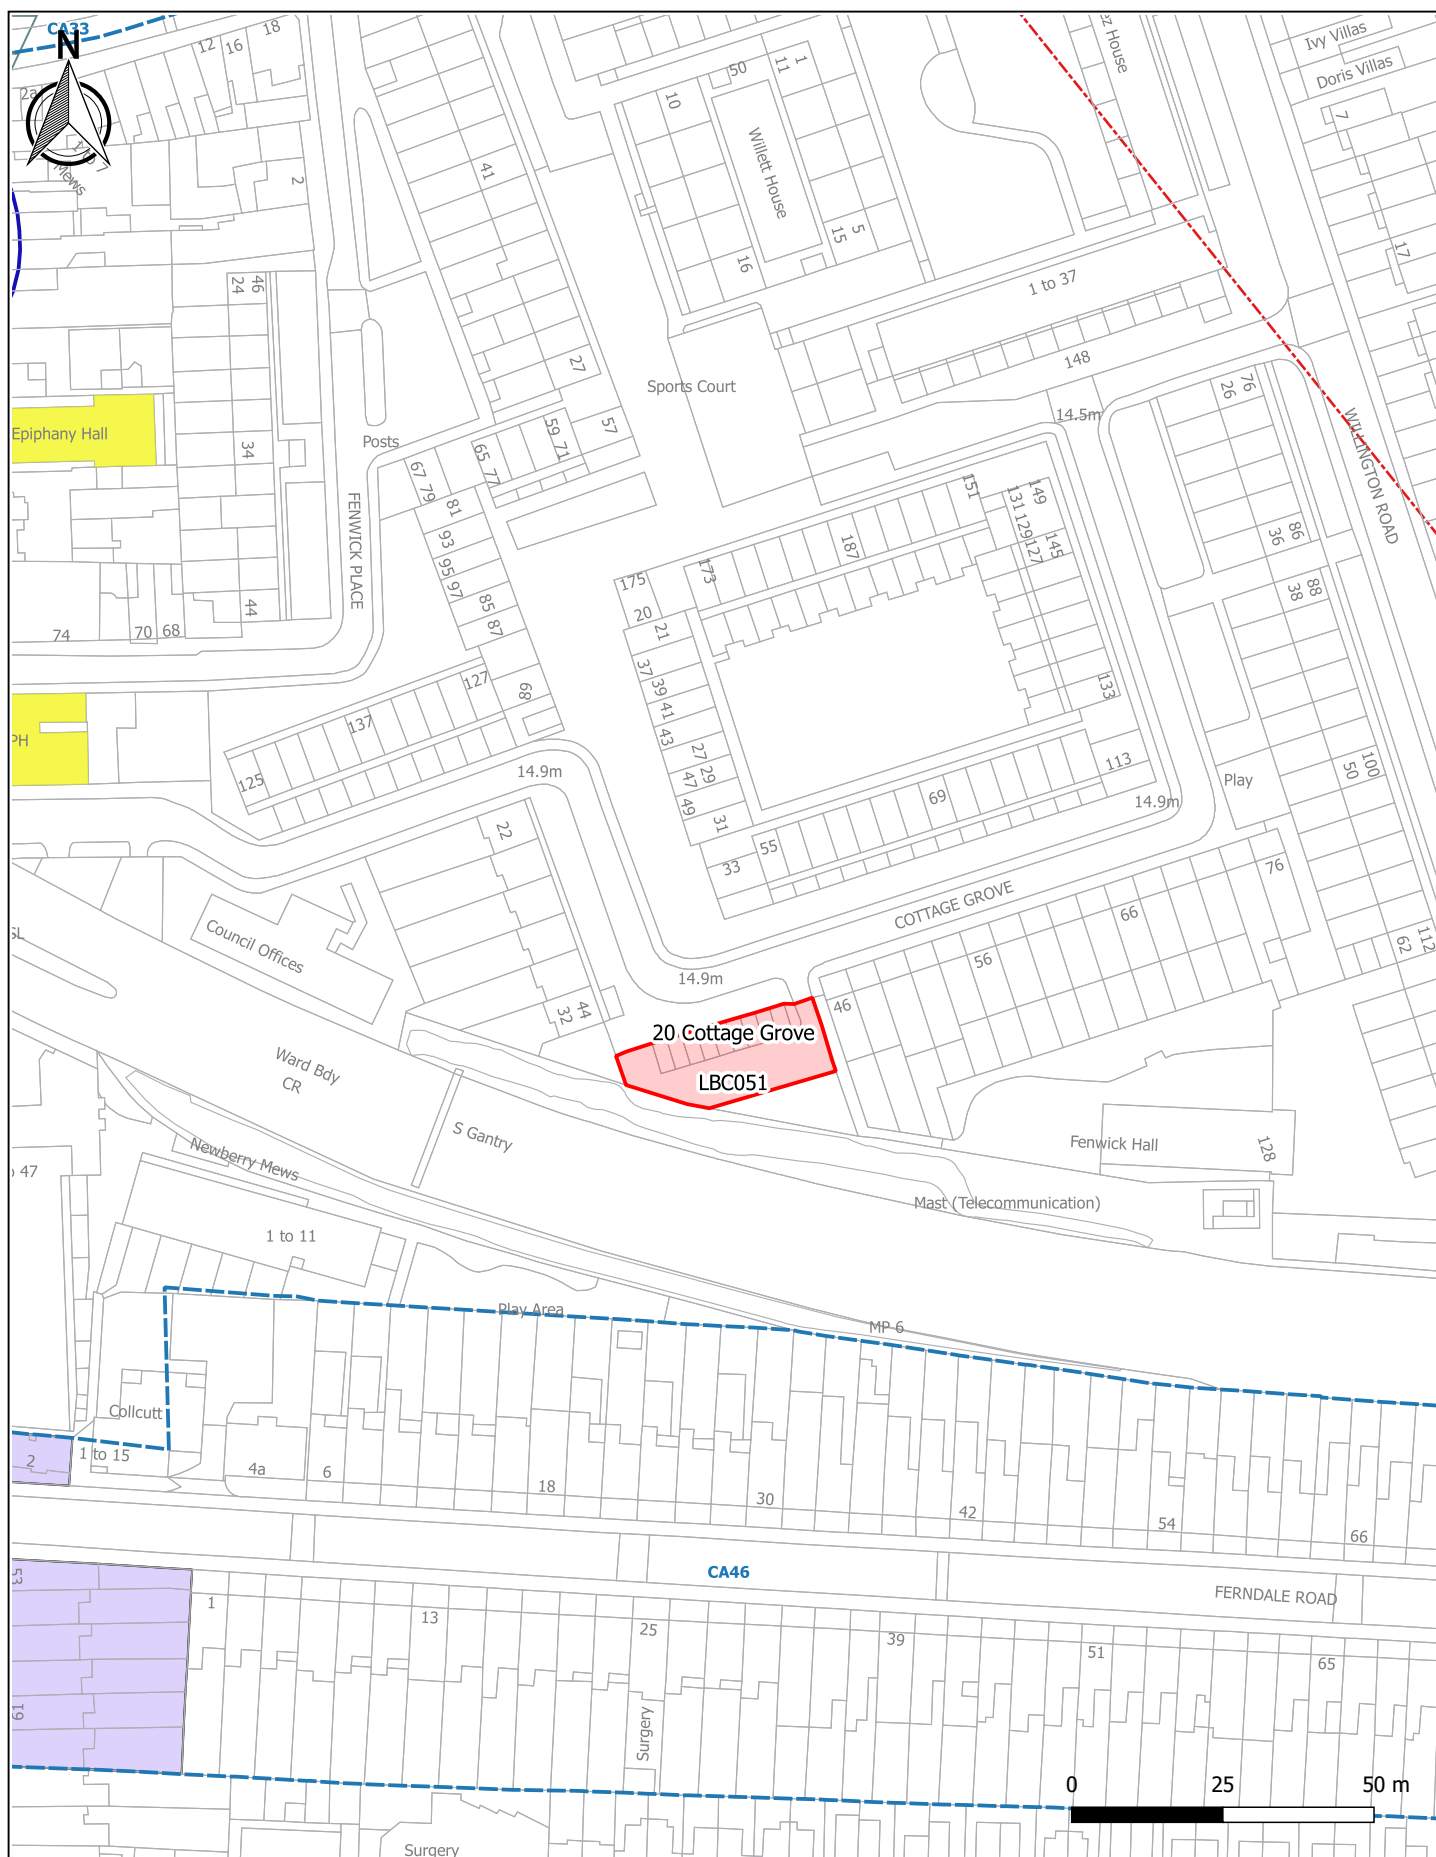

CLIENT	Lambeth Council	DATE	19.04.2016	OS REF		DLP PLANNING LIMITED DLP Planning Ltd, Broad Quay House (5th Floor) Prince Street, Bristol, BS1 4DJ † 0117 905 8850 e bristol @dipconsultants.co.uk Offices also at: Bedford, Cardiff, East Midlands, Leeds, London, Milton Keynes, Rugby and Sheffield	 dynamic development solutions™
		SCALE	1:1250 @ A4	DRWG NO.	LBC051 - 1		
		JOB NO.	LO5001-P	REV.			
PROJECT	Lambeth Gypsy and Traveller Land Supply Assessment	DRWG TITLE	20 Cottage Grove				

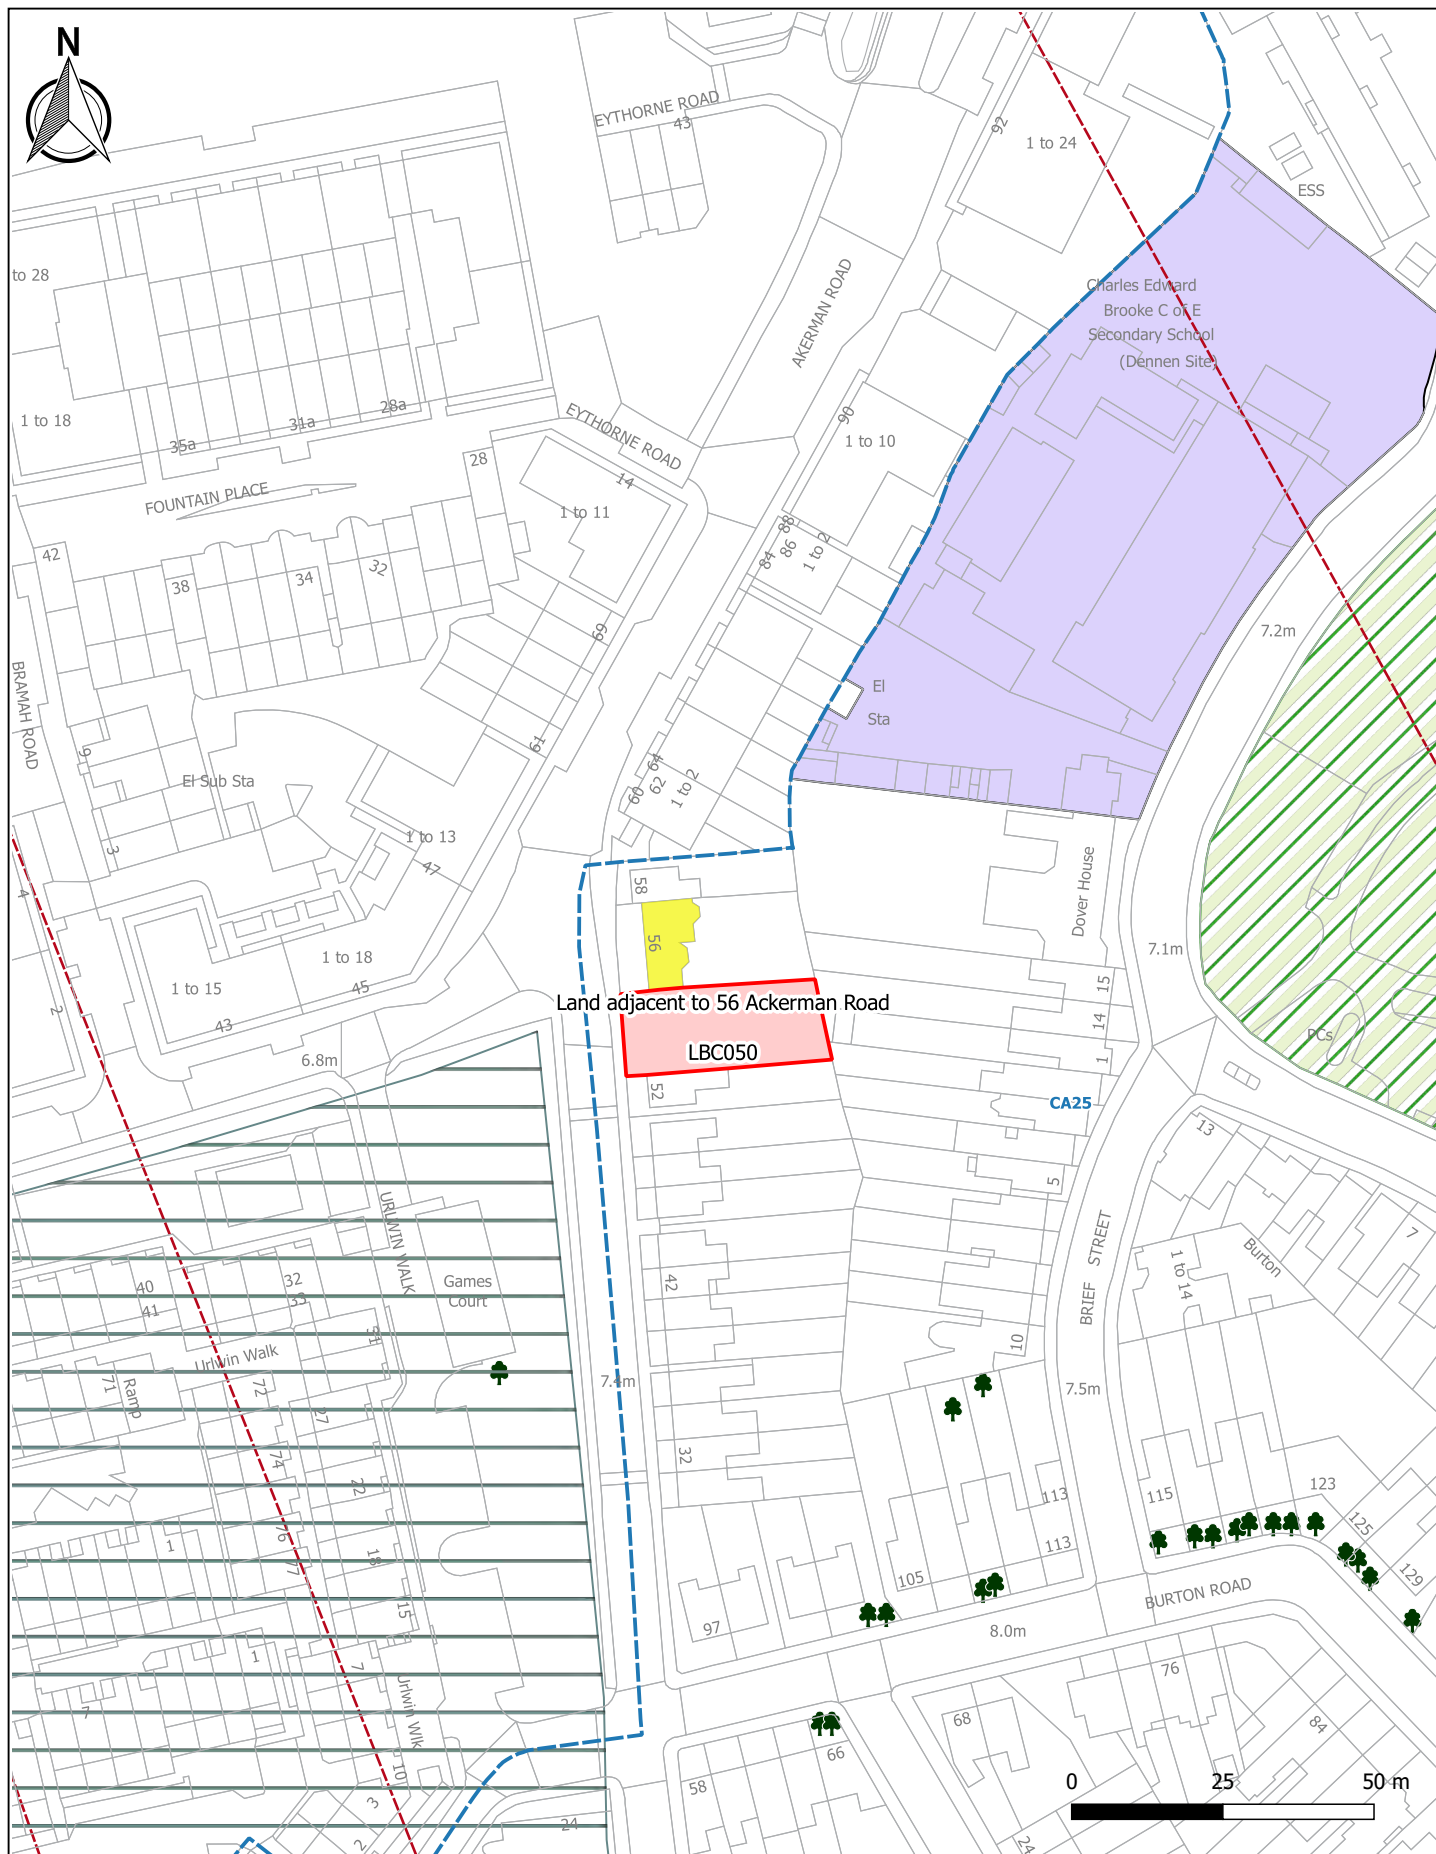


CLIENT Lambeth Council	<table border="1"> <tr> <td>DATE</td><td>19.04.2016</td><td>OS REF</td></tr> <tr> <td>SCALE</td><td>1:1250 @ A4</td><td>DRWG NO. LBC050 - 1</td></tr> <tr> <td>JOB NO.</td><td>LO5001-P</td><td>REV.</td></tr> </table>	DATE	19.04.2016	OS REF	SCALE	1:1250 @ A4	DRWG NO. LBC050 - 1	JOB NO.	LO5001-P	REV.	DLP PLANNING LIMITED DLP Planning Ltd, Broad Quay House (5th Floor) Prince Street, Bristol, BS1 4DJ † 0117 905 8850 e bristol@dplconsultants.co.uk Offices also at: Bedford, Cardiff, East Midlands, Leeds, London, Milton Keynes, Rugby and Sheffield
DATE	19.04.2016	OS REF									
SCALE	1:1250 @ A4	DRWG NO. LBC050 - 1									
JOB NO.	LO5001-P	REV.									
PROJECT Lambeth Gypsy and Traveller Land Supply Assessment	DRWG TITLE Land adjacent to 56 Ackerman Road	 dynamic development solutions™									

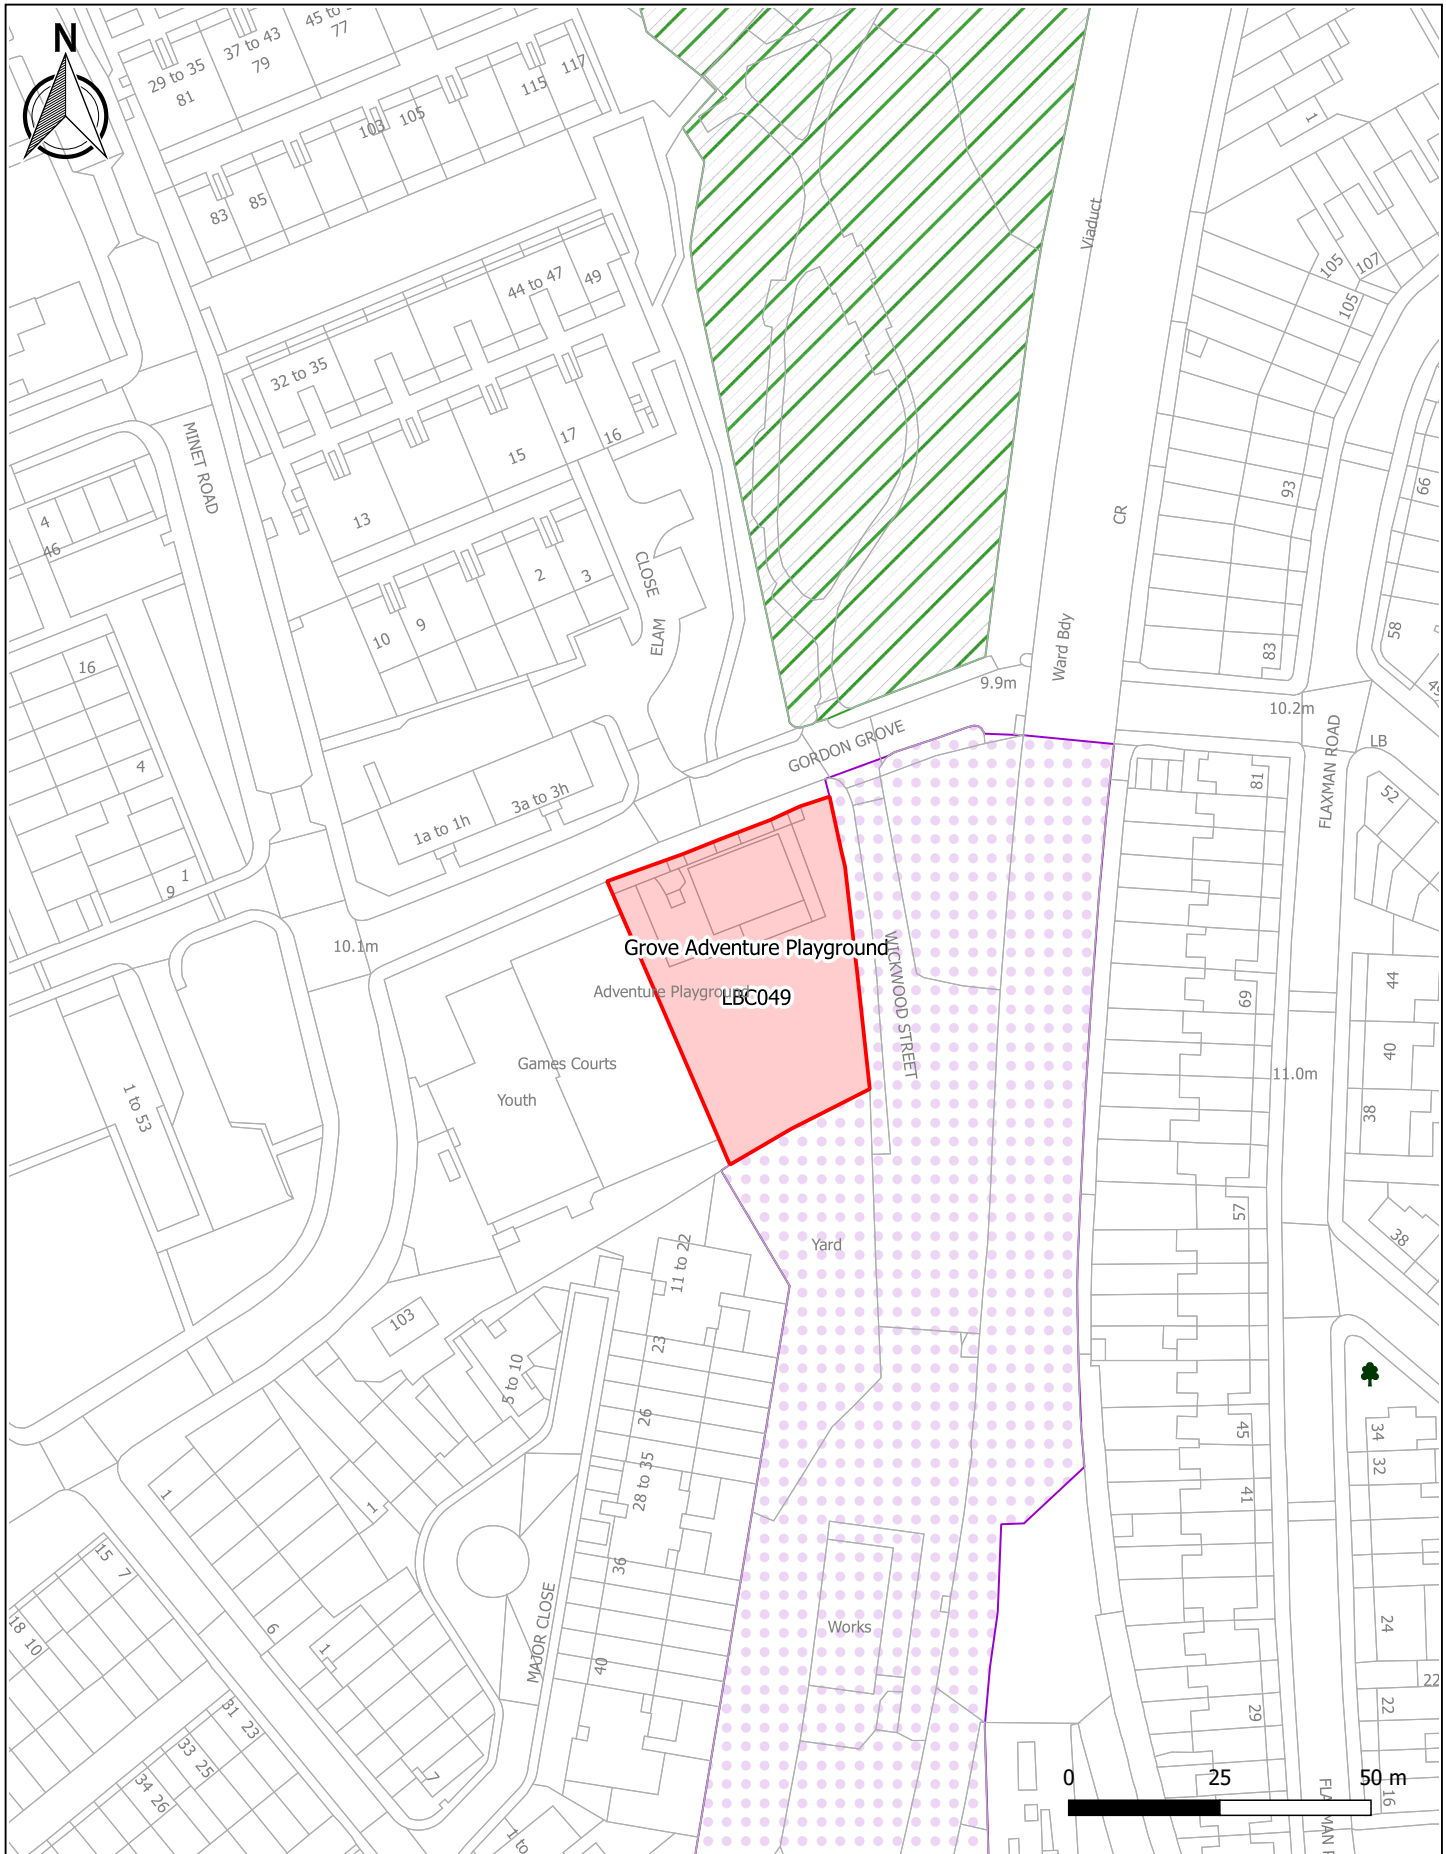


CLIENT Lambeth Council	DATE 19.04.2016	OS REF	DLP PLANNING LIMITED DLP Planning Ltd, Broad Quay House (5th Floor) Prince Street, Bristol, BS1 4DJ	 dynamic development solutions™
	SCALE 1:1250 @ A4	DRWG NO. LBC049 - 1		
	JOB NO. LO5001-P	REV.		
PROJECT Lambeth Gypsy and Traveller Land Supply Assessment	DRWG TITLE Grove Adventure Playground		† 0117 905 8850 e bristol @dlpconsultants.co.uk	Offices also at: Bedford, Cardiff, East Midlands, Leeds, London, Milton Keynes, Rugby and Sheffield




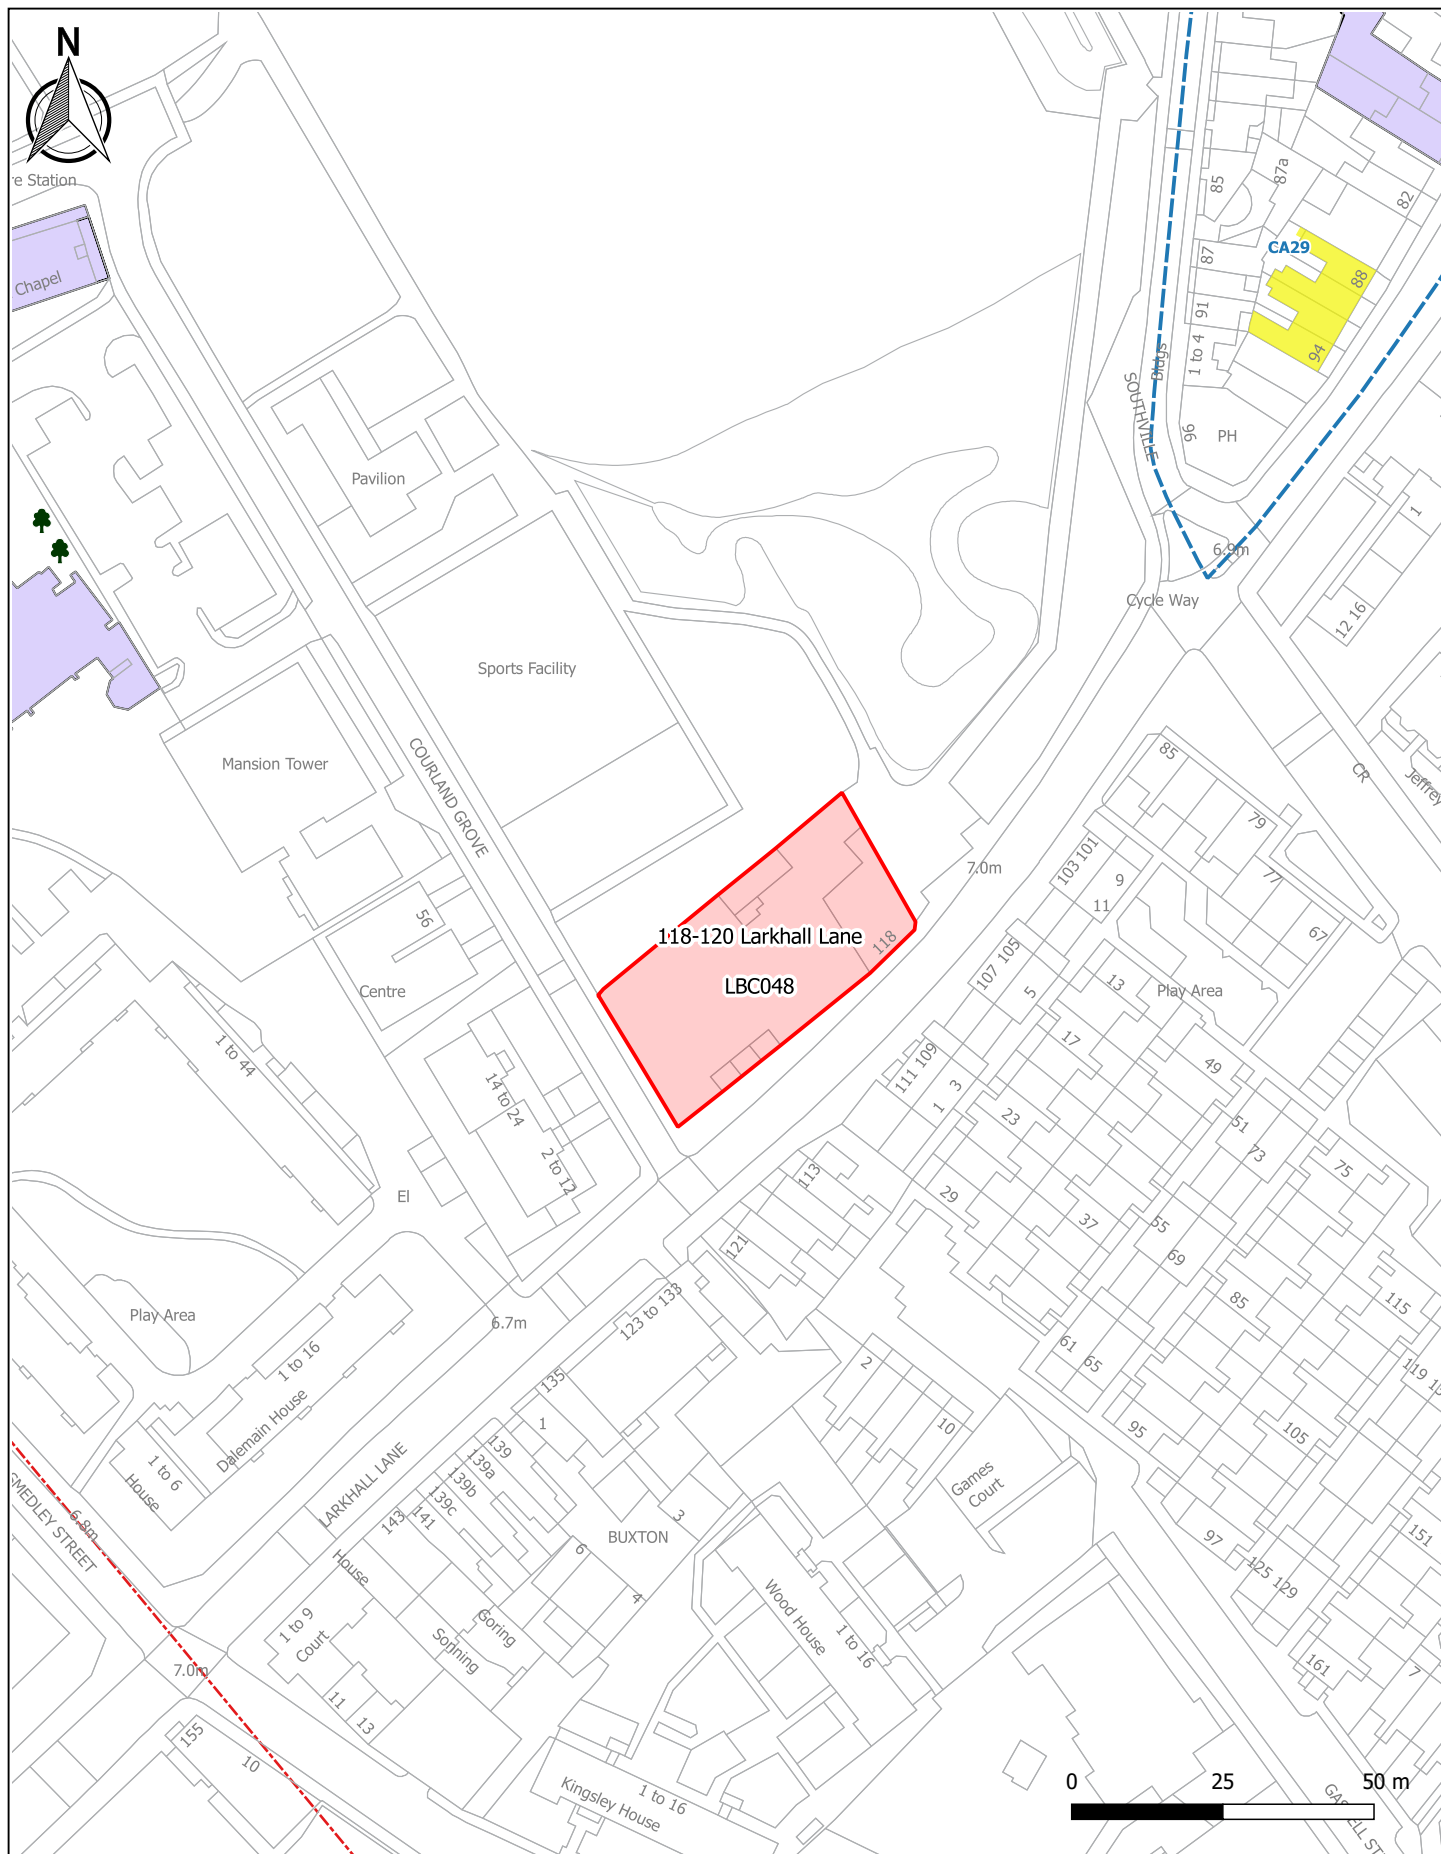

CLIENT	Lambeth Council	DATE	19.04.2016	OS REF	DLP PLANNING LIMITED DLP Planning Ltd, Broad Quay House (5th Floor) Prince Street, Bristol, BS1 4DJ † 0117 905 8850 e bristol@d1pconsultants.co.uk Offices also at: Bedford, Cardiff, East Midlands, Leeds, London, Milton Keynes, Rugby and Sheffield	 dynamic development solutions™	
		SCALE	1:1250 @ A4	DRWG NO.			LBC048 - 1
		JOB NO.	LO5001-P	REV.			
PROJECT	Lambeth Gypsy and Traveller Land Supply Assessment	DRWG TITLE	118-120 Larkhall Lane				

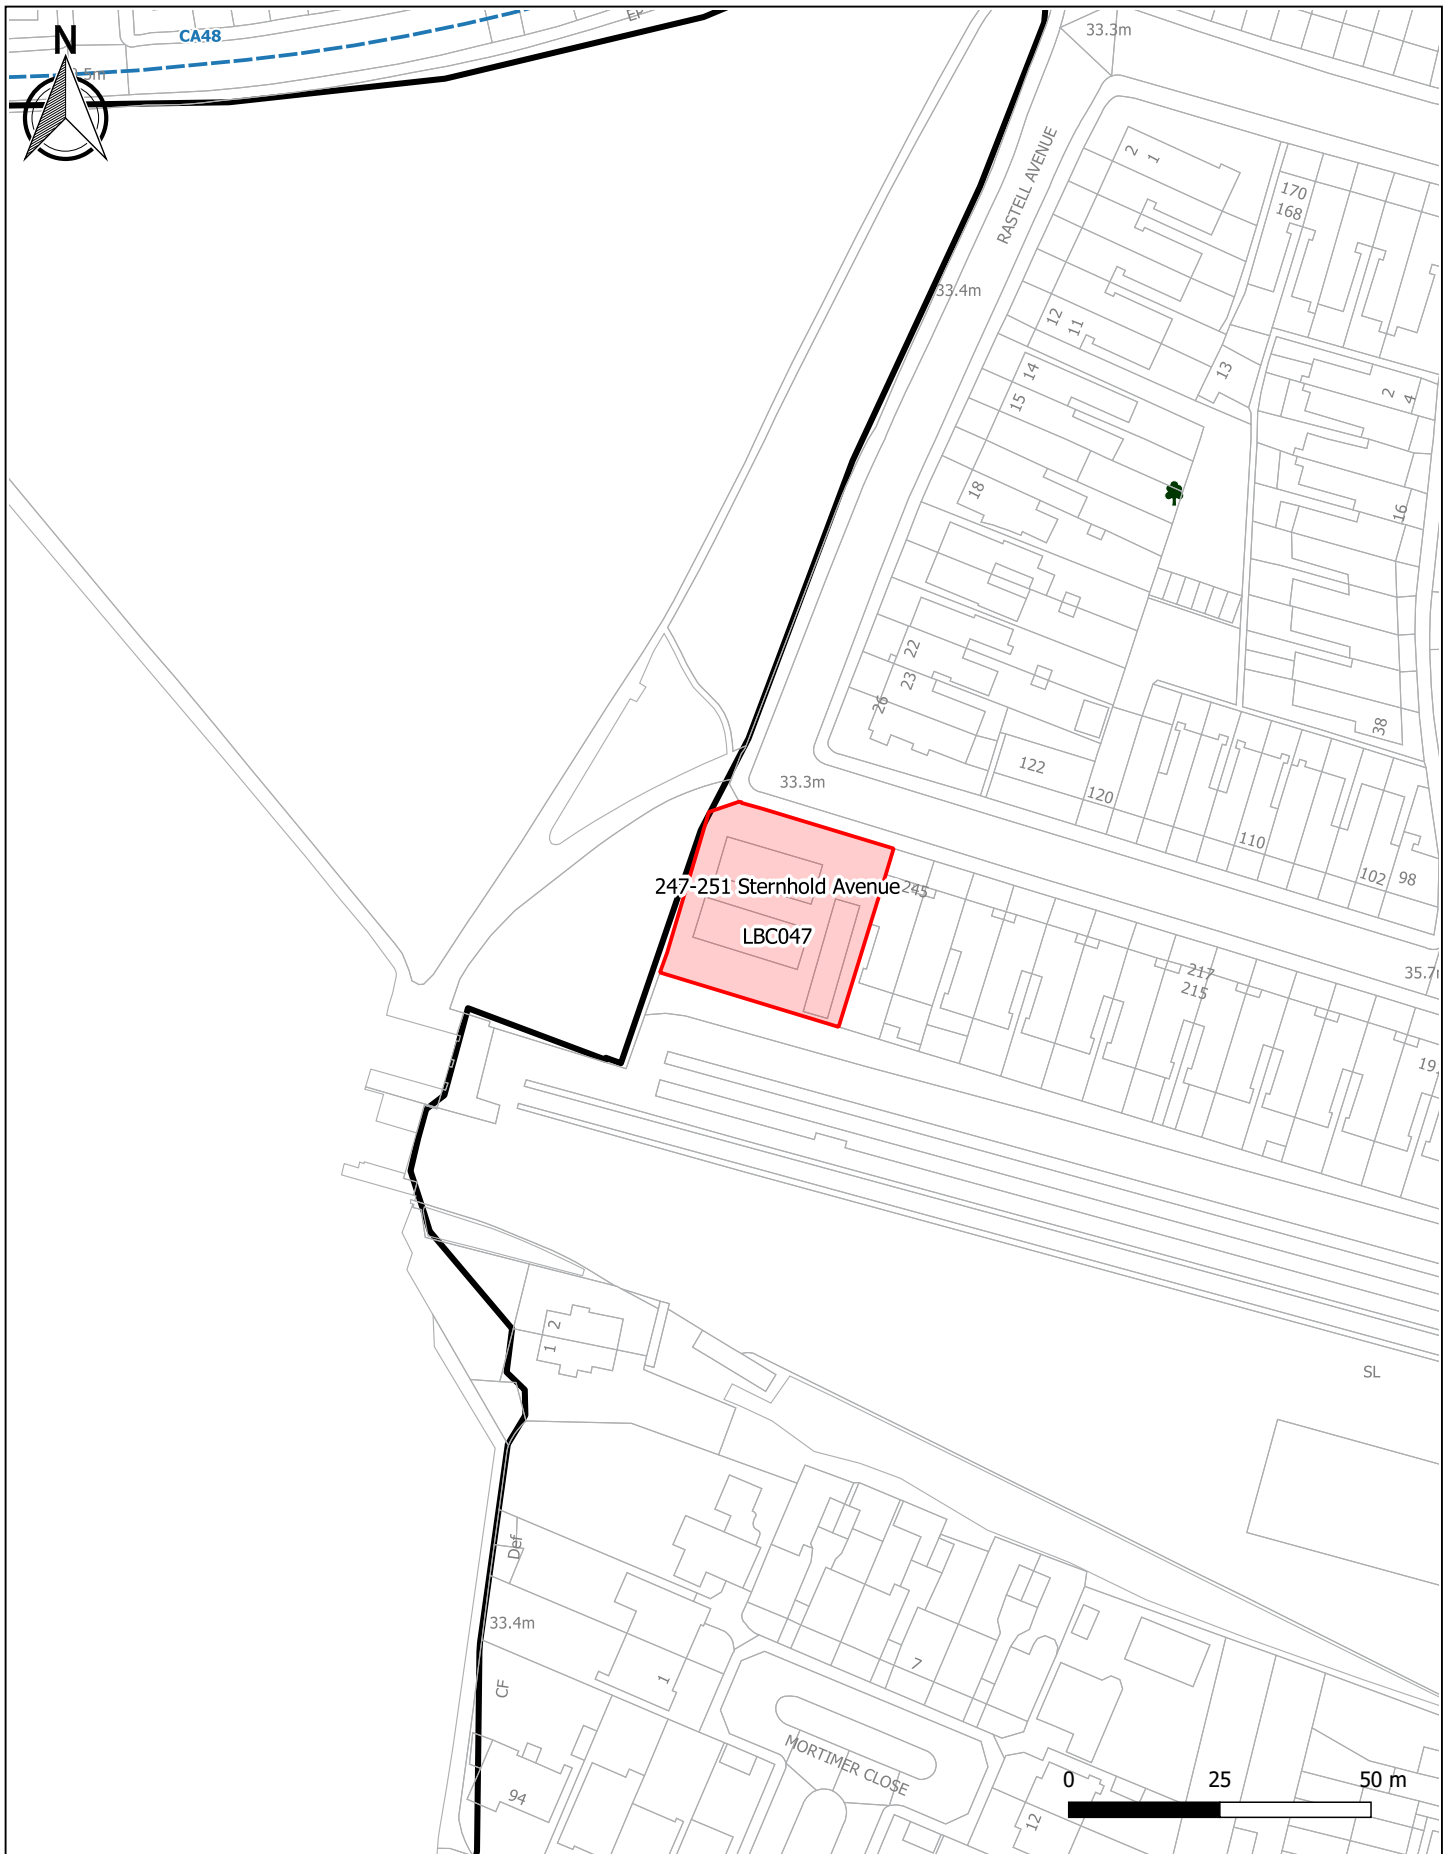


CLIENT Lambeth Council	DATE 19.04.2016	OS REF	DLP PLANNING LIMITED DLP Planning Ltd, Broad Quay House (5th Floor) Prince Street, Bristol, BS1 4DJ † 0117 905 8850 e bristol @dipconsultants.co.uk Offices also at: Bedford, Cardiff, East Midlands, Leeds, London, Milton Keynes, Rugby and Sheffield	
	SCALE 1:1250 @ A4	DRWG NO. LBC047 - 1		
	JOB NO. LO5001-P	REV.		
PROJECT Lambeth Gypsy and Traveller Land Supply Assessment	DRWG TITLE 247-251 - Sternhold Avenue			

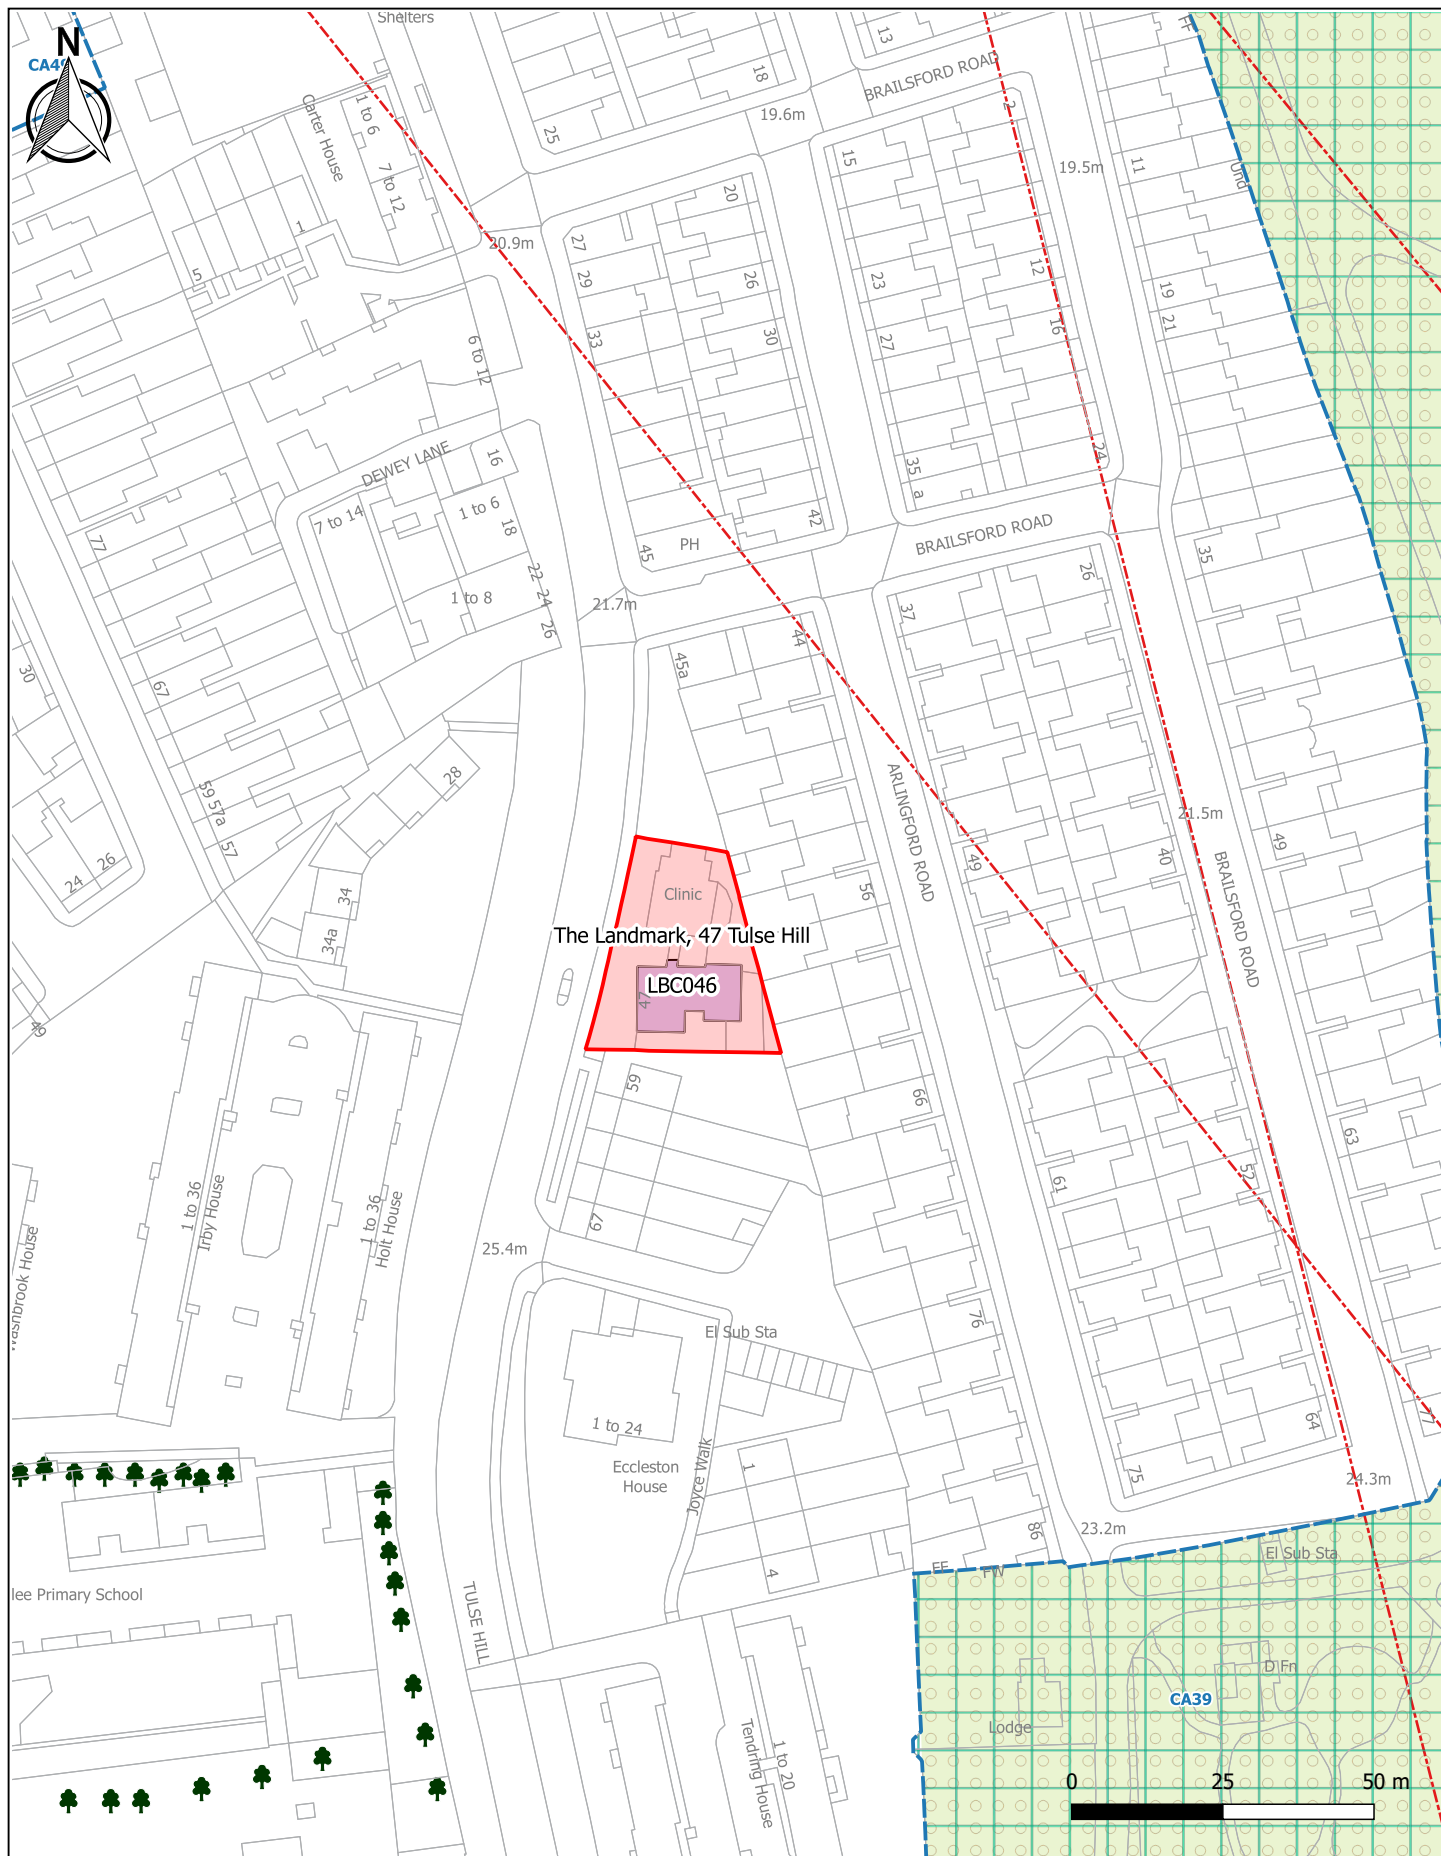


CLIENT Lambeth Council		DATE19.04.2016 SCALE1:1250 @ A4 JOB NO.LO5001-P	OS REF DRWG NO.LBC046 - 1 REV.	DLP PLANNING LIMITED DLP Planning Ltd, Broad Quay House (5th Floor) Prince Street, Bristol, BS1 4DJ † 0117 905 8850 e bristol@d1pconsultants.co.uk Offices also at: Bedford, Cardiff, East Midlands, Leeds, London, Milton Keynes, Rugby and Sheffield	 d1p[®] planning dynamic development solutions™
PROJECT Lambeth Gypsy and Traveller Land Supply Assessment		DRWG TITLE The Landmark 47 Tulse Hill			



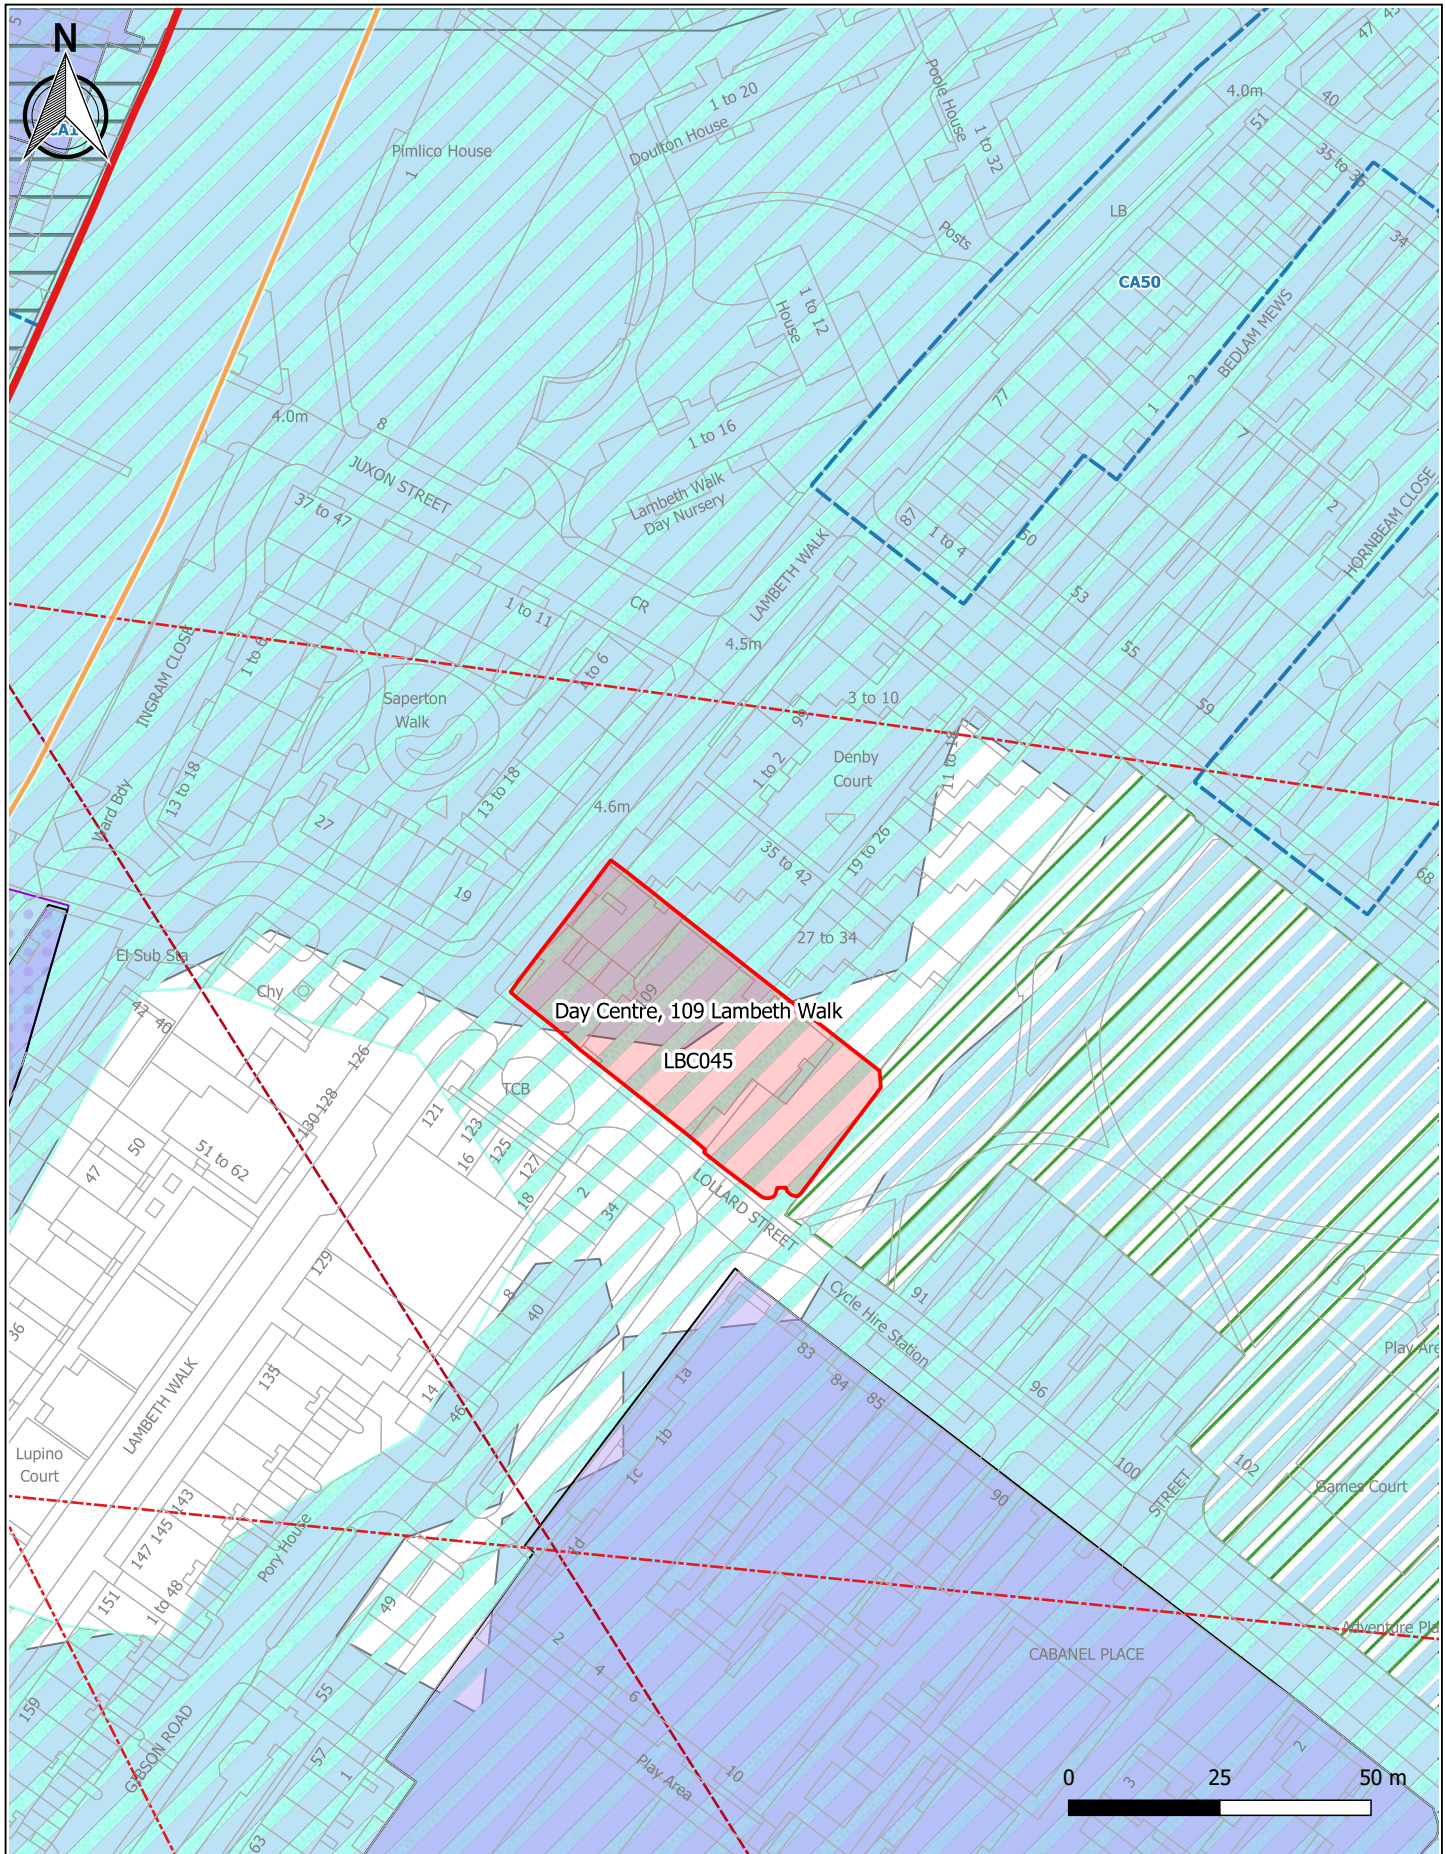


CLIENT Lambeth Council	DATE	19.04.2016	OS REF	DLP PLANNING LIMITED DLP Planning Ltd, Broad Quay House (5th Floor) Prince Street, Bristol, BS1 4DJ	 dynamic development solutions™	
	SCALE	1:1250 @ A4	DRWG NO.			LBC045 - 1
	JOB NO.	LO5001-P	REV.			
PROJECT Lambeth Gypsy and Traveller Land Supply Assessment	DRWG TITLE	Day Centre 109 Lambeth Walk		† 0117 905 8850 e bristol@dipconsultants.co.uk		
	Offices also at: Bedford, Cardiff, East Midlands, Leeds, London, Milton Keynes, Rugby and Sheffield					




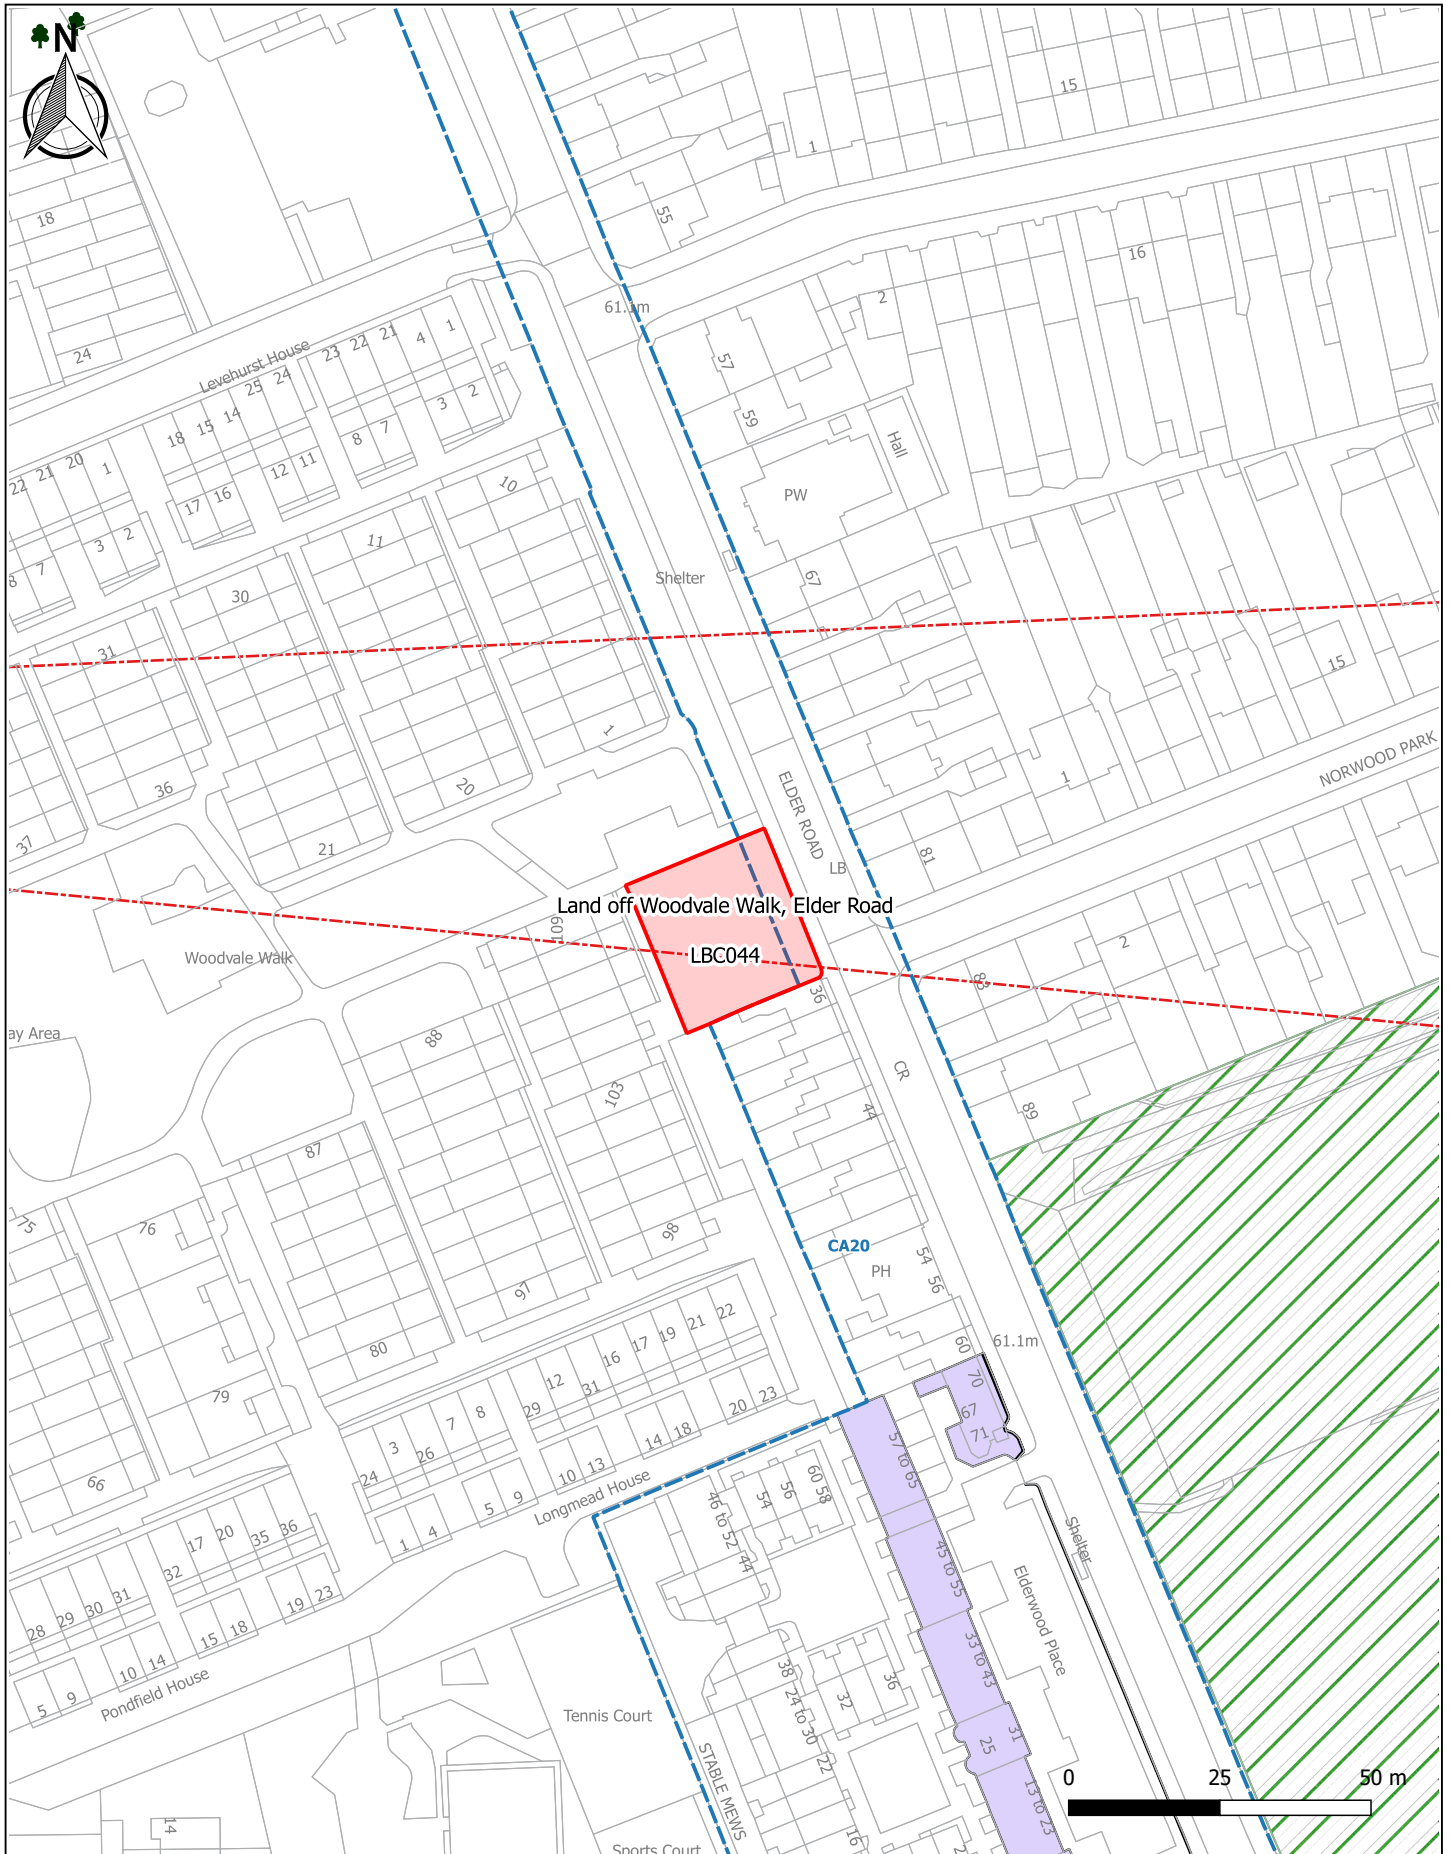


CLIENT Lambeth Council	DATE 10.06.2016 SCALE 1:1250 @ A4 JOB NO. LO5001-P	OS REF DRWG NO. LBC044 - 1 REV.	DLP PLANNING LIMITED DLP Planning Ltd, Broad Quay House (5th Floor) Prince Street, Bristol, BS1 4DJ † 0117 905 8850 e bristol@dplconsultants.co.uk Offices also at: Bedford, Cardiff, East Midlands, Leeds, London, Milton Keynes, Rugby and Sheffield	
PROJECT Lambeth Gypsy and Traveller Land Supply Assessment	DRWG TITLE Land off Woodvale Walk, Elder Road			

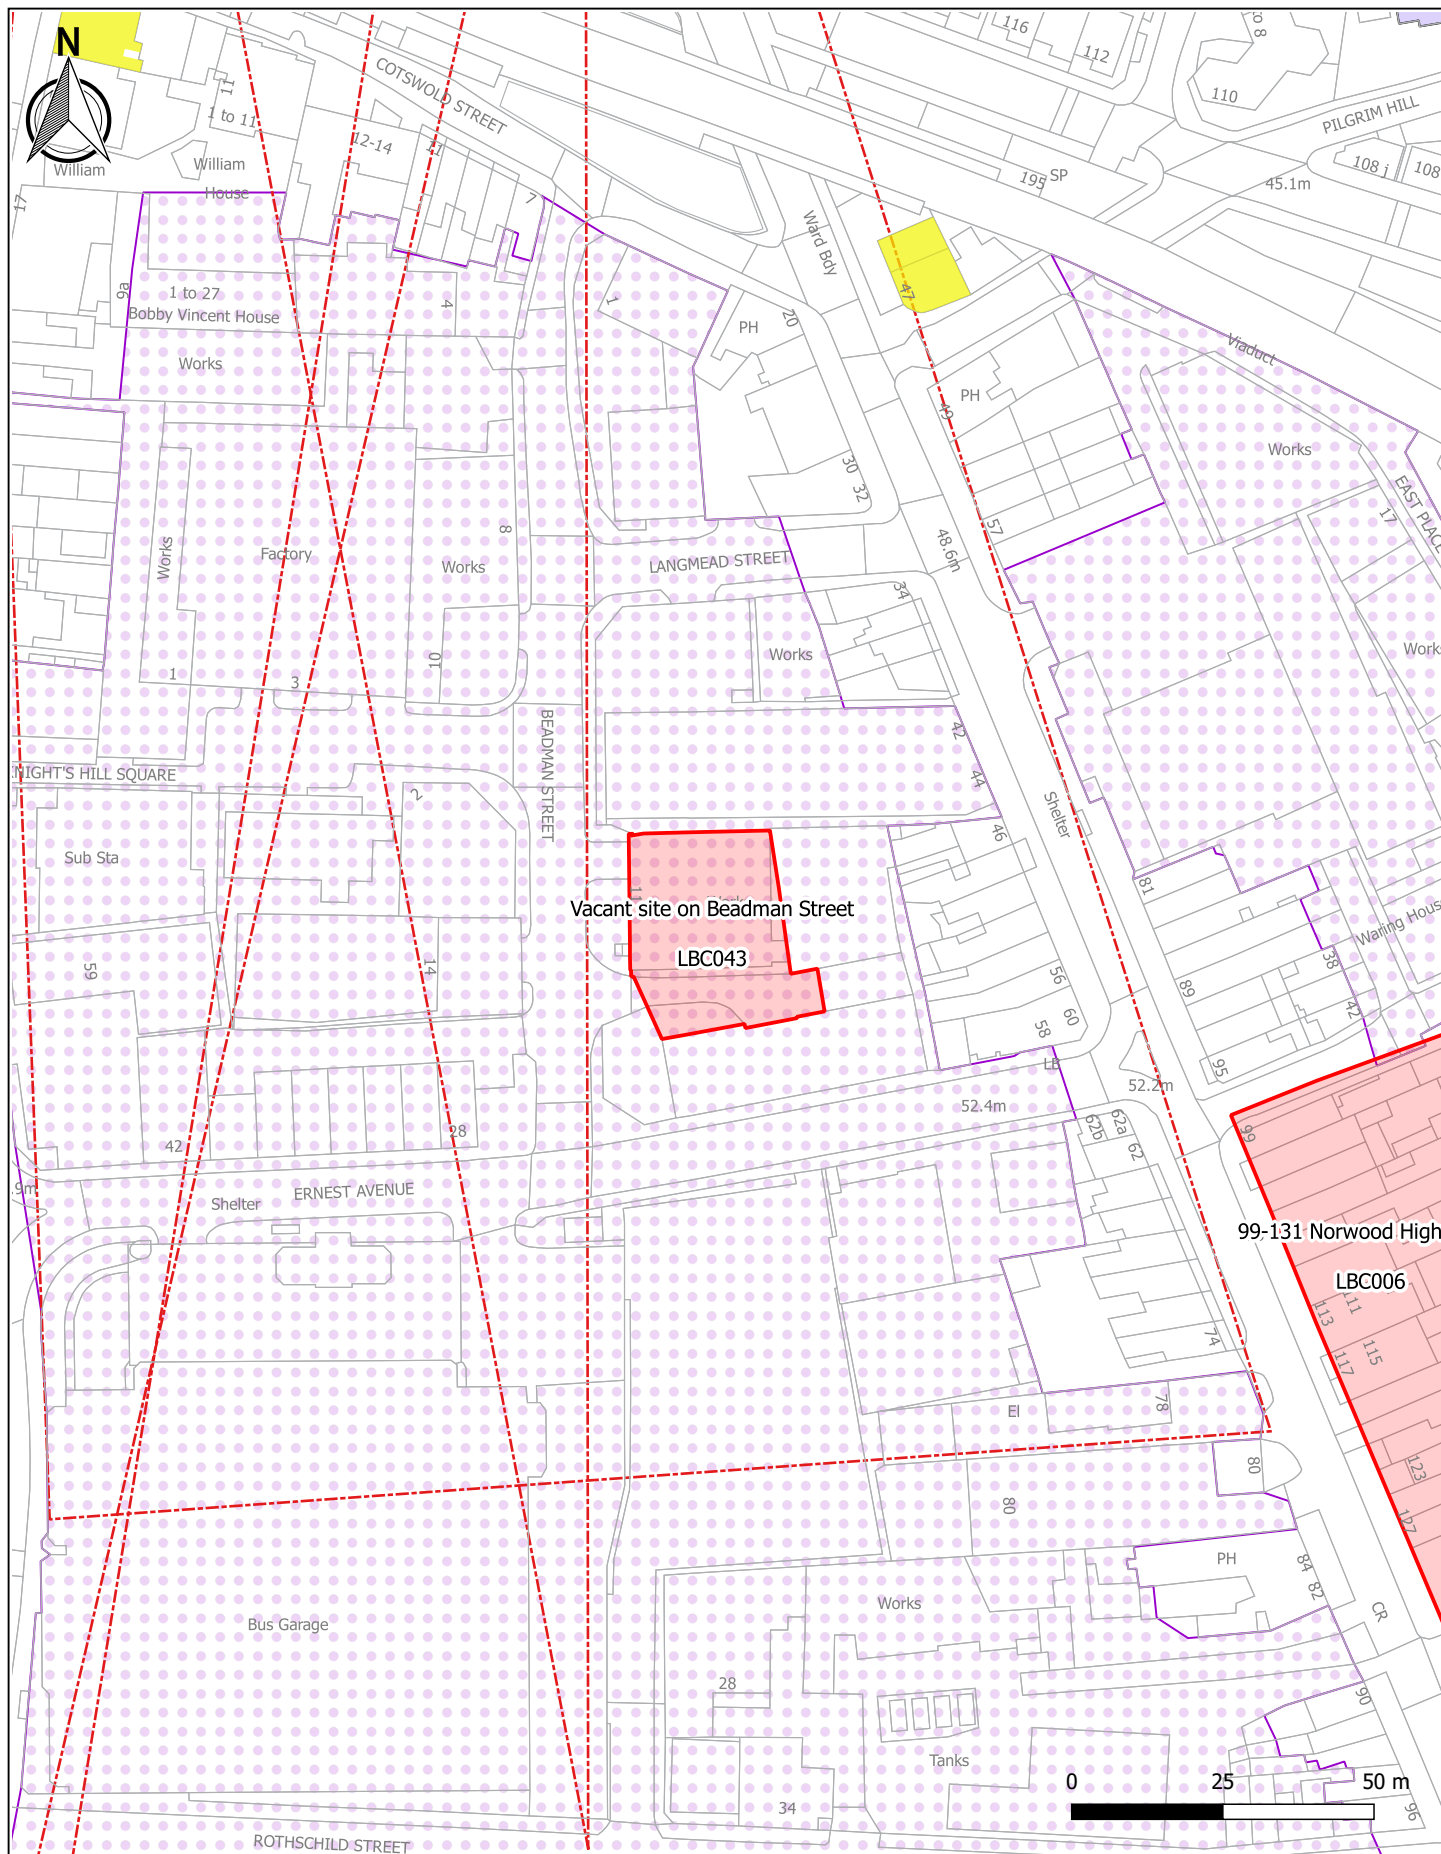

CLIENT Lambeth Council	DATE 10.06.2016	OS REF	DLP PLANNING LIMITED DLP Planning Ltd, Broad Quay House (5th Floor) Prince Street, Bristol, BS1 4DJ	
	SCALE 1:1250 @ A4	DRWG NO. LBC043 - 1		
	JOB NO. LO5001-P	REV.		
PROJECT Lambeth Gypsy and Traveller Land Supply Assessment	DRWG TITLE Vacant Site Beadman Street		† 0117 905 8850 e bristol@dipconsultants.co.uk	dynamic development solutions™
			Offices also at: Bedford, Cardiff, East Midlands, Leeds, London, Milton Keynes, Rugby and Sheffield	

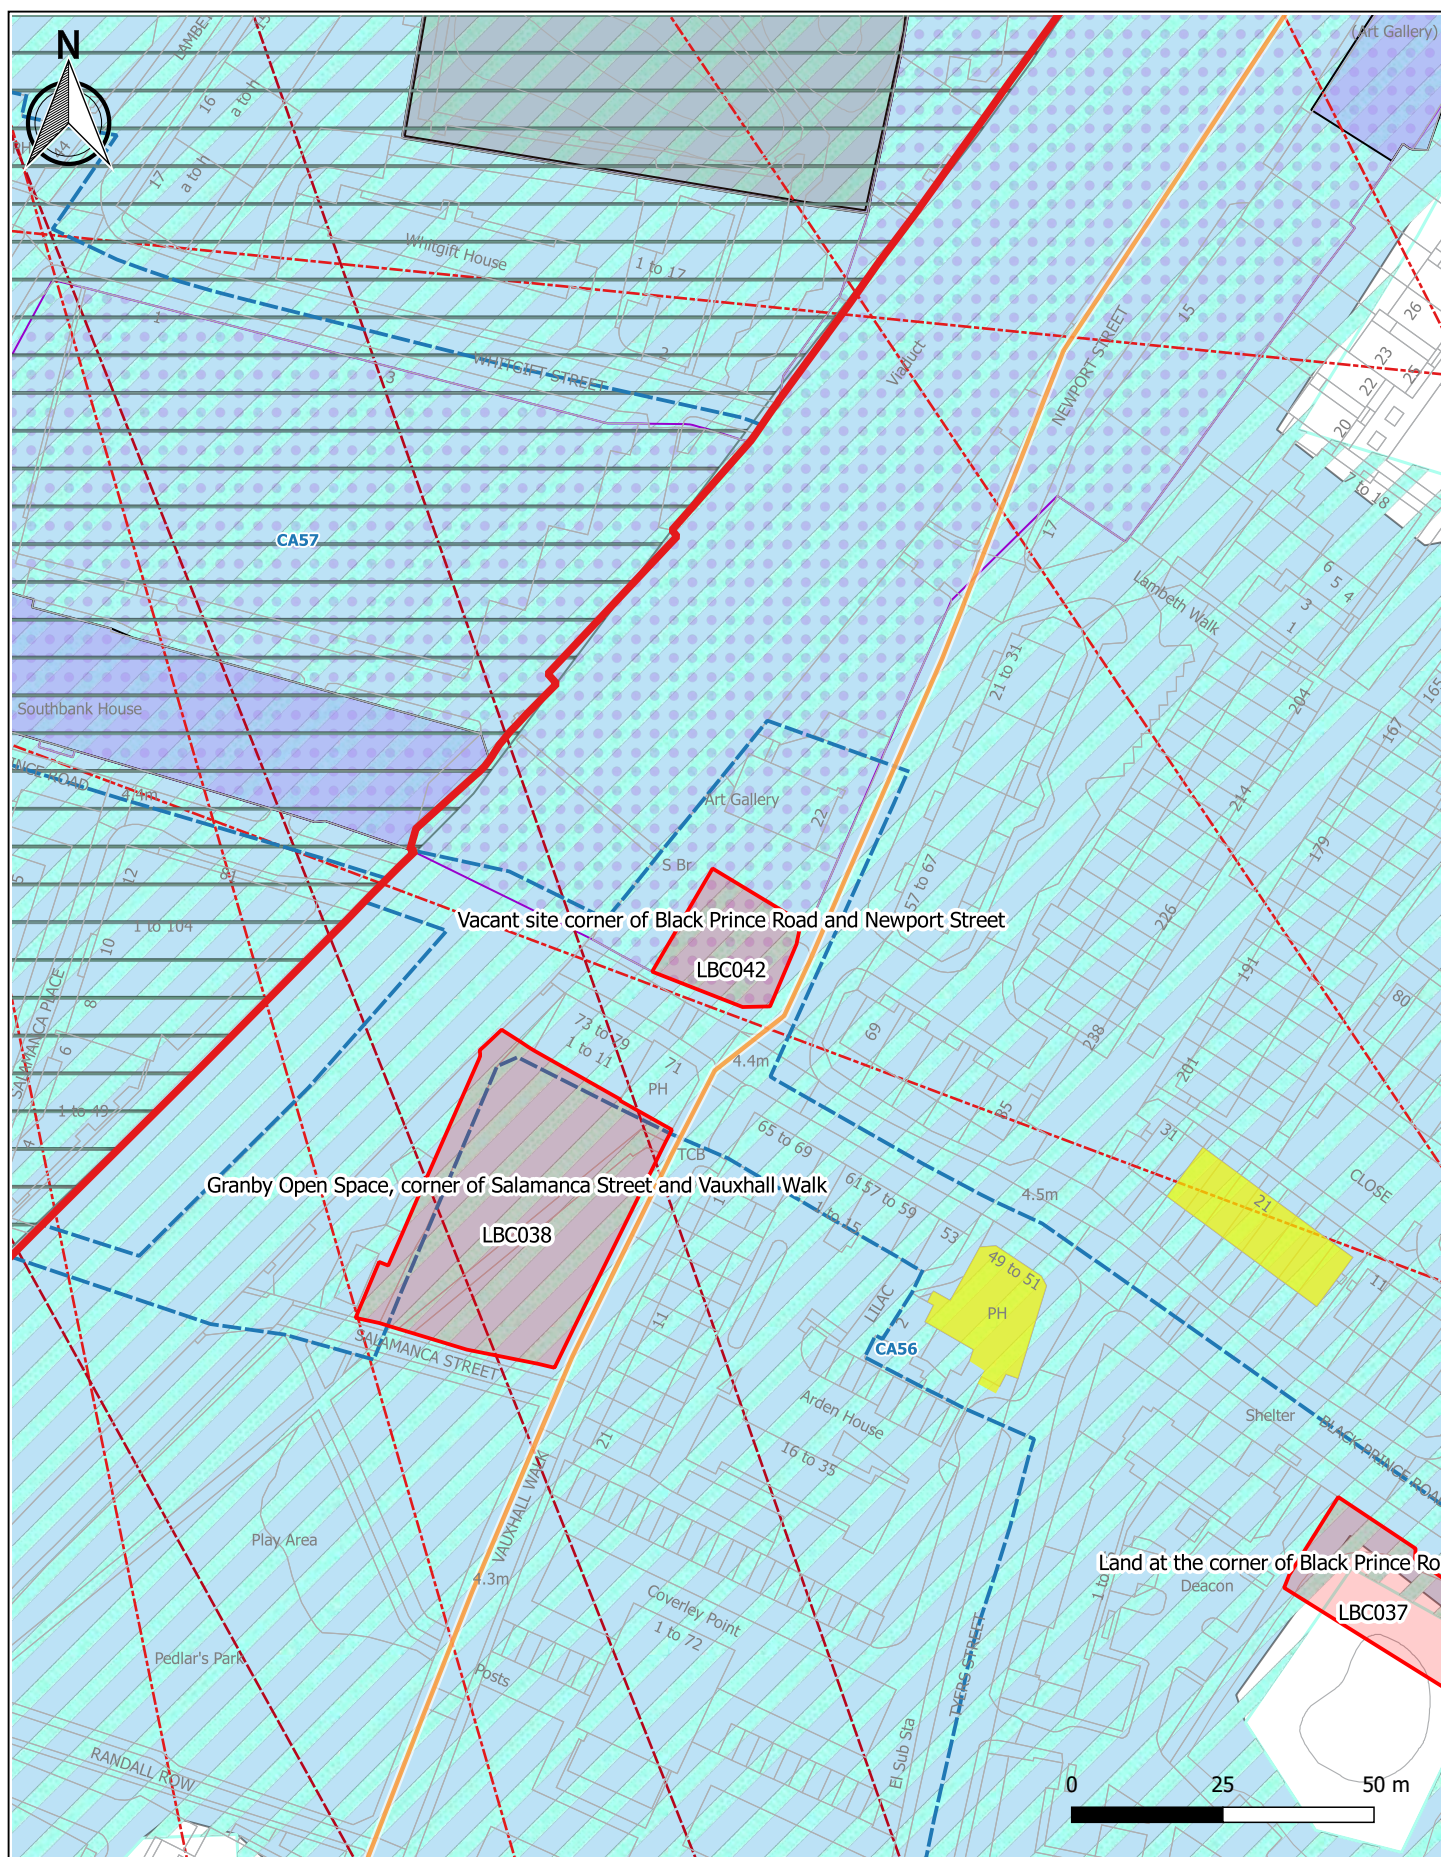

CLIENT	Lambeth Council	DATE	10.06.2016	OS REF	DLP PLANNING LIMITED DLP Planning Ltd, Broad Quay House (5th Floor) Prince Street, Bristol, BS1 4DJ	 dynamic development solutions™	
		SCALE	1:1250 @ A4	DRWG NO.			LBC042 - 1
		JOB NO.	LO5001-P	REV.			
PROJECT	Lambeth Gypsy and Traveller Land Supply Assessment	DRWG TITLE	Black Prince Road & Newport Street			† 0117 905 8850 e bristol@dipconsultants.co.uk	
Offices also at: Bedford, Cardiff, East Midlands, Leeds, London, Milton Keynes, Rugby and Sheffield							

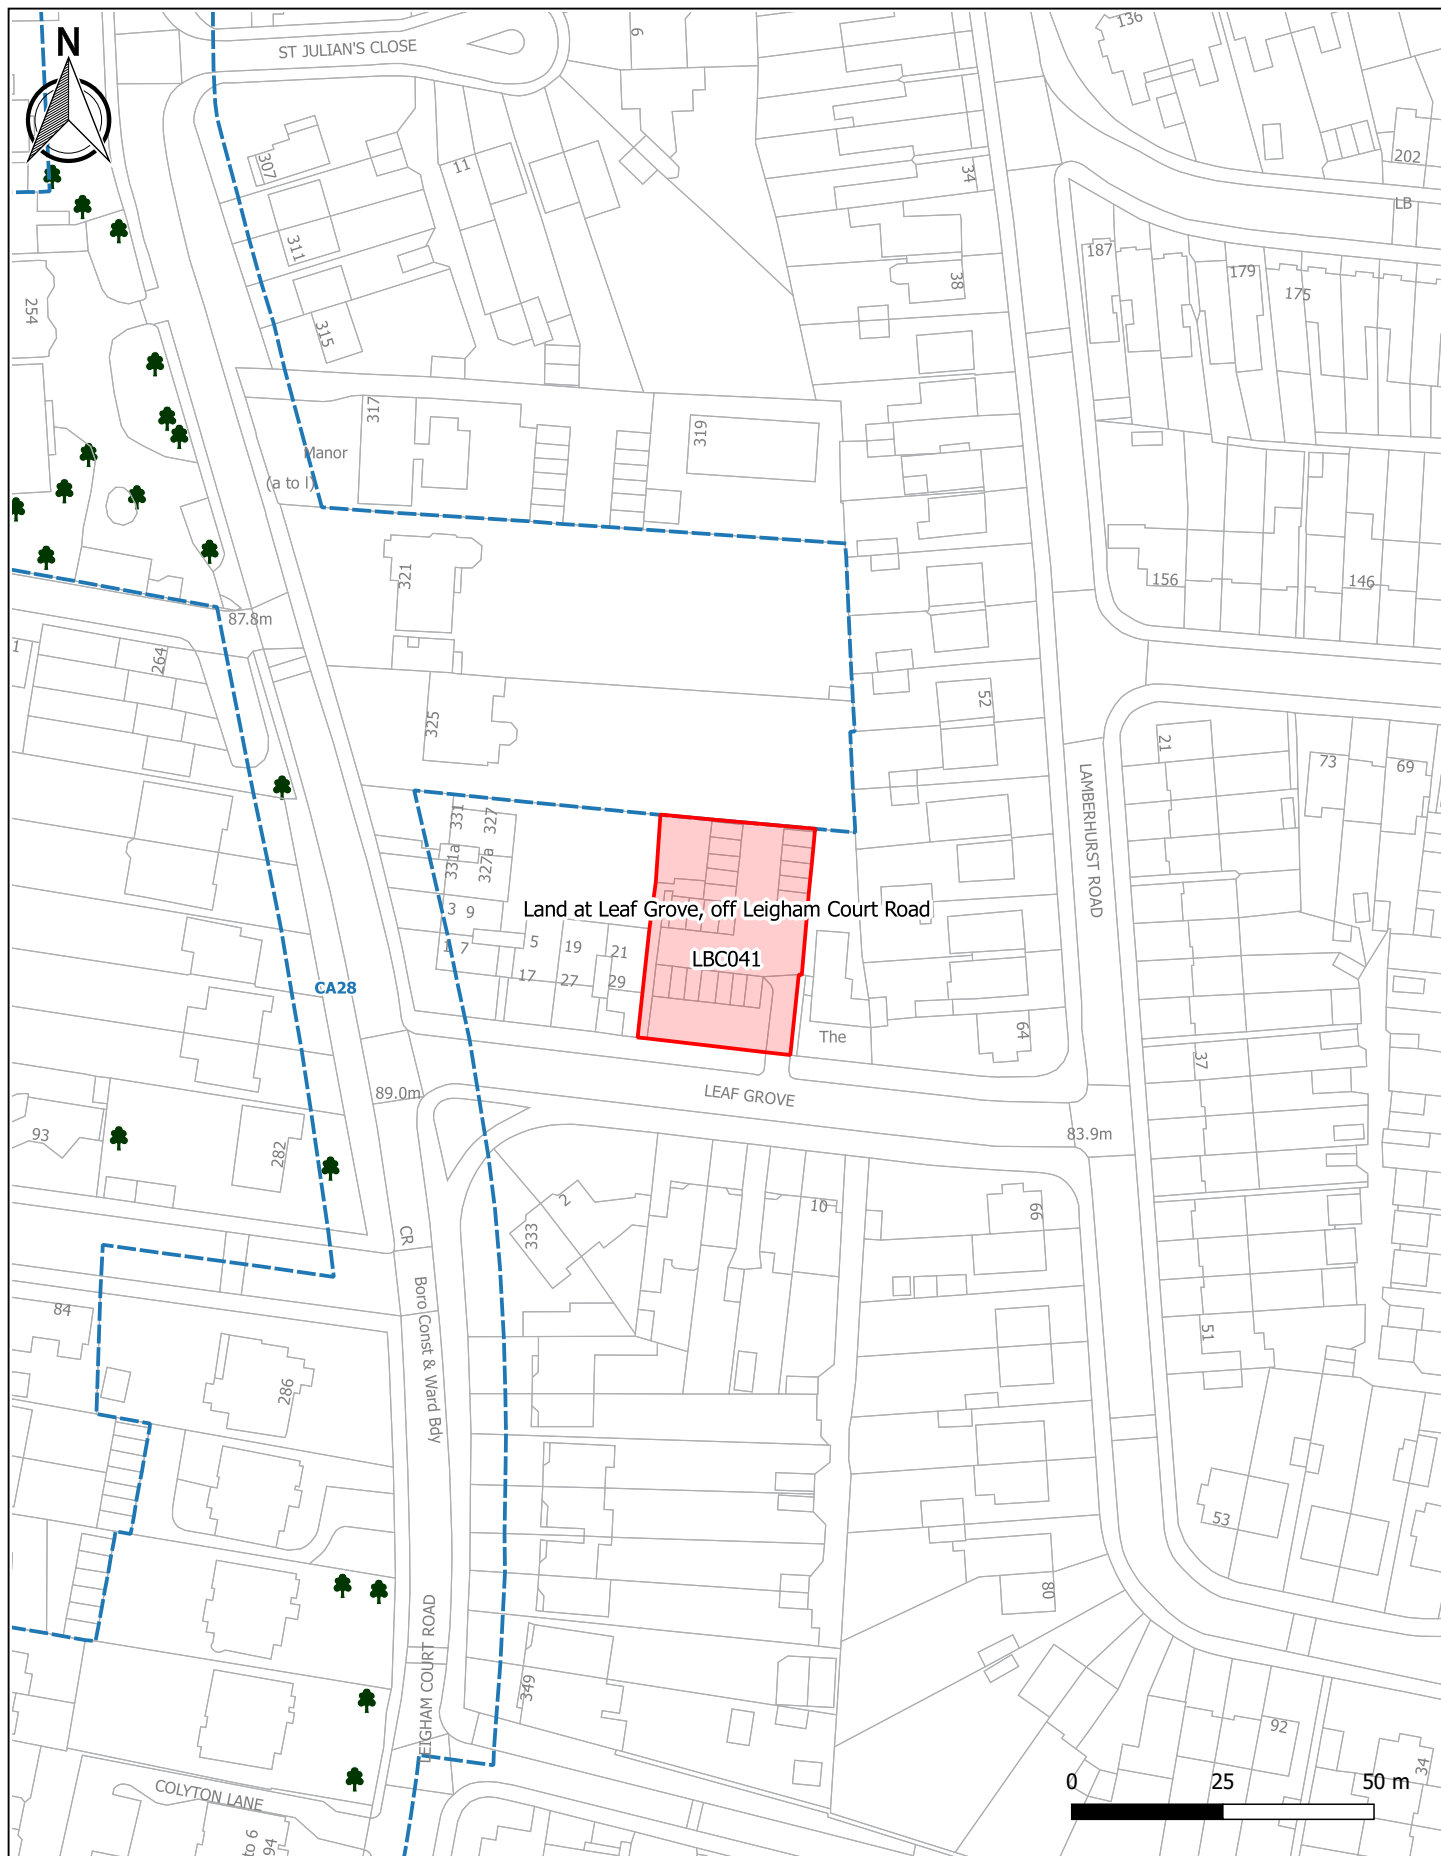


CLIENT Lambeth Council	DATE 10.06.2016	OS REF	DLP PLANNING LIMITED DLP Planning Ltd, Broad Quay House (5th Floor) Prince Street, Bristol, BS1 4DJ
	SCALE 1:1250 @ A4	DRWG NO. LBC041 - 1	
	JOB NO. LO5001-P	REV.	
PROJECT Lambeth Gypsy and Traveller Land Supply Assessment	DRWG TITLE Land at Leaf Grove off Leigham Court Road		† 0117 905 8850 e bristol @dipconsultants.co.uk Offices also at: Bedford, Cardiff, East Midlands, Leeds, London, Milton Keynes, Rugby and Sheffield




dynamic development solutions™



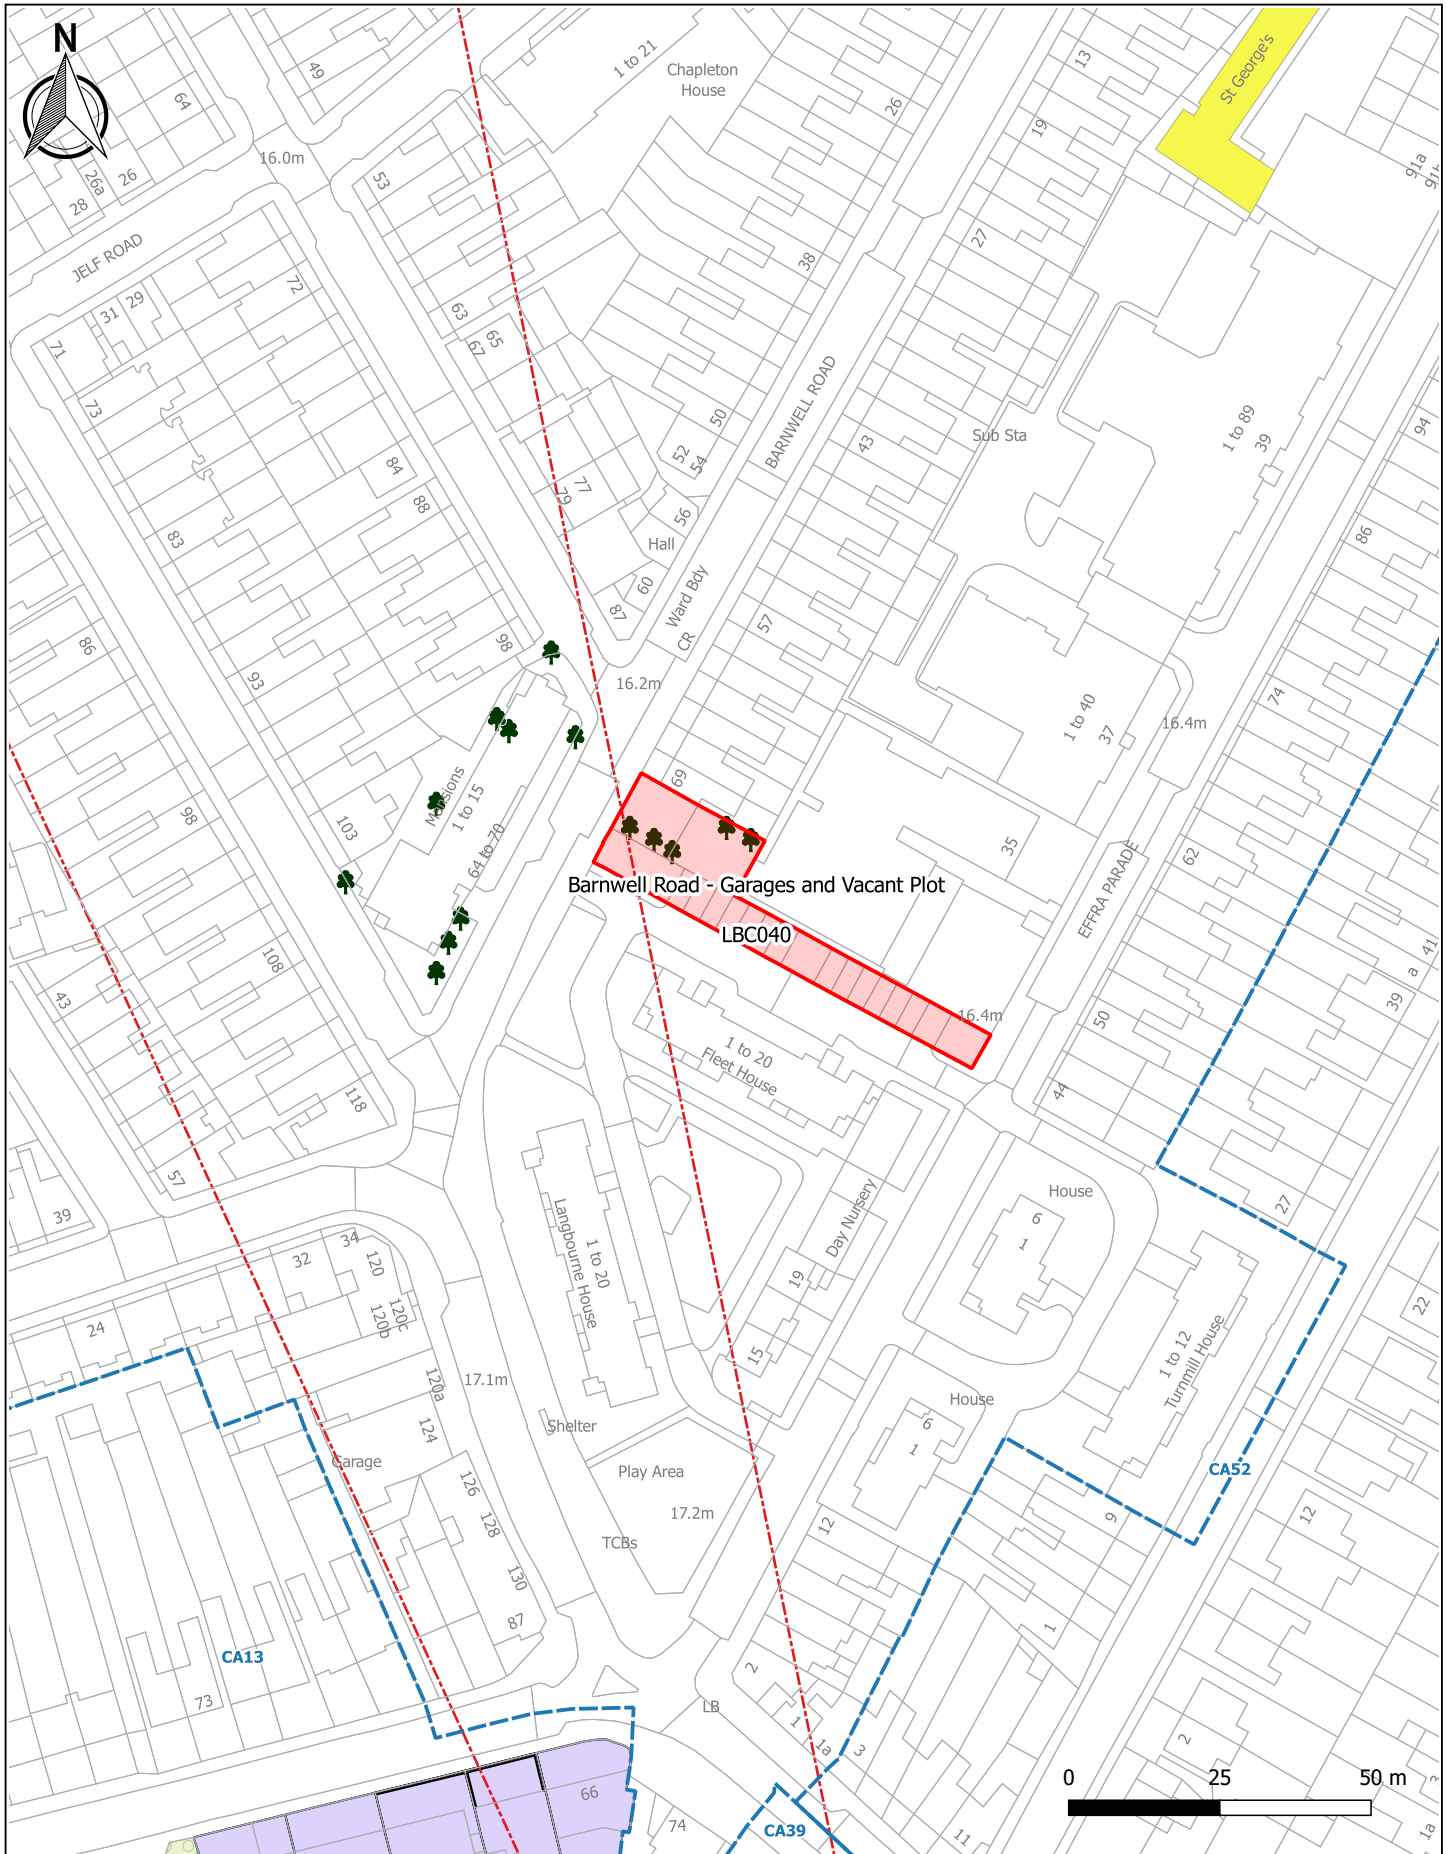



CLIENT Lambeth Council	DATE	19.04.2016	OS REF	DLP PLANNING LIMITED DLP Planning Ltd, Broad Quay House (5th Floor) Prince Street, Bristol, BS1 4DJ † 0117 905 8850 e bristol@dipconsultants.co.uk Offices also at: Bedford, Cardiff, East Midlands, Leeds, London, Milton Keynes, Rugby and Sheffield	 dynamic development solutions™	
	SCALE	1:1250 @ A4	DRWG NO.			LBC040 - 1
	JOB NO.	LO5001-P	REV.			
PROJECT Lambeth Gypsy and Traveller Land Supply Assessment	DRWG TITLE	Barnwell Road Garages and Vacant Plot				



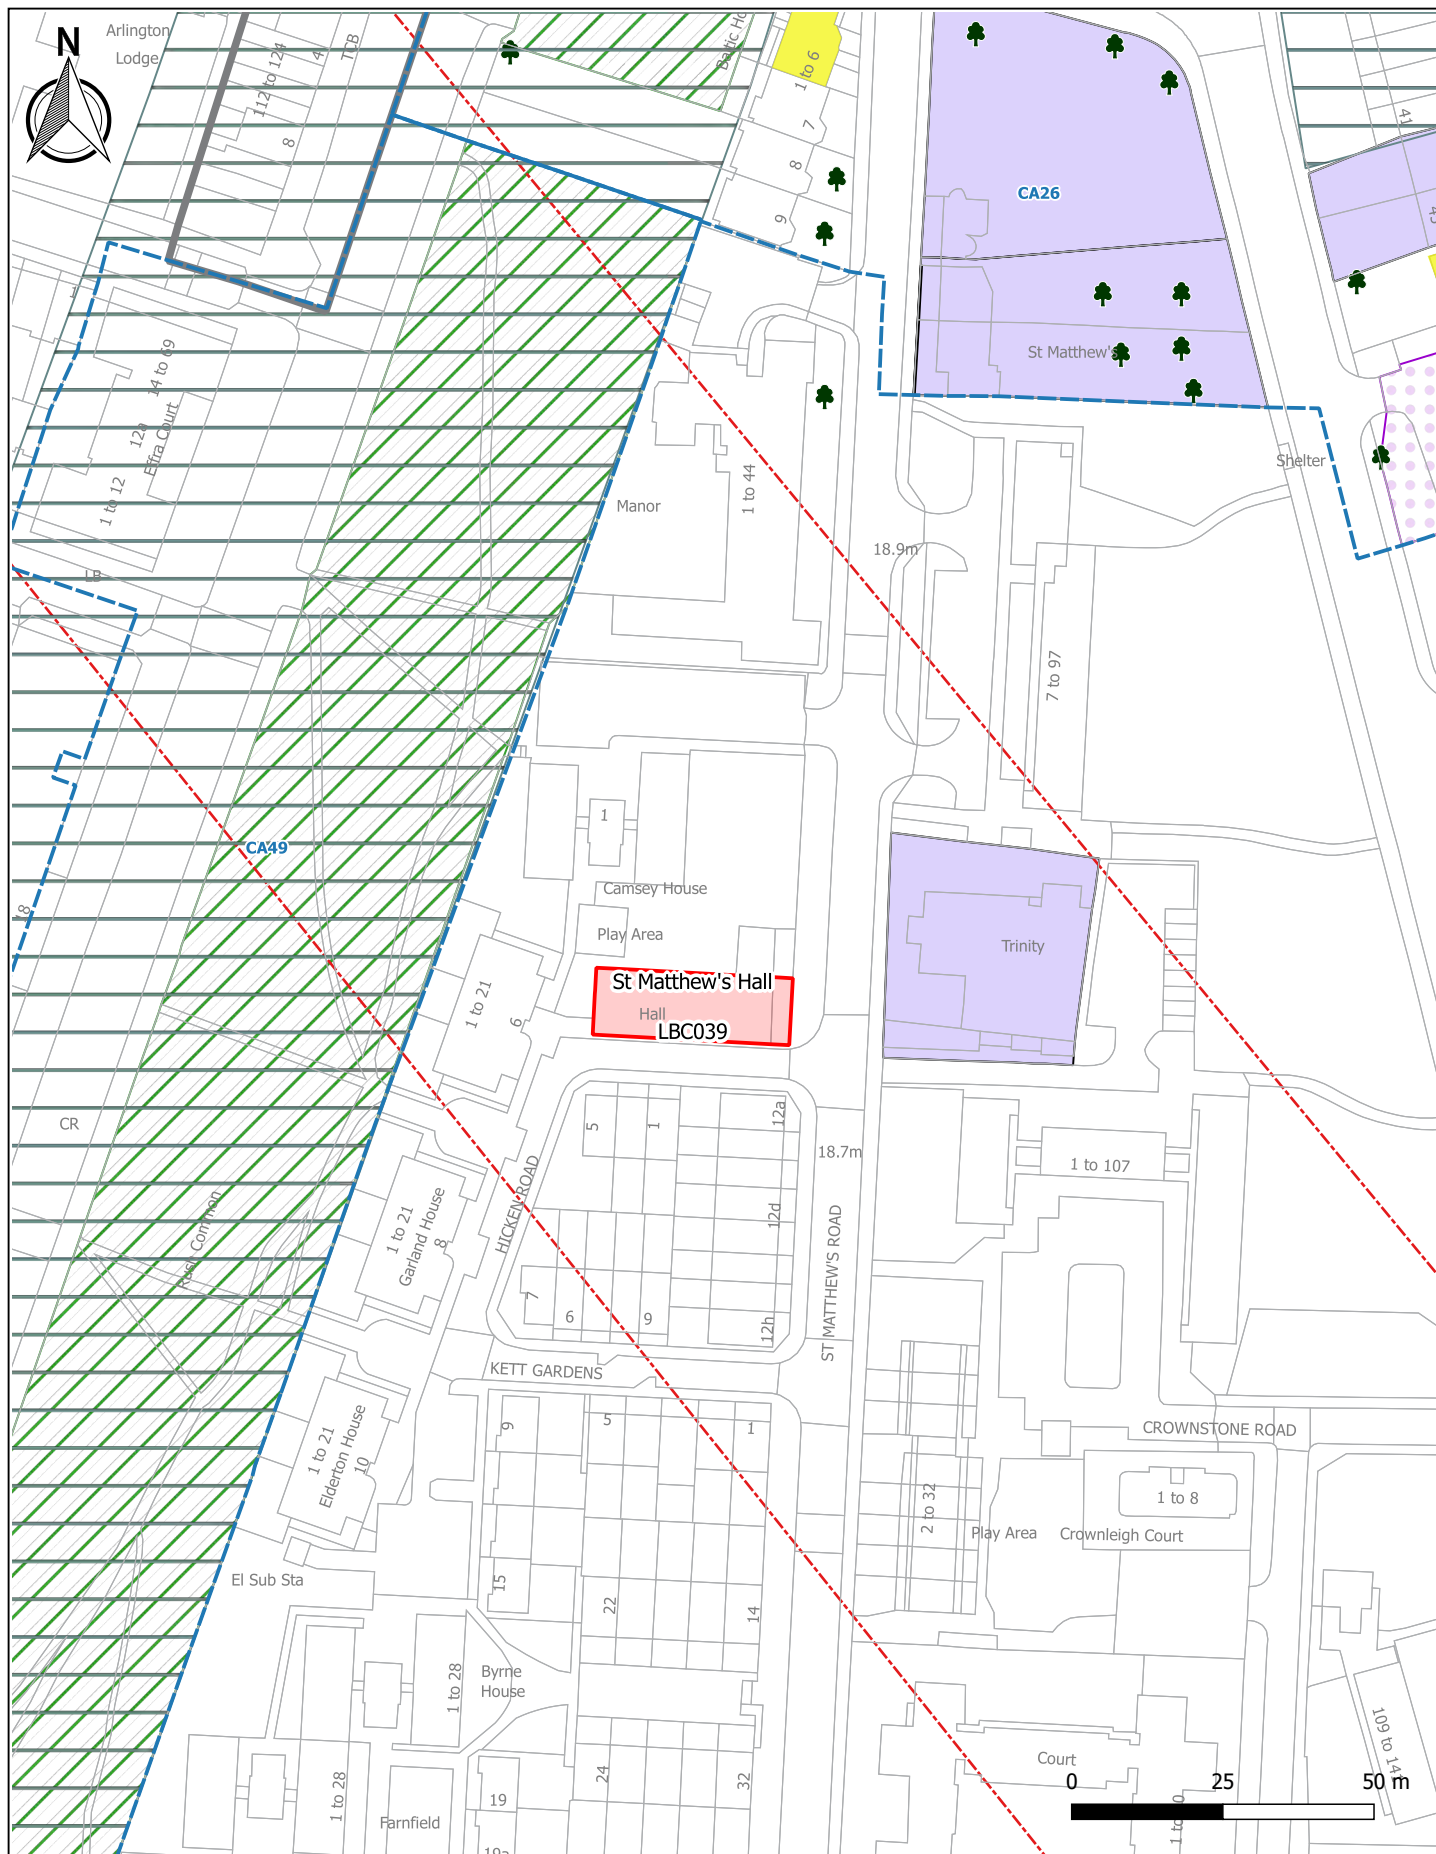

CLIENT Lambeth Council	DATE 19.04.2016	OS REF	DLP PLANNING LIMITED DLP Planning Ltd, Broad Quay House (5th Floor) Prince Street, Bristol, BS1 4DJ † 0117 905 8850 e bristol @dipconsultants.co.uk Offices also at: Bedford, Cardiff, East Midlands, Leeds, London, Milton Keynes, Rugby and Sheffield	
	SCALE 1:1250 @ A4	DRWG NO. LBC039 - 1		
	JOB NO. LO5001-P	REV.		
PROJECT Lambeth Gypsy and Traveller Land Supply Assessment	DRWG TITLE St Mathew's Hall			

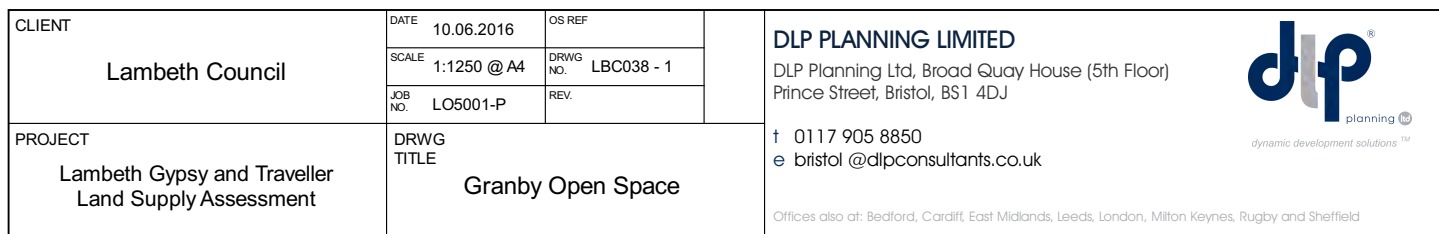

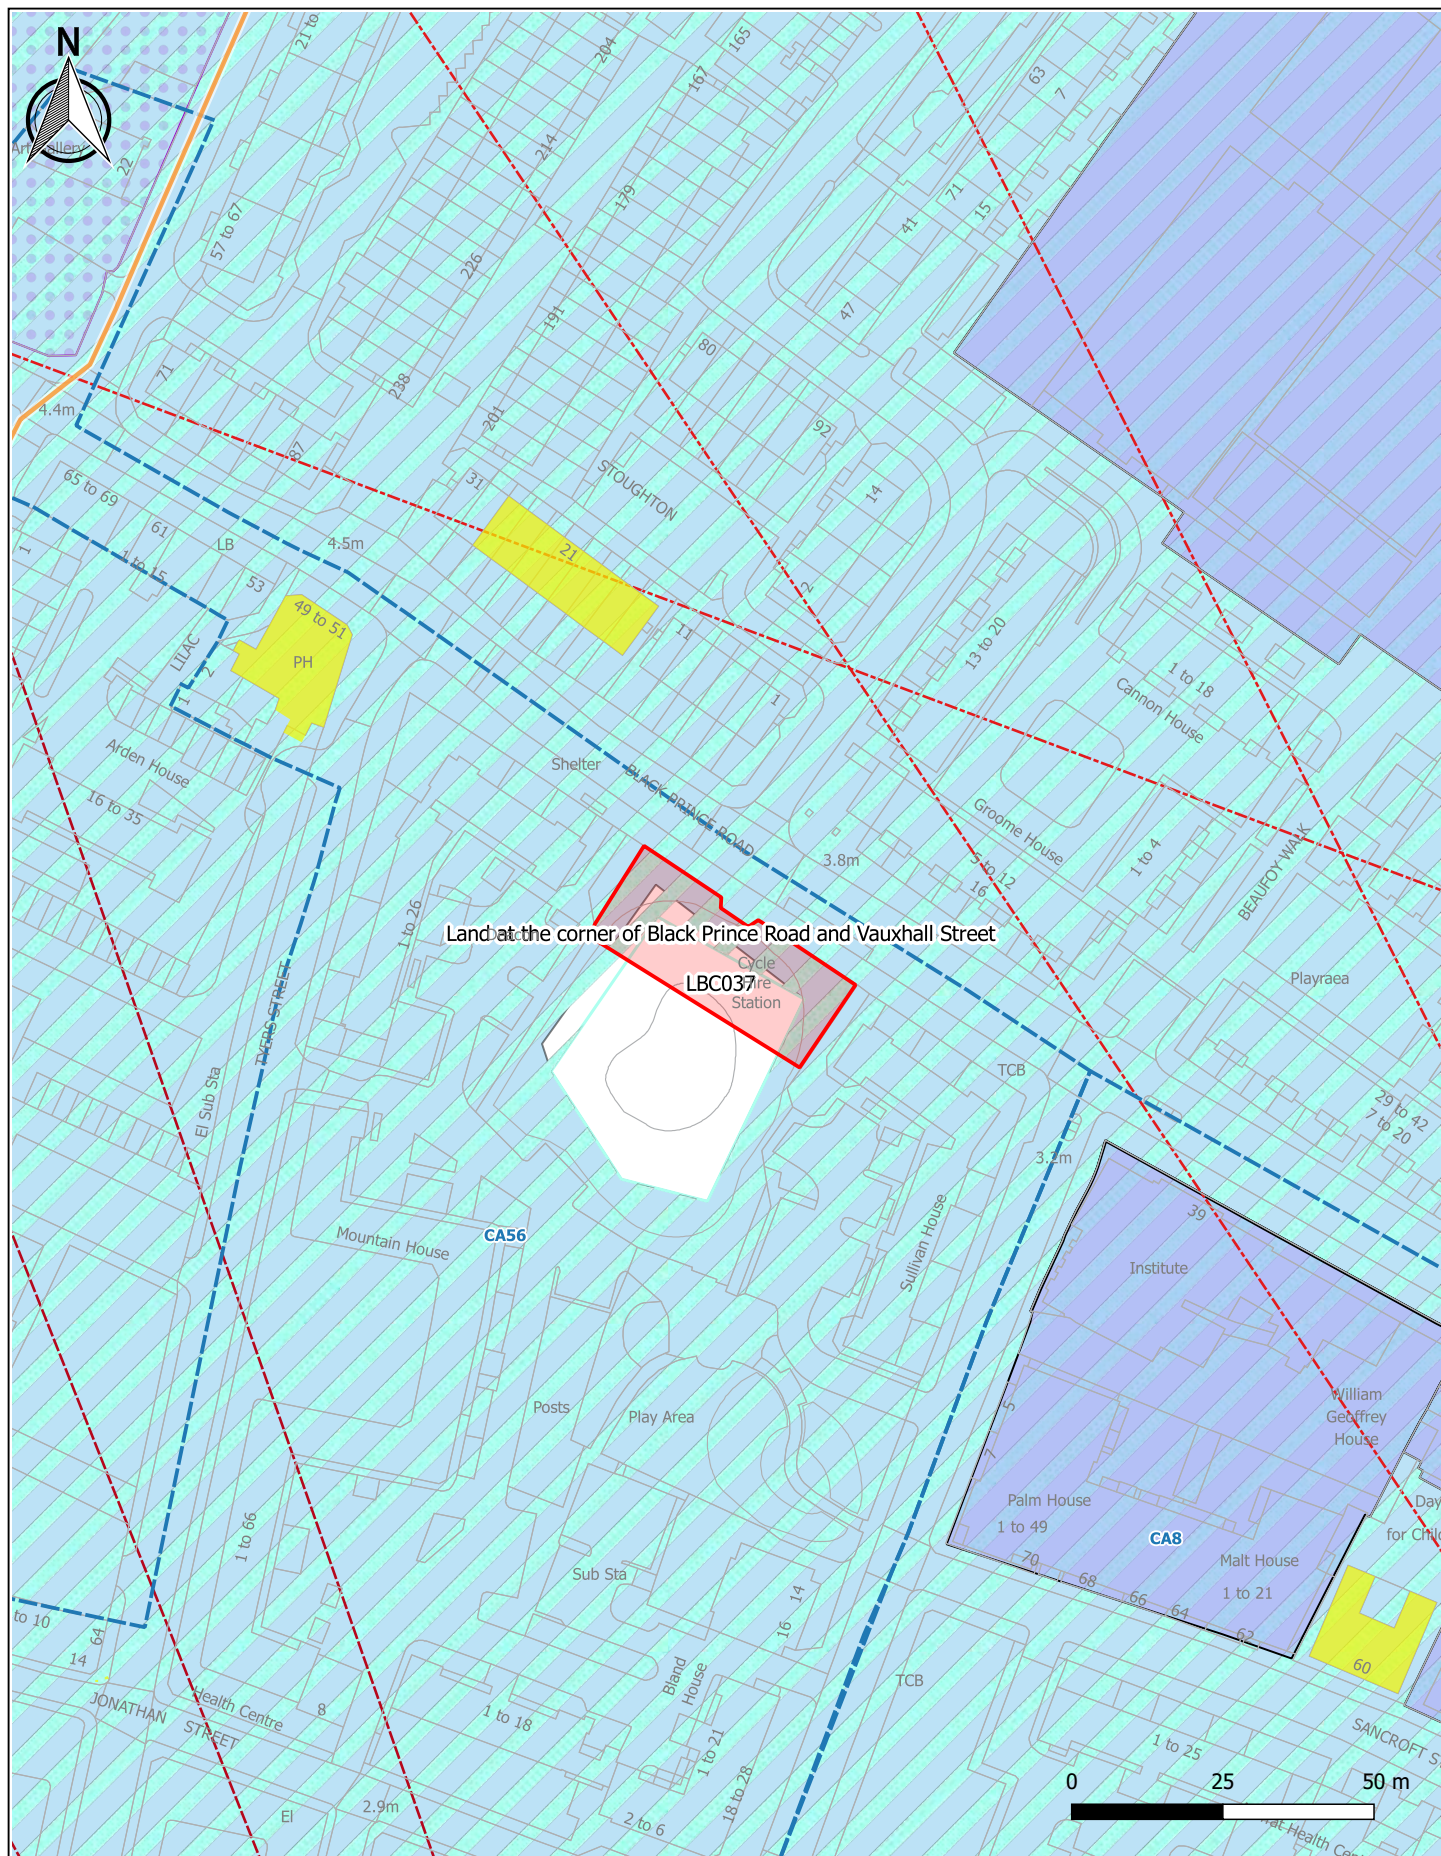


CLIENT	Lambeth Council	DATE	19.04.2016	OS REF	DLP PLANNING LIMITED DLP Planning Ltd, Broad Quay House (5th Floor) Prince Street, Bristol, BS1 4DJ † 0117 905 8850 e bristol@dipconsultants.co.uk	
		SCALE	1:1250 @ A4	DRWG NO.		LBC037 - 1
		JOB NO.	LO5001-P	REV.		
PROJECT	Lambeth Gypsy and Traveller Land Supply Assessment	DRWG TITLE	Land at the corner of Black Prince Rd & Vauxhall St			
Offices also at: Bedford, Cardiff, East Midlands, Leeds, London, Milton Keynes, Rugby and Sheffield						




dynamic development solutions™



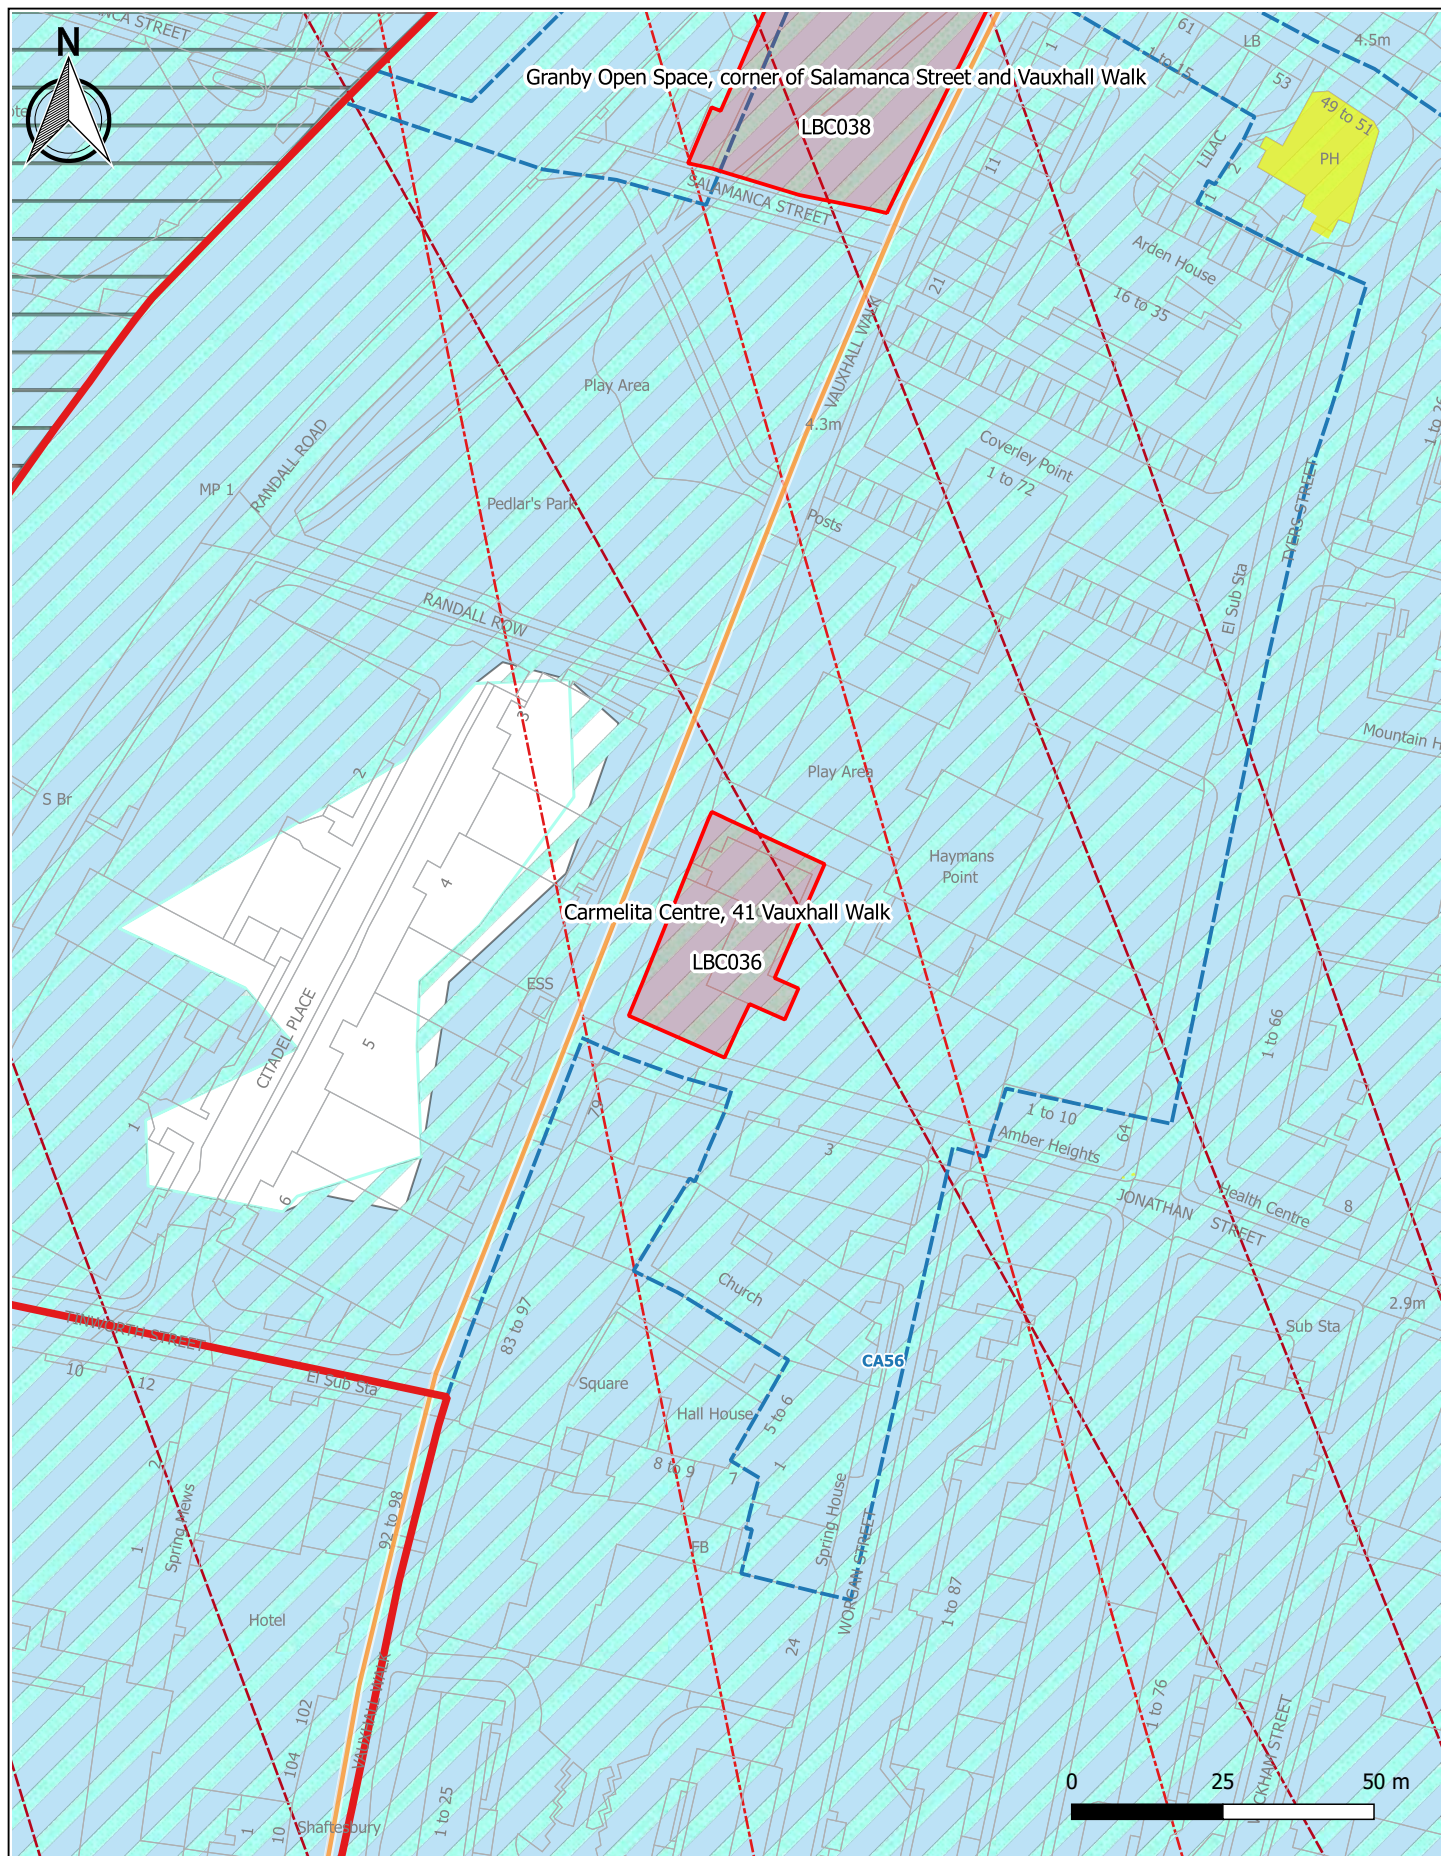


CLIENT	Lambeth Council	DATE	10.06.2016	OS REF	DLP PLANNING LIMITED DLP Planning Ltd, Broad Quay House (5th Floor) Prince Street, Bristol, BS1 4DJ	 dynamic development solutions™	
		SCALE	1:1250 @ A4	DRWG NO.			LBC036 - 1
		JOB NO.	LO5001-P	REV.			
PROJECT	Lambeth Gypsy and Traveller Land Supply Assessment	DRWG TITLE	Carmelita Centre 41 Vauxhaul Walk			† 0117 905 8850 e bristol@dipconsultants.co.uk	
Offices also at: Bedford, Cardiff, East Midlands, Leeds, London, Milton Keynes, Rugby and Sheffield							

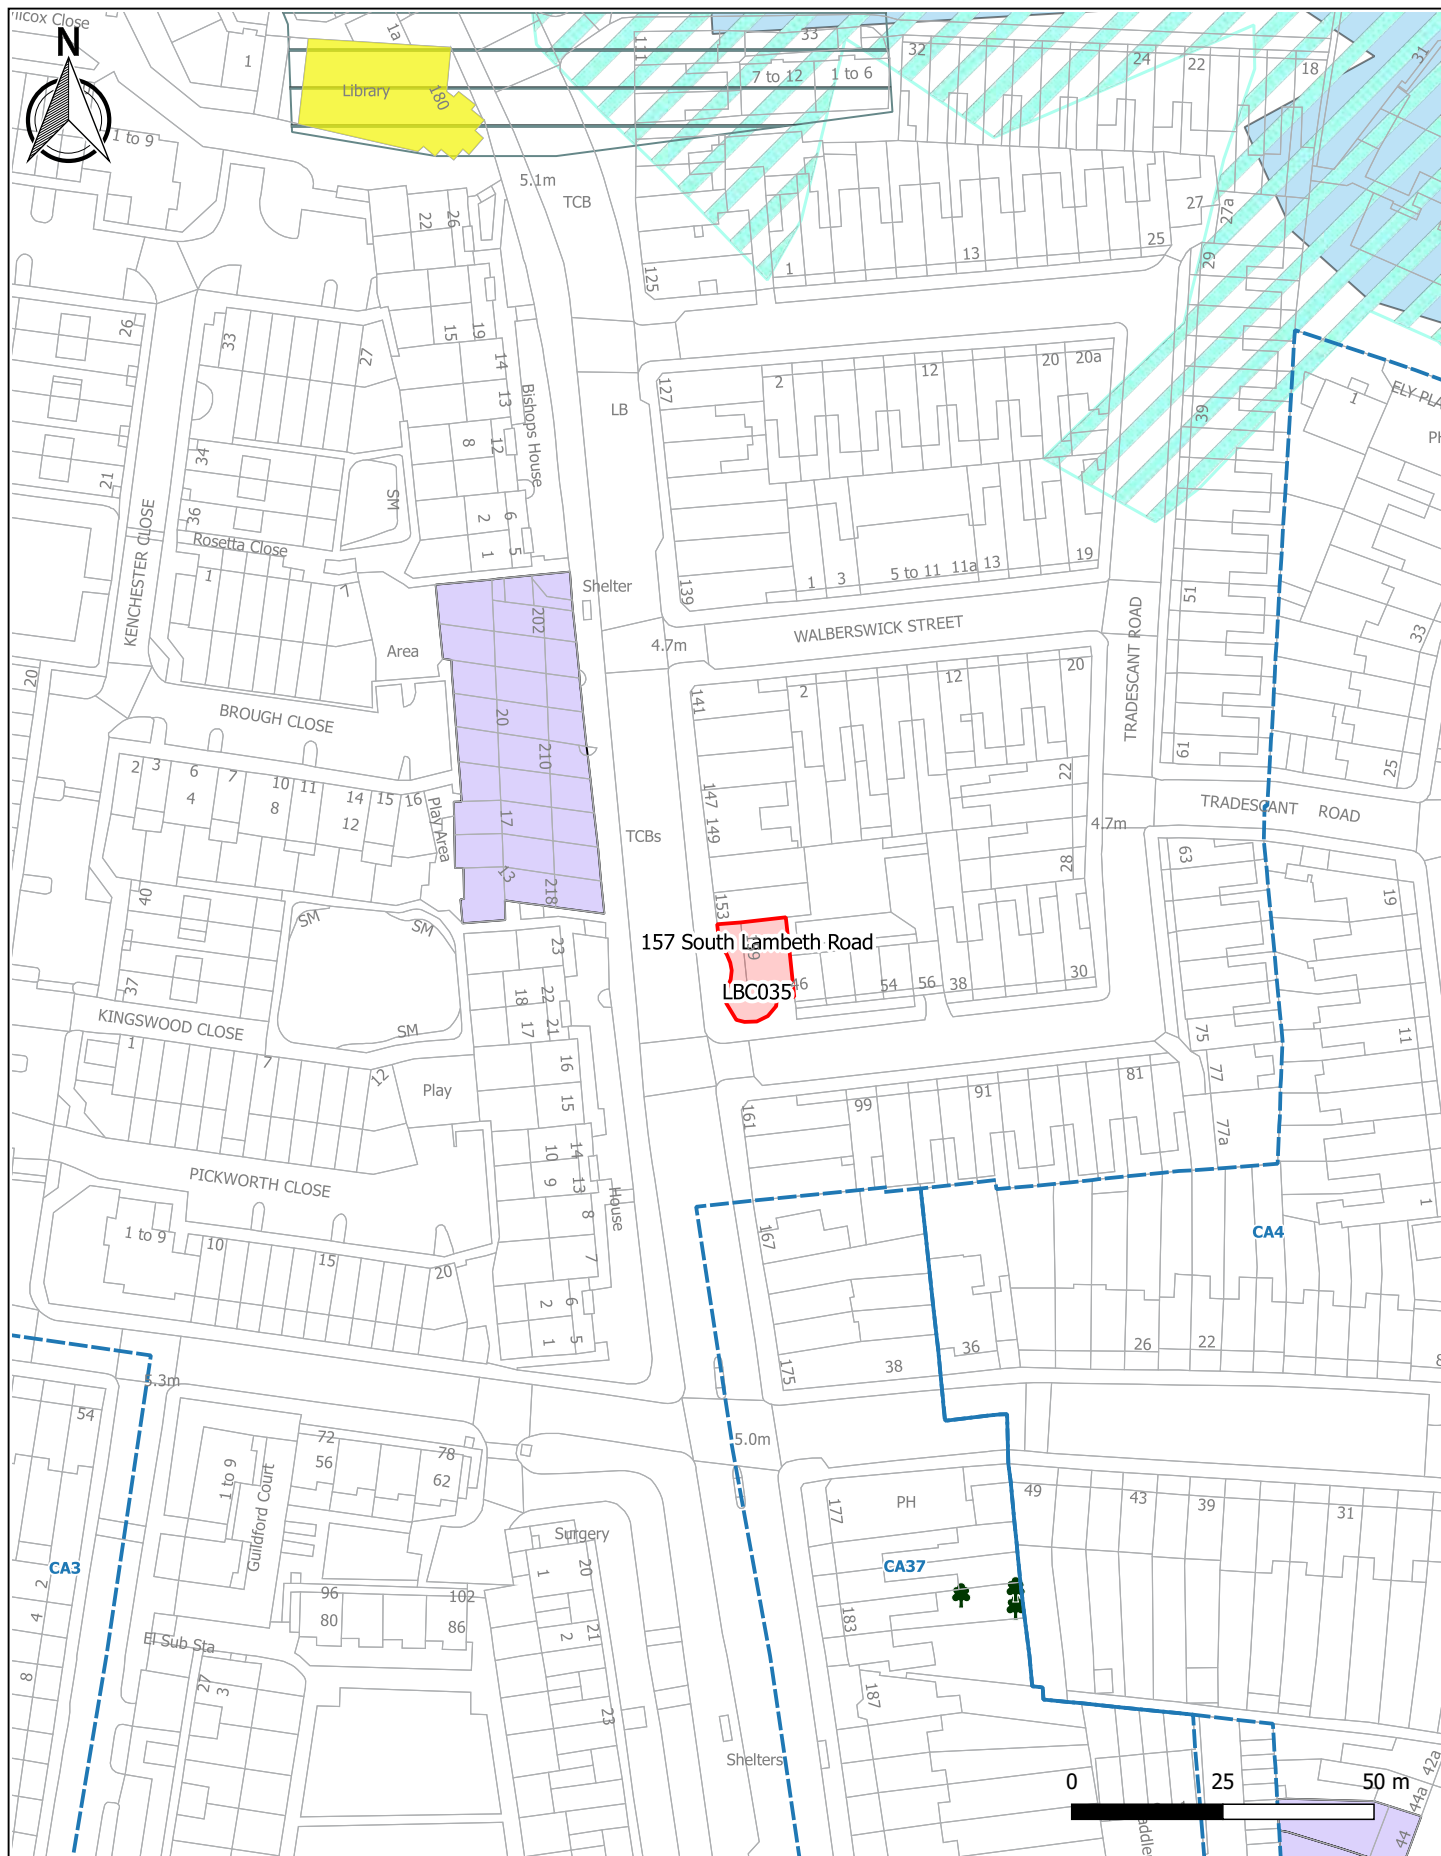

CLIENT	Lambeth Council	DATE	19.04.2016	OS REF	DLP PLANNING LIMITED DLP Planning Ltd, Broad Quay House (5th Floor) Prince Street, Bristol, BS1 4DJ	 dynamic development solutions™	
		SCALE	1:1250 @ A4	DRWG NO.			LBC035 - 1
		JOB NO.	LO5001-P	REV.			
PROJECT	Lambeth Gypsy and Traveller Land Supply Assessment	DRWG TITLE	157 South Lambeth Road			† 0117 905 8850 e bristol@dipconsultants.co.uk	
Offices also at: Bedford, Cardiff, East Midlands, Leeds, London, Milton Keynes, Rugby and Sheffield							




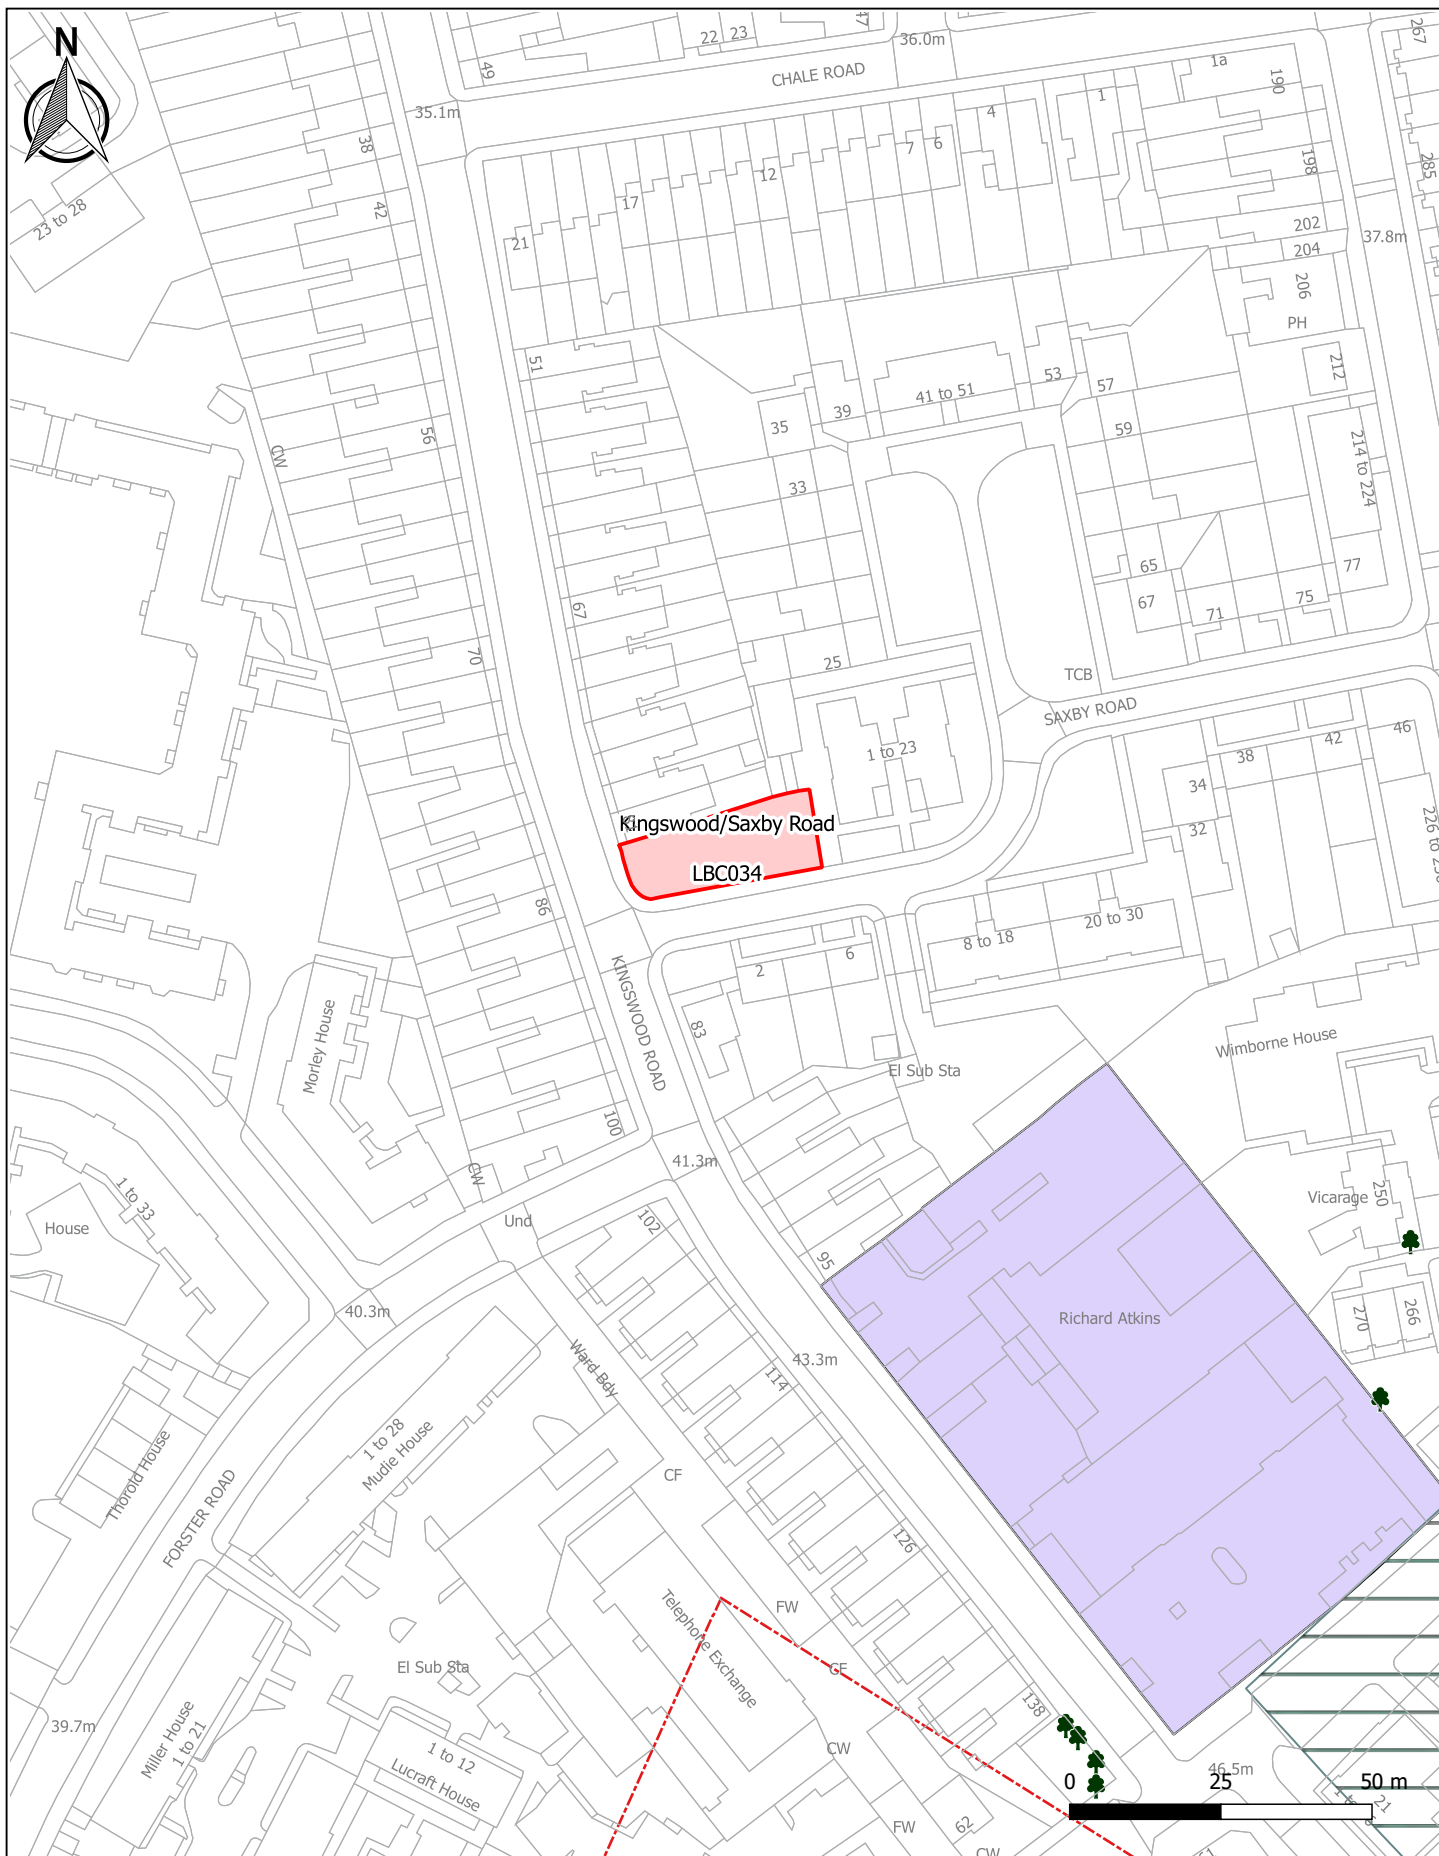

CLIENT	Lambeth Council	DATE	19.04.2016	OS REF	DLP PLANNING LIMITED DLP Planning Ltd, Broad Quay House (5th Floor) Prince Street, Bristol, BS1 4DJ † 0117 905 8850 e bristol@dlpconsultants.co.uk Offices also at: Bedford, Cardiff, East Midlands, Leeds, London, Milton Keynes, Rugby and Sheffield	 dynamic development solutions™	
		SCALE	1:1250 @ A4	DRWG NO.			LBC034 - 1
		JOB NO.	LO5001-P	REV.			
PROJECT	Lambeth Gypsy and Traveller Land Supply Assessment	DRWG TITLE	Kingswood / Saxby Road				




CLIENT Lambeth Council	DATE 19.04.2016	OS REF	DLP PLANNING LIMITED DLP Planning Ltd, Broad Quay House (5th Floor) Prince Street, Bristol, BS1 4DJ † 0117 905 8850 e bristol @dipconsultants.co.uk	 dynamic development solutions™
	SCALE 1:1250 @ A4	DRWG NO. LBC033 - 1		
	JOB NO. LO5001-P	REV.		
PROJECT Lambeth Gypsy and Traveller Land Supply Assessment	DRWG TITLE Minet Road council owned vacant plot		Offices also at: Bedford, Cardiff, East Midlands, Leeds, London, Milton Keynes, Rugby and Sheffield	

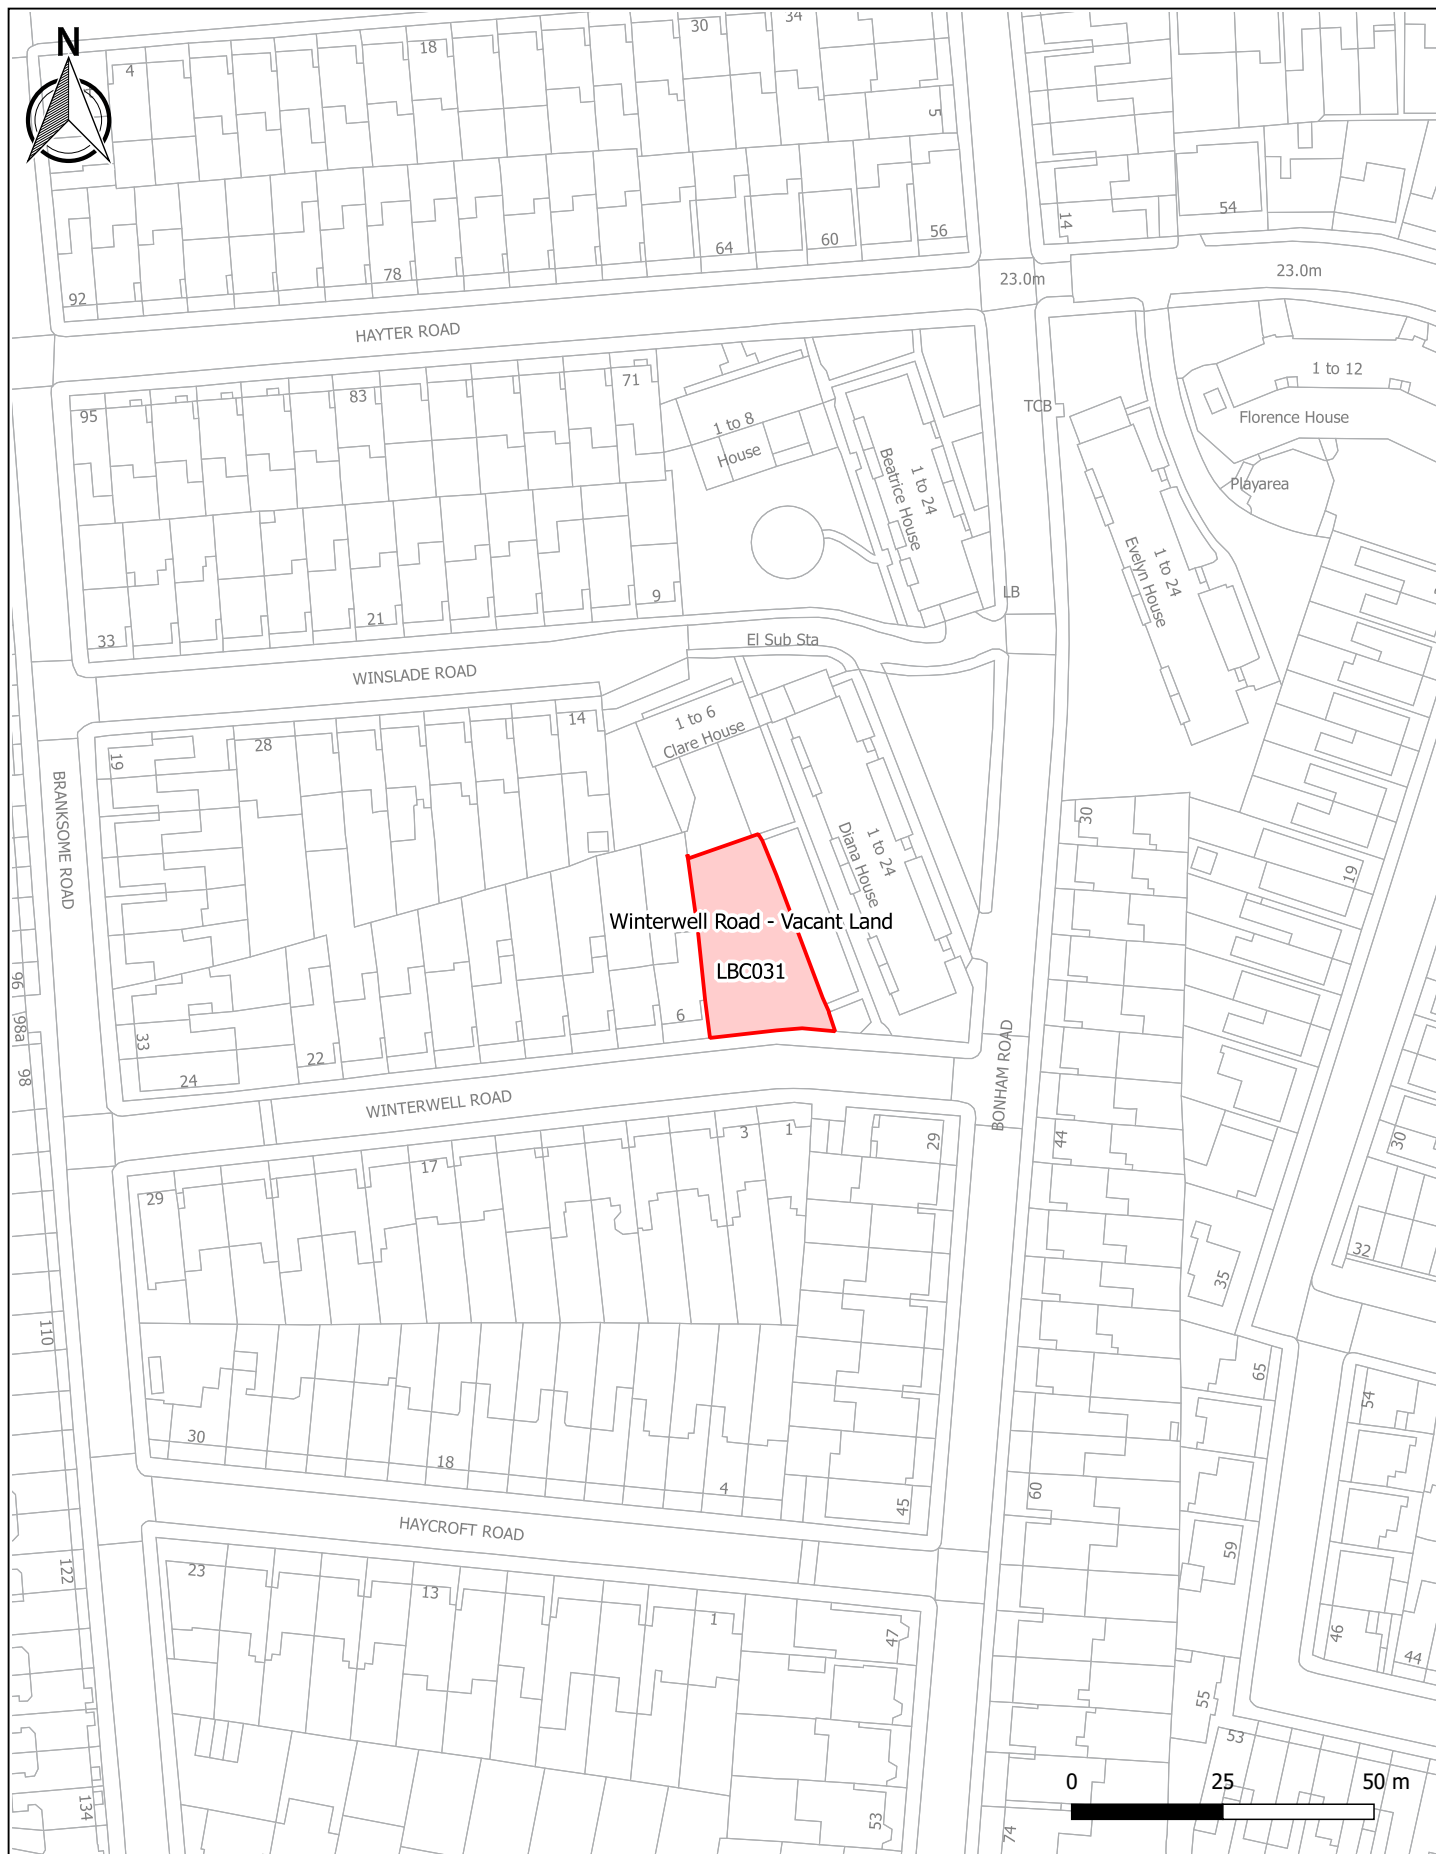


CLIENT Lambeth Council	DATE 19.04.2016	OS REF	DLP PLANNING LIMITED DLP Planning Ltd, Broad Quay House (5th Floor) Prince Street, Bristol, BS1 4DJ	 dynamic development solutions™
	SCALE 1:1250 @ A4	DRWG NO. LBC031 - 1		
	JOB NO. LO5001-P	REV.		
PROJECT Lambeth Gypsy and Traveller Land Supply Assessment	DRWG TITLE Winterwell Road Vacant Land		† 0117 905 8850 e bristol@dipconsultants.co.uk	
Offices also at: Bedford, Cardiff, East Midlands, Leeds, London, Milton Keynes, Rugby and Sheffield				



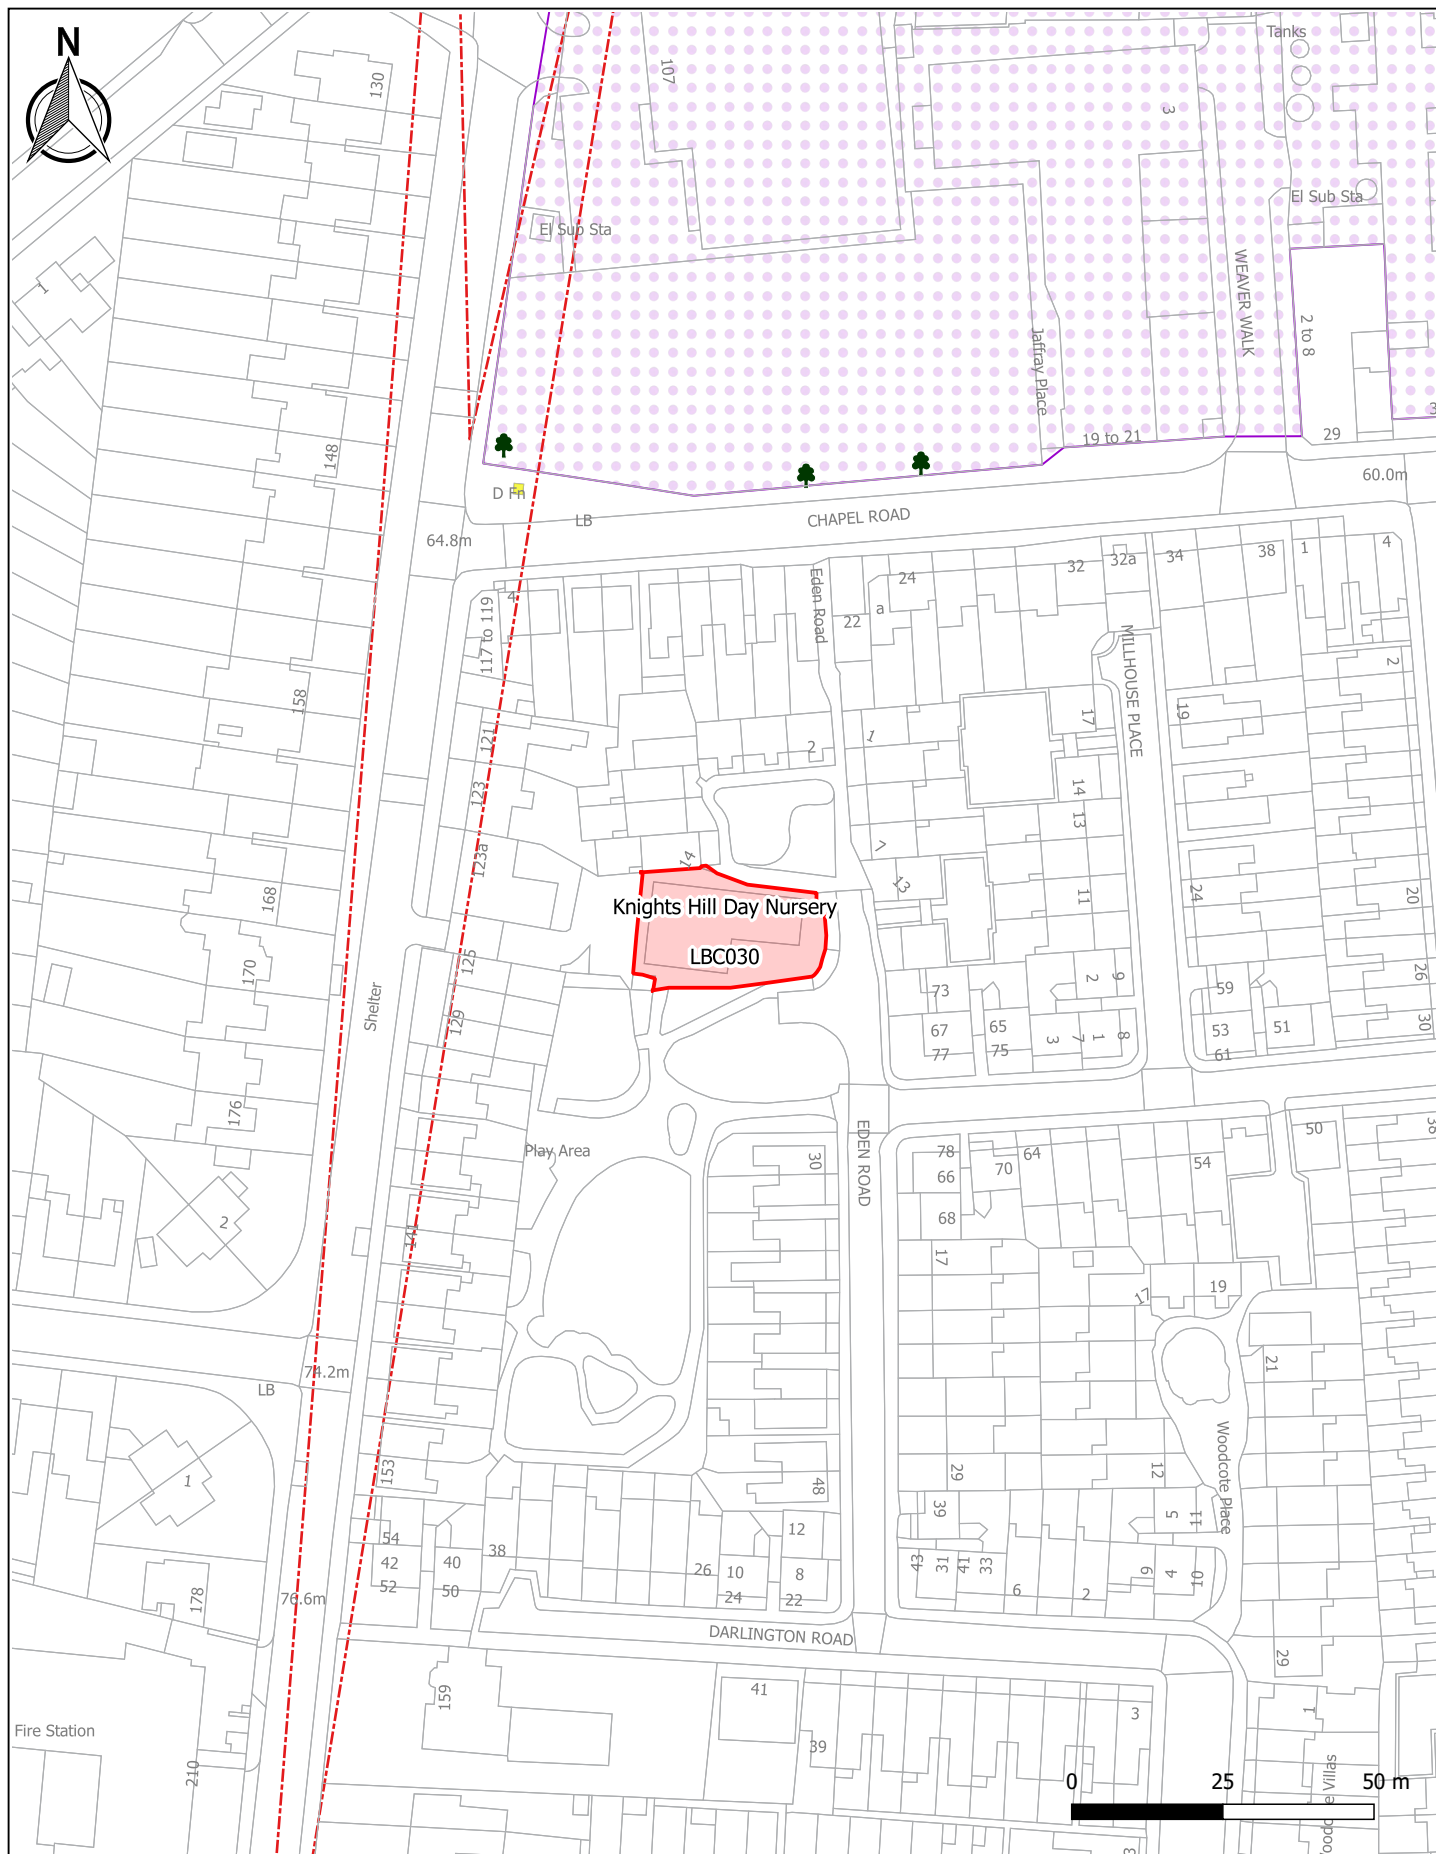


CLIENT	Lambeth Council	DATE	19.04.2016	OS REF	DLP PLANNING LIMITED DLP Planning Ltd, Broad Quay House (5th Floor) Prince Street, Bristol, BS1 4DJ † 0117 905 8850 e bristol @dipconsultants.co.uk  dynamic development solutions™ Offices also at: Bedford, Cardiff, East Midlands, Leeds, London, Milton Keynes, Rugby and Sheffield	
		SCALE	1:1250 @ A4	DRWG NO.		LBC030 - 1
		JOB NO.	LO5001-P	REV.		
PROJECT	Lambeth Gypsy and Traveller Land Supply Assessment	DRWG TITLE	Knights Day Nursery			

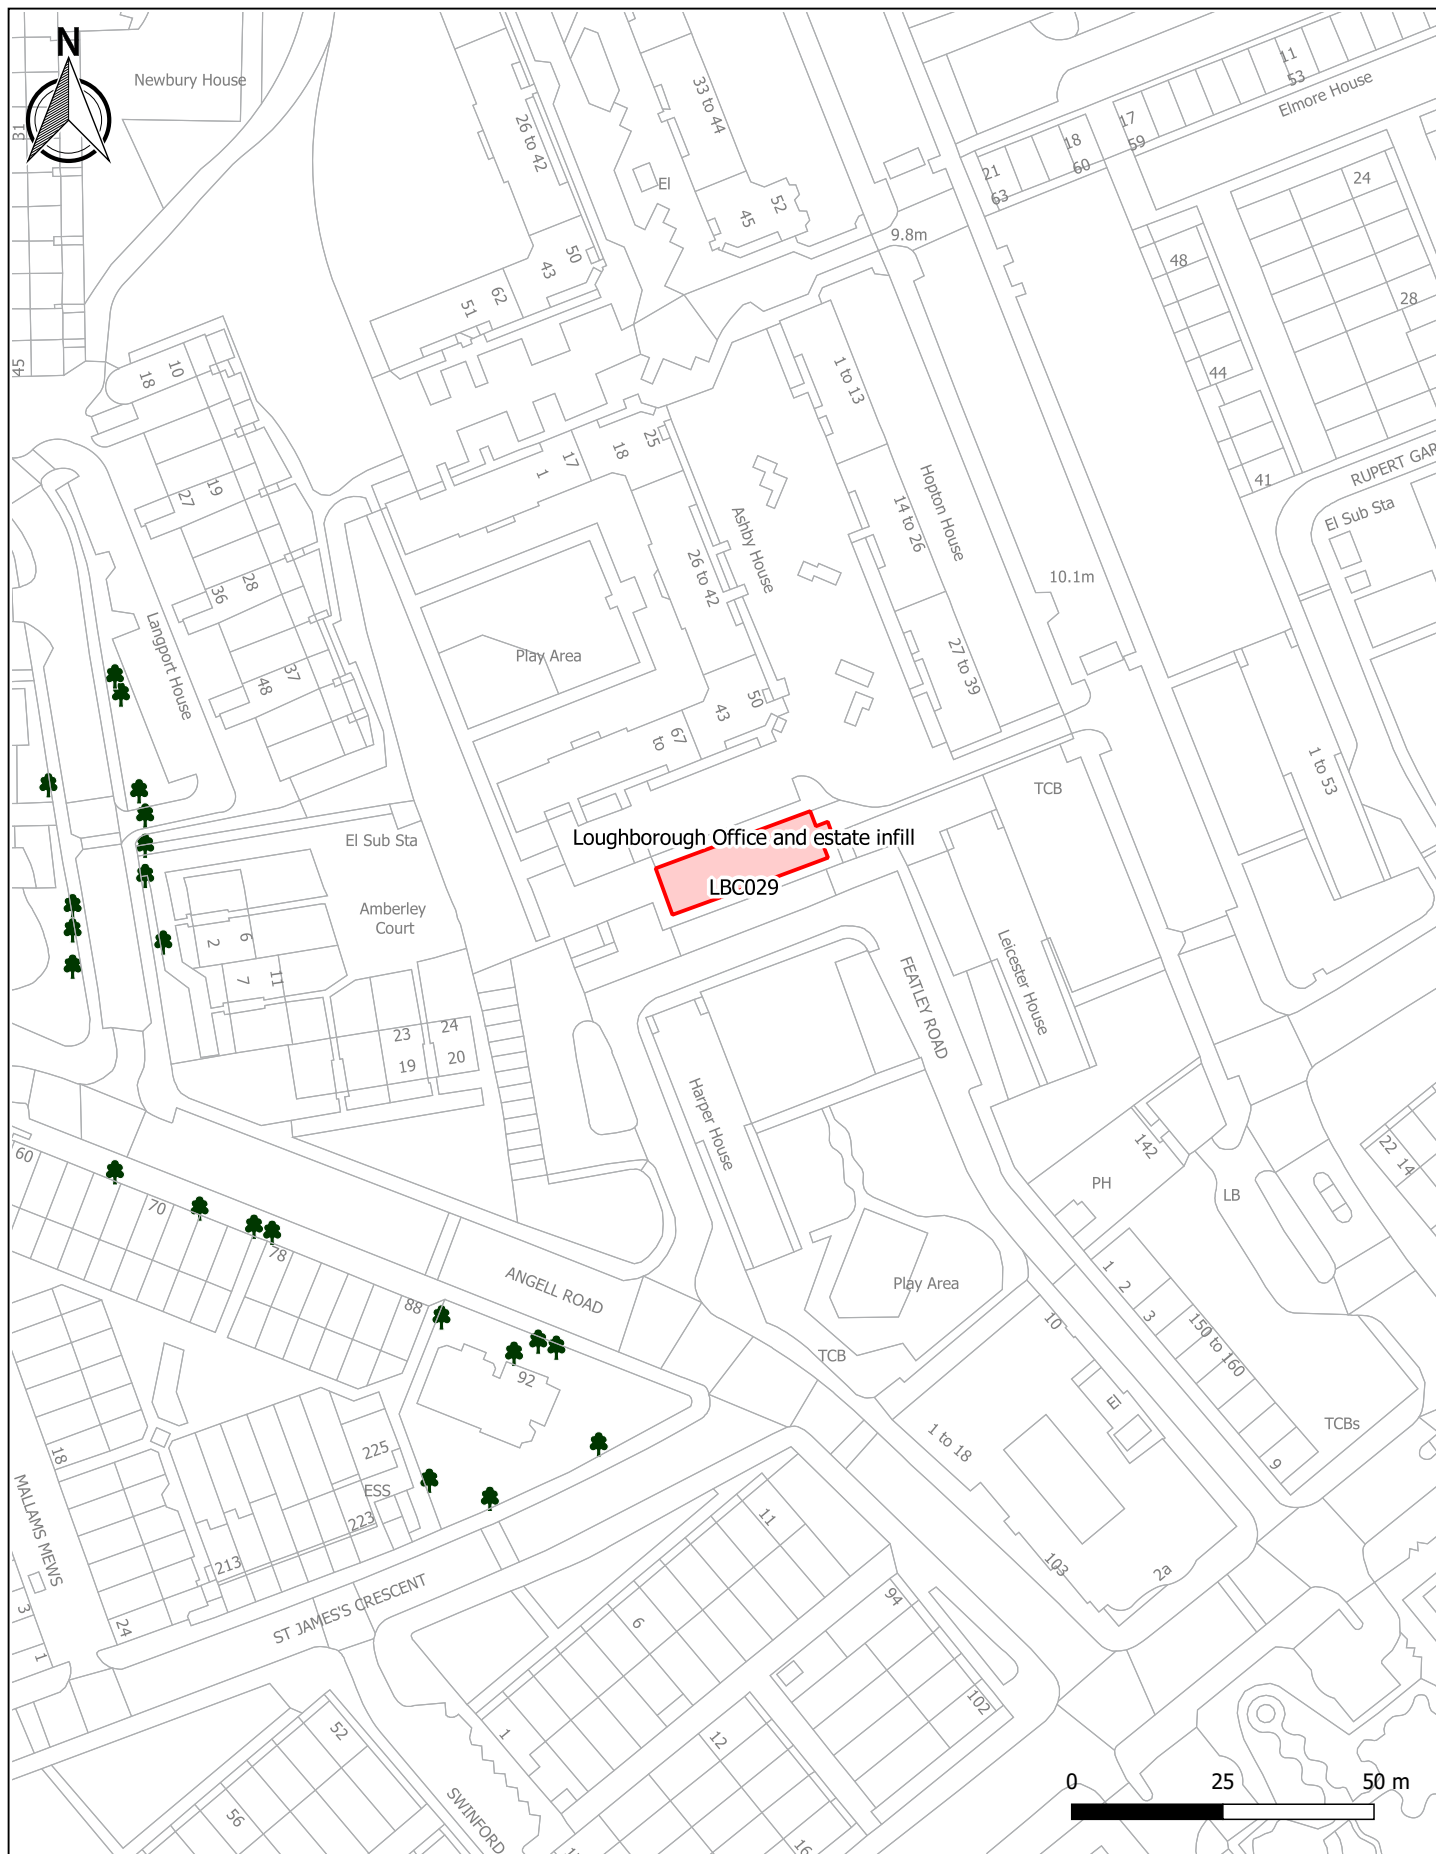


CLIENT Lambeth Council	DATE 19.04.2016	OS REF	DLP PLANNING LIMITED DLP Planning Ltd, Broad Quay House (5th Floor) Prince Street, Bristol, BS1 4DJ † 0117 905 8850 e bristol @dipconsultants.co.uk Offices also at: Bedford, Cardiff, East Midlands, Leeds, London, Milton Keynes, Rugby and Sheffield
	SCALE 1:1250 @ A4	DRWG NO. LBC029 - 1	
	JOB NO. LO5001-P	REV.	
PROJECT Lambeth Gypsy and Traveller Land Supply Assessment	DRWG TITLE Loughborough Office and estate infill		 dynamic development solutions™




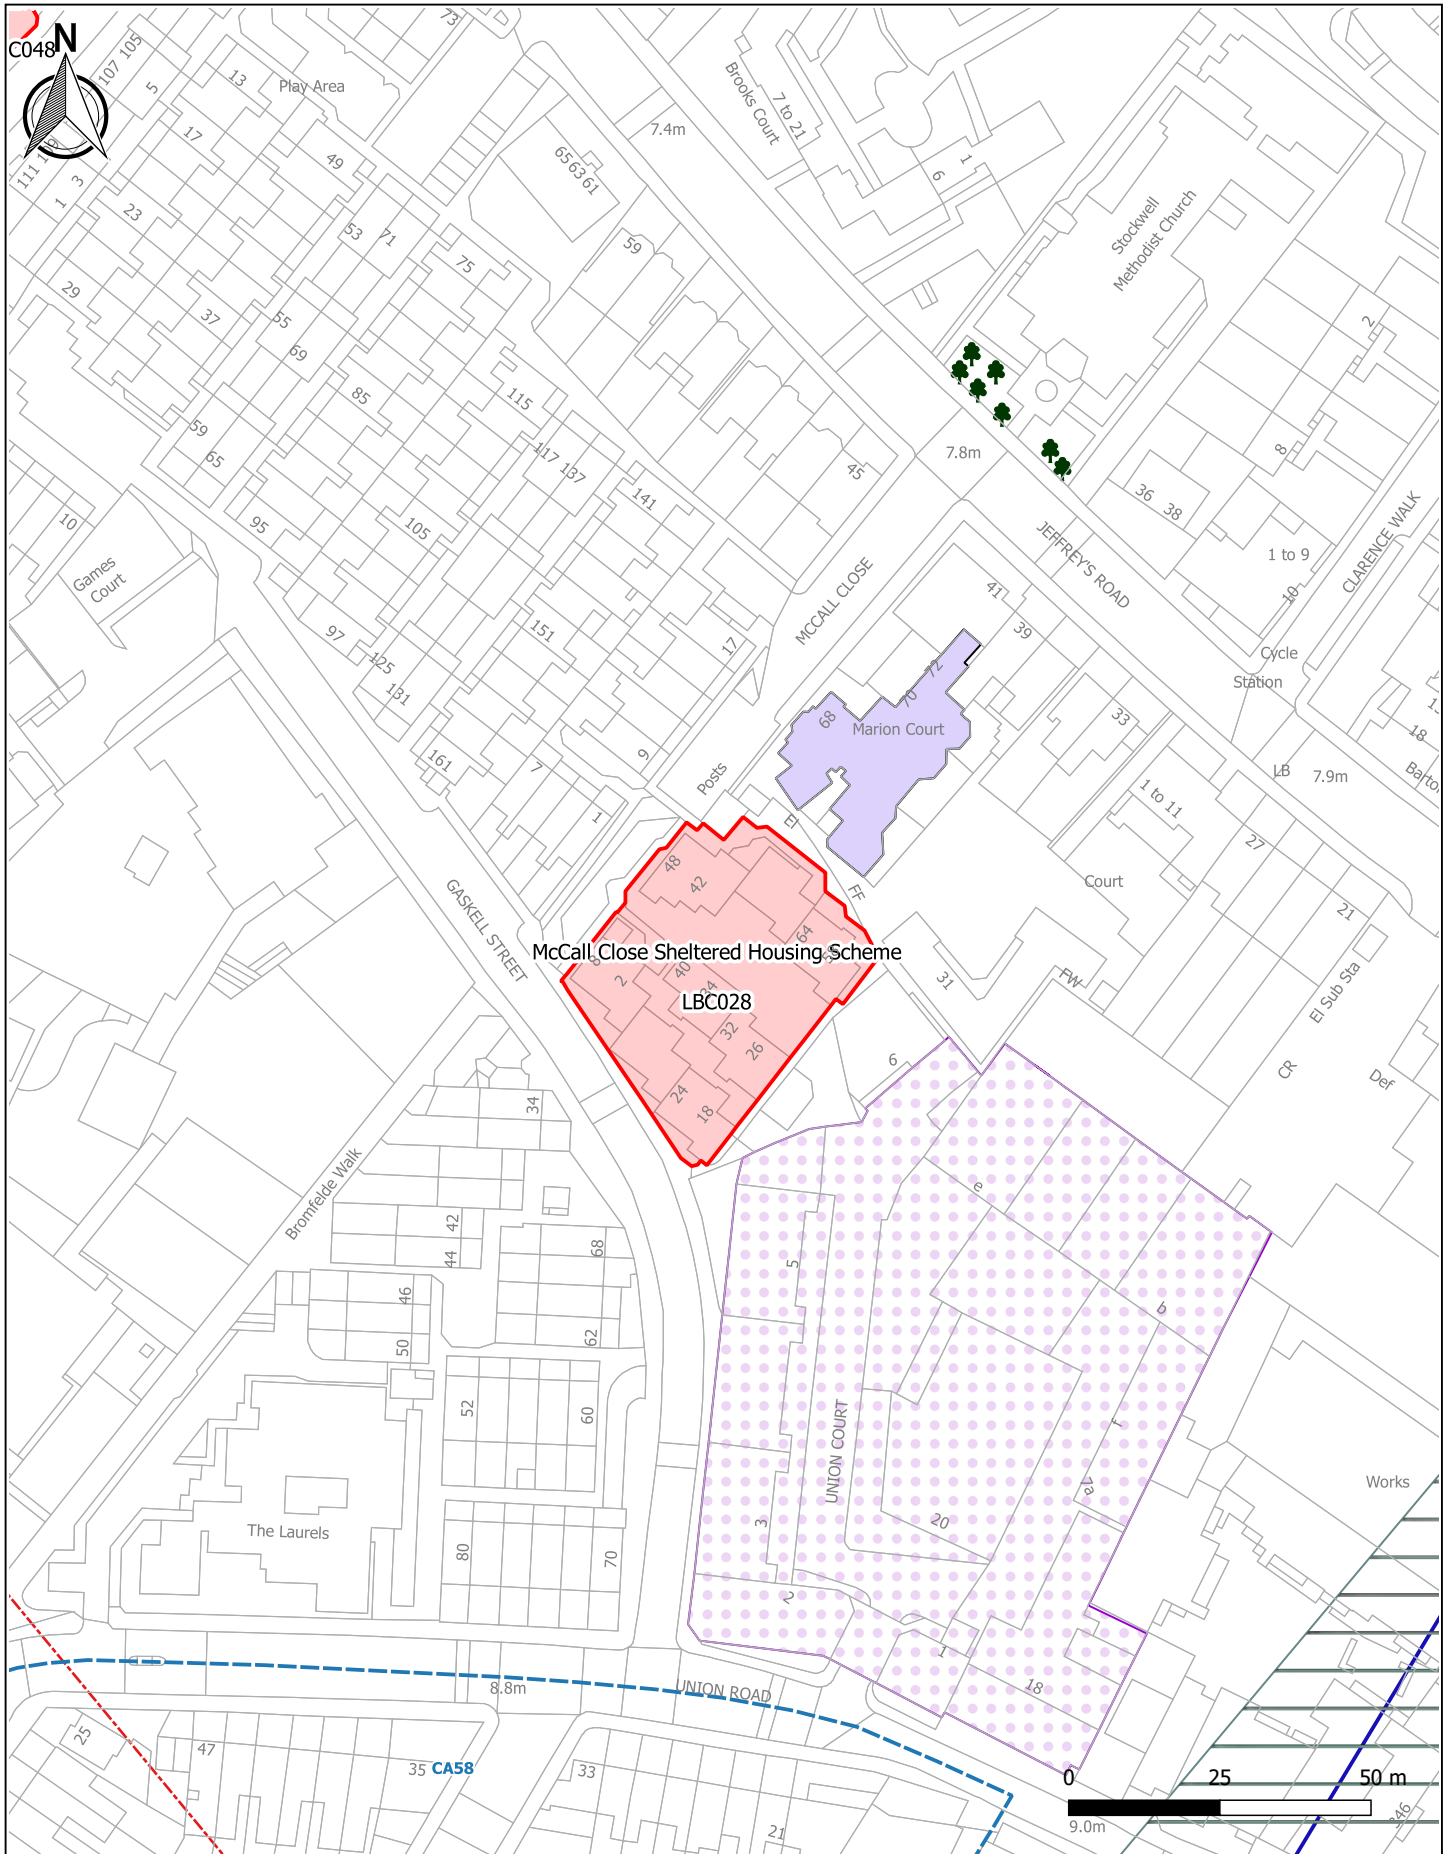

CLIENT Lambeth Council	DATE 19.04.2016 SCALE 1:1250 @ A4 JOB NO. LO5001-P	OS REF DRWG NO. LBC028 - 1 REV.	DLP PLANNING LIMITED DLP Planning Ltd, Broad Quay House (5th Floor) Prince Street, Bristol, BS1 4DJ † 0117 905 8850 e bristol@dipconsultants.co.uk Offices also at: Bedford, Cardiff, East Midlands, Leeds, London, Milton Keynes, Rugby and Sheffield	
PROJECT Lambeth Gypsy and Traveller Land Supply Assessment	DRWG TITLE McCall Close Sheltered Housing Scheme			

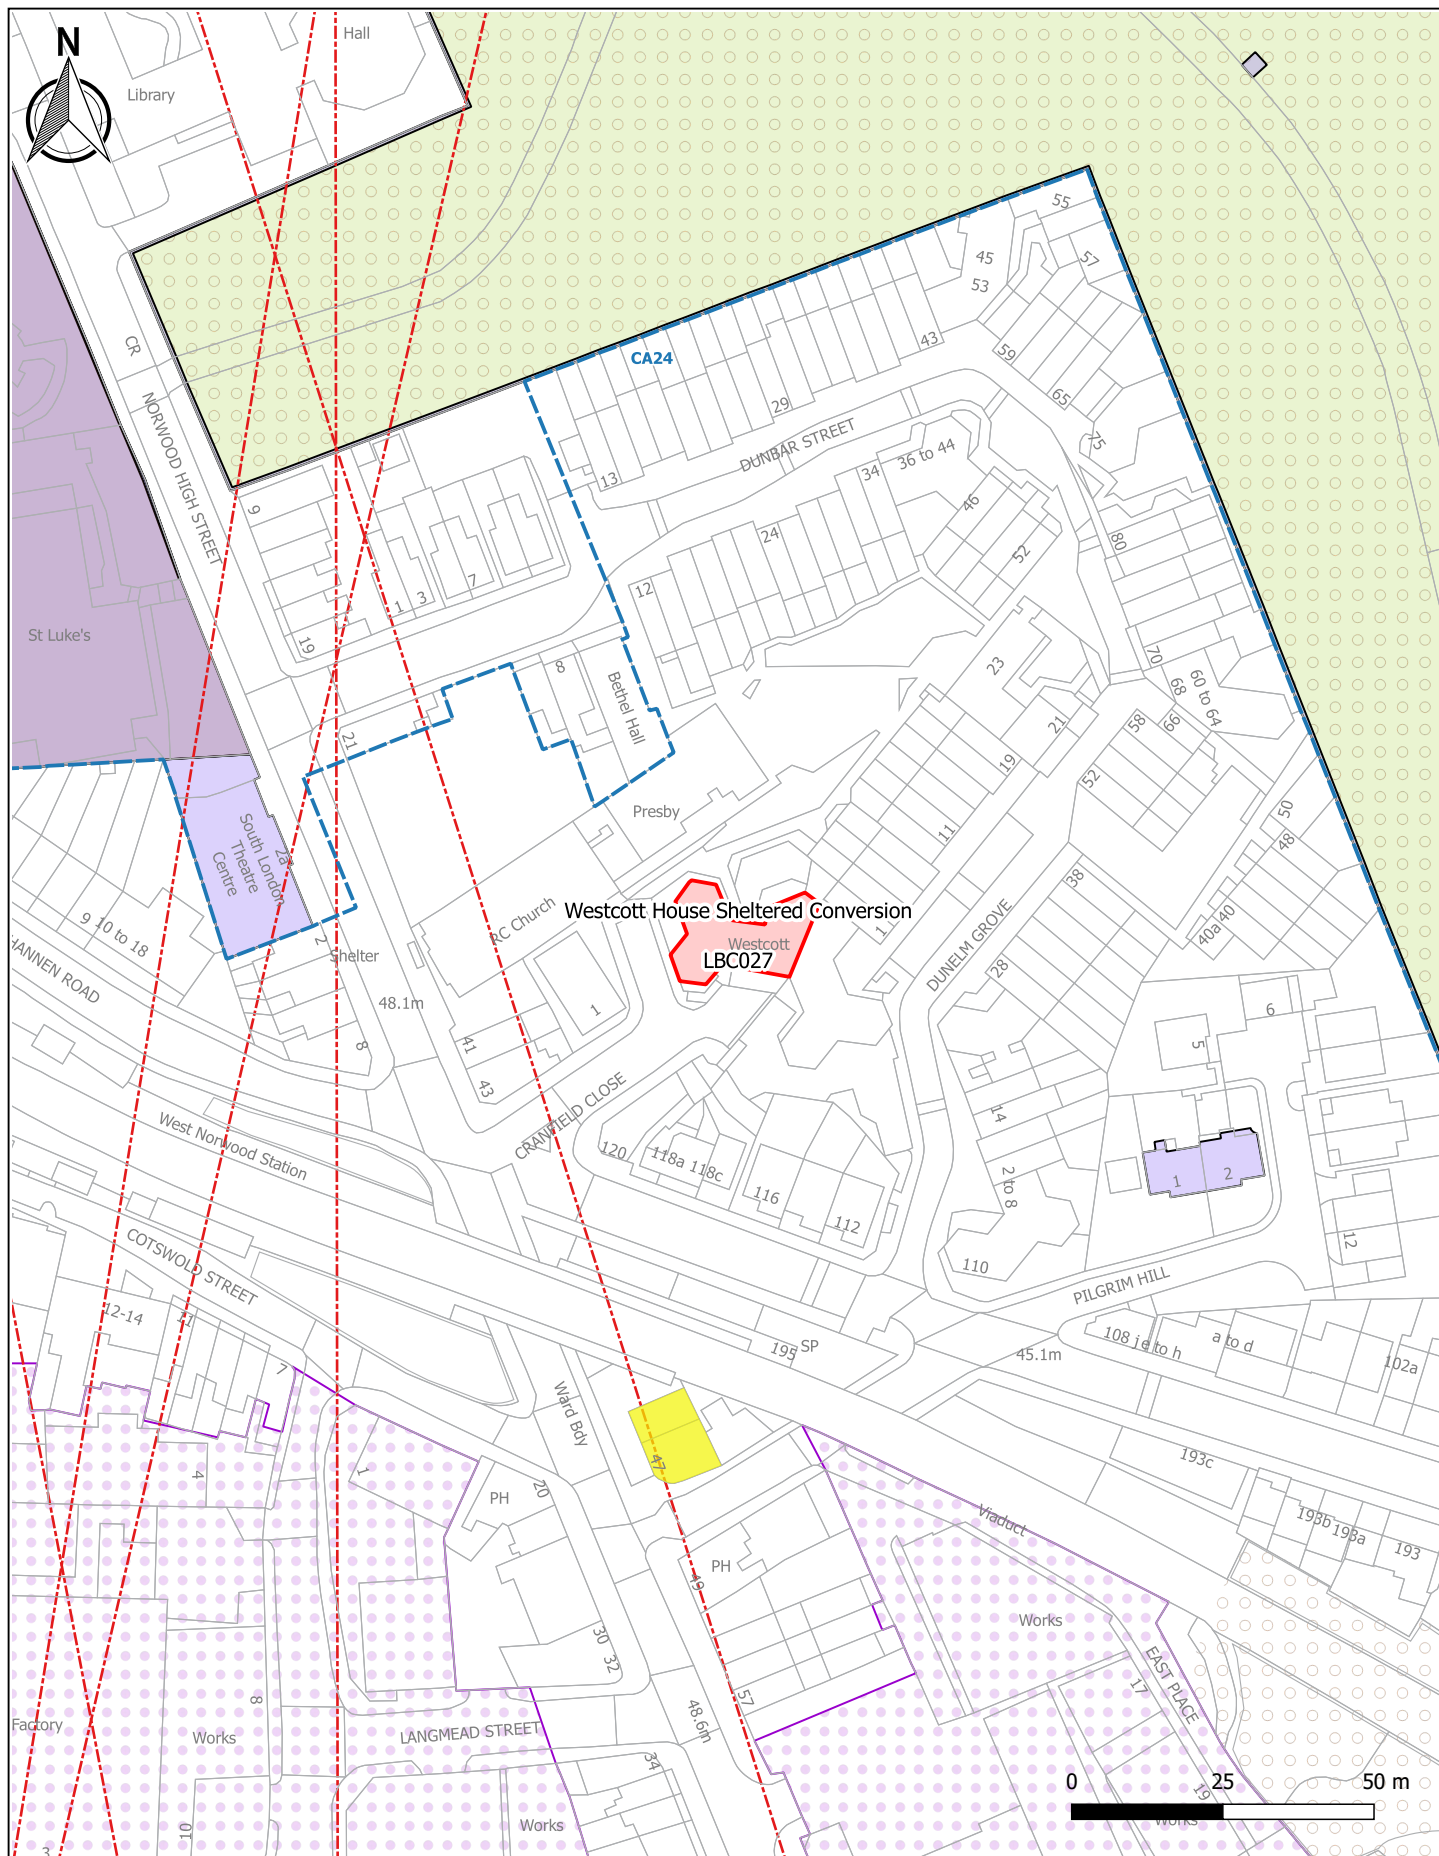


CLIENT Lambeth Council	DATE 19.04.2016	OS REF	DLP PLANNING LIMITED DLP Planning Ltd, Broad Quay House (5th Floor) Prince Street, Bristol, BS1 4DJ † 0117 905 8850 e bristol @dipconsultants.co.uk	 dynamic development solutions™
	SCALE 1:1250 @ A4	DRWG NO. LBC027 - 1		
	JOB NO. LO5001-P	REV.		
PROJECT Lambeth Gypsy and Traveller Land Supply Assessment	DRWG TITLE Westcroft House Sheltered Conversion			Offices also at: Bedford, Cardiff, East Midlands, Leeds, London, Milton Keynes, Rugby and Sheffield

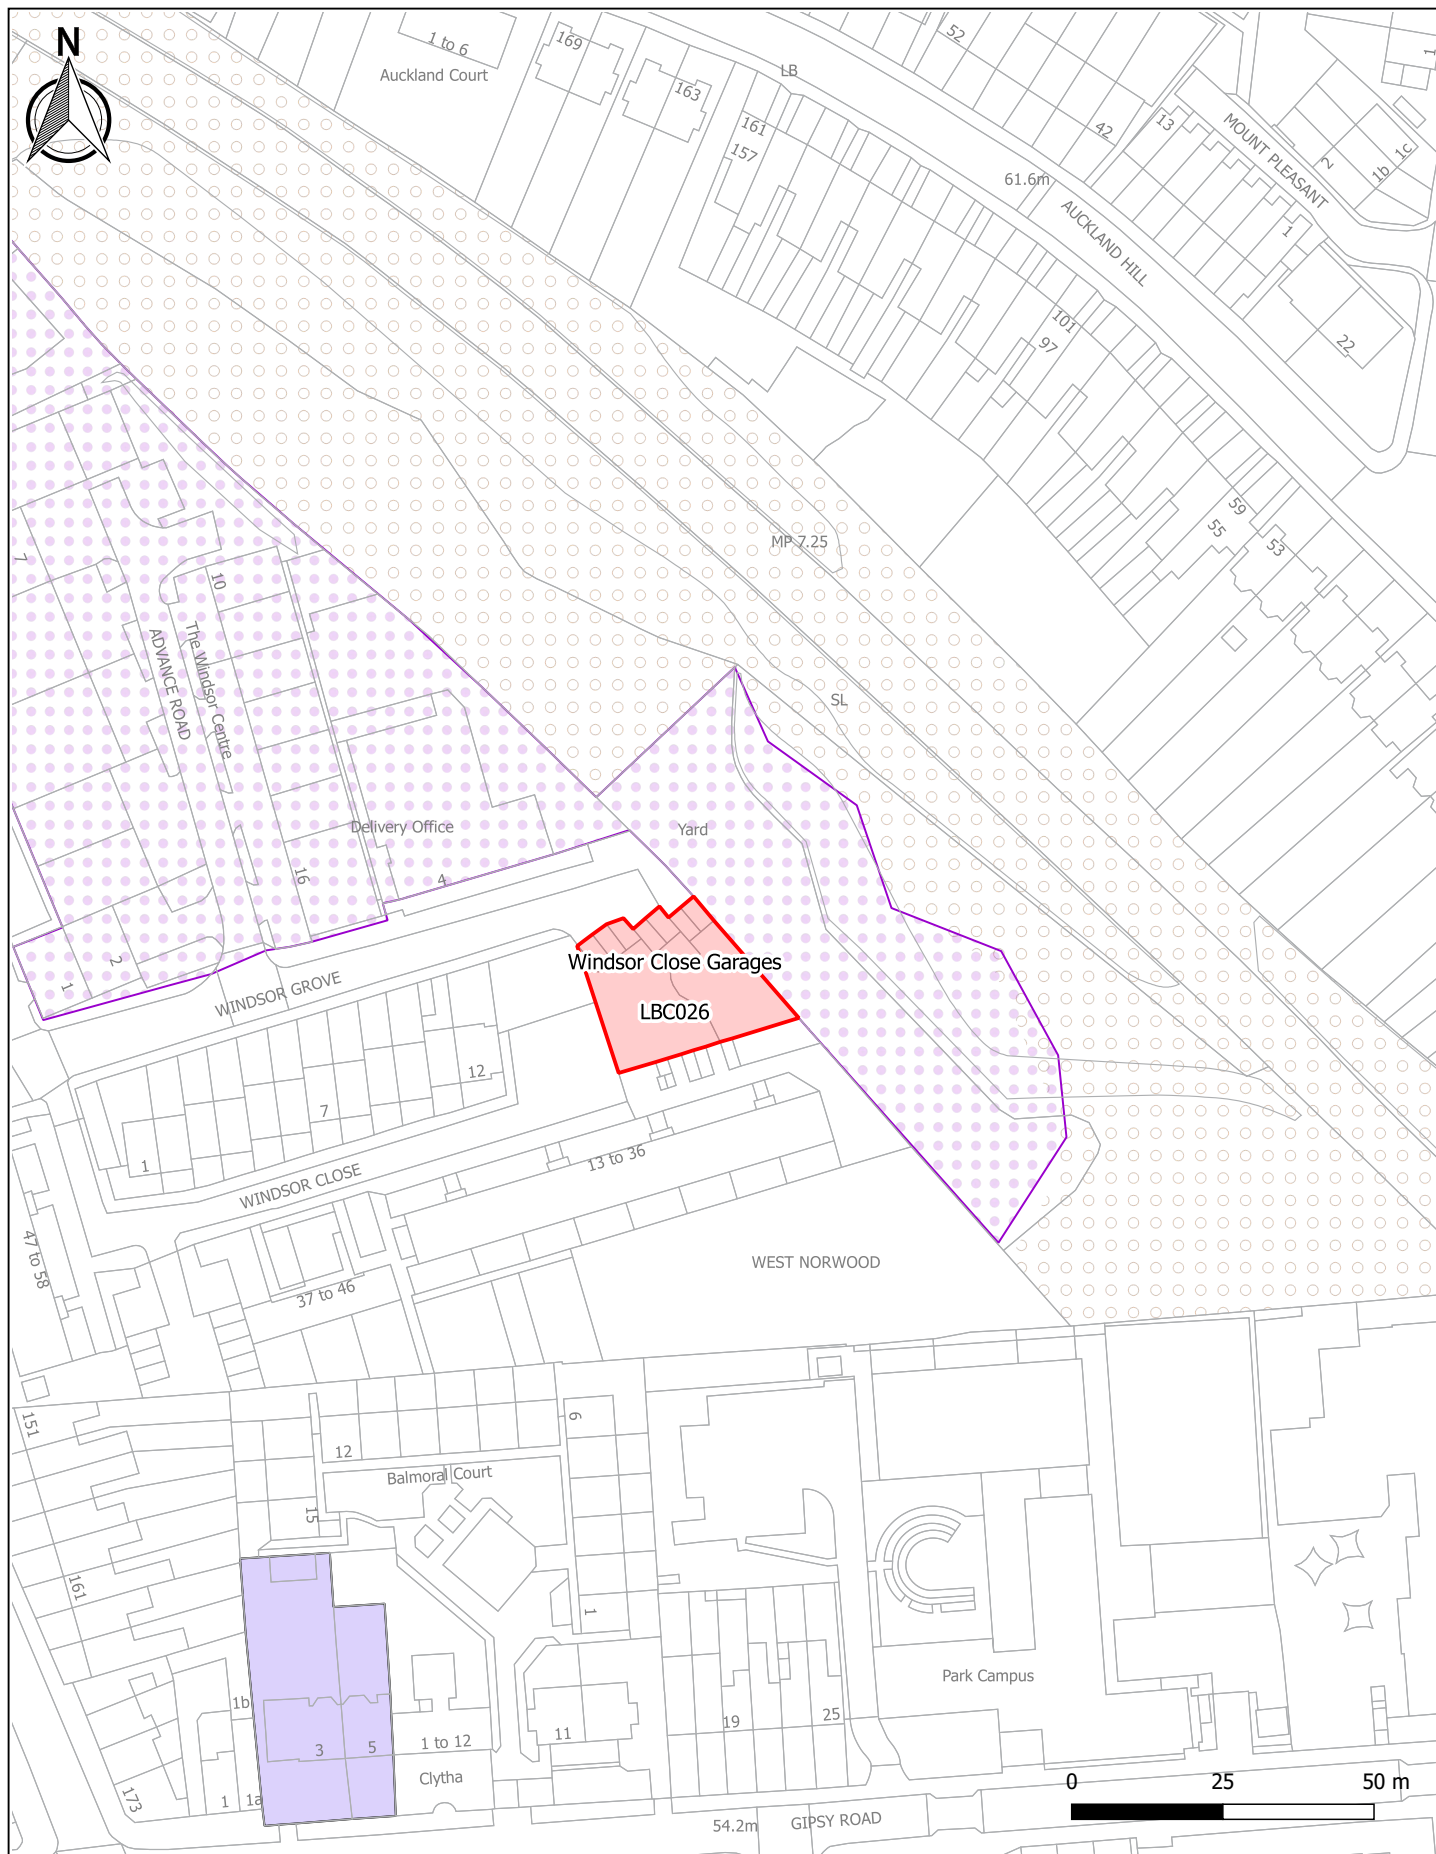


CLIENT Lambeth Council	DATE 19.04.2016	OS REF	DLP PLANNING LIMITED DLP Planning Ltd, Broad Quay House (5th Floor) Prince Street, Bristol, BS1 4DJ † 0117 905 8850 e bristol @dipconsultants.co.uk Offices also at: Bedford, Cardiff, East Midlands, Leeds, London, Milton Keynes, Rugby and Sheffield	 dynamic development solutions™
	SCALE 1:1250 @ A4	DRWG NO. LBC026 - 1		
	JOB NO. LO5001-P	REV.		
PROJECT Lambeth Gypsy and Traveller Land Supply Assessment	DRWG TITLE Windsor Close Garages			



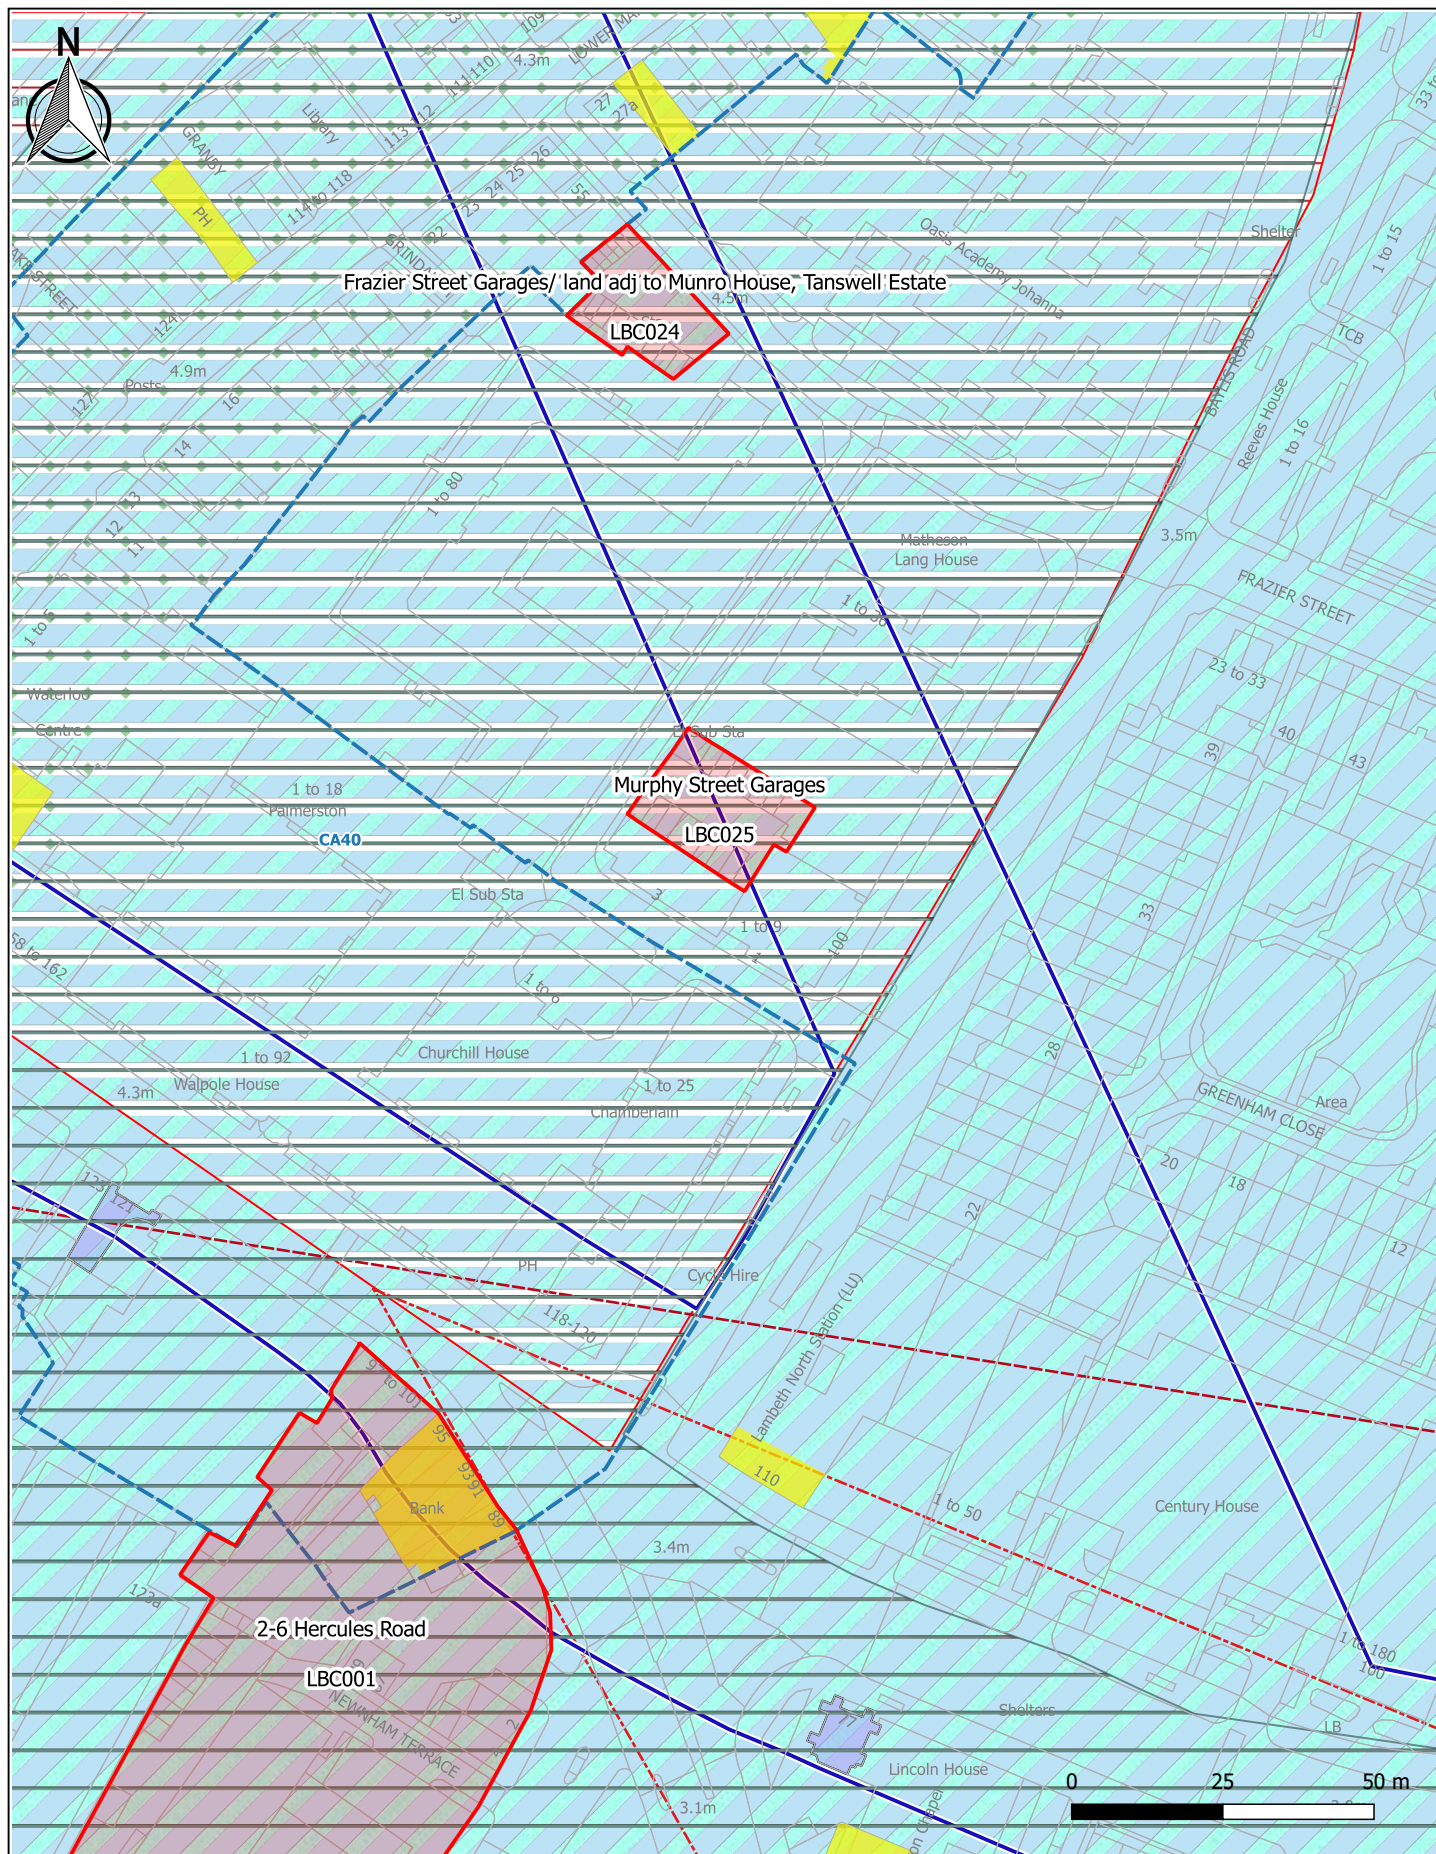

CLIENT Lambeth Council	DATE 10.06.2016	OS REF	DLP PLANNING LIMITED DLP Planning Ltd, Broad Quay House (5th Floor) Prince Street, Bristol, BS1 4DJ	 dynamic development solutions™
	SCALE 1:1250 @ A4	DRWG NO. LBC025 - 1		
	JOB NO. LO5001-P	REV.		
PROJECT Lambeth Gypsy and Traveller Land Supply Assessment	DRWG TITLE Murphy Street Garages		† 0117 905 8850 e bristol @dipconsultants.co.uk	
Offices also at: Bedford, Cardiff, East Midlands, Leeds, London, Milton Keynes, Rugby and Sheffield				



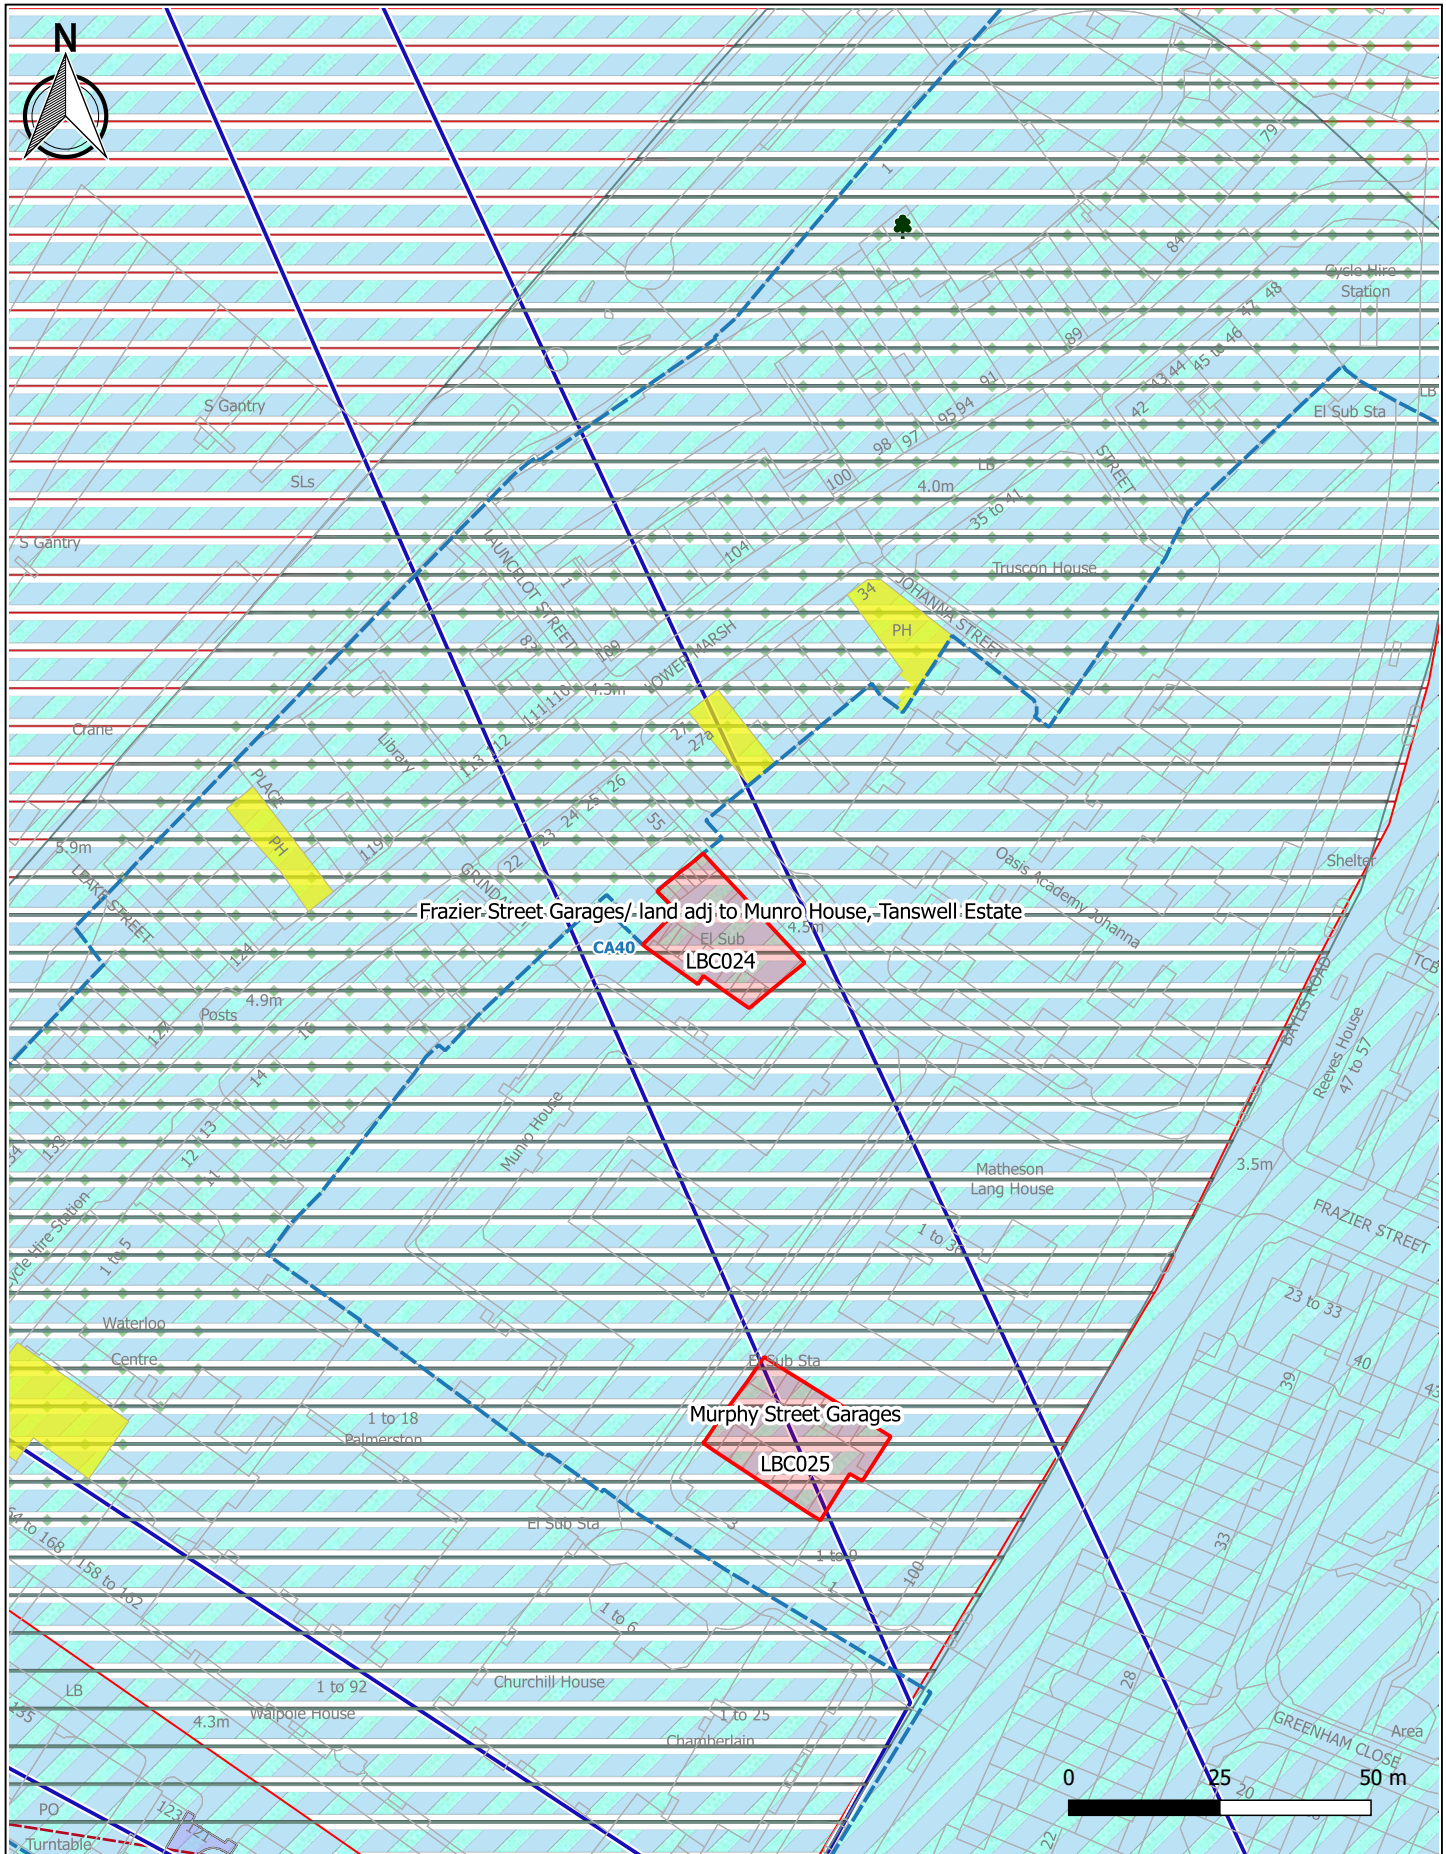

CLIENT Lambeth Council	DATE 10.06.2016	OS REF	DLP PLANNING LIMITED DLP Planning Ltd, Broad Quay House (5th Floor) Prince Street, Bristol, BS1 4DJ † 0117 905 8850 e bristol@dlpconsultants.co.uk Offices also at: Bedford, Cardiff, East Midlands, Leeds, London, Milton Keynes, Rugby and Sheffield	 dynamic development solutions™
	SCALE 1:1250 @ A4	DRWG NO. LBC024 - 1		
	JOB NO. LO5001-P	REV.		
PROJECT Lambeth Gypsy and Traveller Land Supply Assessment	DRWG TITLE land adj to Munro House Tanswell Estate			

