


Phase 5 Cycle Hangar Locations

Road	Ward	Post Code	Hangar Location	Page
Allardyce Street	Ferndale	SW4 7RX	side of No. 45 Santley Street	2
Andalus Road	Larkhall	SW9 9PF	outside No. 30	3
Atherfold Road	Larkhall	SW9 9LW	side of No. 30 Mayflower Road	4
Athlone Road	Tulse Hill	SW2 2DR	outside No. 35	5
Barston Road	Thurlow Park	SE27 9HE	opposite No. 10	6
Bloom Grove (x2)	Knights Hill	SE27 0HZ	outside No. 15	7
Brading Road	Tulse Hill	SW2 2AW	side of No. 28	8
Claverdale Road	Tulse Hill	SW2 2DP	outside Nos 32 & 34	9
Claverdale Road	Tulse Hill	SW2 2DH	outside Nos 69 & 71	10
Combermere Road	Ferndale	SW9 9QG	opposite No. 8 (outside Percheron Court)	11
Criffel Avenue	Streatham Hill	SW2 4BN	outside Nos. 36/38 & 40/42	12
Fawnbrake Avenue	Herne Hill	SE24 0BE	side of No. 2 Kestrel Avenue	13
Flaxman Road	Herne Hill	SE5 9DH	outside No. 28	14
Guernsey Grove	Thurlow Park	SE24 9DF	opposite No. 1	15
Hargwyne Street	Ferndale	SW9 9RQ	outside No. 33	16
Hawarden Grove	Thurlow Park	SE24 9DH	outside No. 26	17
Helix Road	Tulse Hill	SW2 2JR	side of 23a Helix Gardens	18
Helix Road	Tulse Hill	SW2 2JT	side of 160 Leander	19
Heyford Avenue	Oval	SW8 1EB	outside Nos. 26 & 28	20
Heyford Avenue	Oval	SW8 1ED	outside Nos. 79 & 81	21
Hinton Road	Herne Hill	SE24 0HU	outside No. 92	22
Holmewood Gardens	Brixton Hill	SW2 3NB	outside No. 2	23
Holmewood Gardens	Brixton Hill	SW2 3RS	opposite No. 79	24
Holmewood Road	Brixton Hill	SW2 3RP	outside No. 8	25
Holmewood Road	Brixton Hill	SW2 3RR	outside No. 25	26
Iveley Road	Clapham Town	SW4 0EW	outside No. 30	27
Kellet Road	Coldharbour	SW2 1DX	side of No. 17 Effra Road	28
Kemerton Road	Herne Hill	SE5 9AP	side of No. 39 Finsen Road	29
Kingsmead Road	Streatham Hill	SW2 3HY	outside No. 37	30
Knatchbull Road	Vassall	SE5 9QY	outside No. 56	31
Knollys Road	Knights Hill	SW16 2JD	outside Pevensey Court, No. 63	32
Knollys Road	Knights Hill	SW16 2JU	outside No. 108	33
Larkhall Rise	Clapham Town	SW4 6LD	opposite No. 90	34
Milton Road	Herne Hill	SE24 0NP	outside No. 4	35
Morduant Street	Ferndale	SW9 9RB	outside No. 28	36
Oakbank Grove	Herne Hill	SE24 0AL	side of No. 146/148 Herne Hill Road	37
Oakbank Grove	Herne Hill	SE24 0AL	outside 3 & 5	37
Paulet Road	Vassall	SE5 9HW	opposite No. 101	38
Paulet Road	Vassall	SE5 9LB	outside No. 210	39
Rodenhurst Road	Clapham Common	SW4 8AR	outside No. 4 (flats)	40
Santley Street	Ferndale	SW4 7QB	outside No. 24	41
Sunnyhill Road	Streatham Wells	SW16 2UW	outside No. 99	42
Thurlby Road	Knights Hill	SE27 0RN	outside No. 2	43
Tunstall Road	Ferndale	SW9 8BZ	outside No. 11	44
Tunstall Road	Ferndale	SW9 8DA	outside No. 22	44
Union Road	Larkhall	SW8 2SA	outside Netherby House	45
Valley Road	Streatham Wells	SW16 2BP	opposite Nos. 225	46
Valley Road	Streatham Wells	SW16 2BY	opposite Nos. 267 & 269	47
Wavertree Road	Streatham Hill	SW2 4TN	outside Wavertree Court, Wavertree Road	48
Winterwell Road	Brixton Hill	SW2 5JD	outside No. 25	49

KEY	
PROPOSED	
CYCLE HANGAR	

EXISTING	
SINGLE YELLOW LINE	
DOUBLE YELLOW LINE	
CROSSOVER	
DISABLED BAYS	
RESIDENTS BAYS	
SHARED USE BAY (R, B, P&D)	
SHARED USE BAY (R, P&D)	
MOTOR CYCLE BAYS	
CAR CLUB BAY	
P&D MACHINE	
LAMP COLUMN	
SIGN ON LC	
POST & SIGN	

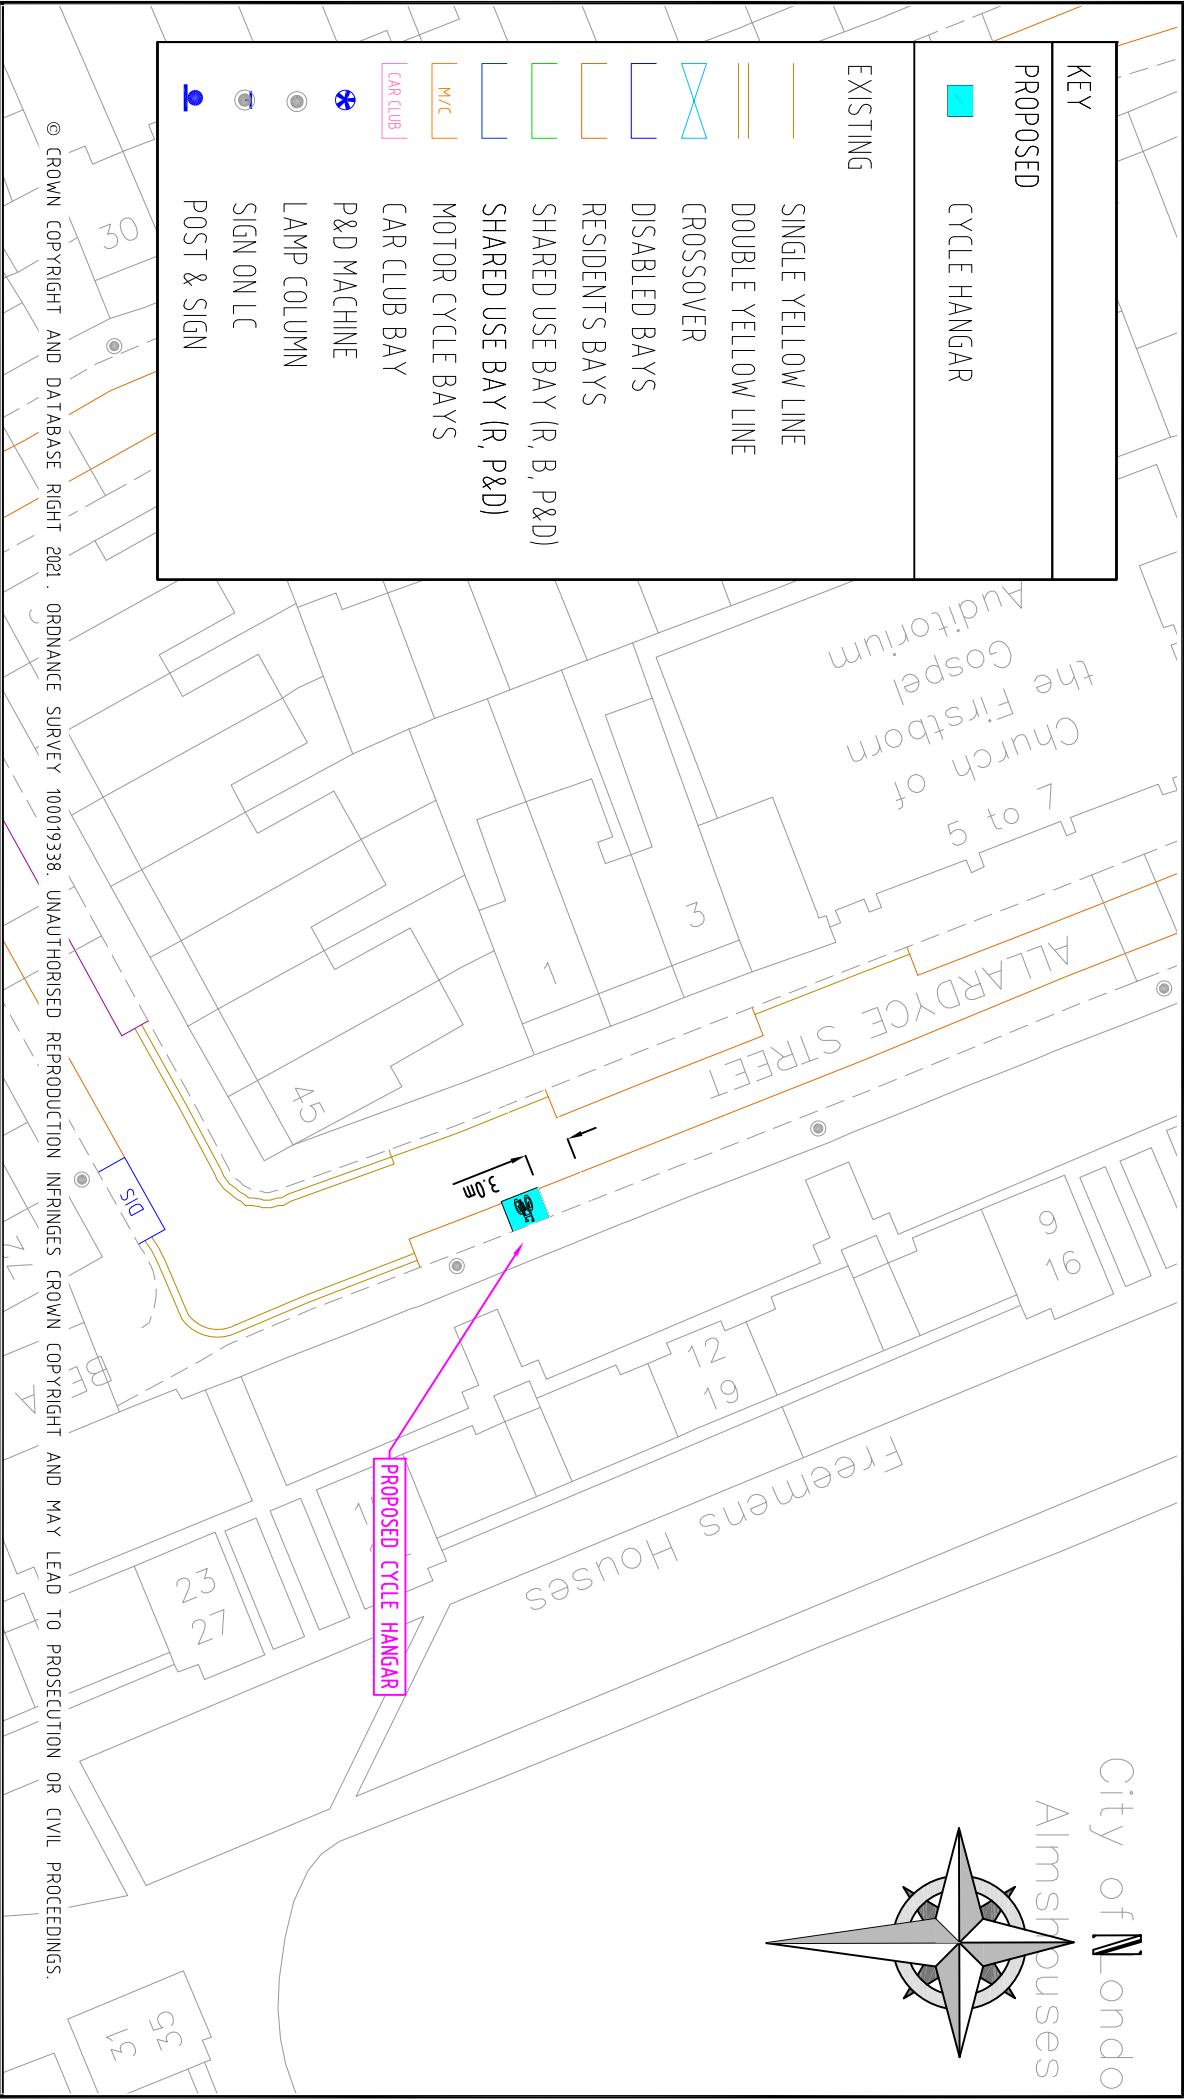


REV	DESCRIPTION	DRAWN	SIG	DATE	CHKD	SIG	DATE	APP	SIG	DATE



Lambeth
PARKING, STREET MANAGEMENT
AND COMMERCIAL,
3RD FLOOR, CIVIC CENTRE
6 BRIXTON HILL
LONDON, SW2 1EG
020 7926 9000

DRAWN		PRODUCT	
CS	AW	Phase 5 Cycle Hangar Programme	
CHKD		DRAWING TITLE	
SH		Allardyce Road	
APP		CLASSIFICATION	PAPER
SH		Consultation	A4
DATE		SCALE	REVISION
21.04.21		1:500	-
DRAWING NO		RS-CPZ-CH-B-5000-003	

KEY	
PROPOSED	
	CYCLE HANGAR
EXISTING	
	SINGLE YELLOW LINE
	DOUBLE YELLOW LINE
	CROSSOVER
	DISABLED BAYS
	RESIDENTS BAYS
	SHARED USE BAY (R, B, P&D)
	SHARED USE BAY (R, P&D)
	MOTOR CYCLE BAYS
	CAR CLUB BAY
	P&D MACHINE
	LAMP COLUMN
	SIGN ON LC
	POST & SIGN

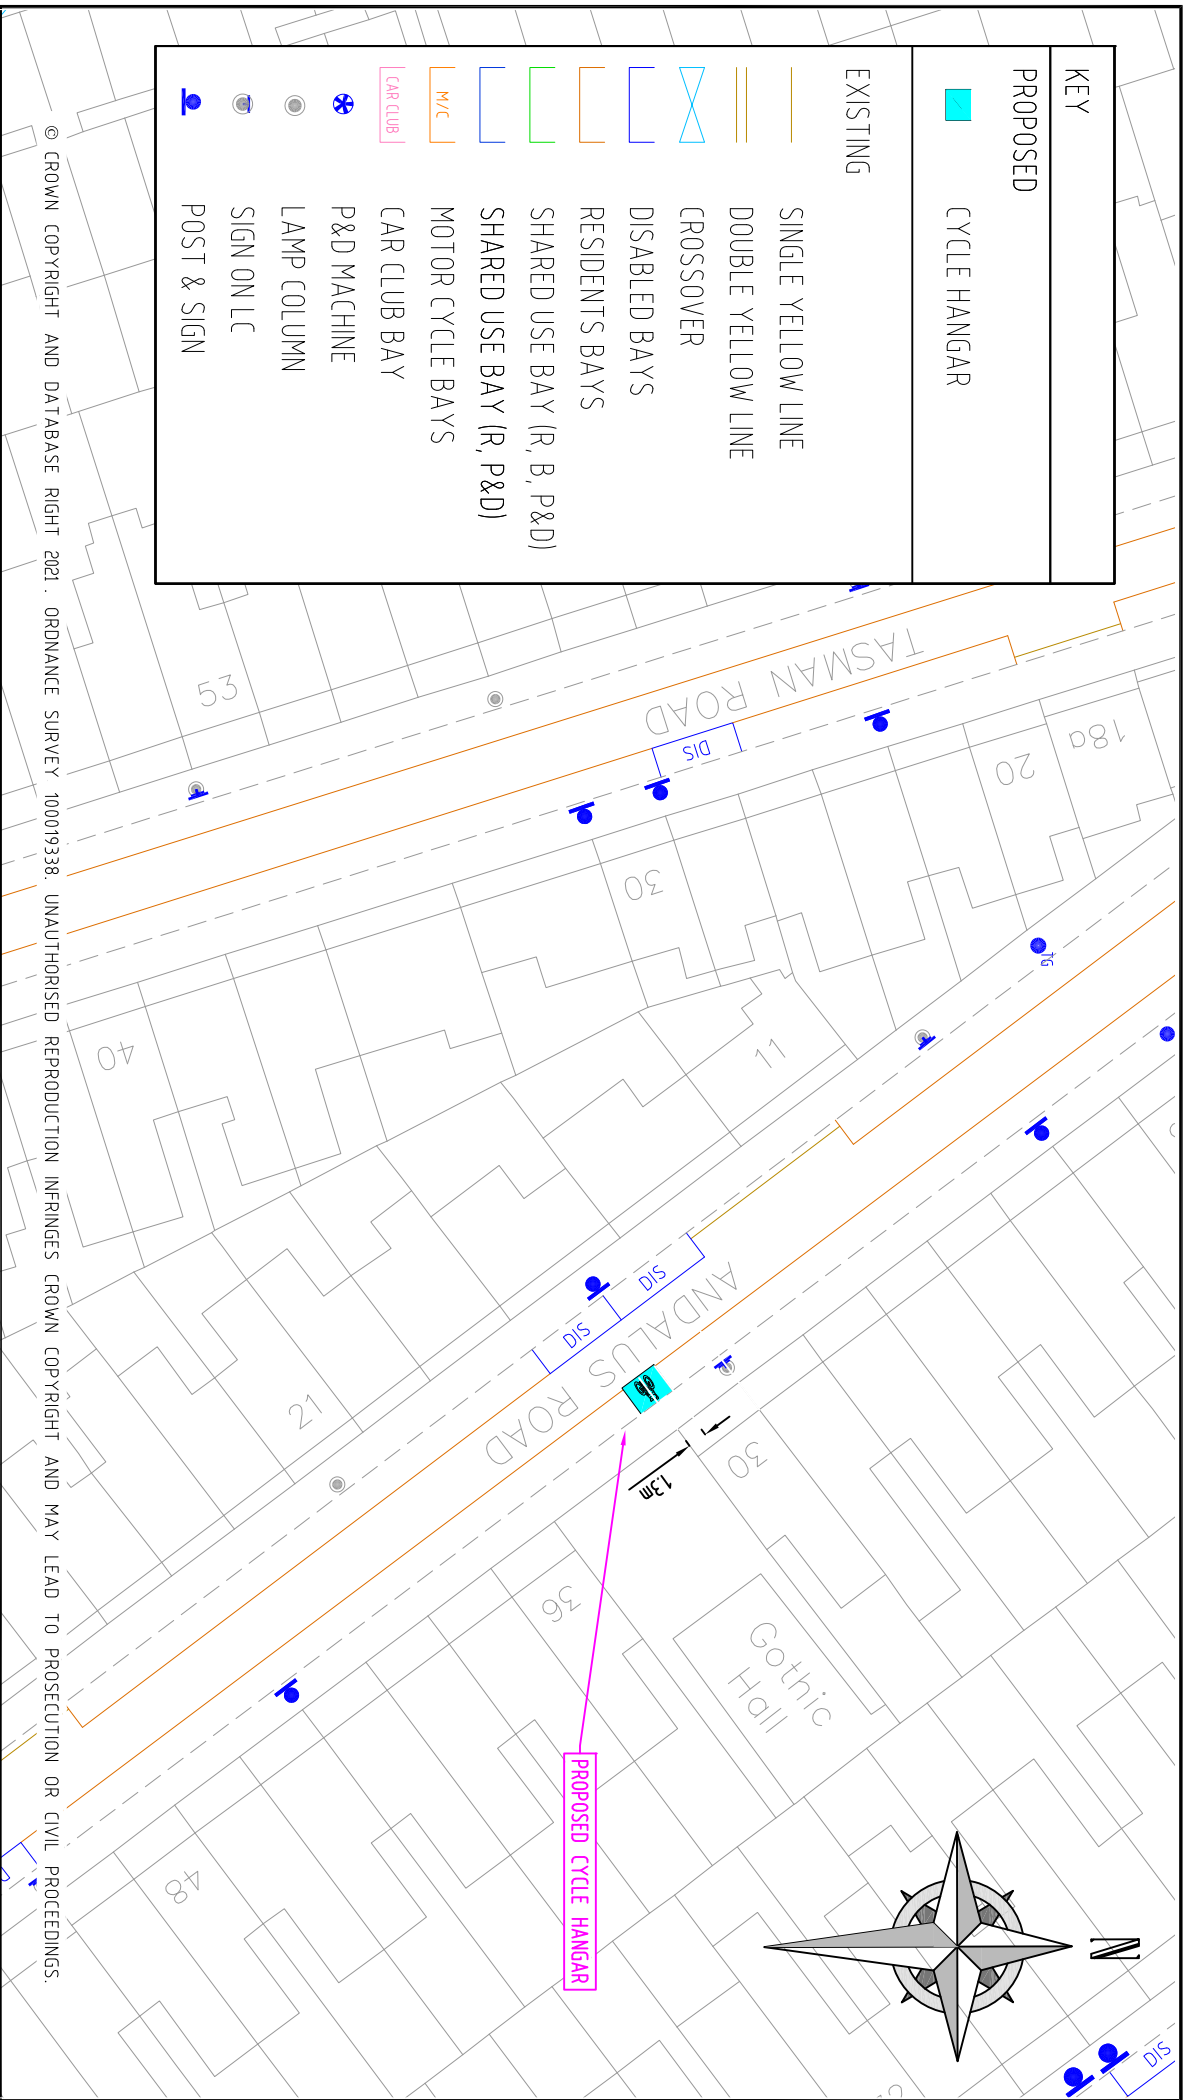

REV	DESCRIPTION	DRAWN	SIG	DATE	CHKD	SIG	DATE	APP	SIG	DATE

Lambeth
PARKING, STREET MANAGEMENT
AND COMMERCIAL,
3RD FLOOR, CIVIC CENTRE
6 BRIXTON HILL
LONDON, SW2 1EG
020 7926 9000

DRAWN		PRODUCT	
CHKD	CS	Phase 5 Cycle Hangar Programme	
APP	AW	o/s No. 30 Andalus Road	
SH	SH	CLASSIFICATION	PAPER SCALE
DATE	21.04.21	Consultation	A4 1:500
		DRAWING NO	RS-CPZ-CH-B-5000-004
		REVISION	-

Pottery House

KEY

PROPOSED



CYCLE HANGAR

EXISTING



DOUBLE YELLOW LINE



BLOOM GROVE

DB

Dis

0.7m

PROPOSED CYCLE HANGAR


© CROWN COPYRIGHT AND DATABASE RIGHT 2021. ORDNANCE SURVEY 100019338. UNAUTHORISED REPRODUCTION INFRINGES CROWN COPYRIGHT AND MAY LEAD TO PROSECUTION OR CIVIL PROCEEDINGS.


REV	DESCRIPTION	DRAWN	SIG	DATE	CHKD	SIG	DATE	APP	SIG	DATE



Lambeth
PARKING, STREET MANAGEMENT
AND COMMERCIAL,
3RD FLOOR, CIVIC CENTRE
6 BRIXTON HILL
LONDON, SW2 1EG
020 7926 9000

BRAIN	PRODUCT
CS	Phase 5 Cycle Hangar Programme
CHKD	DRAWING TITLE
AW	o/s No. 15 Bloom Grove
APP	CLASSIFICATION
SH	Consultation
DATE	PAPER
21.09.30	A4
	SCALE
	1:500
	REVISION
	RS-N0CPZ-CH-5000-002A
	-

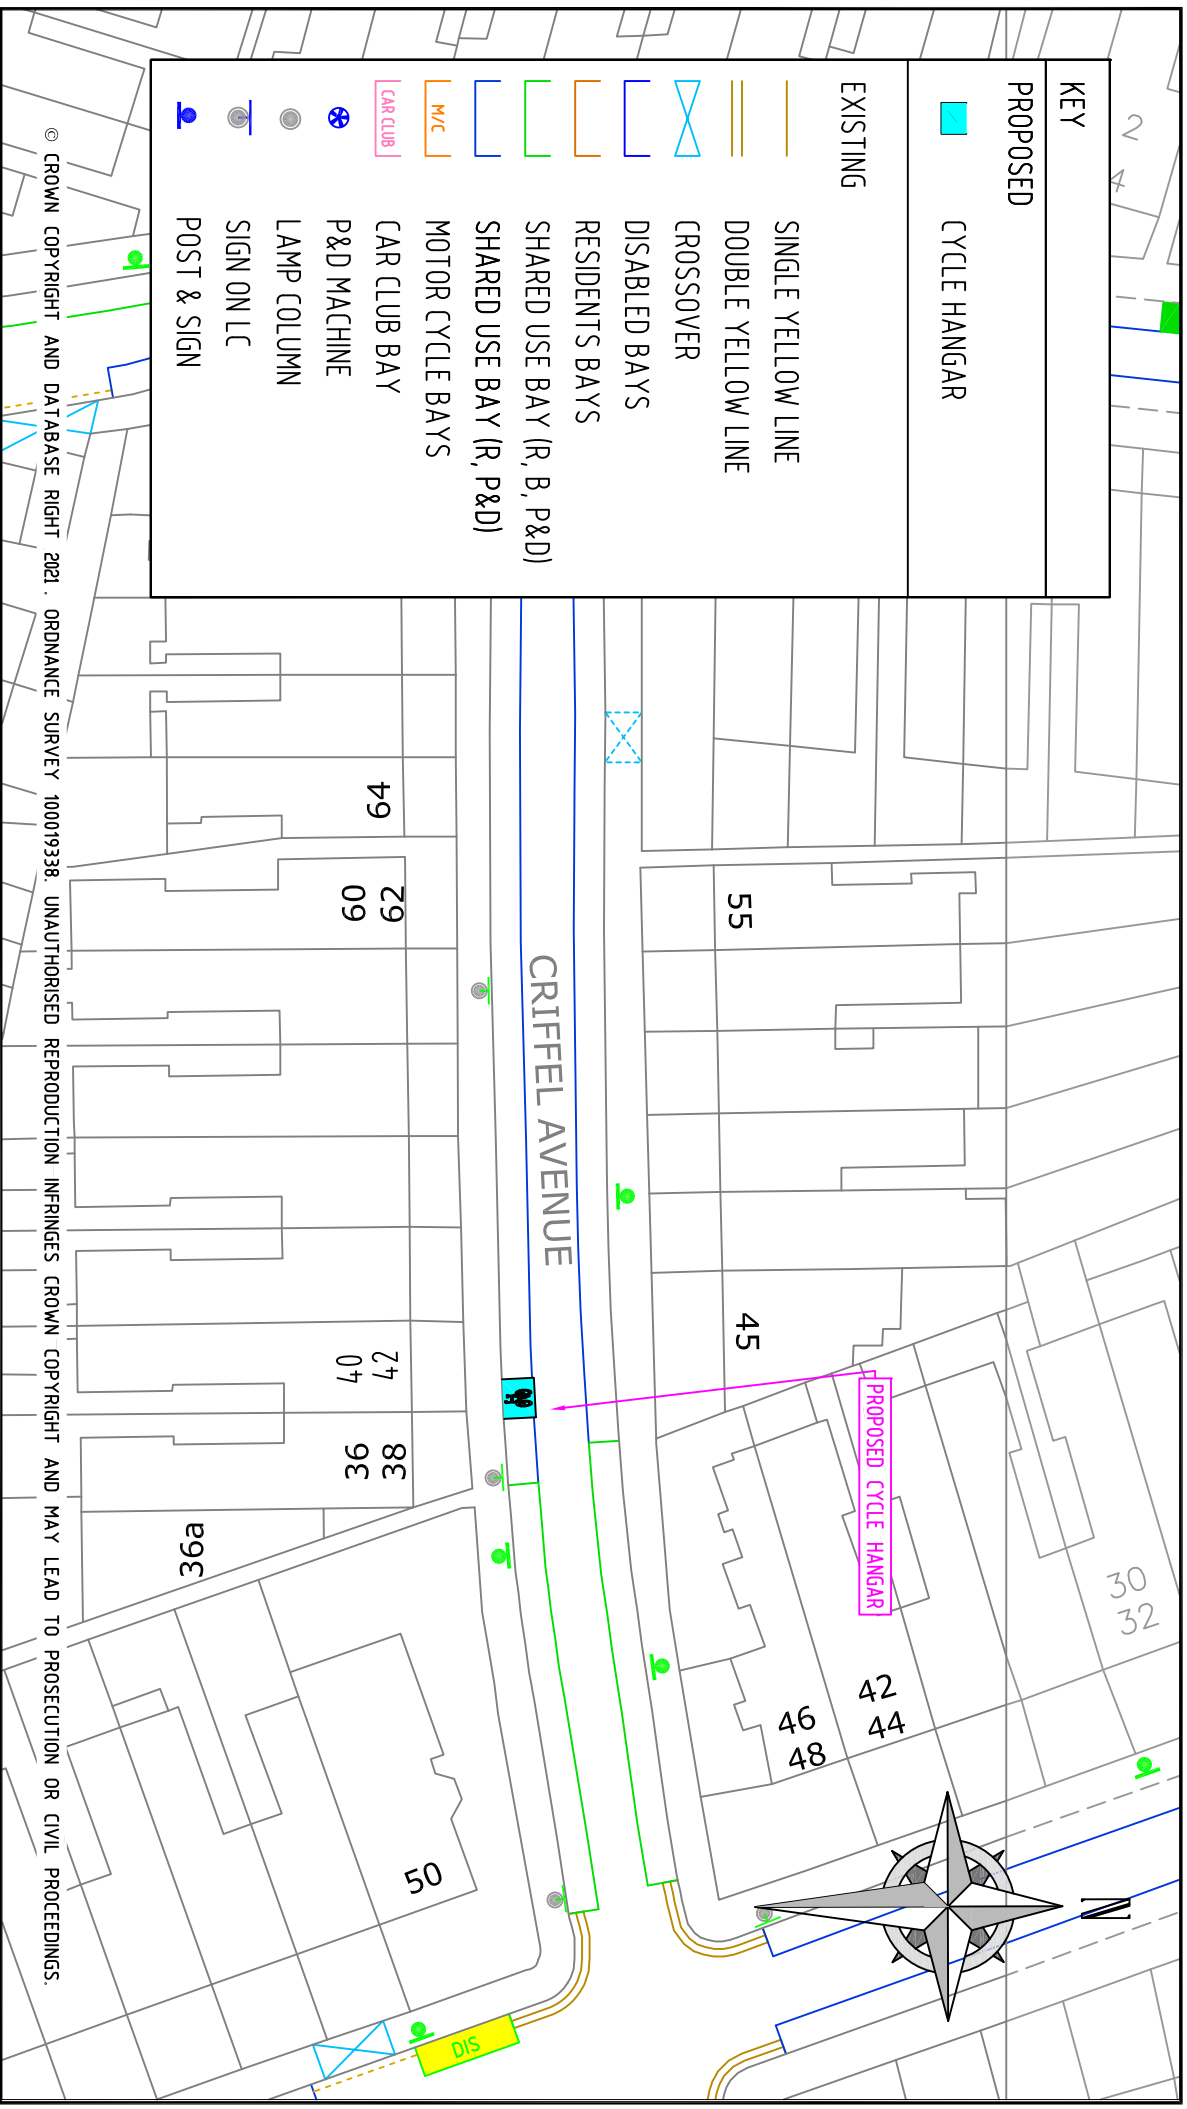

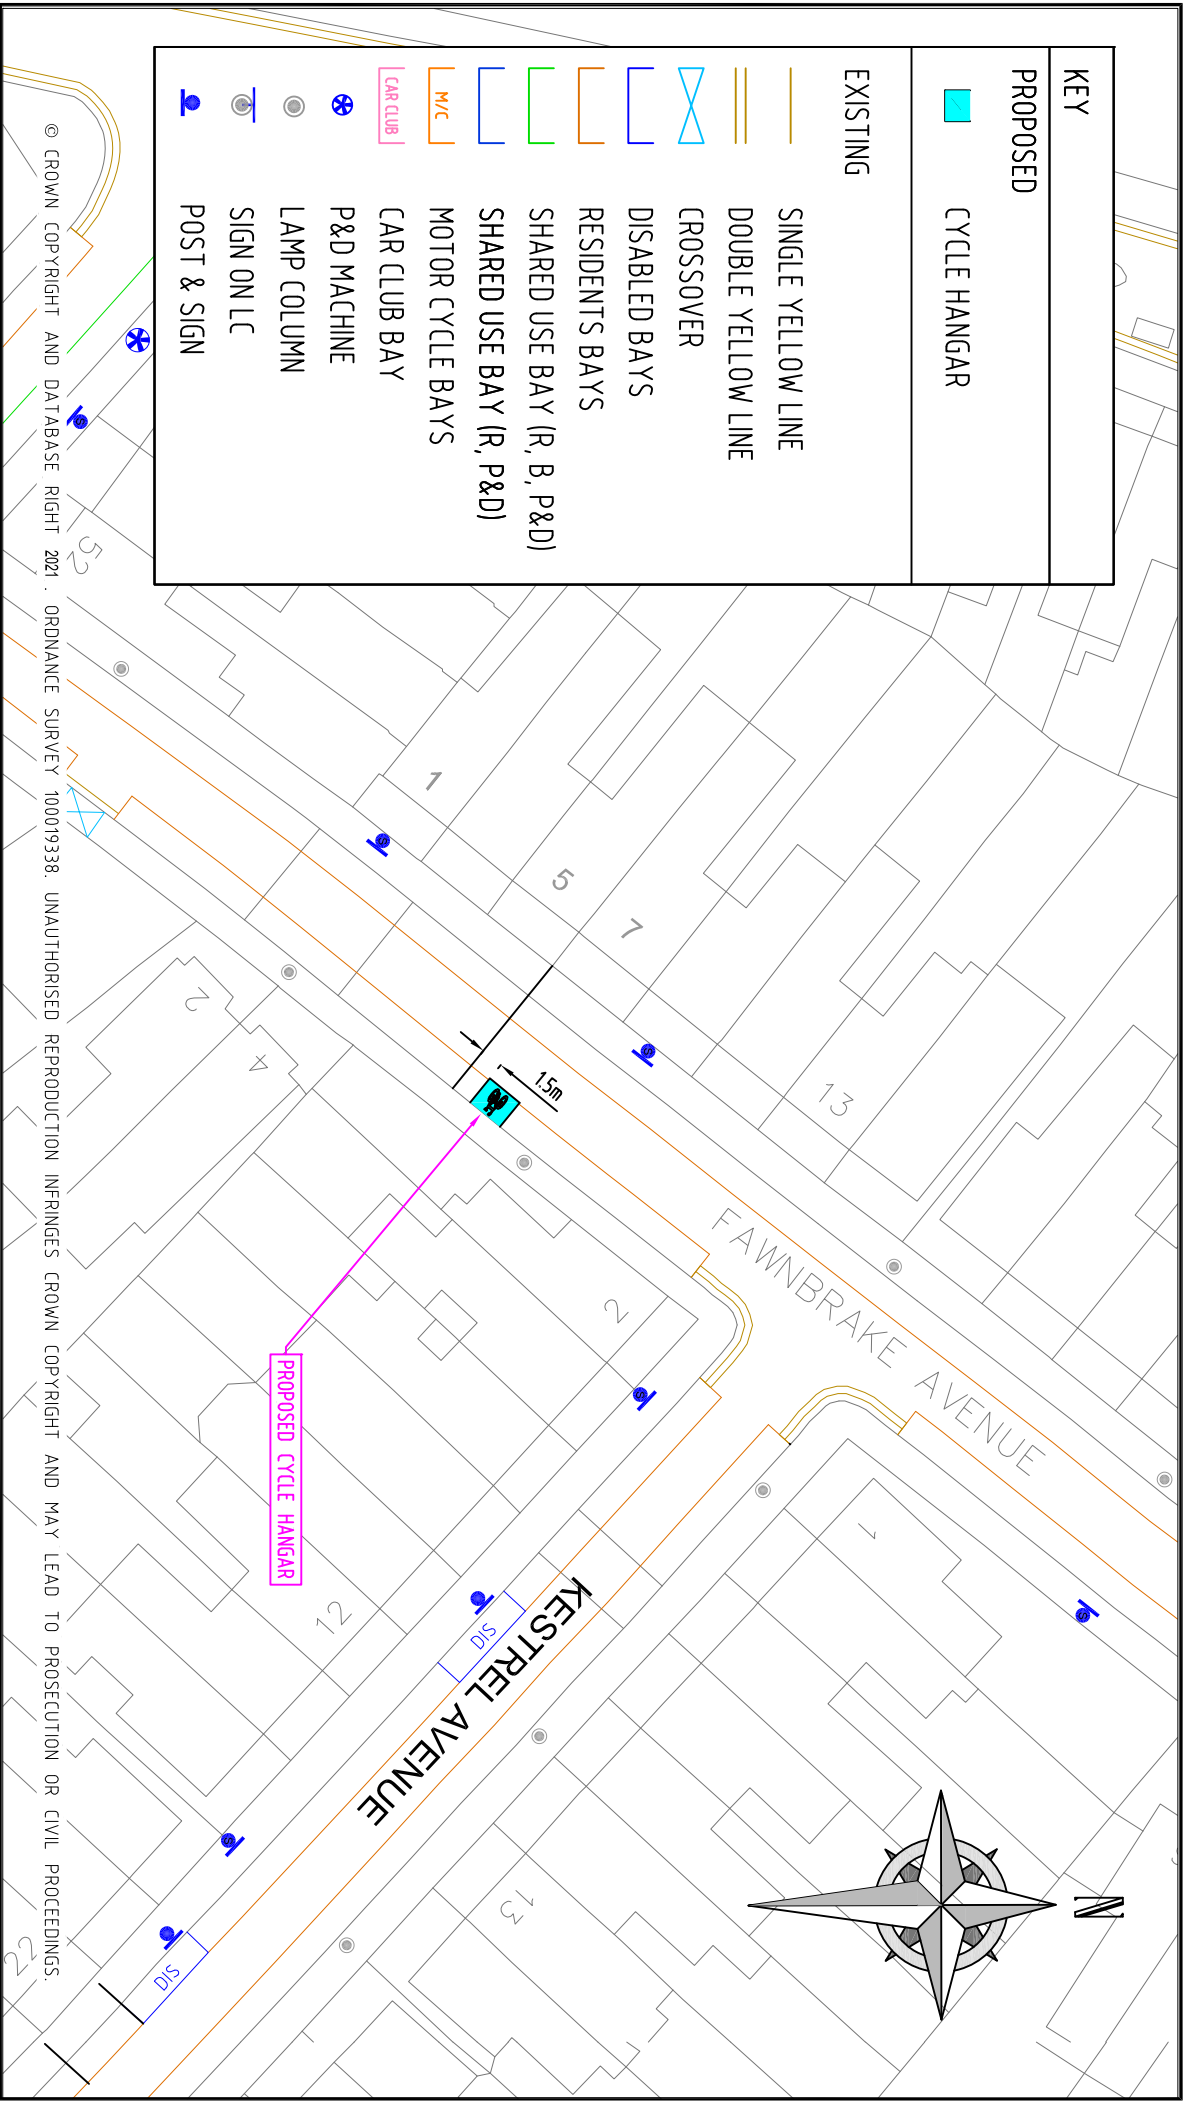

KEY	
PROPOSED	
	CYCLE HANGAR


EXISTING	
	SINGLE YELLOW LINE
	DOUBLE YELLOW LINE
	CROSSOVER
	DISABLED BAYS
	RESIDENTS BAYS
	SHARED USE BAY (R, B, P&D)
	SHARED USE BAY (R, P&D)
	MOTOR CYCLE BAYS
	CAR CLUB BAY
	P&D MACHINE
	LAMP COLUMN
	SIGN ON LC
	POST & SIGN

REV	DESCRIPTION	DRAWN	SIG	DATE	CHD	SIG	DATE	APP	SIG	DATE

Lambeth
PARKING STREET MANAGEMENT
AND COMMERCIAL
3RD FLOOR, CIVIC CENTRE
6 BRIXTON HILL
LONDON, SW2 1EG
020 7926 9000

DRAWN		PROJECT	
CHD	CS	DRAWING TITLE	Phase 5 Cycle Hangar Programme
APP	AW	opposite No. 7 Fawnbrake Road	
SH		CLASSIFICATION	Consultation
DATE	21.04.21	PAPER	A4
		SCALE	1:500
		DRAWING NO	RS-CHZ-CH-N-5000-035
		REGION	-

KEY	
PROPOSED	
CYCLE HANGAR	
EXISTING	
SINGLE YELLOW LINE	
DOUBLE YELLOW LINE	
CROSSOVER	
DISABLED BAYS	
RESIDENTS BAYS	
SHARED USE BAY (R, B, P&D)	
SHARED USE BAY (R, P&D)	
MOTOR CYCLE BAYS	
CAR CLUB BAY	
P&D MACHINE	
LAMP COLUMN	
SIGN ON LC	
POST & SIGN	

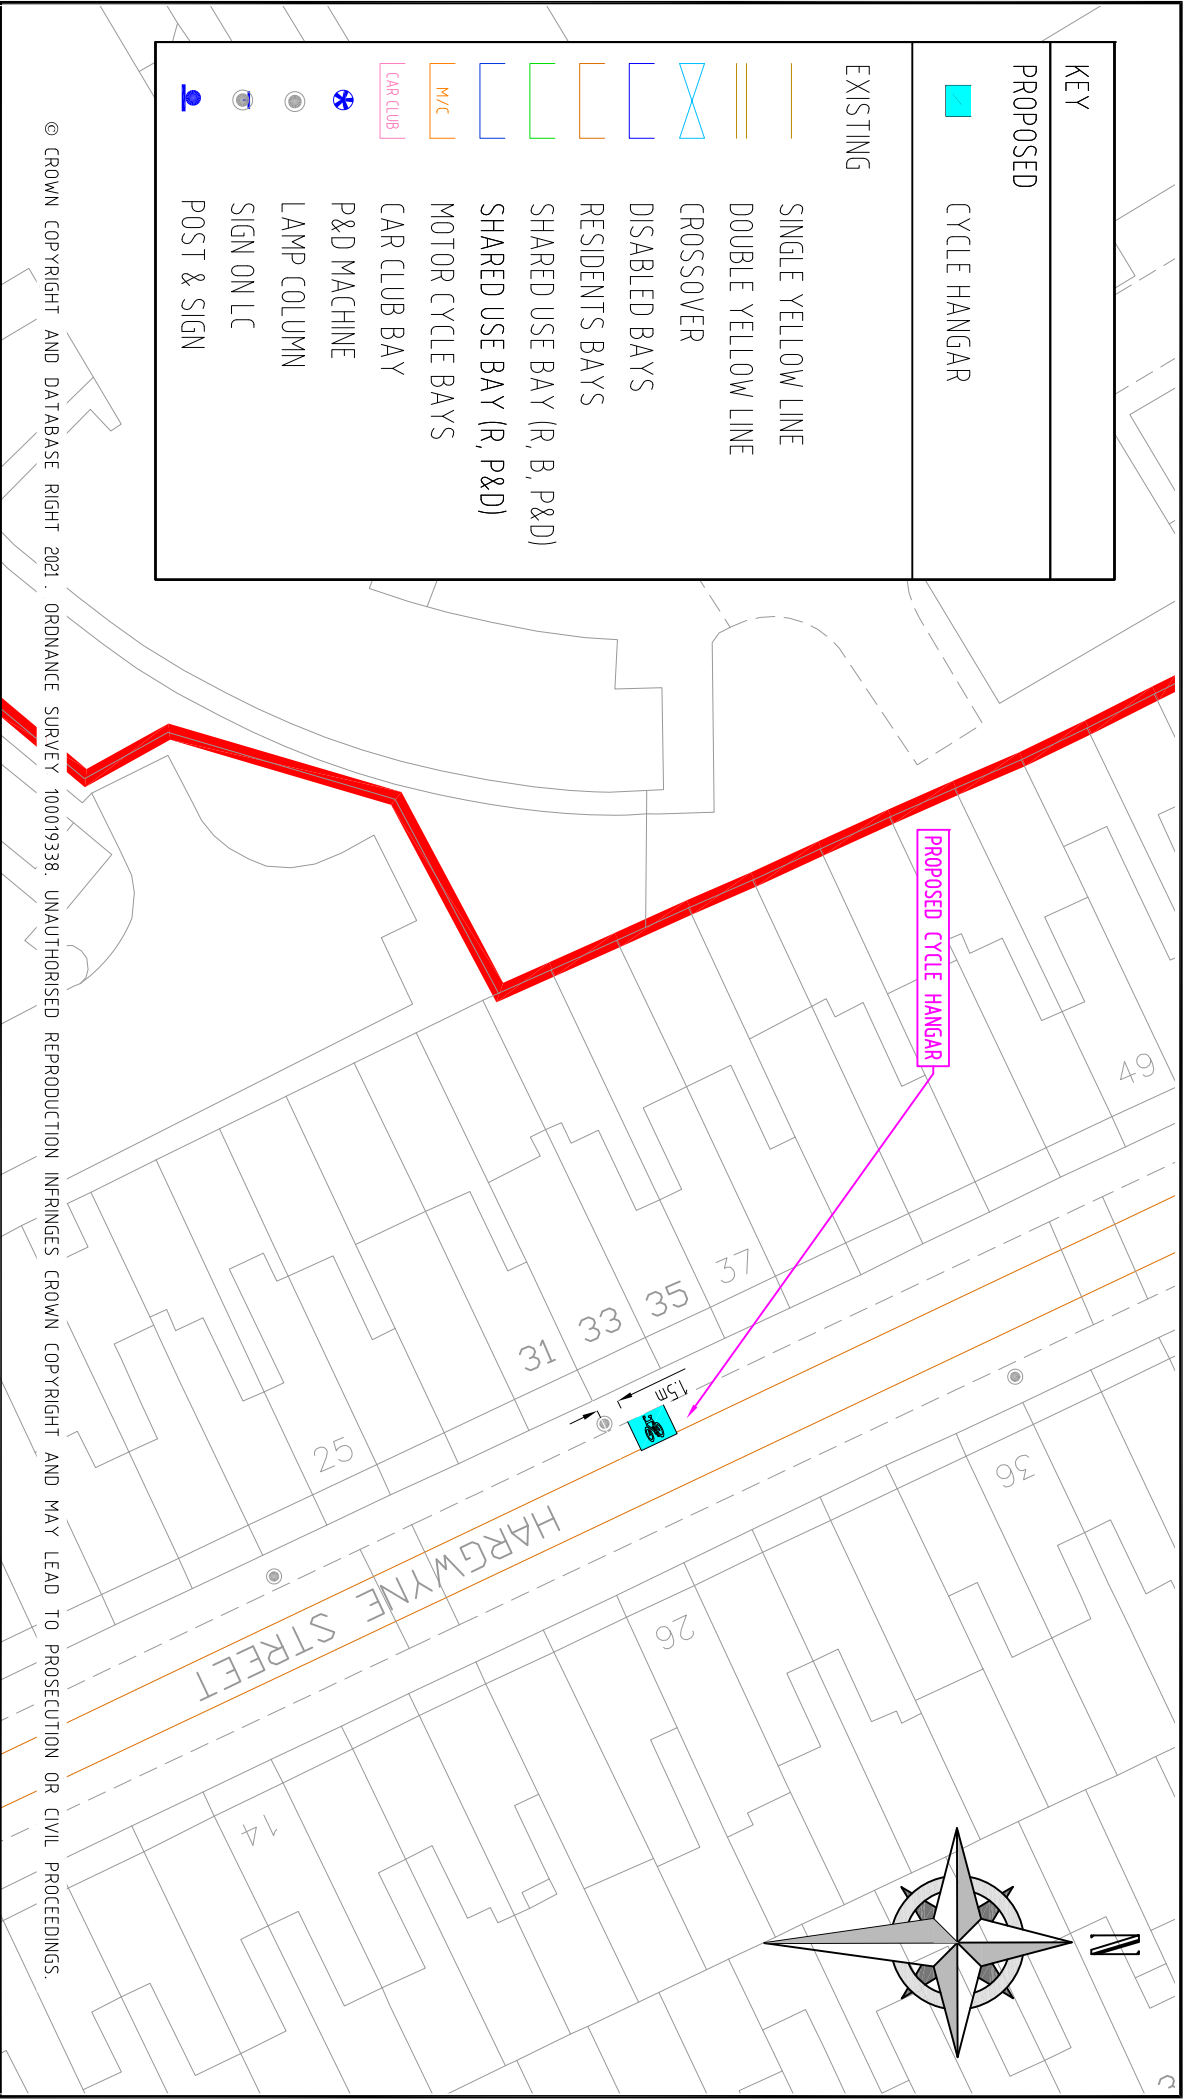


© CROWN COPYRIGHT AND DATABASE RIGHT 2021. ORDNANCE SURVEY 100019338. UNAUTHORISED REPRODUCTION INFRINGES CROWN COPYRIGHT AND MAY LEAD TO PROSECUTION OR CIVIL PROCEEDINGS.

REV	DESCRIPTION	DRAWN	SIG	DATE	CHKD	SIG	DATE	APP	SIG	DATE


Lambeth
PARKING, STREET MANAGEMENT
AND COMMERCIAL,
3RD FLOOR, CIVIC CENTRE
6 BRIXTON HILL
LONDON, SW2 1EG
020 7926 9000

BRAIN	PRODUCT
CS	Phase 5 Cycle Hangar Programme
CHKD	DRAWING TITLE
AW	o/s No. 33 Hargwyne Street
APP	CLASSIFICATION
SH	Consultation
DATE	PAPER SCALE
21.04.21	A4 1:500
	REVISION
	RS-CPZ-CH-B-5000-006
	-

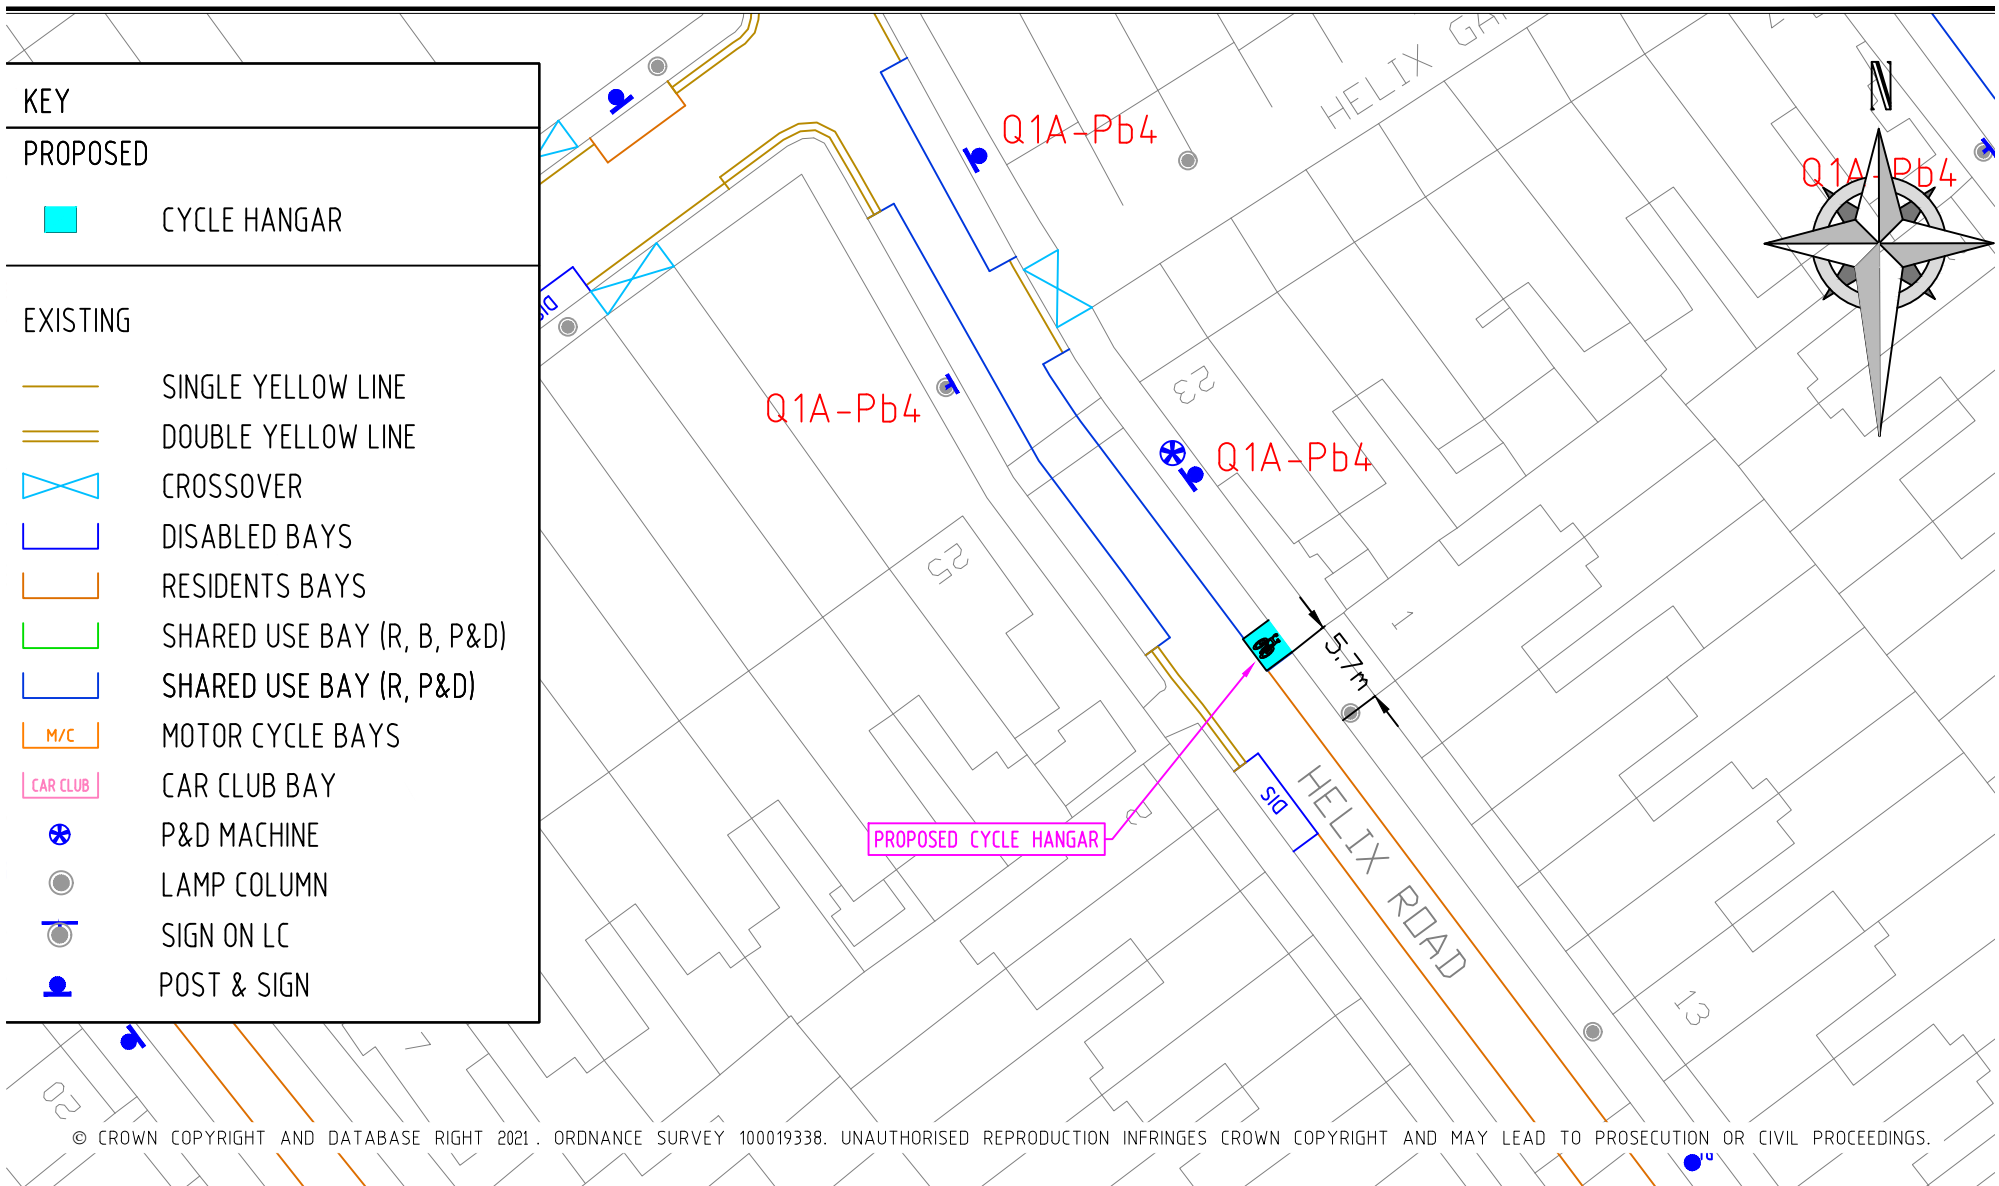

DESCRIPTION	DRAWN	SIG	DATE	CHKD	SIG	DATE	APP	SIG	DATE

Lambeth PARKING, STREET MANAGEMENT AND COMMERCIAL, 3RD FLOOR, CIVIC CENTRE 6 BRIXTON HILL LONDON, SW2 1EG 020 7926 9000	DRAWN	CS	PROJECT	Phase 5 Cycle Hangar Programme	
	CHKD	AW	DRAWING TITLE	Helix Road - side of No. 23 Helix Gar	
	APP	SH	CLASSIFICATION	Consultation	PAPER A4
	DATE	04.10.21	DRAWING NO	RS-CPZ-CH-Q-5000-016B	SCALE 1:500
					REV

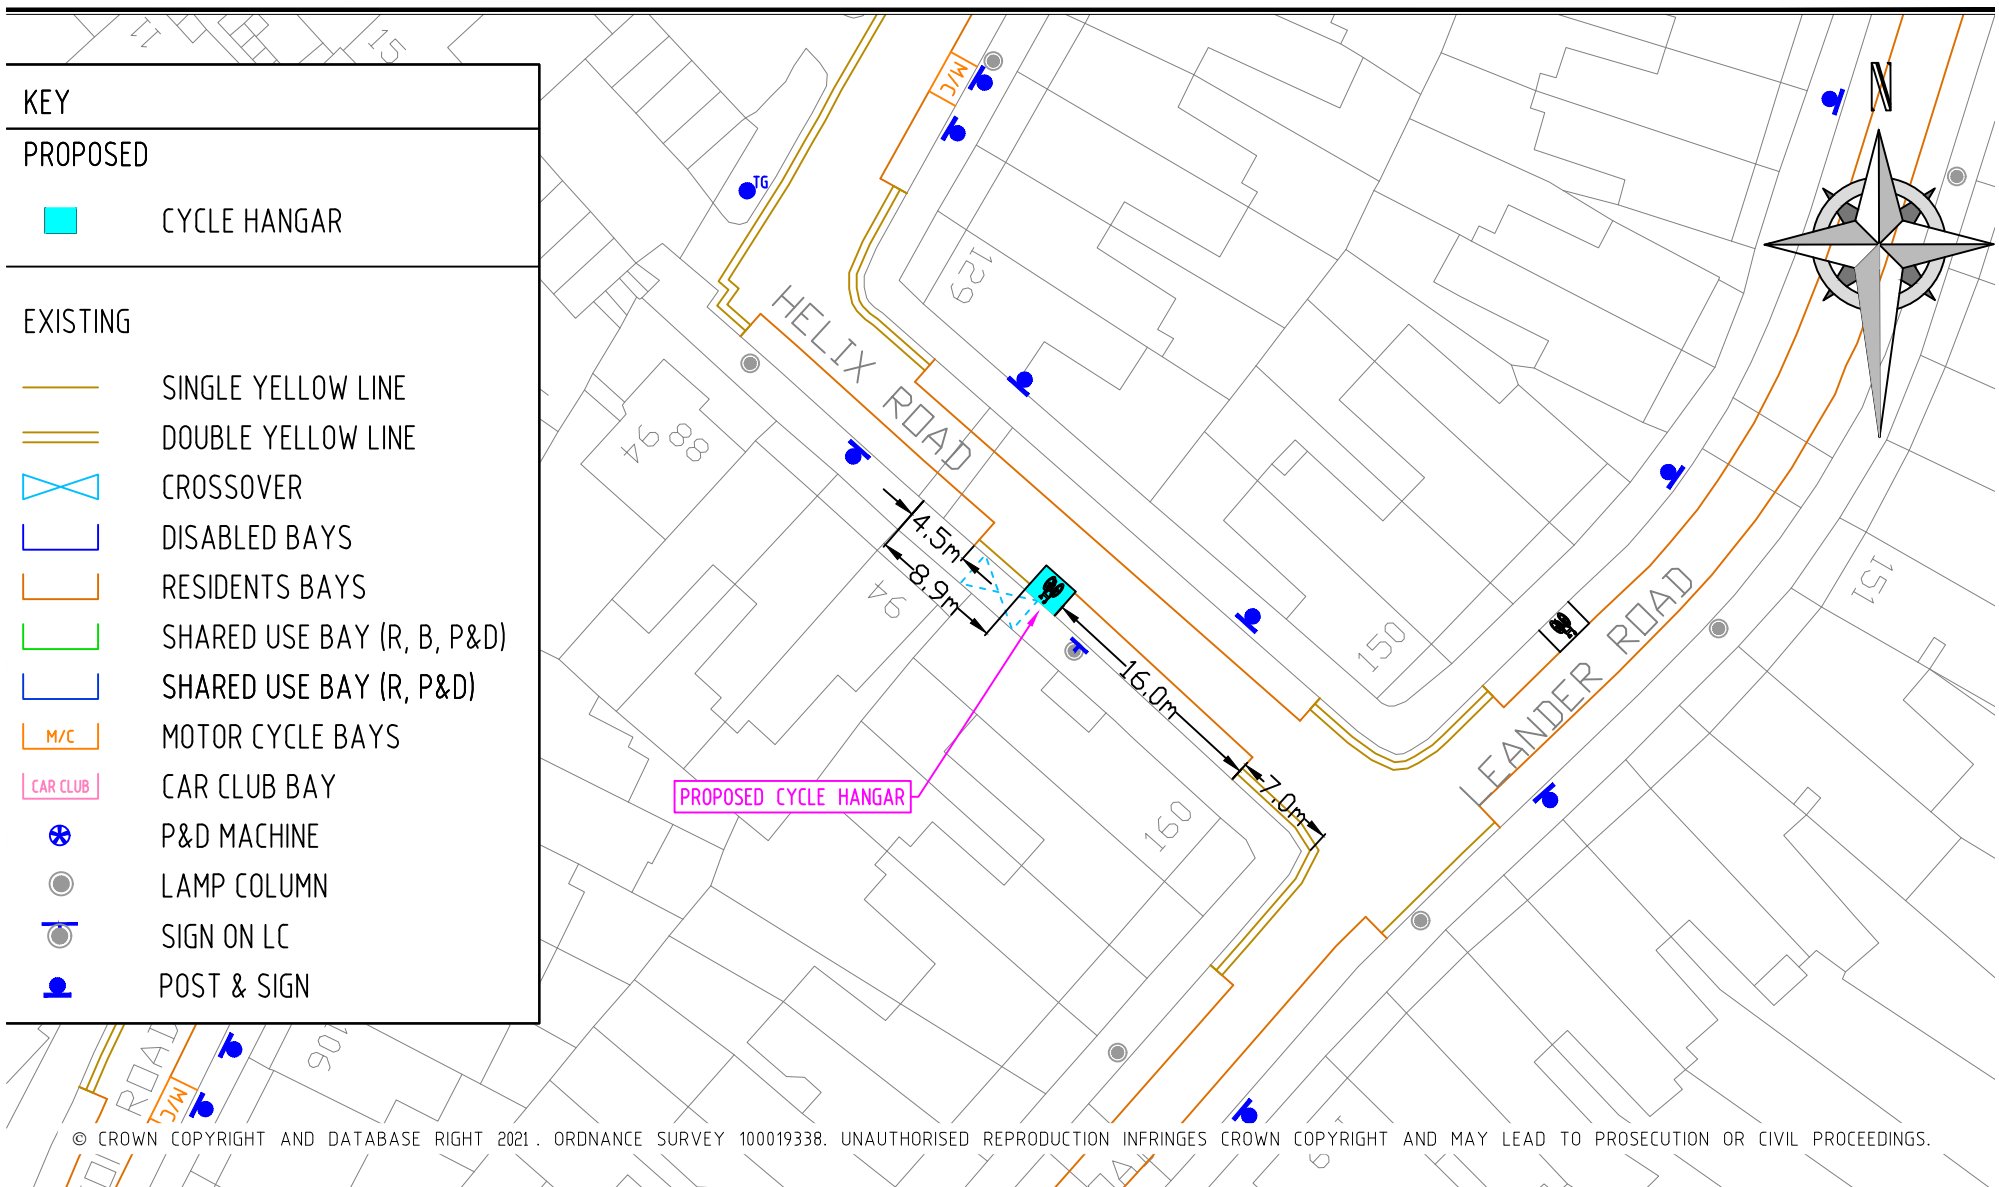

© CROWN COPYRIGHT AND DATABASE RIGHT 2021. ORDNANCE SURVEY 100019338. UNAUTHORISED REPRODUCTION INFRINGES CROWN COPYRIGHT AND MAY LEAD TO PROSECUTION OR CIVIL PROCEEDINGS.

DESCRIPTION	DRAWN	SIG	DATE	CHKD	SIG	DATE	APP	SIG	DATE




Lambeth


PARKING, STREET MANAGEMENT
AND COMMERCIAL,
3RD FLOOR, CIVIC CENTRE
6 BRIXTON HILL
LONDON, SW2 1EG
020 7926 9000

DRAWN	CS	PROJECT	Phase 5 Cycle Hangar Programme		
CHKD	AW	DRAWING TITLE	Helix Road - side of No. 160 Leander		
APP	SH	CLASSIFICATION	Consultation	PAPER	A4
DATE	04.10.21	DRAWING NO	RS-CPZ-CH-Q-5000-016A		REV

KEY	
PROPOSED	
	CYCLE HANGAR

EXISTING	
	SINGLE YELLOW LINE
	DOUBLE YELLOW LINE
	CROSSOVER
	DISABLED BAYS
	RESIDENTS BAYS
	SHARED USE BAY (R, B, P&D)
	SHARED USE BAY (R, P&D)
	MOTOR CYCLE BAYS
	CAR CLUB BAY
	P&D MACHINE
	LAMP COLUMN
	SIGN ON LC
	POST & SIGN

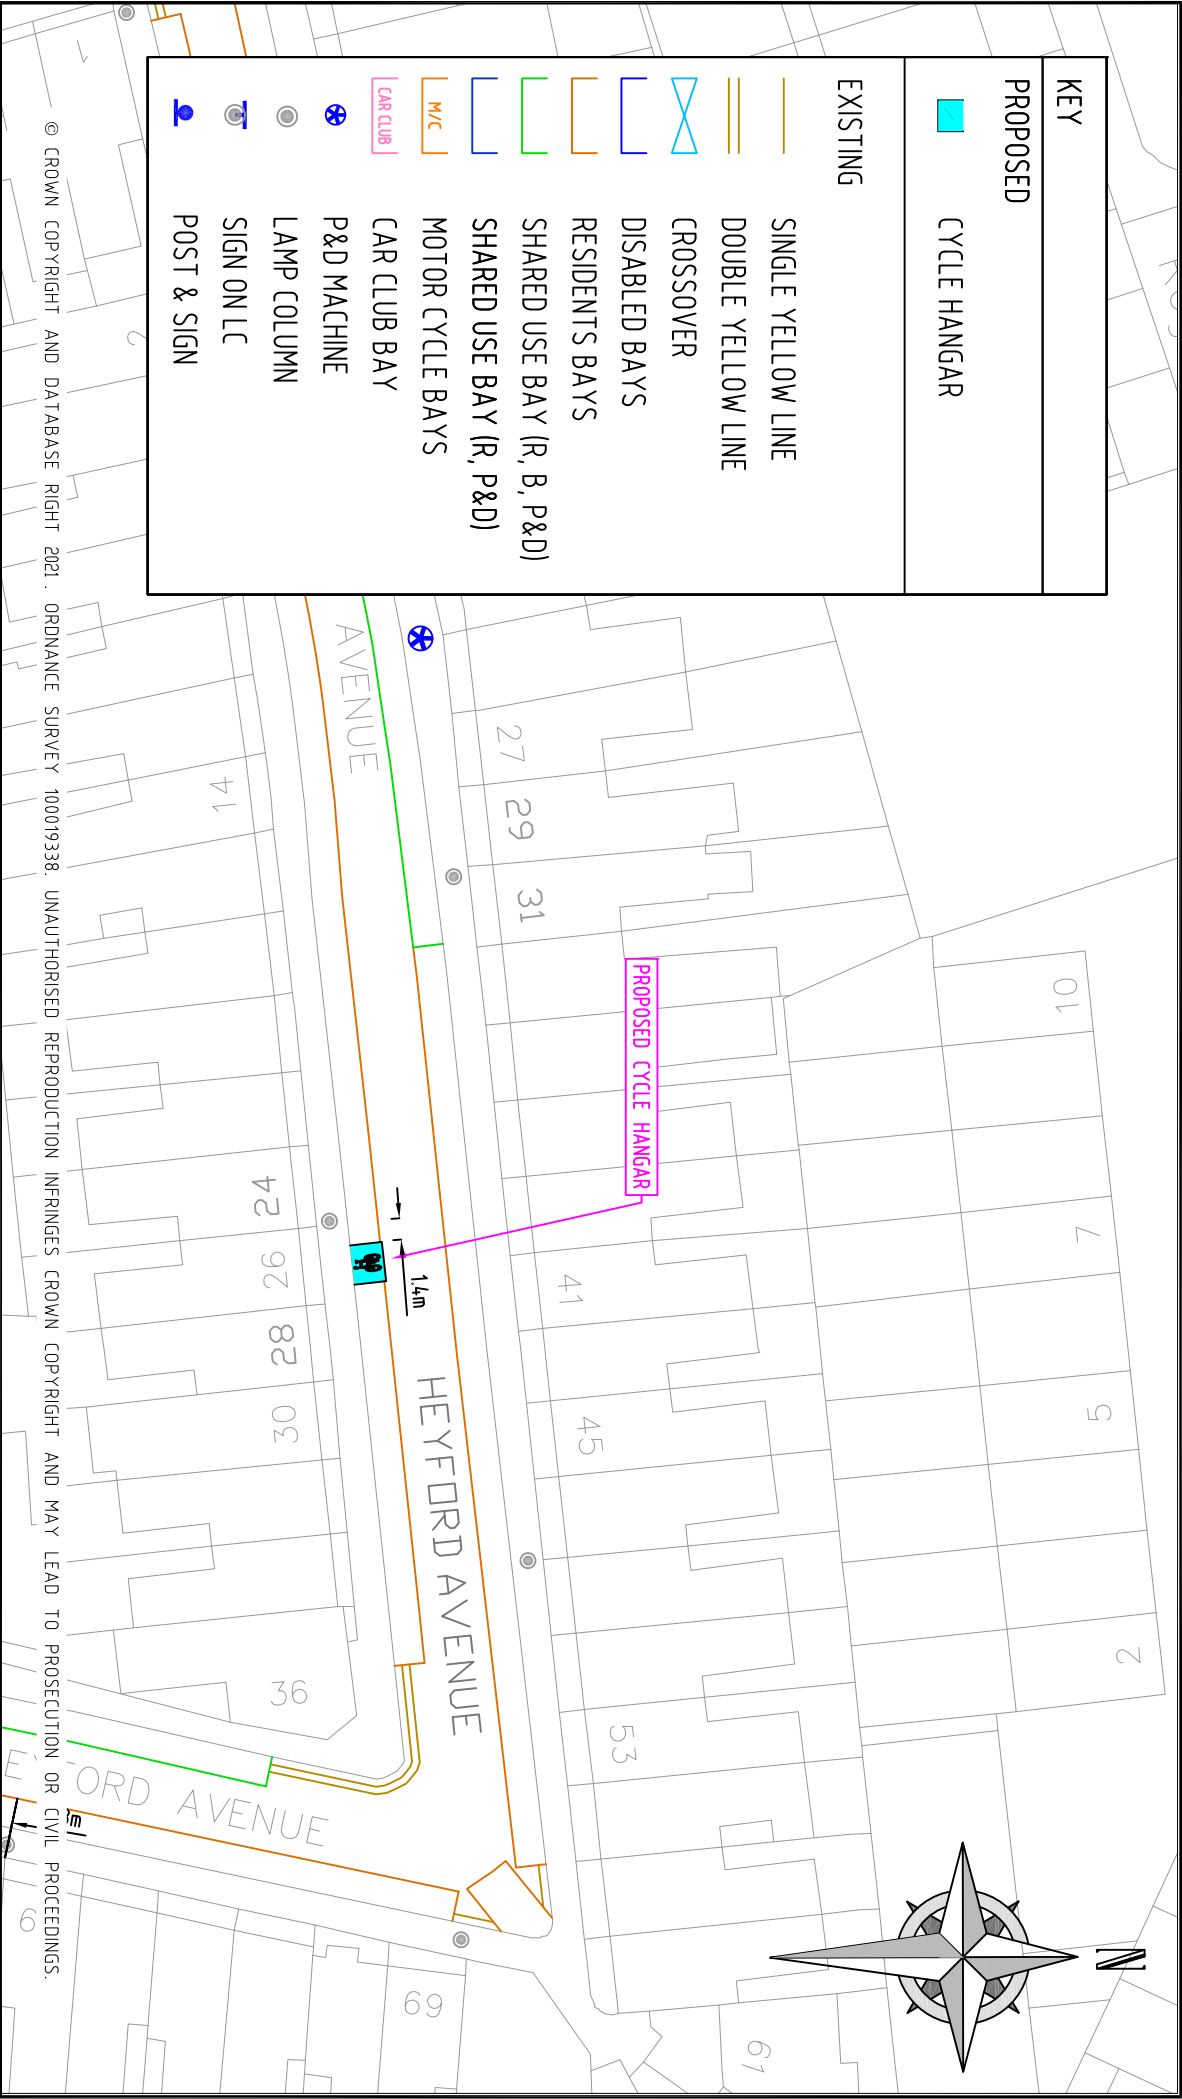

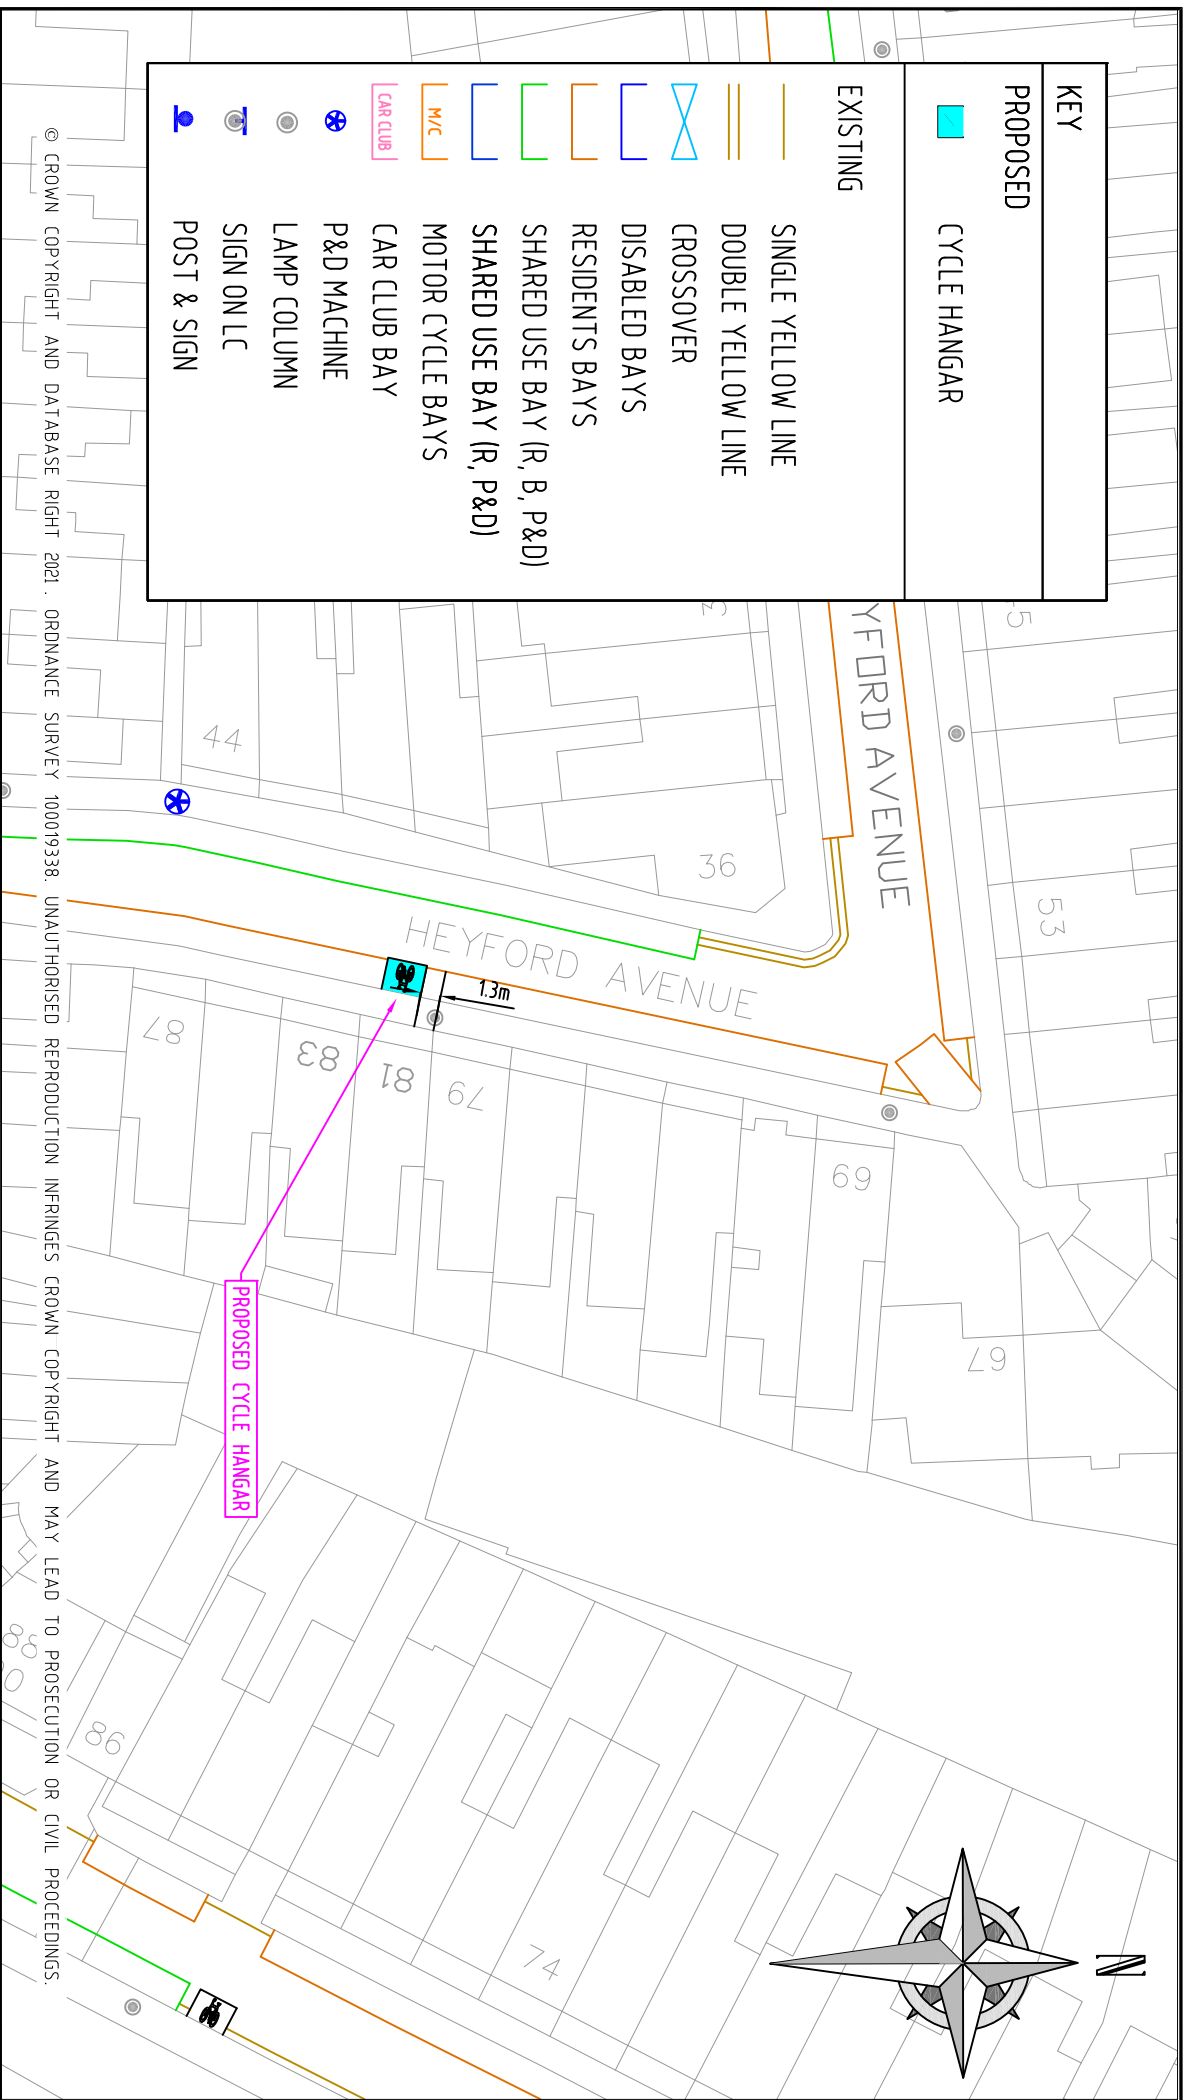

© CROWN COPYRIGHT AND DATABASE RIGHT 2021. ORDNANCE SURVEY 100019338. UNAUTHORISED REPRODUCTION INFRINGES CROWN COPYRIGHT AND MAY LEAD TO PROSECUTION OR CIVIL PROCEEDINGS.


REV	DESCRIPTION	DRAWN	SIG	DATE	CHKD	SIG	DATE	APP	SIG	DATE



Lambeth
PARKING, STREET MANAGEMENT
AND COMMERCIAL,
3RD FLOOR, CIVIC CENTRE
6 BRIXTON HILL
LONDON, SW2 7EG
020 7926 9000

DRAWN		PRODUCT	
CS	AW	Phase 5 Cycle Hangar Programme	o/s No. 81 Heyford Avenue
SH	SH	CLASSIFICATION	PAPER SCALE
21.04.21	21.04.21	Consultation	A4 1:500
DATE	DATE	BRWING NO	REVISION
		RS-CPZ-CH-K-5000-025	-


KEY	
PROPOSED	
CYCLE HANGAR	
EXISTING	
SINGLE YELLOW LINE	
DOUBLE YELLOW LINE	
CROSSOVER	
DISABLED BAYS	
RESIDENTS BAYS	
SHARED USE BAY (R, B, P&D)	
SHARED USE BAY (R, P&D)	
MOTOR CYCLE BAYS	
CAR CLUB BAY	
P&D MACHINE	
LAMP COLUMN	
SIGN ON LC	
POST & SIGN	

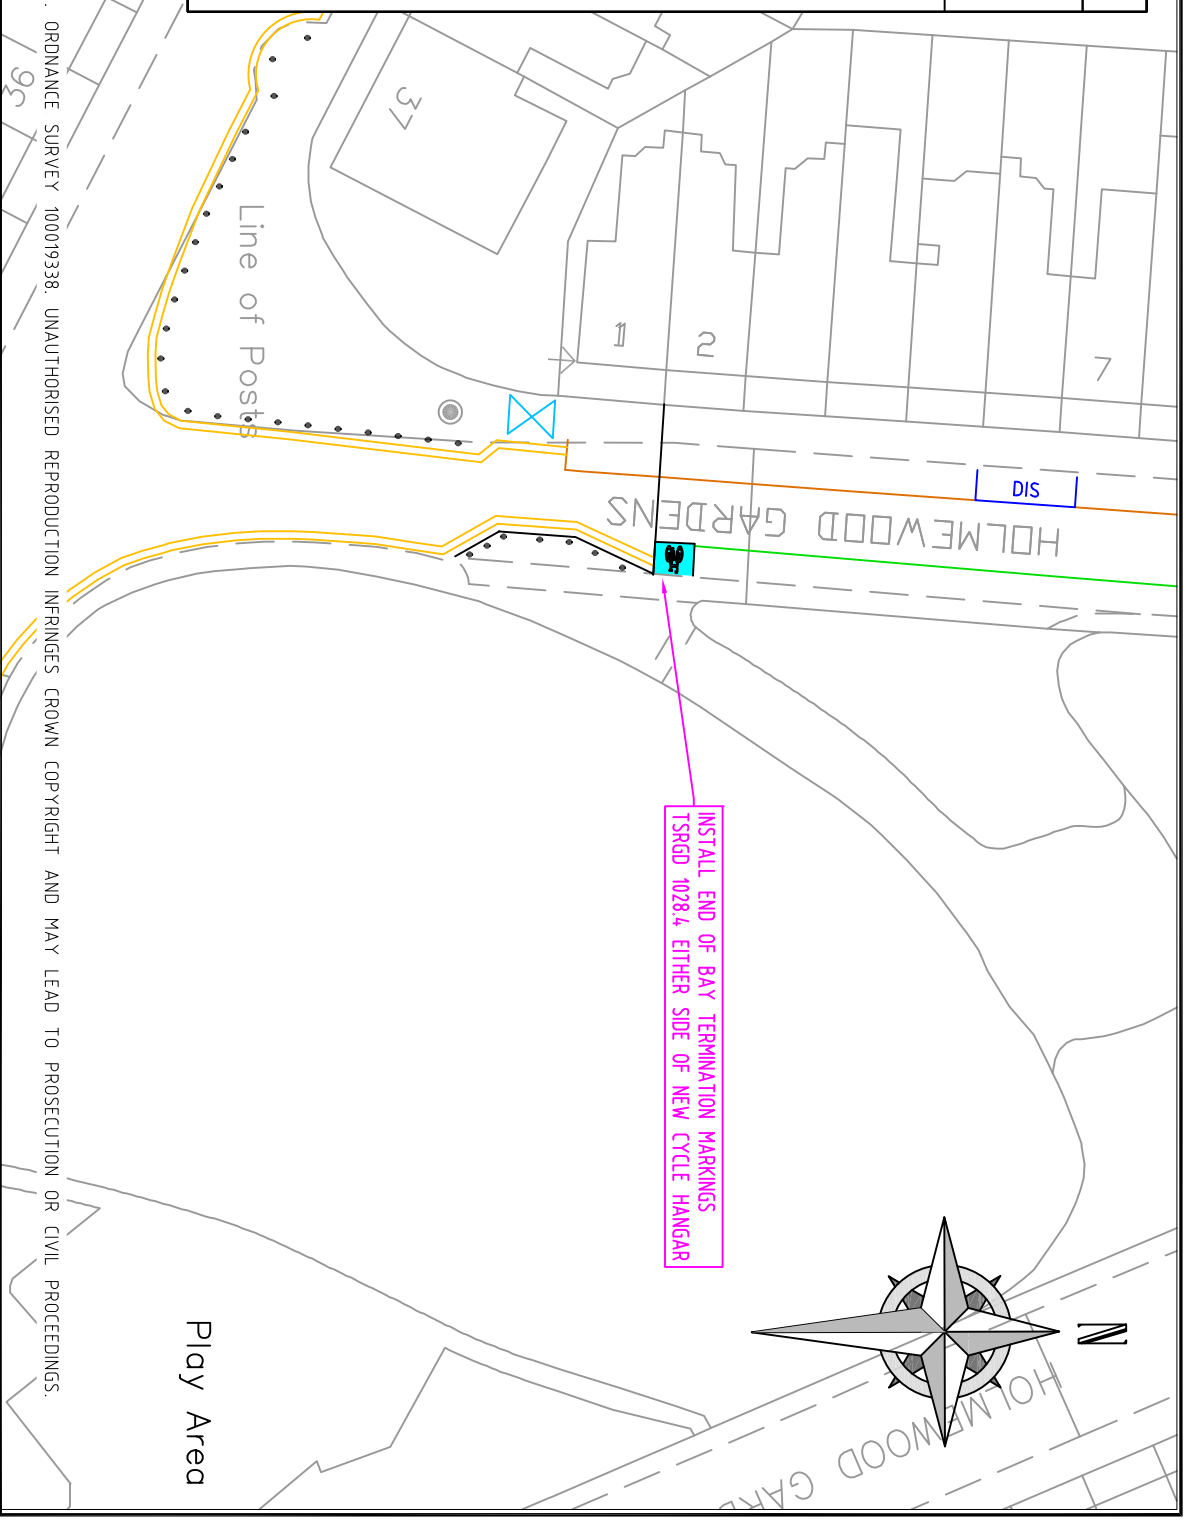[illegible]

Lambeth

PARKING, STREET MANAGEMENT
AND COMMERCIAL,
3RD FLOOR, CIVIC CENTRE
6 BRAXTON HILL
LONDON, SW2 1EG
020 7926 9000

BRAINW	PROJECT	Phase 5 Cycle Hangar Programme		
CS	DRAWING TITLE	Opposite No. 2 Homewood Gardens		
CHD	AW			
APP	CLASSIFICATION	PAPER	SCALE	
SH	Consultation	A4	1:500	
DATE	DRAWING NO	REVISION		
25.11.21	RS-CPZ-CH-F-5000-032C	-		

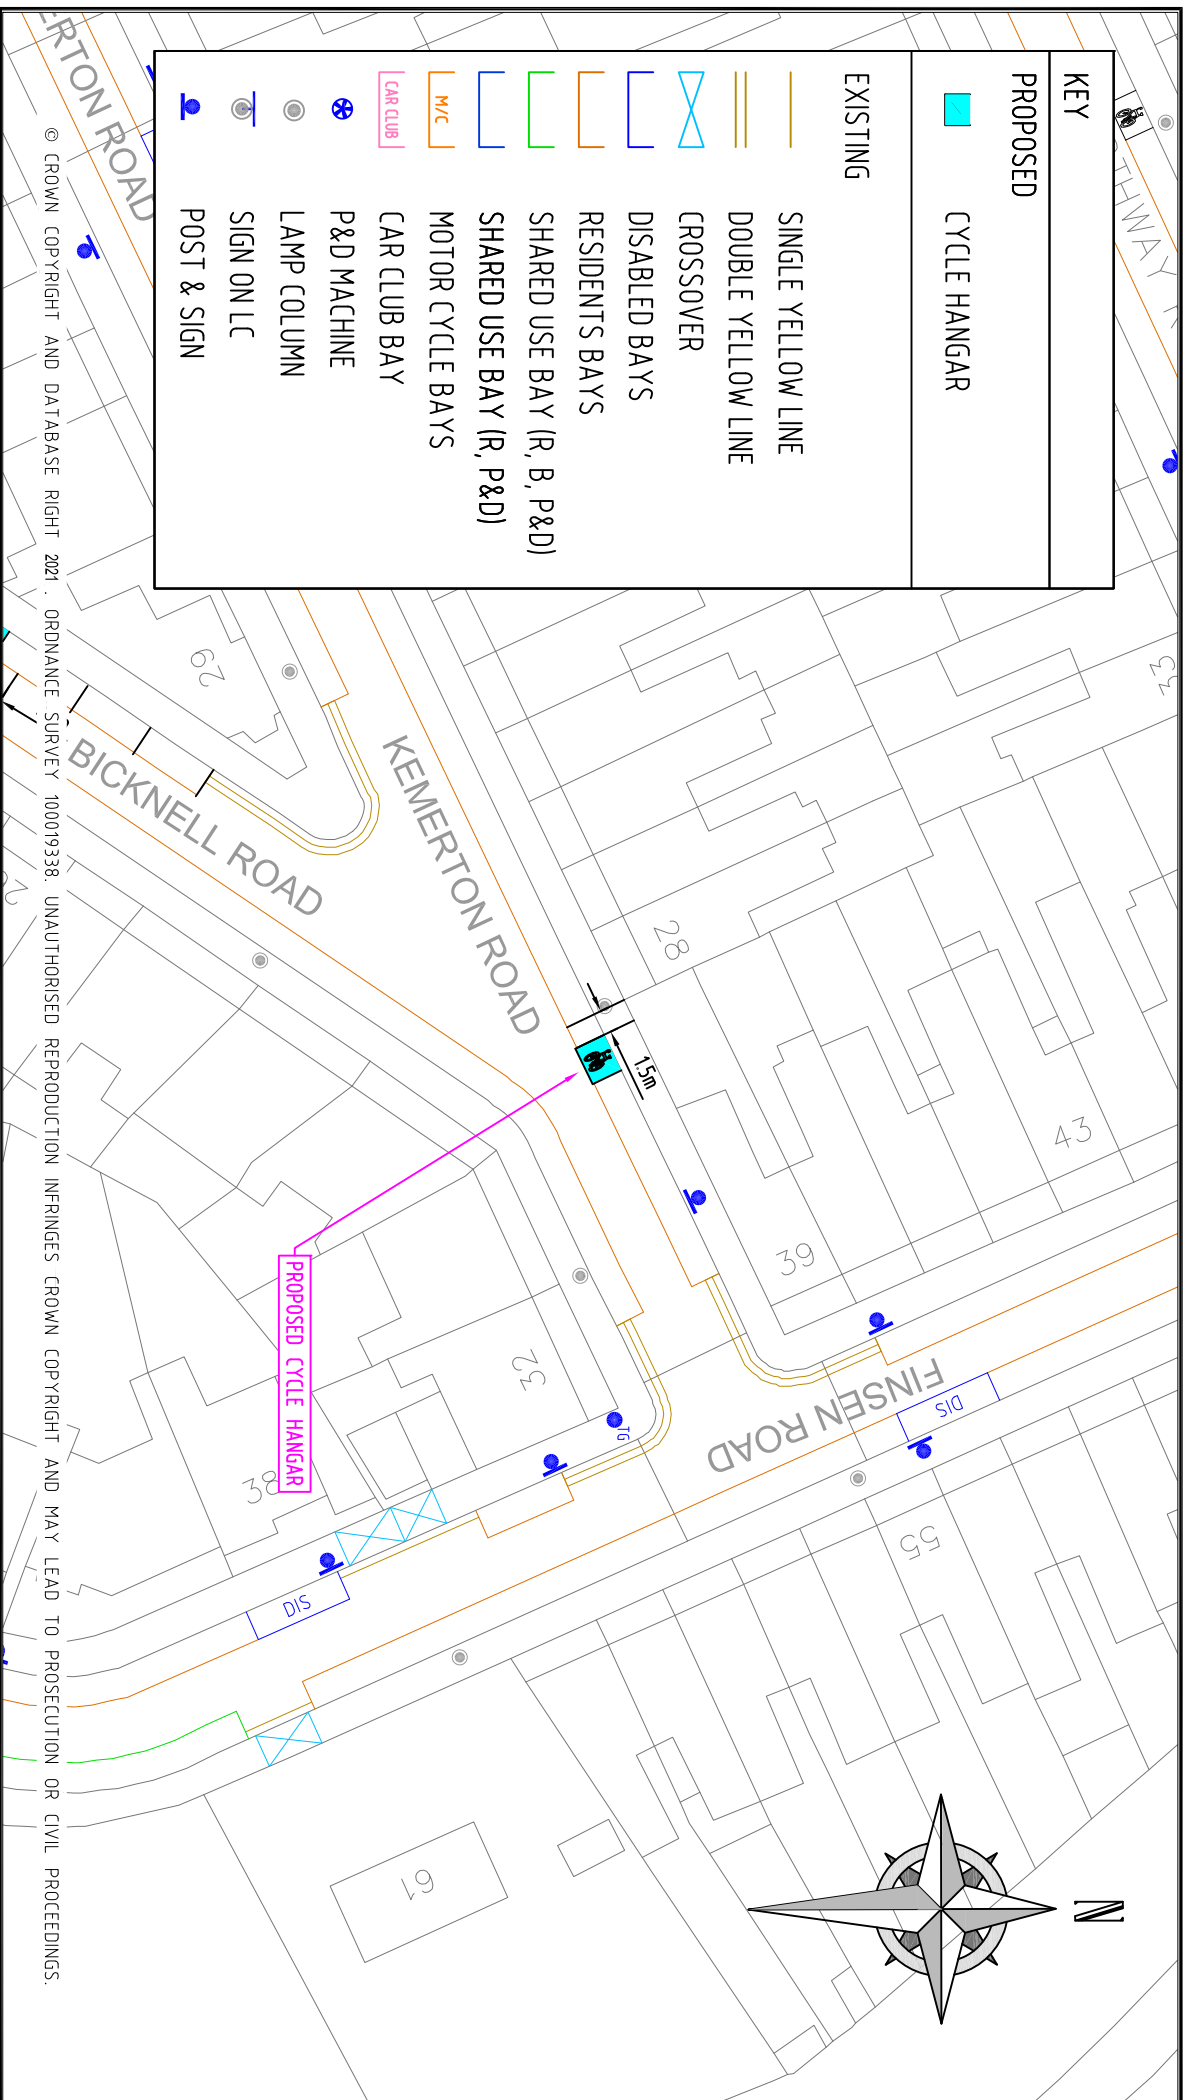


KEY	
PROPOSED	
	CYCLE HANGAR
EXISTING	
	SINGLE YELLOW LINE
	DOUBLE YELLOW LINE
	CROSSOVER
	DISABLED BAYS
	RESIDENTS BAYS
	SHARED USE BAY (R, B, P&D)
	SHARED USE BAY (R, P&D)
	MOTOR CYCLE BAYS
	CAR CLUB BAY
	P&D MACHINE
	LAMP COLUMN
	SIGN ON LC
	POST & SIGN

REV	DESCRIPTION	DRAWN	SIG	DATE	CHD	SIG	DATE	APP	SIG	DATE



Lambeth
PARKING STREET MANAGEMENT
AND COMMERCIAL
3RD FLOOR, CIVIC CENTRE
6 BRIXTON HILL
LONDON, SW2 1EG
020 7926 9000


DRAWN		PROJECT	
CS	AW	Phase 5 Cycle Hangar Programme	
SH	SH	Kemerton Rd - side of No. 39 Finsden Rd	
DATE	CLASSIFICATION	PAPER	SCALE
21.04.21	Consultation	A4	1:500
DRAWING NO	REGION	RS-CPZ-CH-N-5000-037	
		-	

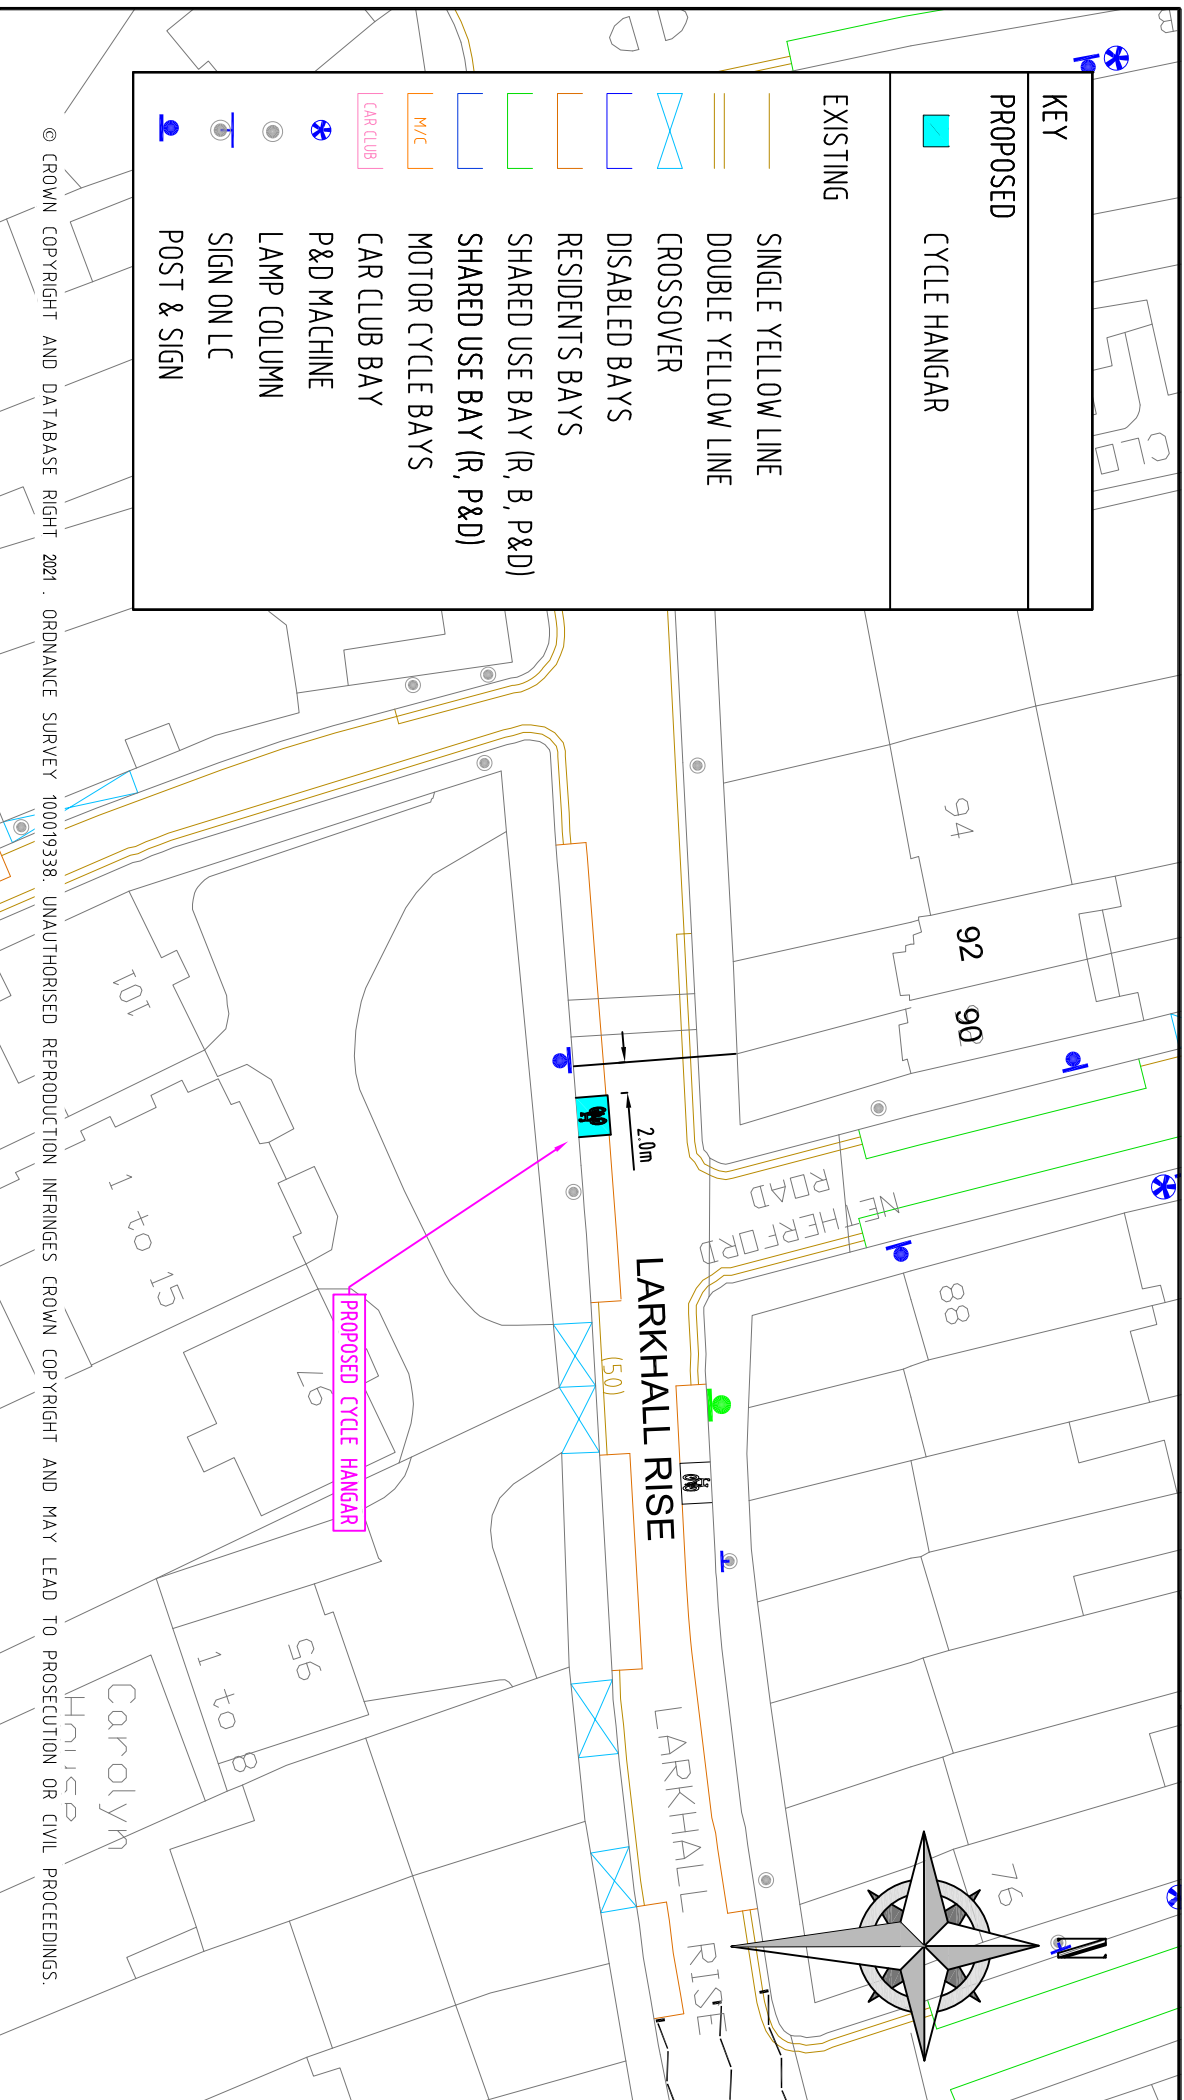

Lambeth

PARKING, STREET MANAGEMENT
AND COMMERCIAL,
3RD FLOOR, CIVIC CENTRE
6 BRIXTON HILL
LONDON, SW2 1EG
020 7926 9000


DRAWN	PROJECT			
CS	Phase 5 Cycle Hangar Programme			
CHD	DRAWING TITLE			
AW	opposite No. 90 Larkhall Rise			
APP	CLASSIFICATION	PAPER	SCALE	
SH	Consultation	A4	1:500	
DATE	DRAWING NO.	REVISION		
21.04.21	RS-CPZ-CH-C-5000-011	—		

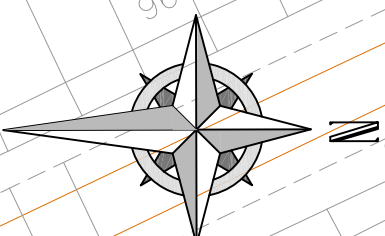

Lambeth


PARKING, STREET MANAGEMENT
AND COMMERCIAL,
3RD FLOOR, CIVIC CENTRE
6 BRYTON HILL
LONDON, SW2 1EG
020 7926 9000

BRAIN	PROJECT	Phase 5 Cycle Hangar Programme		
CS	DRAWING TITLE	o/s No. 28 Mordant Street		
AW	CLASSIFICATION	PAPER	SCALE	
SH	Consultation	A4	1:500	
DATE	DRAWING NO	REVISION		
12.04.21	RS-CPZ-CH-B-5000-007	-		

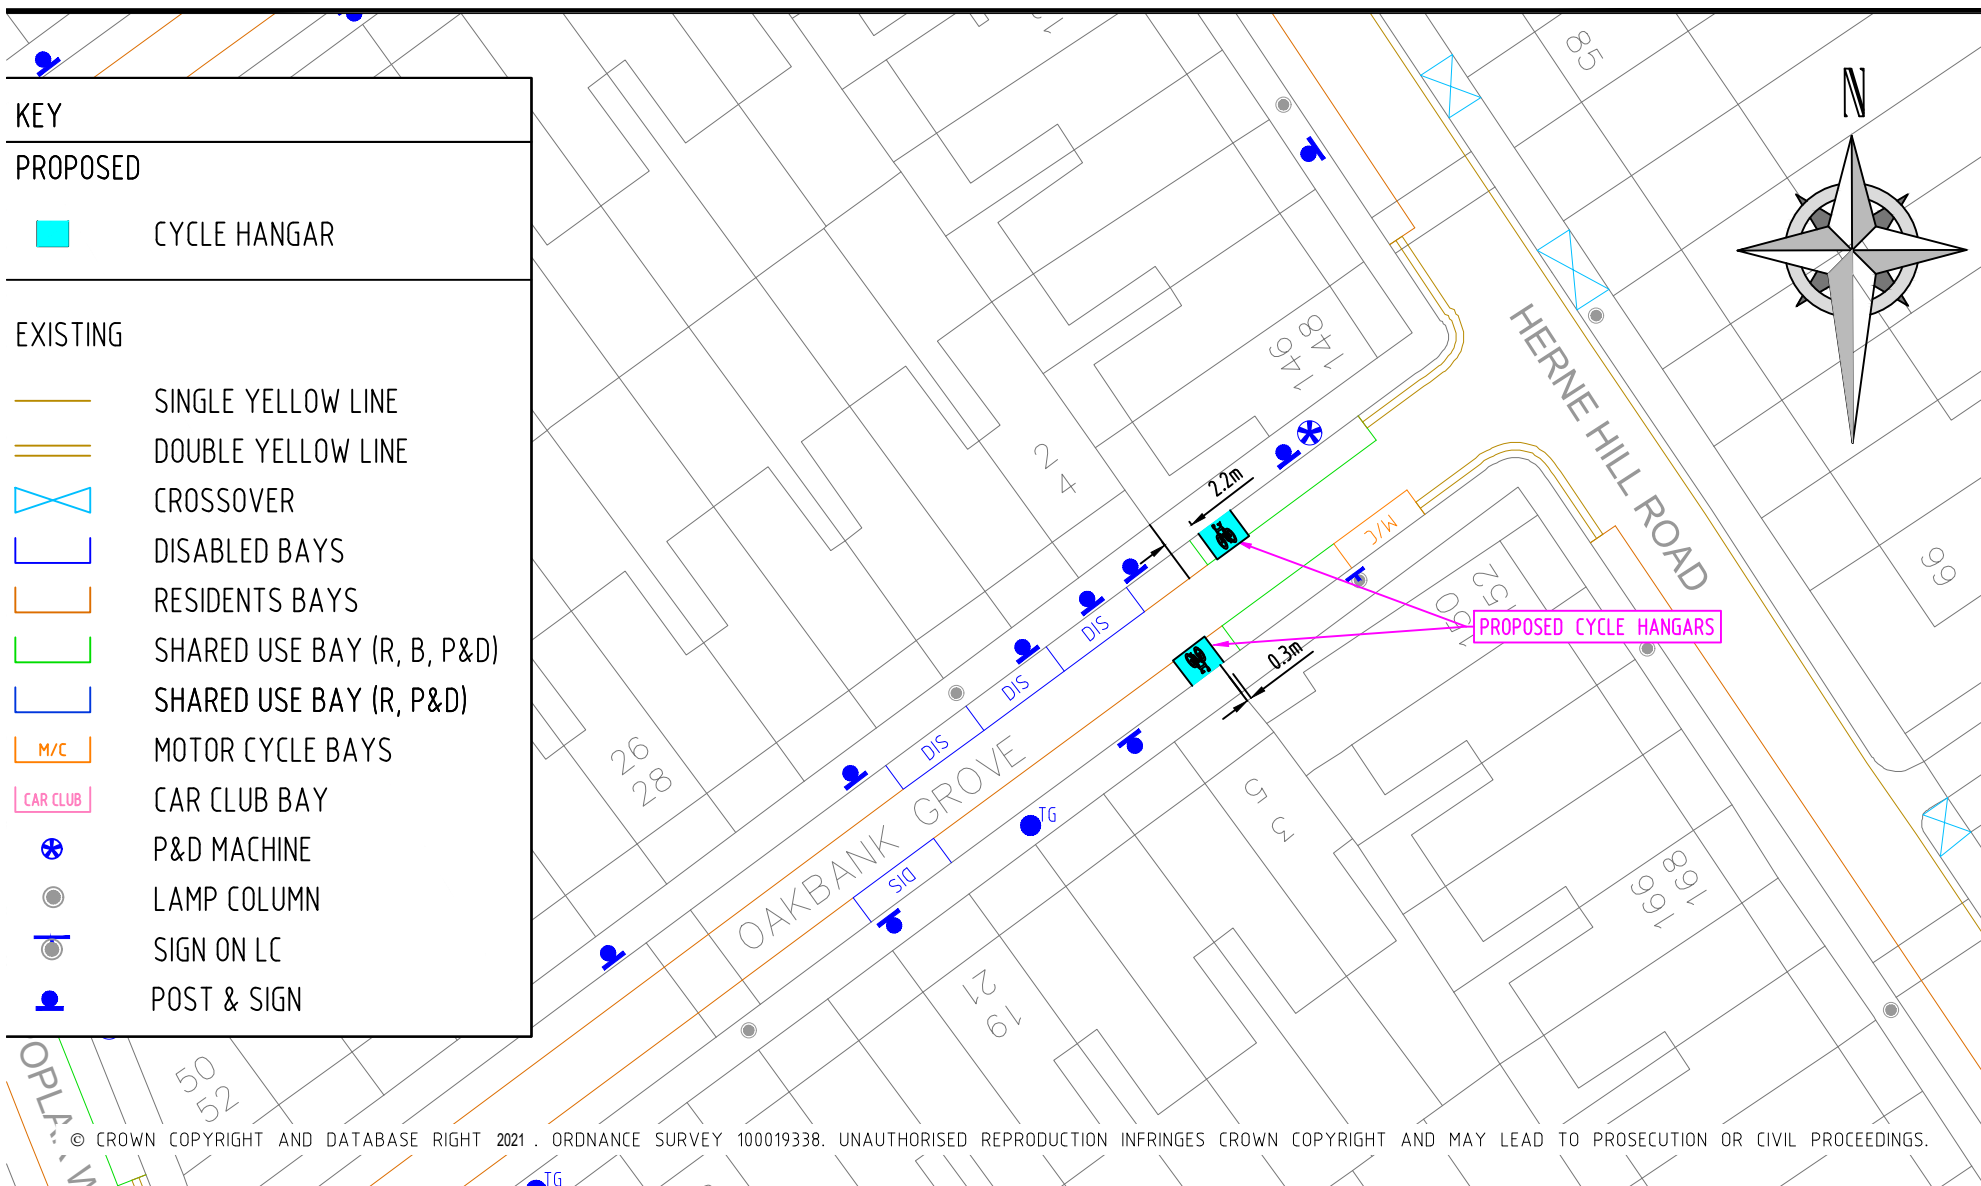

DESCRIPTION	DRAWN	SIG	DATE	CHKD	SIG	DATE	APP	SIG	DATE

 PARKING, STREET MANAGEMENT AND COMMERCIAL 3RD FLOOR, CIVIC CENTRE 6 BRIXTON HILL LONDON, SW2 1EG 020 7926 9000		DRAWN CS PROJECT Phase 5 Cycle Hangar Programme
CHKD AW	DRAWING TITLE Oakbank Grove – jct with Herne Hill R	
APP SH	CLASSIFICATION Consultation	PAPER A4 SCALE 1:500
DATE 04.10.21	DRAWING NO RS-CPZ-CH-N-5000-040A	REV

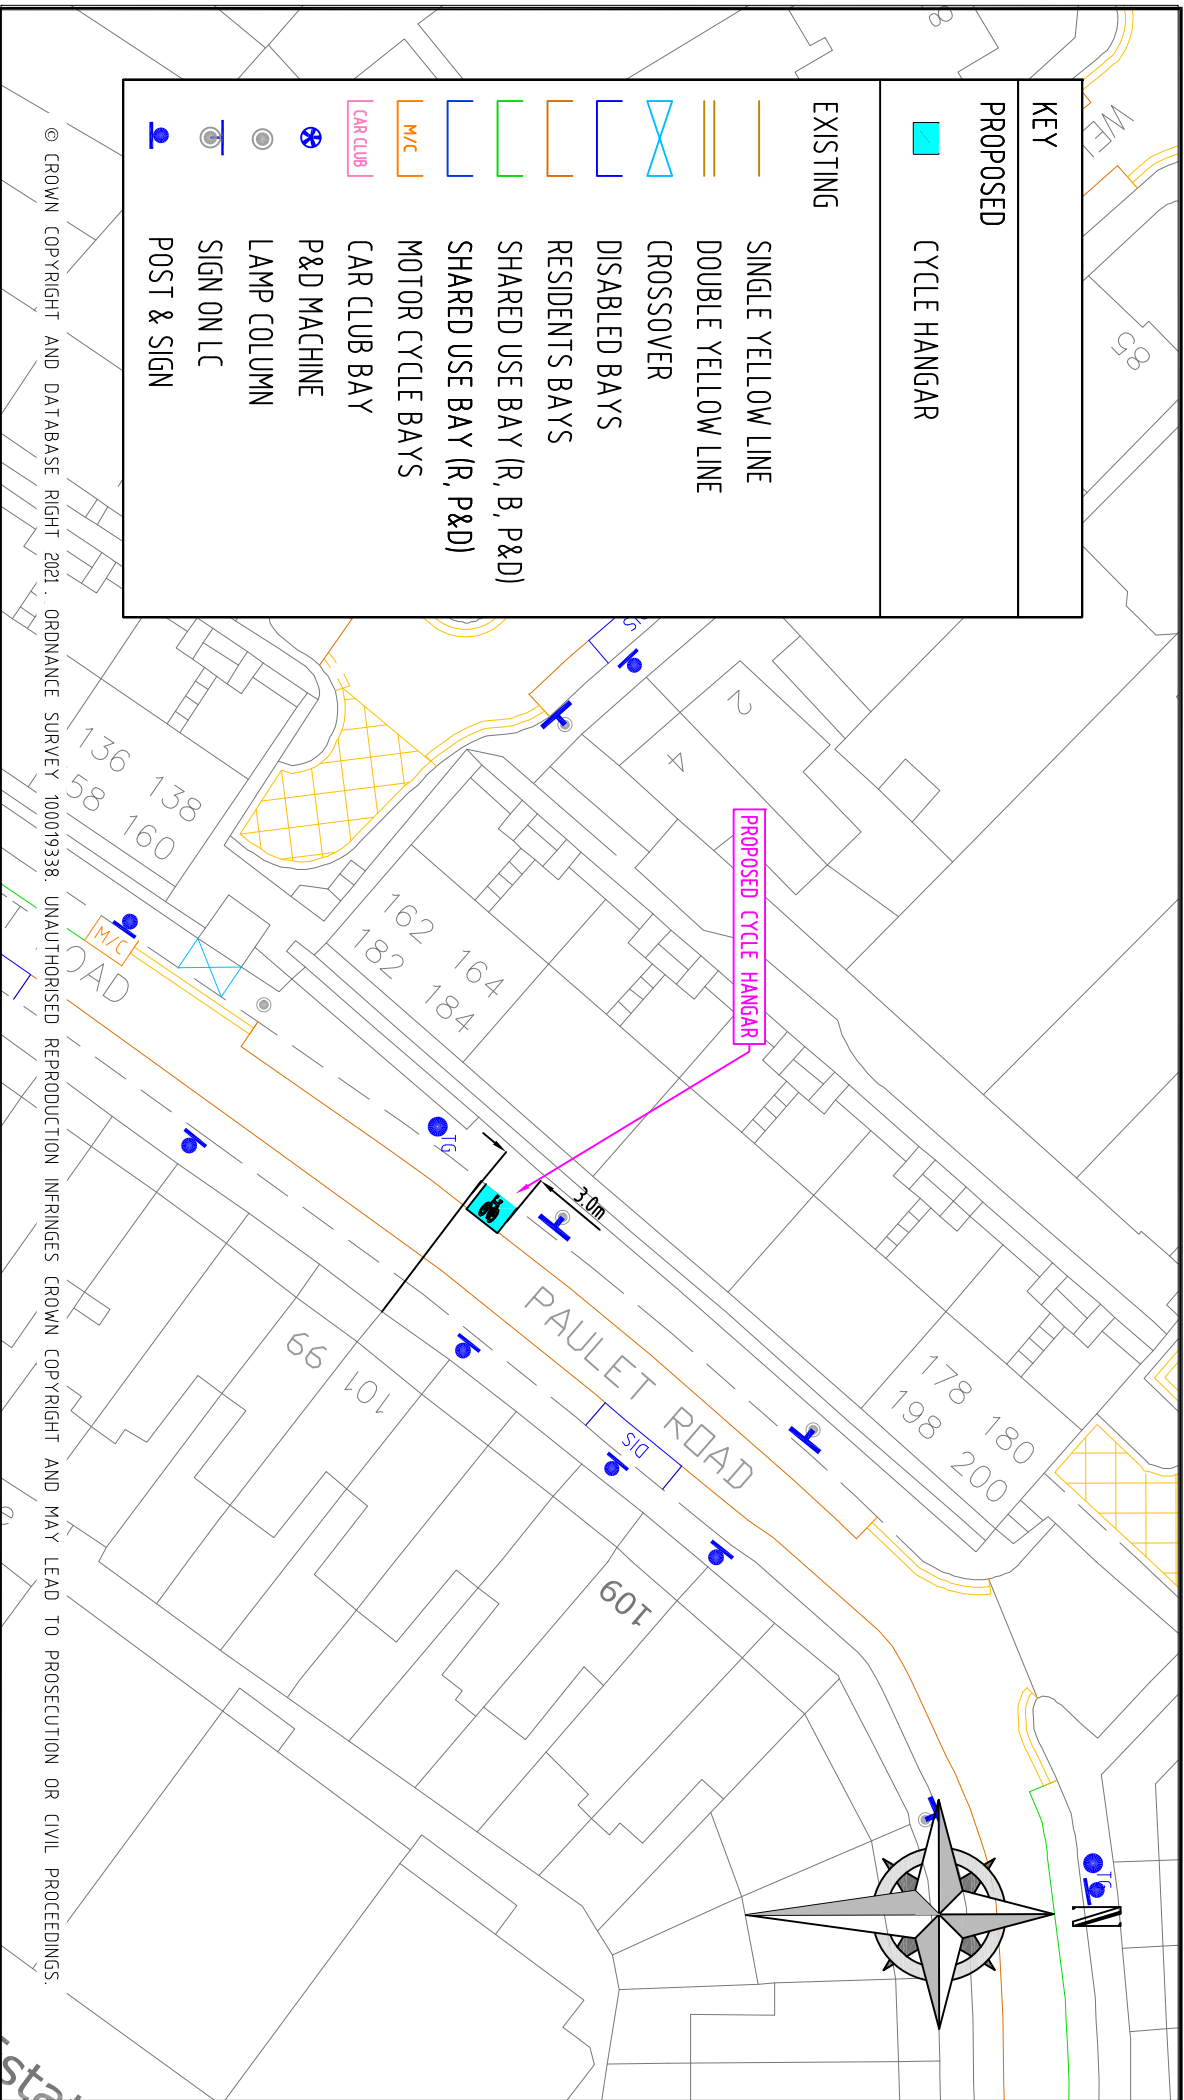

Lambeth

PARKING, STREET MANAGEMENT
AND COMMERCIAL,
3RD FLOOR, CIVIC CENTRE
6 BRIXTON HILL
LONDON, SW2 1EG
020 7926 9000

BRANW	PROJECT			
CS	Phase 5 Cycle Hangar Programme			
CHRD	DRAWING TITLE			
AW	opposite No. 101 Paulet Road			
APP	CLASSIFICATION	PAPER	SCALE	
SH	Consultation	A4	1:500	
DATE	DRAWING NO			REVISION
21.04.21	RS-CPZ-CH-V-5000-015			—


KEY

PROPOSED

CYCLE HANGAR

EXISTING

DOUBLE YELLOW LINE

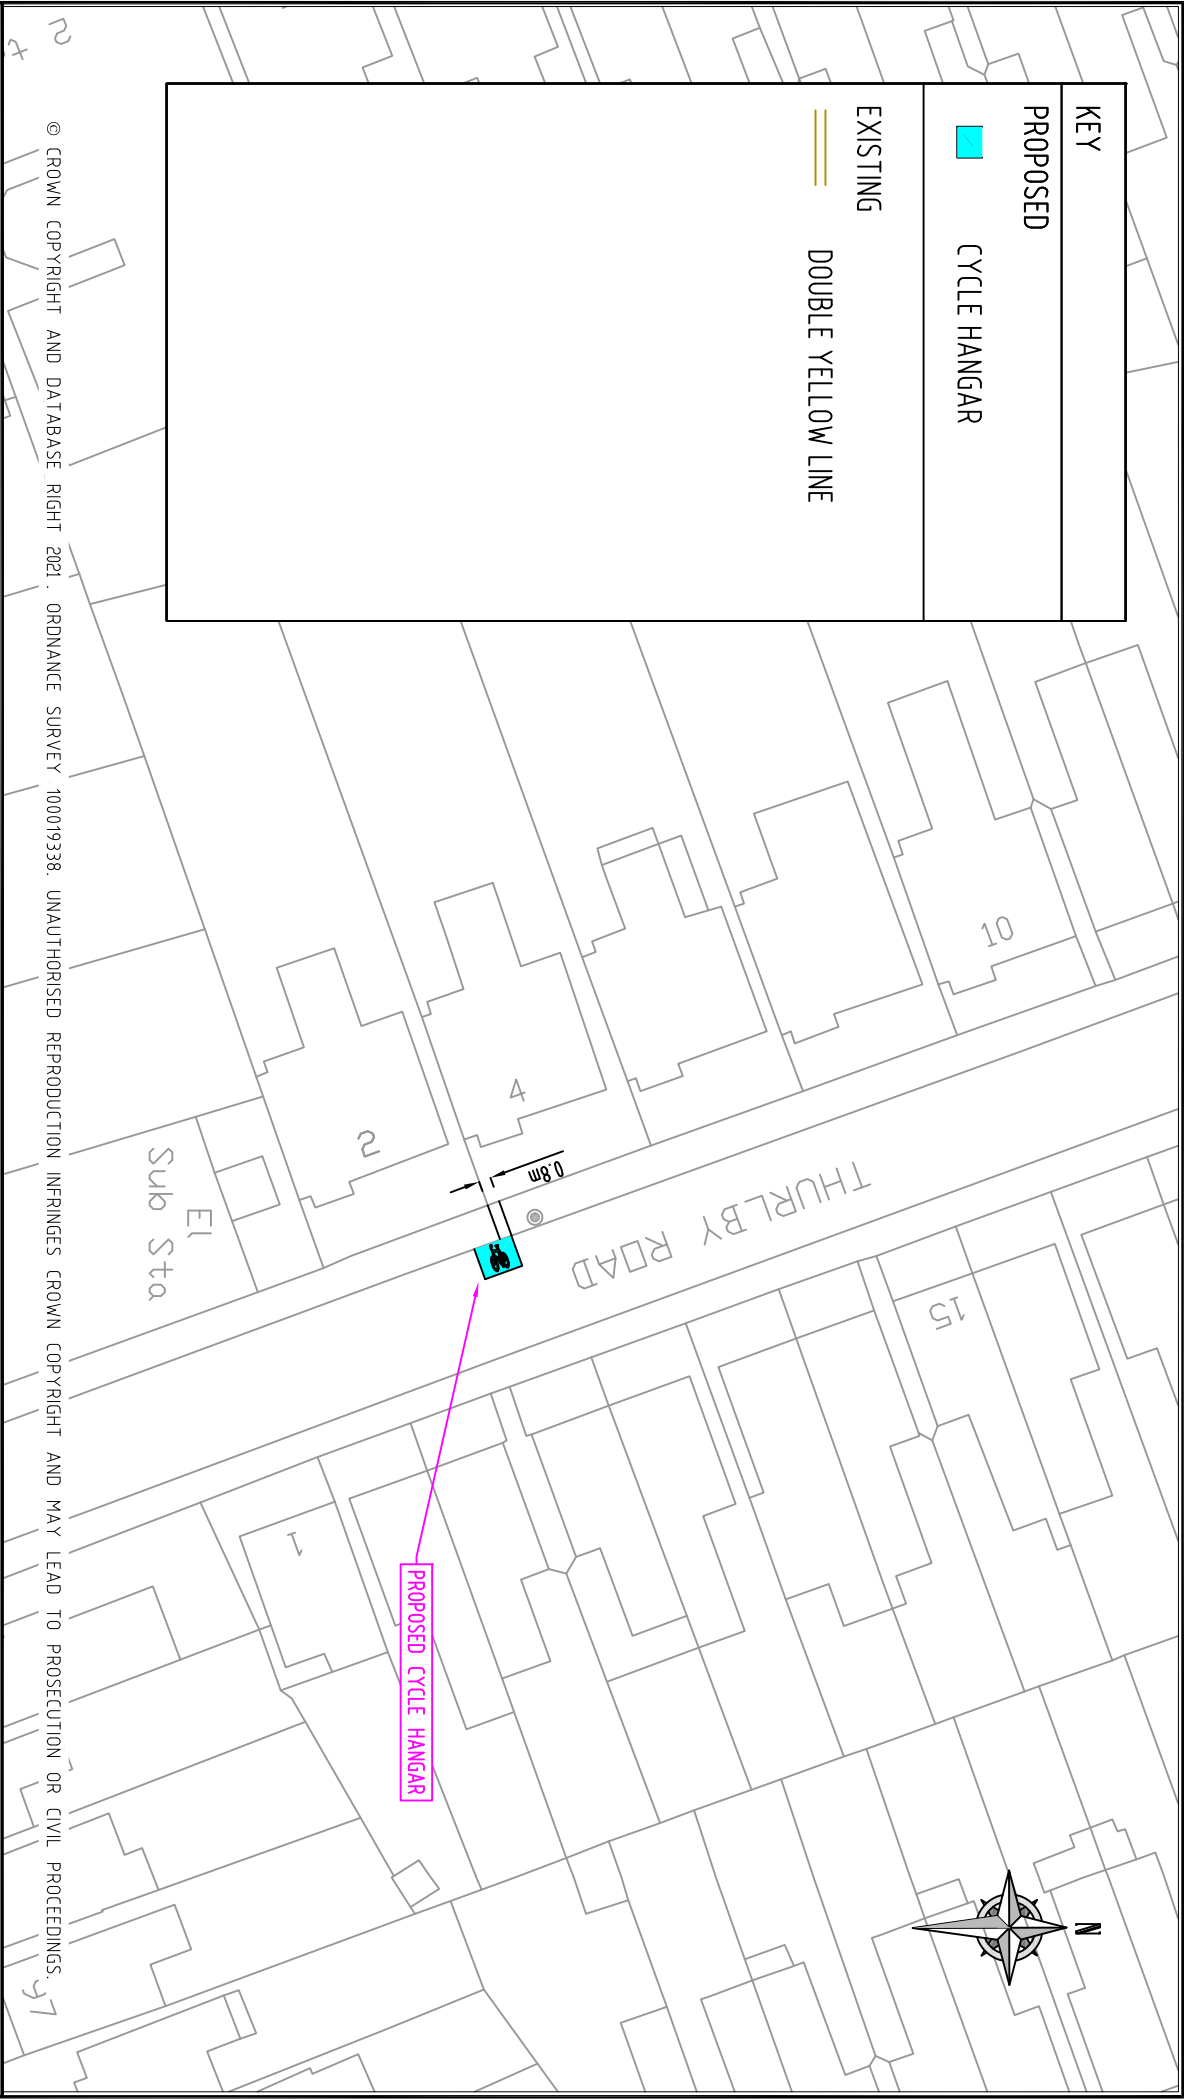

© CROWN COPYRIGHT AND DATABASE RIGHT 2021. ORDNANCE SURVEY 100019338. UNAUTHORISED REPRODUCTION INFRINGES CROWN COPYRIGHT AND MAY LEAD TO PROSECUTION OR CIVIL PROCEEDINGS.

REV	DESCRIPTION	DRAWN	SIG	DATE	CHKD	SIG	DATE	APP	SIG	DATE

PARKING, STREET MANAGEMENT
AND COMMERCIAL,
3RD FLOOR, CIVIC CENTRE
6 BRIXTON HILL
LONDON, SW2 1EG
020 7926 9000

DRAWN		PRODUCT	
CHKD	CS	Phase 5 Cycle Hangar Programme	
APP	AW	Nos. 2 & 4 Thurby Road	
DATE	SH	CLASSIFICATION	PAPER SCALE
12.04.21		Consultation	A4 1:500
DRAWING NO		RS-NOCpz-CH-5000-004	
REVISION		-	

