


PROPOSED	
	RESIDENTS BAY
	SHARED USE BAY (R, B, PbP)
	LOADING BAY
	POST & SIGN
EXISTING	
	SINGLE YELLOW LINE
	DOUBLE YELLOW LINE
	CROSSOVER
	RESIDENTS BAY
	SHARED USE BAY (R, B, PbP)
	DISABLED BAY
	CAR CLUB BAY
	CYCLE HANGAR
	LAMP COLUMN & SIGN POST & SIGN
REMOVE	
	SINGLE YELLOW LINE

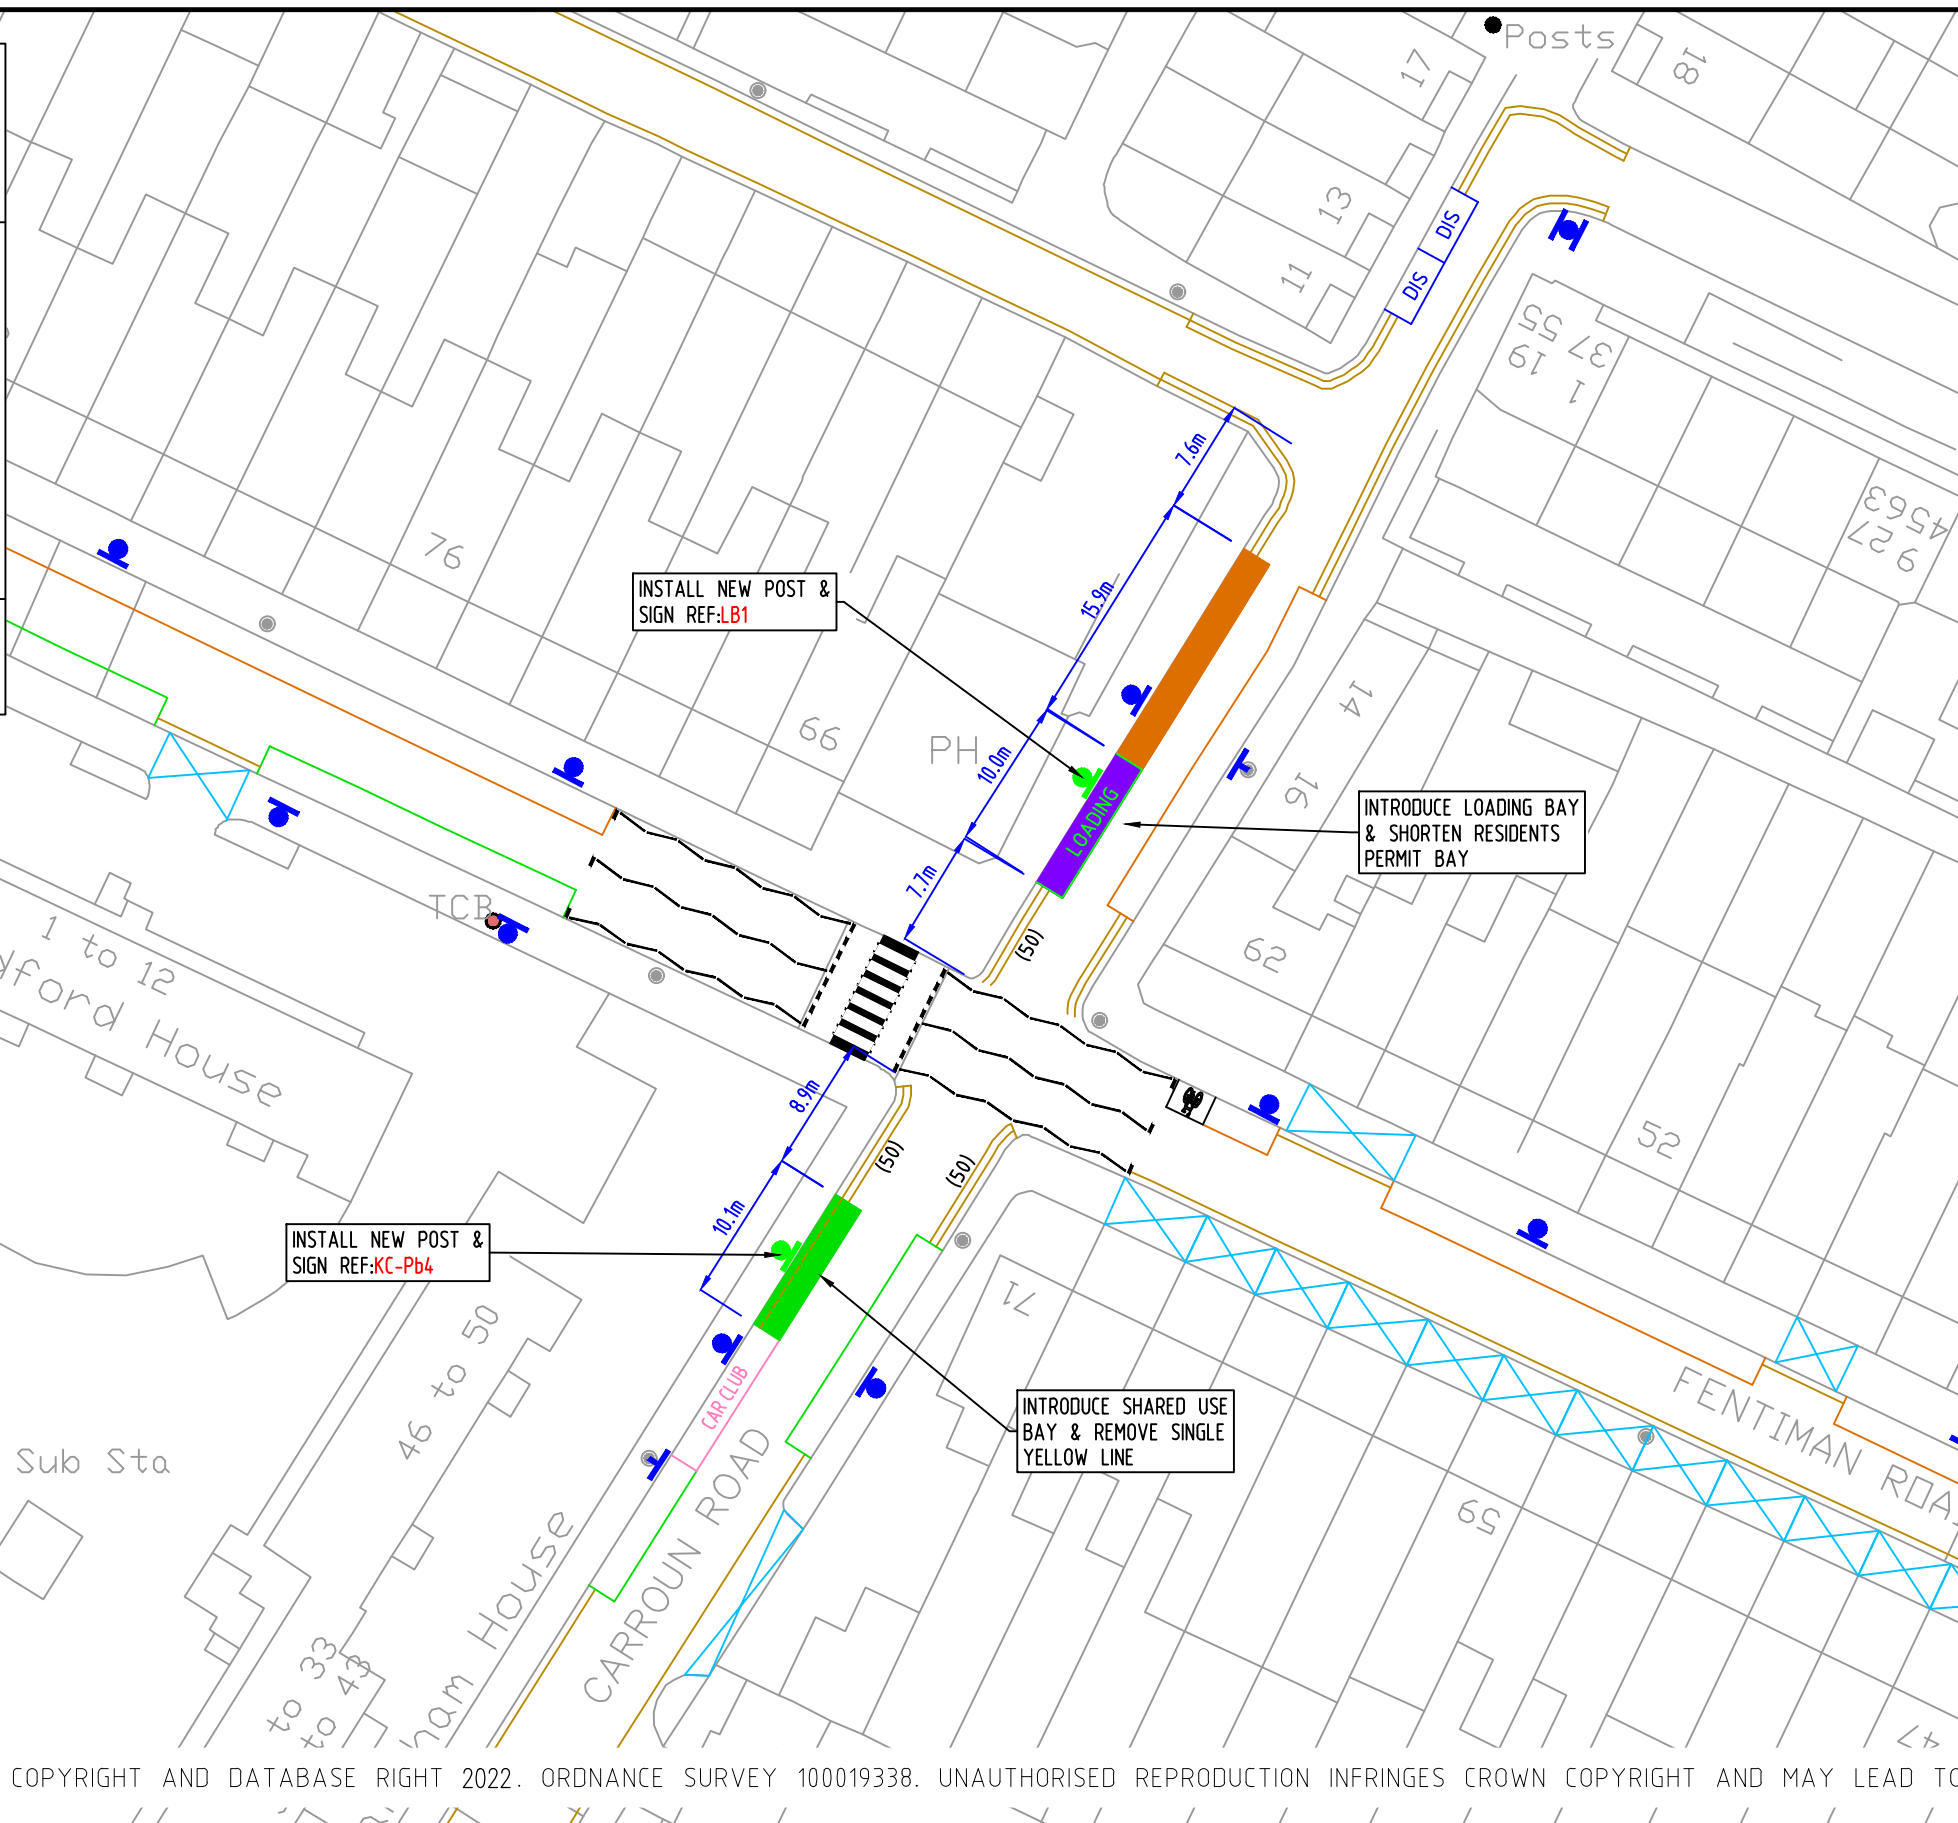

**LB1**

**Loading only**

Mon - Fri  
8.30 am - 6.30 pm  
40 mins

No return  
within 2 hours

Scheme Ref.	KENNINGTON 'K' CPZ	
Sign Reference	LB1	'x'-height 15.0
Letter colour	BLACK	SIGN FACE
Background	WHITE	Width 245mm
Border	BLACK	Height 325mm
Material	Class RA1	Area 0.08m <sup>2</sup>

**KC-Pb4**

**Mon - Fri**  
8.30 am - 6.30 pm

Permit holders

KR

KSR

KB

KSB

or

Pay by phone  
0207 005 0055  
quoting location  
83632

Max stay 4 hours

Scheme Ref.	KENNINGTON 'K' CPZ	
Sign Reference	KC-PB4	'x'-height 15.0
Letter colour	BLACK	SIGN FACE
Background	WHITE	Width 310mm
Border	BLACK	Height 330mm
Material	Class RA1	Area 0.10m <sup>2</sup>

© CROWN COPYRIGHT AND DATABASE RIGHT 2022. ORDNANCE SURVEY 100019338. UNAUTHORISED REPRODUCTION INFRINGES CROWN COPYRIGHT AND MAY LEAD TO PROSECUTION OR CIVIL PROCEEDINGS.

NOTES:

REV	DESCRIPTION	DRAWN	SIG	DATE	CHKD	SIG	DATE	APP	SIG	DATE

PARKING, STREET MANAGEMENT  
AND COMMERCIAL,  
3RD FLOOR, CIVIC CENTRE  
6 BRIXTON HILL  
LONDON, SW2 1EG  
020 7926 9000

DRAWN	BC	PROJECT	PROPOSED CPZ AMENDMENTS		
CHKD	LM	DRAWING TITLE	CARROUN ROAD (CPZ 'K')		
APP	DE	CLASSIFICATION	TMO	PAPER	A3
		SCALE	1:500		
DATE	18.07.22	DRAWING NO	DES-CPZ-W&L-1004-001-08	REVISION	-