


- PROPOSED**
- SYL TO DYL
- EXISTING**
- SINGLE YELLOW LINE
 - DOUBLE YELLOW LINE
 - CROSSOVER
 - RESIDENTS BAY
 - SHARED USE BAY (R, B, P&P)
 - DISABLED BAY
 - MOTORCYCLE BAY
 - LOADING BAYS
 - LAMP COLUMN & SIGN
 - POST & SIGN

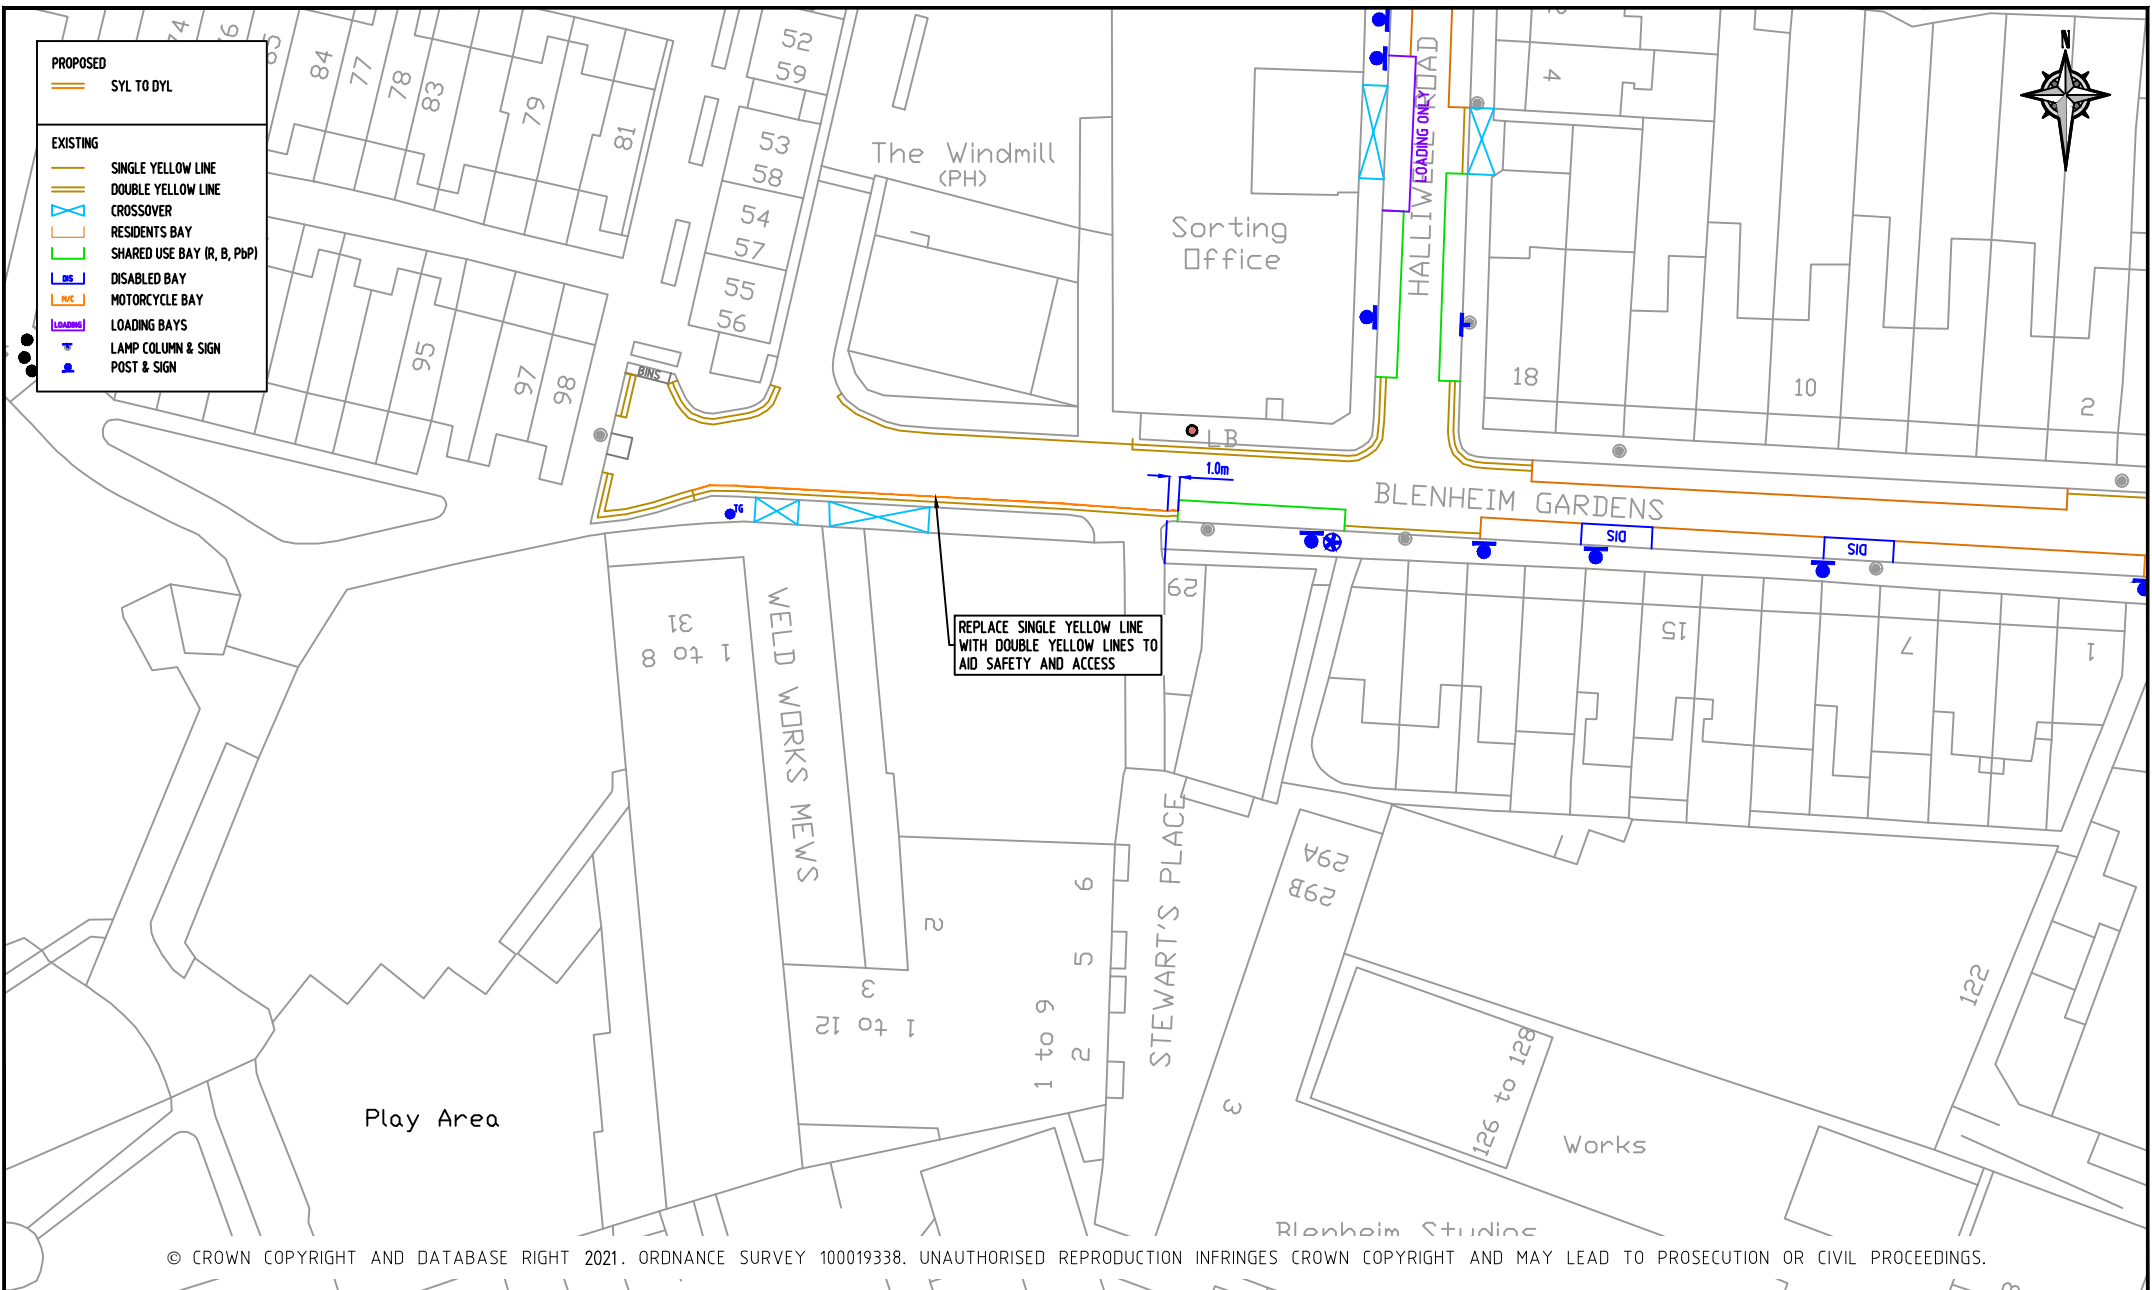

© CROWN COPYRIGHT AND DATABASE RIGHT 2021. ORDNANCE SURVEY 100019338. UNAUTHORISED REPRODUCTION INFRINGES CROWN COPYRIGHT AND MAY LEAD TO PROSECUTION OR CIVIL PROCEEDINGS.

NOTES:

REV	DESCRIPTION	DRAWN	SIG	DATE	CHKD	SIG	DATE	APP	SIG	DATE

Lambeth
 PARKING, STREET MANAGEMENT
 AND COMMERCIAL
 3RD FLOOR, CIVIC CENTRE
 6 BRIXTON HILL
 LONDON, SW2 1EG
 020 7926 9000

DRAWN	AF	PROJECT	PROPOSED CPZ AMENDMENTS		
CHKD	LM	DRAWING TITLE	BLENHEIM GARDENS (CPZ 'E')		
APP	SC	CLASSIFICATION	TMO	PAPER	A3
				SCALE	1:500
DATE	02.09.21	DRAWING NO	DES-CPZ-W&L-1004-001-09		REVISION
					-