


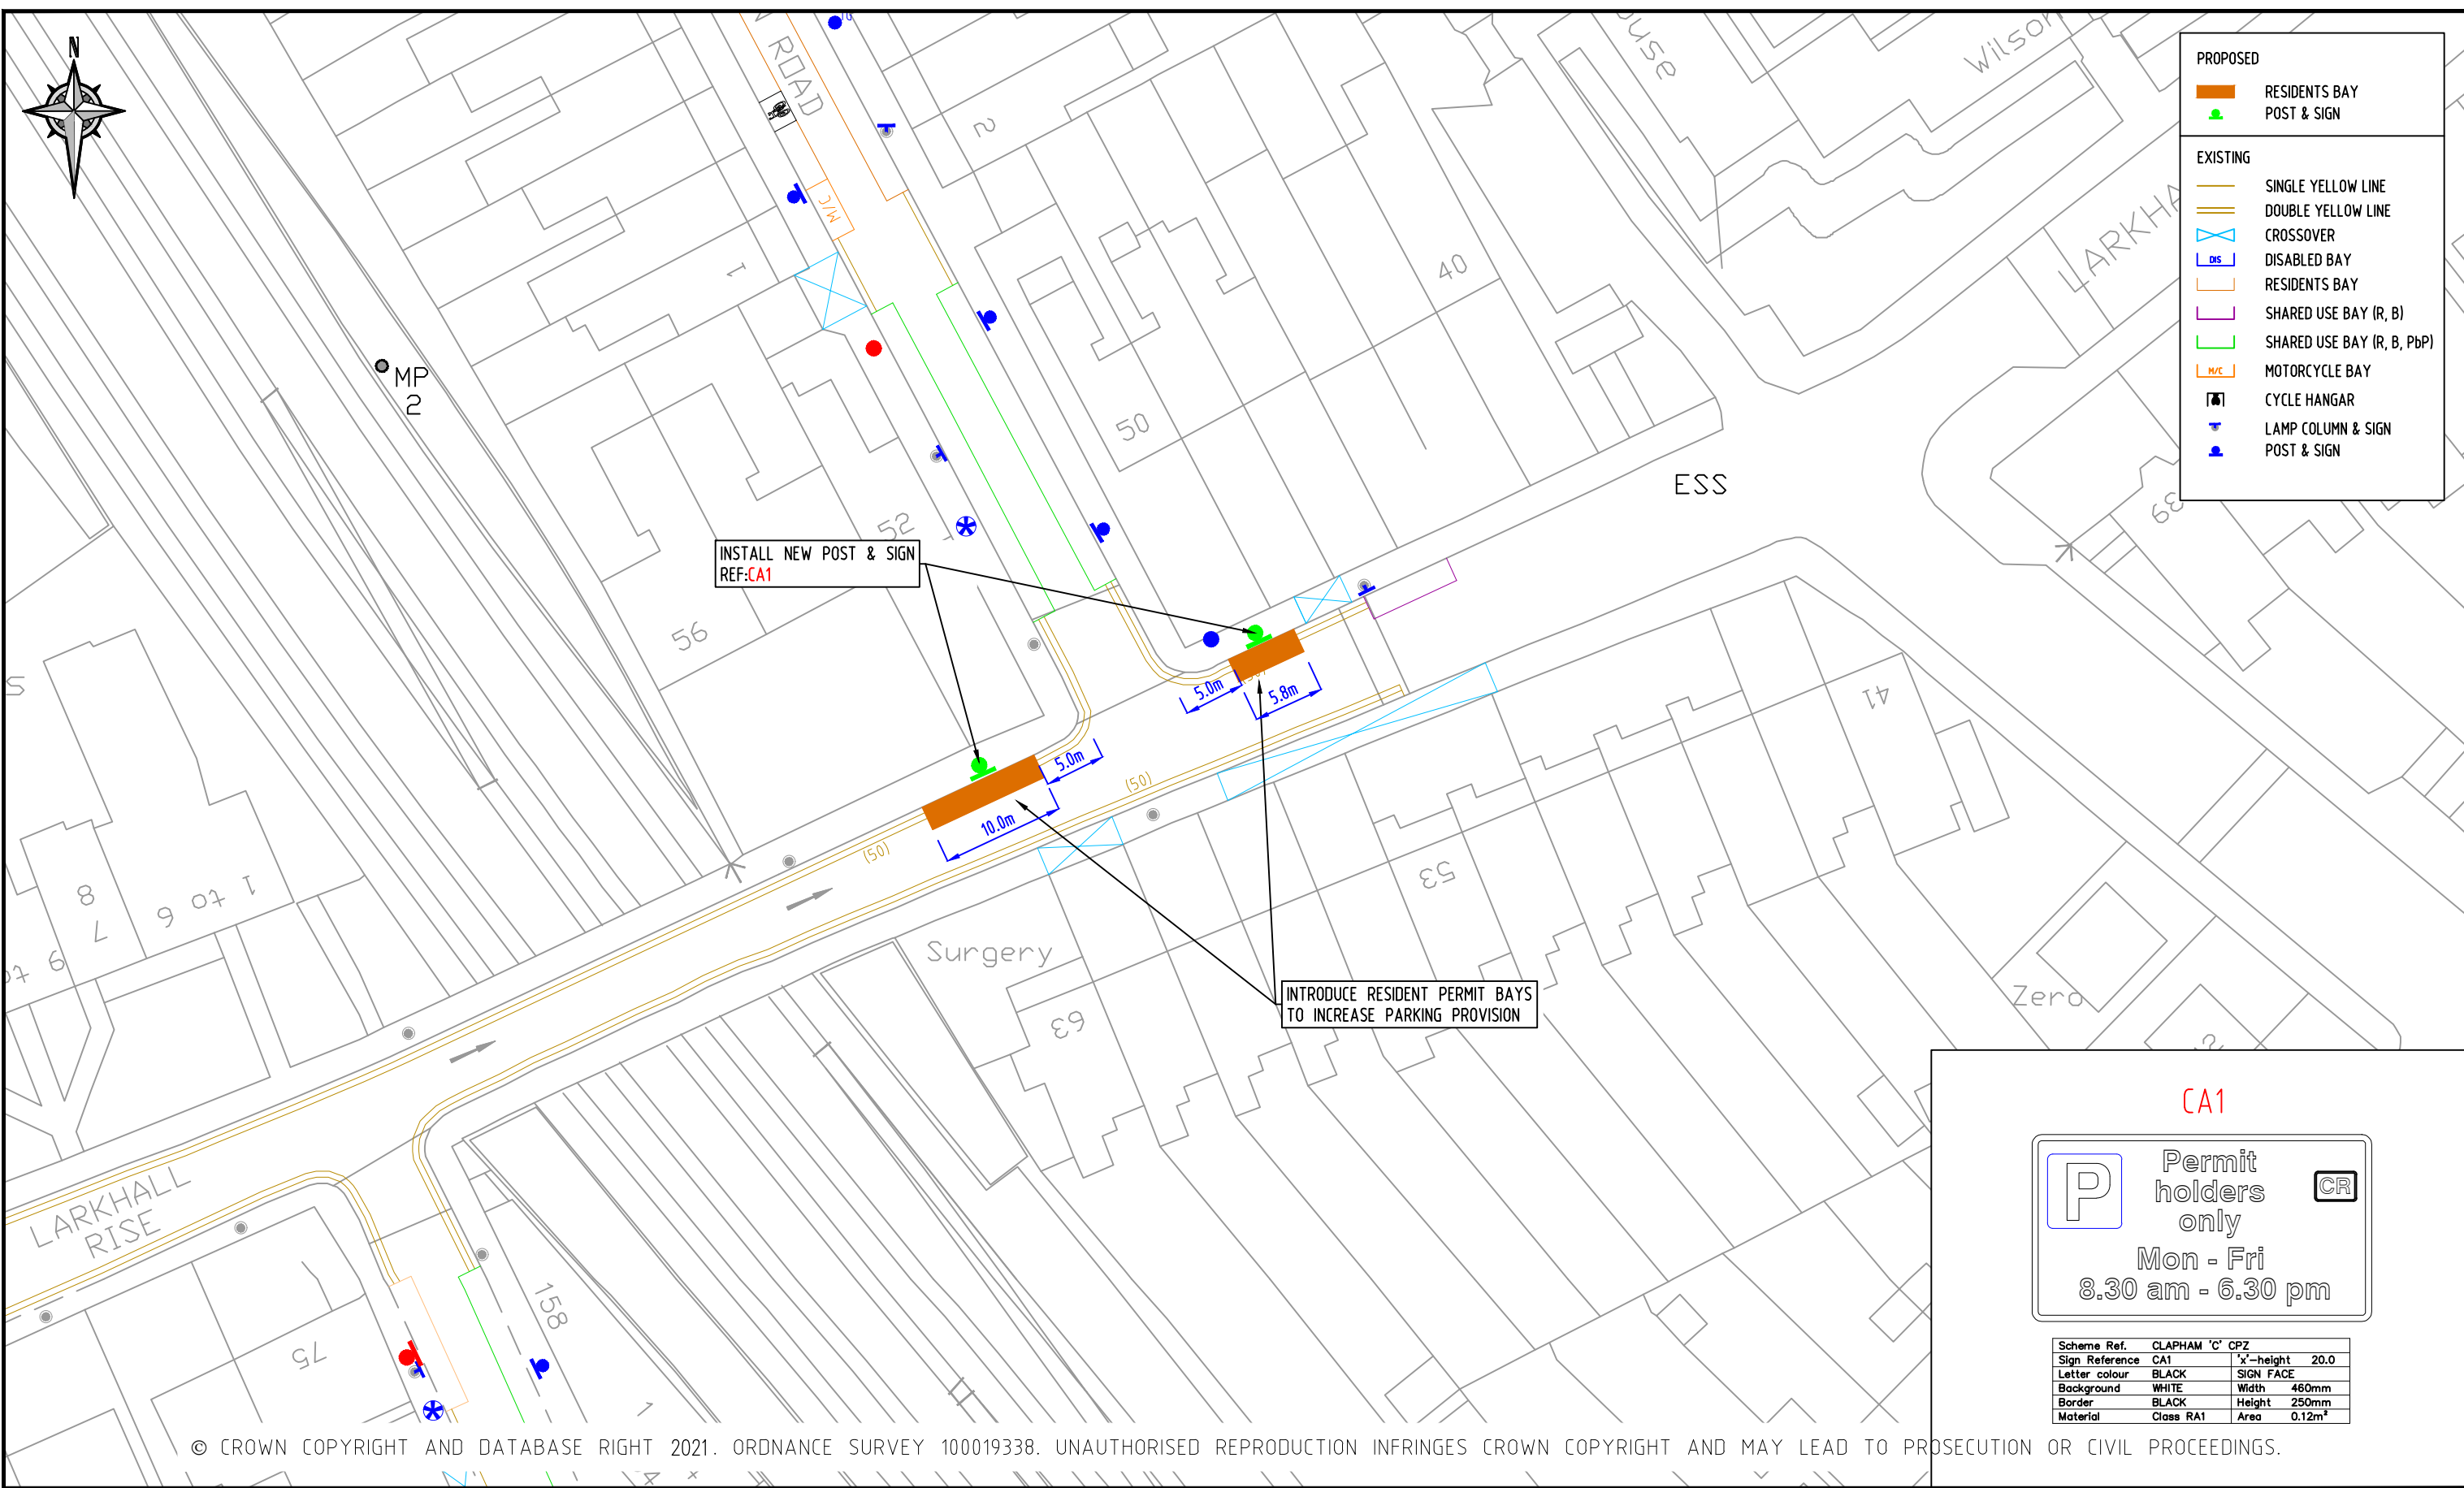

PROPOSED	
	RESIDENTS BAY
	POST & SIGN
EXISTING	
	SINGLE YELLOW LINE
	DOUBLE YELLOW LINE
	CROSSOVER
	DISABLED BAY
	RESIDENTS BAY
	SHARED USE BAY (R, B)
	SHARED USE BAY (R, B, P&P)
	MOTORCYCLE BAY
	CYCLE HANGAR
	LAMP COLUMN & SIGN
	POST & SIGN



CA1

Permit holders only

Mon - Fri  
8.30 am - 6.30 pm

Scheme Ref.	CLAPHAM 'C' CPZ		
Sign Reference	CA1	'x'-height	20.0
Letter colour	BLACK	SIGN FACE	
Background	WHITE	Width	460mm
Border	BLACK	Height	250mm
Material	Class RA1	Area	0.12m <sup>2</sup>

© CROWN COPYRIGHT AND DATABASE RIGHT 2021. ORDNANCE SURVEY 100019338. UNAUTHORISED REPRODUCTION INFRINGES CROWN COPYRIGHT AND MAY LEAD TO PROSECUTION OR CIVIL PROCEEDINGS.

NOTES:

REV	DESCRIPTION	DRAWN	SIG	DATE	CHKD	SIG	DATE	APP	SIG	DATE

PARKING, STREET MANAGEMENT AND COMMERCIAL,  
3RD FLOOR, CIVIC CENTRE  
6 BRIXTON HILL  
LONDON, SW2 1EG  
020 7926 9000

DRAWN	AF	PROJECT	PROPOSED CPZ AMENDMENTS		
CHKD	LM	DRAWING TITLE	LARKHALL RISE (CPZ 'S')		
APP	SC	CLASSIFICATION	TMO	PAPER	A3
		SCALE	1:500		
DATE	03.09.21	DRAWING NO	DES-CPZ-W&L-1004-001-15	REVISION	-