


EXISTING	
	SINGLE YELLOW LINE
	DOUBLE YELLOW LINE
	CROSSOVER
	LOADING BAY
	DOUBLE RED LINE
PROPOSED	
	DOUBLE YELLOW LINE

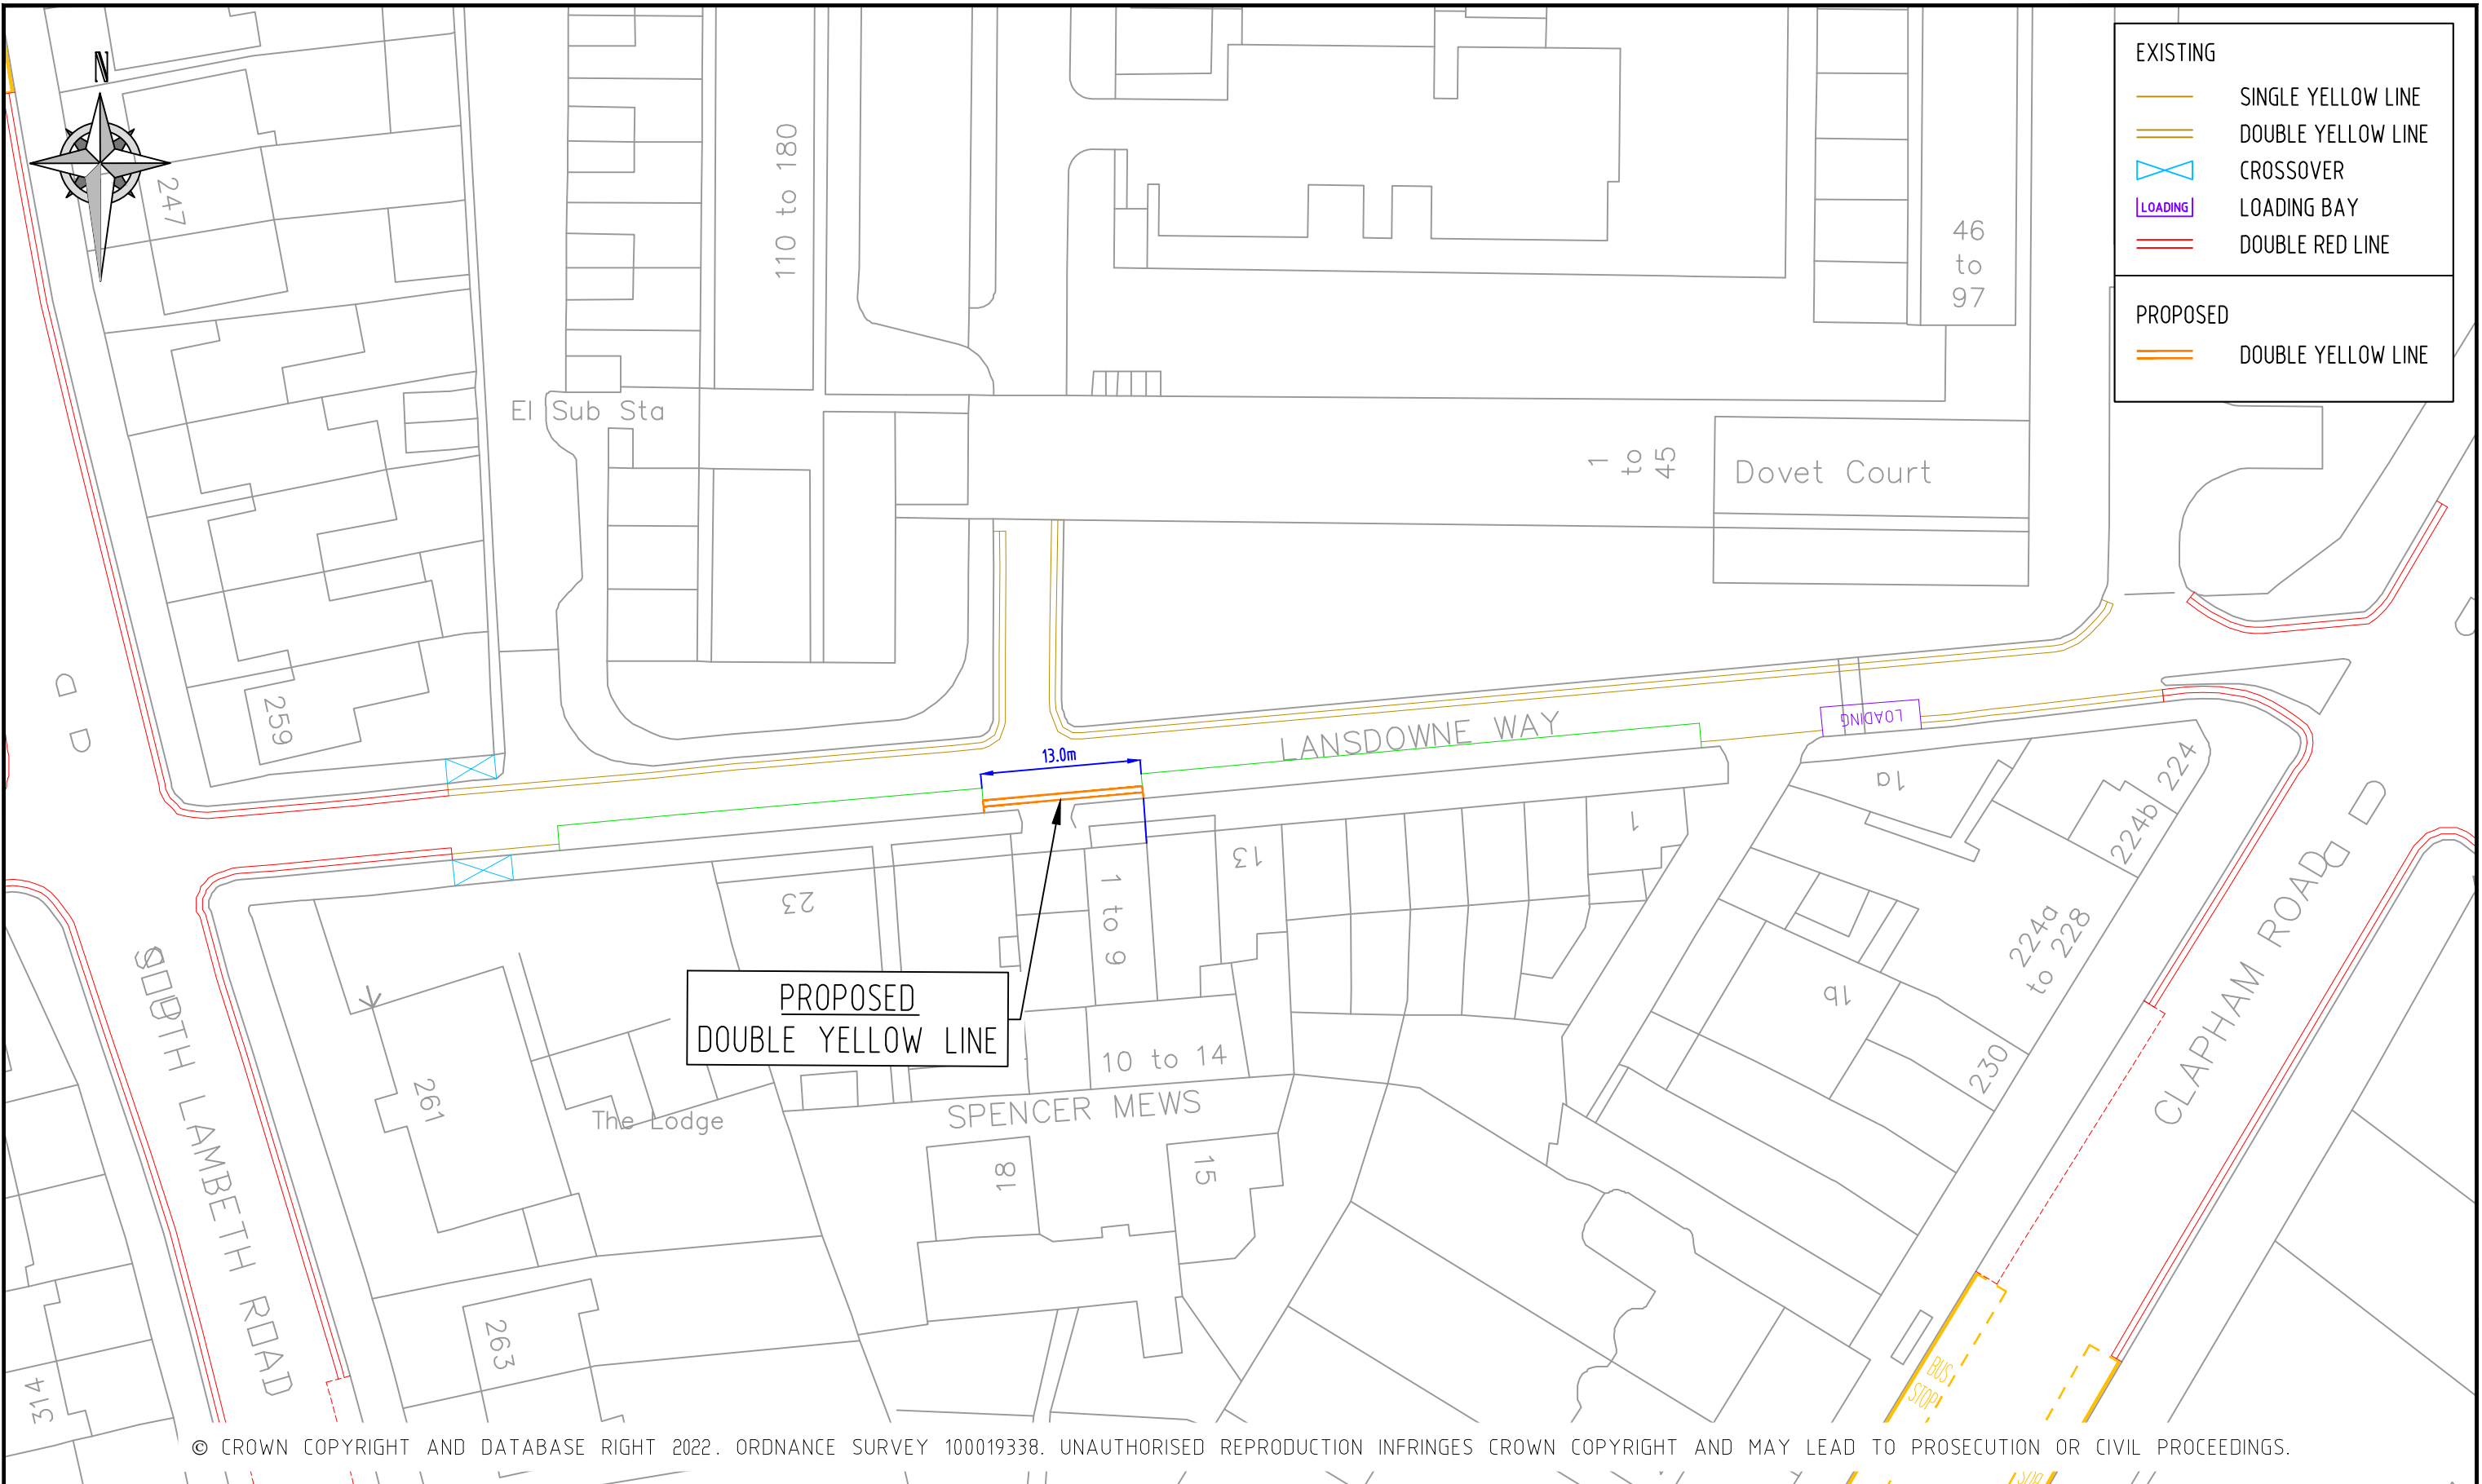

© CROWN COPYRIGHT AND DATABASE RIGHT 2022. ORDNANCE SURVEY 100019338. UNAUTHORISED REPRODUCTION INFRINGES CROWN COPYRIGHT AND MAY LEAD TO PROSECUTION OR CIVIL PROCEEDINGS.

NOTES:

REV	DESCRIPTION	DRAWN	SIG	DATE	CHKD	SIG	DATE	APP	SIG	DATE

Lambeth
 PARKING, STREET MANAGEMENT
 AND COMMERCIAL,
 3RD FLOOR, CIVIC CENTRE
 6 BRIXTON HILL
 LONDON, SW2 1EG
 020 7926 9000

DRAWN BC	PROJECT PROPOSED CPZ AMENDMENTS
CHKD JL	DRAWING TITLE LANSLOWNE ROAD - DYL
APP LM	CLASSIFICATION TMO
DATE 25.05.22	PAPER A3
	SCALE 1:500
	DRAWING NO DES-CPZ-W&L-1004-001-17
	REVISION -