


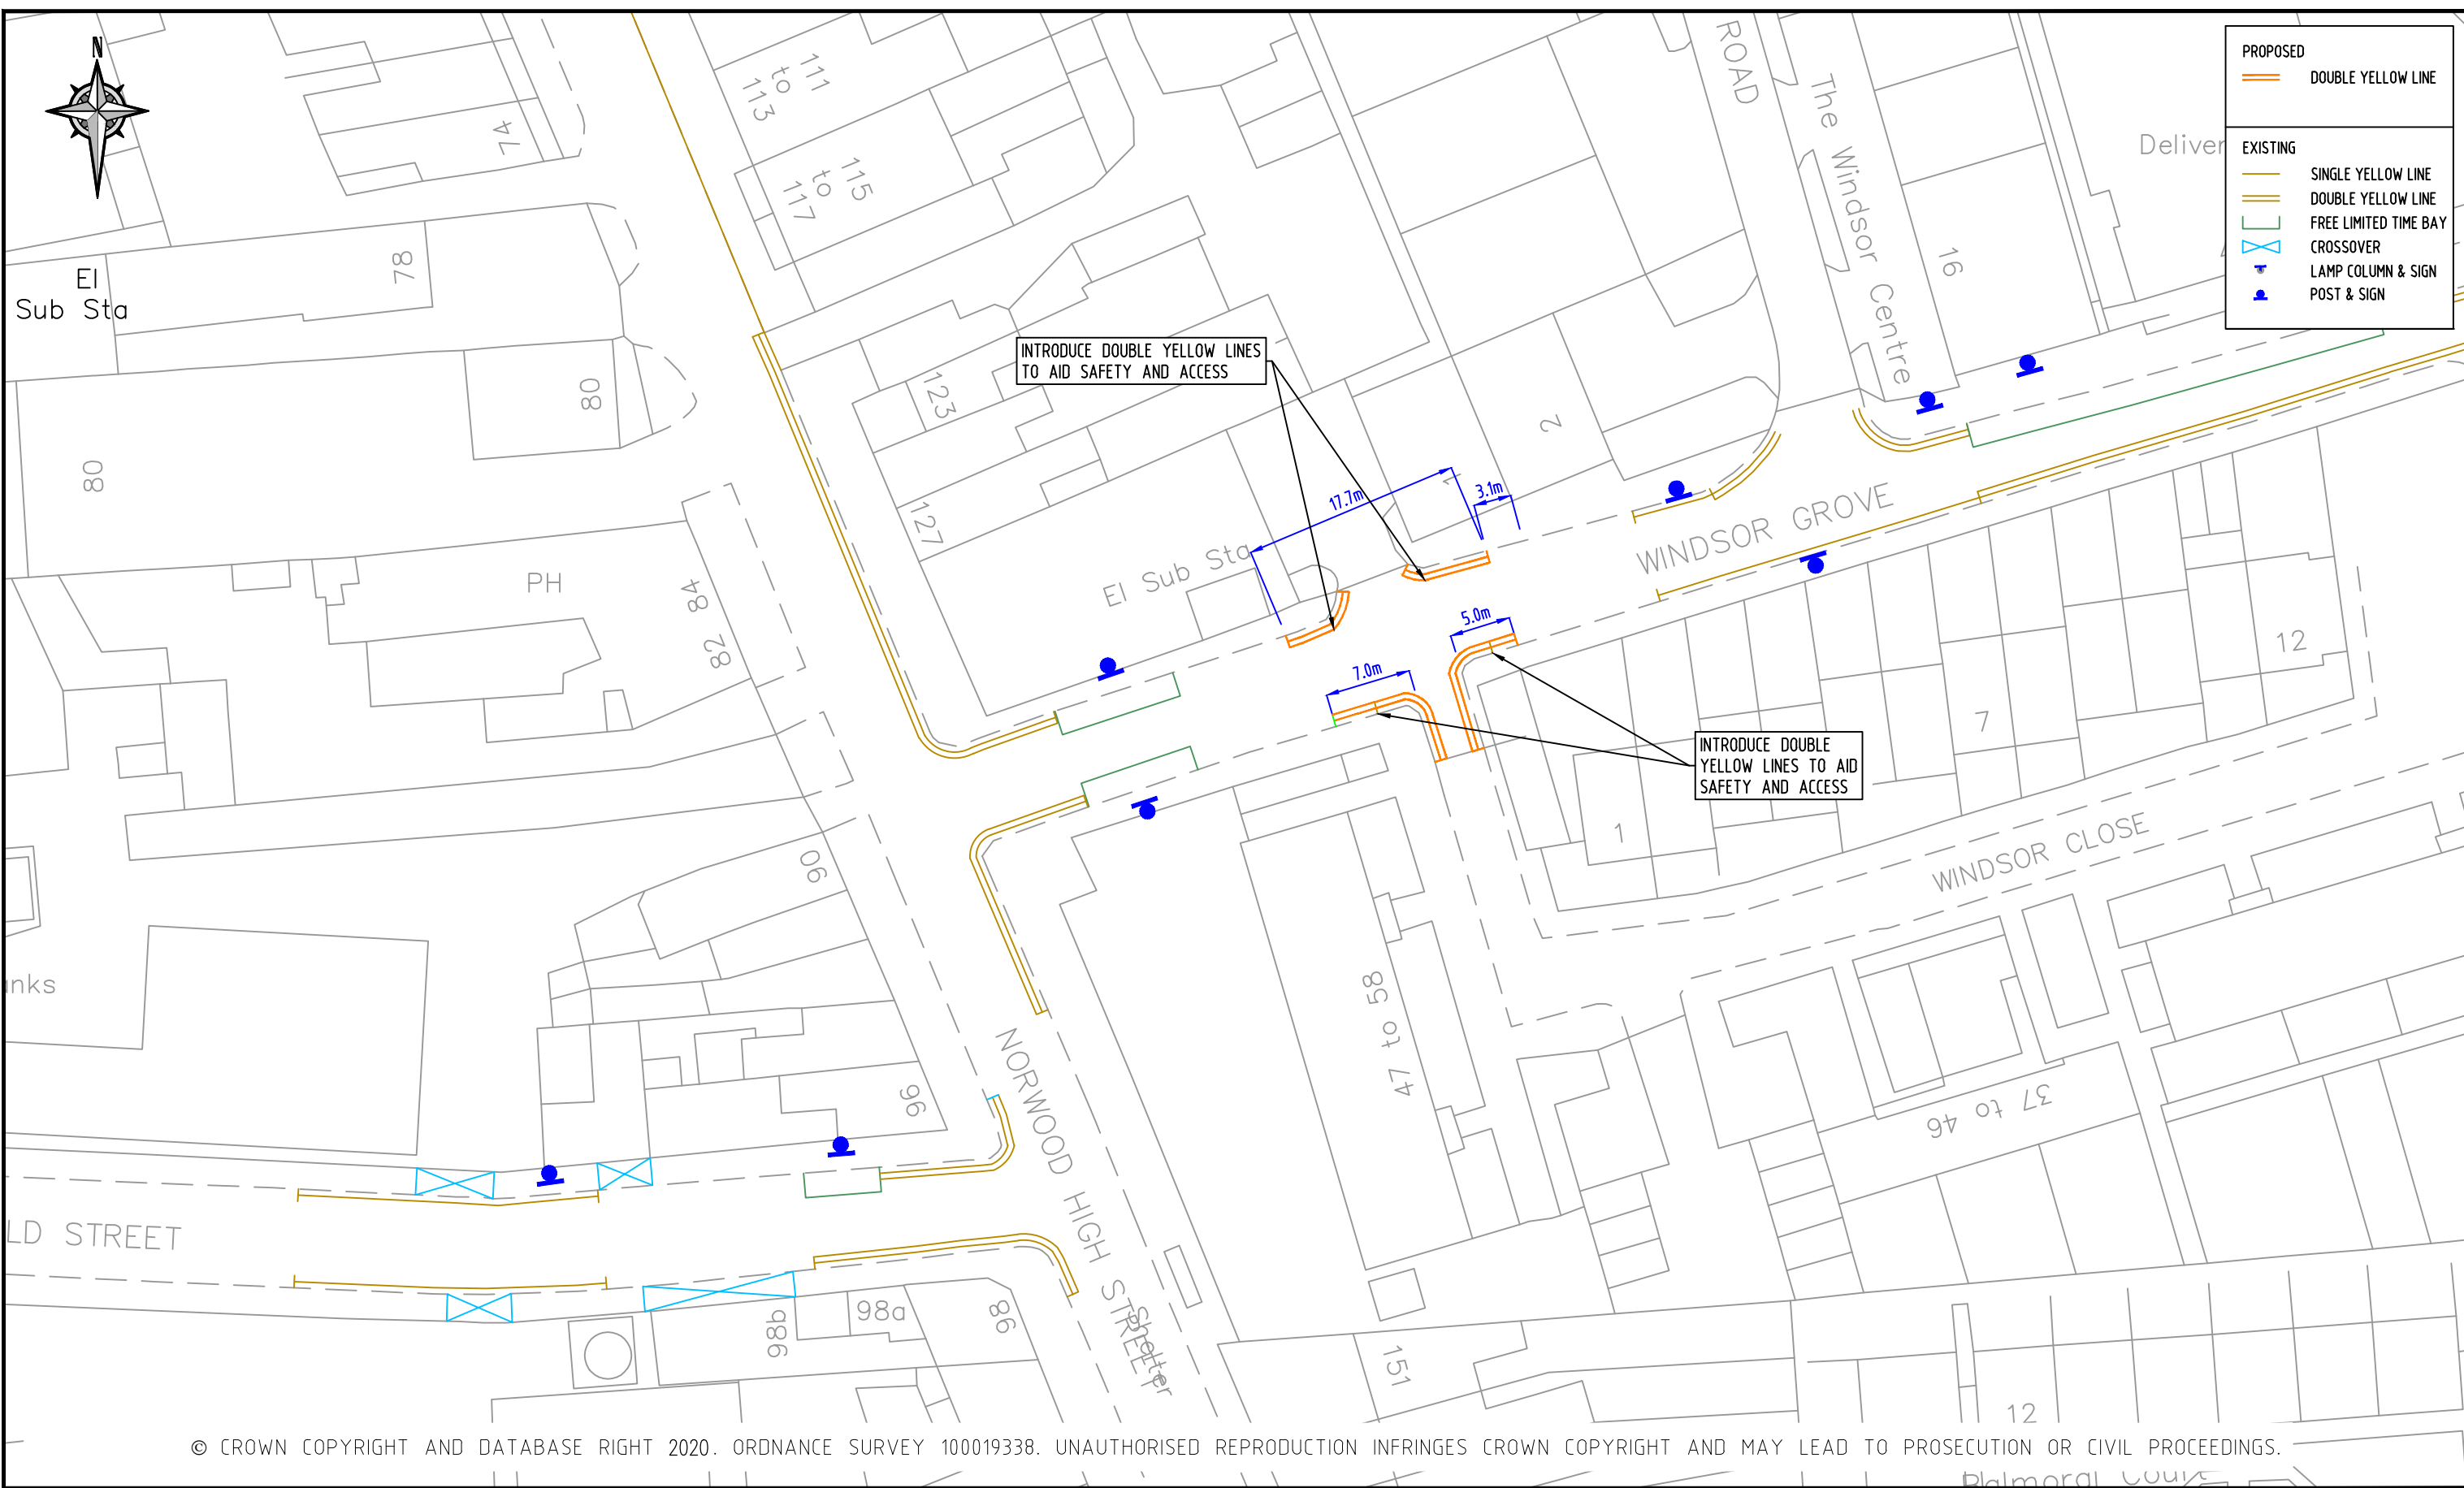

PROPOSED	
	DOUBLE YELLOW LINE
EXISTING	
	SINGLE YELLOW LINE
	DOUBLE YELLOW LINE
	FREE LIMITED TIME BAY
	CROSSOVER
	LAMP COLUMN & SIGN POST & SIGN



© CROWN COPYRIGHT AND DATABASE RIGHT 2020. ORDNANCE SURVEY 100019338. UNAUTHORISED REPRODUCTION INFRINGES CROWN COPYRIGHT AND MAY LEAD TO PROSECUTION OR CIVIL PROCEEDINGS.

NOTES:

REV	DESCRIPTION	DRAWN	SIG	DATE	CHKD	SIG	DATE	APP	SIG	DATE

**Lambeth**  
 PARKING, STREET MANAGEMENT  
 AND COMMERCIAL,  
 3RD FLOOR, CIVIC CENTRE  
 6 BRIXTON HILL  
 LONDON, SW2 1EG  
 020 7926 9000

DRAWN	AF	PROJECT	PROPOSED WAITING & LOADING AMENDMENTS		
CHKD	LM	DRAWING TITLE	WINDSOR GROVE		
APP	SC	CLASSIFICATION	TMO	PAPER	A3
		SCALE	1:500		
DATE	06.09.21	DRAWING NO	DES-CPZ-W&L-1004-002-01		REVISION
					-