



PROPOSED


- SYL TO DYL

EXISTING

- SINGLE YELLOW LINE
- DOUBLE YELLOW LINE
- CROSSOVER
- FREE LIMITED TIME BAY
- LAMP COLUMN & SIGN POST & SIGN

REMOVE

- LAMP COLUMN & SIGN POST & SIGN

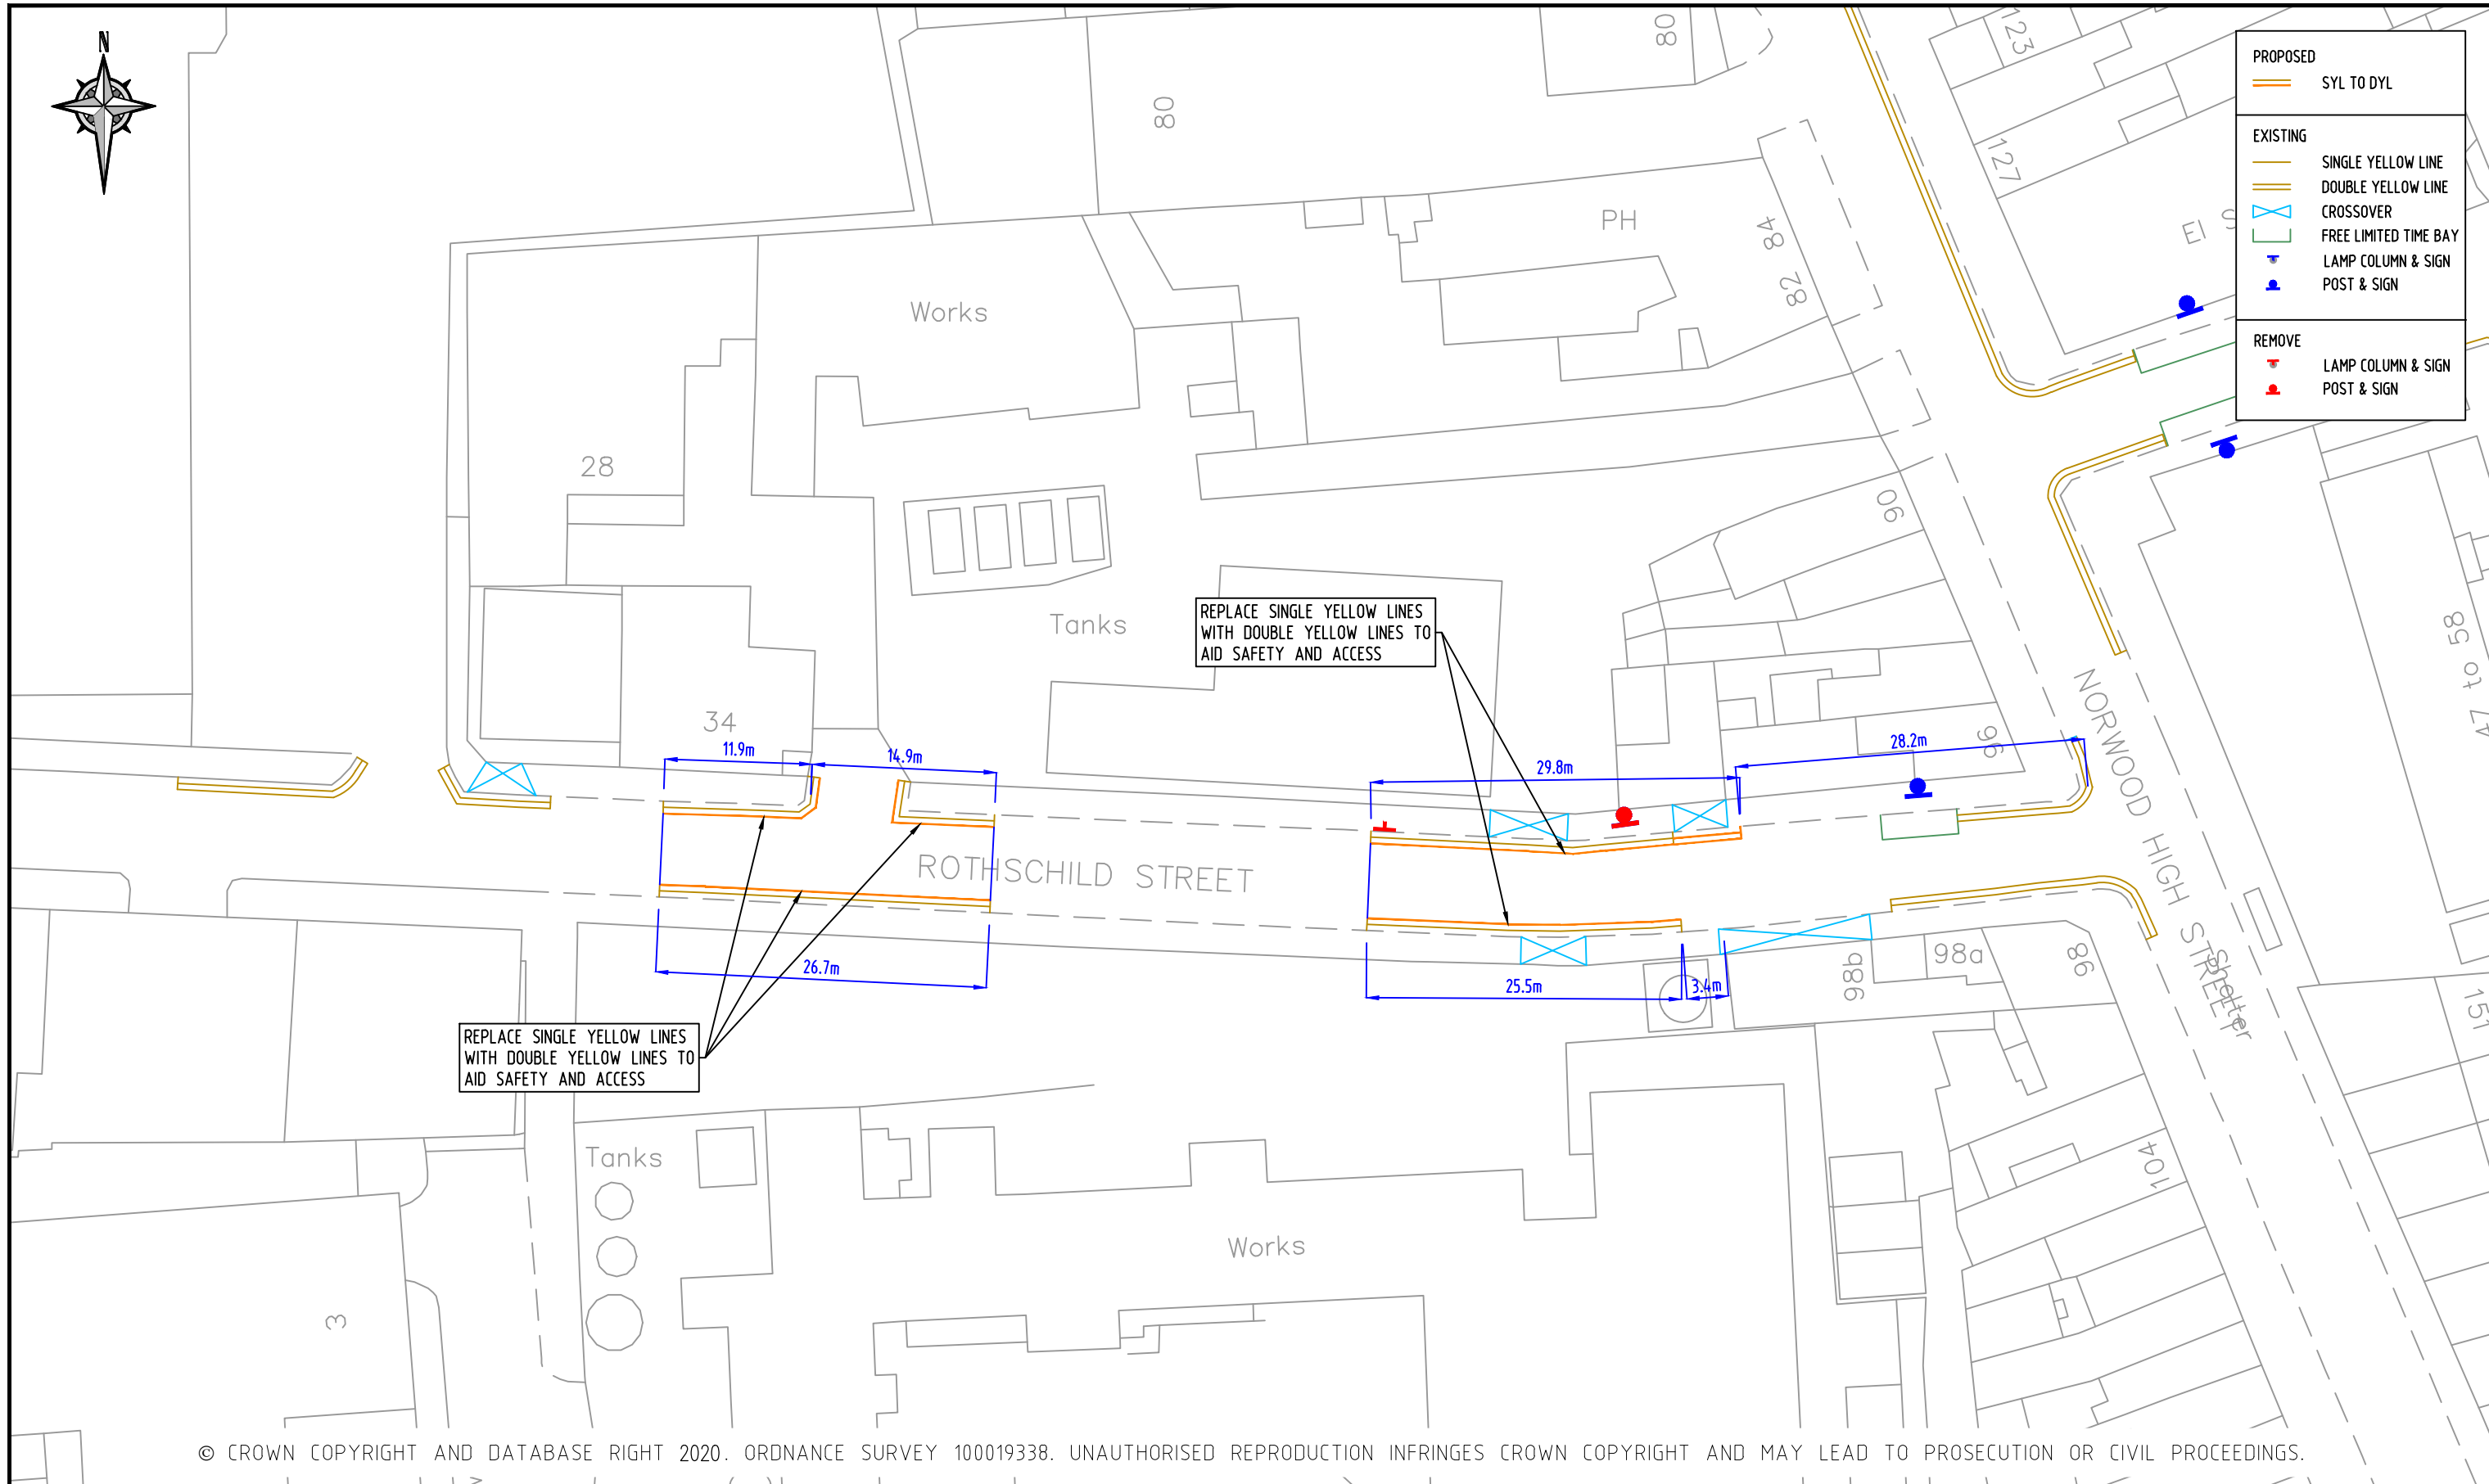

© CROWN COPYRIGHT AND DATABASE RIGHT 2020. ORDNANCE SURVEY 100019338. UNAUTHORISED REPRODUCTION INFRINGES CROWN COPYRIGHT AND MAY LEAD TO PROSECUTION OR CIVIL PROCEEDINGS.

NOTES:

REV	DESCRIPTION	DRAWN	SIG	DATE	CHKD	SIG	DATE	APP	SIG	DATE

Lambeth
 PARKING, STREET MANAGEMENT
 AND COMMERCIAL,
 3RD FLOOR, CIVIC CENTRE
 6 BRIXTON HILL
 LONDON, SW2 1EG
 020 7926 9000

DRAWN	AF	PROJECT	PROPOSED WAITING & LOADING AMENDMENTS		
CHKD	LM	DRAWING TITLE	ROTHSCHILD STREET		
APP	SC	CLASSIFICATION	TMO	PAPER	A3
		SCALE	1:500		
DATE	06.09.21	DRAWING NO	DES-CPZ-W&L-1004-002-02	REVISION	-