

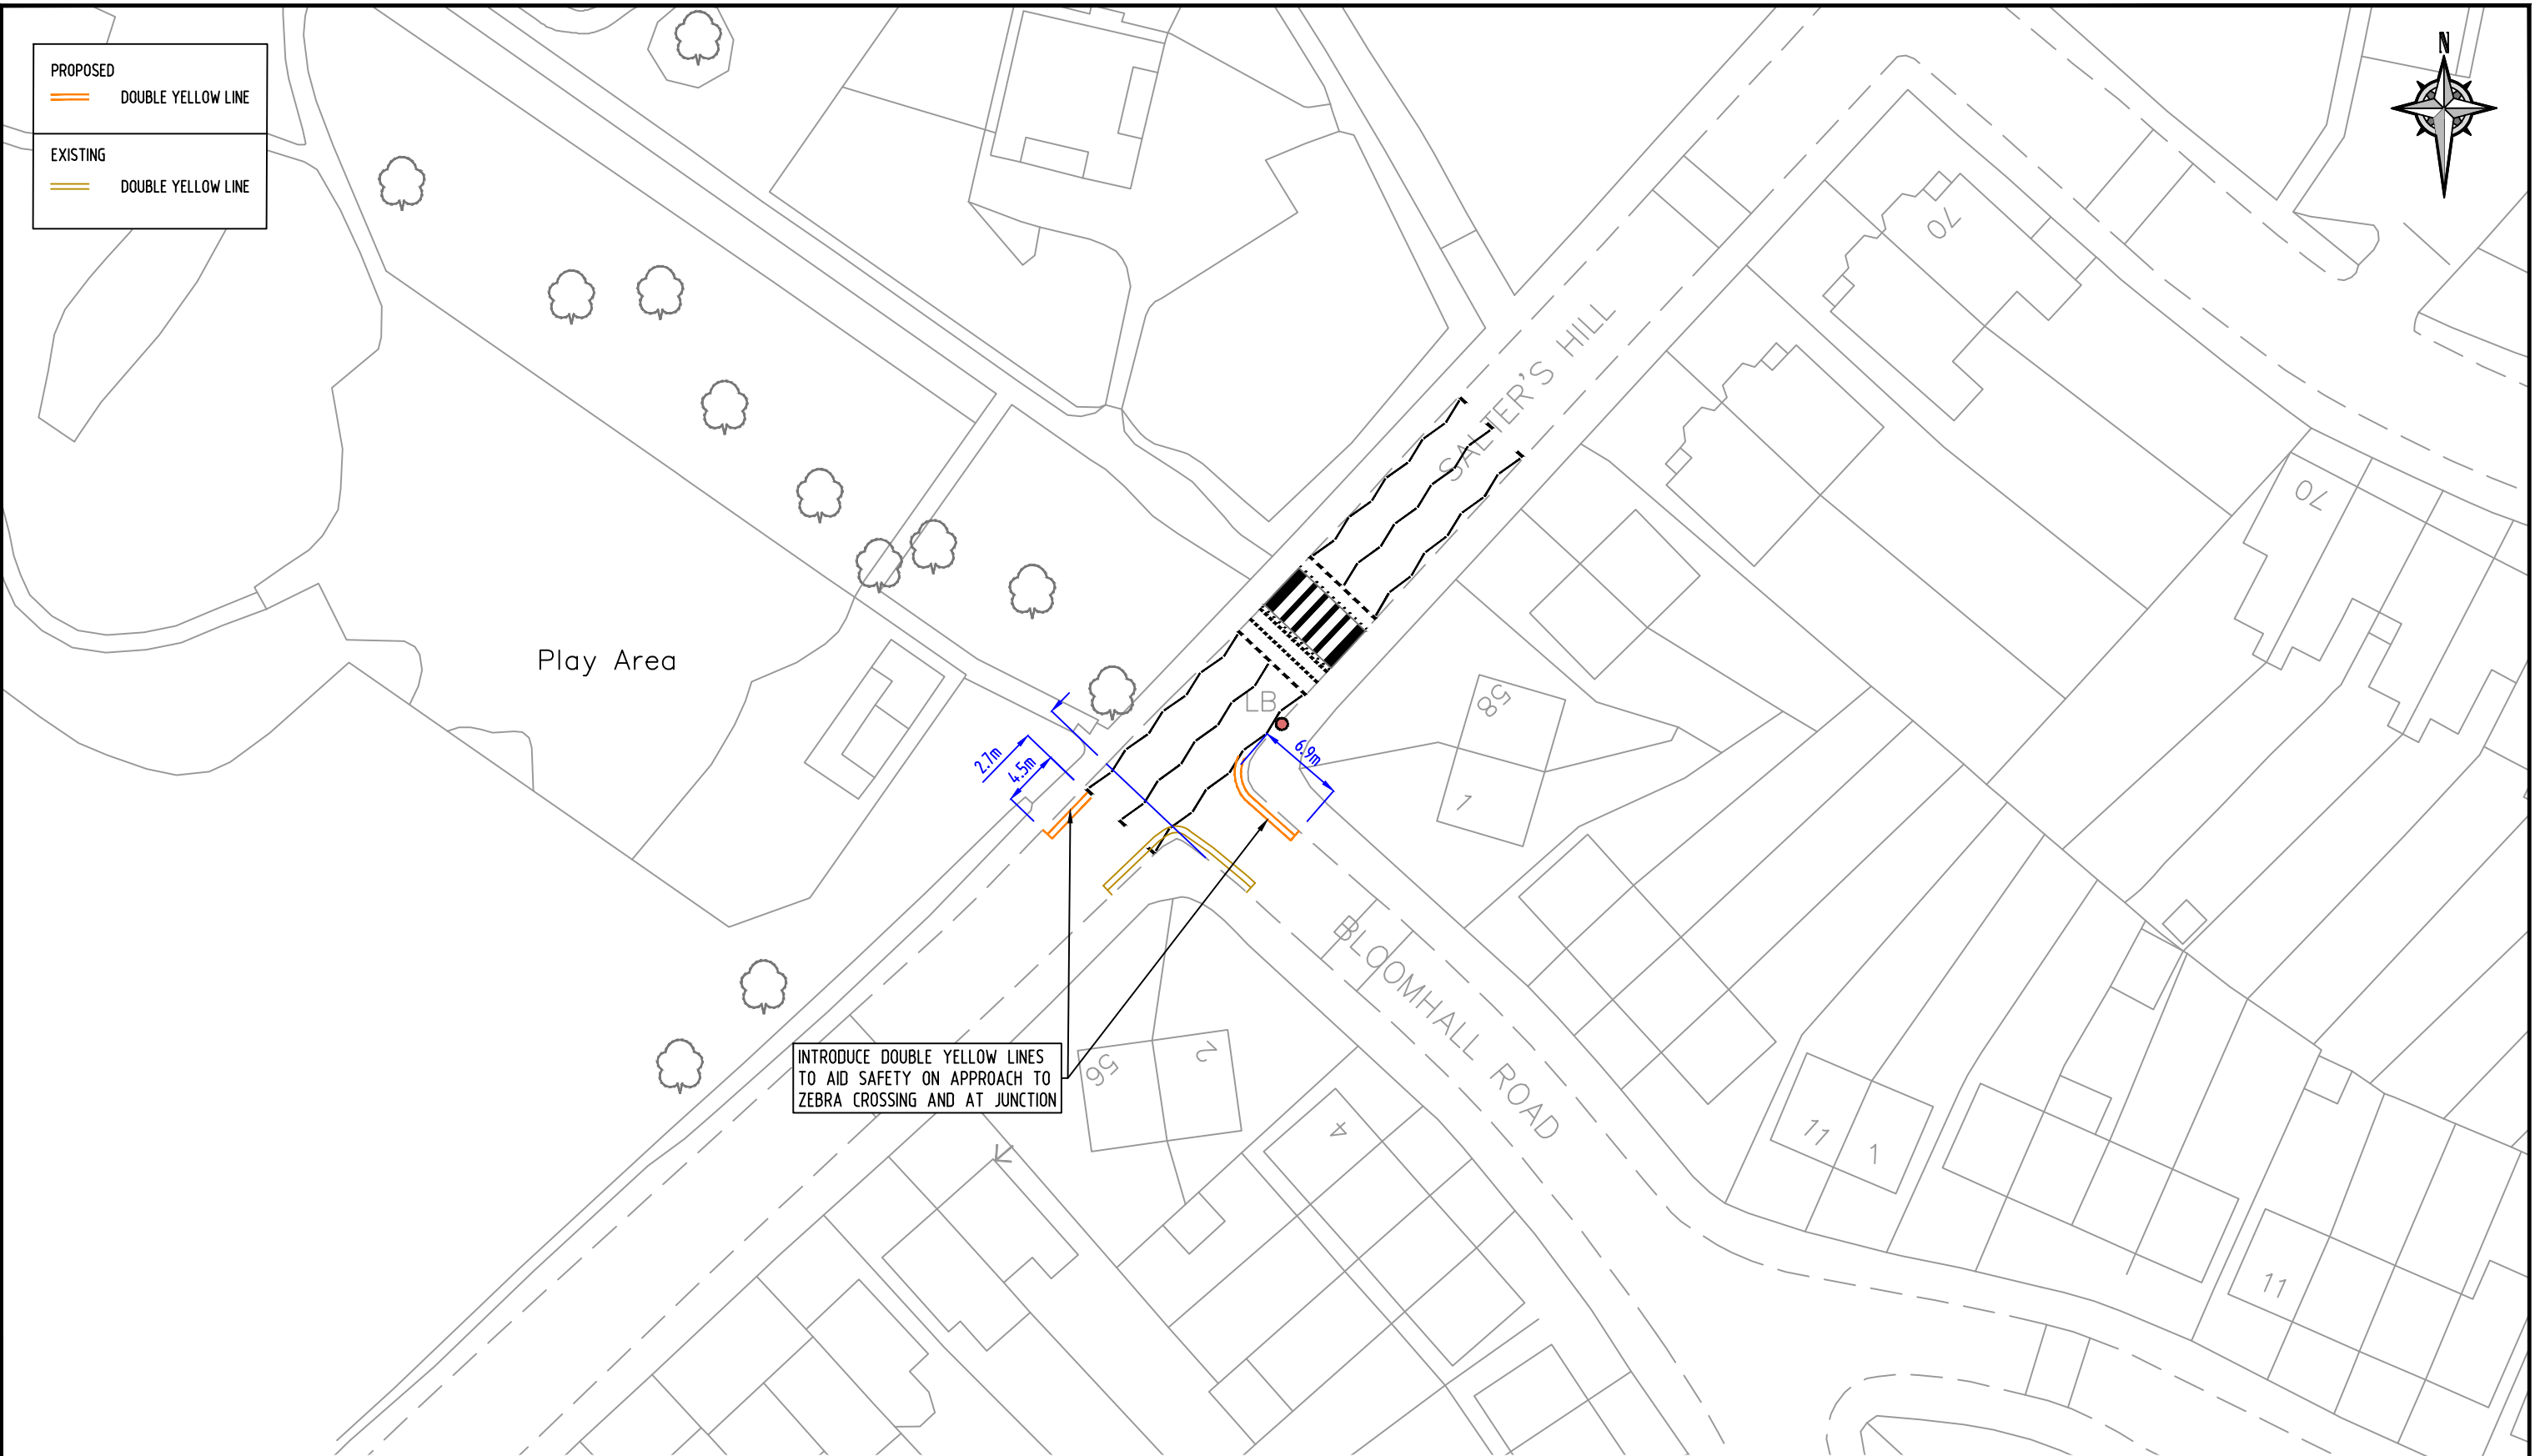


PROPOSED		DOUBLE YELLOW LINE
EXISTING		DOUBLE YELLOW LINE



INTRODUCE DOUBLE YELLOW LINES TO AID SAFETY ON APPROACH TO ZEBRA CROSSING AND AT JUNCTION

© CROWN COPYRIGHT AND DATABASE RIGHT 2021. ORDNANCE SURVEY 100019338. UNAUTHORISED REPRODUCTION INFRINGES CROWN COPYRIGHT AND MAY LEAD TO PROSECUTION OR CIVIL PROCEEDINGS.

NOTES:

REV	DESCRIPTION	DRAWN	SIG	DATE	CHKD	SIG	DATE	APP	SIG	DATE

**Lambeth**  
 PARKING, STREET MANAGEMENT  
 AND COMMERCIAL,  
 3RD FLOOR, CIVIC CENTRE  
 6 BRIXTON HILL  
 LONDON, SW2 1EG  
 020 7926 9000

DRAWN	AF	PROJECT	PROPOSED WAITING & LOADING AMENDMENTS		
CHKD	LM	DRAWING TITLE	BLOOMHALL ROAD/ SALTER'S HILL		
APP	SC	CLASSIFICATION	TMO	PAPER	A3
		SCALE	1:500		
DATE	08.09.21	DRAWING NO	DES-CPZ-W&L-1004-002-05		REVISION
					-