

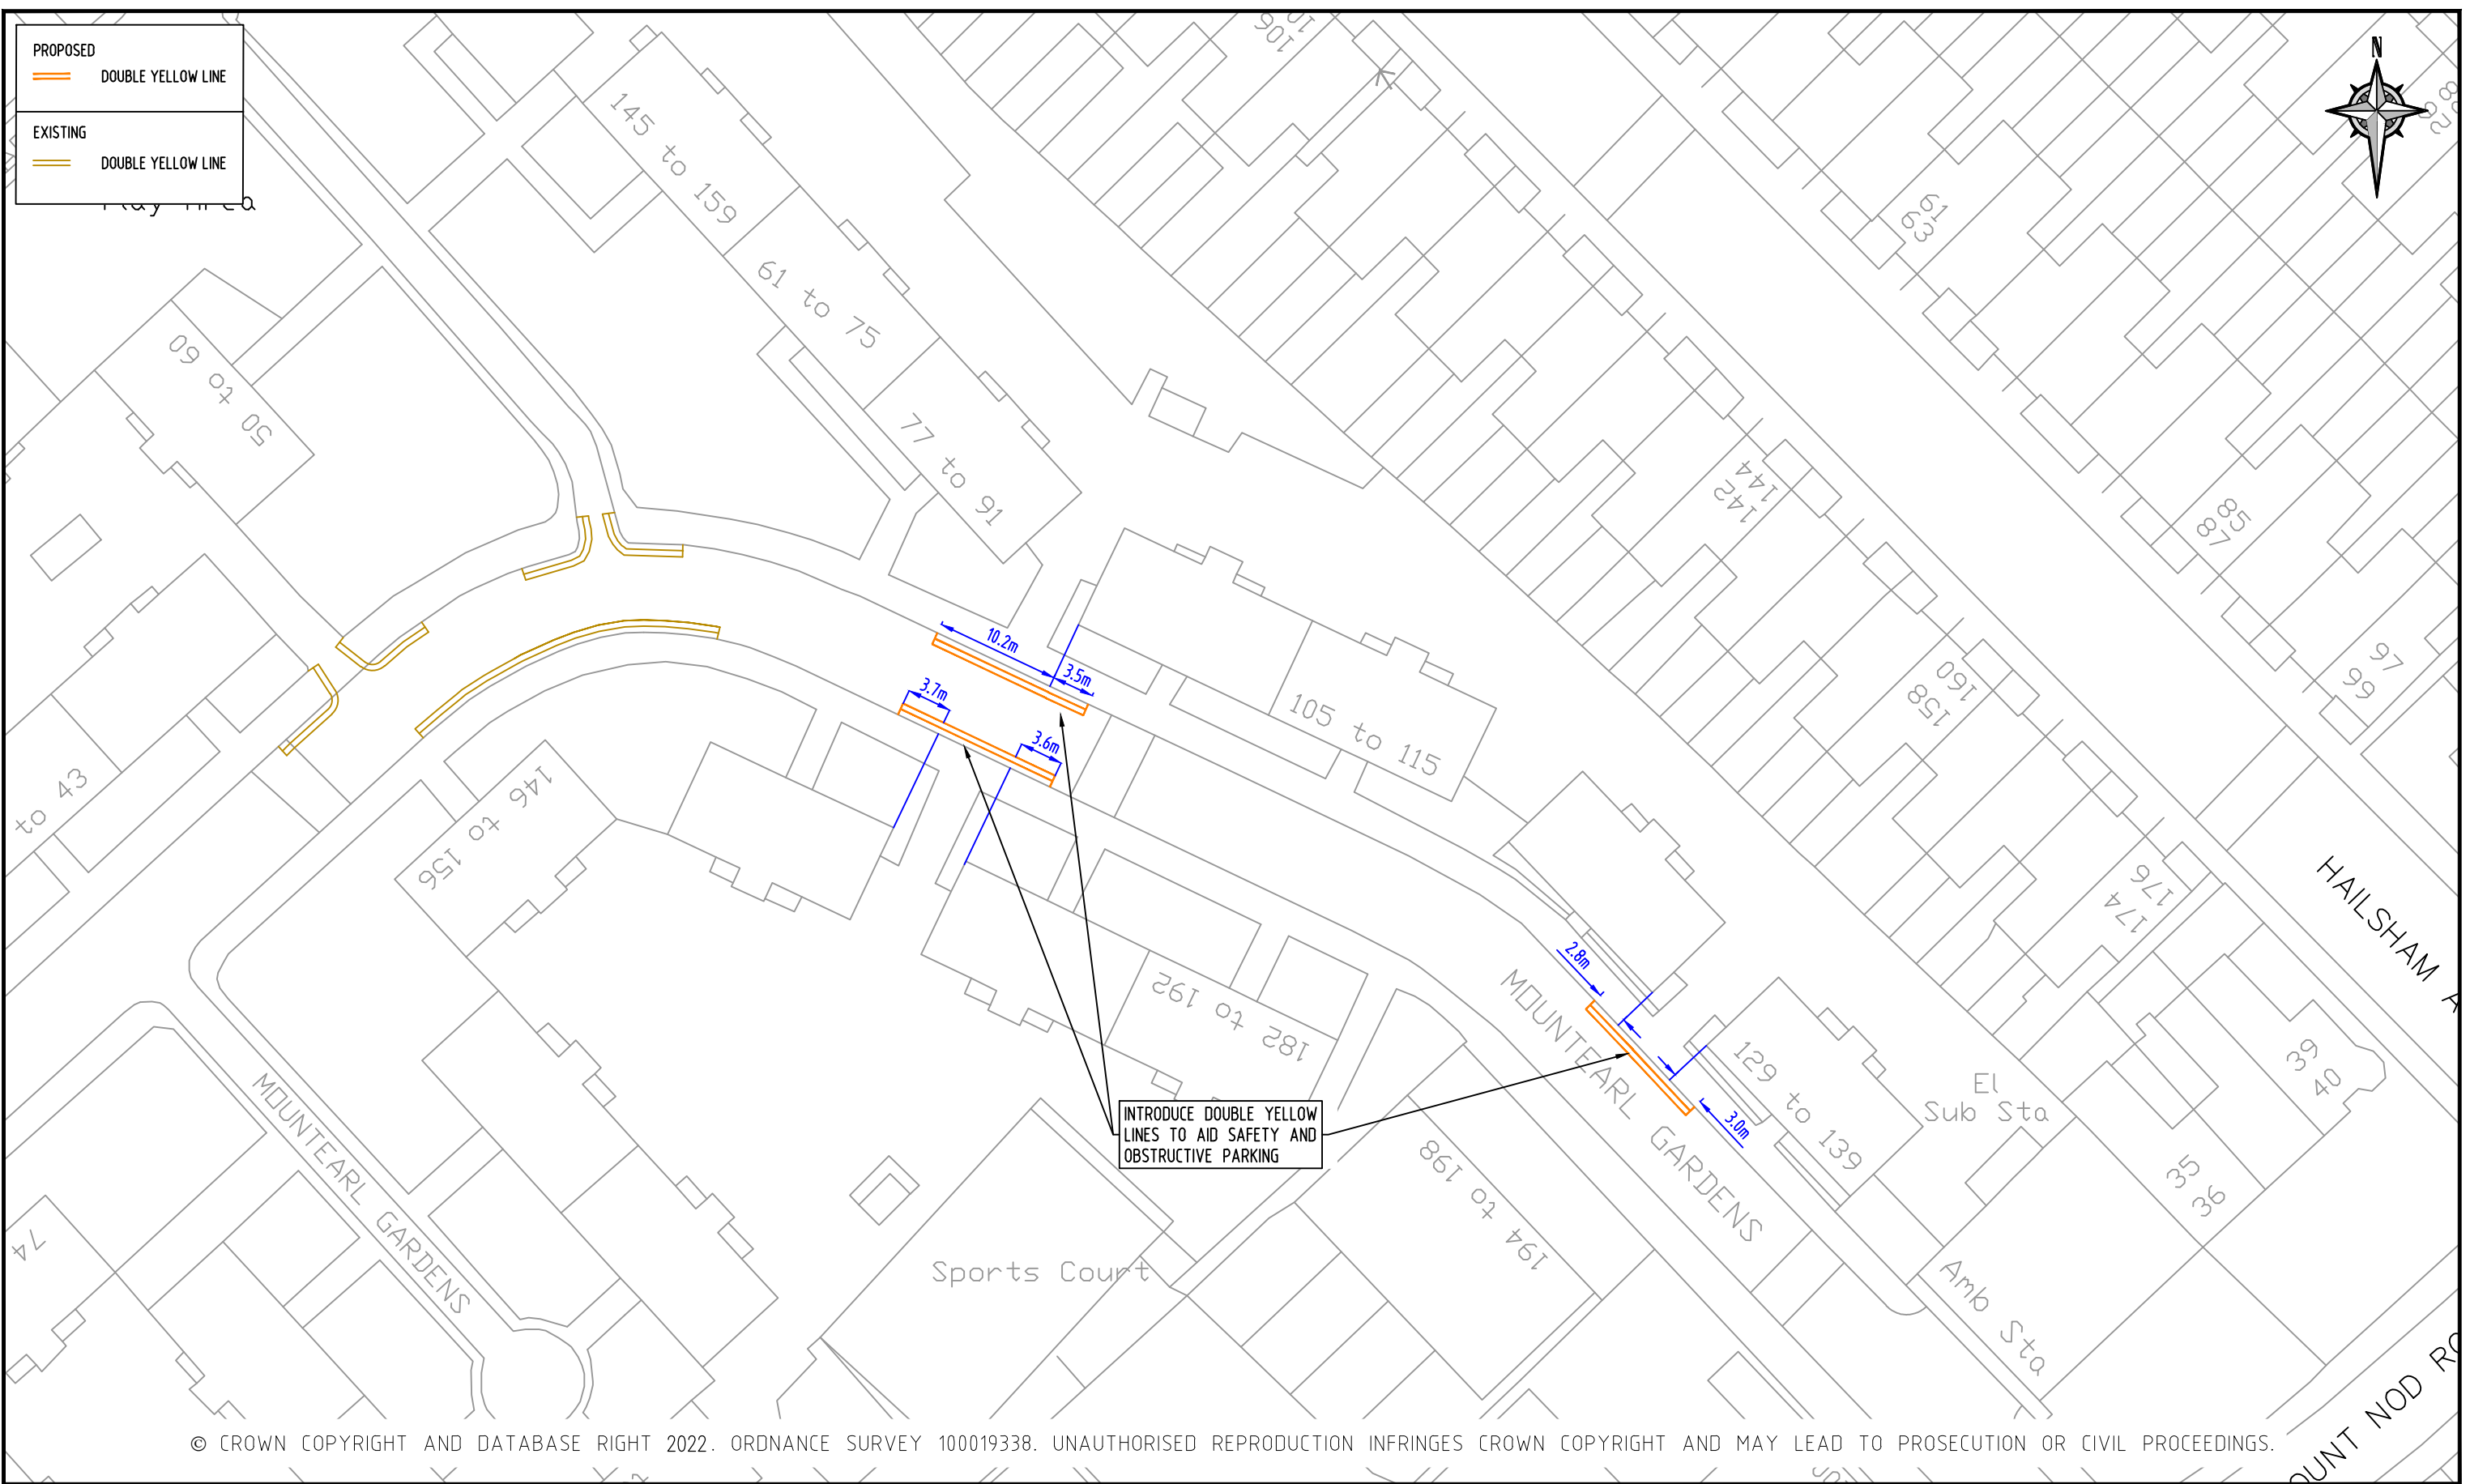


PROPOSED  
 DOUBLE YELLOW LINE

EXISTING  
 DOUBLE YELLOW LINE



© CROWN COPYRIGHT AND DATABASE RIGHT 2022. ORDNANCE SURVEY 100019338. UNAUTHORISED REPRODUCTION INFRINGES CROWN COPYRIGHT AND MAY LEAD TO PROSECUTION OR CIVIL PROCEEDINGS.

NOTES:

REV	DESCRIPTION	DRAWN	SIG	DATE	CHKD	SIG	DATE	APP	SIG	DATE



**Lambeth**  
 PARKING, STREET MANAGEMENT  
 AND COMMERCIAL,  
 3RD FLOOR, CIVIC CENTRE  
 6 BRIXTON HILL  
 LONDON, SW2 1EG  
 020 7926 9000

DRAWN	BC	PROJECT	PROPOSED WAITING & LOADING AMENDMENTS		
CHKD	LM	DRAWING TITLE	MOUNTEARL GARDENS		
APP	SC	CLASSIFICATION	TMO	PAPER	A3
		SCALE	1:500		
DATE	19.07.22	DRAWING NO	DES-CPZ-W&L-1004-002-06	REVISION	-