
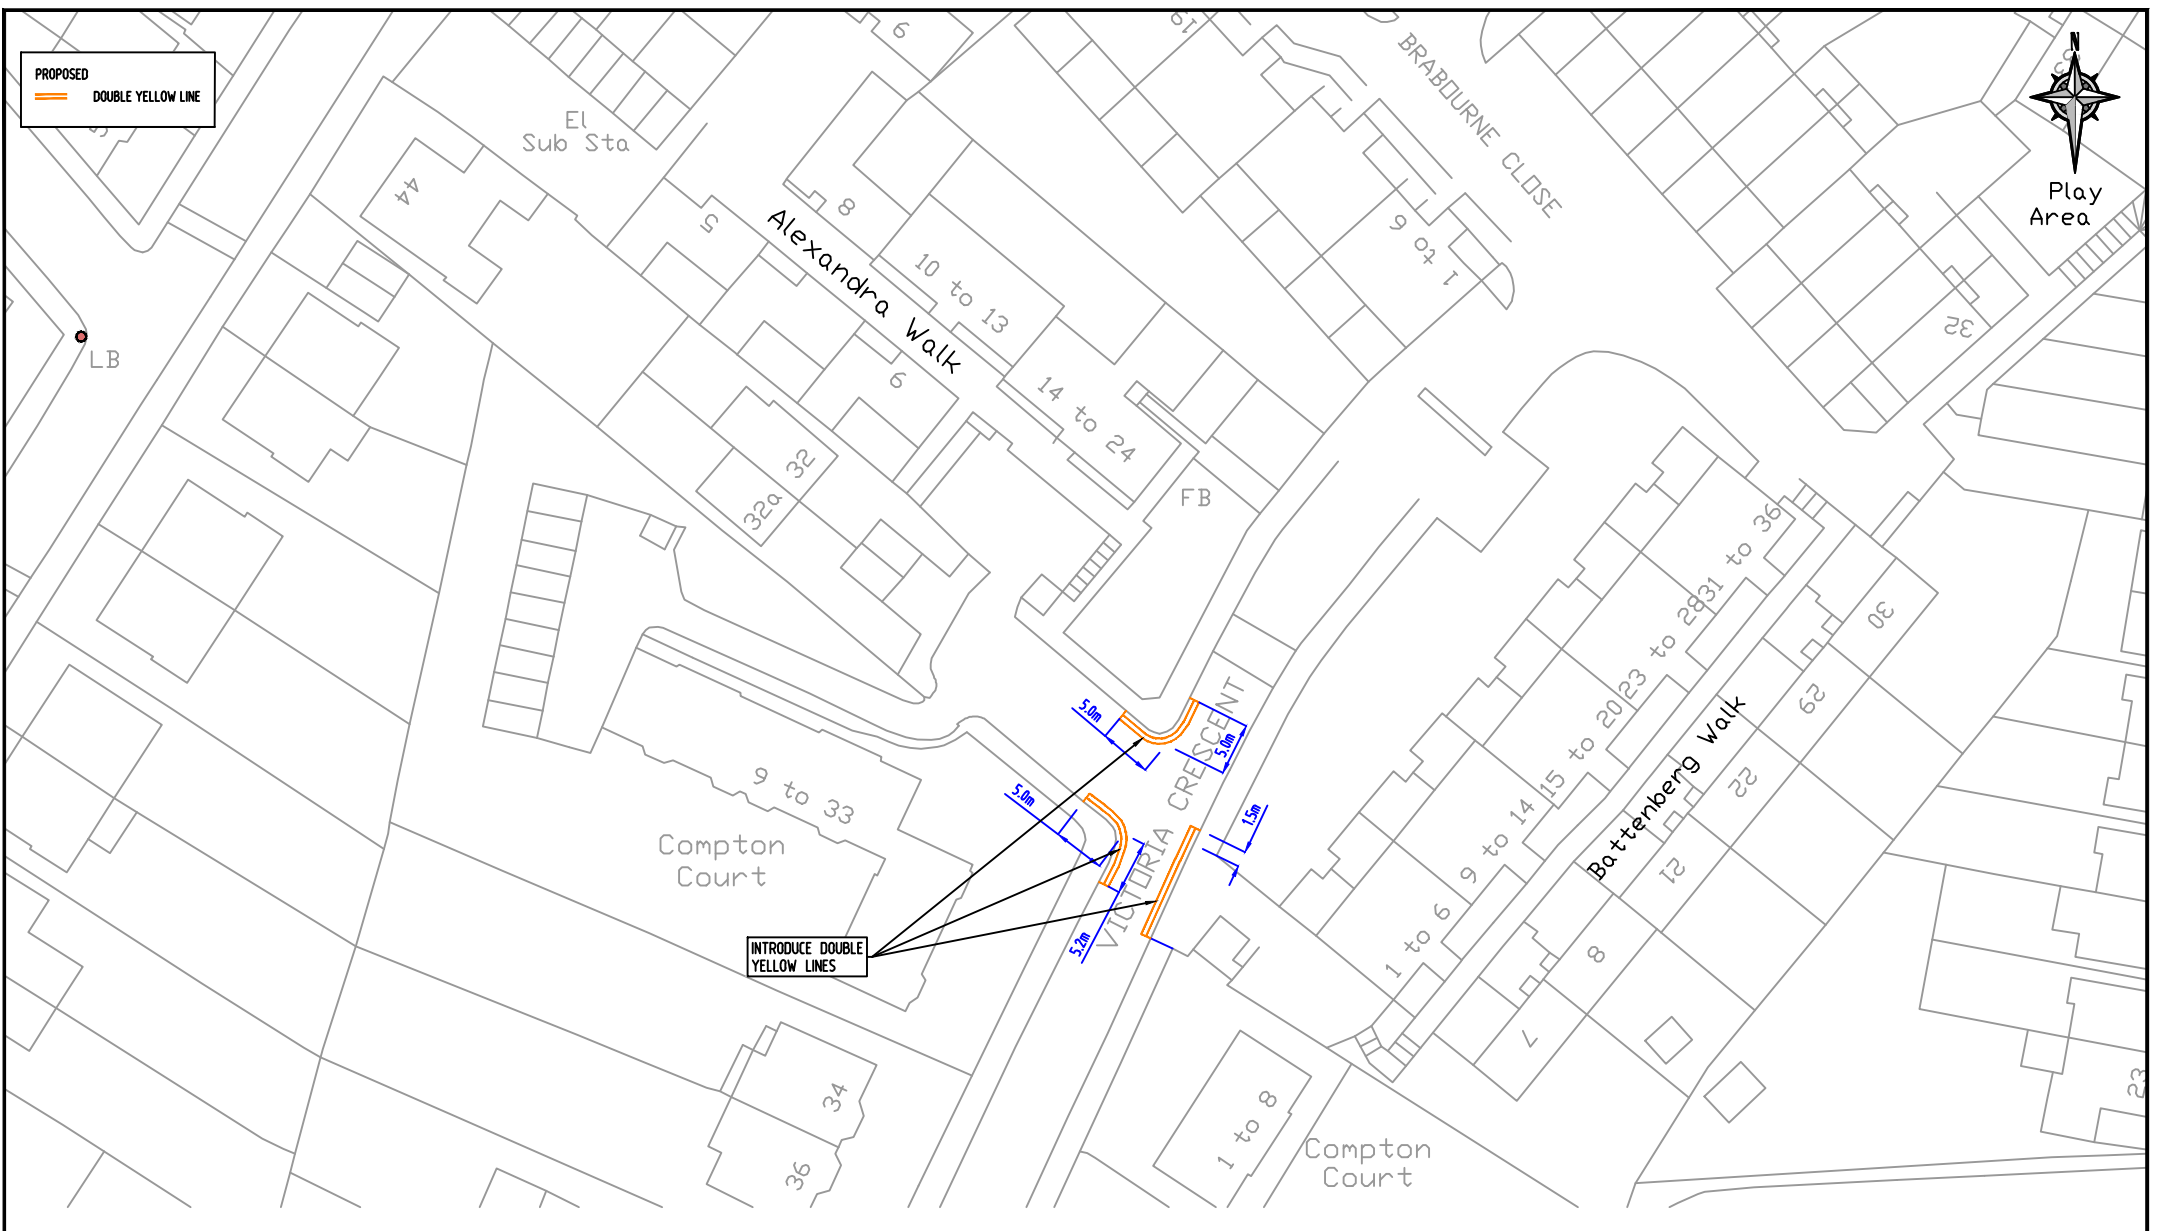


PROPOSED  
 DOUBLE YELLOW LINE



Play Area



© CROWN COPYRIGHT AND DATABASE RIGHT 2021. ORDNANCE SURVEY 100019338. UNAUTHORISED REPRODUCTION INFRINGES CROWN COPYRIGHT AND MAY LEAD TO PROSECUTION OR CIVIL PROCEEDINGS.

NOTES:

REV	DESCRIPTION	DRAWN	SIG	DATE	CHKD	SIG	DATE	APP	SIG	DATE



**Lambeth**  
 PARKING, STREET MANAGEMENT  
 AND COMMERCIAL  
 3RD FLOOR, CIVIC CENTRE  
 6 BRIXTON HILL  
 LONDON, SW2 1EG  
 020 7926 9000

DRAWN AF	PROJECT PROPOSED WAITING & LOADING AMENDMENTS			
CHKD LM	DRAWING TITLE VICTORIA CRESCENT			
APP SC	CLASSIFICATION TMO	PAPER A3	SCALE 1:500	
DATE 08.09.21	DRAWING NO DES-CPZ-W&L-1004-002-09	REVISION -		