











EXISTING	
	SINGLE YELLOW LINE
	DOUBLE YELLOW LINE
	CROSSOVER
	RESIDENTS BAY
	SHARED USE BAY (R, PbP)
	TFL RED ROUTE
PROPOSED	
	DOUBLE YELLOW LINE
REMOVE	
	RESIDENTS BAY







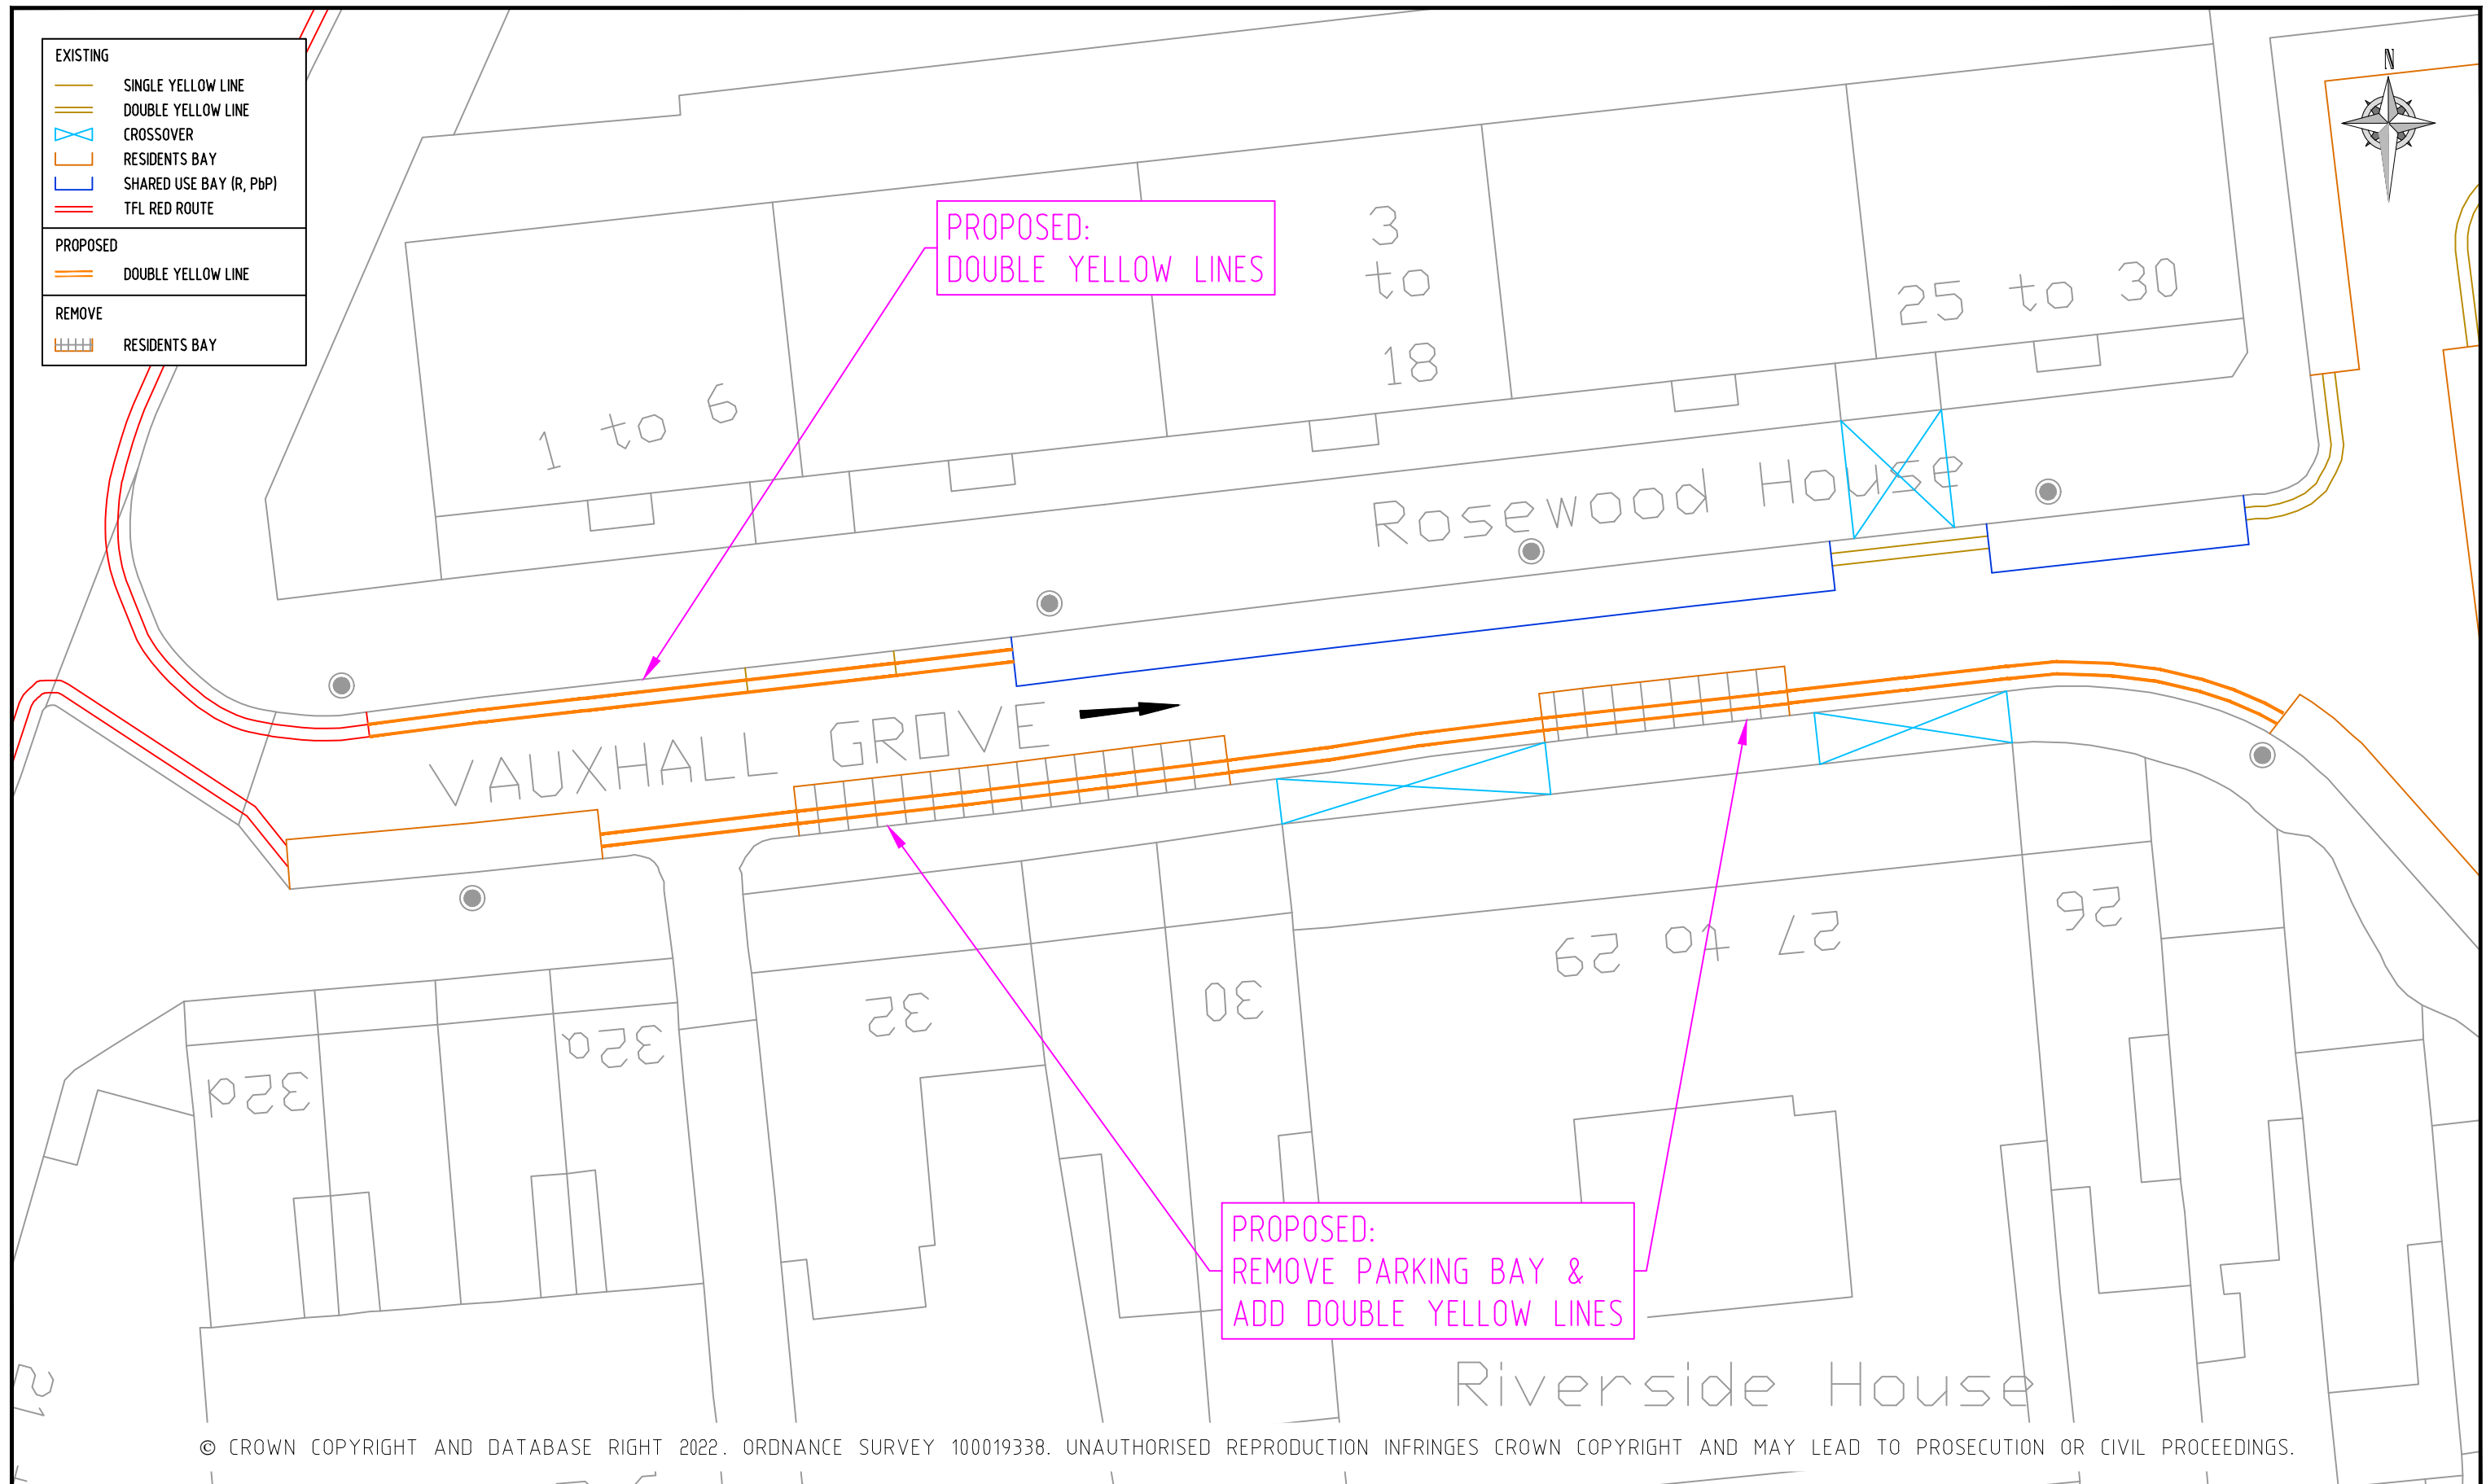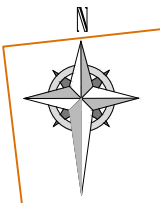

© CROWN COPYRIGHT AND DATABASE RIGHT 2022. ORDNANCE SURVEY 100019338. UNAUTHORISED REPRODUCTION INFRINGES CROWN COPYRIGHT AND MAY LEAD TO PROSECUTION OR CIVIL PROCEEDINGS.


NOTES:

REV	DESCRIPTION	DRAWN	SIG	DATE	CHKD	SIG	DATE	APP	SIG	DATE

Lambeth
 PARKING, STREET MANAGEMENT
 AND COMMERCIAL,
 3RD FLOOR, CIVIC CENTRE
 6 BRIXTON HILL
 LONDON, SW2 1EG
 020 7926 9000

DRAWN	BC	PROJECT	PARKING MEASURES & RESTRICTIONS		
CHKD	GWA	DRAWING TITLE	VAUXHALL GROVE - DYL		
APP	LM	CLASSIFICATION	PAPER	SCALE	
		CONSULTATION	A3	1:250	
DATE	02.08.22	DRAWING NO	DES-CPZ-AA-AD3-1000-002-01	REVISION	

EXISTING	
	SINGLE YELLOW LINE
	DOUBLE YELLOW LINE
	CROSSOVER
	RESIDENTS BAY
	SHARED USE BAY (R, B, P&P)
PROPOSED	
	MINI-BUS BAY

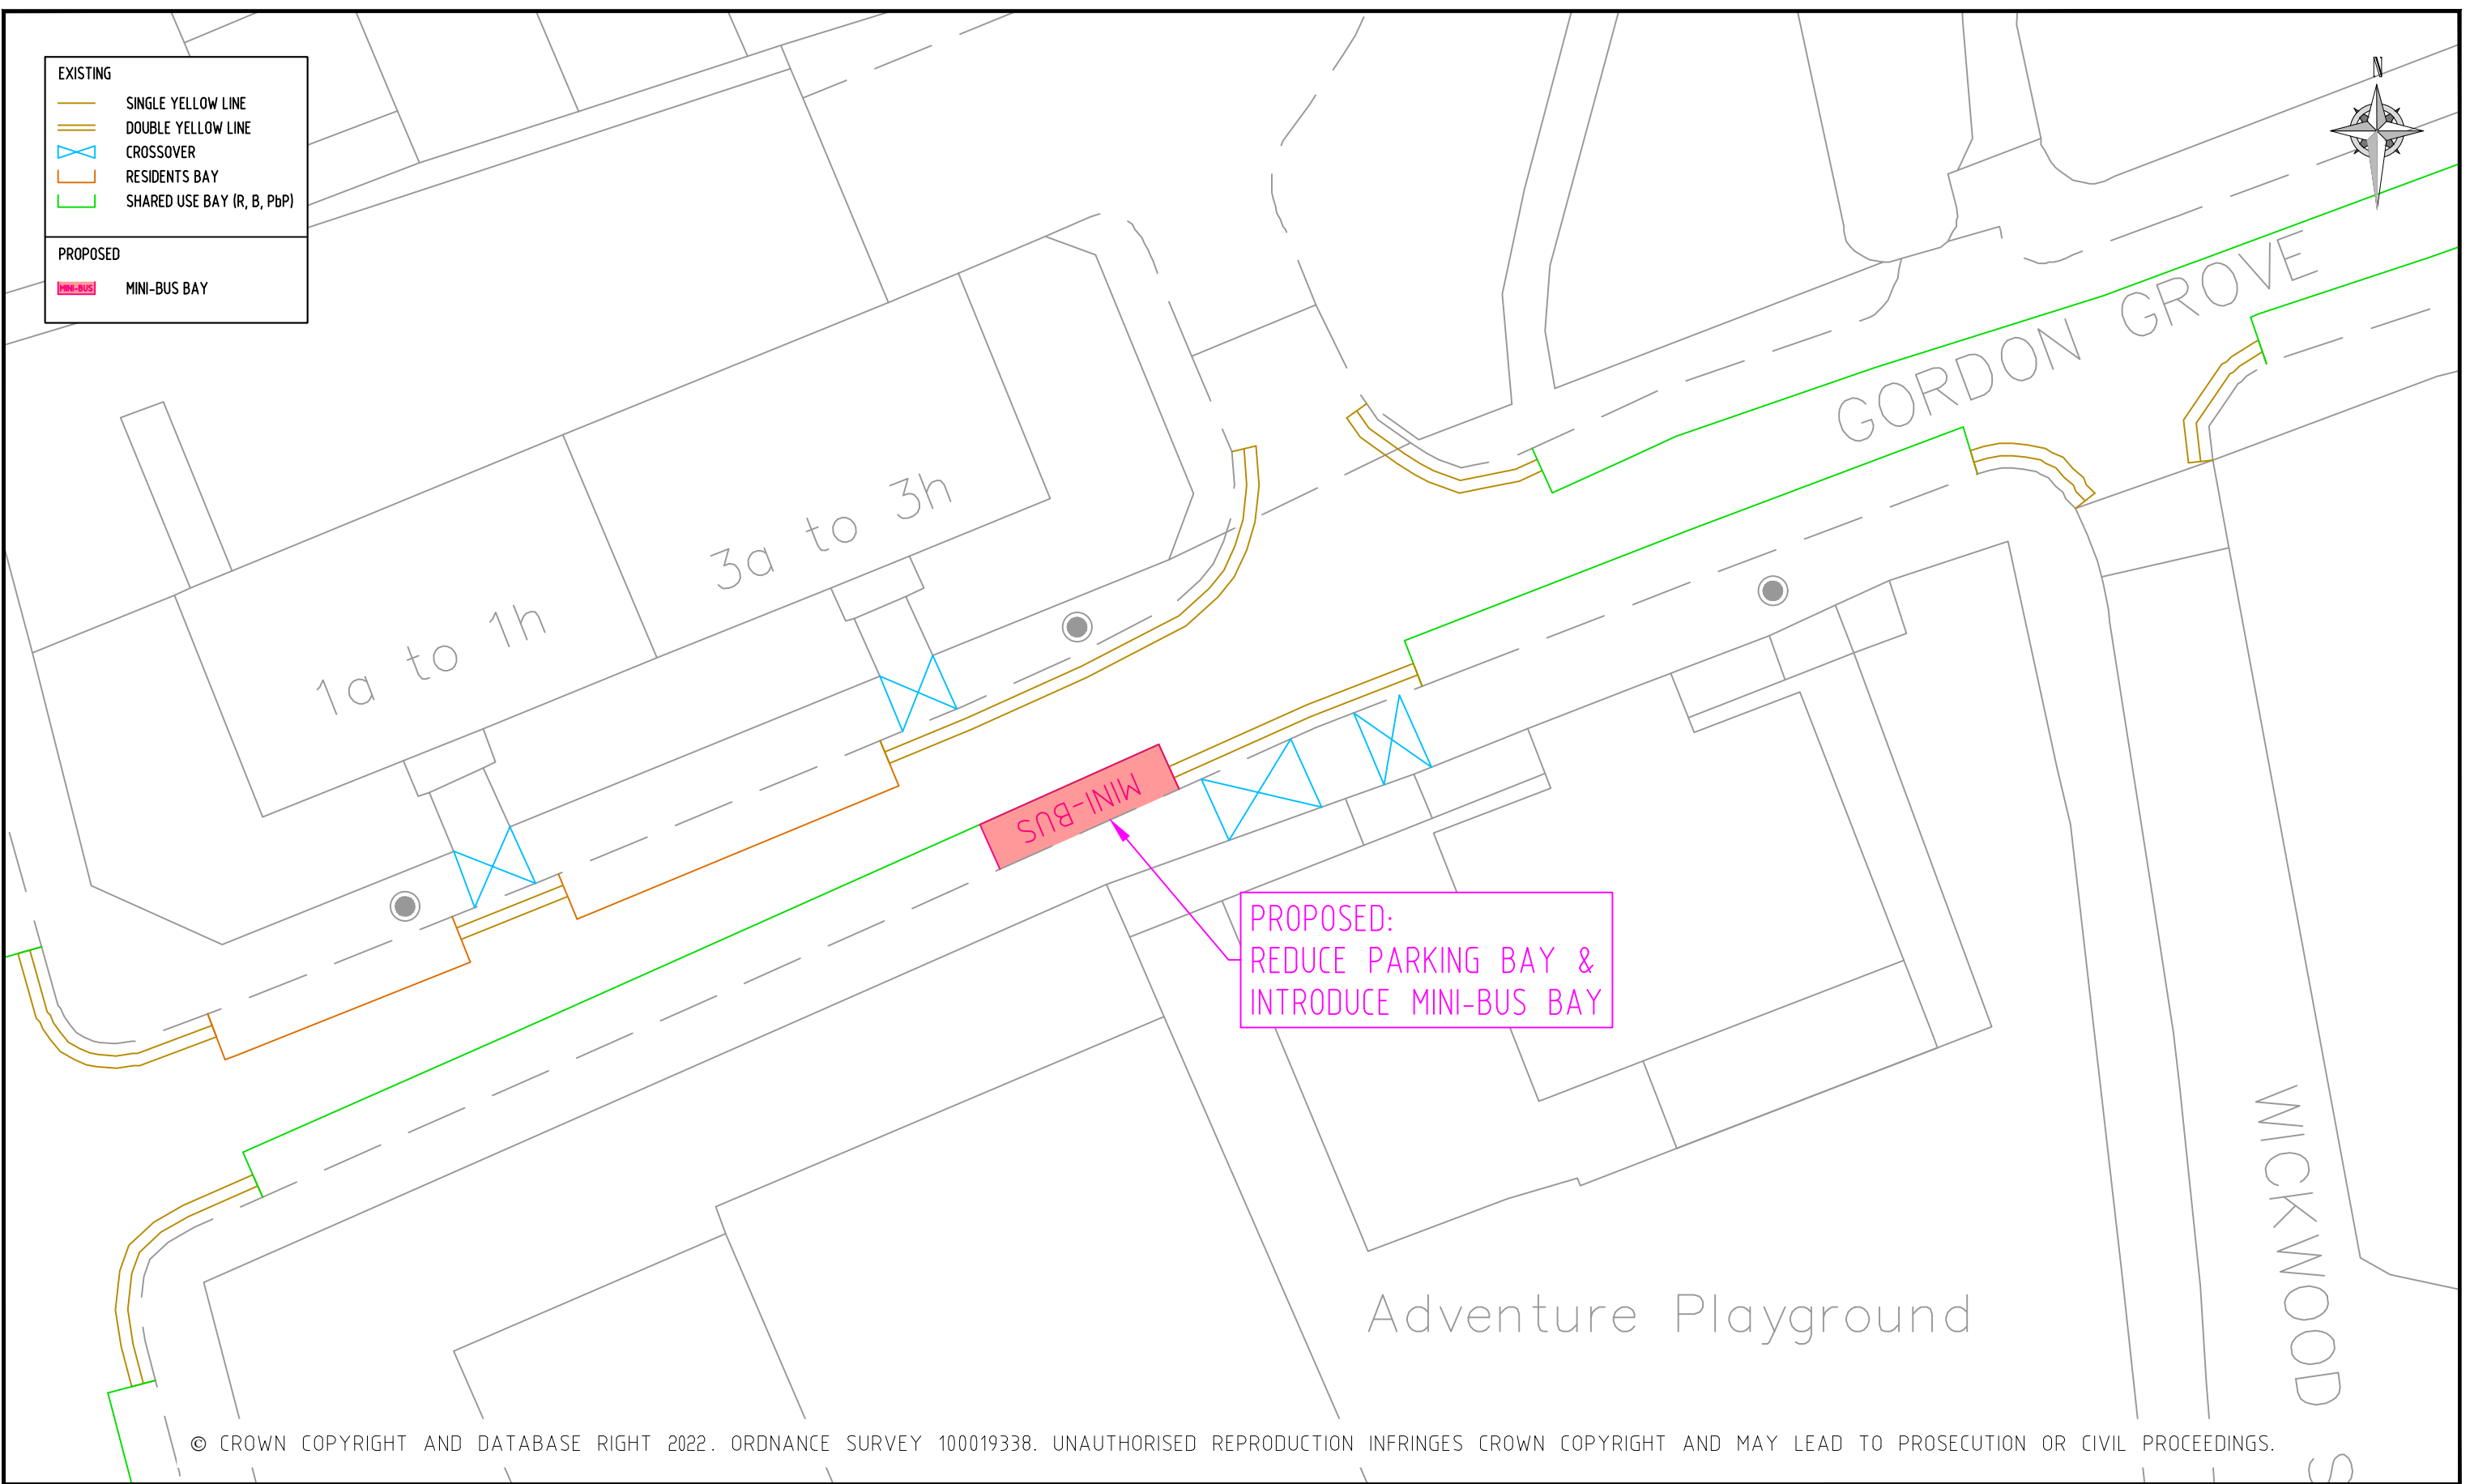










© CROWN COPYRIGHT AND DATABASE RIGHT 2022. ORDNANCE SURVEY 100019338. UNAUTHORISED REPRODUCTION INFRINGES CROWN COPYRIGHT AND MAY LEAD TO PROSECUTION OR CIVIL PROCEEDINGS.

NOTES:

REV	DESCRIPTION	DRAWN	SIG	DATE	CHKD	SIG	DATE	APP	SIG	DATE

Lambeth
 PARKING, STREET MANAGEMENT
 AND COMMERCIAL,
 3RD FLOOR, CIVIC CENTRE
 6 BRIXTON HILL
 LONDON, SW2 1EG
 020 7926 9000

DRAWN	BC	PROJECT	PARKING MEASURES & RESTRICTIONS		
CHKD	GWA	DRAWING TITLE	GORDON GROVE - BUS BAY		
APP	LM	CLASSIFICATION	PAPER	SCALE	
		CONSULTATION	A3	1:250	
DATE	02.08.22	DRAWING NO	DES-CPZ-AA-AD3-1000-002-02	REVISION	

EXISTING	
	SINGLE YELLOW LINE
	DOUBLE YELLOW LINE
	CROSSOVER
	RESIDENTS BAY
	SHARED USE BAY (R, B, PbP)
	CAR CLUB BAY
	TFL RED ROUTE
PROPOSED	
	DOUBLE YELLOW LINE
REMOVE	
	SHARED USE BAY (R, B, PbP)



Heritage Centre

PROPOSED:
REMOVE PARKING BAY &
ADD DOUBLE YELLOW LINES

Cycle Hire Station
LONDON CYCLE SCHEME

CAR CLUB

SALTOUN ROAD

202b

2

© CROWN COPYRIGHT AND DATABASE RIGHT 2022. ORDNANCE SURVEY 100019338. UNAUTHORISED REPRODUCTION INFRINGES CROWN COPYRIGHT AND MAY LEAD TO PROSECUTION OR CIVIL PROCEEDINGS.









NOTES:

REV	DESCRIPTION	DRAWN	SIG	DATE	CHKD	SIG	DATE	APP	SIG	DATE




PARKING, STREET MANAGEMENT
AND COMMERCIAL,
3RD FLOOR, CIVIC CENTRE
6 BRIXTON HILL
LONDON, SW2 1EG
020 7926 9000

DRAWN	BC	PROJECT	PARKING MEASURES & RESTRICTIONS		
CHKD	GWA	DRAWING TITLE	SALTOUN ROAD - DYL		
APP	LM	CLASSIFICATION	PAPER	SCALE	
		CONSULTATION	A3	1:250	
DATE	02.08.22	DRAWING NO	DES-CPZ-AA-AD3-1000-002-03		REVISION

- EXISTING**
-  DOUBLE YELLOW LINE
 -  CROSSOVER
 -  DISABLED BAY
 -  RESIDENTS BAY
 -  SHARED USE BAY (R, B, PbP)
 -  SHARED USE BAY (R, B)
 -  MOTOR CYCLE BAY
 -  LOADING BAY



PROPOSED:
 EXTEND OPERATIONAL TIMES
 OF LOADING BAY TO
 MON-SUN, 7AM-7PM

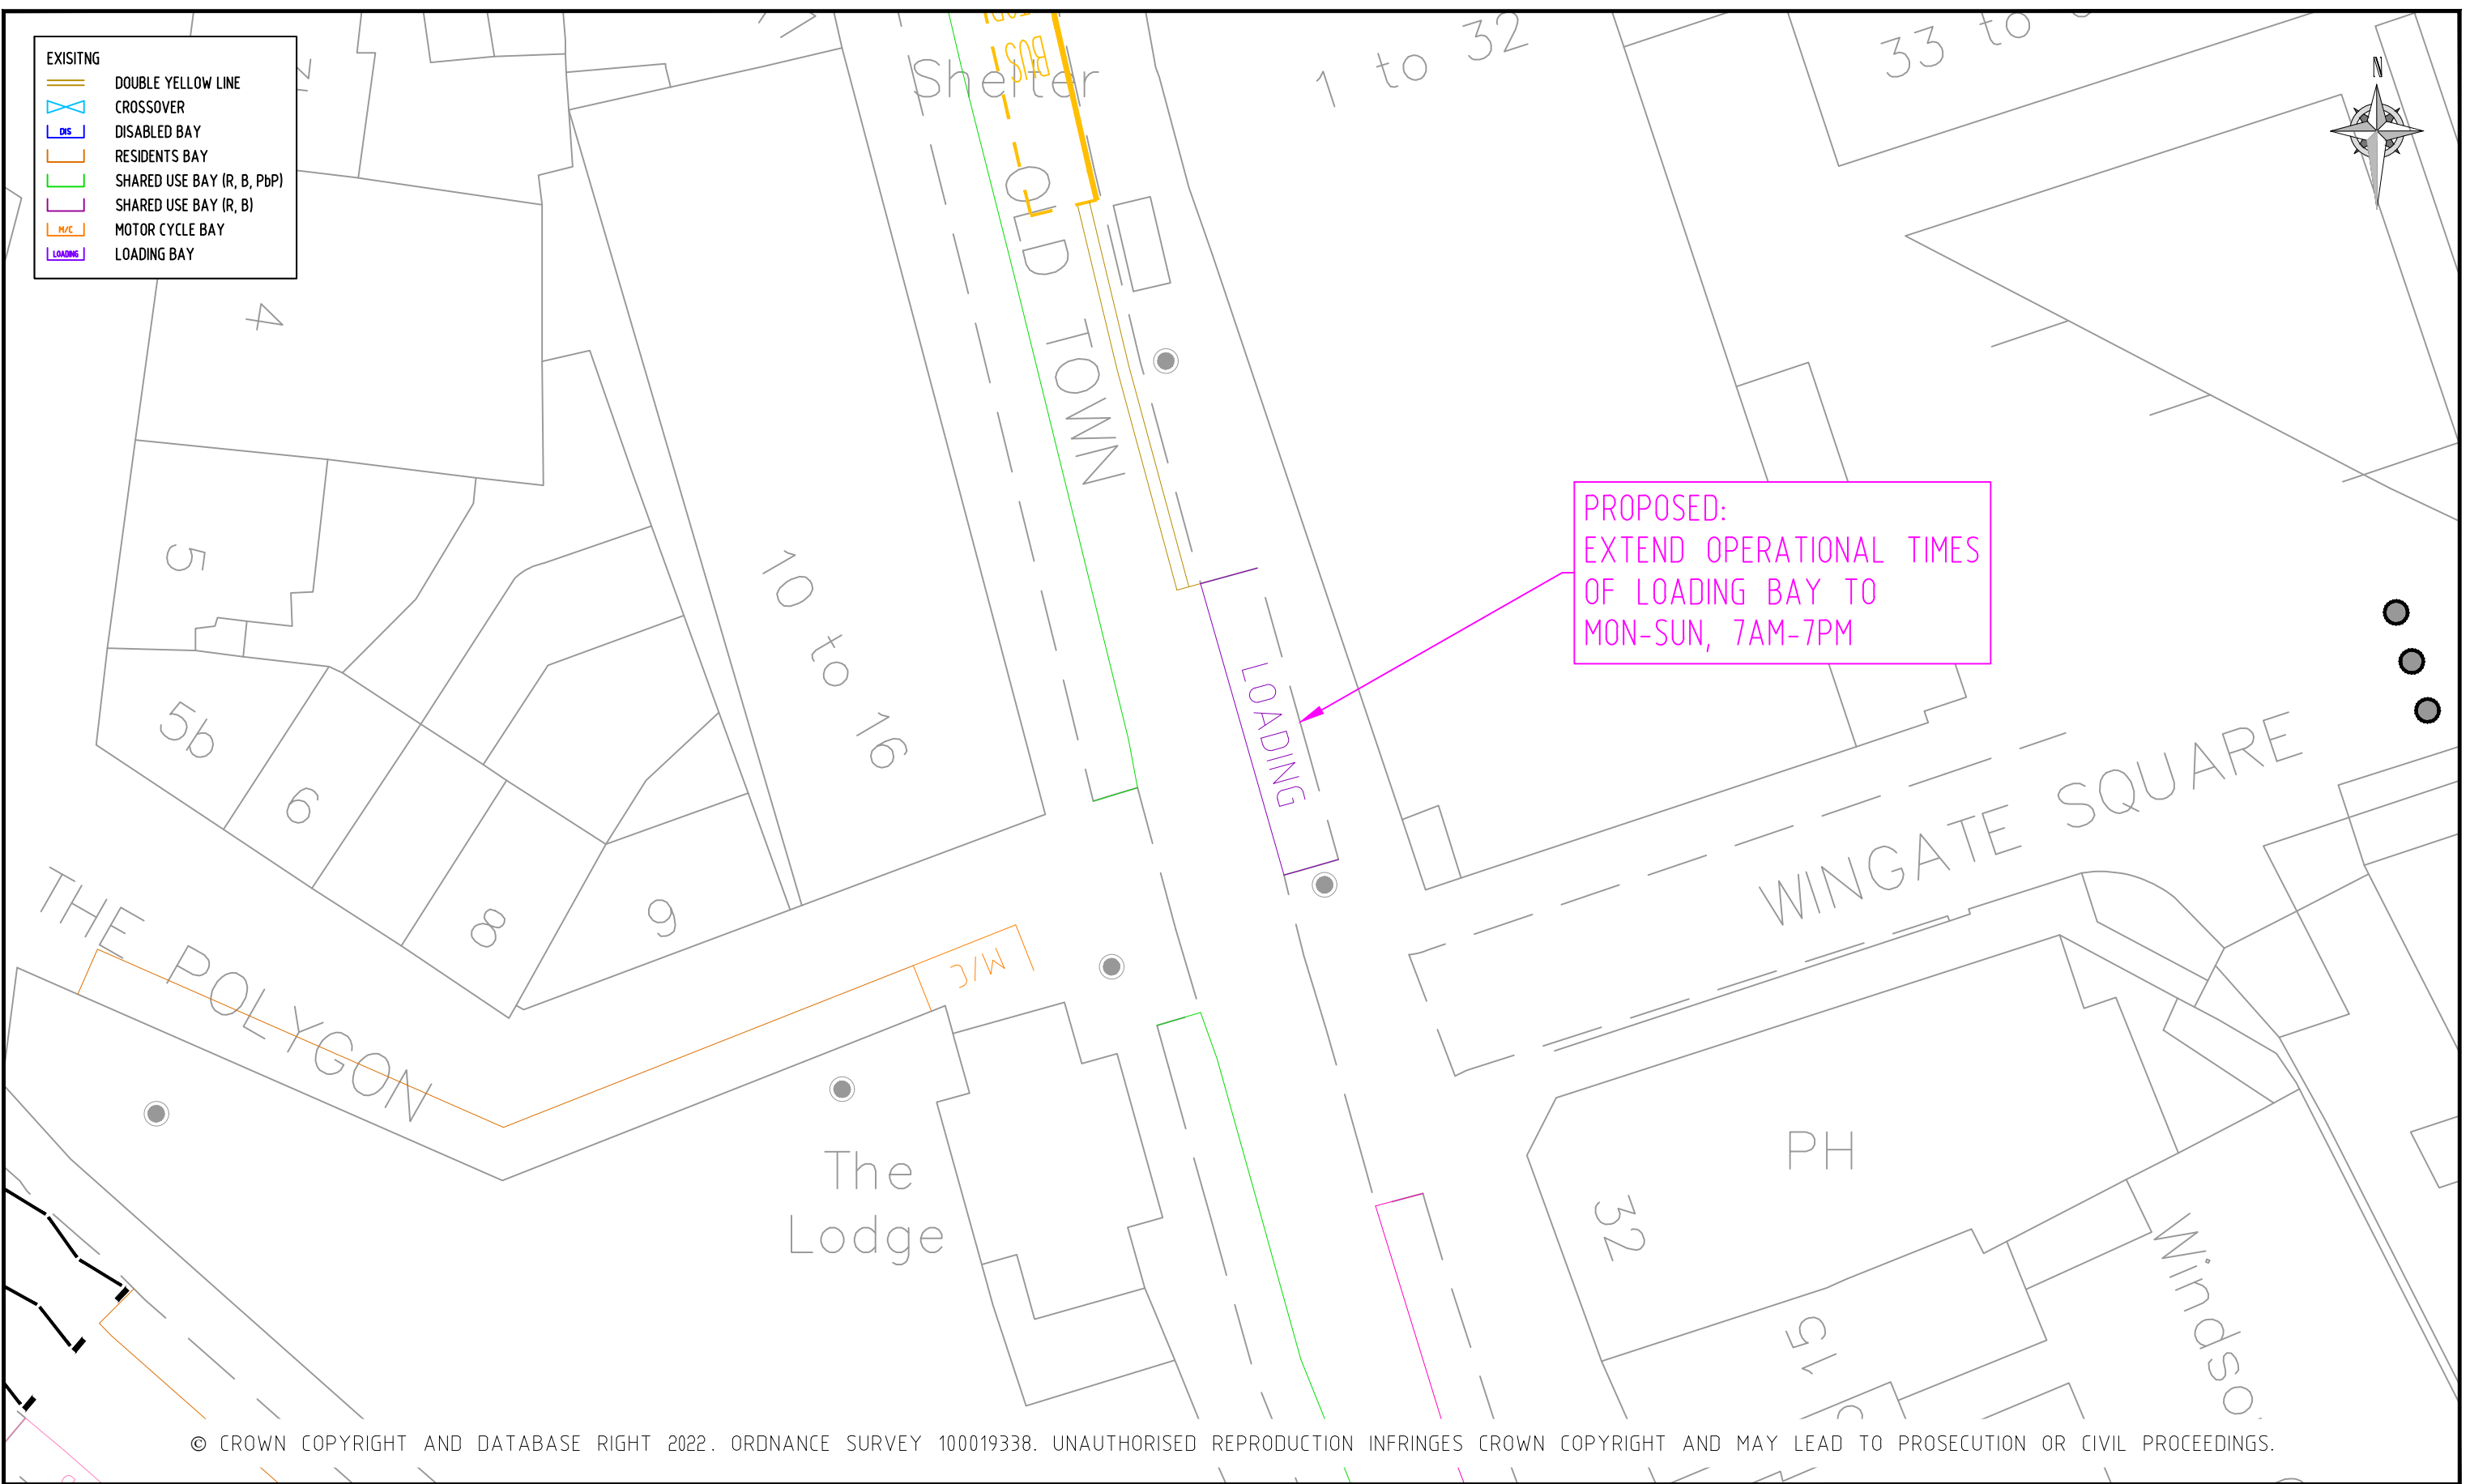

© CROWN COPYRIGHT AND DATABASE RIGHT 2022. ORDNANCE SURVEY 100019338. UNAUTHORISED REPRODUCTION INFRINGES CROWN COPYRIGHT AND MAY LEAD TO PROSECUTION OR CIVIL PROCEEDINGS.








NOTES:


REV	DESCRIPTION	DRAWN	SIG	DATE	CHKD	SIG	DATE	APP	SIG	DATE



Lambeth
 PARKING, STREET MANAGEMENT
 AND COMMERCIAL,
 3RD FLOOR, CIVIC CENTRE
 6 BRIXTON HILL
 LONDON, SW2 1EG
 020 7926 9000

DRAWN	BC	PROJECT	PARKING MEASURES & RESTRICTIONS		
CHKD	GWA	DRAWING TITLE	OLD TOWN - LOADING BAY TIMES		
APP	LM	CLASSIFICATION	PAPER	SCALE	
		CONSULTATION	A3	1:250	
DATE	02.08.22	DRAWING NO	DES-CPZ-AA-AD3-1000-002-04		REVISION

EXISTING	
	SINGLE YELLOW LINE
	DOUBLE YELLOW LINE
	CROSSOVER
	RESIDENTS BAY
	SHARED USE BAY (R, B, PbP)
	SHARED USE BAY (R, PbP)
	MOTOR CYCLE BAY

PROPOSED	
	SHARED USE BAY (R,B)



PROPOSED:
REMOVE CAR CLUB BAY &
EXTEND PARKING BAY

© CROWN COPYRIGHT AND DATABASE RIGHT 2022. ORDNANCE SURVEY 100019338. UNAUTHORISED REPRODUCTION INFRINGES CROWN COPYRIGHT AND MAY LEAD TO PROSECUTION OR CIVIL PROCEEDINGS.







NOTES:

REV	DESCRIPTION	DRAWN	SIG	DATE	CHKD	SIG	DATE	APP	SIG	DATE



Lambeth
 PARKING, STREET MANAGEMENT
 AND COMMERCIAL,
 3RD FLOOR, CIVIC CENTRE
 6 BRIXTON HILL
 LONDON, SW2 1EG
 020 7926 9000

DRAWN	BC	PROJECT	PARKING MEASURES & RESTRICTIONS	
CHKD	GWA	DRAWING TITLE	ABBEVILLE RD - CAR CLUB REMOVAL	
APP	LM	CLASSIFICATION	PAPER	SCALE
		CONSULTATION	A3	1:250
DATE	02.08.22	DRAWING NO	DES-CPZ-AA-AD3-1000-002-05	
		REVISION		

EXISTING	
	SINGLE YELLOW LINE
	DOUBLE YELLOW LINE
	CROSSOVER
	RESIDENTS BAY
	SHARED USE BAY (R, B, P&P)
PROPOSED	
	RESIDENT BAY



PROPOSED:
REMOVE MOTORCYCLE BAY
& EXTEND PARKING BAY

© CROWN COPYRIGHT AND DATABASE RIGHT 2022. ORDNANCE SURVEY 100019338. UNAUTHORISED REPRODUCTION INFRINGES CROWN COPYRIGHT AND MAY LEAD TO PROSECUTION OR CIVIL PROCEEDINGS.

NOTES:








REV	DESCRIPTION	DRAWN	SIG	DATE	CHKD	SIG	DATE	APP	SIG	DATE



Lambeth
PARKING, STREET MANAGEMENT
AND COMMERCIAL,
3RD FLOOR, CIVIC CENTRE
6 BRIXTON HILL
LONDON, SW2 1EG
020 7926 9000

DRAWN	BC	PROJECT	PARKING MEASURES & RESTRICTIONS		
CHKD	GWA	DRAWING TITLE	MANDALAY RD - MC BAY REMOVAL		
APP	LM	CLASSIFICATION	PAPER	SCALE	
		CONSULTATION	A3	1:250	
DATE	02.08.22	DRAWING NO	DES-CPZ-AA-AD3-1000-002-06		REVISION

Surgery

EXISTING	
	SINGLE YELLOW LINE
	DOUBLE YELLOW LINE
	CROSSOVER
	RESIDENTS BAY
	SHARED USE BAY (R, B, PbP)
PROPOSED	
	SINGLE YELLOW LINE
REMOVE	
	SHARED USE BAY (R, B, PbP)



PROPOSED:
REDUCE PARKING BAY &
EXTEND SINGLE YELLOW LINE

KINGS AVENUE

BUS STOP

13
to
17

1
to
5

2
to
6

© CROWN COPYRIGHT AND DATABASE RIGHT 2022. ORDNANCE SURVEY 100019338. UNAUTHORISED REPRODUCTION INFRINGES CROWN COPYRIGHT AND MAY LEAD TO PROSECUTION OR CIVIL PROCEEDINGS.







NOTES:


REV	DESCRIPTION	DRAWN	SIG	DATE	CHKD	SIG	DATE	APP	SIG	DATE



Lambeth
PARKING, STREET MANAGEMENT
AND COMMERCIAL,
3RD FLOOR, CIVIC CENTRE
6 BRIXTON HILL
LONDON, SW2 1EG
020 7926 9000

DRAWN	PROJECT		
BC	PARKING MEASURES & RESTRICTIONS		
CHKD	DRAWING TITLE		
GWA	KINGS AVENUE - BAY REDUCTION		
APP	CLASSIFICATION	PAPER	SCALE
LM	CONSULTATION	A3	1:250
DATE	DRAWING NO	REVISION	
02.08.22	DES-CPZ-AA-AD3-1000-002-07		

 EXISTING	
	SINGLE YELLOW LINE
	DOUBLE YELLOW LINE
	CROSSOVER
	RESIDENTS BAY
	SHARED USE BAY (R, B, P&P)
PROPOSED	
	DOUBLE YELLOW LINE

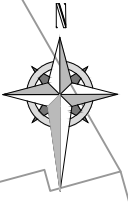

PROPOSED:
CHANGE SINGLE TO DOUBLE
YELLOW LINE







© CROWN COPYRIGHT AND DATABASE RIGHT 2022. ORDNANCE SURVEY 100019338. UNAUTHORISED REPRODUCTION INFRINGES CROWN COPYRIGHT AND MAY LEAD TO PROSECUTION OR CIVIL PROCEEDINGS.

NOTES:

REV	DESCRIPTION	DRAWN	SIG	DATE	CHKD	SIG	DATE	APP	SIG	DATE

Lambeth
 PARKING, STREET MANAGEMENT
 AND COMMERCIAL,
 3RD FLOOR, CIVIC CENTRE
 6 BRIXTON HILL
 LONDON, SW2 1EG
 020 7926 9000

DRAWN	BC	PROJECT	PARKING MEASURES & RESTRICTIONS		
CHKD	GWA	DRAWING TITLE	THORNTON ROAD - DYL		
APP	LM	CLASSIFICATION	PAPER	SCALE	
		CONSULTATION	A3	1:250	
DATE	02.08.22	DRAWING NO	DES-CPZ-AA-AD3-1000-002-08		REVISION

EXISTING	
	SINGLE YELLOW LINE
	DOUBLE YELLOW LINE
	CROSSOVER
	RESIDENTS BAY
	DISABLED BAY
PROPOSED	
	RESIDENT BAY



PROPOSED:
REMOVE MOTORCYCLE BAY
& EXTEND PERMIT BAY














© CROWN COPYRIGHT AND DATABASE RIGHT 2022. ORDNANCE SURVEY 100019338. UNAUTHORISED REPRODUCTION INFRINGES CROWN COPYRIGHT AND MAY LEAD TO PROSECUTION OR CIVIL PROCEEDINGS.


NOTES:

REV	DESCRIPTION	DRAWN	SIG	DATE	CHKD	SIG	DATE	APP	SIG	DATE

Lambeth
 PARKING, STREET MANAGEMENT
 AND COMMERCIAL,
 3RD FLOOR, CIVIC CENTRE
 6 BRIXTON HILL
 LONDON, SW2 1EG
 020 7926 9000

 DRAWN	BC	PROJECT	PARKING MEASURES & RESTRICTIONS		
CHKD	GWA	DRAWING TITLE	APPACH ROAD _ MC BAY REMOVAL		
APP	LM	CLASSIFICATION	PAPER	SCALE	
		CONSULTATION	A3	1:250	
DATE	02.08.22	DRAWING NO	DES-CPZ-AA-AD3-1000-002-09	REVISION	

- EXISTING**
-  SINGLE YELLOW LINE
 -  DOUBLE YELLOW LINE
 -  CROSSOVER
 -  DISABLED BAY
 -  RESIDENTS BAY
 -  SHARED USE BAY (R, B, PbP)
 -  SHARED USE BAY (R, PbP)
 -  MOTOR CYCLE BAY
 -  CAR CLUB BAY
 -  TFL RED ROUTE
 -  CYCLE HANGAR
- PROPOSED**
-  DOUBLE YELLOW LINE
- REMOVE**
-  RESIDENTS BAY

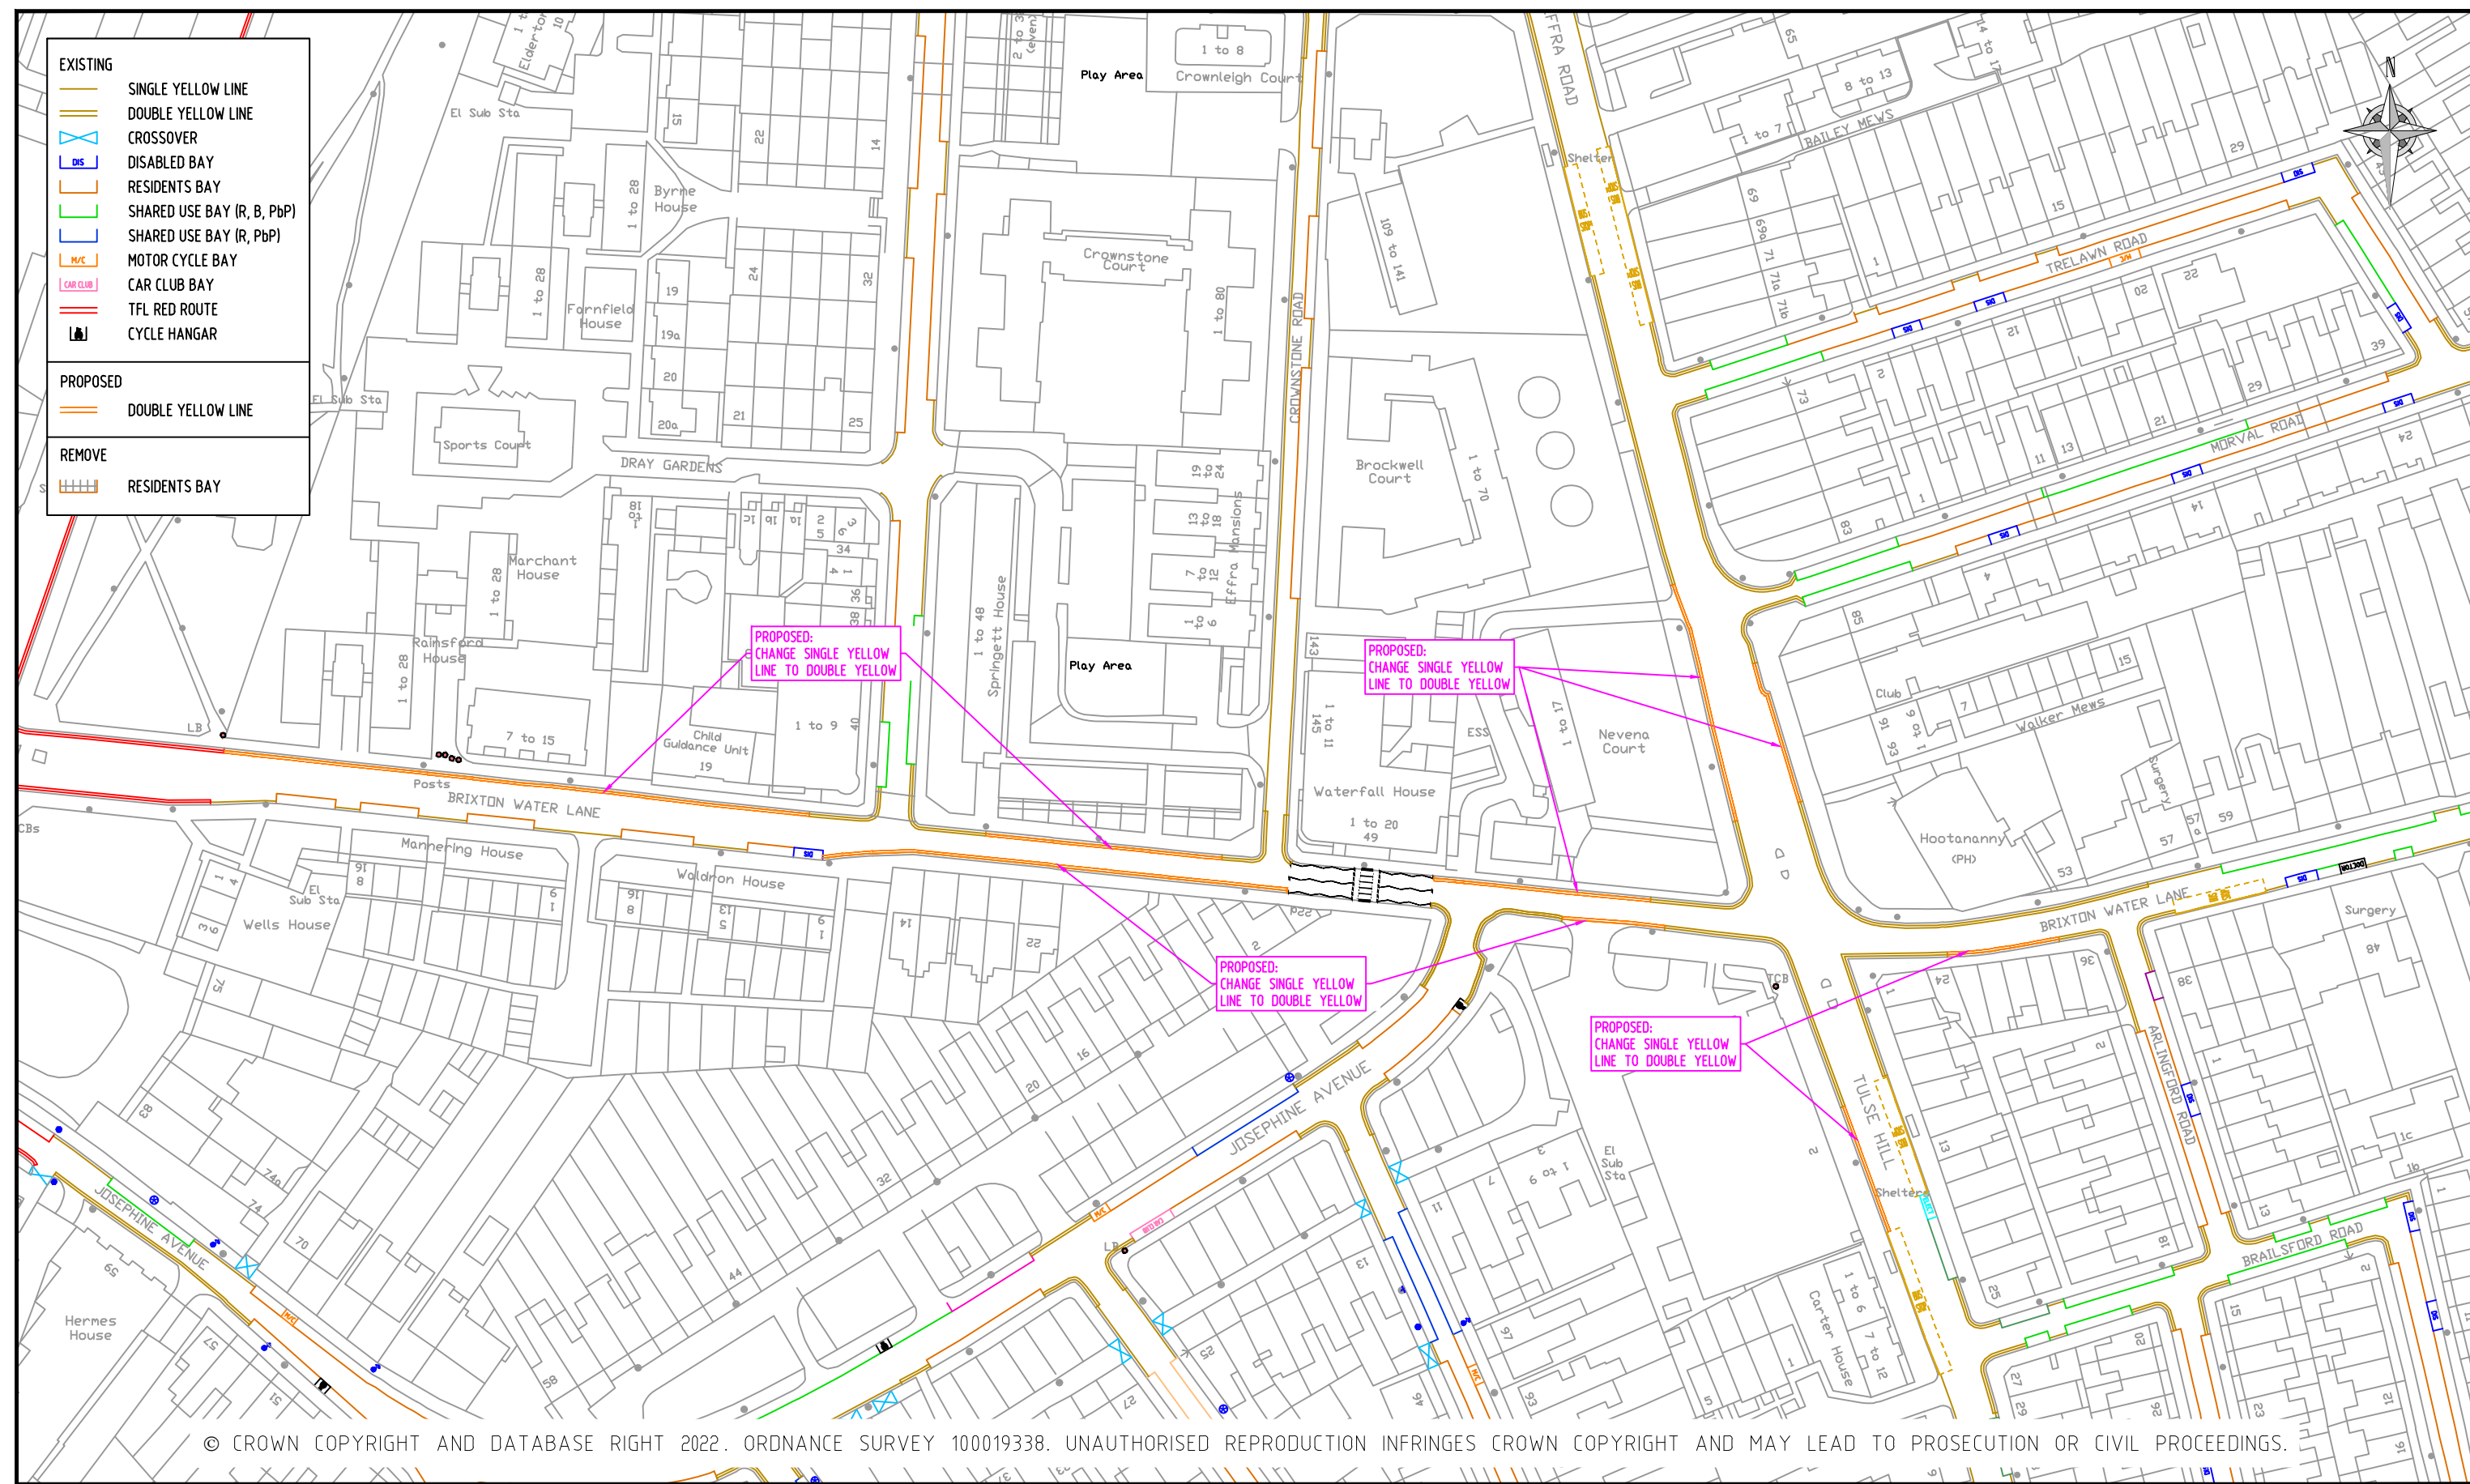

© CROWN COPYRIGHT AND DATABASE RIGHT 2022. ORDNANCE SURVEY 100019338. UNAUTHORISED REPRODUCTION INFRINGES CROWN COPYRIGHT AND MAY LEAD TO PROSECUTION OR CIVIL PROCEEDINGS.









NOTES:

REV	DESCRIPTION	DRAWN	SIG	DATE	CHKD	SIG	DATE	APP	SIG	DATE



Lambeth
 PARKING, STREET MANAGEMENT
 AND COMMERCIAL,
 3RD FLOOR, CIVIC CENTRE
 6 BRIXTON HILL
 LONDON, SW2 1EG
 020 7926 9000


DRAWN	PROJECT		
BC	PARKING MEASURES & RESTRICTIONS		
CHKD	DRAWING TITLE		
GWA	BRIXTON WATER LANE AREA – DYL		
APP	CLASSIFICATION	PAPER	SCALE
LM	CONSULTATION	A3	1:1125
DATE	DRAWING NO	REVISION	
02.08.22	DES-CPZ-AA-AD3-1000-002-10		

EXISTING	
	SINGLE YELLOW LINE
	DOUBLE YELLOW LINE
	CROSSOVER
	RESIDENTS BAY
	SHARED BAY (R,B,PbP)
	DISABLED BAY
	ELECTRIC VEHICLE BAY
PROPOSED	
	SHARED BAY (R,B,PbP)



PROPOSED:
REMOVE SINGLE YELLOW LINE &
EXTEND PARKING BAY

PROPOSED:
REMOVE DISABLED BAY
& EXTEND PARKING BAY

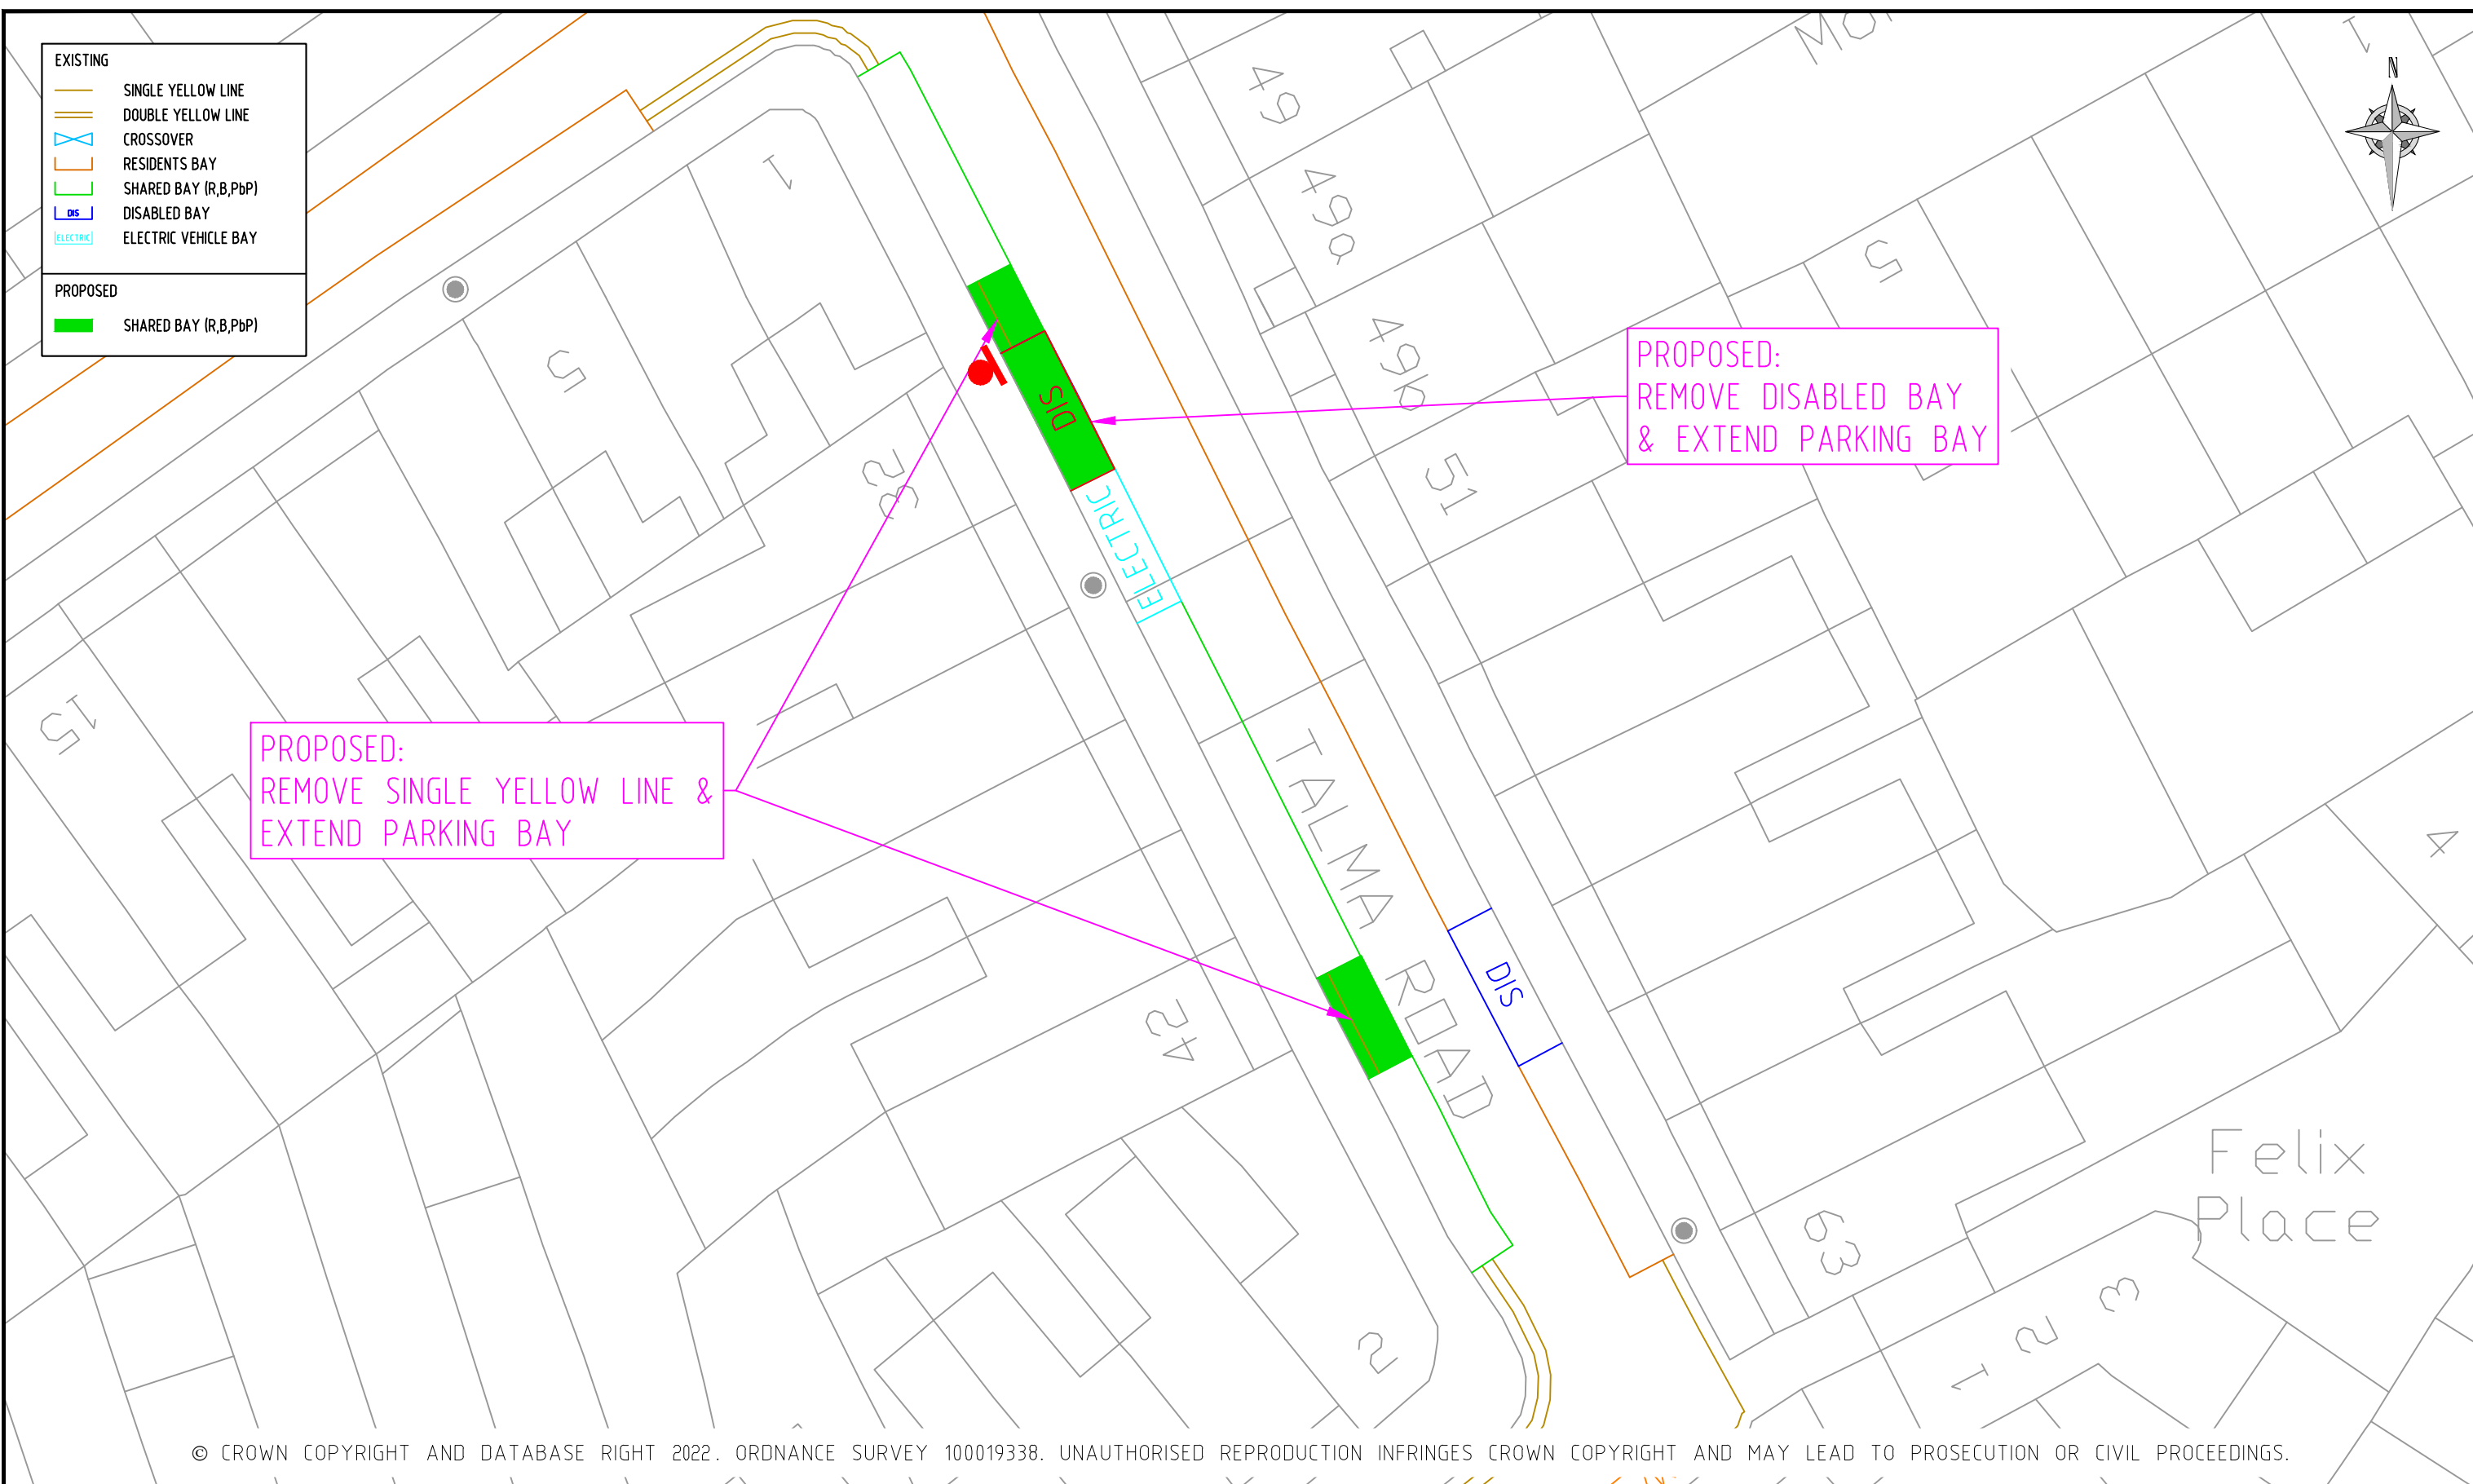

© CROWN COPYRIGHT AND DATABASE RIGHT 2022. ORDNANCE SURVEY 100019338. UNAUTHORISED REPRODUCTION INFRINGES CROWN COPYRIGHT AND MAY LEAD TO PROSECUTION OR CIVIL PROCEEDINGS.

NOTES:

REV	DESCRIPTION	DRAWN	SIG	DATE	CHKD	SIG	DATE	APP	SIG	DATE




Lambeth
PARKING, STREET MANAGEMENT
AND COMMERCIAL,
3RD FLOOR, CIVIC CENTRE
6 BRIXTON HILL
LONDON, SW2 1EG
020 7926 9000

DRAWN	BC	PROJECT	PARKING MEASURES & RESTRICTIONS		
CHKD	GWA	DRAWING TITLE	TALMA ROAD - BAY EXTENSION		
APP	LM	CLASSIFICATION	PAPER	SCALE	
		CONSULTATION	A3	1:250	
DATE	08.09.22	DRAWING NO	DES-CPZ-AA-AD3-1000-002-11		REVISION



EXISTING	
	SINGLE YELLOW LINE
	DOUBLE YELLOW LINE
	CROSSOVER
	RESIDENTS BAY
	DISABLED BAY
	SHARED USE BAY (R, P&P)
	MOTOR CYCLE BAY
PROPOSED	
	RESIDENT BAY

PROPOSED:
REMOVE CAR CLUB BAY &
EXTEND PARKING BAY

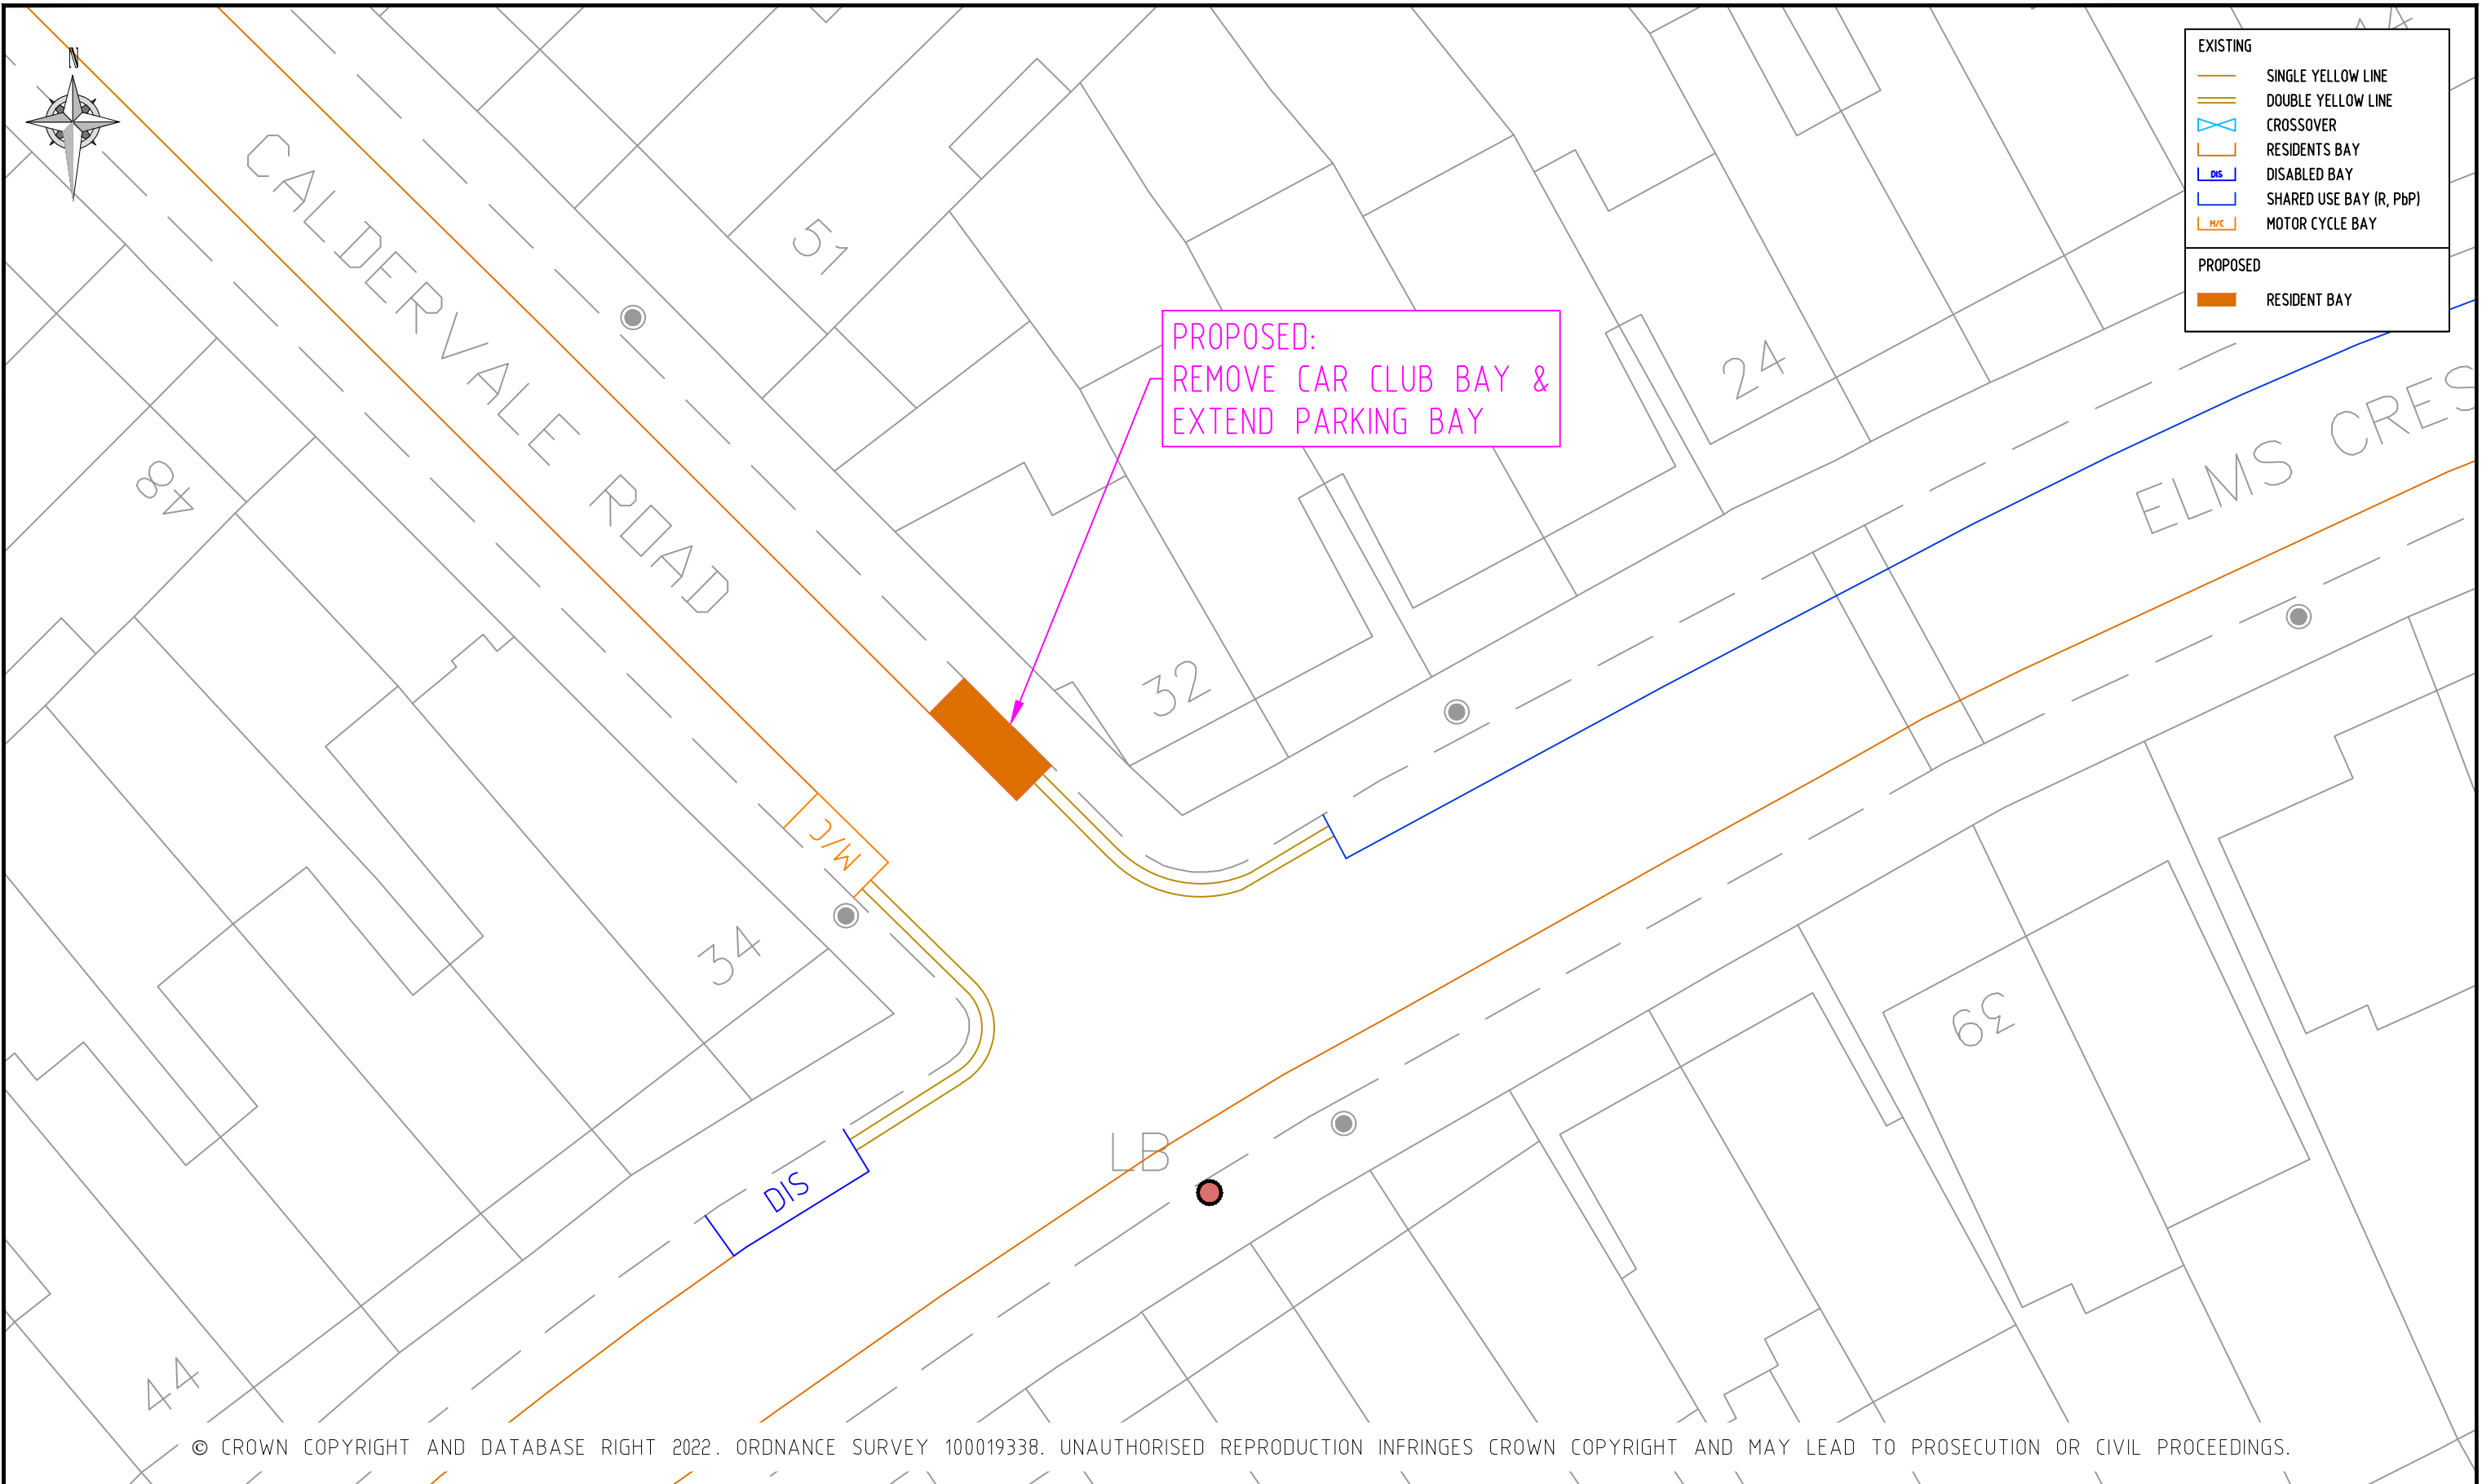

© CROWN COPYRIGHT AND DATABASE RIGHT 2022. ORDNANCE SURVEY 100019338. UNAUTHORISED REPRODUCTION INFRINGES CROWN COPYRIGHT AND MAY LEAD TO PROSECUTION OR CIVIL PROCEEDINGS.

NOTES:

REV	DESCRIPTION	DRAWN	SIG	DATE	CHKD	SIG	DATE	APP	SIG	DATE


Lambeth
 PARKING, STREET MANAGEMENT
 AND COMMERCIAL,
 3RD FLOOR, CIVIC CENTRE
 6 BRIXTON HILL
 LONDON, SW2 1EG
 020 7926 9000

DRAWN	BC	PROJECT	PARKING MEASURES & RESTRICTIONS		
CHKD	GWA	DRAWING TITLE	CALDERVALE RD - CAR CLUB REMOVAL		
APP	LM	CLASSIFICATION	PAPER	SCALE	
		CONSULTATION	A3	1:250	
DATE	20.09.22	DRAWING NO	DES-CPZ-AA-AD3-1000-002-12		REVISION



EXISTING	
	SINGLE YELLOW LINE
	DOUBLE YELLOW LINE
	CROSSOVER
	RESIDENTS BAY
	DISABLED BAY
	SHARED USE BAY (R, B, PbP)
PROPOSED	
	SINGLE YELLOW LINE
REMOVE	
	SHARED USE BAY (R, B, PbP)

PROPOSED:
REDUCE PARKING BAY &
EXTEND SINGLE YELLOW LINE

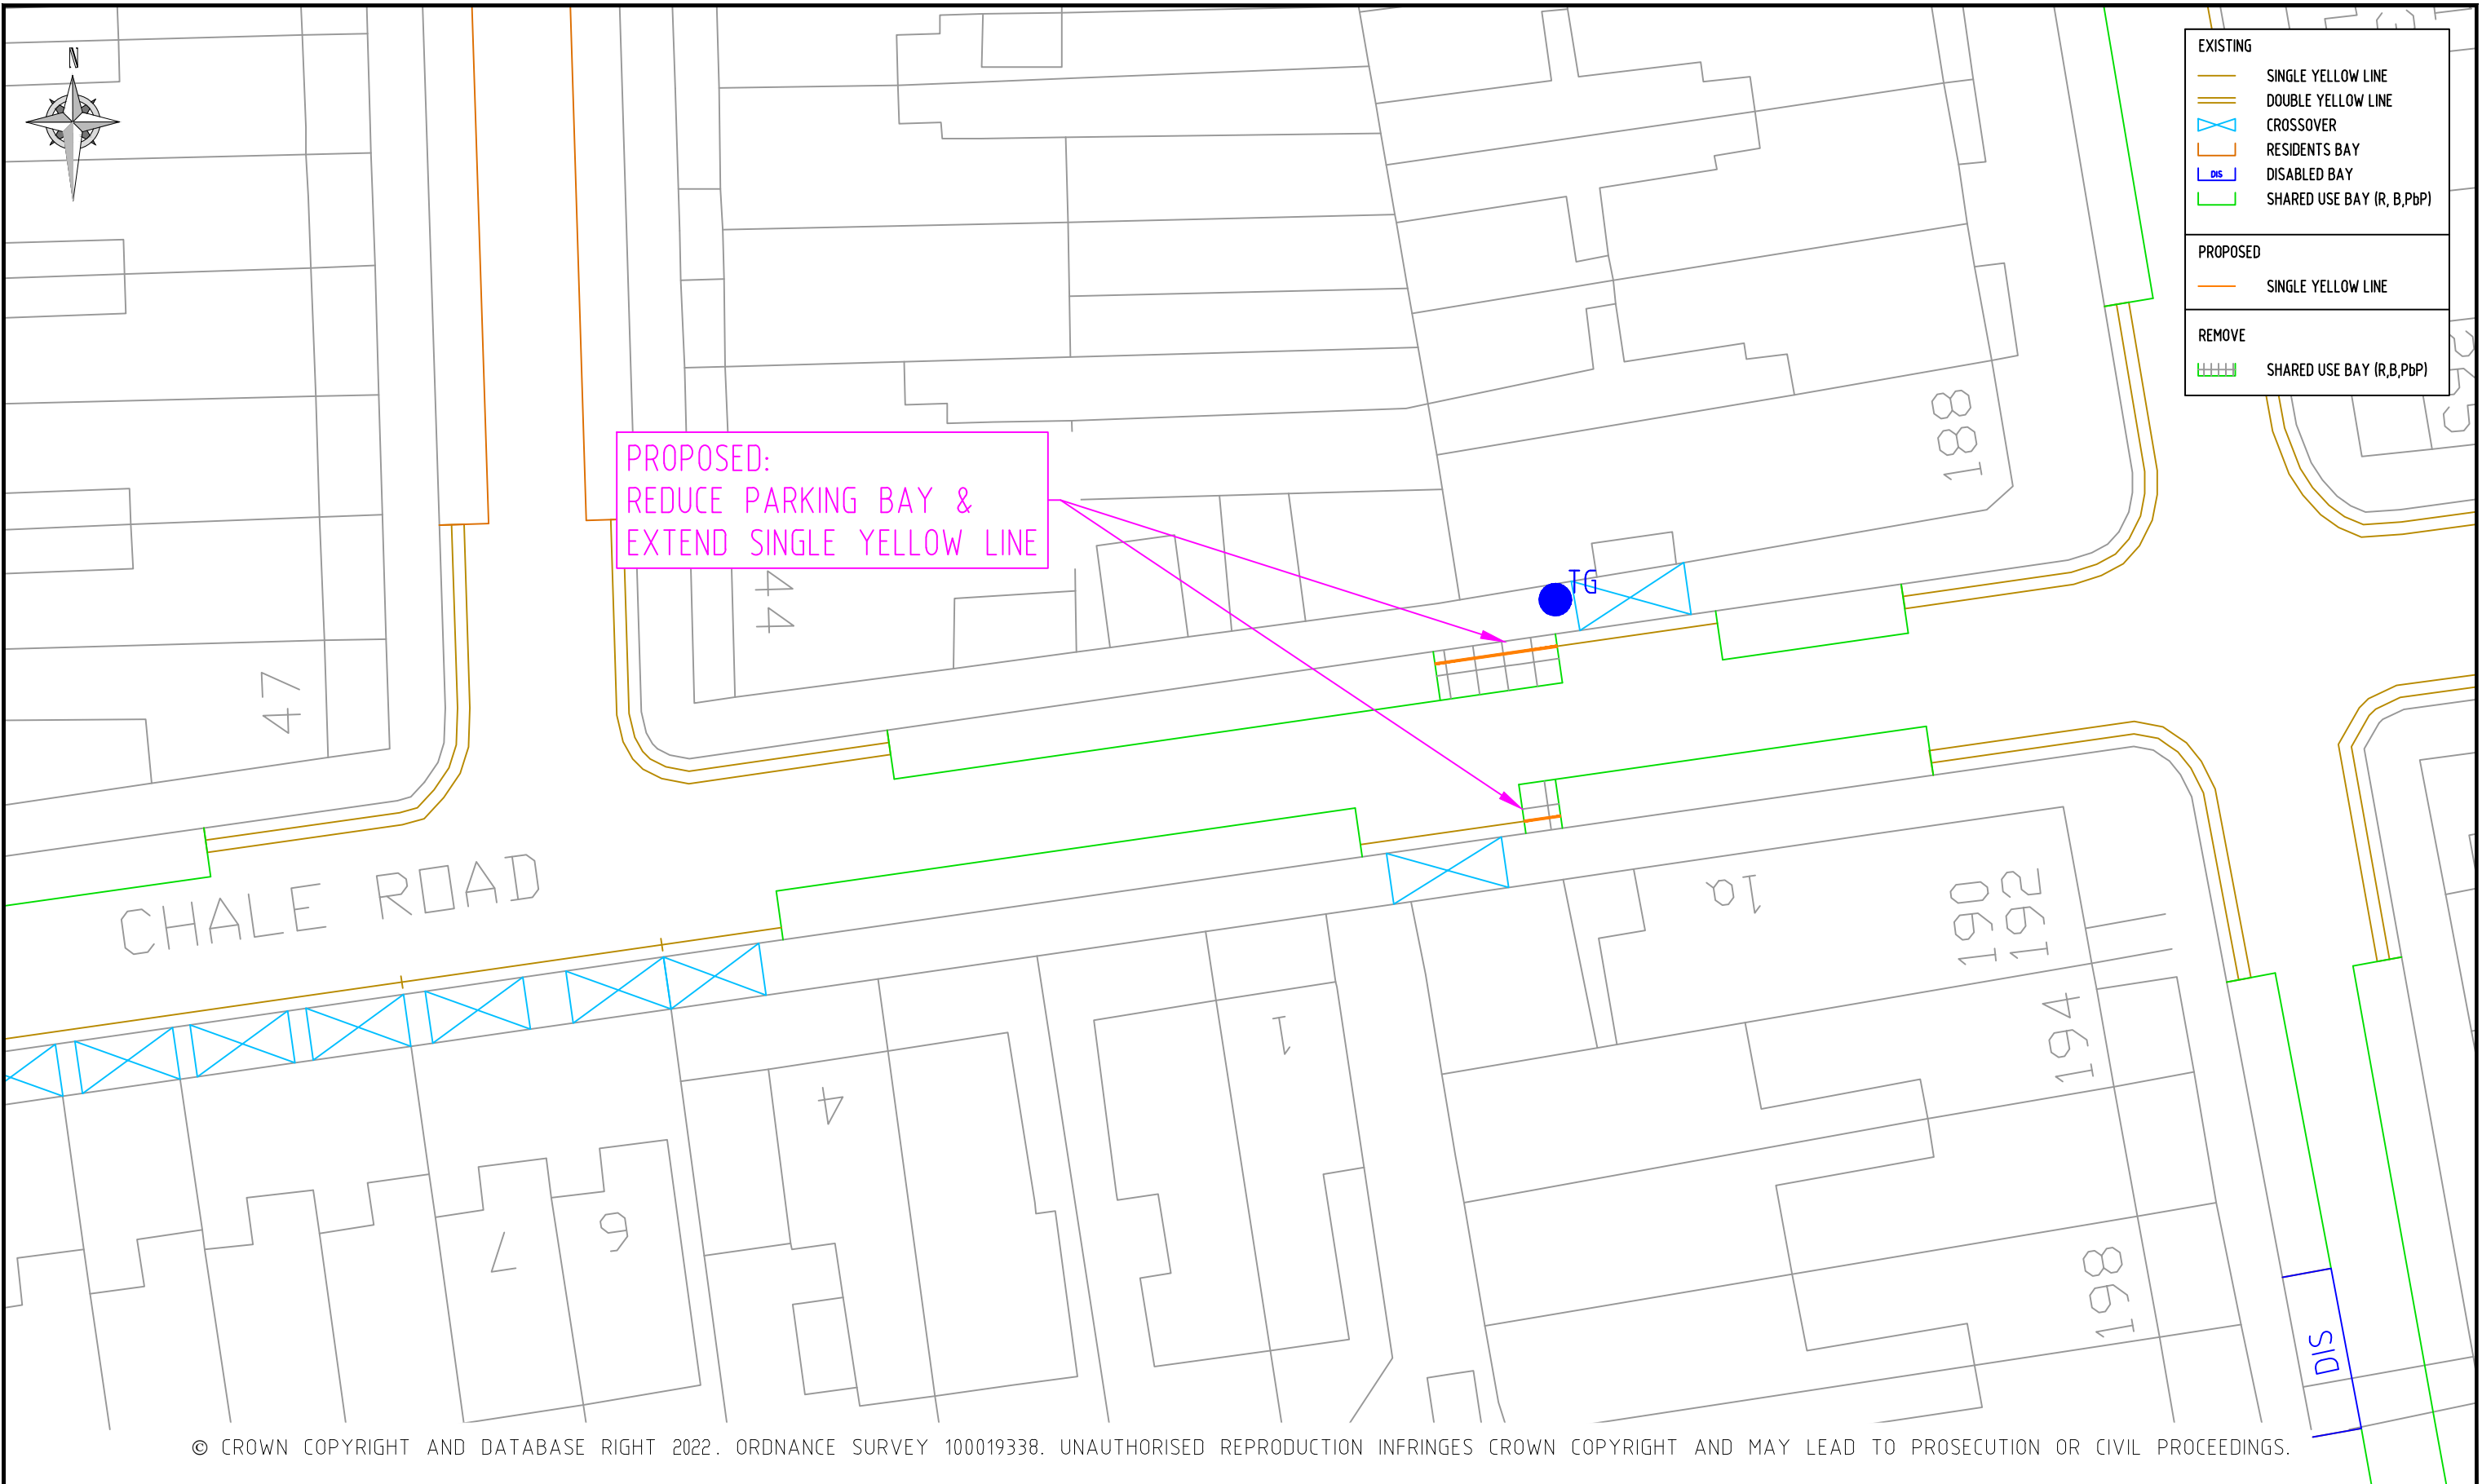

© CROWN COPYRIGHT AND DATABASE RIGHT 2022. ORDNANCE SURVEY 100019338. UNAUTHORISED REPRODUCTION INFRINGES CROWN COPYRIGHT AND MAY LEAD TO PROSECUTION OR CIVIL PROCEEDINGS.

NOTES:

REV	DESCRIPTION	DRAWN	SIG	DATE	CHKD	SIG	DATE	APP	SIG	DATE

Lambeth
 PARKING, STREET MANAGEMENT
 AND COMMERCIAL,
 3RD FLOOR, CIVIC CENTRE
 6 BRIXTON HILL
 LONDON, SW2 1EG
 020 7926 9000

DRAWN	BC	PROJECT	PARKING MEASURES & RESTRICTIONS	
CHKD	GWA	DRAWING TITLE	CHALE ROAD - BAY REDUCTION	
APP	LM	CLASSIFICATION	CONSULTATION	PAPER A3
		SCALE	1:250	
DATE	13.10.22	DRAWING NO	DES-CPZ-AA-AD3-1000-002-13	REVISION



EXISTING	
	SINGLE YELLOW LINE
	DOUBLE YELLOW LINE
	CROSSOVER
	RESIDENTS BAY
	SHARED USE BAY (R,B)
	SHARED USE BAY (R, B,PbP)
PROPOSED	
	DOUBLE YELLOW LINE
	NO LOADING RESTRICTIONS

PROPOSED:
NO LOADING "AT ANY
TIME" RESTRICTIONS

PROPOSED:
DOUBLE YELLOW LINES

LAMBETH ROAD

BUS STOP

SMR STOP

© CROWN COPYRIGHT AND DATABASE RIGHT 2022. ORDNANCE SURVEY 100019338. UNAUTHORISED REPRODUCTION INFRINGES CROWN COPYRIGHT AND MAY LEAD TO PROSECUTION OR CIVIL PROCEEDINGS.

NOTES:

REV	DESCRIPTION	DRAWN	SIG	DATE	CHKD	SIG	DATE	APP	SIG	DATE


Lambeth

PARKING, STREET MANAGEMENT
AND COMMERCIAL,
3RD FLOOR, CIVIC CENTRE
6 BRIXTON HILL
LONDON, SW2 1EG
020 7926 9000

DRAWN	BC	PROJECT	PARKING MEASURES & RESTRICTIONS		
CHKD	GWA	DRAWING TITLE	LAMBETH ROAD - WAITING & LOADING		
APP	LM	CLASSIFICATION	PAPER	SCALE	
DATE	24.10.22	CONSULTATION	A3	1:250	
		DRAWING NO	DES-CPZ-AA-AD3-1000-002-14	REVISION	



EXISTING	
	SINGLE YELLOW LINE
	DOUBLE YELLOW LINE
	CROSSOVER
	RESIDENTS BAY
	DISABLED BAY
	SHARED USE BAY (R, B, PpP)
PROPOSED	
	RESIDENT BAY

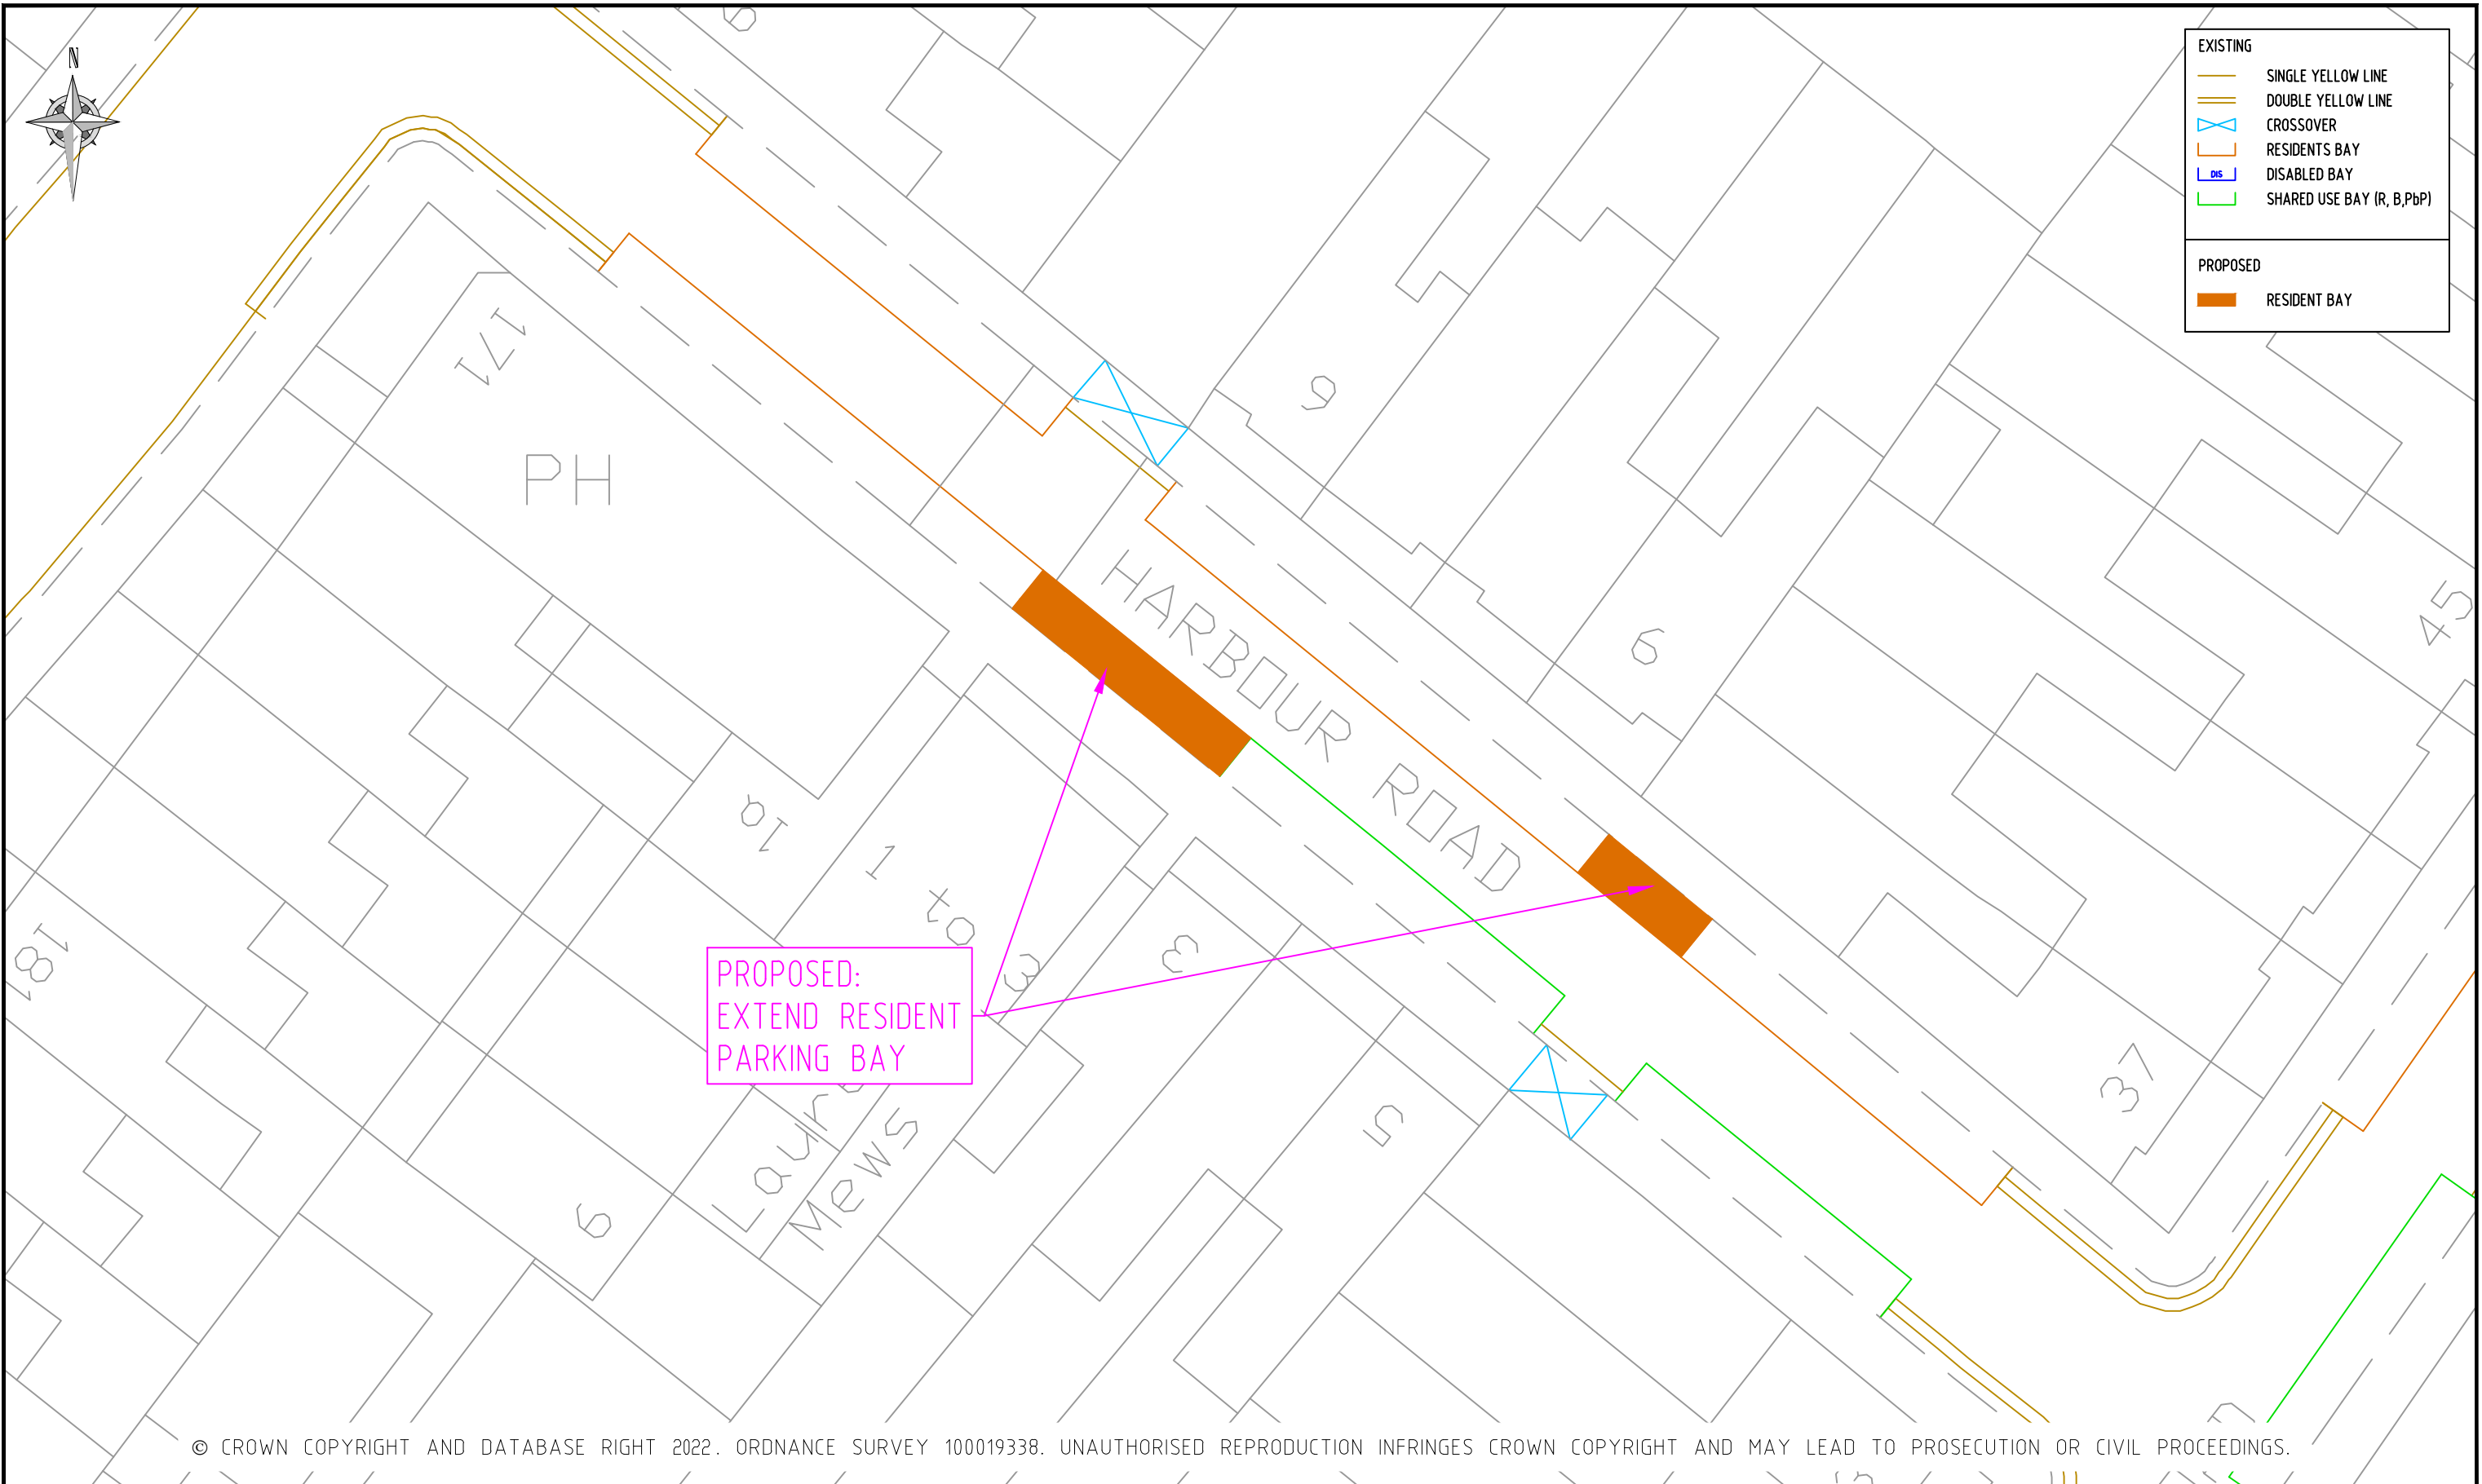

© CROWN COPYRIGHT AND DATABASE RIGHT 2022. ORDNANCE SURVEY 100019338. UNAUTHORISED REPRODUCTION INFRINGES CROWN COPYRIGHT AND MAY LEAD TO PROSECUTION OR CIVIL PROCEEDINGS.

NOTES:

REV	DESCRIPTION	DRAWN	SIG	DATE	CHKD	SIG	DATE	APP	SIG	DATE

Lambeth
 PARKING, STREET MANAGEMENT
 AND COMMERCIAL,
 3RD FLOOR, CIVIC CENTRE
 6 BRIXTON HILL
 LONDON, SW2 1EG
 020 7926 9000


DRAWN	BC	PROJECT	PARKING MEASURES & RESTRICTIONS		
CHKD	GWA	DRAWING TITLE	HARBOUR ROAD - BAY EXTENSION		
APP	LM	CLASSIFICATION	PAPER	SCALE	
		CONSULTATION	A3	1:250	
DATE	23.11.22	DRAWING NO	DES-CPZ-AA-AD3-1000-002-15		REVISION



EXISTING	
	DOUBLE YELLOW LINE
	CROSSOVER
	TIME LIMITED BAY
PROPOSED	
	LOADING BAY
	DOUBLE YELLOW LINE
REMOVE	
	LOADING BAY

PROPOSED:
NEW LOADING BAY LOCATION

PROPOSED:
NEW PARKLET LOCATION.
REMOVE LOADING BAY AND RELOCATE.
INTRODUCE DOUBLE YELLOW LINES.

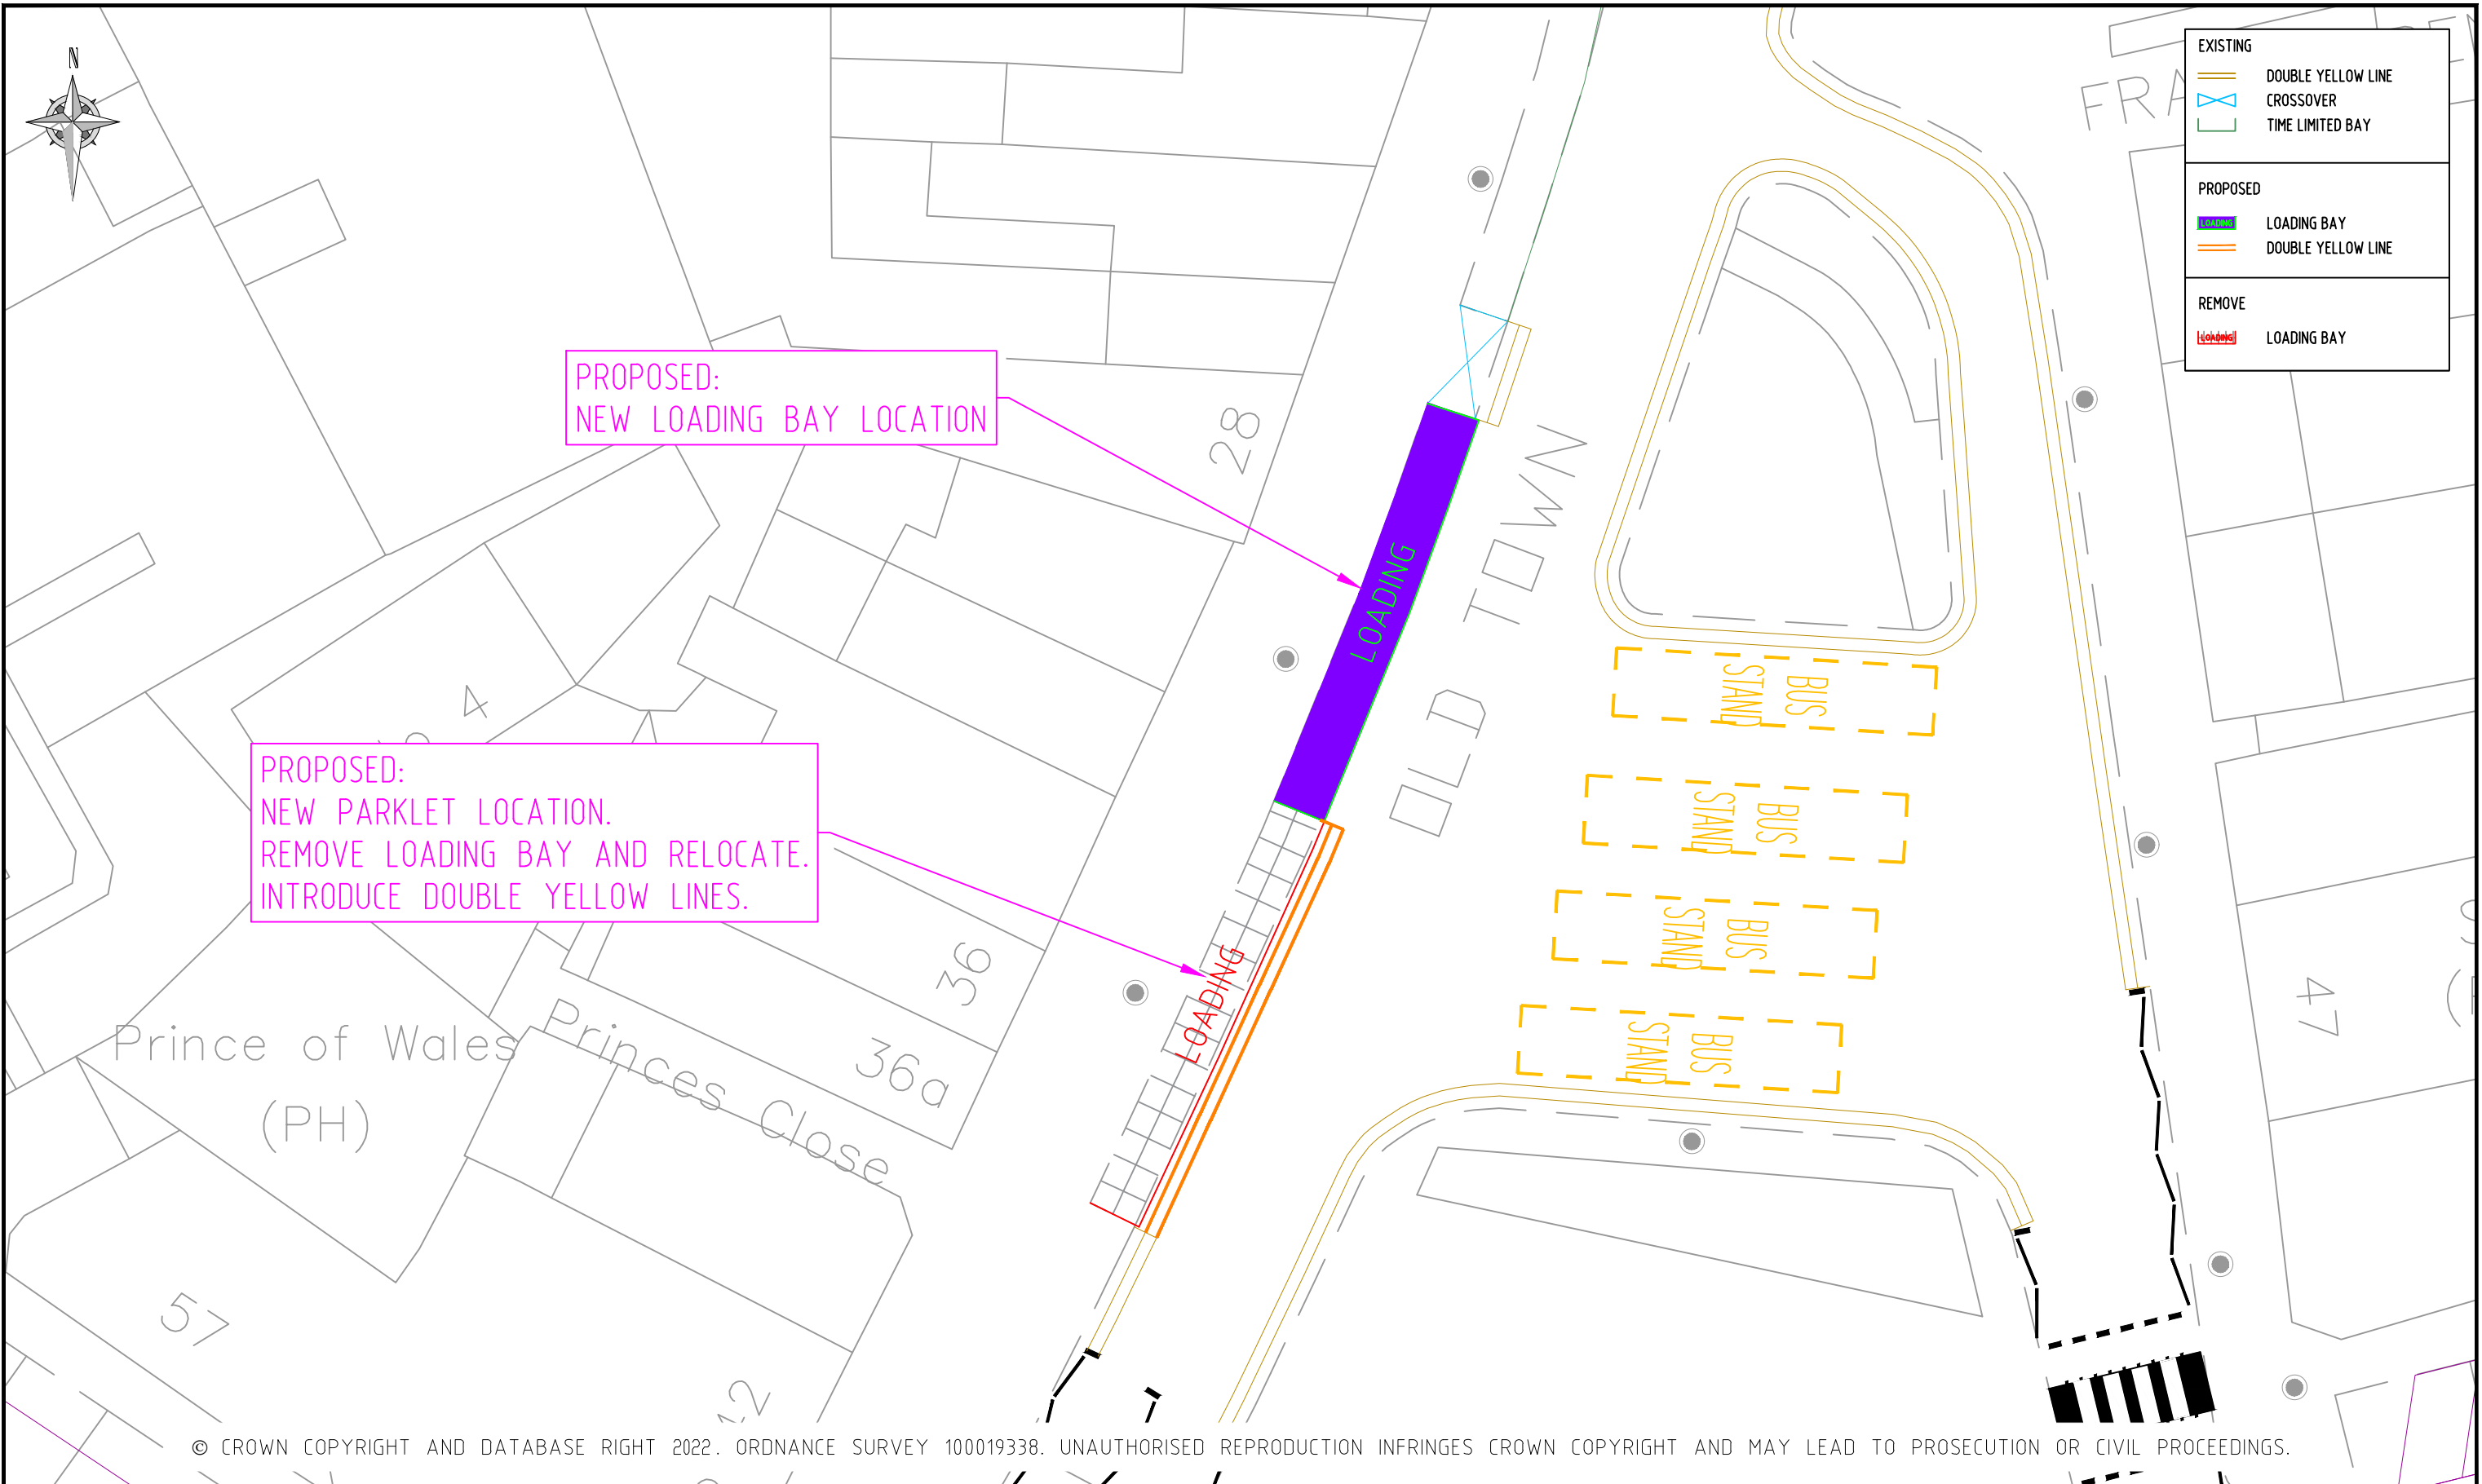


© CROWN COPYRIGHT AND DATABASE RIGHT 2022. ORDNANCE SURVEY 100019338. UNAUTHORISED REPRODUCTION INFRINGES CROWN COPYRIGHT AND MAY LEAD TO PROSECUTION OR CIVIL PROCEEDINGS.

NOTES:


REV	DESCRIPTION	DRAWN	SIG	DATE	CHKD	SIG	DATE	APP	SIG	DATE

Lambeth
 PARKING, STREET MANAGEMENT
 AND COMMERCIAL,
 3RD FLOOR, CIVIC CENTRE
 6 BRIXTON HILL
 LONDON, SW2 1EG
 020 7926 9000

DRAWN	BC	PROJECT	PARKING MEASURES & RESTRICTIONS	
CHKD	GWA	DRAWING TITLE	OLD TOWN - LOADING BAY RELOCATION	
APP	LM	CLASSIFICATION	PAPER	SCALE
		CONSULTATION	A3	1:250
DATE	23.11.22	DRAWING NO	DES-CPZ-AA-AD3-1000-002-16	
		REVISION		

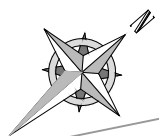

EXISTING	
	SINGLE YELLOW LINE
	DOUBLE YELLOW LINE
	CROSSOVER
PROPOSED	
	DOUBLE YELLOW LINE
	SHARED USE BAY (B, P&P)

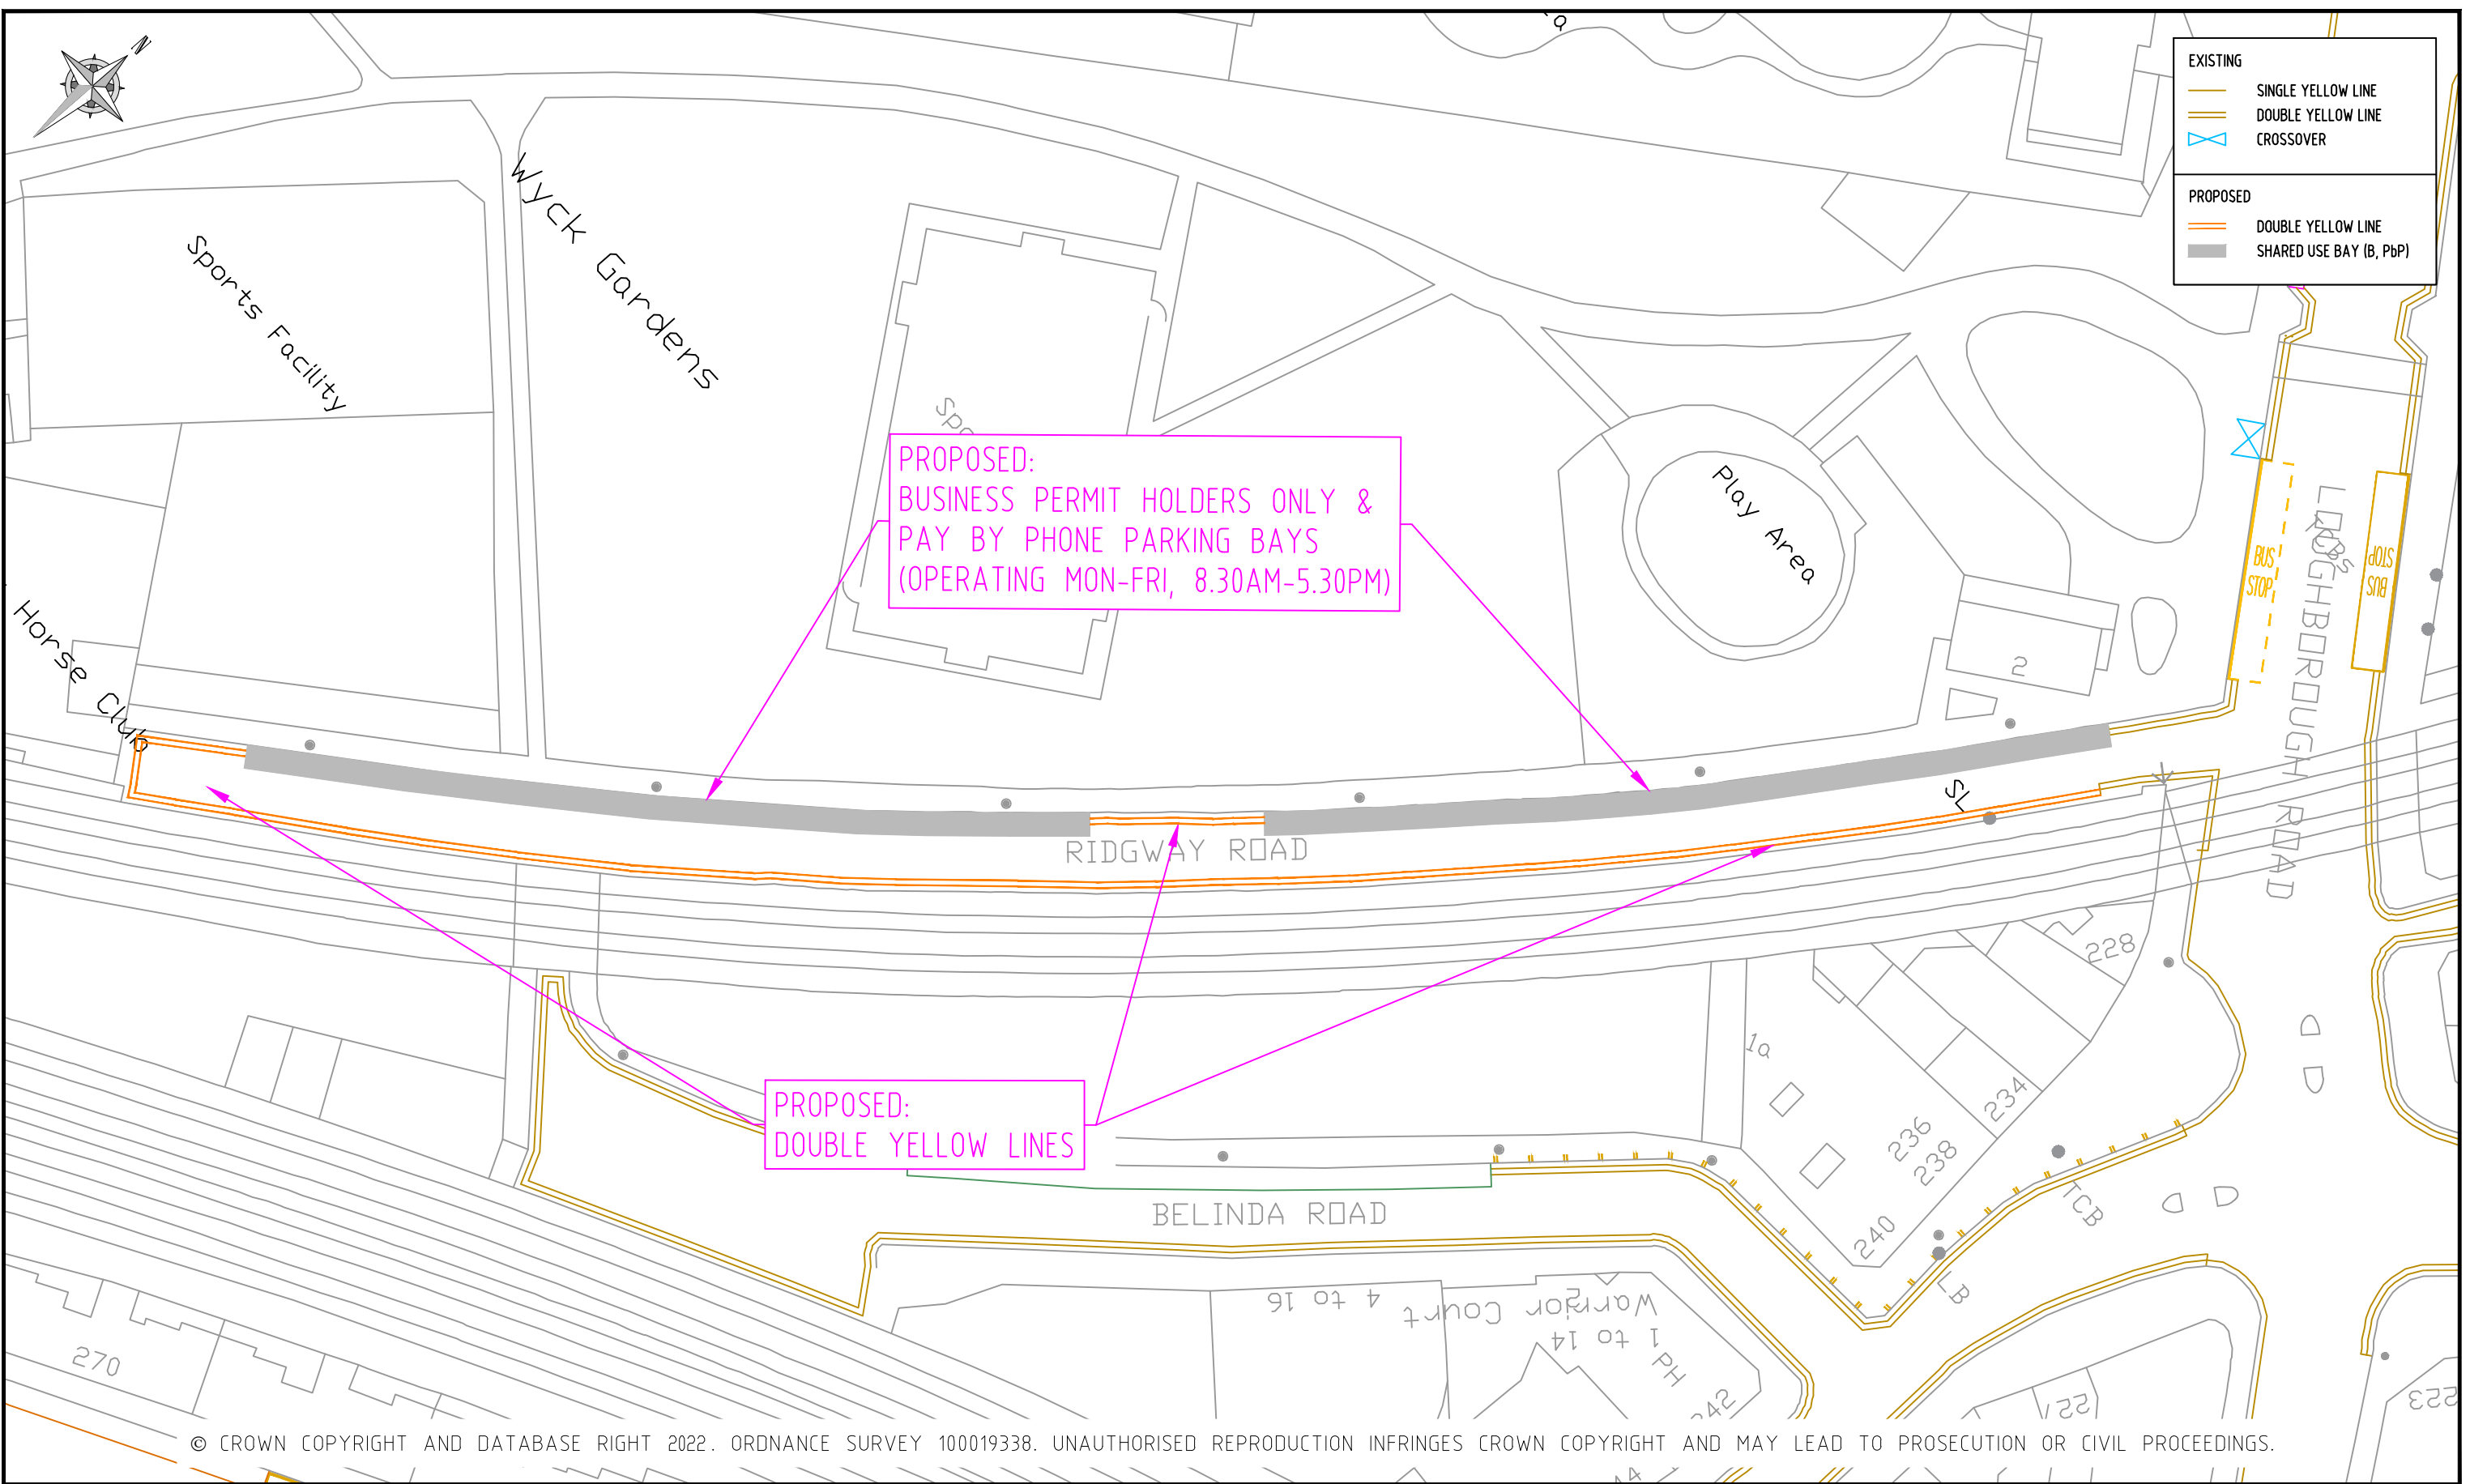









© CROWN COPYRIGHT AND DATABASE RIGHT 2022. ORDNANCE SURVEY 100019338. UNAUTHORISED REPRODUCTION INFRINGES CROWN COPYRIGHT AND MAY LEAD TO PROSECUTION OR CIVIL PROCEEDINGS.


NOTES:

REV	DESCRIPTION	DRAWN	SIG	DATE	CHKD	SIG	DATE	APP	SIG	DATE

Lambeth
 PARKING, STREET MANAGEMENT
 AND COMMERCIAL,
 3RD FLOOR, CIVIC CENTRE
 6 BRIXTON HILL
 LONDON, SW2 1EG
 020 7926 9000

DRAWN	BC	PROJECT	PARKING MEASURES & RESTRICTIONS	
CHKD	GWA	DRAWING TITLE	RIDGWAY ROAD - PARKING CHANGES	
APP	LM	CLASSIFICATION	CONSULTATION	PAPER SCALE A3 NTS
DATE	20.12.22	DRAWING NO	DES-CPZ-AA-AD3-1000-002-17	REVISION

EXISTING	
	SINGLE YELLOW LINE
	DOUBLE YELLOW LINE
	CROSSOVER
	SHARED USE BAY (R, PbP)
	SHARED USE BAY (R, B, PbP)
	RED ROUTE BAY
PROPOSED	
	DOUBLE YELLOW LINE
REMOVE	
	SHARED USE BAY (R, B, PbP)

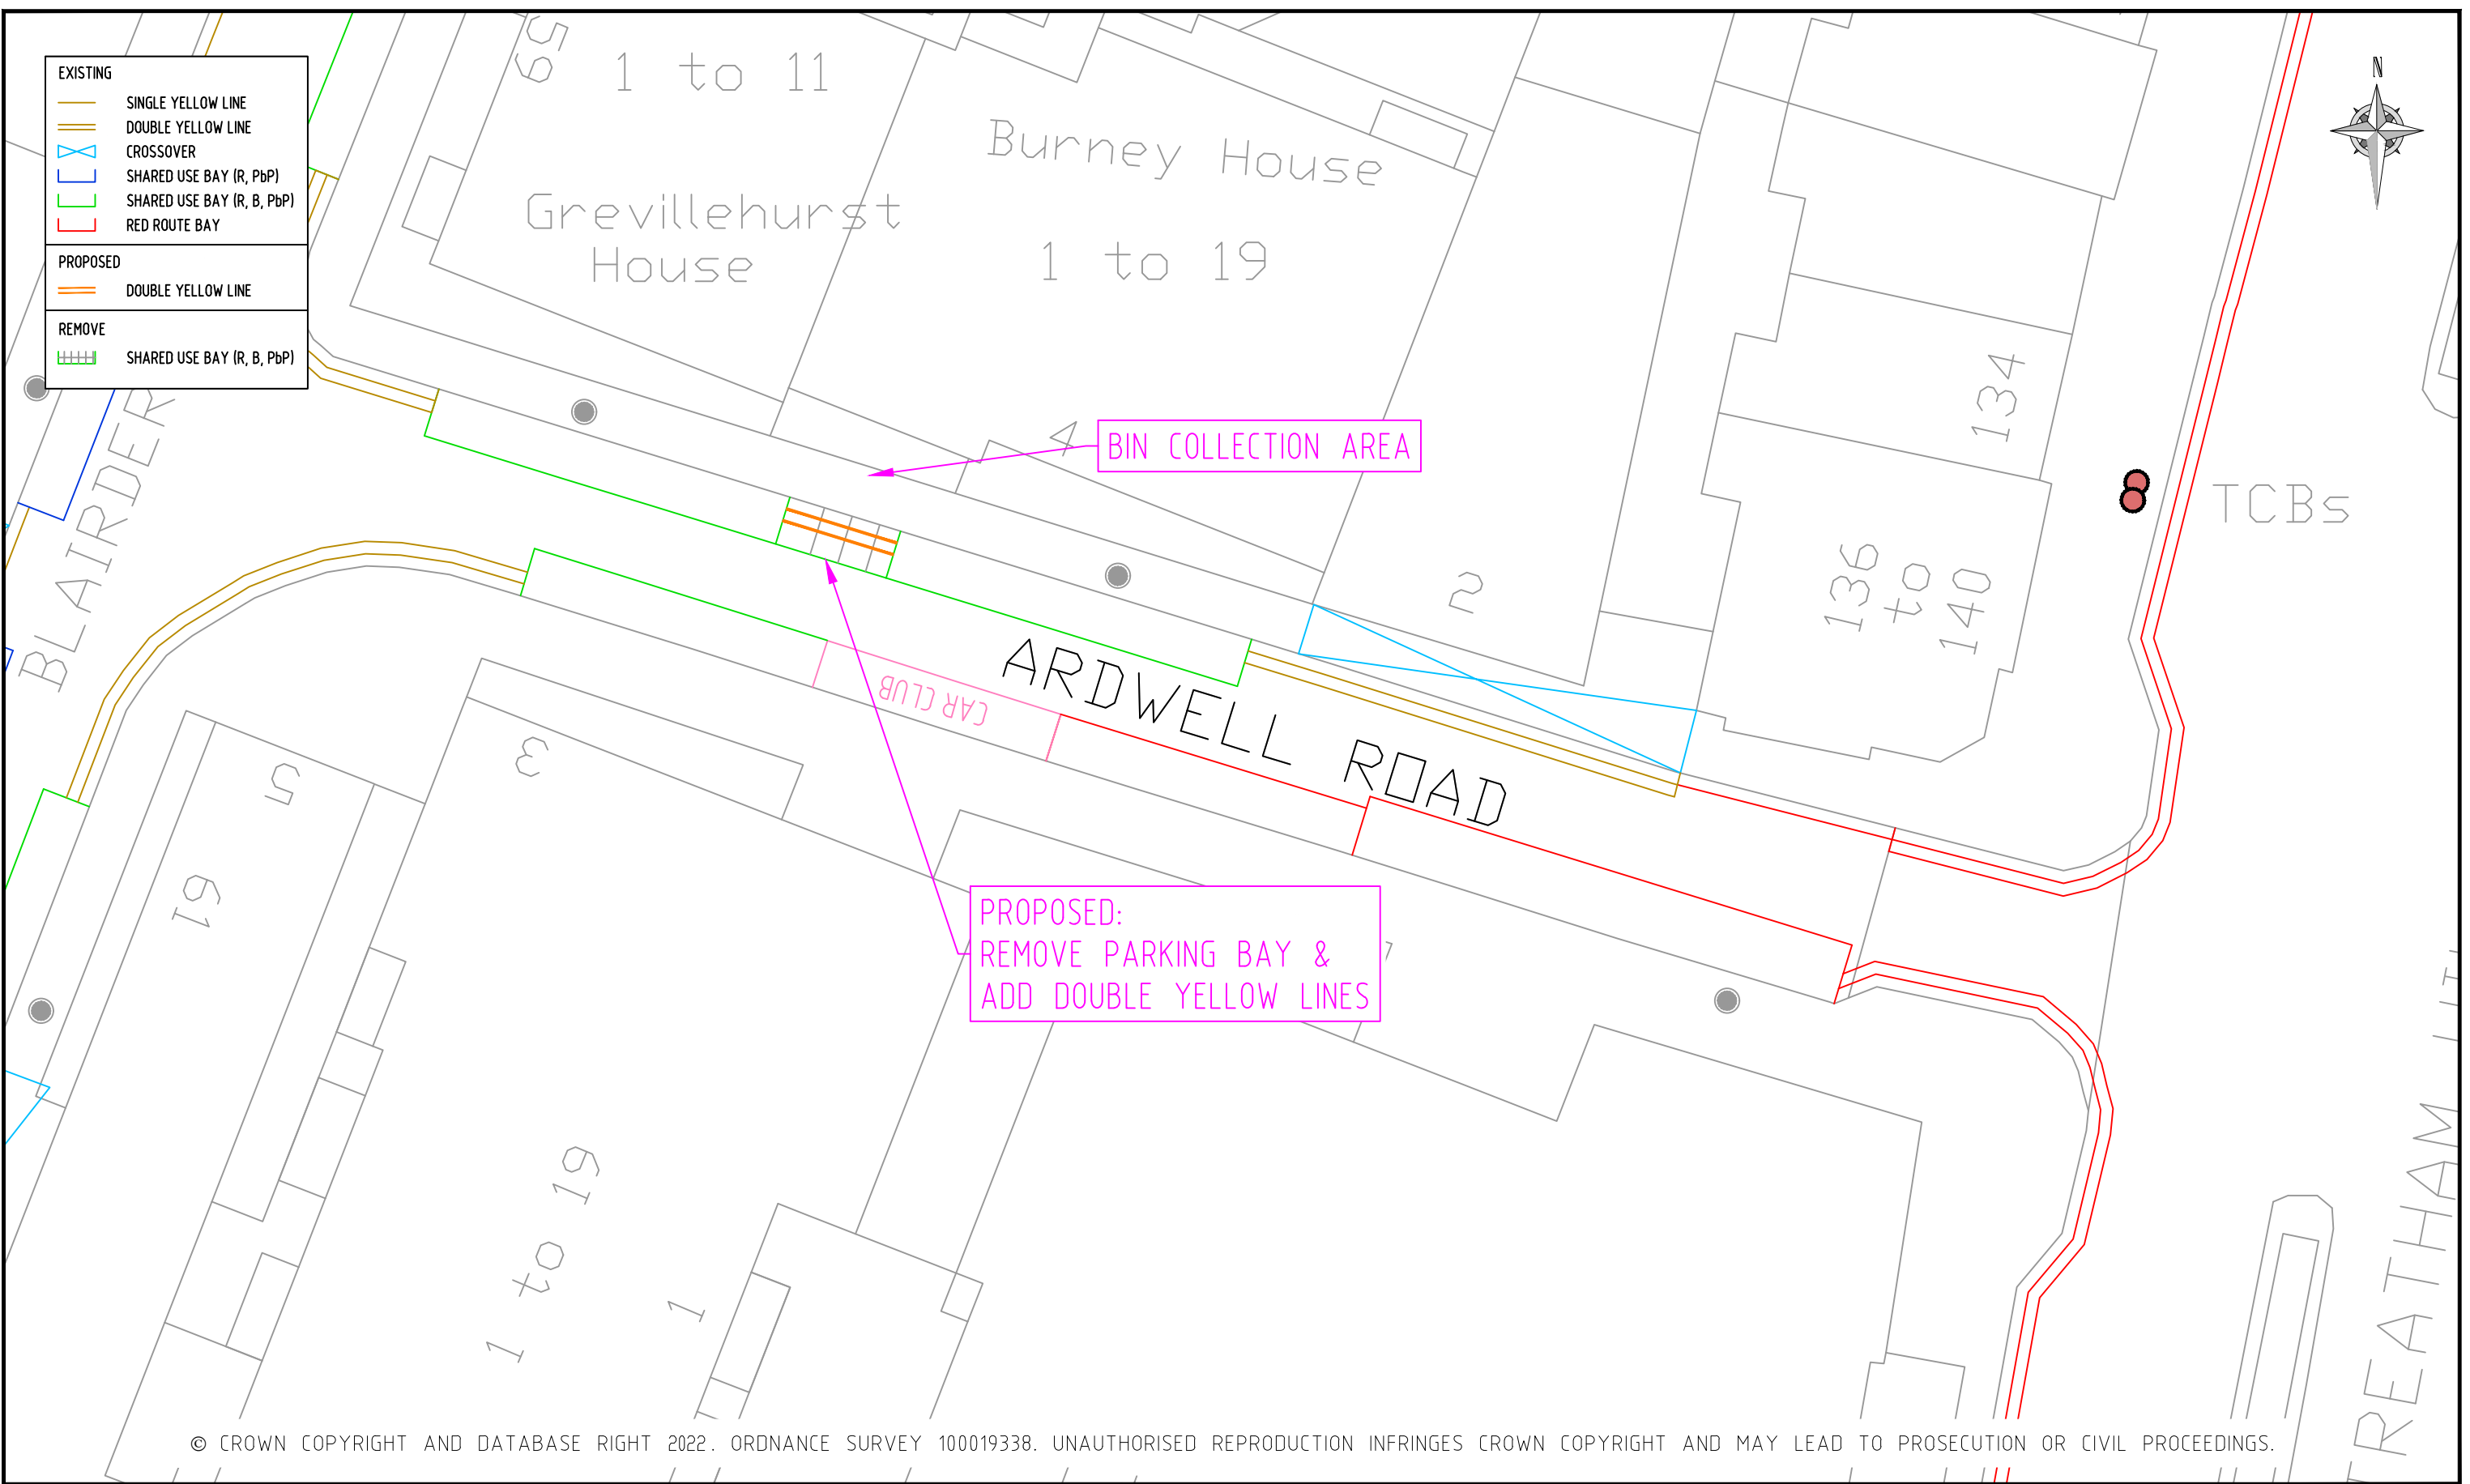

© CROWN COPYRIGHT AND DATABASE RIGHT 2022. ORDNANCE SURVEY 100019338. UNAUTHORISED REPRODUCTION INFRINGES CROWN COPYRIGHT AND MAY LEAD TO PROSECUTION OR CIVIL PROCEEDINGS.

NOTES:

REV	DESCRIPTION	DRAWN	SIG	DATE	CHKD	SIG	DATE	APP	SIG	DATE



Lambeth
 PARKING, STREET MANAGEMENT
 AND COMMERCIAL,
 3RD FLOOR, CIVIC CENTRE
 6 BRIXTON HILL
 LONDON, SW2 1EG
 020 7926 9000

DRAWN	BC	PROJECT	PARKING MEASURES & RESTRICTIONS		
CHKD	GWA	DRAWING TITLE	ARDWELL ROAD - DYL		
APP	LM	CLASSIFICATION	PAPER	SCALE	
		CONSULTATION	A3	1:250	
DATE	22.12.22	DRAWING NO	DES-CPZ-AA-AD3-1000-002-18		REVISION



PROPOSED:
 NEW LOADING BAY -
 OPERATING MON-SAT, 7AM-7PM,
 40 MIN MAX STAY, NO RETURN
 WITHIN 2HRS

EXISTING	
	SINGLE YELLOW LINE
	DOUBLE YELLOW LINE
	CROSSOVER
	RESIDENT BAY
	SHARED BAY (R,B,PbP)

PROPOSED	
	LOADING BAY

Cranmer House

3

Salisbury House

5

Worcester House

7

LONDON CYCLE HIRE

LOADING

DIS

Cycle Hire Station

CRANMER ROAD

Swift House

27
26
25

32
31

38
37

2

B


© CROWN COPYRIGHT AND DATABASE RIGHT 2023. ORDNANCE SURVEY 100019338. UNAUTHORISED REPRODUCTION INFRINGES CROWN COPYRIGHT AND MAY LEAD TO PROSECUTION OR CIVIL PROCEEDINGS.

NOTES:

REV	DESCRIPTION	DRAWN	SIG	DATE	CHKD	SIG	DATE	APP	SIG	DATE

Lambeth
 PARKING, STREET MANAGEMENT
 AND COMMERCIAL,
 3RD FLOOR, CIVIC CENTRE
 6 BRIXTON HILL
 LONDON, SW2 1EG
 020 7926 9000

DRAWN	BC	PROJECT	PARKING MEASURES & RESTRICTIONS		
CHKD	GWA	DRAWING TITLE	CRANMER ROAD - LOADING BAY		
APP	LM	CLASSIFICATION	PAPER	SCALE	
DATE	12.01.23	CONSULTATION	A3	1:250	
DRAWING NO	DES-CPZ-AA-AD3-1000-002-19	REVISION			

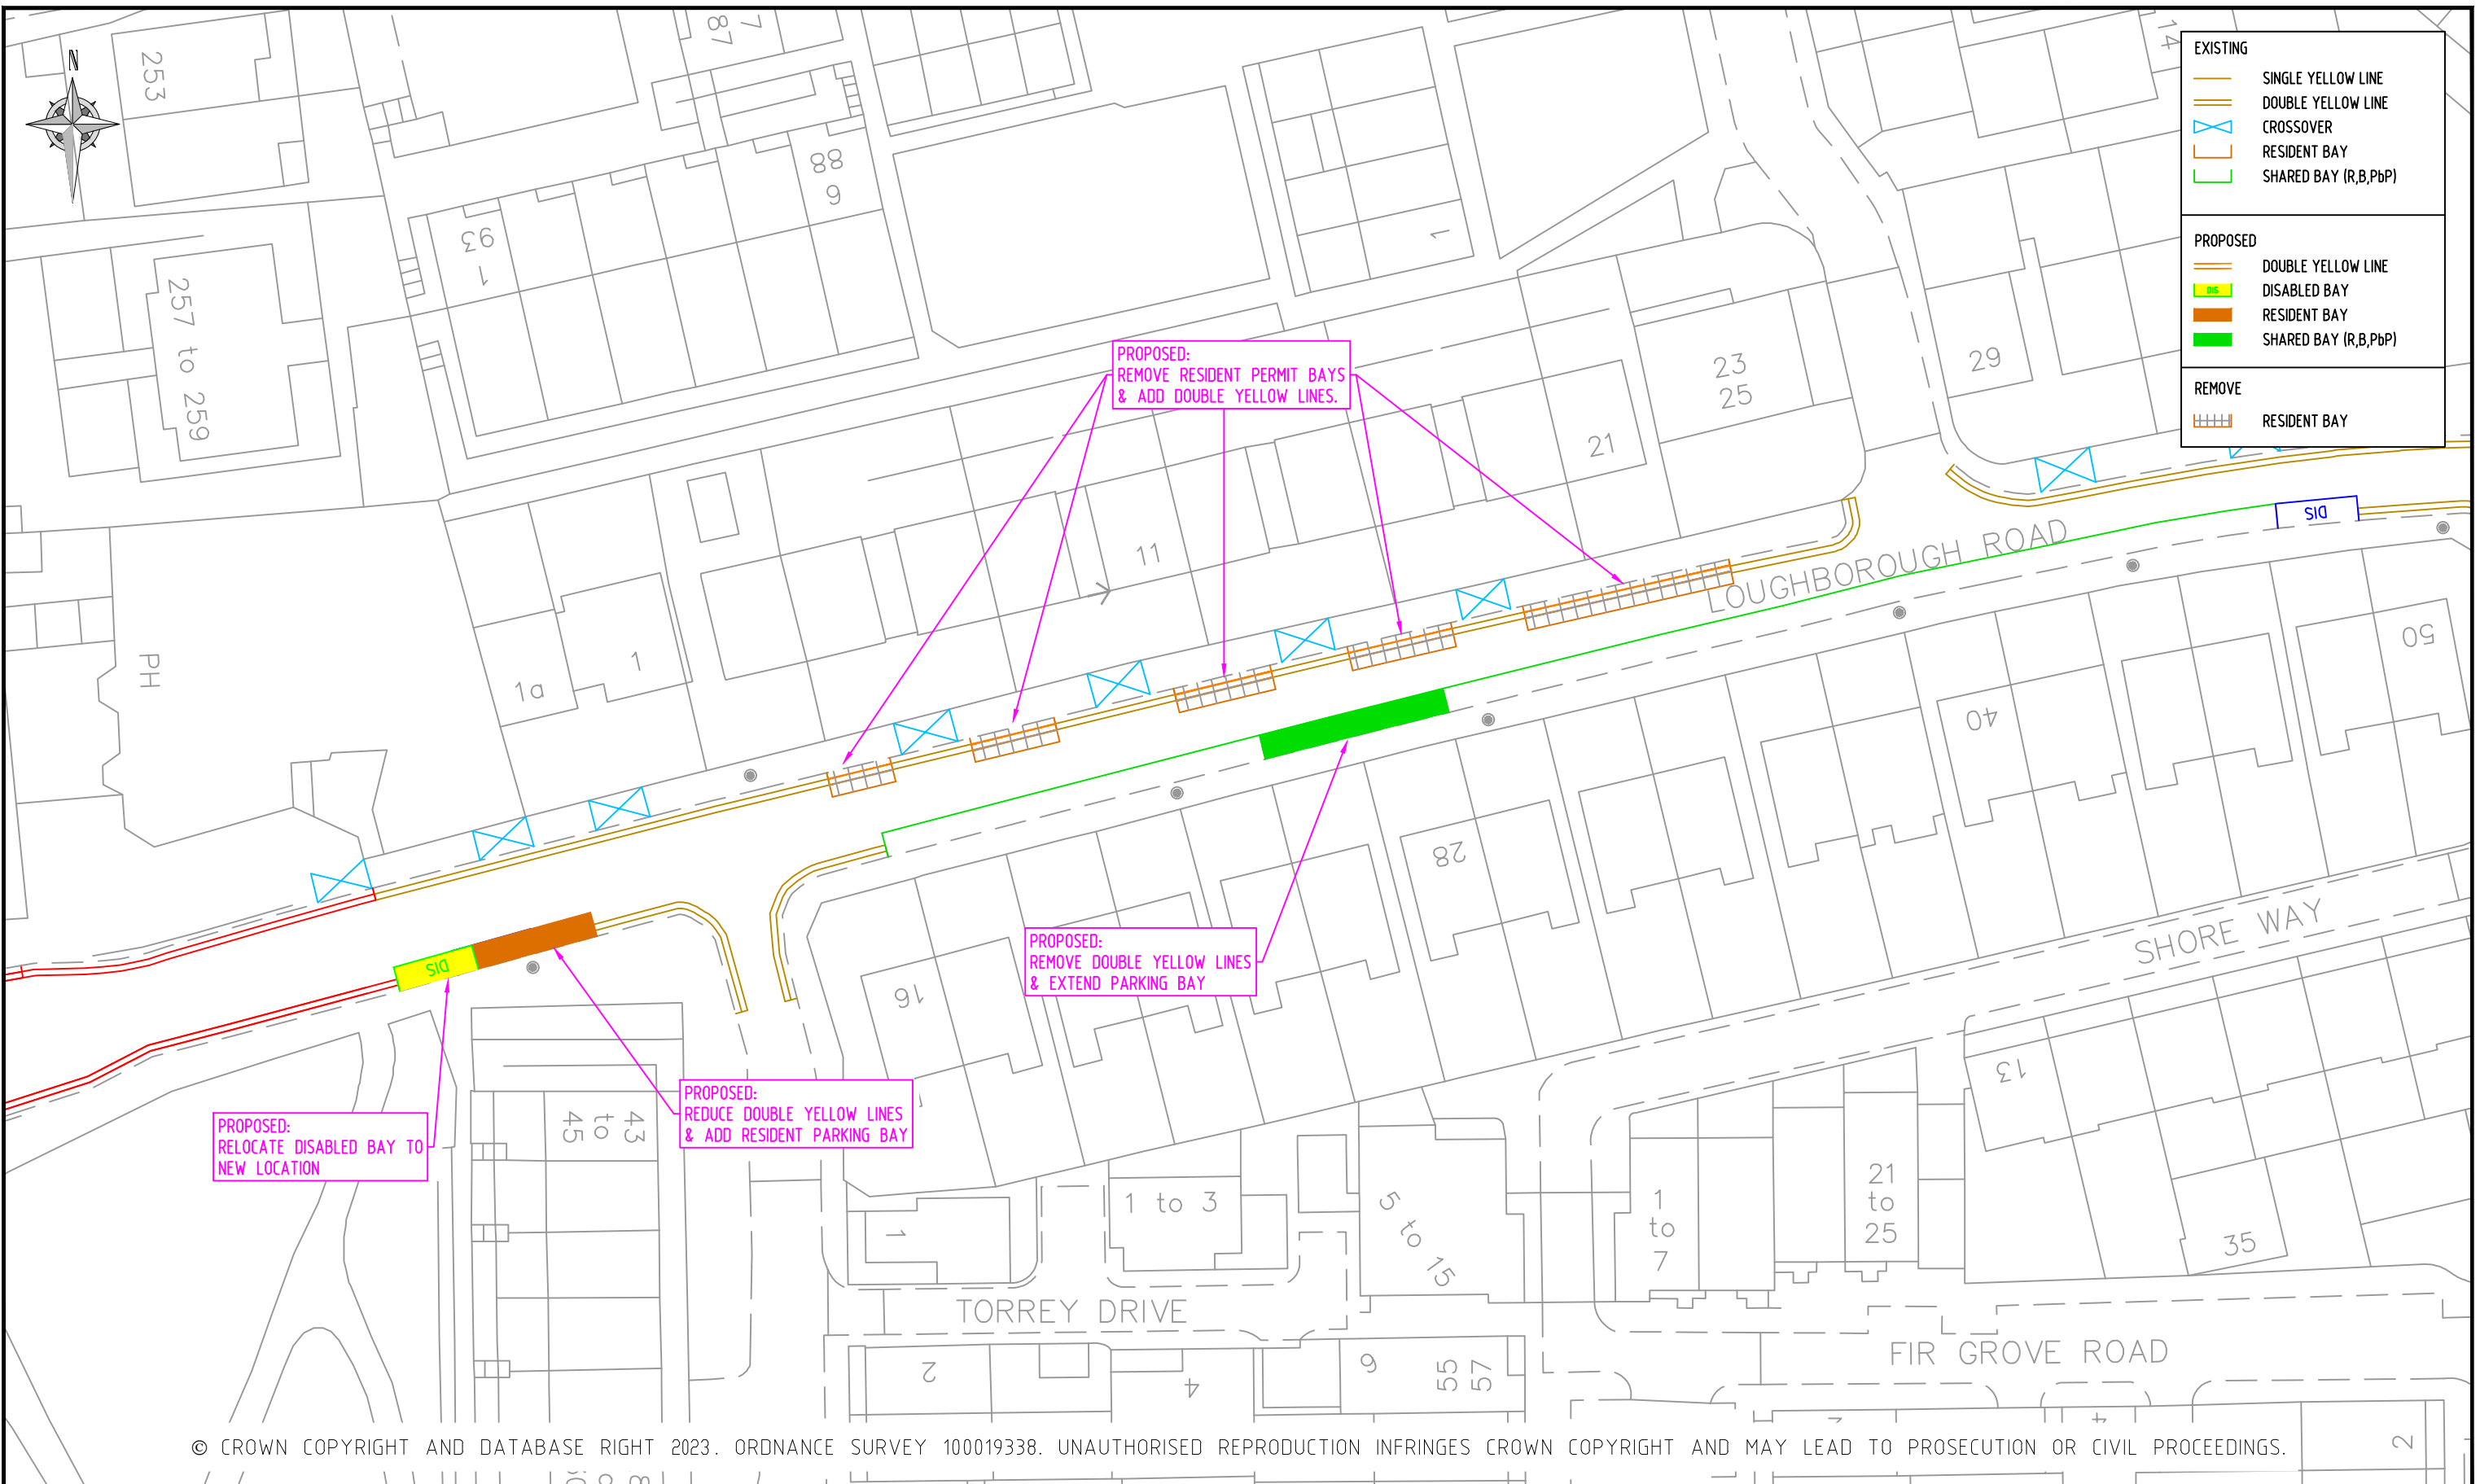

EXISTING	
	SINGLE YELLOW LINE
	DOUBLE YELLOW LINE
	CROSSOVER
	RESIDENT BAY
	SHARED BAY (R,B,PbP)
PROPOSED	
	DOUBLE YELLOW LINE
	DISABLED BAY
	RESIDENT BAY
	SHARED BAY (R,B,PbP)
REMOVE	
	RESIDENT BAY

© CROWN COPYRIGHT AND DATABASE RIGHT 2023. ORDNANCE SURVEY 100019338. UNAUTHORISED REPRODUCTION INFRINGES CROWN COPYRIGHT AND MAY LEAD TO PROSECUTION OR CIVIL PROCEEDINGS.

NOTES:


REV	DESCRIPTION	DRAWN	SIG	DATE	CHKD	SIG	DATE	APP	SIG	DATE

Lambeth
 PARKING, STREET MANAGEMENT
 AND COMMERCIAL,
 3RD FLOOR, CIVIC CENTRE
 6 BRIXTON HILL
 LONDON, SW2 1EG
 020 7926 9000

DRAWN	BC	PROJECT	PARKING MEASURES & RESTRICTIONS		
CHKD	GWA	DRAWING TITLE	LOUGHBOROUGH ROAD – NEW LAYOUT		
APP	LM	CLASSIFICATION	PAPER	SCALE	
		CONSULTATION	A3	1:500	
DATE	16.01.23	DRAWING NO	DES-CPZ-AA-AD3-1000-002-20	REVISION	



EXISTING	
	SINGLE YELLOW LINE
	DOUBLE YELLOW LINE
	CROSSOVER
	DISABLED BAY
	RESIDENTS BAY
	SHARED USE BAY (R, B, PbP)
	ELECTRIC VEHICLE BAY
	MOTOR CYCLE BAY
	E-SCOOTER BAY
	CYCLE HANGAR
PROPOSED	
	SHARED BAY (R,B,PbP)
	MOTOR CYCLE BAY
REMOVE	
	MOTORCYCLE BAY

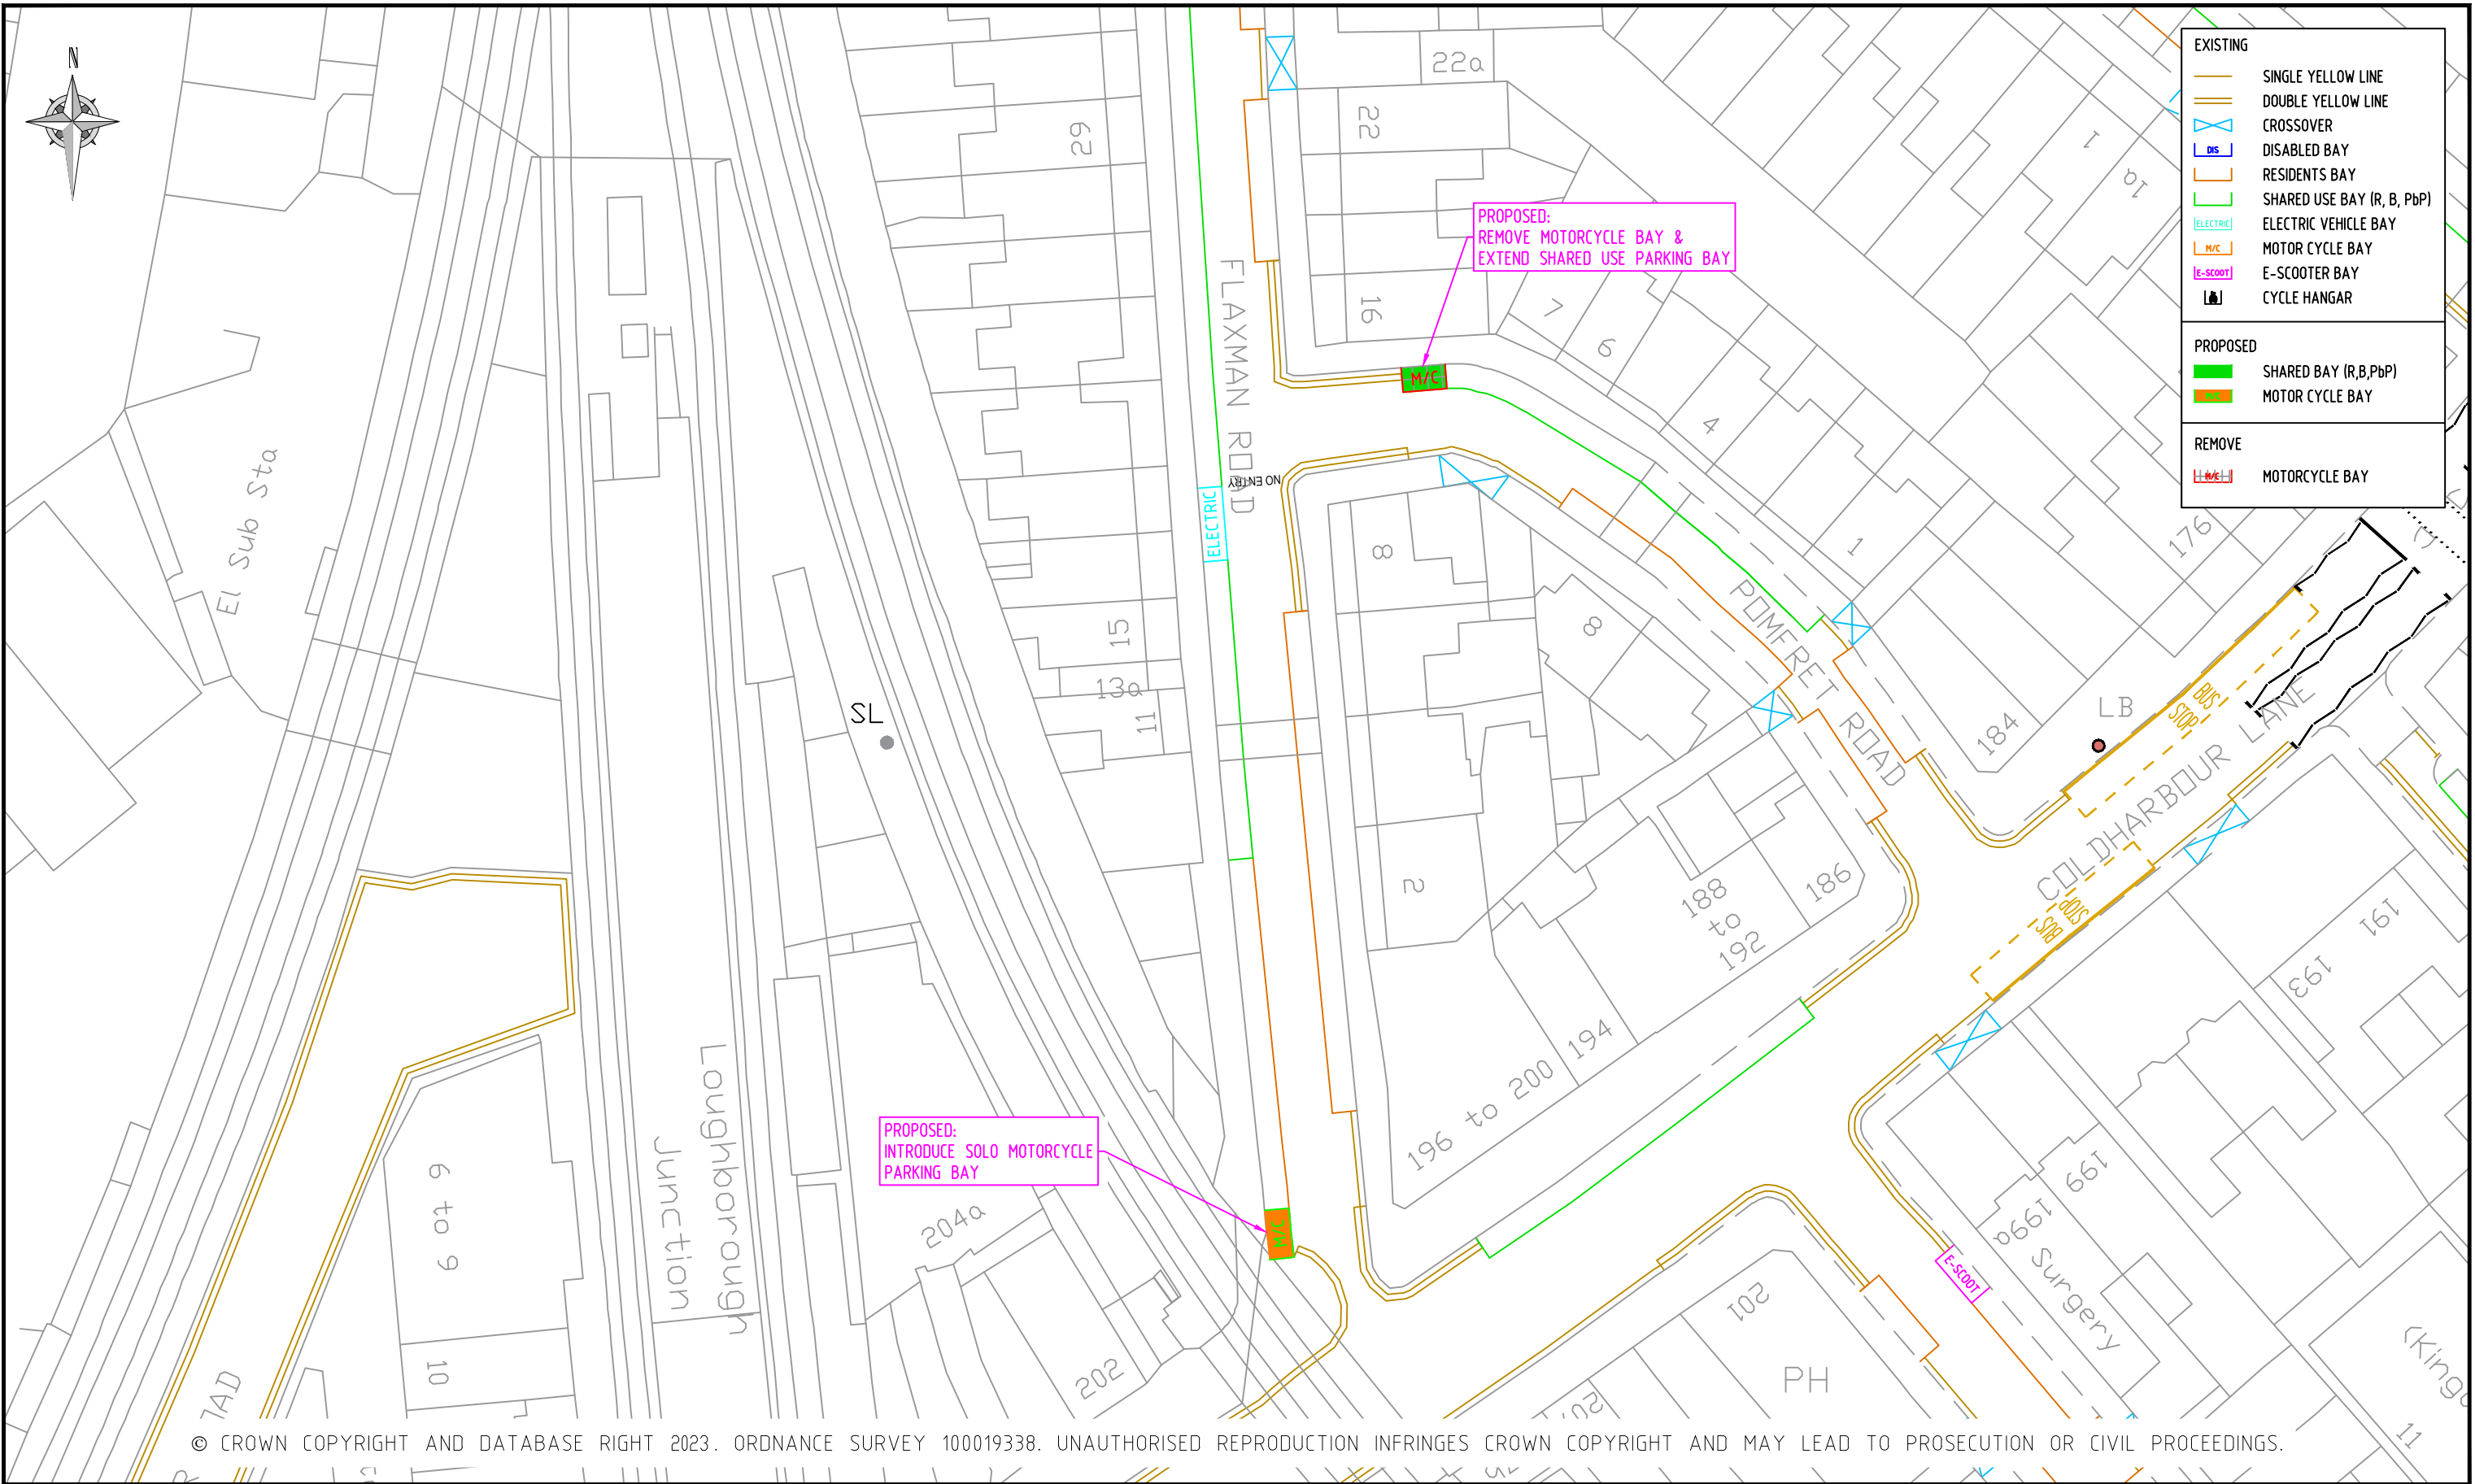


© CROWN COPYRIGHT AND DATABASE RIGHT 2023. ORDNANCE SURVEY 100019338. UNAUTHORISED REPRODUCTION INFRINGES CROWN COPYRIGHT AND MAY LEAD TO PROSECUTION OR CIVIL PROCEEDINGS.

NOTES:

REV	DESCRIPTION	DRAWN	SIG	DATE	CHKD	SIG	DATE	APP	SIG	DATE

Lambeth
 PARKING, STREET MANAGEMENT
 AND COMMERCIAL,
 3RD FLOOR, CIVIC CENTRE
 6 BRIXTON HILL
 LONDON, SW2 1EG
 020 7926 9000

DRAWN	BC	PROJECT	PARKING MEASURES & RESTRICTIONS	
CHKD	GWA	DRAWING TITLE	POMFRET ROAD – MC BAY RELOCATION	
APP	LM	CLASSIFICATION	CONSULTATION	PAPER SCALE A3 1:500
DATE	18.01.23	DRAWING NO	DES-CPZ-AA-AD3-1000-002-21	REVISION

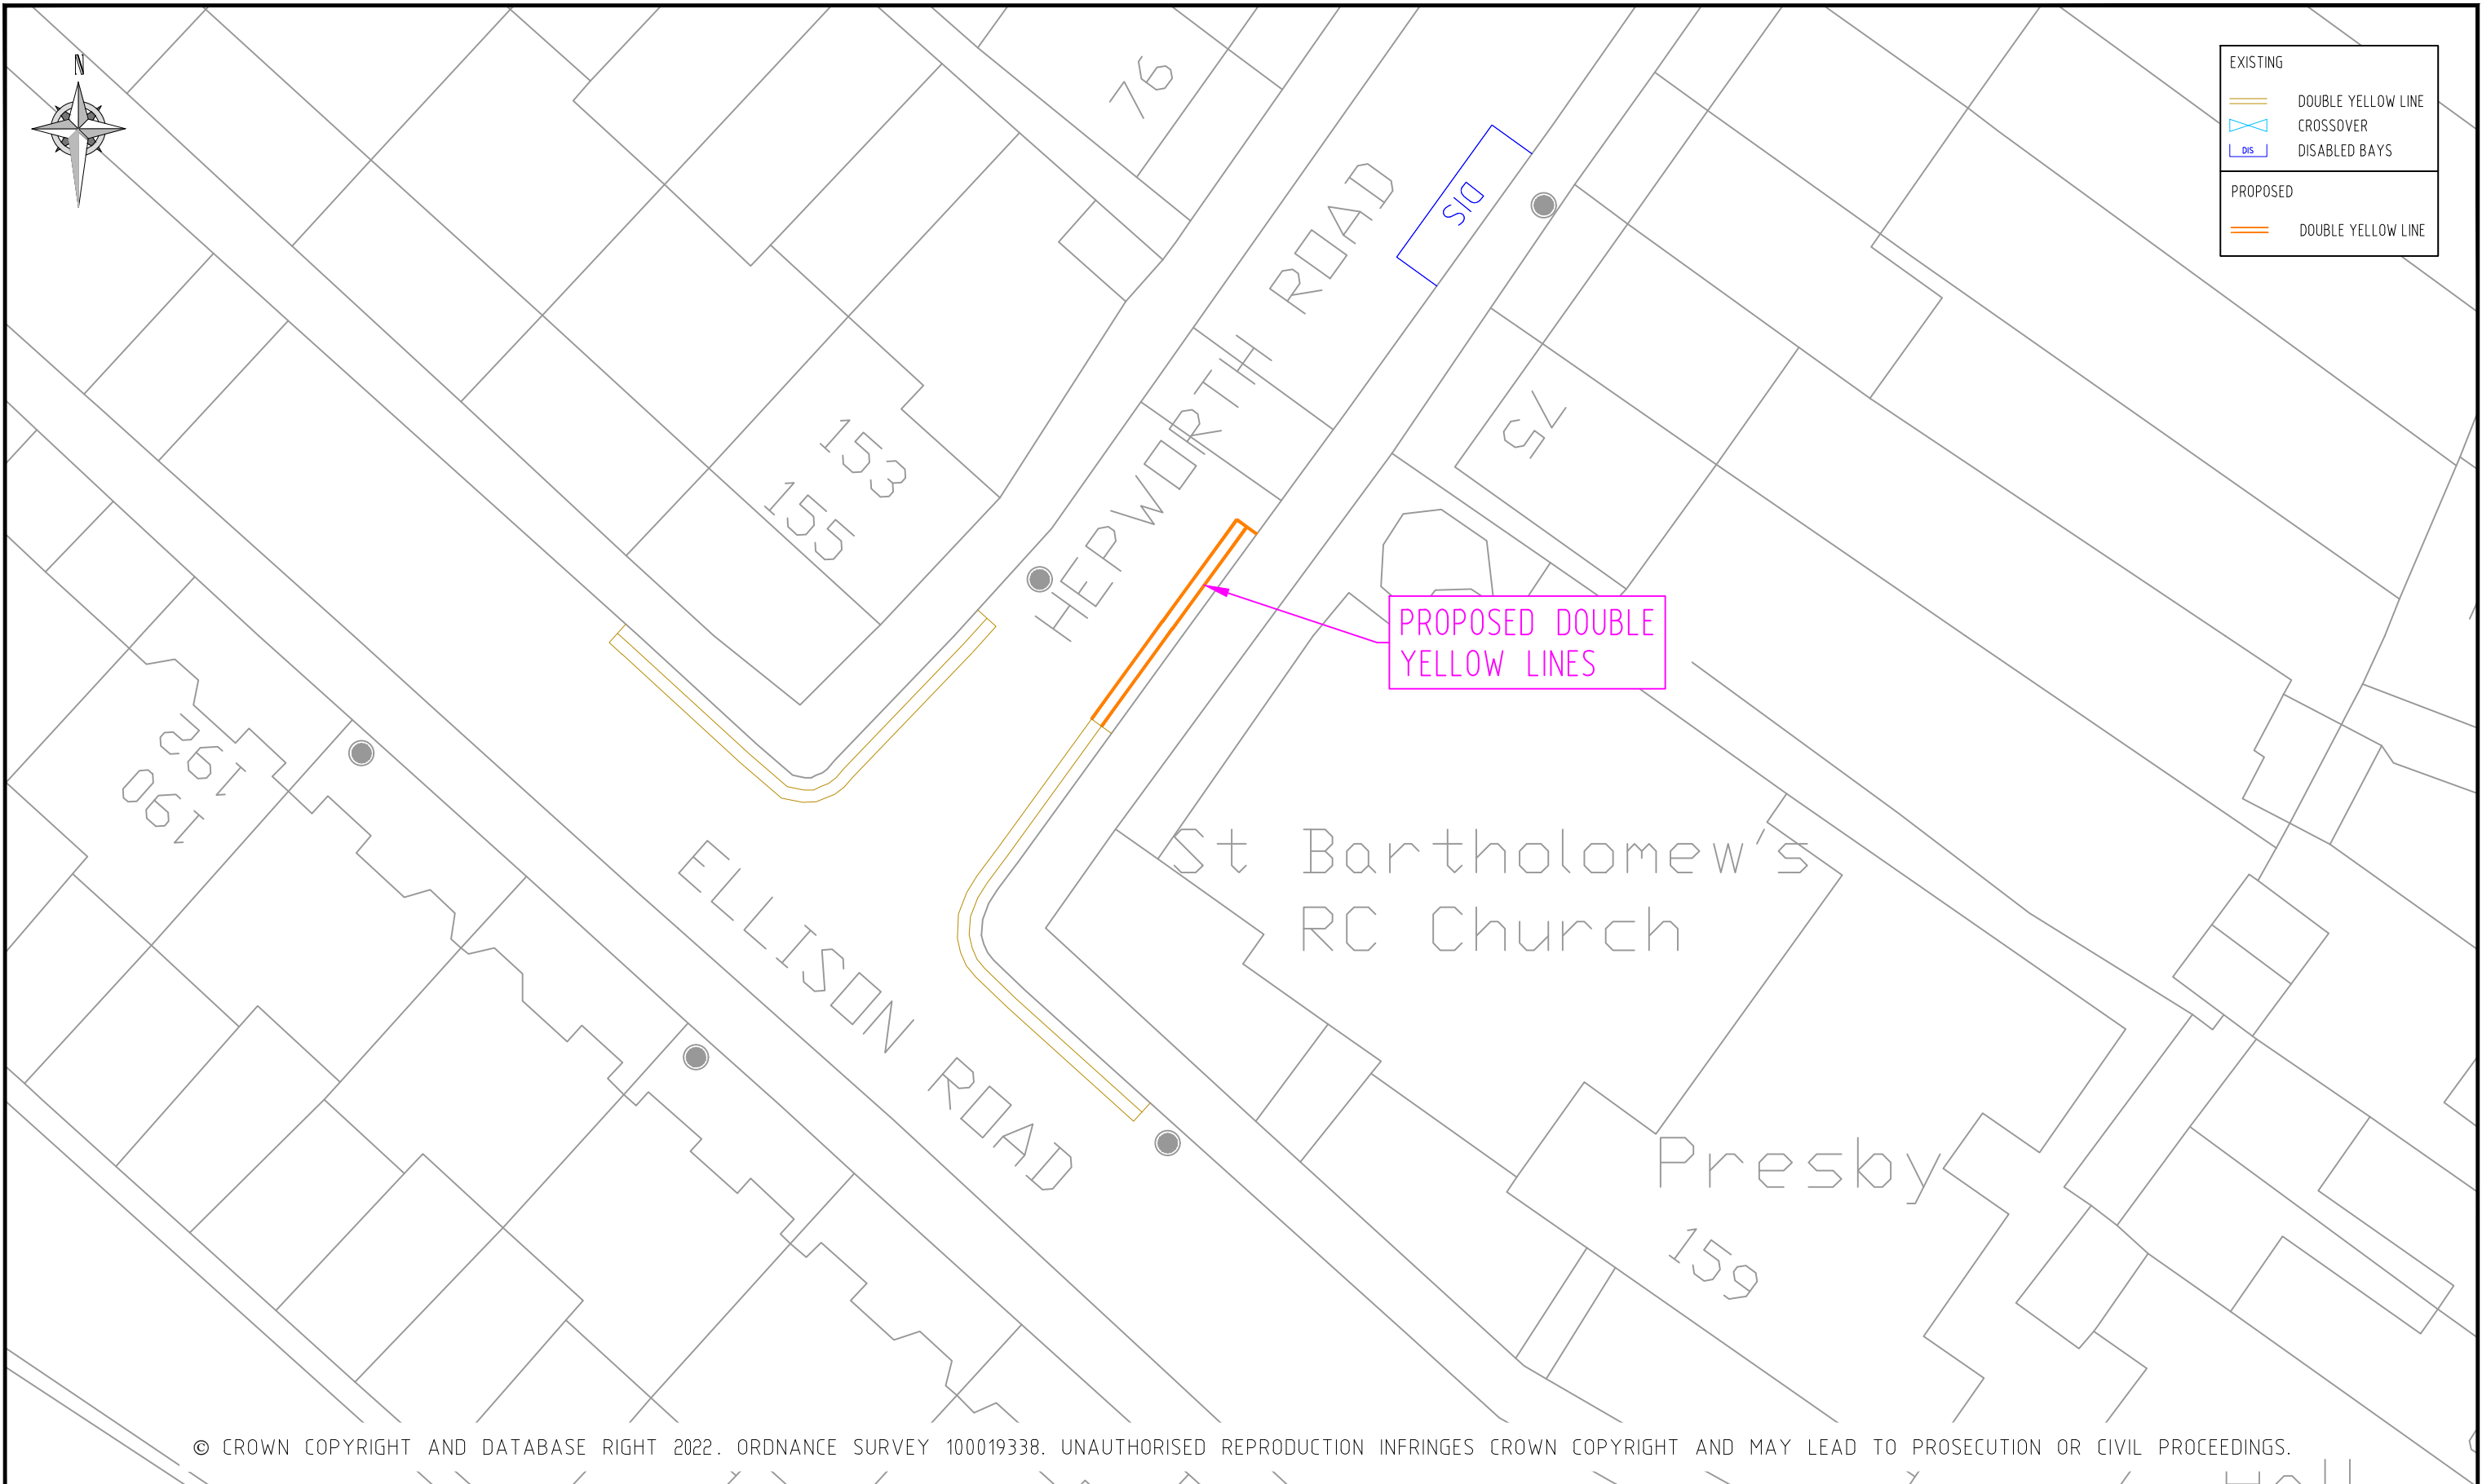


© CROWN COPYRIGHT AND DATABASE RIGHT 2022. ORDNANCE SURVEY 100019338. UNAUTHORISED REPRODUCTION INFRINGES CROWN COPYRIGHT AND MAY LEAD TO PROSECUTION OR CIVIL PROCEEDINGS.

NOTES:

REV	DESCRIPTION	DRAWN	SIG	DATE	CHKD	SIG	DATE	APP	SIG	DATE

Lambeth
 PARKING, STREET MANAGEMENT
 AND COMMERCIAL,
 3RD FLOOR, CIVIC CENTRE
 6 BRIXTON HILL
 LONDON, SW2 1EG
 020 7926 9000

DRAWN	BC	PROJECT	PARKING MEASURES & RESTRICTIONS		
CHKD	GWA	DRAWING TITLE	HEPWORTH ROAD WAITING RESTRICTIONS		
APP	LM	CLASSIFICATION	PAPER	SCALE	
		CONSULTATION	A3	1:250	
DATE	28.07.22	DRAWING NO	DES-CPZ-AA-AD3-1000-001-01	REVISION	-

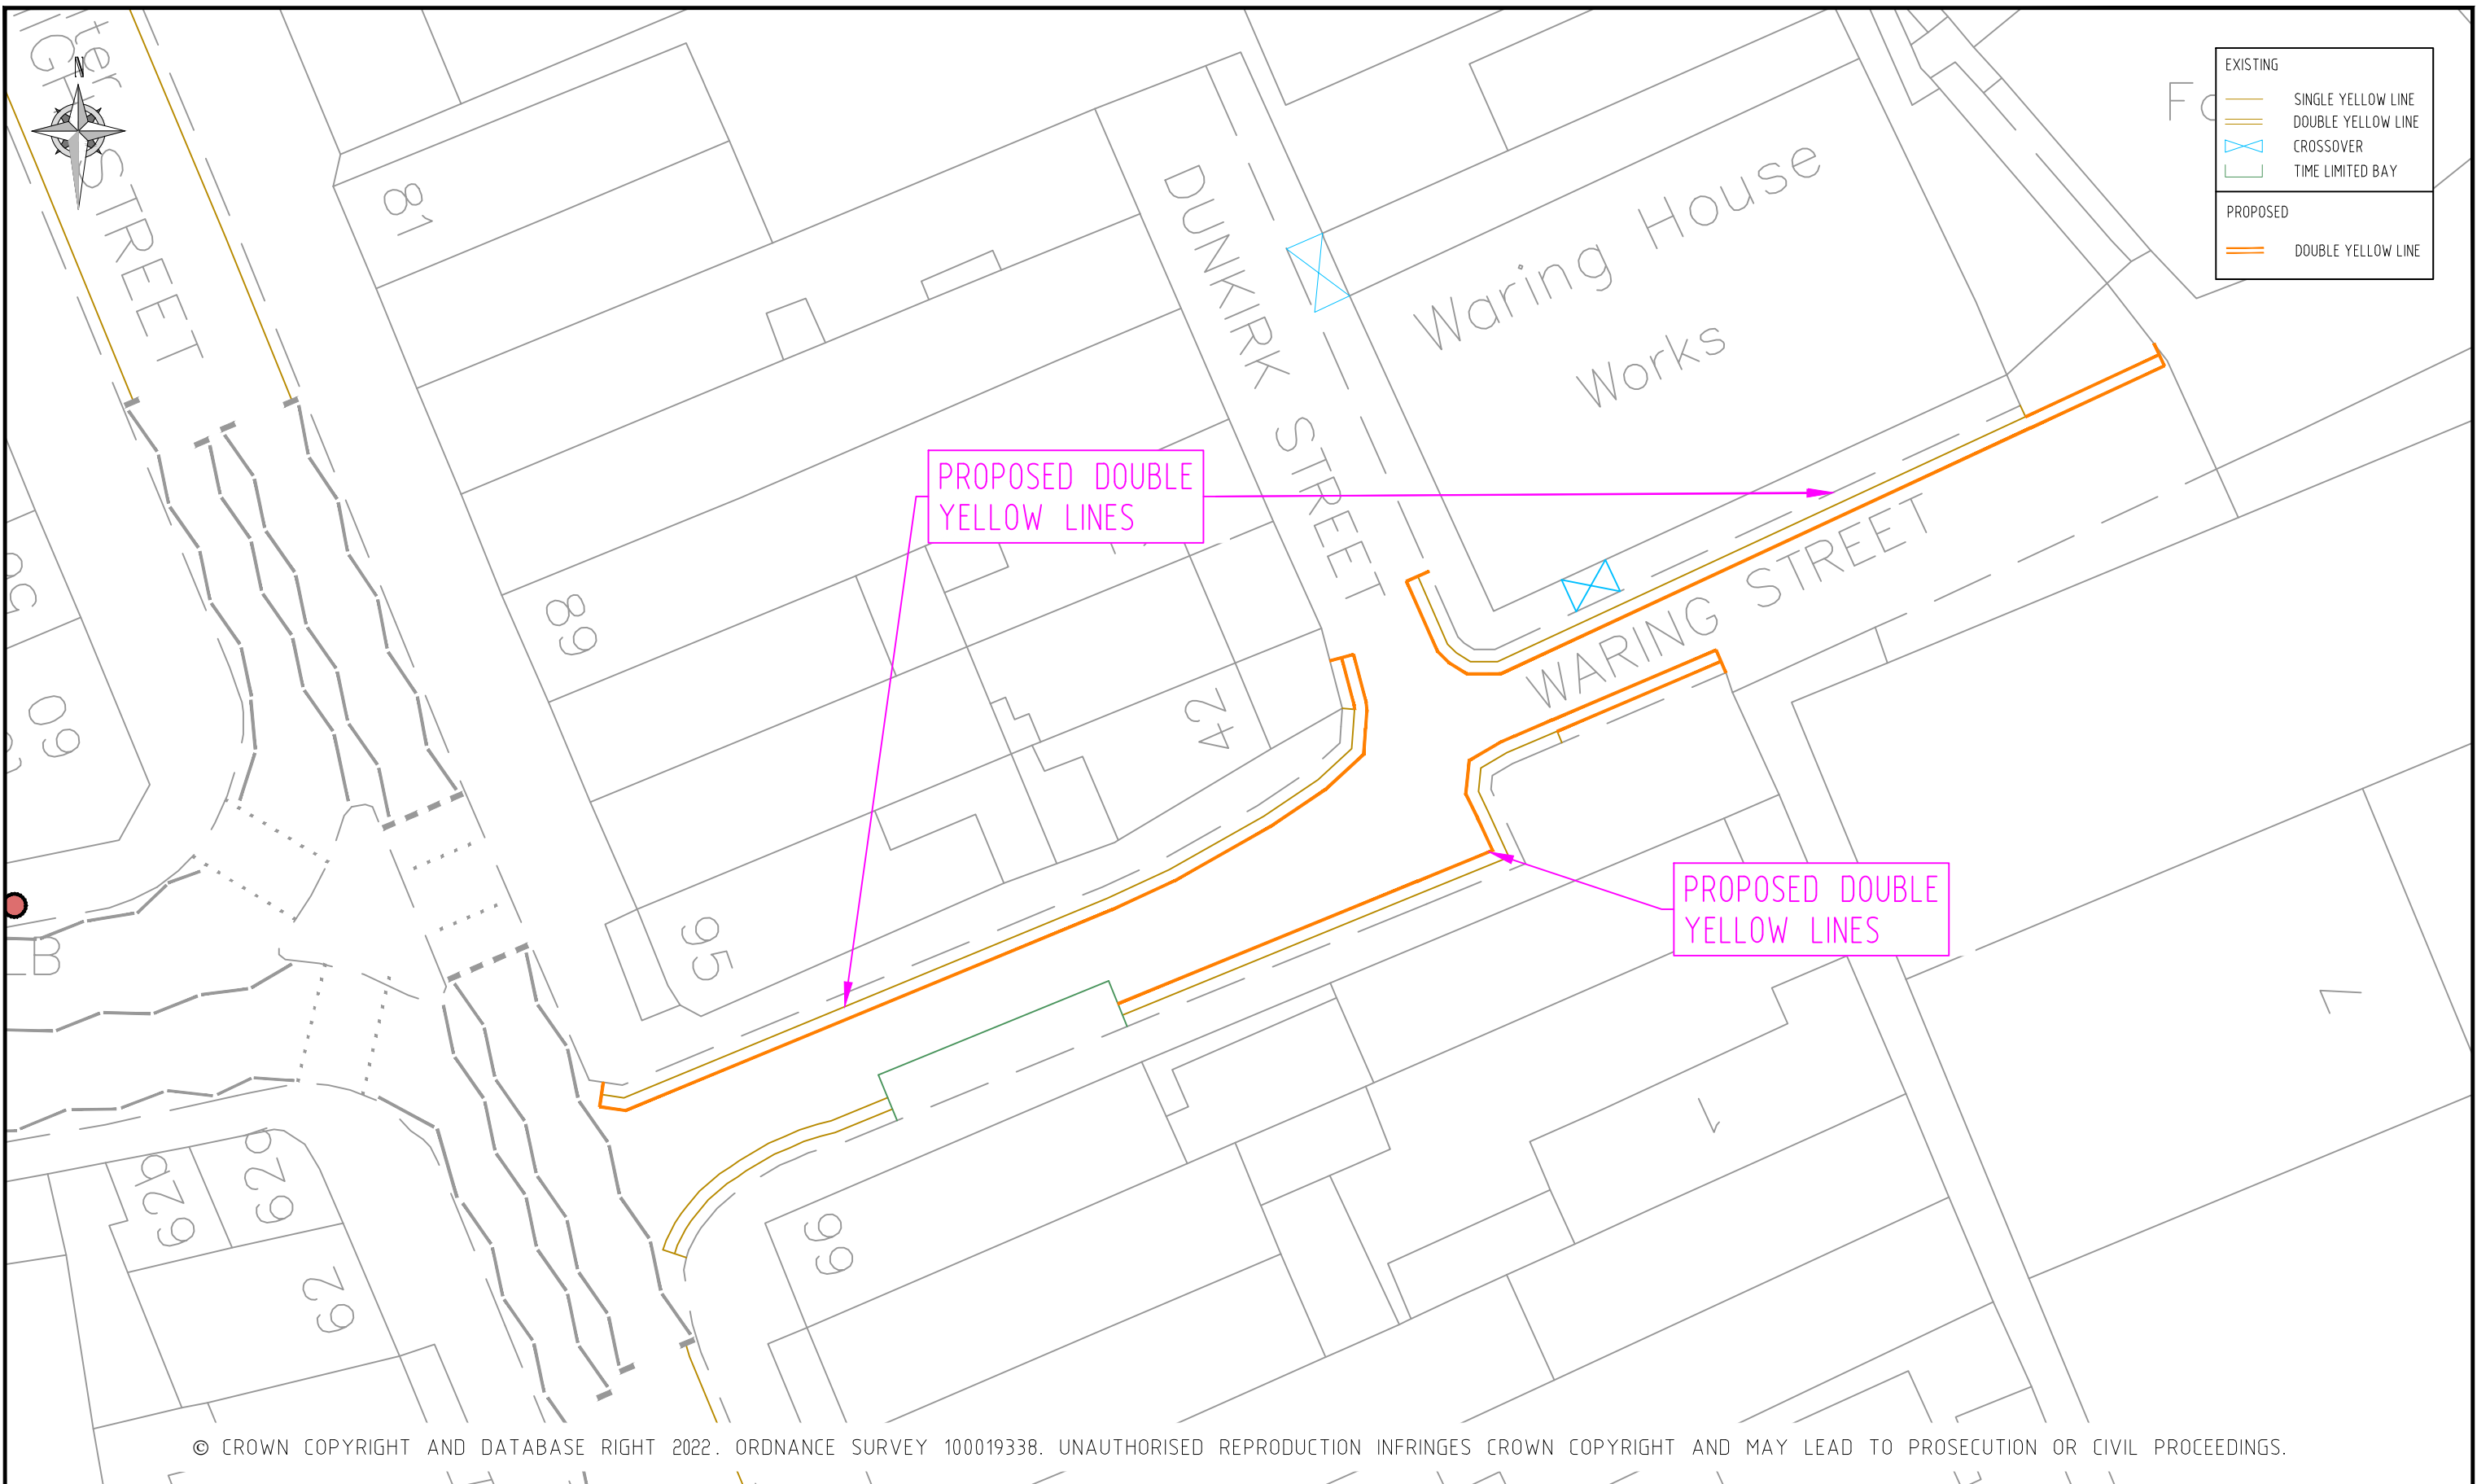


© CROWN COPYRIGHT AND DATABASE RIGHT 2022. ORDNANCE SURVEY 100019338. UNAUTHORISED REPRODUCTION INFRINGES CROWN COPYRIGHT AND MAY LEAD TO PROSECUTION OR CIVIL PROCEEDINGS.

NOTES:

REV	DESCRIPTION	DRAWN	SIG	DATE	CHKD	SIG	DATE	APP	SIG	DATE

Lambeth
 PARKING, STREET MANAGEMENT
 AND COMMERCIAL,
 3RD FLOOR, CIVIC CENTRE
 6 BRIXTON HILL
 LONDON, SW2 1EG
 020 7926 9000

DRAWN	BC	PROJECT	PARKING MEASURES & RESTRICTIONS		
CHKD	GWA	DRAWING TITLE	WARING STREET WAITING RESTRICTIONS		
APP	LM	CLASSIFICATION	PAPER	SCALE	
		CONSULTATION	A3	1:250	
DATE	28.07.22	DRAWING NO	DES-CPZ-AA-AD3-1000-01-02		REVISION
					-

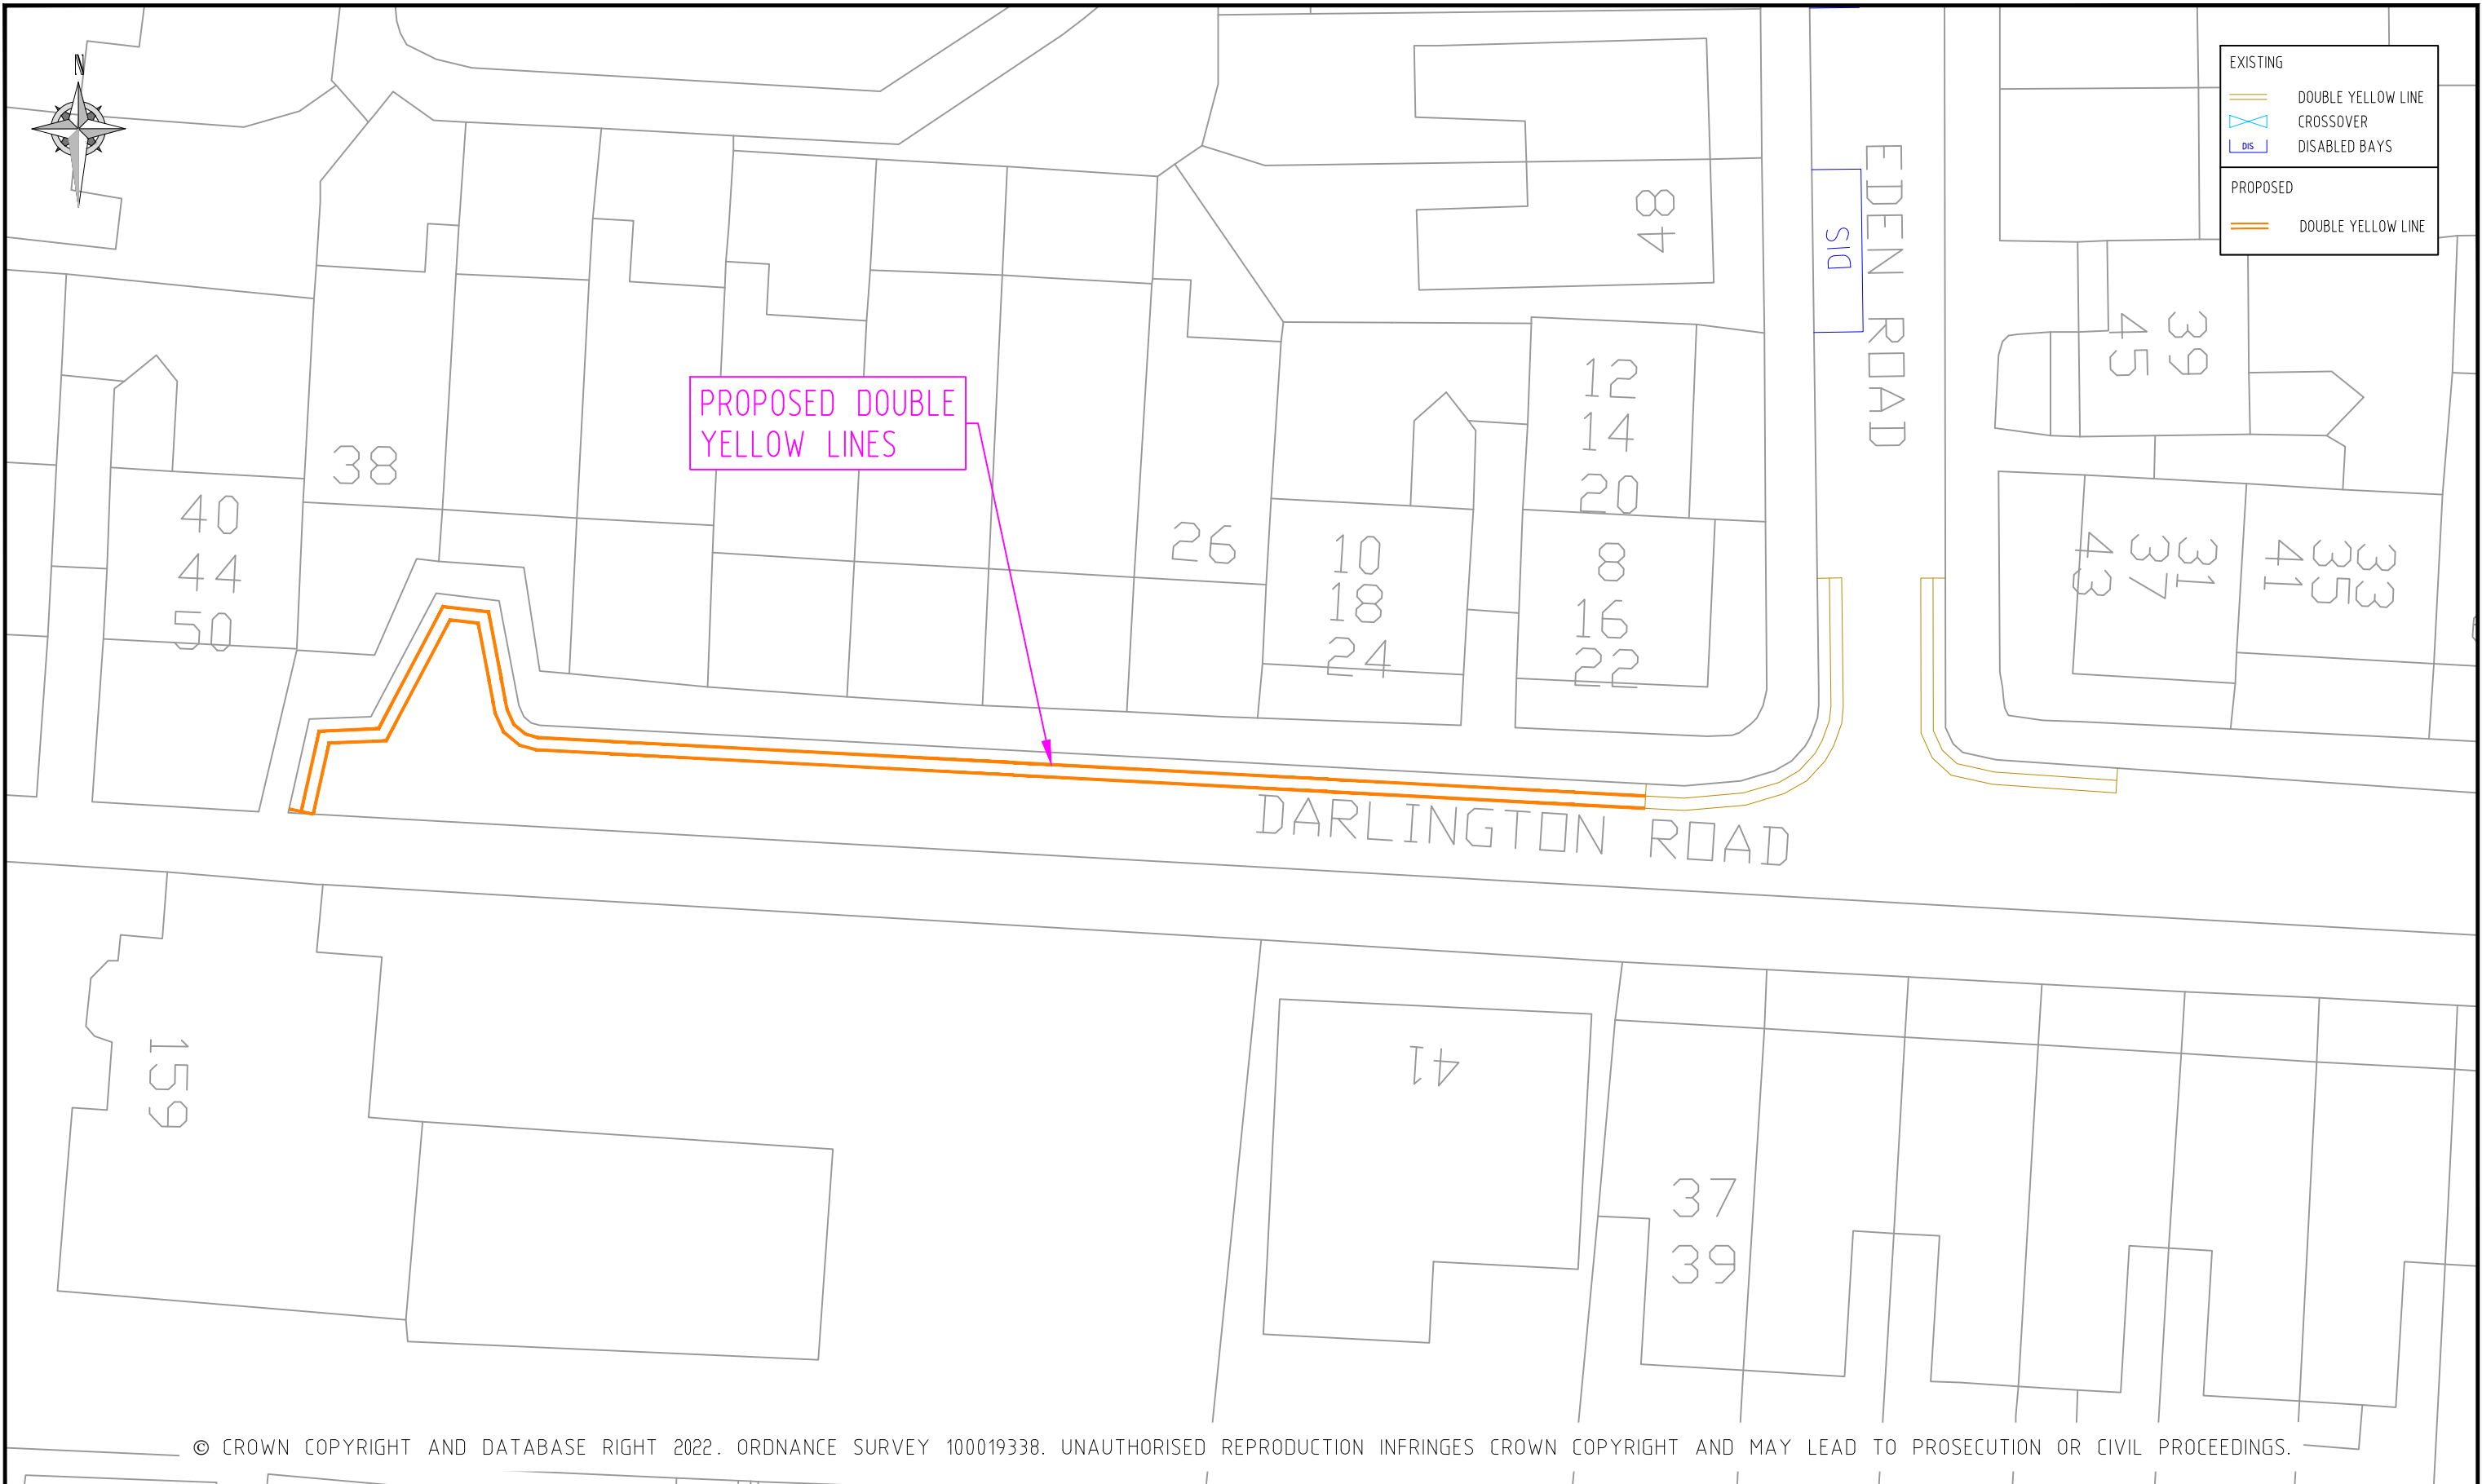

EXISTING	
	DOUBLE YELLOW LINE
	CROSSOVER
	DISABLED BAYS
PROPOSED	
	DOUBLE YELLOW LINE

PROPOSED DOUBLE YELLOW LINES


© CROWN COPYRIGHT AND DATABASE RIGHT 2022. ORDNANCE SURVEY 100019338. UNAUTHORISED REPRODUCTION INFRINGES CROWN COPYRIGHT AND MAY LEAD TO PROSECUTION OR CIVIL PROCEEDINGS.

NOTES:

REV	DESCRIPTION	DRAWN	SIG	DATE	CHKD	SIG	DATE	APP	SIG	DATE

Lambeth
 PARKING, STREET MANAGEMENT
 AND COMMERCIAL,
 3RD FLOOR, CIVIC CENTRE
 6 BRIXTON HILL
 LONDON, SW2 1EG
 020 7926 9000

DRAWN	BC	PROJECT	PARKING MEASURES & RESTRICTIONS		
CHKD	GWA	DRAWING TITLE	DARLINGTON ROAD WAITING RESTRICTIONS		
APP	LM	CLASSIFICATION	PAPER	SCALE	
		CONSULTATION	A3	1:250	
DATE	28.07.22	DRAWING NO	DES-CPZ-AA-AD3-1000-01-04		REVISION
					-

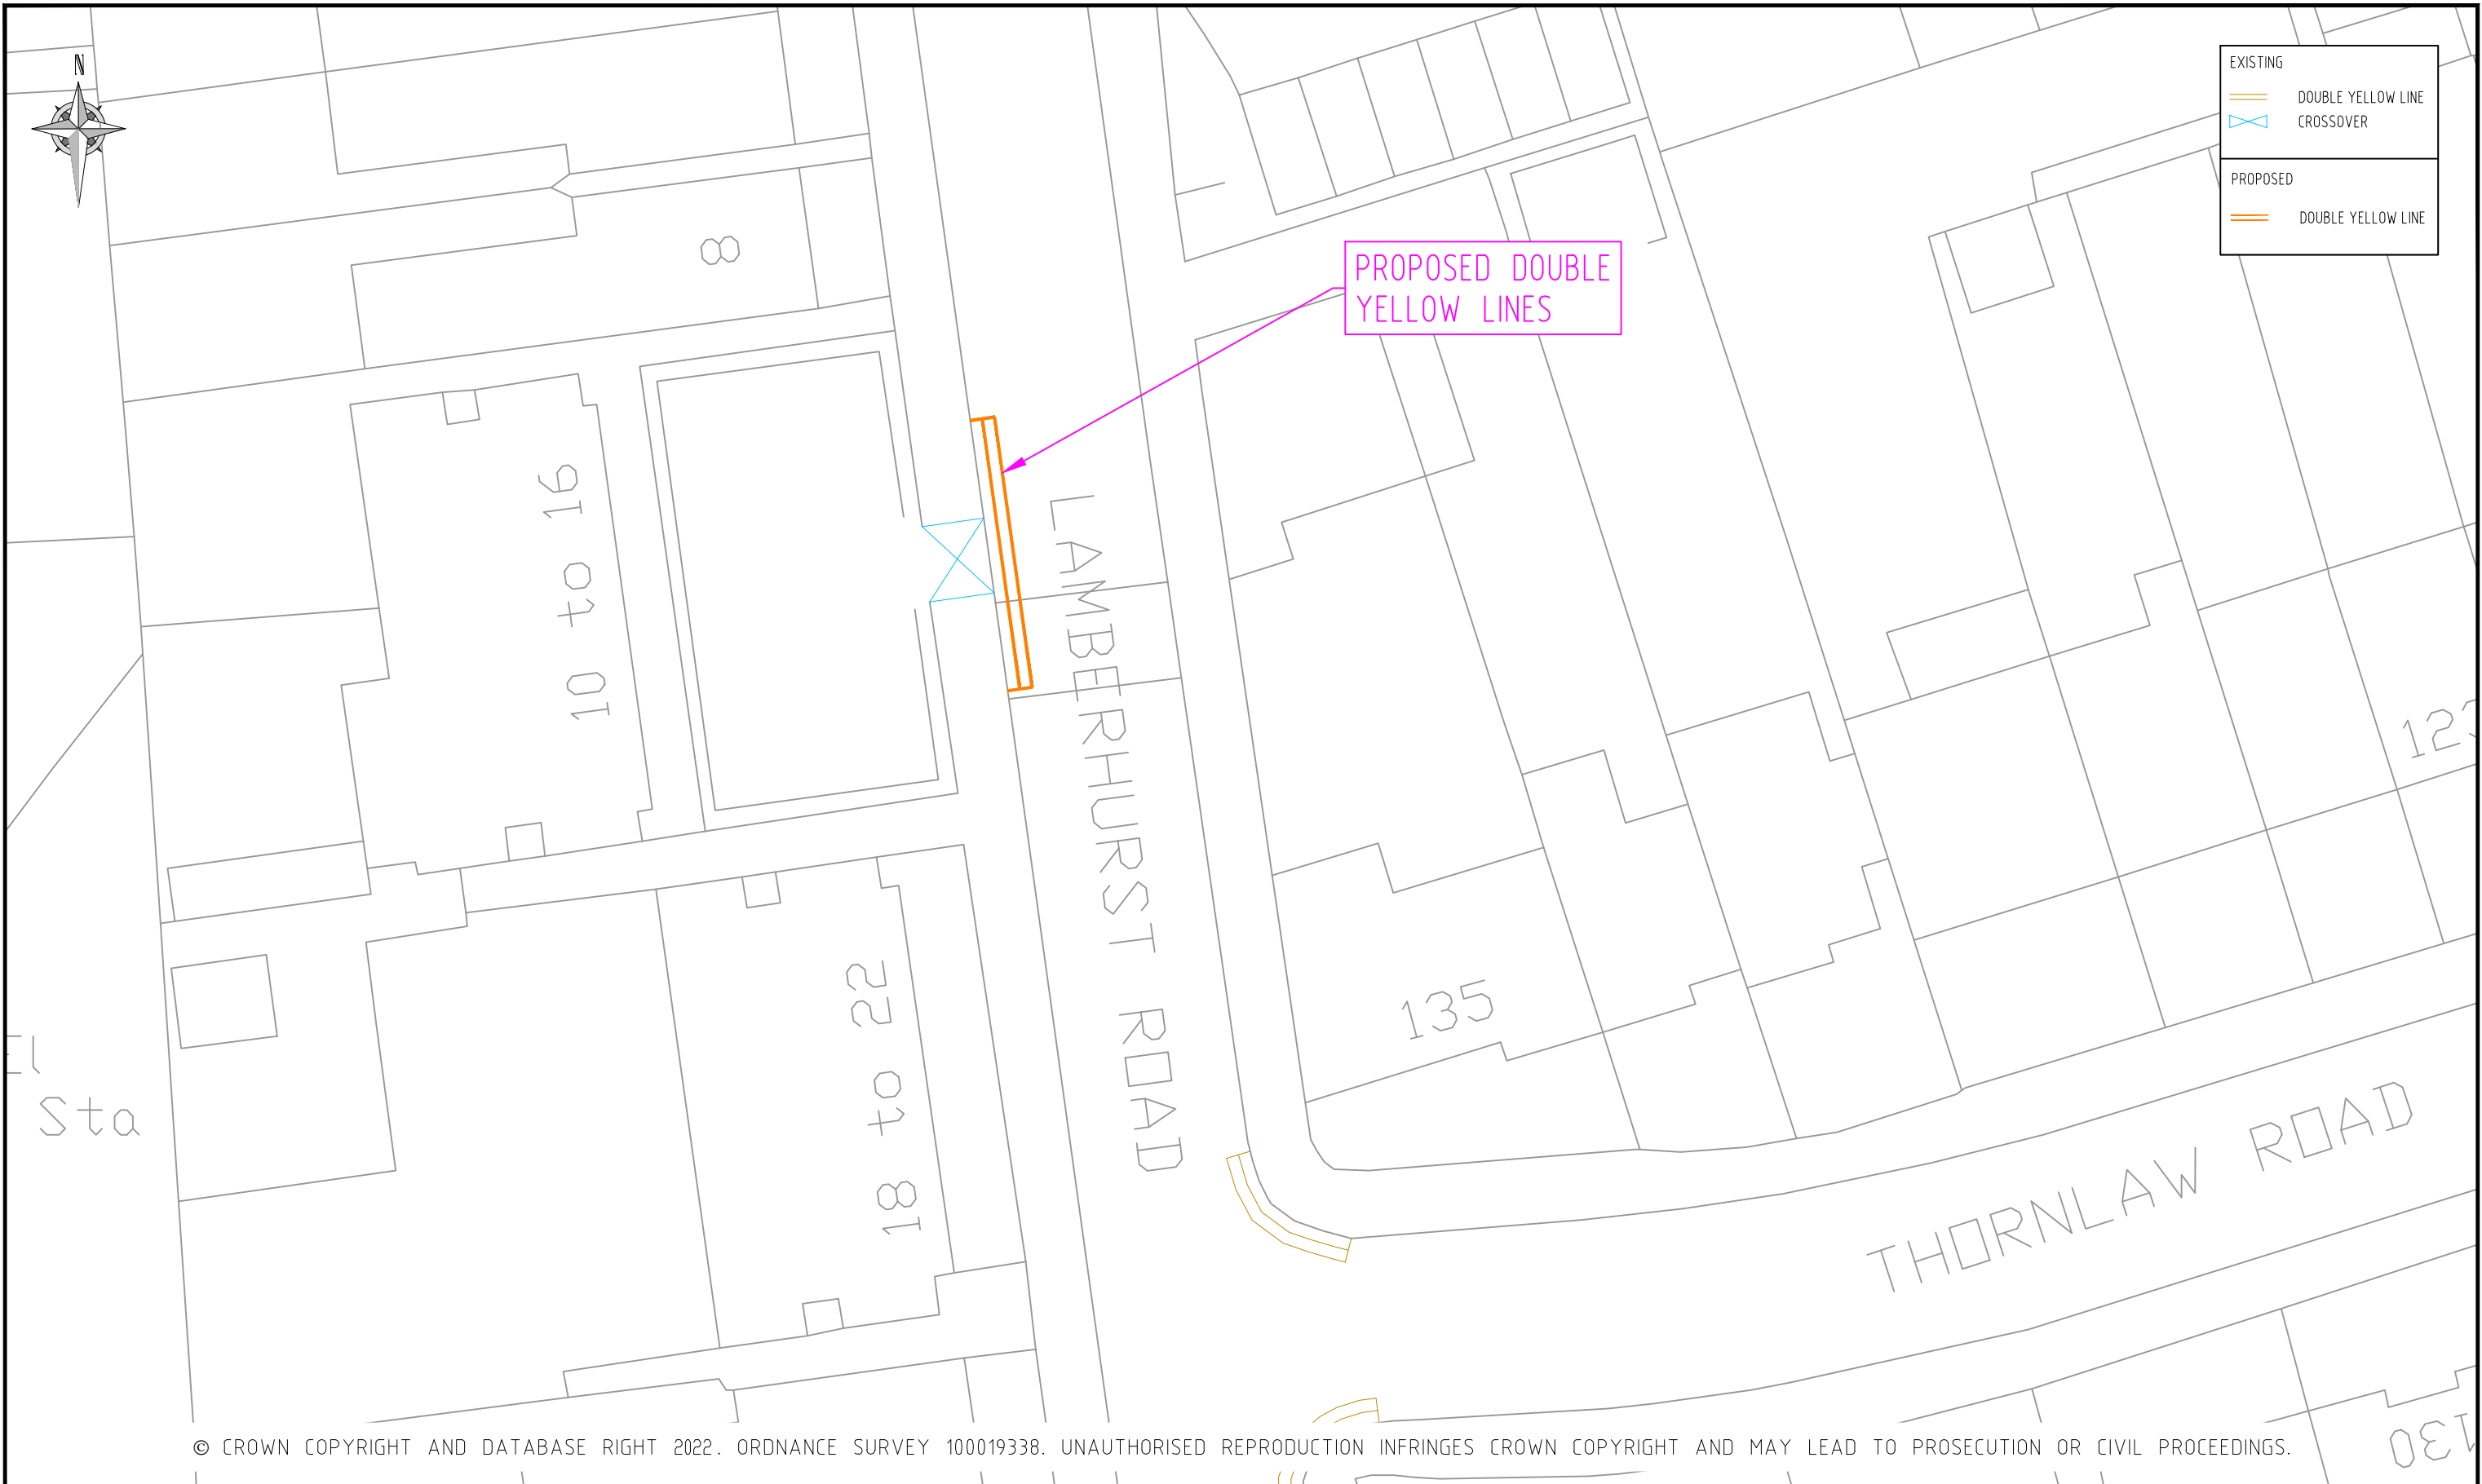


© CROWN COPYRIGHT AND DATABASE RIGHT 2022. ORDNANCE SURVEY 100019338. UNAUTHORISED REPRODUCTION INFRINGES CROWN COPYRIGHT AND MAY LEAD TO PROSECUTION OR CIVIL PROCEEDINGS.

NOTES:

REV	DESCRIPTION	DRAWN	SIG	DATE	CHKD	SIG	DATE	APP	SIG	DATE

Lambeth
 PARKING, STREET MANAGEMENT
 AND COMMERCIAL,
 3RD FLOOR, CIVIC CENTRE
 6 BRIXTON HILL
 LONDON, SW2 1EG
 020 7926 9000

DRAWN	BC	PROJECT	PARKING MEASURES & RESTRICTIONS		
CHKD	GWA	DRAWING TITLE	LAMBERHURST RD WAITING RESTRICTIONS		
APP	LM	CLASSIFICATION	PAPER	SCALE	
		CONSULTATION	A3	1:250	
DATE	28.07.22	DRAWING NO	DES-CPZ-AA-AD3-1000-01-05		REVISION
					-

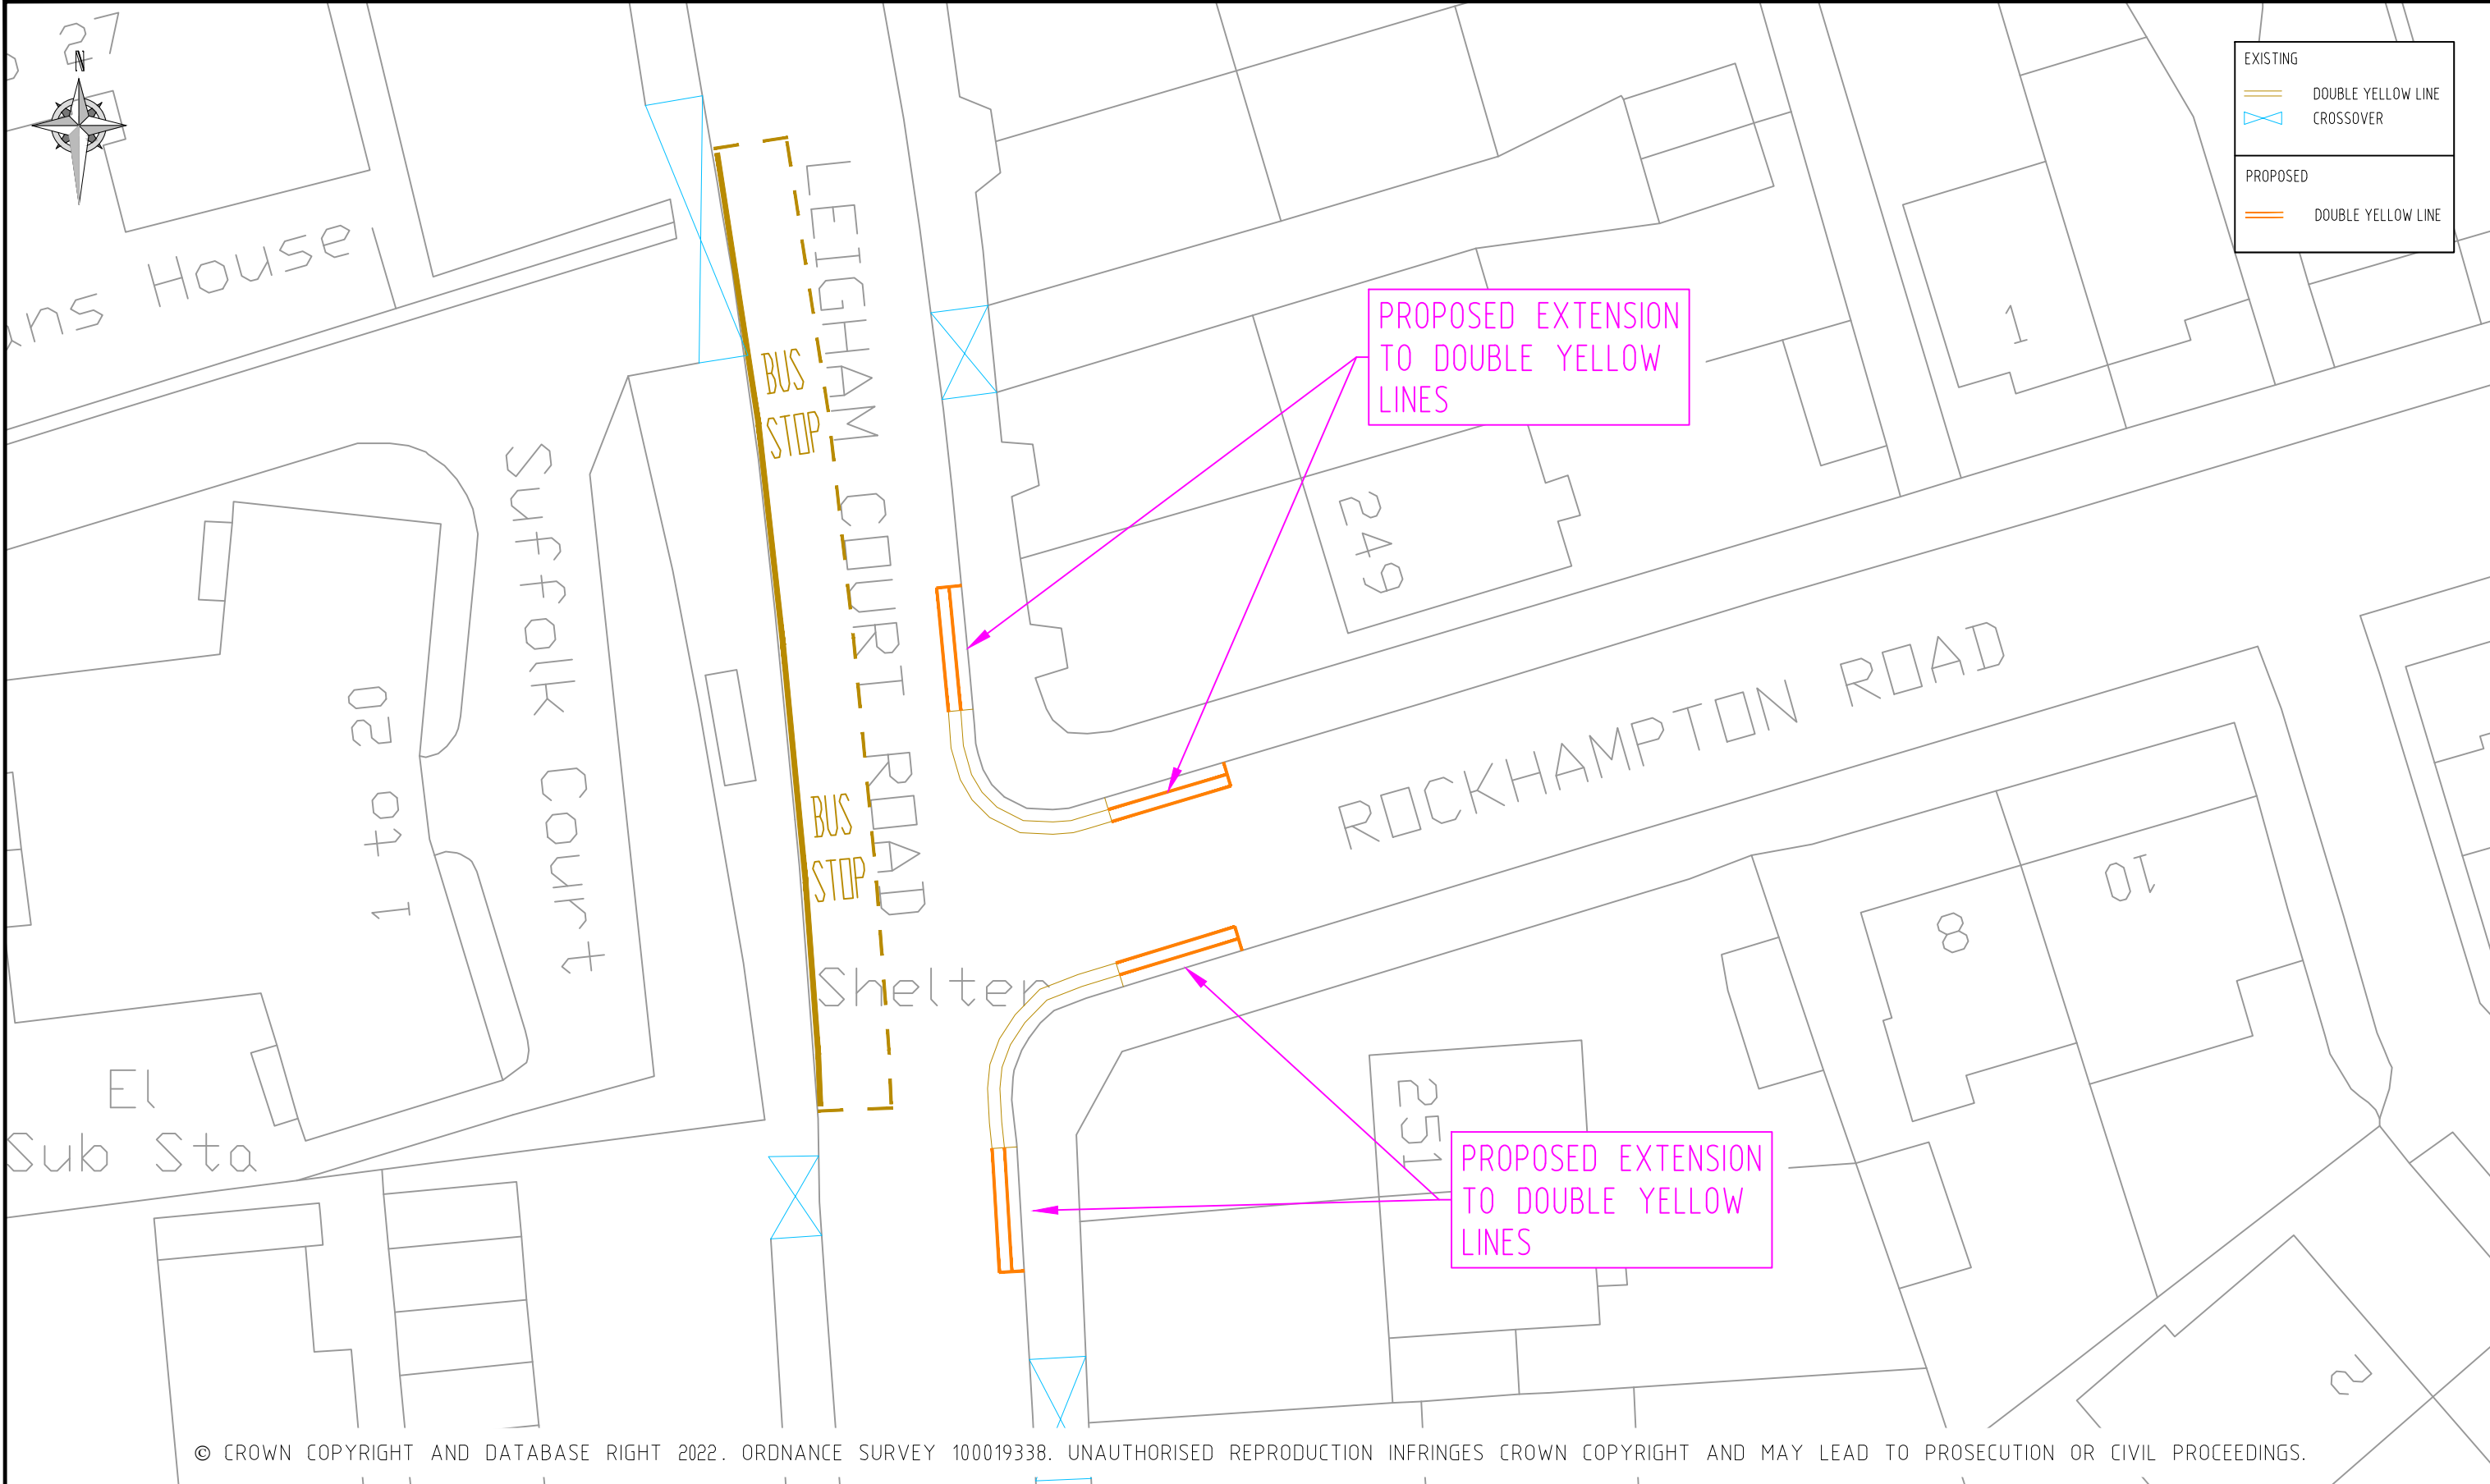

EXISTING	
	DOUBLE YELLOW LINE
	CROSSOVER
PROPOSED	
	DOUBLE YELLOW LINE

© CROWN COPYRIGHT AND DATABASE RIGHT 2022. ORDNANCE SURVEY 100019338. UNAUTHORISED REPRODUCTION INFRINGES CROWN COPYRIGHT AND MAY LEAD TO PROSECUTION OR CIVIL PROCEEDINGS.




NOTES:

REV	DESCRIPTION	DRAWN	SIG	DATE	CHKD	SIG	DATE	APP	SIG	DATE

Lambeth
 PARKING, STREET MANAGEMENT
 AND COMMERCIAL,
 3RD FLOOR, CIVIC CENTRE
 6 BRIXTON HILL
 LONDON, SW2 1EG
 020 7926 9000

DRAWN	BC	PROJECT	PARKING MEASURES & RESTRICTIONS		
CHKD	GWA	DRAWING TITLE	ROCKHAMPTON RD WAITING RESTRICTIONS		
APP	LM	CLASSIFICATION	PAPER	SCALE	
		CONSULTATION	A3	1:250	
DATE	28.07.22	DRAWING NO	DES-CPZ-AA-AD3-1000-01-06	REVISION	-



EXISTING	
	SINGLE YELLOW LINE
	DOUBLE YELLOW LINE
PROPOSED	
	DOUBLE YELLOW LINE

BUS STAND
ROTHSCHILD STREET

34

PROPOSED EXTENSION
TO DOUBLE YELLOW
LINES

Tanks


© CROWN COPYRIGHT AND DATABASE RIGHT 2022. ORDNANCE SURVEY 100019338. UNAUTHORISED REPRODUCTION INFRINGES CROWN COPYRIGHT AND MAY LEAD TO PROSECUTION OR CIVIL PROCEEDINGS.

NOTES:

REV	DESCRIPTION	DRAWN	SIG	DATE	CHKD	SIG	DATE	APP	SIG	DATE

Lambeth
 PARKING, STREET MANAGEMENT
 AND COMMERCIAL,
 3RD FLOOR, CIVIC CENTRE
 6 BRIXTON HILL
 LONDON, SW2 1EG
 020 7926 9000

DRAWN	BC	PROJECT	PARKING MEASURES & RESTRICTIONS		
CHKD	GWA	DRAWING TITLE	ROTHCHILD ST WAITING RESTRICTIONS		
APP	LM	CLASSIFICATION	PAPER	SCALE	
		CONSULTATION	A3	1:250	
DATE	01.08.22	DRAWING NO	DES-CPZ-AA-AD3-1000-01-07		REVISION
					-

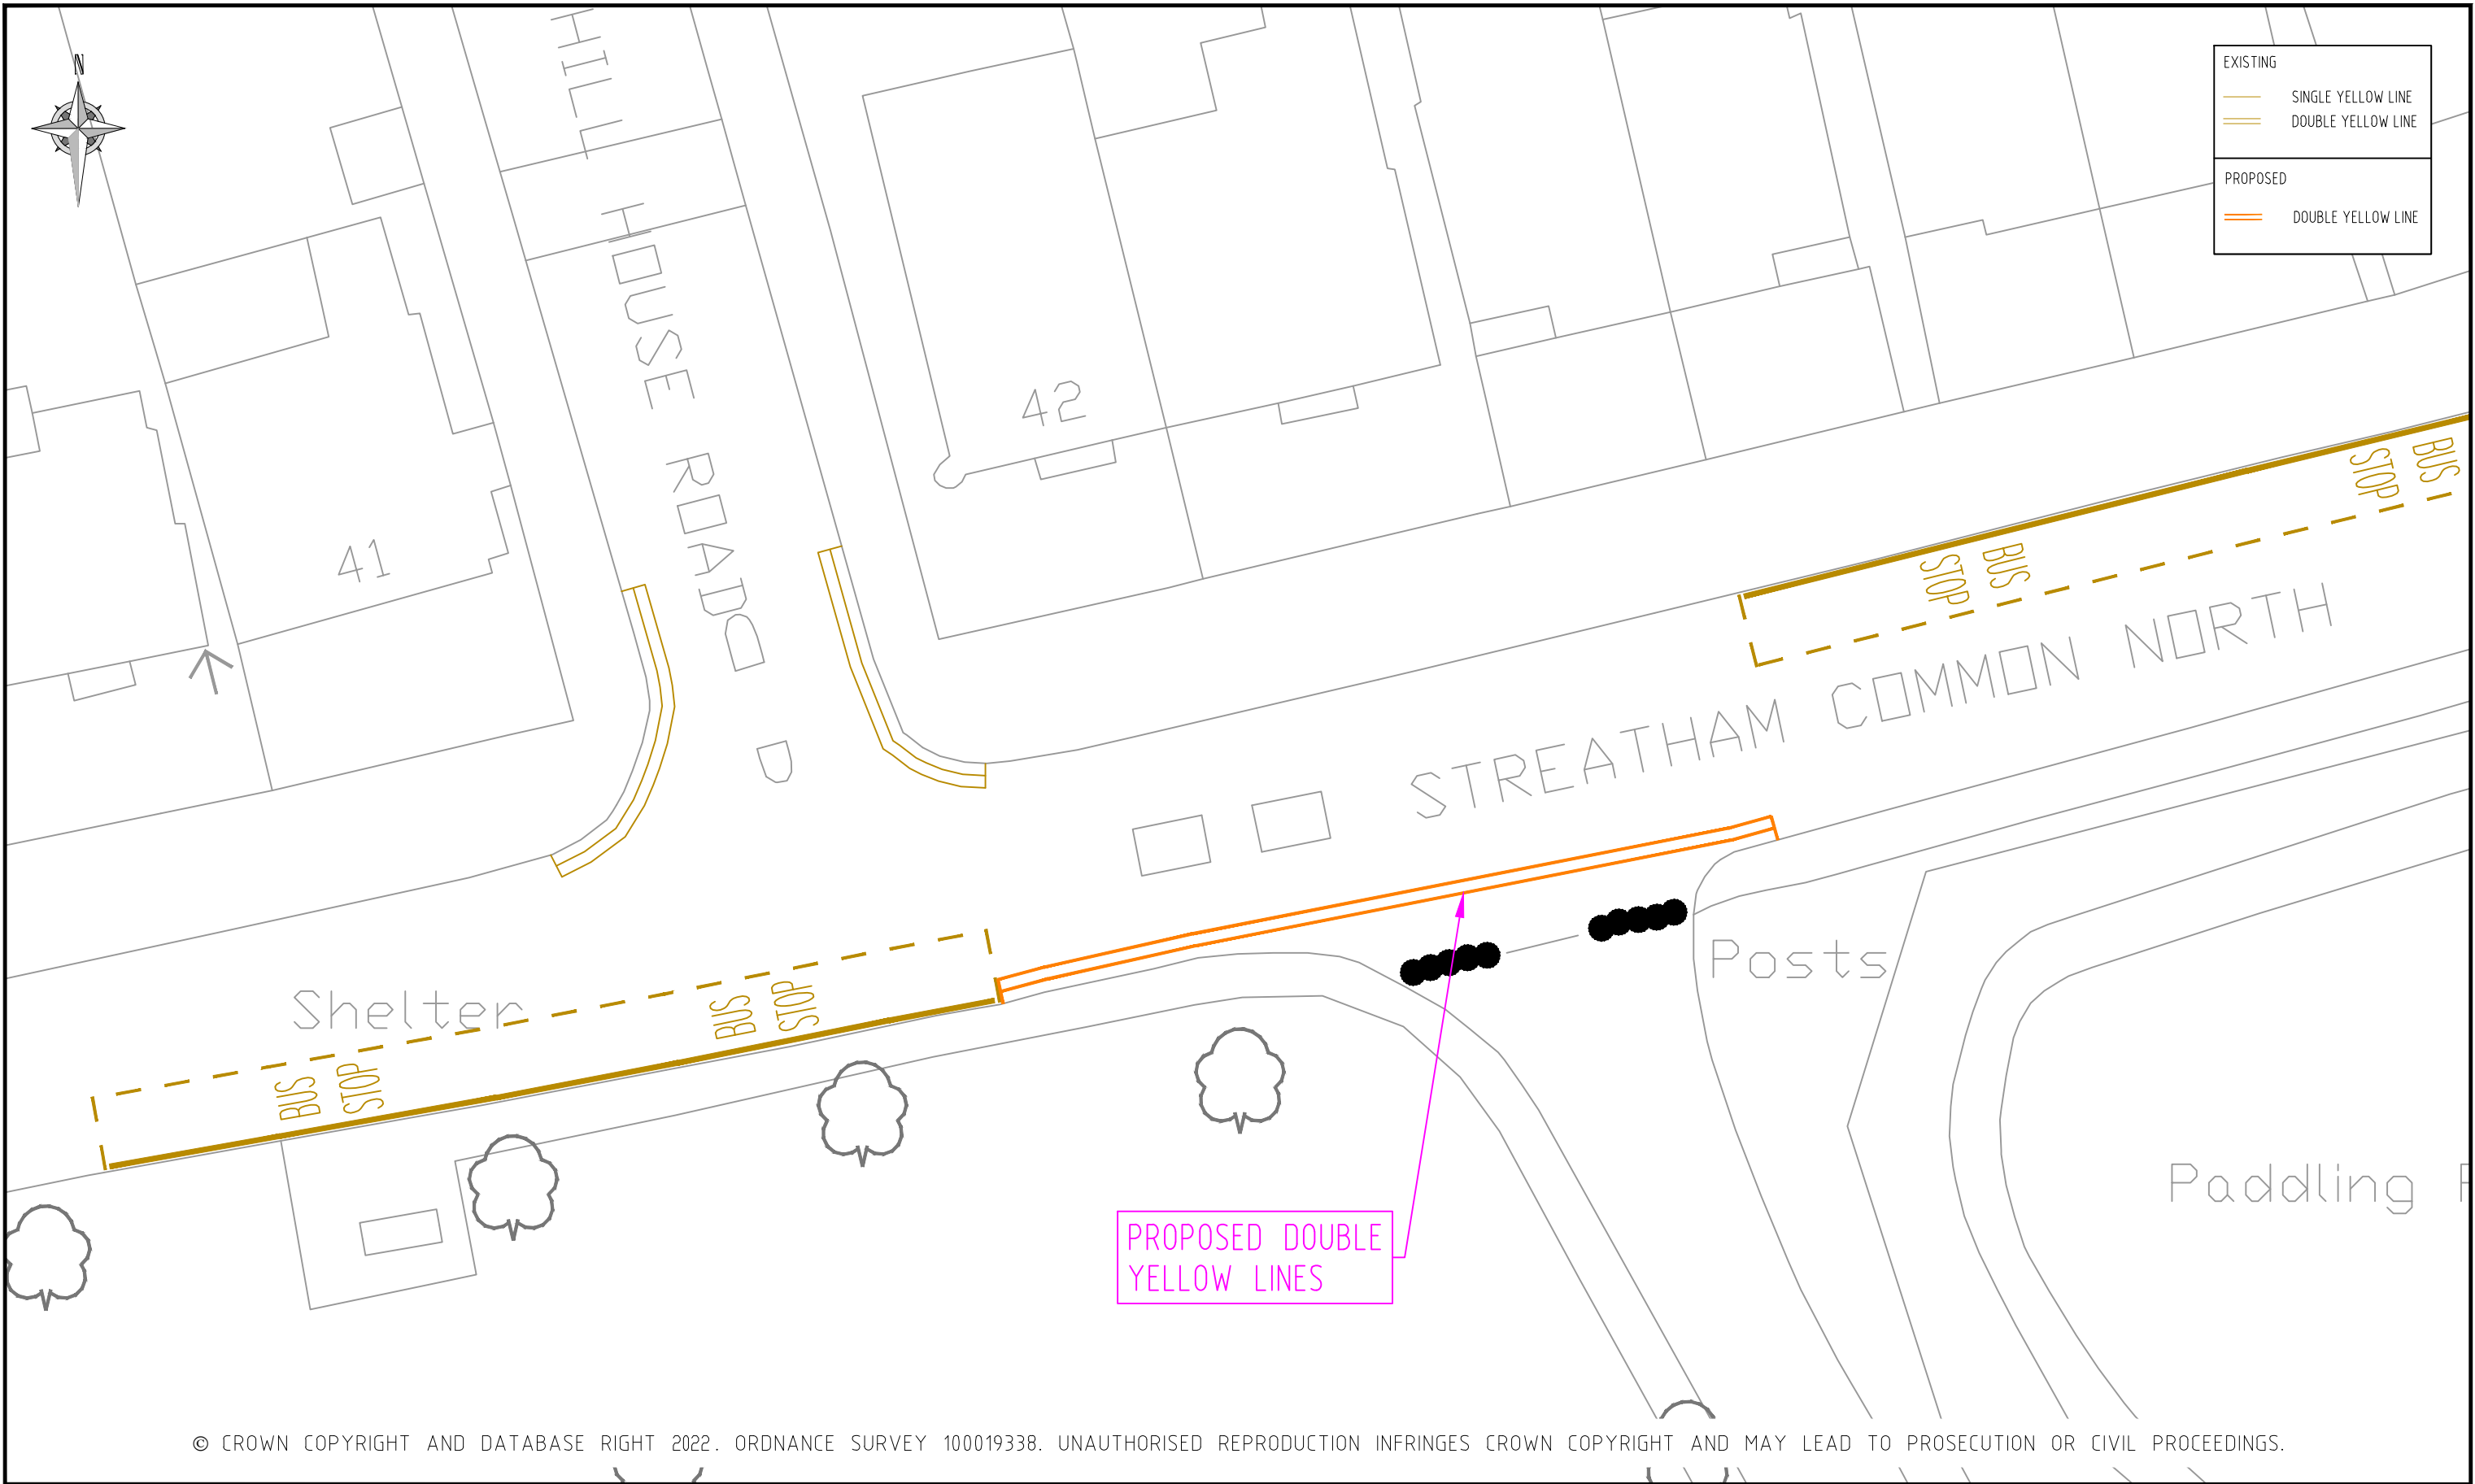

EXISTING	
	SINGLE YELLOW LINE
	DOUBLE YELLOW LINE
PROPOSED	
	DOUBLE YELLOW LINE


© CROWN COPYRIGHT AND DATABASE RIGHT 2022. ORDNANCE SURVEY 100019338. UNAUTHORISED REPRODUCTION INFRINGES CROWN COPYRIGHT AND MAY LEAD TO PROSECUTION OR CIVIL PROCEEDINGS.

NOTES:

REV	DESCRIPTION	DRAWN	SIG	DATE	CHKD	SIG	DATE	APP	SIG	DATE

Lambeth
 PARKING, STREET MANAGEMENT
 AND COMMERCIAL,
 3RD FLOOR, CIVIC CENTRE
 6 BRIXTON HILL
 LONDON, SW2 1EG
 020 7926 9000

DRAWN	BC	PROJECT	PARKING MEASURES & RESTRICTIONS		
CHKD	GWA	DRAWING TITLE	STREATHAM COMMON NORTH - DYL		
APP	LM	CLASSIFICATION	PAPER	SCALE	
		CONSULTATION	A3	1:250	
DATE	01.08.22	DRAWING NO	DES-CPZ-AA-AD3-1000-01-08		REVISION
					-

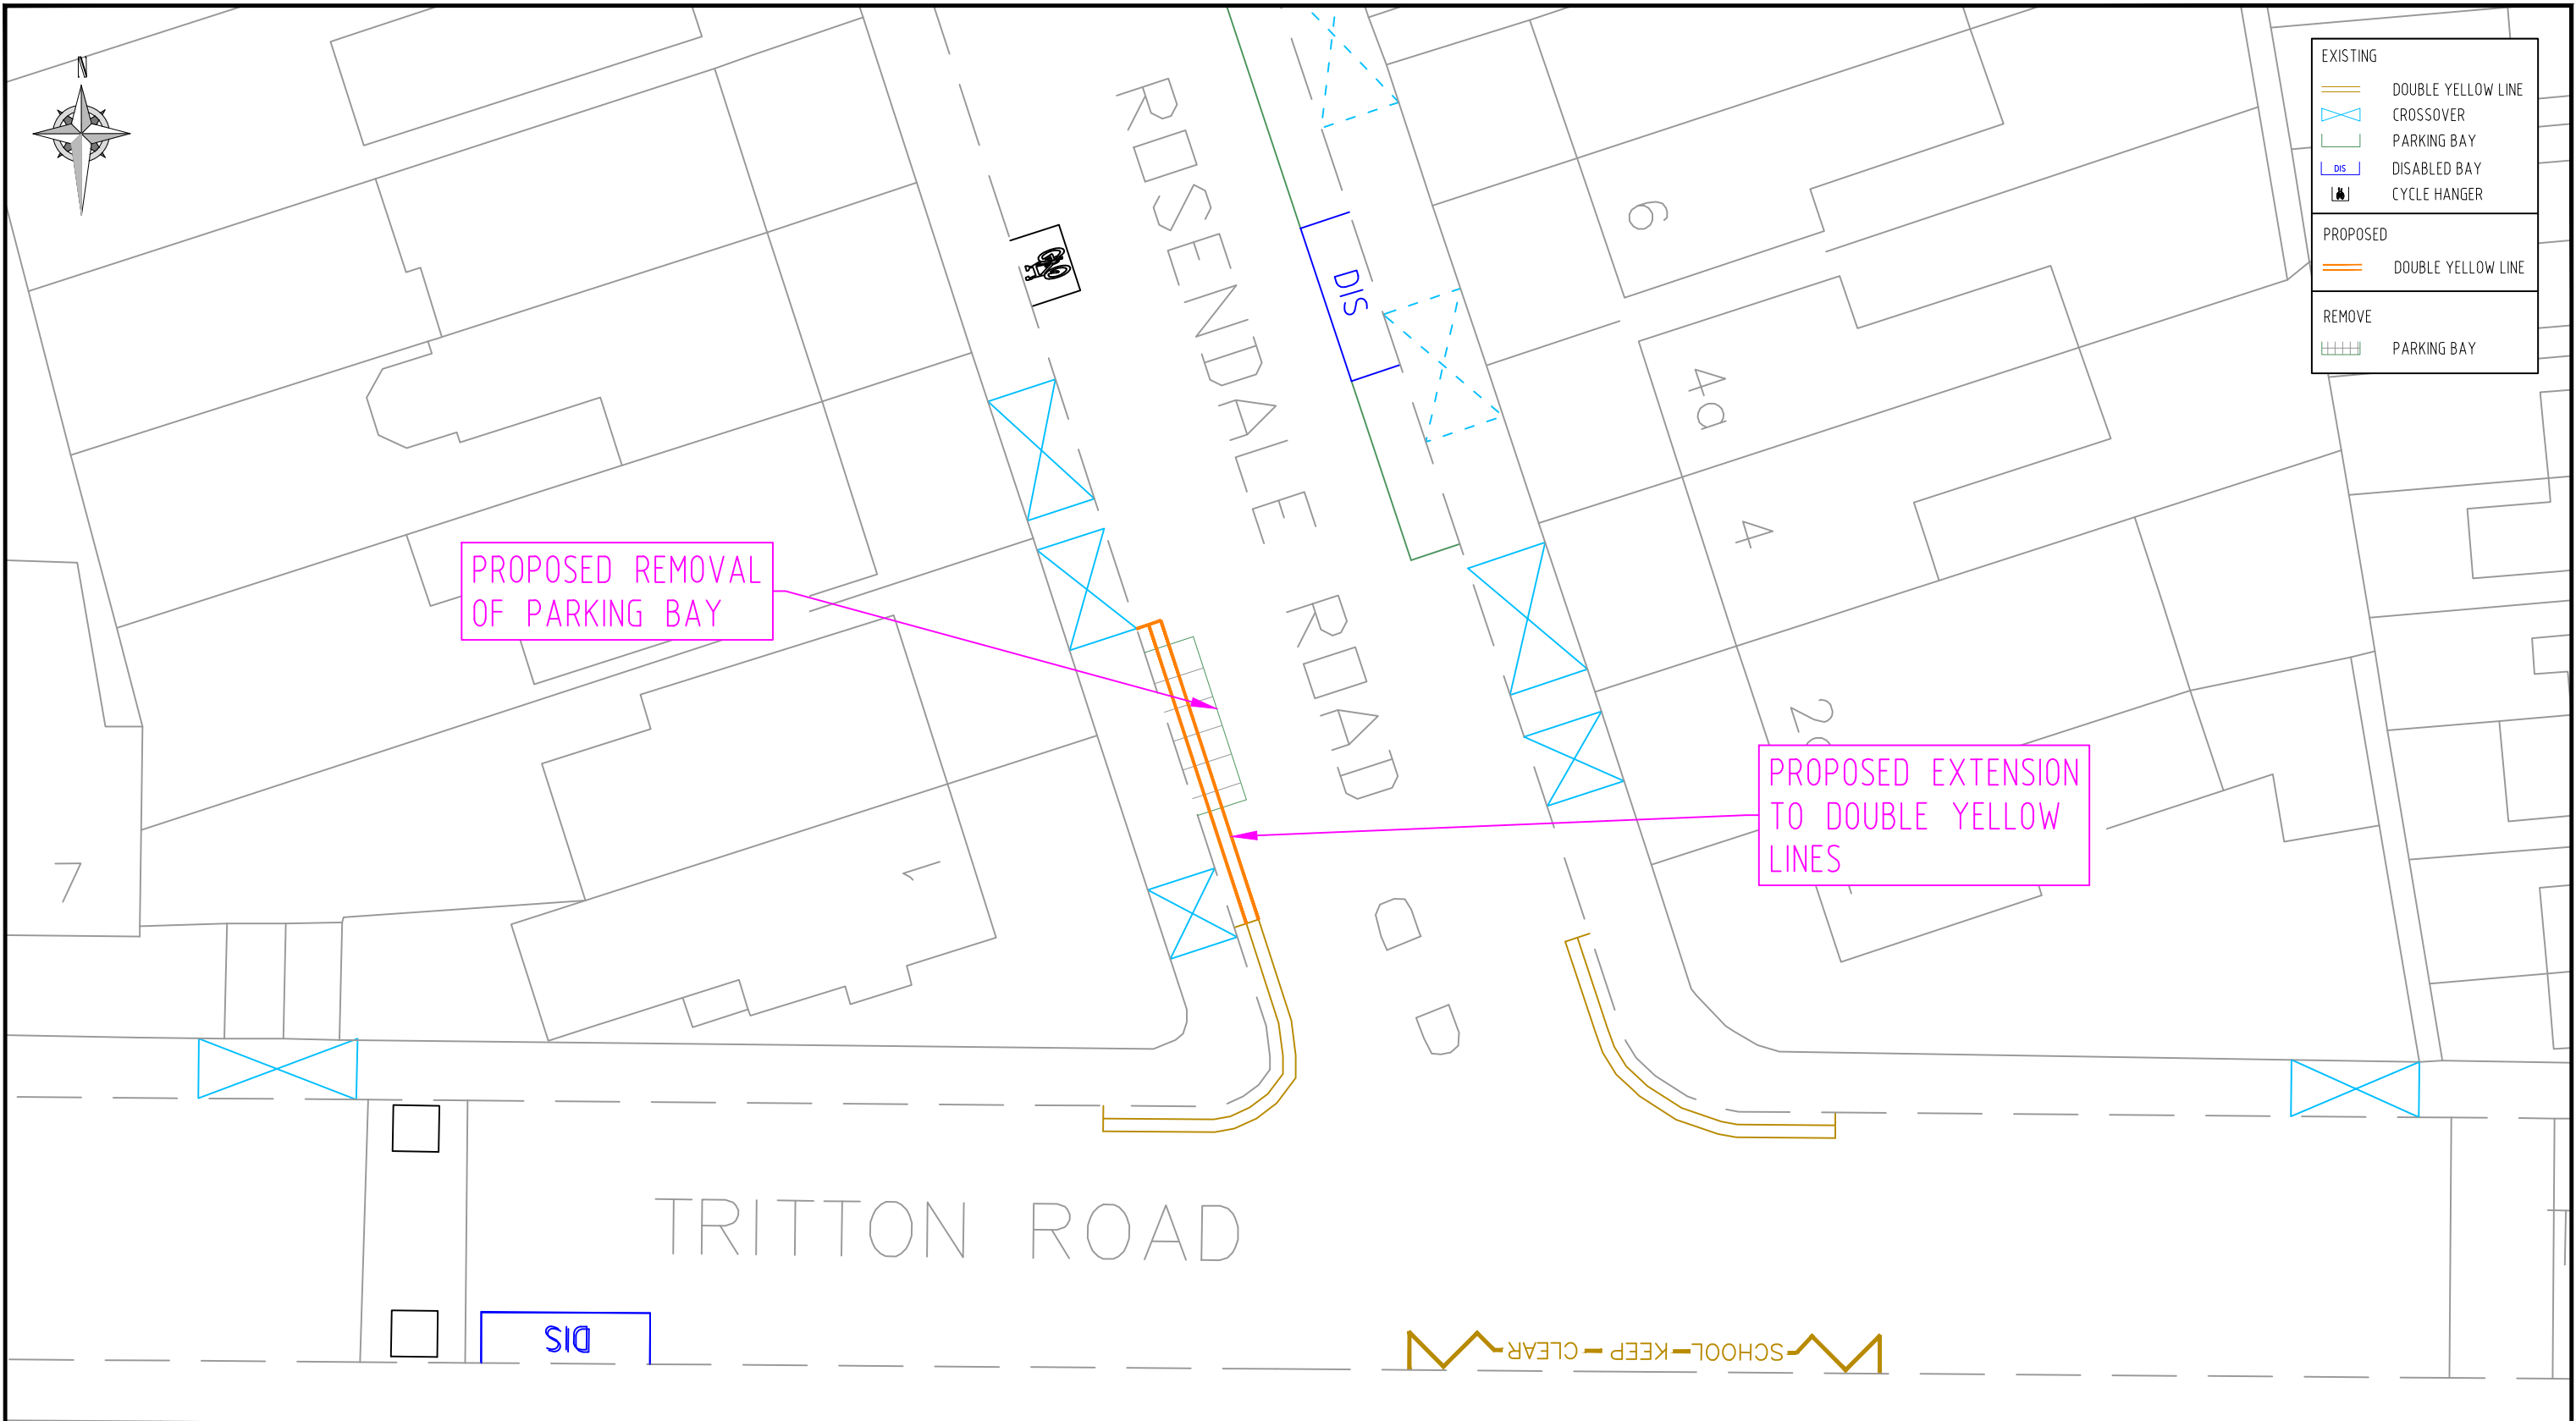

EXISTING	
	DOUBLE YELLOW LINE
	CROSSOVER
	PARKING BAY
	DISABLED BAY
	CYCLE HANGER
PROPOSED	
	DOUBLE YELLOW LINE
REMOVE	
	PARKING BAY

PROPOSED REMOVAL OF PARKING BAY

PROPOSED EXTENSION TO DOUBLE YELLOW LINES


© CROWN COPYRIGHT AND DATABASE RIGHT 2022. ORDNANCE SURVEY 100019338. UNAUTHORISED REPRODUCTION INFRINGES CROWN COPYRIGHT AND MAY LEAD TO PROSECUTION OR CIVIL PROCEEDINGS.

NOTES:

REV	DESCRIPTION	DRAWN	SIG	DATE	CHKD	SIG	DATE	APP	SIG	DATE

Lambeth
 PARKING, STREET MANAGEMENT AND COMMERCIAL,
 3RD FLOOR, CIVIC CENTRE
 6 BRIXTON HILL
 LONDON, SW2 1EG
 020 7926 9000

DRAWN	BC	PROJECT	PARKING MEASURES & RESTRICTIONS		
CHKD	GWA	DRAWING TITLE	ROSENDALE RD WAITING RESTRICTIONS		
APP	LM	CLASSIFICATION	PAPER	SCALE	
		CONSULTATION	A3	1:250	
DATE	01.08.22	DRAWING NO	DES-CPZ-AA-AD3-1000-01-09	REVISION	-

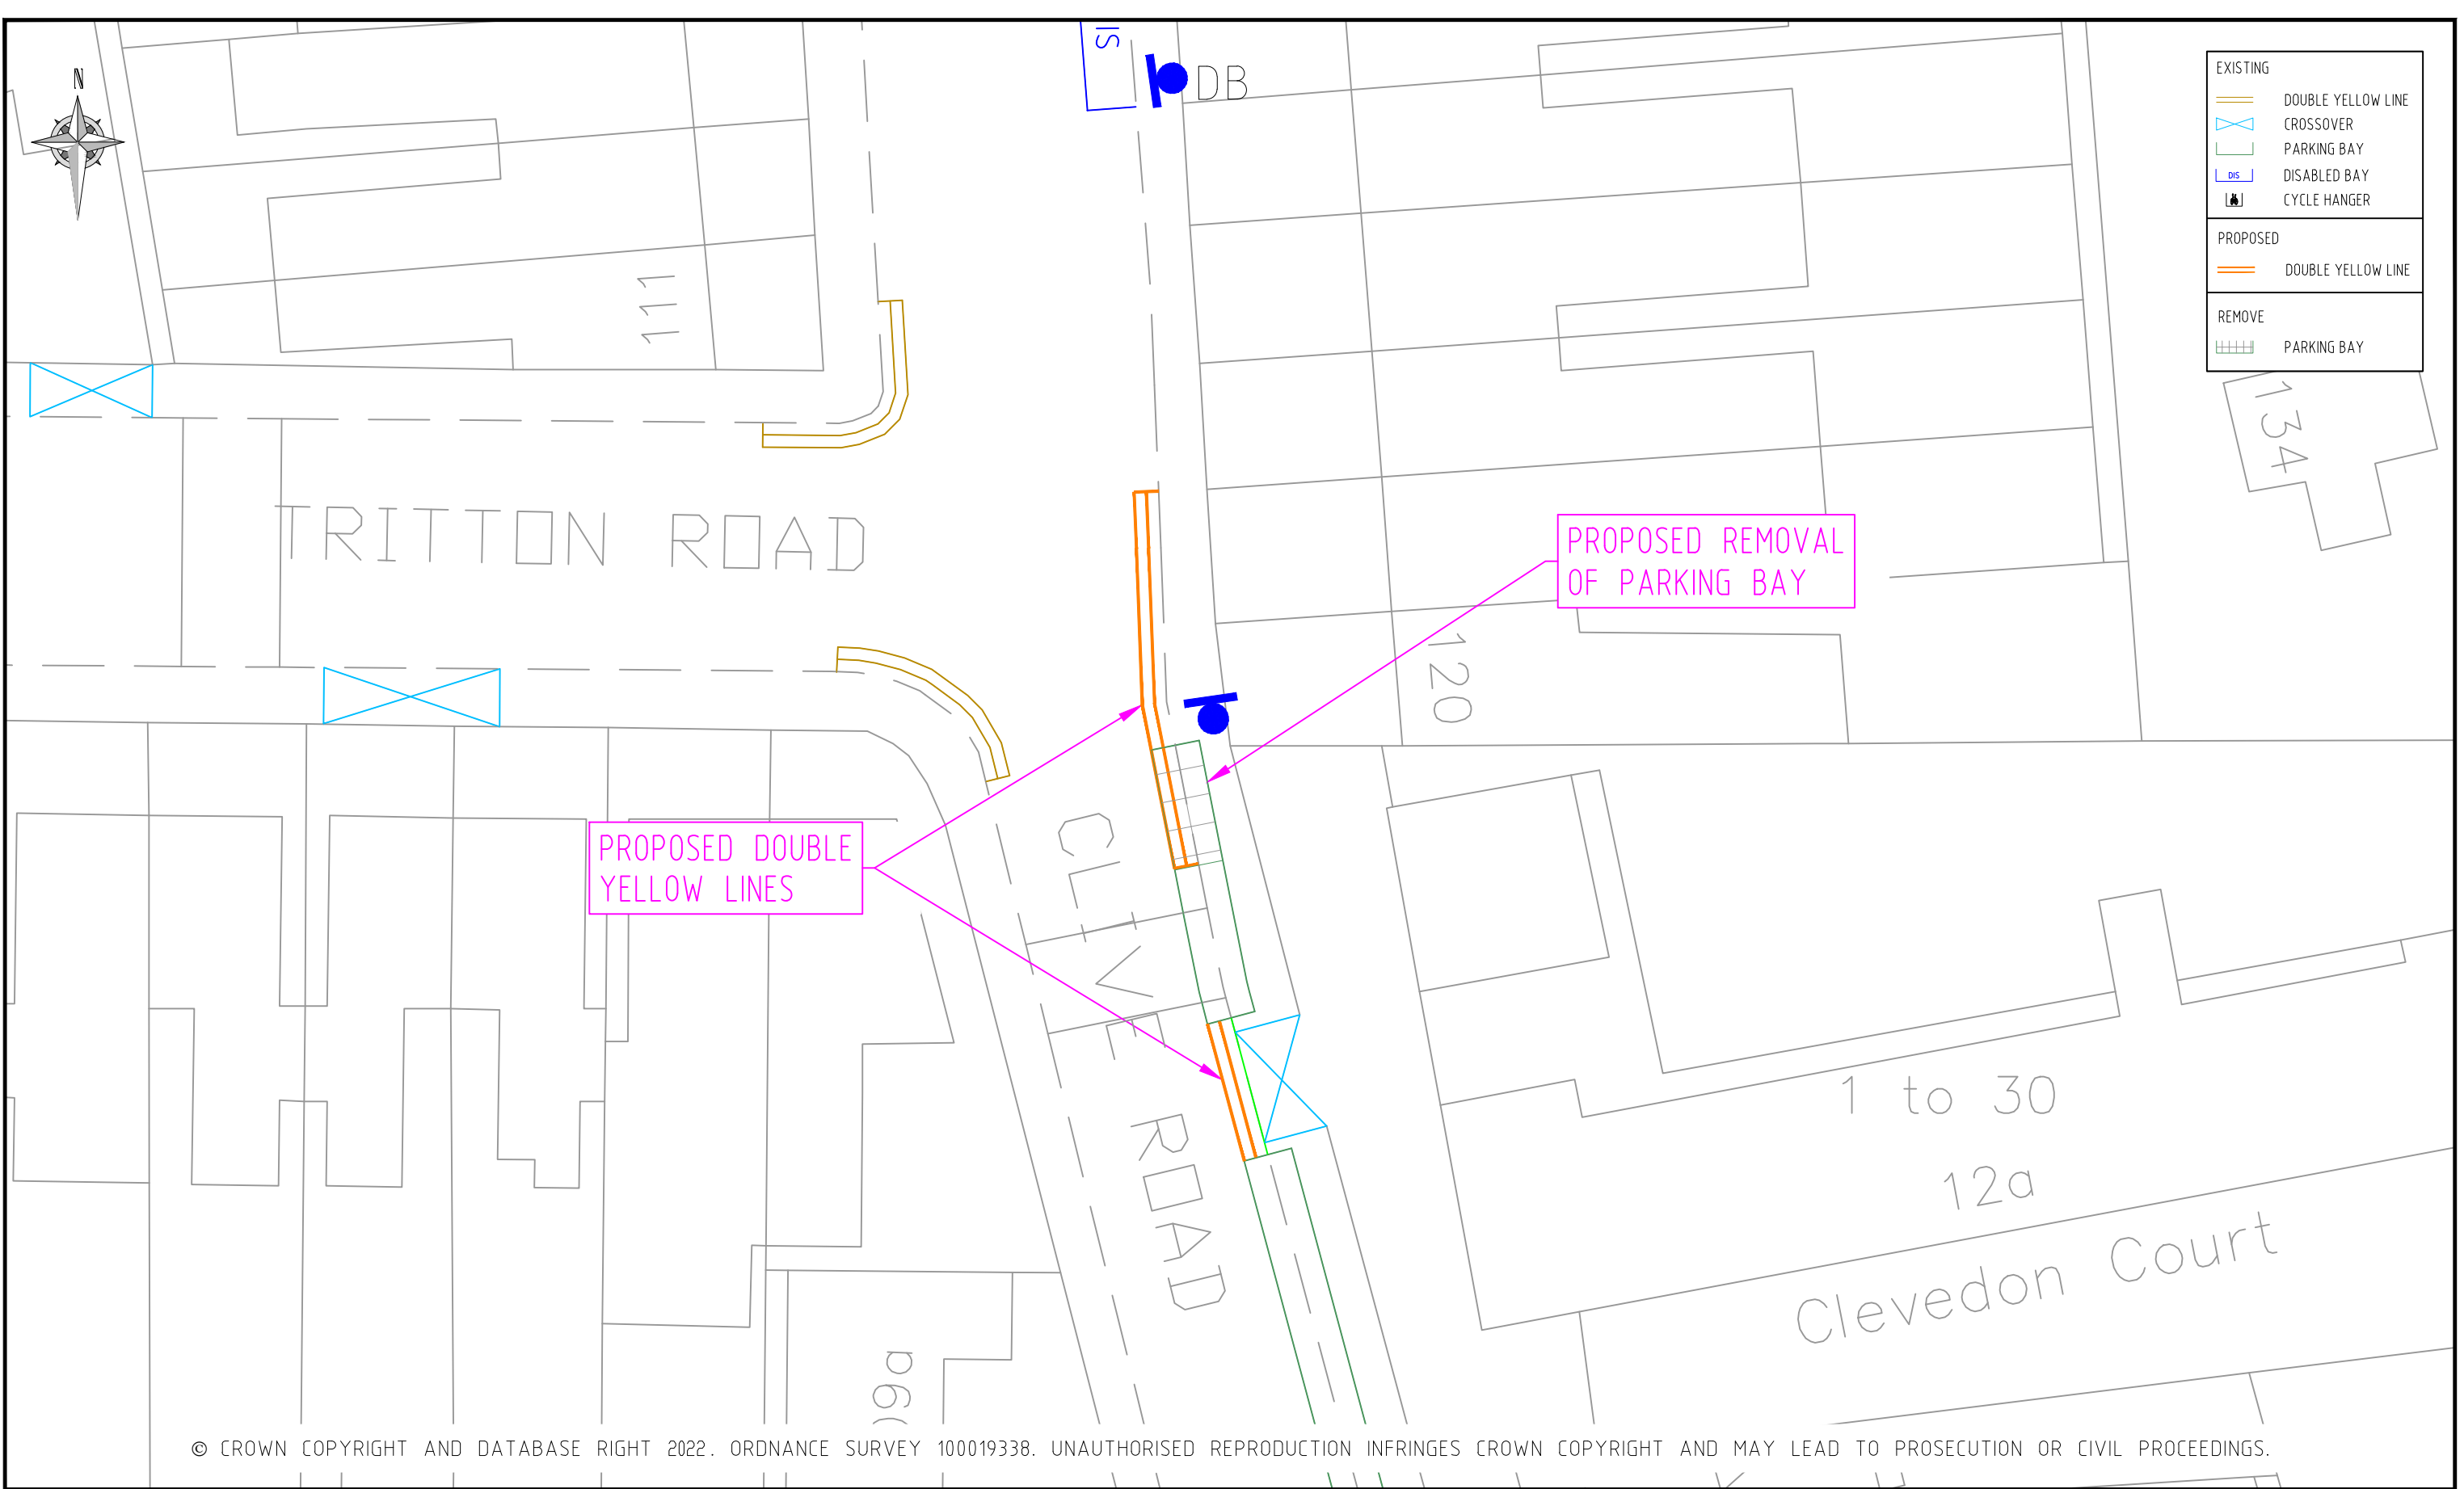

EXISTING	
	DOUBLE YELLOW LINE
	CROSSOVER
	PARKING BAY
	DISABLED BAY
	CYCLE HANGER
PROPOSED	
	DOUBLE YELLOW LINE
REMOVE	
	PARKING BAY

© CROWN COPYRIGHT AND DATABASE RIGHT 2022. ORDNANCE SURVEY 100019338. UNAUTHORISED REPRODUCTION INFRINGES CROWN COPYRIGHT AND MAY LEAD TO PROSECUTION OR CIVIL PROCEEDINGS.

NOTES:


REV	DESCRIPTION	DRAWN	SIG	DATE	CHKD	SIG	DATE	APP	SIG	DATE

Lambeth
 PARKING, STREET MANAGEMENT
 AND COMMERCIAL,
 3RD FLOOR, CIVIC CENTRE
 6 BRIXTON HILL
 LONDON, SW2 1EG
 020 7926 9000

DRAWN	BC	PROJECT	PARKING MEASURES & RESTRICTIONS		
CHKD	GWA	DRAWING TITLE	CLIVE ROAD WAITING RESTRICTIONS		
APP	LM	CLASSIFICATION	PAPER	SCALE	
		CONSULTATION	A3	1:250	
DATE	20.10.22	DRAWING NO	DES-CPZ-AA-AD3-1000-01-10	REVISION	-



EXISTING	
	CROSSOVER
PROPOSED	
	DOUBLE YELLOW LINE

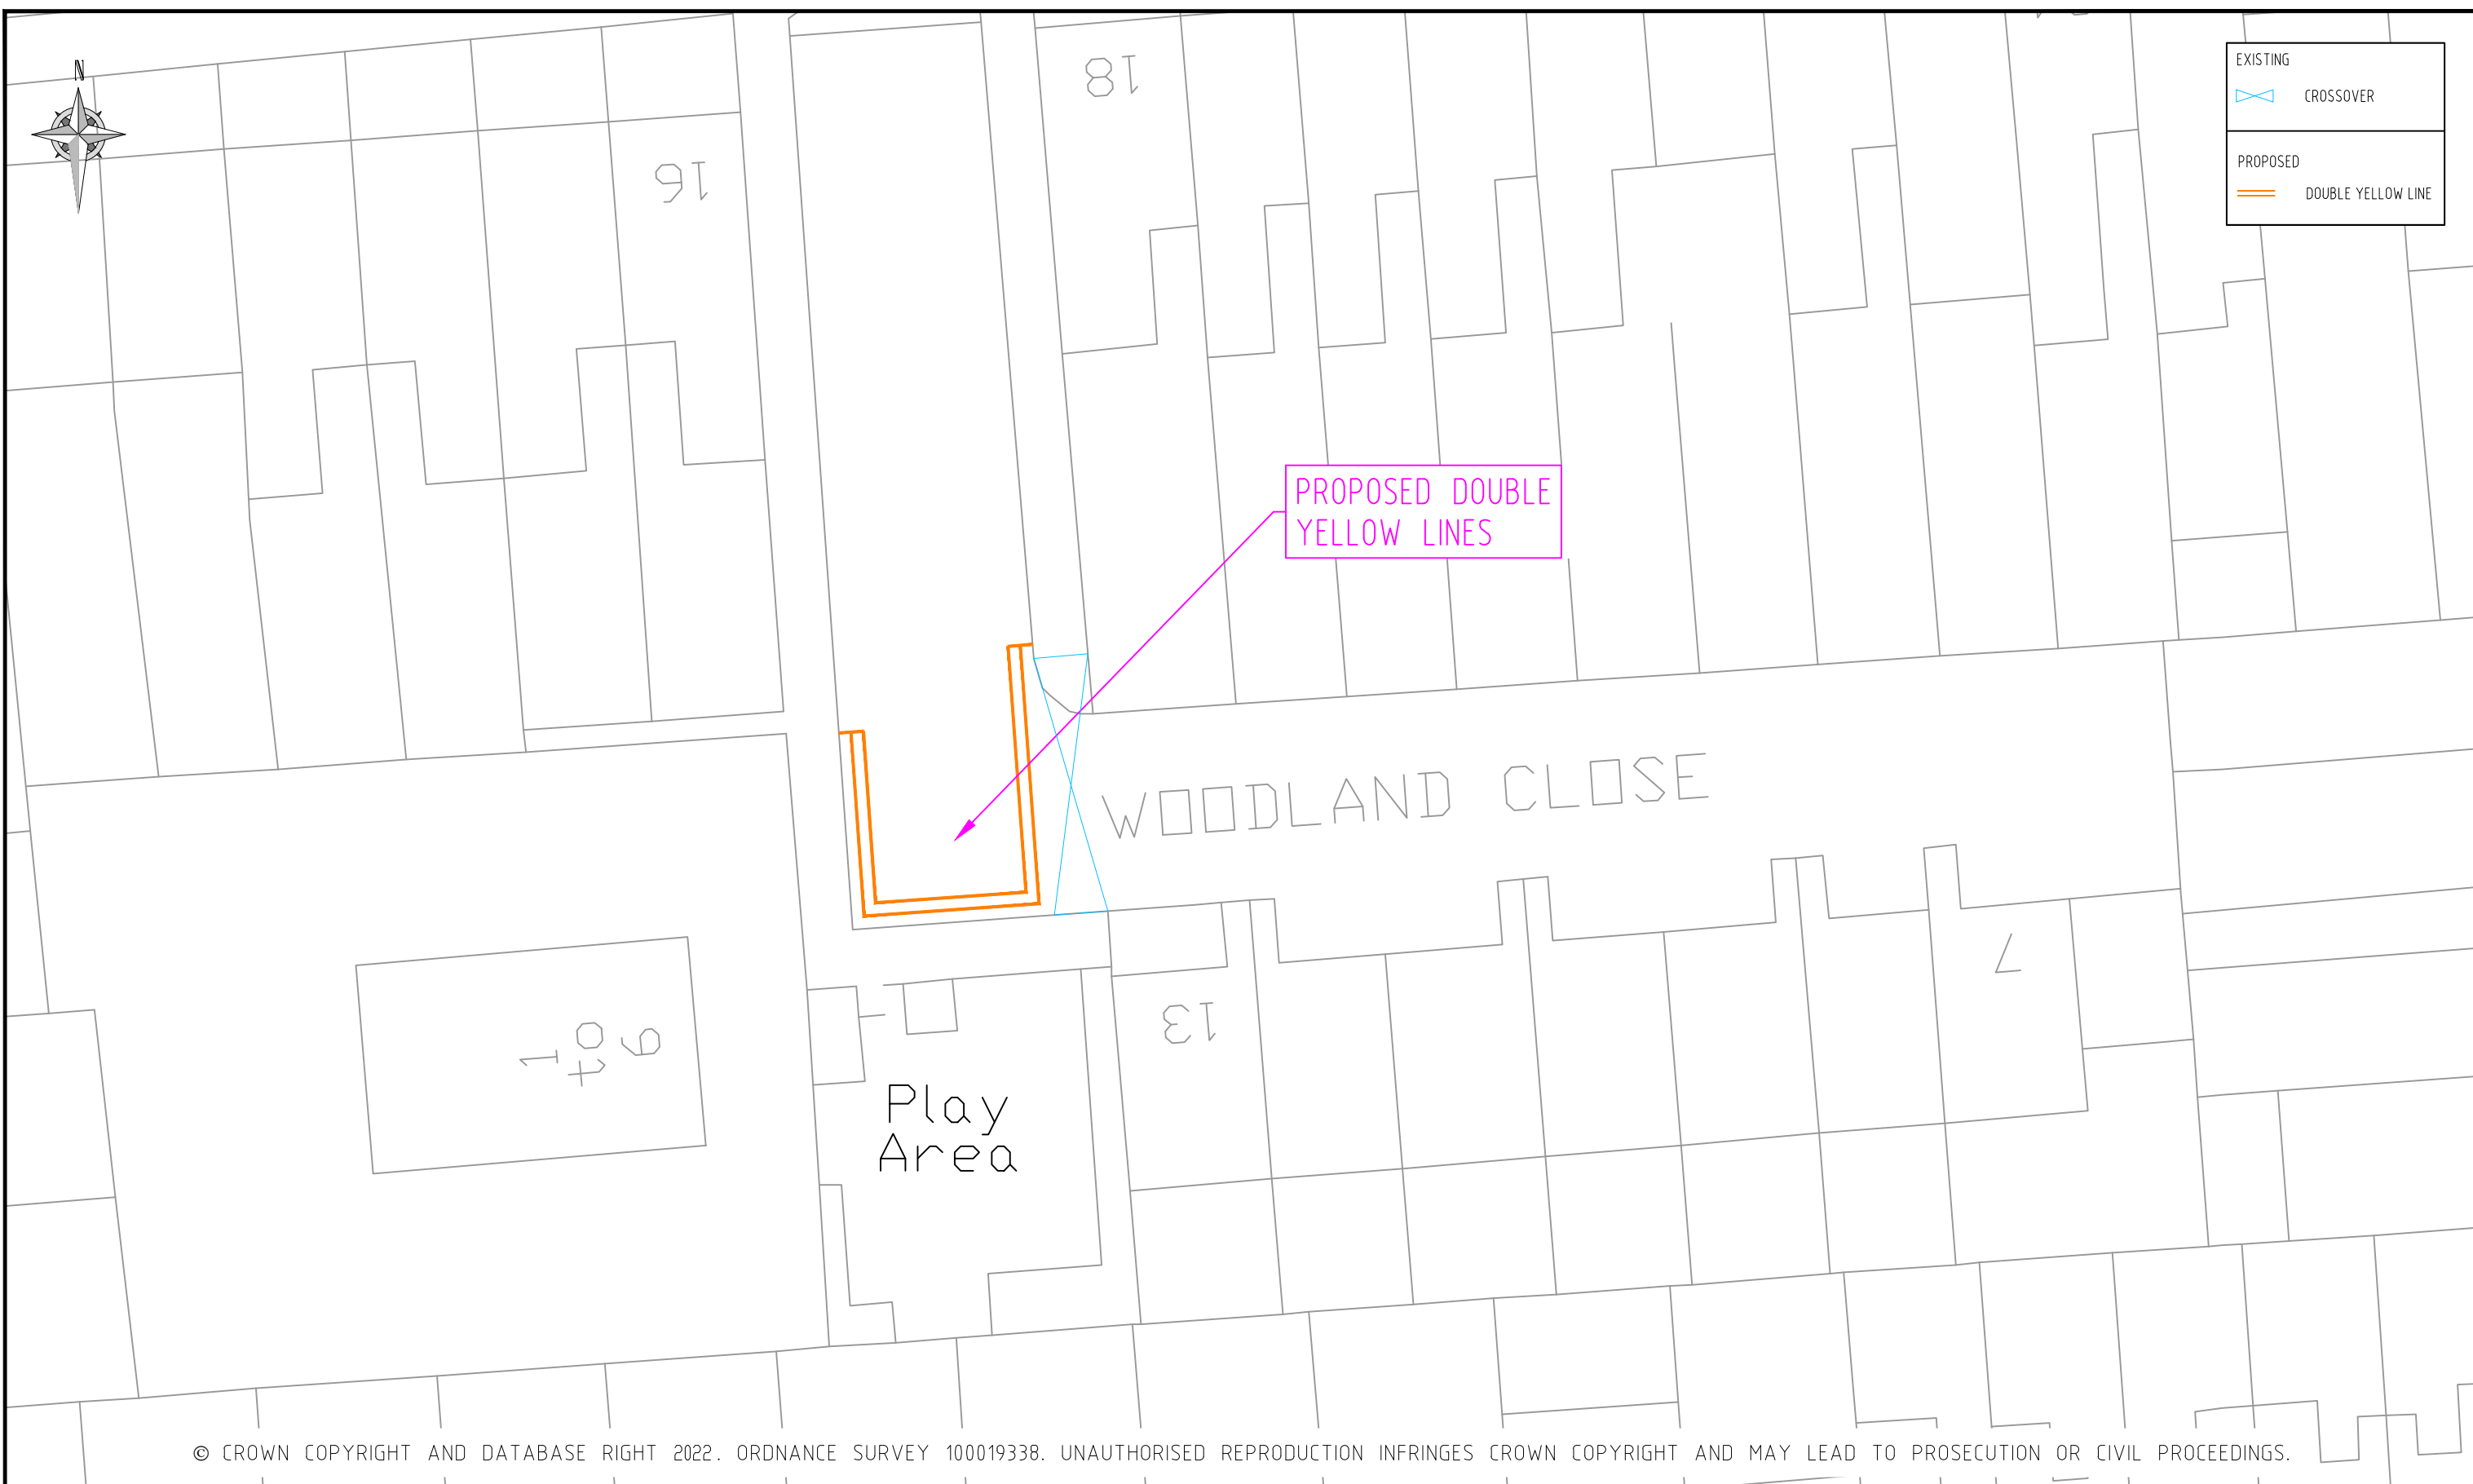

© CROWN COPYRIGHT AND DATABASE RIGHT 2022. ORDNANCE SURVEY 100019338. UNAUTHORISED REPRODUCTION INFRINGES CROWN COPYRIGHT AND MAY LEAD TO PROSECUTION OR CIVIL PROCEEDINGS.

NOTES:

REV	DESCRIPTION	DRAWN	SIG	DATE	CHKD	SIG	DATE	APP	SIG	DATE

Lambeth
 PARKING, STREET MANAGEMENT
 AND COMMERCIAL,
 3RD FLOOR, CIVIC CENTRE
 6 BRIXTON HILL
 LONDON, SW2 1EG
 020 7926 9000

DRAWN	BC	PROJECT	PARKING MEASURES & RESTRICTIONS		
CHKD	GWA	DRAWING TITLE	WOODLAND CLOSE WAITING RESTRICTIONS		
APP	LM	CLASSIFICATION	PAPER	SCALE	
		CONSULTATION	A3	1:250	
DATE	23.11.22	DRAWING NO	DES-CPZ-AA-AD3-1000-01-11		REVISION
					-