


EXISTING		PROPOSED	
	SINGLE YELLOW LINE		SINGLE YELLOW LINE
	DOUBLE YELLOW LINE		DOUBLE YELLOW LINE
	CROSSOVER		SHARED USE BAY (R, B, P&P)
	STREATHAM HILL M CPZ		SHARED USE BAY (R, P&P)
	HOUSING ESTATE		DISABLED BAYS
	DISABLED BAYS		EXTENSION OF CPZ BOUNDARY & PERMIT ENTITLEMENT
	SHARED USE BAY (R, B, P&P)	UNDER EXPERIMENTAL SCHEME	
	SHARED USE BAY (R, P&P)		E-SCOOTER & CYCLE HIRE BAY
	MOTOR CYCLE BAYS		ELECTRIC VEHICLE BAY
	CAR CLUB BAY		TIME LIMITED PARKING
	ELECTRIC VEHICLE BAY		CYCLE HANGER
	TIME LIMITED PARKING		RED ROUTE BAY
	CYCLE HANGER		TFL RED ROUTE
	RED ROUTE BAY		LAMP COLUMN
	TFL RED ROUTE		
	LAMP COLUMN		

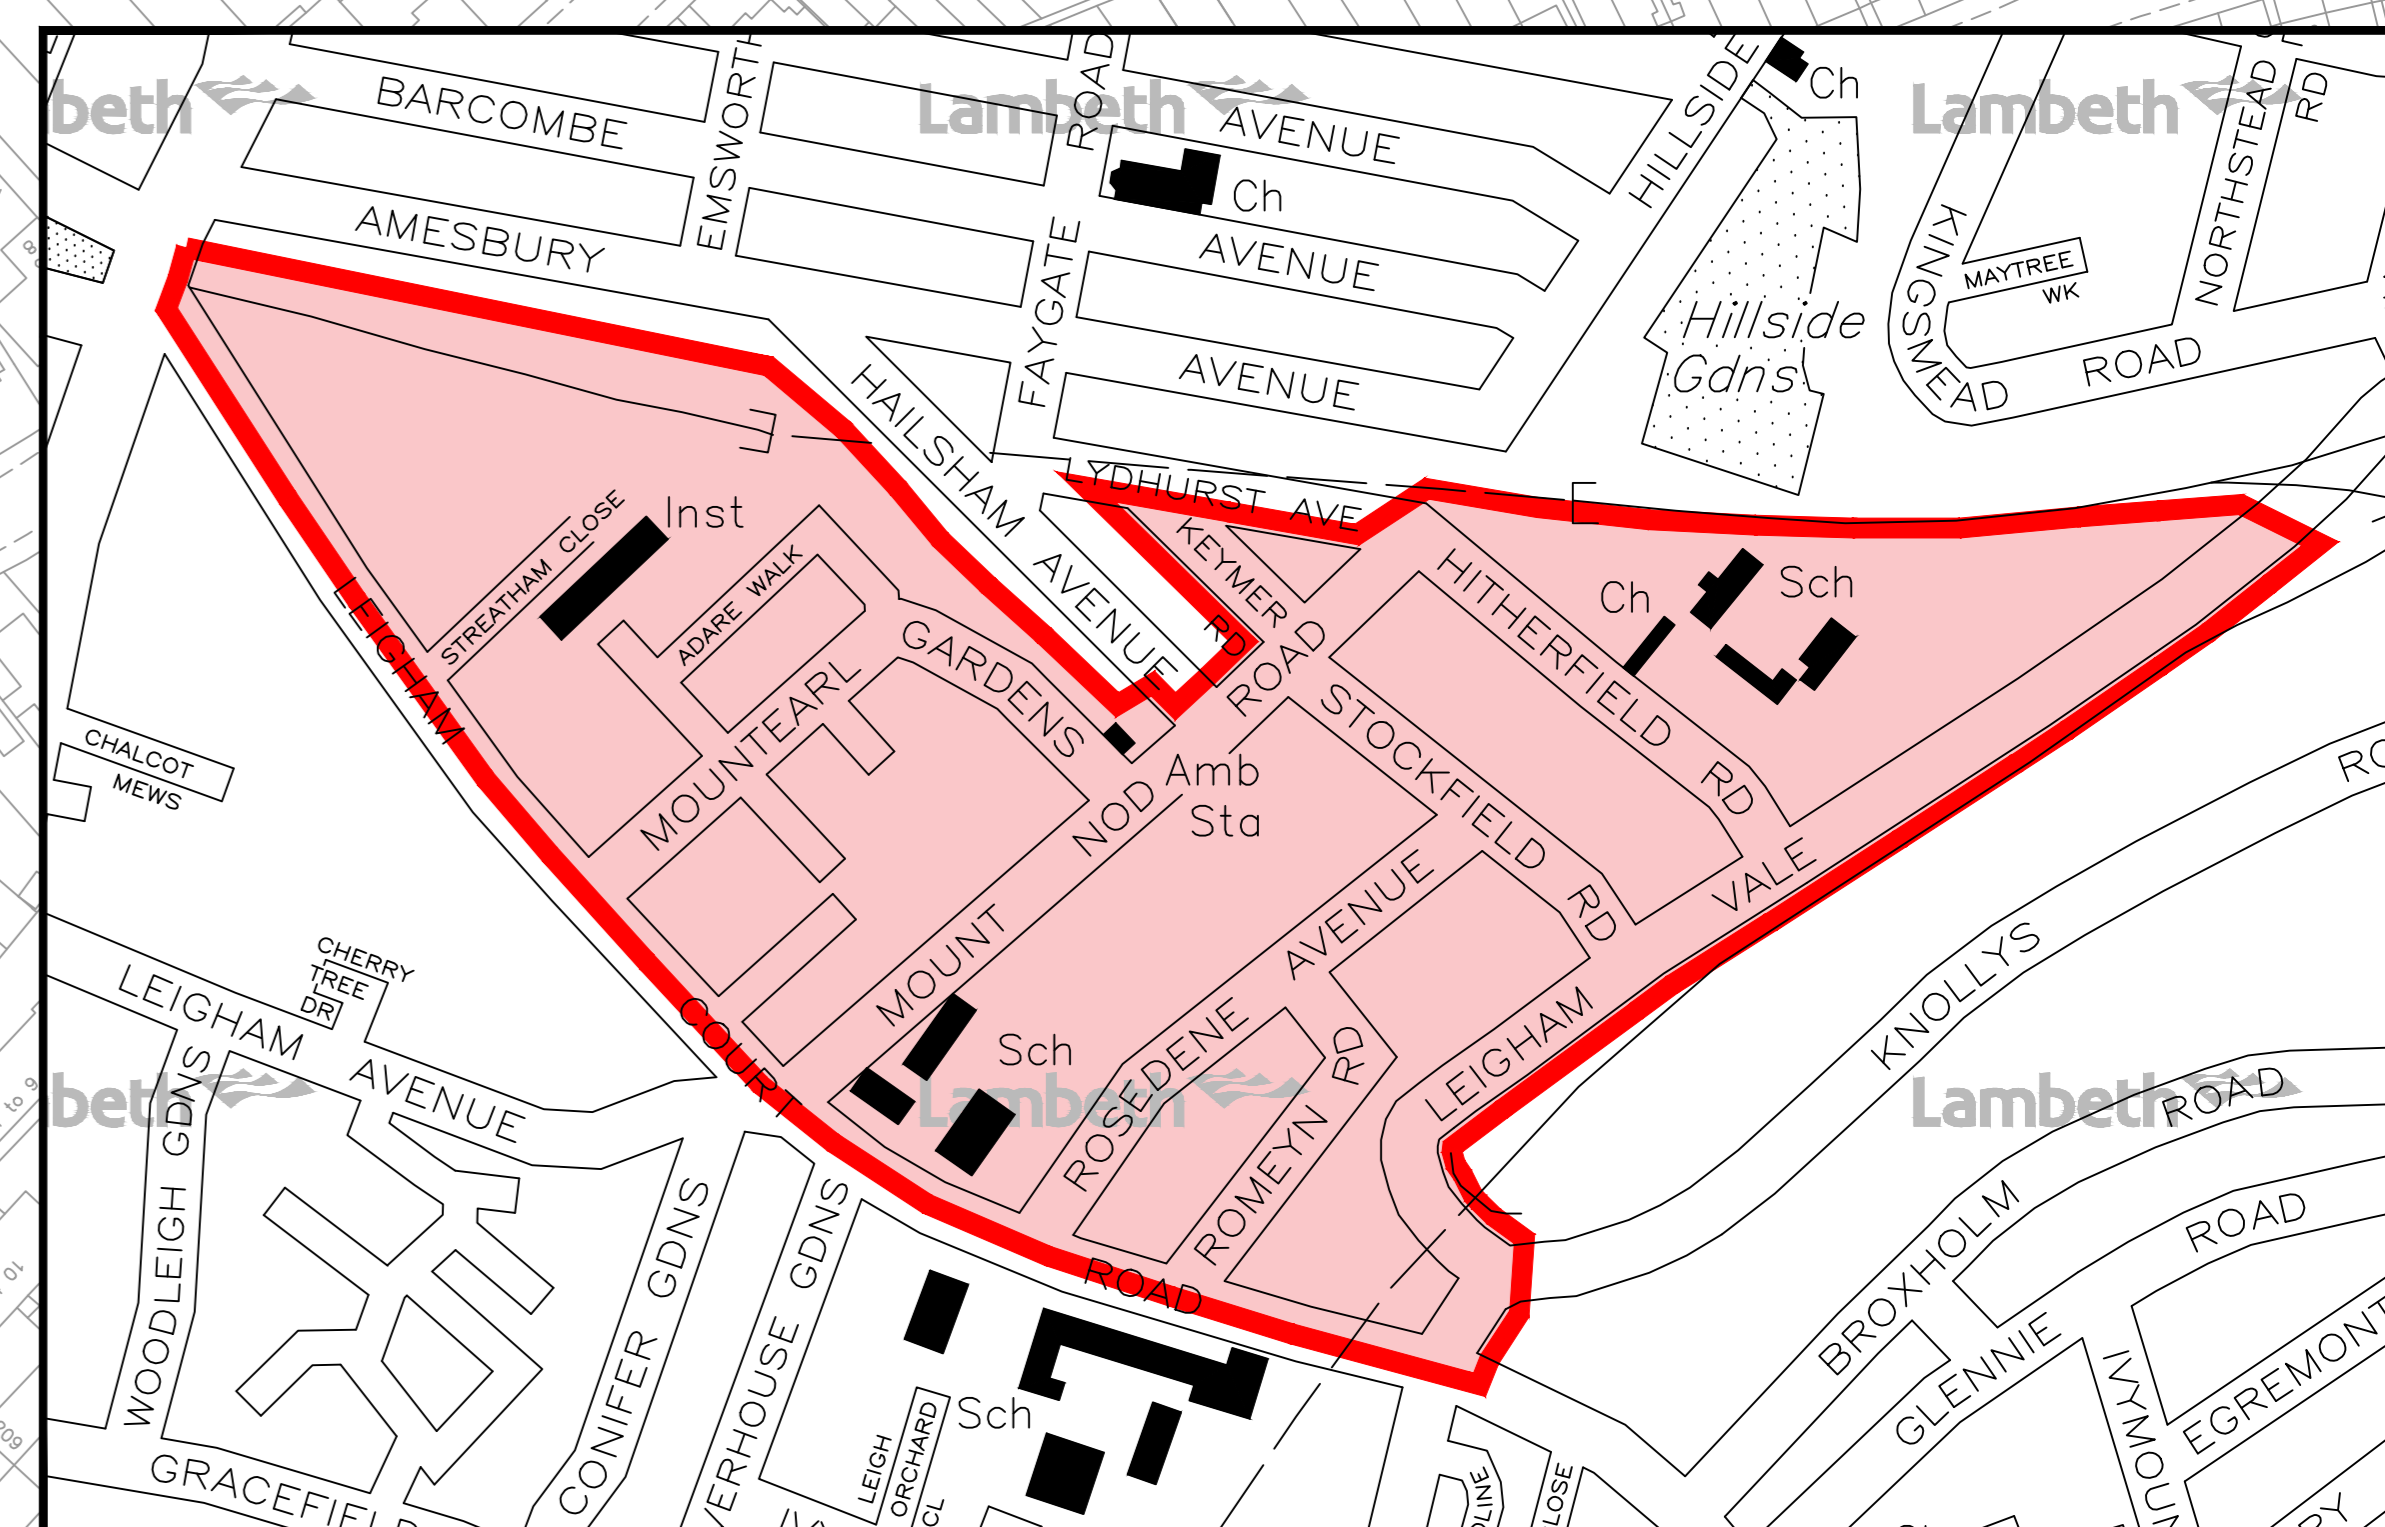

© CROWN COPYRIGHT AND DATABASE RIGHT 2023. ORDNANCE SURVEY 100019338. UNAUTHORISED REPRODUCTION INFRINGES CROWN COPYRIGHT AND MAY LEAD TO PROSECUTION OR CIVIL PROCEEDINGS.

NOTES:

REV	DESCRIPTION	DRAWN	CHK	DATE	CHD	CHK	DATE	APP	CHK	DATE

**Lambeth**  
PARKING, STREET MANAGEMENT  
AND COMMERCIAL  
300 FLOOR, CIVIC CENTRE  
6 BRISTOL HILL  
LONDON, SW2 1EG  
020 7966 9600

PROJ	BC	PROJECT	CONTROLLED PARKING ZONES
DRW	CWA	DRAWING TITLE	STREATHAM HILL M CPZ EXTENSION
APP	LM	DISSEMINATION	CONSULTATION
DATE	05.05.23	DRAWING NO	DES-CPZ-N-2025-001
SCALE	AO	SCALE	NTS