

EV2



Scheme Ref.	EV-SIGN		
Sign Ref.	EV	x-height	15.0
Letter colour	WHITE	SIGN FACE	
Background	WHITE	Width	290 mm
Border	BLACK	Height	270 mm
Material	Class RA2 (12899-1:2007)	Area	0.08 m ²

CC



Scheme Ref.	WLR		
Sign Ref.	CC	x-height	20
Letter colour	BLACK	SIGN FACE	
Background	WHITE	Width	315mm
Border	BLACK	Height	265mm
Material	Class RA2 (12899-1:2007)	Area	0.08m ²


EXISTING

- DOUBLE YELLOW LINE
- CROSSOVER
- LIMITED STAY FREE BAY

PROPOSED

- ELECTRIC VEHICLE BAY
- CAR CLUB BAY
- EV CHARGE POINT

NOTES:
INSTALL BAY MARKING IN ACCORDANCE WITH DIA 1028.3 OF THE TSRGD 2016

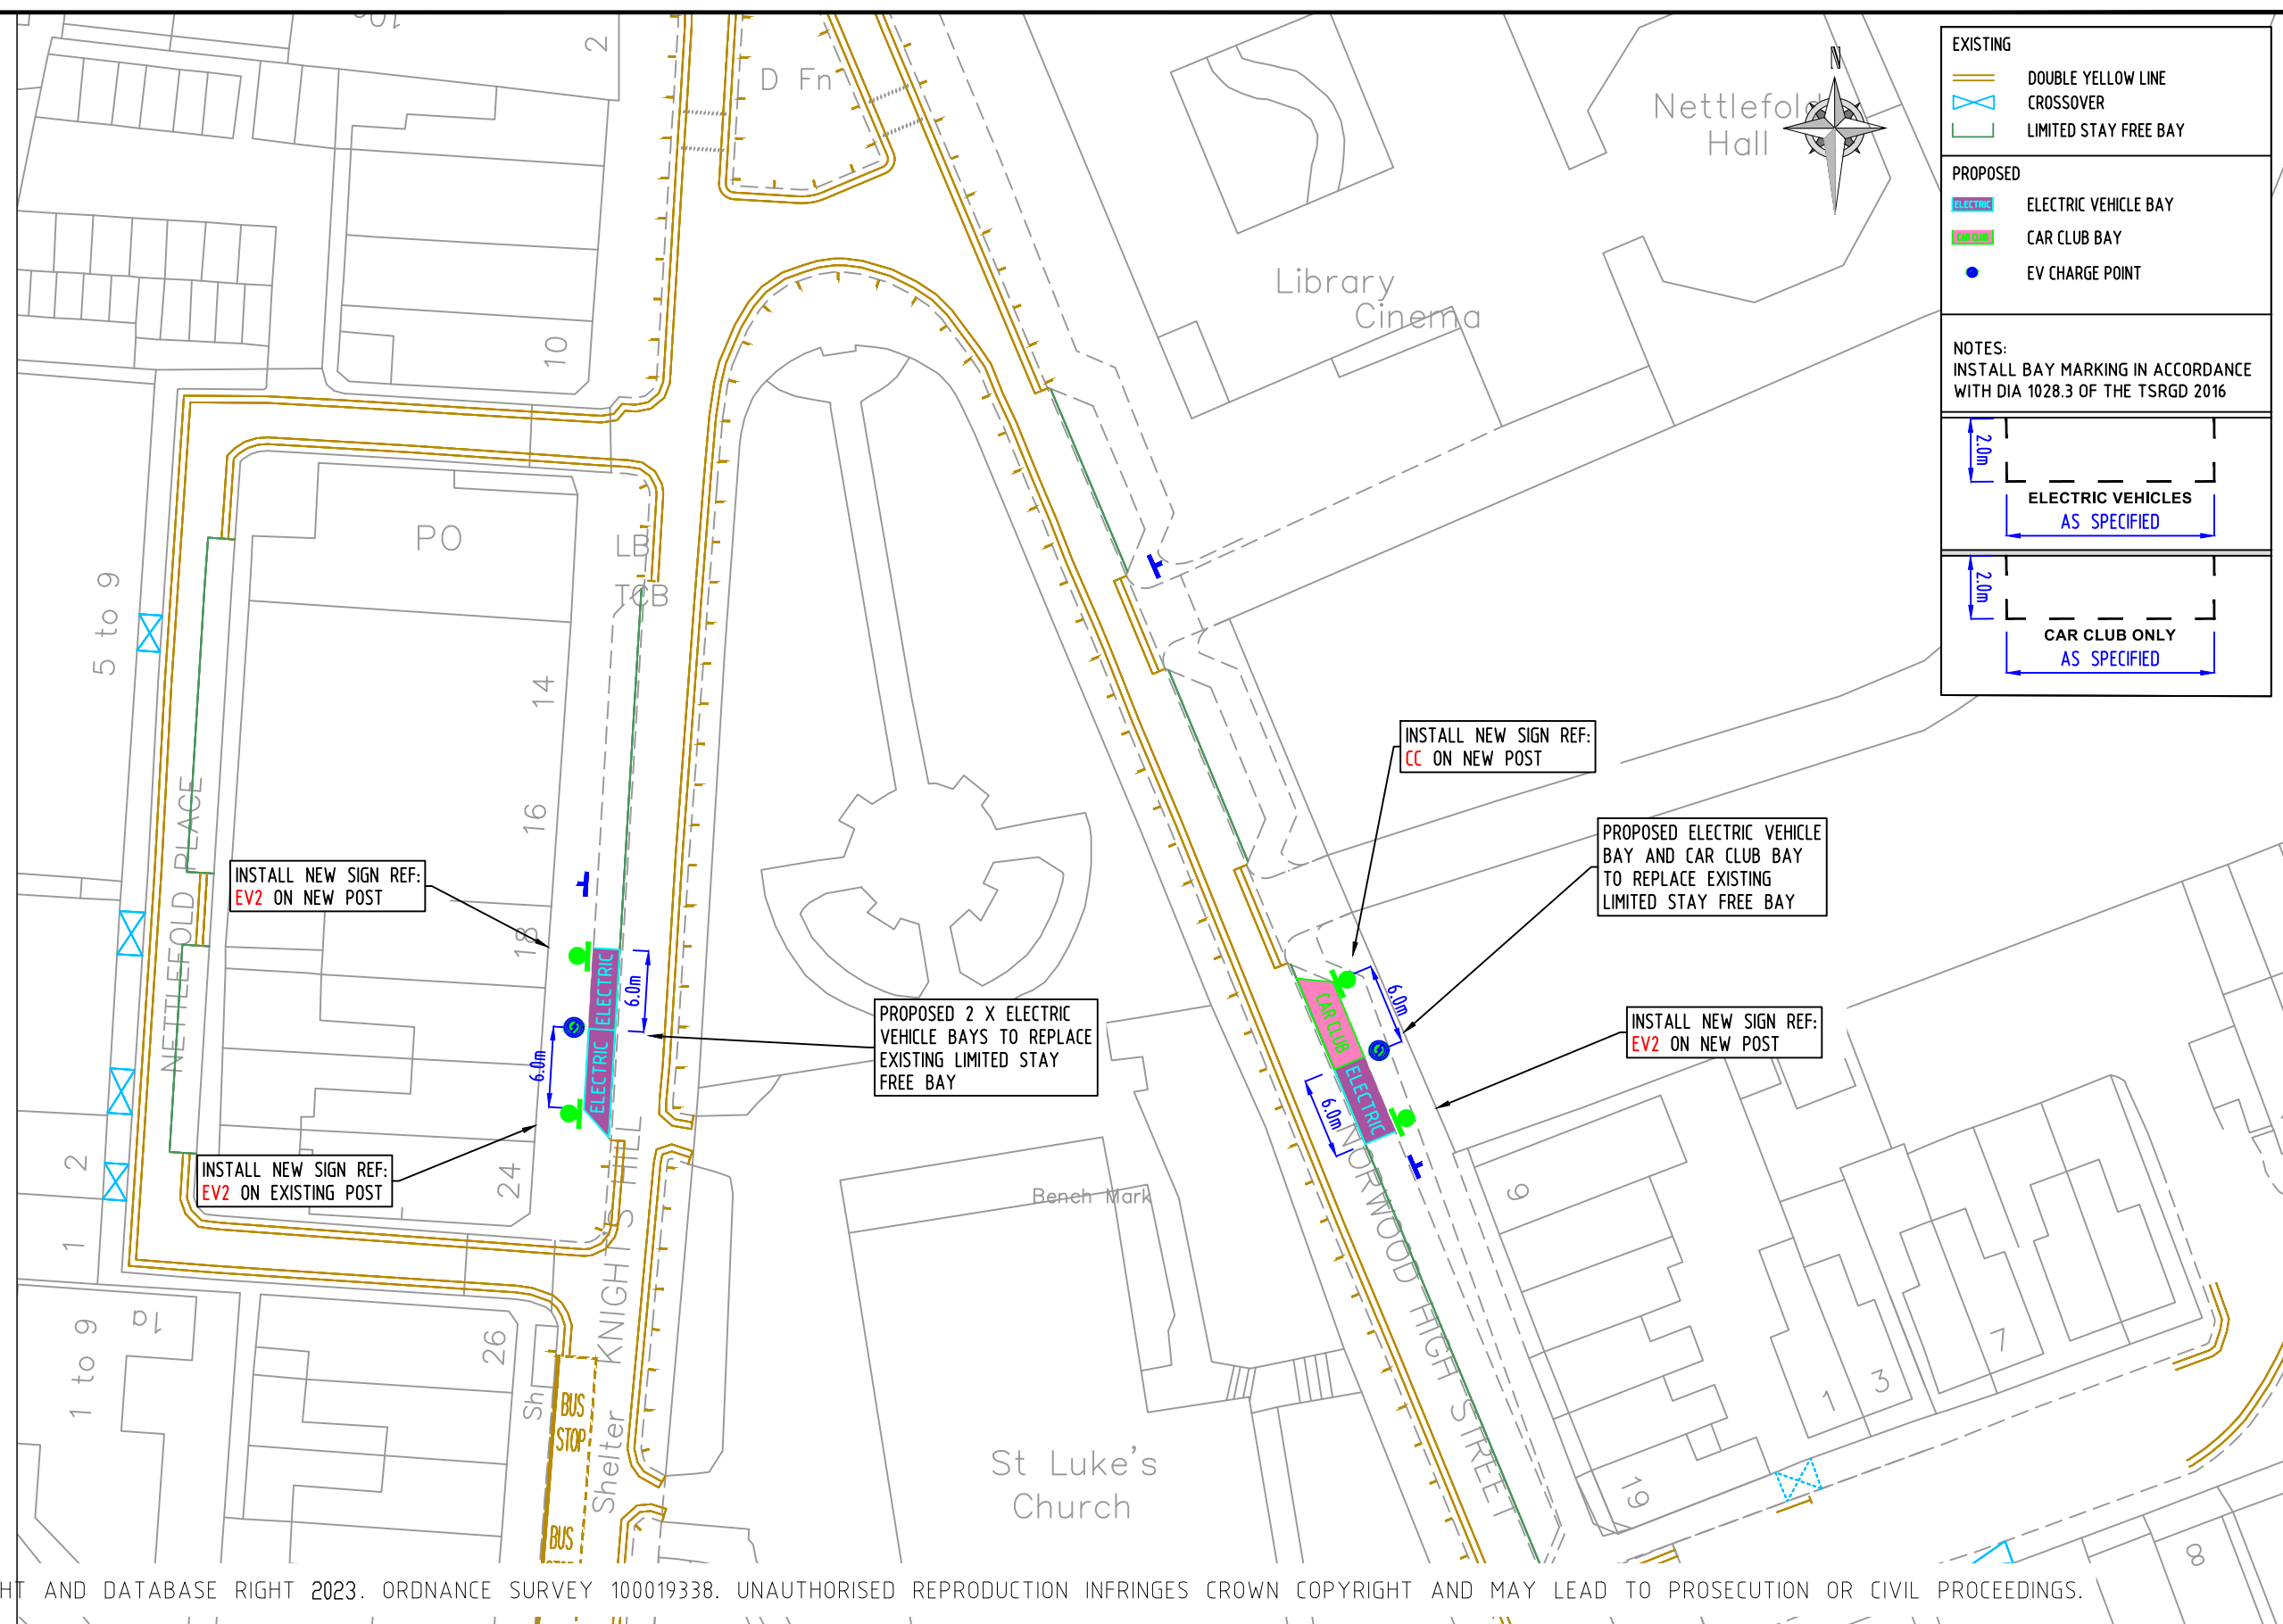

INSTALL NEW SIGN REF: EV2 ON NEW POST

INSTALL NEW SIGN REF: EV2 ON EXISTING POST

PROPOSED 2 X ELECTRIC VEHICLE BAYS TO REPLACE EXISTING LIMITED STAY FREE BAY

INSTALL NEW SIGN REF: CC ON NEW POST

PROPOSED ELECTRIC VEHICLE BAY AND CAR CLUB BAY TO REPLACE EXISTING LIMITED STAY FREE BAY

INSTALL NEW SIGN REF: EV2 ON NEW POST

© CROWN COPYRIGHT AND DATABASE RIGHT 2023. ORDNANCE SURVEY 100019338. UNAUTHORISED REPRODUCTION INFRINGES CROWN COPYRIGHT AND MAY LEAD TO PROSECUTION OR CIVIL PROCEEDINGS.

NOTES:

REV	DESCRIPTION	DRAWN	SIG	DATE	CHKD	SIG	DATE	APP	SIG	DATE

PARKING, STREET MANAGEMENT AND COMMERCIAL,
3RD FLOOR, CIVIC CENTRE
6 BRIXTON HILL
LONDON, SW2 1EG
020 7926 9000

DRAWN	GWA	PROJECT	EV & CAR CLUB BAYS (5 FAST EVCPs)		
CHKD	BC	DRAWING TITLE	KNIGHT'S HILL & NORWOOD HIGH STREET		
APP	LM	CLASSIFICATION	EXPERIMENTAL	PAPER	A3
		SCALE	1:500		
DATE	20.04.23	DRAWING NO	DES-CPZ-EVB-1005-001-01	REVISION	