

EV2




Scheme Ref.	EV-SIGN	x-height	15.0
Sign Ref.	EV	SIGN FACE	
Letter colour	WHITE	Width	290 mm
Background	WHITE	Height	270 mm
Border	BLACK		
Material	Class RA2 (12899-1:2007)	Area	0.08 m <sup>2</sup>

CC



Scheme Ref.	WLR	x-height	20
Sign Ref.	CC	SIGN FACE	
Letter colour	BLACK	Width	315mm
Background	WHITE	Height	265mm
Border	BLACK		
Material	Class RA2 (12899-1:2007)	Area	0.08m <sup>2</sup>

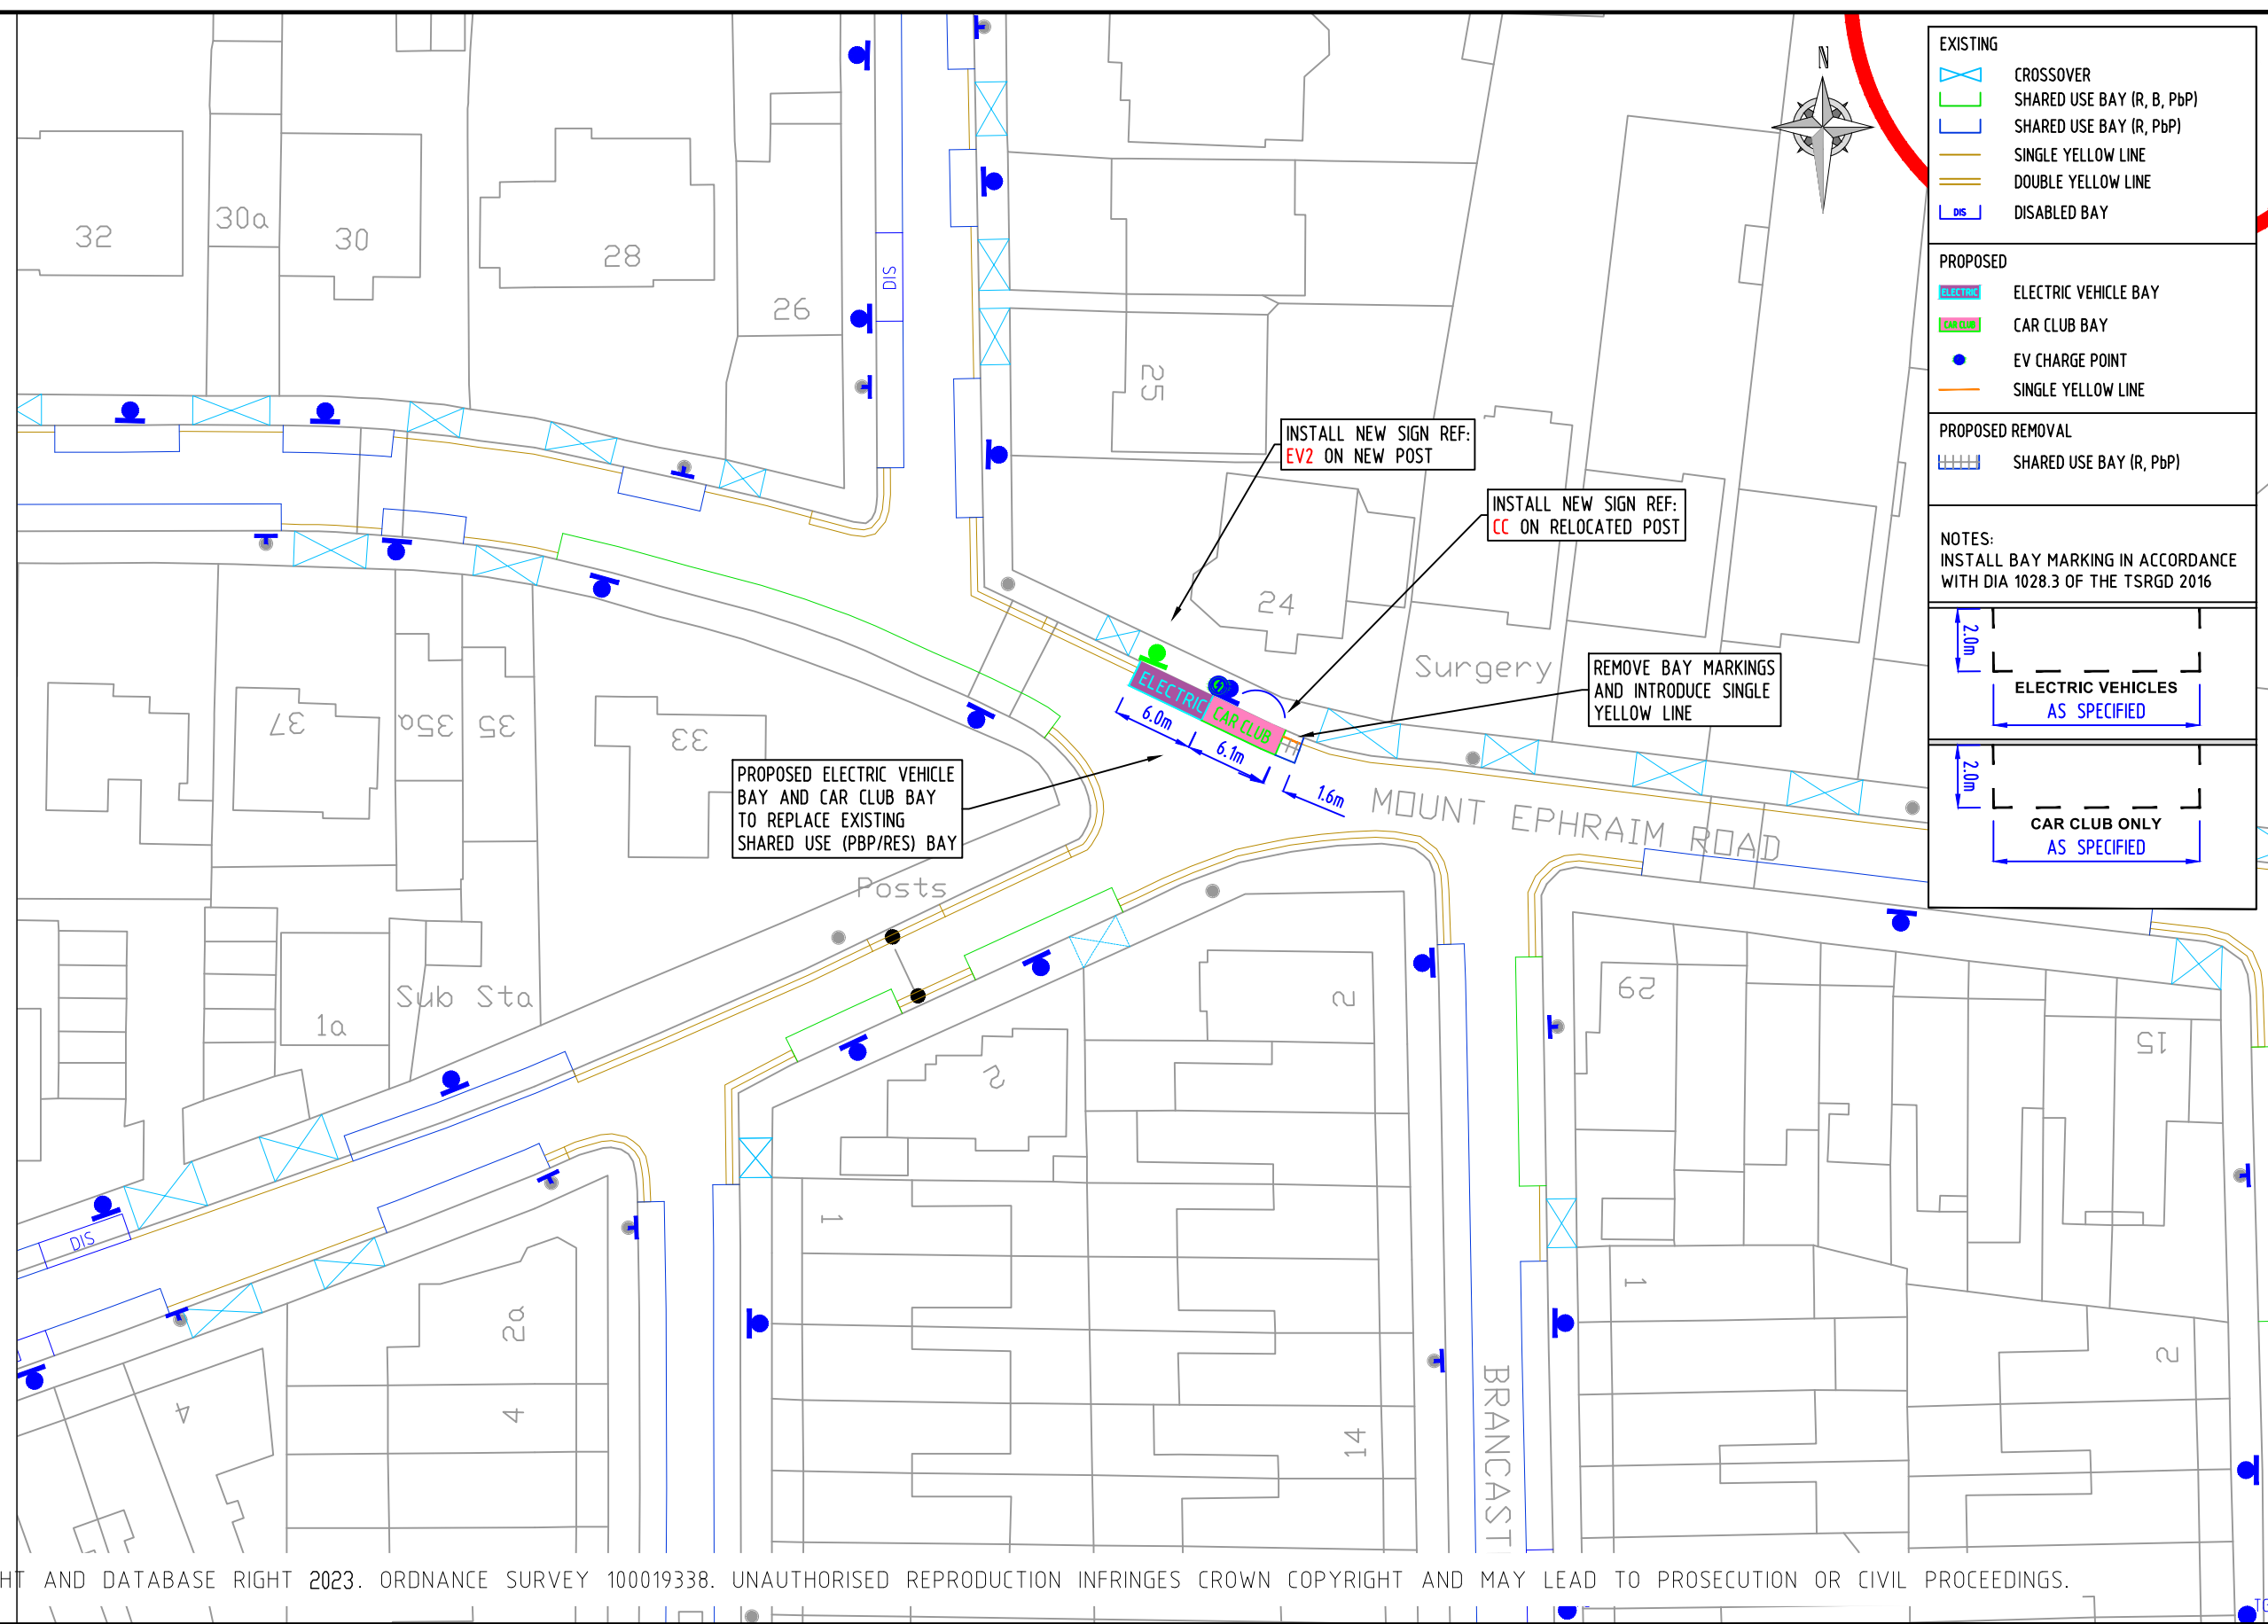

**EXISTING**

- CROSSOVER
- SHARED USE BAY (R, B, P&P)
- SHARED USE BAY (R, P&P)
- SINGLE YELLOW LINE
- DOUBLE YELLOW LINE
- DISABLED BAY

**PROPOSED**

- ELECTRIC VEHICLE BAY
- CAR CLUB BAY
- EV CHARGE POINT
- SINGLE YELLOW LINE

**PROPOSED REMOVAL**

- SHARED USE BAY (R, P&P)

**NOTES:**  
INSTALL BAY MARKING IN ACCORDANCE WITH DIA 1028.3 OF THE TSRGD 2016

2.0m  
ELECTRIC VEHICLES  
AS SPECIFIED

2.0m  
CAR CLUB ONLY  
AS SPECIFIED



© CROWN COPYRIGHT AND DATABASE RIGHT 2023. ORDNANCE SURVEY 100019338. UNAUTHORISED REPRODUCTION INFRINGES CROWN COPYRIGHT AND MAY LEAD TO PROSECUTION OR CIVIL PROCEEDINGS.

NOTES:

REV	DESCRIPTION	DRAWN	SIG	DATE	CHKD	SIG	DATE	APP	SIG	DATE

PARKING, STREET MANAGEMENT AND COMMERCIAL,  
3RD FLOOR, CIVIC CENTRE  
6 BRIXTON HILL  
LONDON, SW2 1EG  
020 7926 9000

DRAWN	GWA	PROJECT	EV & CAR CLUB BAYS (5 FAST EVCPs)		
CHKD	BC	DRAWING TITLE	MOUNT EPHRAIM ROAD		
APP	LM	CLASSIFICATION	EXPERIMENTAL	PAPER	A3
DATE	20.04.23	SCALE	1:500		
DRAWING NO	DES-CPZ-EVB-1005-001-03		REVISION		