

EV2




Scheme Ref.	EV-SIGN	x-height	15.0
Sign Ref.	EV	SIGN FACE	
Letter colour	WHITE	Width	290 mm
Background	WHITE	Height	270 mm
Border	BLACK	Area	0.08 m ²
Material	Class RA2 (12899-1:2007)		

CC



Scheme Ref.	WLR	x-height	20
Sign Ref.	CC	SIGN FACE	
Letter colour	BLACK	Width	315mm
Background	WHITE	Height	265mm
Border	BLACK	Area	0.08m ²
Material	Class RA2 (12899-1:2007)		

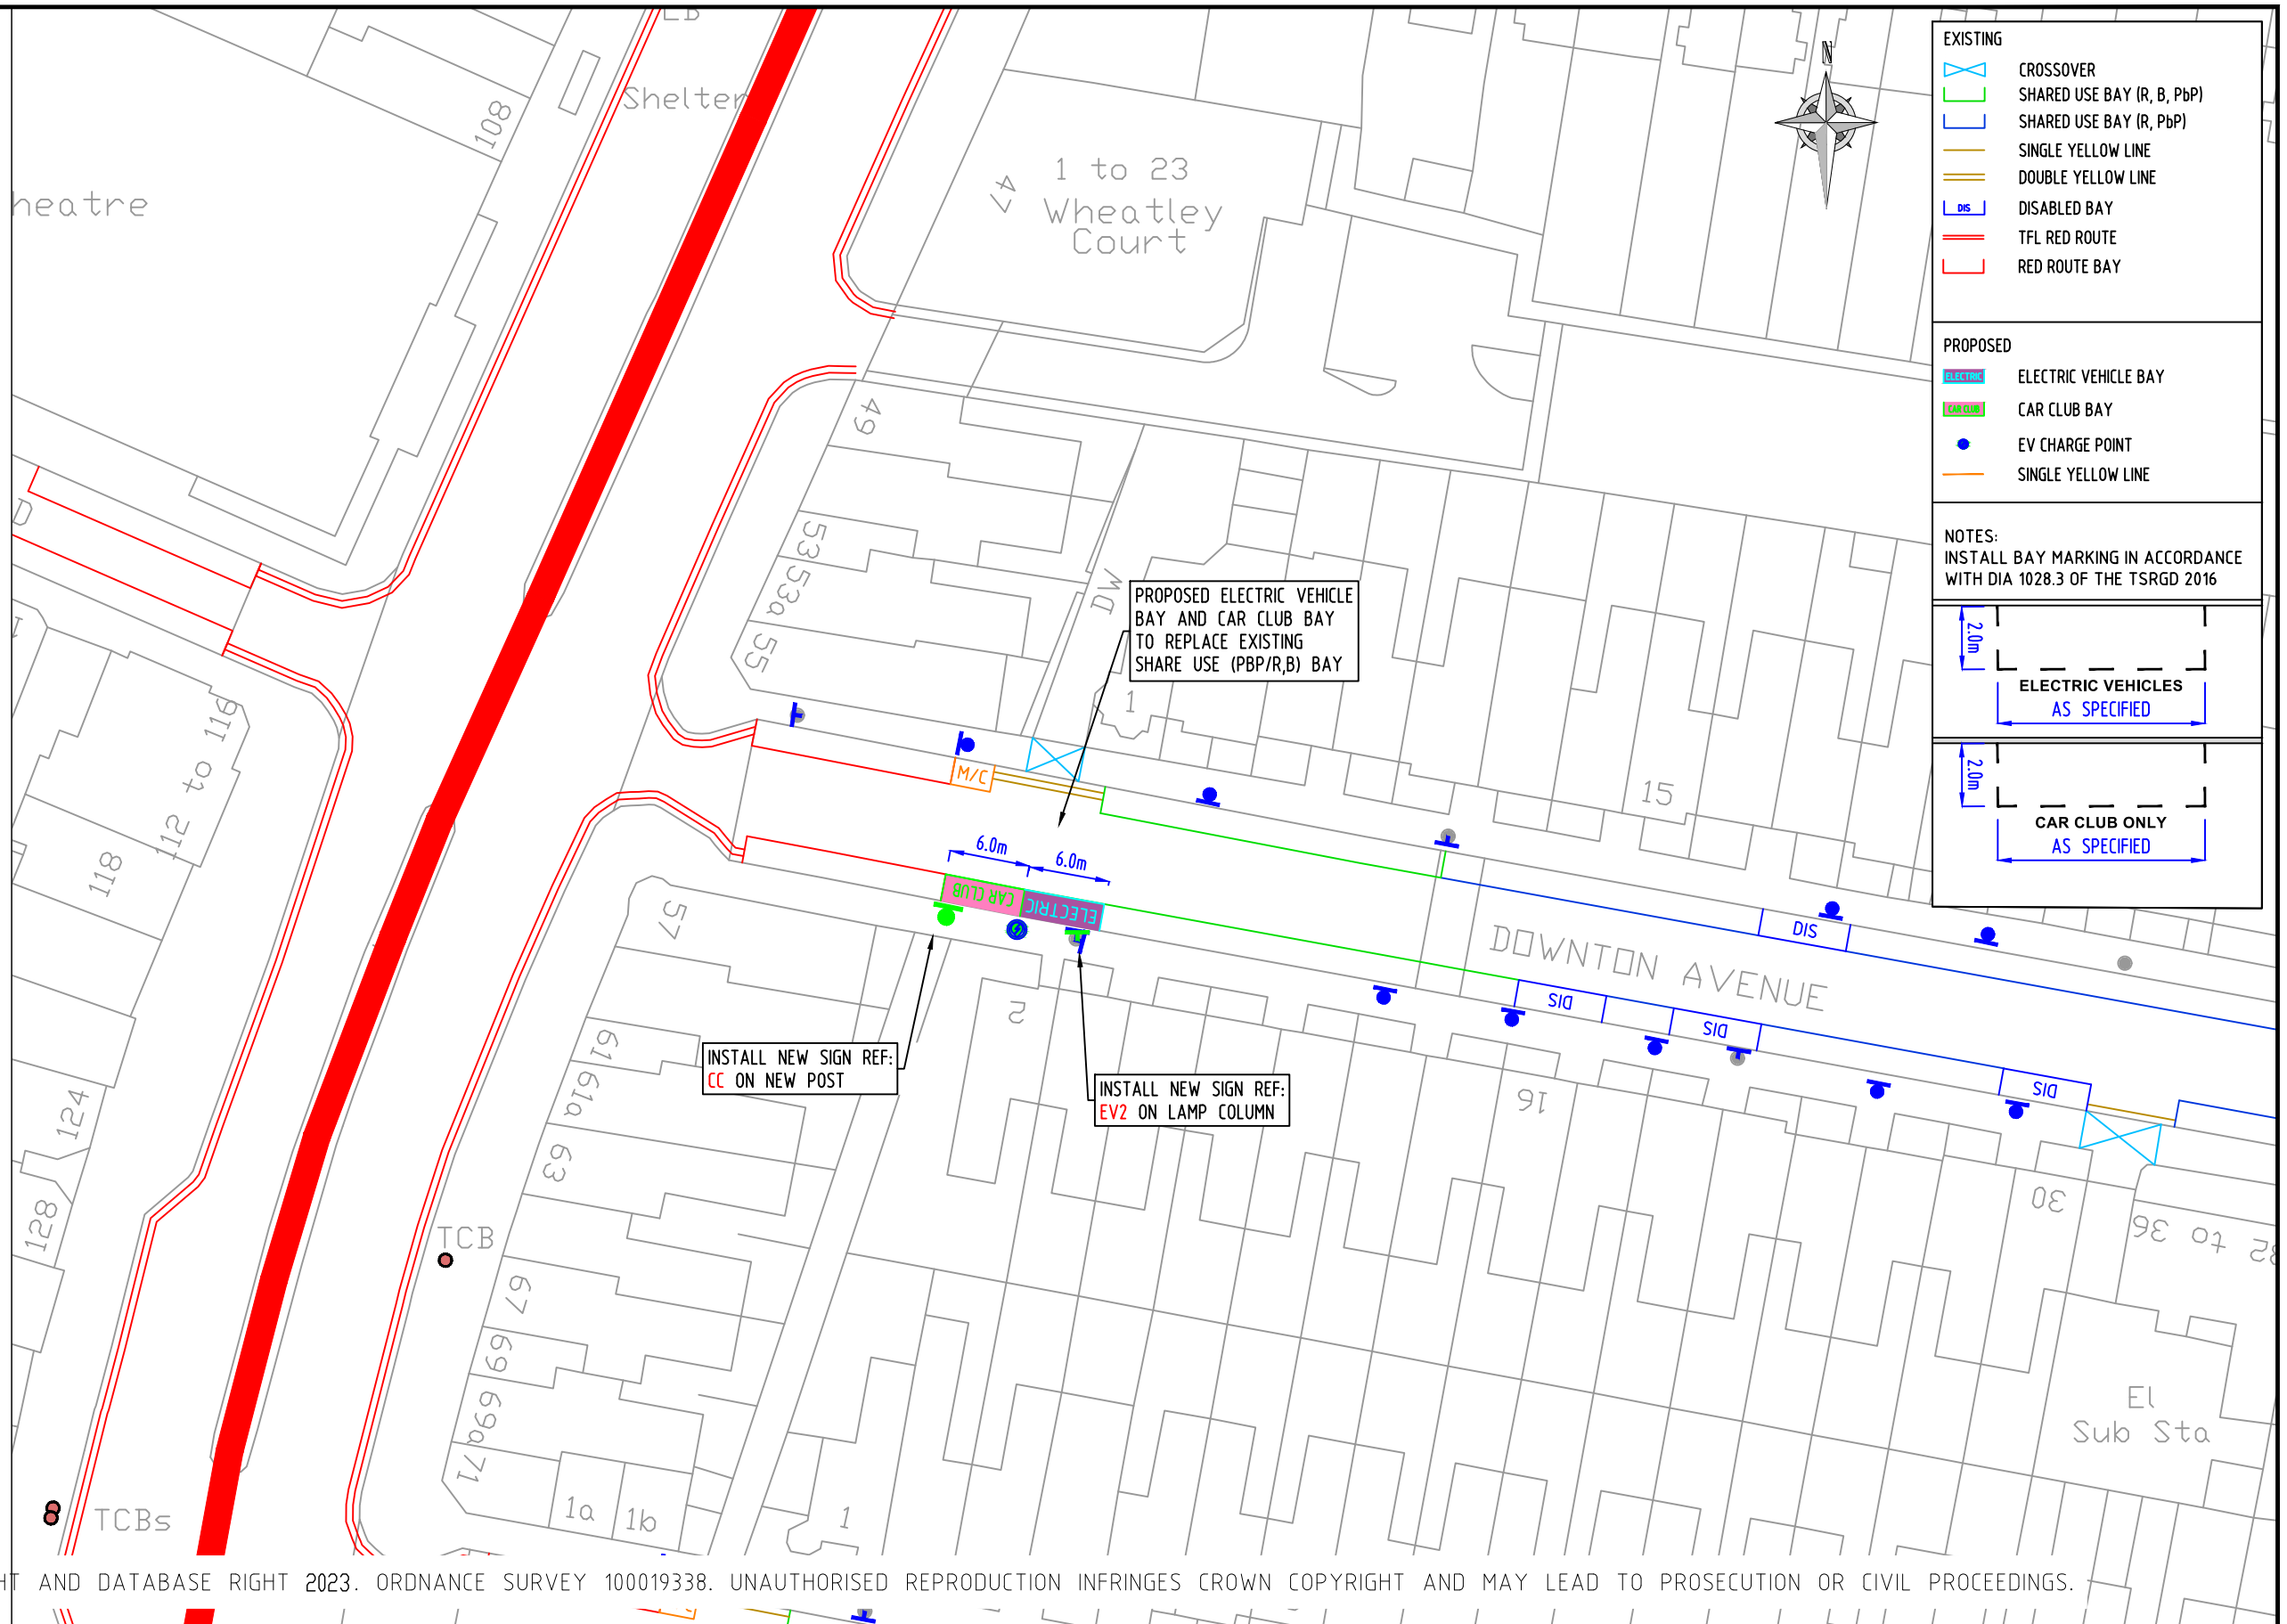

© CROWN COPYRIGHT AND DATABASE RIGHT 2023. ORDNANCE SURVEY 100019338. UNAUTHORISED REPRODUCTION INFRINGES CROWN COPYRIGHT AND MAY LEAD TO PROSECUTION OR CIVIL PROCEEDINGS.

NOTES:

REV	DESCRIPTION	DRAWN	SIG	DATE	CHKD	SIG	DATE	APP	SIG	DATE

Lambeth

PARKING, STREET MANAGEMENT AND COMMERCIAL,
3RD FLOOR, CIVIC CENTRE
6 BRIXTON HILL
LONDON, SW2 1EG
020 7926 9000

DRAWN	GWA	PROJECT	EV & CAR CLUB BAYS (5 FAST EVCPs)
CHKD	BC	DRAWING TITLE	DOWNTON AVENUE
APP	LM	CLASSIFICATION	EXPERIMENTAL
DATE	20.04.23	PAPER	A3
		SCALE	1:500
		DRAWING NO	DES-CPZ-EVB-1005-001-04
		REVISION	