


**ESTATE PARKING LEGEND**

- - - - HOUSING ESTATE PARKING BOUNDARY
- — — — PROPOSED NO WAITING AT ANY TIME
- GARAGE PARKING

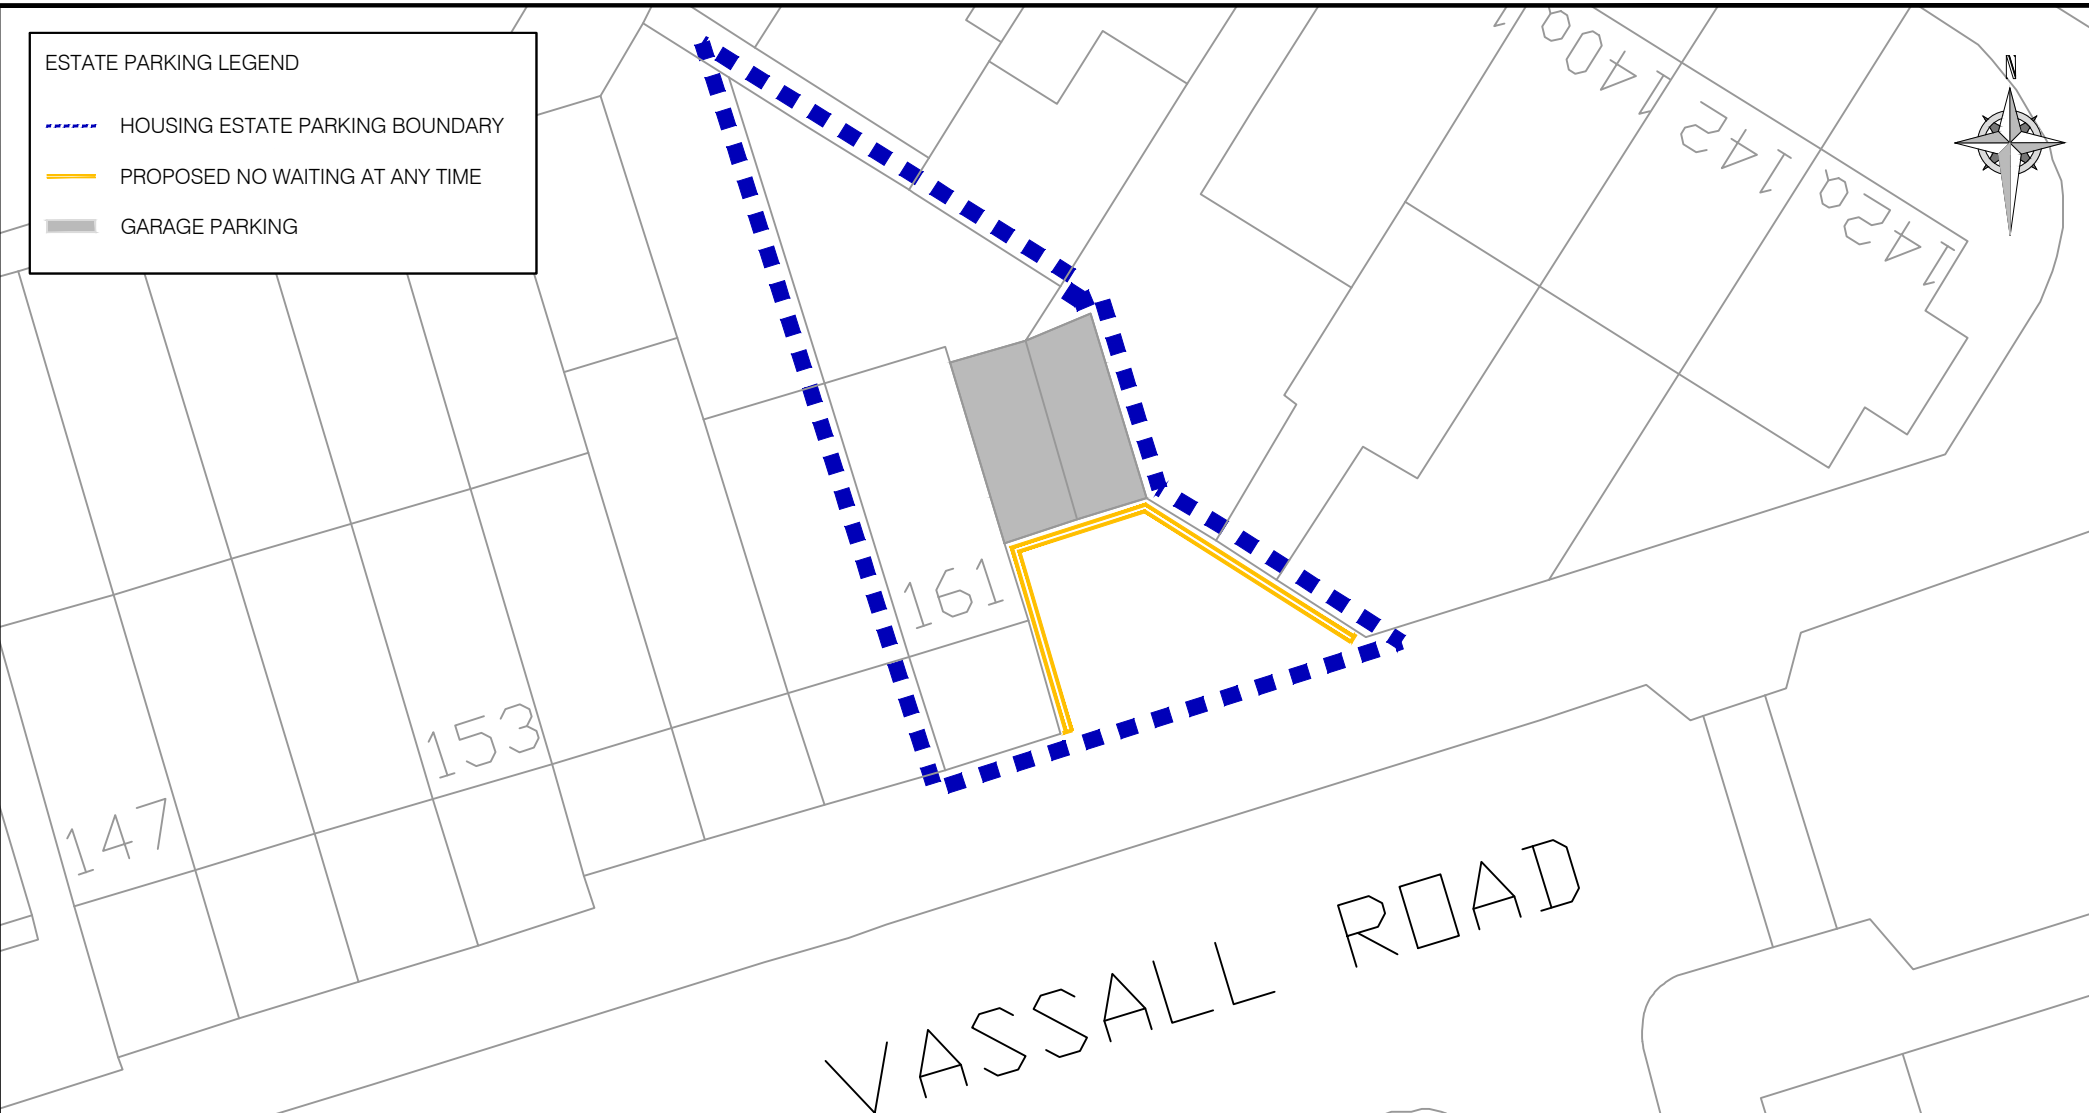

© CROWN COPYRIGHT AND DATABASE RIGHT 2023. ORDNANCE SURVEY 100019338. UNAUTHORISED REPRODUCTION INFRINGES CROWN COPYRIGHT AND MAY LEAD TO PROSECUTION OR CIVIL PROCEEDINGS.

REV	DESCRIPTION	DRAWN	SIG	DATE	CHKD	SIG	DATE	APP	SIG	DATE

**Lambeth Transport**  
 CAPITAL PROGRAMMES  
 4TH FLOOR, BLUE STAR HOUSE  
 234-244 STOCKWELL ROAD  
 LONDON, SW9 9SP  
 020 7926 9000

DRAWN LM	PROJECT ESTATE PARKING CONTROLS		
CHKD BC	DRAWING TITLE VASSALL ROAD		
APP VR	CLASSIFICATION TMO	PAPER A4	SCALE 1:250
DATE 14.06.23	DRAWING NO DES-CPZ-HEPP3-008-01	REVISION -	