


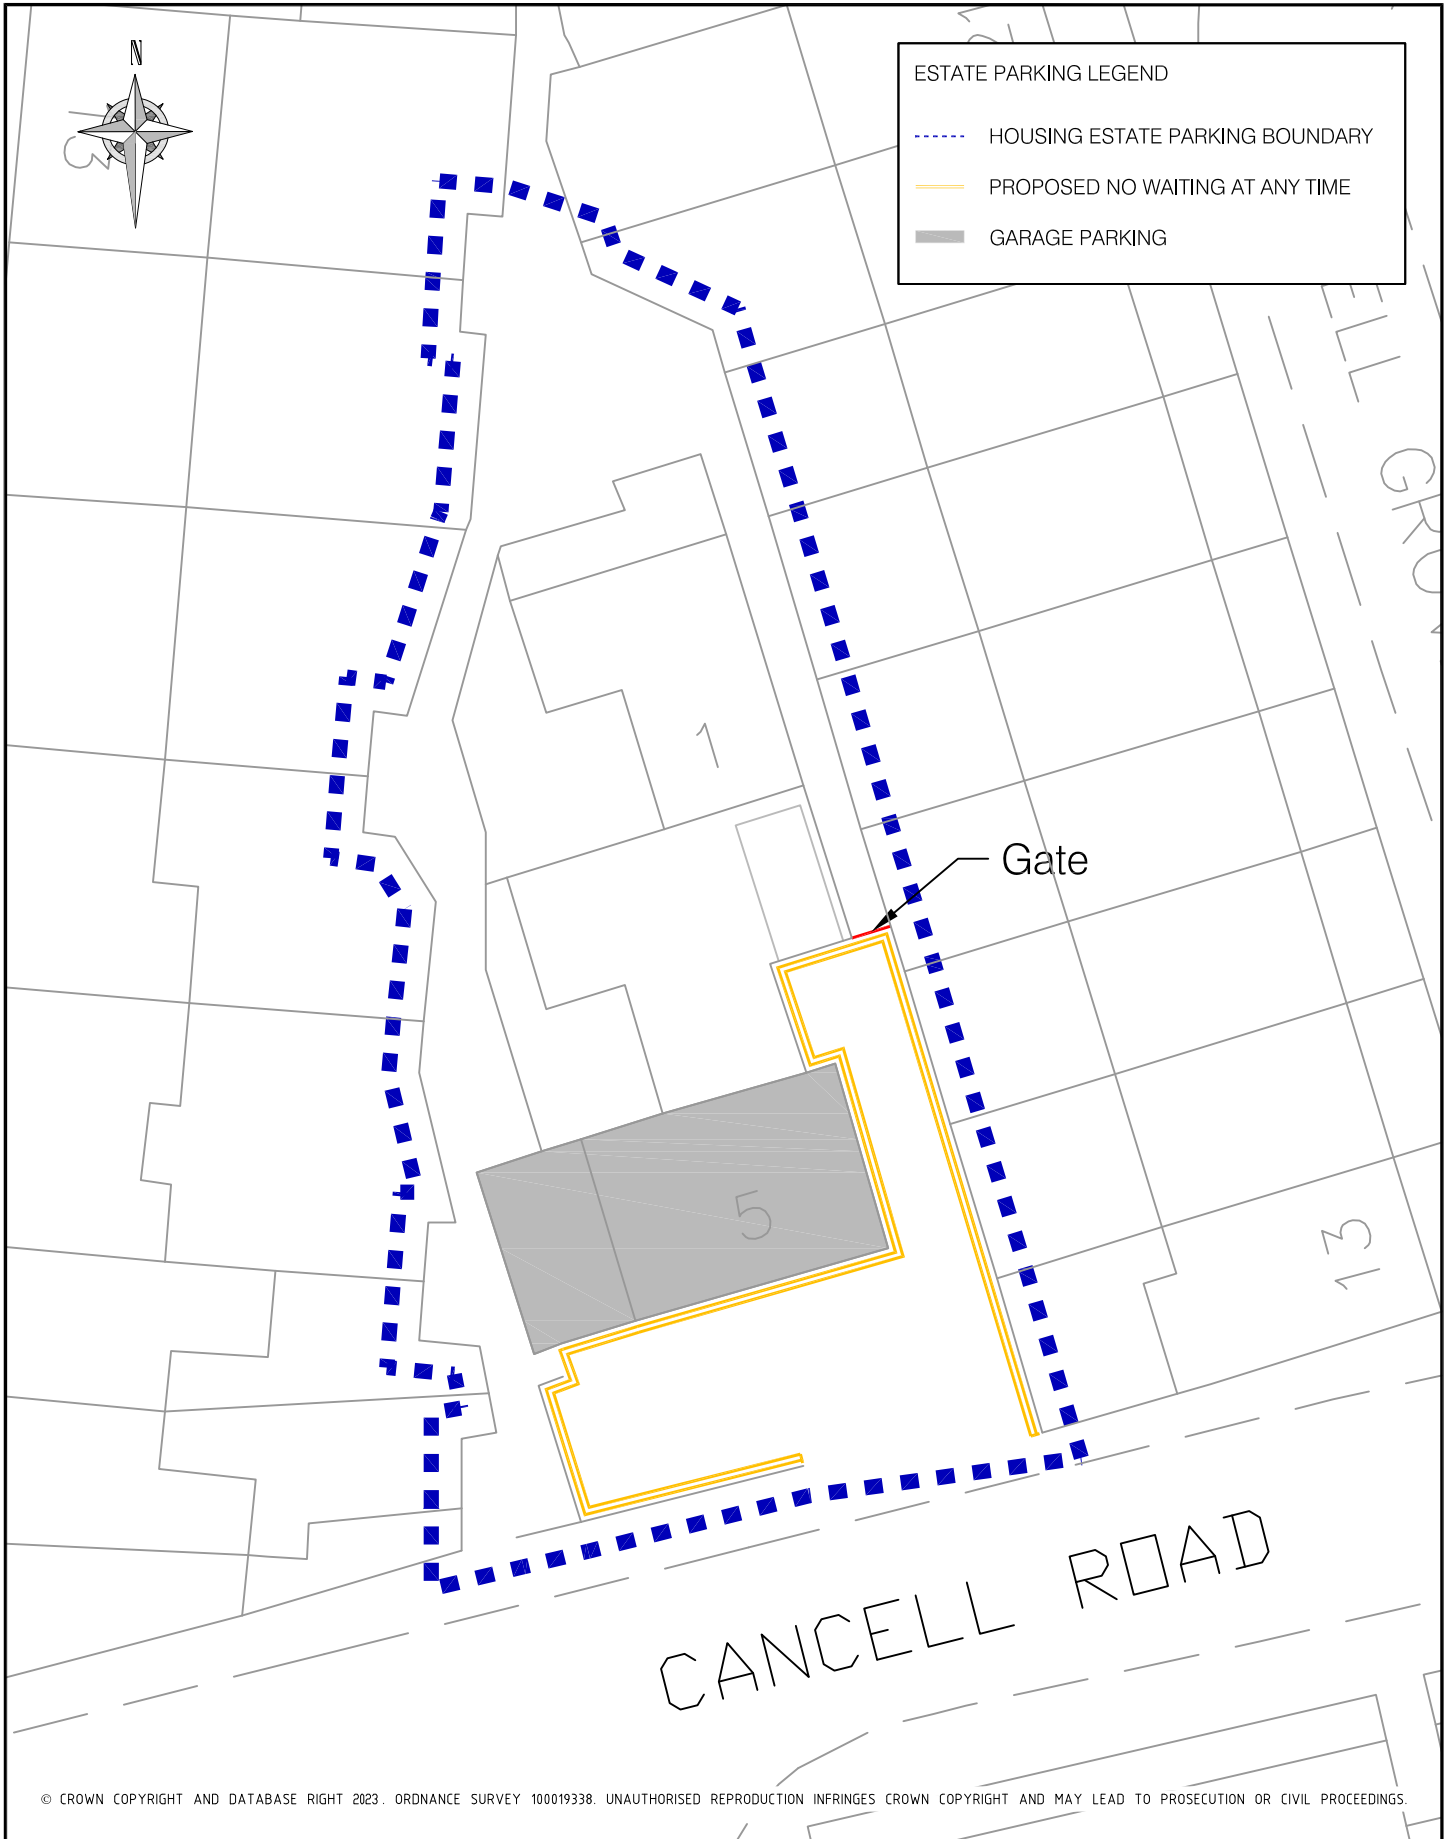

ESTATE PARKING LEGEND

- - - - HOUSING ESTATE PARKING BOUNDARY
- = = = = PROPOSED NO WAITING AT ANY TIME
- GARAGE PARKING



© CROWN COPYRIGHT AND DATABASE RIGHT 2023. ORDNANCE SURVEY 100019338. UNAUTHORISED REPRODUCTION INFRINGES CROWN COPYRIGHT AND MAY LEAD TO PROSECUTION OR CIVIL PROCEEDINGS.

NOTES:

Lambeth Transport
 CAPITAL PROGRAMMES
 4TH FLOOR, BLUE STAR HOUSE
 234-244 STOCKWELL ROAD
 LONDON, SW9 9SP
 020 7926 9000

| | | | |
|-------------------------|---|--------------------|-----------------------|
| DRAWN LM | PROJECT ESTATE PARKING CONTROLS | | |
| CHKD BC | DRAWING TITLE CANCEL ROAD | | |
| APP VR | CLASSIFICATION TMO | PAPER A4 | SCALE 1:250 |
| DATE 14.06.23 | DRAWING NO DES-CPZ-HEPP3-009-01 | | REVISION - |