


COORDINATES		
POINTS	EASTING	NORTHING
SOP01	529638.236	174077.210
SOP02	529637.202	174075.480
SOP03	529651.473	174069.153
SOP04	529650.360	174067.417
SOP05	529646.780	174061.470
SOP06	529642.993	174066.245
SOP07	529635.162	174068.466
SOP08	529634.642	174071.195
SOP09	529632.651	174067.862

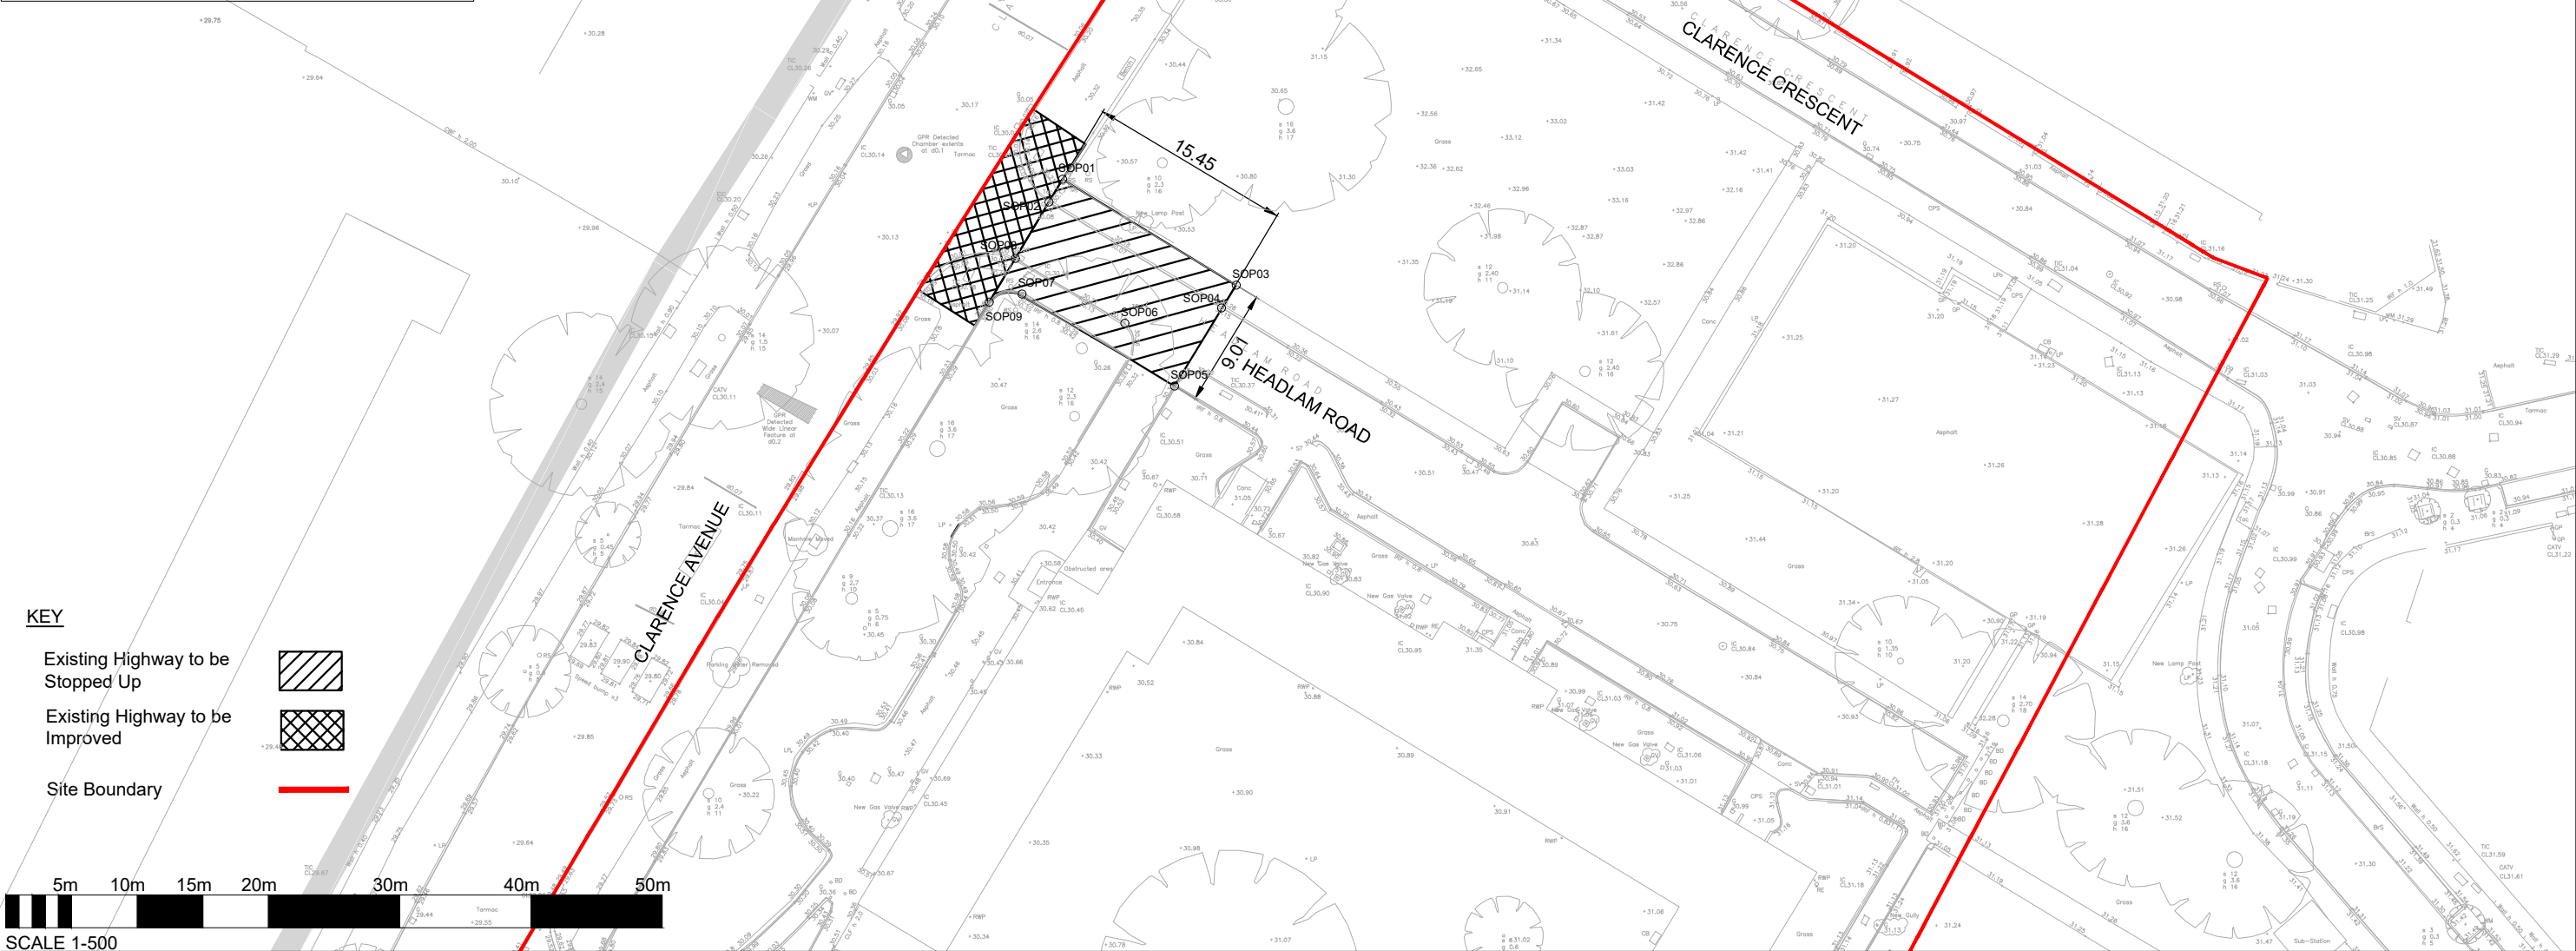

 COUNTRYSIDE Places People Love Suffolk House 154 High Street, Sevenoaks Kent, TN13 1XE 01732 747 025 countryside-properties.com	Originator:		Project:		Name:		Date:		Name:		Date:	
	 Suffolk House 154 High Street Sevenoaks Kent TN13 1XE UK UK: +44 (0)1732 740195 www.ctp-llp.com		Clapham Park Estate Block C01		SF		29.11.21		SM		29.11.21	
	P3 24.06.22 Scale Changed & Layout updated		Drawing Title:		Scale:		Status:		Drawing No:		Rev:	
	P2 02.03.22 Revised to suit CPPLC comments		Highways Stopping Up Headlam Rd		1:500@ A3		FOR INFORMATION		CPT Job Ref: A8244		CPC1-CTP-ZZ-ZZ-DR-C-1700	
	P1 28.01.22 Preliminary Issue											
Rev:		Date:	Revision History:									