


NOTES:
1) INSTALL BAY MARKING IN ACCORDANCE WITH DIA 1028.3 OF THE TSRGD 2016. TEXT HEIGHT TO BE 350mm
2) INSTALL SIGN POST WITHIN 0.5m OF THE END OF THE BAY



Scheme Ref.	Disabled Bays		
Sign Ref.	101-001	x-height	29.9
Letter colour	BLACK	SIGN FACE	
Background	WHITE	Width	450mm
Border	BLACK	Height	295mm
Material	Class R3B Microprismatic	Area	0.13m ²


PROPOSED

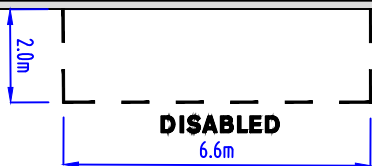

DISABLED BAYS



POST & SIGN

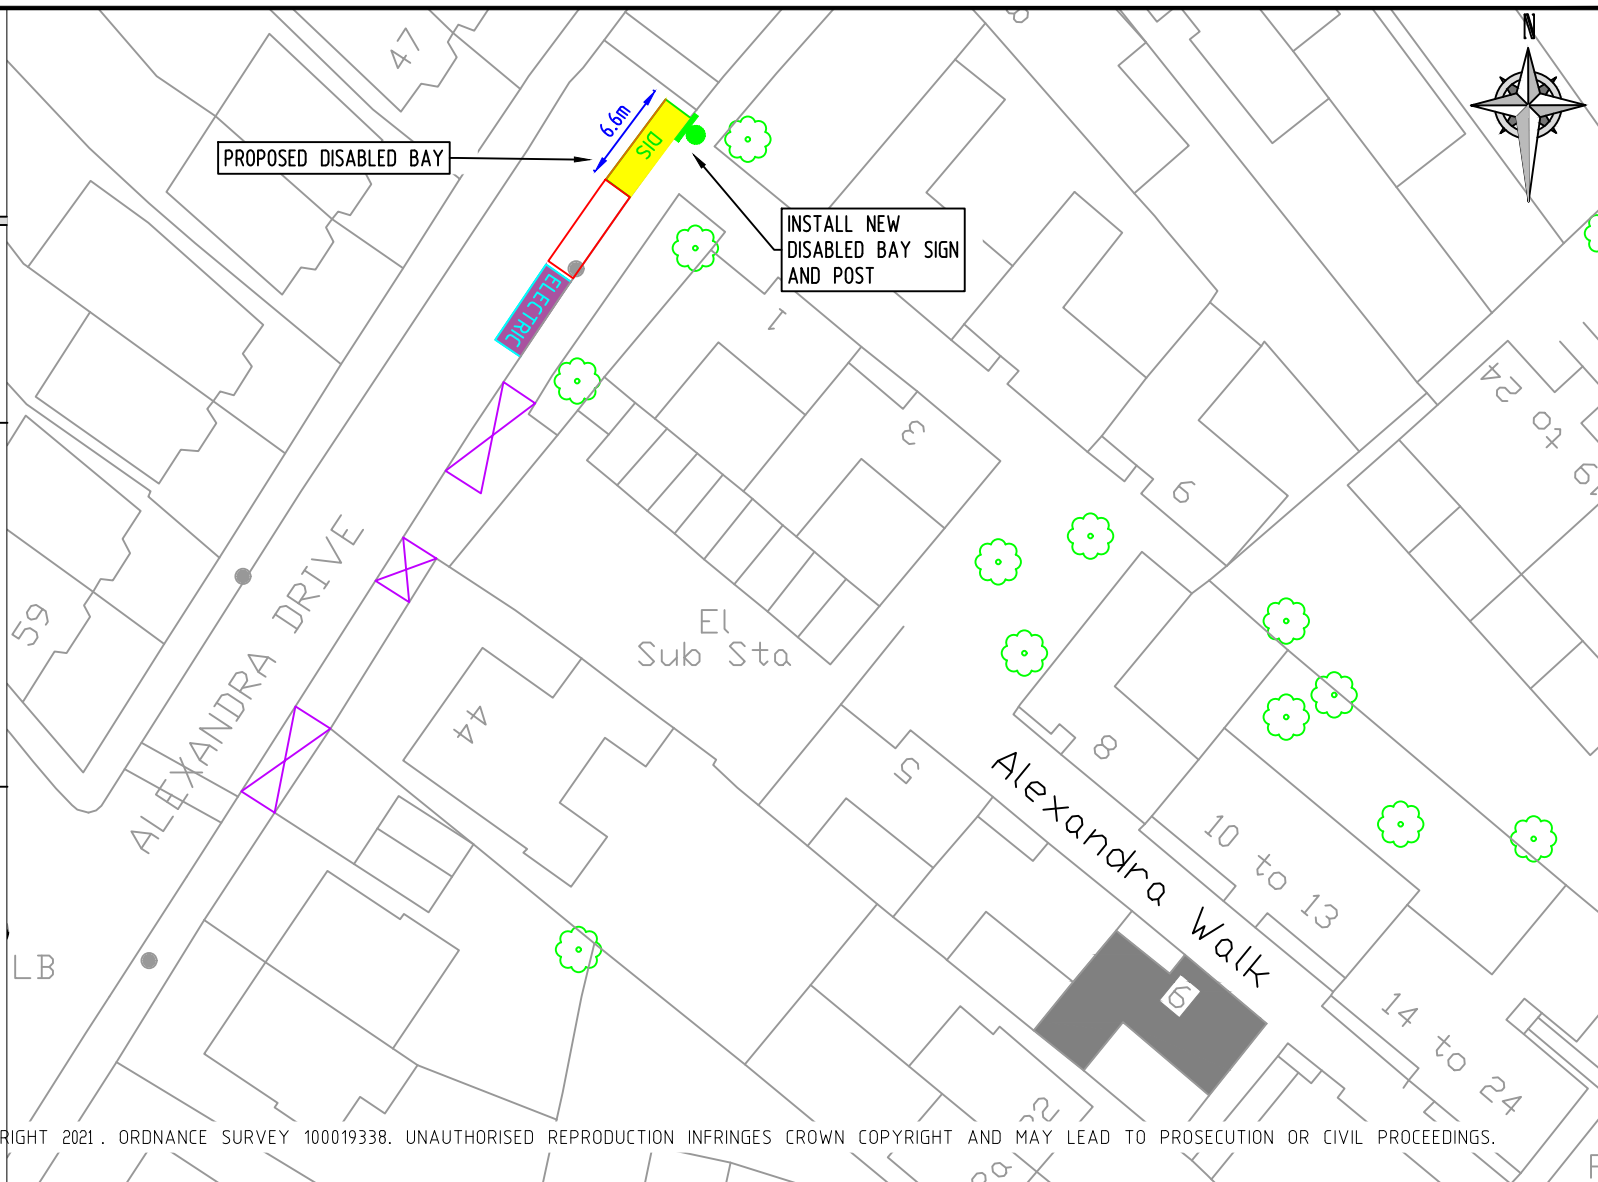


© CROWN COPYRIGHT AND DATABASE RIGHT 2021. ORDNANCE SURVEY 100019338. UNAUTHORISED REPRODUCTION INFRINGES CROWN COPYRIGHT AND MAY LEAD TO PROSECUTION OR CIVIL PROCEEDINGS.

REV	DESCRIPTION	DRAWN	SIG	DATE	CHKD	SIG	DATE	APP	SIG	DATE

Lambeth
PARKING, STREET MANAGEMENT
AND COMMERCIAL,
3RD FLOOR, CIVIC CENTRE
6 BRIXTON HILL
LONDON, SW2 1EG
020 7926 9000

DRAWN	SC	PROJECT PROPOSED DISABLED PARKING			
CHKD	LM	DRAWING TITLE ALEXANDRA DRIVE			
APP	LM	CLASSIFICATION TMO	PAPER A4	SCALE 1:500	
DATE	15.05.23	DRAWING NO DB-P-22/23-B3-D01			REVISION -

NOTES:
1) INSTALL BAY MARKING IN ACCORDANCE WITH DIA 1028.3 OF THE TSRGD 2016. TEXT HEIGHT TO BE 350mm
2) INSTALL SIGN POST WITHIN 0.5m OF THE END OF THE BAY

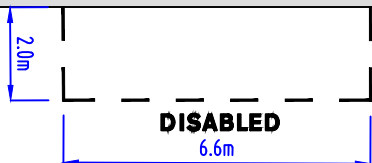

Scheme Ref.	Disabled Bays		
Sign Ref.	101-001	x-height	29.9
Letter colour	BLACK	SIGN FACE	
Background	WHITE	Width	450mm
Border	BLACK	Height	295mm
Material	Class R3B Microprismatic	Area	0.13m ²

PROPOSED



DISABLED BAYS



POST & SIGN




REV	DESCRIPTION	DRAWN	SIG	DATE	CHKD	SIG	DATE	APP	SIG	DATE

Lambeth
PARKING, STREET MANAGEMENT
AND COMMERCIAL,
3RD FLOOR, CIVIC CENTRE
6 BRIXTON HILL
LONDON, SW2 1EG
020 7926 9000

DRAWN	SC	PROJECT	PROPOSED DISABLED PARKING		
CHKD	LM	DRAWING TITLE	69 TIVOLI ROAD		
APP	LM	CLASSIFICATION	TMO	PAPER	A4
DATE	15.05.23	DRAWING NO	DB-P-22/23-B3-D02	SCALE	1:500
		REVISION	-		

1) INSTALL BAY MARKING IN ACCORDANCE WITH DIA 1028.3 OF THE TSRGD 2016. TEXT HEIGHT TO BE 350mm
2) INSTALL SIGN POST WITHIN 0.5m OF THE END OF THE BAY

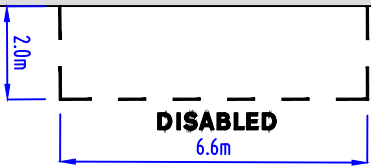

Scheme Ref.	Disabled Bays	
Sign Ref.	101-001	x-height 29.9
Letter colour	BLACK	SIGN FACE
Background	WHITE	Width 450mm
Border	BLACK	Height 295mm
Material	Class R3B Microprismatic	Area 0.13m²


PROPOSED



DISABLED BAYS



POST & SIGN

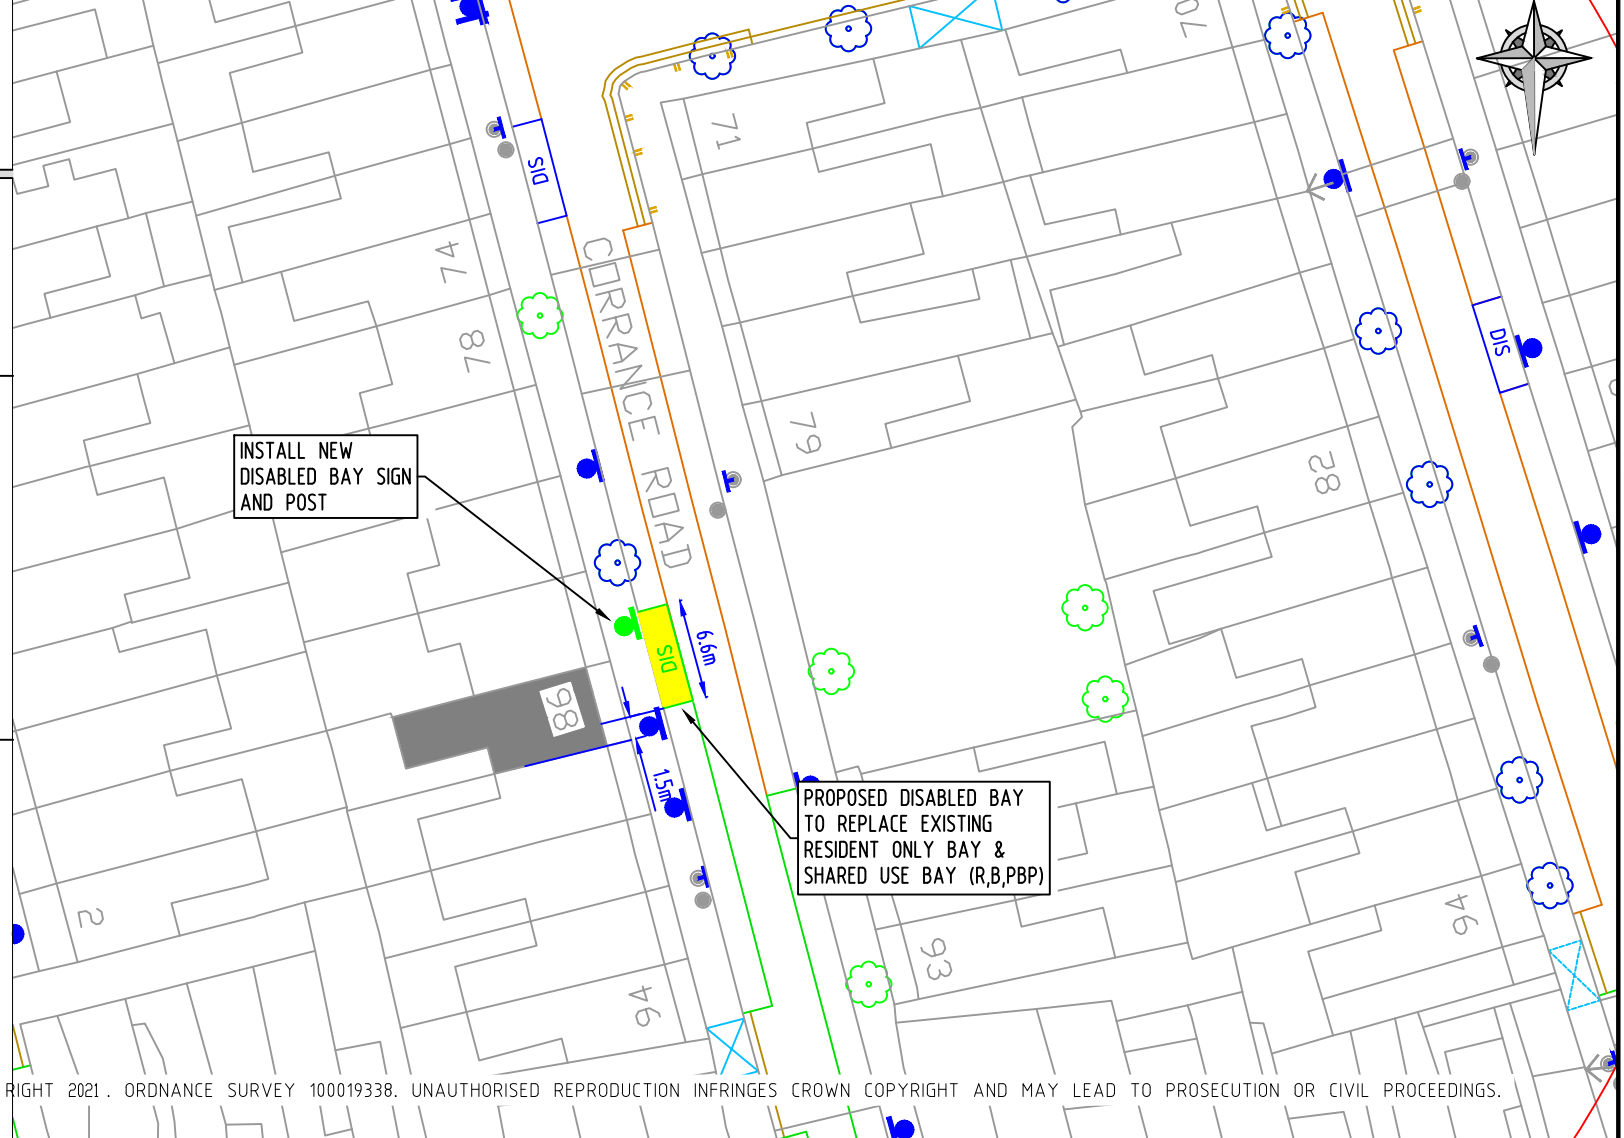

© CROWN COPYRIGHT AND DATABASE RIGHT 2021. ORDNANCE SURVEY 100019338. UNAUTHORISED REPRODUCTION INFRINGES CROWN COPYRIGHT AND MAY LEAD TO PROSECUTION OR CIVIL PROCEEDINGS.

REV	DESCRIPTION	DRAWN	SIG	DATE	CHKD	SIG	DATE	APP	SIG	DATE




DRAWN	SC	PROJECT PROPOSED DISABLED PARKING			
CHKD	LM	DRAWING TITLE 86 CORRANCE ROAD (CPZ B)			
APP	LM	CLASSIFICATION TMO	PAPER A4	SCALE 1:500	
DATE	15.05.23	DRAWING NO DB-P-22/23-B3-D04			REVISION -



SIGN ON EXISTING POST

NOTES:
1) INSTALL BAY MARKING IN ACCORDANCE WITH DIA 1028.3 OF THE TSRGD 2016. TEXT HEIGHT TO BE 350mm
2) INSTALL SIGN POST WITHIN 0.5m OF THE END OF THE BAY

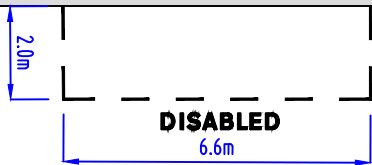

Scheme Ref.	Disabled Bays		
Sign Ref.	101-001	x-height	29.9
Letter colour	BLACK	SIGN FACE	
Background	WHITE	Width	450mm
Border	BLACK	Height	295mm
Material	Class R3B Microprismatic	Area	0.13m ²

PROPOSED



DISABLED BAYS



POST & SIGN


© CROWN COPYRIGHT AND DATABASE RIGHT 2021. ORDNANCE SURVEY 100019338. UNAUTHORISED REPRODUCTION INFRINGES CROWN COPYRIGHT AND MAY LEAD TO PROSECUTION OR CIVIL PROCEEDINGS.

REV	DESCRIPTION	DRAWN	SIG	DATE	CHKD	SIG	DATE	APP	SIG	DATE


Lambeth
PARKING, STREET MANAGEMENT
AND COMMERCIAL,
3RD FLOOR, CIVIC CENTRE
6 BRIXTON HILL
LONDON, SW2 1EG
020 7926 9000

DRAWN	SC	PROJECT PROPOSED DISABLED PARKING			
CHKD	LM	DRAWING TITLE 98 POPLAR ROAD			
APP	LM	CLASSIFICATION TMO	PAPER A4	SCALE 1:500	
DATE	15.05.23	DRAWING NO DB-P-22/23-B3-D05			REVISION -

NOTES:
1) INSTALL BAY MARKING IN ACCORDANCE WITH DIA 1028.3 OF THE TSRGD 2016. TEXT HEIGHT TO BE 350mm
2) INSTALL SIGN POST WITHIN 0.5m OF THE END OF THE BAY

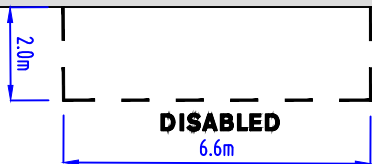

Scheme Ref.	Disabled Bays		
Sign Ref.	101-001	x-height	29.9
Letter colour	BLACK	SIGN FACE	
Background	WHITE	Width	450mm
Border	BLACK	Height	295mm
Material	Class R3B Microprismatic	Area	0.13m ²


PROPOSED



DISABLED BAYS



POST & SIGN

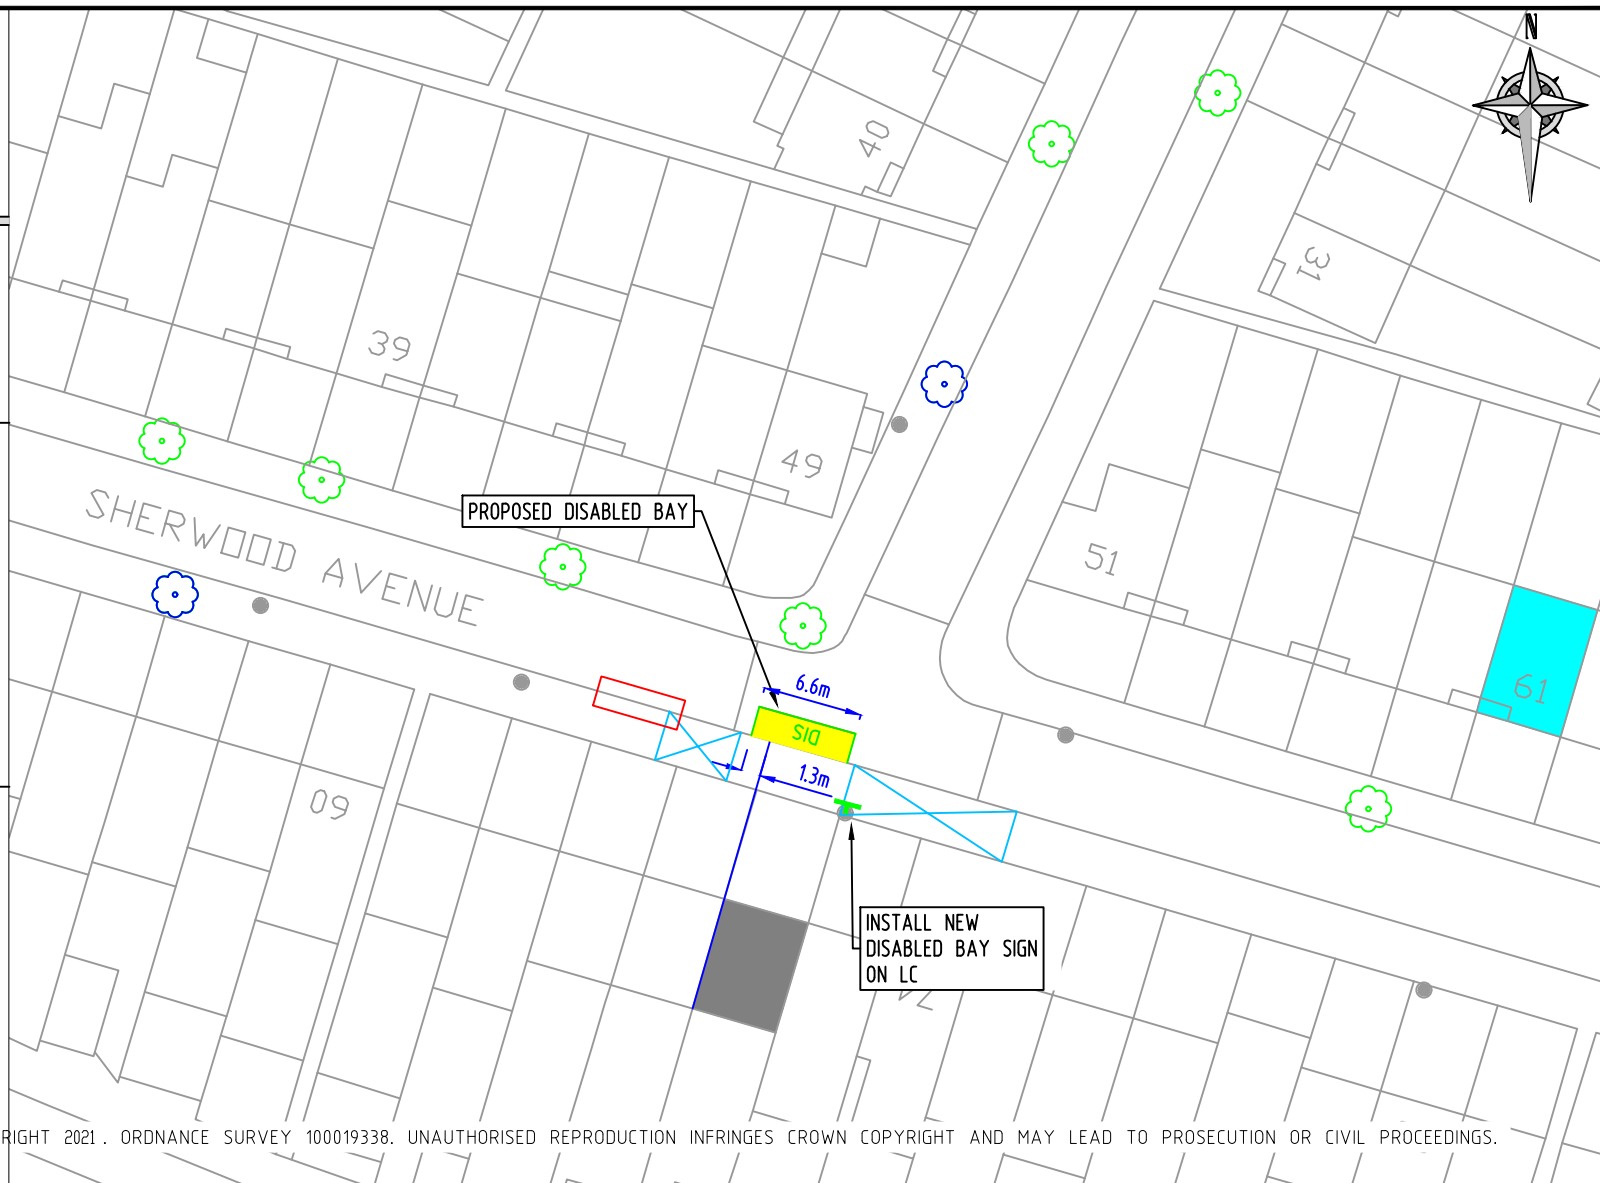


REV	DESCRIPTION	DRAWN	SIG	DATE	CHKD	SIG	DATE	APP	SIG	DATE

Lambeth

PARKING, STREET MANAGEMENT
AND COMMERCIAL,
3RD FLOOR, CIVIC CENTRE
6 BRIXTON HILL
LONDON, SW2 1EG
020 7926 9000


DRAWN	SC	PROJECT PROPOSED DISABLED PARKING			
CHKD	LM	DRAWING TITLE 70 SHERWOOD AVENUE			
APP	LM	CLASSIFICATION TMO	PAPER A4	SCALE 1:500	
DATE	15.05.23	DRAWING NO DB-P-22/23-B3-D06			REVISION -

- 1) INSTALL BAY MARKING IN ACCORDANCE WITH DIA 1028.3 OF THE TSRGD 2016. TEXT HEIGHT TO BE 350mm
- 2) INSTALL SIGN POST WITHIN 0.5m OF THE END OF THE BAY

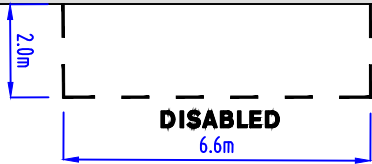

Scheme Ref.	Disabled Bays	
Sign Ref.	101-001	x-height 29.9
Letter colour	BLACK	SIGN FACE
Background	WHITE	Width 450mm
Border	BLACK	Height 295mm
Material	Class R38 Microprismatic	Area 0.13m ²

DISABLED BAYS
POST & SIGN

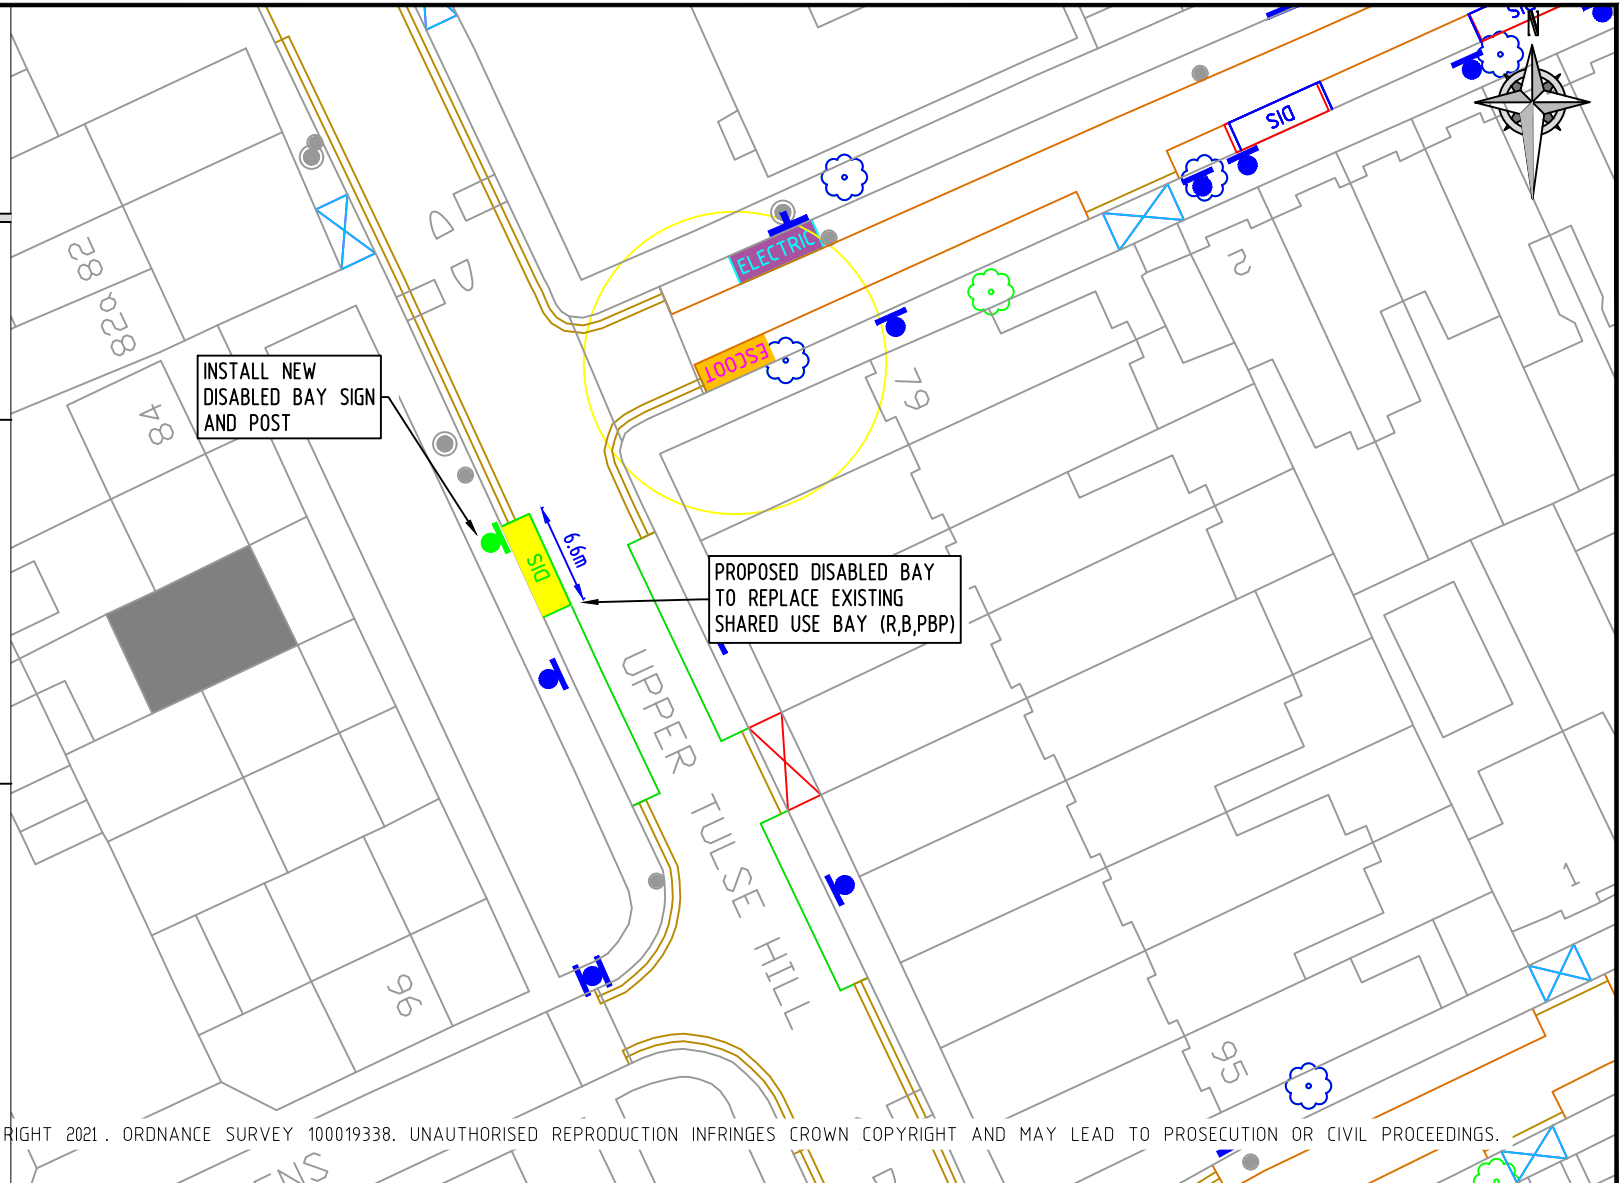


© CROWN COPYRIGHT AND DATABASE RIGHT 2021. ORDNANCE SURVEY 100019338. UNAUTHORISED REPRODUCTION INFRINGES CROWN COPYRIGHT AND MAY LEAD TO PROSECUTION OR CIVIL PROCEEDINGS.

[illegible]

DRAWN SC	PROJECT PROPOSED DISABLED PARKING		
CHKD LM	DRAWING TITLE 88 UPPER TULSE HILL (CPZ F)		
APP LM	CLASSIFICATION TMO	PAPER A4	SCALE 1:500
DATE 15.05.23	DRAWING NO DB-P-22/23-B3-D07		REVISION —

NOTES:
1) INSTALL BAY MARKING IN ACCORDANCE WITH DIA 1028.3 OF THE TSRGD 2016. TEXT HEIGHT TO BE 350mm
2) INSTALL SIGN POST WITHIN 0.5m OF THE END OF THE BAY

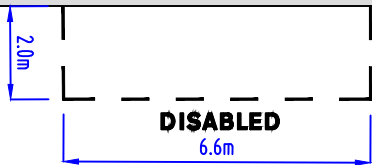


Scheme Ref.	Disabled Bays		
Sign Ref.	101-001	x-height	29.9
Letter colour	BLACK	SIGN FACE	
Background	WHITE	Width	450mm
Border	BLACK	Height	295mm
Material	Class R3B Microprismatic	Area	0.13m ²

PROPOSED

-  DISABLED BAYS
-  POST & SIGN
-  SIGN ON LC

© CROWN COPYRIGHT AND DATABASE RIGHT 2021. ORDNANCE SURVEY 100019338. UNAUTHORISED REPRODUCTION INFRINGES CROWN COPYRIGHT AND MAY LEAD TO PROSECUTION OR CIVIL PROCEEDINGS.

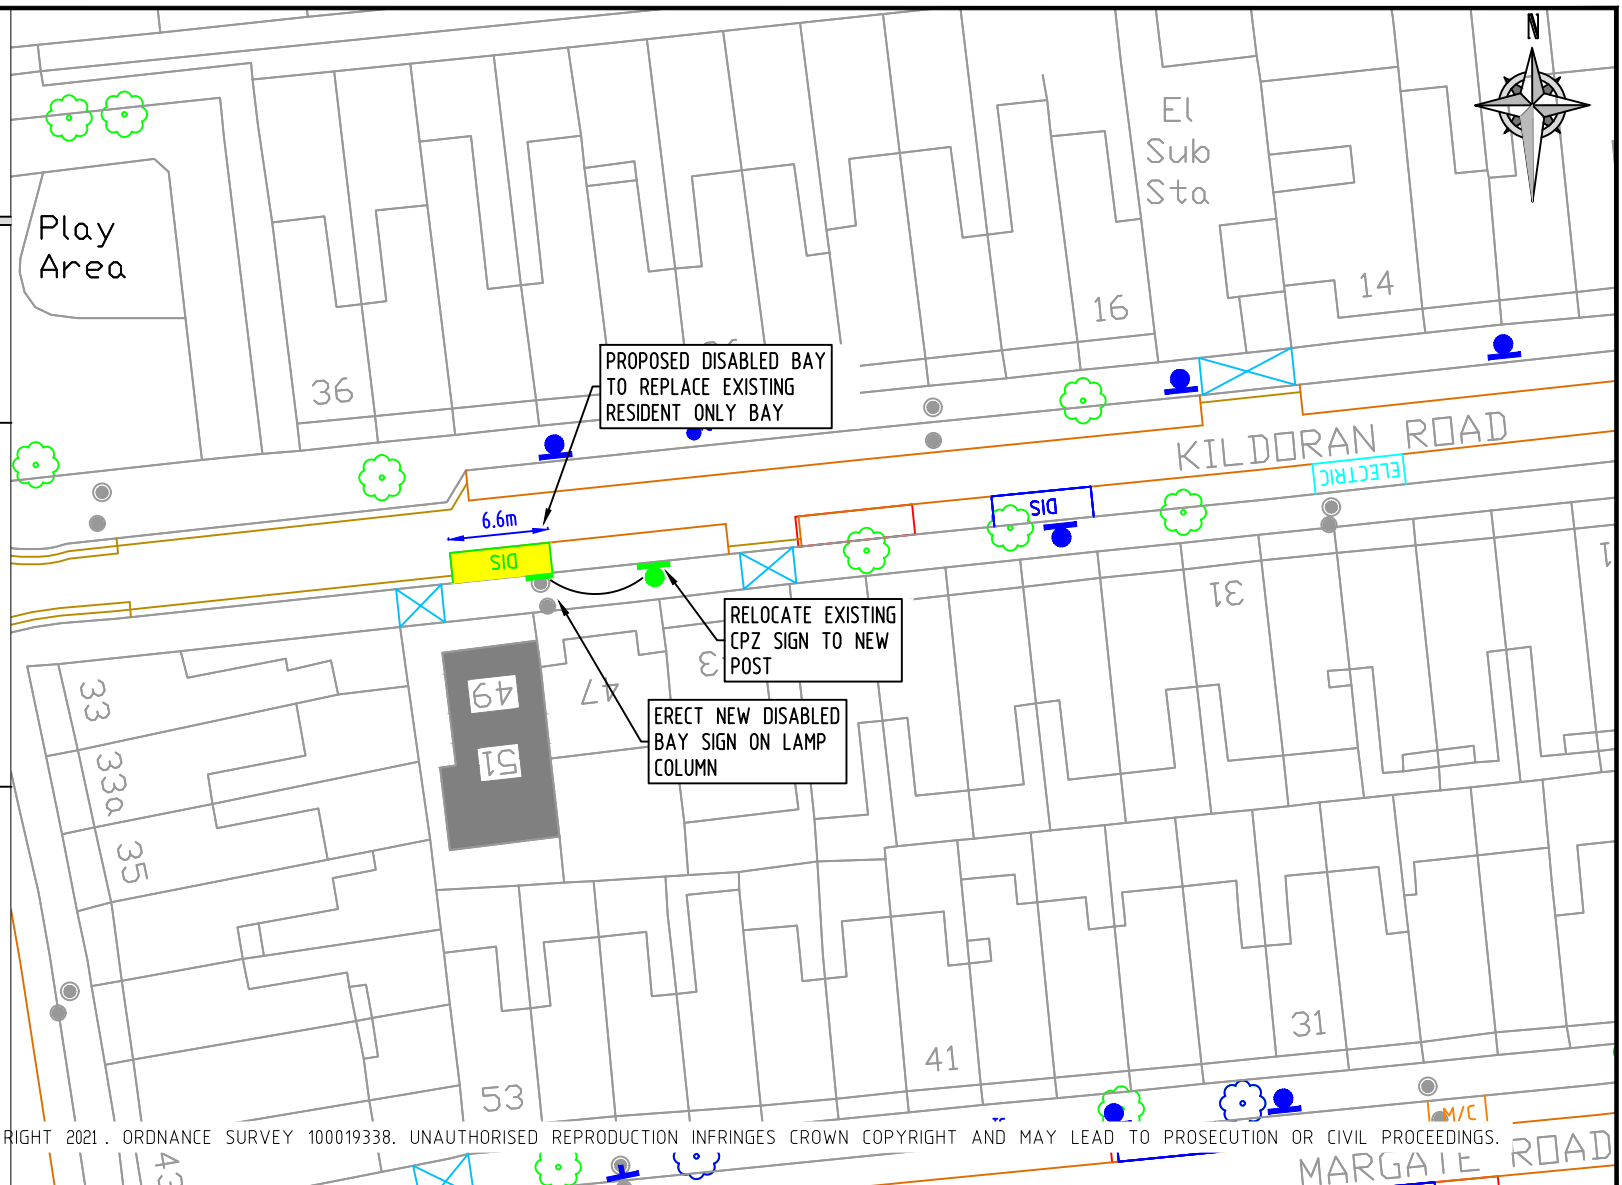


REV	DESCRIPTION	DRAWN	SIG	DATE	CHKD	SIG	DATE	APP	SIG	DATE

Lambeth
PARKING, STREET MANAGEMENT
AND COMMERCIAL,
3RD FLOOR, CIVIC CENTRE
6 BRIXTON HILL
LONDON, SW2 1EG
020 7926 9000

DRAWN	SC	PROJECT	PROPOSED DISABLED PARKING		
CHKD	LM	DRAWING TITLE	49 KILDORAN ROAD (CPZ E)		
APP	LM	CLASSIFICATION	TMO	PAPER	A4
DATE	15.05.23	DRAWING NO	DB-P-22/23-B3-D08	SCALE	1:500
		REVISION	-		

NOTES:
1) INSTALL BAY MARKING IN ACCORDANCE WITH DIA 1028.3 OF THE TSRGD 2016. TEXT HEIGHT TO BE 350mm
2) INSTALL SIGN POST WITHIN 0.5m OF THE END OF THE BAY

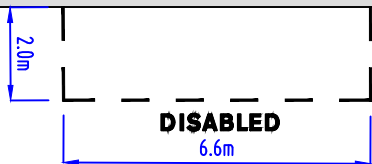

Scheme Ref.	Disabled Bays		
Sign Ref.	101-001	x-height	29.9
Letter colour	BLACK	SIGN FACE	
Background	WHITE	Width	450mm
Border	BLACK	Height	295mm
Material	Class R3B Microprismatic	Area	0.13m ²


PROPOSED



DISABLED BAYS



POST & SIGN

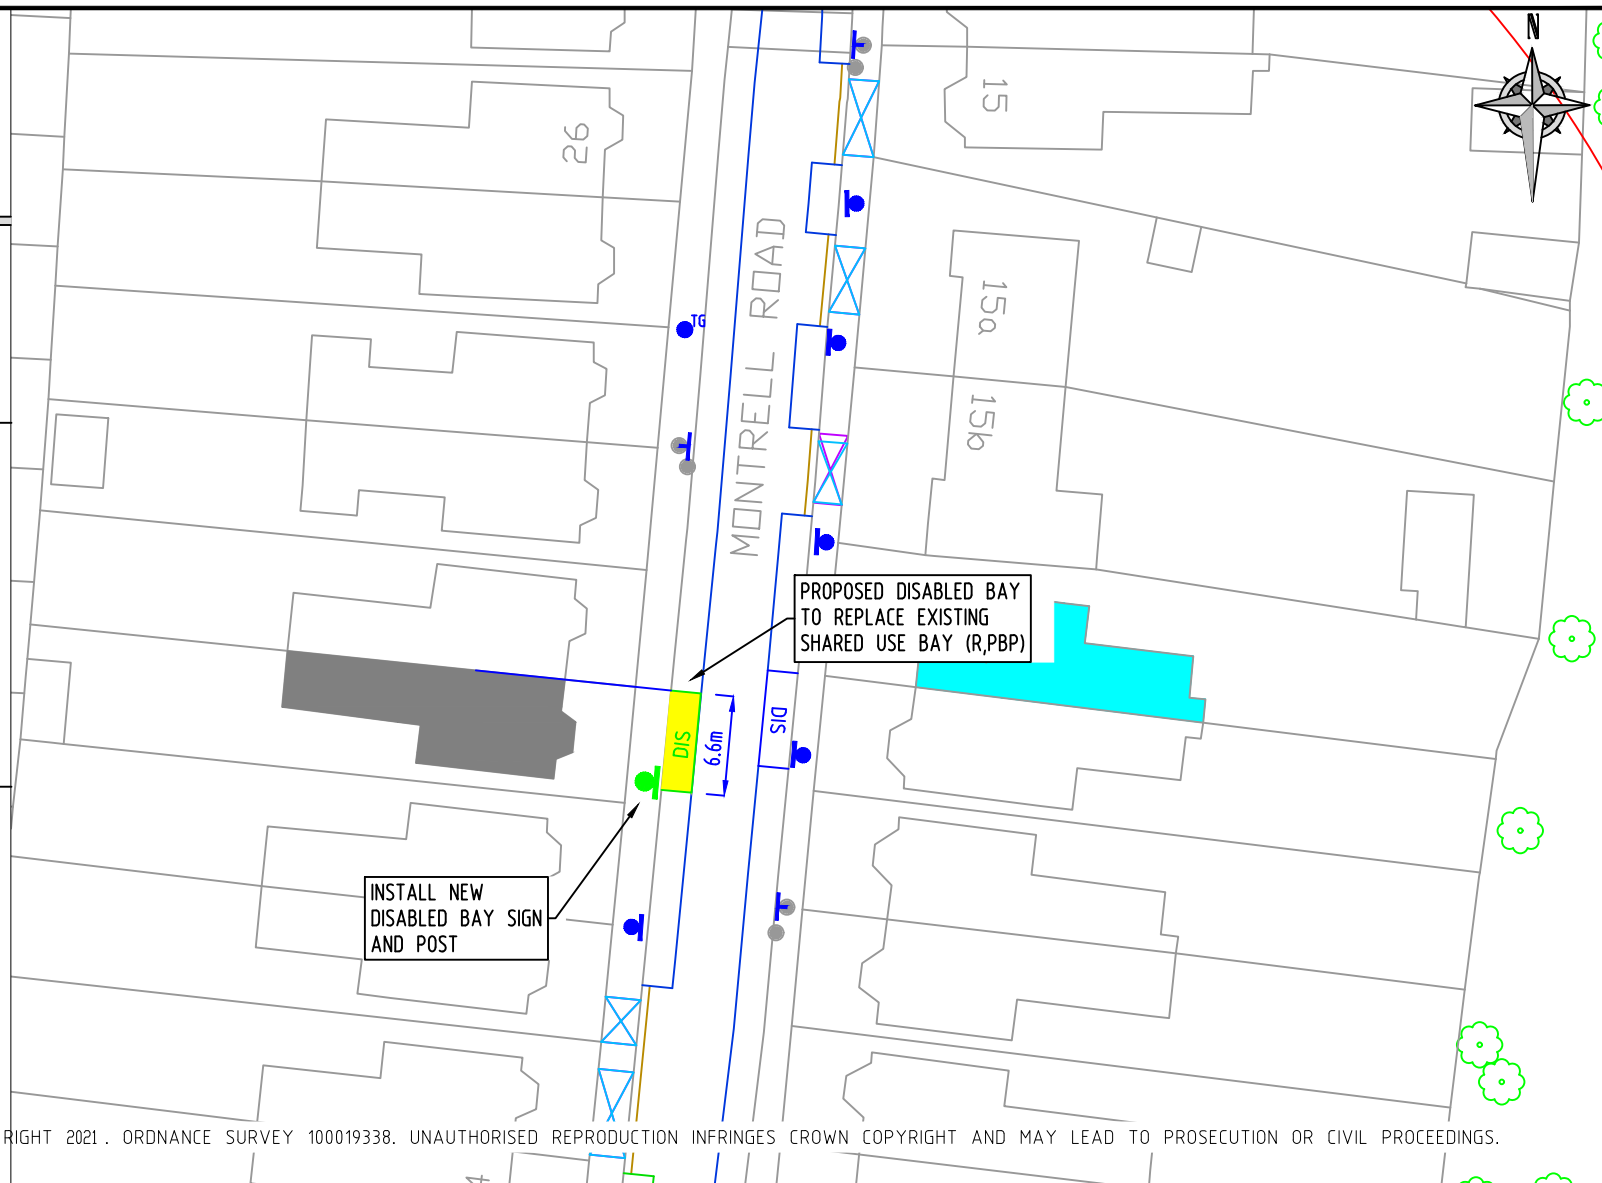


© CROWN COPYRIGHT AND DATABASE RIGHT 2021. ORDNANCE SURVEY 100019338. UNAUTHORISED REPRODUCTION INFRINGES CROWN COPYRIGHT AND MAY LEAD TO PROSECUTION OR CIVIL PROCEEDINGS.

REV	DESCRIPTION	DRAWN	SIG	DATE	CHKD	SIG	DATE	APP	SIG	DATE

Lambeth
PARKING, STREET MANAGEMENT
AND COMMERCIAL,
3RD FLOOR, CIVIC CENTRE
6 BRIXTON HILL
LONDON, SW2 1EG
020 7926 9000

DRAWN	SC	PROJECT PROPOSED DISABLED PARKING			
CHKD	LM	DRAWING TITLE 36 MONTRELL ROAD (CPZ G)			
APP	LM	CLASSIFICATION TMO	PAPER A4	SCALE 1:500	
DATE 15.05.23	DRAWING NO DB-P-22/23-B3-D09				REVISION -

NOTES:
1) INSTALL BAY MARKING IN ACCORDANCE WITH DIA 1028.3 OF THE TSRGD 2016. TEXT HEIGHT TO BE 350mm
2) INSTALL SIGN POST WITHIN 0.5m OF THE END OF THE BAY

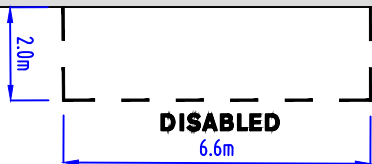

Scheme Ref.	Disabled Bays		
Sign Ref.	101-001	x-height	29.9
Letter colour	BLACK	SIGN FACE	
Background	WHITE	Width	450mm
Border	BLACK	Height	295mm
Material	Class R3B Microprismatic	Area	0.13m ²

PROPOSED




DISABLED BAYS



POST & SIGN



SIGN ON EXISTING POST

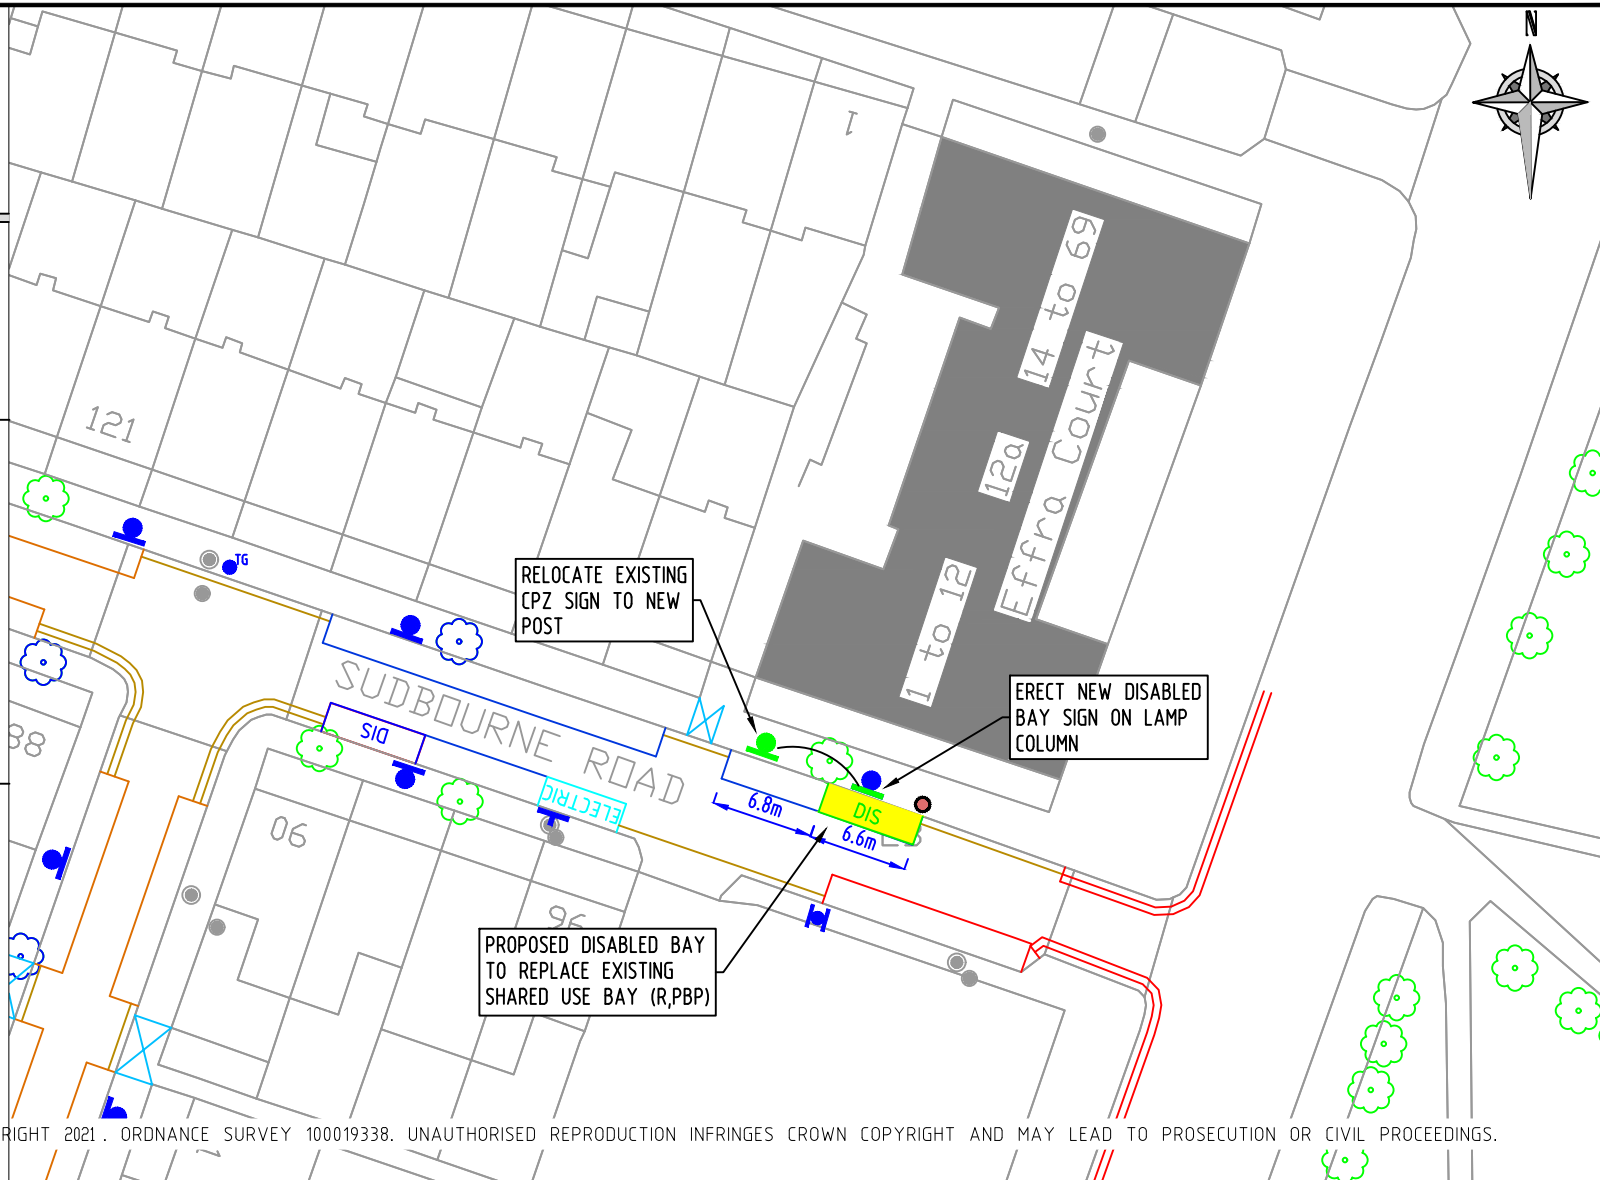


© CROWN COPYRIGHT AND DATABASE RIGHT 2021. ORDNANCE SURVEY 100019338. UNAUTHORISED REPRODUCTION INFRINGES CROWN COPYRIGHT AND MAY LEAD TO PROSECUTION OR CIVIL PROCEEDINGS.

REV	DESCRIPTION	DRAWN	SIG	DATE	CHKD	SIG	DATE	APP	SIG	DATE

Lambeth
PARKING, STREET MANAGEMENT
AND COMMERCIAL,
3RD FLOOR, CIVIC CENTRE
6 BRIXTON HILL
LONDON, SW2 1EG
020 7926 9000

DRAWN	SC	PROJECT	PROPOSED DISABLED PARKING		
CHKD	LM	DRAWING TITLE	57 EFFRA COURT (CPZ E)		
APP	LM	CLASSIFICATION	TMO	PAPER	A4
DATE	15.05.23	DRAWING NO	DB-P-22/23-B3-D10	SCALE	1:500
		REVISION	-		

NOTES:
1) INSTALL BAY MARKING IN ACCORDANCE WITH DIA 1028.3 OF THE TSRGD 2016. TEXT HEIGHT TO BE 350mm
2) INSTALL SIGN POST WITHIN 0.5m OF THE END OF THE BAY

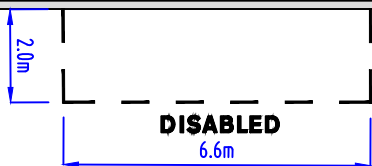

Scheme Ref.	Disabled Bays		
Sign Ref.	101-001	x-height	29.9
Letter colour	BLACK	SIGN FACE	
Background	WHITE	Width	450mm
Border	BLACK	Height	295mm
Material	Class R3B Microprismatic	Area	0.13m ²


PROPOSED



DISABLED BAYS



POST & SIGN

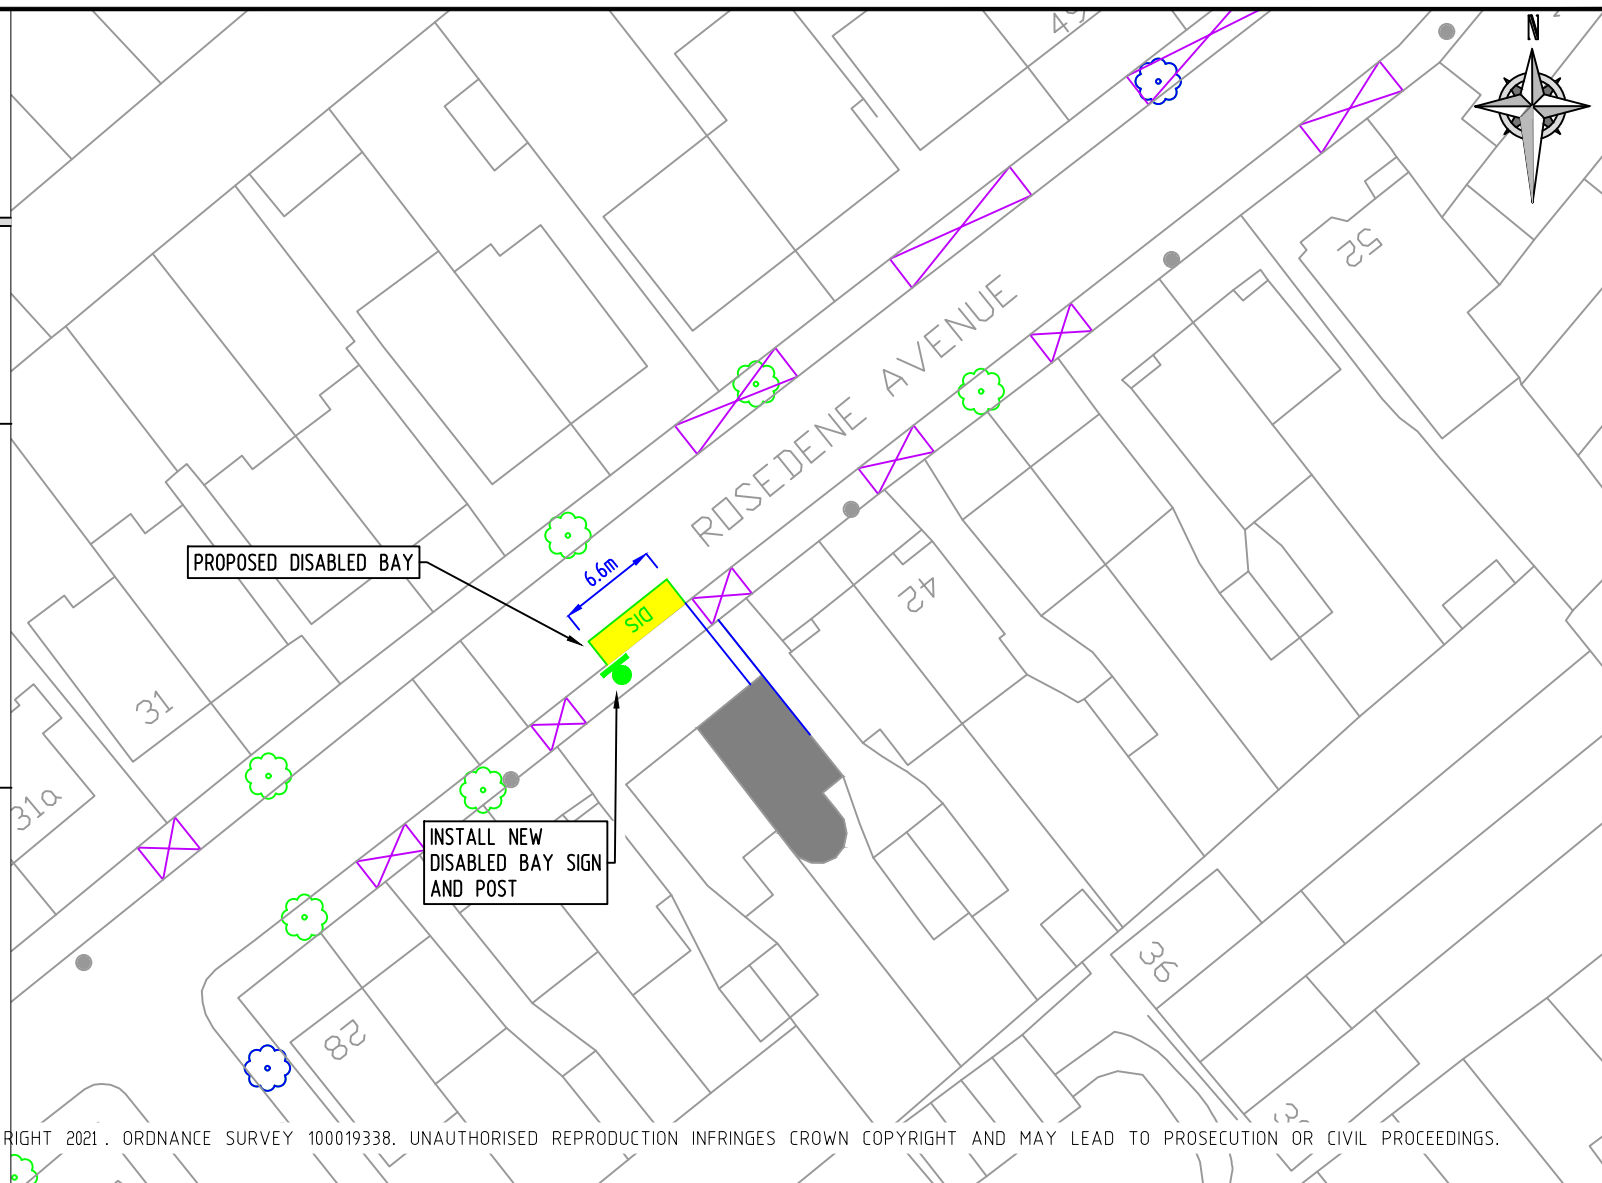

© CROWN COPYRIGHT AND DATABASE RIGHT 2021. ORDNANCE SURVEY 100019338. UNAUTHORISED REPRODUCTION INFRINGES CROWN COPYRIGHT AND MAY LEAD TO PROSECUTION OR CIVIL PROCEEDINGS.


REV	DESCRIPTION	DRAWN	SIG	DATE	CHKD	SIG	DATE	APP	SIG	DATE

Lambeth

PARKING, STREET MANAGEMENT
AND COMMERCIAL,
3RD FLOOR, CIVIC CENTRE
6 BRIXTON HILL
LONDON, SW2 1EG
020 7926 9000

DRAWN	SC	PROJECT PROPOSED DISABLED PARKING			
CHKD	LM	DRAWING TITLE 38 ROSEDENE AVENUE			
APP	LM	CLASSIFICATION TMO	PAPER A4	SCALE 1:500	
DATE	15.05.23	DRAWING NO DB-P-22/23-B3-D11			REVISION -

NOTES:
1) INSTALL BAY MARKING IN ACCORDANCE WITH DIA 1028.3 OF THE TSRGD 2016. TEXT HEIGHT TO BE 350mm
2) INSTALL SIGN POST WITHIN 0.5m OF THE END OF THE BAY

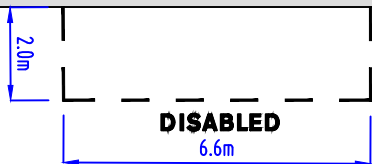

Scheme Ref.	Disabled Bays		
Sign Ref.	101-001	x-height	29.9
Letter colour	BLACK	SIGN FACE	
Background	WHITE	Width	450mm
Border	BLACK	Height	295mm
Material	Class R3B Microprismatic	Area	0.13m ²


PROPOSED



DISABLED BAYS



POST & SIGN

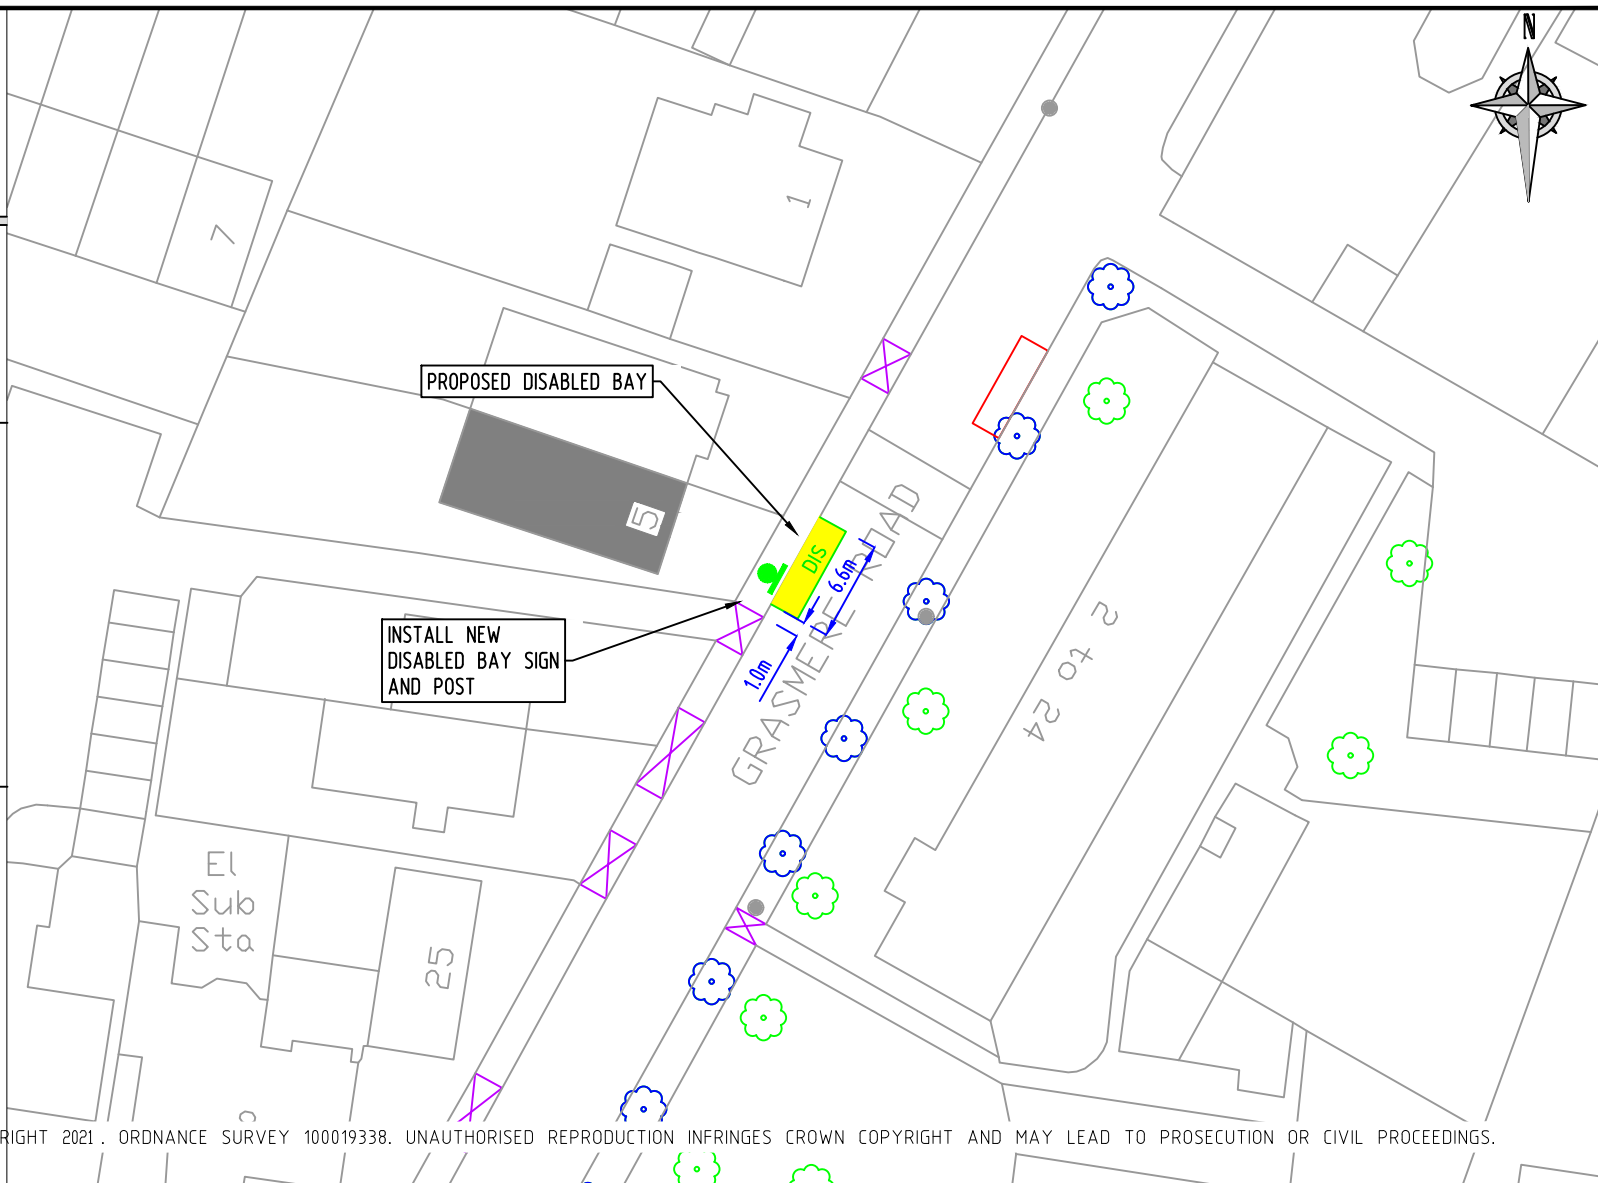


© CROWN COPYRIGHT AND DATABASE RIGHT 2021. ORDNANCE SURVEY 100019338. UNAUTHORISED REPRODUCTION INFRINGES CROWN COPYRIGHT AND MAY LEAD TO PROSECUTION OR CIVIL PROCEEDINGS.

REV	DESCRIPTION	DRAWN	SIG	DATE	CHKD	SIG	DATE	APP	SIG	DATE

Lambeth
PARKING, STREET MANAGEMENT
AND COMMERCIAL,
3RD FLOOR, CIVIC CENTRE
6 BRIXTON HILL
LONDON, SW2 1EG
020 7926 9000

DRAWN	SC	PROJECT PROPOSED DISABLED PARKING			
CHKD	LM	DRAWING TITLE 5 GRASMERE ROAD			
APP	LM	CLASSIFICATION TMO	PAPER A4	SCALE 1:500	
DATE	15.05.23	DRAWING NO DB-P-22/23-B3-D12			REVISION -

NOTES:
 1) INSTALL BAY MARKING IN ACCORDANCE WITH DIA 1028.3 OF THE TSRGD 2016. TEXT HEIGHT TO BE 350mm
 2) INSTALL SIGN POST WITHIN 0.5m OF THE END OF THE BAY

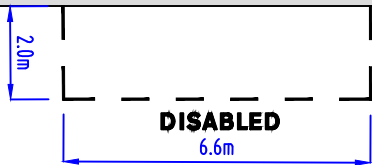

Scheme Ref.	Disabled Bays		
Sign Ref.	101-001	x-height	29.9
Letter colour	BLACK	SIGN FACE	
Background	WHITE	Width	450mm
Border	BLACK	Height	295mm
Material	Class R3B Microprismatic	Area	0.13m ²


PROPOSED



DISABLED BAYS



POST & SIGN

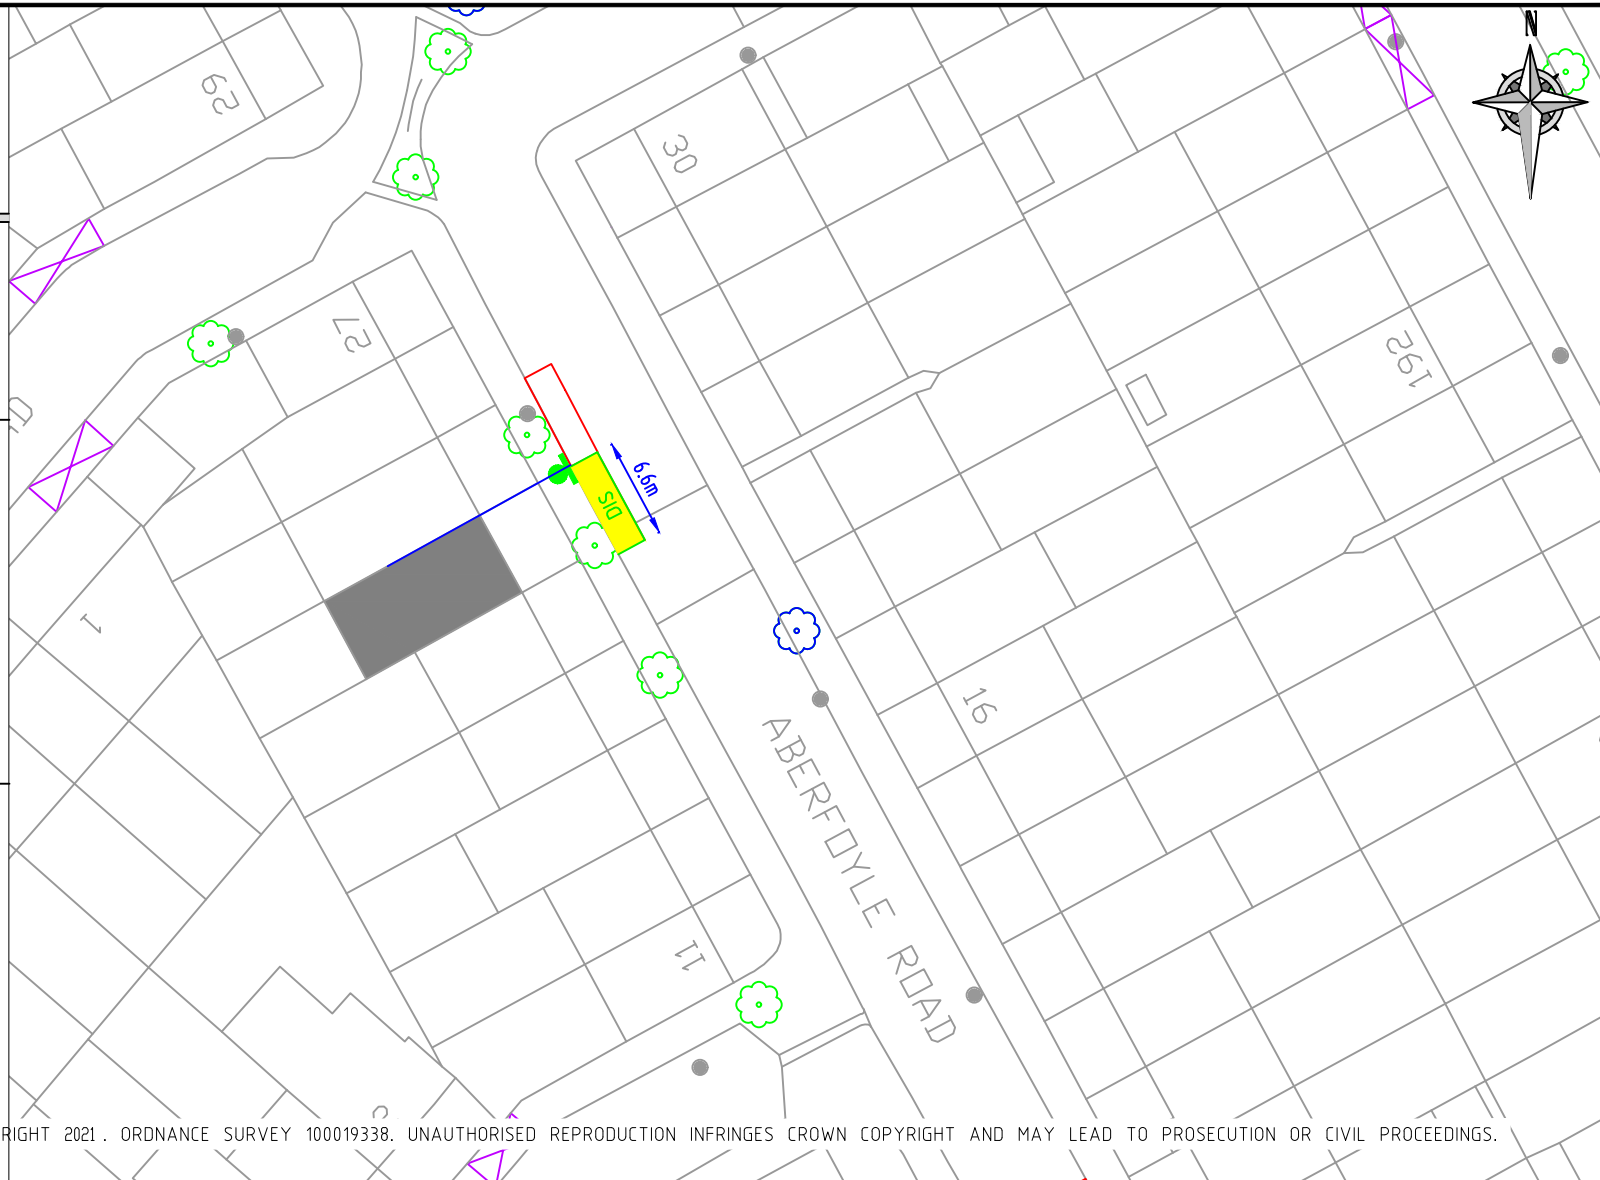

© CROWN COPYRIGHT AND DATABASE RIGHT 2021. ORDNANCE SURVEY 100019338. UNAUTHORISED REPRODUCTION INFRINGES CROWN COPYRIGHT AND MAY LEAD TO PROSECUTION OR CIVIL PROCEEDINGS.


REV	DESCRIPTION	DRAWN	SIG	DATE	CHKD	SIG	DATE	APP	SIG	DATE

Lambeth

PARKING, STREET MANAGEMENT
 AND COMMERCIAL,
 3RD FLOOR, CIVIC CENTRE,
 6 BRIXTON HILL
 LONDON, SW2 1EG
 020 7926 9000

DRAWN	SC	PROJECT	PROPOSED DISABLED PARKING		
CHKD	LM	DRAWING TITLE	21 ABERFOYLE ROAD		
APP	LM	CLASSIFICATION	TMO	PAPER	A4
DATE	15.05.23	DRAWING NO	DB-P-22/23-B3-D13	SCALE	1:500
				REVISION	—

- NOTES:
- 1) INSTALL BAY MARKING IN ACCORDANCE WITH DIA 1028.3 OF THE TSRGD 2016. TEXT HEIGHT TO BE 350mm
 - 2) INSTALL SIGN POST WITHIN 0.5m OF THE END OF THE BAY

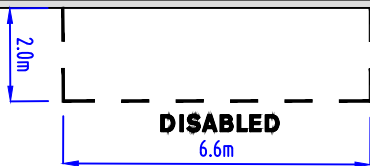

Scheme Ref.	Disabled Bays	
Sign Ref.	101-001	x-height 29.9
Letter colour	BLACK	SIGN FACE
Background	WHITE	Width 450mm
Border	BLACK	Height 295mm
Material	Class R3B Microprismatic	Area 0.13m ²


PROPOSED



DISABLED BAYS



POST & SIGN

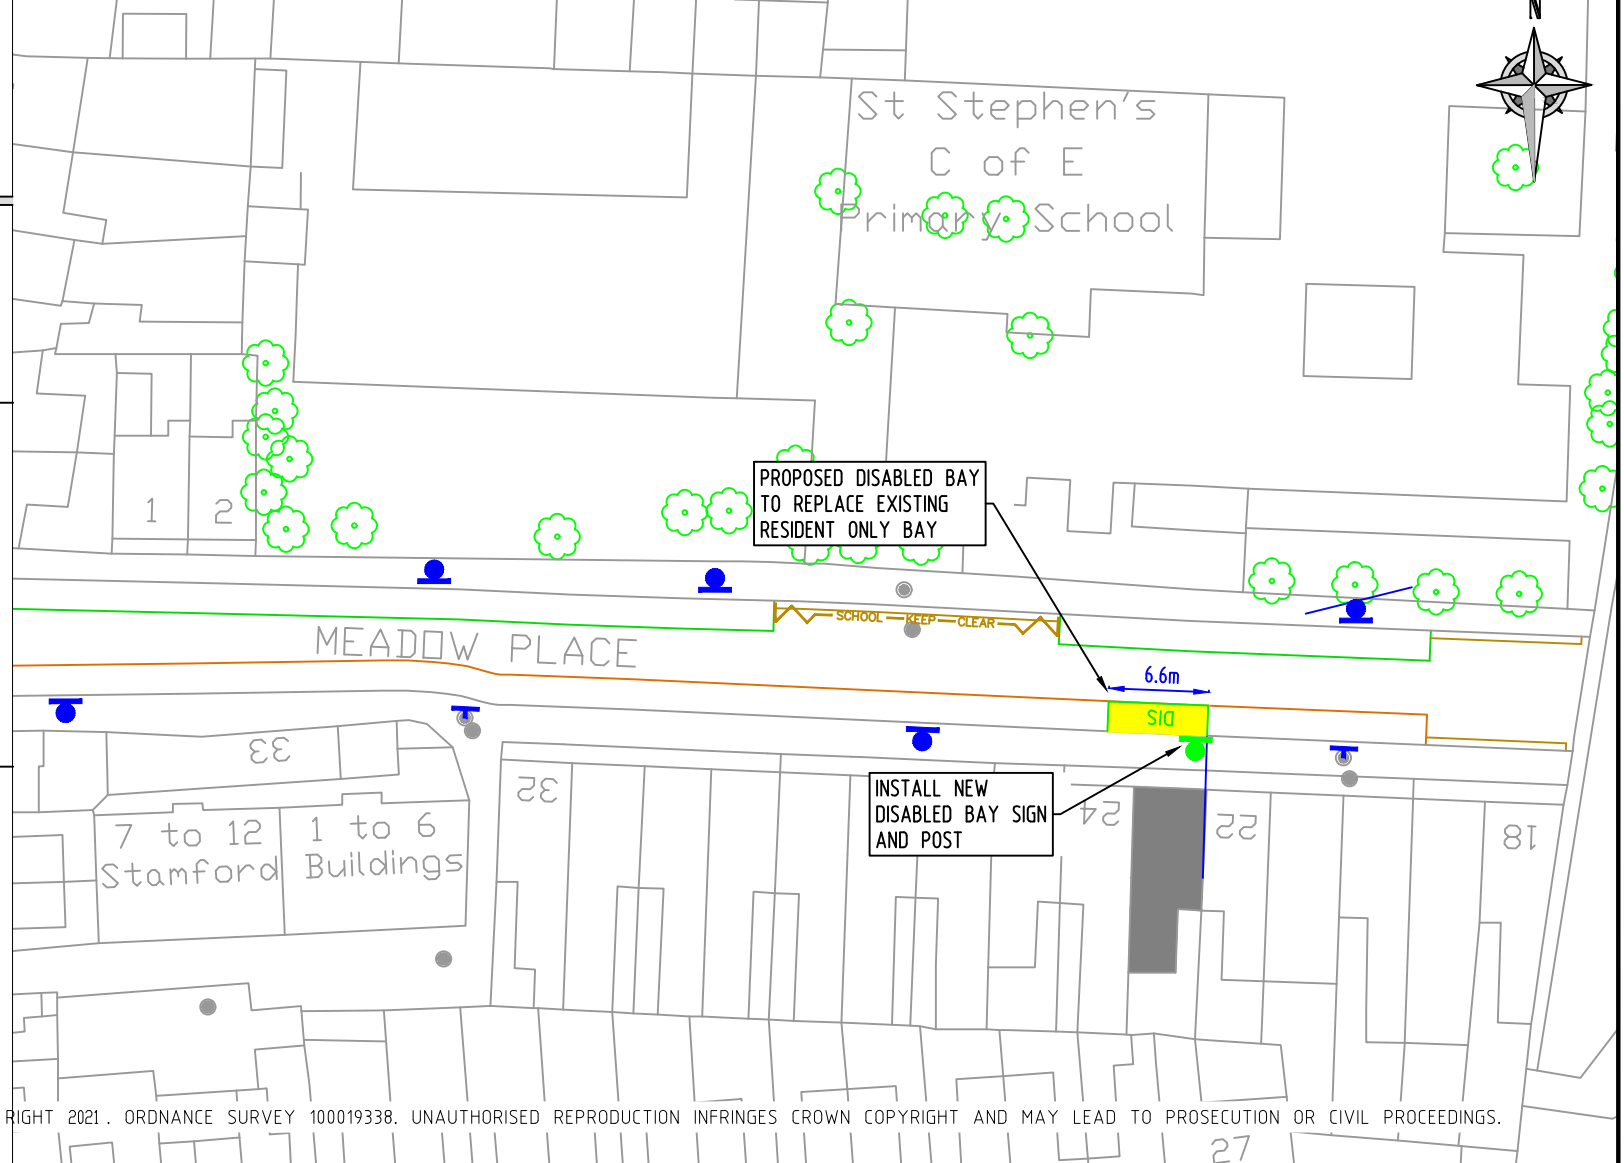

REV	DESCRIPTION	DRAWN	SIG	DATE	CHKD	SIG	DATE	APP	SIG	DATE



Lambeth
PARKING, STREET MANAGEMENT
AND COMMERCIAL,
3RD FLOOR, CIVIC CENTRE
6 BRIXTON HILL
LONDON, SW2 1EG
020 7926 9000

DRAWN	SC	PROJECT		PROPOSED DISABLED PARKING	
CHKD	LM	DRAWING TITLE		23 MEADOW PLACE	
APP	LM	CLASSIFICATION	TMO	PAPER	A4
DATE	15.05.23	DRAWING NO	DB-P-22/23-B3-D14		REVISION



SIGN ON EXISTING POST


NOTES:
1) INSTALL BAY MARKING IN ACCORDANCE WITH DIA 1028.3 OF THE TSRGD 2016. TEXT HEIGHT TO BE 350mm
2) INSTALL SIGN POST WITHIN 0.5m OF THE END OF THE BAY

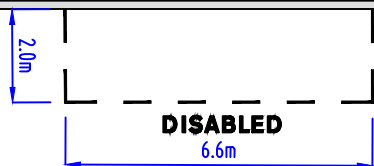

Scheme Ref.	Disabled Bays		
Sign Ref.	101-001	x-height	29.9
Letter colour	BLACK	SIGN FACE	
Background	WHITE	Width	450mm
Border	BLACK	Height	295mm
Material	Class R3B Microprismatic	Area	0.13m ²

PROPOSED

-  DISABLED BAYS
-  POST & SIGN

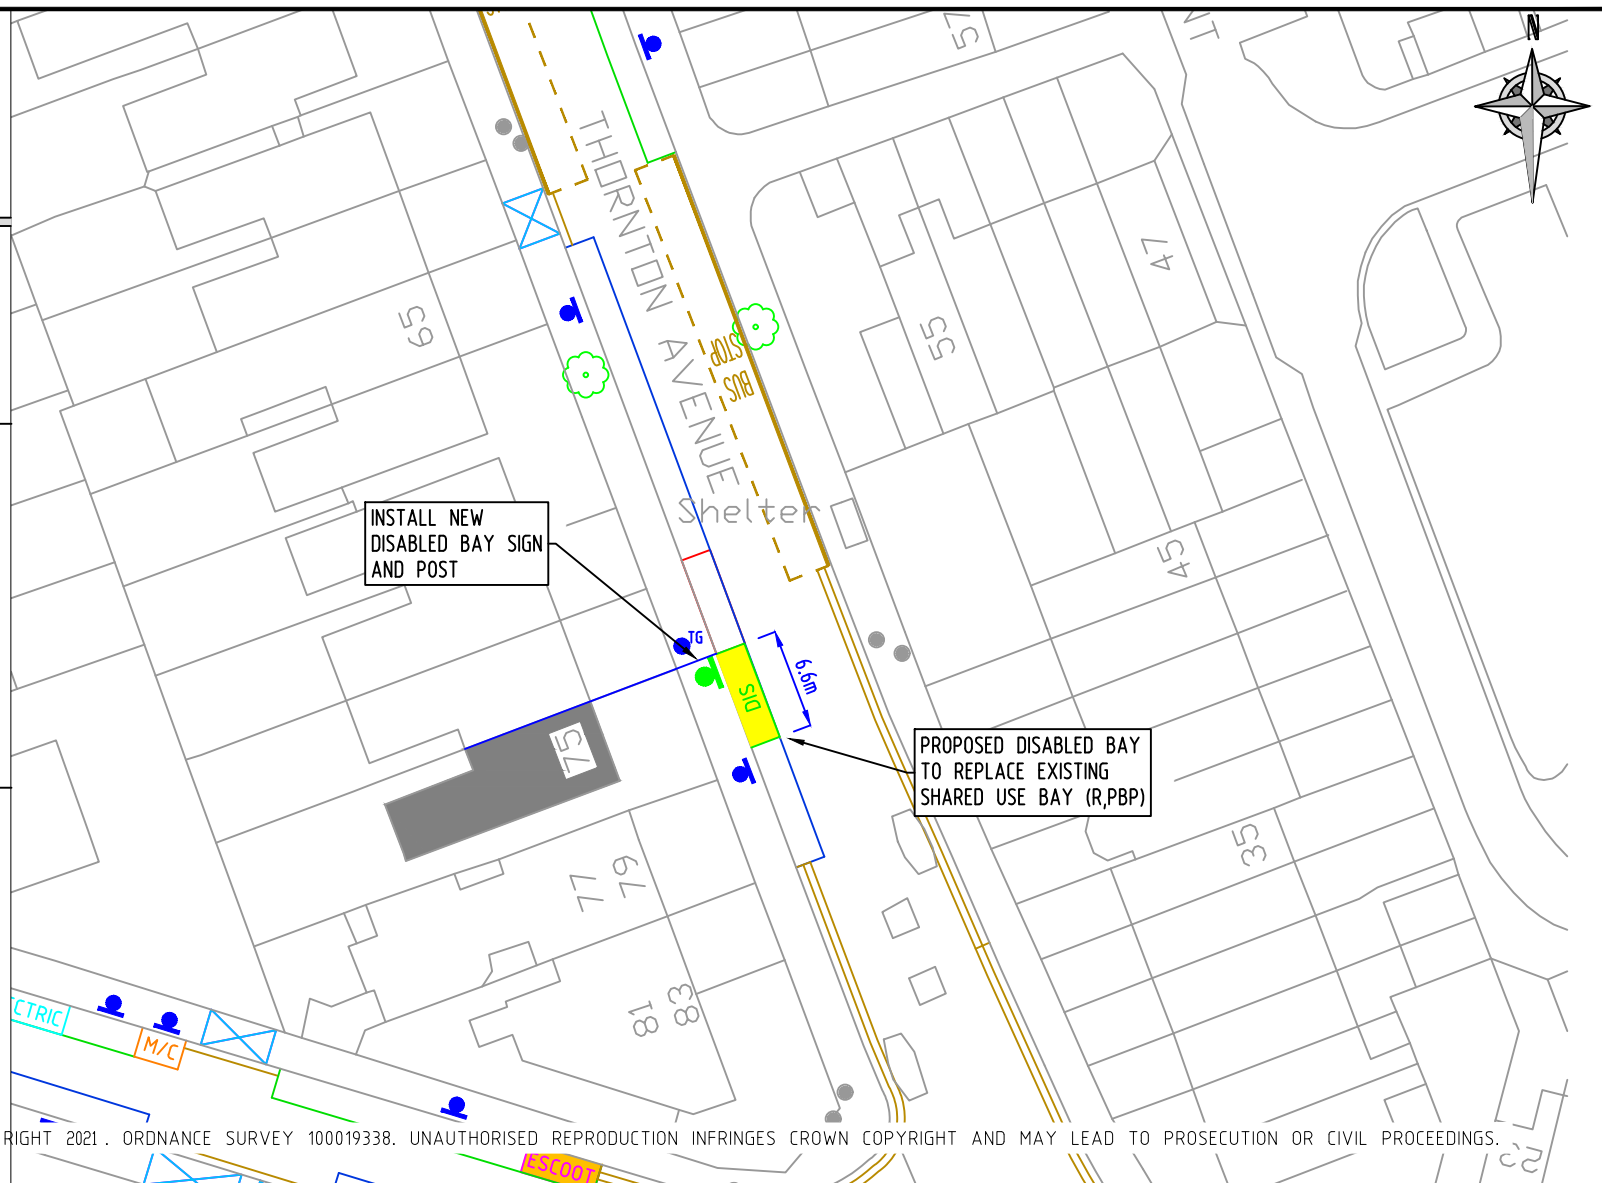


REV	DESCRIPTION	DRAWN	SIG	DATE	CHKD	SIG	DATE	APP	SIG	DATE

Lambeth
PARKING, STREET MANAGEMENT
AND COMMERCIAL,
3RD FLOOR, CIVIC CENTRE
6 BRIXTON HILL
LONDON, SW2 1EG
020 7926 9000

DRAWN	SC	PROJECT	PROPOSED DISABLED PARKING		
CHKD	LM	DRAWING TITLE	75 THORNTON AVENUE		
APP	LM	CLASSIFICATION	TMO	PAPER	A4
DATE	15.05.23	DRAWING NO	DB-P-22/23-B3-D15	SCALE	1:500
		REVISION	-		

NOTES:
1) INSTALL BAY MARKING IN ACCORDANCE WITH DIA 1028.3 OF THE TSRGD 2016. TEXT HEIGHT TO BE 350mm
2) INSTALL SIGN POST WITHIN 0.5m OF THE END OF THE BAY

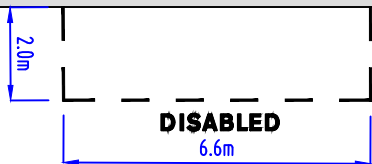

Scheme Ref.	Disabled Bays		
Sign Ref.	101-001	x-height	29.9
Letter colour	BLACK	SIGN FACE	
Background	WHITE	Width	450mm
Border	BLACK	Height	295mm
Material	Class R3B Microprismatic	Area	0.13m ²


PROPOSED



DISABLED BAYS



POST & SIGN

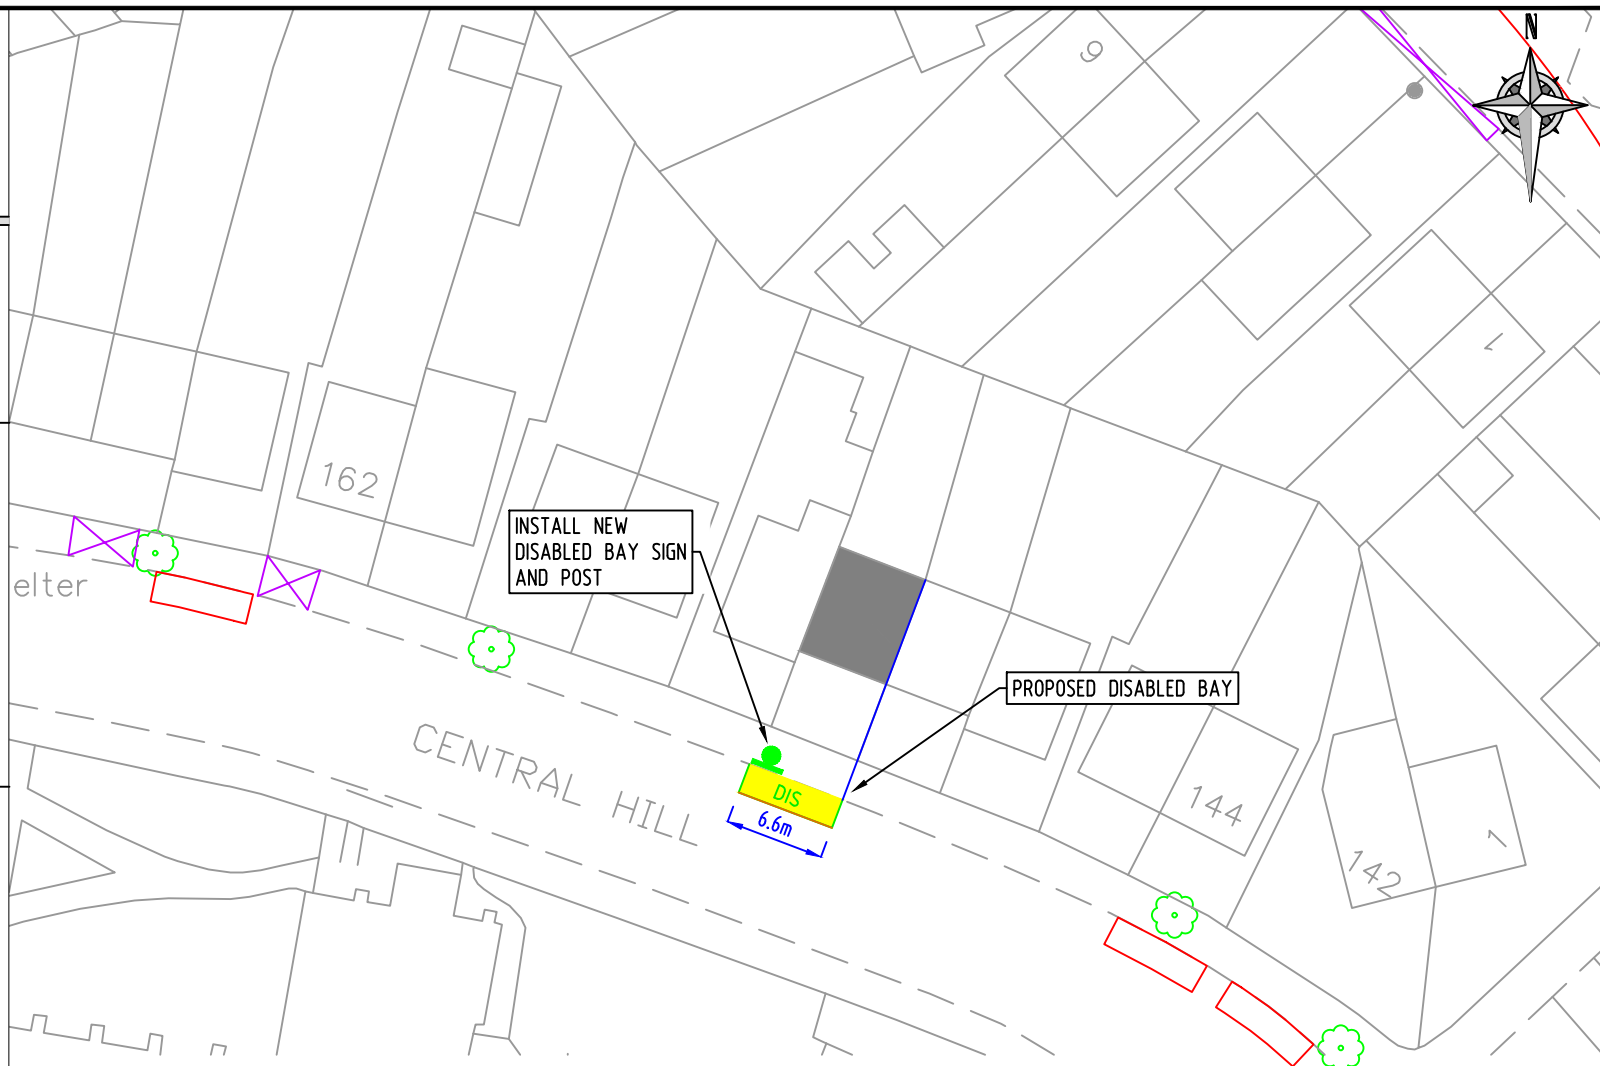


© CROWN COPYRIGHT AND DATABASE RIGHT 2021. ORDNANCE SURVEY 100019338. UNAUTHORISED REPRODUCTION INFRINGES CROWN COPYRIGHT AND MAY LEAD TO PROSECUTION OR CIVIL PROCEEDINGS.

REV	DESCRIPTION	DRAWN	SIG	DATE	CHKD	SIG	DATE	APP	SIG	DATE

Lambeth
PARKING, STREET MANAGEMENT
AND COMMERCIAL,
3RD FLOOR, CIVIC CENTRE
6 BRIXTON HILL
LONDON, SW2 1EG
020 7926 9000

DRAWN	SC	PROJECT PROPOSED DISABLED PARKING		
CHKD	LM	DRAWING TITLE 152 CENTRAL HILL		
APP	LM	CLASSIFICATION TMO	PAPER A4	SCALE 1:500
DATE	15.05.23	DRAWING NO DB-P-22/23-B3-D16		REVISION -

NOTES:
1) INSTALL BAY MARKING IN ACCORDANCE WITH DIA 1028.3 OF THE TSRGD 2016. TEXT HEIGHT TO BE 350mm
2) INSTALL SIGN POST WITHIN 0.5m OF THE END OF THE BAY

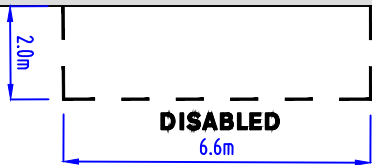

Scheme Ref.	Disabled Bays	
Sign Ref.	101-001	x-height 29.9
Letter colour	BLACK	SIGN FACE
Background	WHITE	Width 450mm
Border	BLACK	Height 295mm
Material	Class R3B Microprismatic	Area 0.13m ²

PROPOSED



DISABLED BAYS



POST & SIGN



SIGN ON EXISTING POST


© CROWN COPYRIGHT AND DATABASE RIGHT 2021. ORDNANCE SURVEY 100019338. UNAUTHORISED REPRODUCTION INFRINGES CROWN COPYRIGHT AND MAY LEAD TO PROSECUTION OR CIVIL PROCEEDINGS.

REV	DESCRIPTION	DRAWN	SIG	DATE	CHKD	SIG	DATE	APP	SIG	DATE

Lambeth
PARKING, STREET MANAGEMENT
AND COMMERCIAL,
3RD FLOOR, CIVIC CENTRE
6 BRIXTON HILL
LONDON, SW2 1EG
020 7926 9000

DRAWN	SC	PROJECT	PROPOSED DISABLED PARKING		
CHKD	LM	DRAWING TITLE	78 GEOFFREY CLOSE		
APP	LM	CLASSIFICATION	TMO	PAPER	A4
DATE	15.05.23	DRAWING NO	DB-P-22/23-B3-D17	SCALE	1:500
				REVISION	—

NOTES:
1) INSTALL BAY MARKING IN ACCORDANCE WITH DIA 1028.3 OF THE TSRGD 2016. TEXT HEIGHT TO BE 350mm
2) INSTALL SIGN POST WITHIN 0.5m OF THE END OF THE BAY

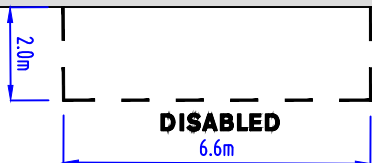

Scheme Ref.	Disabled Bays		
Sign Ref.	101-001	x-height	29.9
Letter colour	BLACK	SIGN FACE	
Background	WHITE	Width	450mm
Border	BLACK	Height	295mm
Material	Class R3B Microprismatic	Area	0.13m ²


PROPOSED



DISABLED BAYS



POST & SIGN

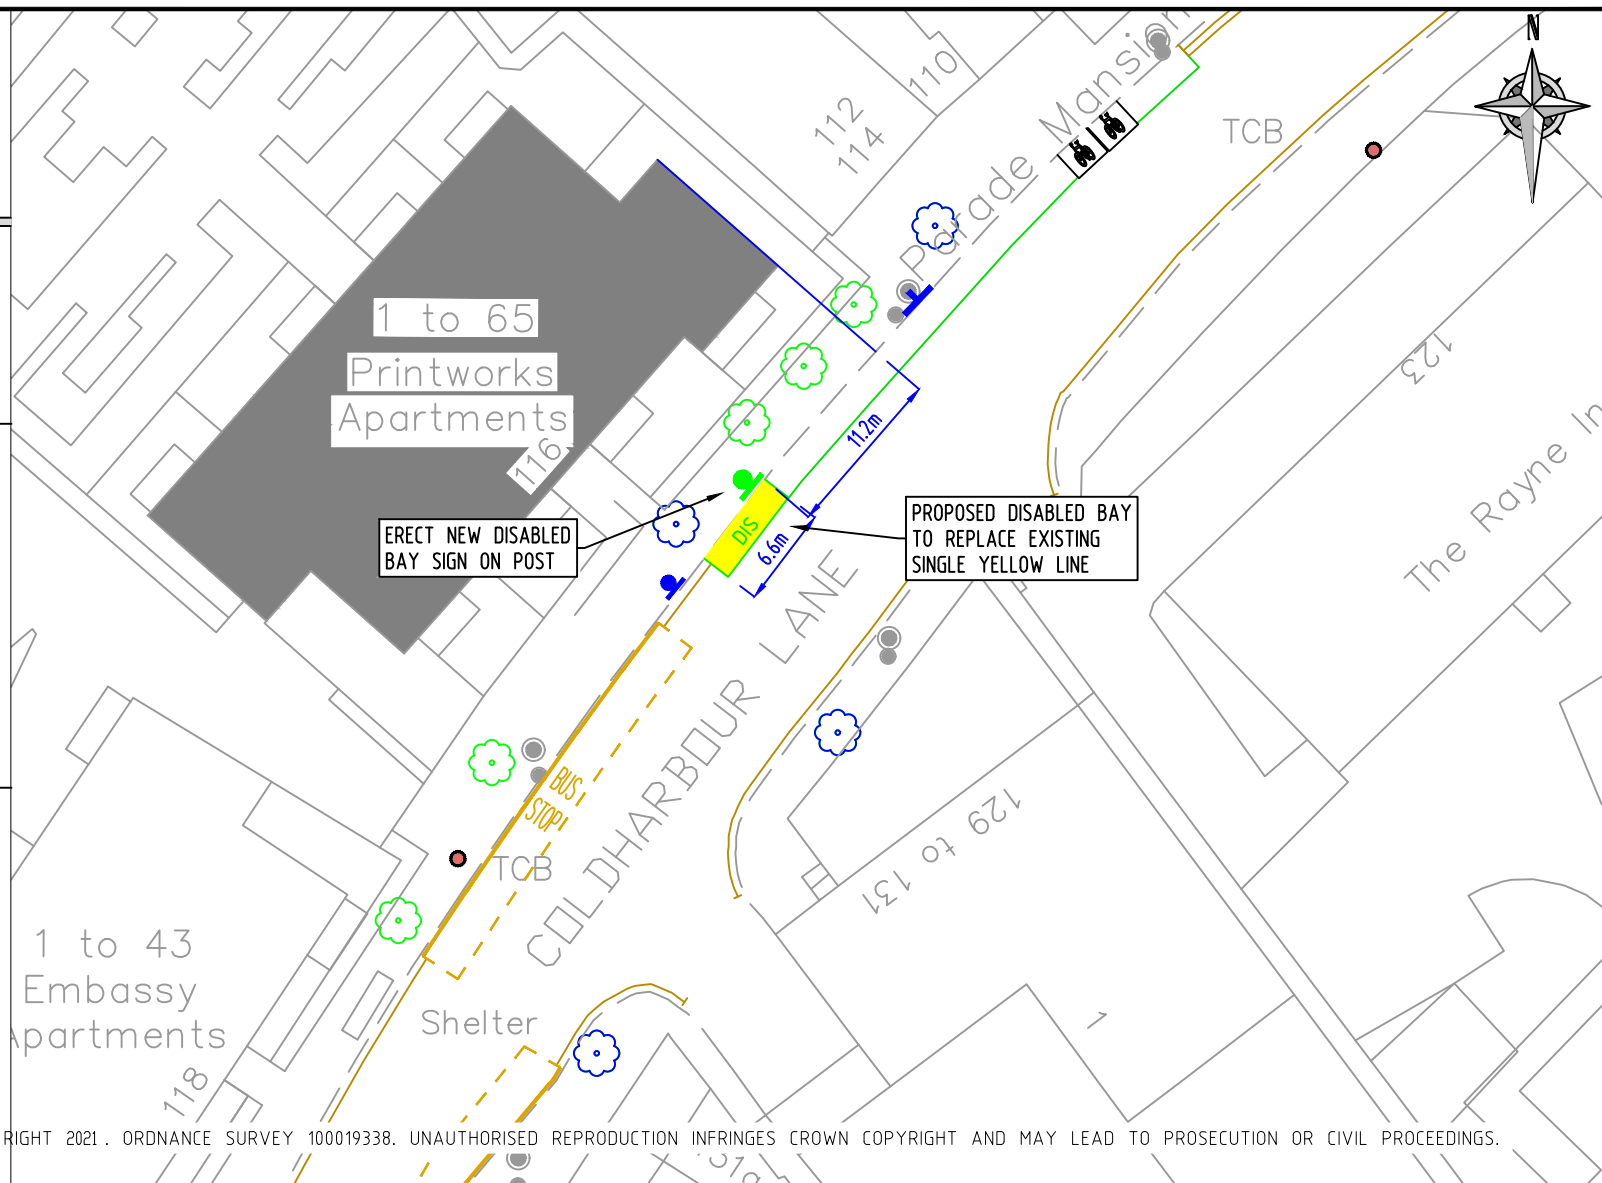

© CROWN COPYRIGHT AND DATABASE RIGHT 2021. ORDNANCE SURVEY 100019338. UNAUTHORISED REPRODUCTION INFRINGES CROWN COPYRIGHT AND MAY LEAD TO PROSECUTION OR CIVIL PROCEEDINGS.


REV	DESCRIPTION	DRAWN	SIG	DATE	CHKD	SIG	DATE	APP	SIG	DATE

Lambeth

PARKING, STREET MANAGEMENT
AND COMMERCIAL,
3RD FLOOR, CIVIC CENTRE
6 BRIXTON HILL
LONDON, SW2 1EG
020 7926 9000

DRAWN	SC	PROJECT	PROPOSED DISABLED PARKING		
CHKD	LM	DRAWING TITLE	116 COLDHARBOUR LANE		
APP	LM	CLASSIFICATION	TMO	PAPER	A4
DATE	15.05.23	DRAWING NO	DB-P-22/23-B3-D18	SCALE	1:500
		REVISION	-		

NOTES:
1) INSTALL BAY MARKING IN ACCORDANCE WITH DIA 1028.3 OF THE TSRGD 2016. TEXT HEIGHT TO BE 350mm
2) INSTALL SIGN POST WITHIN 0.5m OF THE END OF THE BAY

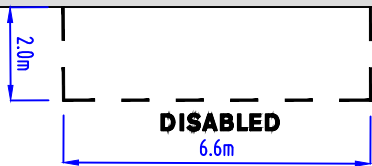

Scheme Ref.	Disabled Bays		
Sign Ref.	101-001	x-height	29.9
Letter colour	BLACK	SIGN FACE	
Background	WHITE	Width	450mm
Border	BLACK	Height	295mm
Material	Class R3B Microprismatic	Area	0.13m ²


PROPOSED



DISABLED BAYS



POST & SIGN

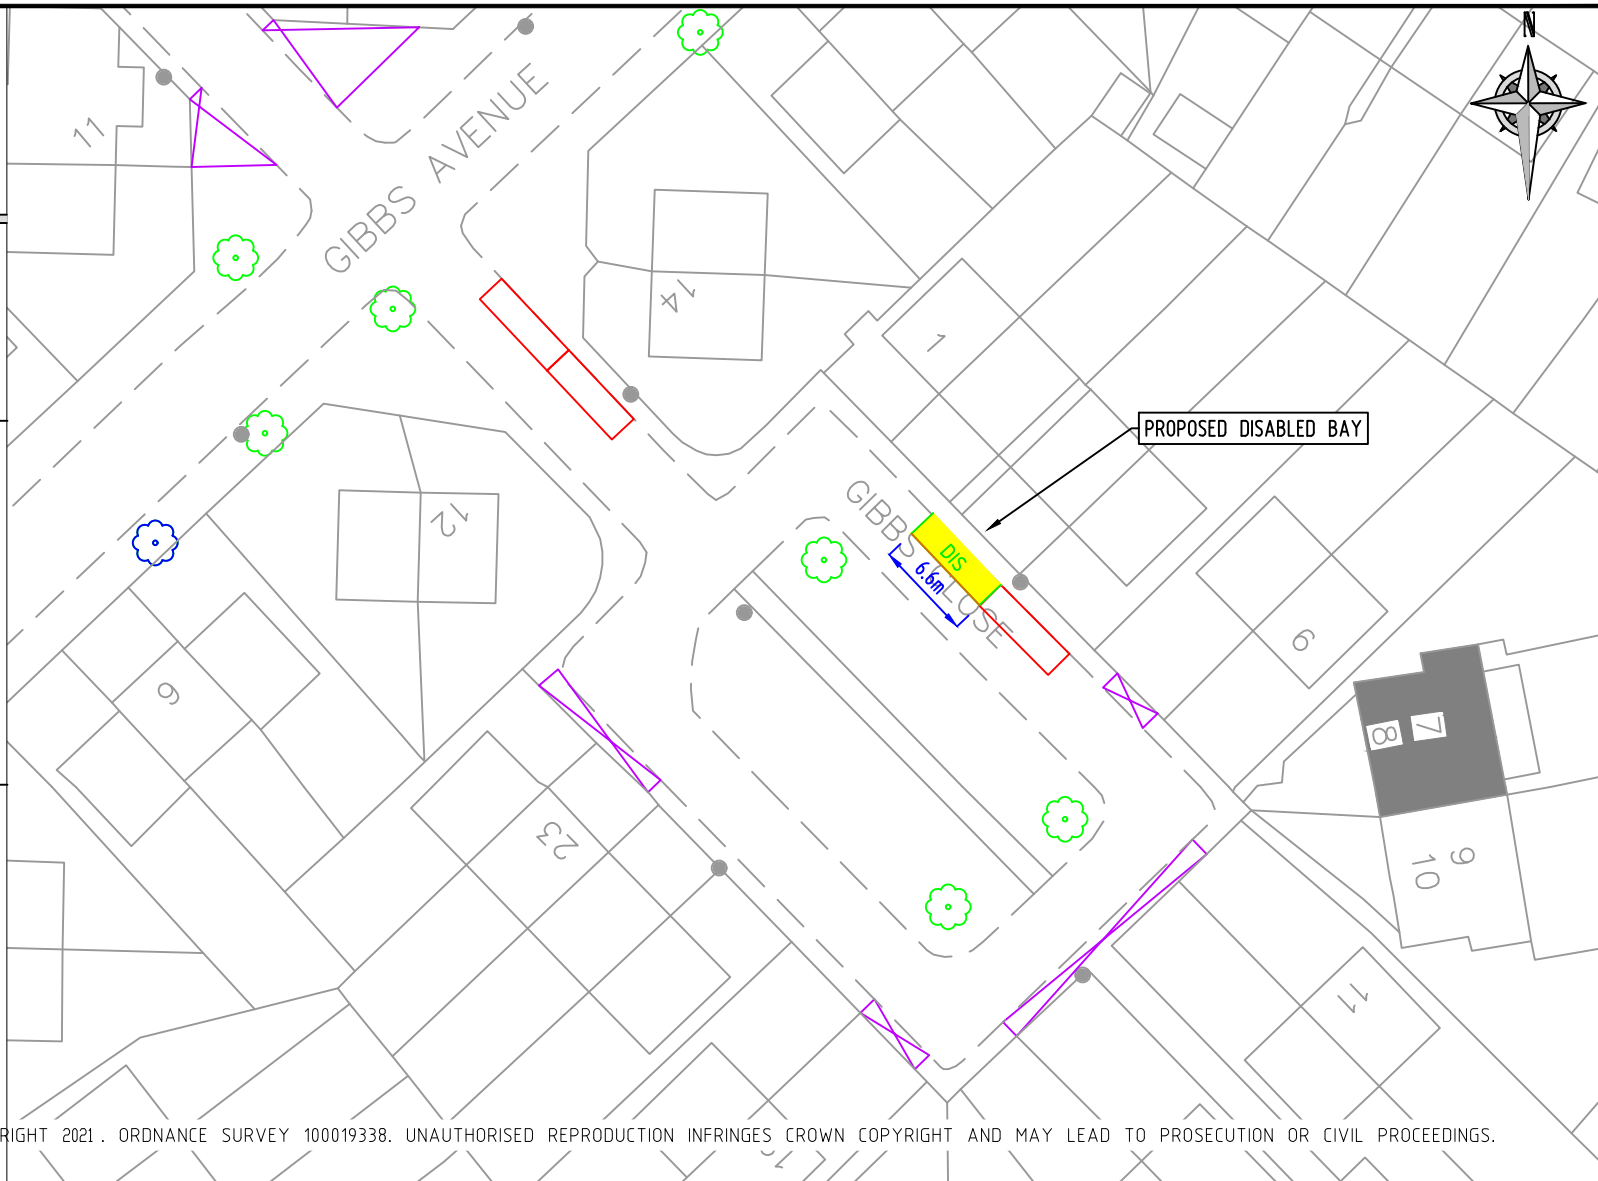


© CROWN COPYRIGHT AND DATABASE RIGHT 2021. ORDNANCE SURVEY 100019338. UNAUTHORISED REPRODUCTION INFRINGES CROWN COPYRIGHT AND MAY LEAD TO PROSECUTION OR CIVIL PROCEEDINGS.

REV	DESCRIPTION	DRAWN	SIG	DATE	CHKD	SIG	DATE	APP	SIG	DATE

Lambeth
PARKING, STREET MANAGEMENT
AND COMMERCIAL,
3RD FLOOR, CIVIC CENTRE
6 BRIXTON HILL
LONDON, SW2 1EG
020 7926 9000

DRAWN	SC	PROJECT	PROPOSED DISABLED PARKING		
CHKD	LM	DRAWING TITLE	8 GIBBS CLOSE		
APP	LM	CLASSIFICATION	TMO	PAPER	A4
DATE	15.05.23	DRAWING NO	DB-P-22/23-B3-D19	SCALE	1:500
				REVISION	—

NOTES:
1) INSTALL BAY MARKING IN ACCORDANCE WITH DIA 1028.3 OF THE TSRGD 2016. TEXT HEIGHT TO BE 350mm
2) INSTALL SIGN POST WITHIN 0.5m OF THE END OF THE BAY

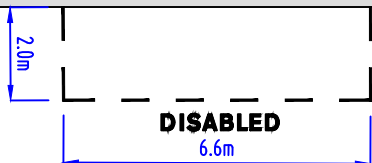

Scheme Ref.	Disabled Bays		
Sign Ref.	101-001	x-height	29.9
Letter colour	BLACK	SIGN FACE	
Background	WHITE	Width	450mm
Border	BLACK	Height	295mm
Material	Class R3B Microprismatic	Area	0.13m ²

PROPOSED



DISABLED BAYS



POST & SIGN


© CROWN COPYRIGHT AND DATABASE RIGHT 2021. ORDNANCE SURVEY 100019338. UNAUTHORISED REPRODUCTION INFRINGES CROWN COPYRIGHT AND MAY LEAD TO PROSECUTION OR CIVIL PROCEEDINGS.

REV	DESCRIPTION	DRAWN	SIG	DATE	CHKD	SIG	DATE	APP	SIG	DATE

Lambeth
PARKING, STREET MANAGEMENT
AND COMMERCIAL,
3RD FLOOR, CIVIC CENTRE
6 BRIXTON HILL
LONDON, SW2 1EG
020 7926 9000

DRAWN	SC	PROJECT	PROPOSED DISABLED PARKING		
CHKD	LM	DRAWING TITLE	18 WOODLAND ROAD		
APP	LM	CLASSIFICATION	TMO	PAPER	A4
DATE	15.05.23	DRAWING NO	DB-P-22/23-B3-D20	SCALE	1:500
				REVISION	-

NOTES:
1) INSTALL BAY MARKING IN ACCORDANCE WITH DIA 1028.3 OF THE TSRGD 2016. TEXT HEIGHT TO BE 350mm
2) INSTALL SIGN POST WITHIN 0.5m OF THE END OF THE BAY

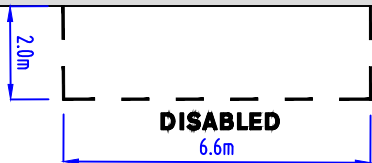

Scheme Ref.	Disabled Bays		
Sign Ref.	101-001	x-height	29.9
Letter colour	BLACK	SIGN FACE	
Background	WHITE	Width	450mm
Border	BLACK	Height	295mm
Material	Class R3B Microprismatic	Area	0.13m ²


PROPOSED



DISABLED BAYS



POST & SIGN

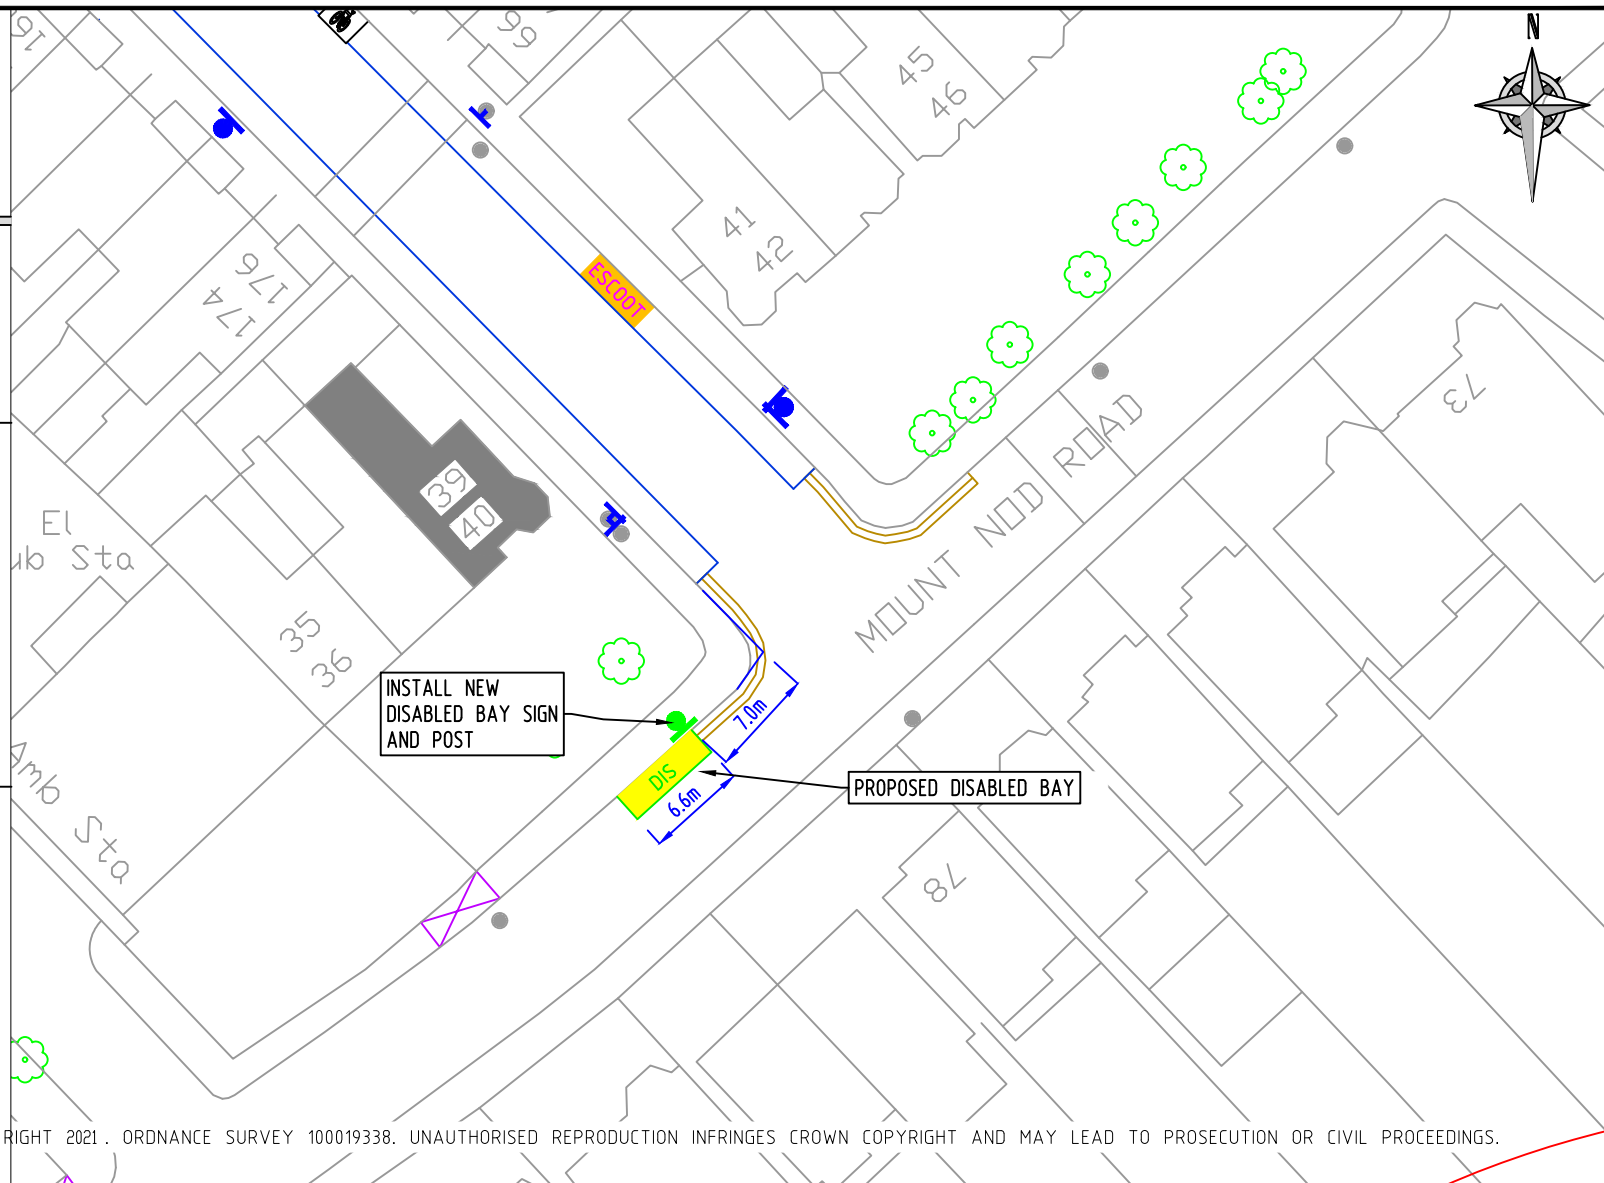

© CROWN COPYRIGHT AND DATABASE RIGHT 2021. ORDNANCE SURVEY 100019338. UNAUTHORISED REPRODUCTION INFRINGES CROWN COPYRIGHT AND MAY LEAD TO PROSECUTION OR CIVIL PROCEEDINGS.


REV	DESCRIPTION	DRAWN	SIG	DATE	CHKD	SIG	DATE	APP	SIG	DATE

Lambeth

PARKING, STREET MANAGEMENT
AND COMMERCIAL,
3RD FLOOR, CIVIC CENTRE
6 BRIXTON HILL
LONDON, SW2 1EG
020 7926 9000

DRAWN	SC	PROJECT PROPOSED DISABLED PARKING			
CHKD	LM	DRAWING TITLE 39 MOUNT NOD ROAD			
APP	LM	CLASSIFICATION TMO	PAPER A4	SCALE 1:500	
DATE	15.05.23	DRAWING NO DB-P-22/23-B3-D21			REVISION -

NOTES:
1) INSTALL BAY MARKING IN ACCORDANCE WITH DIA 1028.3 OF THE TSRGD 2016. TEXT HEIGHT TO BE 350mm
2) INSTALL SIGN POST WITHIN 0.5m OF THE END OF THE BAY

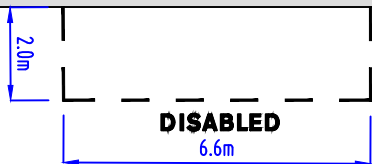

Scheme Ref.	Disabled Bays		
Sign Ref.	101-001	x-height	29.9
Letter colour	BLACK	SIGN FACE	
Background	WHITE	Width	450mm
Border	BLACK	Height	295mm
Material	Class R3B Microprismatic	Area	0.13m ²


PROPOSED



DISABLED BAYS



POST & SIGN

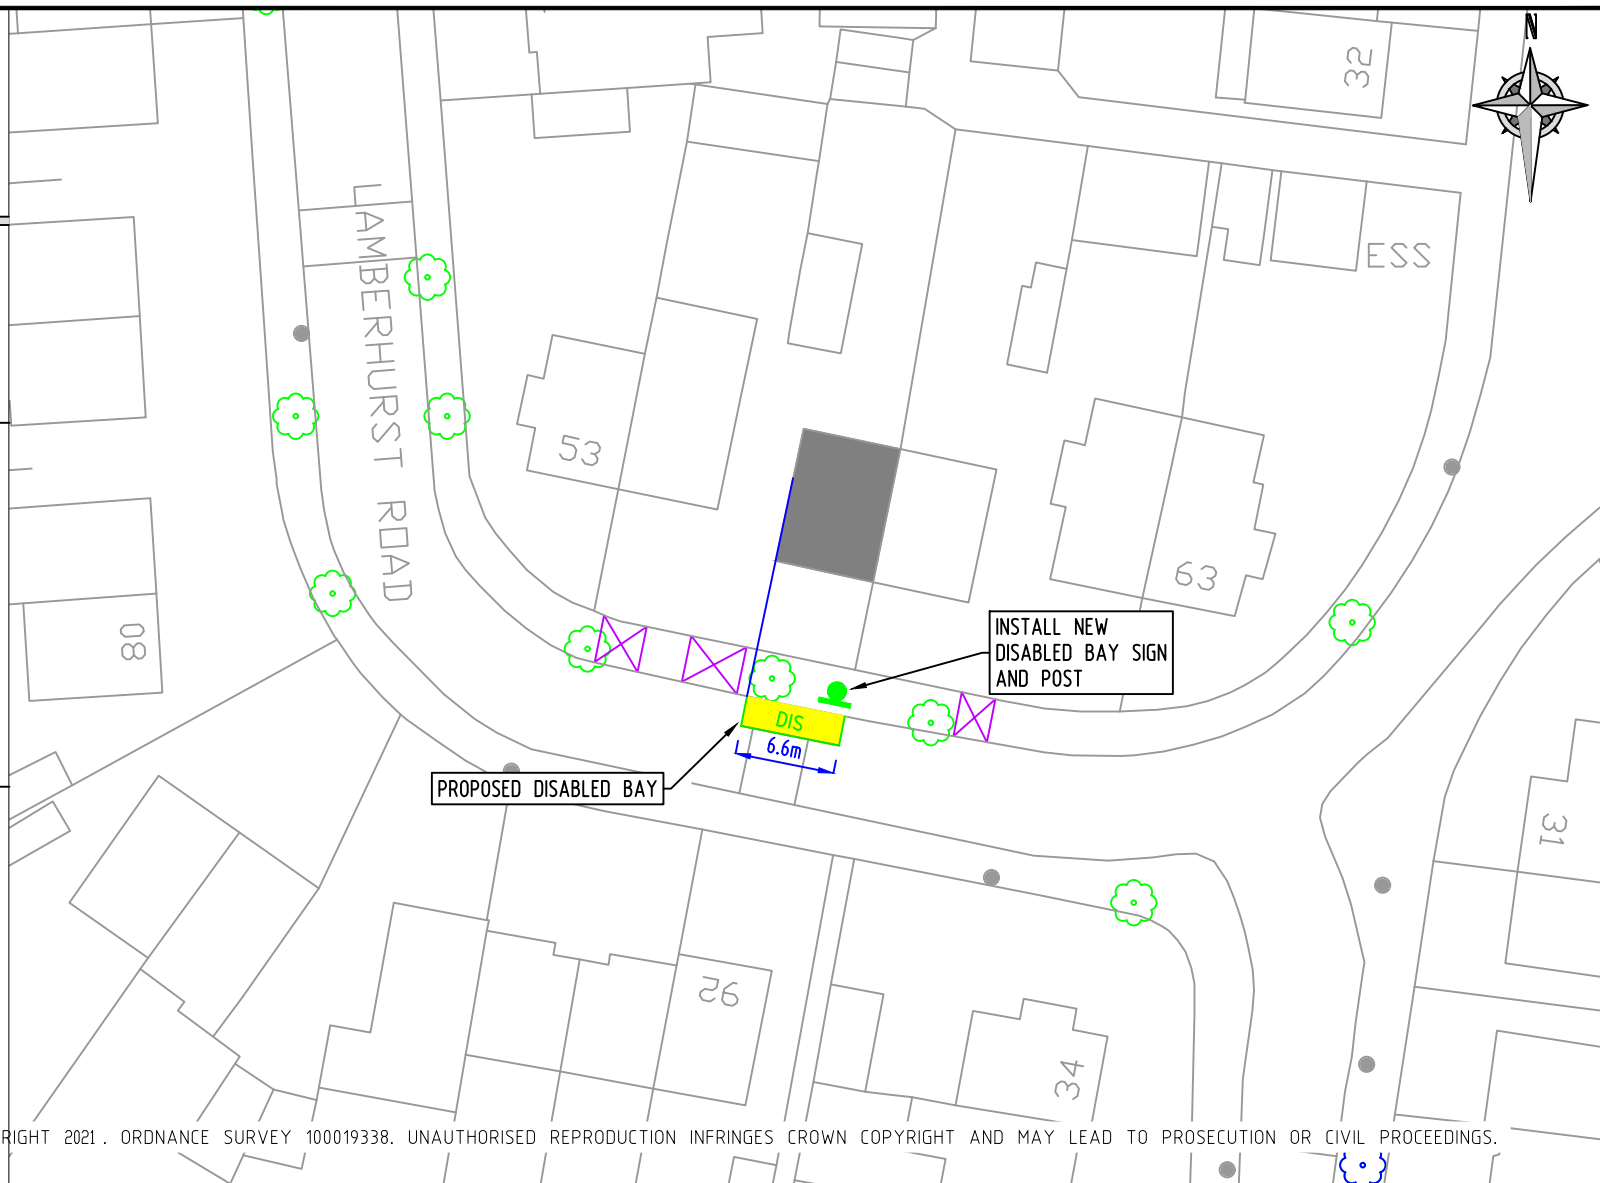


© CROWN COPYRIGHT AND DATABASE RIGHT 2021. ORDNANCE SURVEY 100019338. UNAUTHORISED REPRODUCTION INFRINGES CROWN COPYRIGHT AND MAY LEAD TO PROSECUTION OR CIVIL PROCEEDINGS.

REV	DESCRIPTION	DRAWN	SIG	DATE	CHKD	SIG	DATE	APP	SIG	DATE

Lambeth
PARKING, STREET MANAGEMENT
AND COMMERCIAL,
3RD FLOOR, CIVIC CENTRE
6 BRIXTON HILL
LONDON, SW2 1EG
020 7926 9000

DRAWN	SC	PROJECT PROPOSED DISABLED PARKING			
CHKD	LM	DRAWING TITLE 57 LAMBERHURST ROAD			
APP	LM	CLASSIFICATION TMO	PAPER A4	SCALE 1:500	
DATE 15.05.23	DRAWING NO DB-P-22/23-B3-D22				REVISION -

NOTES:
 1) INSTALL BAY MARKING IN ACCORDANCE WITH DIA 1028.3 OF THE TSRGD 2016. TEXT HEIGHT TO BE 350mm
 2) INSTALL SIGN POST WITHIN 0.5m OF THE END OF THE BAY

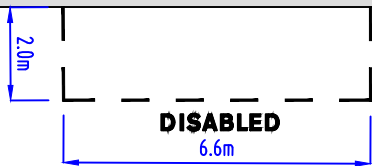

Scheme Ref.	Disabled Bays		
Sign Ref.	101-001	x-height	29.9
Letter colour	BLACK	SIGN FACE	
Background	WHITE	Width	450mm
Border	BLACK	Height	295mm
Material	Class R3B Microprismatic	Area	0.13m ²


PROPOSED



DISABLED BAYS



POST & SIGN

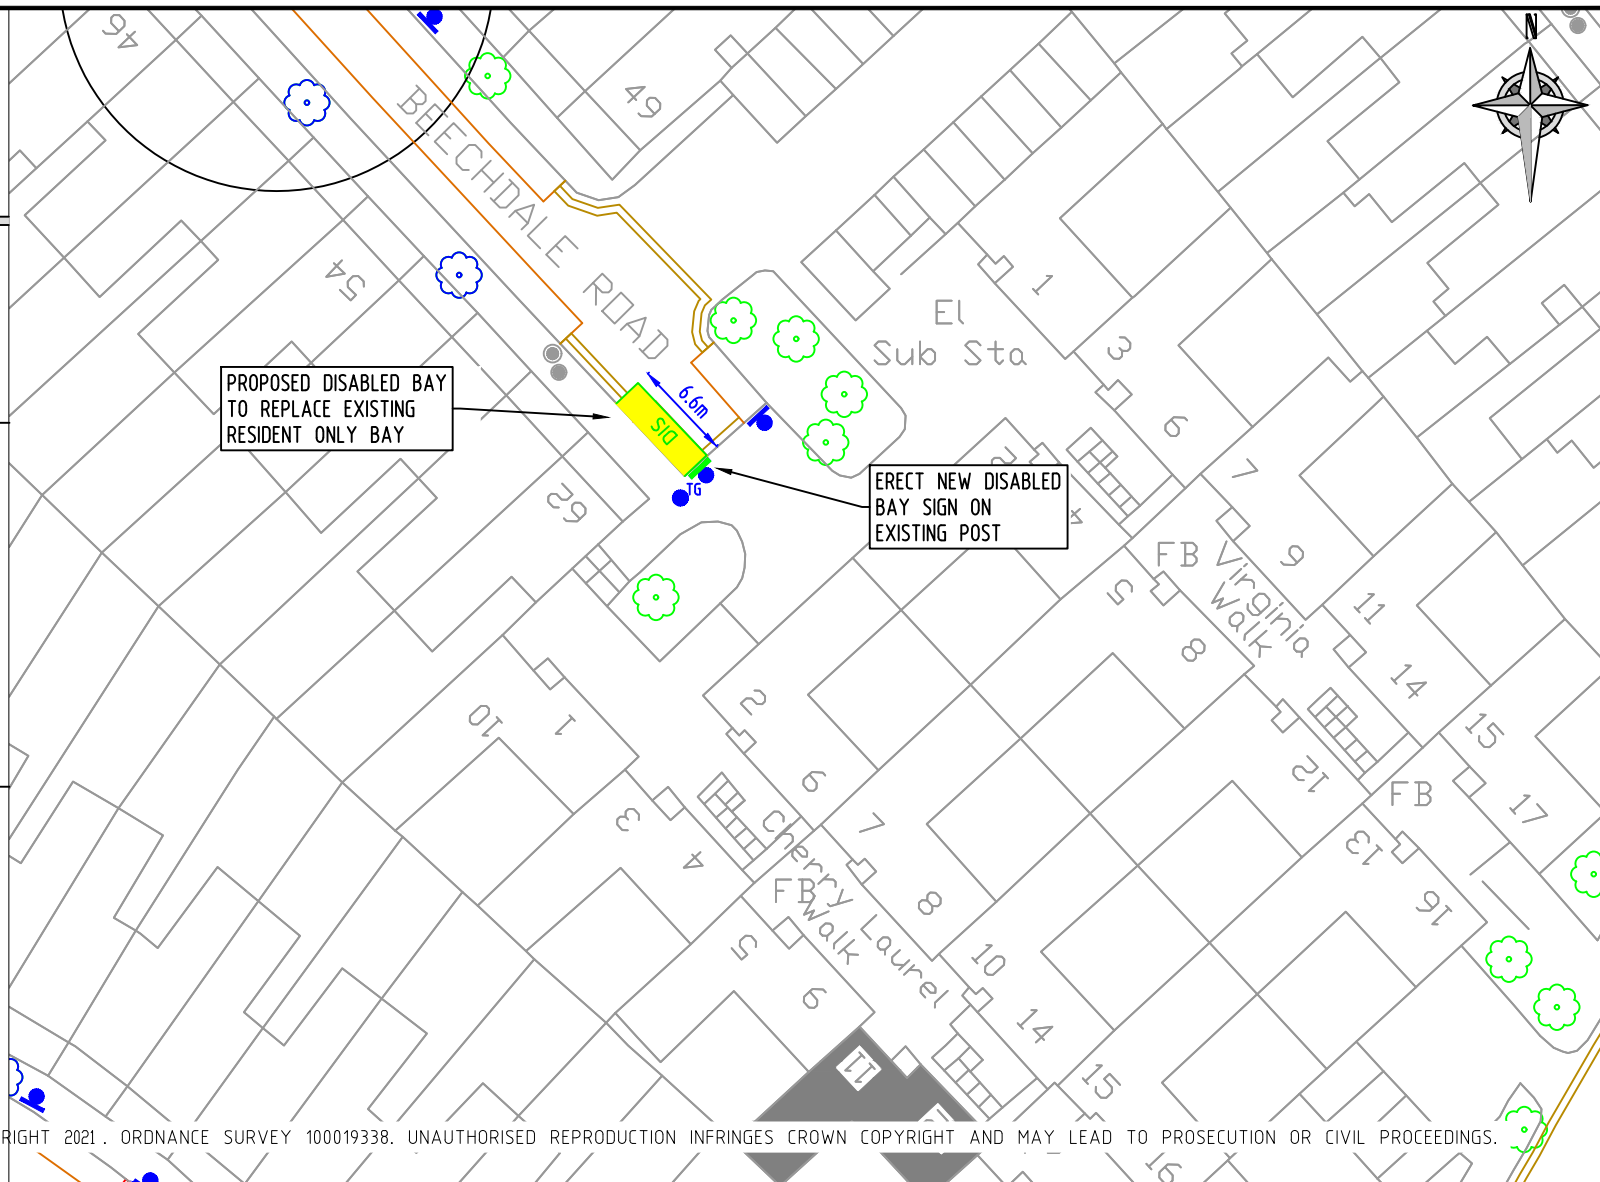


© CROWN COPYRIGHT AND DATABASE RIGHT 2021. ORDNANCE SURVEY 100019338. UNAUTHORISED REPRODUCTION INFRINGES CROWN COPYRIGHT AND MAY LEAD TO PROSECUTION OR CIVIL PROCEEDINGS.

REV	DESCRIPTION	DRAWN	SIG	DATE	CHKD	SIG	DATE	APP	SIG	DATE

Lambeth
 PARKING, STREET MANAGEMENT
 AND COMMERCIAL,
 3RD FLOOR, CIVIC CENTRE
 6 BRIXTON HILL
 LONDON, SW2 1EG
 020 7926 9000

DRAWN	SC	PROJECT PROPOSED DISABLED PARKING			
CHKD	LM	DRAWING TITLE BEECHDALE ROAD			
APP	LM	CLASSIFICATION TMO	PAPER A4	SCALE 1:500	
DATE	15.05.23	DRAWING NO DB-P-22/23-B3-D23			REVISION -

NOTES:
1) INSTALL BAY MARKING IN ACCORDANCE WITH DIA 1028.3 OF THE TSRGD 2016. TEXT HEIGHT TO BE 350mm
2) INSTALL SIGN POST WITHIN 0.5m OF THE END OF THE BAY

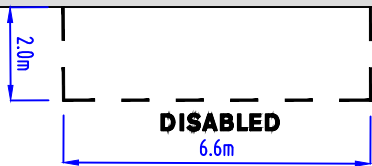

Scheme Ref.	Disabled Bays		
Sign Ref.	101-001	x-height	29.9
Letter colour	BLACK	SIGN FACE	
Background	WHITE	Width	450mm
Border	BLACK	Height	295mm
Material	Class R3B Microprismatic	Area	0.13m ²


PROPOSED



DISABLED BAYS



POST & SIGN

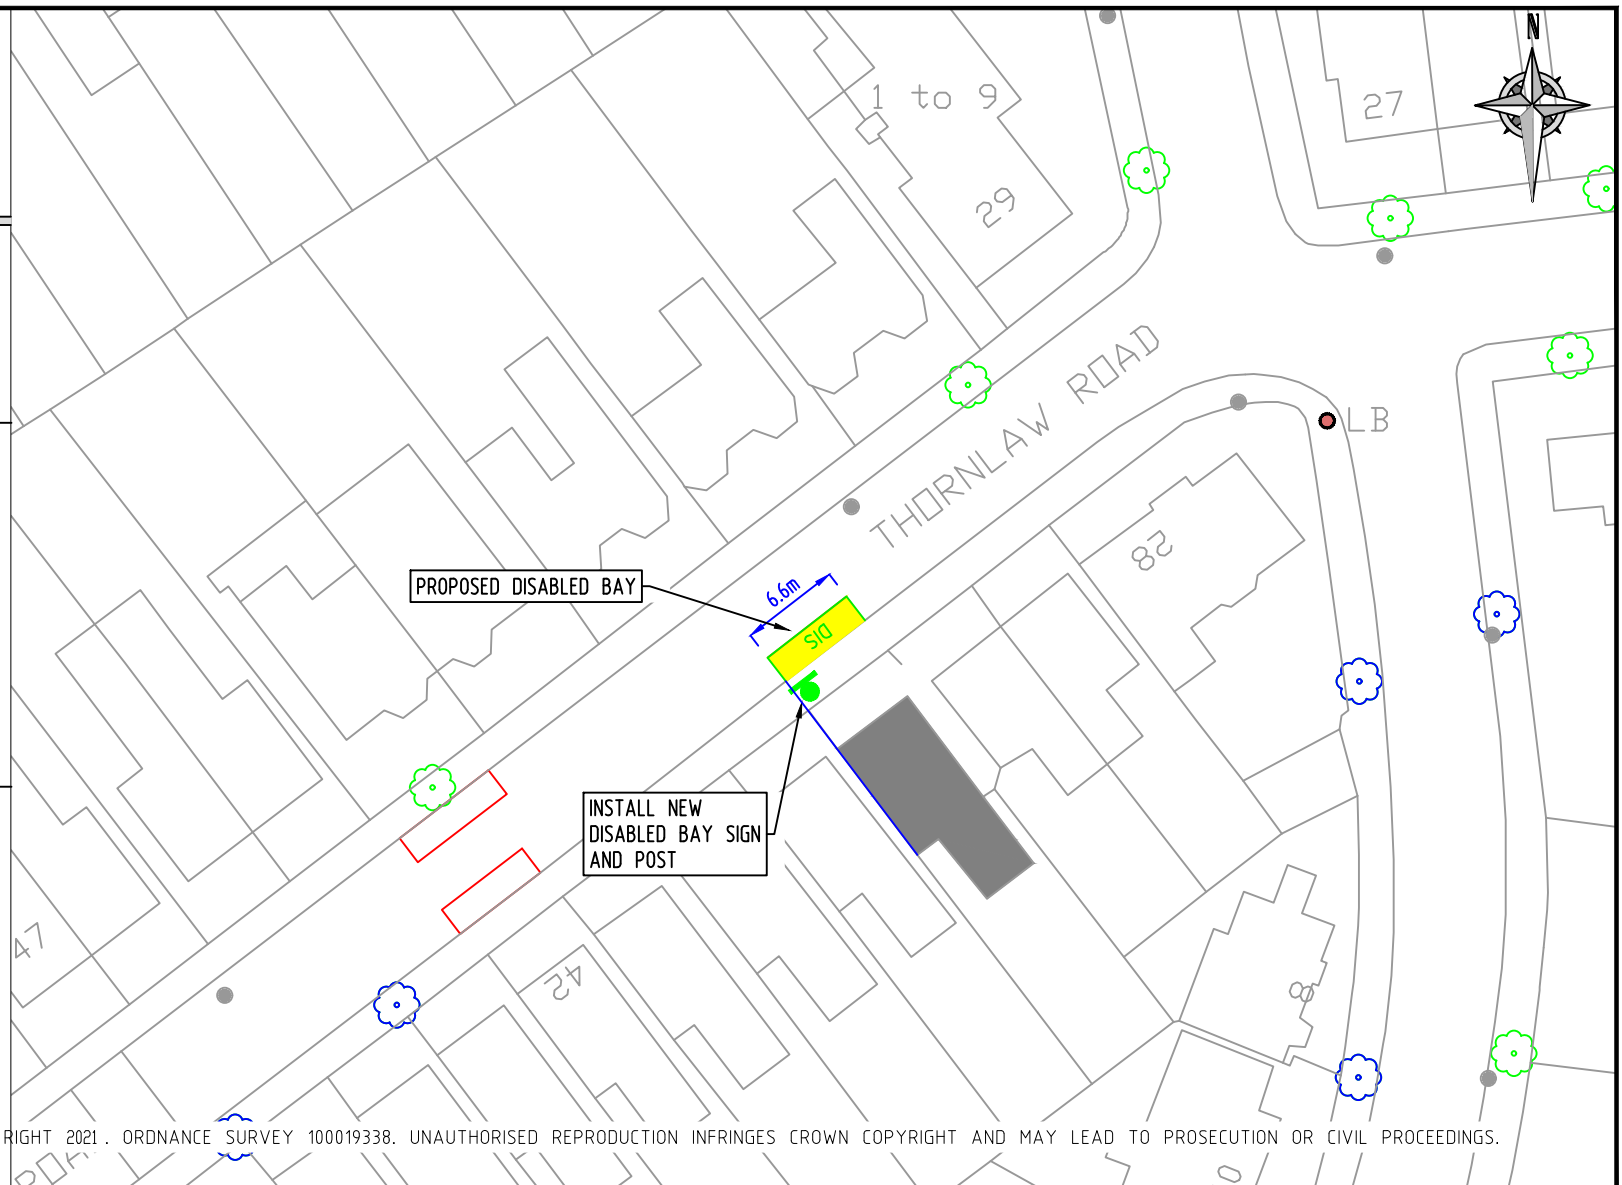


REV	DESCRIPTION	DRAWN	SIG	DATE	CHKD	SIG	DATE	APP	SIG	DATE

Lambeth
PARKING, STREET MANAGEMENT
AND COMMERCIAL,
3RD FLOOR, CIVIC CENTRE
6 BRIXTON HILL
LONDON, SW2 1EG
020 7926 9000

DRAWN	SC	PROJECT	PROPOSED DISABLED PARKING		
CHKD	LM	DRAWING TITLE	34 THORNLA ROAD		
APP	LM	CLASSIFICATION	TMO	PAPER	A4
DATE	15.05.23	DRAWING NO	DB-P-22/23-B3-D24	SCALE	1:500
				REVISION	—

NOTES:
1) INSTALL BAY MARKING IN ACCORDANCE WITH DIA 1028.3 OF THE TSRGD 2016. TEXT HEIGHT TO BE 350mm
2) INSTALL SIGN POST WITHIN 0.5m OF THE END OF THE BAY

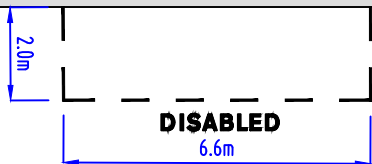

Scheme Ref.	Disabled Bays		
Sign Ref.	101-001	x-height	29.9
Letter colour	BLACK	SIGN FACE	
Background	WHITE	Width	450mm
Border	BLACK	Height	295mm
Material	Class R3B Microprismatic	Area	0.13m ²


PROPOSED



DISABLED BAYS



POST & SIGN

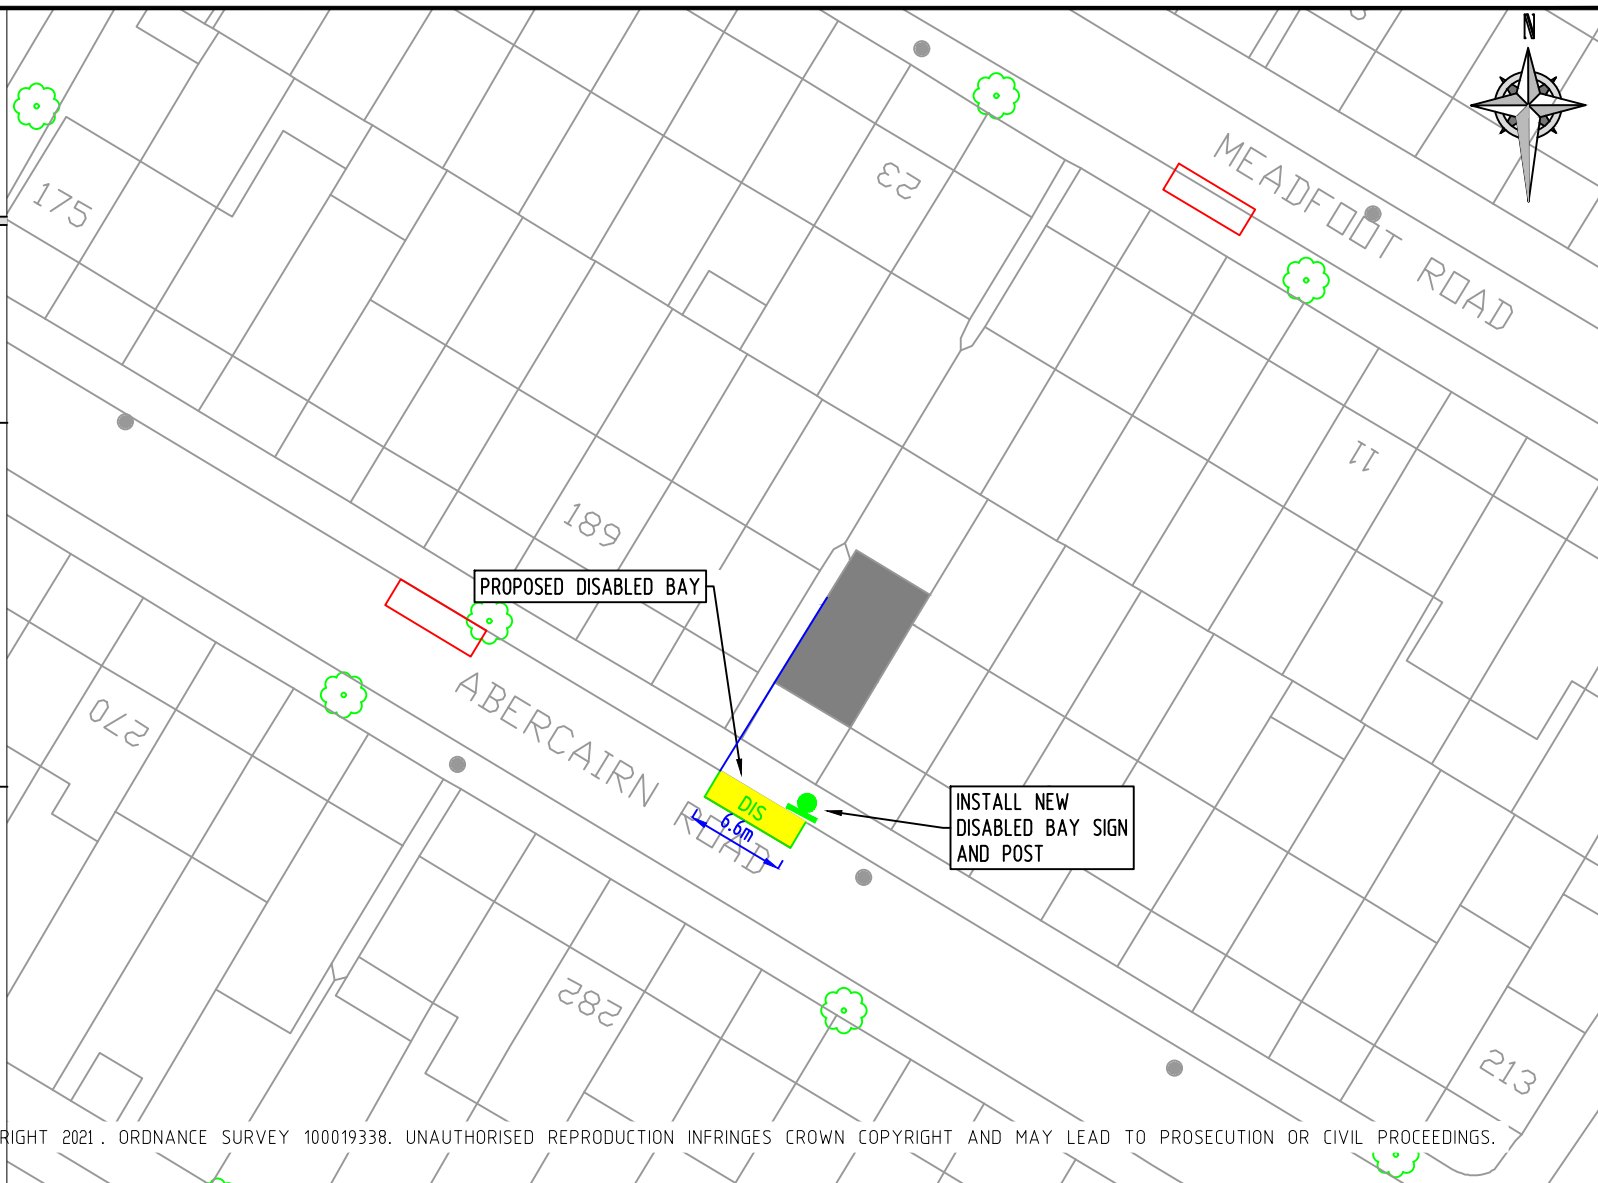


© CROWN COPYRIGHT AND DATABASE RIGHT 2021. ORDNANCE SURVEY 100019338. UNAUTHORISED REPRODUCTION INFRINGES CROWN COPYRIGHT AND MAY LEAD TO PROSECUTION OR CIVIL PROCEEDINGS.

REV	DESCRIPTION	DRAWN	SIG	DATE	CHKD	SIG	DATE	APP	SIG	DATE

Lambeth
PARKING, STREET MANAGEMENT
AND COMMERCIAL,
3RD FLOOR, CIVIC CENTRE
6 BRIXTON HILL
LONDON, SW2 1EG
020 7926 9000

DRAWN	SC	PROJECT PROPOSED DISABLED PARKING			
CHKD	LM	DRAWING TITLE 195 ABERCAIRN ROAD			
APP	LM	CLASSIFICATION TMO	PAPER A4	SCALE 1:500	
DATE 15.05.23	DRAWING NO DB-P-22/23-B3-D25				REVISION -

NOTES:
1) INSTALL BAY MARKING IN ACCORDANCE WITH DIA 1028.3 OF THE TSRGD 2016. TEXT HEIGHT TO BE 350mm
2) INSTALL SIGN POST WITHIN 0.5m OF THE END OF THE BAY

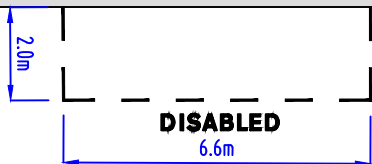

Scheme Ref.	Disabled Bays		
Sign Ref.	101-001	x-height	29.9
Letter colour	BLACK	SIGN FACE	
Background	WHITE	Width	450mm
Border	BLACK	Height	295mm
Material	Class R3B Microprismatic	Area	0.13m ²


PROPOSED



DISABLED BAYS



POST & SIGN

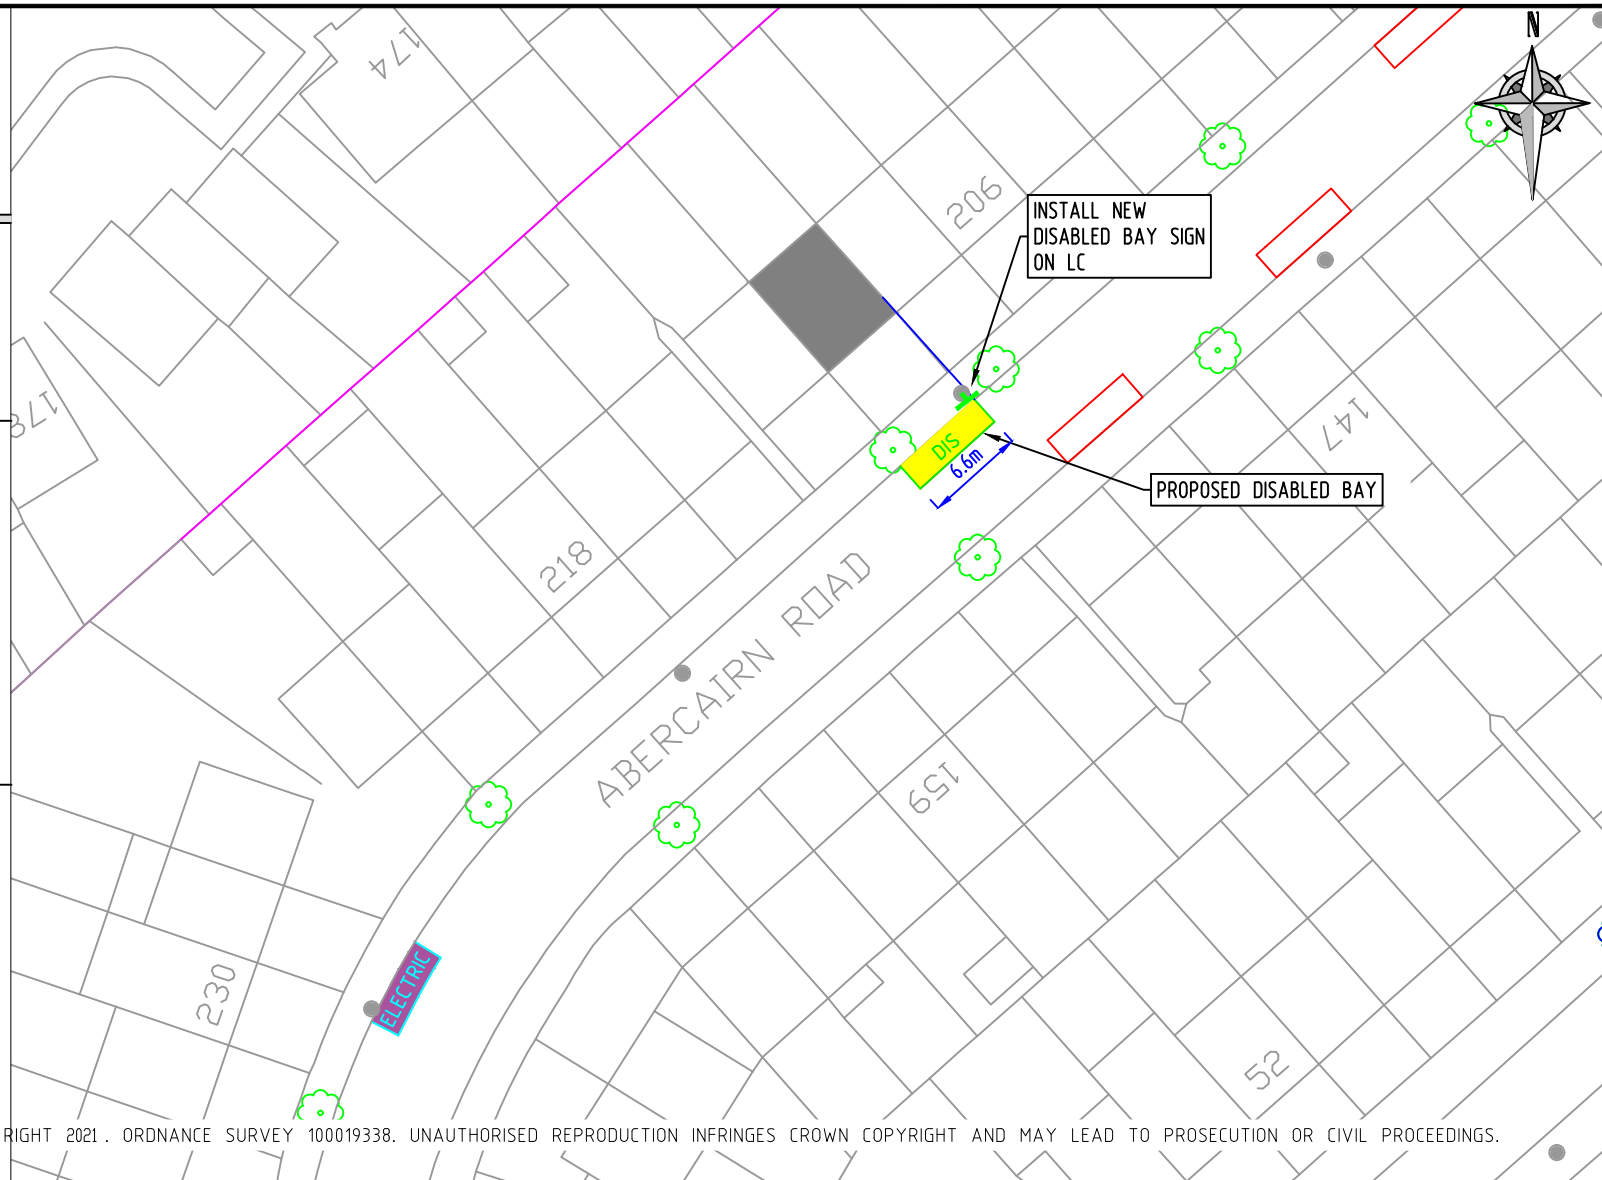


REV	DESCRIPTION	DRAWN	SIG	DATE	CHKD	SIG	DATE	APP	SIG	DATE

Lambeth
PARKING, STREET MANAGEMENT
AND COMMERCIAL,
3RD FLOOR, CIVIC CENTRE
6 BRIXTON HILL
LONDON, SW2 1EG
020 7926 9000

DRAWN	SC	PROJECT PROPOSED DISABLED PARKING			
CHKD	LM	DRAWING TITLE 210 ABERCAIRN ROAD			
APP	LM	CLASSIFICATION TMO	PAPER A4	SCALE 1:500	
DATE	15.05.23	DRAWING NO DB-P-22/23-B3-D26			REVISION -

NOTES:
1) INSTALL BAY MARKING IN ACCORDANCE WITH DIA 1028.3 OF THE TSRGD 2016. TEXT HEIGHT TO BE 350mm
2) INSTALL SIGN POST WITHIN 0.5m OF THE END OF THE BAY

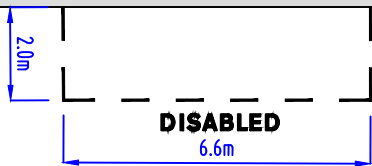

Scheme Ref.	Disabled Bays		
Sign Ref.	101-001	x-height	29.9
Letter colour	BLACK	SIGN FACE	
Background	WHITE	Width	450mm
Border	BLACK	Height	295mm
Material	Class R3B Microprismatic	Area	0.13m ²


PROPOSED



DISABLED BAYS



SIGN ON LC

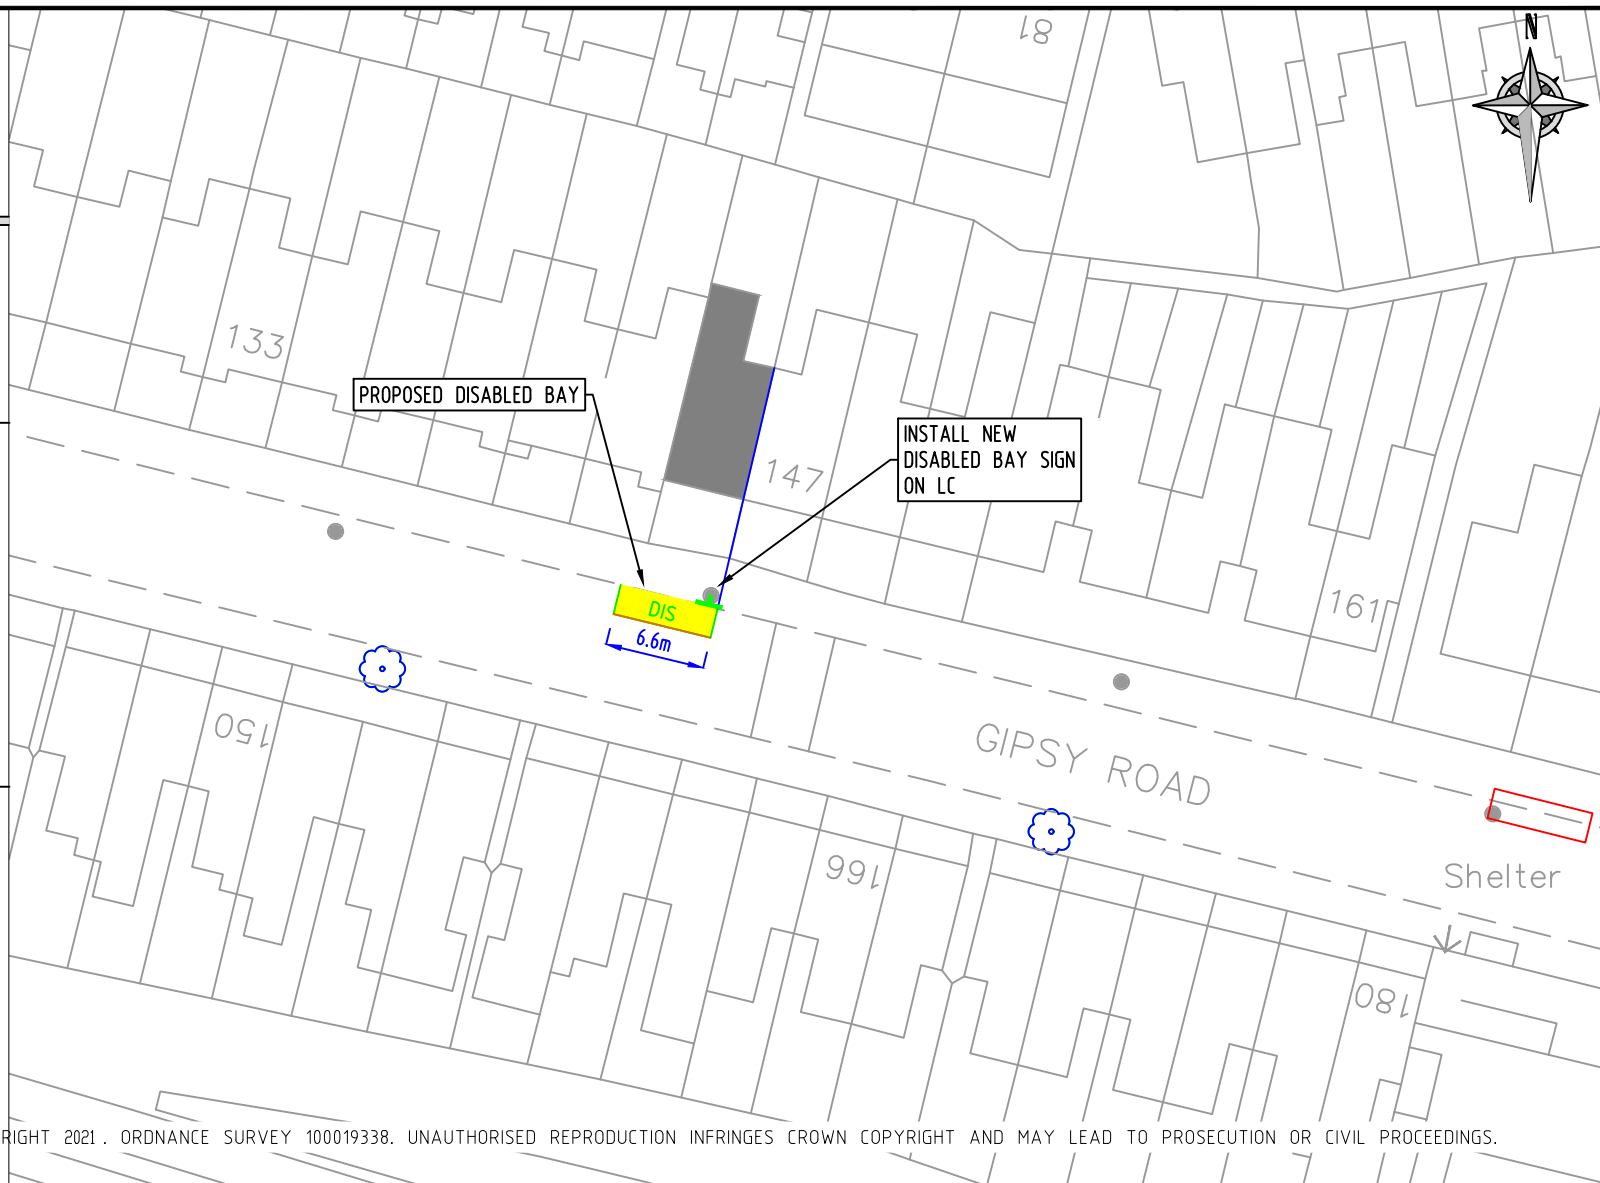


© CROWN COPYRIGHT AND DATABASE RIGHT 2021. ORDNANCE SURVEY 100019338. UNAUTHORISED REPRODUCTION INFRINGES CROWN COPYRIGHT AND MAY LEAD TO PROSECUTION OR CIVIL PROCEEDINGS.

REV	DESCRIPTION	DRAWN	SIG	DATE	CHKD	SIG	DATE	APP	SIG	DATE


Lambeth
PARKING, STREET MANAGEMENT
AND COMMERCIAL,
3RD FLOOR, CIVIC CENTRE
6 BRIXTON HILL
LONDON, SW2 1EG
020 7926 9000

DRAWN	SC	PROJECT PROPOSED DISABLED PARKING			
CHKD	LM	DRAWING TITLE 145 GIPSY ROAD			
APP	LM	CLASSIFICATION TMO	PAPER A4	SCALE 1:500	
DATE	15.05.23	DRAWING NO DB-P-22/23-B3-D27			REVISION -

NOTES:
1) INSTALL BAY MARKING IN ACCORDANCE WITH DIA 1028.3 OF THE TSRGD 2016. TEXT HEIGHT TO BE 350mm
2) INSTALL SIGN POST WITHIN 0.5m OF THE END OF THE BAY

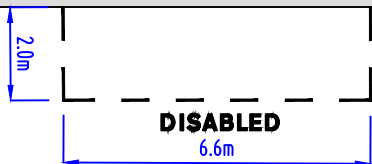

Scheme Ref.	Disabled Bays		
Sign Ref.	101-001	x-height	29.9
Letter colour	BLACK	SIGN FACE	
Background	WHITE	Width	450mm
Border	BLACK	Height	295mm
Material	Class R3B Microprismatic	Area	0.13m ²


PROPOSED



DISABLED BAYS



POST & SIGN

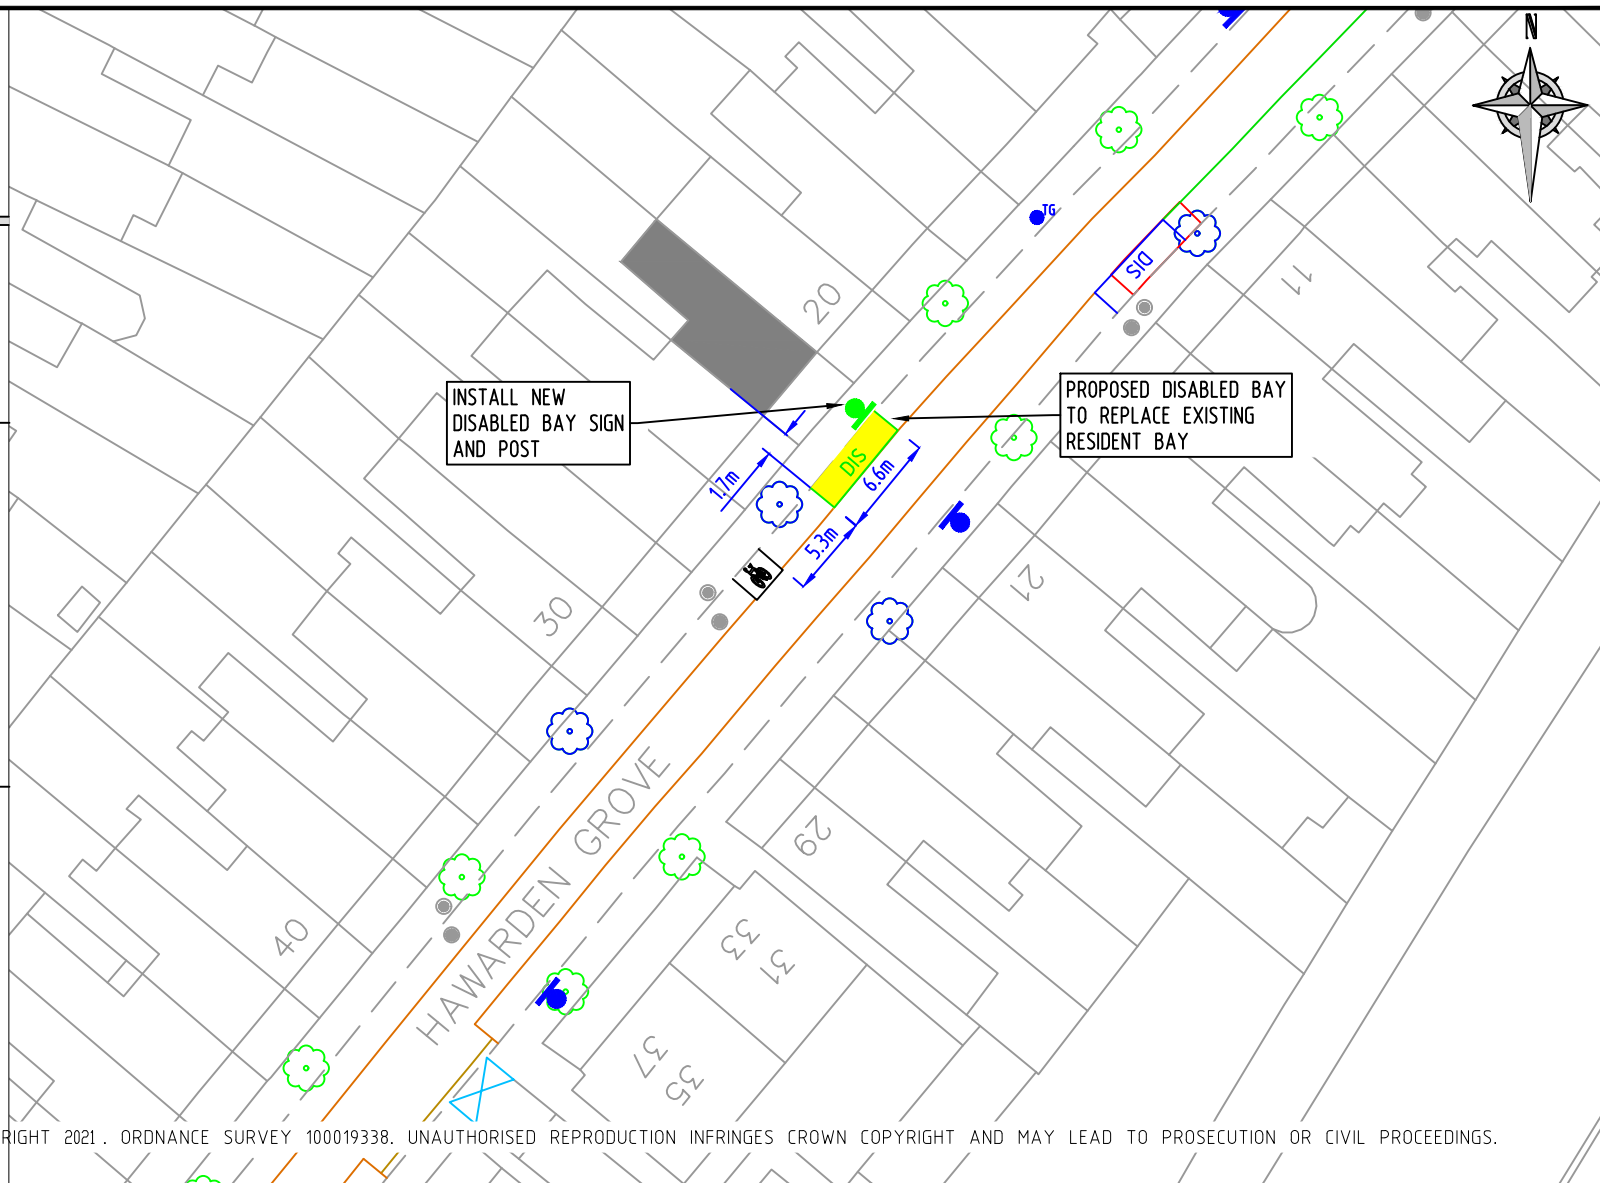


© CROWN COPYRIGHT AND DATABASE RIGHT 2021. ORDNANCE SURVEY 100019338. UNAUTHORISED REPRODUCTION INFRINGES CROWN COPYRIGHT AND MAY LEAD TO PROSECUTION OR CIVIL PROCEEDINGS.

REV	DESCRIPTION	DRAWN	SIG	DATE	CHKD	SIG	DATE	APP	SIG	DATE

Lambeth
PARKING, STREET MANAGEMENT
AND COMMERCIAL,
3RD FLOOR, CIVIC CENTRE
6 BRIXTON HILL
LONDON, SW2 1EG
020 7926 9000

DRAWN	SC	PROJECT	PROPOSED DISABLED PARKING		
CHKD	LM	DRAWING TITLE	22 HAWARDEN ROAD		
APP	LM	CLASSIFICATION	TMO	PAPER	A4
DATE	15.05.23	DRAWING NO	DB-P-22/23-B3-D28	SCALE	1:500
				REVISION	—

NOTES:
1) INSTALL BAY MARKING IN ACCORDANCE WITH DIA 1028.3 OF THE TSRGD 2016. TEXT HEIGHT TO BE 350mm
2) INSTALL SIGN POST WITHIN 0.5m OF THE END OF THE BAY

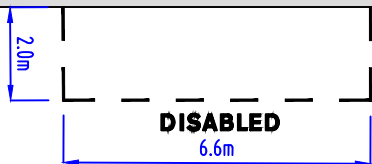

Scheme Ref.	Disabled Bays		
Sign Ref.	101-001	x-height	29.9
Letter colour	BLACK	SIGN FACE	
Background	WHITE	Width	450mm
Border	BLACK	Height	295mm
Material	Class R3B Microprismatic	Area	0.13m ²


PROPOSED



DISABLED BAYS



POST & SIGN

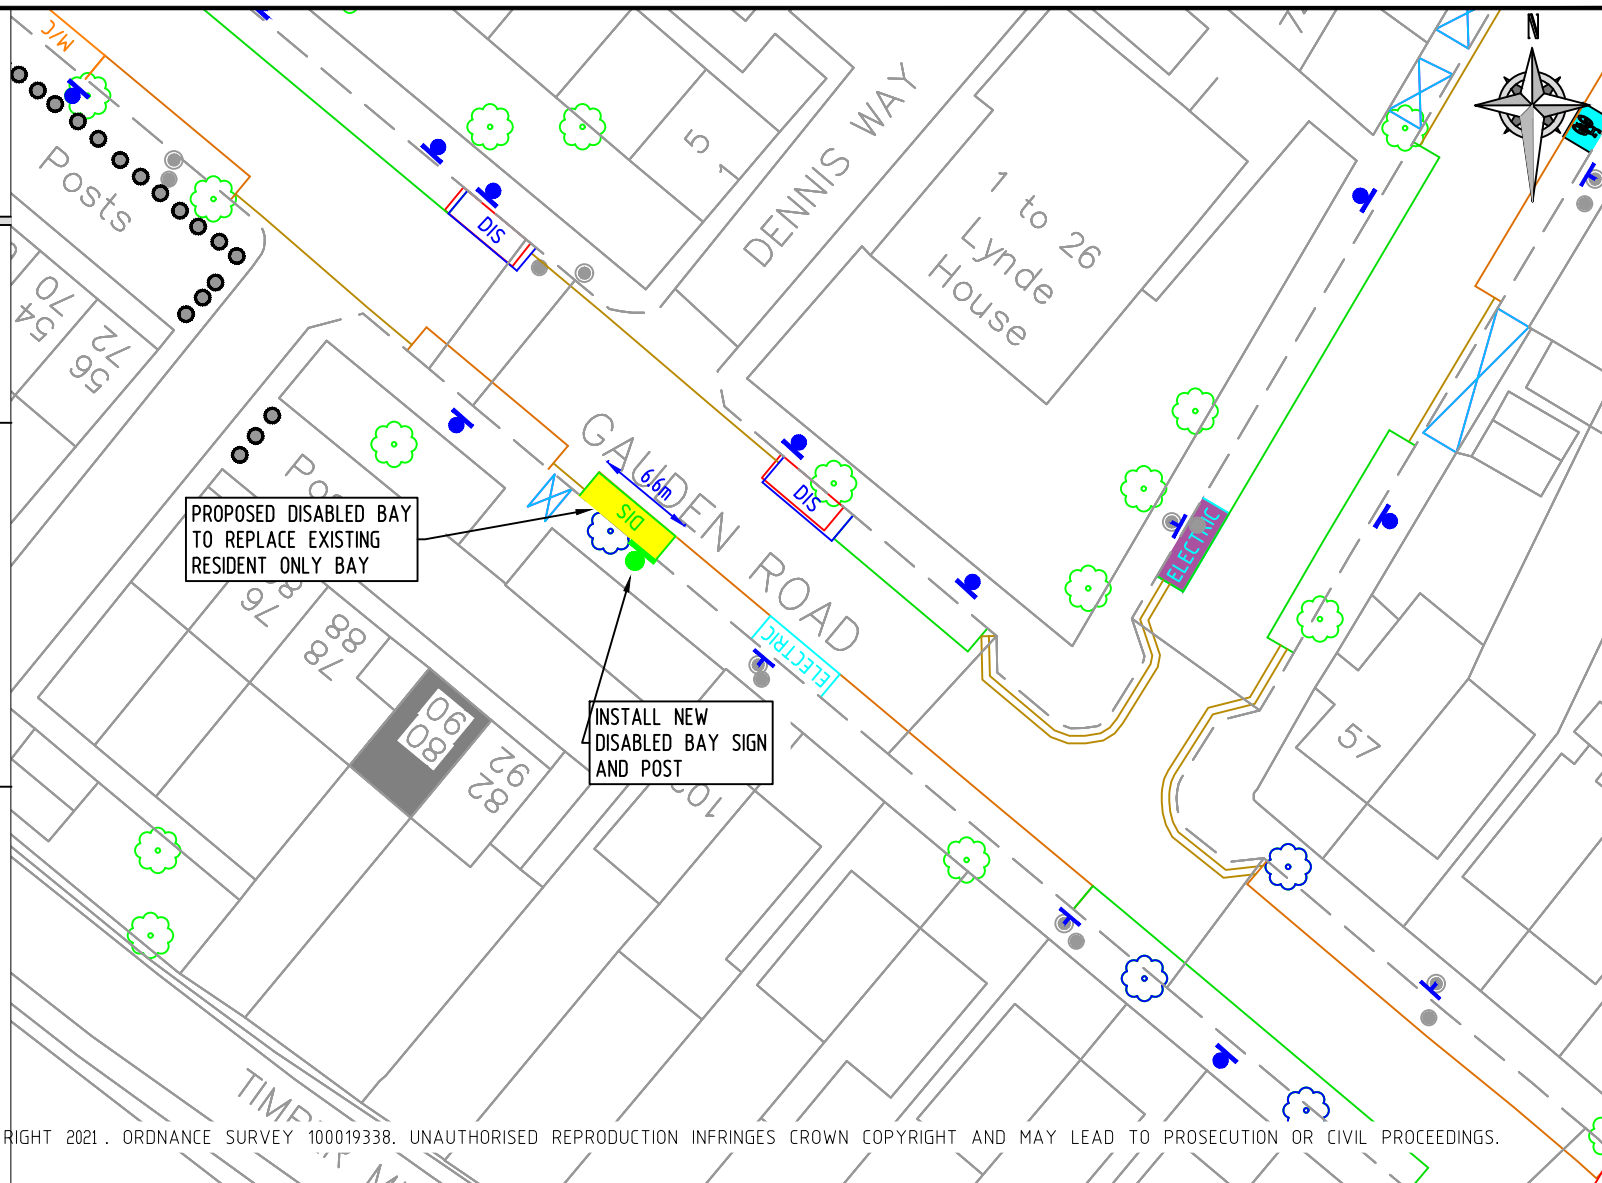


© CROWN COPYRIGHT AND DATABASE RIGHT 2021. ORDNANCE SURVEY 100019338. UNAUTHORISED REPRODUCTION INFRINGES CROWN COPYRIGHT AND MAY LEAD TO PROSECUTION OR CIVIL PROCEEDINGS.

REV	DESCRIPTION	DRAWN	SIG	DATE	CHKD	SIG	DATE	APP	SIG	DATE

Lambeth
PARKING, STREET MANAGEMENT
AND COMMERCIAL,
3RD FLOOR, CIVIC CENTRE
6 BRIXTON HILL
LONDON, SW2 1EG
020 7926 9000

DRAWN	SC	PROJECT PROPOSED DISABLED PARKING			
CHKD	LM	DRAWING TITLE 80 GAUDEN ROAD			
APP	LM	CLASSIFICATION TMO	PAPER A4	SCALE 1:500	
DATE 15.05.23	DRAWING NO DB-P-22/23-B3-D29				REVISION -

NOTES:
1) INSTALL BAY MARKING IN ACCORDANCE WITH DIA 1028.3 OF THE TSRGD 2016. TEXT HEIGHT TO BE 350mm
2) INSTALL SIGN POST WITHIN 0.5m OF THE END OF THE BAY

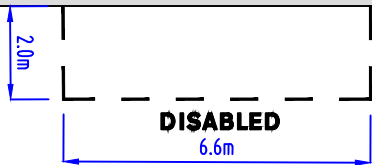

Scheme Ref.	Disabled Bays		
Sign Ref.	101-001	x-height	29.9
Letter colour	BLACK	SIGN FACE	
Background	WHITE	Width	450mm
Border	BLACK	Height	295mm
Material	Class R3B Microprismatic	Area	0.13m ²

PROPOSED



DISABLED BAYS



POST & SIGN




REV	DESCRIPTION	DRAWN	SIG	DATE	CHKD	SIG	DATE	APP	SIG	DATE



DRAWN	SC	PROJECT PROPOSED DISABLED PARKING			
CHKD	LM	DRAWING TITLE 39 DURNING ROAD			
APP	LM	CLASSIFICATION TMO	PAPER A4	SCALE 1:500	
DATE	15.05.23	DRAWING NO DB-P-22/23-B3-D30			REVISION -

NOTES:
1) INSTALL BAY MARKING IN ACCORDANCE WITH DIA 1028.3 OF THE TSRGD 2016. TEXT HEIGHT TO BE 350mm
2) INSTALL SIGN POST WITHIN 0.5m OF THE END OF THE BAY

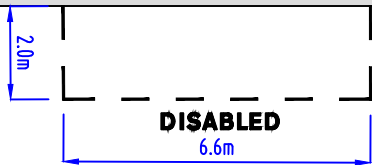

Scheme Ref.	Disabled Bays		
Sign Ref.	101-001	x-height	29.9
Letter colour	BLACK	SIGN FACE	
Background	WHITE	Width	450mm
Border	BLACK	Height	295mm
Material	Class R3B Microprismatic	Area	0.13m ²


PROPOSED



DISABLED BAYS



POST & SIGN

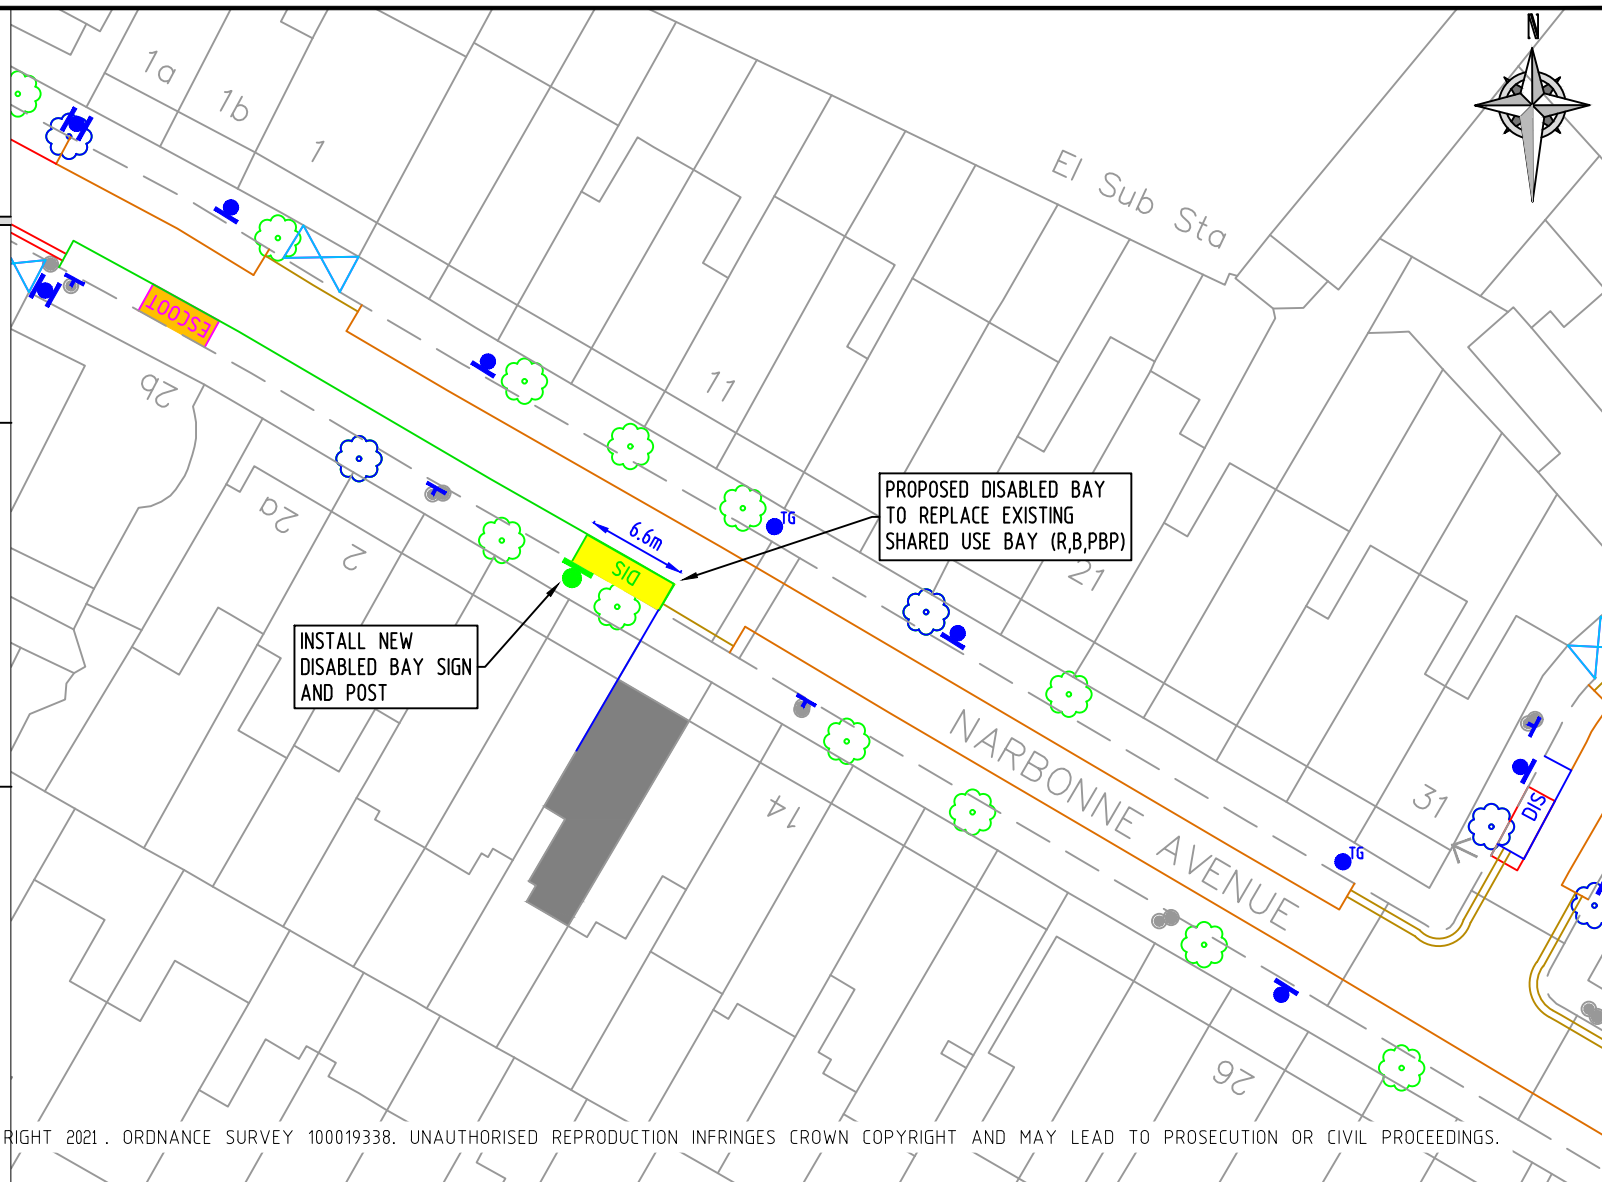


© CROWN COPYRIGHT AND DATABASE RIGHT 2021. ORDNANCE SURVEY 100019338. UNAUTHORISED REPRODUCTION INFRINGES CROWN COPYRIGHT AND MAY LEAD TO PROSECUTION OR CIVIL PROCEEDINGS.

REV	DESCRIPTION	DRAWN	SIG	DATE	CHKD	SIG	DATE	APP	SIG	DATE



DRAWN	SC	PROJECT	PROPOSED DISABLED PARKING		
CHKD	LM	DRAWING TITLE	10 NARBONNE AVENUE		
APP	LM	CLASSIFICATION	TMO	PAPER	A4
DATE	15.05.23	DRAWING NO	DB-P-22/23-B3-D31	SCALE	1:500
				REVISION	—

NOTES:
1) INSTALL BAY MARKING IN ACCORDANCE WITH DIA 1028.3 OF THE TSRGD 2016. TEXT HEIGHT TO BE 350mm
2) INSTALL SIGN POST WITHIN 0.5m OF THE END OF THE BAY

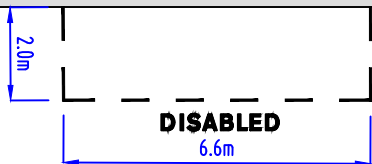

Scheme Ref.	Disabled Bays	
Sign Ref.	101-001	x-height 29.9
Letter colour	BLACK	SIGN FACE
Background	WHITE	Width 450mm
Border	BLACK	Height 295mm
Material	Class R3B Microprismatic	Area 0.13m ²


PROPOSED



DISABLED BAYS



POST & SIGN

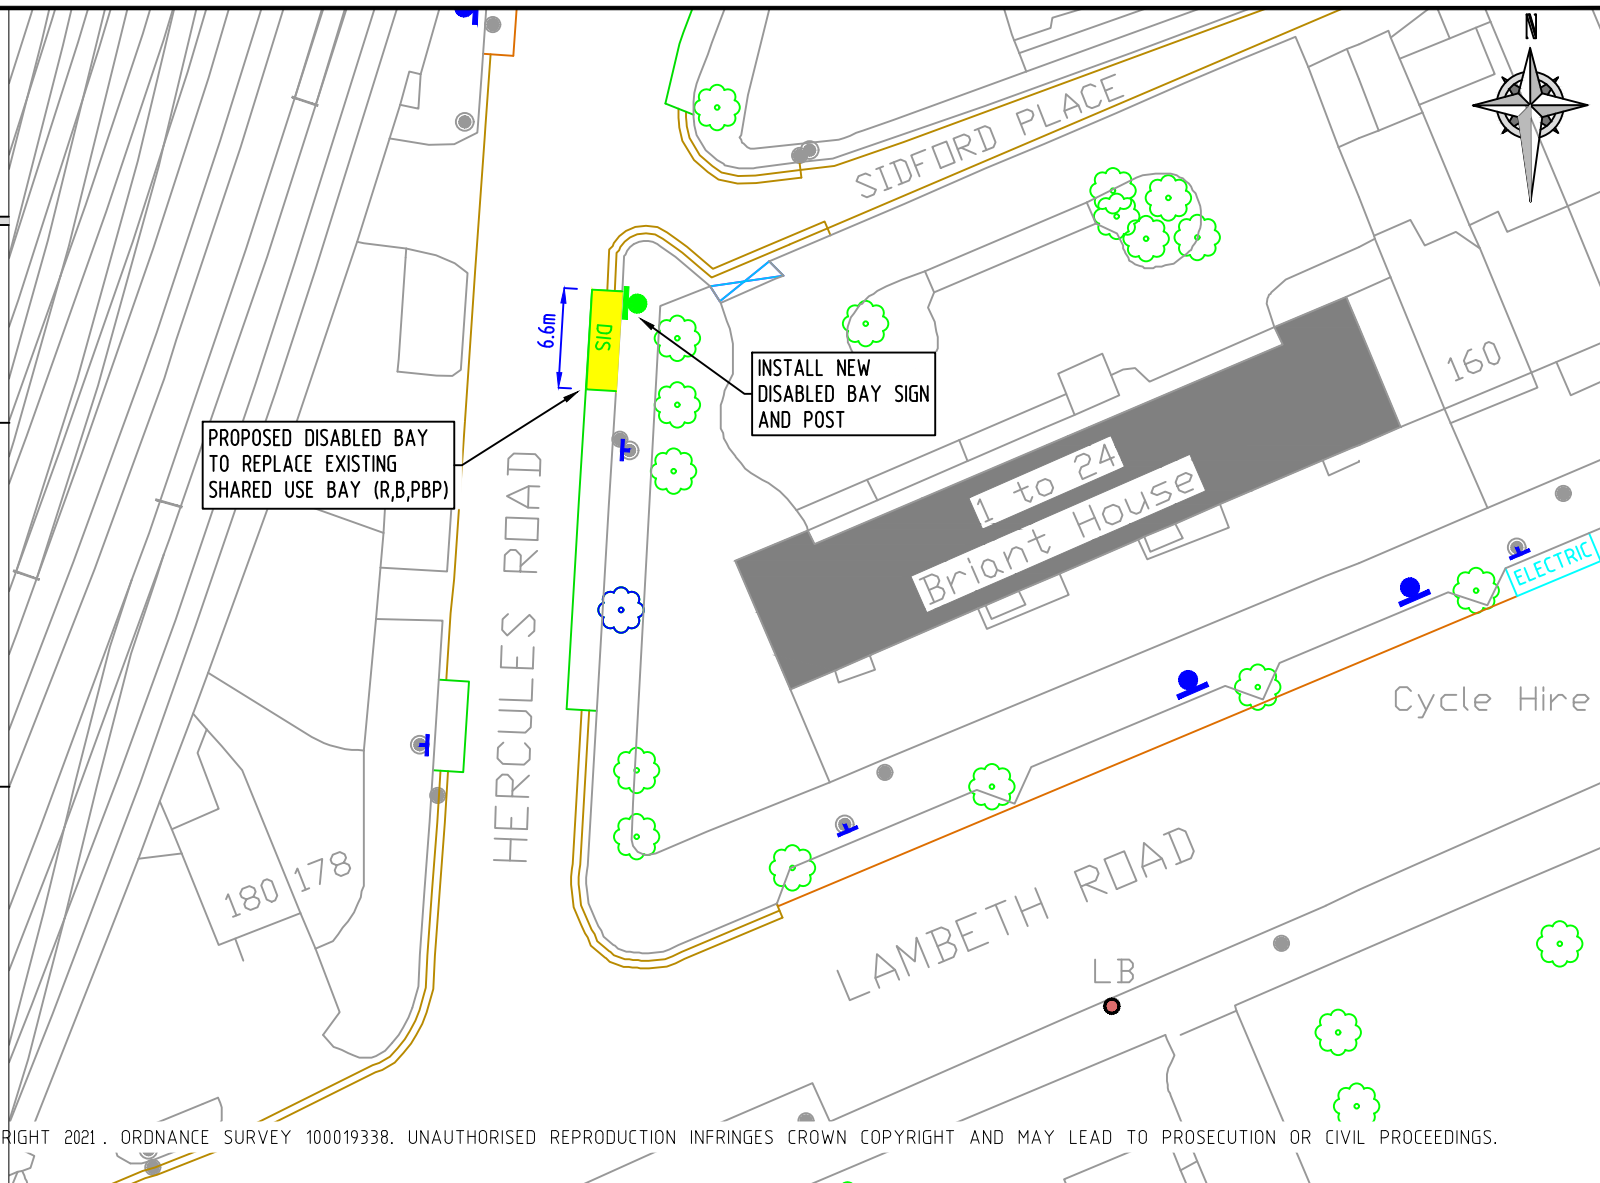

© CROWN COPYRIGHT AND DATABASE RIGHT 2021. ORDNANCE SURVEY 100019338. UNAUTHORISED REPRODUCTION INFRINGES CROWN COPYRIGHT AND MAY LEAD TO PROSECUTION OR CIVIL PROCEEDINGS.


REV	DESCRIPTION	DRAWN	SIG	DATE	CHKD	SIG	DATE	APP	SIG	DATE

Lambeth
PARKING, STREET MANAGEMENT
AND COMMERCIAL,
3RD FLOOR, CIVIC CENTRE
6 BRIXTON HILL
LONDON, SW2 1EG
020 7926 9000

DRAWN	SC	PROJECT	PROPOSED DISABLED PARKING		
CHKD	LM	DRAWING TITLE	HERCULES ROAD (CPZ W)		
APP	LM	CLASSIFICATION	TMO	PAPER	A4
DATE	15.05.23	DRAWING NO	DB-P-22/23-B3-D32	SCALE	1:500
				REVISION	—

NOTES:

- 1) INSTALL BAY MARKING IN ACCORDANCE WITH DIA 1028.3 OF THE TSRGD 2016. TEXT HEIGHT TO BE 350mm
- 2) INSTALL SIGN POST WITHIN 0.5m OF THE END OF THE BAY

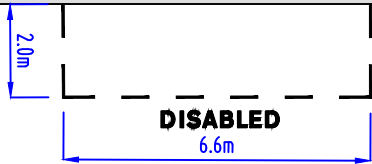

Scheme Ref.	Disabled Bays		
Sign Ref.	101-001	x-height	29.9
Letter colour	BLACK	SIGN FACE	
Background	WHITE	Width	450mm
Border	BLACK	Height	295mm
Material	Class R3B Microprismatic	Area	0.13m ²


PROPOSED



DISABLED BAYS



POST & SIGN

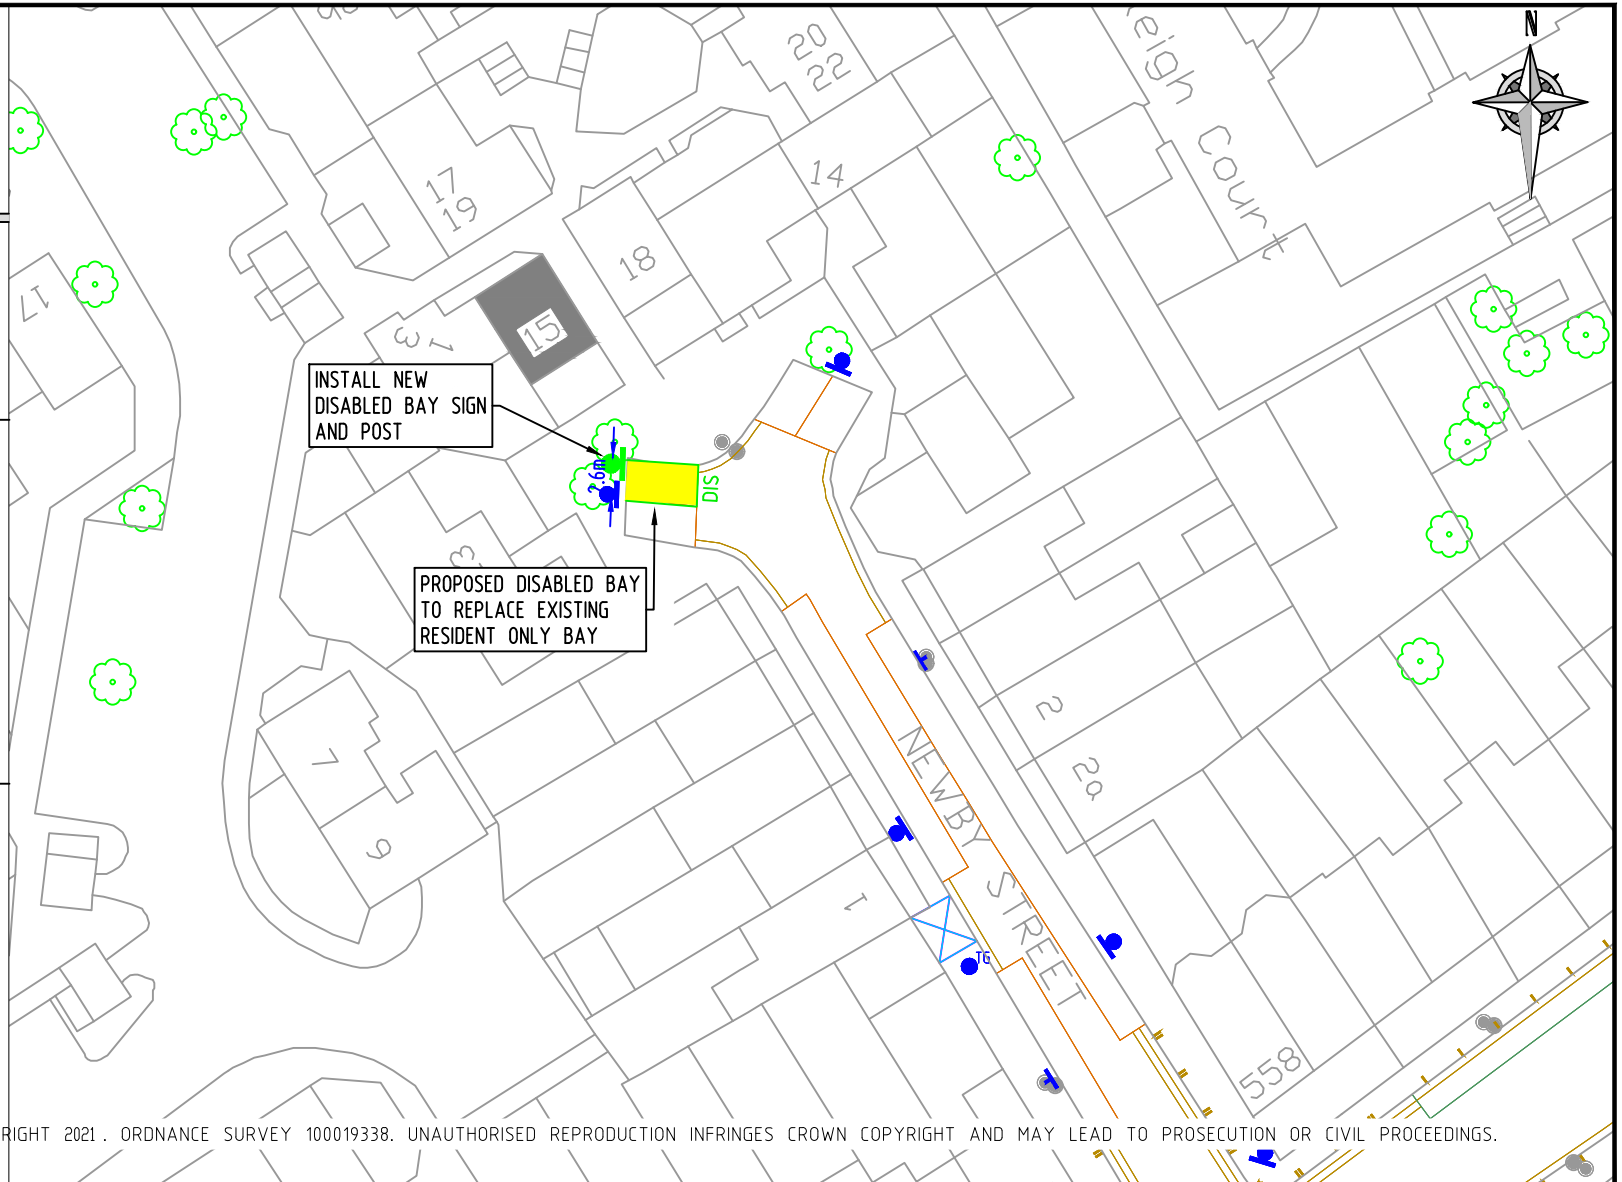

© CROWN COPYRIGHT AND DATABASE RIGHT 2021. ORDNANCE SURVEY 100019338. UNAUTHORISED REPRODUCTION INFRINGES CROWN COPYRIGHT AND MAY LEAD TO PROSECUTION OR CIVIL PROCEEDINGS.


REV	DESCRIPTION	DRAWN	SIG	DATE	CHKD	SIG	DATE	APP	SIG	DATE

Lambeth


PARKING, STREET MANAGEMENT
AND COMMERCIAL,
3RD FLOOR, CIVIC CENTRE
6 BRIXTON HILL
LONDON, SW2 1EG
020 7926 9000

DRAWN	SC	PROJECT	PROPOSED DISABLED PARKING		
CHKD	LM	DRAWING TITLE	15 NEWBY STREET (CPZ B)		
APP	LM	CLASSIFICATION	TMO	PAPER	A4
DATE	15.05.23	DRAWING NO	DB-P-22/23-B3-D33	SCALE	1:500
		REVISION	-		

NOTES:
1) INSTALL BAY MARKING IN ACCORDANCE WITH DIA 1028.3 OF THE TSRGD 2016. TEXT HEIGHT TO BE 350mm
2) INSTALL SIGN POST WITHIN 0.5m OF THE END OF THE BAY

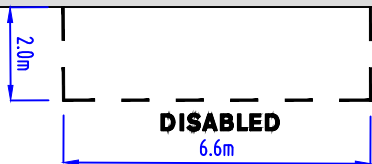

Scheme Ref.	Disabled Bays		
Sign Ref.	101-001	x-height	29.9
Letter colour	BLACK	SIGN FACE	
Background	WHITE	Width	450mm
Border	BLACK	Height	295mm
Material	Class R3B Microprismatic	Area	0.13m ²

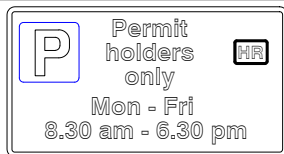

Scheme Ref.	TULSE HILL 'H' CPZ		
Sign Ref.	H1A	x-height	20.0
Letter colour	BLACK	SIGN FACE	
Background	WHITE	Width	460mm
Border	BLACK	Height	250mm
Material	Class RA2 (12899-12007)	Area	0.12m ²

PROPOSED




DISABLED BAYS



POST & SIGN

© CROWN COPYRIGHT AND DATABASE RIGHT 2021. ORDNANCE SURVEY 100019338. UNAUTHORISED REPRODUCTION INFRINGES CROWN COPYRIGHT AND MAY LEAD TO PROSECUTION OR CIVIL PROCEEDINGS.

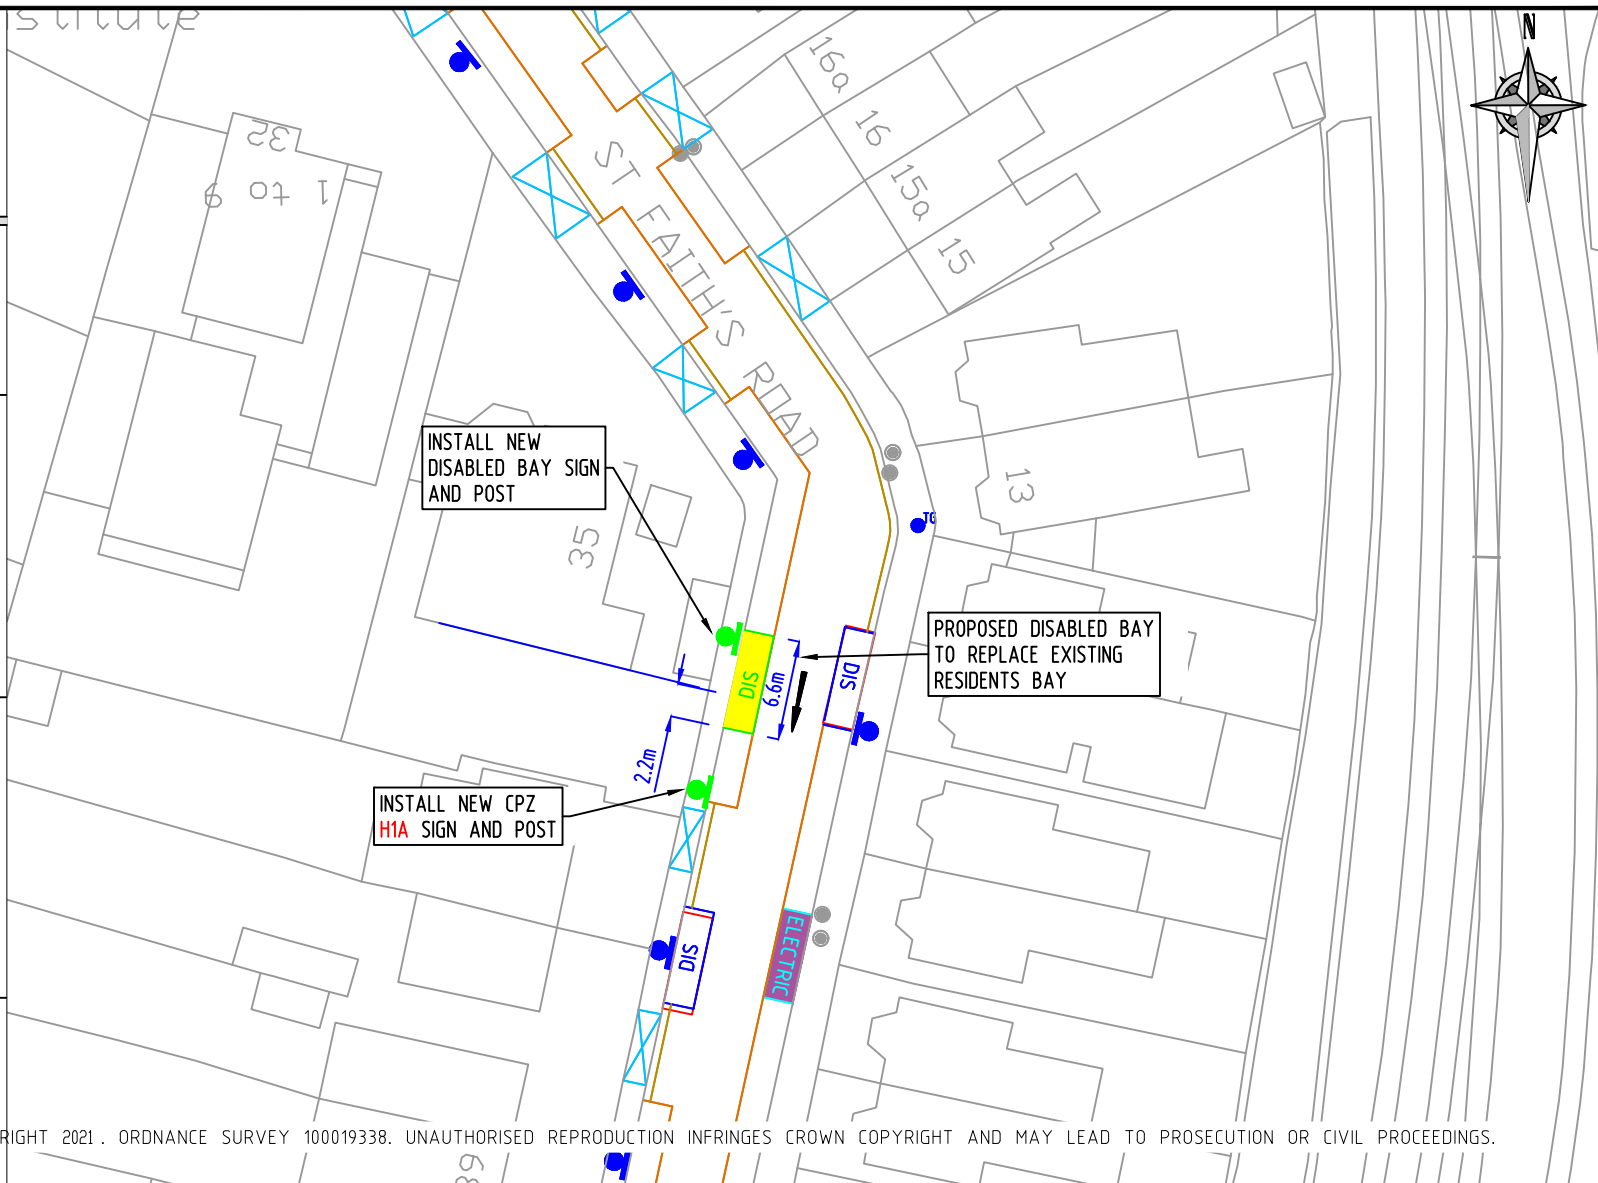

REV	DESCRIPTION	DRAWN	SIG	DATE	CHKD	SIG	DATE	APP	SIG	DATE

Lambeth
PARKING, STREET MANAGEMENT
AND COMMERCIAL,
3RD FLOOR, CIVIC CENTRE
6 BRIXTON HILL
LONDON, SW2 1EG
020 7926 9000

DRAWN	SC	PROJECT PROPOSED DISABLED PARKING			
CHKD	LM	DRAWING TITLE ST FAITH'S ROAD (CPZ H)			
APP	LM	CLASSIFICATION TMO	PAPER A4	SCALE 1:500	
DATE 15.05.23	DRAWING NO DB-P-22/23-B3-D35				REVISION -