


NOTES:
INSTALL BAY MARKING IN ACCORDANCE
WITH DIA 1028.3 OF THE TSRGD 2016

REMOVE

 DISABLED BAY

 POST & SIGN

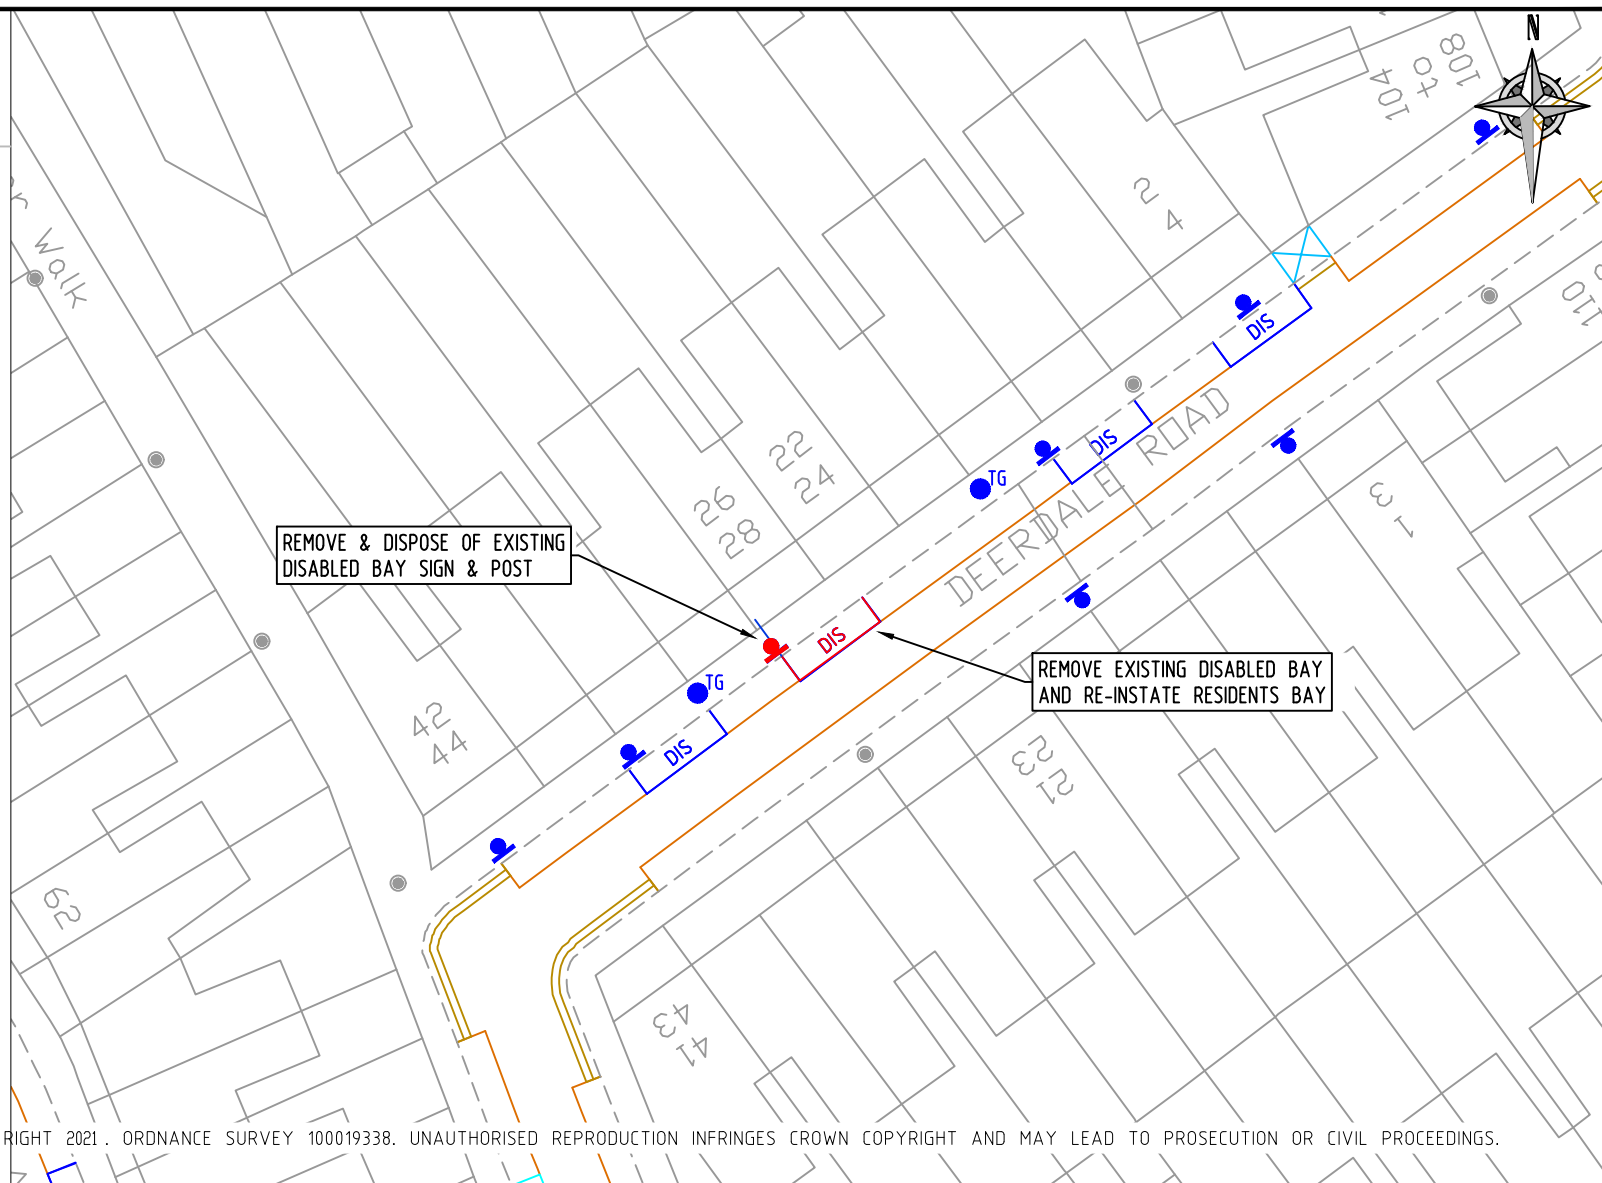

© CROWN COPYRIGHT AND DATABASE RIGHT 2021. ORDNANCE SURVEY 100019338. UNAUTHORISED REPRODUCTION INFRINGES CROWN COPYRIGHT AND MAY LEAD TO PROSECUTION OR CIVIL PROCEEDINGS.

REV	DESCRIPTION	DRAWN	SIG	DATE	CHKD	SIG	DATE	APP	SIG	DATE


Lambeth
PARKING, STREET MANAGEMENT
AND COMMERCIAL,
3RD FLOOR, CIVIC CENTRE
6 BRIXTON HILL
LONDON, SW2 1EG
020 7926 9000

DRAWN	SC	PROJECT	PROPOSED DISABLED PARKING REMOVAL		
CHKD	LM	DRAWING TITLE	26 DERDALE ROAD (CPZ N)		
APP	LM	CLASSIFICATION	TMO	PAPER	A4
DATE	06/06/23	DRAWING NO	DB-R-22/23-B3-R01		REVISION

NOTES:
INSTALL BAY MARKING IN ACCORDANCE
WITH DIA 1028.3 OF THE TSRGD 2016

REMOVE

 DISABLED BAY

 SIGN


H1A



Scheme Ref.	TULSE HILL 'H' CPZ	
Sign Ref.	H1A	x-height 20.0
Letter colour	BLACK	SIGN FACE
Background	WHITE	Width 460mm
Border	BLACK	Height 250mm
Material	Class RA2 (12899-12007)	Area 0.12m²

REMOVE & DISPOSE OF
DISABLED BAY SIGN AND
ERECT CPZ SIGN H1A ON
EXISTING POST

REMOVE EXISTING DISABLED BAY
AND RE-INSTATE RESIDENTS BAY

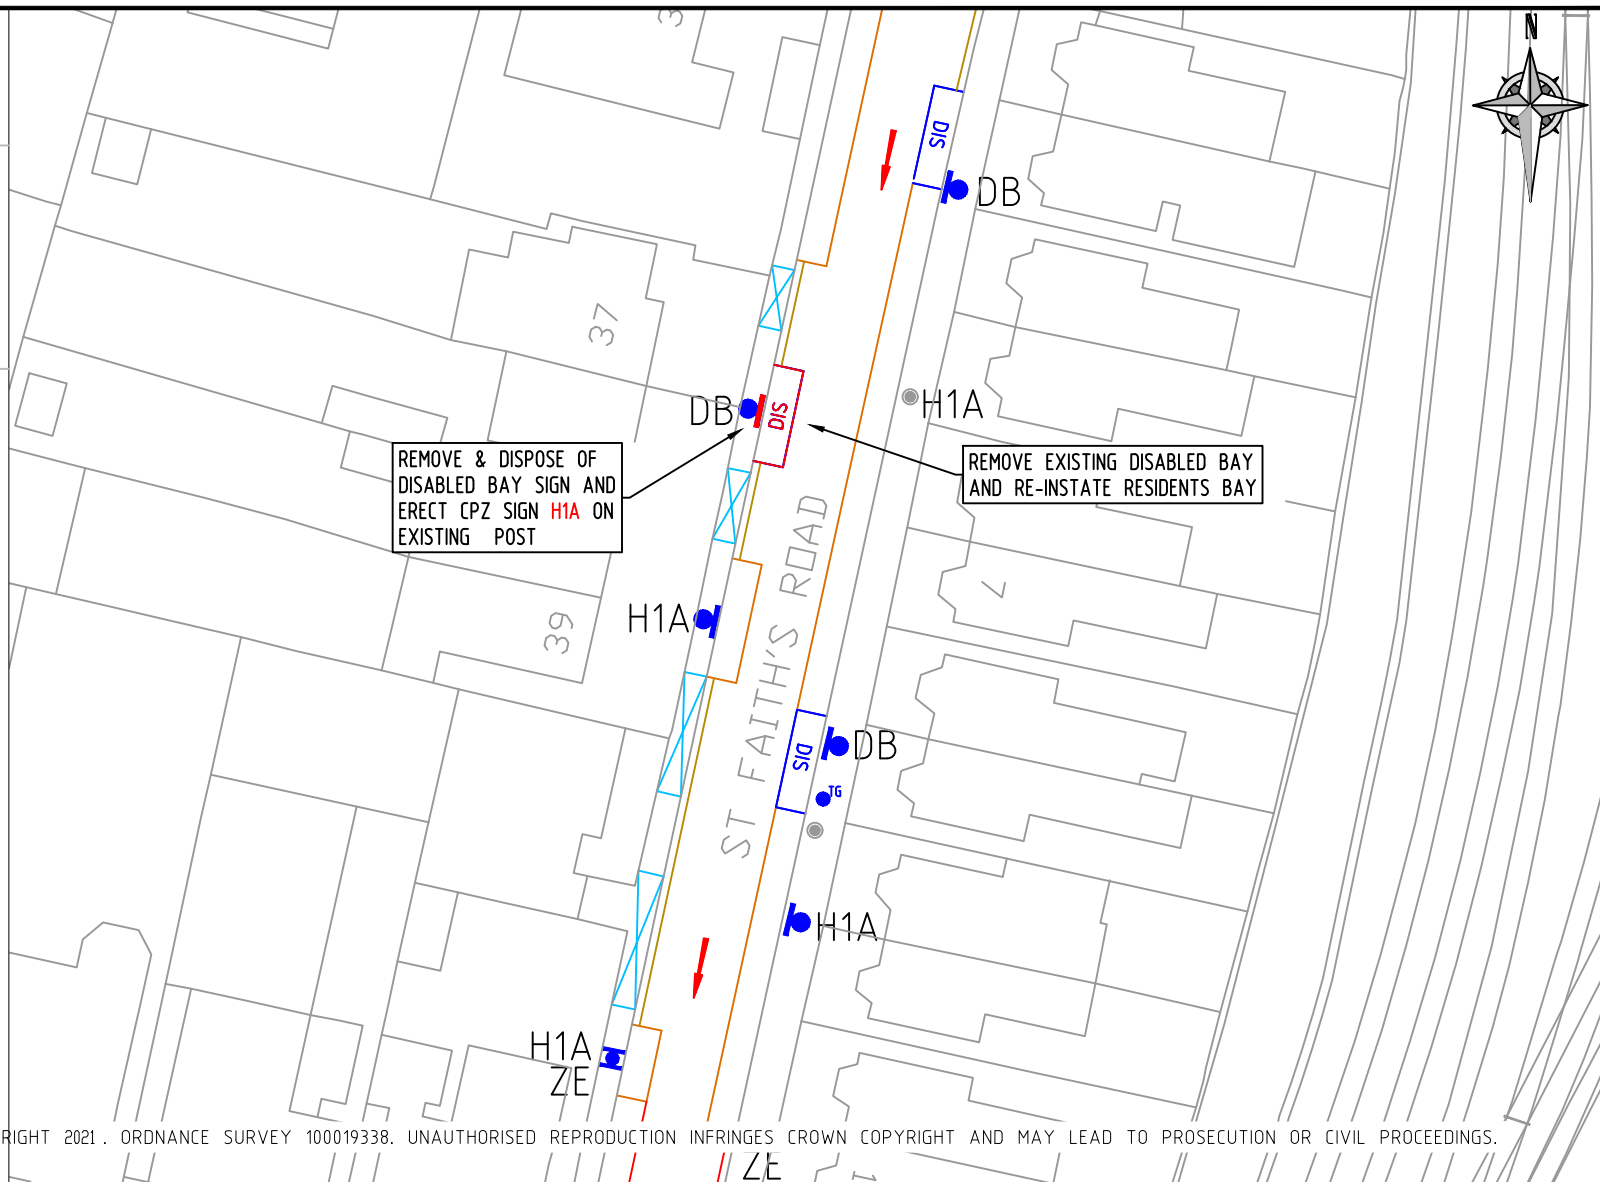

© CROWN COPYRIGHT AND DATABASE RIGHT 2021. ORDNANCE SURVEY 100019338. UNAUTHORISED REPRODUCTION INFRINGES CROWN COPYRIGHT AND MAY LEAD TO PROSECUTION OR CIVIL PROCEEDINGS.

REV	DESCRIPTION	DRAWN	SIG	DATE	CHKD	SIG	DATE	APP	SIG	DATE


Lambeth
PARKING, STREET MANAGEMENT
AND COMMERCIAL,
3RD FLOOR, CIVIC CENTRE
6 BRIXTON HILL
LONDON, SW2 1EG
020 7926 9000


DRAWN	SC	PROJECT PROPOSED DISABLED PARKING REMOVAL			
CHKD	LM	DRAWING TITLE 37 ST FAITH'S ROAD			
APP	LM	CLASSIFICATION TMO	PAPER A4	SCALE 1:500	
DATE	06/06/23	DRAWING NO DB-R-22/23-B3-R02			REVISION -

NOTES:
INSTALL BAY MARKING IN ACCORDANCE
WITH DIA 1028.3 OF THE TSRGD 2016

REMOVE

 DISABLED BAY

 POST & SIGN

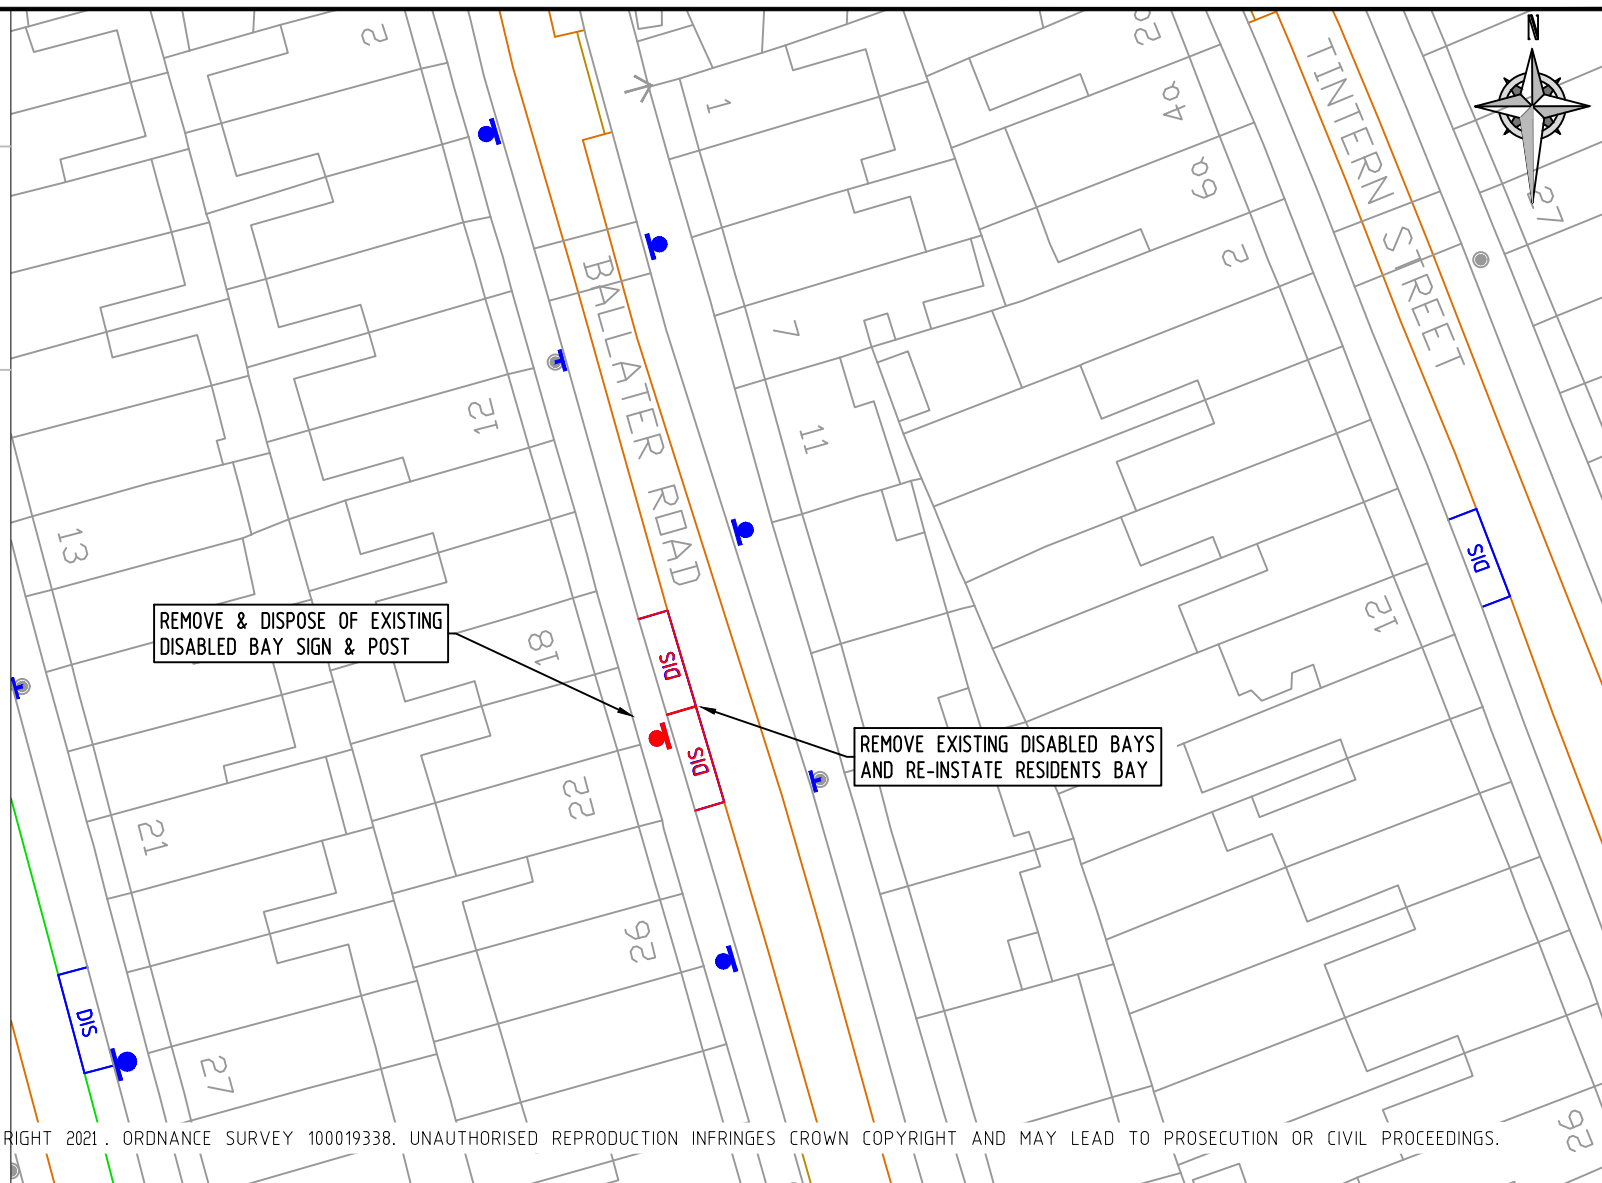

© CROWN COPYRIGHT AND DATABASE RIGHT 2021. ORDNANCE SURVEY 100019338. UNAUTHORISED REPRODUCTION INFRINGES CROWN COPYRIGHT AND MAY LEAD TO PROSECUTION OR CIVIL PROCEEDINGS.

REV	DESCRIPTION	DRAWN	SIG	DATE	CHKD	SIG	DATE	APP	SIG	DATE


Lambeth
PARKING, STREET MANAGEMENT
AND COMMERCIAL,
3RD FLOOR, CIVIC CENTRE
6 BRIXTON HILL
LONDON, SW2 1EG
020 7926 9000


DRAWN	SC	PROJECT	PROPOSED DISABLED PARKING REMOVAL		
CHKD	LM	DRAWING TITLE	18 & 22 BALLATER ROAD		
APP	LM	CLASSIFICATION	TMO	PAPER	A4
DATE	06/06/23	DRAWING NO	DB-R-22/23-B3-R03		REVISION
					-

NOTES:
INSTALL BAY MARKING IN ACCORDANCE
WITH DIA 1028.3 OF THE TSRGD 2016

REMOVE

DIS DISABLED BAY

 POST & SIGN

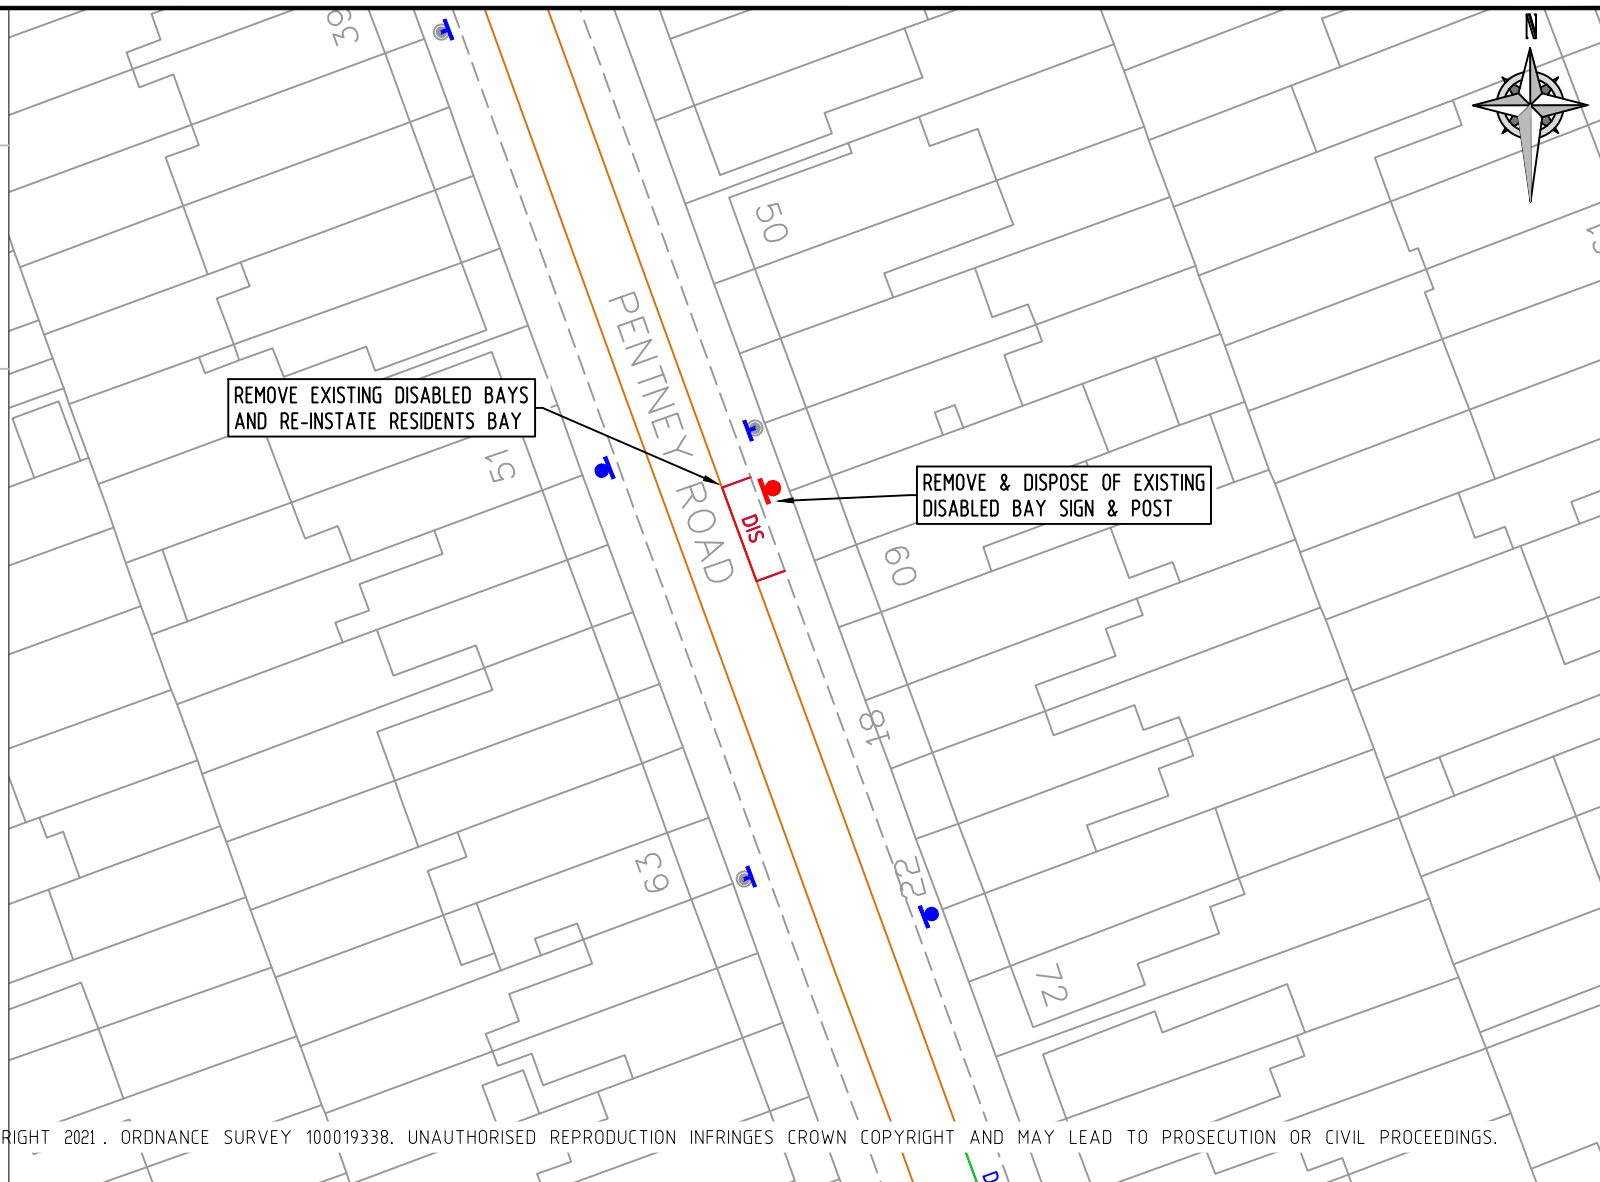

REV	DESCRIPTION	DRAWN	SIG	DATE	CHKD	SIG	DATE	APP	SIG	DATE

Lambeth

PARKING, STREET MANAGEMENT
AND COMMERCIAL,
3RD FLOOR, CIVIC CENTRE
6 BRIXTON HILL
LONDON, SW2 1EG
020 7926 9000

DRAWN	SC	PROJECT	PROPOSED DISABLED PARKING REMOVAL		
CHKD	LM	DRAWING TITLE	58 PENTNEY ROAD		
APP	LM	CLASSIFICATION	TMO	PAPER	A4
DATE	06/06/23	SCALE	1:500	DRAWING NO	DB-R-22/23-B3-R04
		REVISION	-		


DRAWN SC	PROJECT PROPOSED DISABLED PARKING REMOVAL		
CHKD LM	DRAWING TITLE 41 ATHLONE ROAD (CPZ F)		
APP LM	CLASSIFICATION TMO	PAPER A4	SCALE 1:500
DATE 06/06/23	DRAWING NO DB-R-22/23-B3-R05		REVISION -

NOTES:
INSTALL BAY MARKING IN ACCORDANCE
WITH DIA 1028.3 OF THE TSRGD 2016

REMOVE

 DISABLED BAY

 POST & SIGN

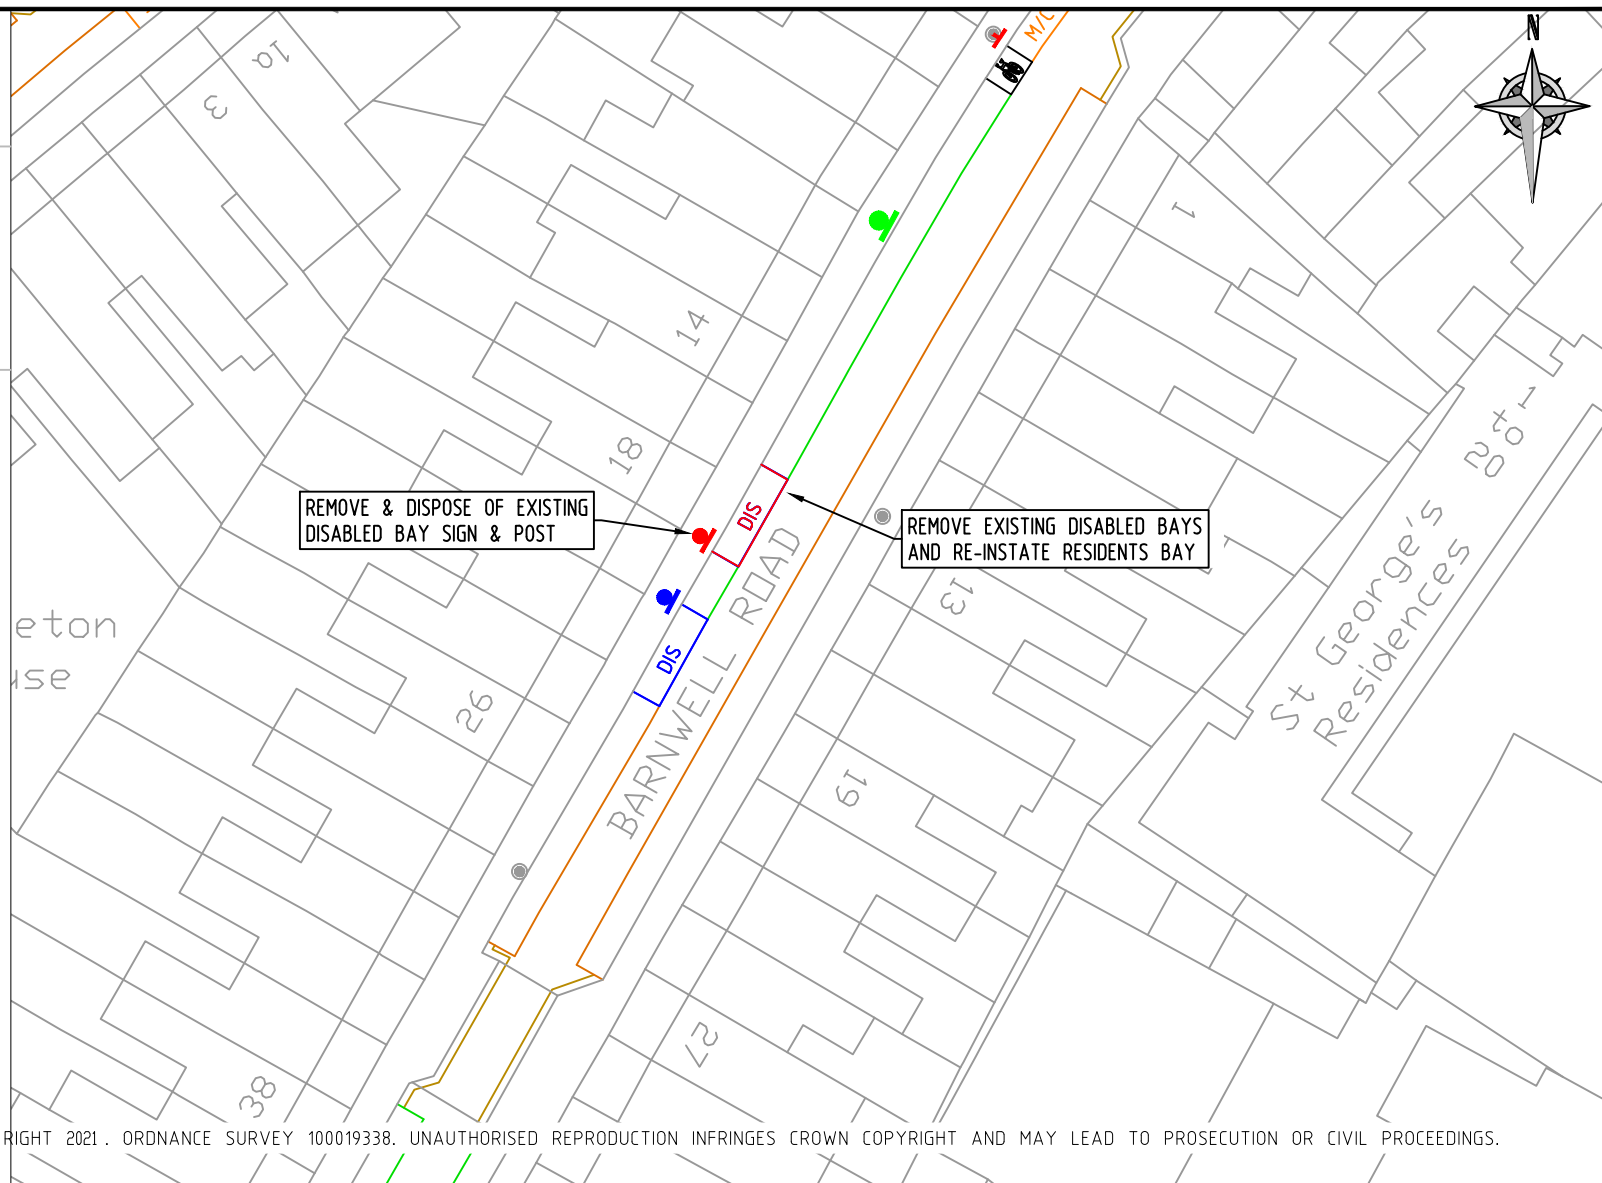

© CROWN COPYRIGHT AND DATABASE RIGHT 2021. ORDNANCE SURVEY 100019338. UNAUTHORISED REPRODUCTION INFRINGES CROWN COPYRIGHT AND MAY LEAD TO PROSECUTION OR CIVIL PROCEEDINGS.

REV	DESCRIPTION	DRAWN	SIG	DATE	CHKD	SIG	DATE	APP	SIG	DATE


Lambeth
PARKING, STREET MANAGEMENT
AND COMMERCIAL,
3RD FLOOR, CIVIC CENTRE
6 BRIXTON HILL
LONDON, SW2 1EG
020 7926 9000

DRAWN	SC	PROJECT	PROPOSED DISABLED PARKING REMOVAL		
CHKD	LM	DRAWING TITLE	18 BARNWELL ROAD (CPZ B)		
APP	LM	CLASSIFICATION	TMO	PAPER	A4
DATE	06/06/23	DRAWING NO	DB-R-22/23-B3-R06		REVISION
					-

NOTES:
INSTALL BAY MARKING IN ACCORDANCE
WITH DIA 1028.3 OF THE TSRGD 2016

REMOVE

 DISABLED BAY

 POST & SIGN

REMOVE & DISPOSE OF EXISTING
DISABLED BAY SIGN & POST

REMOVE EXISTING DISABLED BAYS
AND RE-INSTATE RESIDENTS BAY

© CROWN COPYRIGHT AND DATABASE RIGHT 2021. ORDNANCE SURVEY 100019338. UNAUTHORISED REPRODUCTION INFRINGES CROWN COPYRIGHT AND MAY LEAD TO PROSECUTION OR CIVIL PROCEEDINGS.

REV	DESCRIPTION	DRAWN	SIG	DATE	CHKD	SIG	DATE	APP	SIG	DATE



PARKING, STREET MANAGEMENT
AND COMMERCIAL,
3RD FLOOR, CIVIC CENTRE
6 BRIXTON HILL
LONDON, SW2 1EG
020 7926 9000


DRAWN	SC	PROJECT	PROPOSED DISABLED PARKING REMOVAL		
CHKD	LM	DRAWING TITLE	66 BURNBURY ROAD (CPZ R)		
APP	LM	CLASSIFICATION	TMO	PAPER	A4
DATE	06/06/23	DRAWING NO	DB-R-22/23-B3-R07		REVISION

NOTES:
INSTALL BAY MARKING IN ACCORDANCE
WITH DIA 1028.3 OF THE TSRGD 2016

REMOVE

 DISABLED BAY

 POST & SIGN

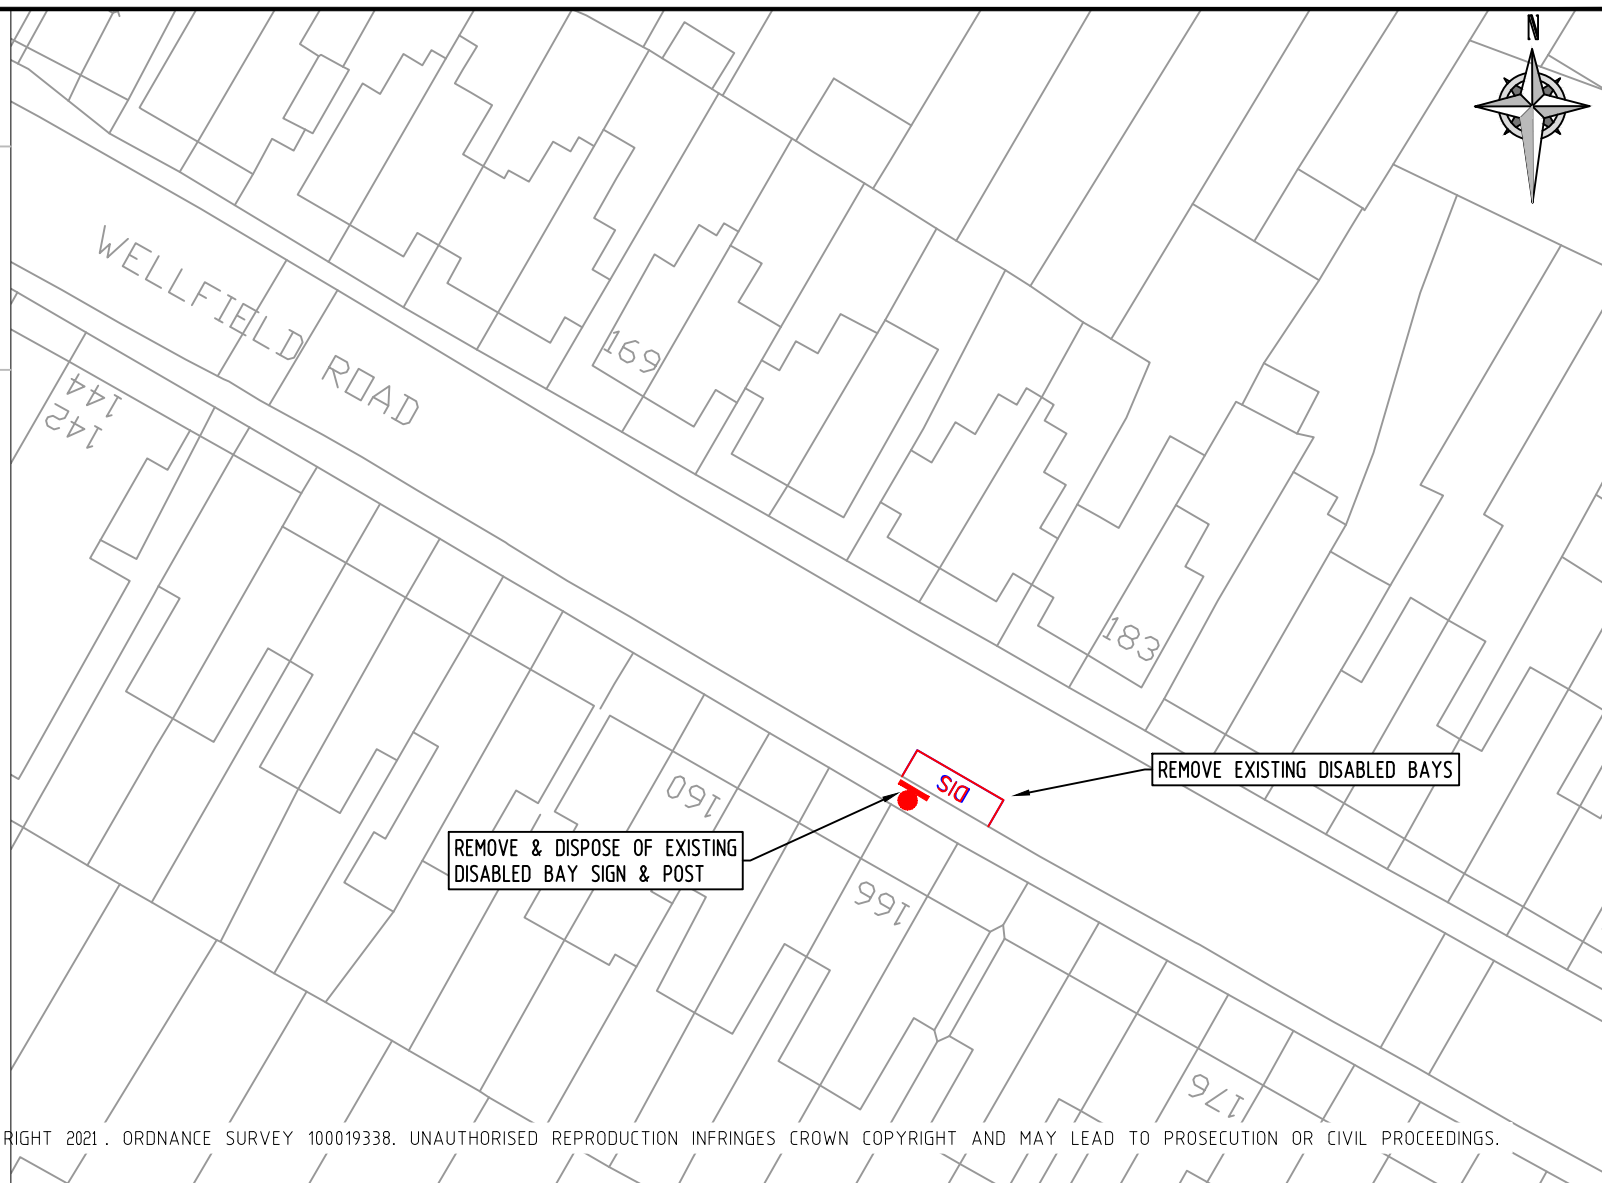

REV	DESCRIPTION	DRAWN	SIG	DATE	CHKD	SIG	DATE	APP	SIG	DATE


Lambeth
PARKING, STREET MANAGEMENT
AND COMMERCIAL,
3RD FLOOR, CIVIC CENTRE
6 BRIXTON HILL
LONDON, SW2 1EG
020 7926 9000

DRAWN	SC	PROJECT	PROPOSED DISABLED PARKING REMOVAL		
CHKD	LM	DRAWING TITLE	168 WELLFIELD ROAD		
APP	LM	CLASSIFICATION	TMO	PAPER	A4
DATE	06/06/23	DRAWING NO	DB-R-22/23-B3-R08		REVISION

NOTES:
INSTALL BAY MARKING IN ACCORDANCE
WITH DIA 1028.3 OF THE TSRGD 2016

REMOVE

 DISABLED BAY

 POST & SIGN

REMOVE EXISTING DISABLED BAYS
AND RE-INSTATE RESIDENTS BAY

REMOVE & DISPOSE OF EXISTING
DISABLED BAY SIGN & POST



© CROWN COPYRIGHT AND DATABASE RIGHT 2021. ORDNANCE SURVEY 100019338. UNAUTHORISED REPRODUCTION INFRINGES CROWN COPYRIGHT AND MAY LEAD TO PROSECUTION OR CIVIL PROCEEDINGS.

REV	DESCRIPTION	DRAWN	SIG	DATE	CHKD	SIG	DATE	APP	SIG	DATE



PARKING, STREET MANAGEMENT
AND COMMERCIAL,
3RD FLOOR, CIVIC CENTRE
6 BRIXTON HILL
LONDON, SW2 1EG
020 7926 9000

DRAWN	SC	PROJECT	PROPOSED DISABLED PARKING REMOVAL		
CHKD	LM	DRAWING TITLE	10 GLENFIELD ROAD		
APP	LM	CLASSIFICATION	TMO	PAPER	A4
DATE	06/06/23	SCALE	1:500	DRAWING NO	DB-R-22/23-B3-R09
		REVISION	-		