


**KEY**

- █ SCHOOL STREETS EXTENTS
- SCHOOL BOUNDARY
- PERMIT ENTITLEMENT
- + SIGN ON LC
- + POST & SIGN

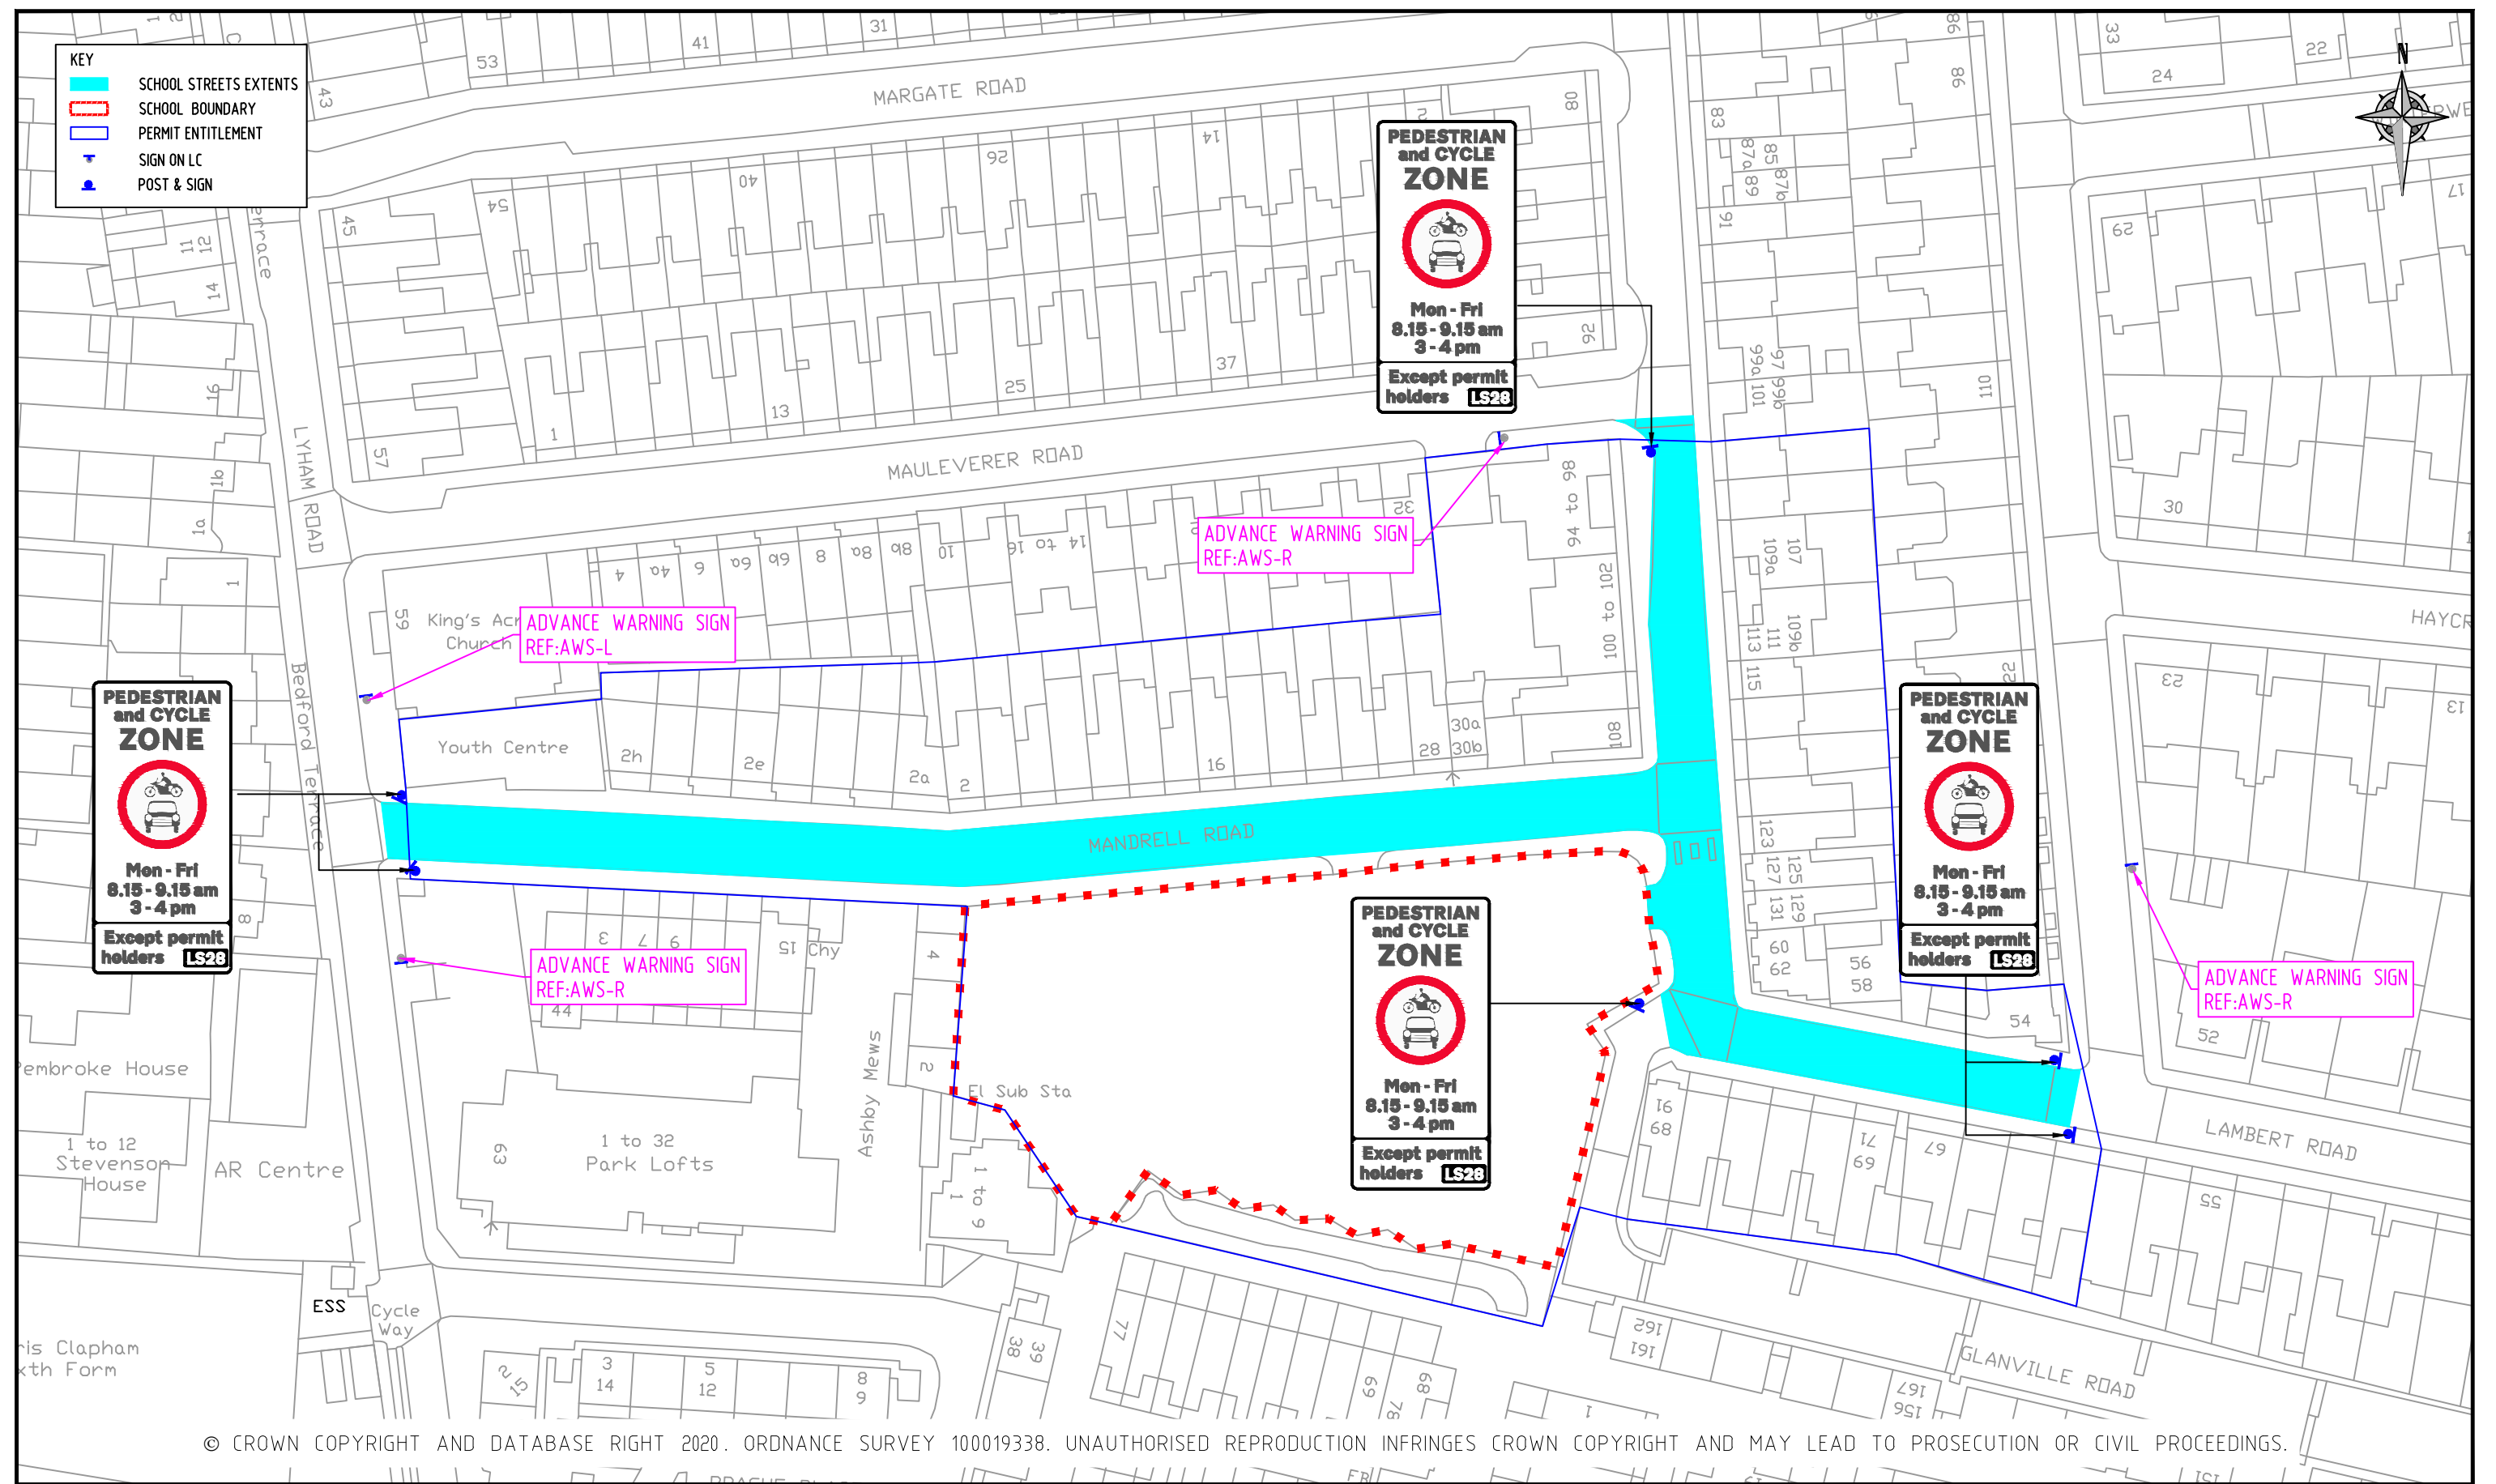

© CROWN COPYRIGHT AND DATABASE RIGHT 2020. ORDNANCE SURVEY 100019338. UNAUTHORISED REPRODUCTION INFRINGES CROWN COPYRIGHT AND MAY LEAD TO PROSECUTION OR CIVIL PROCEEDINGS.

NOTES:

REV	DESCRIPTION	DRAWN	SIG	DATE	CHKD	SIG	DATE	APP	SIG	DATE

**Lambeth**  
 PARKING, STREET MANAGEMENT  
 AND COMMERCIAL,  
 3RD FLOOR, CIVIC CENTRE  
 6 BRIXTON HILL  
 LONDON, SW2 1EG  
 020 7926 9000

DRAWN	PROJECT	CLASSIFICATION	PAPER	SCALE	DATE	DRAWING NO	REVISION
BC	SCHOOL STREETS	TMO	A3	NTS	25.04.23	DES-CPZ-SS-101-03	-
CHKD	DRAWING TITLE						
LM	SUDBOURNE PRIMARY						
APP							
SD							
DATE							
25.04.23							