


KEY

- █ SCHOOL STREETS EXTENTS
- SCHOOL BOUNDARY
- PERMIT ENTITLEMENT
- SIGN ON LC
- POST & SIGN

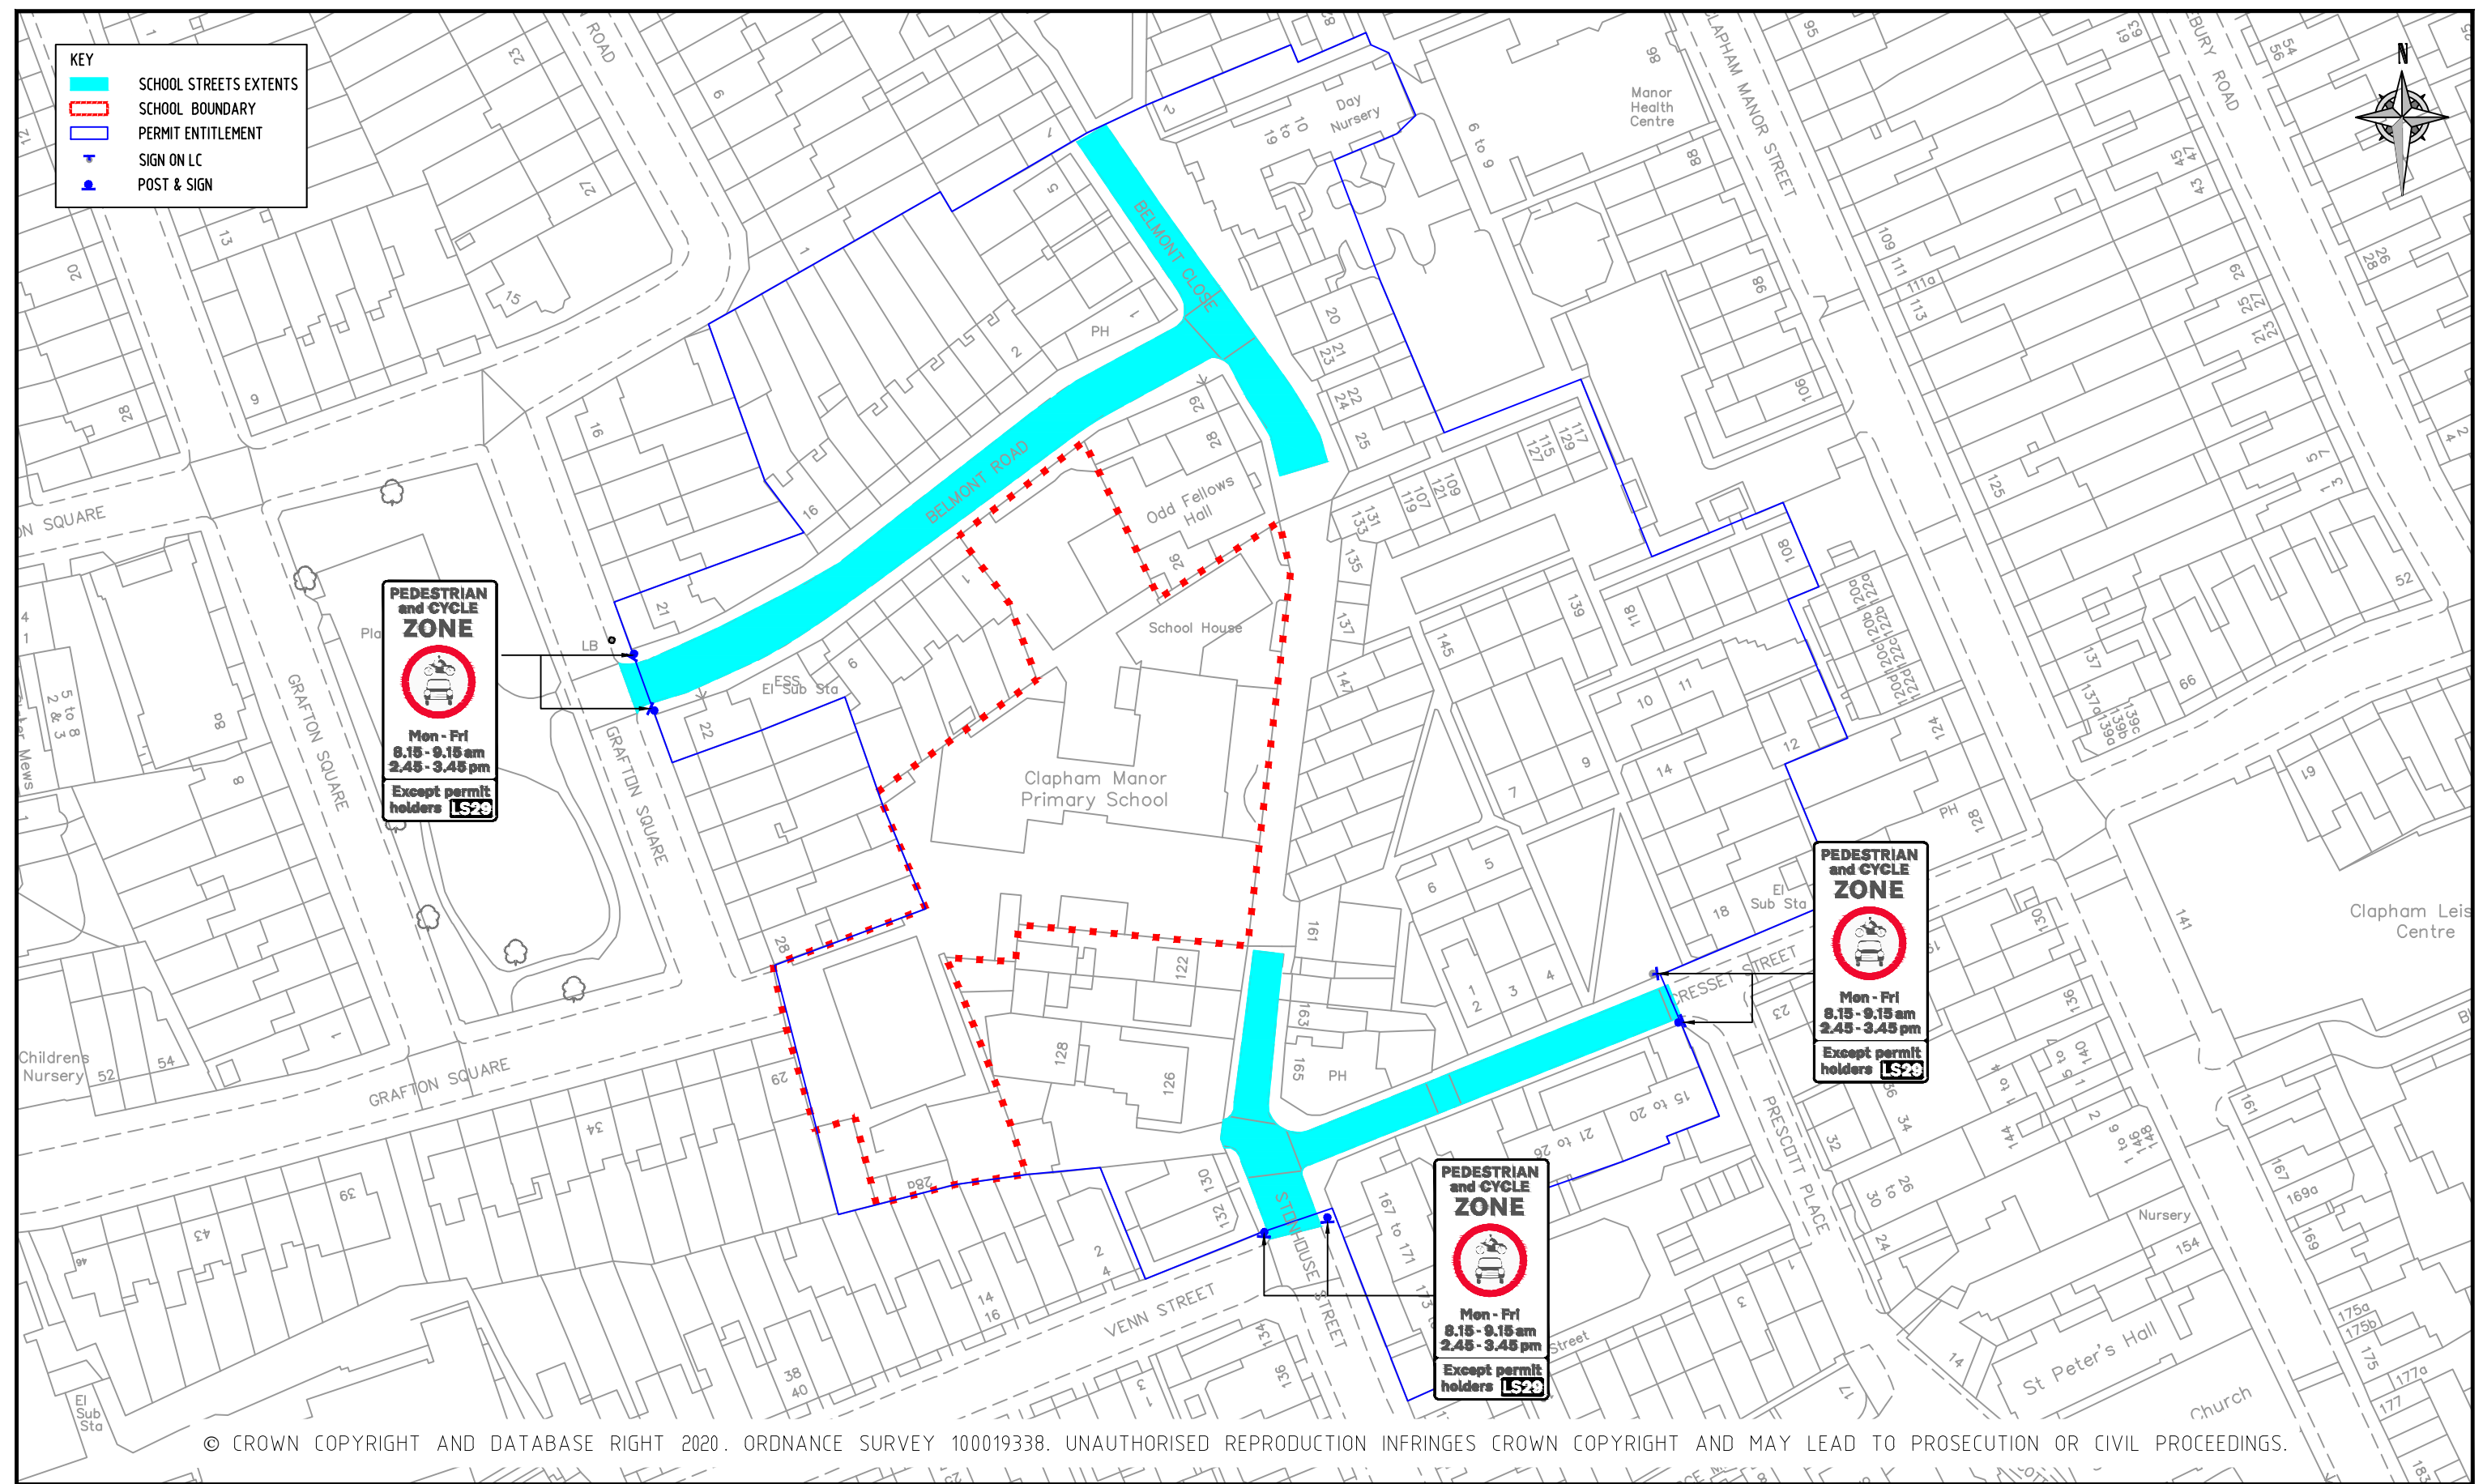

© CROWN COPYRIGHT AND DATABASE RIGHT 2020. ORDNANCE SURVEY 100019338. UNAUTHORISED REPRODUCTION INFRINGES CROWN COPYRIGHT AND MAY LEAD TO PROSECUTION OR CIVIL PROCEEDINGS.

NOTES:

REV	DESCRIPTION	DRAWN	SIG	DATE	CHKD	SIG	DATE	APP	SIG	DATE

Lambeth
 PARKING, STREET MANAGEMENT
 AND COMMERCIAL,
 3RD FLOOR, CIVIC CENTRE
 6 BRIXTON HILL
 LONDON, SW2 1EG
 020 7926 9000

DRAWN	BC	PROJECT	SCHOOL STREETS		
CHKD	LM	DRAWING TITLE	CLAPHAM MANOR PRIMARY		
APP	SD	CLASSIFICATION	TMO	PAPER	A3
		SCALE	NTS		
DATE	25.04.23	DRAWING NO	DES-CPZ-SS-103-01		REVISION
					-