


Road	Ward	Post Code	Hangar Location
Abbeville Road	Clapham Common & Abbeville	SW4 9NE	o/s No. 76
Albion Avenue	Stockwell West & Larkhall	SW8 2AJ	o/s Raleigh House
Athlone Road	Brixton Rush Common	SW2 2DS	o/s No. 76
Babington Road	Streatham St Leonard's	SW16 6AJ	opposite Nos. 99 & 101
Barcombe Avenue	Streatham Hill East	SW2 3BQ	o/s Nos. 145/147
Bavent Road	Herne Hill & Loughborough Junction	SE5 9RZ	o/s Nos. 79/80
Blakemore Road	Streatham St Leonard's	SW16 1JJ	side of No. 9 Norfolk House Road
Bonham Road	Brixton Acre Lane	SW2 5HN	o/s No. 37
Brading Road	Brixton Rush Common	SW2 2AN	o/s Nos. 8 & 10
Brancaster Road	Streatham St Leonard's	SW16 1NJ	o/s Nos. 12 & 14
Branksome Road	Brixton Acre Lane	SW2 5JA	side of No. 23 Haycroft Road
Brayburne Avenue (for Larkhall Rise)	Clapham Town	SW4 6LB	side of No. 76 Larkhall Rise
Burnley Road	Stockwell East	SW9 9QA	side of No. 43 Stockwell Road
Cavendish Road	Clapham Park	SW12 0BN	o/s Nos. 131 & 133
Conyers Road	Streatham St Leonard's	SW16 6LP	o/s No. 5
Craignair Road (for Tulse Hill)	Brixton Rush Common	SW2 2PR	side of No. 42 Tulse Hill
Cranworth Gardens	Stockwell East	SW9 0NT	o/s Nos. 103 - 108
Crawshay Road	Myatt's Field	SW9 6FX	opposite side of No. 10 Eythorne Road
Cricklade Avenue	Streatham Hill East	SW2 3HG	o/s No. 24
Criffel Avenue (for Killieser Road)	Streatham Hill West & Thornton	SW2 5NX	side of No. 13 Killieser Avenue
Croxted Road	West Dulwich	SE21 8NL	o/s Nos. 199/201
Dassett Road	Knight's Hill	SE27 0UG	o/s No. 52
Downton Avenue	Streatham Hill East	SW2 3TS	o/s Nos. 80 & 82
Drewstead Road	Streatham St Leonard's	SW16 1AB	o/s No. 20
Edithna Street	Stockwell East	SW9 9JR	o/s Nos. 31 & 33
Emsworth Street	Streatham Hill East	SW2 3BG	side of No. 83 Barcombe Avenue
Endymion Road	Brixton Rush Common	SW2 2BT	o/s No. 84
Englewood Road	Clapham Common & Abbeville	SW12 9PA	o/s No. 15
Fairmile Avenue	Streatham St Leonard's	SW16 6AG	opposite No. 10
Fairmount Road	Brixton Rush Common	SW2 1AB	side of No. 5 Raleigh Gardens
Ferndale Road	Brixton Acre Lane	SW4 7SF	o/s No. 72
Fernwood Avenue	Streatham St Leonard's	SW16 1RD	o/s Nos. 42 & 44
Fieldhouse Road	Streatham Hill West & Thornton	SW12 0HJ	o/s Nos. 4 & 6
Finsen Road	Herne Hill & Loughborough Junction	SE5 9AW	o/s No. 50
Flaxman Road	Herne Hill & Loughborough Junction	SE5 9DN	o/s No. 71
Gipsy Road	Gipsy Hill	SE27 9QT	o/s Nos. 133 & 135
Glencairn Road	Streatham Common and Vale	SW16 5DF	o/s Nos. 40 & 42
Gleneagle Road	Streatham St Leonard's	SW16 6AF	o/s No. 36
Gleneldon Road	Streatham St Leonard's	SW16 2AX	o/s Nos. 27 & 29
Guernsey Grove	West Dulwich	SE24 9DF	o/s Nos. 35 & 37
Hainthorpe Road	Knight's Hill	SE27 0RH	side of No. 62 Wolfington Road
Hambro Road	Streatham St Leonard's	SW16 6JD	opposite No. 65
Hannington Road	Clapham Town	SW4 0LZ	o/s No. 8
Hargwyne Street	Brixton North	SW9 9RG	o/s No. 26
Hawarden Grove	West Dulwich	SE24 9DQ	o/s No.49
Hillside Road	Streatham Hill East	SW2 3HL	o/s No. 11

Road	Ward	Post Code	Hangar Location
Holmewood Gardens	Brixton Rush Common	SW2 3RT	o/s Thursley House
Hubert Grove	Clapham East	SW9 9NY	o/s No. 115
Iveley Road	Clapham Town	SW4 0EN	o/s Nos. 13 & 15
Josephine Avenue	Brixton Rush Common	SW2 2JZ	opposite junction with Helix Road
Kingsmead Road	St Martin's	SW2 3HY	o/s No. 15
Lowden Road	Herne Hill & Loughborough	SE24 0BT	o/s No. 158
Mandalay Road	Clapham Common & Abbeville	SW4 9EF	side of No. 12 Hambalt Road
Mayall Road	Brixton Windrush	SE24 0PH	o/s Nos. 136/138
Moorcroft Road	Streatham St Leonard's	SW16 1NL	o/s No. 13
Mordaunt Street	Brixton North	SW9 9RB	o/s Nos. 64 & 66
Mount Ephraim Road	Streatham St Leonard's	SW16 1LW	o/s No. 39
Old South Lambeth Road (for Heyford Avenue)	Oval	SW8 1EA	adjacent to No. 1 Heyford Avenue (n.b. slight relocation to enable access to build-out garden).
Padfield Road (for Coldharbour Lane)	Herne Hill & Loughborough Junction	SE5 9AA	o/s Nos. 5 & 7
Palace Road	Streatham Hill East	SW2 3LB	o/s No. 115
Pomfret Road	Herne Hill & Loughborough Junction	SE5 9DH	o/s No. 7
Railton Road	Herne Hill & Loughborough Junction	SE24 0LT	opposite No. 137
Rosendale Road	West Dulwich	SE21 8DU	o/s No. 31
Rushcroft Road	Brixton Windrush	SW2 1LG	o/s Suffolk House
Rydal Road	Streatham St Leonard's	SW16 1QN	o/s Nos. 29 & 31
Shakespeare Road	Herne Hill & Loughborough Junction	SE24 0QH	o/s No. 355
Shandon Road	Clapham Common & Abbeville	SW4 9HS	o/s Nos. 19 & 21
St Stephens Terrace	Streatham Hill West & Thornton	SW8 1DI	o/s No. 35
Stanthorpe Road	Streatham St Leonard's	SW16 2DY	o/s No. 30
Thorncliffe Road	Clapham Park	SW2 4JQ	o/s No. 2
Thorne Road	Stockwell West & Larkhall	SW8 2BY	o/s No. 45
Thurlby Road	Knight's Hill	SE27 0RN	opposite No. 53
Thurlestone Road	Knight's Hill	SE27 0PD	o/s No. 71
Tierney Road	Streatham Hill West & Thornton	SW2 4QH	opposite No. 99
Trelawn Road	Brixton Rush Common	SW2 1BZ	side of No. 71b Effra Road
Trelawn Road	Brixton Rush Common	SW2 1DG	side of No. 39 Morval Road
Trinity Rise	West Dulwich	SW2 2QS	o/s No. 86
Trinity Rise (for Norwood Road)	West Dulwich	SW2 2QP	o/s No. 19
Union Road	Stockwell West & Larkhall	SW4 6JF	o/s No. 65
Venetian Road	Herne Hill & Loughborough Junction	SE5 9RR	o/s Nos. 27/28
Venn Street	Clapham Town	SW4 0BN	side of No. 31 Bromell's Road
Wavertree Road (for Streatham Hill)	Streatham Hill East	SW2 3SW	o/s Corner Fielde, Streatham Hill
Wolfigton Road	Knight's Hill	SE27 0JF	o/s Nos. 15 & 17

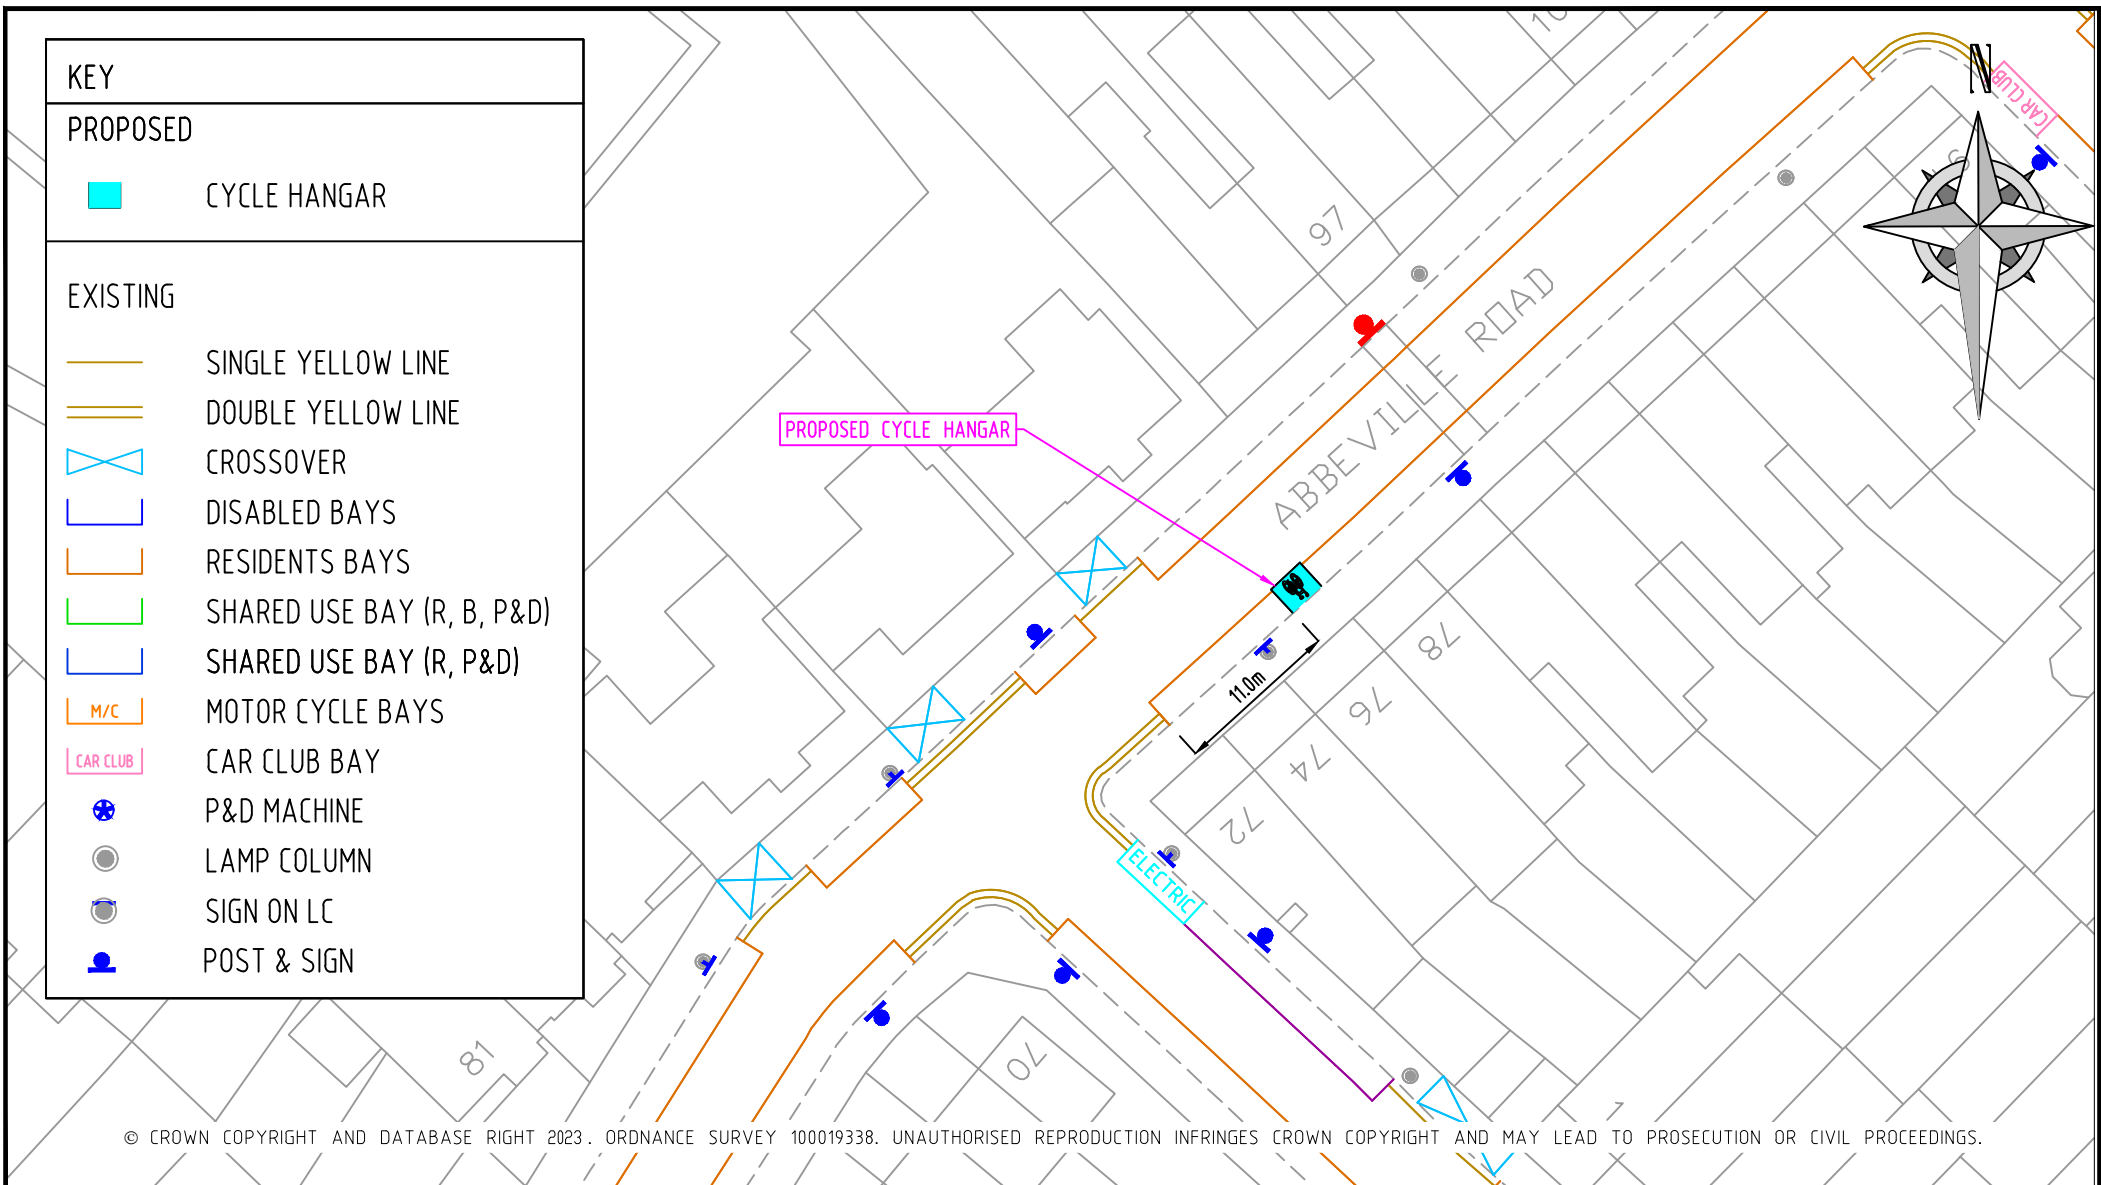


REV	DESCRIPTION	DRAWN	SIG	DATE	CHKD	SIG	DATE	APP	SIG	DATE

Lambeth

PARKING, STREET MANAGEMENT
AND COMMERCIAL,
3RD FLOOR, CIVIC CENTRE
6 BRIXTON HILL
LONDON, SW2 1EG
020 7926 9000

DRAWN	CS	PROJECT	Phase 7 Cycle Hangar Programme		
CHKD	AW	DRAWING TITLE	Abberville Road		
APP	SH	CLASSIFICATION	Consultation	PAPER	A4
DATE	08.03.23	DRAWING NO	RS-CPZ-CH-L-7000-079		REVISION
					-

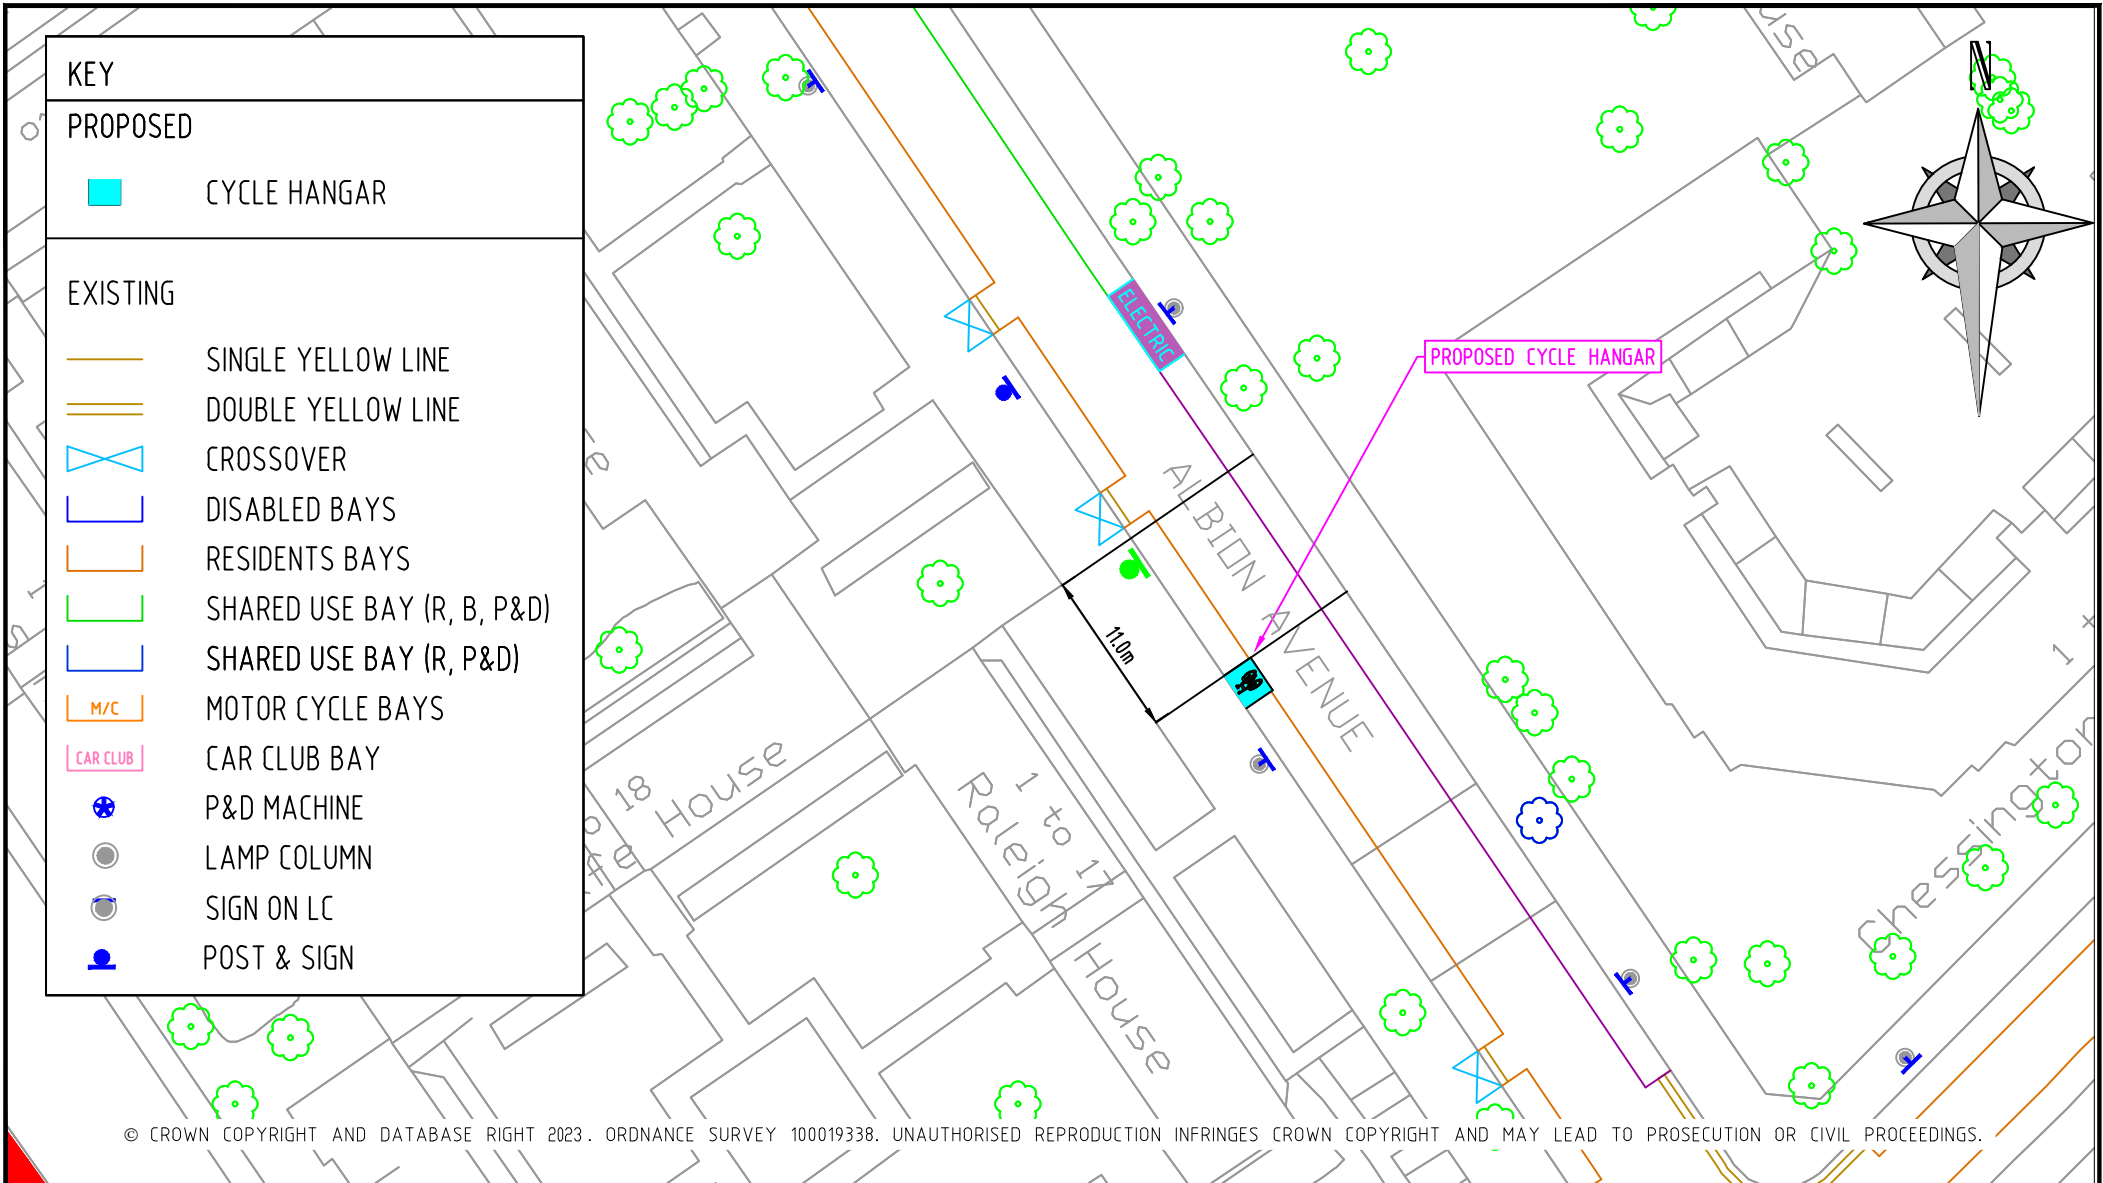

KEY	
PROPOSED	
	CYCLE HANGAR
EXISTING	
	SINGLE YELLOW LINE
	DOUBLE YELLOW LINE
	CROSSOVER
	DISABLED BAYS
	RESIDENTS BAYS
	SHARED USE BAY (R, B, P&D)
	SHARED USE BAY (R, P&D)
	MOTOR CYCLE BAYS
	CAR CLUB BAY
	P&D MACHINE
	LAMP COLUMN
	SIGN ON LC
	POST & SIGN


© CROWN COPYRIGHT AND DATABASE RIGHT 2023. ORDNANCE SURVEY 100019338. UNAUTHORISED REPRODUCTION INFRINGES CROWN COPYRIGHT AND MAY LEAD TO PROSECUTION OR CIVIL PROCEEDINGS.

REV	DESCRIPTION	DRAWN	SIG	DATE	CHKD	SIG	DATE	APP	SIG	DATE

Lambeth

PARKING, STREET MANAGEMENT
AND COMMERCIAL,
3RD FLOOR, CIVIC CENTRE
6 BRIXTON HILL
LONDON, SW2 1EG
020 7926 9000

DRAWN CS	PROJECT Phase 7 Cycle Hangar Programme		
CHKD AW	DRAWING TITLE Albion Avenue - o/s Raleigh House		
APP SH	CLASSIFICATION Consultation	PAPER A4	SCALE 1:500
DATE 08.03.23	DRAWING NO RS-CPZ-CH-S-7000-017		REVISION -

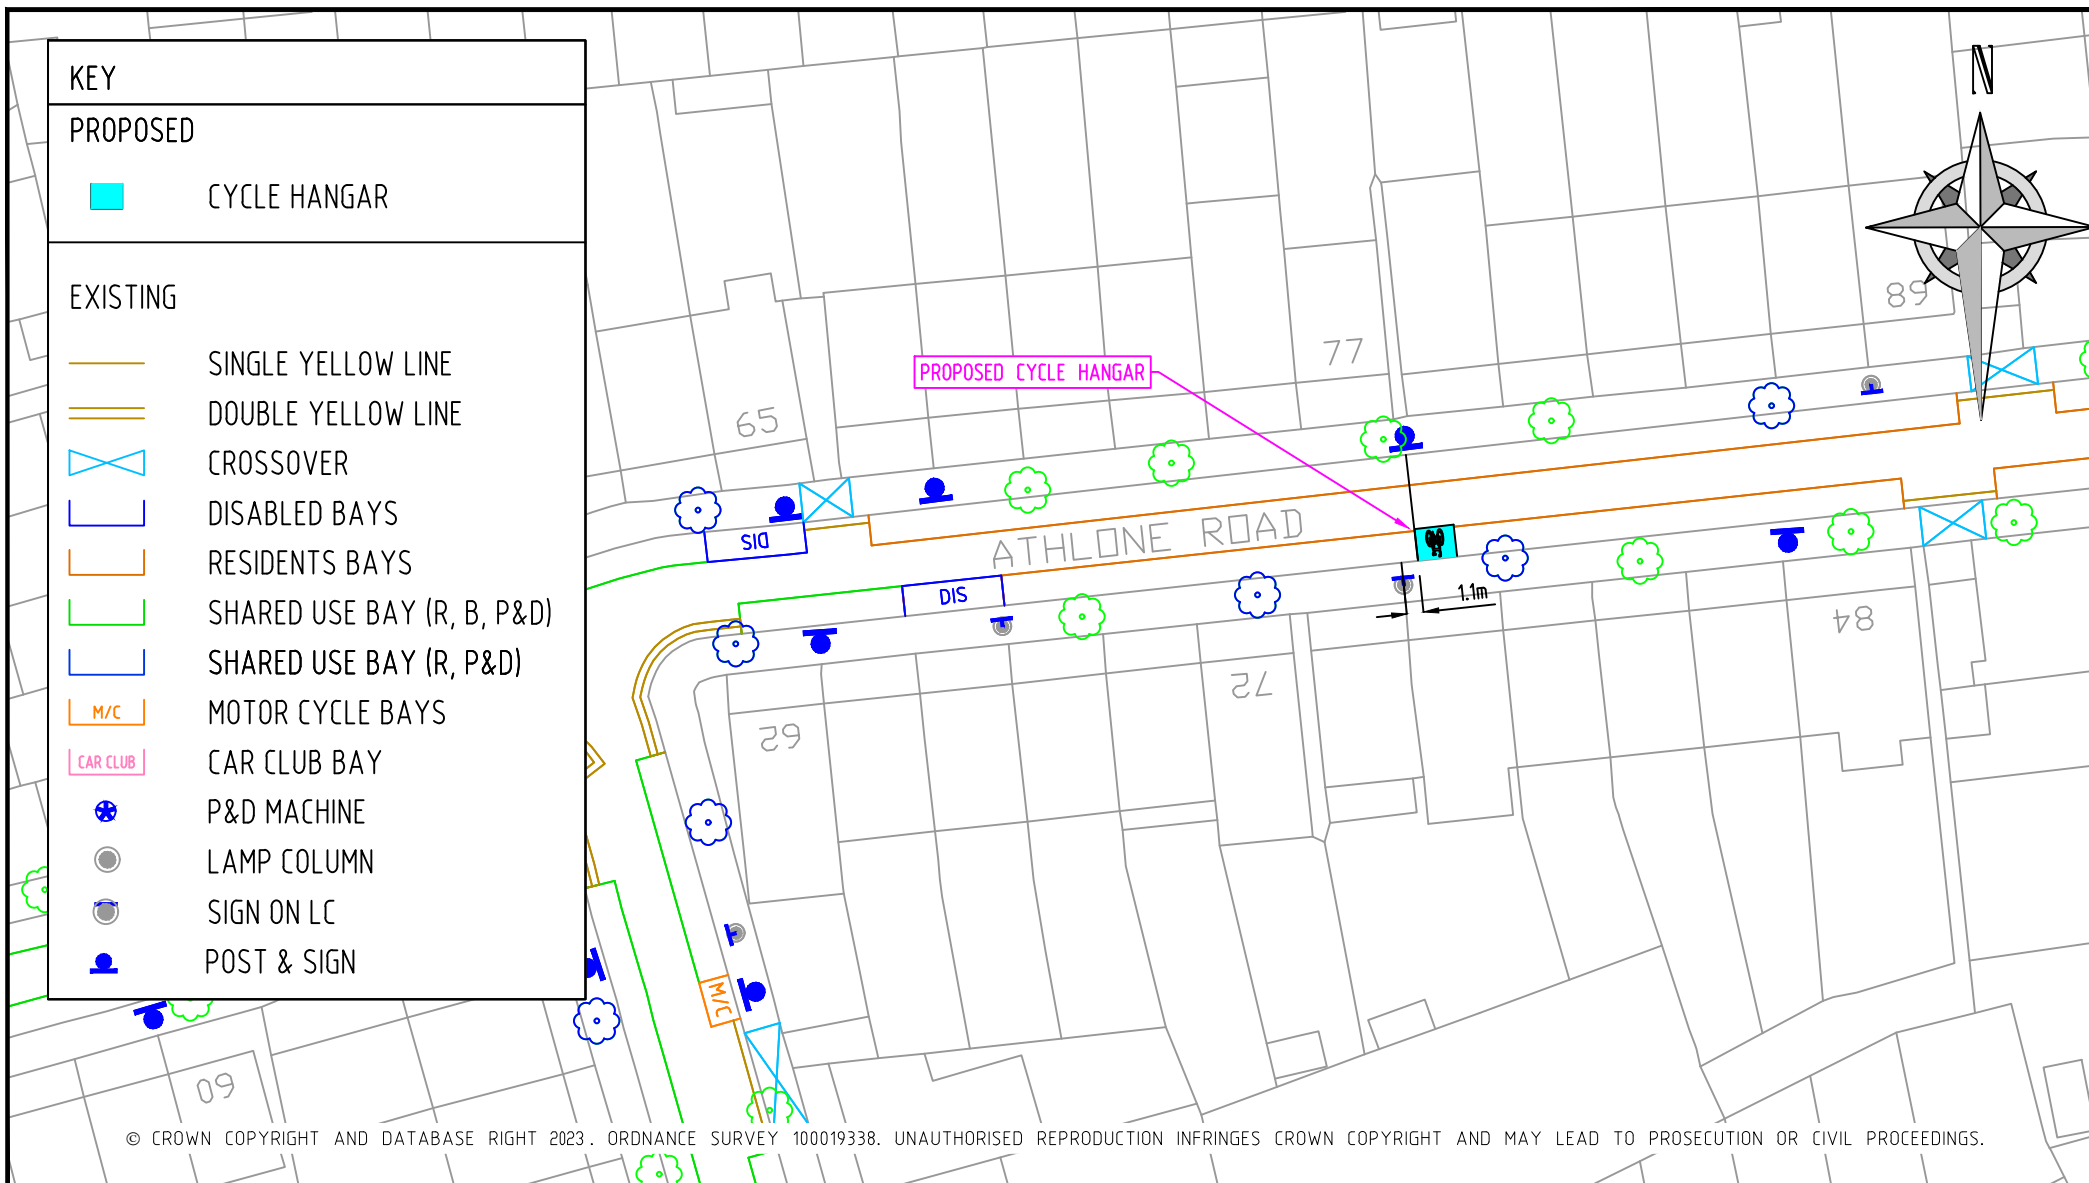


REV	DESCRIPTION	DRAWN	SIG	DATE	CHKD	SIG	DATE	APP	SIG	DATE

Lambeth

PARKING, STREET MANAGEMENT
AND COMMERCIAL,
3RD FLOOR, CIVIC CENTRE
6 BRIXTON HILL
LONDON, SW2 1EG
020 7926 9000

DRAWN CS	PROJECT Phase 7 Cycle Hangar Programme		
CHKD AW	DRAWING TITLE Athlone Road		
APP SH	CLASSIFICATION Consultation	PAPER A4	SCALE 1:500
DATE 08.03.23	DRAWING NO RS-CPZ-CH-F-7000-051		REVISION -

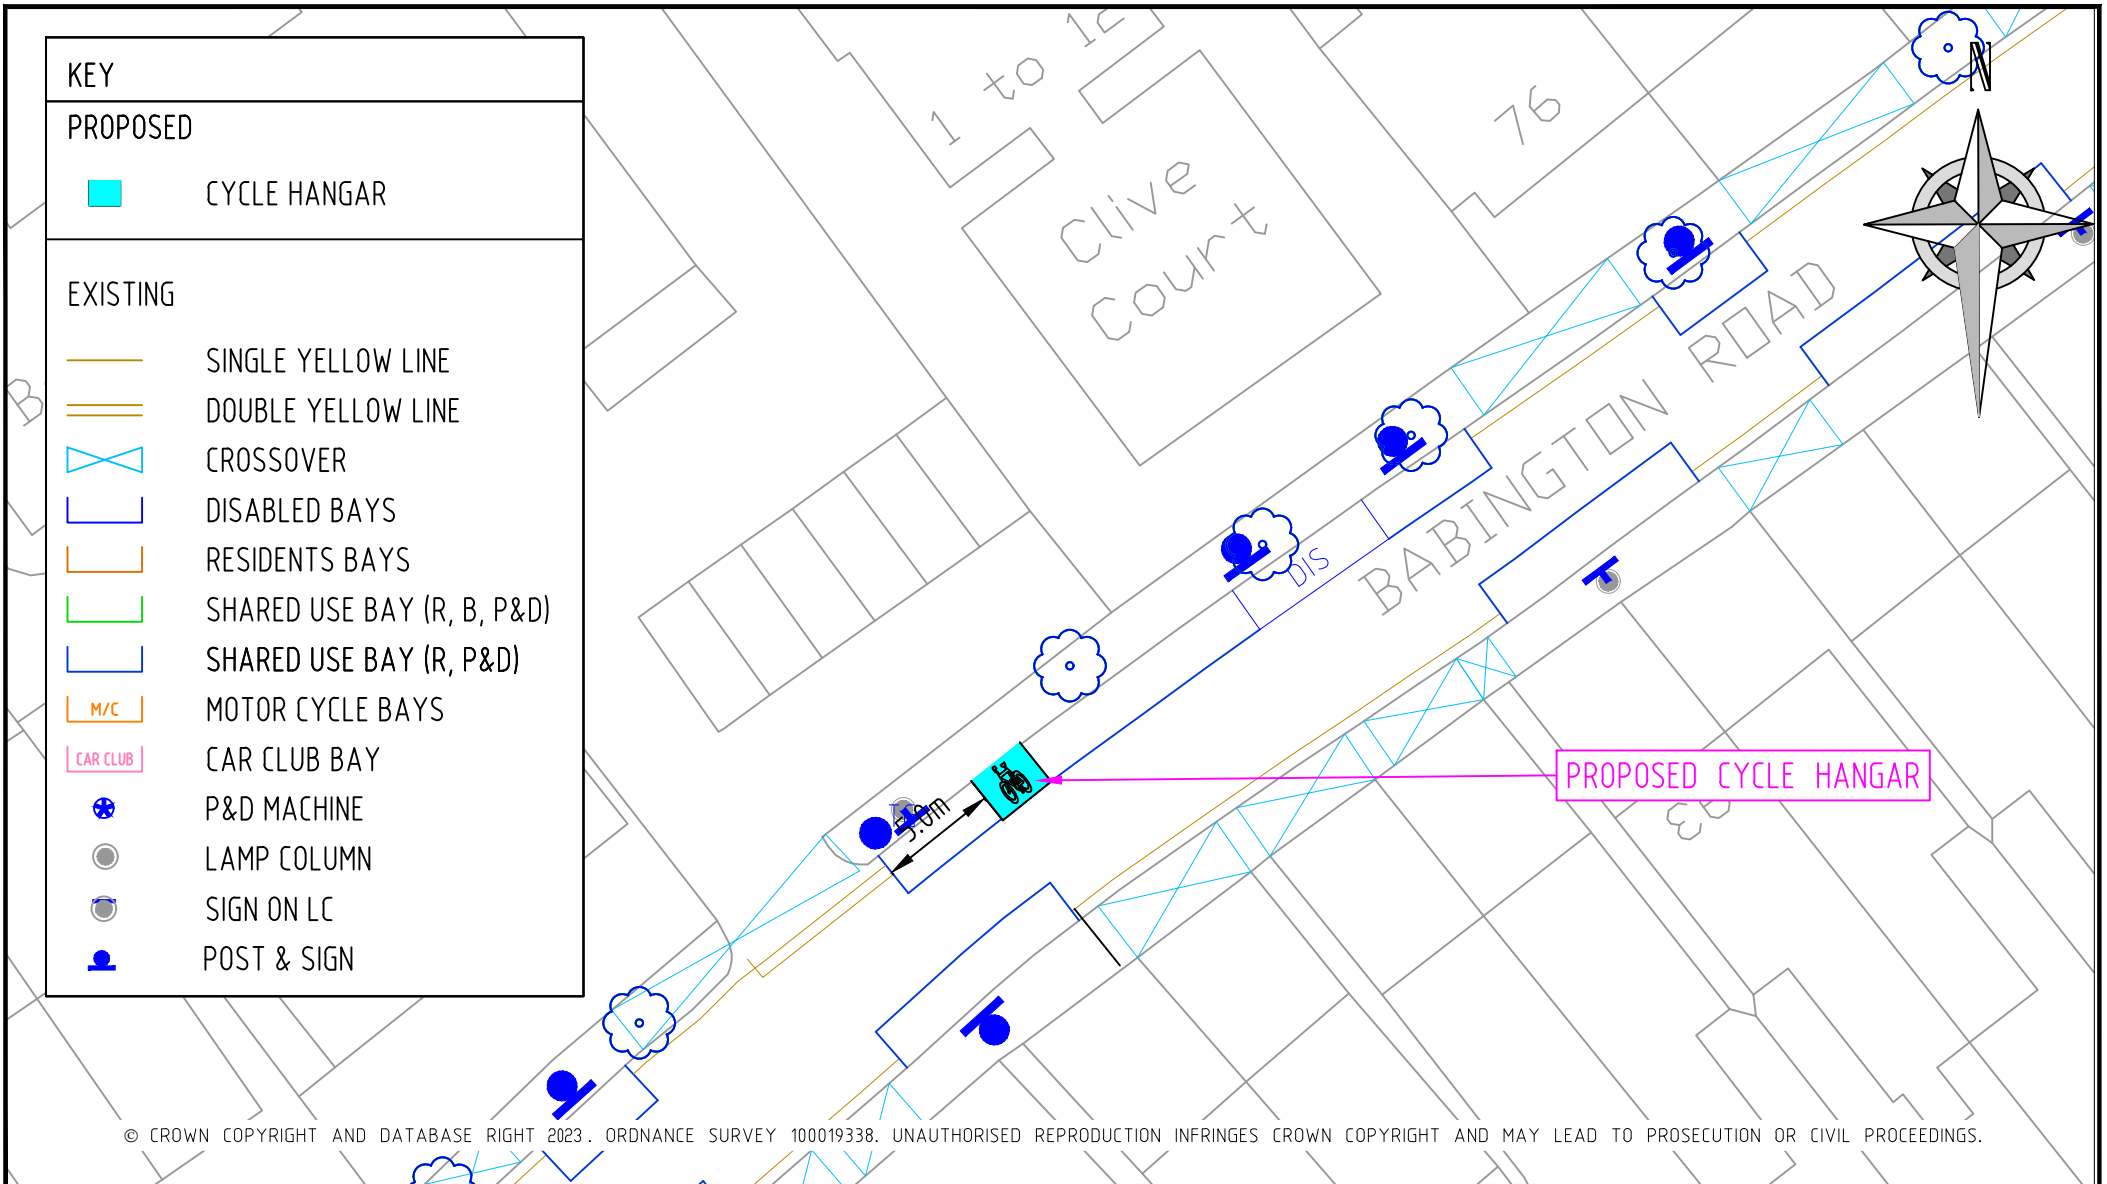


REV	DESCRIPTION	DRAWN	SIG	DATE	CHKD	SIG	DATE	APP	SIG	DATE



Lambeth

PARKING, STREET MANAGEMENT
AND COMMERCIAL,
3RD FLOOR, CIVIC CENTRE
6 BRIXTON HILL
LONDON, SW2 1EG
020 7926 9000

DRAWN	CS	PROJECT		Phase 7 Cycle Hangar Programme	
CHKD	AW	DRAWING TITLE Babington Road			
APP	SH	CLASSIFICATION Consultation	PAPER A4	SCALE 1:500	
DATE	08.03.23	DRAWING NO RS-CPZ-CH-0-7000-027			REVISION —

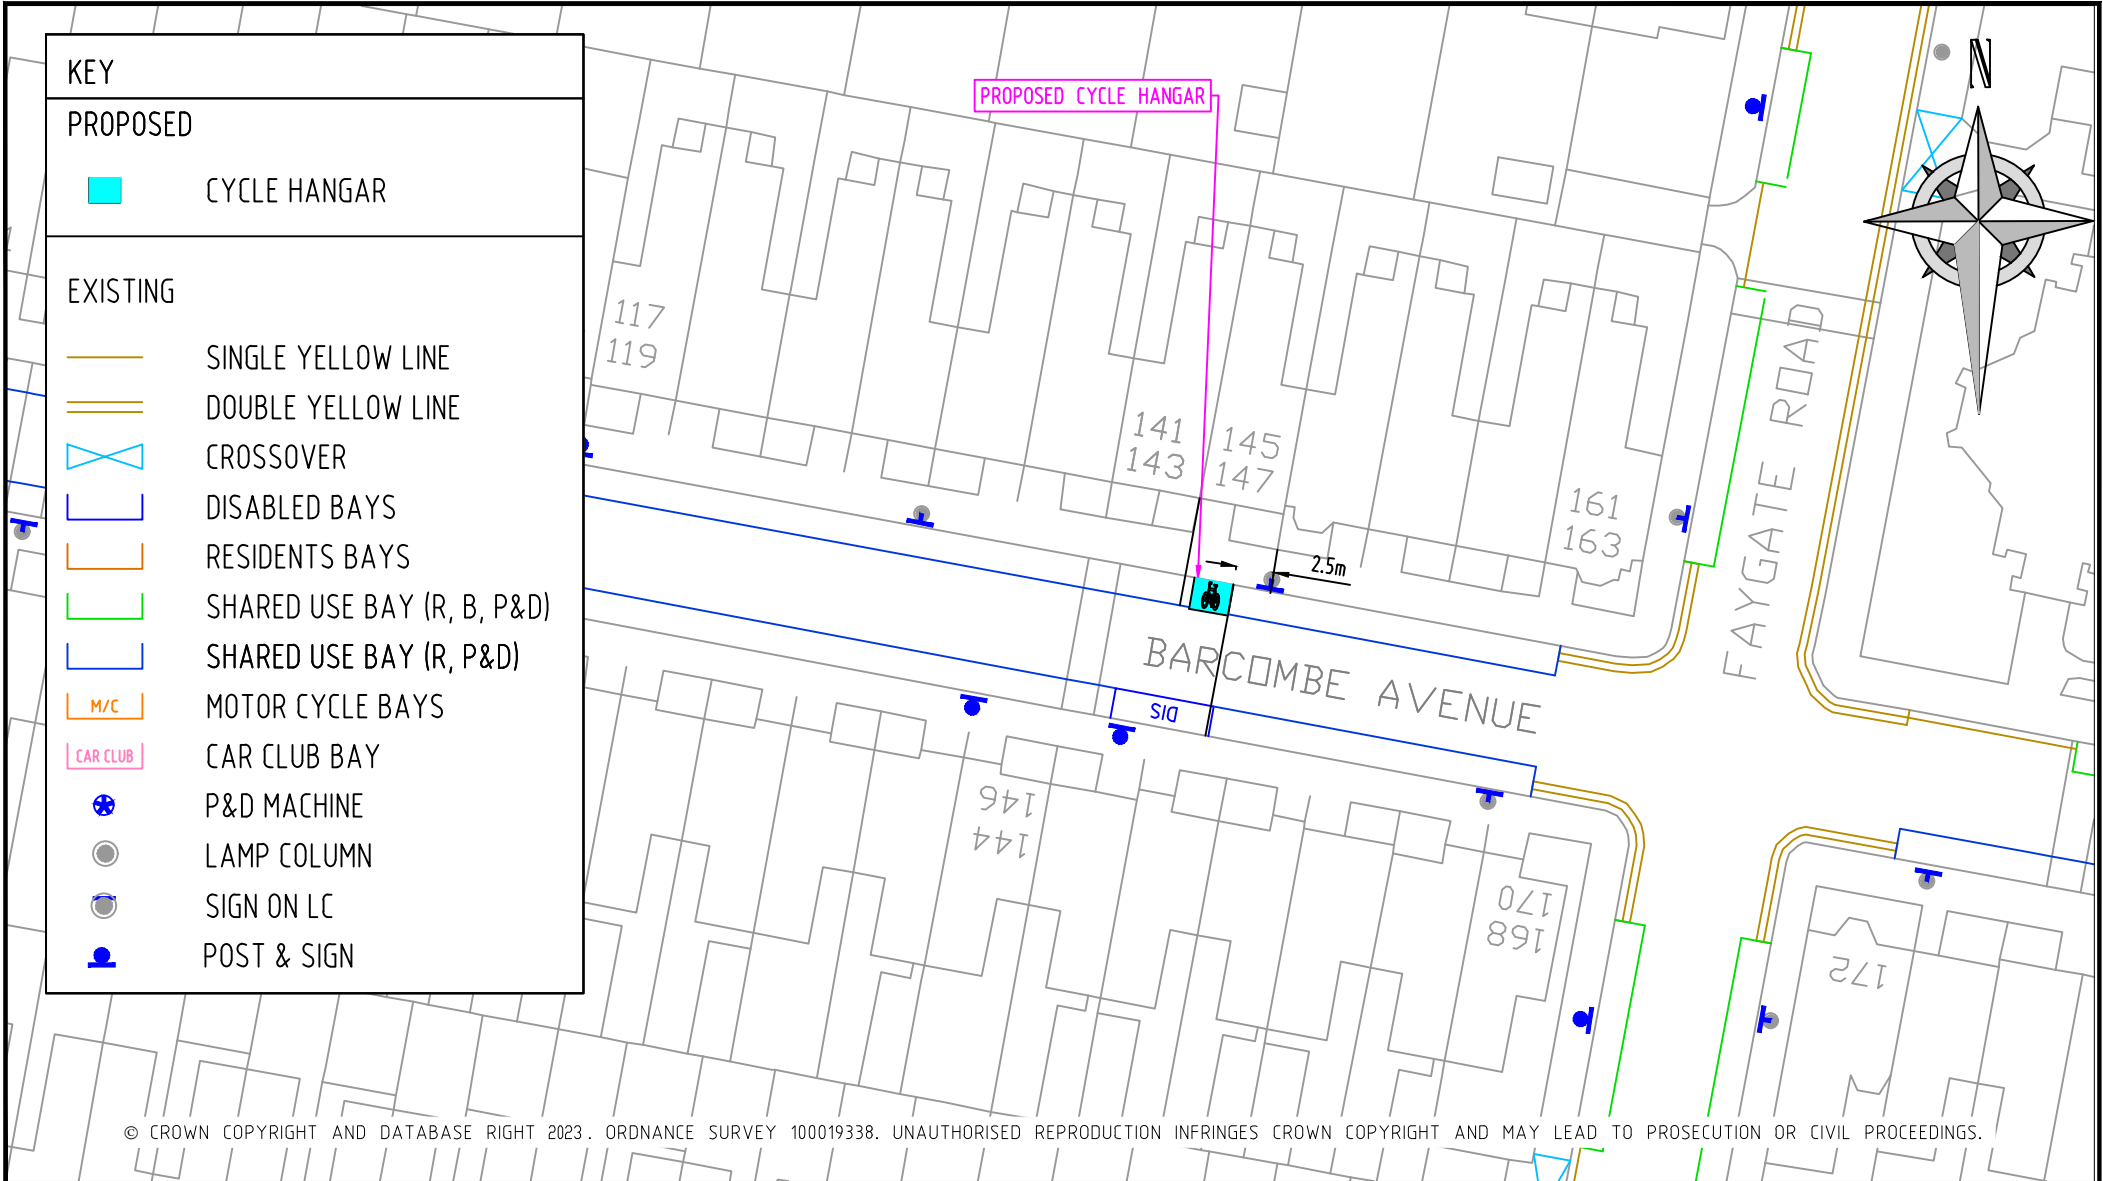

KEY

PROPOSED

CYCLE HANGAR

EXISTING

SINGLE YELLOW LINE

DOUBLE YELLOW LINE

CROSSOVER

DISABLED BAYS

RESIDENTS BAYS

SHARED USE BAY (R, B, P&D)

SHARED USE BAY (R, P&D)

M/C

MOTOR CYCLE BAYS

CAR CLUB

CAR CLUB BAY

P&D MACHINE

LAMP COLUMN

SIGN ON LC

POST & SIGN


© CROWN COPYRIGHT AND DATABASE RIGHT 2023. ORDNANCE SURVEY 100019338. UNAUTHORISED REPRODUCTION INFRINGES CROWN COPYRIGHT AND MAY LEAD TO PROSECUTION OR CIVIL PROCEEDINGS.

REV	DESCRIPTION	DRAWN	SIG	DATE	CHKD	SIG	DATE	APP	SIG	DATE

**Lambeth**

PARKING, STREET MANAGEMENT
AND COMMERCIAL,
3RD FLOOR, CIVIC CENTRE
6 BRIXTON HILL
LONDON, SW2 1EG
020 7926 9000

DRAWN	CS	PROJECT	Phase 7 Cycle Hangar Programme		
CHKD	AW	DRAWING TITLE	Barcombe Avenue		
APP	SH	CLASSIFICATION	Consultation	PAPER	A4
DATE	08.03.23	DRAWING NO	RS-CPZ-CH-M-7000-020	SCALE	1:500
				REVISION	-

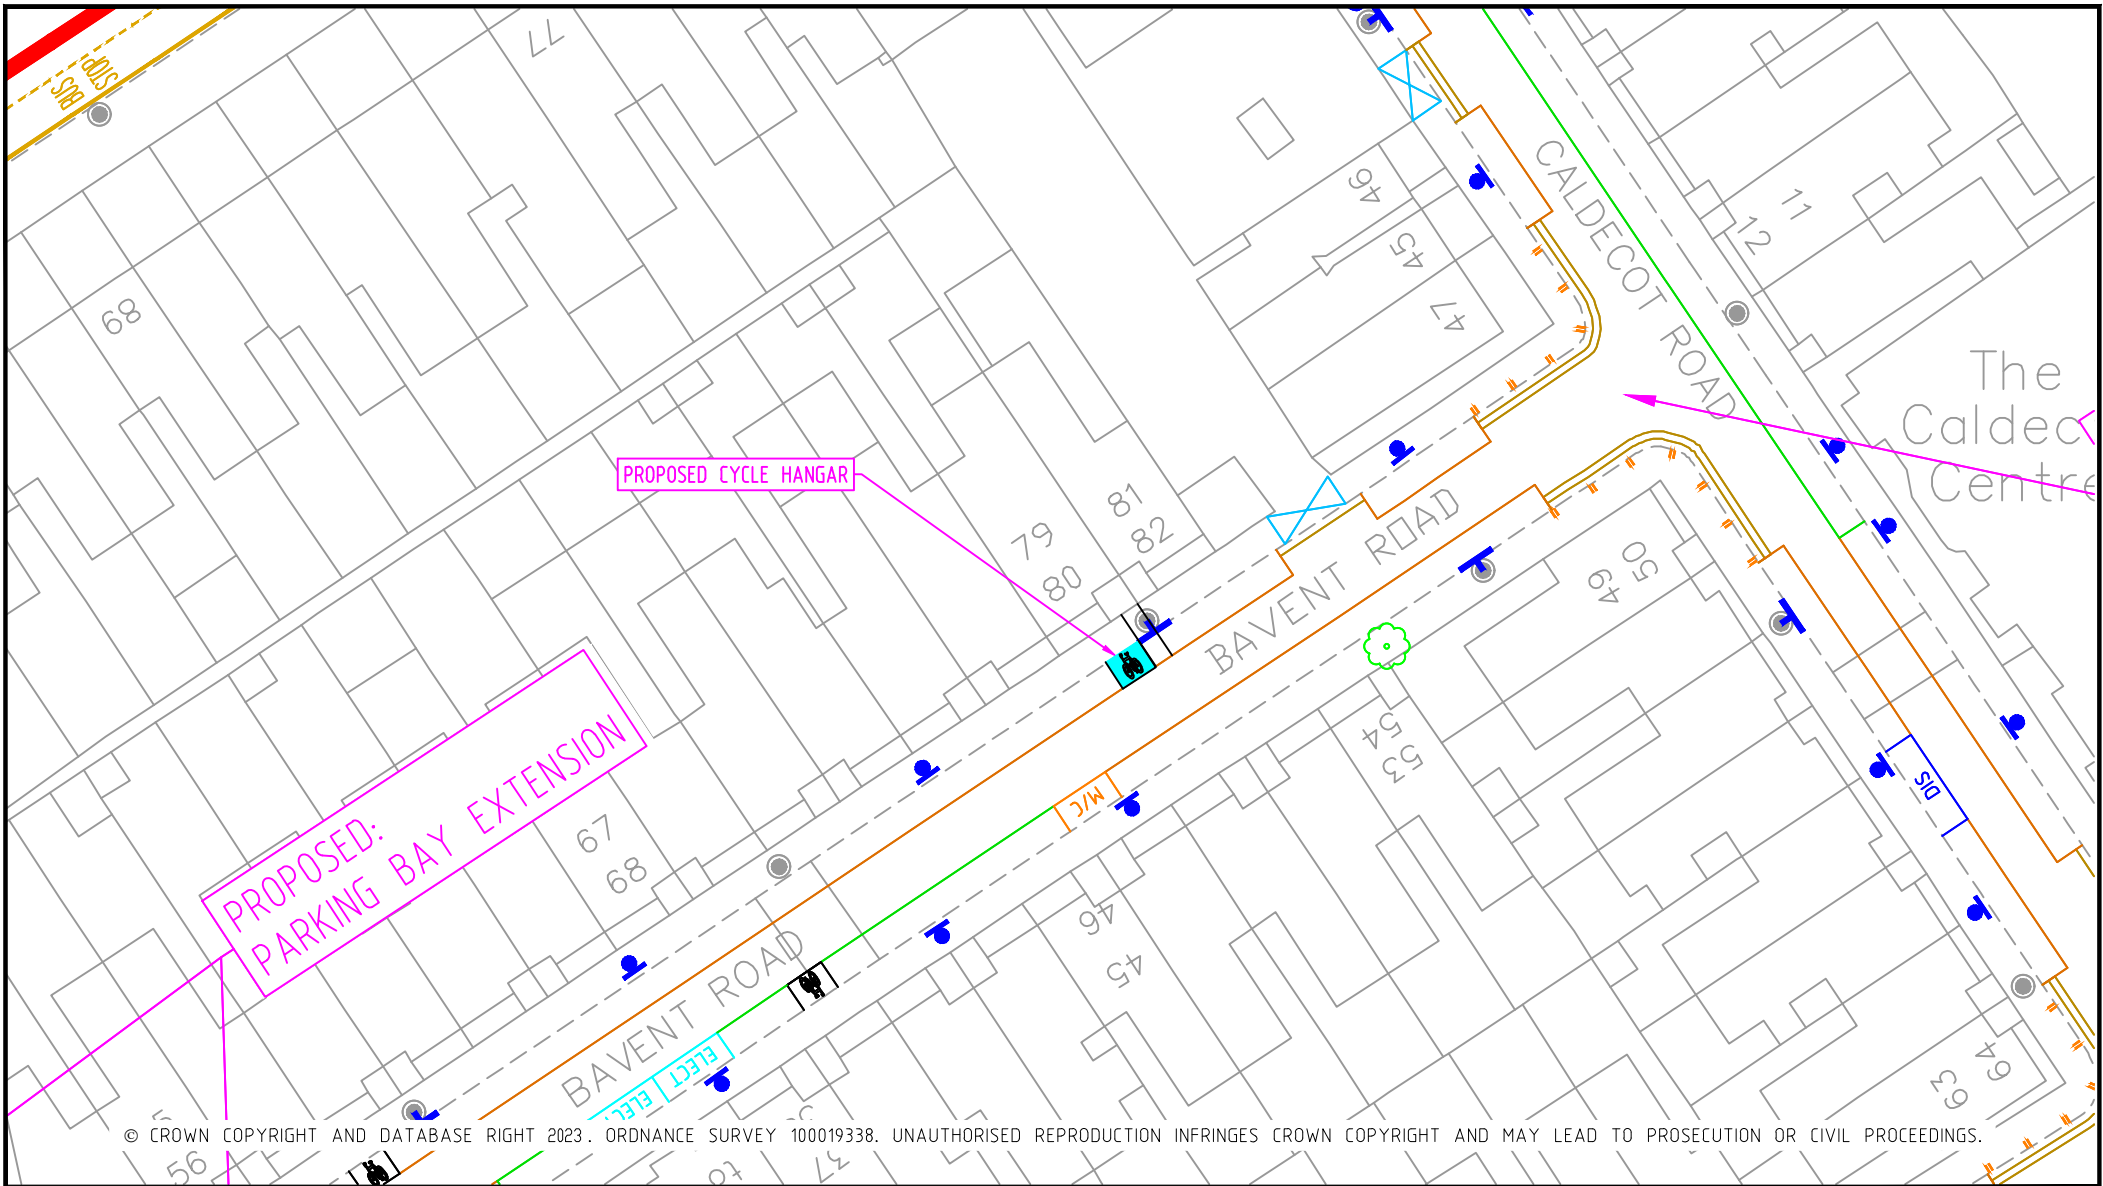


REV	DESCRIPTION	DRAWN	SIG	DATE	CHKD	SIG	DATE	APP	SIG	DATE



Lambeth

PARKING, STREET MANAGEMENT
AND COMMERCIAL,
3RD FLOOR, CIVIC CENTRE
6 BRIXTON HILL
LONDON, SW2 1EG
020 7926 9000

DRAWN	PROJECT		
CS	Phase 7 Cycle Hangar Programme		
CHKD	DRAWING TITLE		
AW	Barent Road – o/s Nos. 79 & 80		
APP	CLASSIFICATION	PAPER	SCALE
SH	Consultation	A4	1:500
DATE	DRAWING NO	REVISION	
08.03.23	RS-CPZ-CH-A-7000-005	–	

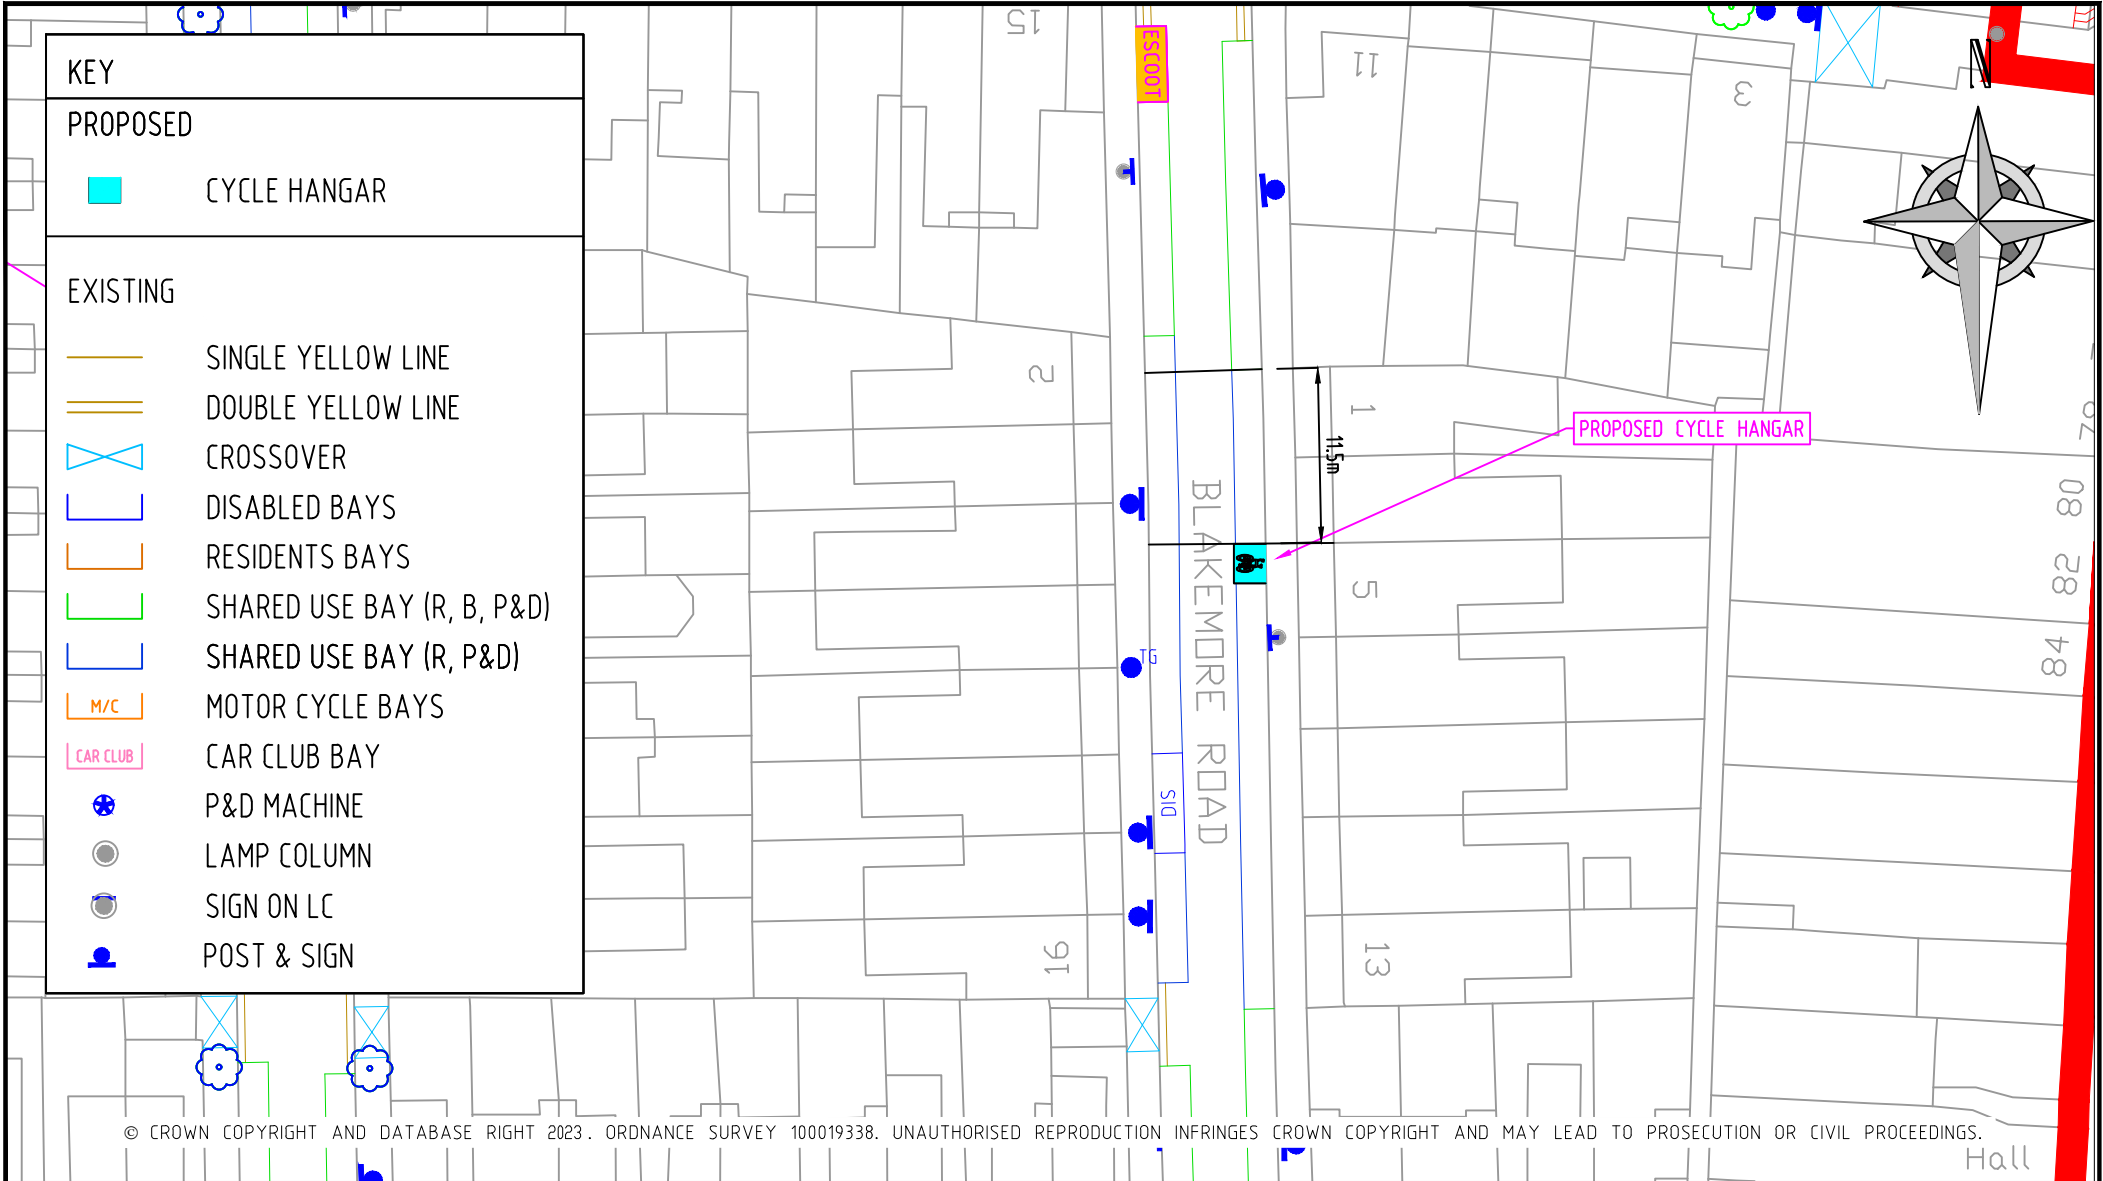


KEY	
PROPOSED	
	CYCLE HANGAR
EXISTING	
	SINGLE YELLOW LINE
	DOUBLE YELLOW LINE
	CROSSOVER
	DISABLED BAYS
	RESIDENTS BAYS
	SHARED USE BAY (R, B, P&D)
	SHARED USE BAY (R, P&D)
	MOTOR CYCLE BAYS
	CAR CLUB BAY
	P&D MACHINE
	LAMP COLUMN
	SIGN ON LC
	POST & SIGN

REV	DESCRIPTION	DRAWN	SIG	DATE	CHKD	SIG	DATE	APP	SIG	DATE

Lambeth
PARKING, STREET MANAGEMENT
AND COMMERCIAL,
3RD FLOOR, CIVIC CENTRE
6 BRIXTON HILL
LONDON, SW2 1EG
020 7926 9000

DRAWN	CS	PROJECT	Phase 7 Cycle Hangar Programme		
CHKD	AW	DRAWING TITLE	Blakemore Road		
APP	SH	CLASSIFICATION	PAPER	SCALE	
		Consultation	A4	1:500	
DATE	08.03.23	DRAWING NO	RS-CPZ-CH-I-7000-030		REVISION
					-

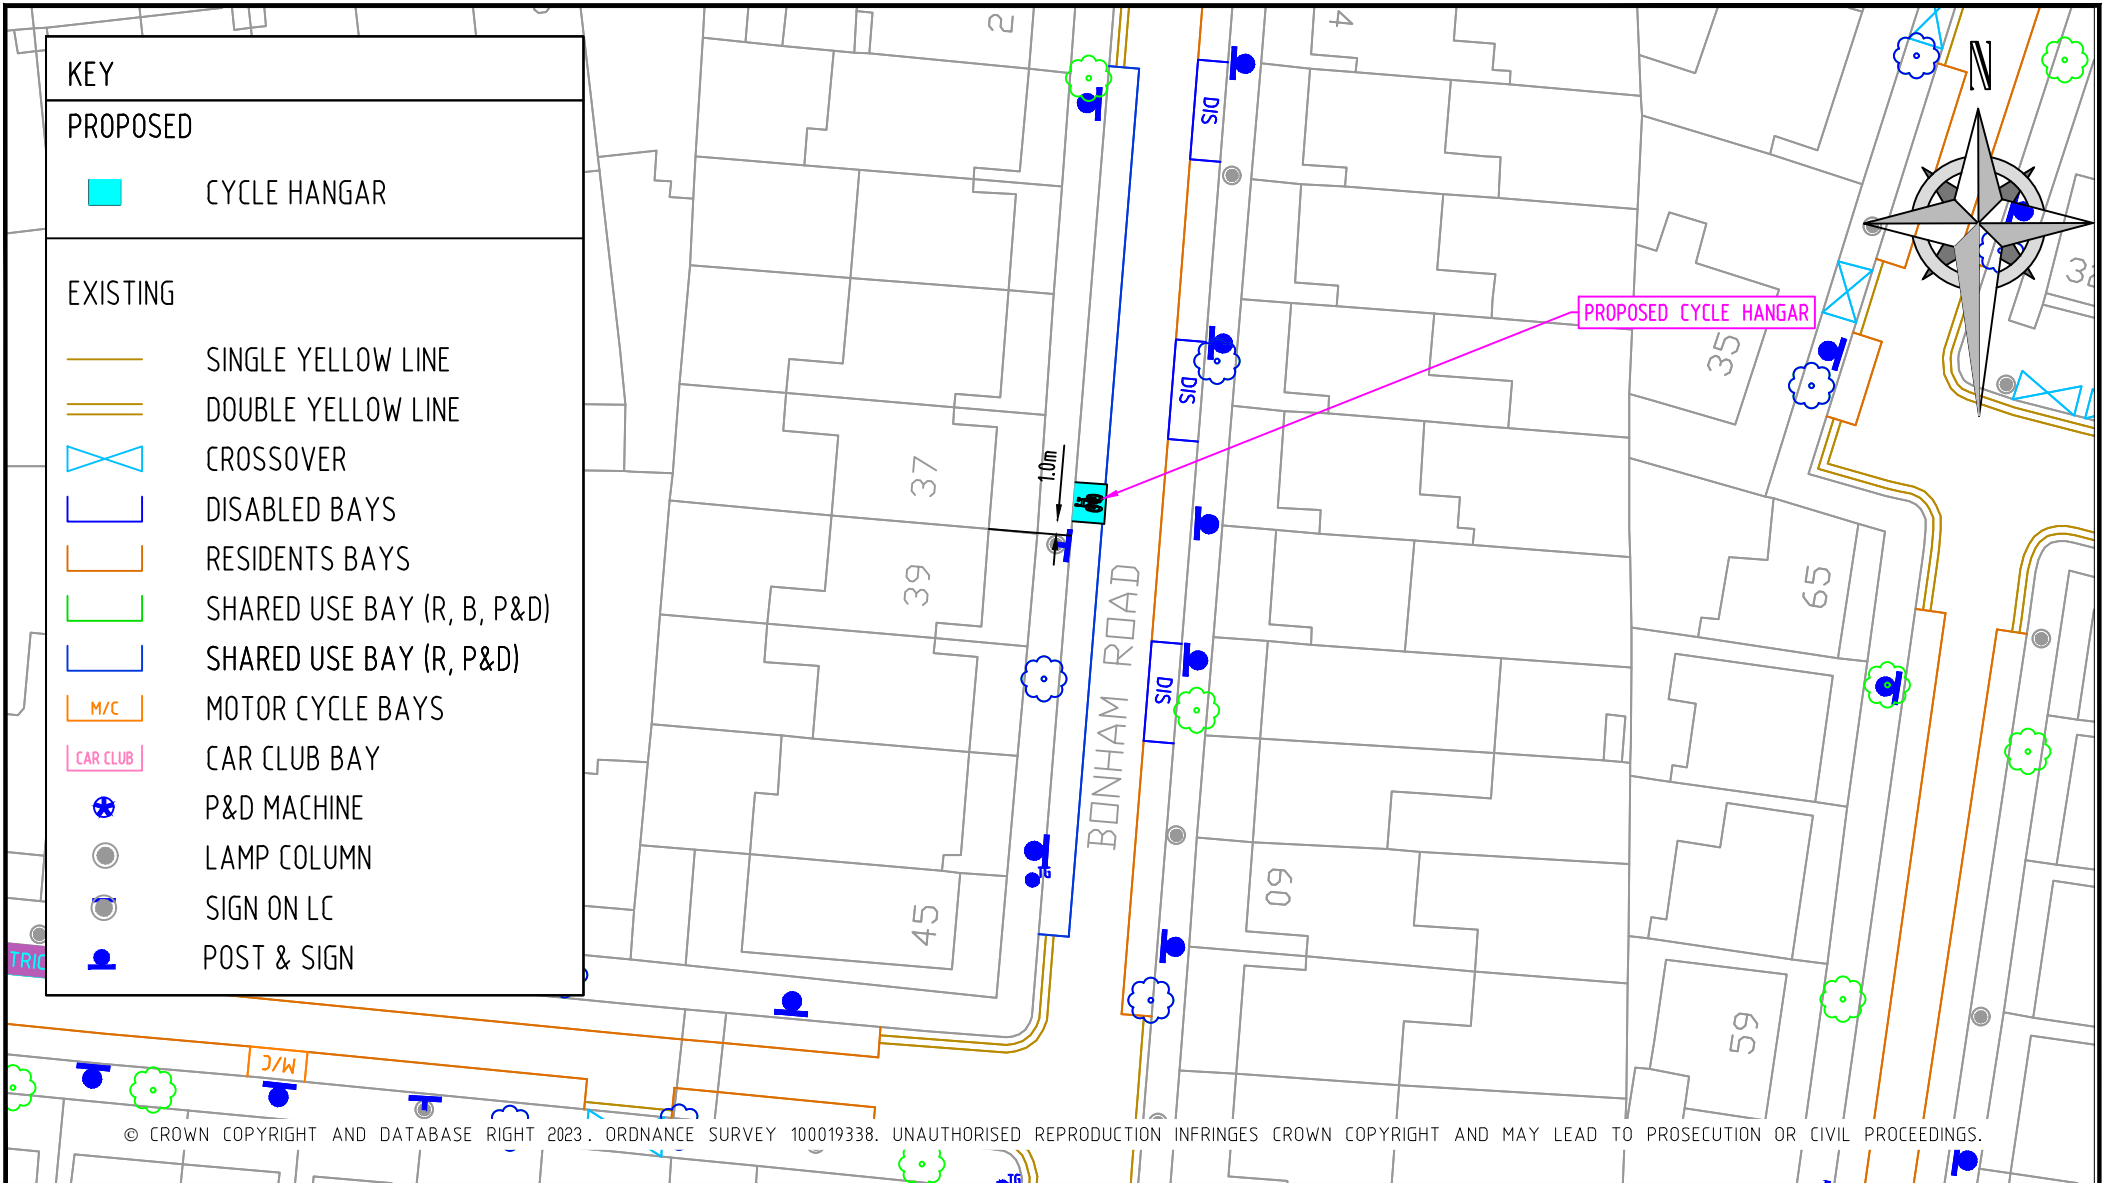

KEY	
PROPOSED	
	CYCLE HANGAR
EXISTING	
	SINGLE YELLOW LINE
	DOUBLE YELLOW LINE
	CROSSOVER
	DISABLED BAYS
	RESIDENTS BAYS
	SHARED USE BAY (R, B, P&D)
	SHARED USE BAY (R, P&D)
	MOTOR CYCLE BAYS
	CAR CLUB BAY
	P&D MACHINE
	LAMP COLUMN
	SIGN ON LC
	POST & SIGN

© CROWN COPYRIGHT AND DATABASE RIGHT 2023. ORDNANCE SURVEY 100019338. UNAUTHORISED REPRODUCTION INFRINGES CROWN COPYRIGHT AND MAY LEAD TO PROSECUTION OR CIVIL PROCEEDINGS.


REV	DESCRIPTION	DRAWN	SIG	DATE	CHKD	SIG	DATE	APP	SIG	DATE



Lambeth

PARKING, STREET MANAGEMENT
AND COMMERCIAL,
3RD FLOOR, CIVIC CENTRE
6 BRIXTON HILL
LONDON, SW2 1EG
020 7926 9000

DRAWN	CS	PROJECT Phase 7 Cycle Hangar Programme			
CHKD	AW	DRAWING TITLE Bonham Road			
APP	SH	CLASSIFICATION Consultation	PAPER A4	SCALE 1:500	
DATE	08.03.23	DRAWING NO RS-CPZ-CH-E-7000-044			REVISION -

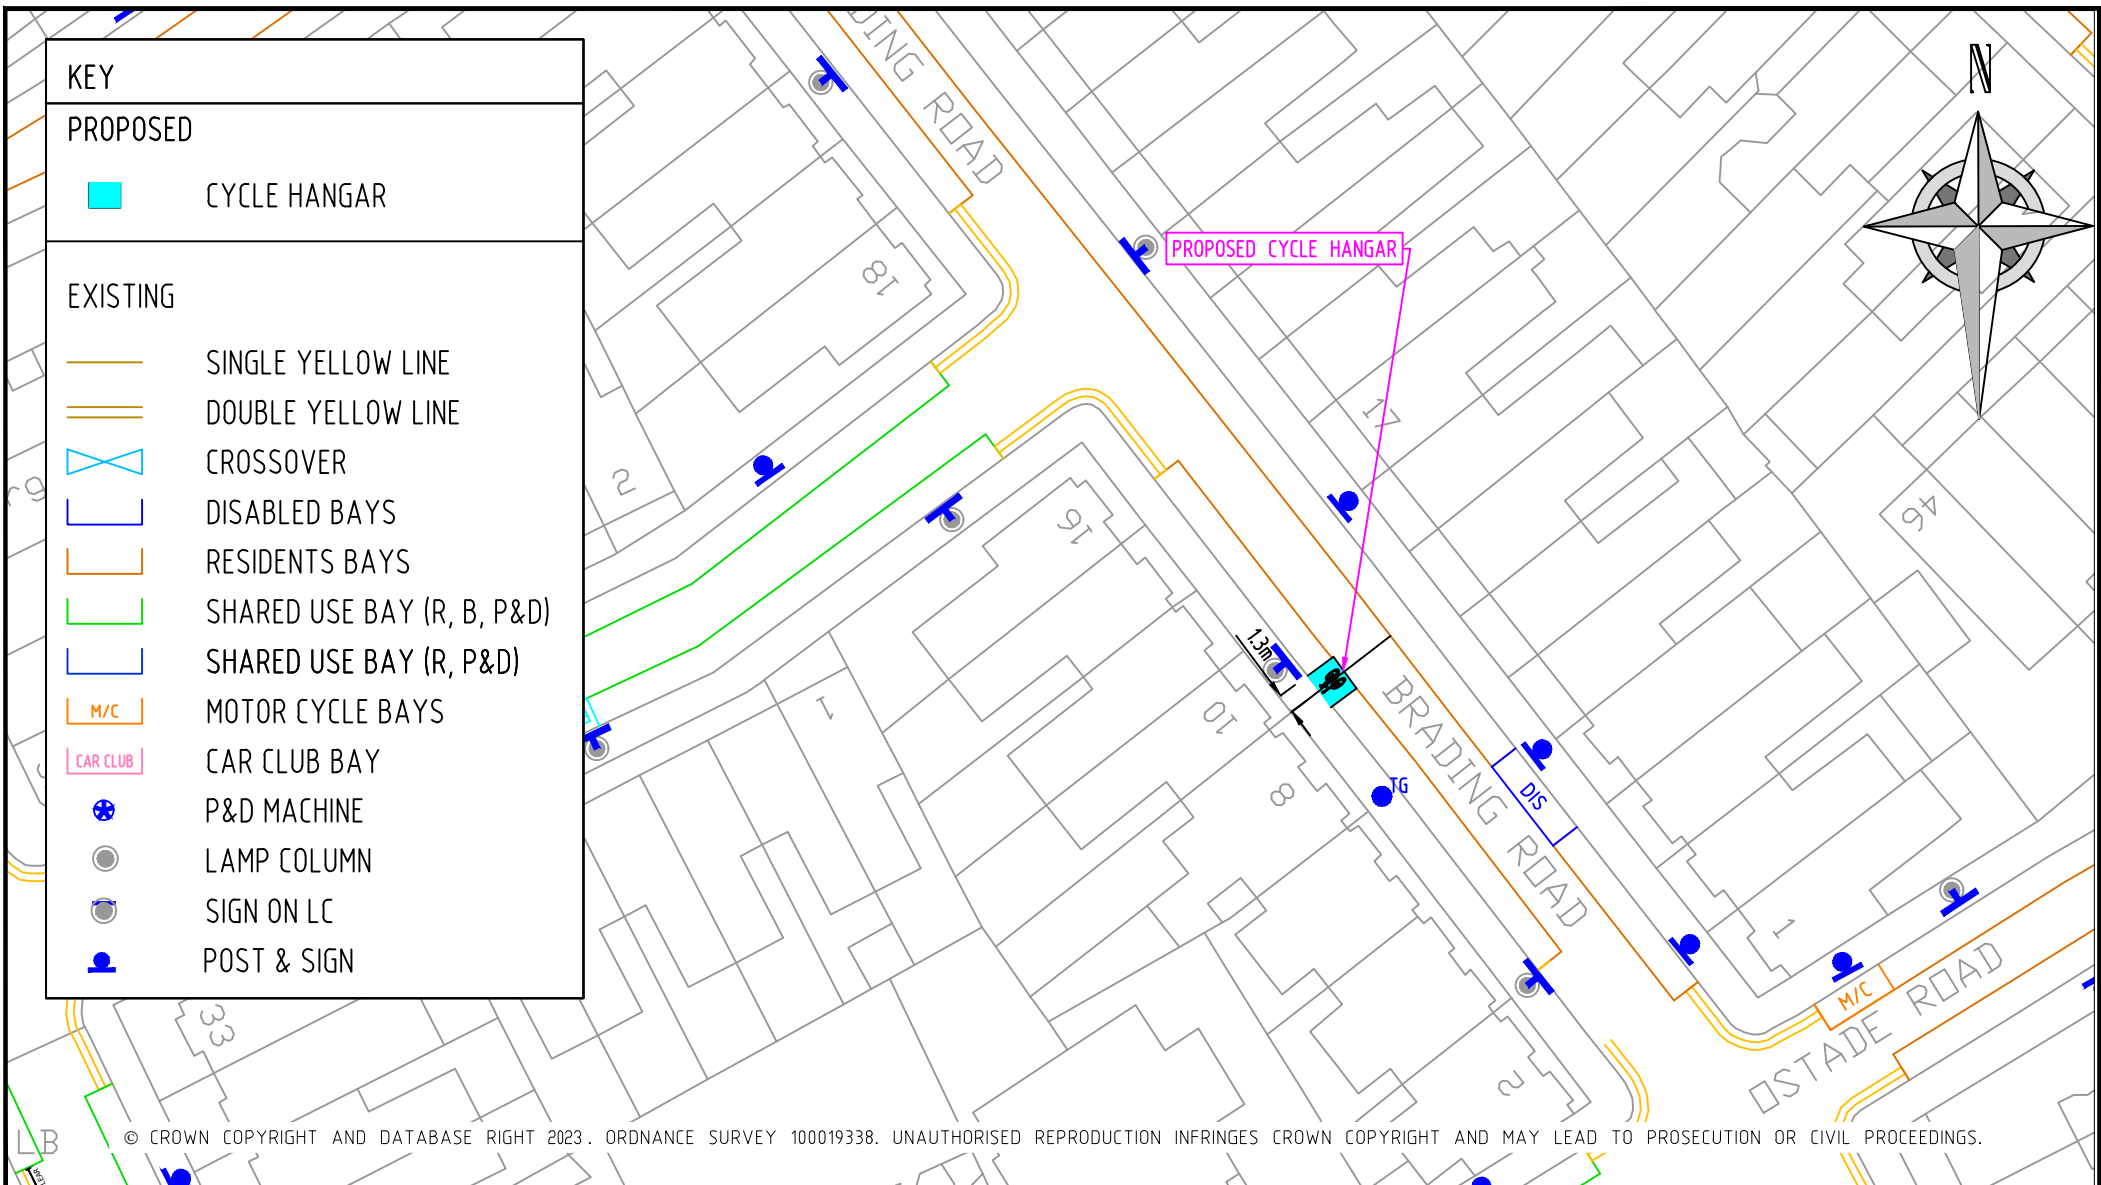


REV	DESCRIPTION	DRAWN	SIG	DATE	CHKD	SIG	DATE	APP	SIG	DATE

Lambeth

PARKING, STREET MANAGEMENT
AND COMMERCIAL,
3RD FLOOR, CIVIC CENTRE
6 BRIXTON HILL
LONDON, SW2 1EG
020 7926 9000

DRAWN	CS	PROJECT	Phase 7 Cycle Hangar Programme		
CHKD	AW	DRAWING TITLE	Brading Road		
APP	SH	CLASSIFICATION	Consultation	PAPER	A4
DATE	08.03.23	DRAWING NO	RS-CPZ-CH-F-7000-052	SCALE	1:500
				REVISION	-

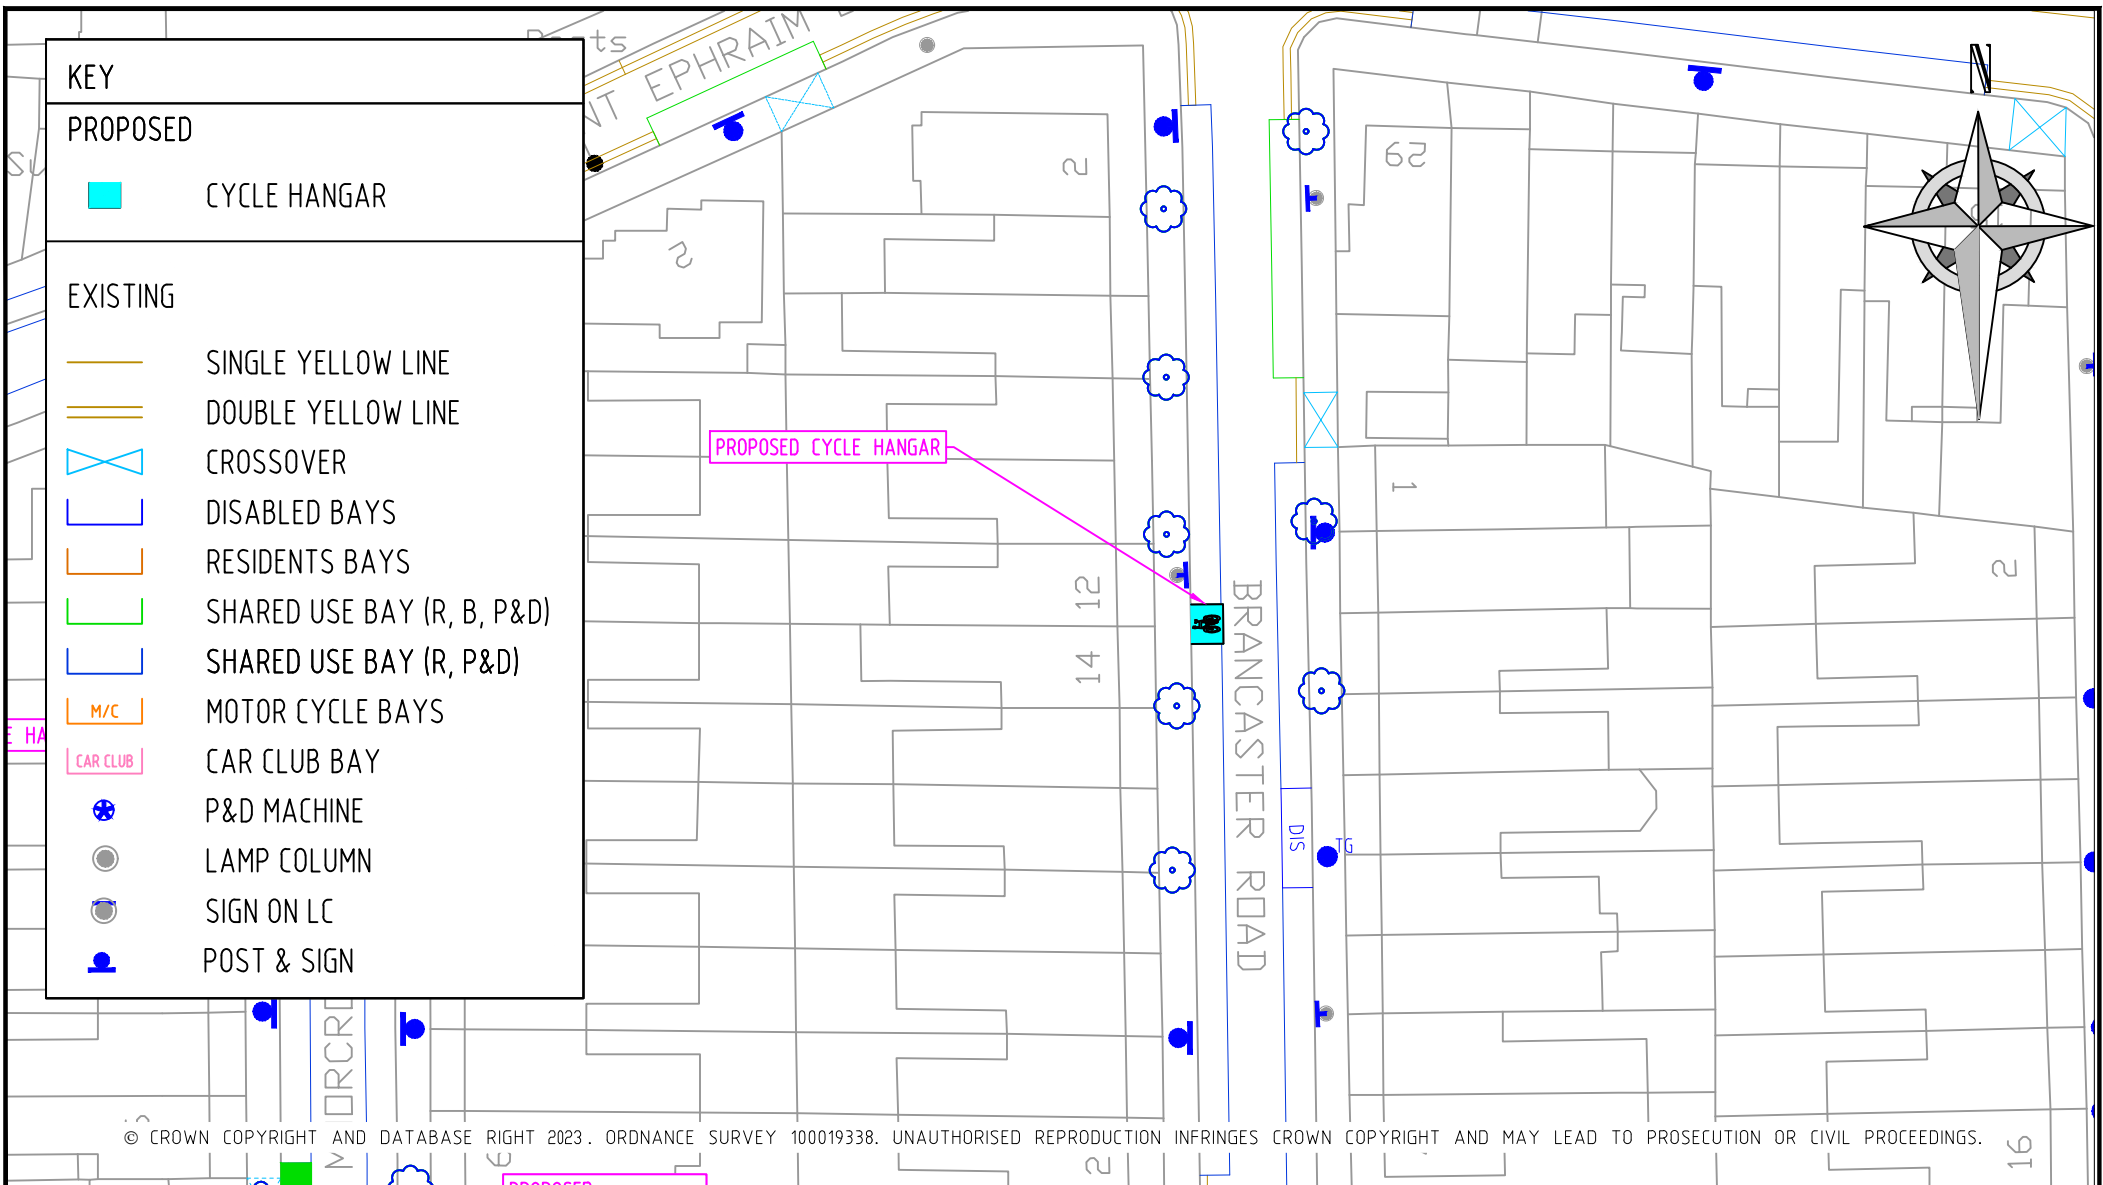

© CROWN COPYRIGHT AND DATABASE RIGHT 2023. ORDNANCE SURVEY 100019338. UNAUTHORISED REPRODUCTION INFRINGES CROWN COPYRIGHT AND MAY LEAD TO PROSECUTION OR CIVIL PROCEEDINGS.


REV	DESCRIPTION	DRAWN	SIG	DATE	CHKD	SIG	DATE	APP	SIG	DATE



Lambeth

PARKING, STREET MANAGEMENT
AND COMMERCIAL,
3RD FLOOR, CIVIC CENTRE
6 BRIXTON HILL
LONDON, SW2 1EG
020 7926 9000

DRAWN	CS	PROJECT	Phase 7 Cycle Hangar Programme		
CHKD	AW	DRAWING TITLE	Brancaster Road		
APP	SH	CLASSIFICATION	Consultation	PAPER	A4
DATE	08.03.23	DRAWING NO	RS-CPZ-CH-I-7000-031		REVISION
					-

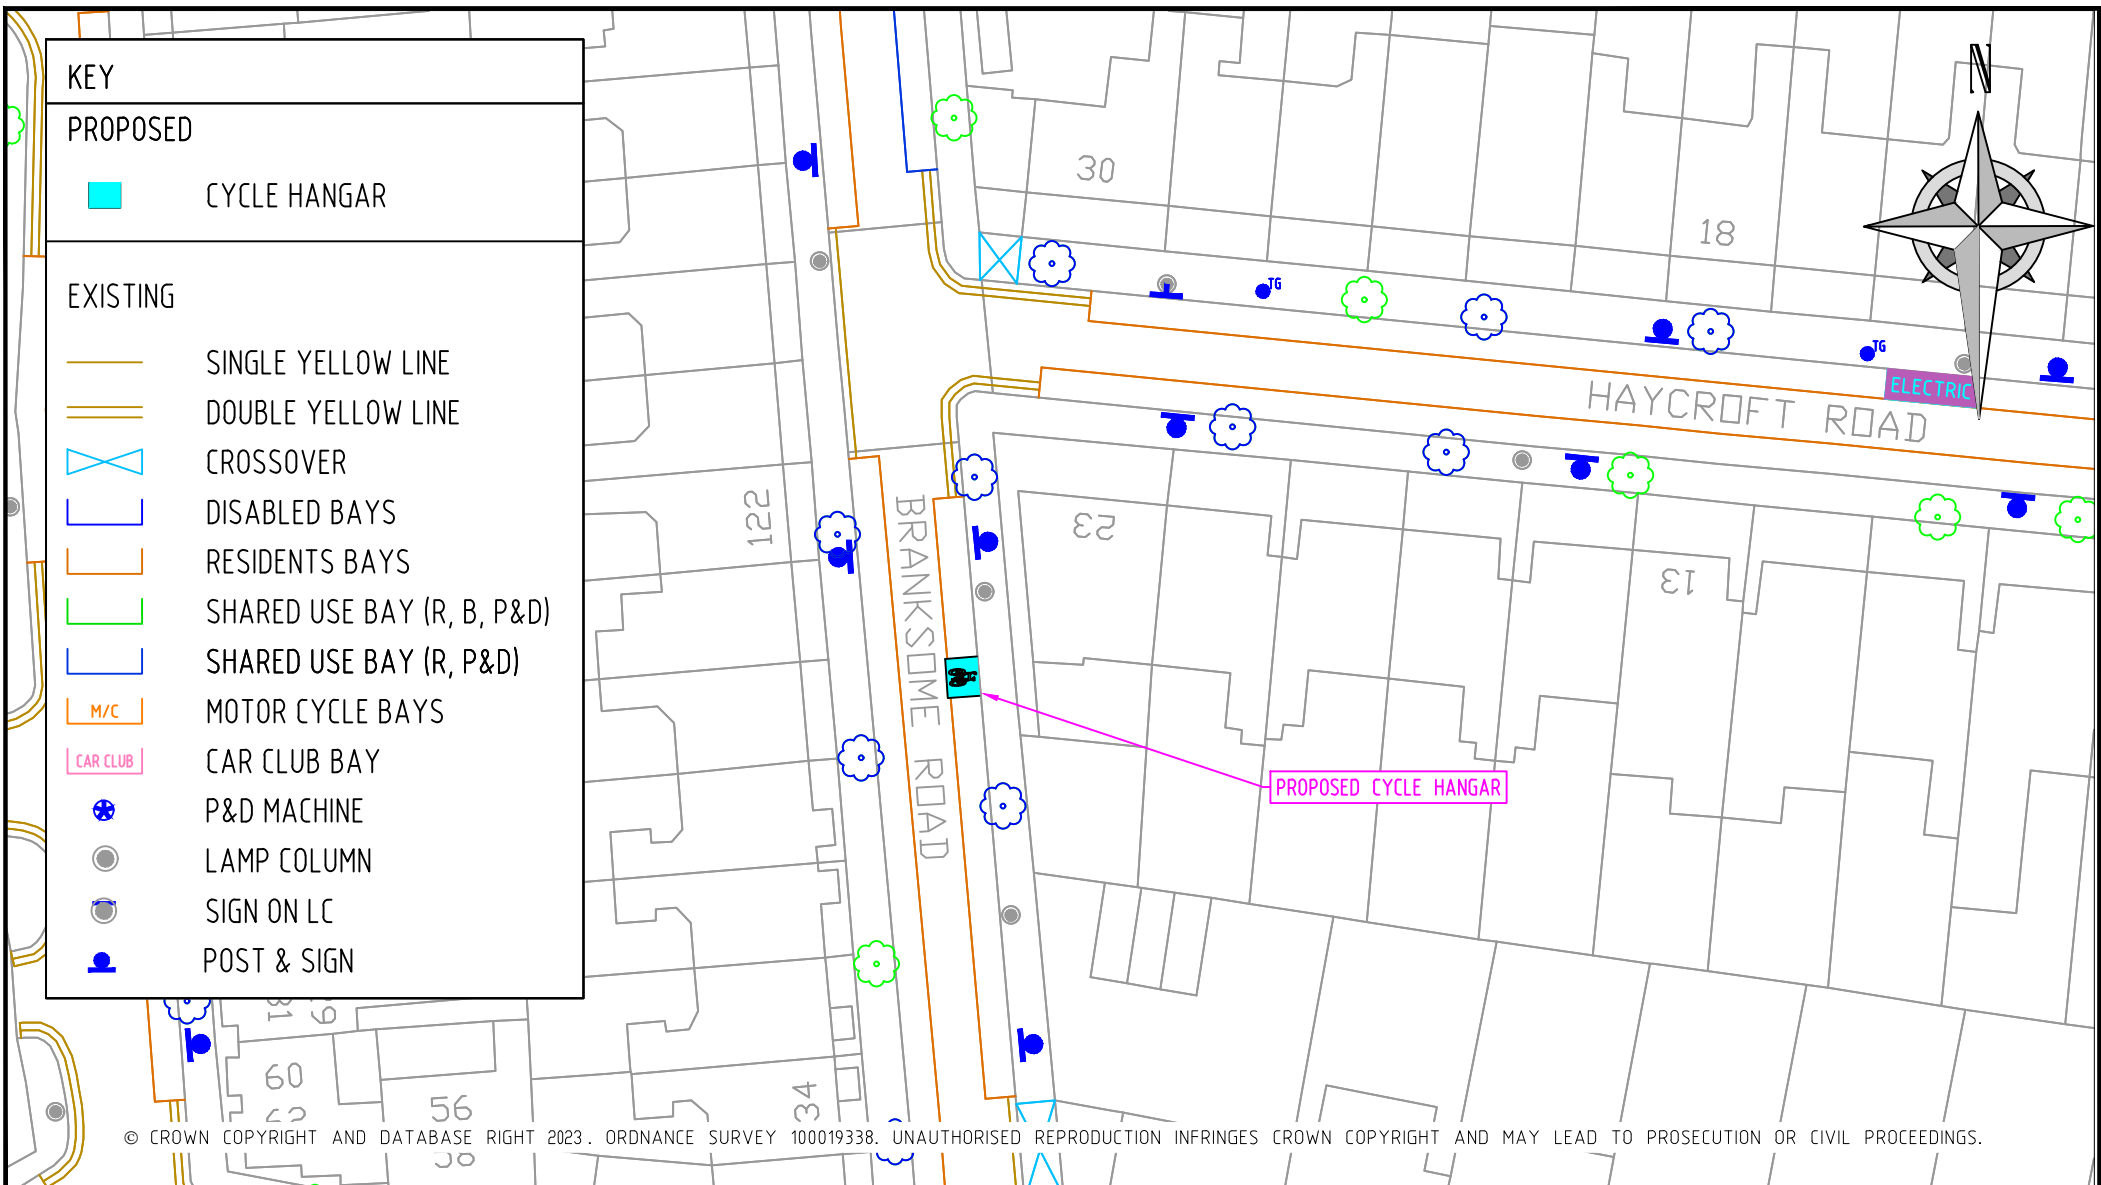


REV	DESCRIPTION	DRAWN	SIG	DATE	CHKD	SIG	DATE	APP	SIG	DATE

Lambeth

PARKING, STREET MANAGEMENT
AND COMMERCIAL,
3RD FLOOR, CIVIC CENTRE
6 BRIXTON HILL
LONDON, SW2 1EG
020 7926 9000

DRAWN	CS	PROJECT	Phase 7 Cycle Hangar Programme		
CHKD	AW	DRAWING TITLE	Branksome Road		
APP	SH	CLASSIFICATION	Consultation	PAPER	A4
DATE	08.03.23	DRAWING NO	RS-CPZ-CH-E-7000-045		REVISION

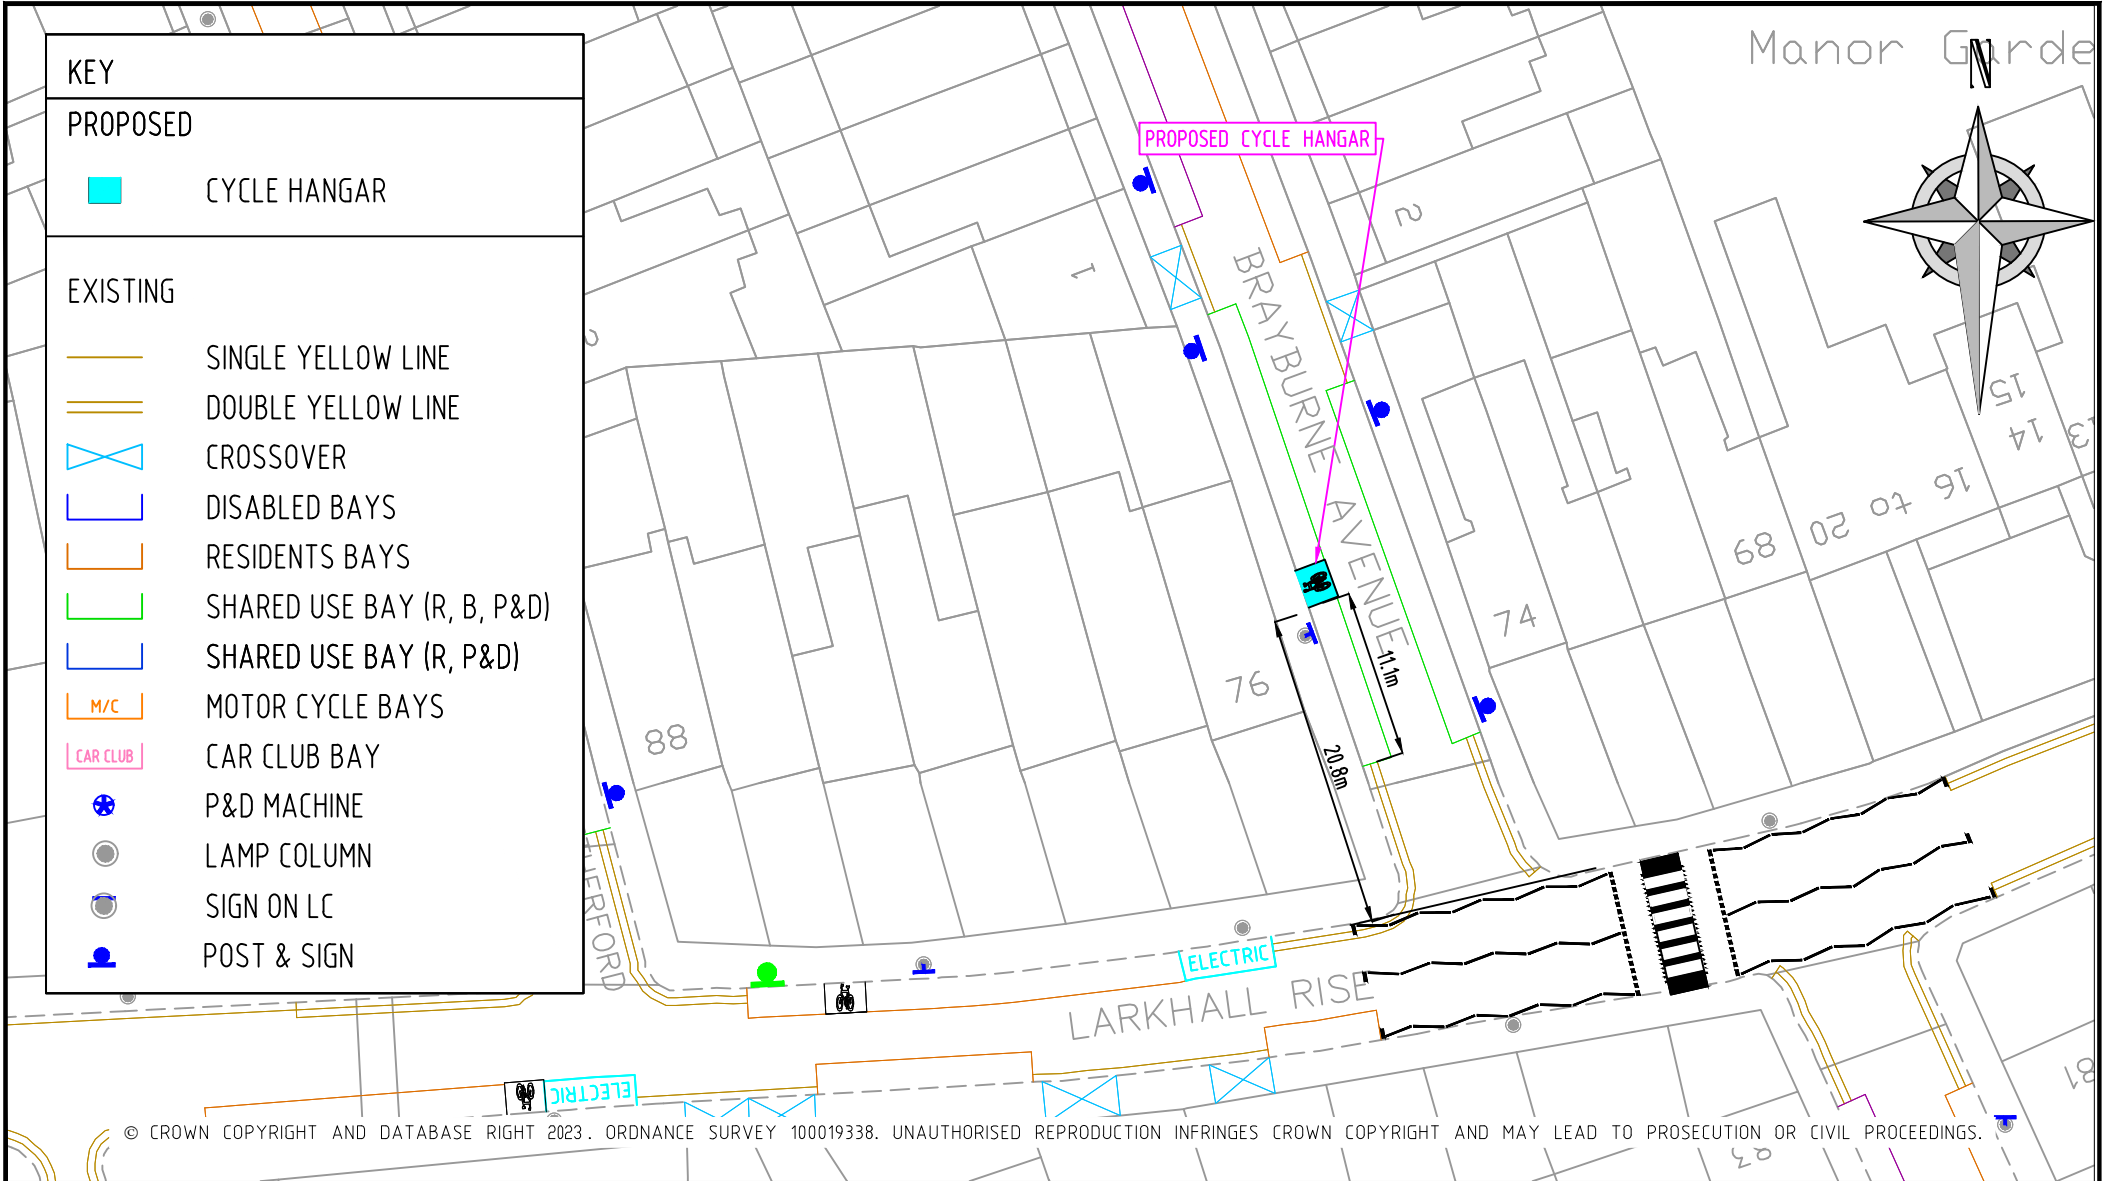


REV	DESCRIPTION	DRAWN	SIG	DATE	CHKD	SIG	DATE	APP	SIG	DATE



Lambeth

PARKING, STREET MANAGEMENT
AND COMMERCIAL,
3RD FLOOR, CIVIC CENTRE
6 BRIXTON HILL
LONDON, SW2 1EG
020 7926 9000

DRAWN	CS	PROJECT Phase 7 Cycle Hangar Programme		
CHKD	AW	DRAWING TITLE Brayburne Avenue		
APP	SH	CLASSIFICATION Consultation	PAPER A4	SCALE 1:500
DATE	08.03.23	DRAWING NO RS-CPZ-CH-C-7000-064		REVISION —

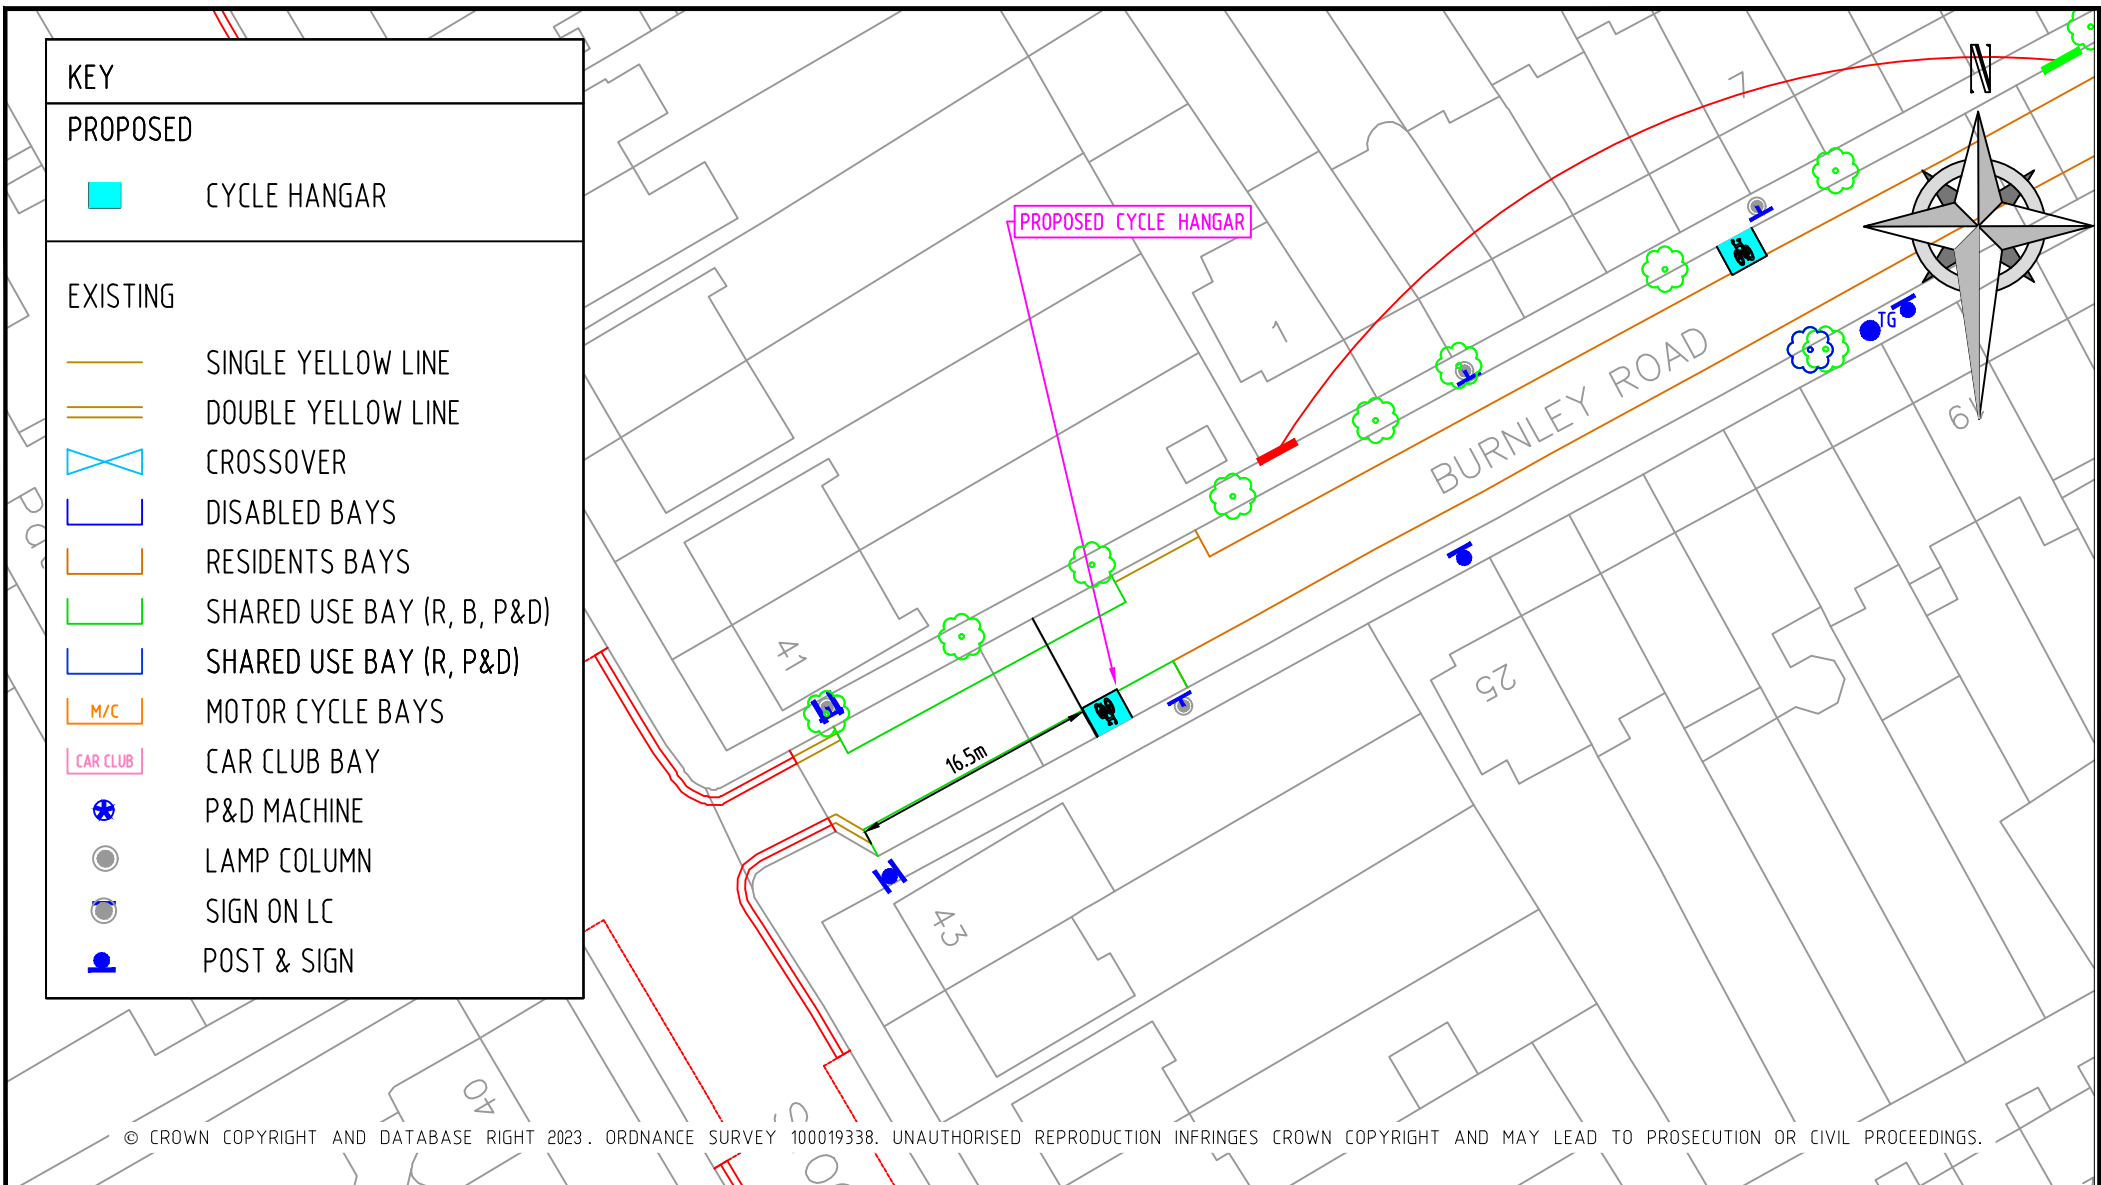


REV	DESCRIPTION	DRAWN	SIG	DATE	CHKD	SIG	DATE	APP	SIG	DATE

Lambeth

PARKING, STREET MANAGEMENT
AND COMMERCIAL,
3RD FLOOR, CIVIC CENTRE
6 BRIXTON HILL
LONDON, SW2 1EG
020 7926 9000


DRAWN	CS	PROJECT	Phase 7 Cycle Hangar Programme		
CHKD	AW	DRAWING TITLE	Burnley Road – side of No. 43 Stockwell Road		
APP	SH	CLASSIFICATION	Consultation	PAPER	A4
DATE	08.03.23	DRAWING NO	RS-CPZ-CH-S-7000-012		REVISION

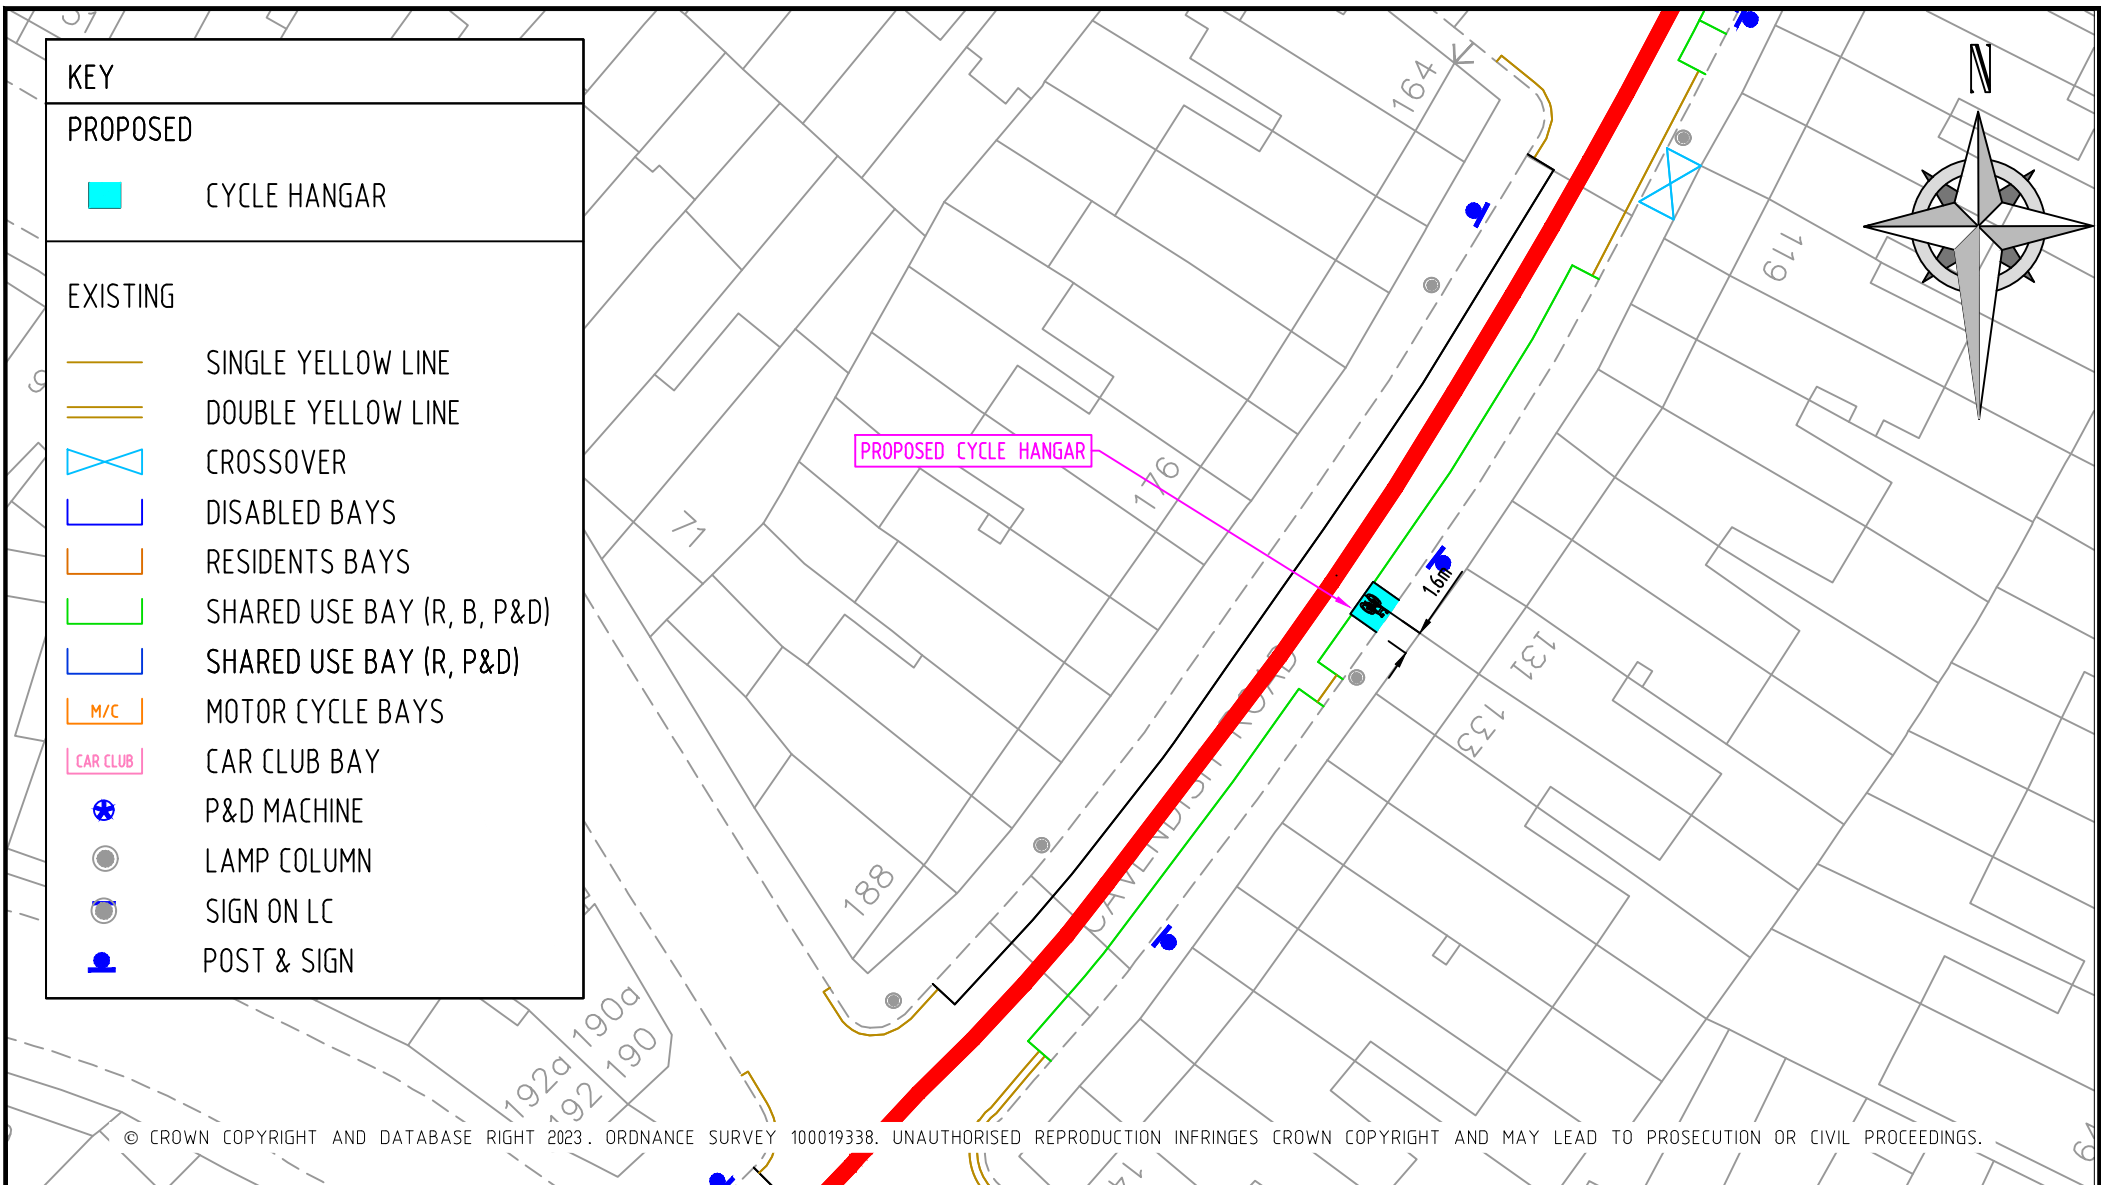

REV	DESCRIPTION	DRAWN	SIG	DATE	CHKD	SIG	DATE	APP	SIG	DATE


Lambeth
PARKING, STREET MANAGEMENT
AND COMMERCIAL,
3RD FLOOR, CIVIC CENTRE
6 BRIXTON HILL
LONDON, SW2 1EG
020 7926 9000

DRAWN	CS	PROJECT	Phase 7 Cycle Hangar Programme		
CHKD	AW	DRAWING TITLE	Cavendish Road		
APP	SH	CLASSIFICATION	PAPER	SCALE	
		Consultation	A4	1:500	
DATE	08.03.23	DRAWING NO	RS-CPZ-CH-R-7000-061		REVISION
					-

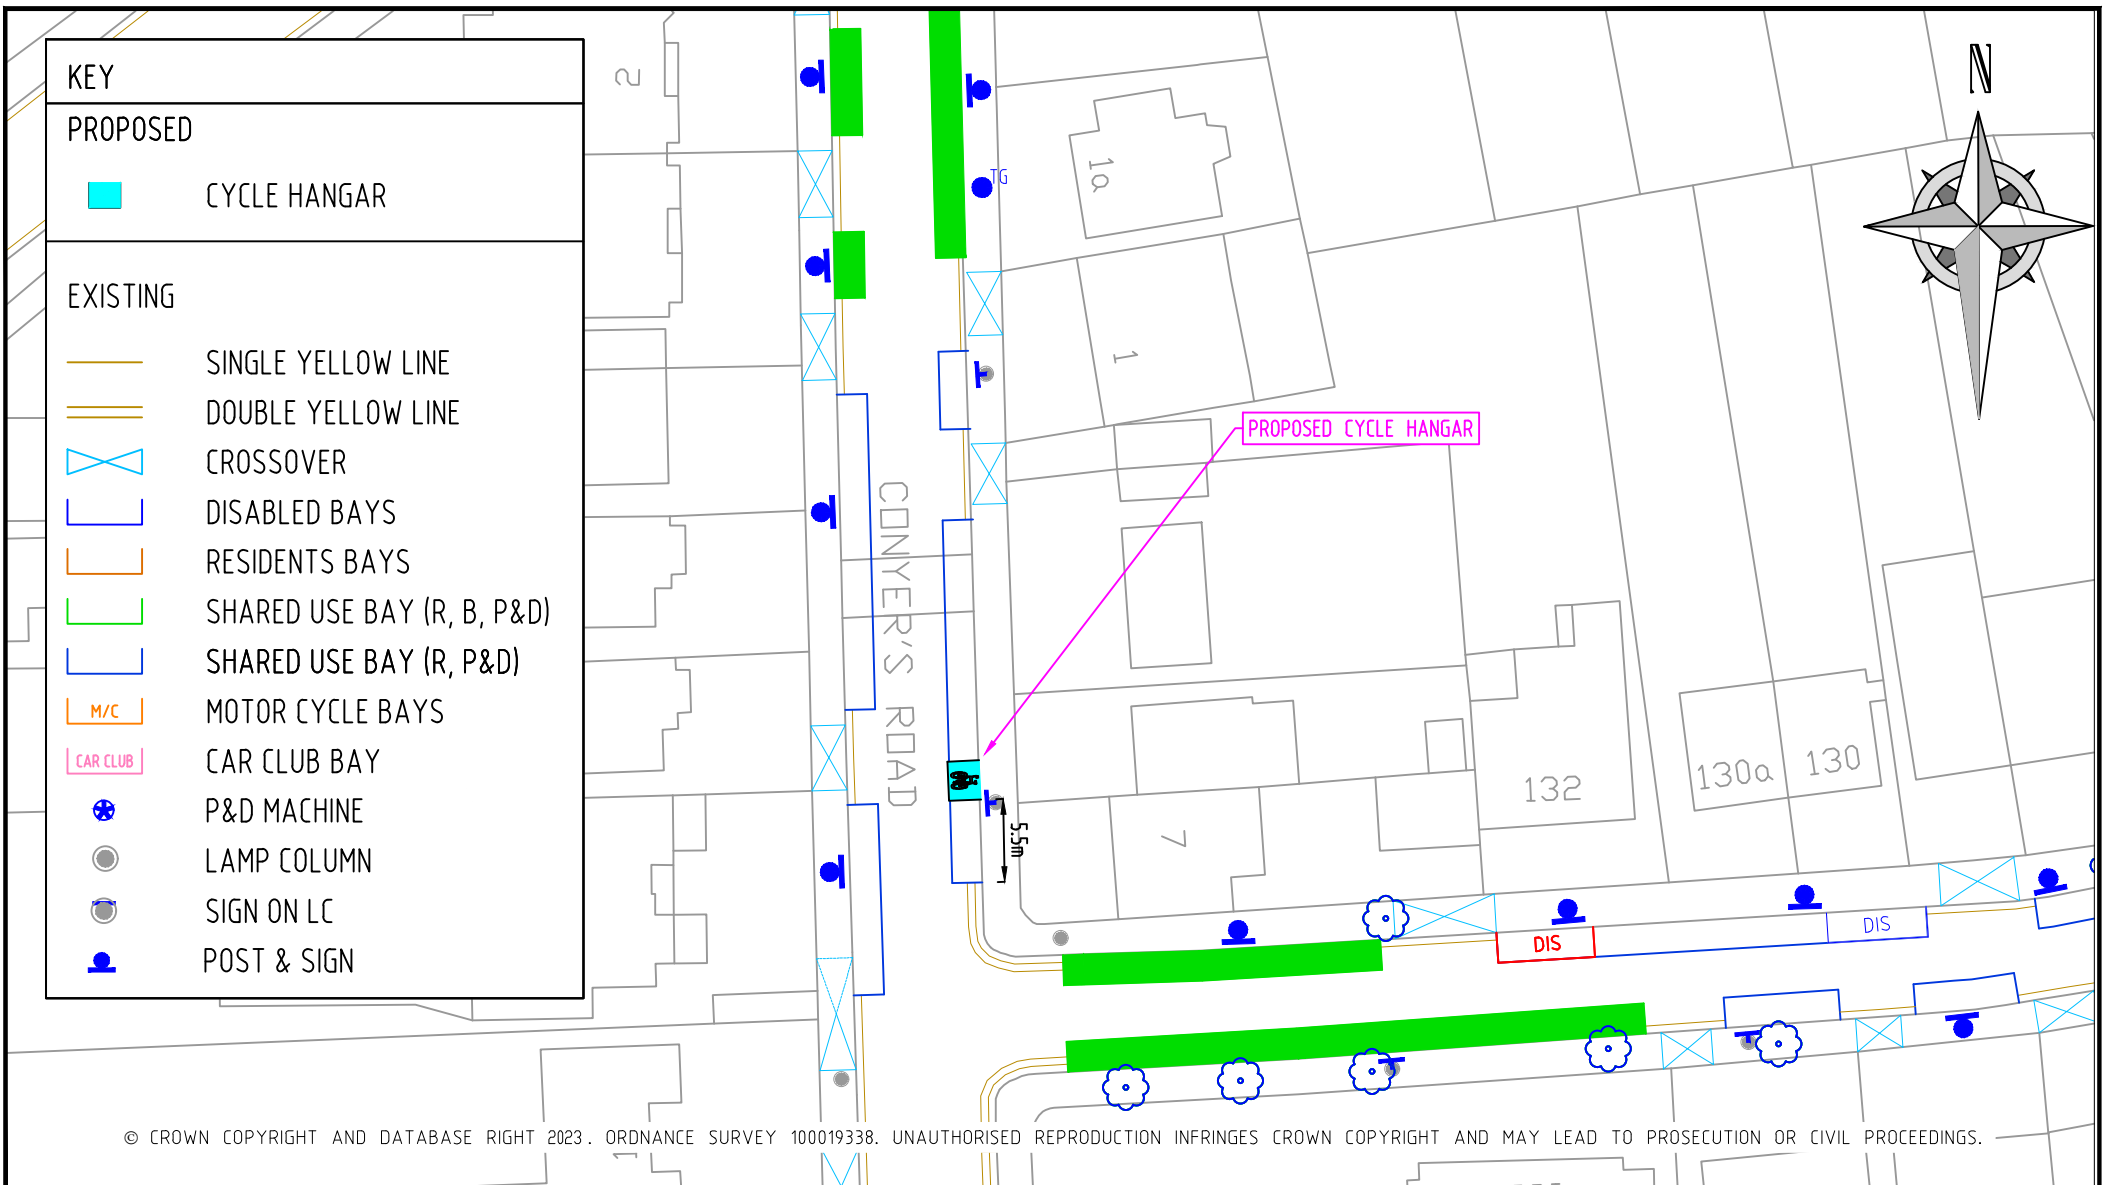


REV	DESCRIPTION	DRAWN	SIG	DATE	CHKD	SIG	DATE	APP	SIG	DATE

Lambeth

PARKING, STREET MANAGEMENT
AND COMMERCIAL,
3RD FLOOR, CIVIC CENTRE
6 BRIXTON HILL
LONDON, SW2 1EG
020 7926 9000

DRAWN	CS	PROJECT	Phase 7 Cycle Hangar Programme		
CHKD	AW	DRAWING TITLE	Conyers		
APP	SH	CLASSIFICATION	Consultation	PAPER	A4
DATE	08.03.23	DRAWING NO	RS-CPZ-CH-0-7000-028	SCALE	1:500
				REVISION	-

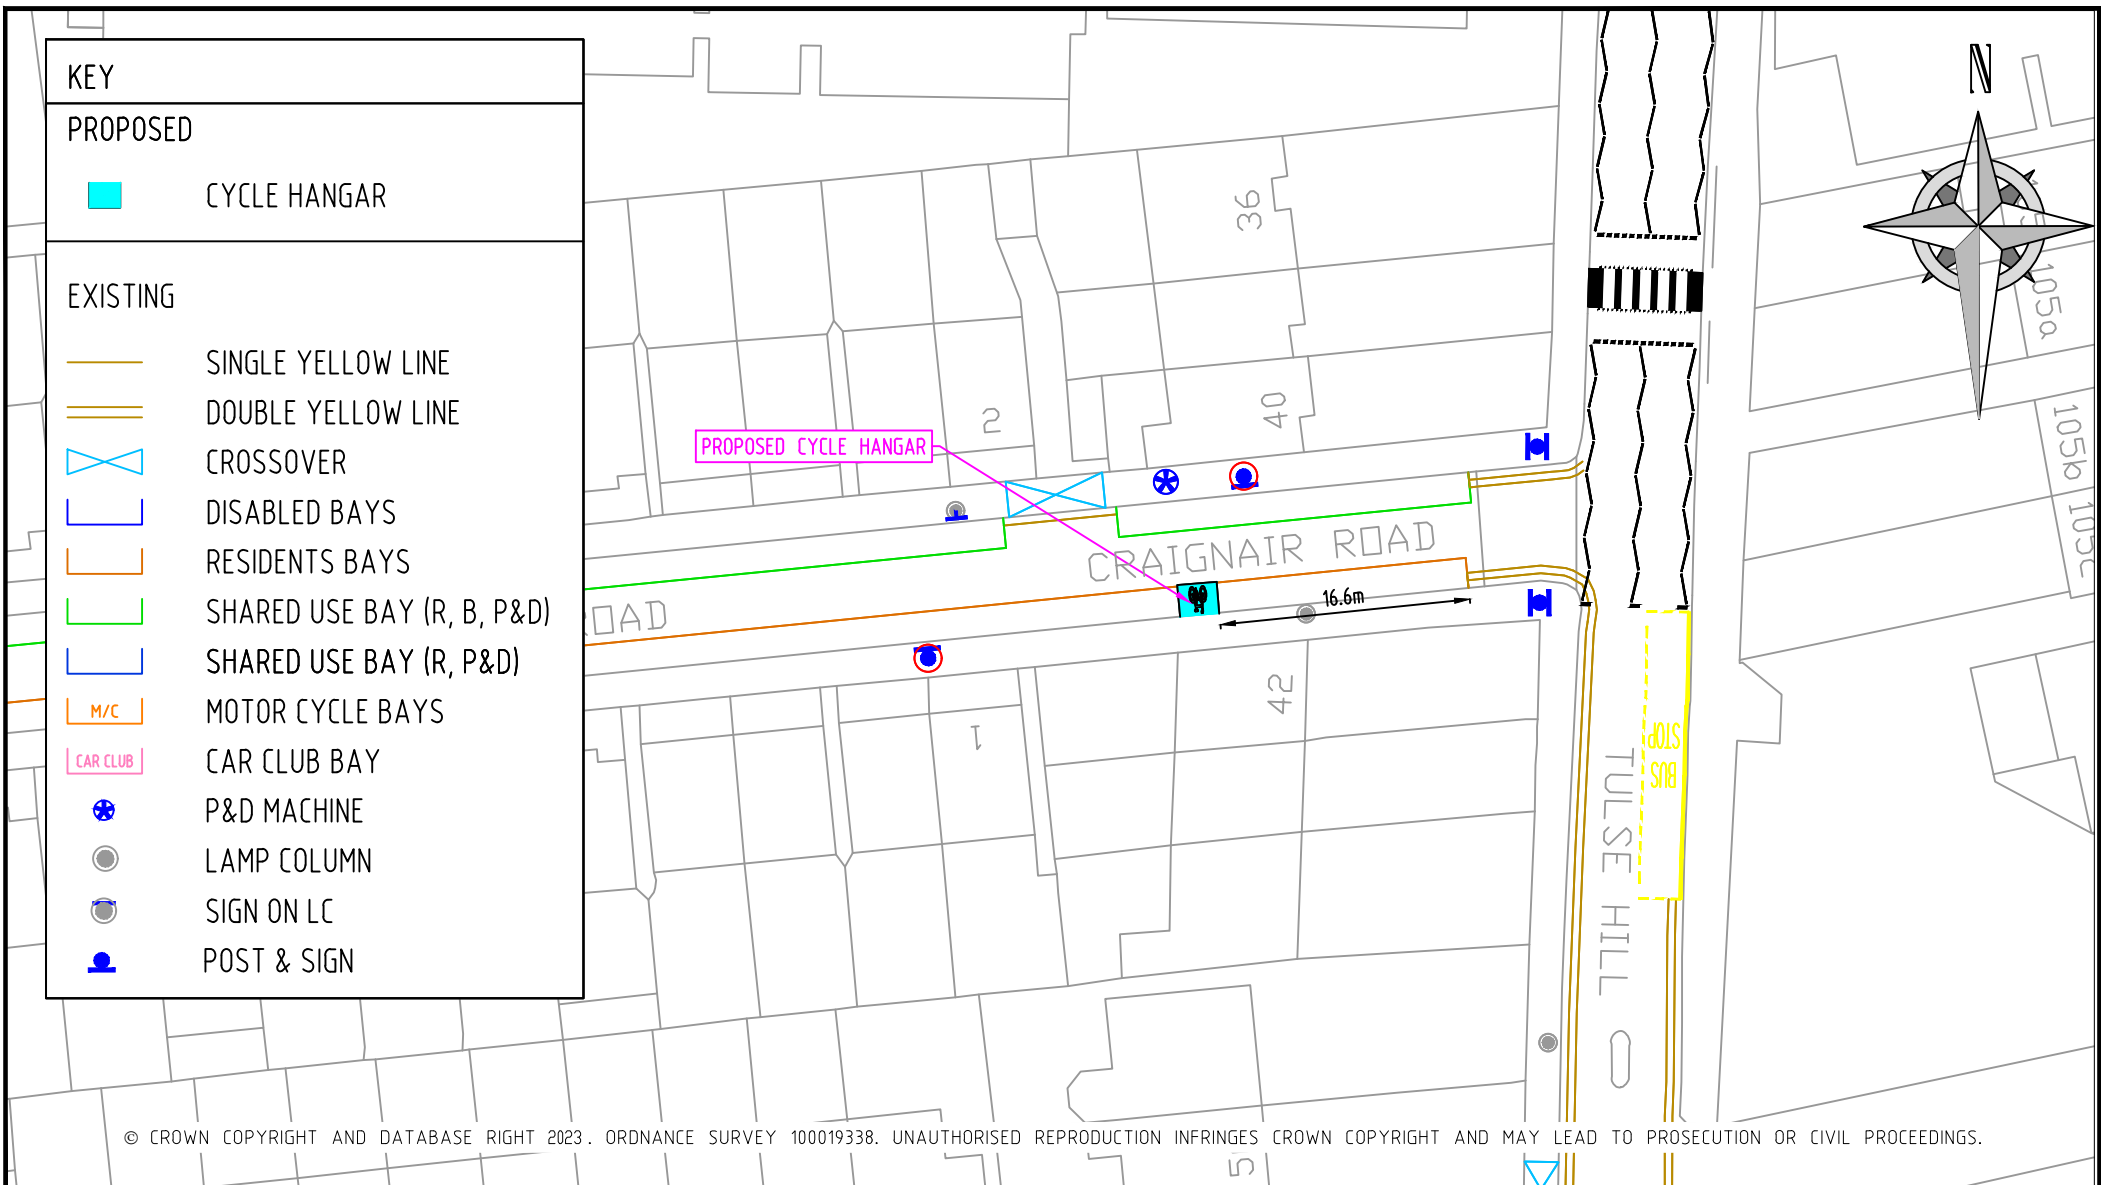


REV	DESCRIPTION	DRAWN	SIG	DATE	CHKD	SIG	DATE	APP	SIG	DATE

Lambeth

PARKING, STREET MANAGEMENT
AND COMMERCIAL,
3RD FLOOR, CIVIC CENTRE
6 BRIXTON HILL
LONDON, SW2 1EG
020 7926 9000

DRAWN	CS	PROJECT	Phase 7 Cycle Hangar Programme		
CHKD	AW	DRAWING TITLE	Craignair Road		
APP	SH	CLASSIFICATION	Consultation	PAPER	A4
DATE	08.03.23	DRAWING NO	RS-CPZ-CH-Q-7000-053		REVISION
					-

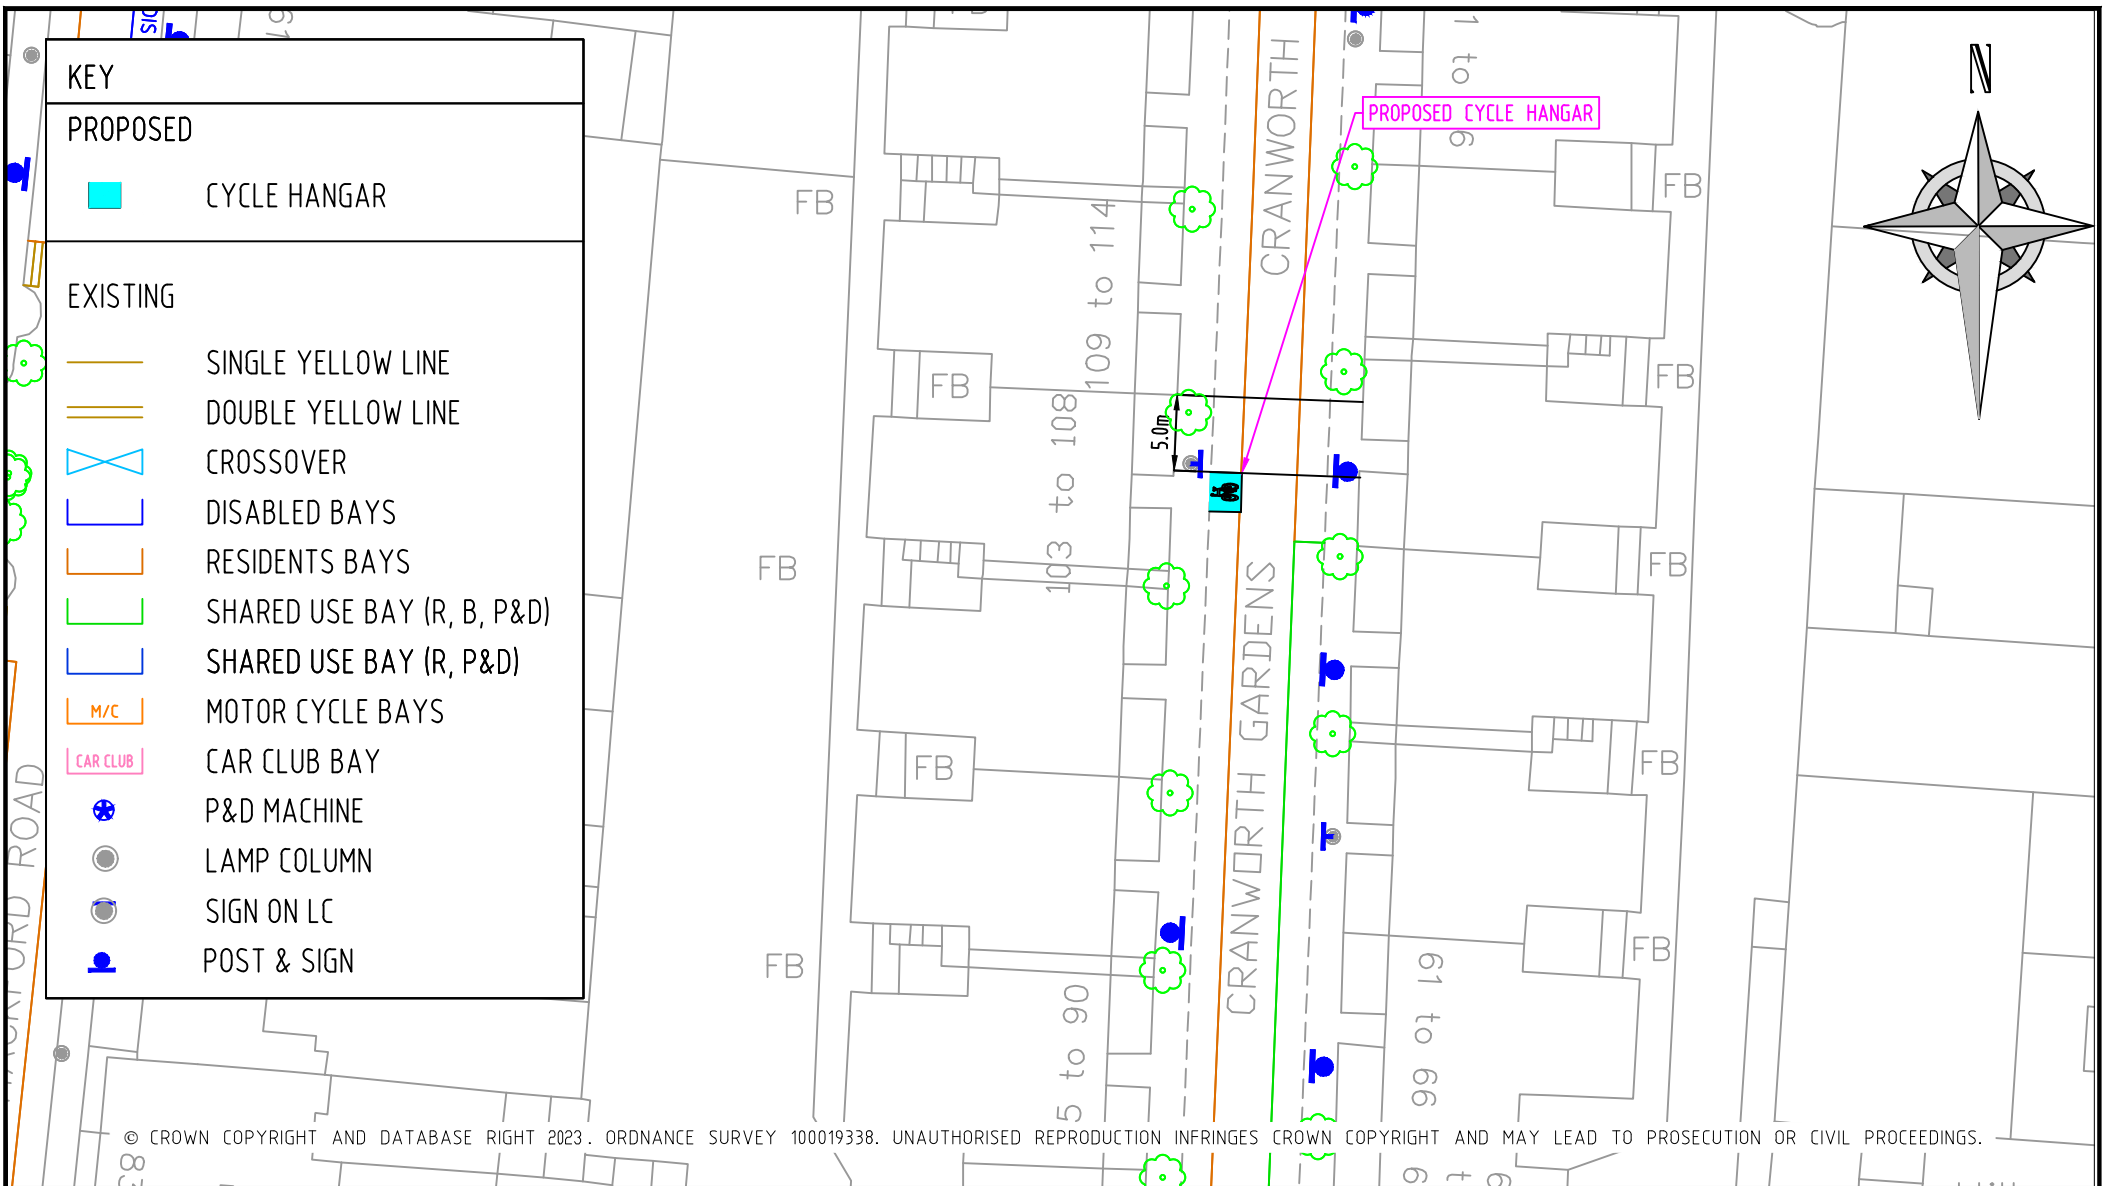

REV	DESCRIPTION	DRAWN	SIG	DATE	CHKD	SIG	DATE	APP	SIG	DATE



PARKING, STREET MANAGEMENT
AND COMMERCIAL,
3RD FLOOR, CIVIC CENTRE
6 BRIXTON HILL
LONDON, SW2 1EG
020 7926 9000

DRAWN	CS	PROJECT		Phase 7 Cycle Hangar Programme	
CHKD	AW	DRAWING TITLE		Cranworth Gardens – o/s Nos.103 to 108	
APP	SH	CLASSIFICATION	PAPER	SCALE	
		Consultation	A4	1:500	
DATE	08.03.23	DRAWING NO			REVISION
		RS-CPZ-CH-K-7000-015			–

KEY

PROPOSED

CYCLE HANGAR

EXISTING

SINGLE YELLOW LINE

DOUBLE YELLOW LINE

CROSSOVER

DISABLED BAYS

RESIDENTS BAYS

SHARED USE BAY (R, B, P&D)

SHARED USE BAY (R, P&D)

M/C


CAR CLUB

P&D MACHINE

LAMP COLUMN

SIGN ON LC


POST & SIGN

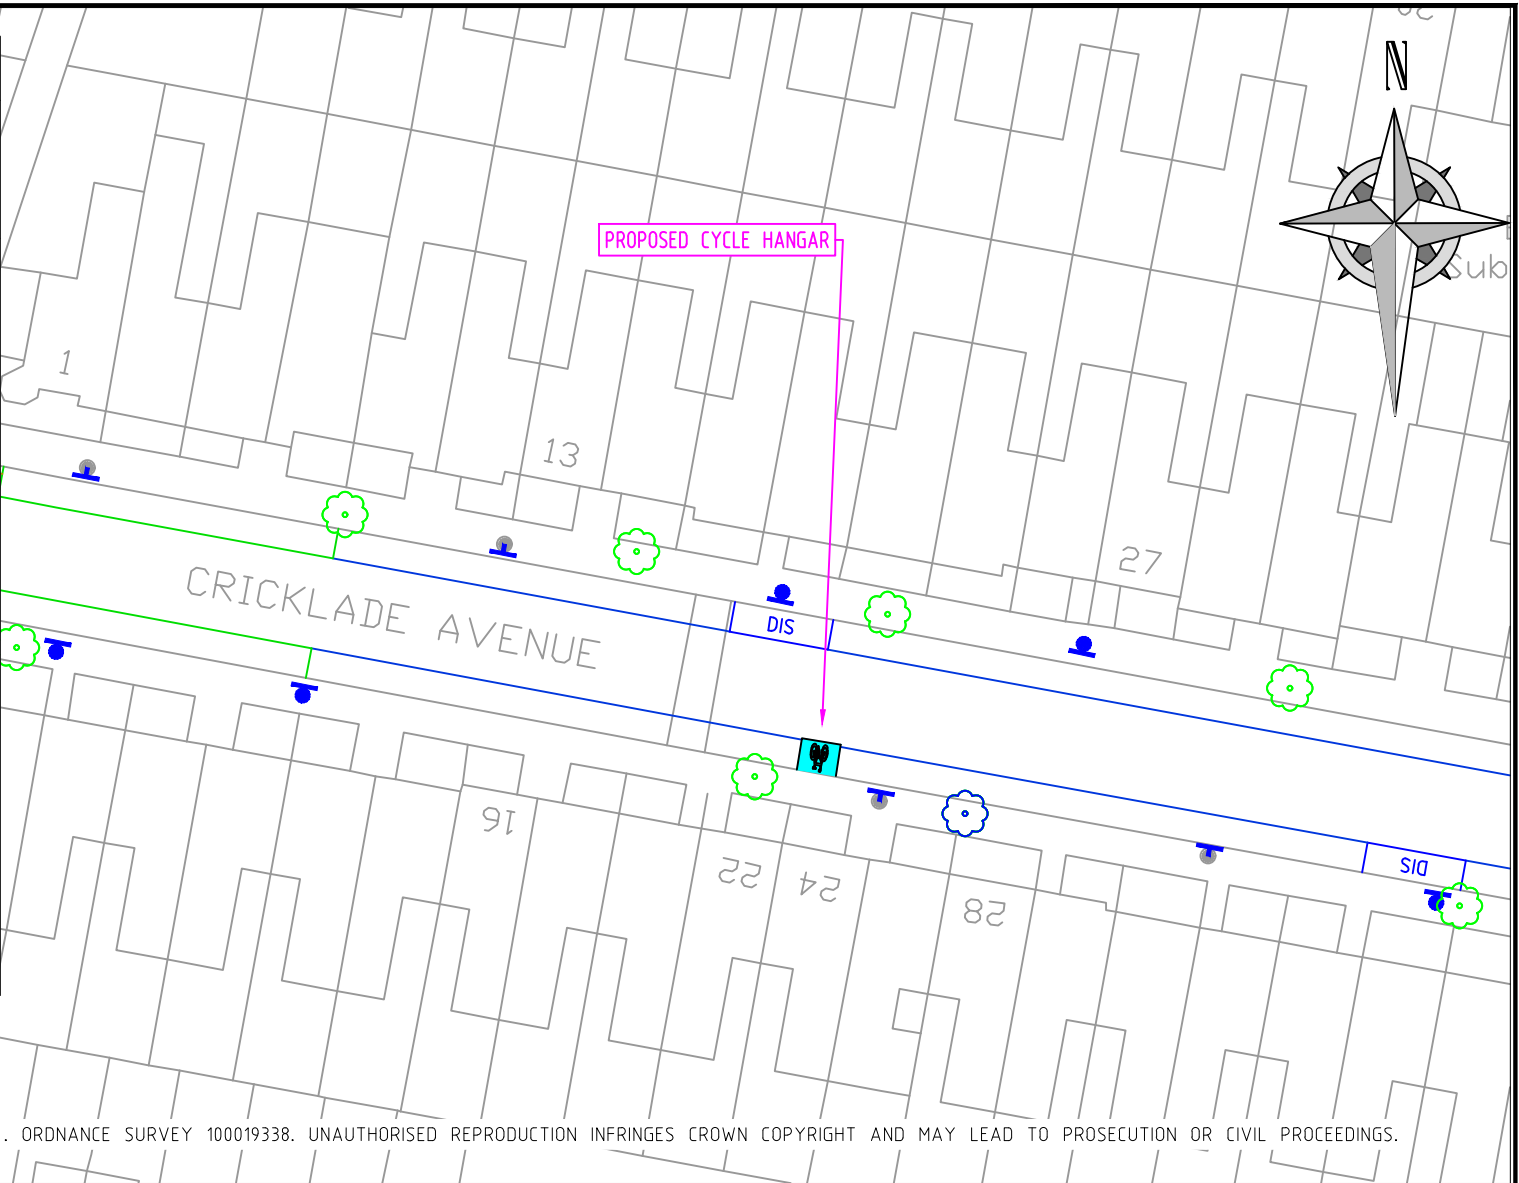

REV	DESCRIPTION	DRAWN	SIG	DATE	CHKD	SIG	DATE	APP	SIG	DATE

PARKING, STREET MANAGEMENT
AND COMMERCIAL,
3RD FLOOR, CIVIC CENTRE
6 BRIXTON HILL
LONDON, SW2 1EG
020 7926 9000

DRAWN	CS	PROJECT	Phase 7 Cycle Hangar Programme		
CHKD	AW	DRAWING TITLE	Cricklade Avenue		
APP	SH	CLASSIFICATION	Consultation	PAPER	A4
DATE	08.03.23	DRAWING NO	RS-CPZ-CH-M-7000-021	SCALE	1:500
				REVISION	-

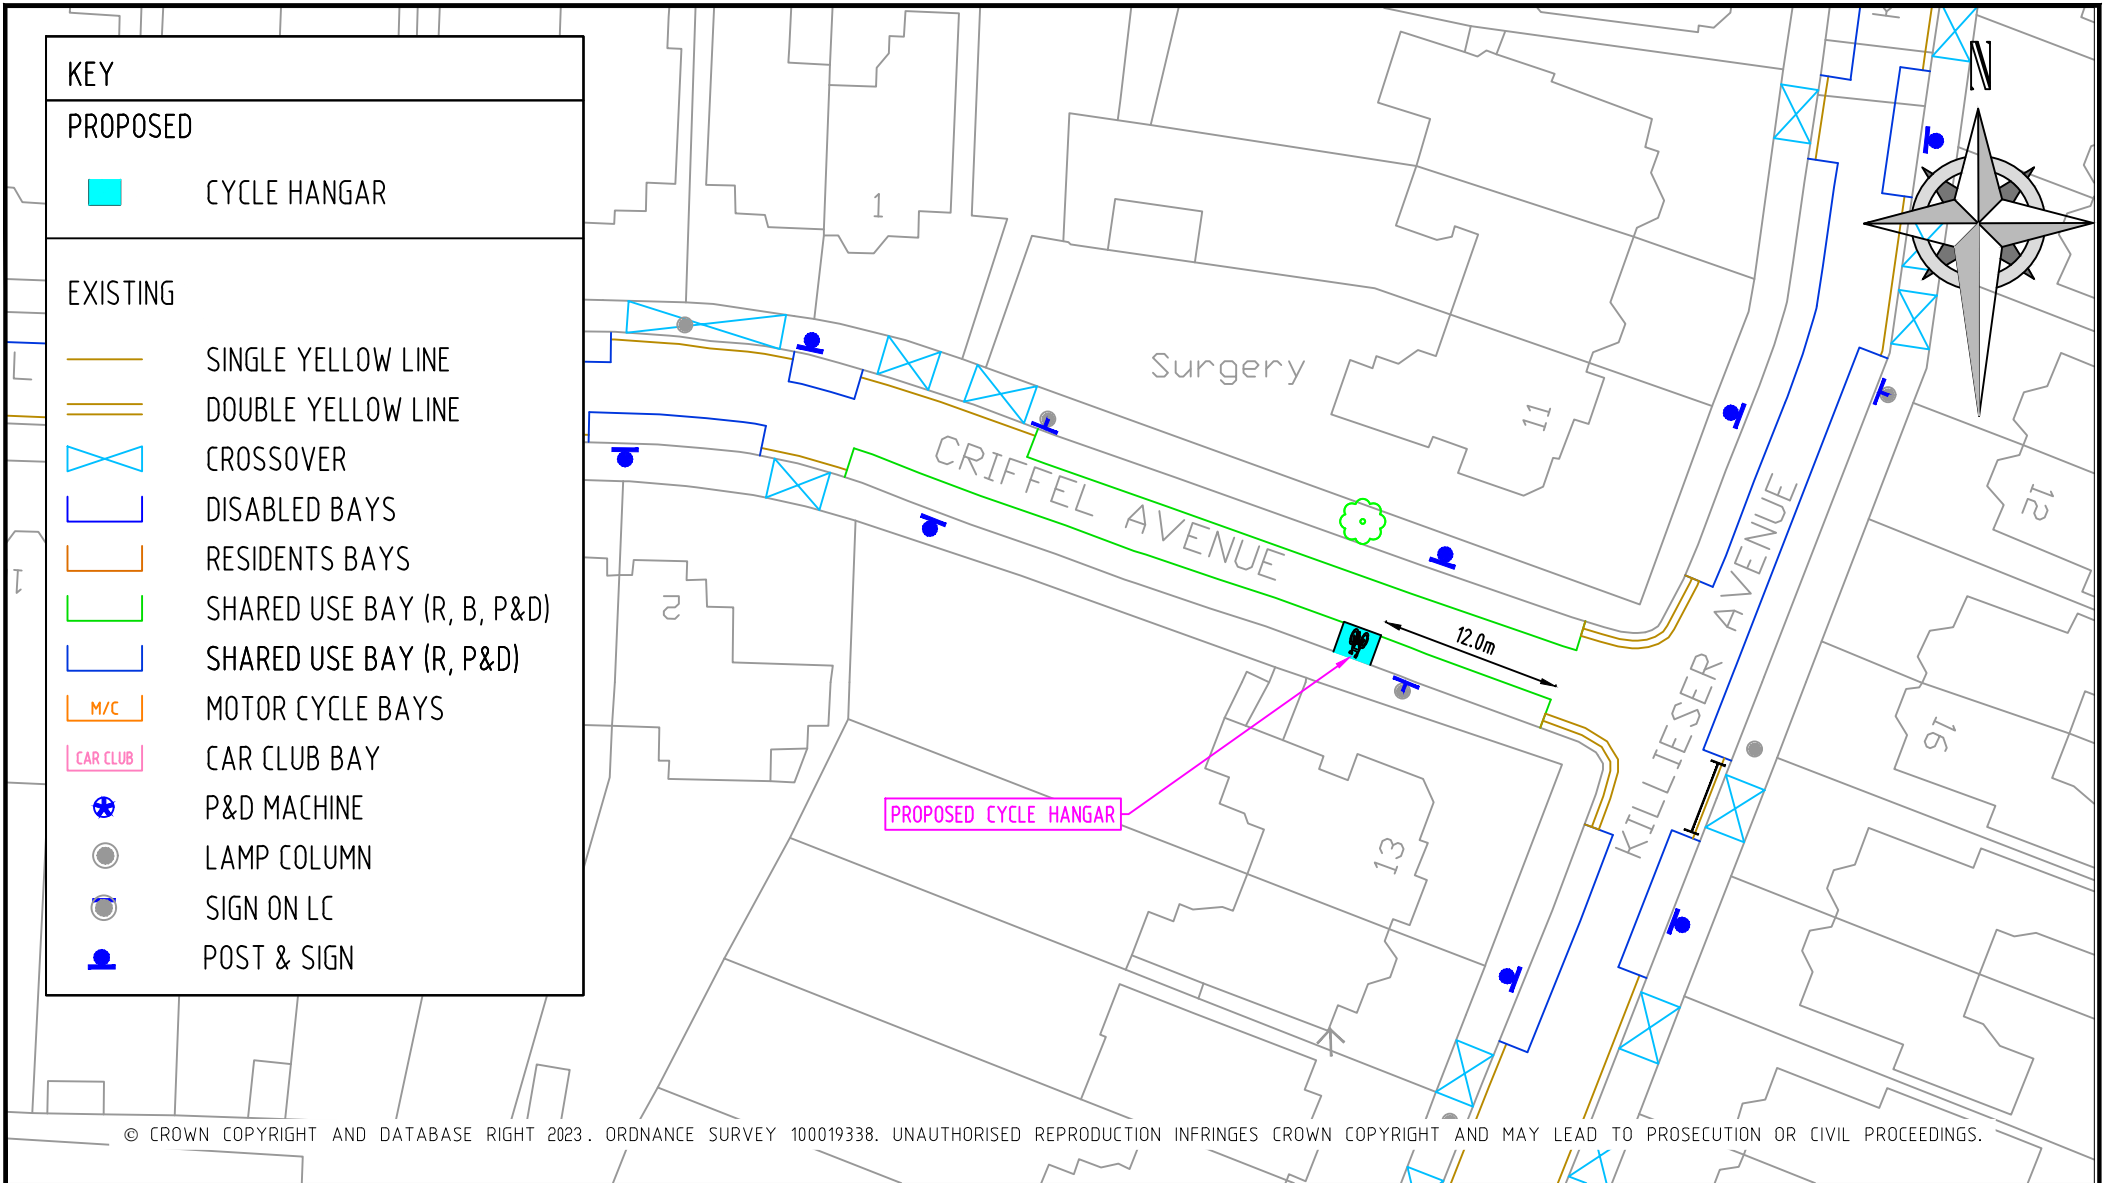


REV	DESCRIPTION	DRAWN	SIG	DATE	CHKD	SIG	DATE	APP	SIG	DATE



PARKING, STREET MANAGEMENT
AND COMMERCIAL,
3RD FLOOR, CIVIC CENTRE
6 BRIXTON HILL
LONDON, SW2 1EG
020 7926 9000

DRAWN	CS	PROJECT Phase 7 Cycle Hangar Programme		
CHKD	AW	DRAWING TITLE Criffel Avenue for Killieser Road		
APP	SH	CLASSIFICATION Consultation	PAPER A4	SCALE 1:500
DATE	08.03.23	DRAWING NO RS-CPZ-CH-G-7000-038		REVISION -

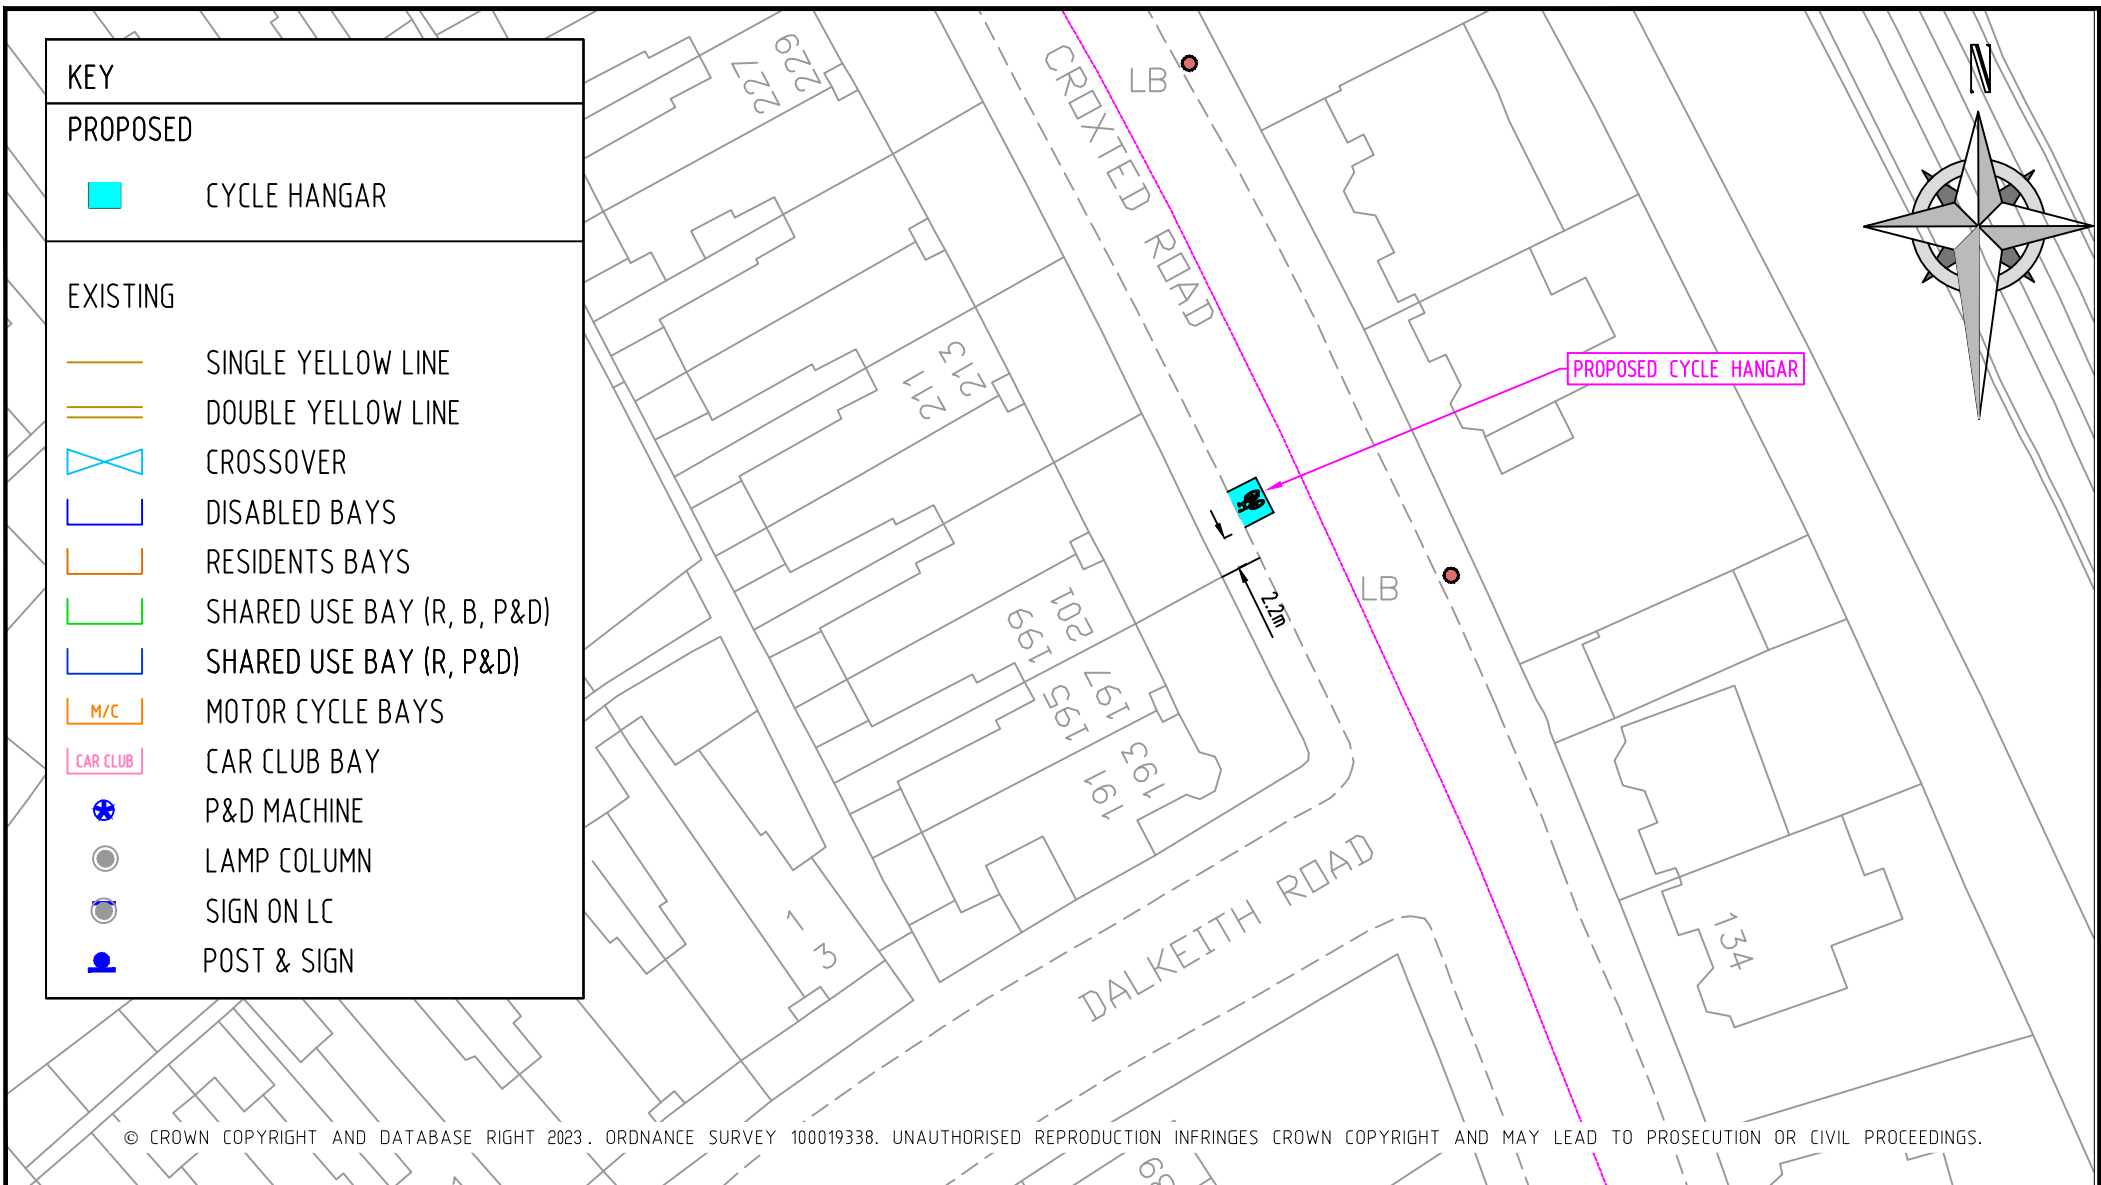


© CROWN COPYRIGHT AND DATABASE RIGHT 2023. ORDNANCE SURVEY 100019338. UNAUTHORISED REPRODUCTION INFRINGES CROWN COPYRIGHT AND MAY LEAD TO PROSECUTION OR CIVIL PROCEEDINGS.

REV	DESCRIPTION	DRAWN	SIG	DATE	CHKD	SIG	DATE	APP	SIG	DATE

Lambeth

PARKING, STREET MANAGEMENT
AND COMMERCIAL,
3RD FLOOR, CIVIC CENTRE
6 BRIXTON HILL
LONDON, SW2 1EG
020 7926 9000

DRAWN	CS	PROJECT	Phase 7 Cycle Hangar Programme		
CHKD	AW	DRAWING TITLE	Croxted Road		
APP	SH	CLASSIFICATION	PAPER	SCALE	
		Consultation	A4	1:500	
DATE	08.03.23	DRAWING NO	RS-NOCpz-CH-7000-076		REVISION
					-

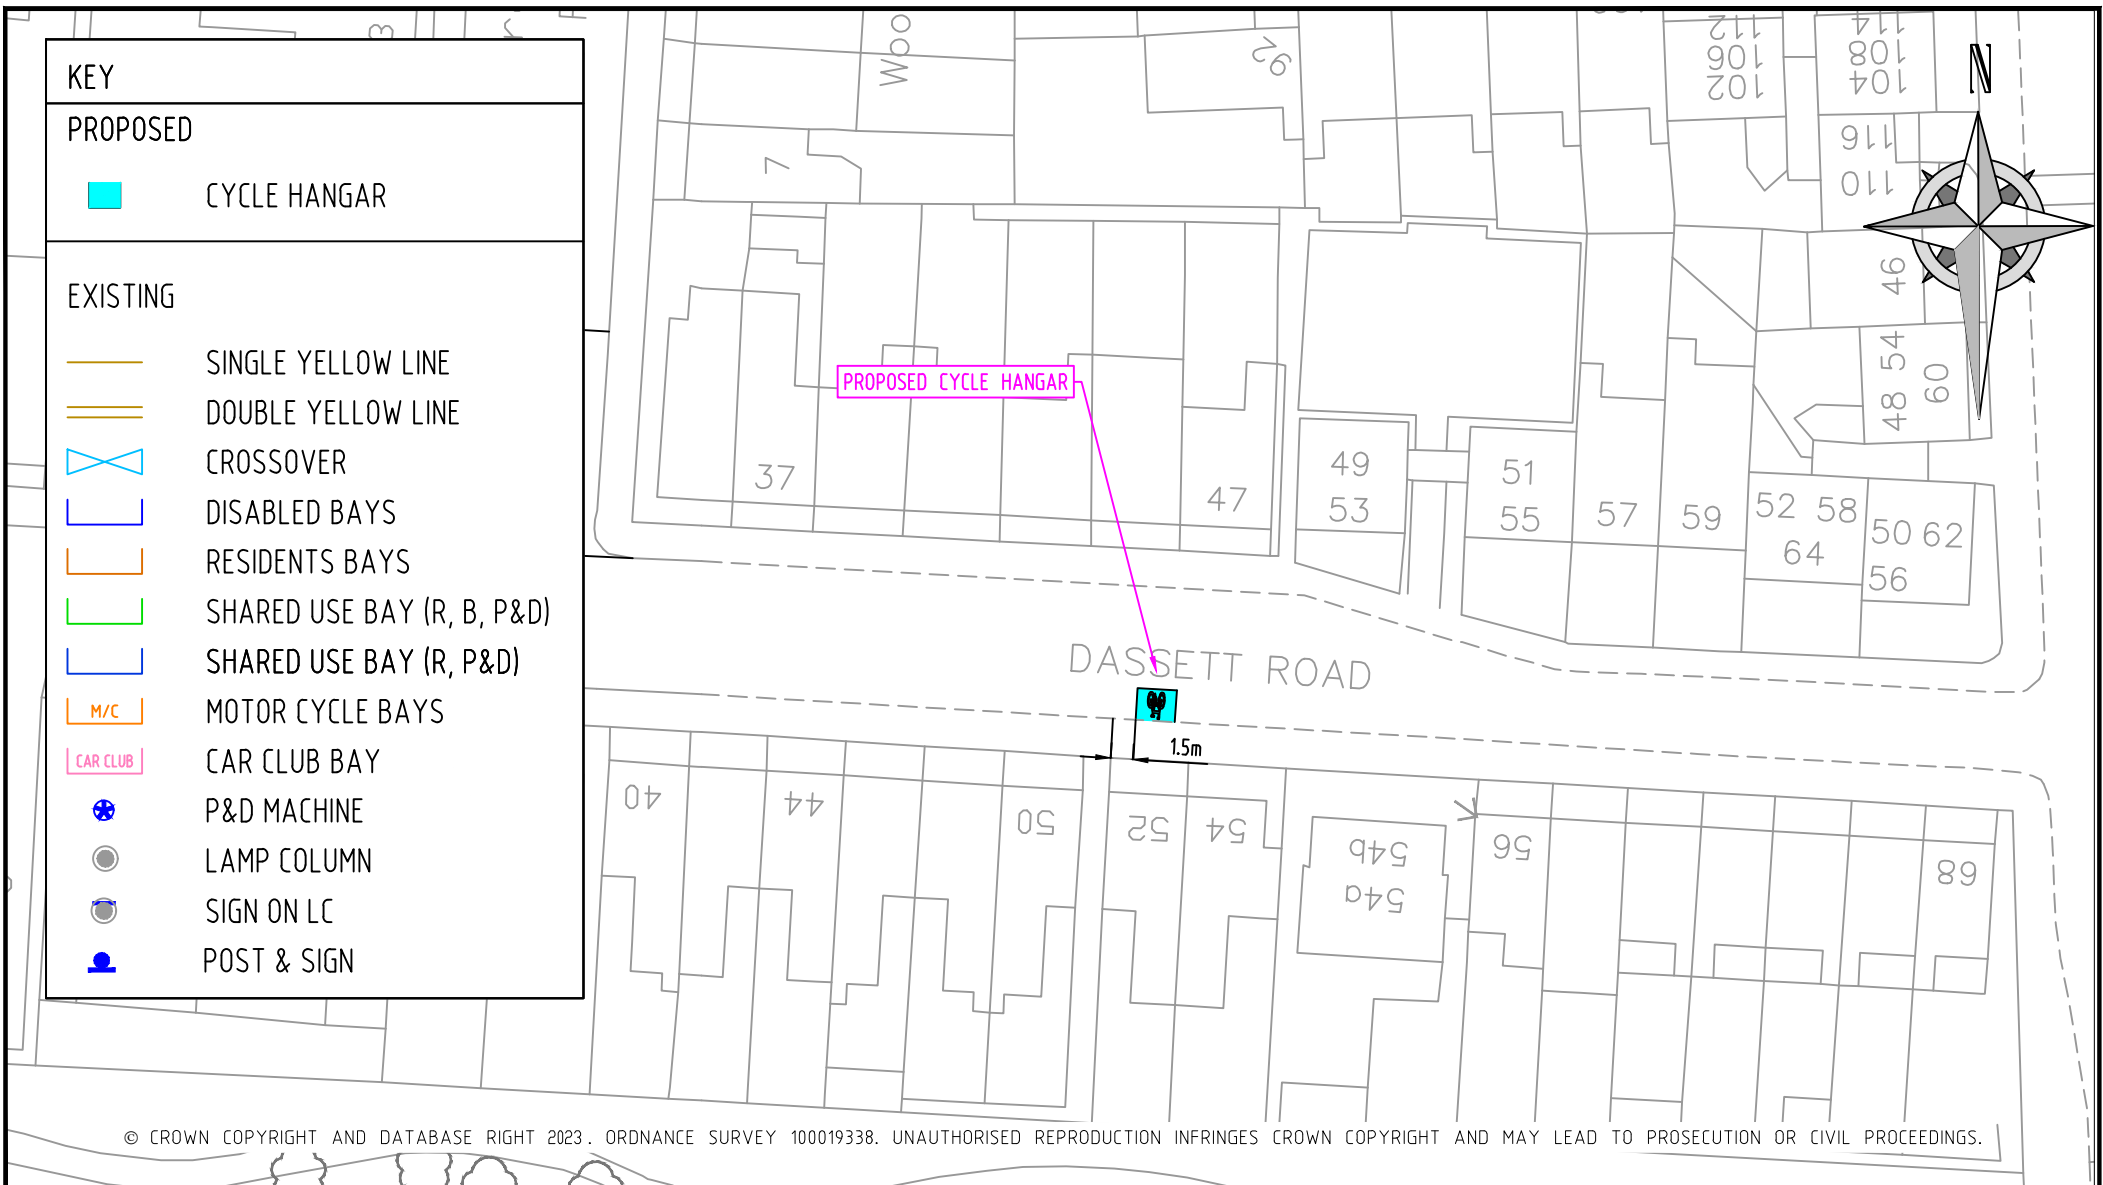


REV	DESCRIPTION	DRAWN	SIG	DATE	CHKD	SIG	DATE	APP	SIG	DATE

Lambeth

PARKING, STREET MANAGEMENT
AND COMMERCIAL,
3RD FLOOR, CIVIC CENTRE
6 BRIXTON HILL
LONDON, SW2 1EG
020 7926 9000

DRAWN	CS	PROJECT	Phase 7 Cycle Hangar Programme		
CHKD	AW	DRAWING TITLE	Dasset Road		
APP	SH	CLASSIFICATION	Consultation	PAPER	A4
DATE	08.03.23	DRAWING NO	RS-NOCpz-CH-7000-070	SCALE	1:500
				REVISION	-

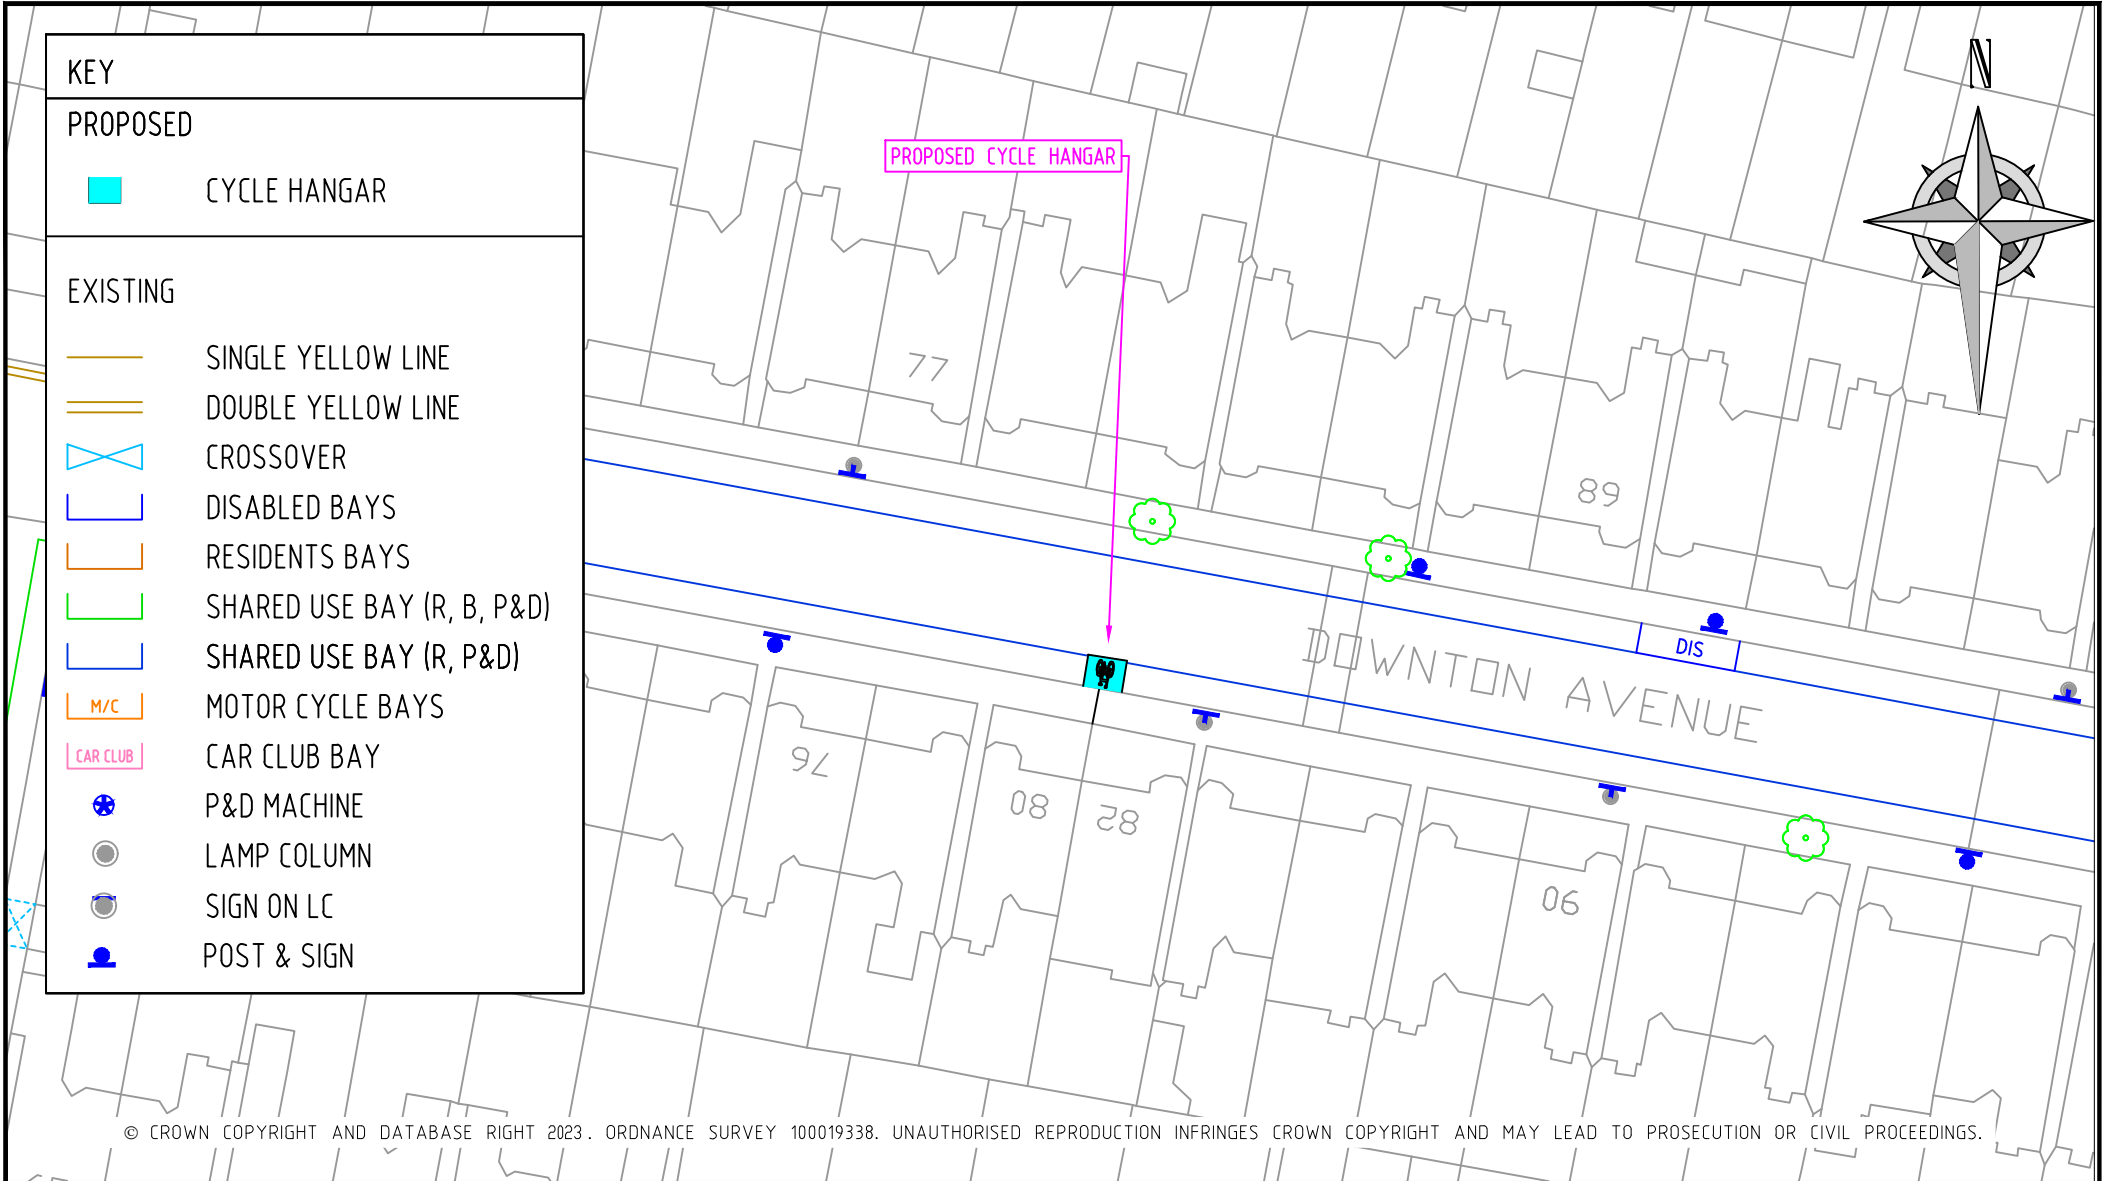


REV	DESCRIPTION	DRAWN	SIG	DATE	CHKD	SIG	DATE	APP	SIG	DATE



Lambeth

PARKING, STREET MANAGEMENT
AND COMMERCIAL,
3RD FLOOR, CIVIC CENTRE
6 BRIXTON HILL
LONDON, SW2 1EG
020 7926 9000

DRAWN	PROJECT		
CS	Phase 7 Cycle Hangar Programme		
CHKD	DRAWING TITLE		
AW	Downton Avenue		
APP	CLASSIFICATION	PAPER	SCALE
SH	Consultation	A4	1:500
DATE	DRAWING NO		REVISION
08.03.23	RS-CPZ-CH-M-7000-022		—

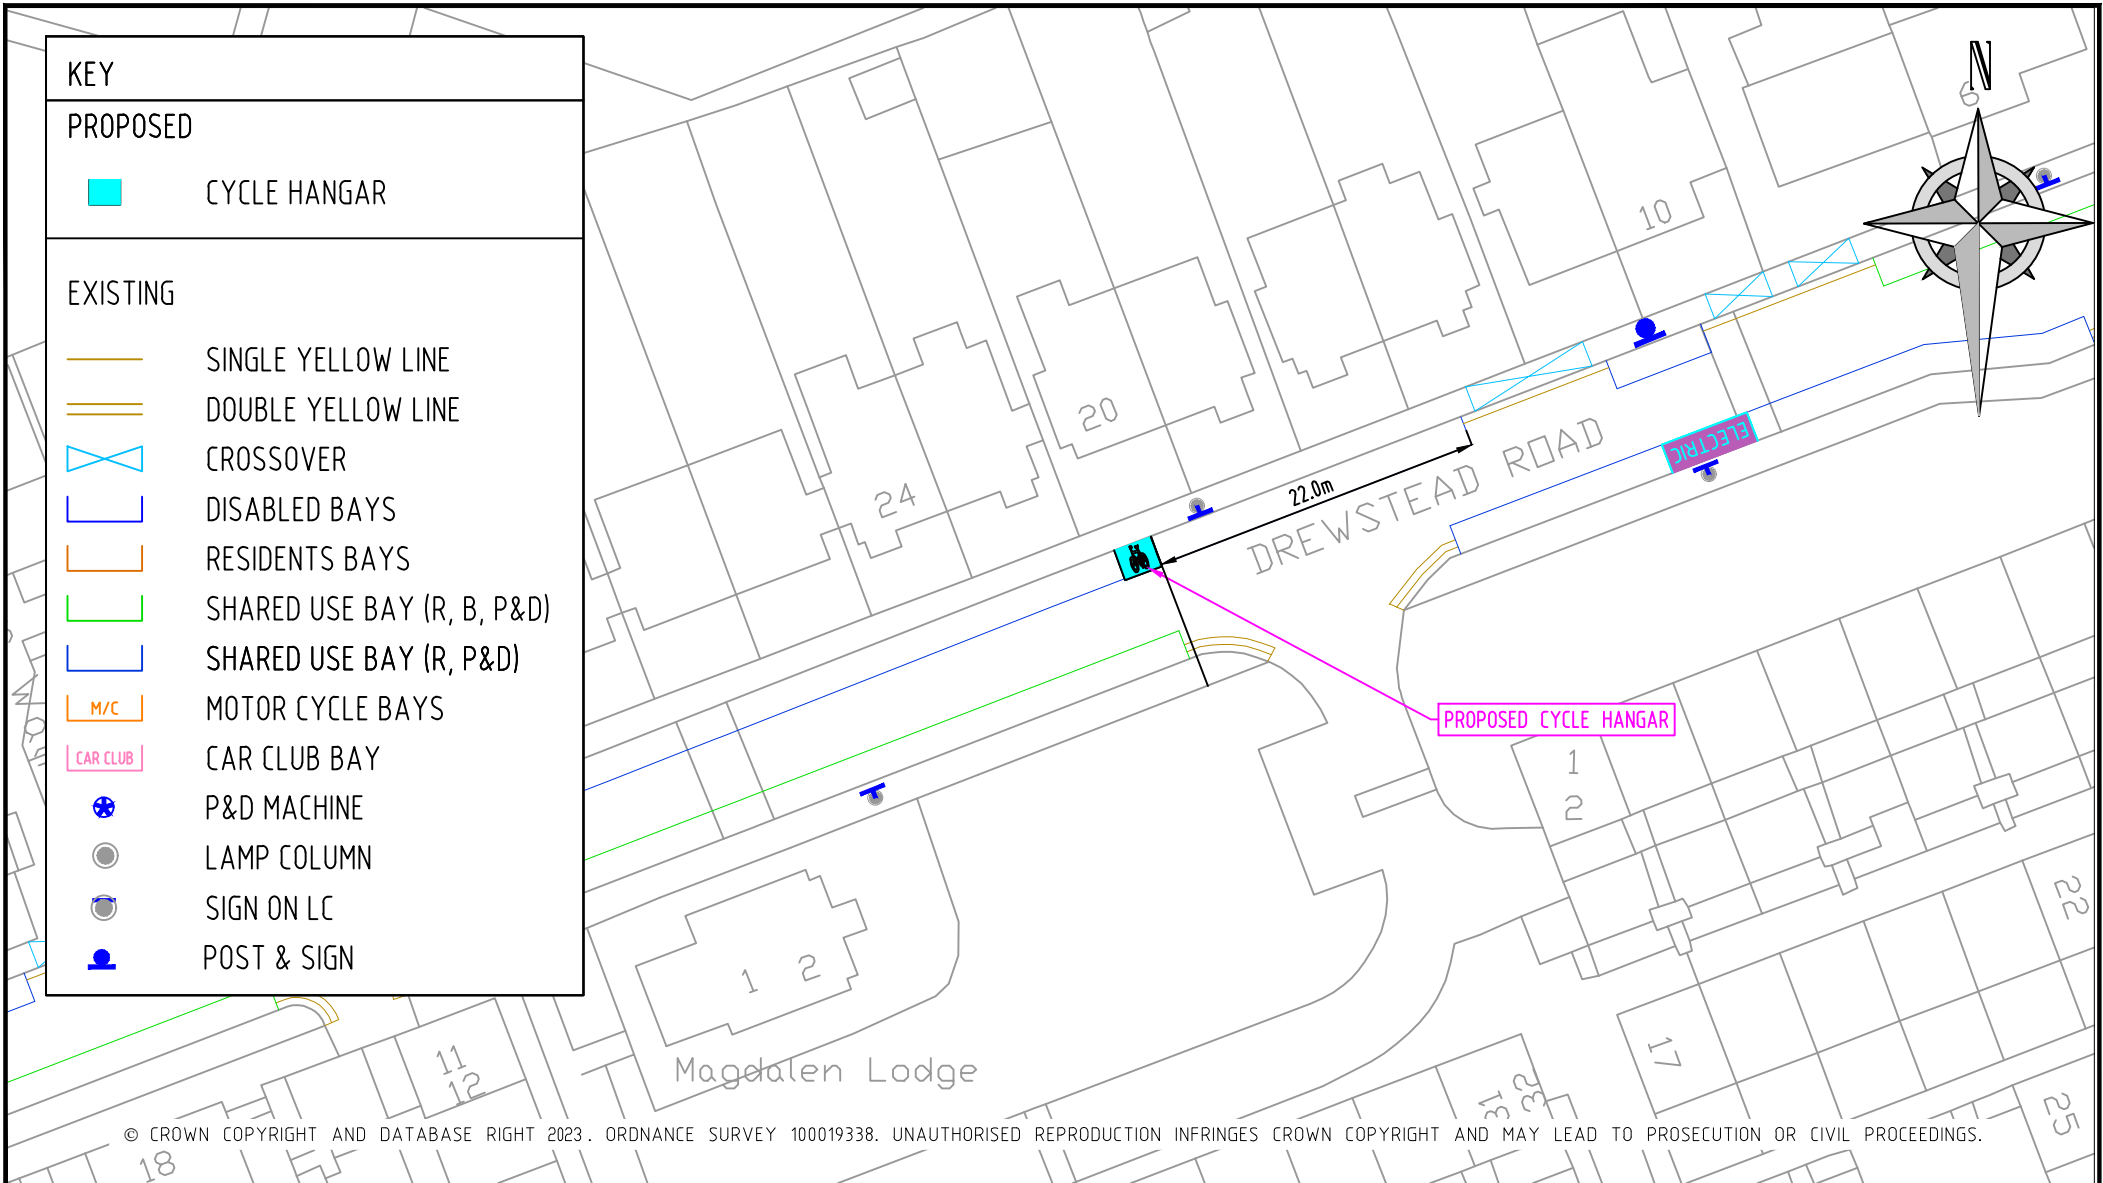


© CROWN COPYRIGHT AND DATABASE RIGHT 2023. ORDNANCE SURVEY 100019338. UNAUTHORISED REPRODUCTION INFRINGES CROWN COPYRIGHT AND MAY LEAD TO PROSECUTION OR CIVIL PROCEEDINGS.

REV	DESCRIPTION	DRAWN	SIG	DATE	CHKD	SIG	DATE	APP	SIG	DATE



Lambeth
PARKING, STREET MANAGEMENT
AND COMMERCIAL,
3RD FLOOR, CIVIC CENTRE
6 BRIXTON HILL
LONDON, SW2 1EG
020 7926 9000

DRAWN	CS	PROJECT Phase 7 Cycle Hangar Programme		
CHKD	AW	DRAWING TITLE Drewstead Road		
APP	SH	CLASSIFICATION Consultation	PAPER A4	SCALE 1:500
DATE	08.03.23	DRAWING NO RS-CPZ-CH-I-7000-029	REVISION —	

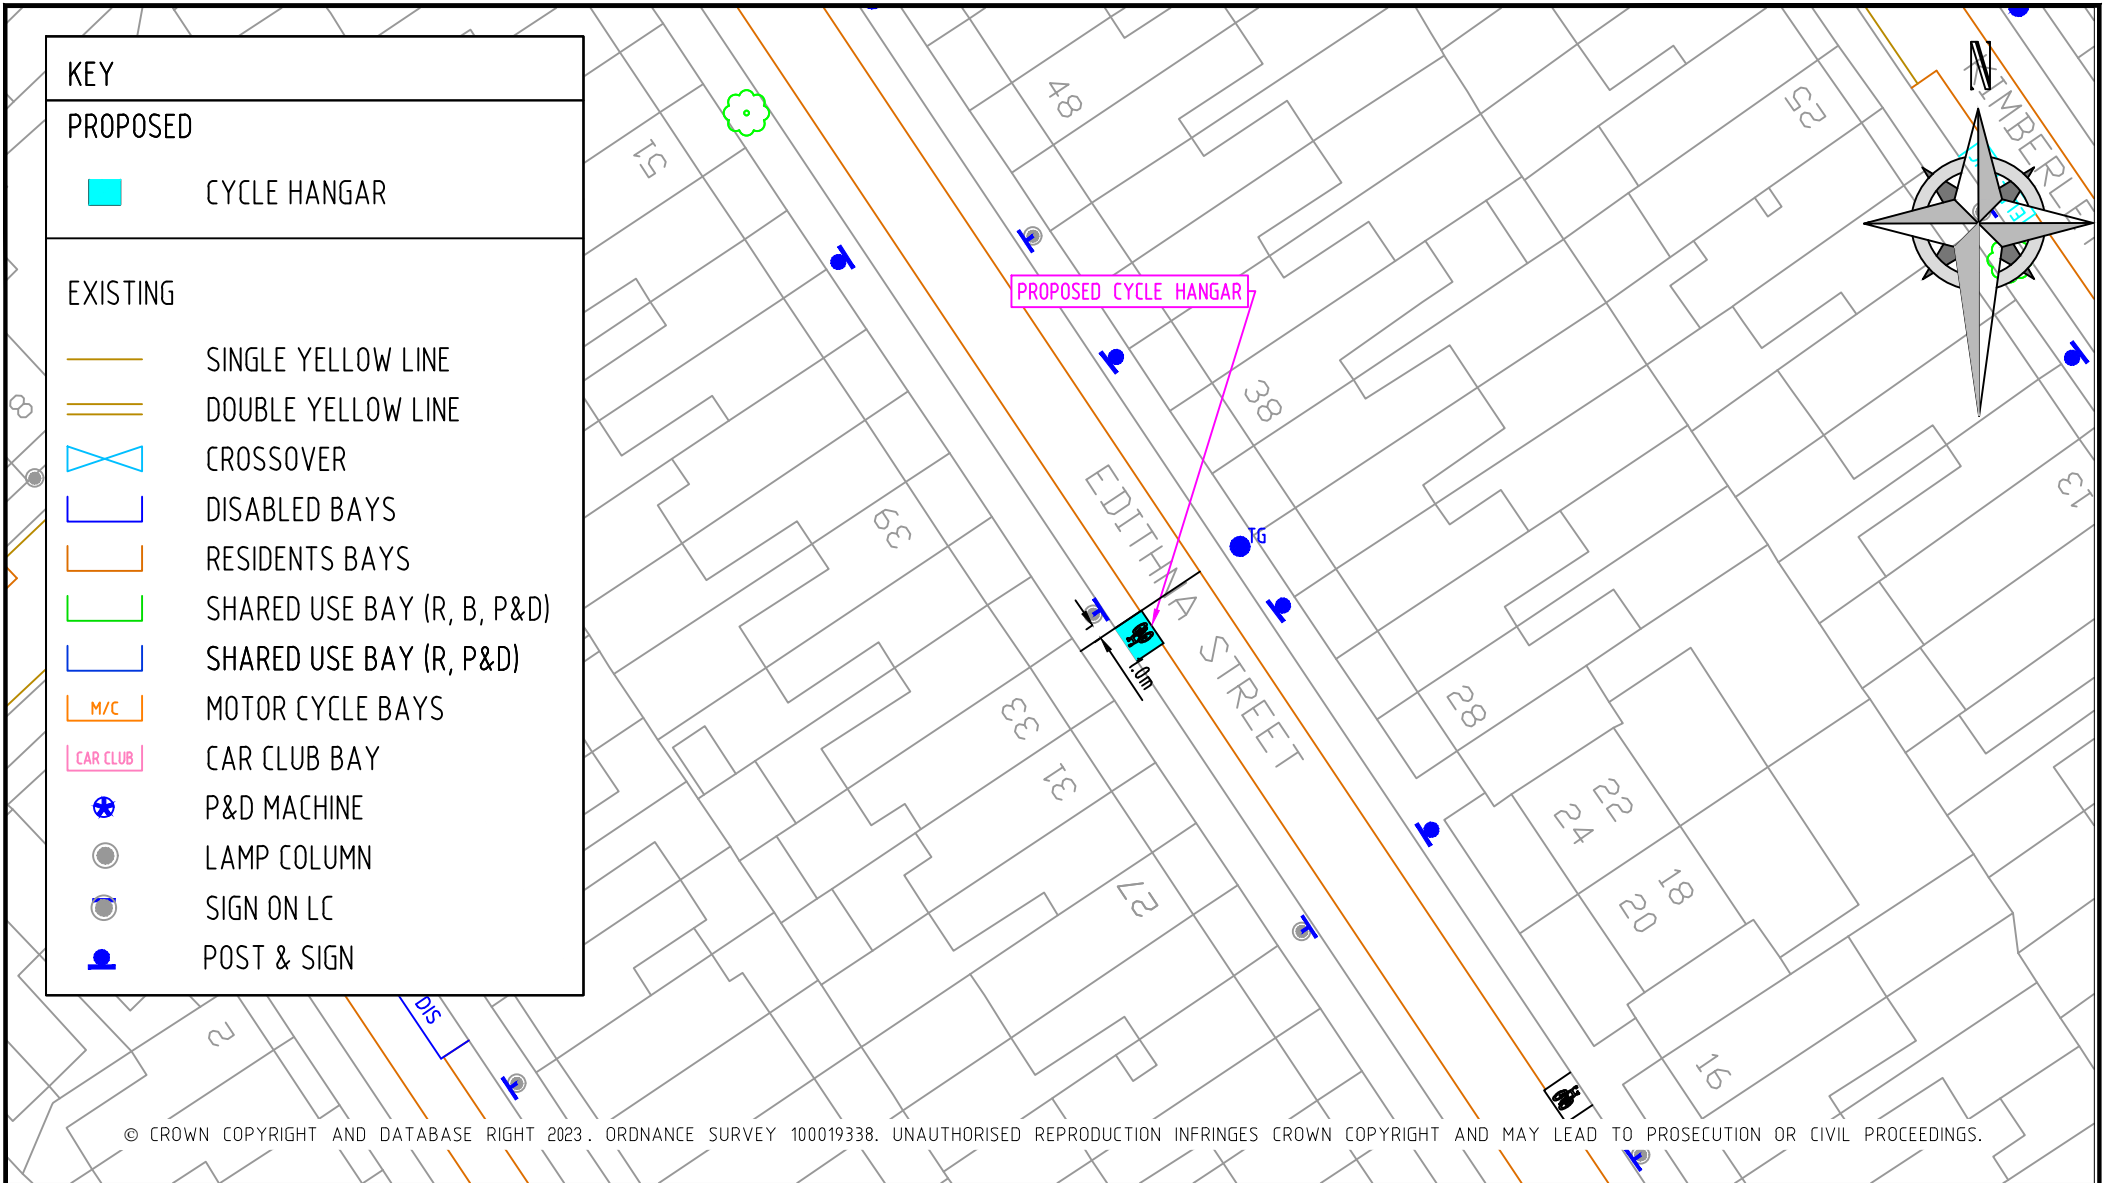

KEY

PROPOSED

CYCLE HANGAR

EXISTING

- SINGLE YELLOW LINE
- DOUBLE YELLOW LINE
- CROSSOVER
- DISABLED BAYS
- RESIDENTS BAYS
- SHARED USE BAY (R, B, P&D)
- SHARED USE BAY (R, P&D)
- M/C MOTOR CYCLE BAYS
- CAR CLUB BAY
- P&D MACHINE
- LAMP COLUMN
- SIGN ON LC
- POST & SIGN


© CROWN COPYRIGHT AND DATABASE RIGHT 2023. ORDNANCE SURVEY 100019338. UNAUTHORISED REPRODUCTION INFRINGES CROWN COPYRIGHT AND MAY LEAD TO PROSECUTION OR CIVIL PROCEEDINGS.

REV	DESCRIPTION	DRAWN	SIG	DATE	CHKD	SIG	DATE	APP	SIG	DATE

Lambeth

PARKING, STREET MANAGEMENT
AND COMMERCIAL,
3RD FLOOR, CIVIC CENTRE
6 BRIXTON HILL
LONDON, SW2 1EG
020 7926 9000

DRAWN	CS	PROJECT	Phase 7 Cycle Hangar Programme
CHKD	AW	DRAWING TITLE	Edithna Street - O/s No. 33
APP	SH	CLASSIFICATION	Consultation
DATE	08.03.23	PAPER	A4
		SCALE	1:500
		DRAWING NO	RS-CPZ-CH-S-7000-013
		REVISION	-

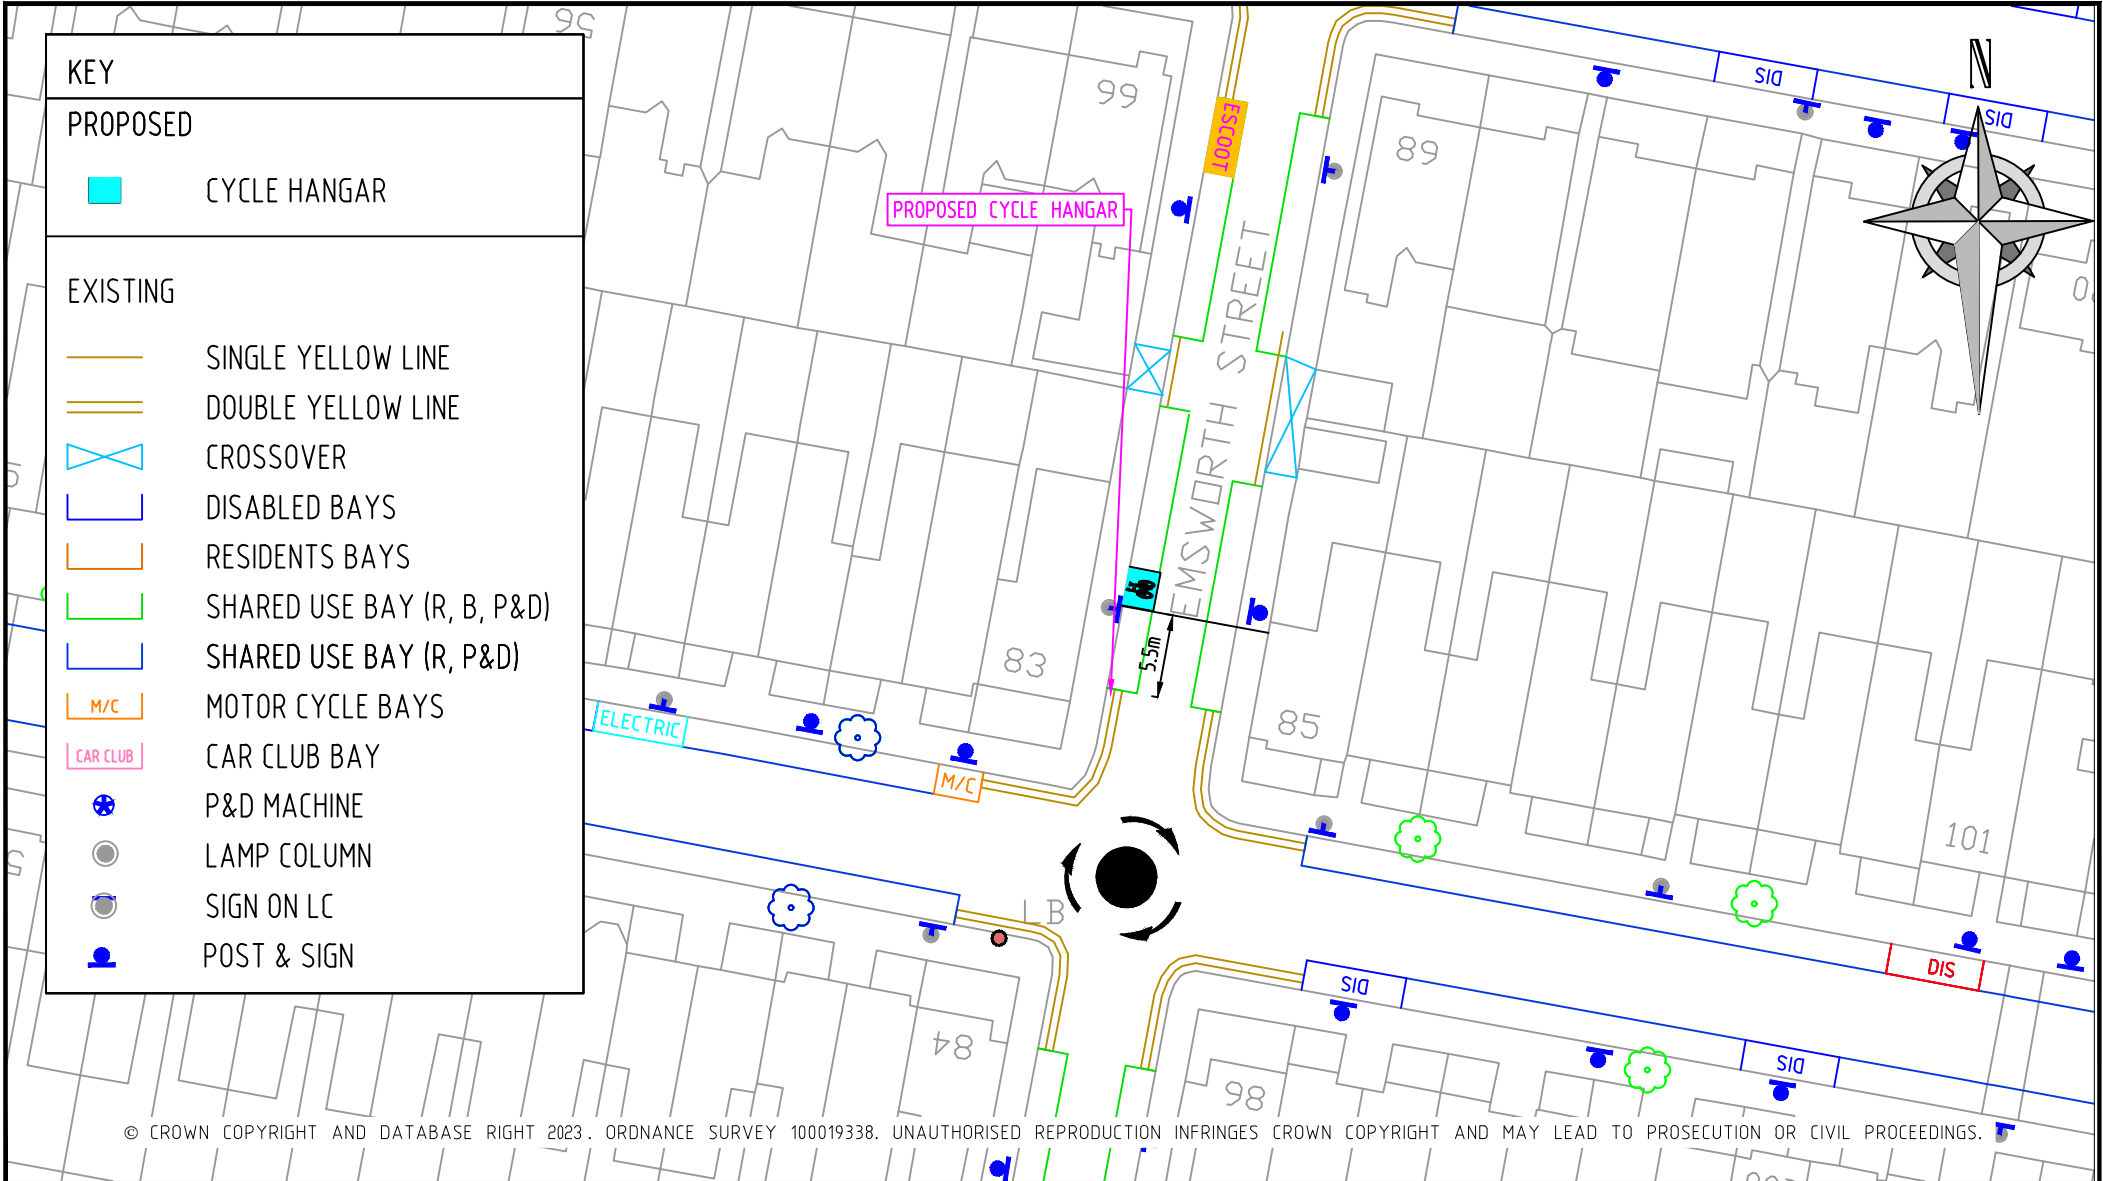


REV	DESCRIPTION	DRAWN	SIG	DATE	CHKD	SIG	DATE	APP	SIG	DATE



PARKING, STREET MANAGEMENT
AND COMMERCIAL,
3RD FLOOR, CIVIC CENTRE
6 BRIXTON HILL
LONDON, SW2 1EG
020 7926 9000

DRAWN	CS	PROJECT	Phase 7 Cycle Hangar Programme		
CHKD	AW	DRAWING TITLE	Emsworth Street		
APP	SH	CLASSIFICATION	Consultation	PAPER	A4
DATE	08.03.23	DRAWING NO	RS-CPZ-CH-M-7000-023		REVISION
					-

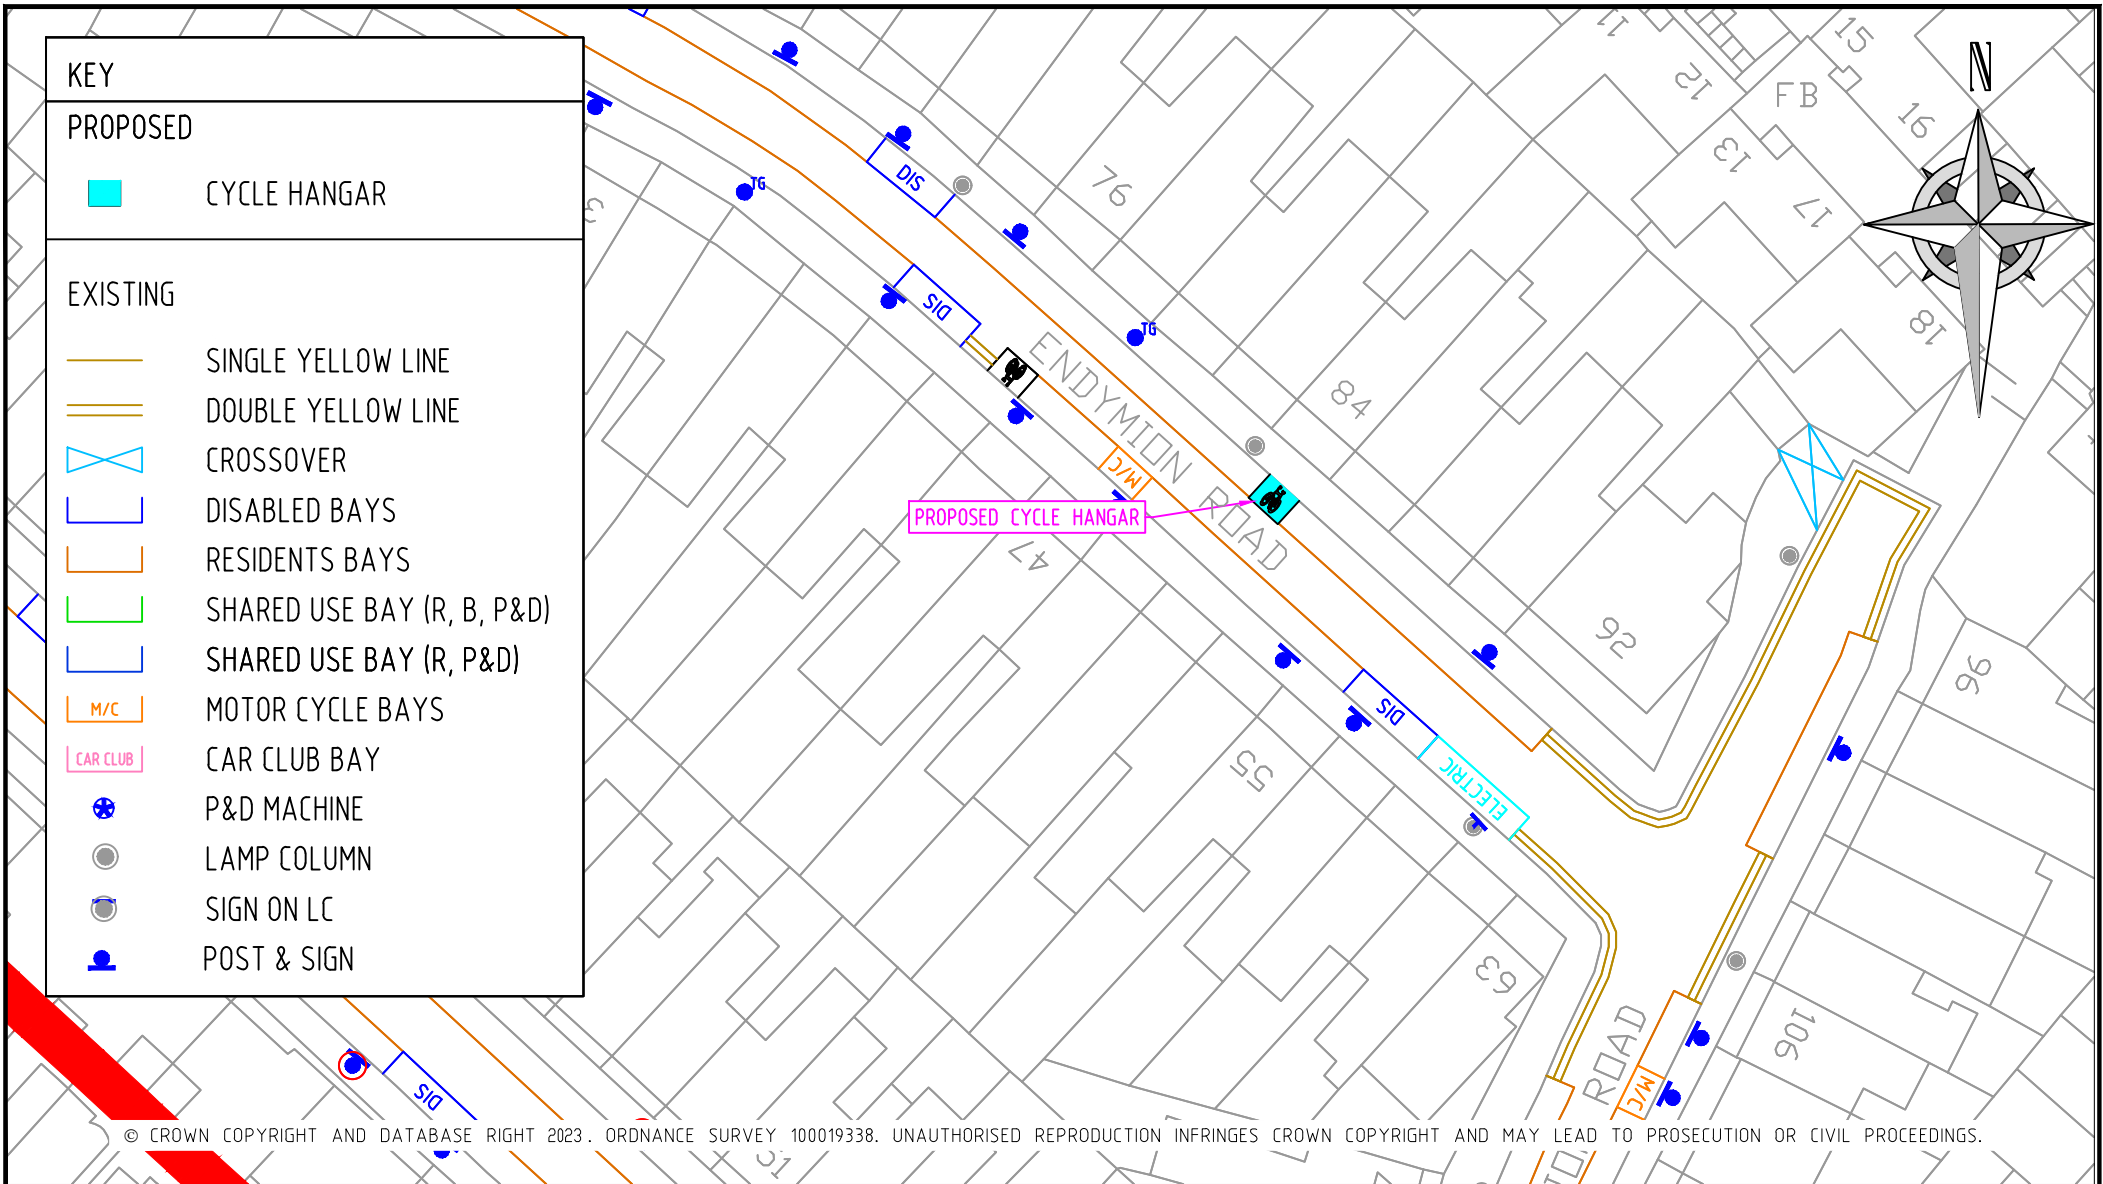


REV	DESCRIPTION	DRAWN	SIG	DATE	CHKD	SIG	DATE	APP	SIG	DATE



PARKING, STREET MANAGEMENT
AND COMMERCIAL,
3RD FLOOR, CIVIC CENTRE
6 BRIXTON HILL
LONDON, SW2 1EG
020 7926 9000

DRAWN	CS	PROJECT	Phase 7 Cycle Hangar Programme		
CHKD	AW	DRAWING TITLE	Endymion Road		
APP	SH	CLASSIFICATION	Consultation	PAPER	A4
DATE	08.03.23	DRAWING NO	RS-CPZ-CH-Q-7000-055		REVISION
					-

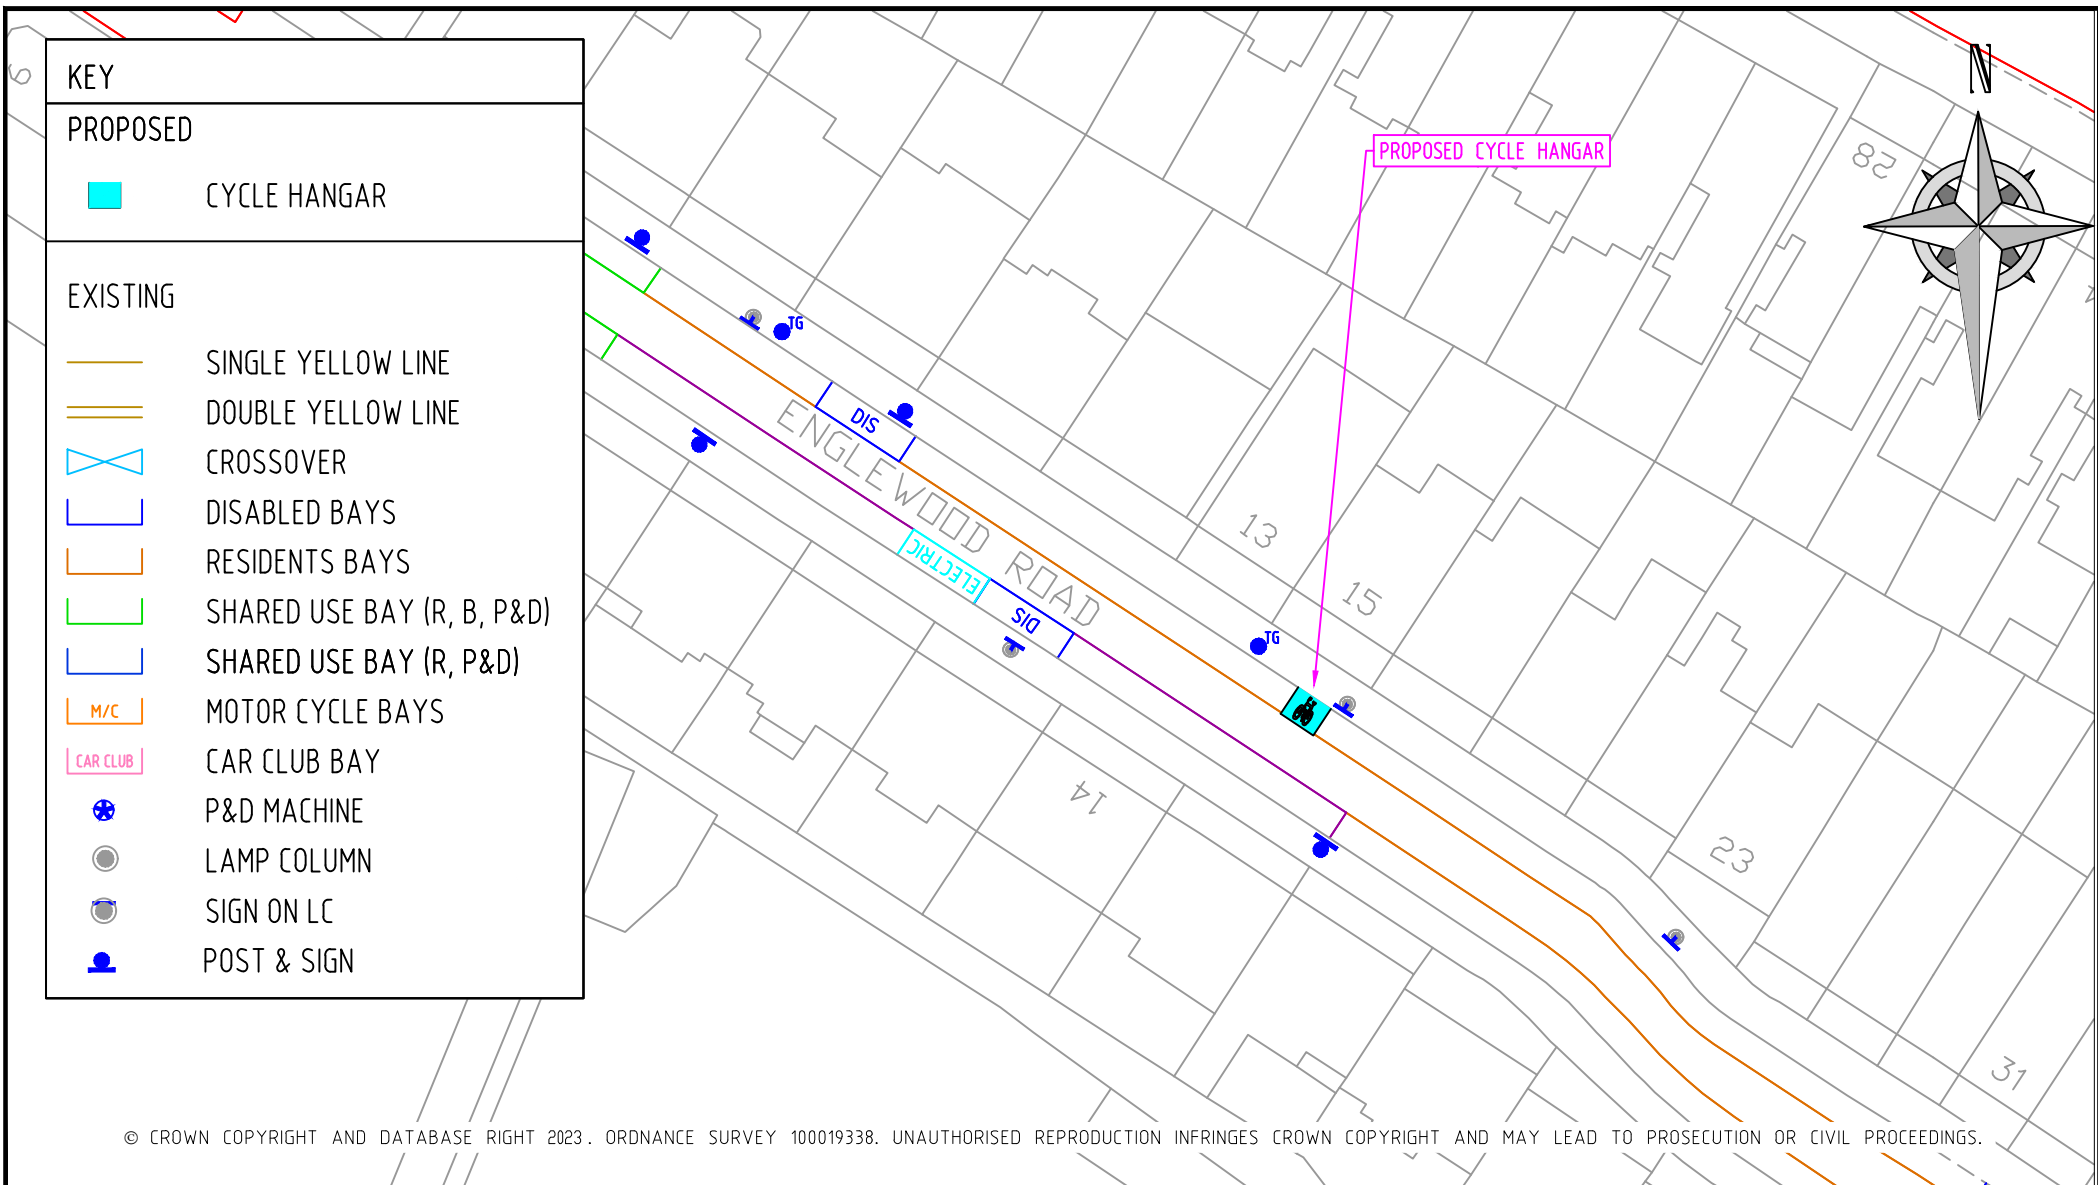

© CROWN COPYRIGHT AND DATABASE RIGHT 2023. ORDNANCE SURVEY 100019338. UNAUTHORISED REPRODUCTION INFRINGES CROWN COPYRIGHT AND MAY LEAD TO PROSECUTION OR CIVIL PROCEEDINGS.


REV	DESCRIPTION	DRAWN	SIG	DATE	CHKD	SIG	DATE	APP	SIG	DATE



Lambeth

PARKING, STREET MANAGEMENT
AND COMMERCIAL,
3RD FLOOR, CIVIC CENTRE
6 BRIXTON HILL
LONDON, SW2 1EG
020 7926 9000

DRAWN	CS	PROJECT	Phase 7 Cycle Hangar Programme		
CHKD	AW	DRAWING TITLE	Englewood Road		
APP	SH	CLASSIFICATION	Consultation	PAPER	A4
DATE	08.03.23	DRAWING NO	RS-CPZ-CH-L-7000-058		REVISION
					-

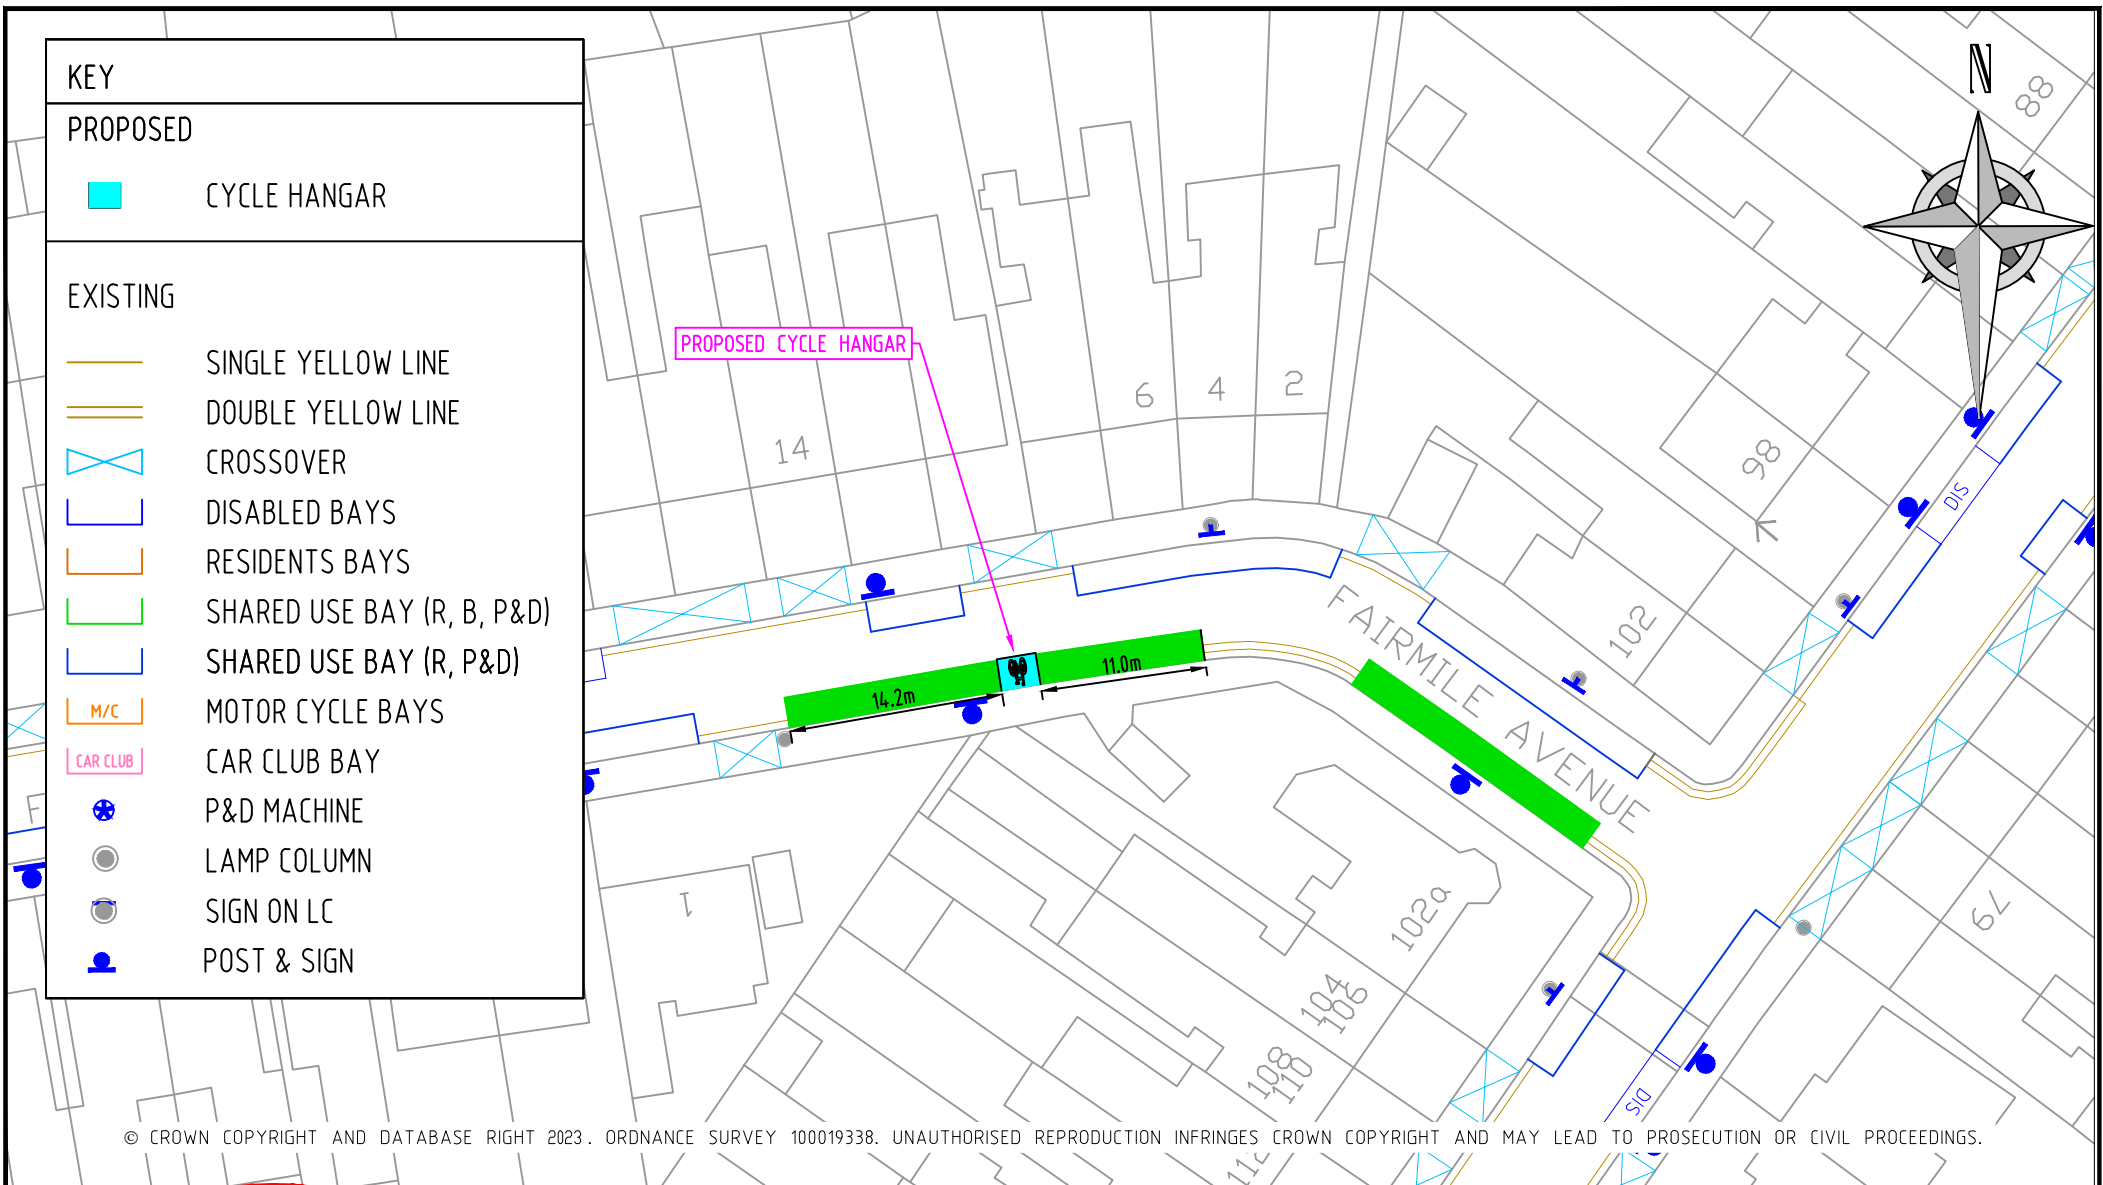


REV	DESCRIPTION	DRAWN	SIG	DATE	CHKD	SIG	DATE	APP	SIG	DATE

Lambeth

PARKING, STREET MANAGEMENT
AND COMMERCIAL,
3RD FLOOR, CIVIC CENTRE
6 BRIXTON HILL
LONDON, SW2 1EG
020 7926 9000

DRAWN	CS	PROJECT	Phase 7 Cycle Hangar Programme		
CHKD	AW	DRAWING TITLE	Fairmile Avenue		
APP	SH	CLASSIFICATION	Consultation	PAPER	A4
DATE	08.03.23	DRAWING NO	RS-CPZ-0-CH-7000-074	SCALE	1:500
				REVISION	-

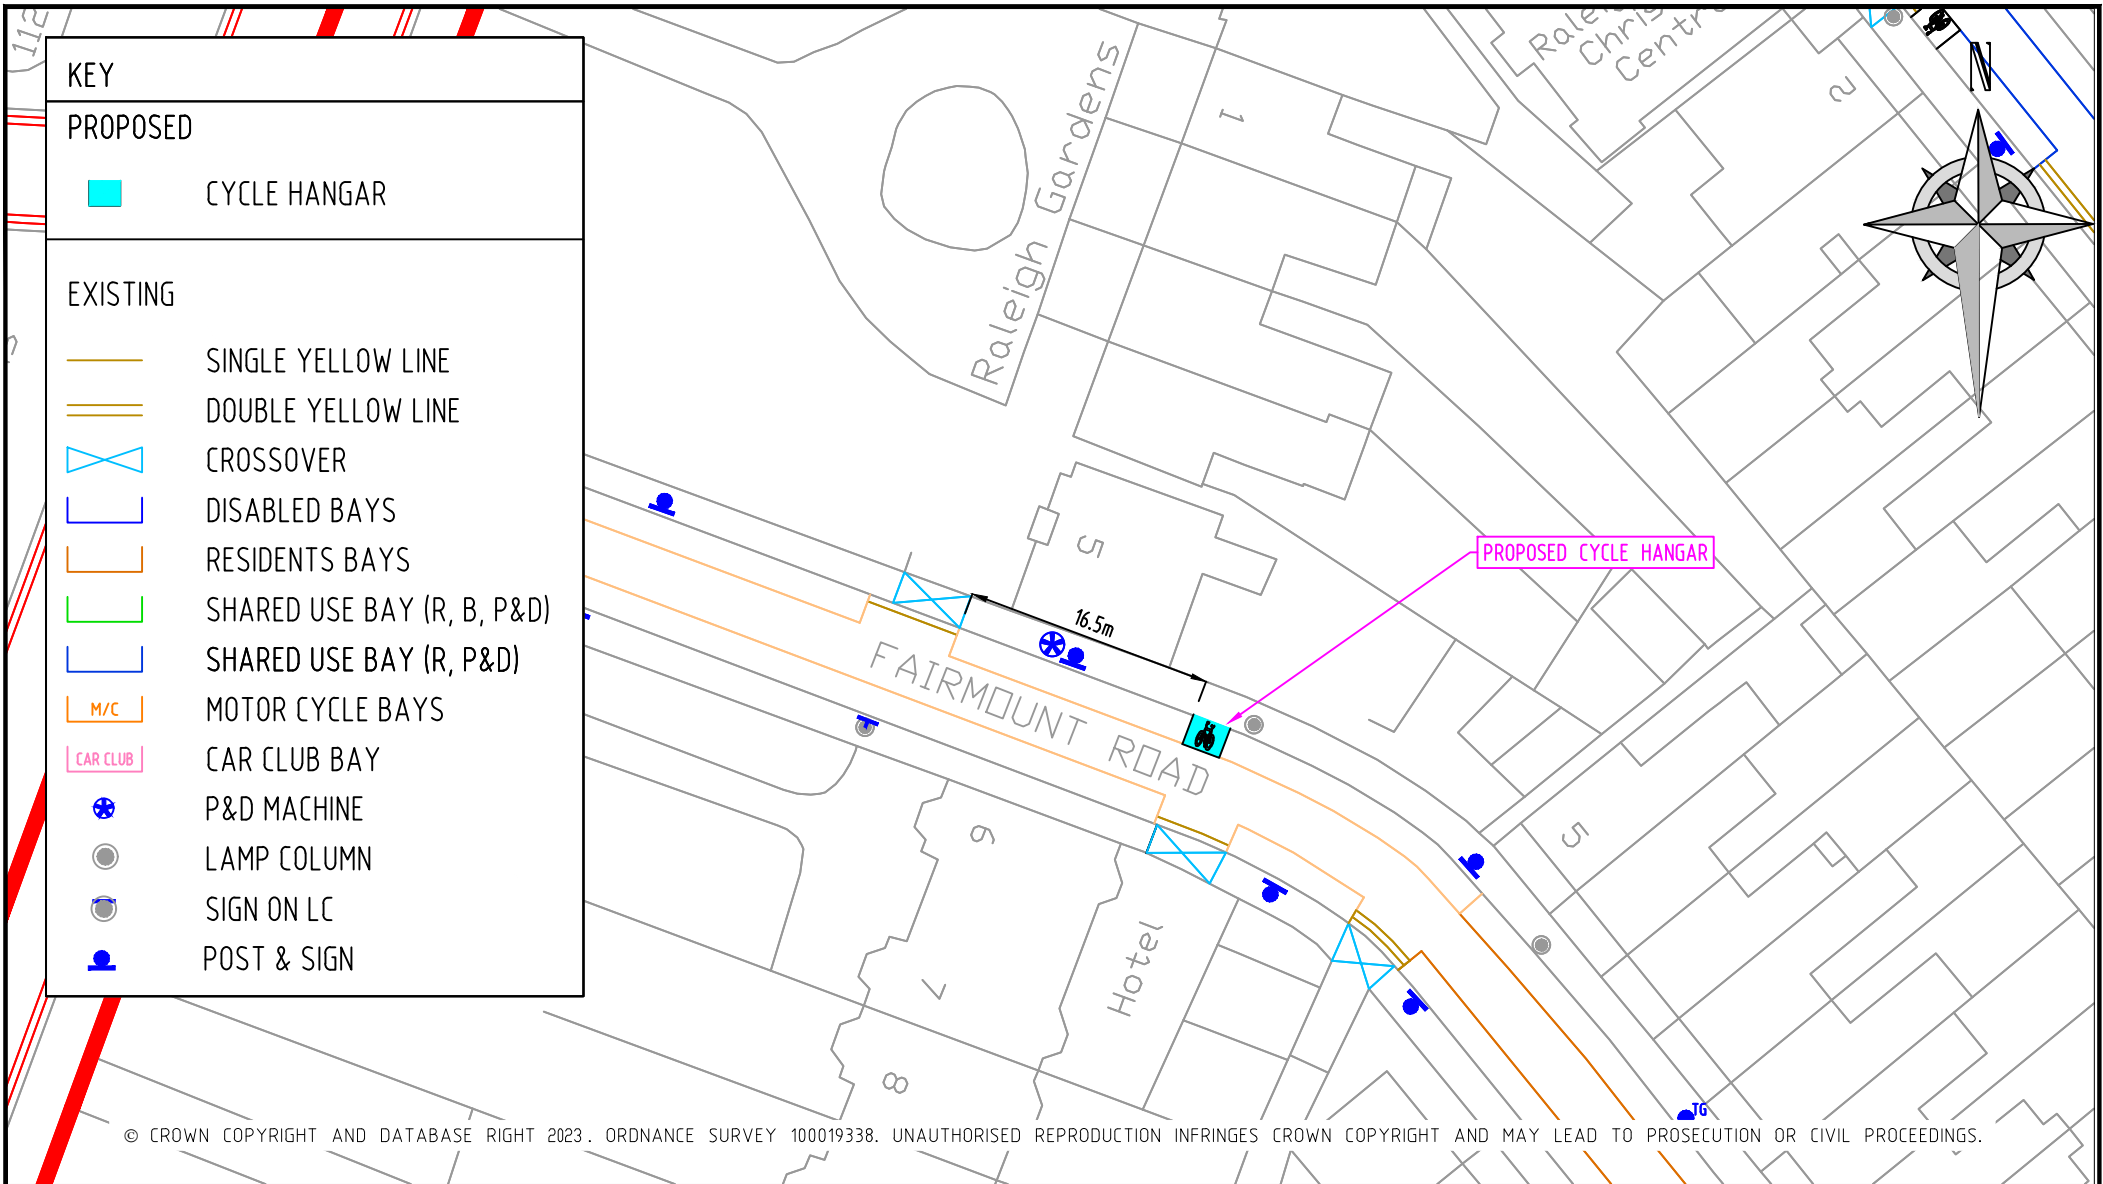

REV	DESCRIPTION	DRAWN	SIG	DATE	CHKD	SIG	DATE	APP	SIG	DATE



Lambeth

PARKING, STREET MANAGEMENT
AND COMMERCIAL,
3RD FLOOR, CIVIC CENTRE
6 BRIXTON HILL
LONDON, SW2 1EG
020 7926 9000

DRAWN	CS	PROJECT				Phase 7 Cycle Hangar Programme			
CHKD	AW	DRAWING TITLE				Fairmount Road			
APP	SH	CLASSIFICATION		PAPER	SCALE				
		Consultation		A4	1:500				
DATE	08.03.23	DRAWING NO			RS-CPZ-CH-Q-7000-078			REVISION	
								-	

KEY

PROPOSED

CYCLE HANGAR

EXISTING

SINGLE YELLOW LINE

DOUBLE YELLOW LINE

CROSSOVER

DISABLED BAYS

RESIDENTS BAYS

SHARED USE BAY (R, B, P&D)

SHARED USE BAY (R, P&D)

M/C

MOTOR CYCLE BAYS

CAR CLUB


CAR CLUB BAY

P&D MACHINE

LAMP COLUMN

SIGN ON LC

POST & SIGN

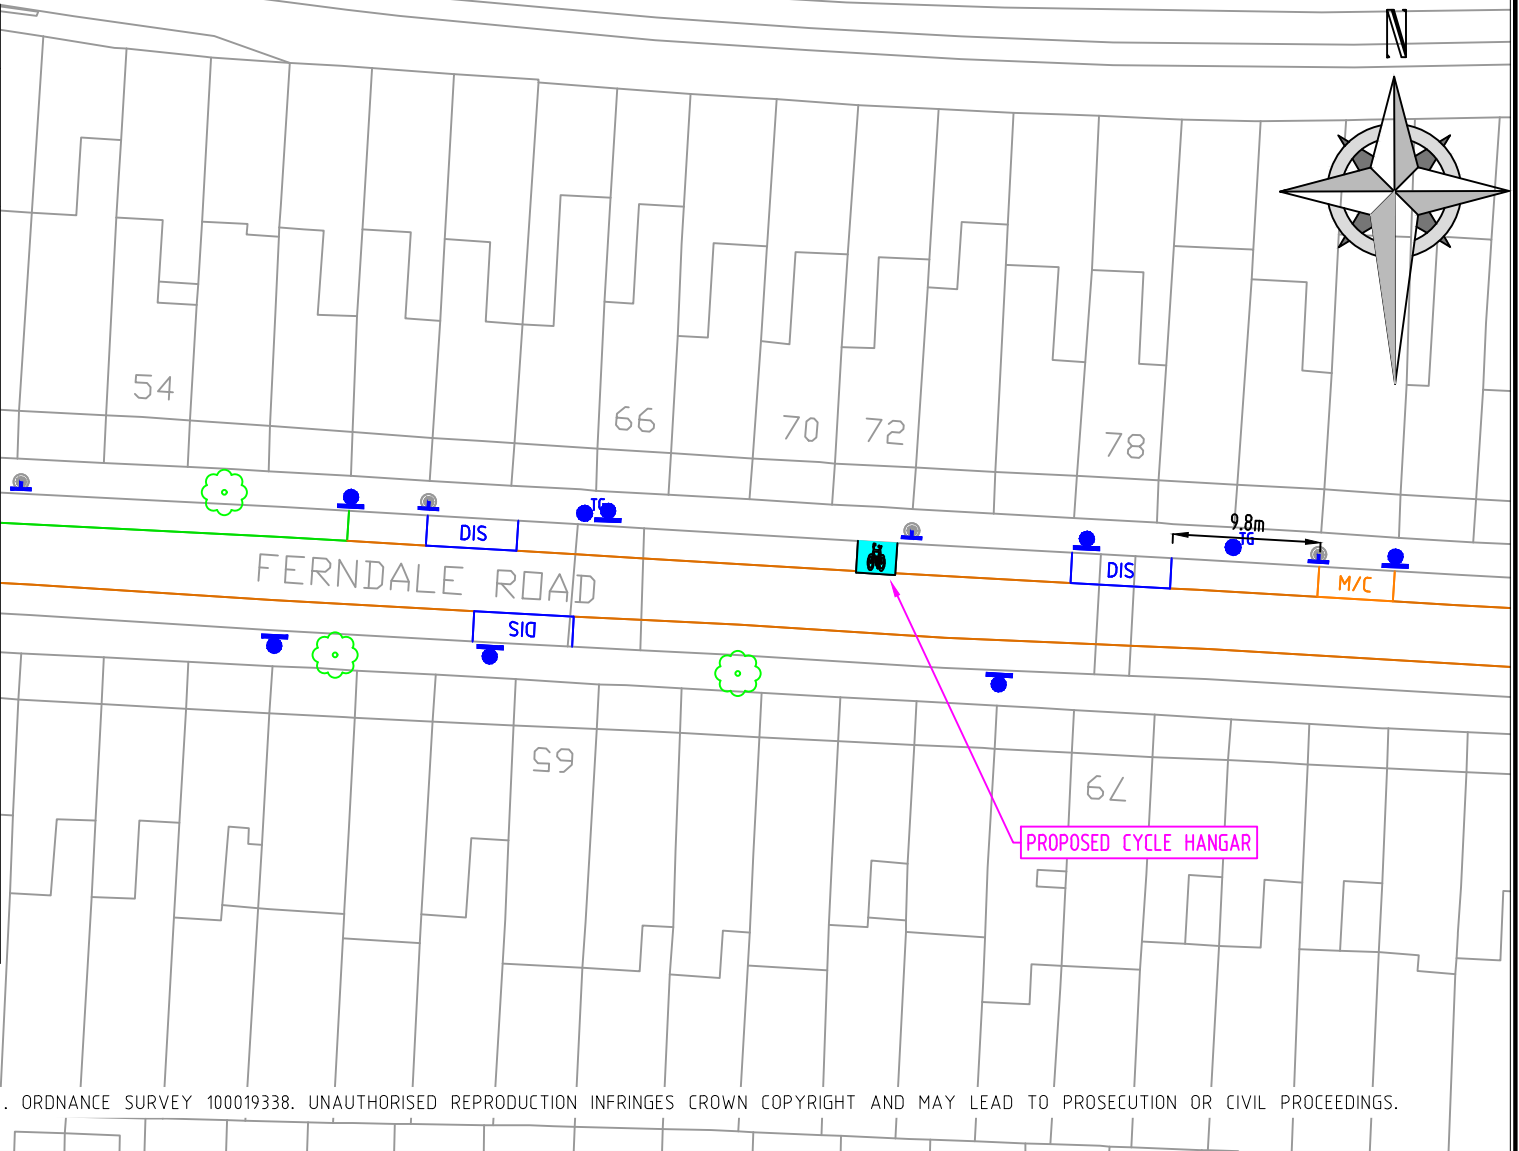


© CROWN COPYRIGHT AND DATABASE RIGHT 2023. ORDNANCE SURVEY 100019338. UNAUTHORISED REPRODUCTION INFRINGES CROWN COPYRIGHT AND MAY LEAD TO PROSECUTION OR CIVIL PROCEEDINGS.

REV	DESCRIPTION	DRAWN	SIG	DATE	CHKD	SIG	DATE	APP	SIG	DATE

Lambeth

PARKING, STREET MANAGEMENT
AND COMMERCIAL,
3RD FLOOR, CIVIC CENTRE
6 BRIXTON HILL
LONDON, SW2 1EG
020 7926 9000

DRAWN	CS	PROJECT	Phase 7 Cycle Hangar Programme		
CHKD	AW	DRAWING TITLE	Ferndale Road		
APP	SH	CLASSIFICATION	Consultation	PAPER	A4
DATE	08.03.23	DRAWING NO	RS-CPZ-CH-B-7000-043	SCALE	1:500
				REVISION	—

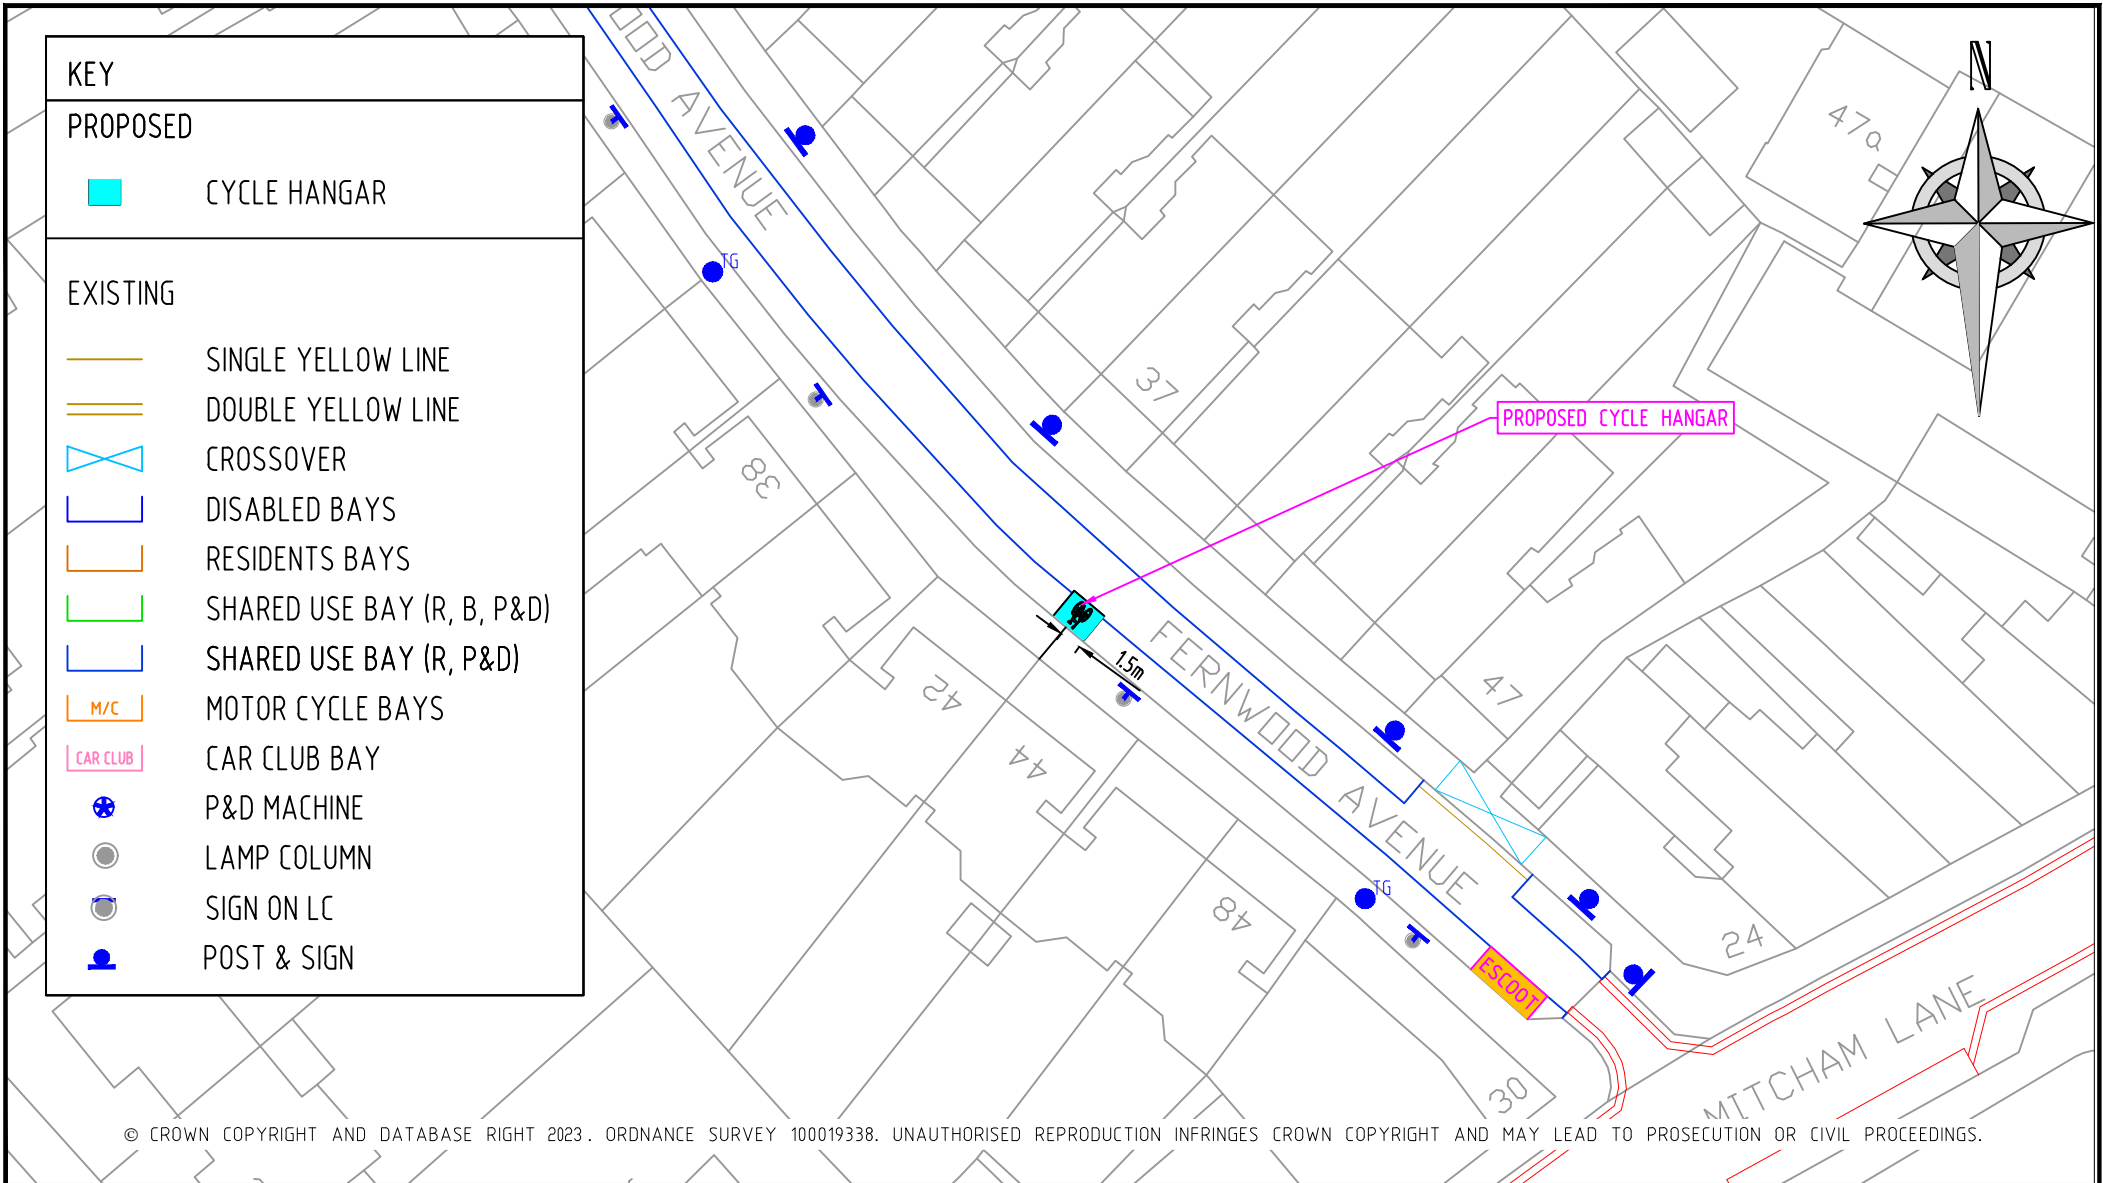


KEY	
PROPOSED	
	CYCLE HANGAR
EXISTING	
	SINGLE YELLOW LINE
	DOUBLE YELLOW LINE
	CROSSOVER
	DISABLED BAYS
	RESIDENTS BAYS
	SHARED USE BAY (R, B, P&D)
	SHARED USE BAY (R, P&D)
	MOTOR CYCLE BAYS
	CAR CLUB BAY
	P&D MACHINE
	LAMP COLUMN
	SIGN ON LC
	POST & SIGN

REV	DESCRIPTION	DRAWN	SIG	DATE	CHKD	SIG	DATE	APP	SIG	DATE

Lambeth
PARKING, STREET MANAGEMENT
AND COMMERCIAL,
3RD FLOOR, CIVIC CENTRE
6 BRIXTON HILL
LONDON, SW2 1EG
020 7926 9000

DRAWN	CS	PROJECT	Phase 7 Cycle Hangar Programme
CHKD	AW	DRAWING TITLE	Fernwood Avenue
APP	SH	CLASSIFICATION	Consultation
DATE	08.03.23	PAPER	A4
		SCALE	1:500
		DRAWING NO	RS-CPZ-CH-0-7000-026
		REVISION	-

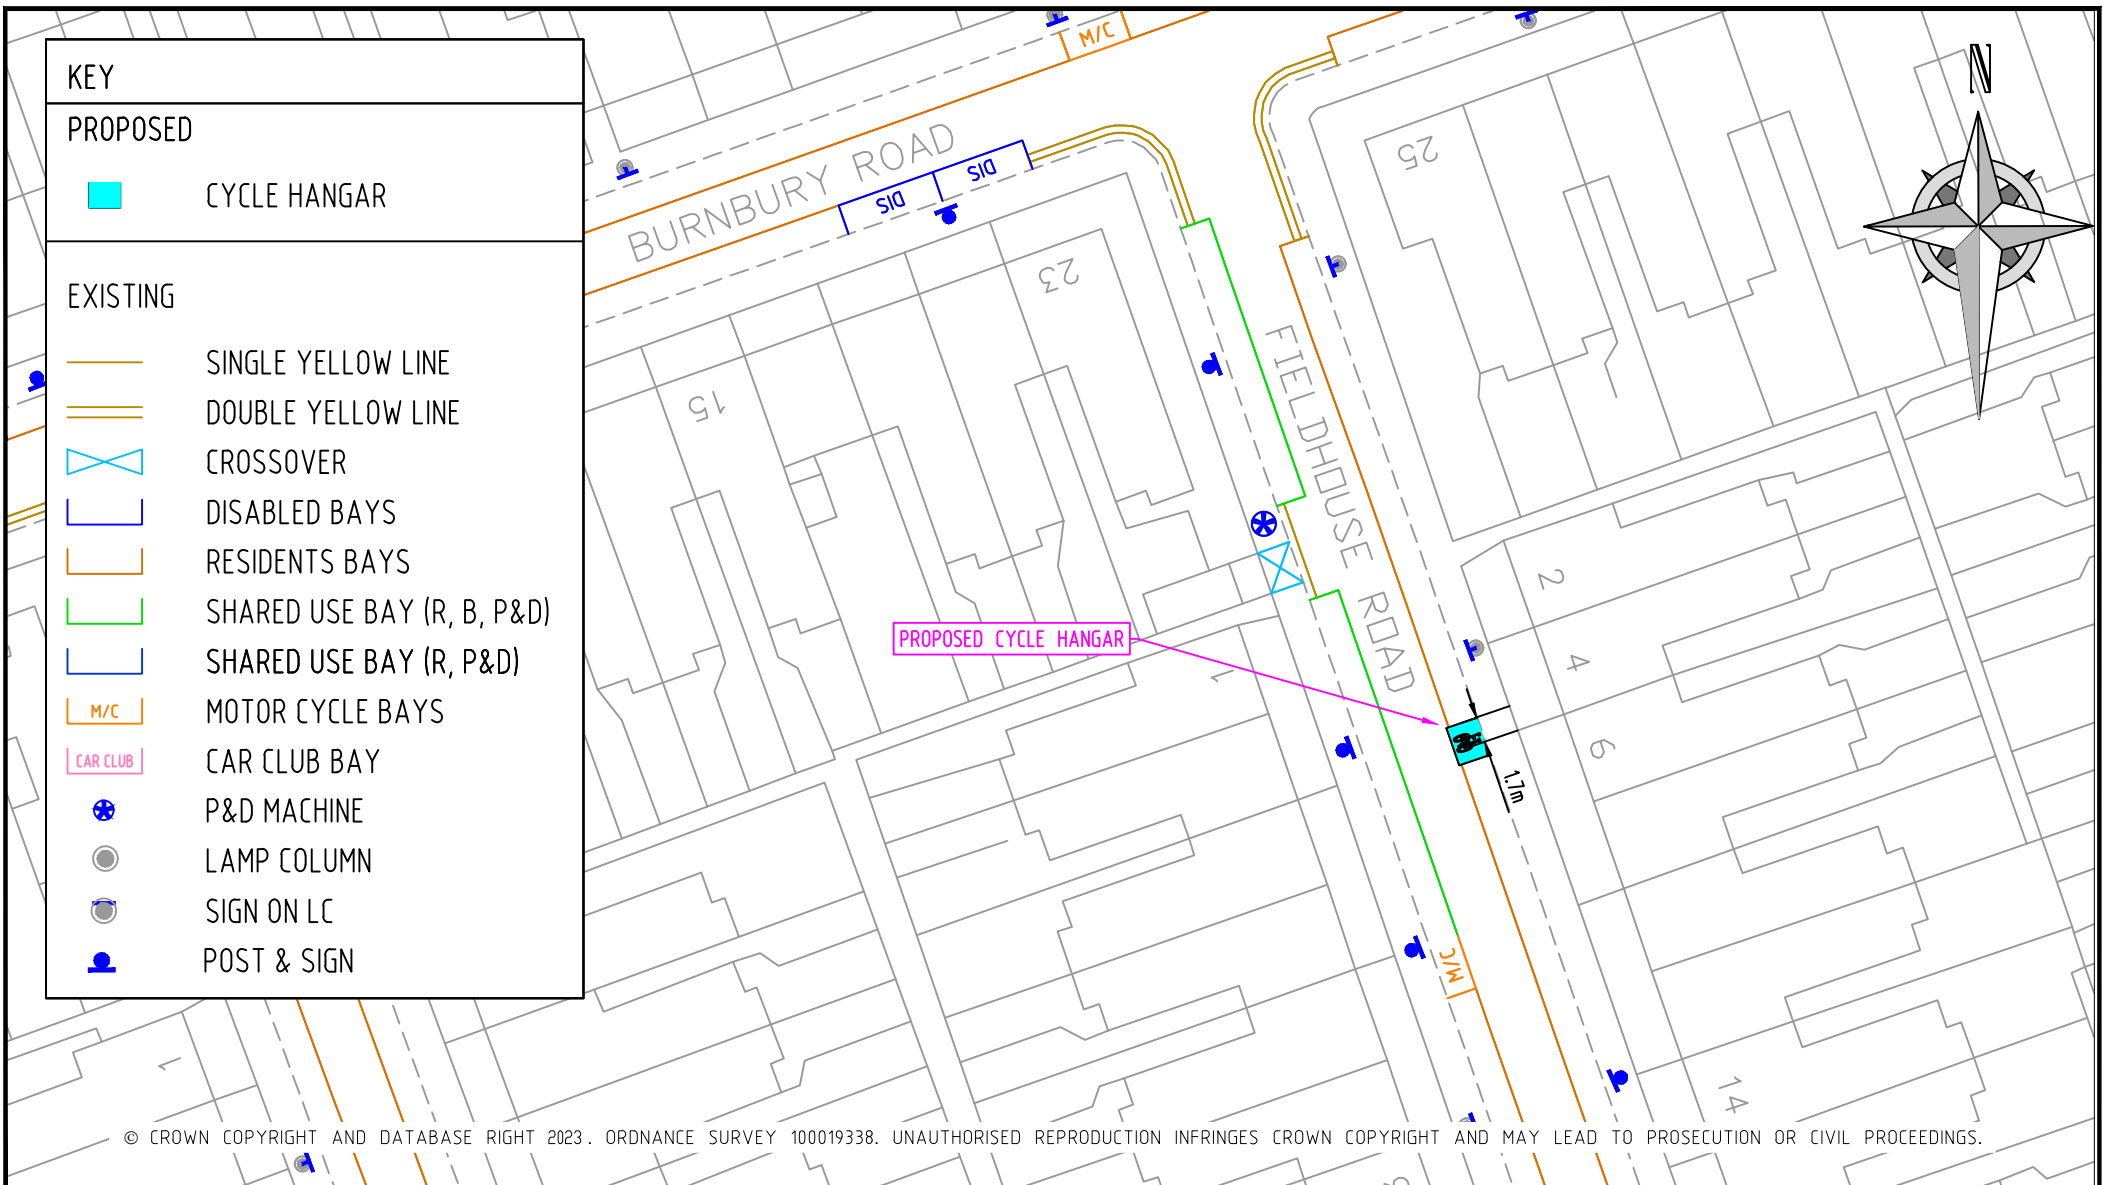

KEY	
PROPOSED	
	CYCLE HANGAR
EXISTING	
	SINGLE YELLOW LINE
	DOUBLE YELLOW LINE
	CROSSOVER
	DISABLED BAYS
	RESIDENTS BAYS
	SHARED USE BAY (R, B, P&D)
	SHARED USE BAY (R, P&D)
	MOTOR CYCLE BAYS
	CAR CLUB BAY
	P&D MACHINE
	LAMP COLUMN
	SIGN ON LC
	POST & SIGN


© CROWN COPYRIGHT AND DATABASE RIGHT 2023. ORDNANCE SURVEY 100019338. UNAUTHORISED REPRODUCTION INFRINGES CROWN COPYRIGHT AND MAY LEAD TO PROSECUTION OR CIVIL PROCEEDINGS.

REV	DESCRIPTION	DRAWN	SIG	DATE	CHKD	SIG	DATE	APP	SIG	DATE

Lambeth


PARKING, STREET MANAGEMENT
AND COMMERCIAL,
3RD FLOOR, CIVIC CENTRE
6 BRIXTON HILL
LONDON, SW2 1EG
020 7926 9000

DRAWN	CS	PROJECT		Phase 7 Cycle Hangar Programme	
CHKD	AW	DRAWING TITLE		Fieldhouse Road	
APP	SH	CLASSIFICATION	PAPER	SCALE	
		Consultation	A4	1:500	
DATE	08.03.23	DRAWING NO			REVISION
		RS-CPZ-CH-R-7000-039			-

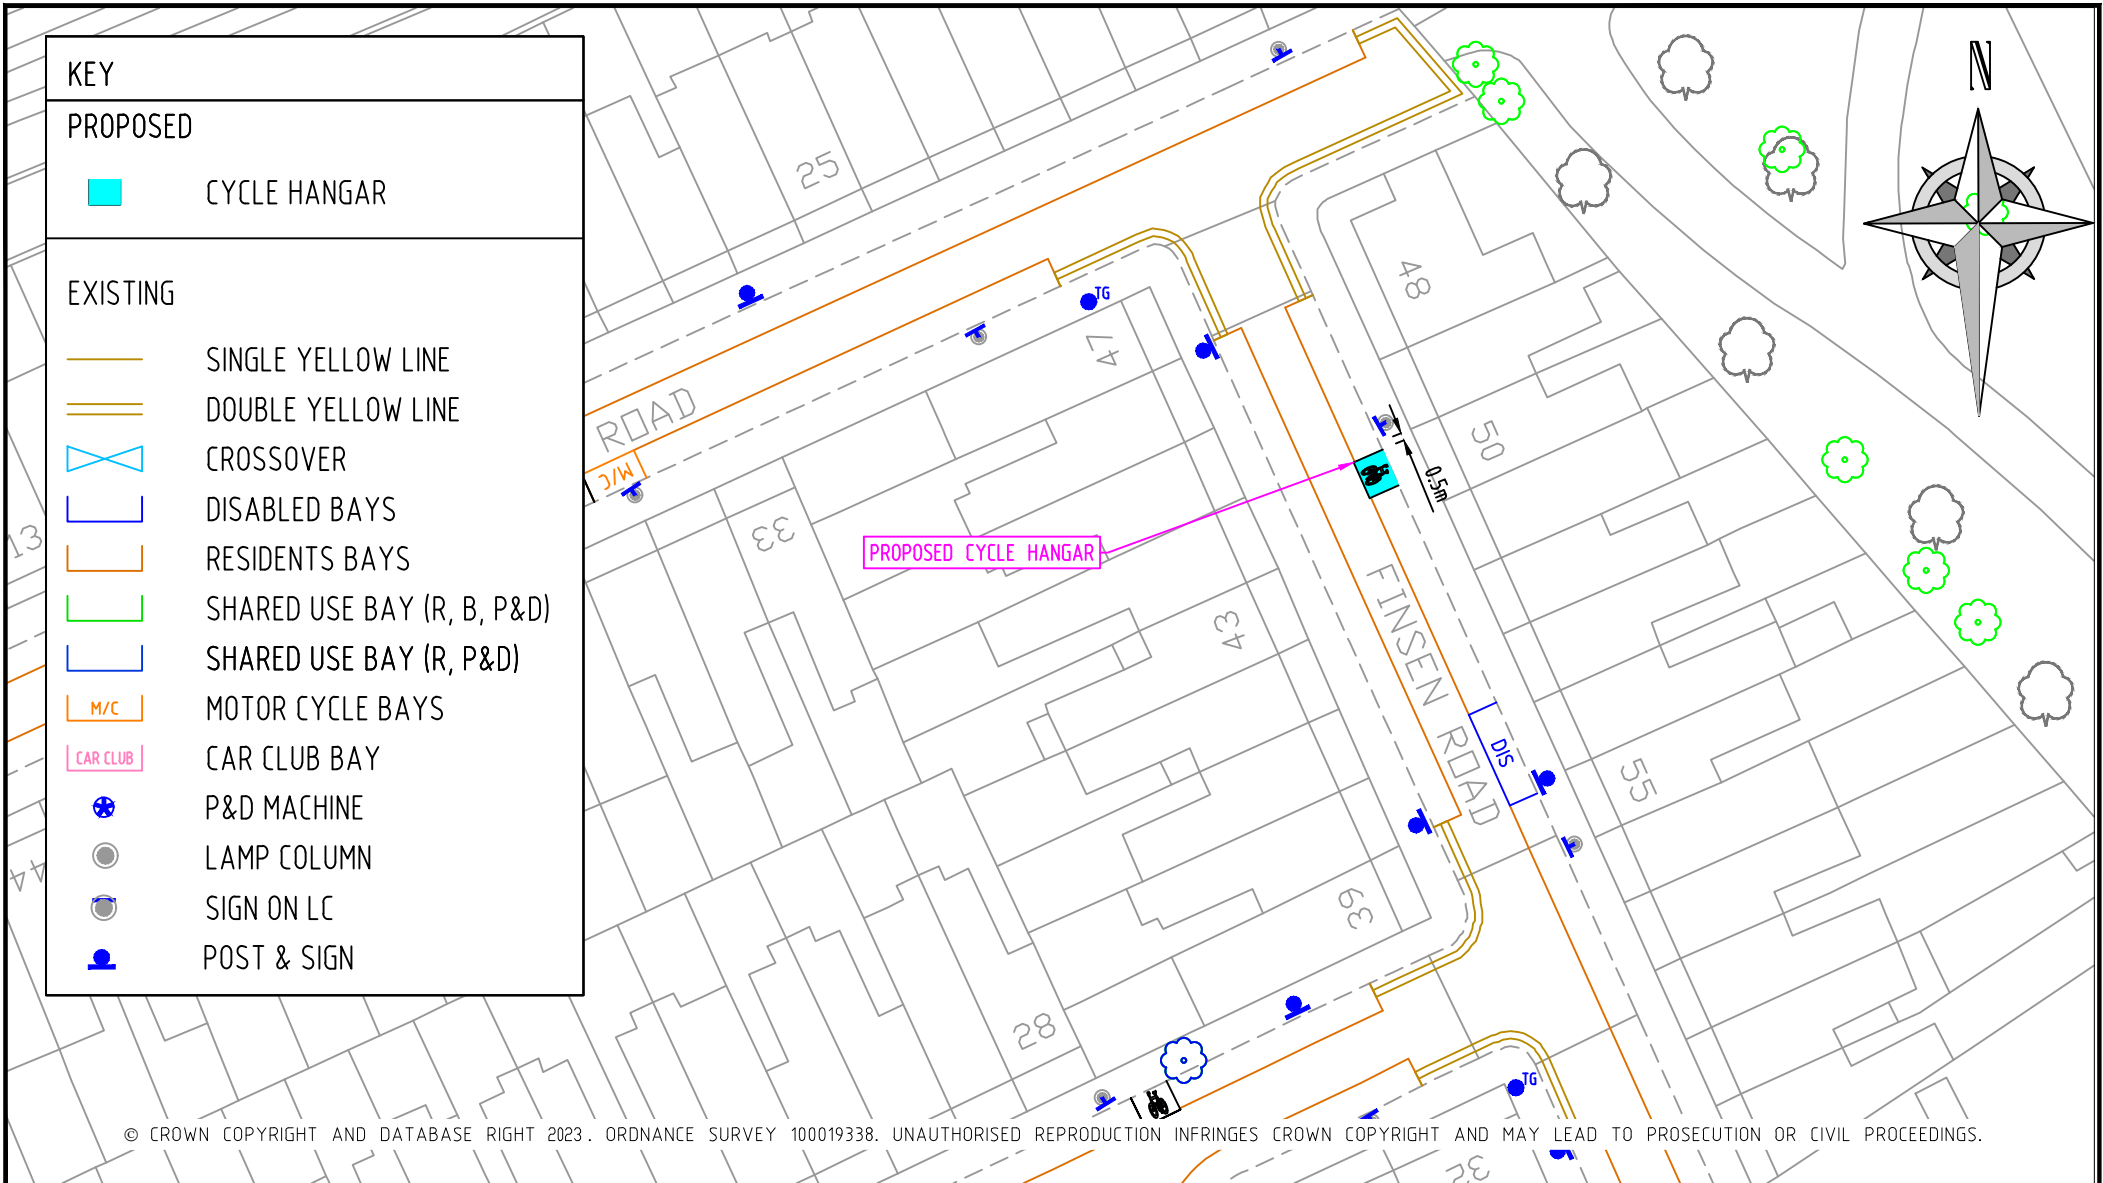

REV	DESCRIPTION	DRAWN	SIG	DATE	CHKD	SIG	DATE	APP	SIG	DATE

 PARKING, STREET MANAGEMENT AND COMMERCIAL, 3RD FLOOR, CIVIC CENTRE 6 BRIXTON HILL LONDON, SW2 1EG 020 7926 9000		DRAWN	PROJECT	
		CS	Phase 7 Cycle Hangar Programme	
CHKD	AW	DRAWING TITLE		
		Finsen Road - o/s No. 50		
APP	SH	CLASSIFICATION	PAPER	SCALE
		Consultation	A4	1:500
DATE	08.03.23	DRAWING NO		REVISION
		RS-CPZ-CH-N-7000-010		-

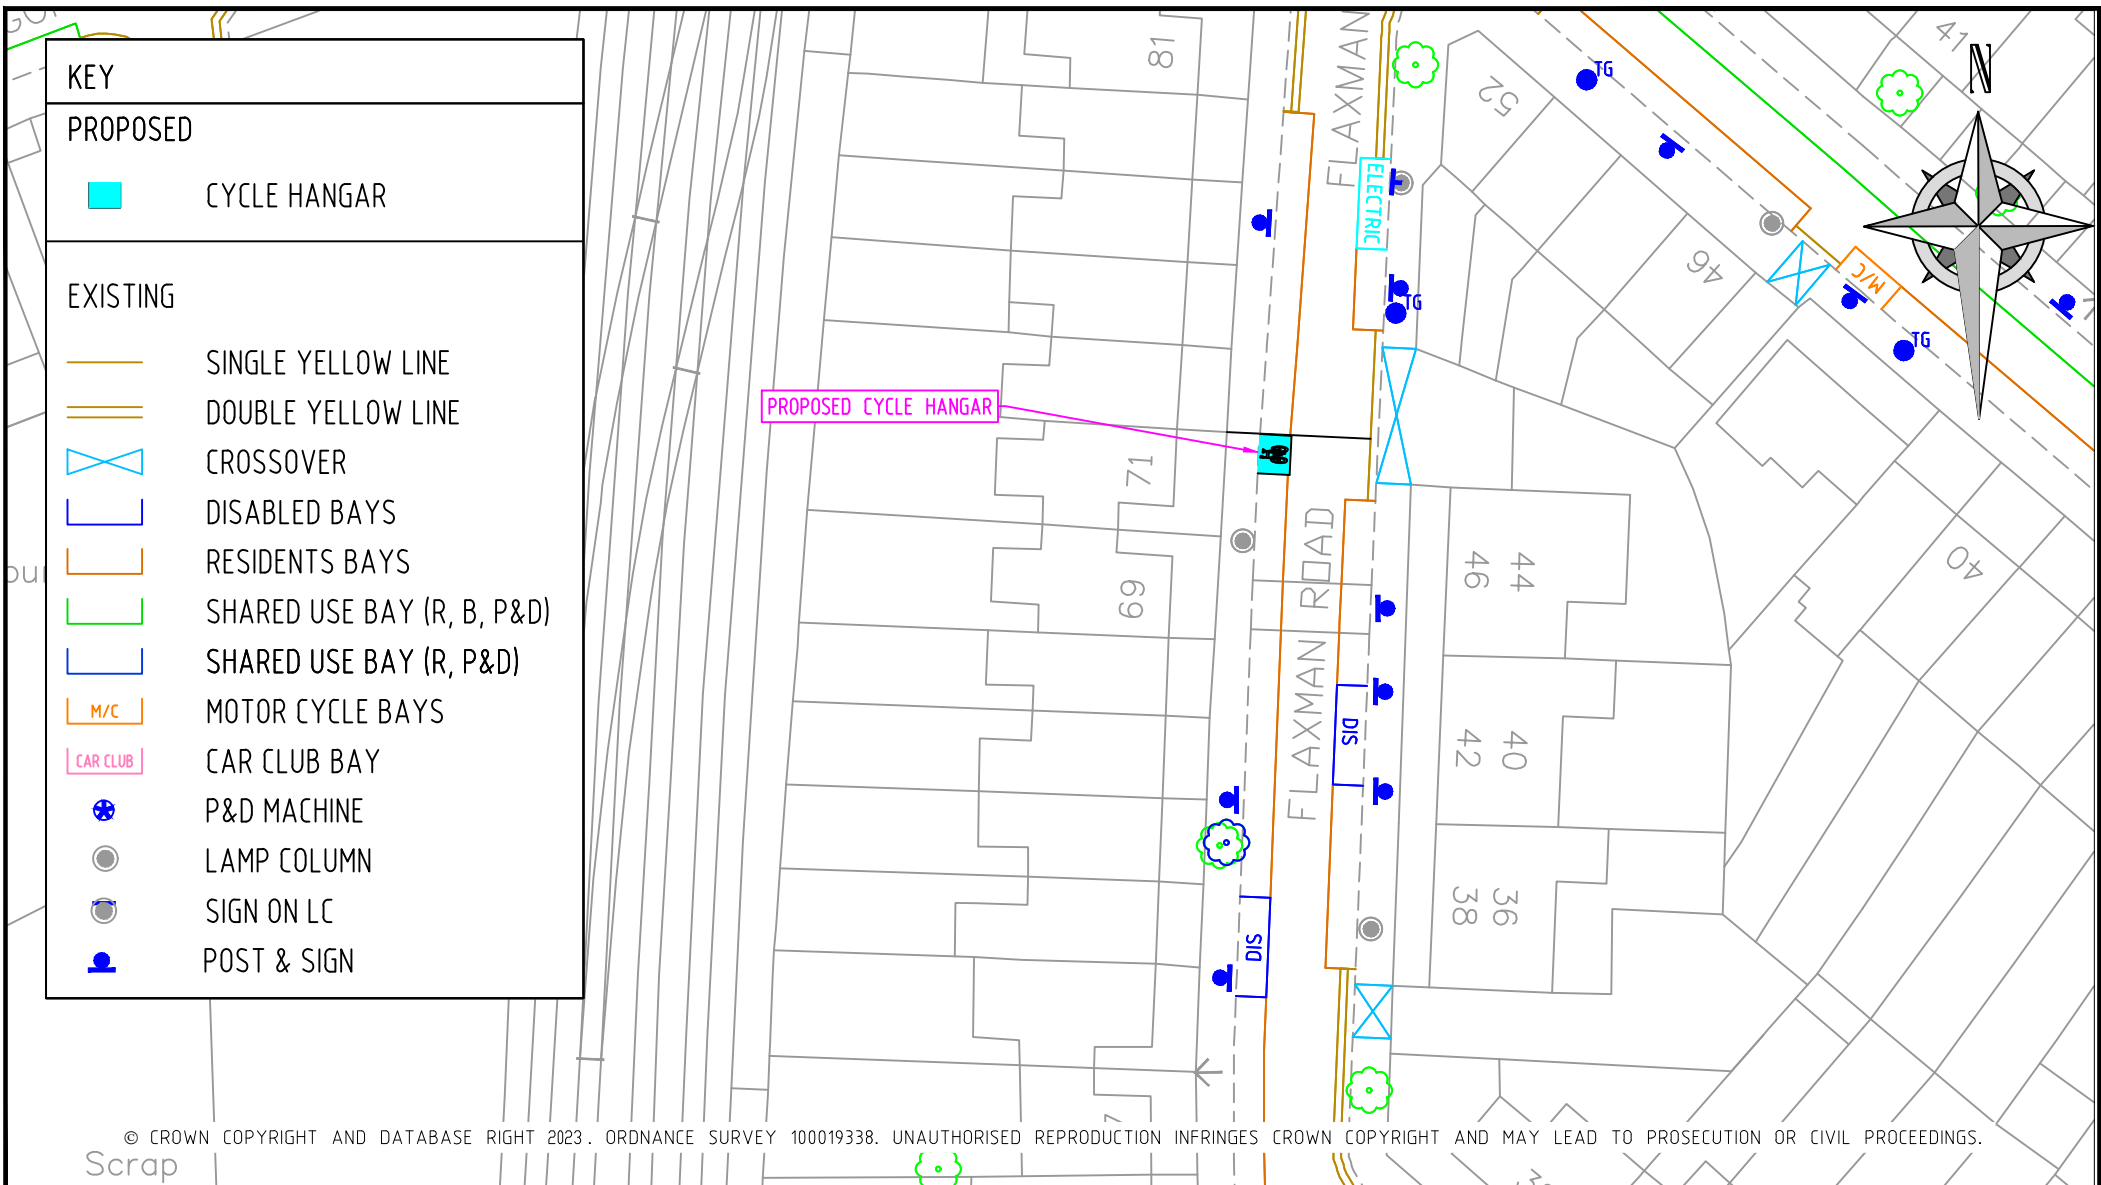

REV	DESCRIPTION	DRAWN	SIG	DATE	CHKD	SIG	DATE	APP	SIG	DATE

Lambeth

PARKING, STREET MANAGEMENT
AND COMMERCIAL,
3RD FLOOR, CIVIC CENTRE
6 BRIXTON HILL
LONDON, SW2 1EG
020 7926 9000

DRAWN	CS	PROJECT	Phase 7 Cycle Hangar Programme		
CHKD	AW	DRAWING TITLE	Flaxman Road - o/s No. 71		
APP	SH	CLASSIFICATION	Consultation	PAPER	A4
DATE	08.03.23	DRAWING NO	RS-CPZ-CH-A-7000-009		REVISION
					-

KEY

PROPOSED

CYCLE HANGAR

EXISTING

SINGLE YELLOW LINE

DOUBLE YELLOW LINE

CROSSOVER

DISABLED BAYS

RESIDENTS BAYS

SHARED USE BAY (R, B, P&D)

SHARED USE BAY (R, P&D)

M/C


CAR CLUB

P&D MACHINE

LAMP COLUMN

SIGN ON LC

POST & SIGN

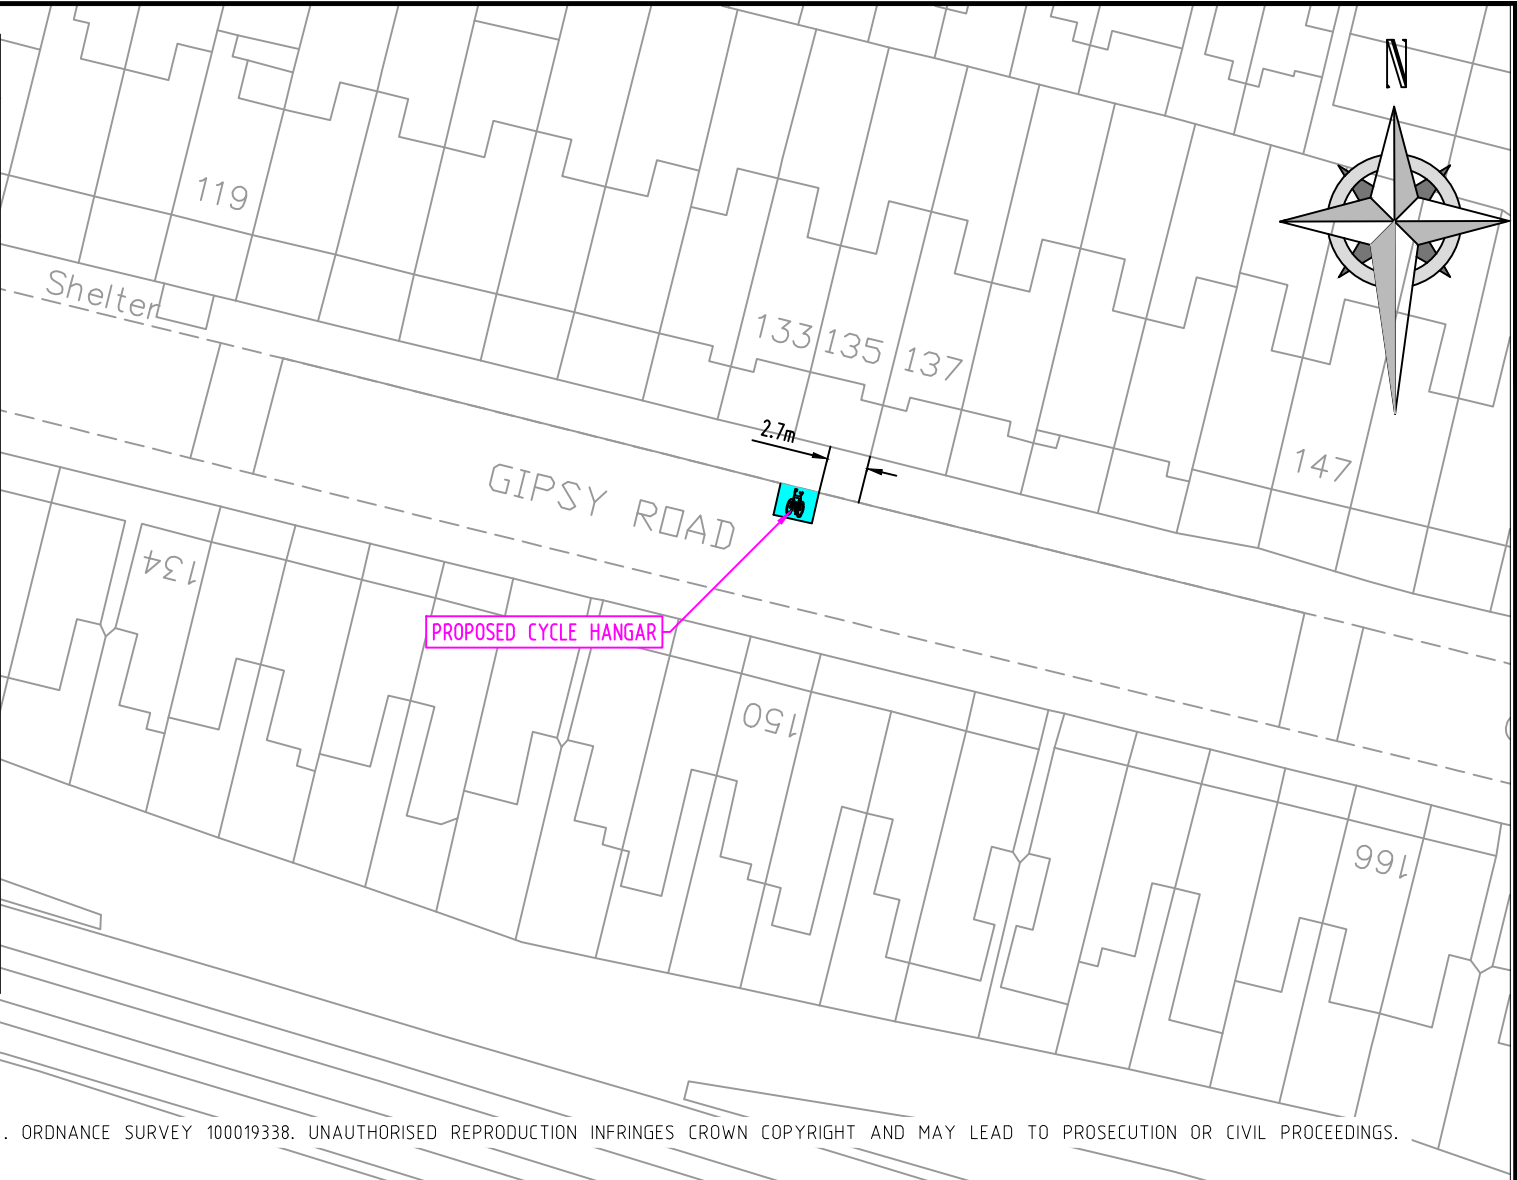

© CROWN COPYRIGHT AND DATABASE RIGHT 2023. ORDNANCE SURVEY 100019338. UNAUTHORISED REPRODUCTION INFRINGES CROWN COPYRIGHT AND MAY LEAD TO PROSECUTION OR CIVIL PROCEEDINGS.

REV	DESCRIPTION	DRAWN	SIG	DATE	CHKD	SIG	DATE	APP	SIG	DATE

**Lambeth**

PARKING, STREET MANAGEMENT
AND COMMERCIAL,
3RD FLOOR, CIVIC CENTRE
6 BRIXTON HILL
LONDON, SW2 1EG
020 7926 9000

DRAWN	CS	PROJECT	Phase 7 Cycle Hangar Programme		
CHKD	AW	DRAWING TITLE	Gipsy Road		
APP	SH	CLASSIFICATION	Consultation	PAPER	A4
DATE	08.03.23	DRAWING NO	RS-NOCpz-CH-7000-066	SCALE	1:500
				REVISION	-

KEY

PROPOSED

CYCLE HANGAR

EXISTING

SINGLE YELLOW LINE

DOUBLE YELLOW LINE

CROSSOVER

DISABLED BAYS

RESIDENTS BAYS

SHARED USE BAY (R, B, P&D)

SHARED USE BAY (R, P&D)

M/C


CAR CLUB

P&D MACHINE

LAMP COLUMN

SIGN ON LC


POST & SIGN

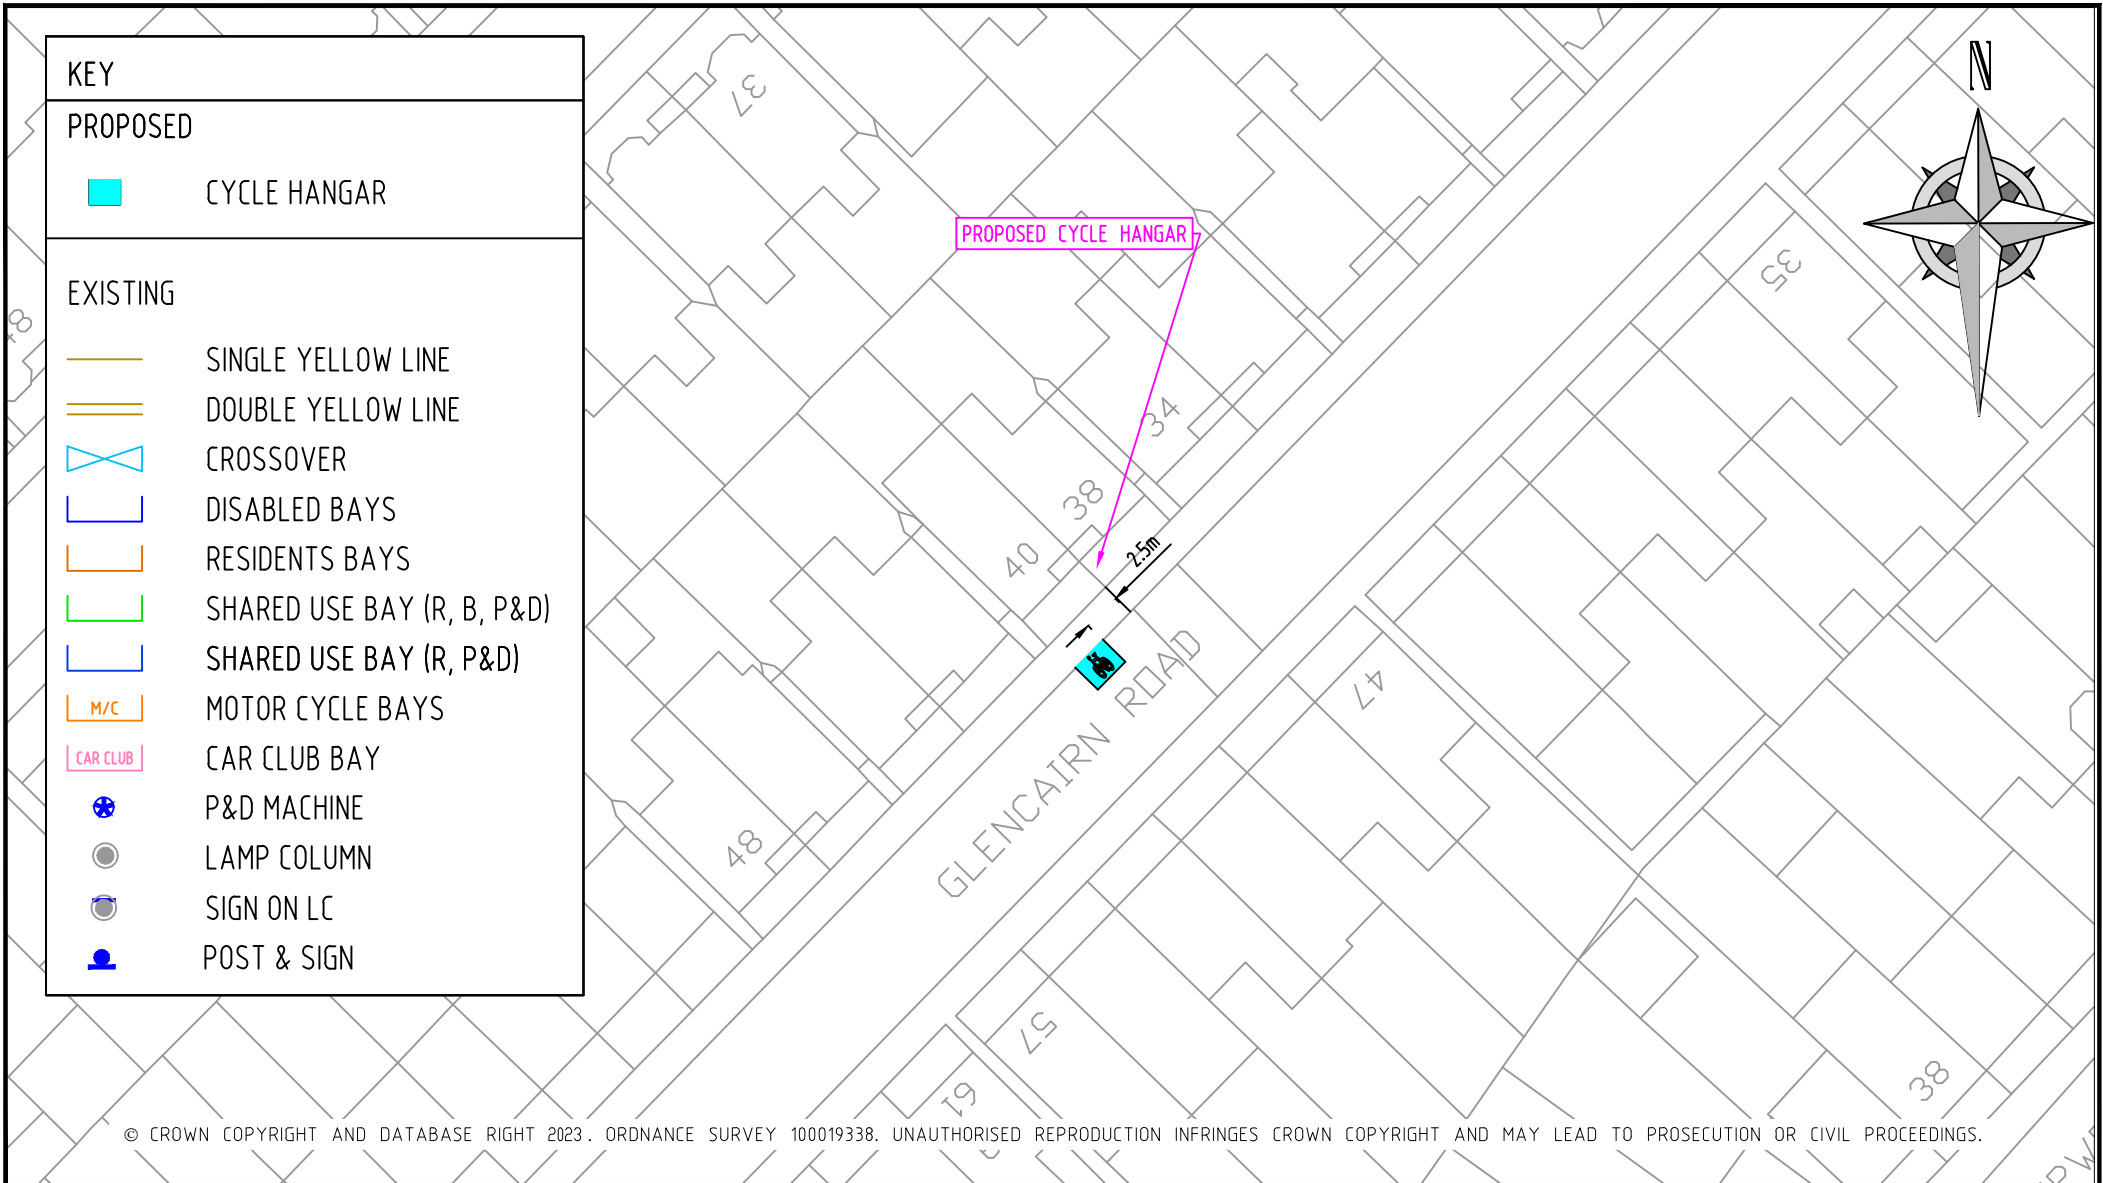

REV	DESCRIPTION	DRAWN	SIG	DATE	CHKD	SIG	DATE	APP	SIG	DATE

PARKING, STREET MANAGEMENT
AND COMMERCIAL,
3RD FLOOR, CIVIC CENTRE
6 BRIXTON HILL
LONDON, SW2 1EG
020 7926 9000

DRAWN	CS	PROJECT	Phase 7 Cycle Hangar Programme		
CHKD	AW	DRAWING TITLE	Glencairn Road		
APP	SH	CLASSIFICATION	PAPER	SCALE	
			A4	1:500	
DATE	08.03.23	DRAWING NO	RS-NOCpz-CH-7000-072		REVISION
					-

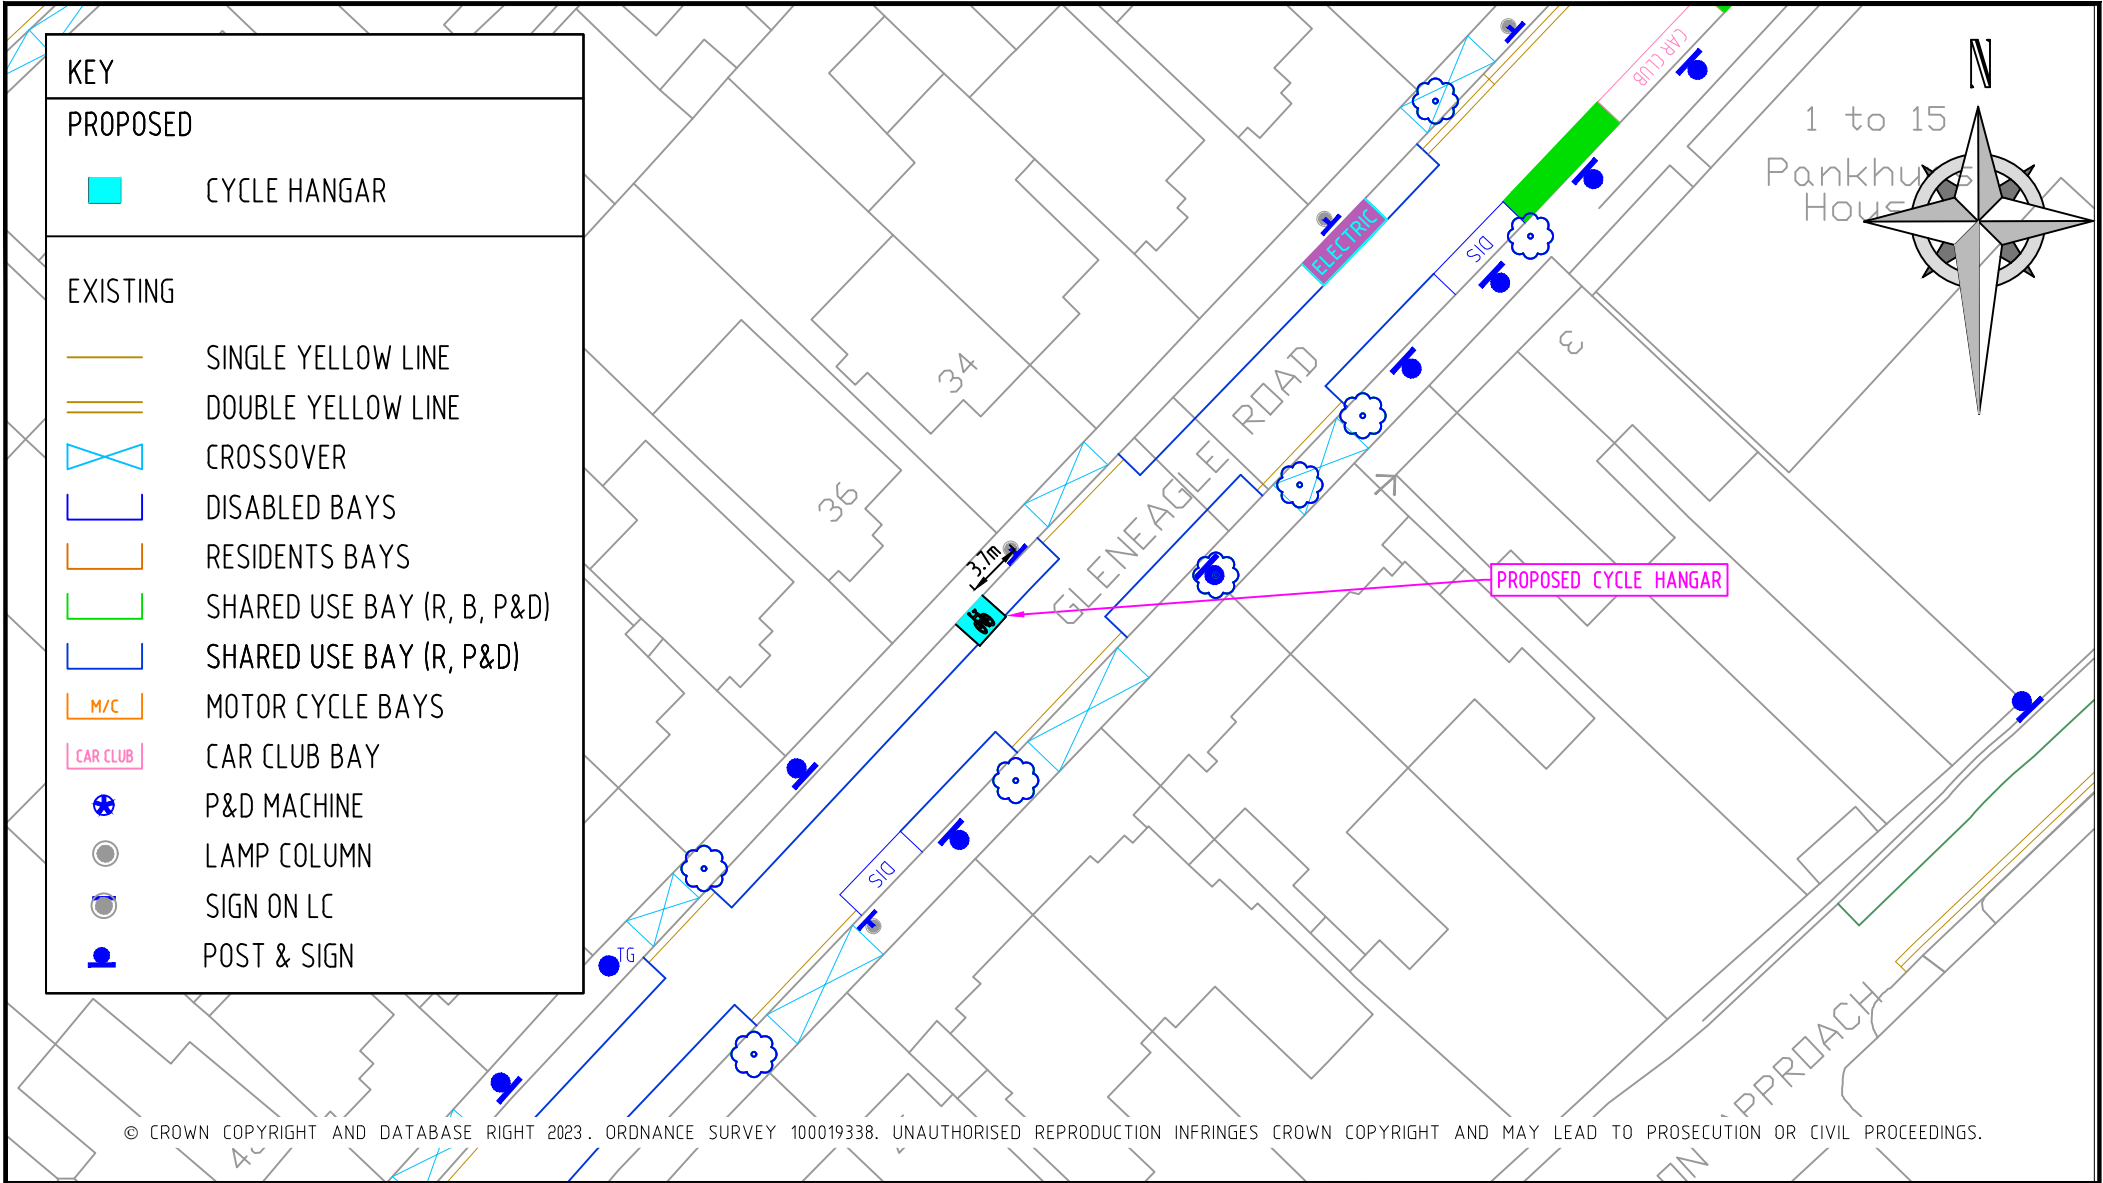


REV	DESCRIPTION	DRAWN	SIG	DATE	CHKD	SIG	DATE	APP	SIG	DATE



PARKING, STREET MANAGEMENT
AND COMMERCIAL,
3RD FLOOR, CIVIC CENTRE
6 BRIXTON HILL
LONDON, SW2 1EG
020 7926 9000

DRAWN	CS	PROJECT	Phase 7 Cycle Hangar Programme		
CHKD	AW	DRAWING TITLE	Gleneagle Road		
APP	SH	CLASSIFICATION	Consultation	PAPER	A4
DATE	08.03.23	DRAWING NO	RS-CPZ-CH-0-7000-035		REVISION

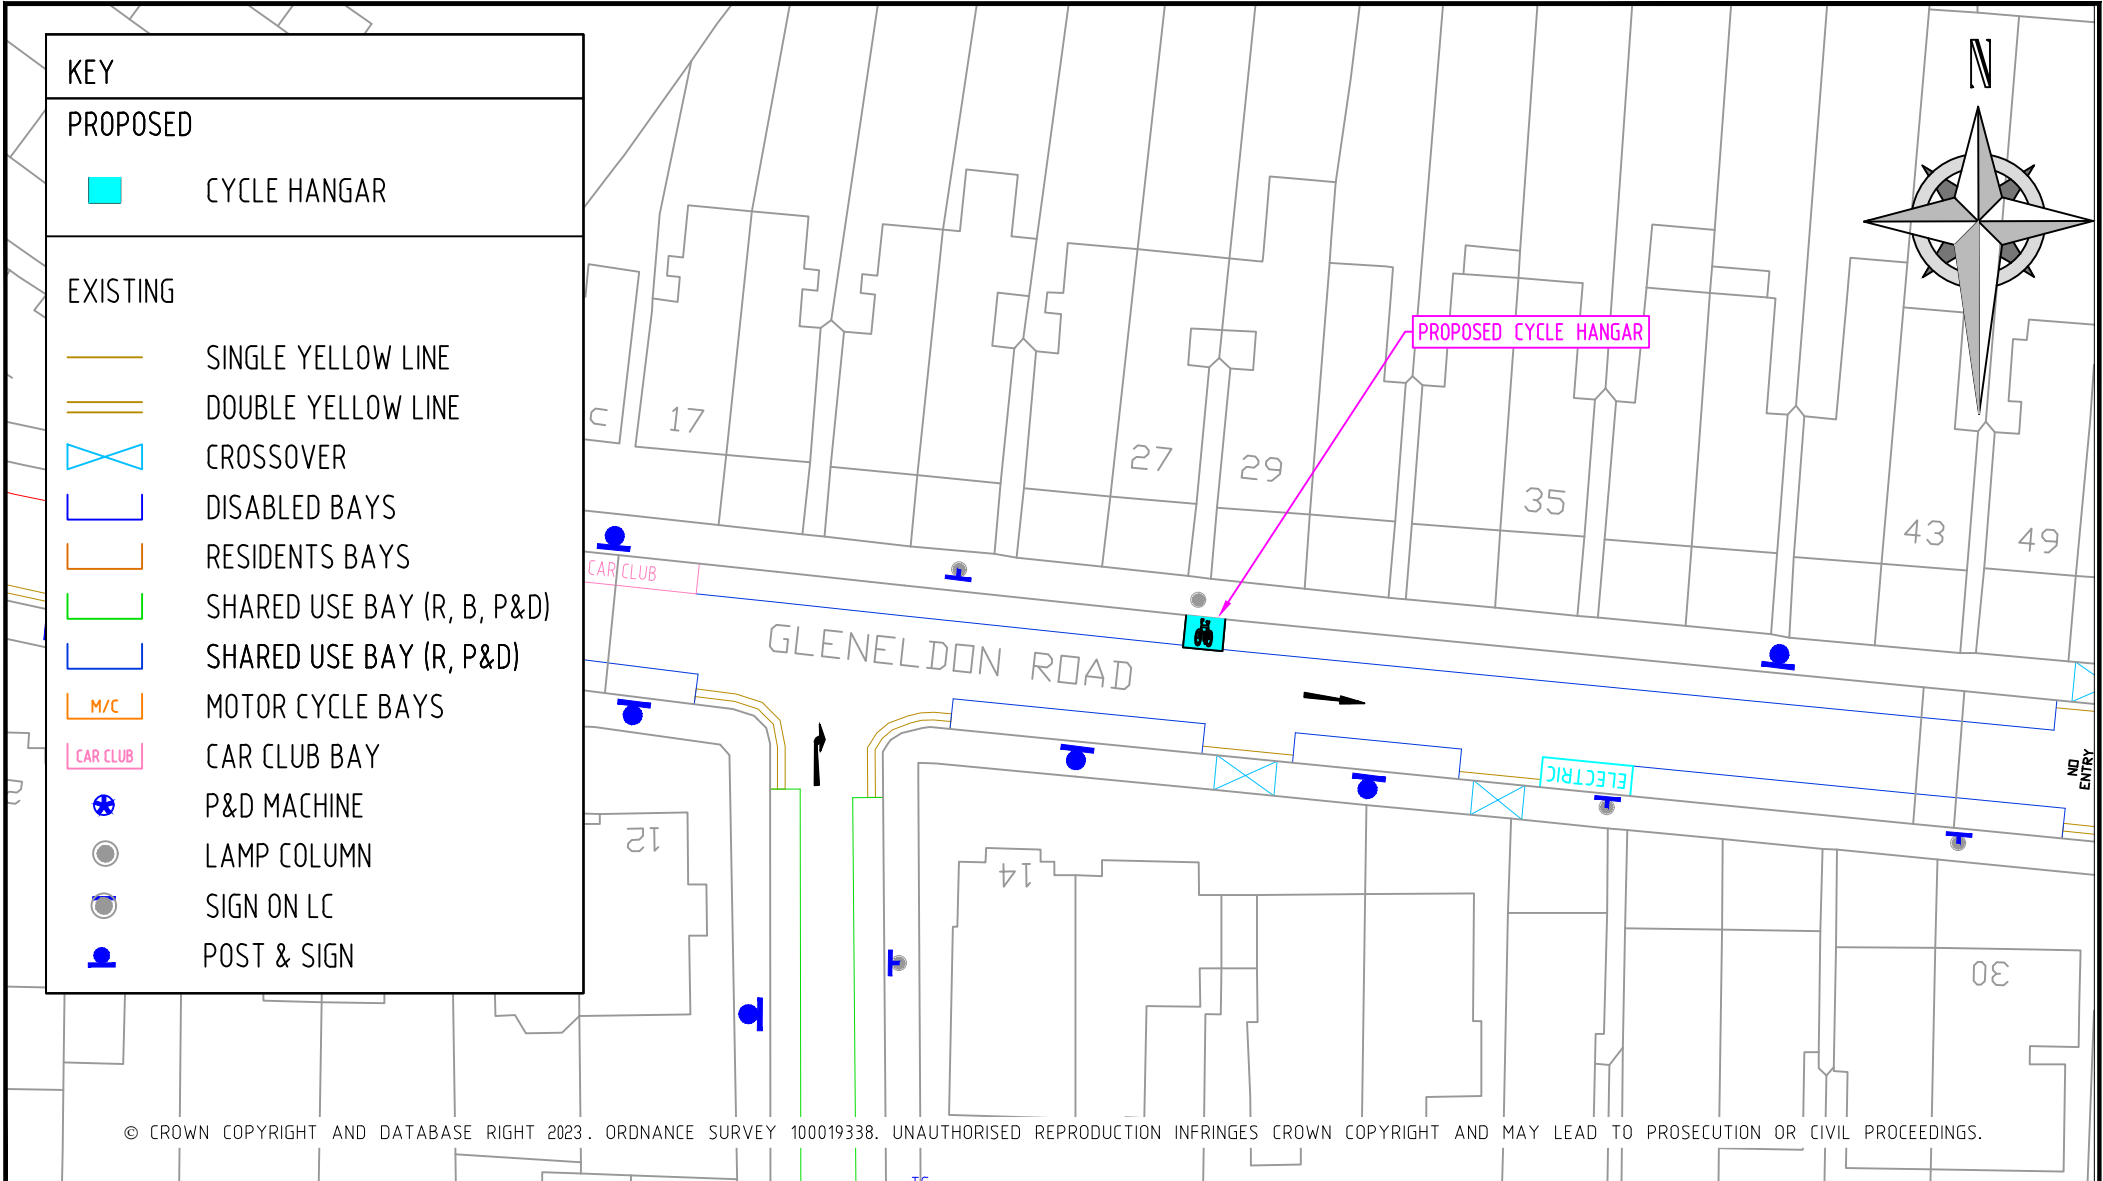


© CROWN COPYRIGHT AND DATABASE RIGHT 2023. ORDNANCE SURVEY 100019338. UNAUTHORISED REPRODUCTION INFRINGES CROWN COPYRIGHT AND MAY LEAD TO PROSECUTION OR CIVIL PROCEEDINGS.

REV	DESCRIPTION	DRAWN	SIG	DATE	CHKD	SIG	DATE	APP	SIG	DATE



PARKING, STREET MANAGEMENT
AND COMMERCIAL,
3RD FLOOR, CIVIC CENTRE
6 BRIXTON HILL
LONDON, SW2 1EG
020 7926 9000

DRAWN	CS	PROJECT	Phase 7 Cycle Hangar Programme		
CHKD	AW	DRAWING TITLE	Gleneldon Road		
APP	SH	CLASSIFICATION	Consultation	PAPER	A4
DATE	08.03.23	SCALE	1:500	DRAWING NO	RS-CPZ-CH-U-7000-033
		REVISION	-		

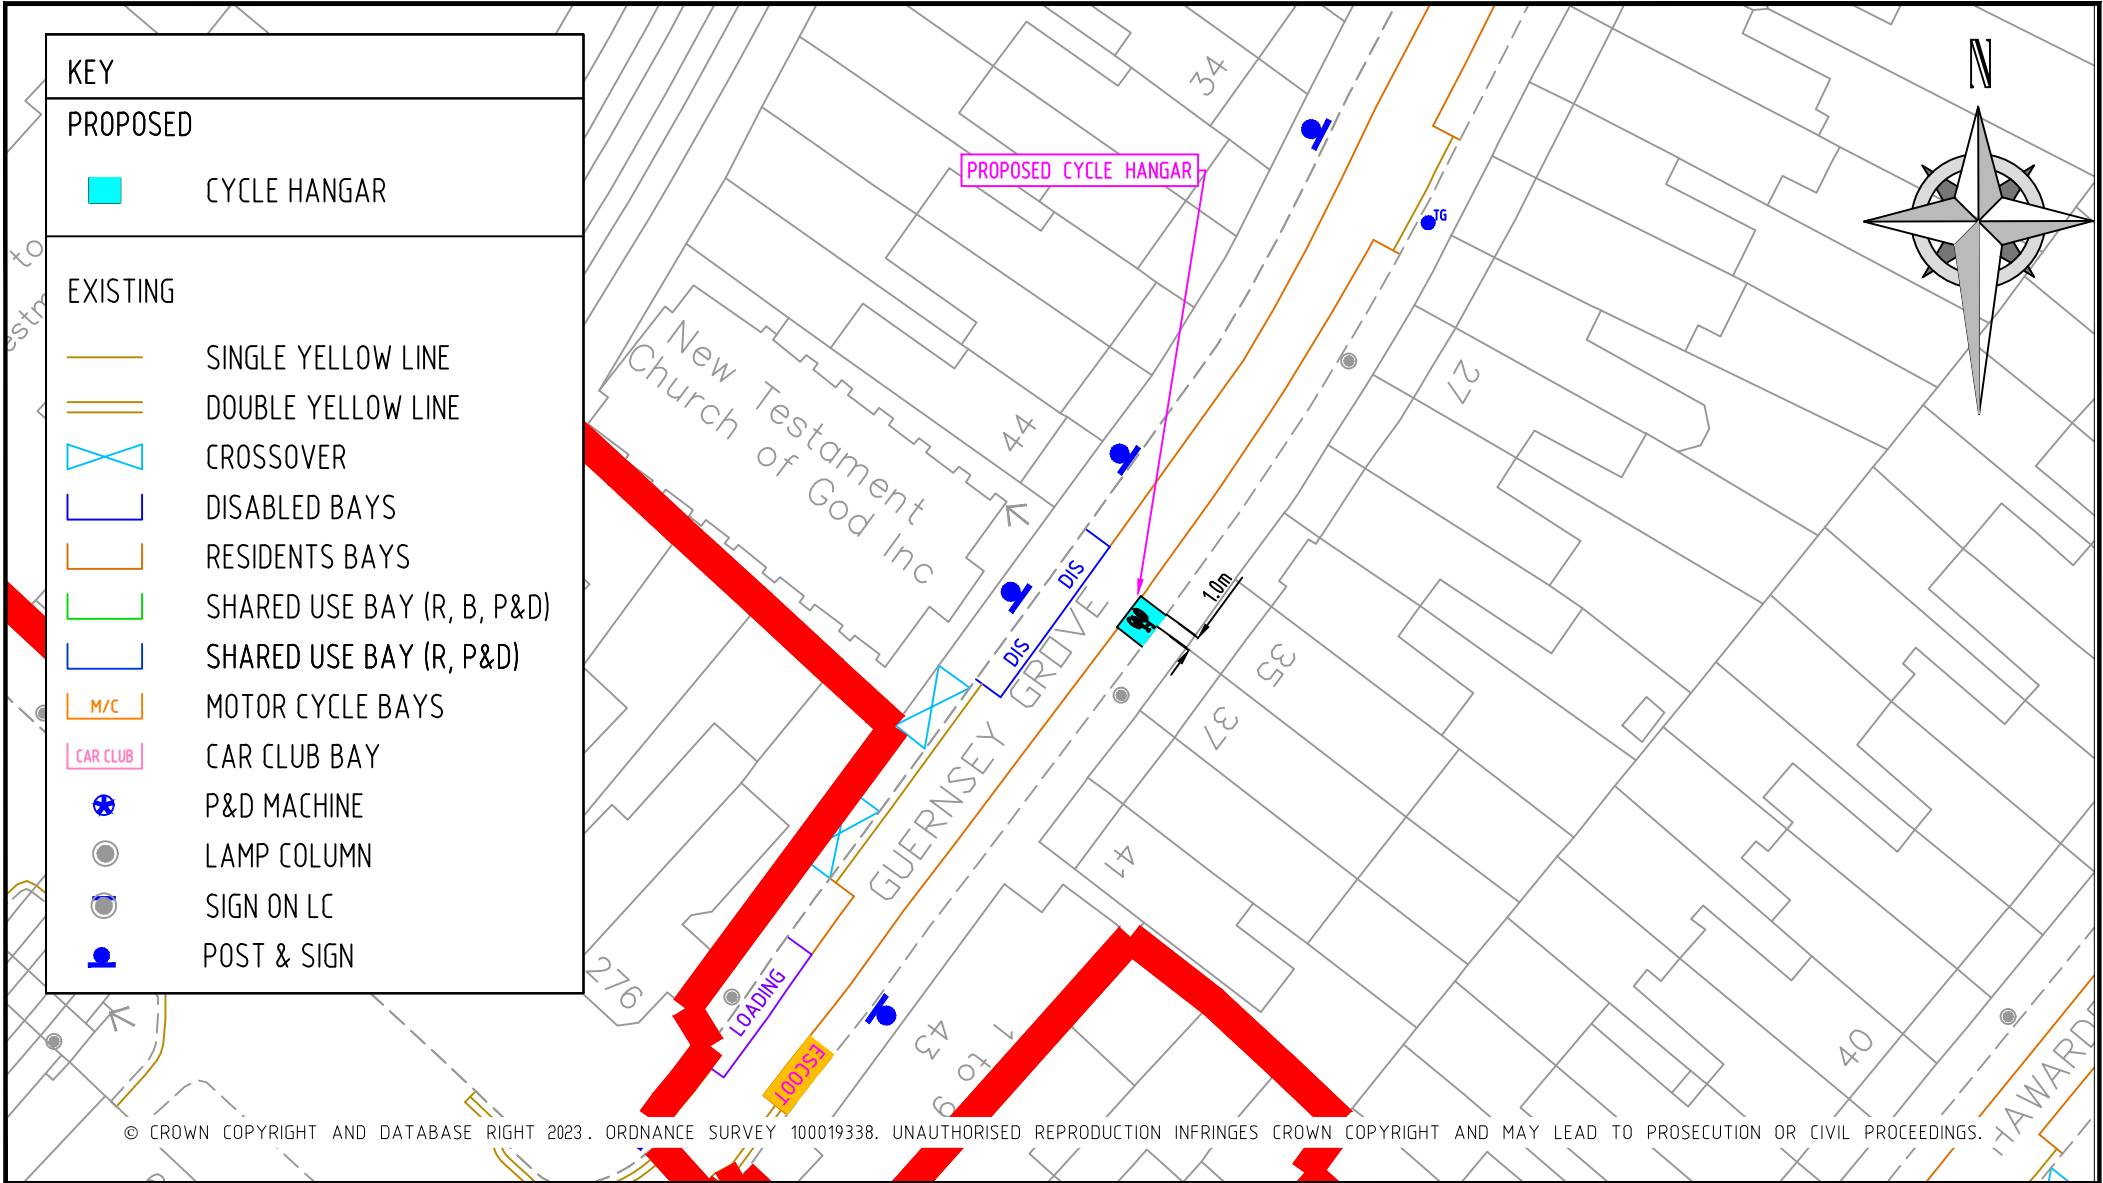


REV	DESCRIPTION	DRAWN	SIG	DATE	CHKD	SIG	DATE	APP	SIG	DATE



PARKING, STREET MANAGEMENT
AND COMMERCIAL,
3RD FLOOR, CIVIC CENTRE
6 BRIXTON HILL
LONDON, SW2 1EG
020 7926 9000

DRAWN	CS	PROJECT		Phase 7 Cycle Hangar Programme	
CHKD	AW	DRAWING TITLE		Guernsey Grove – o/s Nos. 35 & 37	
APP	SH	CLASSIFICATION	PAPER	SCALE	
		Consultation	A4	1:500	
DATE	08.03.23	DRAWING NO			REVISION
		RS-CPZ-CH-H-7000-019			–

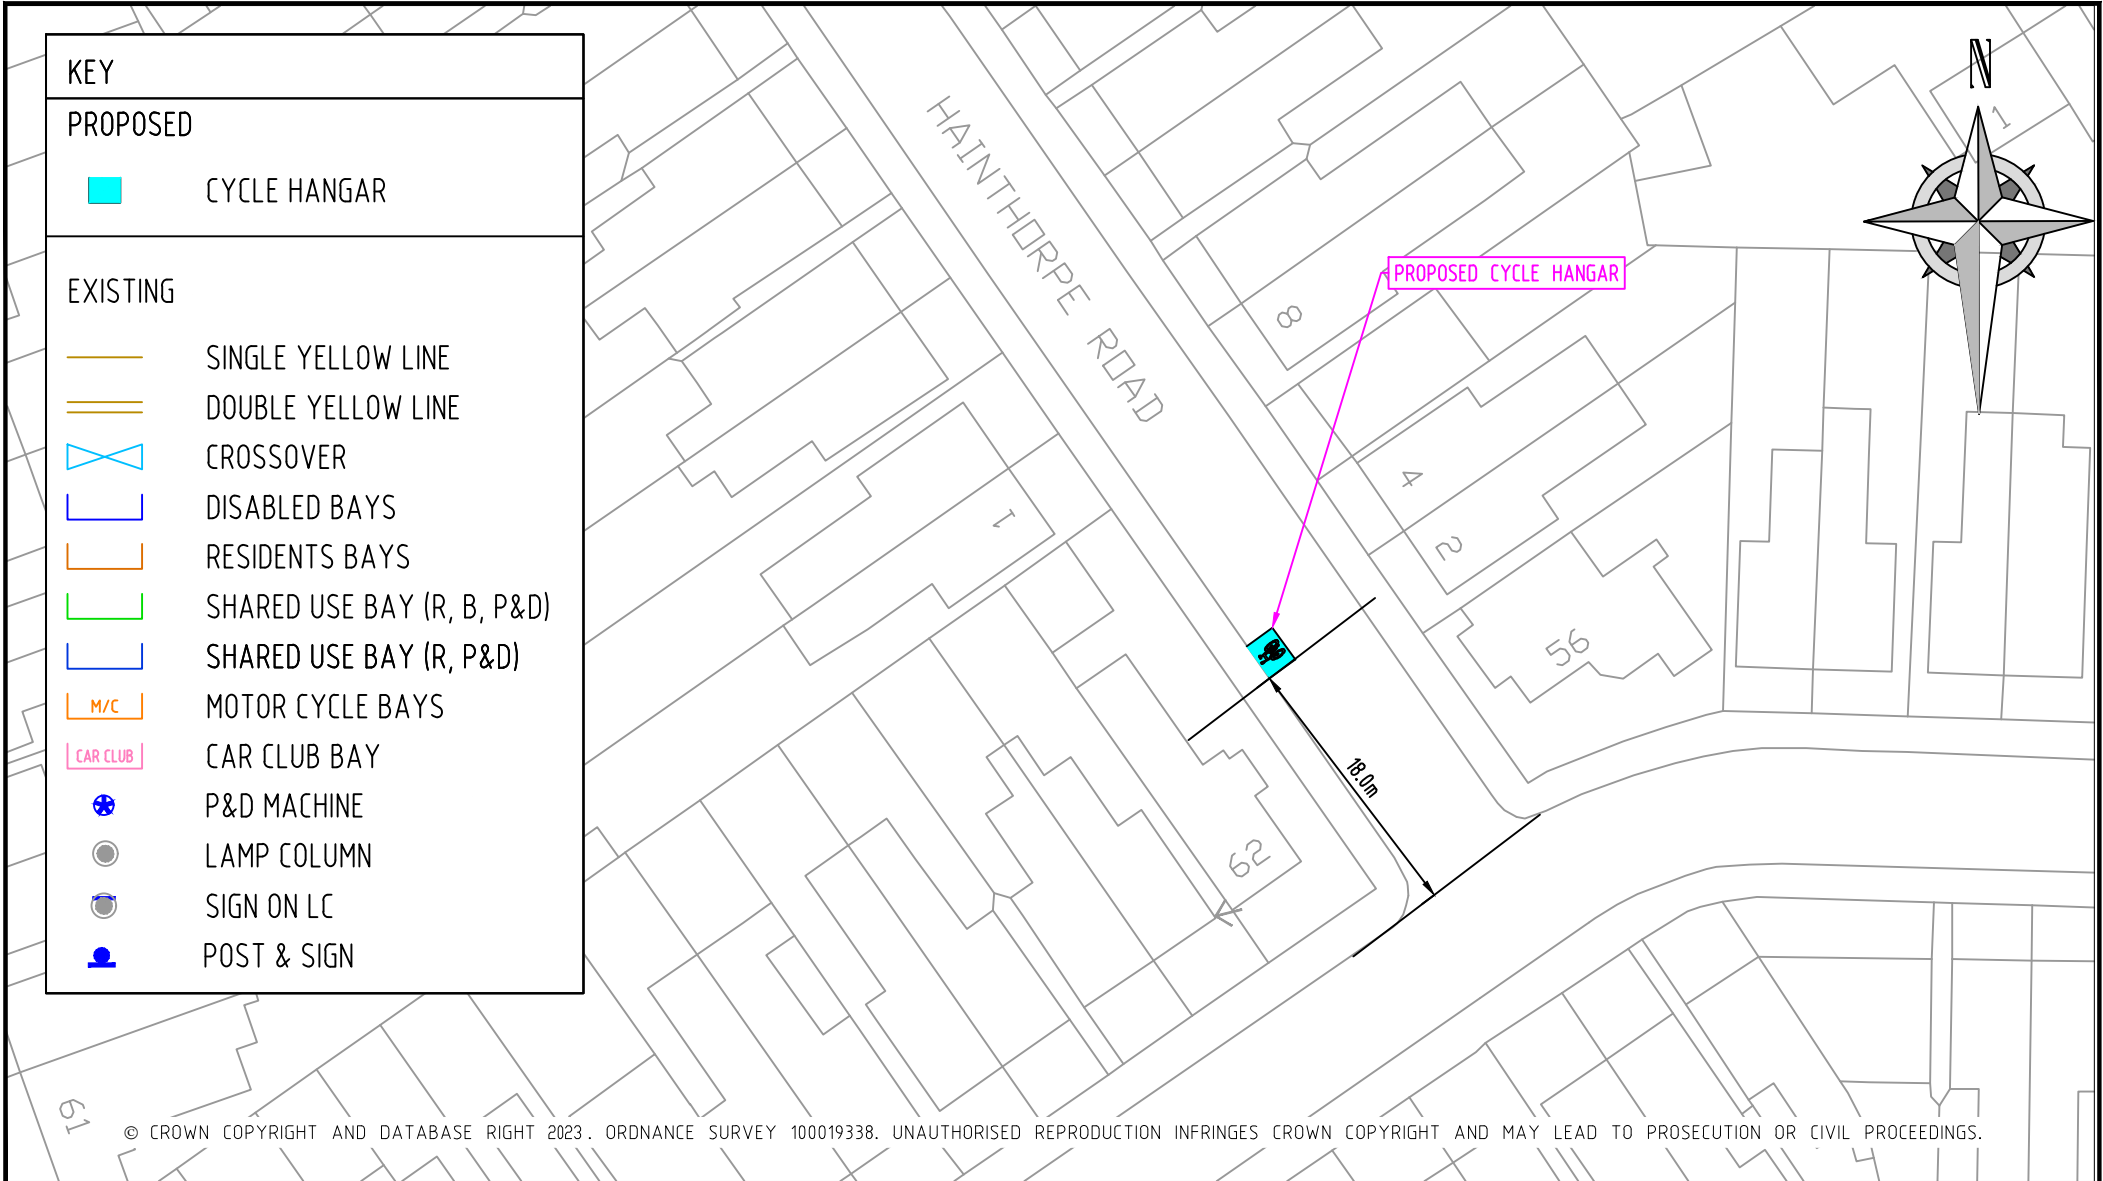

REV	DESCRIPTION	DRAWN	SIG	DATE	CHKD	SIG	DATE	APP	SIG	DATE



Lambeth

PARKING, STREET MANAGEMENT
AND COMMERCIAL,
3RD FLOOR, CIVIC CENTRE
6 BRIXTON HILL
LONDON, SW2 1EG
020 7926 9000

DRAWN	CS	PROJECT Phase 7 Cycle Hangar Programme		
CHKD	AW	DRAWING TITLE Hainthorpe Road		
APP	SH	CLASSIFICATION Consultation	PAPER A4	SCALE 1:500
DATE	08.03.23	DRAWING NO RS-NOCPZ-CH-7000-069		REVISION —

KEY

PROPOSED

CYCLE HANGAR

EXISTING

SINGLE YELLOW LINE

DOUBLE YELLOW LINE

CROSSOVER

DISABLED BAYS

RESIDENTS BAYS

SHARED USE BAY (R, B, P&D)

SHARED USE BAY (R, P&D)

M/C


CAR CLUB

P&D MACHINE

LAMP COLUMN

SIGN ON LC


POST & SIGN

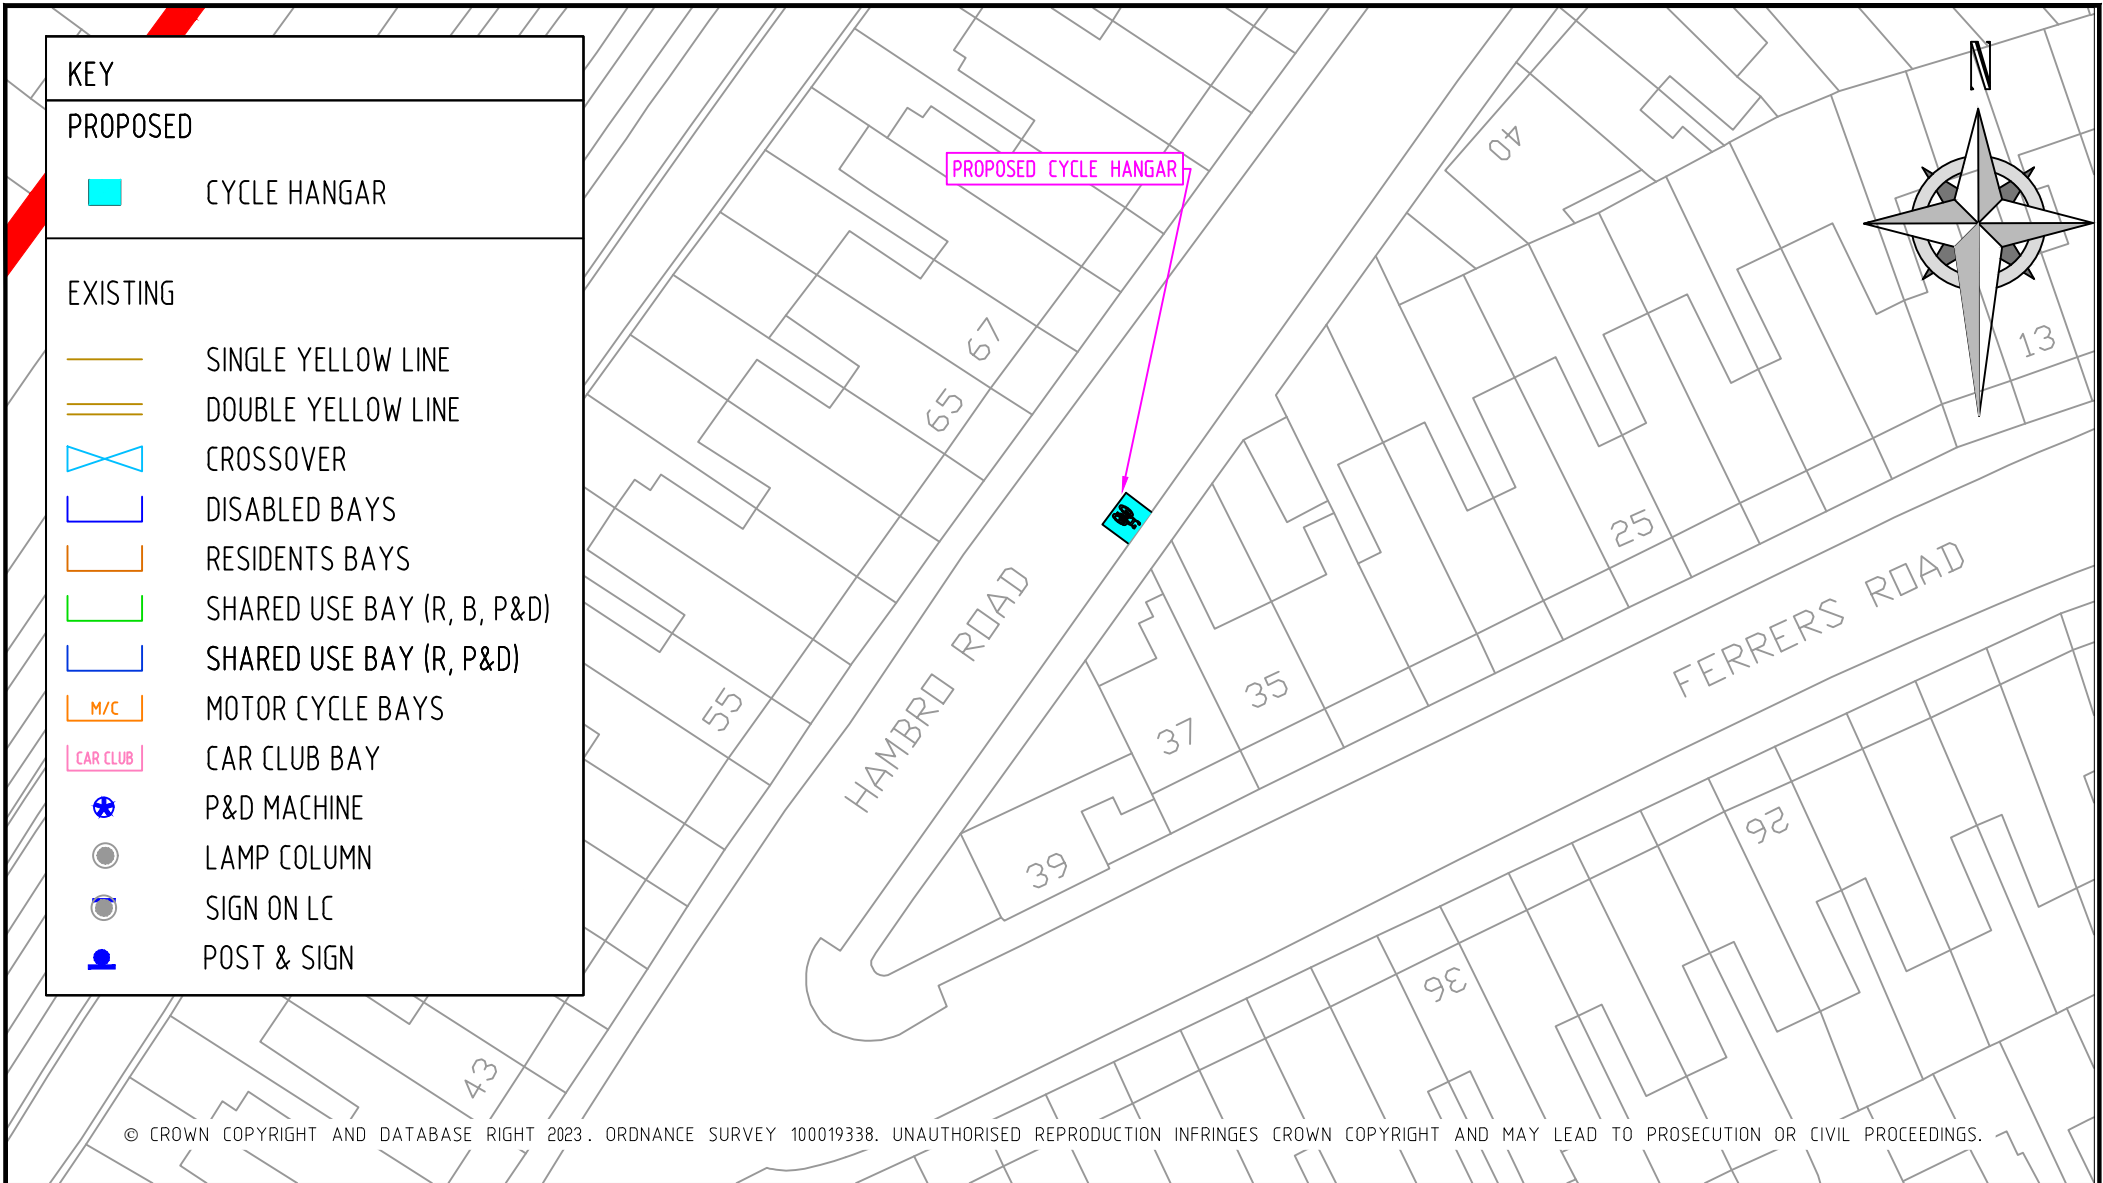

REV	DESCRIPTION	DRAWN	SIG	DATE	CHKD	SIG	DATE	APP	SIG	DATE

PARKING, STREET MANAGEMENT
AND COMMERCIAL,
3RD FLOOR, CIVIC CENTRE
6 BRIXTON HILL
LONDON, SW2 1EG
020 7926 9000

DRAWN	CS	PROJECT	Phase 7 Cycle Hangar Programme		
CHKD	AW	DRAWING TITLE	Hambro Road		
APP	SH	CLASSIFICATION	PAPER	SCALE	
		Consultation	A4	1:500	
DATE	08.03.23	DRAWING NO	RS-NOCPZ-CH-7000-075		REVISION
					-

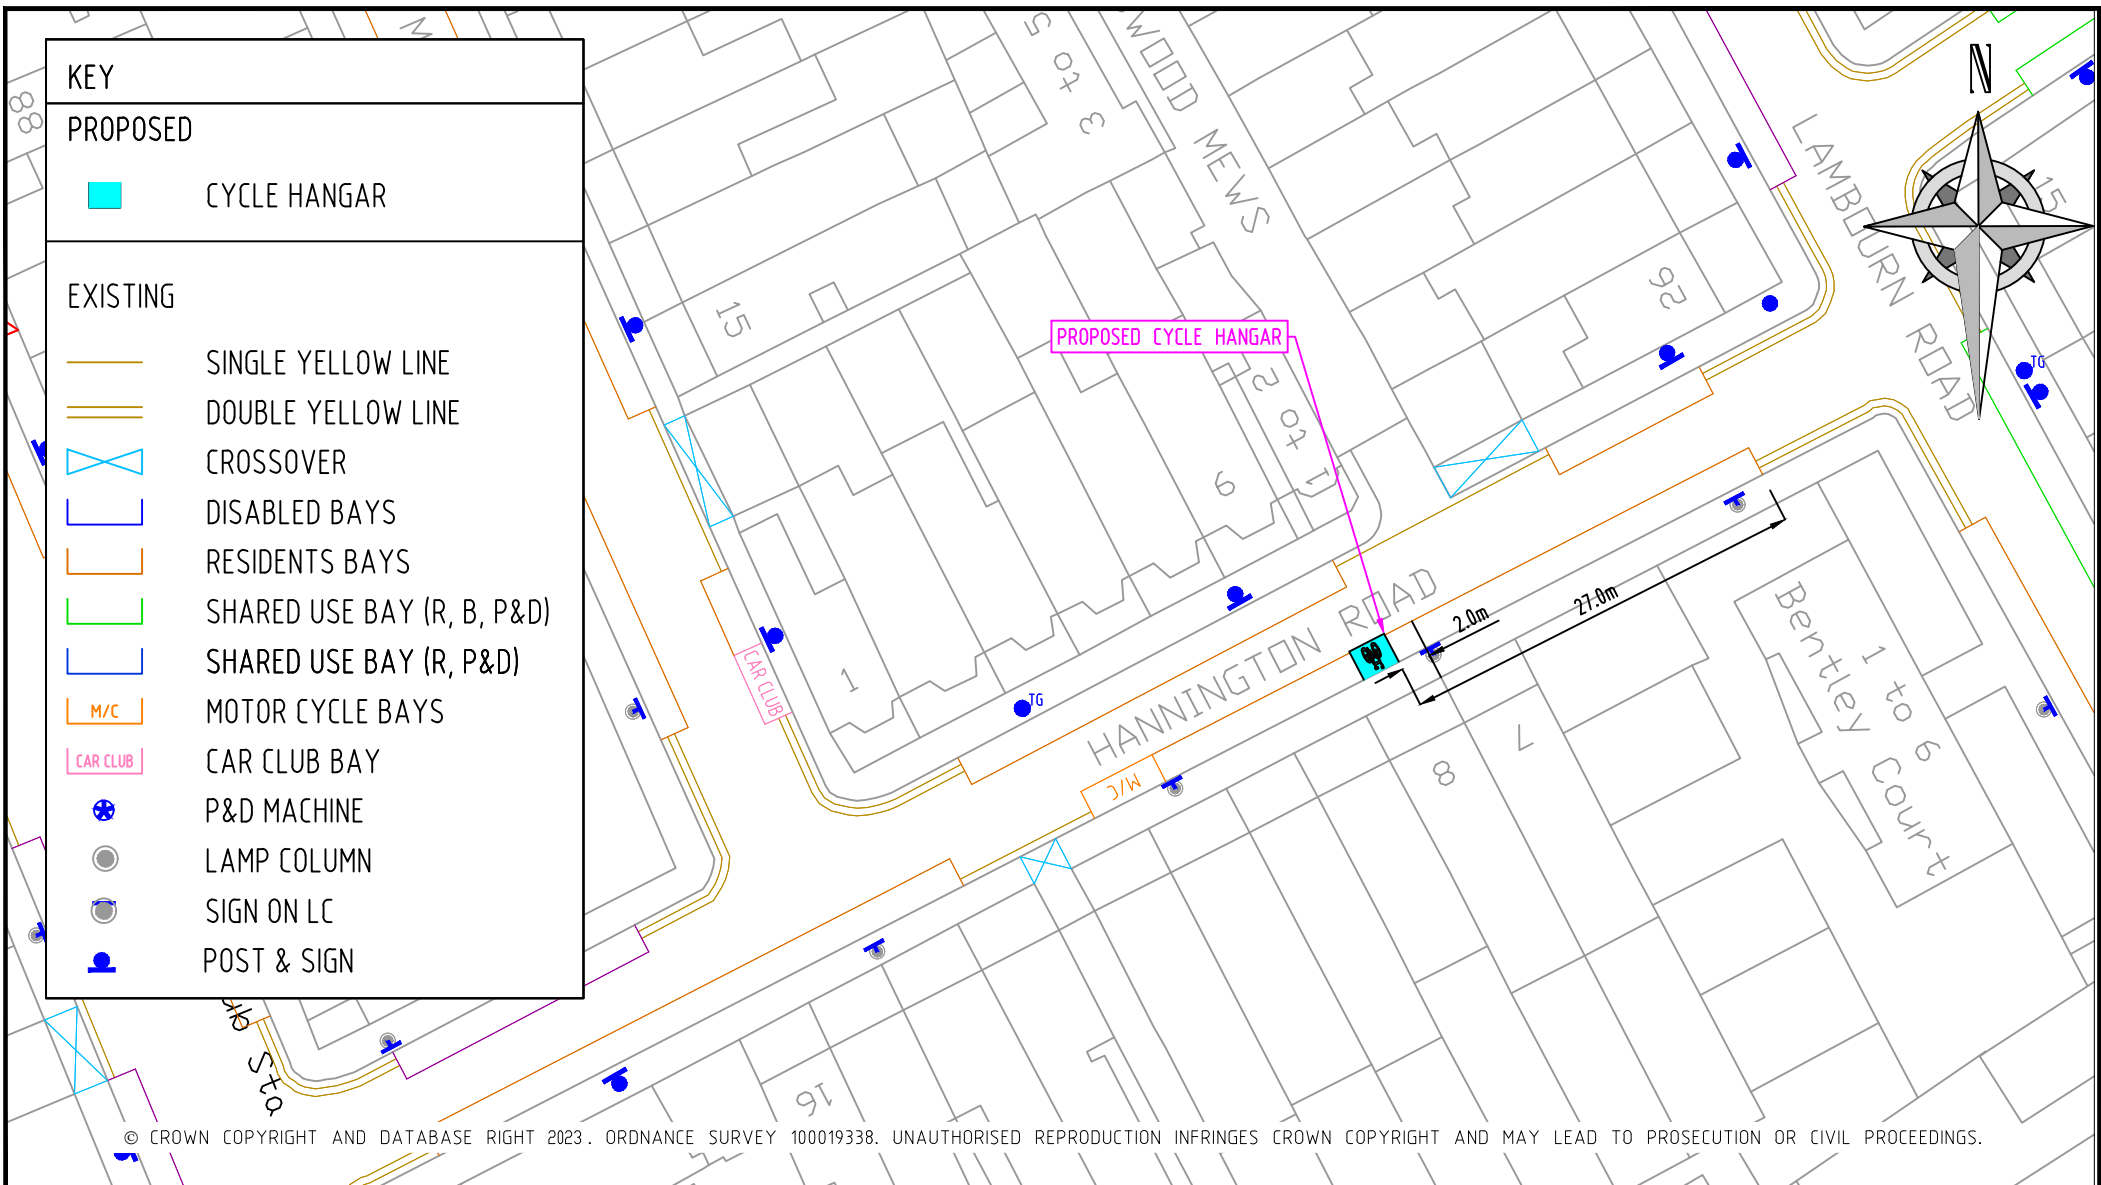

REV	DESCRIPTION	DRAWN	SIG	DATE	CHKD	SIG	DATE	APP	SIG	DATE

Lambeth

PARKING, STREET MANAGEMENT
AND COMMERCIAL,
3RD FLOOR, CIVIC CENTRE
6 BRIXTON HILL
LONDON, SW2 1EG
020 7926 9000

DRAWN	CS	PROJECT	Phase 7 Cycle Hangar Programme		
CHKD	AW	DRAWING TITLE	Hannington Road		
APP	SH	CLASSIFICATION	Consultation	PAPER	A4
DATE	08.03.23	SCALE	1:500	DRAWING NO	RS-CPZ-CH-C-7000-065
		REVISION	-		

KEY

PROPOSED

CYCLE HANGAR

EXISTING

SINGLE YELLOW LINE

DOUBLE YELLOW LINE

CROSSOVER

DISABLED BAYS

RESIDENTS BAYS

SHARED USE BAY (R, B, P&D)

SHARED USE BAY (R, P&D)

M/C


CAR CLUB

P&D MACHINE

LAMP COLUMN

SIGN ON LC

POST & SIGN

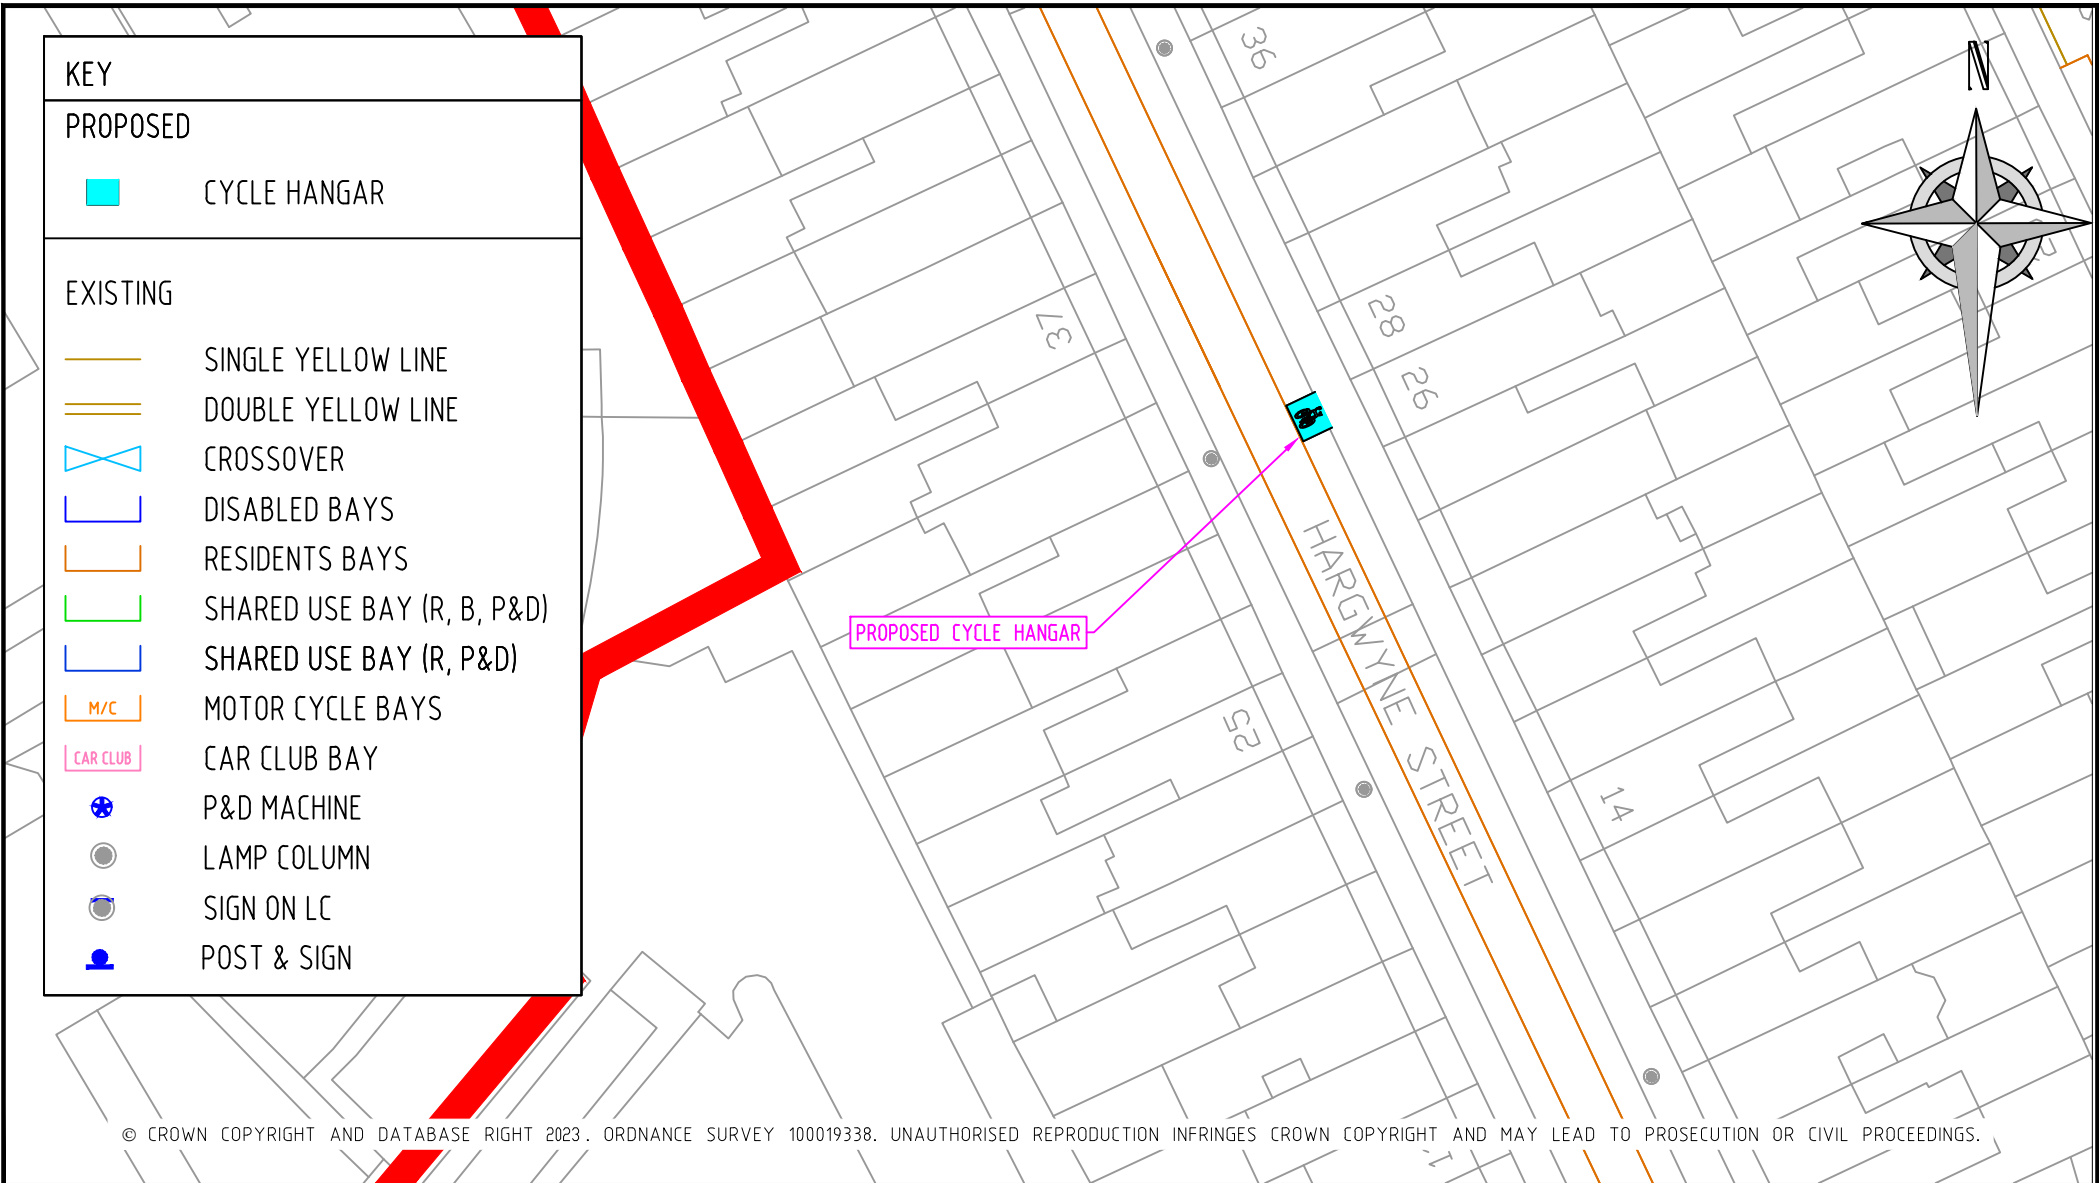


REV	DESCRIPTION	DRAWN	SIG	DATE	CHKD	SIG	DATE	APP	SIG	DATE

**Lambeth**

PARKING, STREET MANAGEMENT
AND COMMERCIAL,
3RD FLOOR, CIVIC CENTRE
6 BRIXTON HILL
LONDON, SW2 1EG
020 7926 9000

DRAWN	CS	PROJECT	Phase 7 Cycle Hangar Programme		
CHKD	AW	DRAWING TITLE	Hargwyne Street		
APP	SH	CLASSIFICATION	PAPER	SCALE	
		Consultation	A4	1:500	
DATE	08.03.23	DRAWING NO	RS-CPZ-CH-B-7000-046		REVISION
					-

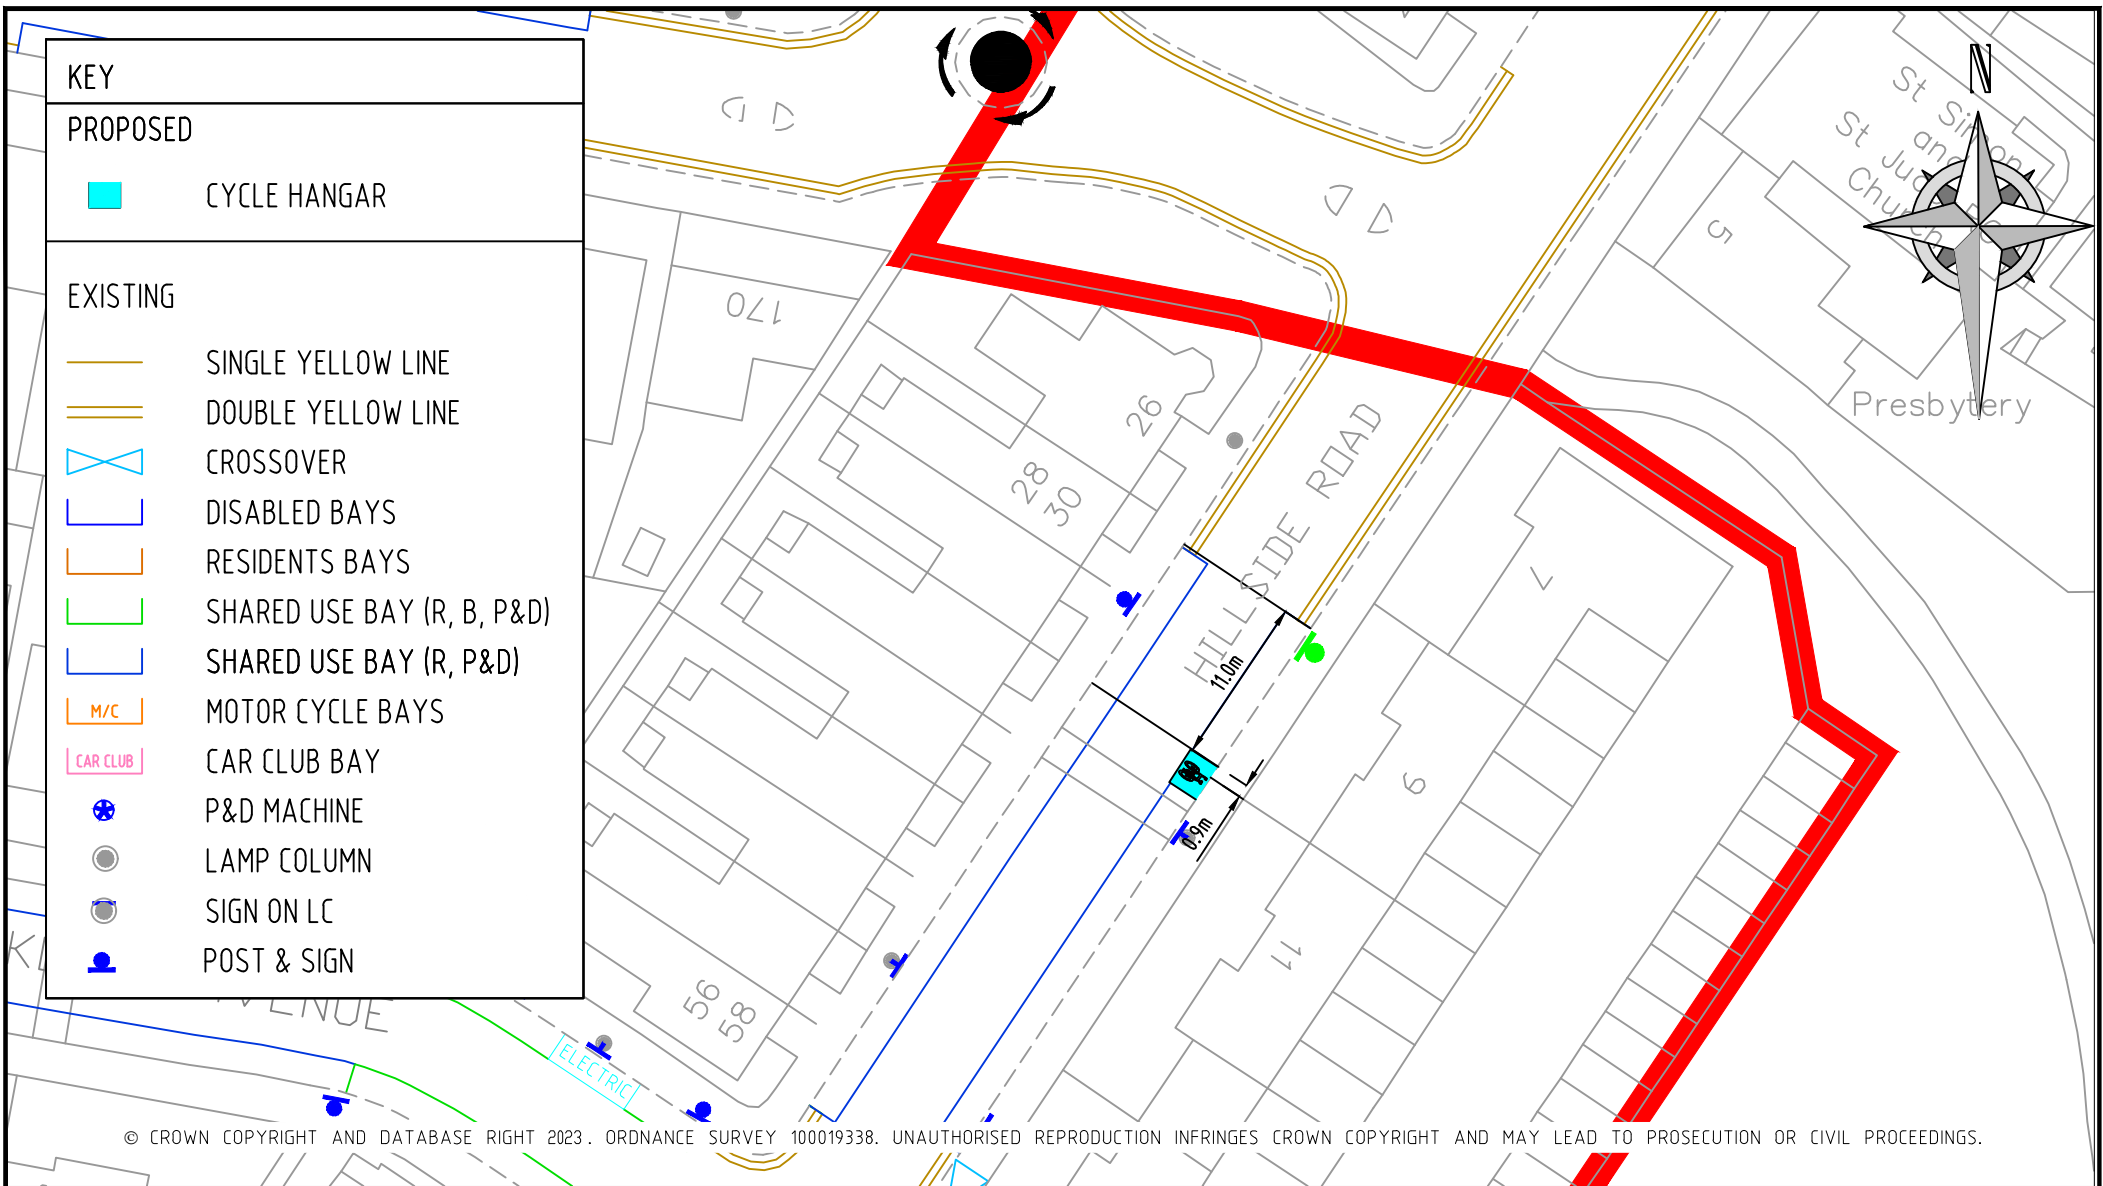


REV	DESCRIPTION	DRAWN	SIG	DATE	CHKD	SIG	DATE	APP	SIG	DATE




PARKING, STREET MANAGEMENT
AND COMMERCIAL,
3RD FLOOR, CIVIC CENTRE
6 BRIXTON HILL
LONDON, SW2 1EG
020 7926 9000

DRAWN	CS	PROJECT		Phase 7 Cycle Hangar Programme
CHKD	AW	DRAWING TITLE		Hillside Road
APP	SH	CLASSIFICATION	PAPER	SCALE
		Consultation	A4	1:500
DATE	08.03.23	DRAWING NO		REVISION
		RS-CPZ-CH-M-7000-082		-

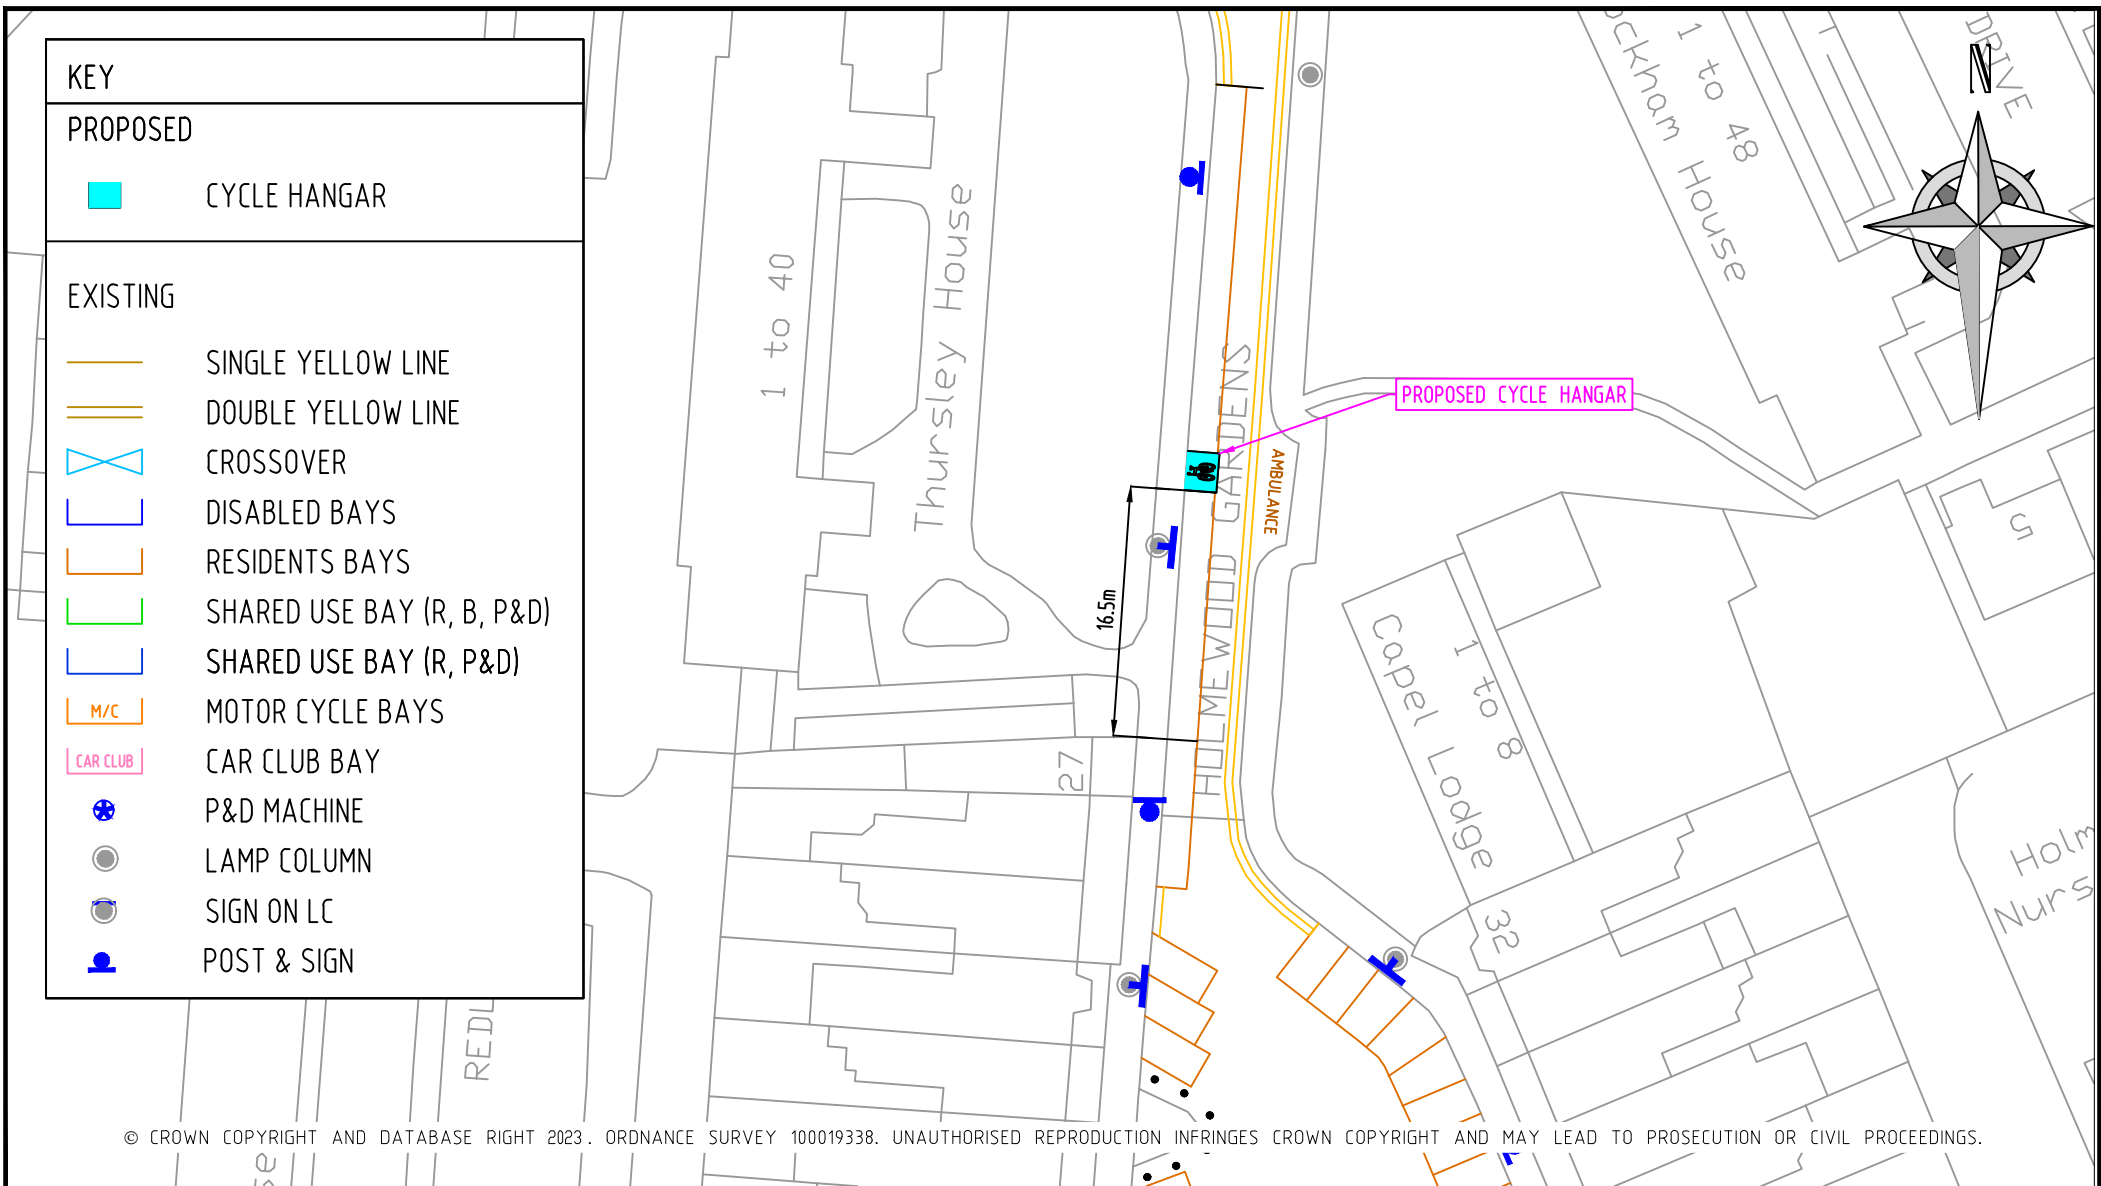

REV	DESCRIPTION	DRAWN	SIG	DATE	CHKD	SIG	DATE	APP	SIG	DATE

 Lambeth PARKING, STREET MANAGEMENT AND COMMERCIAL, 3RD FLOOR, CIVIC CENTRE 6 BRIXTON HILL LONDON, SW2 1EG 020 7926 9000		DRAWN CS PROJECT Phase 7 Cycle Hangar Programme
CHKD AW	DRAWING TITLE Holmewood Gardens	
APP SH	CLASSIFICATION Consultation	PAPER A4 SCALE 1:500
DATE 08.03.23	DRAWING NO RS-CPZ-CH-F-7000-054	REVISION -

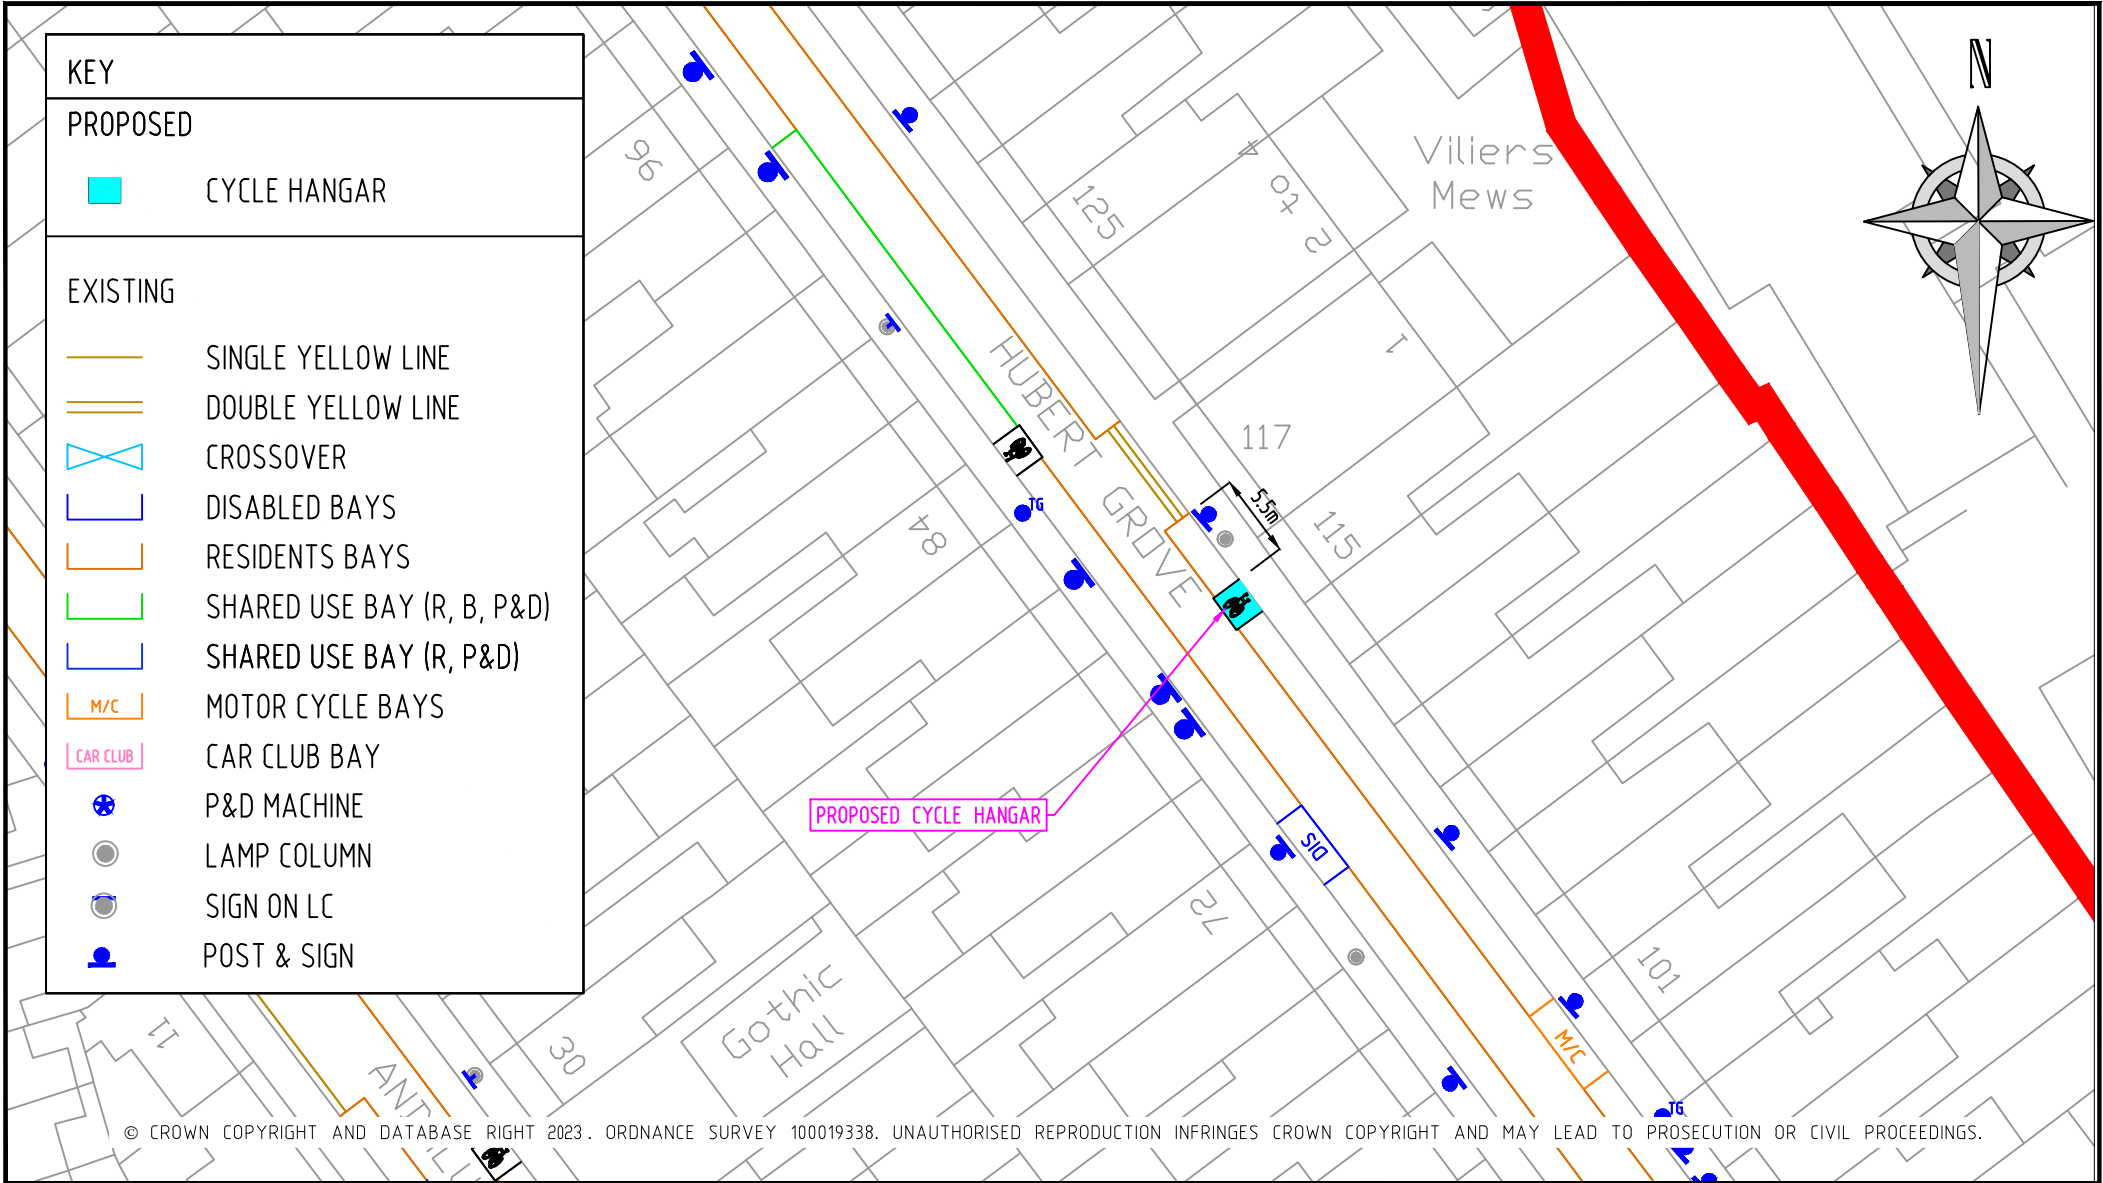


REV	DESCRIPTION	DRAWN	SIG	DATE	CHKD	SIG	DATE	APP	SIG	DATE



Lambeth

PARKING, STREET MANAGEMENT
AND COMMERCIAL,
3RD FLOOR, CIVIC CENTRE
6 BRIXTON HILL
LONDON, SW2 1EG
020 7926 9000

DRAWN	CS	PROJECT				Phase 7 Cycle Hangar Programme						
CHKD	AW	DRAWING TITLE									Hubert Grove	
APP	SH	CLASSIFICATION				PAPER		SCALE				
		Consultation				A4		1:500				
DATE	08.03.23	DRAWING NO						RS-CPZ-CH-B-7000-059			REVISION	-

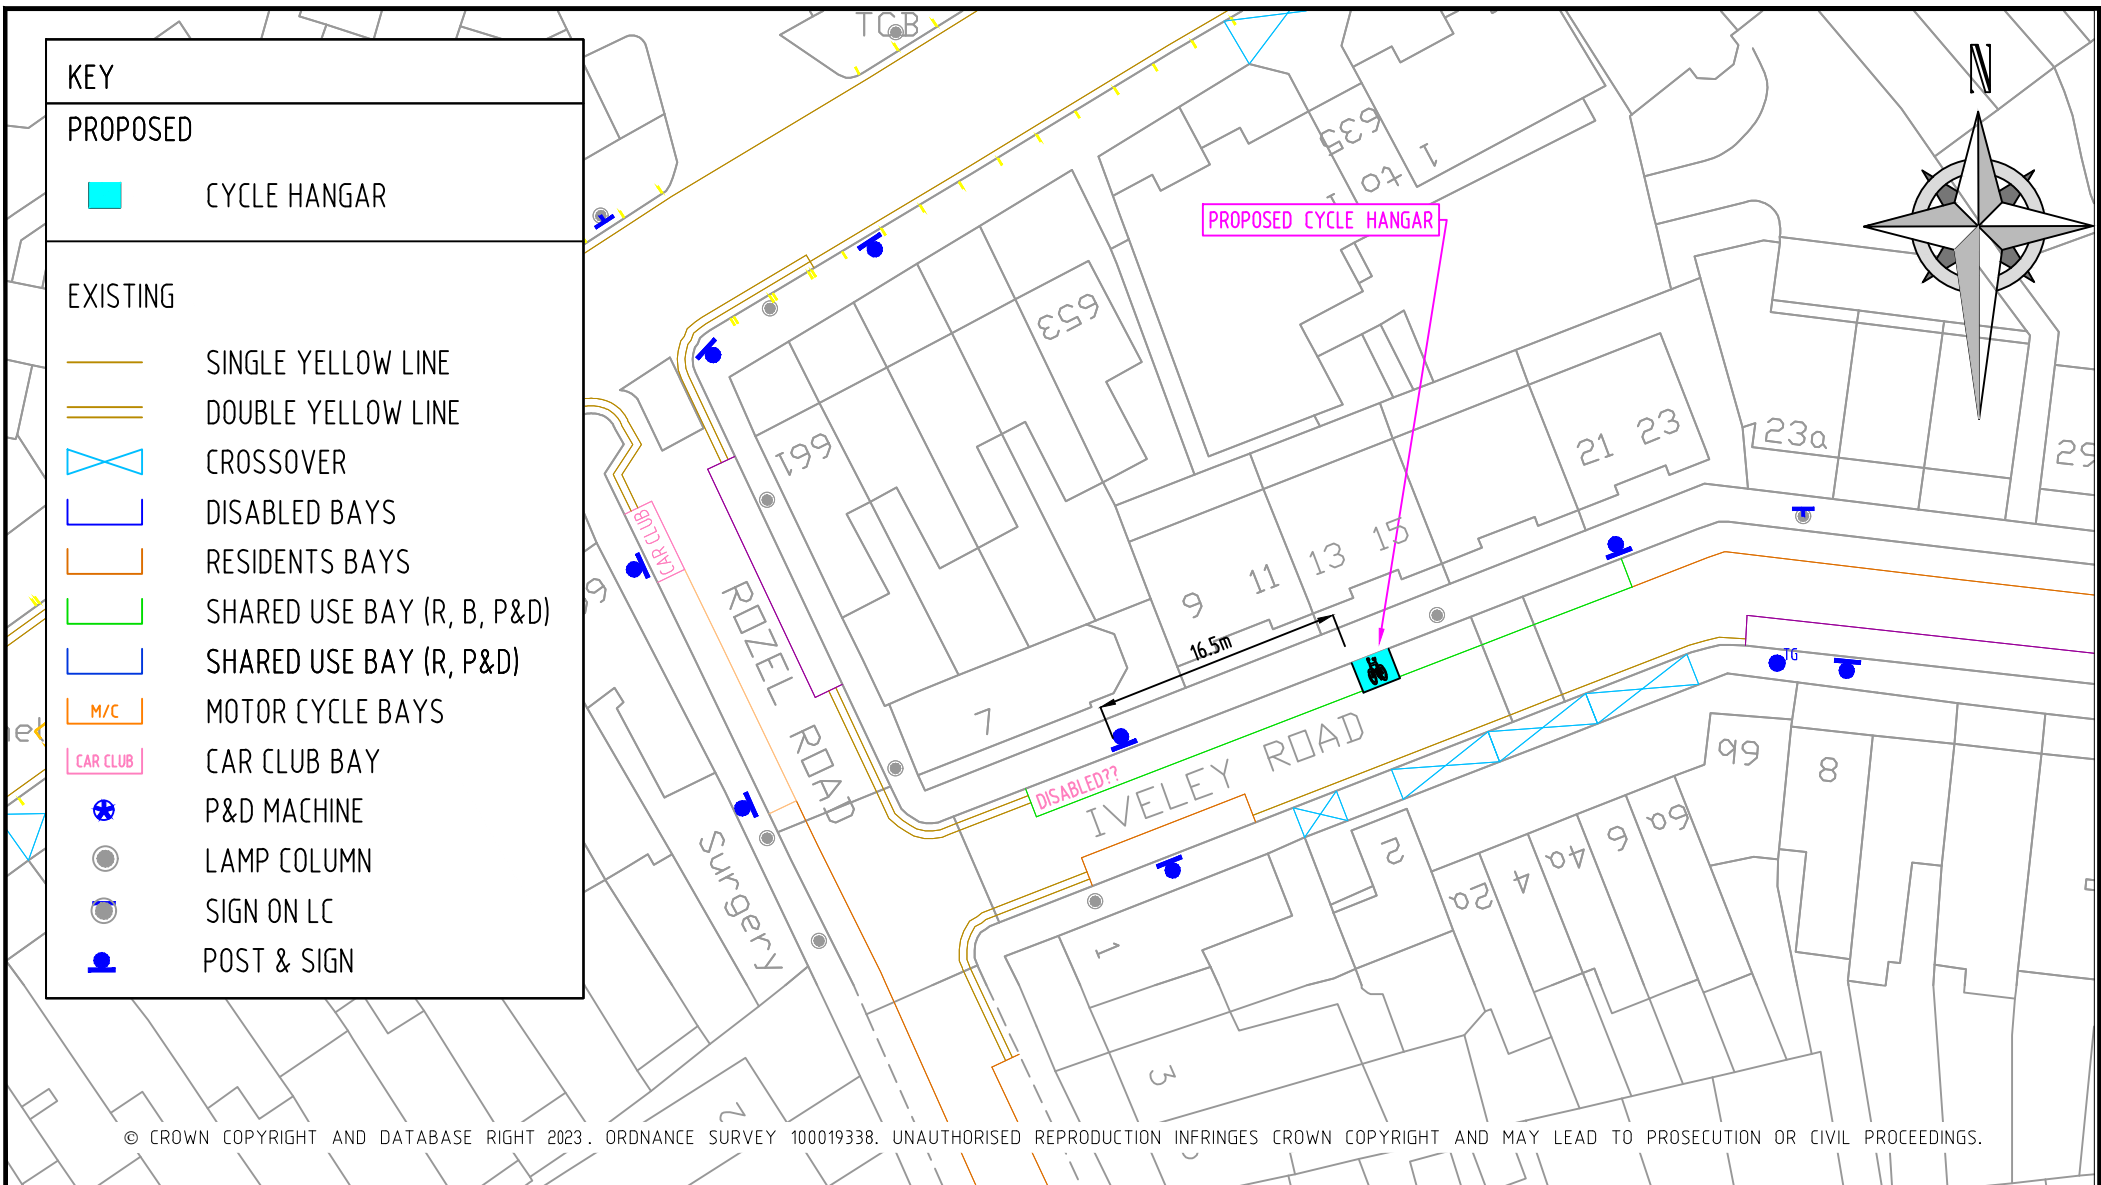


REV	DESCRIPTION	DRAWN	SIG	DATE	CHKD	SIG	DATE	APP	SIG	DATE

Lambeth

PARKING, STREET MANAGEMENT
AND COMMERCIAL,
3RD FLOOR, CIVIC CENTRE
6 BRIXTON HILL
LONDON, SW2 1EG
020 7926 9000

DRAWN	CS	PROJECT	Phase 7 Cycle Hangar Programme		
CHKD	AW	DRAWING TITLE	Iveley Road		
APP	SH	CLASSIFICATION	Consultation	PAPER	A4
DATE	08.03.23	DRAWING NO	RS-CPZ-CH-C-7000-063	SCALE	1:500
				REVISION	-

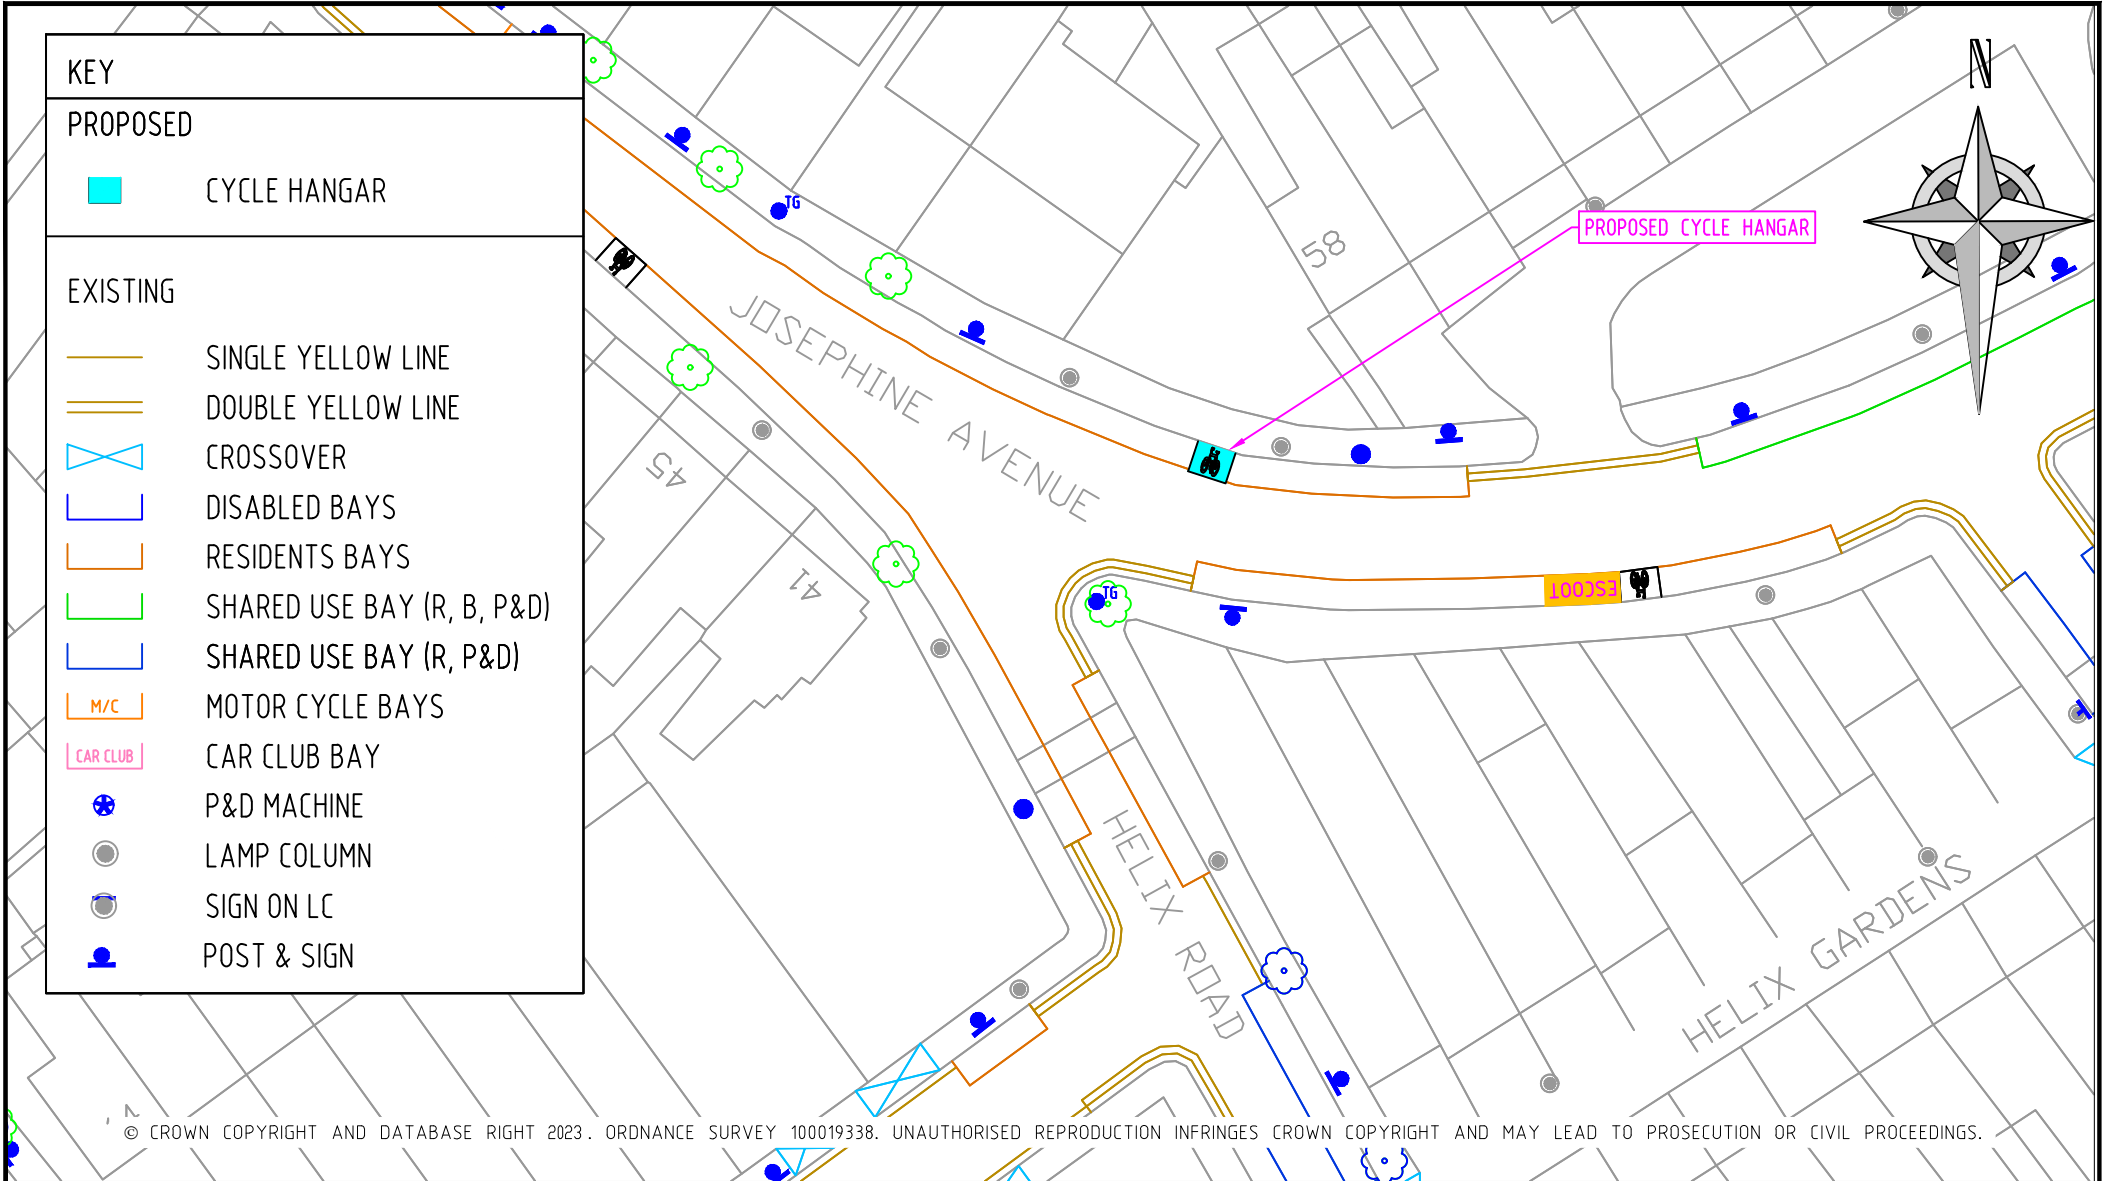


REV	DESCRIPTION	DRAWN	SIG	DATE	CHKD	SIG	DATE	APP	SIG	DATE



PARKING, STREET MANAGEMENT
AND COMMERCIAL,
3RD FLOOR, CIVIC CENTRE
6 BRIXTON HILL
LONDON, SW2 1EG
020 7926 9000

DRAWN	CS	PROJECT	Phase 7 Cycle Hangar Programme		
CHKD	AW	DRAWING TITLE	Josephine Avenue		
APP	SH	CLASSIFICATION	Consultation	PAPER	A4
DATE	08.03.23	DRAWING NO	RS-CPZ-CH-Q-7000-048		REVISION
					-

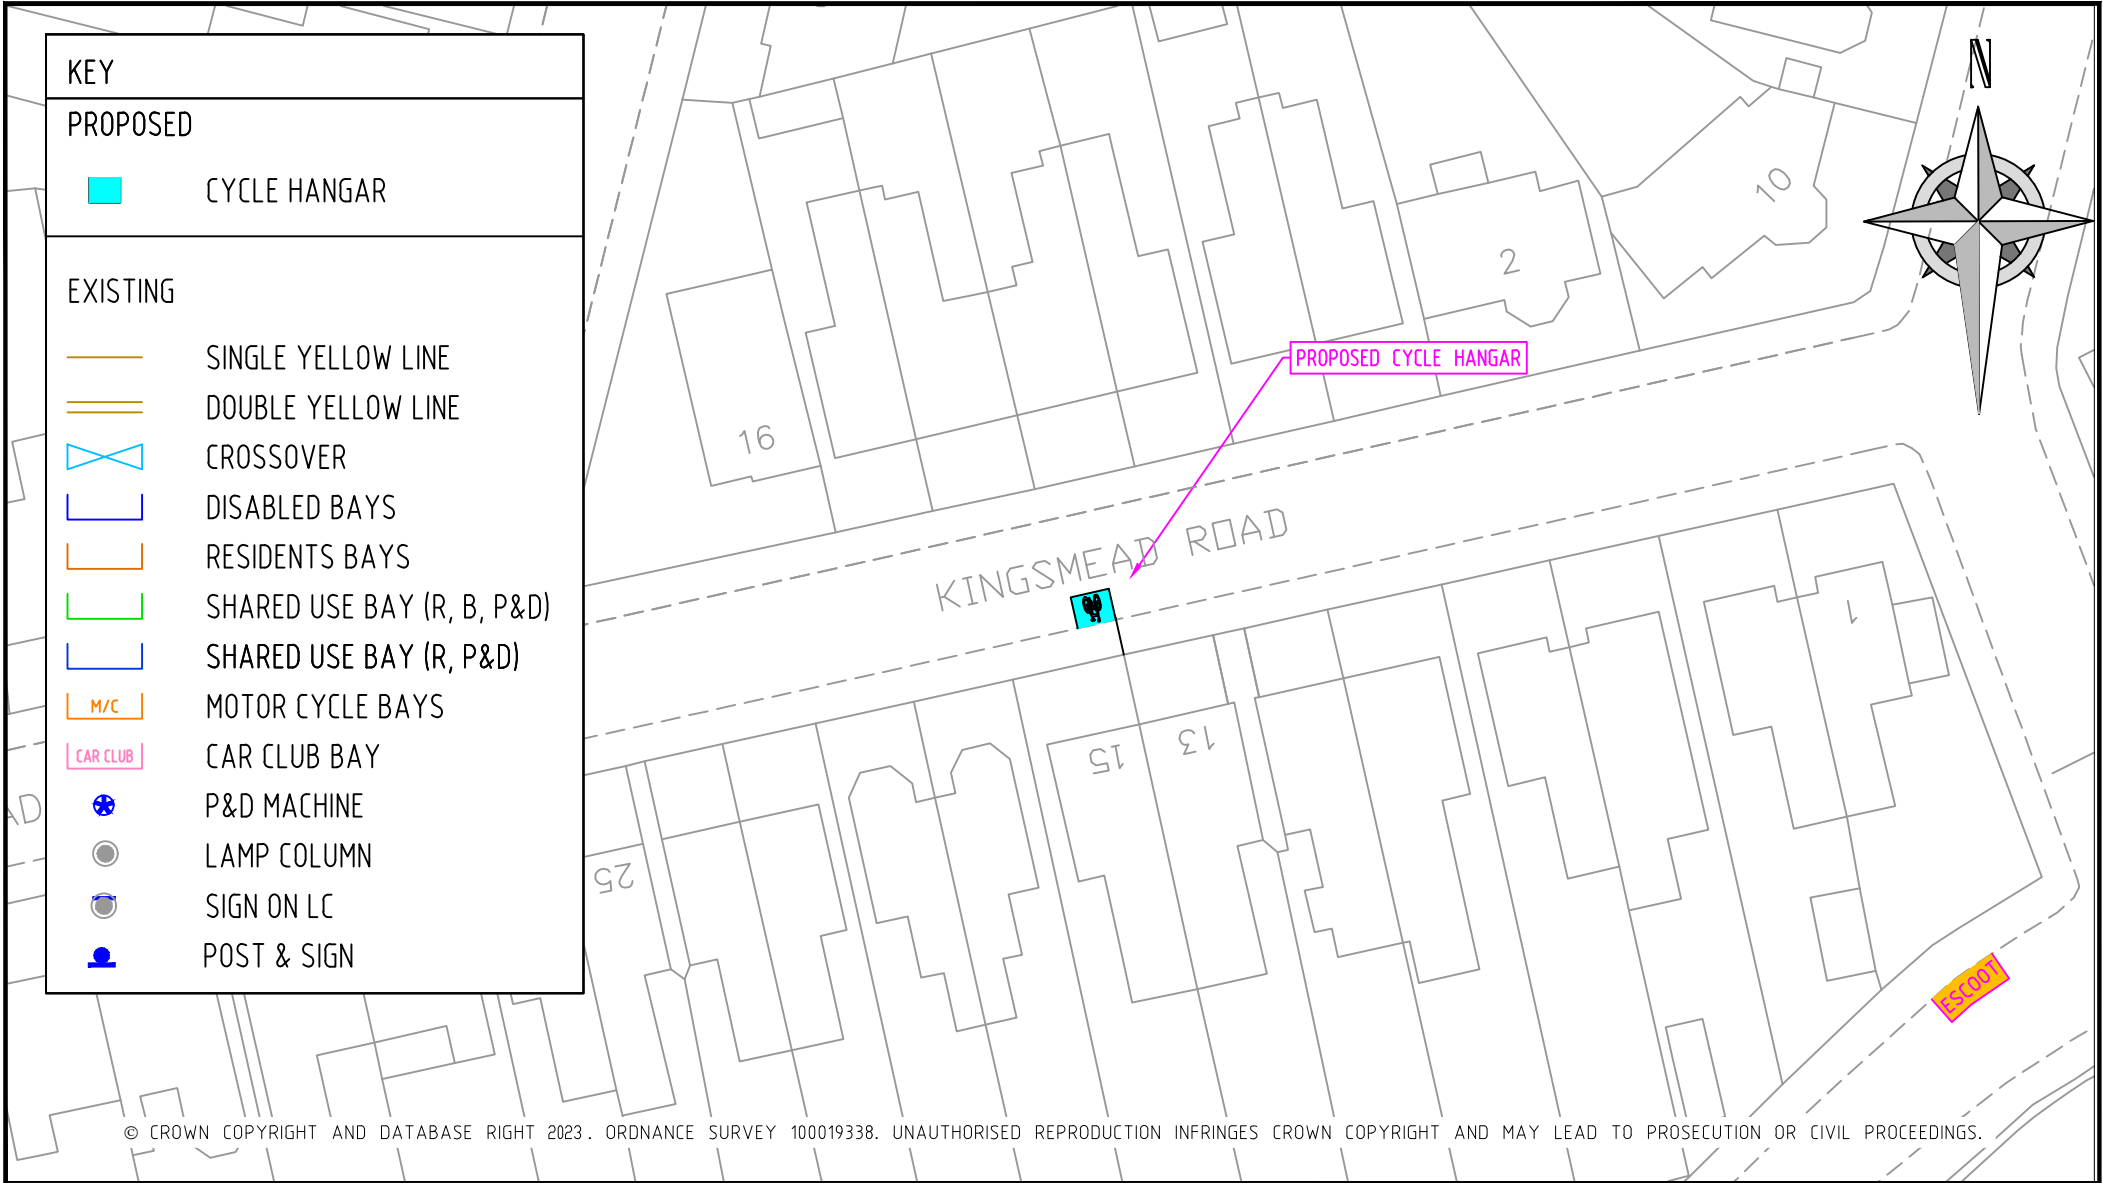


REV	DESCRIPTION	DRAWN	SIG	DATE	CHKD	SIG	DATE	APP	SIG	DATE

Lambeth

PARKING, STREET MANAGEMENT
AND COMMERCIAL,
3RD FLOOR, CIVIC CENTRE
6 BRIXTON HILL
LONDON, SW2 1EG
020 7926 9000

DRAWN	CS	PROJECT		Phase 7 Cycle Hangar Programme			
CHKD	AW	DRAWING TITLE				Kingsmead Road	
APP	SH	CLASSIFICATION	PAPER	SCALE			
		Consultation	A4	1:500			
DATE	08.03.23	DRAWING NO			REVISION		
		RS-NOCpz-CH-7000-071			-		

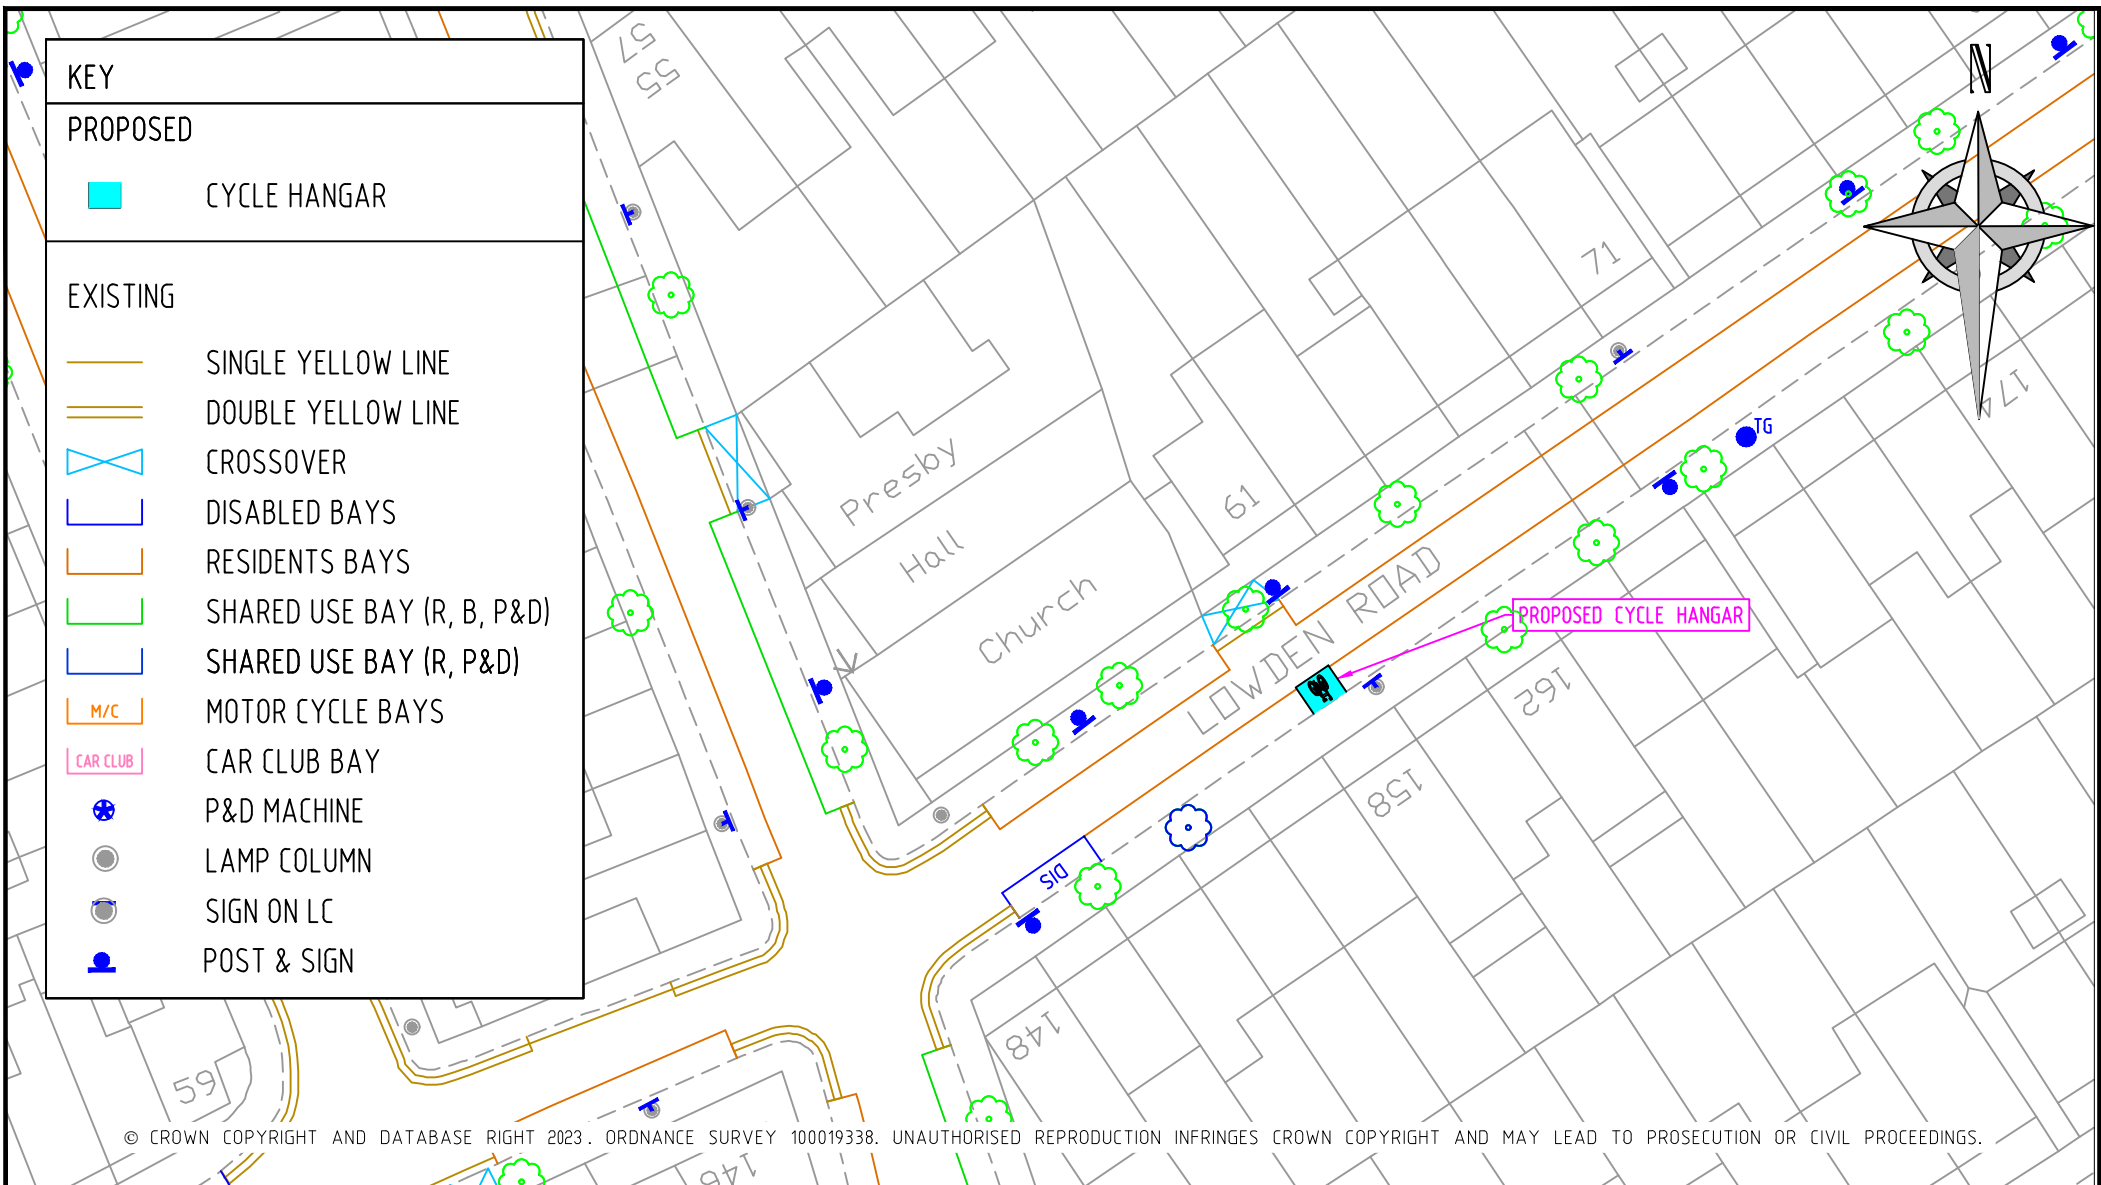


REV	DESCRIPTION	DRAWN	SIG	DATE	CHKD	SIG	DATE	APP	SIG	DATE



Lambeth

PARKING, STREET MANAGEMENT
AND COMMERCIAL,
3RD FLOOR, CIVIC CENTRE
6 BRIXTON HILL
LONDON, SW2 1EG
020 7926 9000

DRAWN	CS	PROJECT			Phase 7 Cycle Hangar Programme		
CHKD	AW	DRAWING TITLE					Lowden Road
APP	SH	CLASSIFICATION	PAPER	SCALE			
		Consultation	A4	1:500			
DATE	08.03.23	DRAWING NO				RS-CPZ-CH-N-7000-011	REVISION
							-

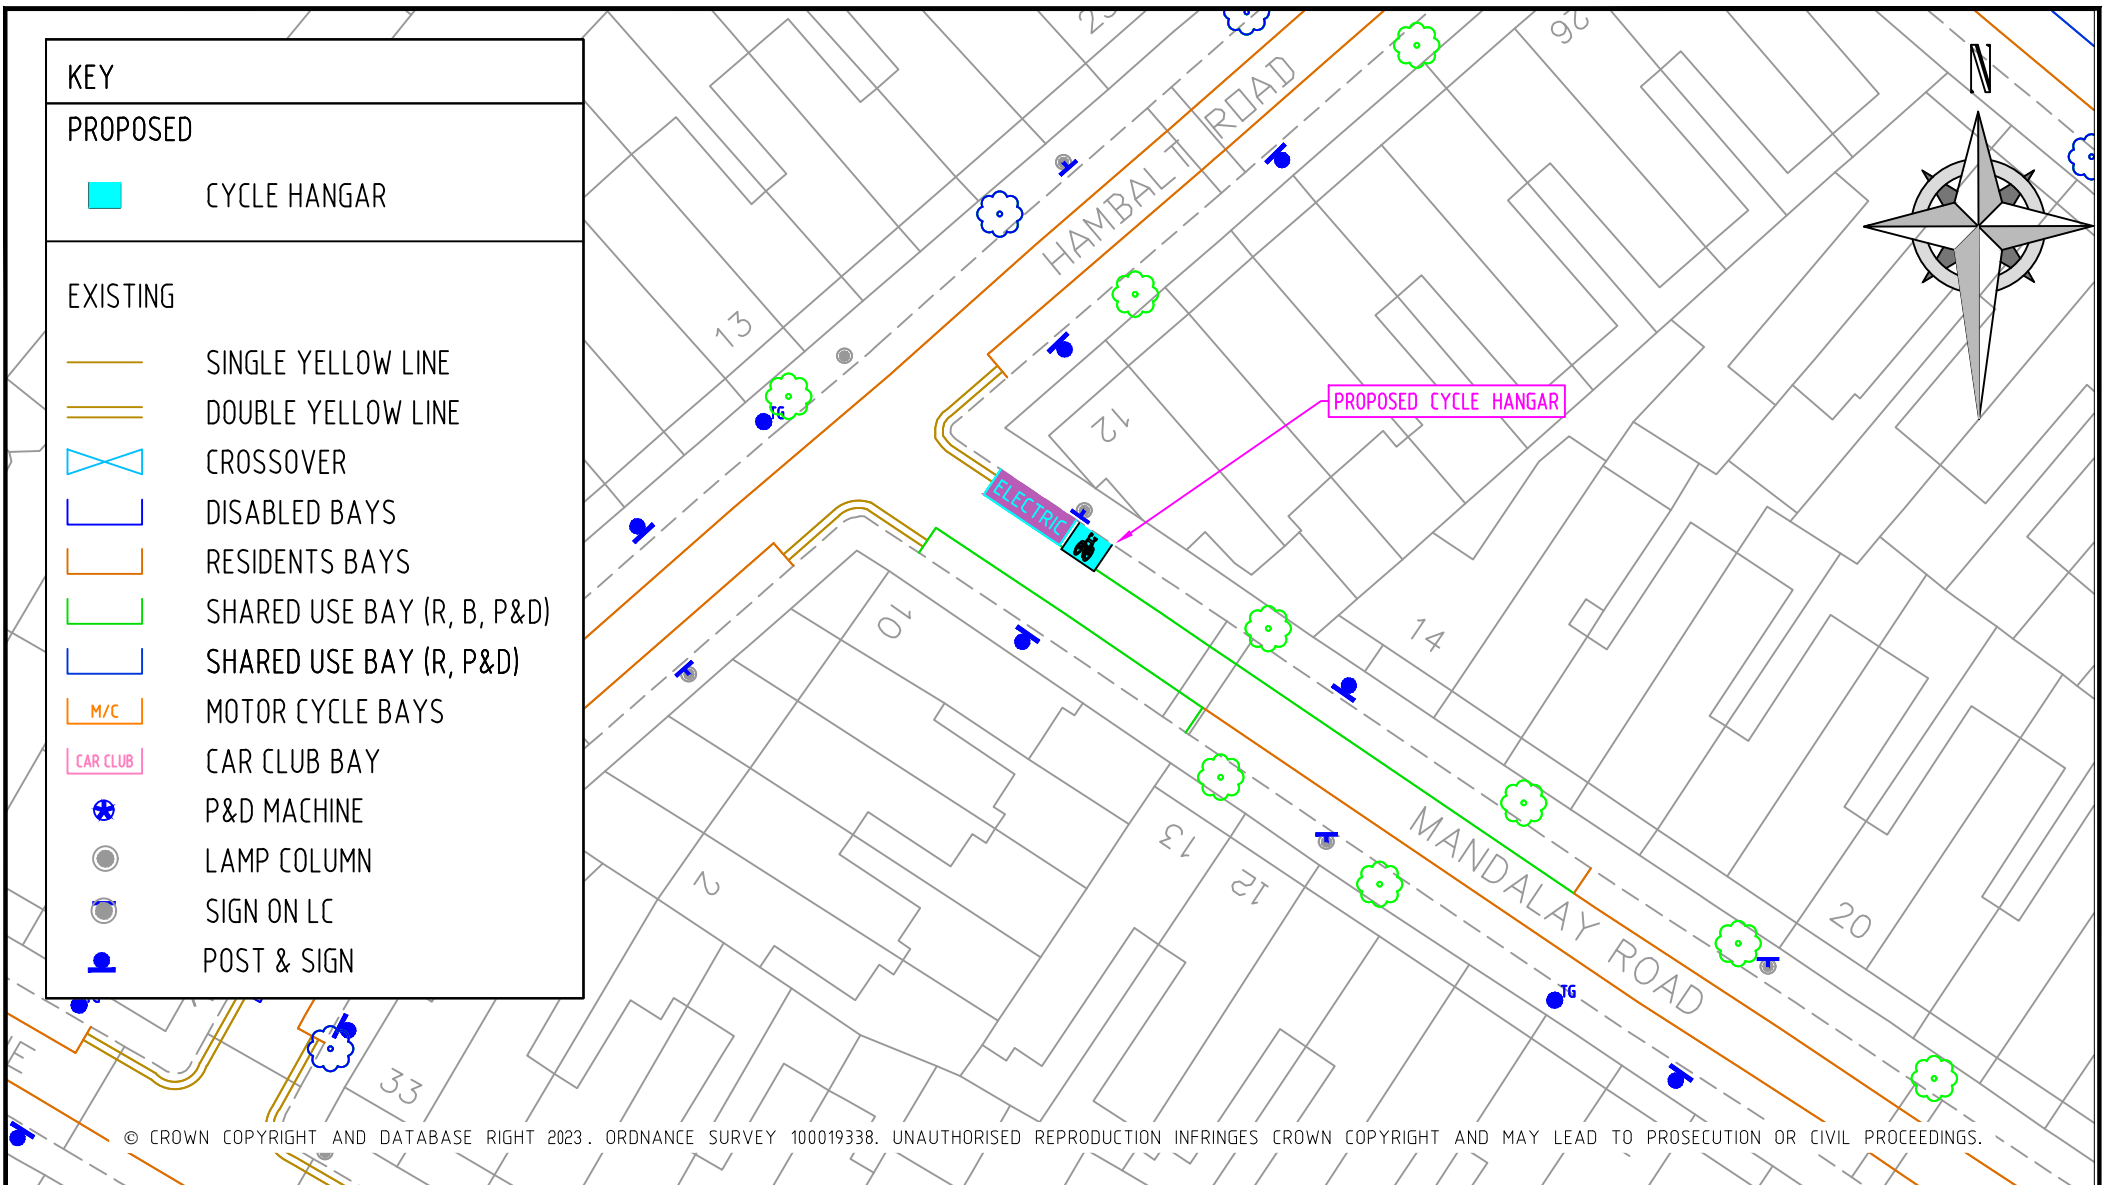


REV	DESCRIPTION	DRAWN	SIG	DATE	CHKD	SIG	DATE	APP	SIG	DATE

Lambeth

PARKING, STREET MANAGEMENT
AND COMMERCIAL,
3RD FLOOR, CIVIC CENTRE
6 BRIXTON HILL
LONDON, SW2 1EG
020 7926 9000


DRAWN	CS	PROJECT	Phase 7 Cycle Hangar Programme		
CHKD	AW	DRAWING TITLE	Mandalay Road – side of No. 12 Hambalt Road		
APP	SH	CLASSIFICATION	Consultation	PAPER	A4
DATE	7.3.23	DRAWING NO	RS-CPZ-CH-L-7000-002		REVISION

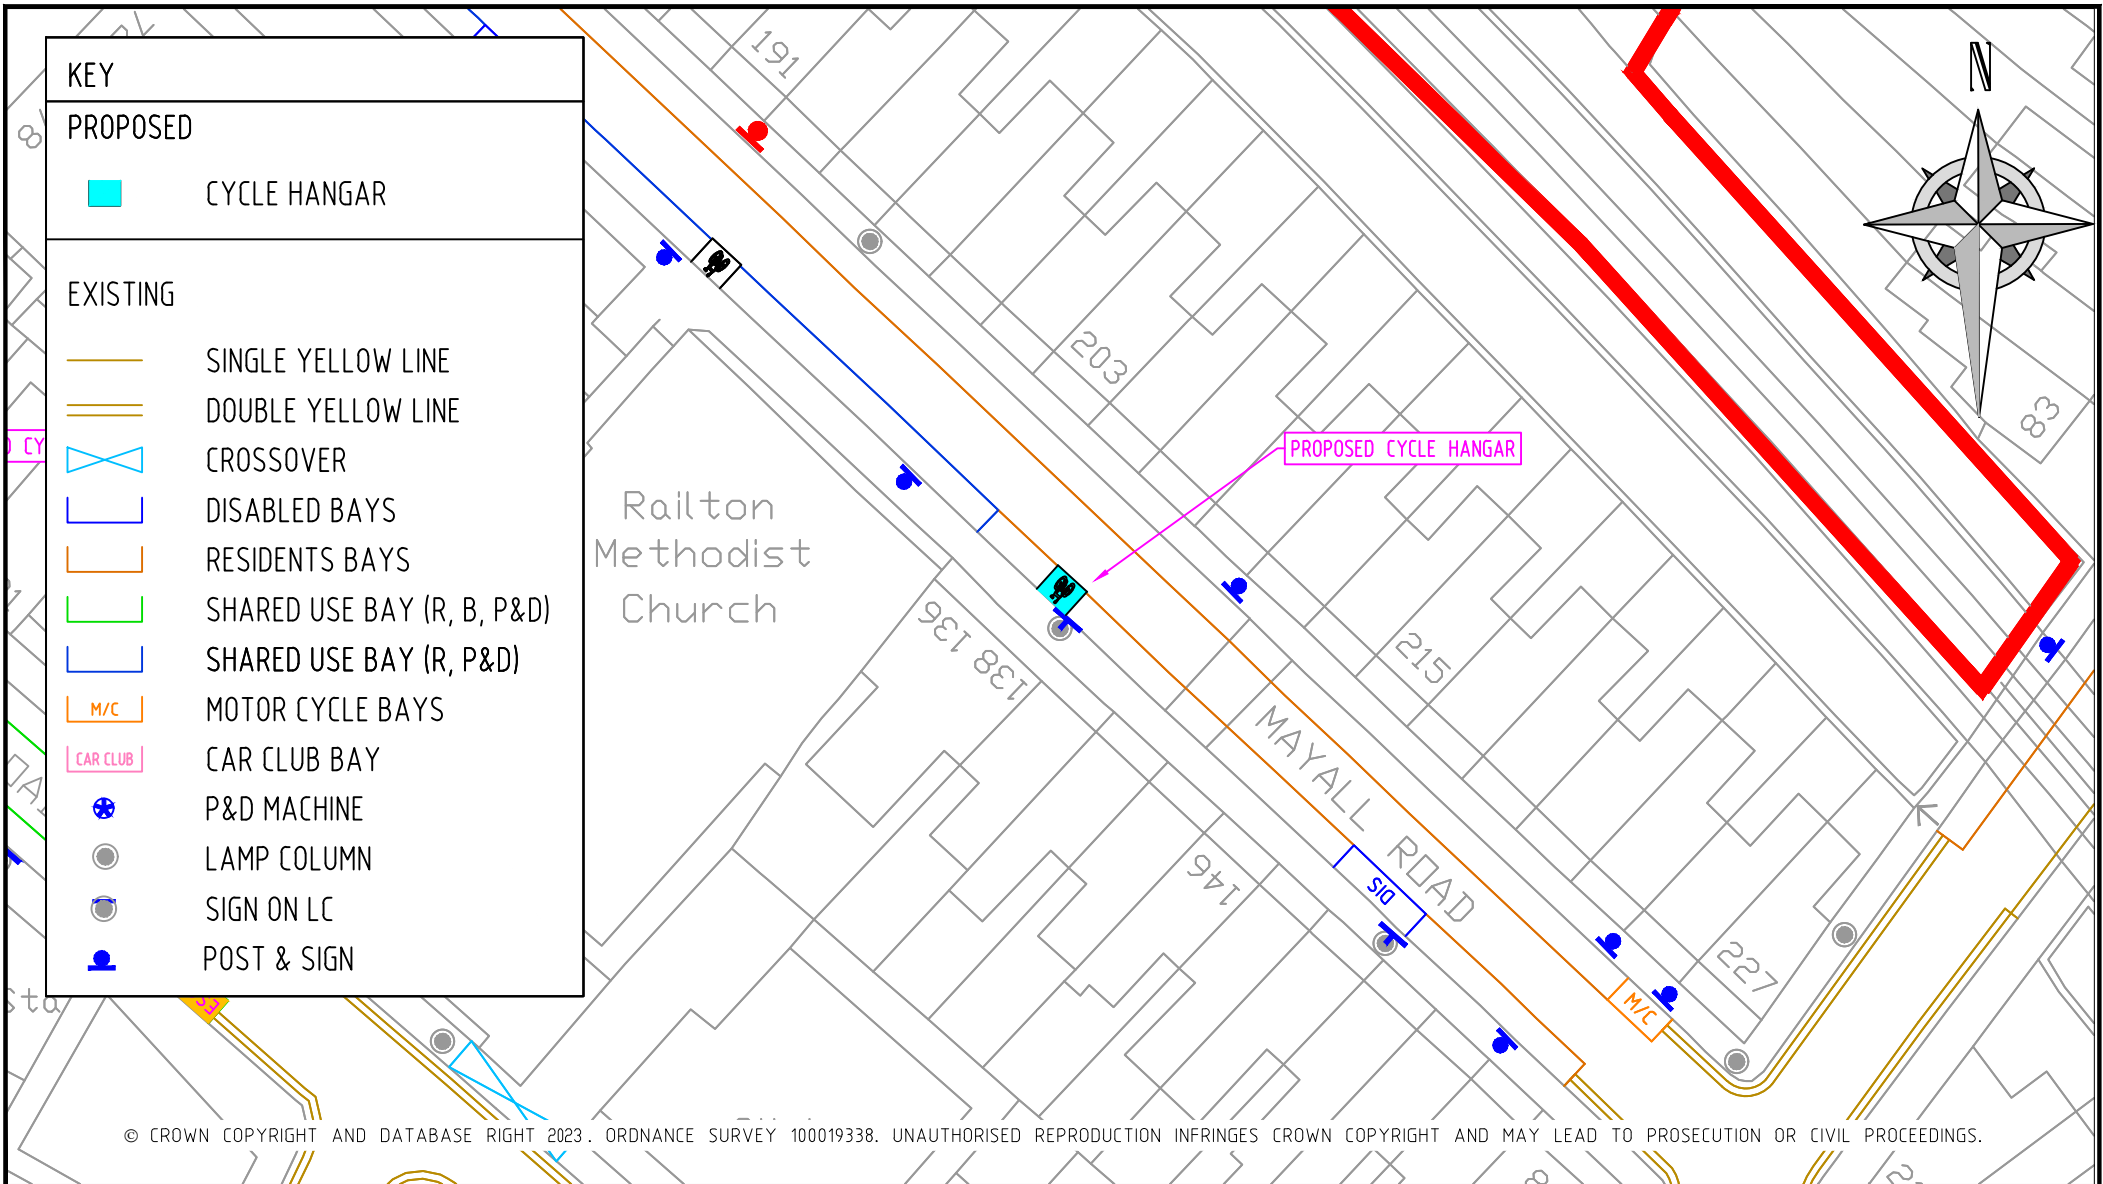

© CROWN COPYRIGHT AND DATABASE RIGHT 2023. ORDNANCE SURVEY 100019338. UNAUTHORISED REPRODUCTION INFRINGES CROWN COPYRIGHT AND MAY LEAD TO PROSECUTION OR CIVIL PROCEEDINGS.

REV	DESCRIPTION	DRAWN	SIG	DATE	CHKD	SIG	DATE	APP	SIG	DATE

 PARKING, STREET MANAGEMENT AND COMMERCIAL, 3RD FLOOR, CIVIC CENTRE 6 BRIXTON HILL LONDON, SW2 1EG 020 7926 9000		DRAWN CS PROJECT Phase 7 Cycle Hangar Programme
CHKD AW	DRAWING TITLE Mayall Road	
APP SH	CLASSIFICATION Consultation	PAPER A4 SCALE 1:500
DATE 08.03.23	DRAWING NO RS-CPZ-CH-P-7000-057	REVISION -

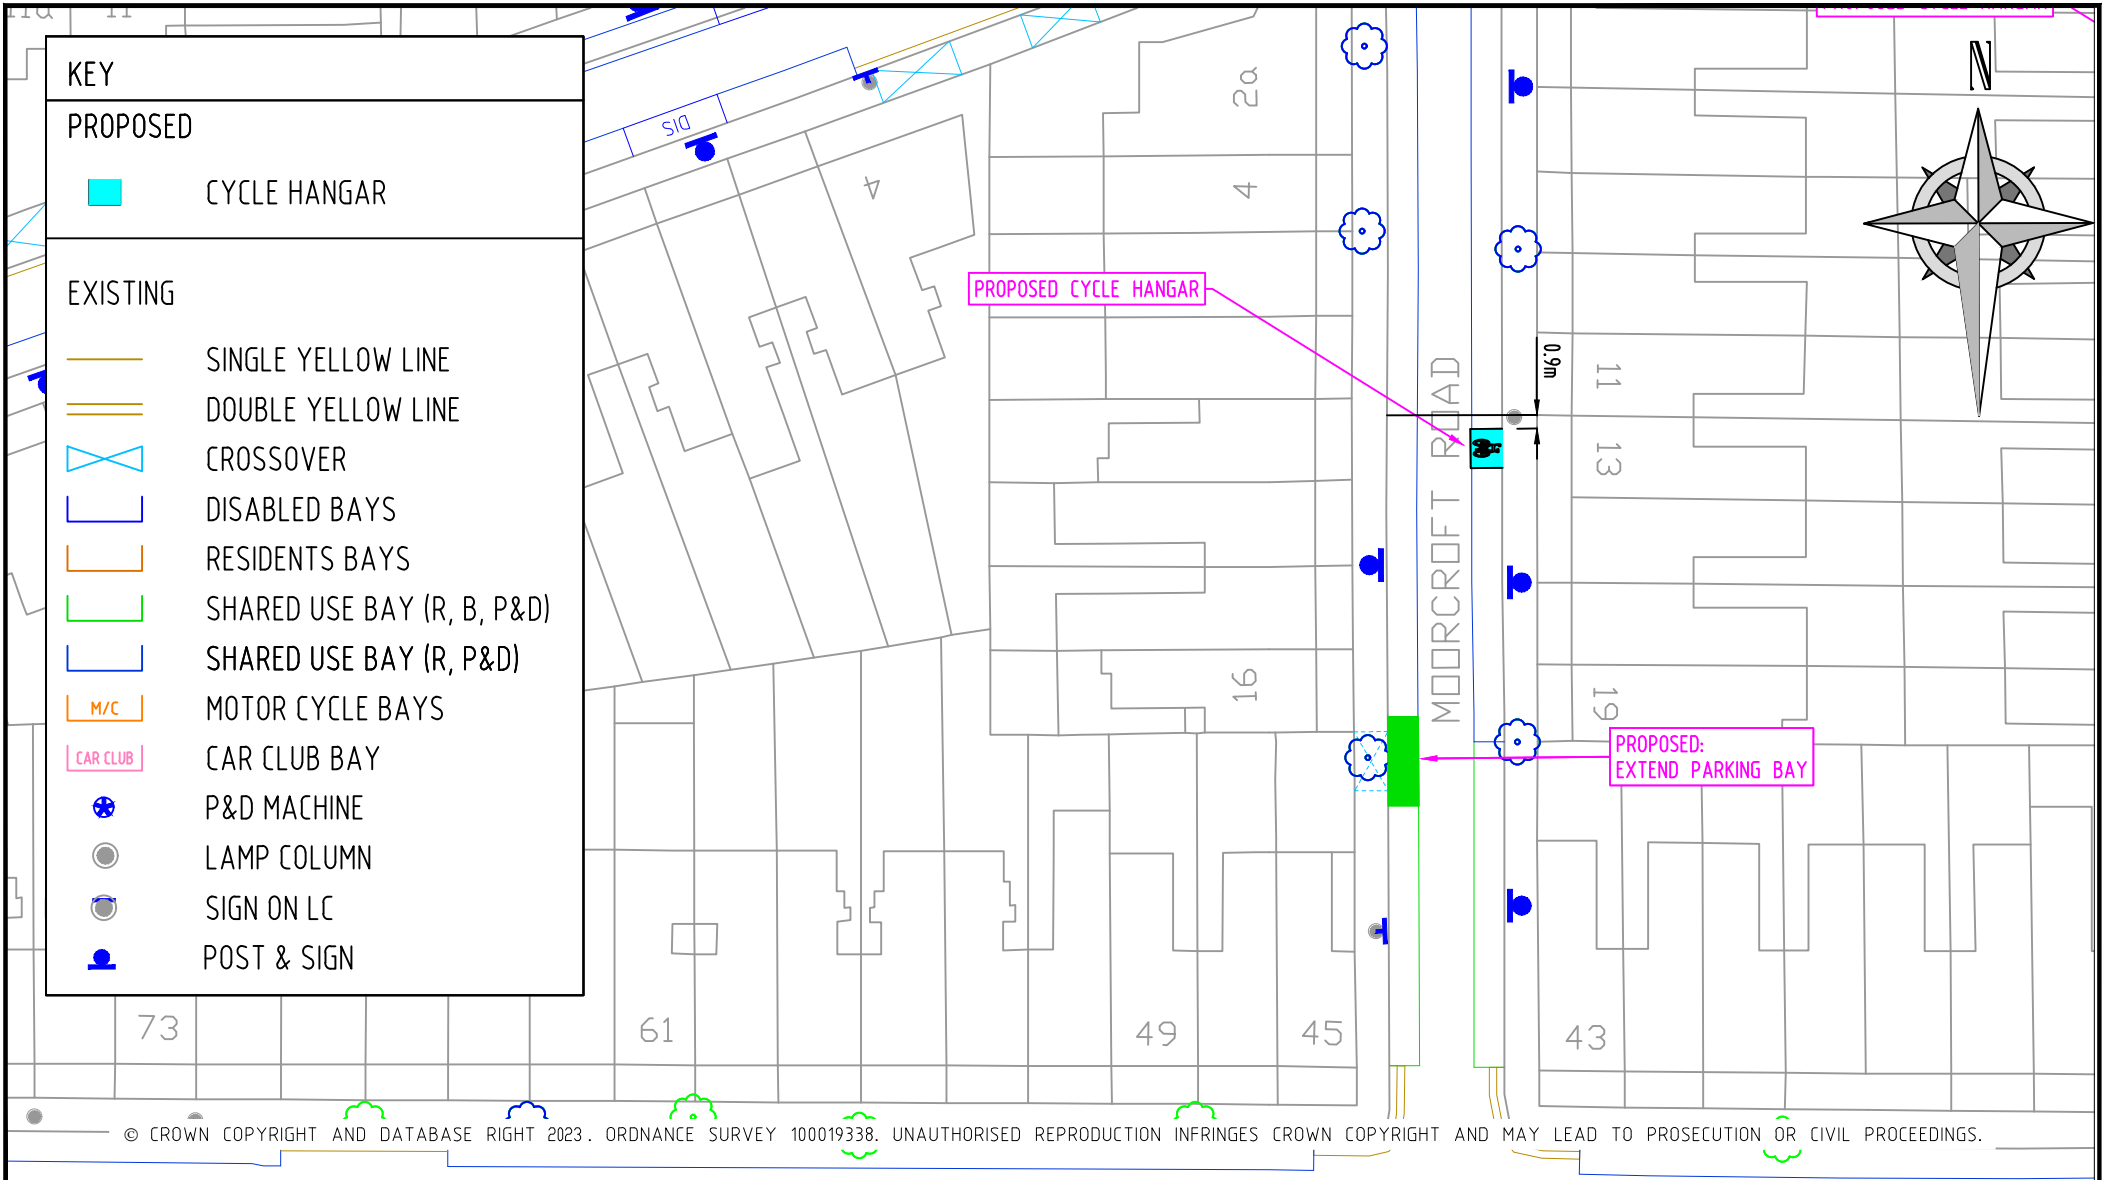

REV	DESCRIPTION	DRAWN	SIG	DATE	CHKD	SIG	DATE	APP	SIG	DATE

Lambeth

PARKING, STREET MANAGEMENT
AND COMMERCIAL,
3RD FLOOR, CIVIC CENTRE
6 BRIXTON HILL
LONDON, SW2 1EG
020 7926 9000

DRAWN	CS	PROJECT	Phase 7 Cycle Hangar Programme		
CHKD	AW	DRAWING TITLE	Moorcroft Road		
APP	SH	CLASSIFICATION	Consultation	PAPER	A4
DATE	08.03.23	DRAWING NO	RS-CPZ-CH-I-7000-032		REVISION




REV	DESCRIPTION	DRAWN	SIG	DATE	CHKD	SIG	DATE	APP	SIG	DATE



PARKING, STREET MANAGEMENT
AND COMMERCIAL,
3RD FLOOR, CIVIC CENTRE
6 BRIXTON HILL
LONDON, SW2 1EG
020 7926 9000

DRAWN	CS	PROJECT	Phase 7 Cycle Hangar Programme				
CHKD	AW	DRAWING TITLE	Mordaunt Street				
APP	SH	CLASSIFICATION	Consultation	PAPER	A4	SCALE	1:500
DATE	08.03.23	DRAWING NO	RS-CPZ-CH-B-7000-047		REVISION	-	

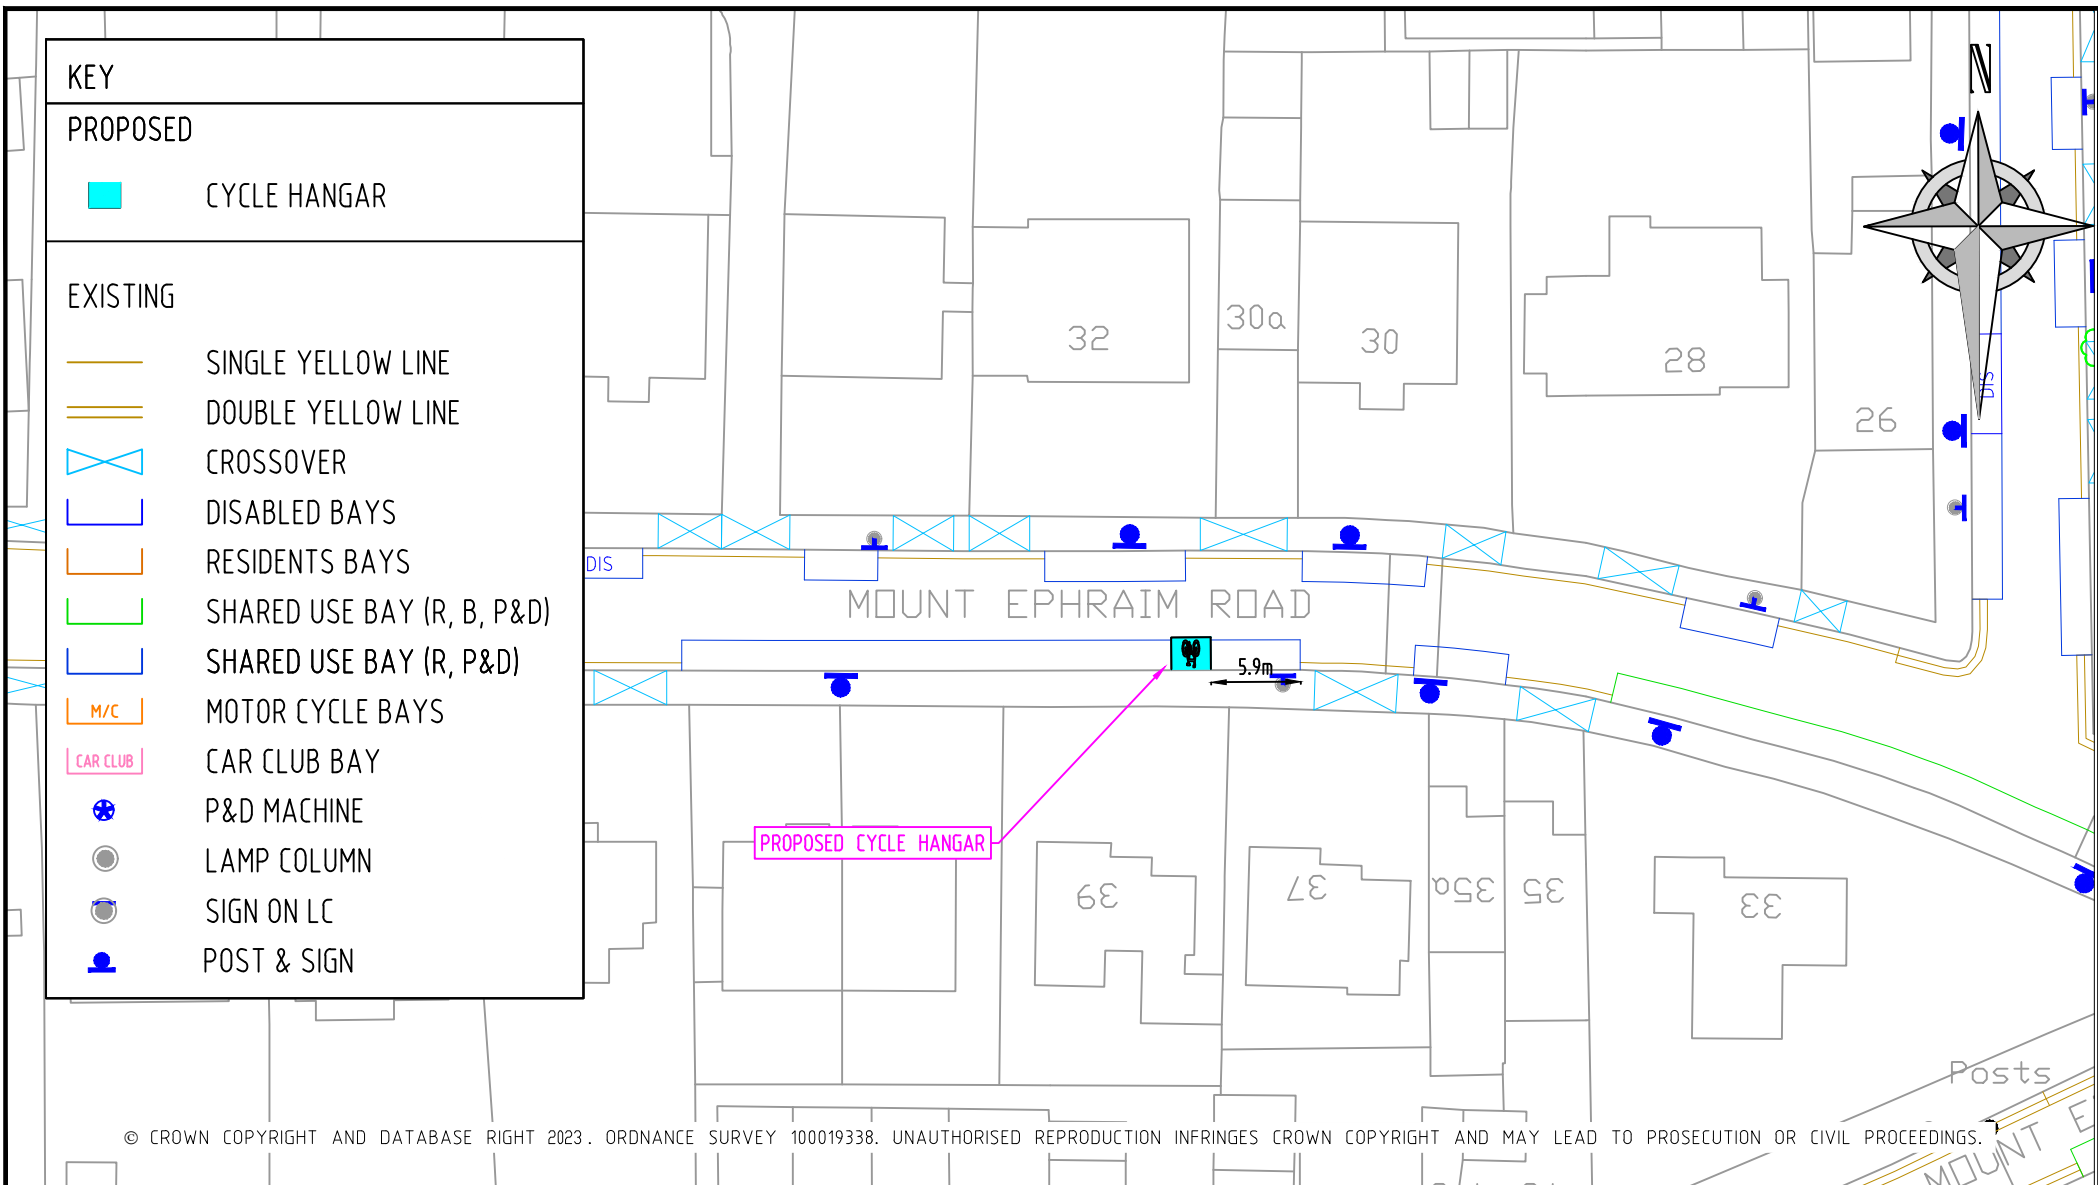


REV	DESCRIPTION	DRAWN	SIG	DATE	CHKD	SIG	DATE	APP	SIG	DATE

Lambeth

PARKING, STREET MANAGEMENT
AND COMMERCIAL,
3RD FLOOR, CIVIC CENTRE
6 BRIXTON HILL
LONDON, SW2 1EG
020 7926 9000


DRAWN	CS	PROJECT	Phase 7 Cycle Hangar Programme		
CHKD	AW	DRAWING TITLE	Mount Ephraim Road		
APP	SH	CLASSIFICATION	Consultation	PAPER	A4
DATE	08.03.23	DRAWING NO	RS-CPZ-CH-I-7000-036	SCALE	1:500
				REVISION	-

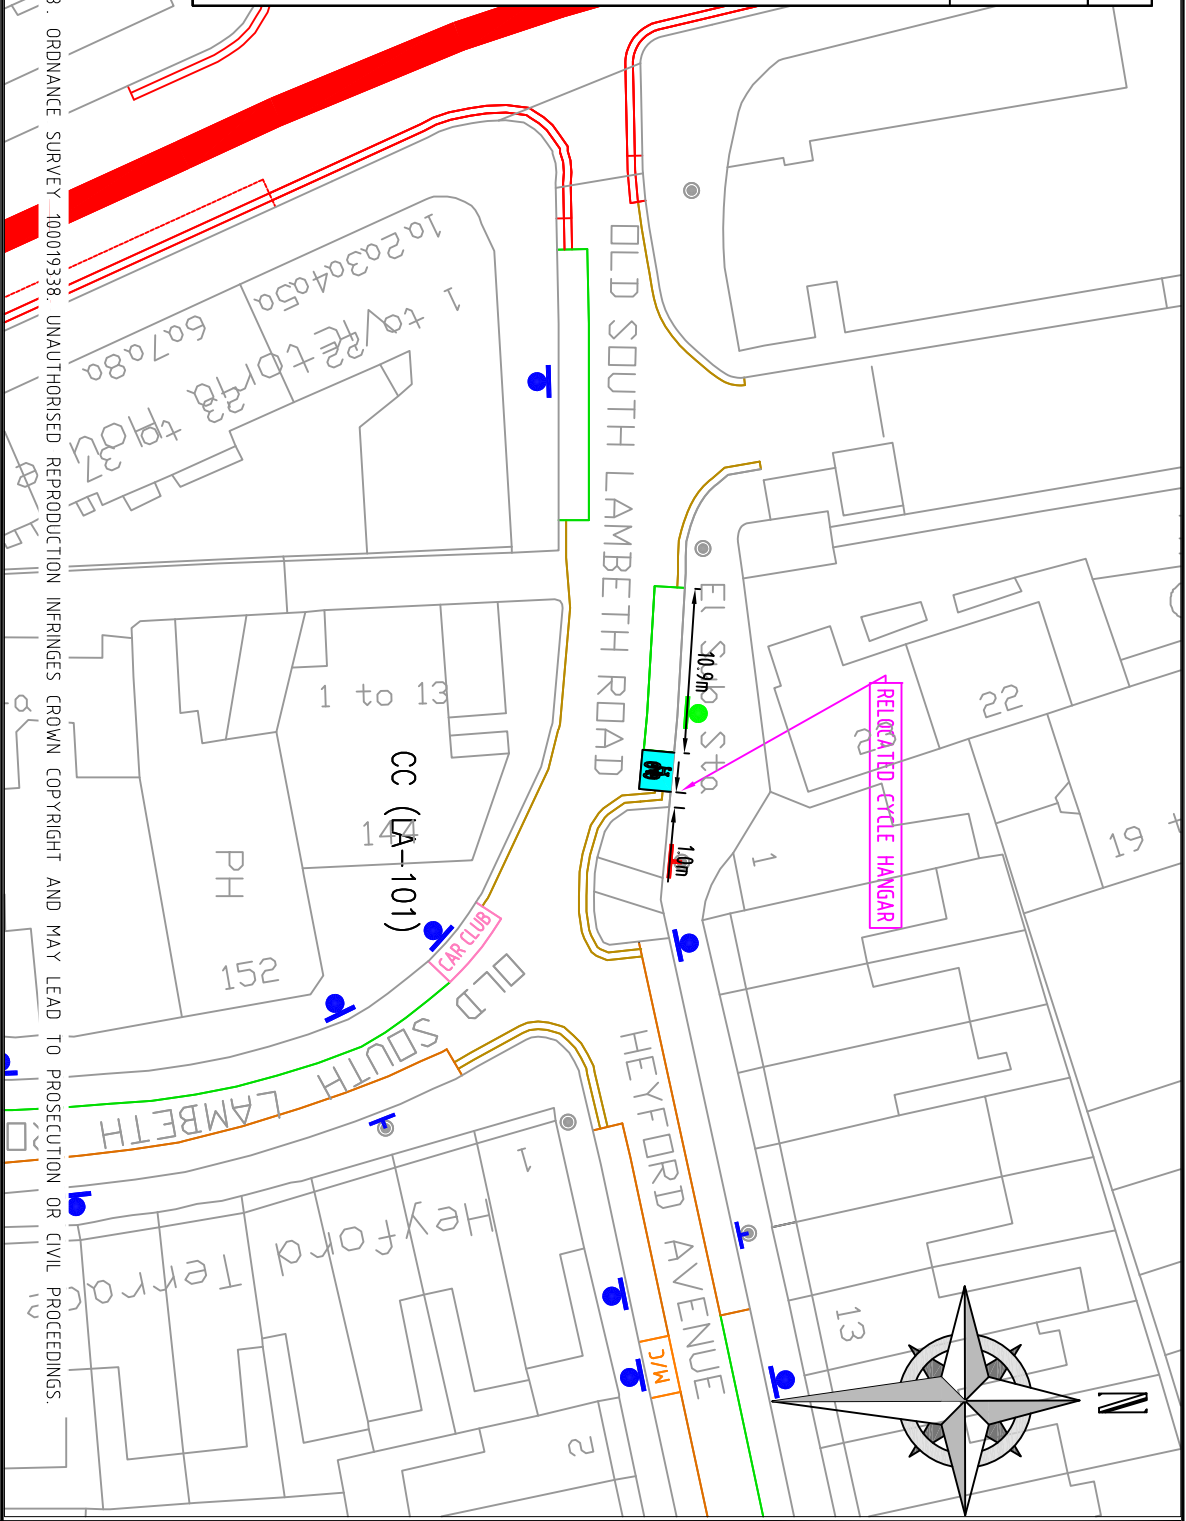

Lambeth


PARKING, STREET MANAGEMENT
AND COMMERCIAL,
3RD FLOOR, CIVIC CENTRE
6 BRIXTON HILL
LONDON, SW2 1EG
020 7926 9000

DRAWN	PROJECT	Phase 7 Cycle Hangar Programme		
CS				
CHKD	DRAWING TITLE	Old South Lambeth Road/Heyford Avenue		
AW				
APP	CLASSIFICATION	PAPER	SCALE	
SH	Consultation	A4	1:500	
DATE	DRAWING NO	REVISION		
14.11.23	RS-CPZ-CH-K-7000-080	A		

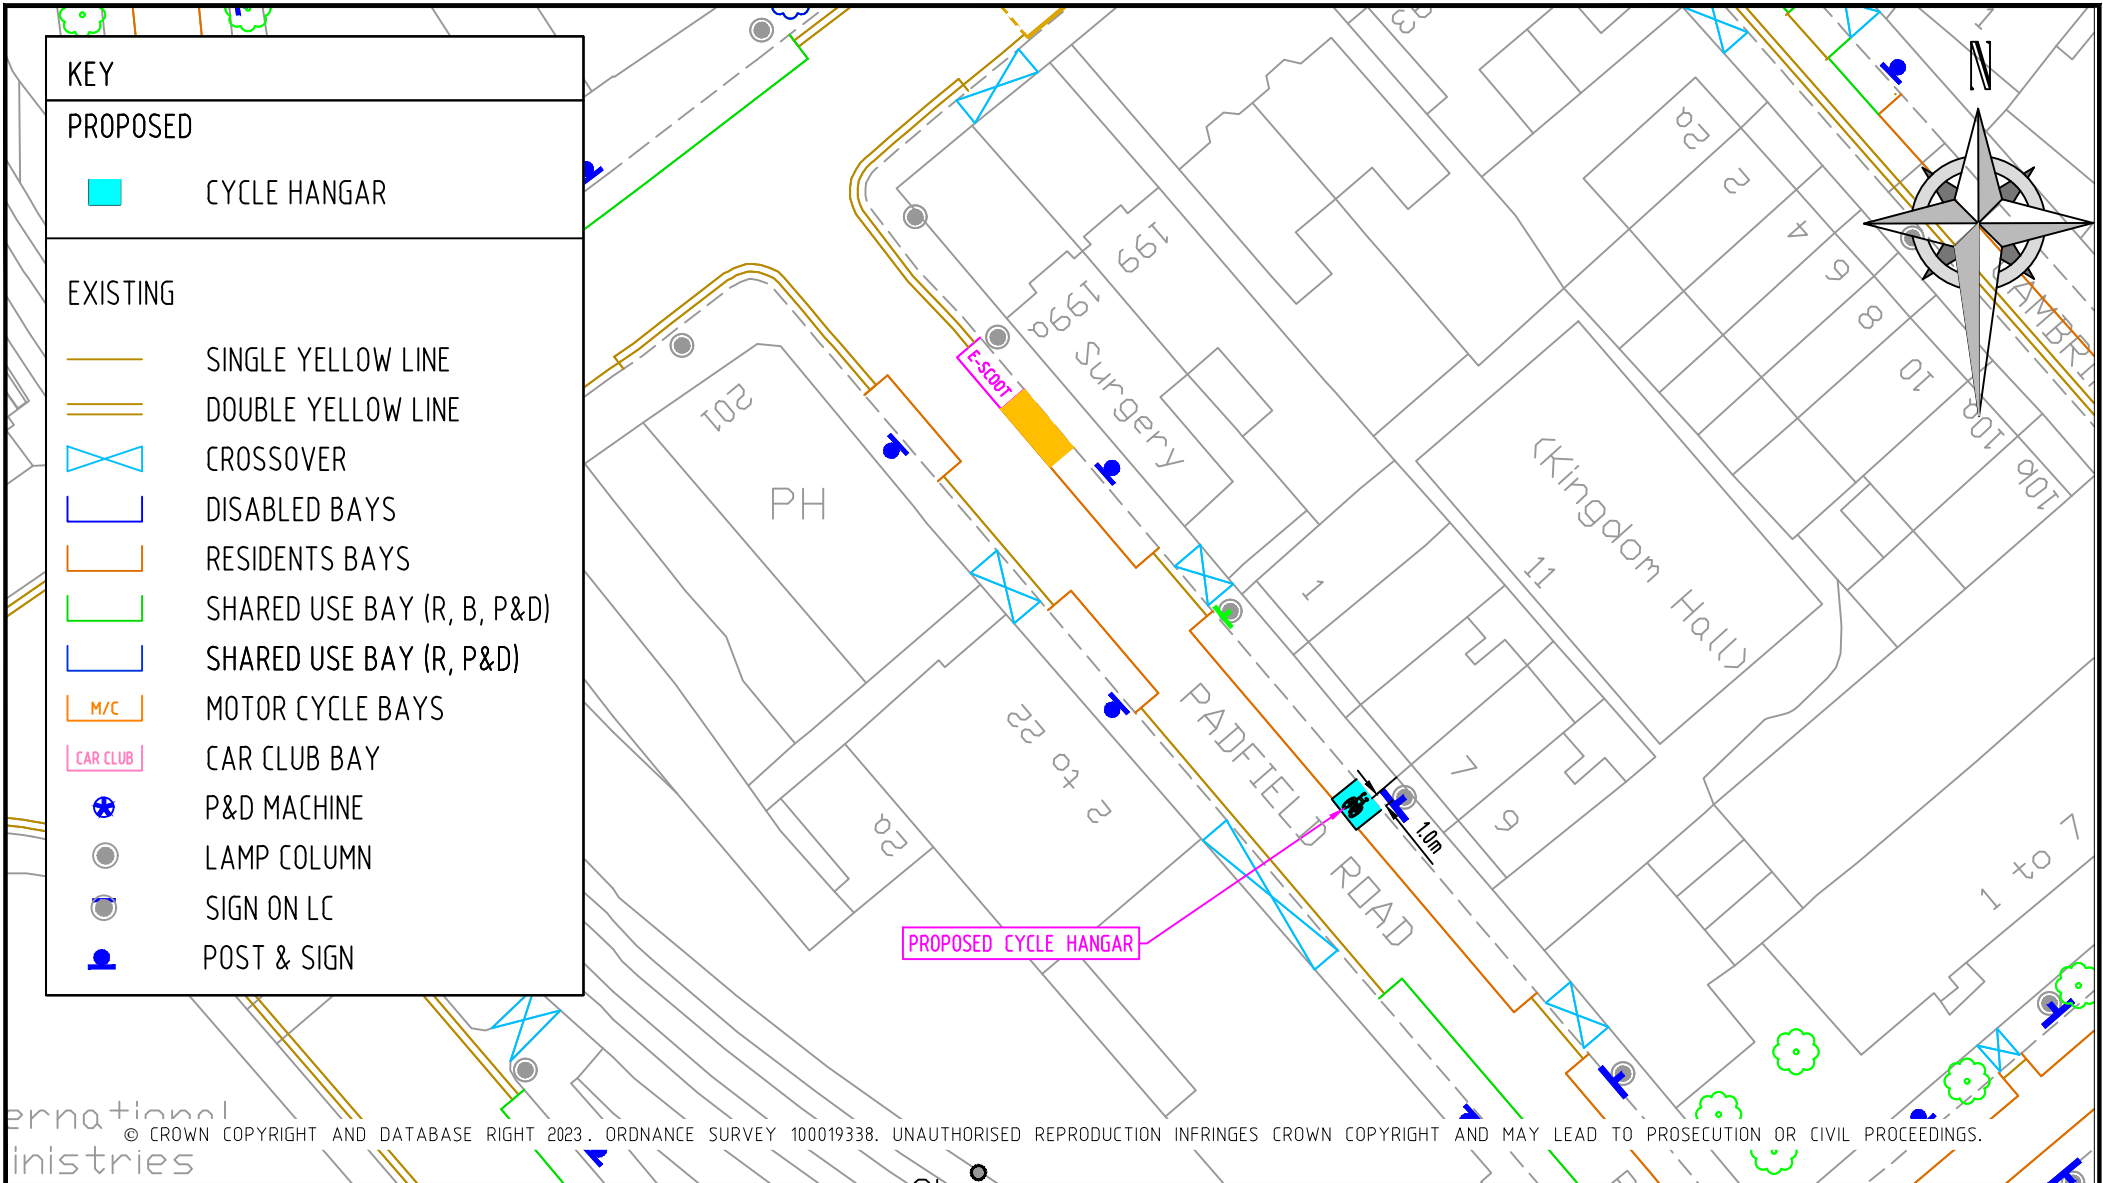

REV	DESCRIPTION	DRAWN	SIG	DATE	CHKD	SIG	DATE	APP	SIG	DATE

Lambeth PARKING, STREET MANAGEMENT AND COMMERCIAL, 3RD FLOOR, CIVIC CENTRE 6 BRIXTON HILL LONDON, SW2 1EG 020 7926 9000		DRAWN CS PROJECT Phase 7 Cycle Hangar Programme
CHKD AW	DRAWING TITLE Padfield Road - o/s Nos. 5 & 7	
APP SH	CLASSIFICATION Consultation	PAPER A4 SCALE 1:500
DATE 08.03.23	DRAWING NO RS-CPZ-CH-A-7000-007	REVISION -

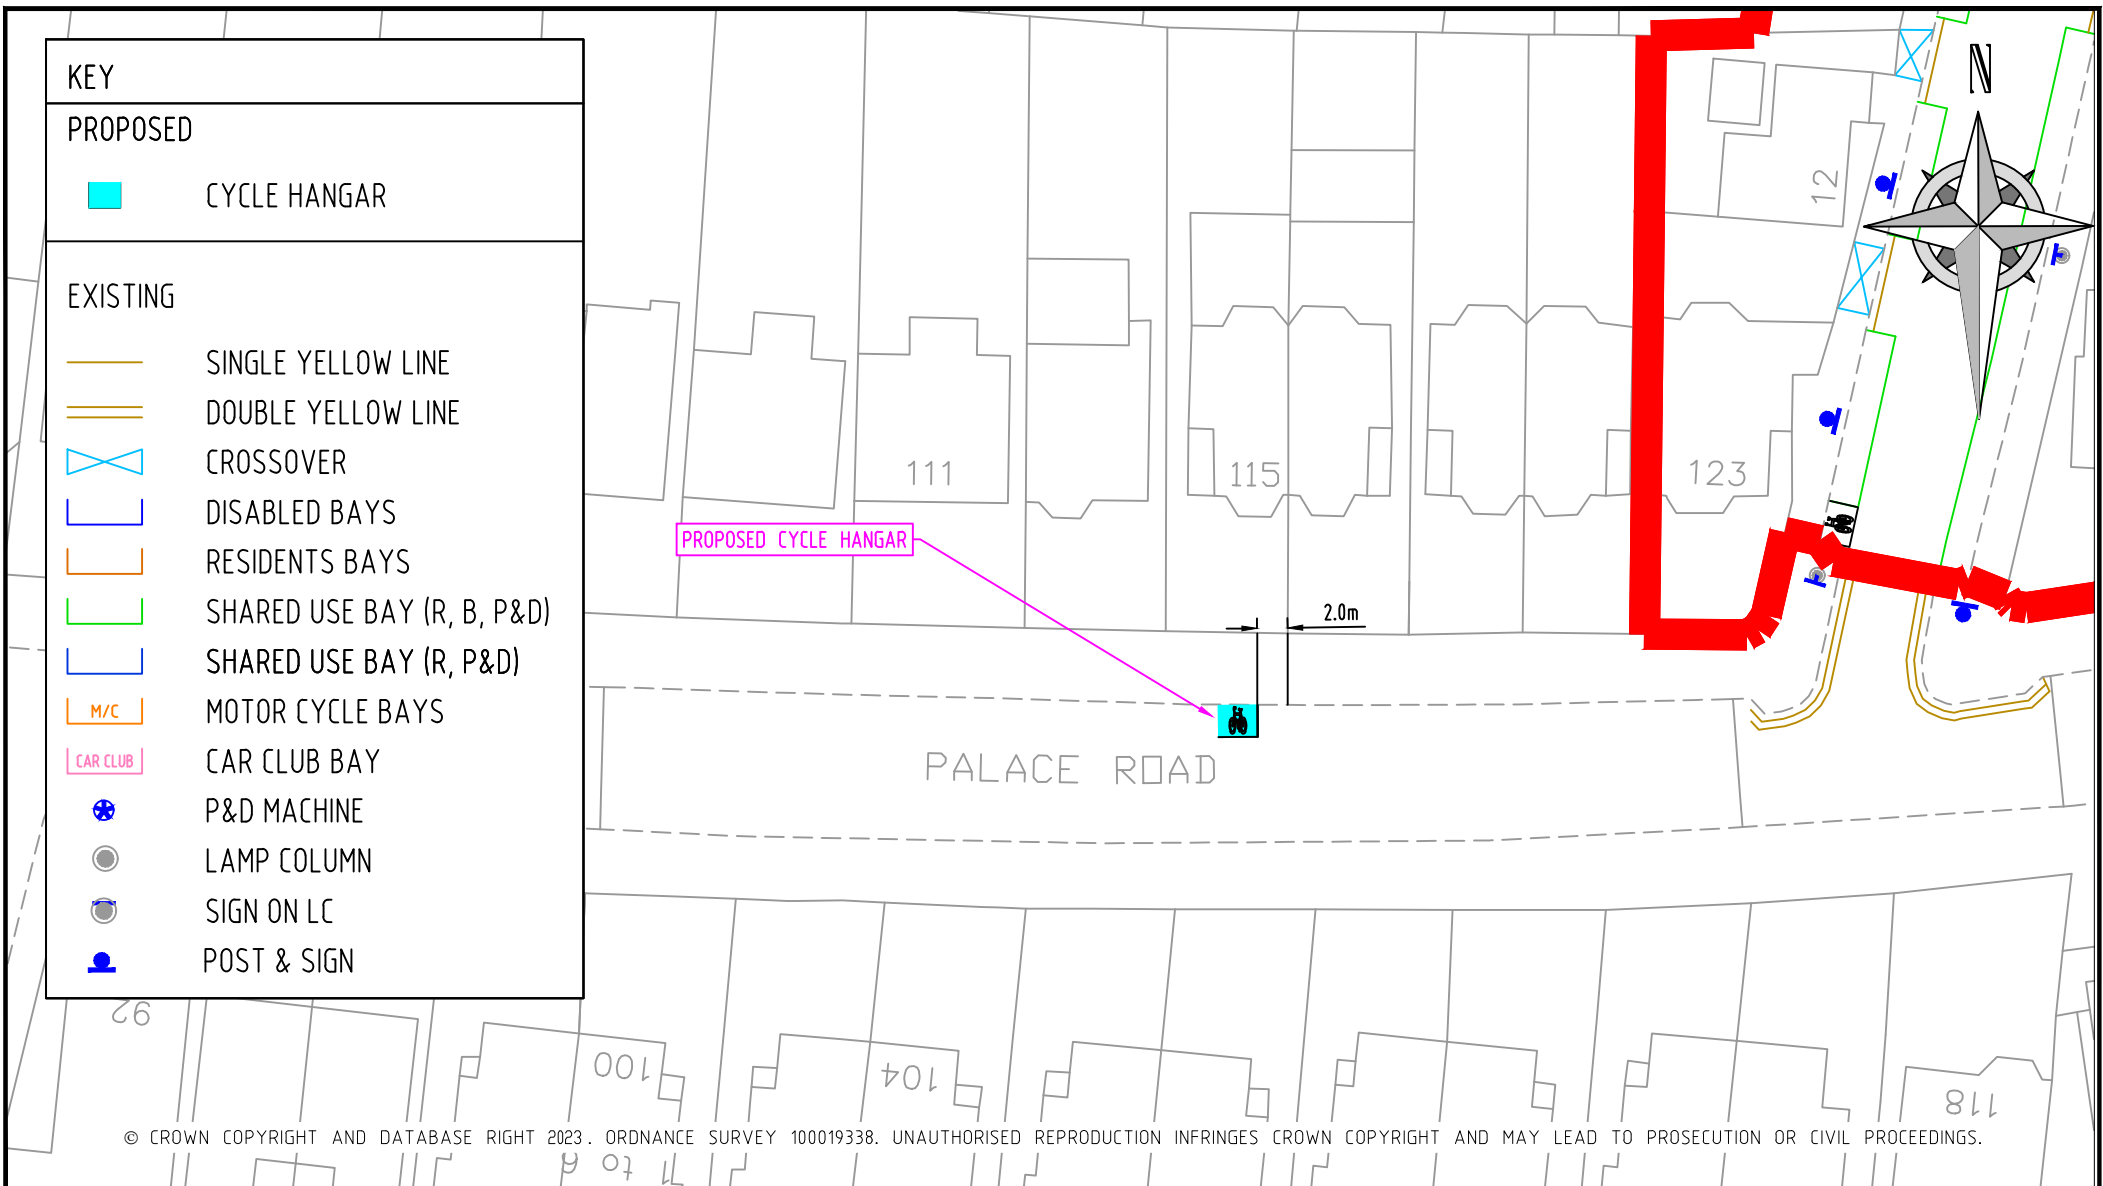

KEY	
PROPOSED	
	CYCLE HANGAR
EXISTING	
	SINGLE YELLOW LINE
	DOUBLE YELLOW LINE
	CROSSOVER
	DISABLED BAYS
	RESIDENTS BAYS
	SHARED USE BAY (R, B, P&D)
	SHARED USE BAY (R, P&D)
	MOTOR CYCLE BAYS
	CAR CLUB BAY
	P&D MACHINE
	LAMP COLUMN
	SIGN ON LC
	POST & SIGN

© CROWN COPYRIGHT AND DATABASE RIGHT 2023. ORDNANCE SURVEY 100019338. UNAUTHORISED REPRODUCTION INFRINGES CROWN COPYRIGHT AND MAY LEAD TO PROSECUTION OR CIVIL PROCEEDINGS.


REV	DESCRIPTION	DRAWN	SIG	DATE	CHKD	SIG	DATE	APP	SIG	DATE



Lambeth

PARKING, STREET MANAGEMENT
AND COMMERCIAL,
3RD FLOOR, CIVIC CENTRE
6 BRIXTON HILL
LONDON, SW2 1EG
020 7926 9000

DRAWN	CS	PROJECT Phase 7 Cycle Hangar Programme			
CHKD	AW	DRAWING TITLE Palace Road			
APP	SH	CLASSIFICATION Consultation	PAPER A4	SCALE 1:500	
DATE	08.03.23	DRAWING NO RS-NOCpz-CH-7000-073	REVISION -		

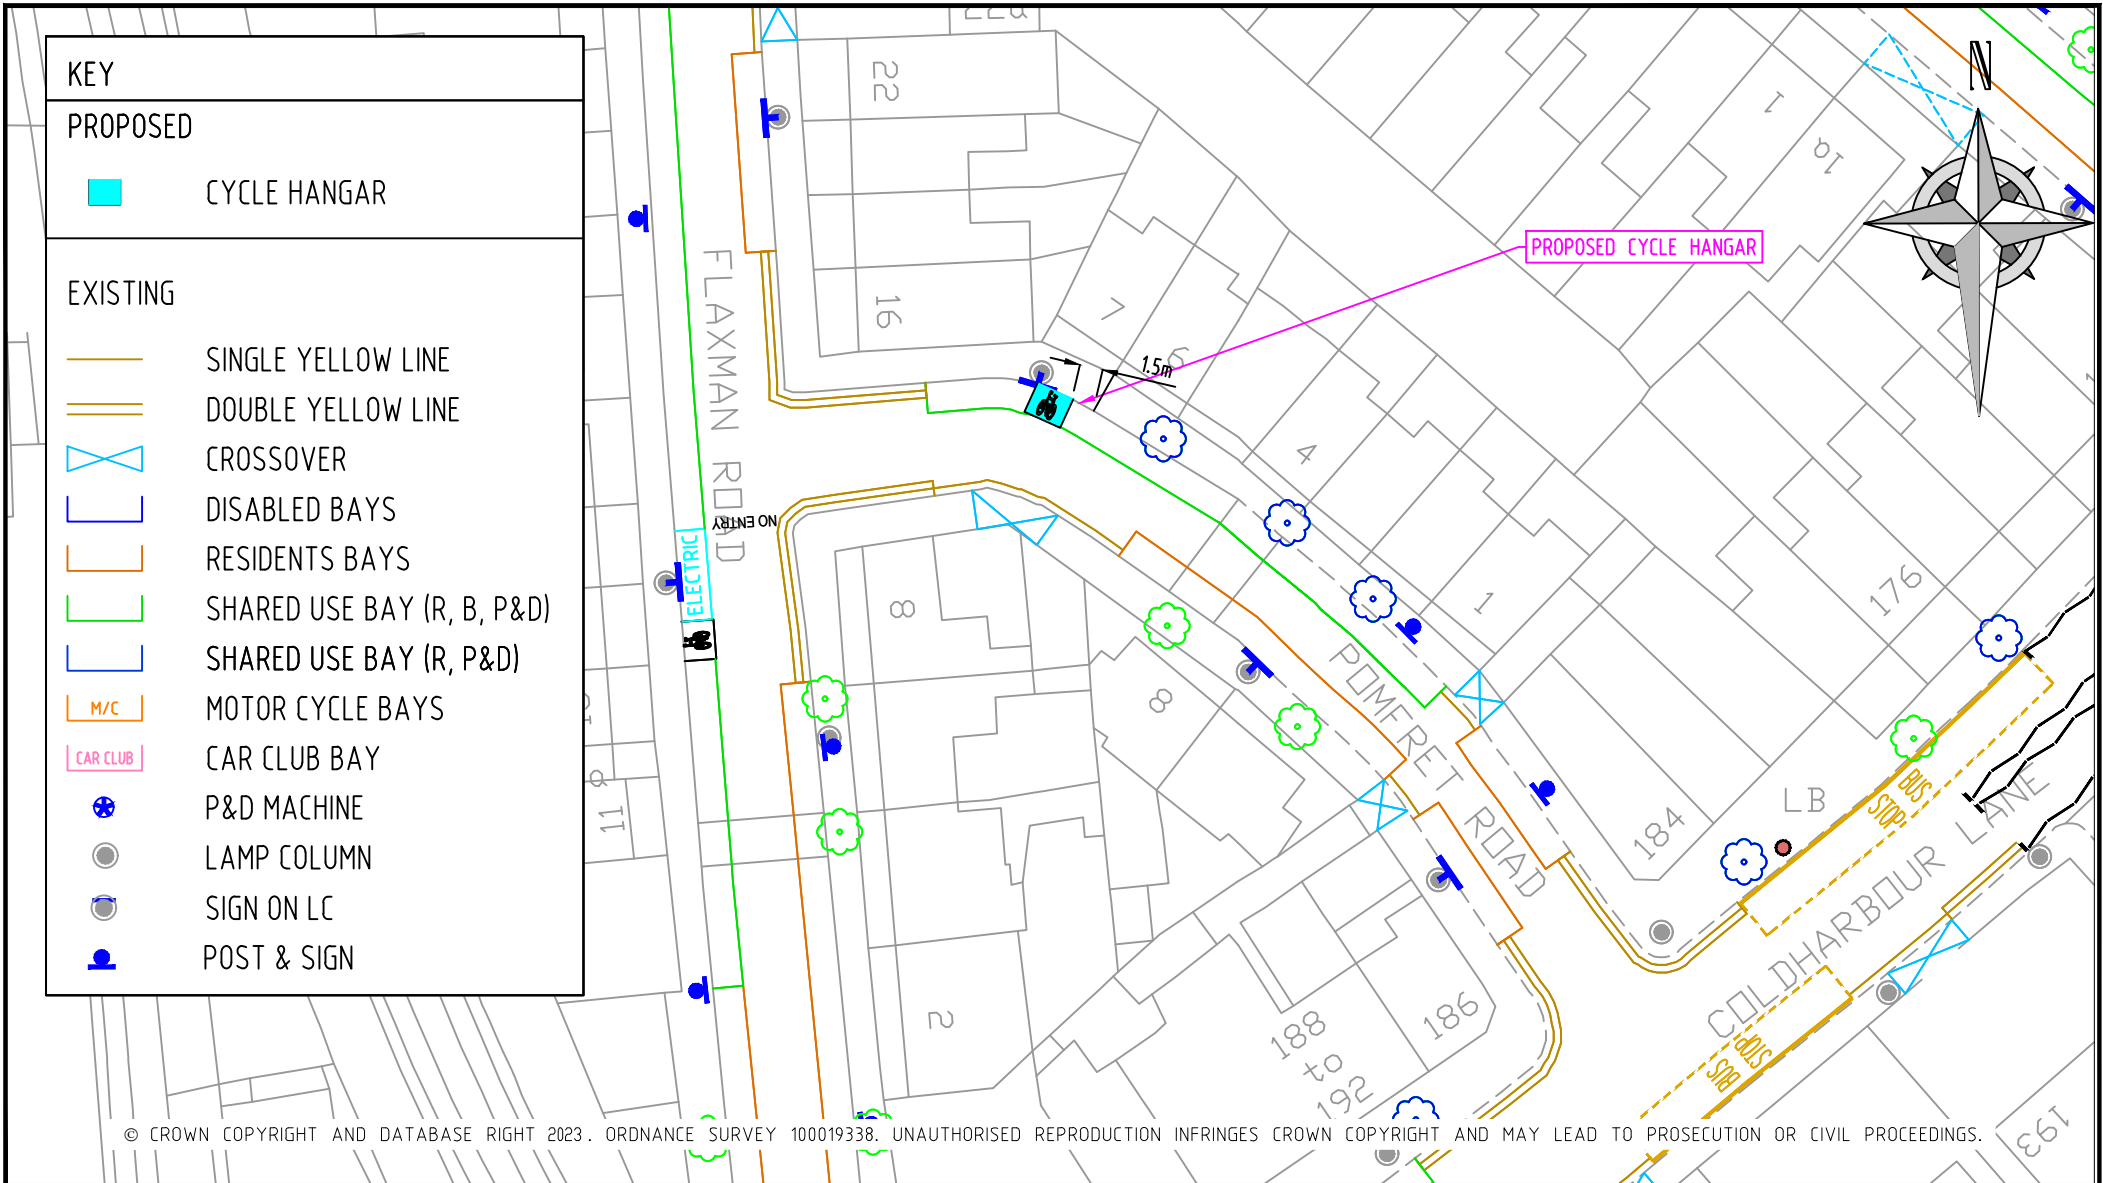


REV	DESCRIPTION	DRAWN	SIG	DATE	CHKD	SIG	DATE	APP	SIG	DATE



Lambeth

PARKING, STREET MANAGEMENT
AND COMMERCIAL,
3RD FLOOR, CIVIC CENTRE
6 BRIXTON HILL
LONDON, SW2 1EG
020 7926 9000

DRAWN	CS	PROJECT Phase 7 Cycle Hangar Programme		
CHKD	AW	DRAWING TITLE Pomfret Road – o/s No. 7		
APP	SH	CLASSIFICATION Consultation	PAPER A4	SCALE 1:500
DATE	08.03.23	DRAWING NO RS-CPZ-CH-A-7000-008		REVISION –

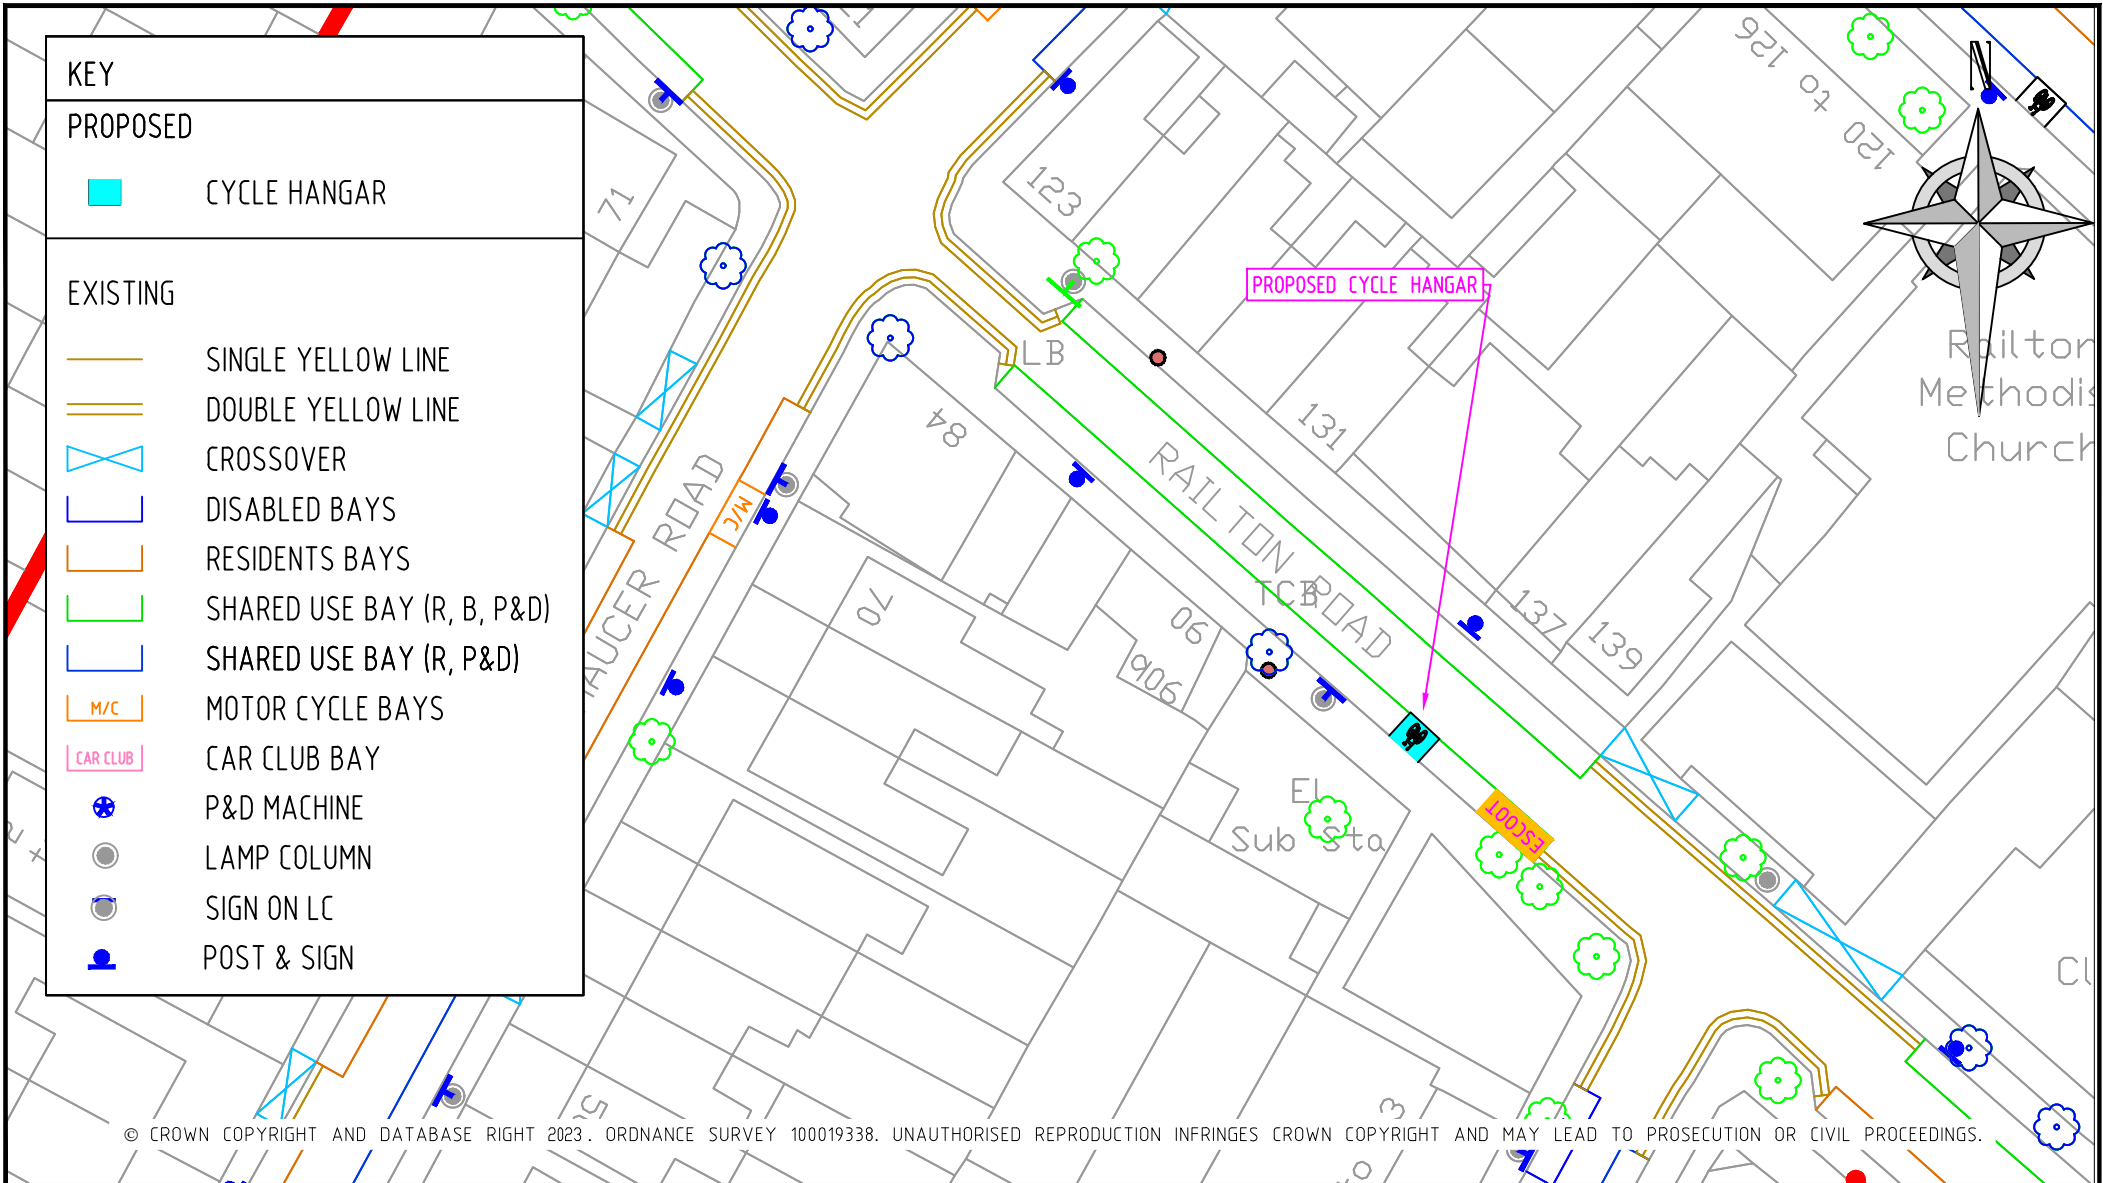

REV	DESCRIPTION	DRAWN	SIG	DATE	CHKD	SIG	DATE	APP	SIG	DATE



Lambeth

PARKING, STREET MANAGEMENT
AND COMMERCIAL,
3RD FLOOR, CIVIC CENTRE
6 BRIXTON HILL
LONDON, SW2 1EG
020 7926 9000

DRAWN	CS	PROJECT Phase 7 Cycle Hangar Programme		
CHKD	AW	DRAWING TITLE Railton Road – opp No. 137		
APP	SH	CLASSIFICATION Consultation	PAPER A4	SCALE 1:500
DATE	08.03.23	DRAWING NO RS-CPZ-CH-P-7000-004		REVISION –

KEY

PROPOSED

CYCLE HANGAR

EXISTING

SINGLE YELLOW LINE

DOUBLE YELLOW LINE

CROSSOVER

DISABLED BAYS

RESIDENTS BAYS

SHARED USE BAY (R, B, P&D)

SHARED USE BAY (R, P&D)

M/C

MOTOR CYCLE BAYS

CAR CLUB


CAR CLUB BAY

P&D MACHINE

LAMP COLUMN

SIGN ON LC

POST & SIGN

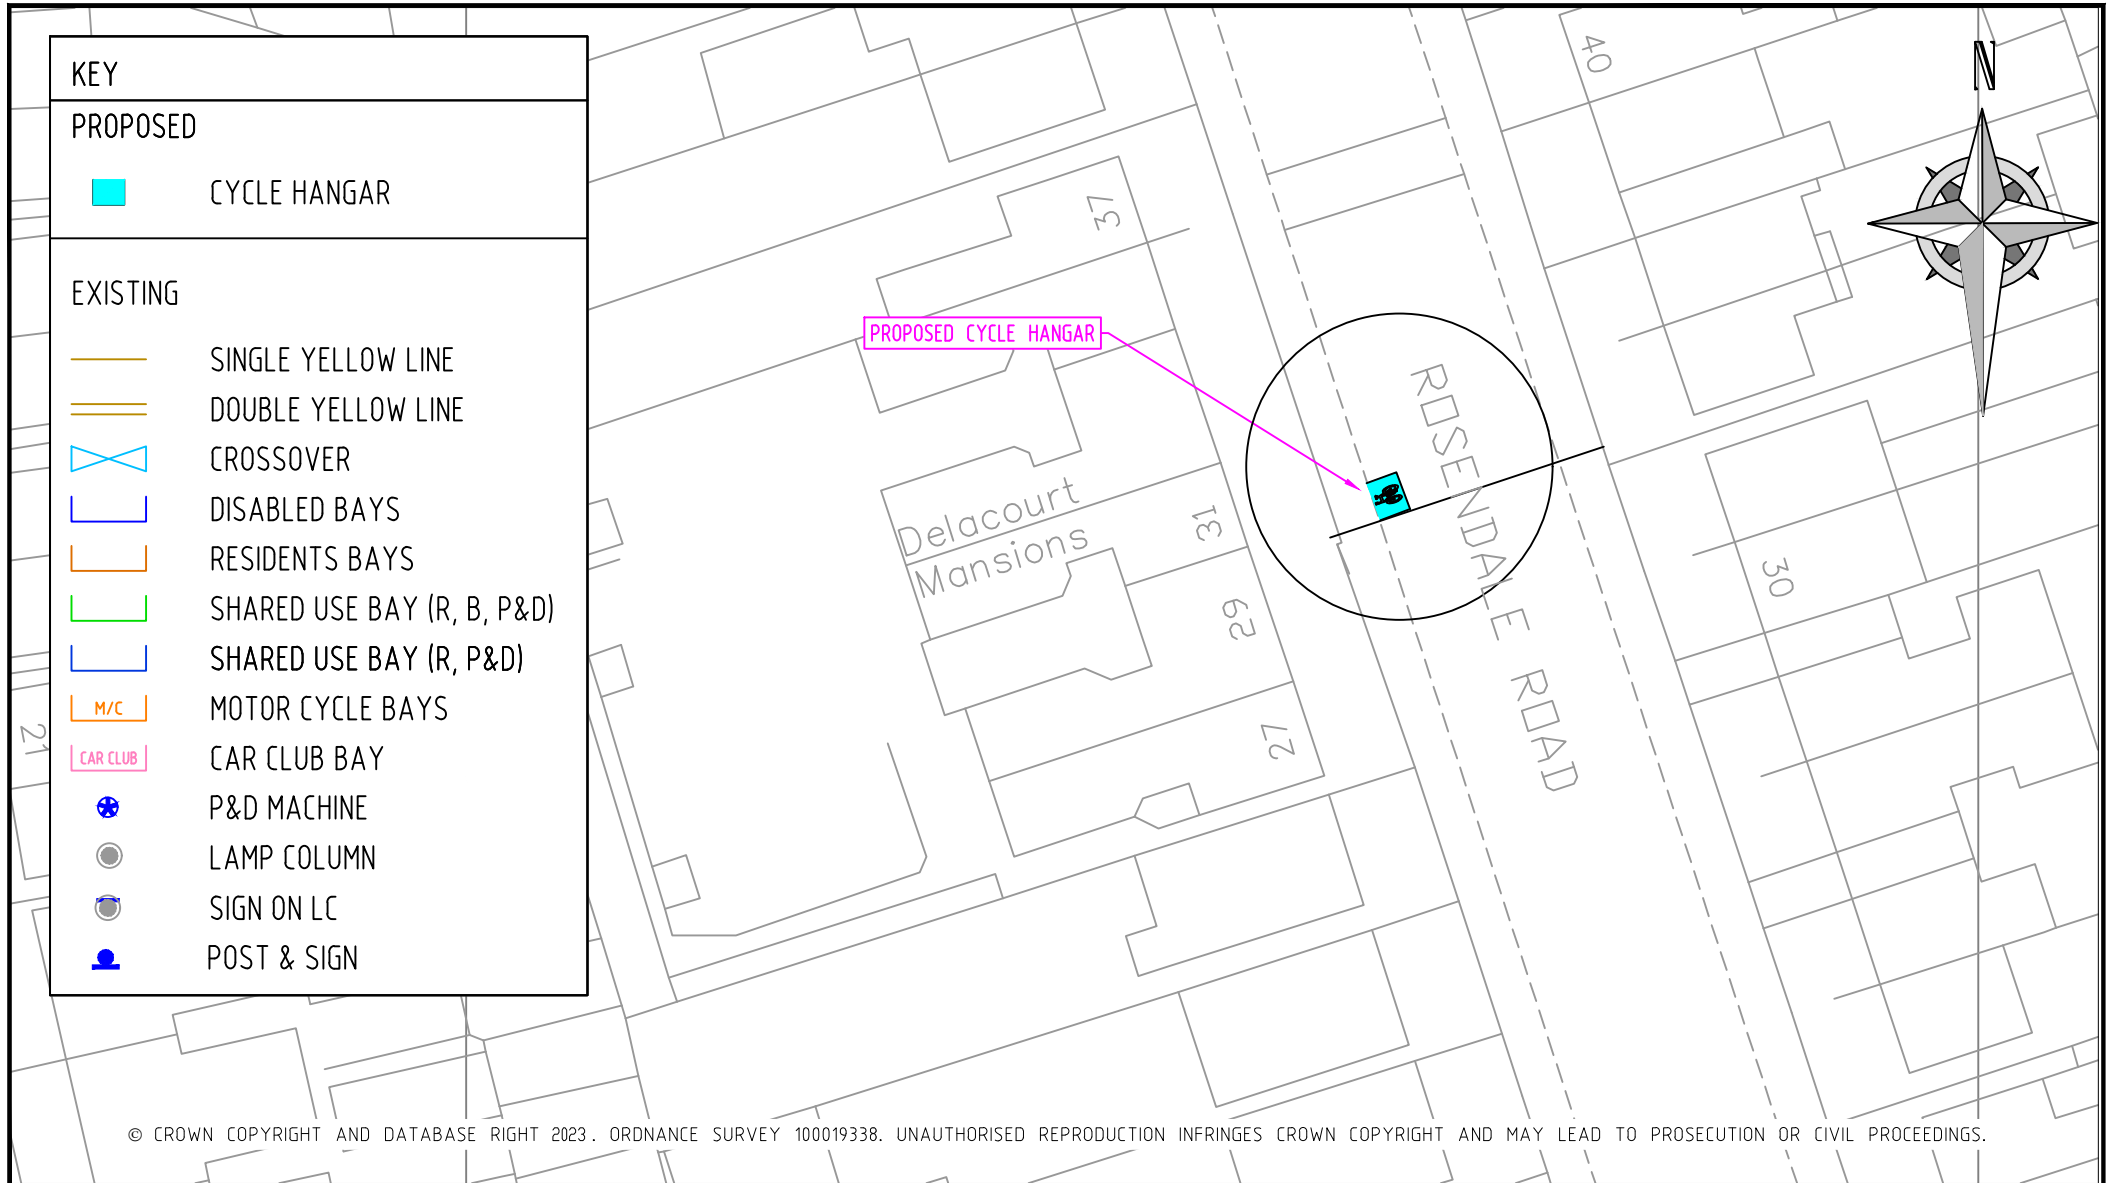


© CROWN COPYRIGHT AND DATABASE RIGHT 2023. ORDNANCE SURVEY 100019338. UNAUTHORISED REPRODUCTION INFRINGES CROWN COPYRIGHT AND MAY LEAD TO PROSECUTION OR CIVIL PROCEEDINGS.

REV	DESCRIPTION	DRAWN	SIG	DATE	CHKD	SIG	DATE	APP	SIG	DATE

Lambeth

PARKING, STREET MANAGEMENT
AND COMMERCIAL,
3RD FLOOR, CIVIC CENTRE
6 BRIXTON HILL
LONDON, SW2 1EG
020 7926 9000

DRAWN	CS	PROJECT	Phase 7 Cycle Hangar Programme		
CHKD	AW	DRAWING TITLE	Rosendale Road		
APP	SH	CLASSIFICATION	Consultation	PAPER	A4
DATE	08.03.23	DRAWING NO	RS-NOCPZ-CH-7000-077		REVISION
					-

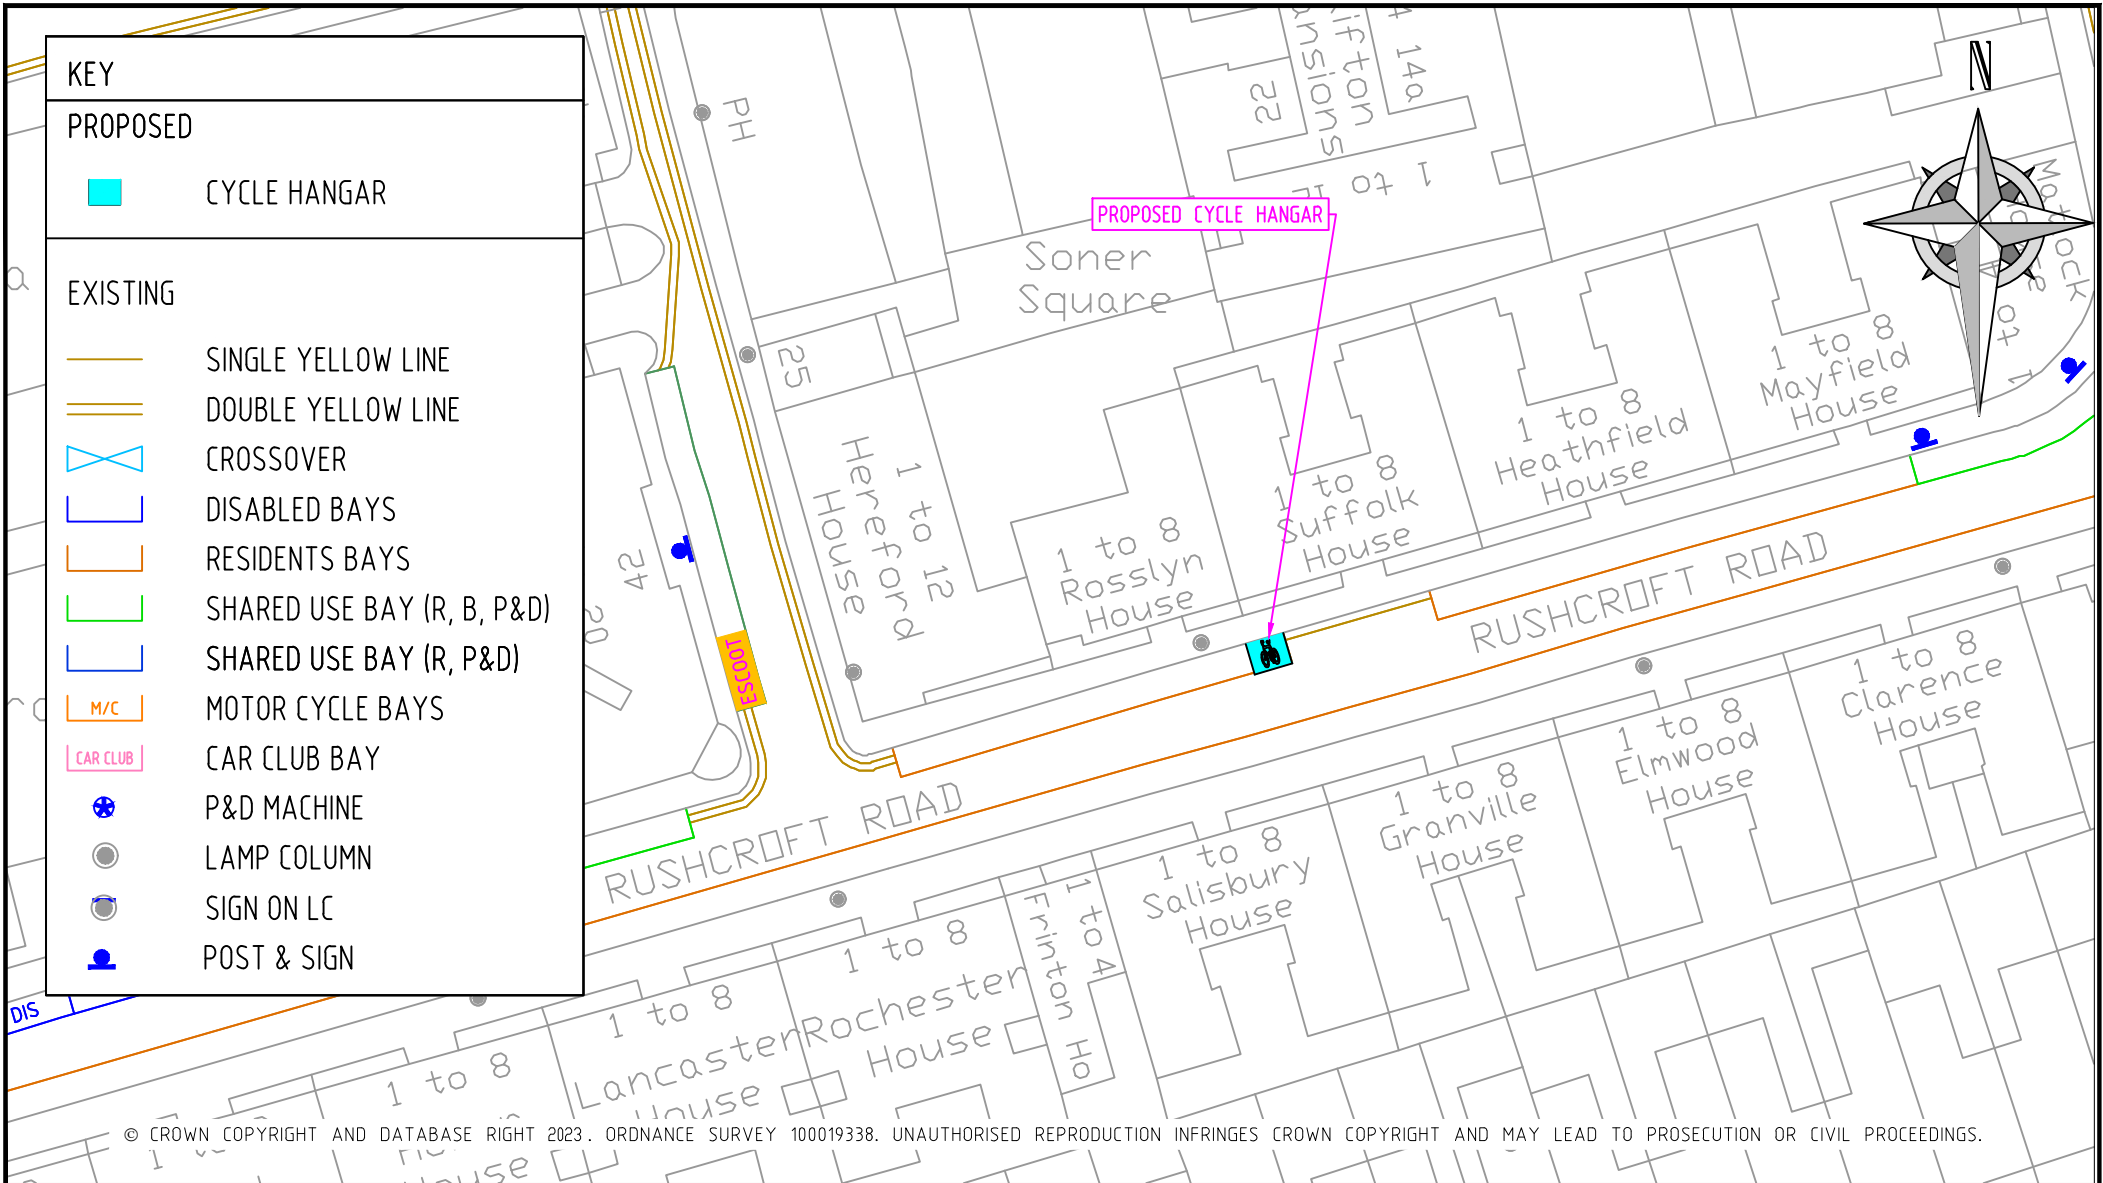

© CROWN COPYRIGHT AND DATABASE RIGHT 2023. ORDNANCE SURVEY 100019338. UNAUTHORISED REPRODUCTION INFRINGES CROWN COPYRIGHT AND MAY LEAD TO PROSECUTION OR CIVIL PROCEEDINGS.


REV	DESCRIPTION	DRAWN	SIG	DATE	CHKD	SIG	DATE	APP	SIG	DATE



Lambeth


PARKING, STREET MANAGEMENT
AND COMMERCIAL,
3RD FLOOR, CIVIC CENTRE
6 BRIXTON HILL
LONDON, SW2 1EG
020 7926 9000

DRAWN	CS	PROJECT	Phase 7 Cycle Hangar Programme		
CHKD	AW	DRAWING TITLE	Rushcroft Road		
APP	SH	CLASSIFICATION	Consultation	PAPER	A4
DATE	08.03.23	DRAWING NO	RS-CPZ-CH-B-7000-056	SCALE	1:500
				REVISION	-

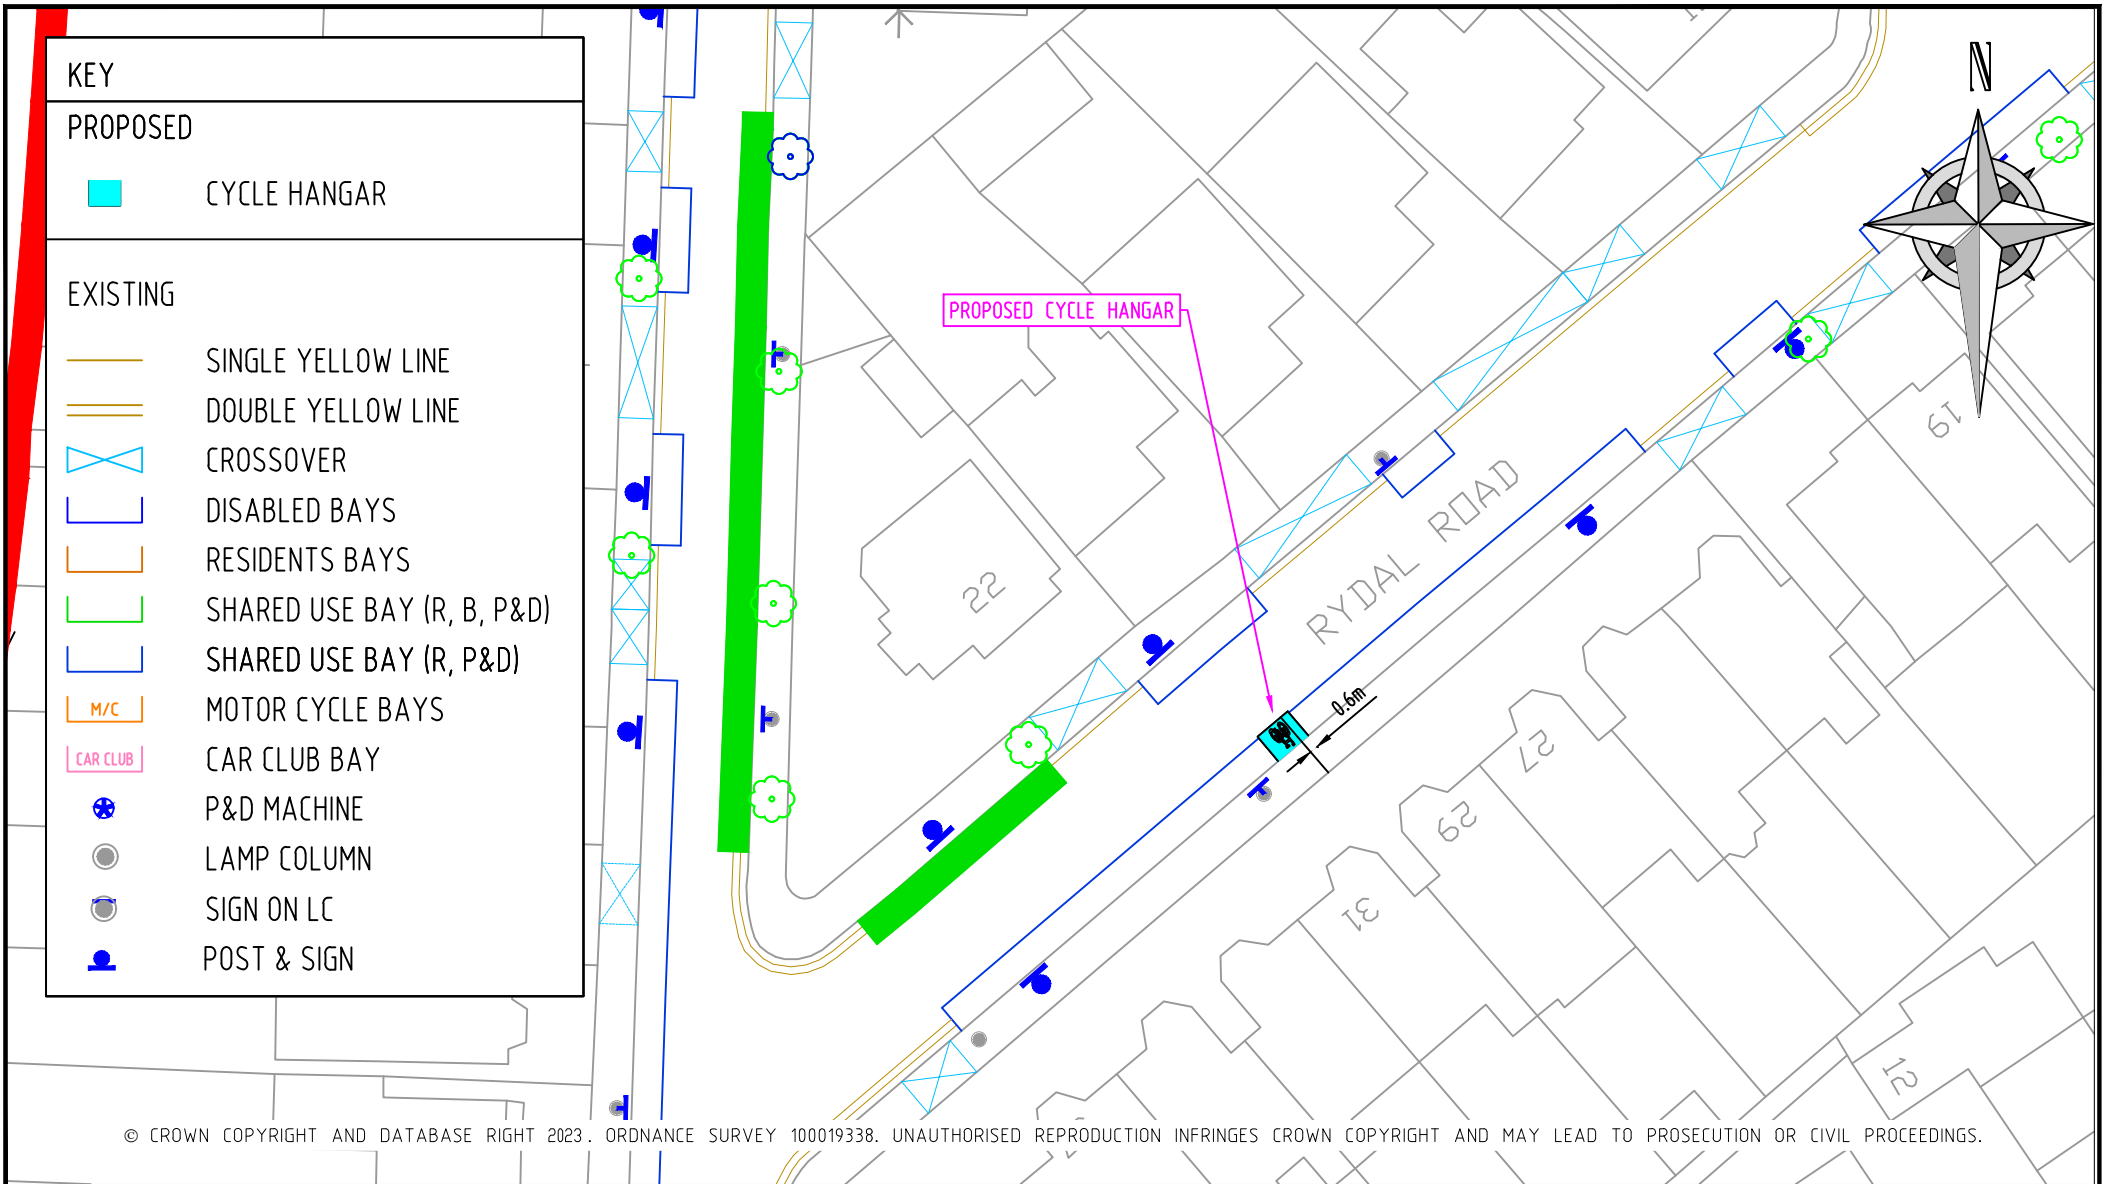

REV	DESCRIPTION	DRAWN	SIG	DATE	CHKD	SIG	DATE	APP	SIG	DATE

 PARKING, STREET MANAGEMENT AND COMMERCIAL, 3RD FLOOR, CIVIC CENTRE 6 BRIXTON HILL LONDON, SW2 1EG 020 7926 9000		DRAWN CS PROJECT Phase 7 Cycle Hangar Programme
CHKD AW	DRAWING TITLE Rydal Road	
APP SH	CLASSIFICATION Consultation	PAPER A4 SCALE 1:500
DATE 08.03.23	DRAWING NO RS-CPZ-CH-0-7000-025	REVISION -

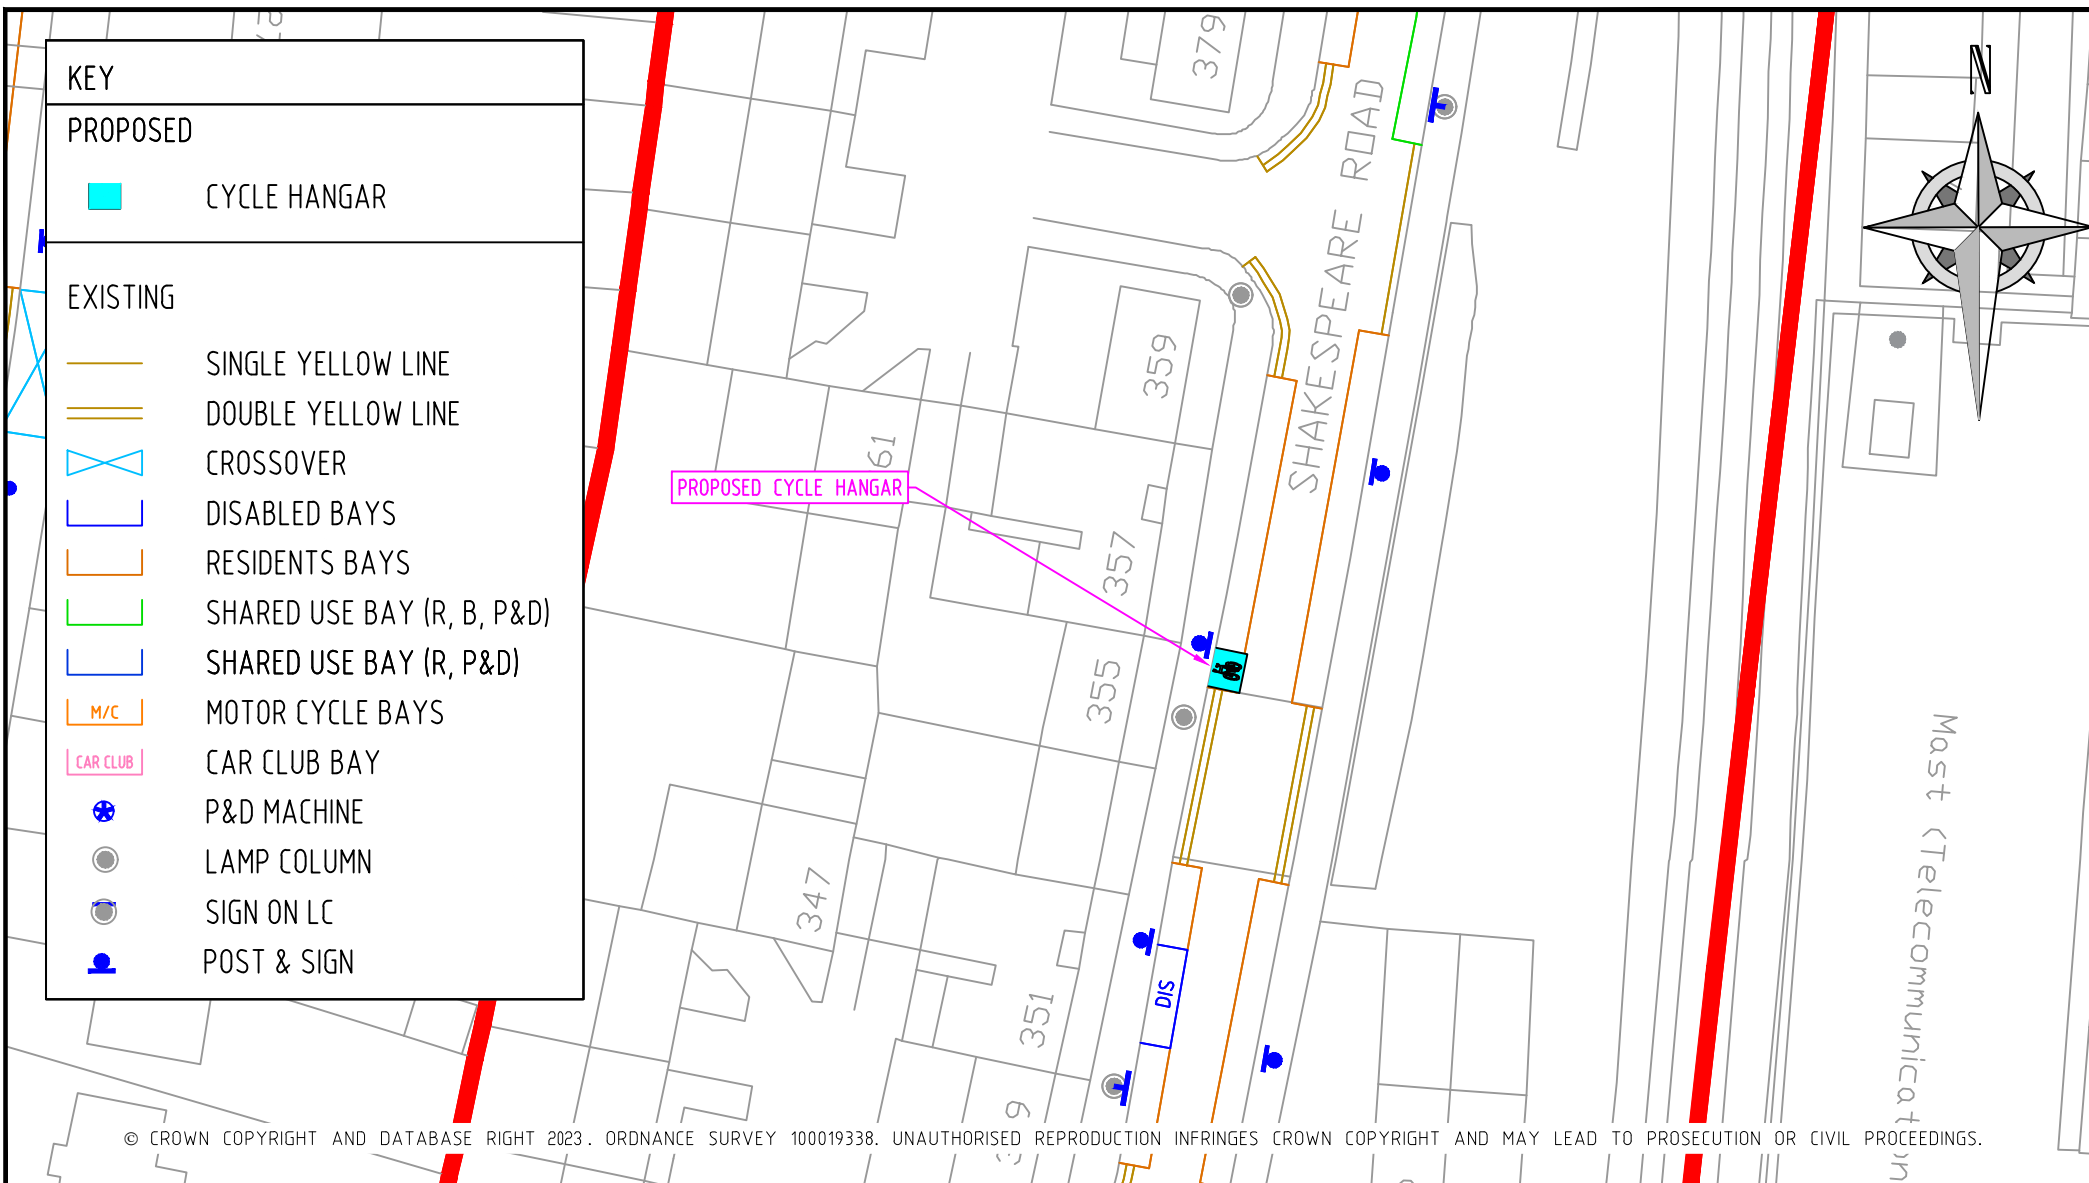

© CROWN COPYRIGHT AND DATABASE RIGHT 2023. ORDNANCE SURVEY 100019338. UNAUTHORISED REPRODUCTION INFRINGES CROWN COPYRIGHT AND MAY LEAD TO PROSECUTION OR CIVIL PROCEEDINGS.


REV	DESCRIPTION	DRAWN	SIG	DATE	CHKD	SIG	DATE	APP	SIG	DATE



Lambeth

PARKING, STREET MANAGEMENT
AND COMMERCIAL,
3RD FLOOR, CIVIC CENTRE
6 BRIXTON HILL
LONDON, SW2 1EG
020 7926 9000

DRAWN	CS	PROJECT	Phase 7 Cycle Hangar Programme		
CHKD	AW	DRAWING TITLE	Shakespeare Road		
APP	SH	CLASSIFICATION	Consultation	PAPER	A4
DATE	08.03.23	DRAWING NO	RS-CPZ-CH-P-7000-081		REVISION

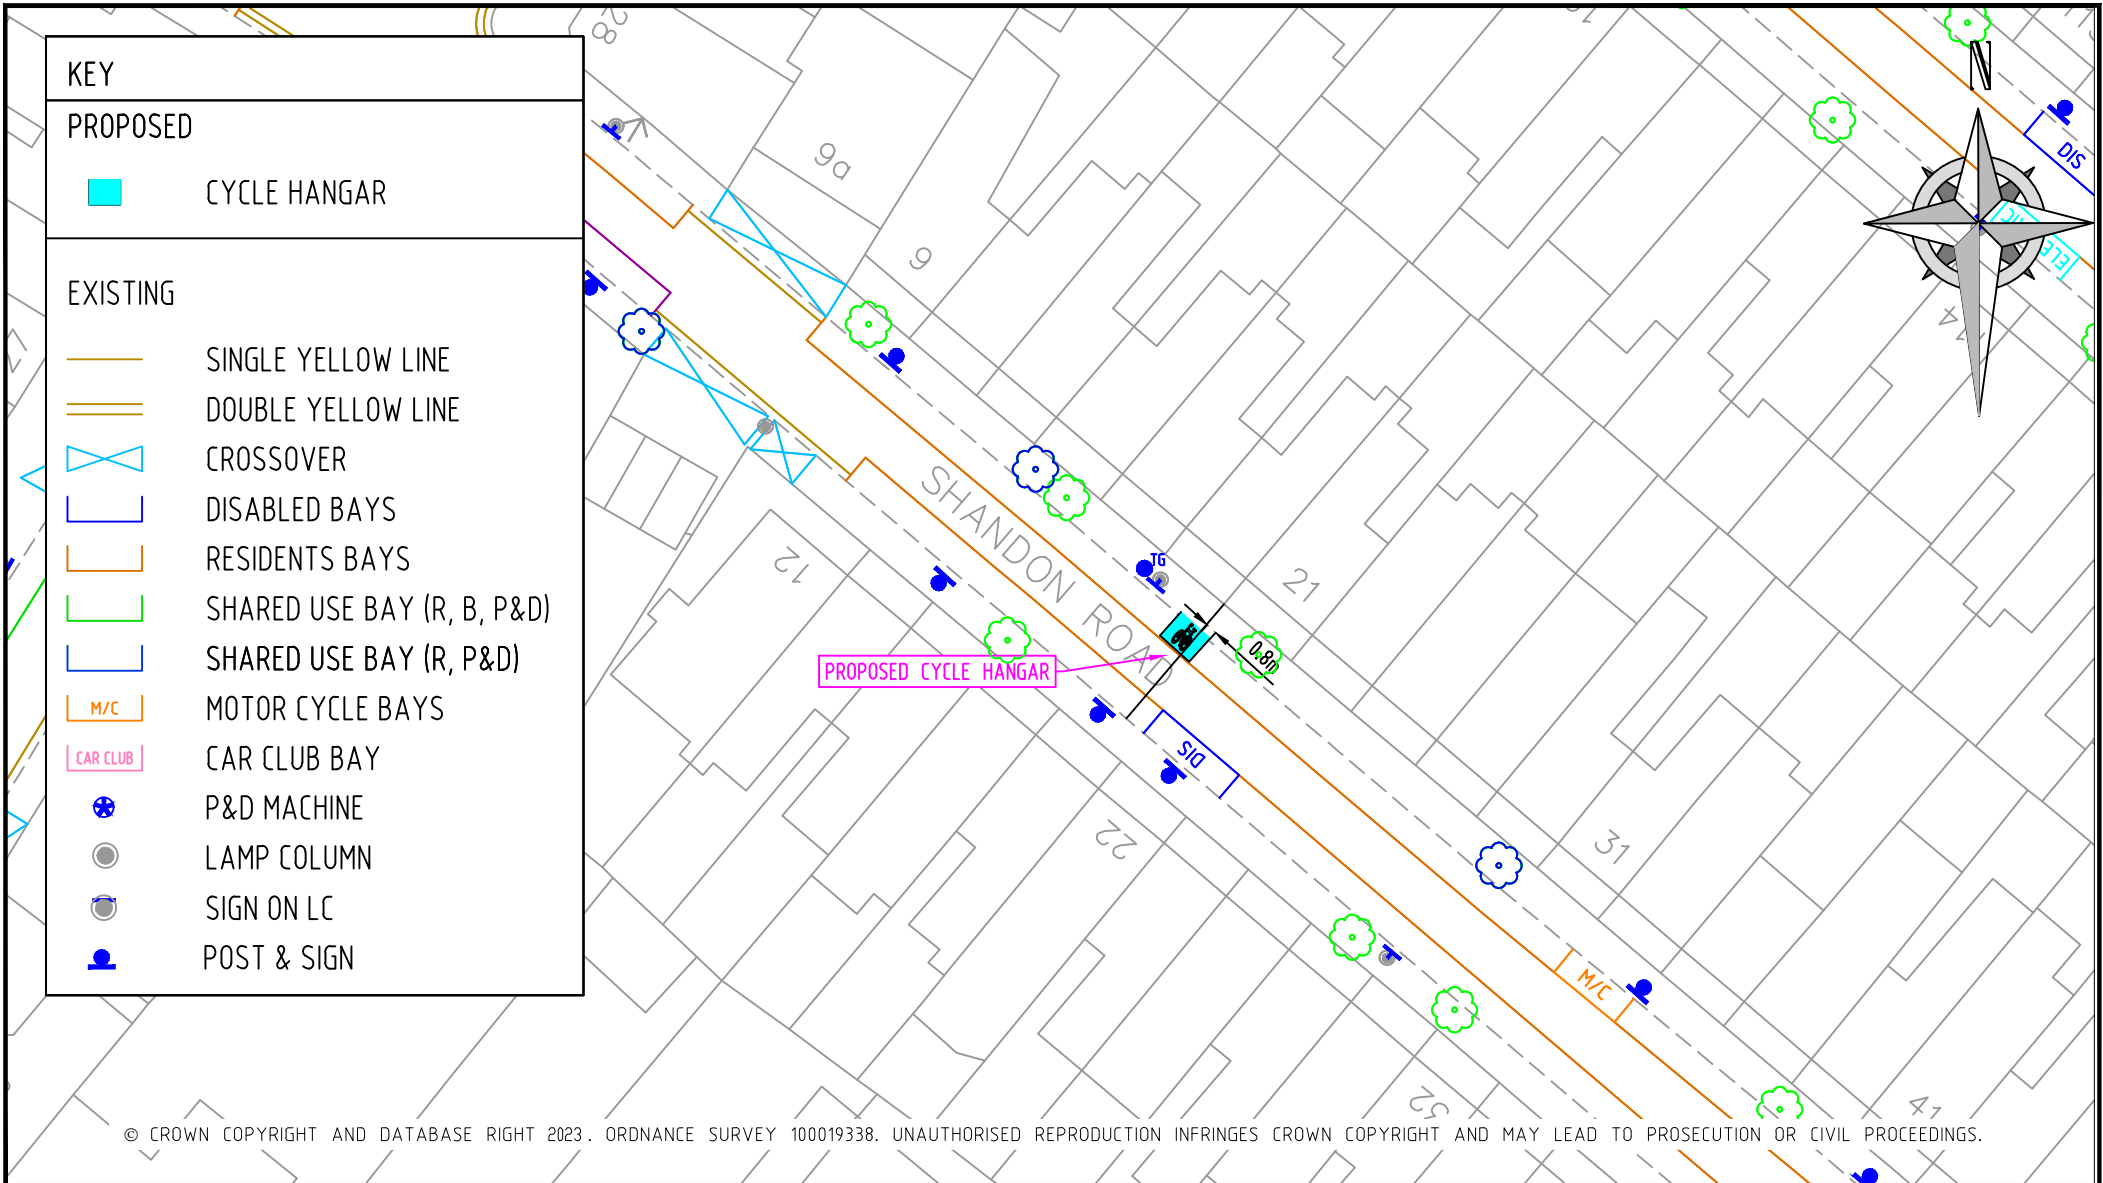


REV	DESCRIPTION	DRAWN	SIG	DATE	CHKD	SIG	DATE	APP	SIG	DATE



Lambeth

PARKING, STREET MANAGEMENT
AND COMMERCIAL,
3RD FLOOR, CIVIC CENTRE
6 BRIXTON HILL
LONDON, SW2 1EG
020 7926 9000

DRAWN	CS	PROJECT	Phase 7 Cycle Hangar Programme		
CHKD	AW	DRAWING TITLE	Shandon Road o/s Nos. 19 & 21		
APP	SH	CLASSIFICATION	Consultation	PAPER	A4
DATE	7.3.23	DRAWING NO	RS-CPZ-CH-L-7000-001		REVISION
					-

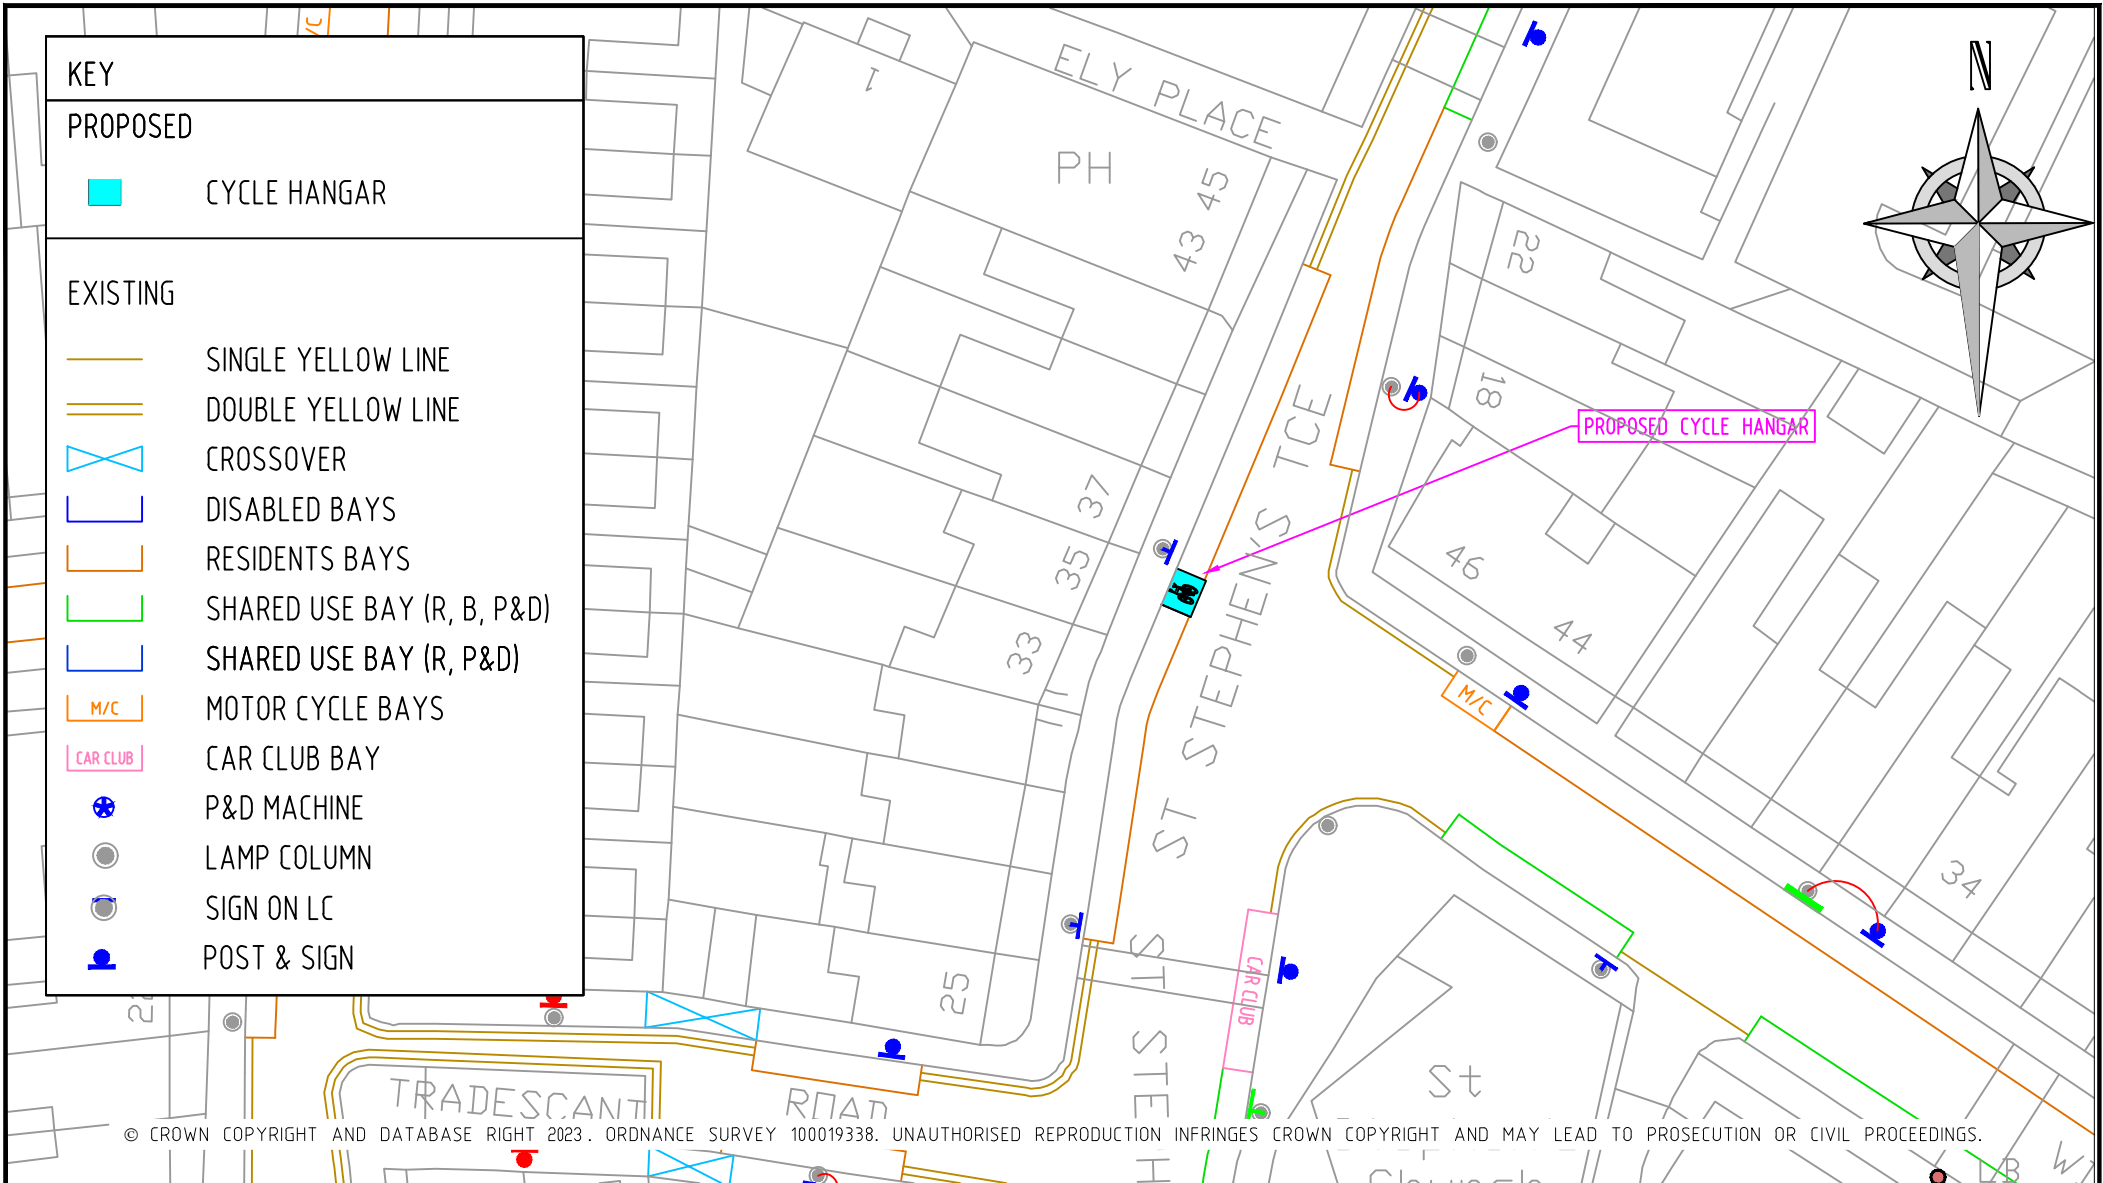


REV	DESCRIPTION	DRAWN	SIG	DATE	CHKD	SIG	DATE	APP	SIG	DATE




Lambeth
PARKING, STREET MANAGEMENT
AND COMMERCIAL,
3RD FLOOR, CIVIC CENTRE
6 BRIXTON HILL
LONDON, SW2 1EG
020 7926 9000

DRAWN	CS	PROJECT Phase 7 Cycle Hangar Programme		
CHKD	AW	DRAWING TITLE St Stephen's Terrace		
APP	SH	CLASSIFICATION Consultation	PAPER A4	SCALE 1:500
DATE	08.03.23	DRAWING NO RS-CPZ-CH-S-7000-083		REVISION —

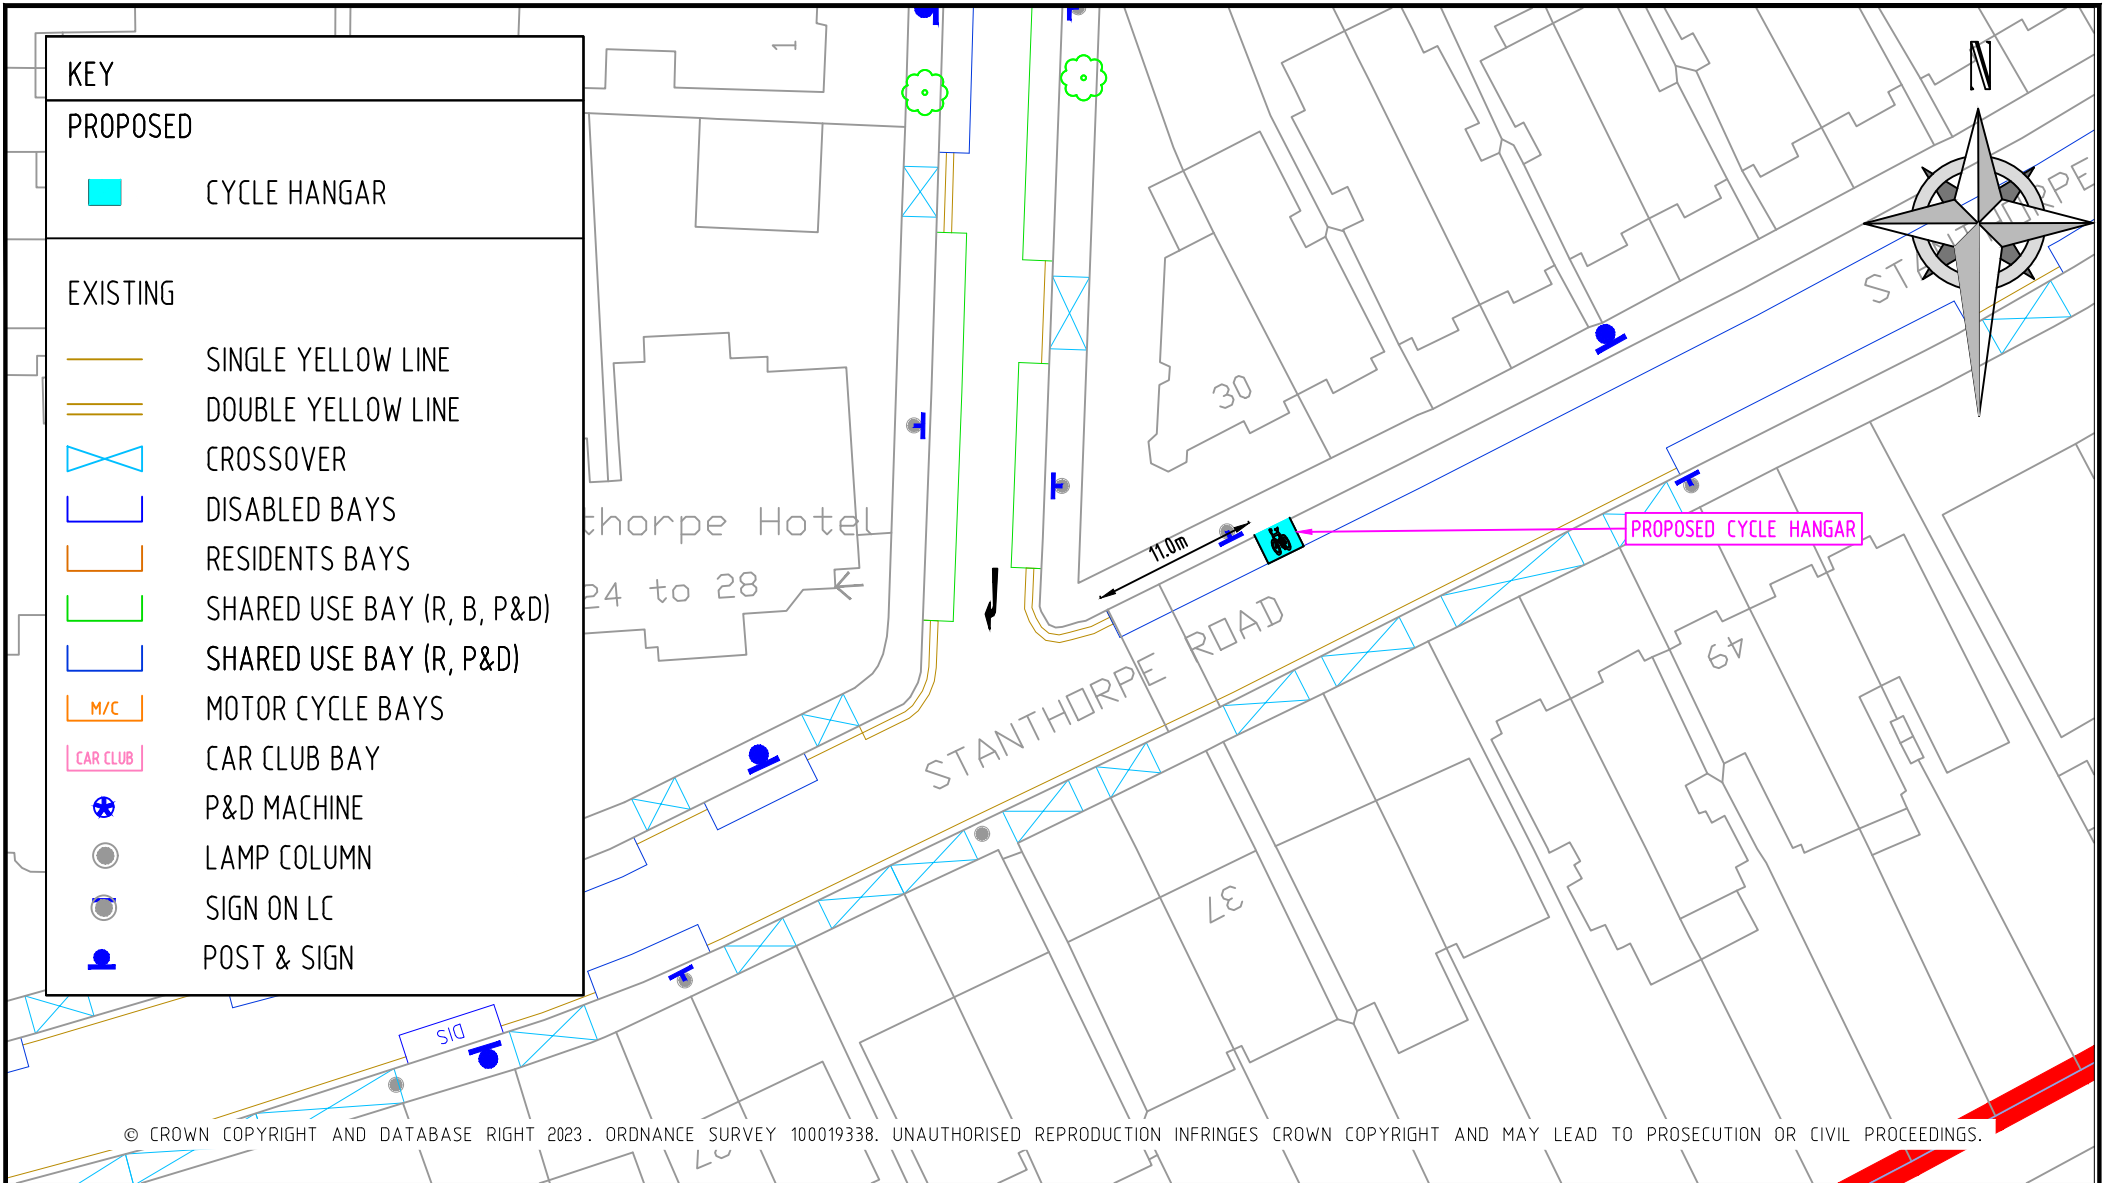


REV	DESCRIPTION	DRAWN	SIG	DATE	CHKD	SIG	DATE	APP	SIG	DATE

Lambeth PARKING, STREET MANAGEMENT AND COMMERCIAL, 3RD FLOOR, CIVIC CENTRE 6 BRIXTON HILL LONDON, SW2 1EG 020 7926 9000	DRAWN CS	PROJECT Phase 7 Cycle Hangar Programme
	CHKD AW	DRAWING TITLE Stanthorpe Road
APP SH	CLASSIFICATION Consultation	PAPER A4
DATE 08.03.23	DRAWING NO RS-CPZ-CH-U-7000-034	SCALE 1:500
		REVISION -

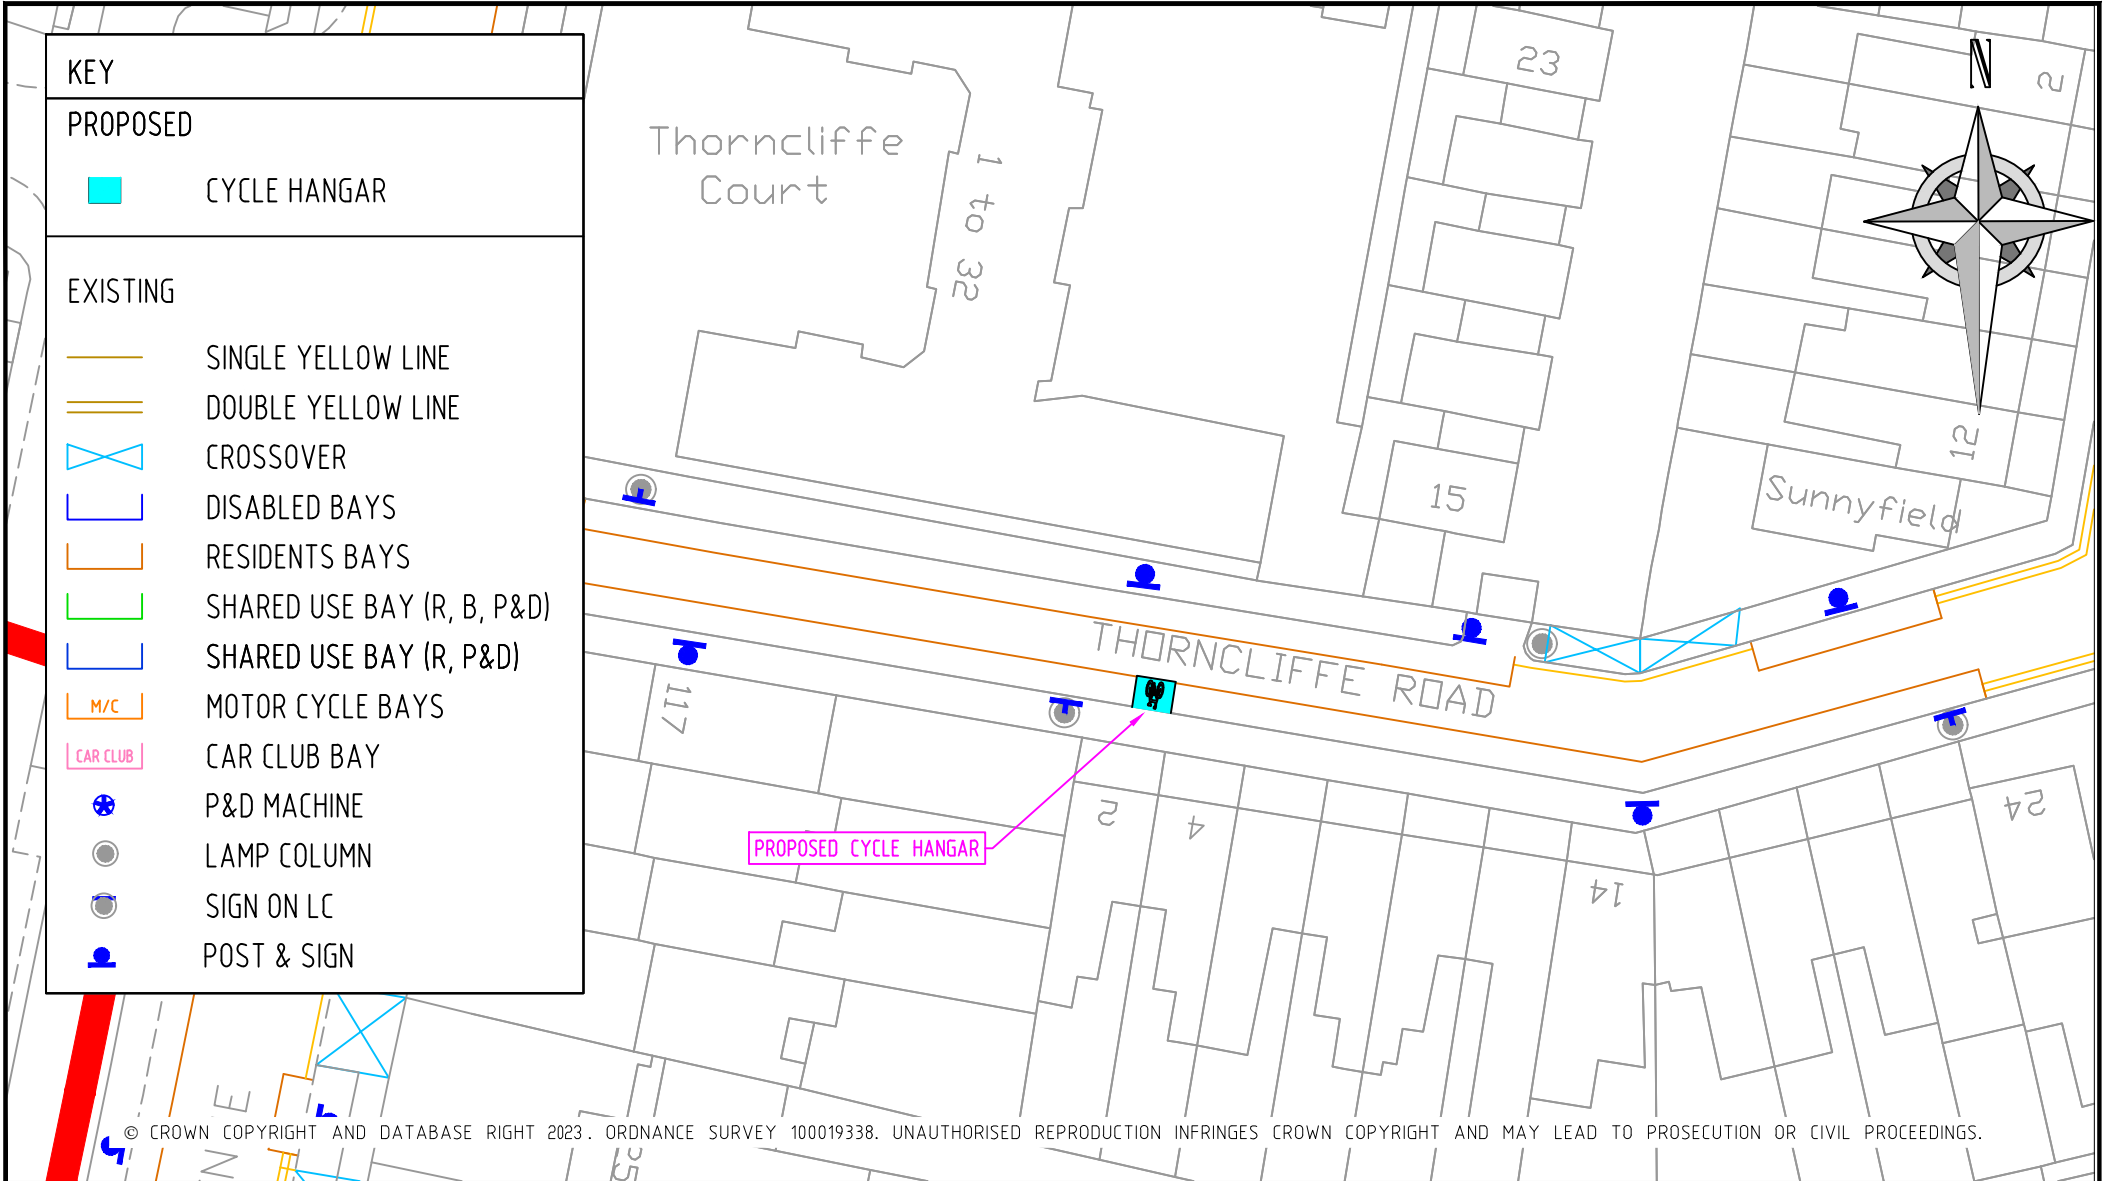


REV	DESCRIPTION	DRAWN	SIG	DATE	CHKD	SIG	DATE	APP	SIG	DATE

Lambeth PARKING, STREET MANAGEMENT AND COMMERCIAL, 3RD FLOOR, CIVIC CENTRE 6 BRIXTON HILL LONDON, SW2 1EG 020 7926 9000	DRAWN CS	PROJECT Phase 7 Cycle Hangar Programme		
	CHKD AW	DRAWING TITLE Thorncliffe Road		
DATE 08.03.23	APP SH	CLASSIFICATION Consultation	PAPER A4	SCALE 1:500
	DRAWING NO RS-CPZ-CH-D-7000-060			REVISION -

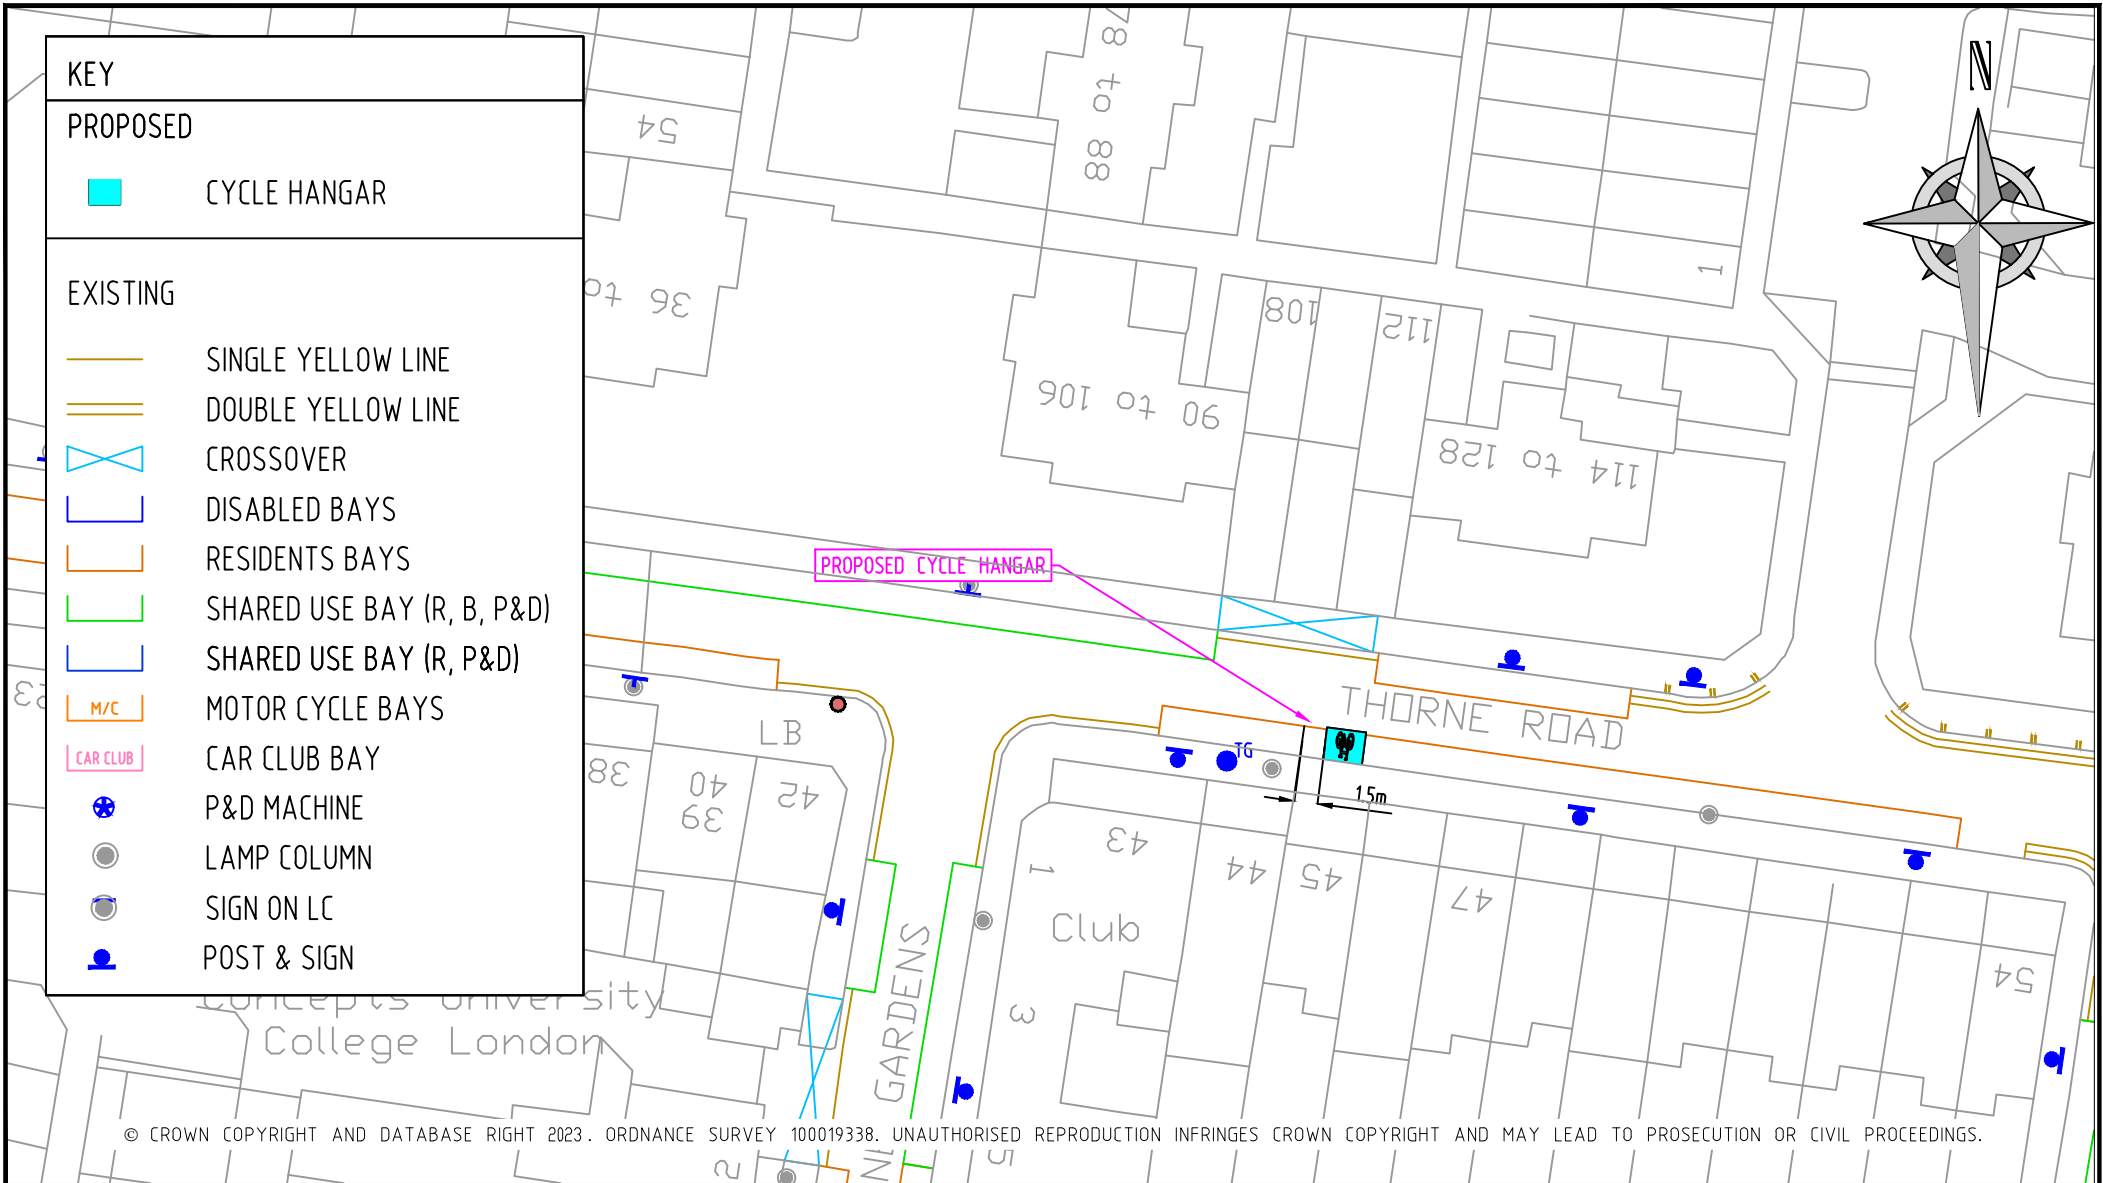

REV	DESCRIPTION	DRAWN	SIG	DATE	CHKD	SIG	DATE	APP	SIG	DATE

 PARKING, STREET MANAGEMENT AND COMMERCIAL, 3RD FLOOR, CIVIC CENTRE 6 BRIXTON HILL LONDON, SW2 1EG 020 7926 9000		DRAWN CS PROJECT Phase 7 Cycle Hangar Programme
CHKD AW	DRAWING TITLE Thorne Road - o/s No. 45	
APP SH	CLASSIFICATION Consultation	PAPER A4 SCALE 1:500
DATE 08.03.23	DRAWING NO RS-CPZ-CH-S-7000-014	REVISION -

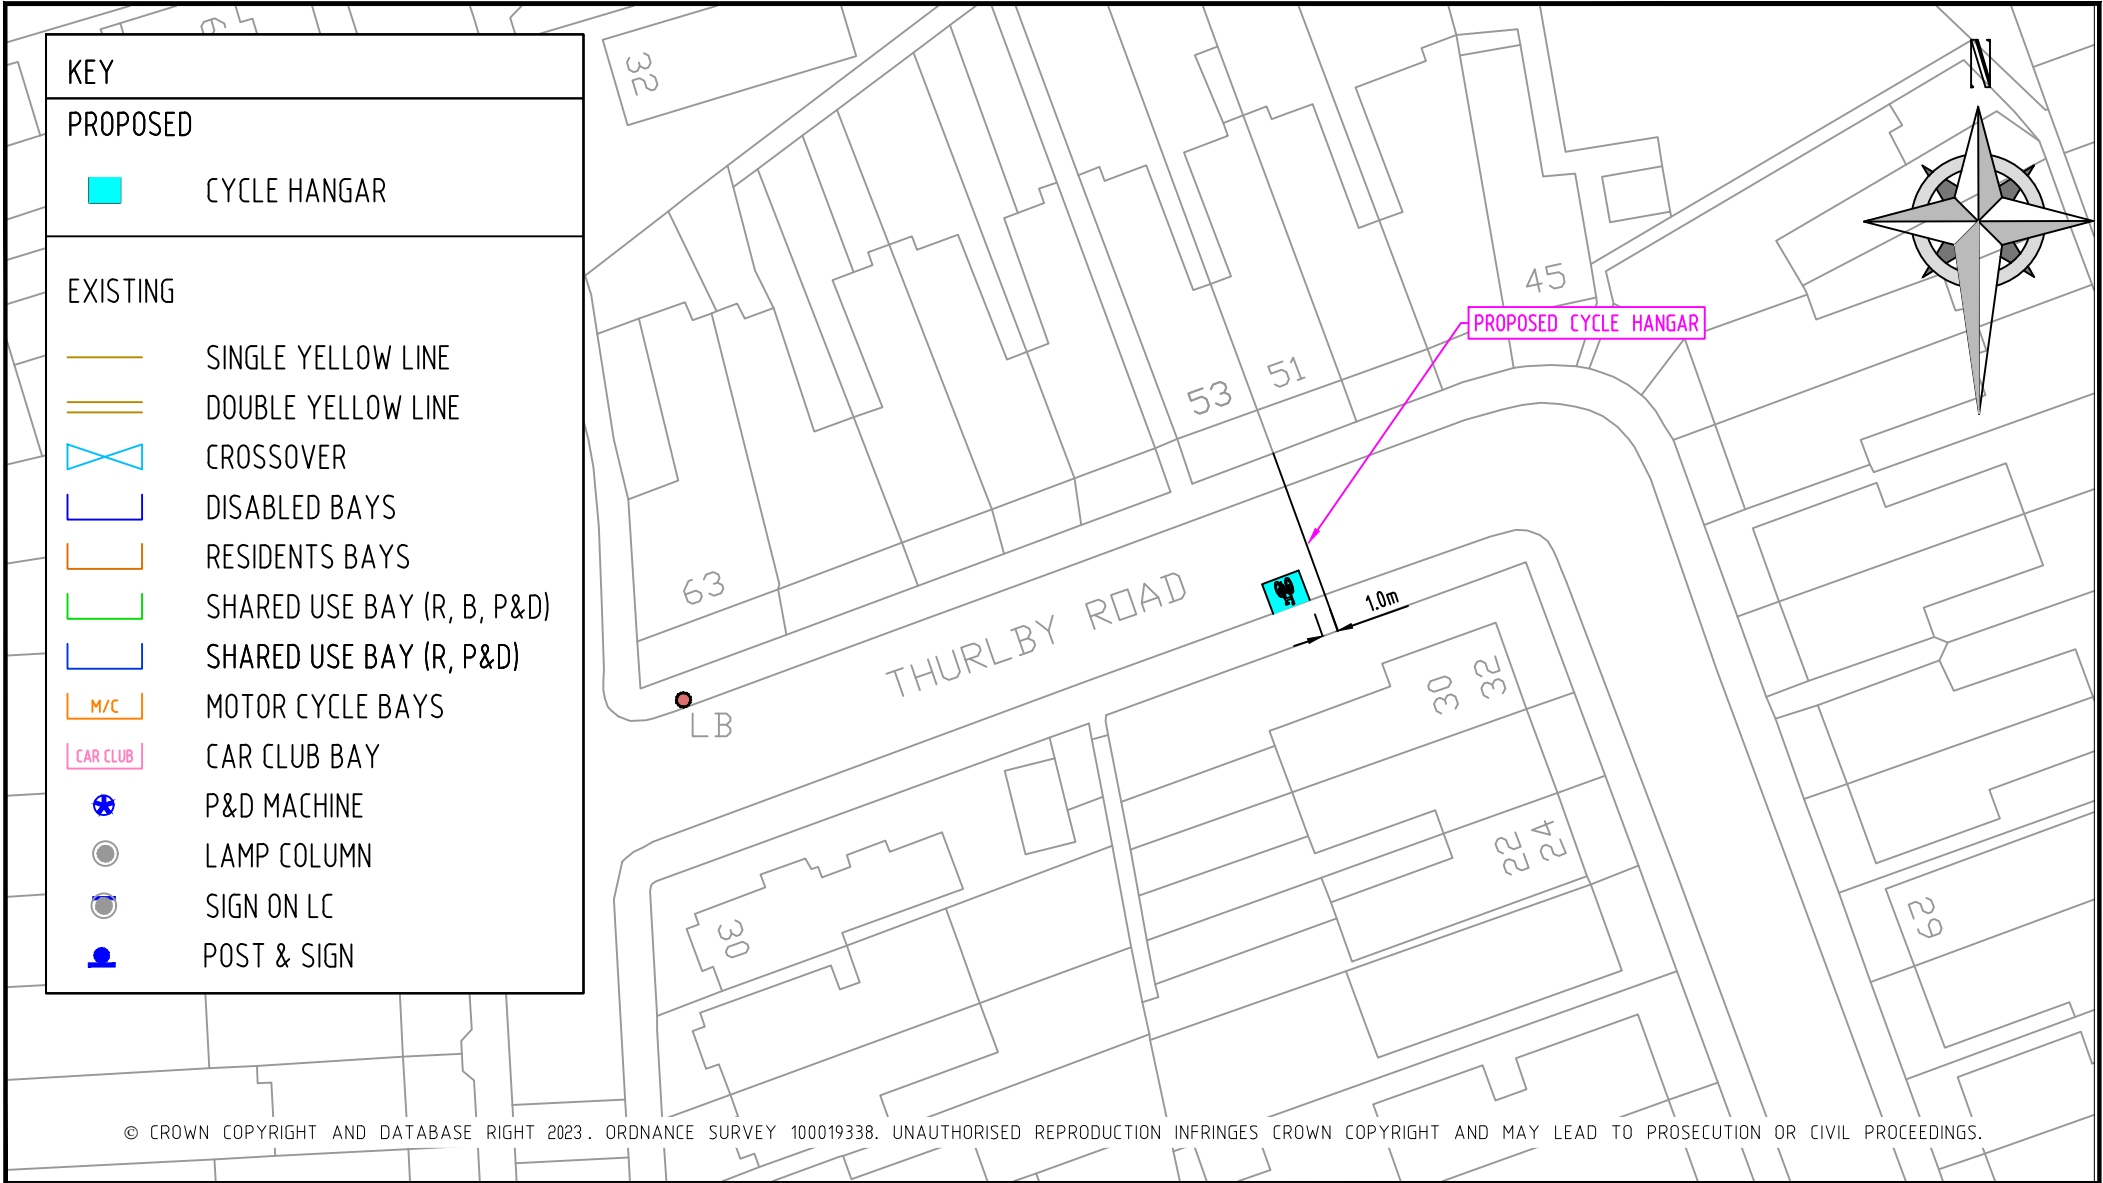

REV	DESCRIPTION	DRAWN	SIG	DATE	CHKD	SIG	DATE	APP	SIG	DATE



PARKING, STREET MANAGEMENT
AND COMMERCIAL,
3RD FLOOR, CIVIC CENTRE
6 BRIXTON HILL
LONDON, SW2 1EG
020 7926 9000

DRAWN	CS	PROJECT	Phase 7 Cycle Hangar Programme		
CHKD	AW	DRAWING TITLE	Thurlby Road		
APP	SH	CLASSIFICATION	Consultation	PAPER	A4
DATE	08.03.23	DRAWING NO	RS-NOCPZ-CH-7000-084		REVISION
					-

KEY

PROPOSED

CYCLE HANGAR

EXISTING

SINGLE YELLOW LINE

DOUBLE YELLOW LINE

CROSSOVER

DISABLED BAYS

RESIDENTS BAYS

SHARED USE BAY (R, B, P&D)

SHARED USE BAY (R, P&D)

M/C


CAR CLUB

P&D MACHINE

LAMP COLUMN

SIGN ON LC

POST & SIGN

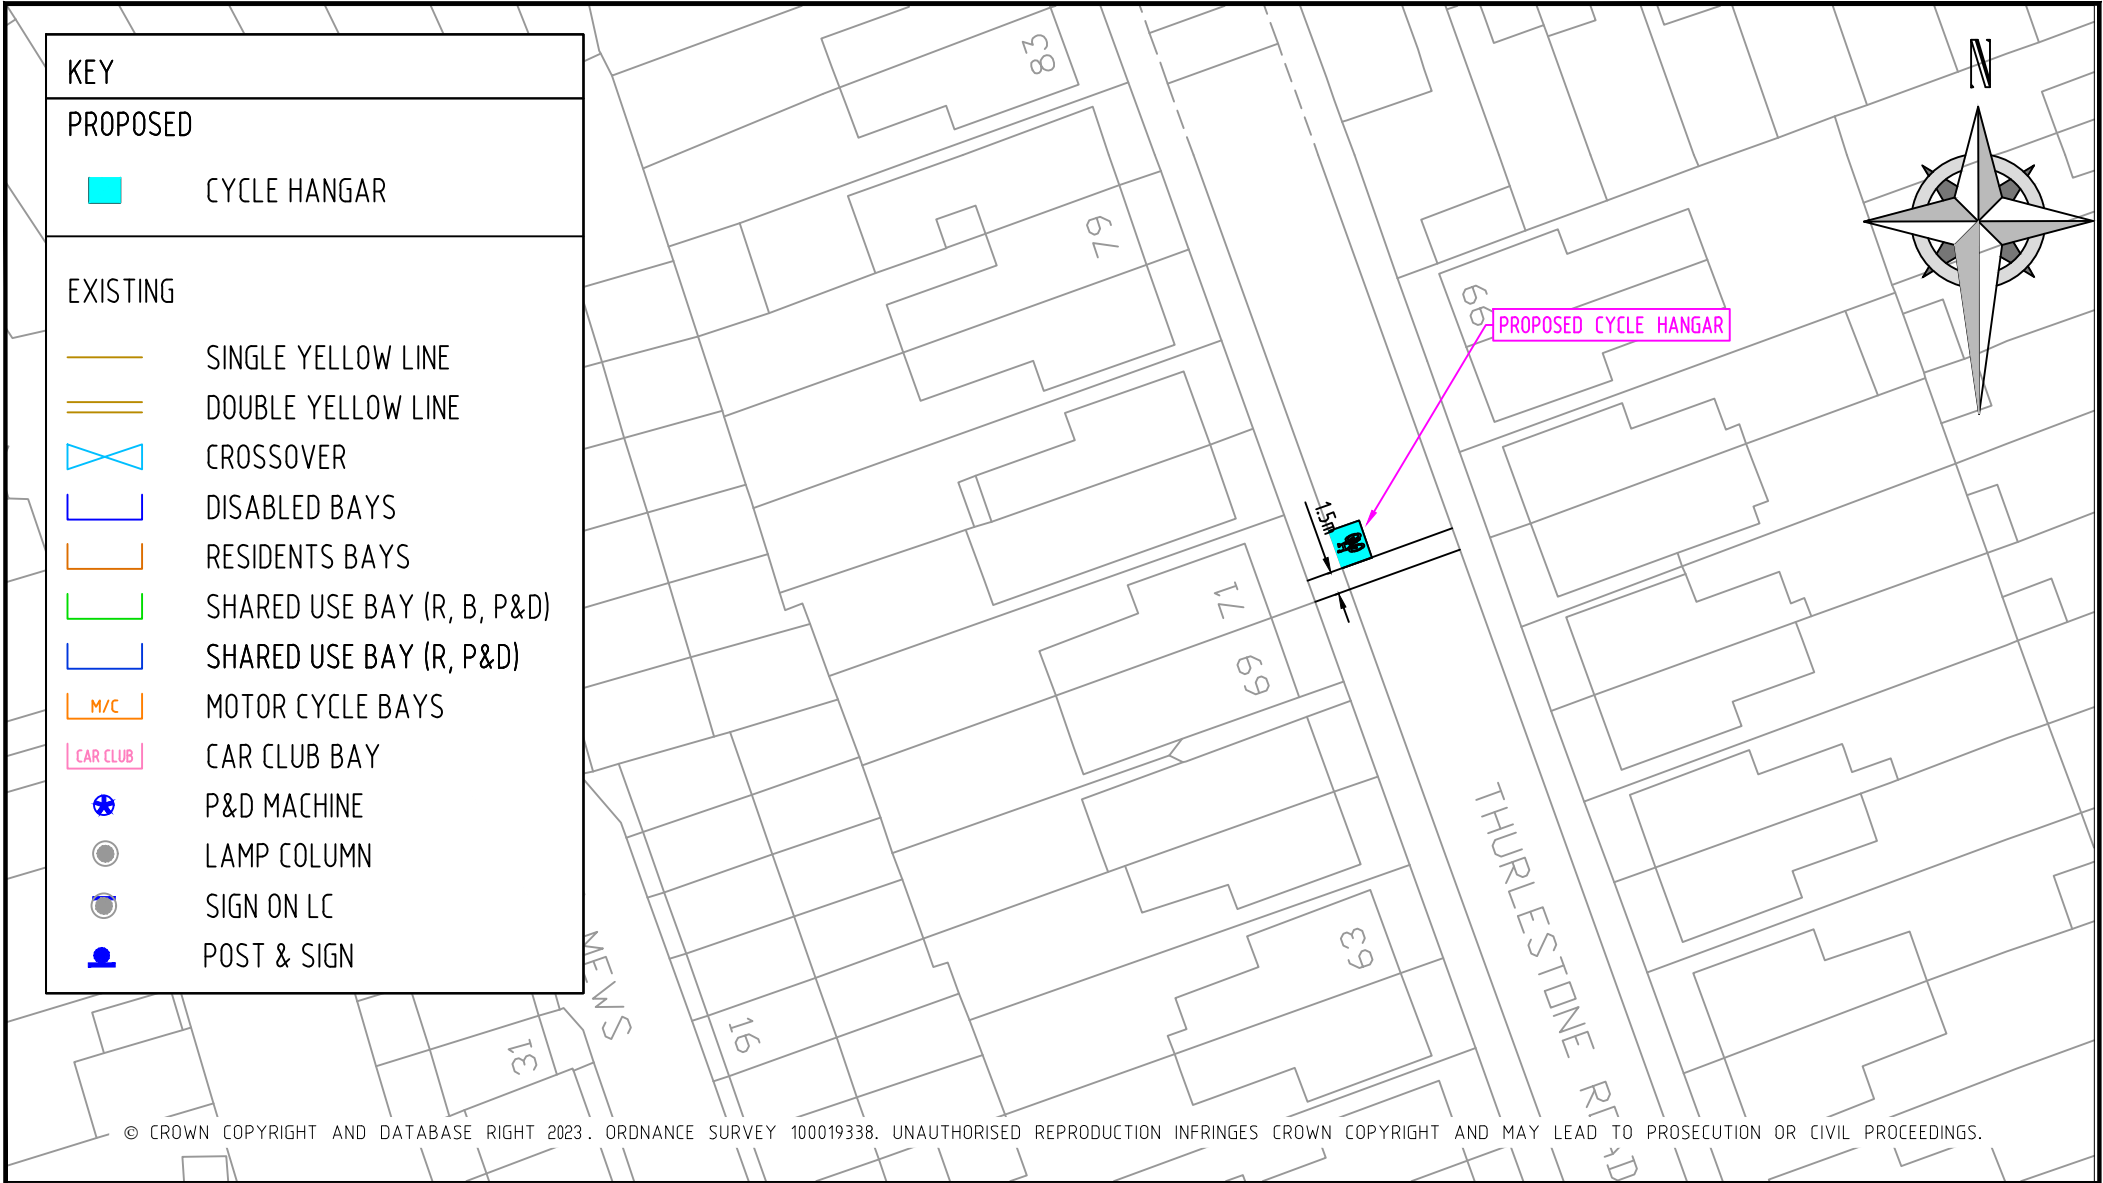

REV	DESCRIPTION	DRAWN	SIG	DATE	CHKD	SIG	DATE	APP	SIG	DATE

Lambeth

PARKING, STREET MANAGEMENT
AND COMMERCIAL,
3RD FLOOR, CIVIC CENTRE
6 BRIXTON HILL
LONDON, SW2 1EG
020 7926 9000

Phase 7 Cycle Hangar Programme

Drawing Title

Thurlestone Road

CS

AW

SH

08.03.23

PROJECT

DRAWING TITLE

CLASSIFICATION

DRAWING NO

REVISION


Scale

1:500

A4

RS-NOCpz-CH-7000-067

-

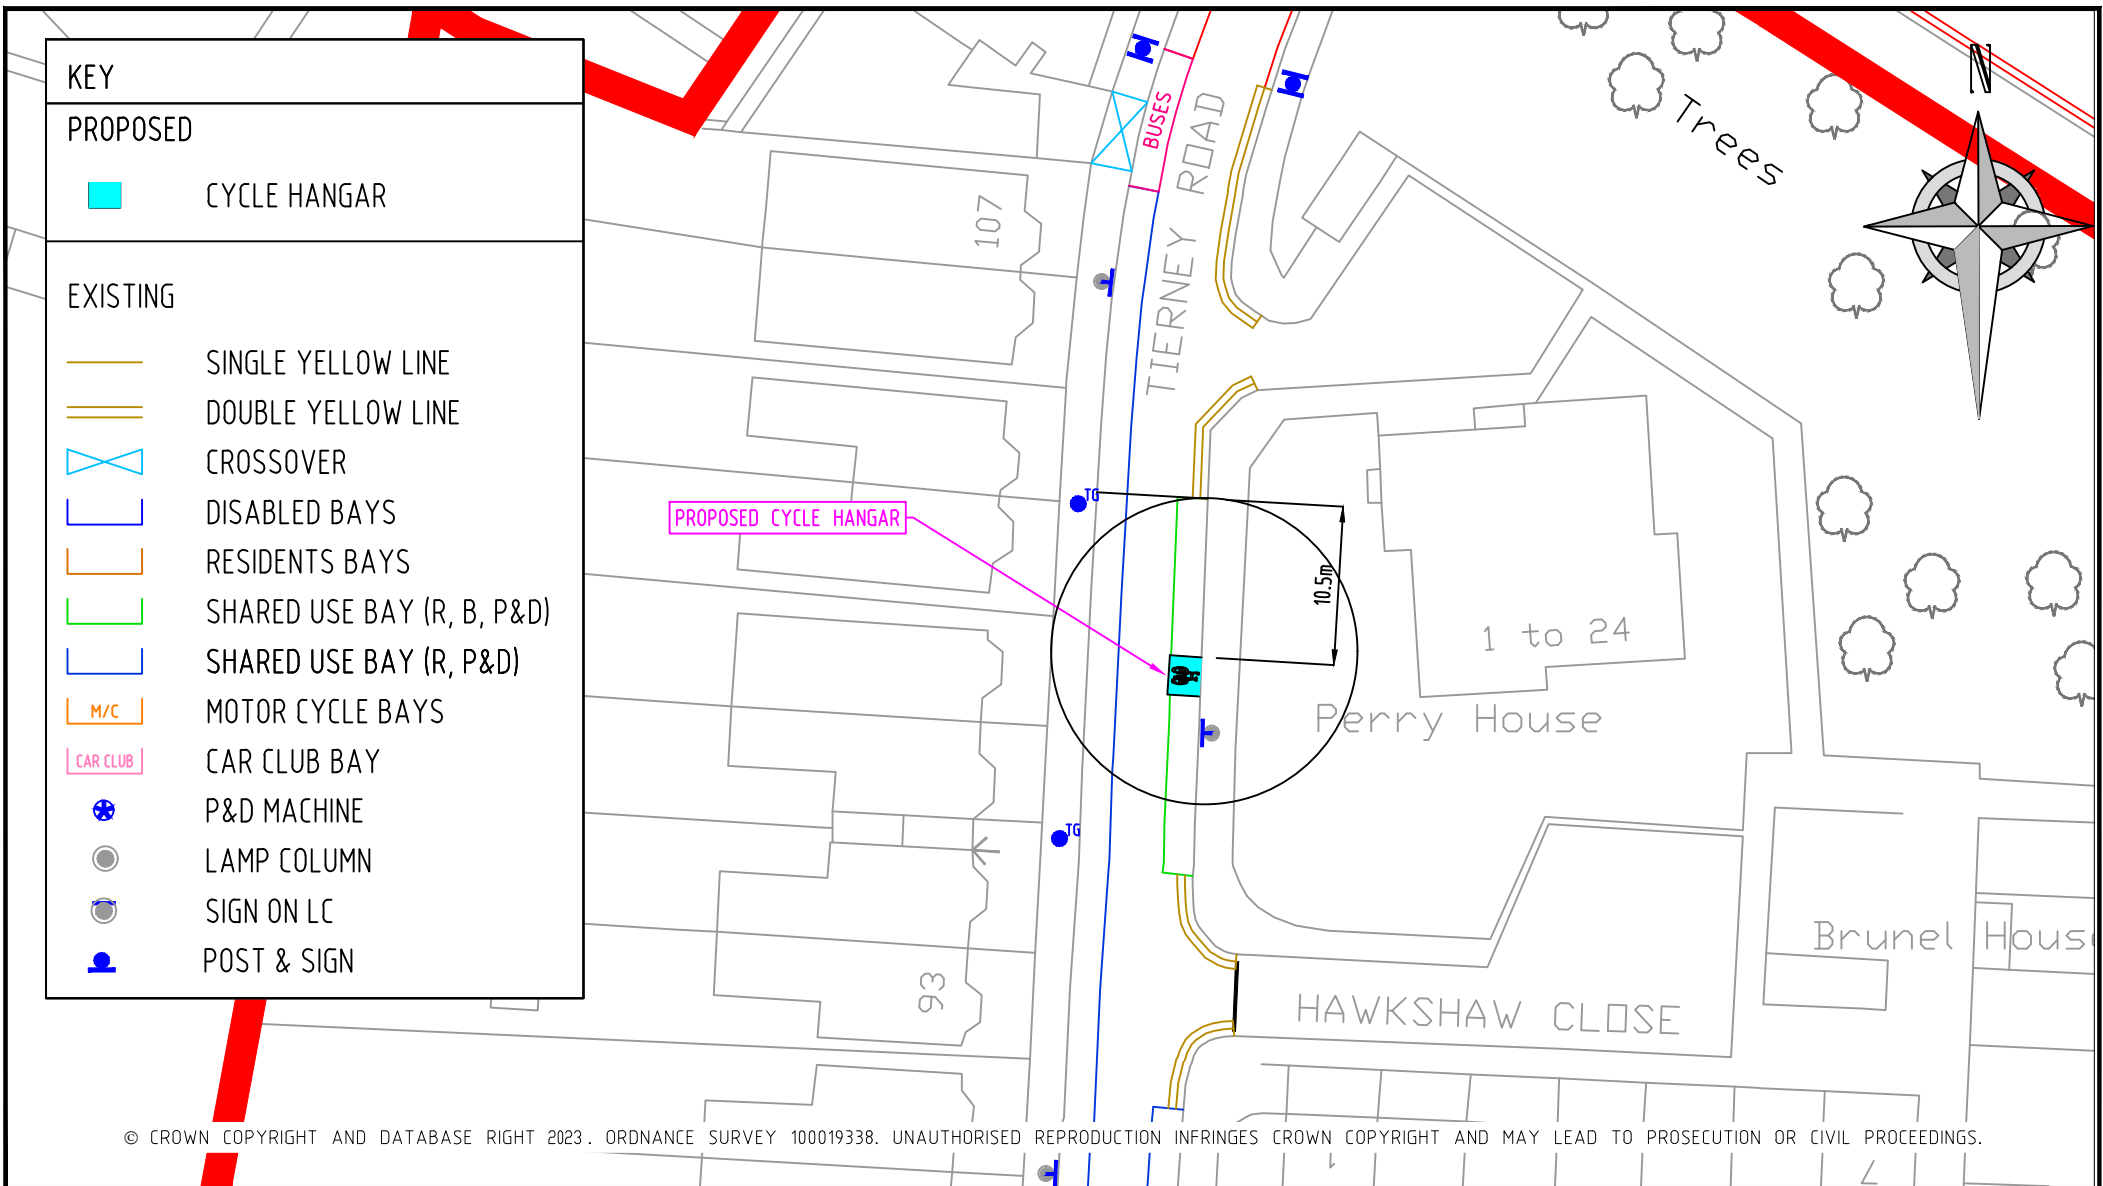


REV	DESCRIPTION	DRAWN	SIG	DATE	CHKD	SIG	DATE	APP	SIG	DATE



PARKING, STREET MANAGEMENT
AND COMMERCIAL,
3RD FLOOR, CIVIC CENTRE
6 BRIXTON HILL
LONDON, SW2 1EG
020 7926 9000

DRAWN	CS	PROJECT Phase 7 Cycle Hangar Programme		
CHKD	AW	DRAWING TITLE Tierney Road		
APP	SH	CLASSIFICATION Consultation	PAPER A4	SCALE 1:500
DATE	08.03.23	DRAWING NO RS-CPZ-CH-G-7000-037		REVISION —

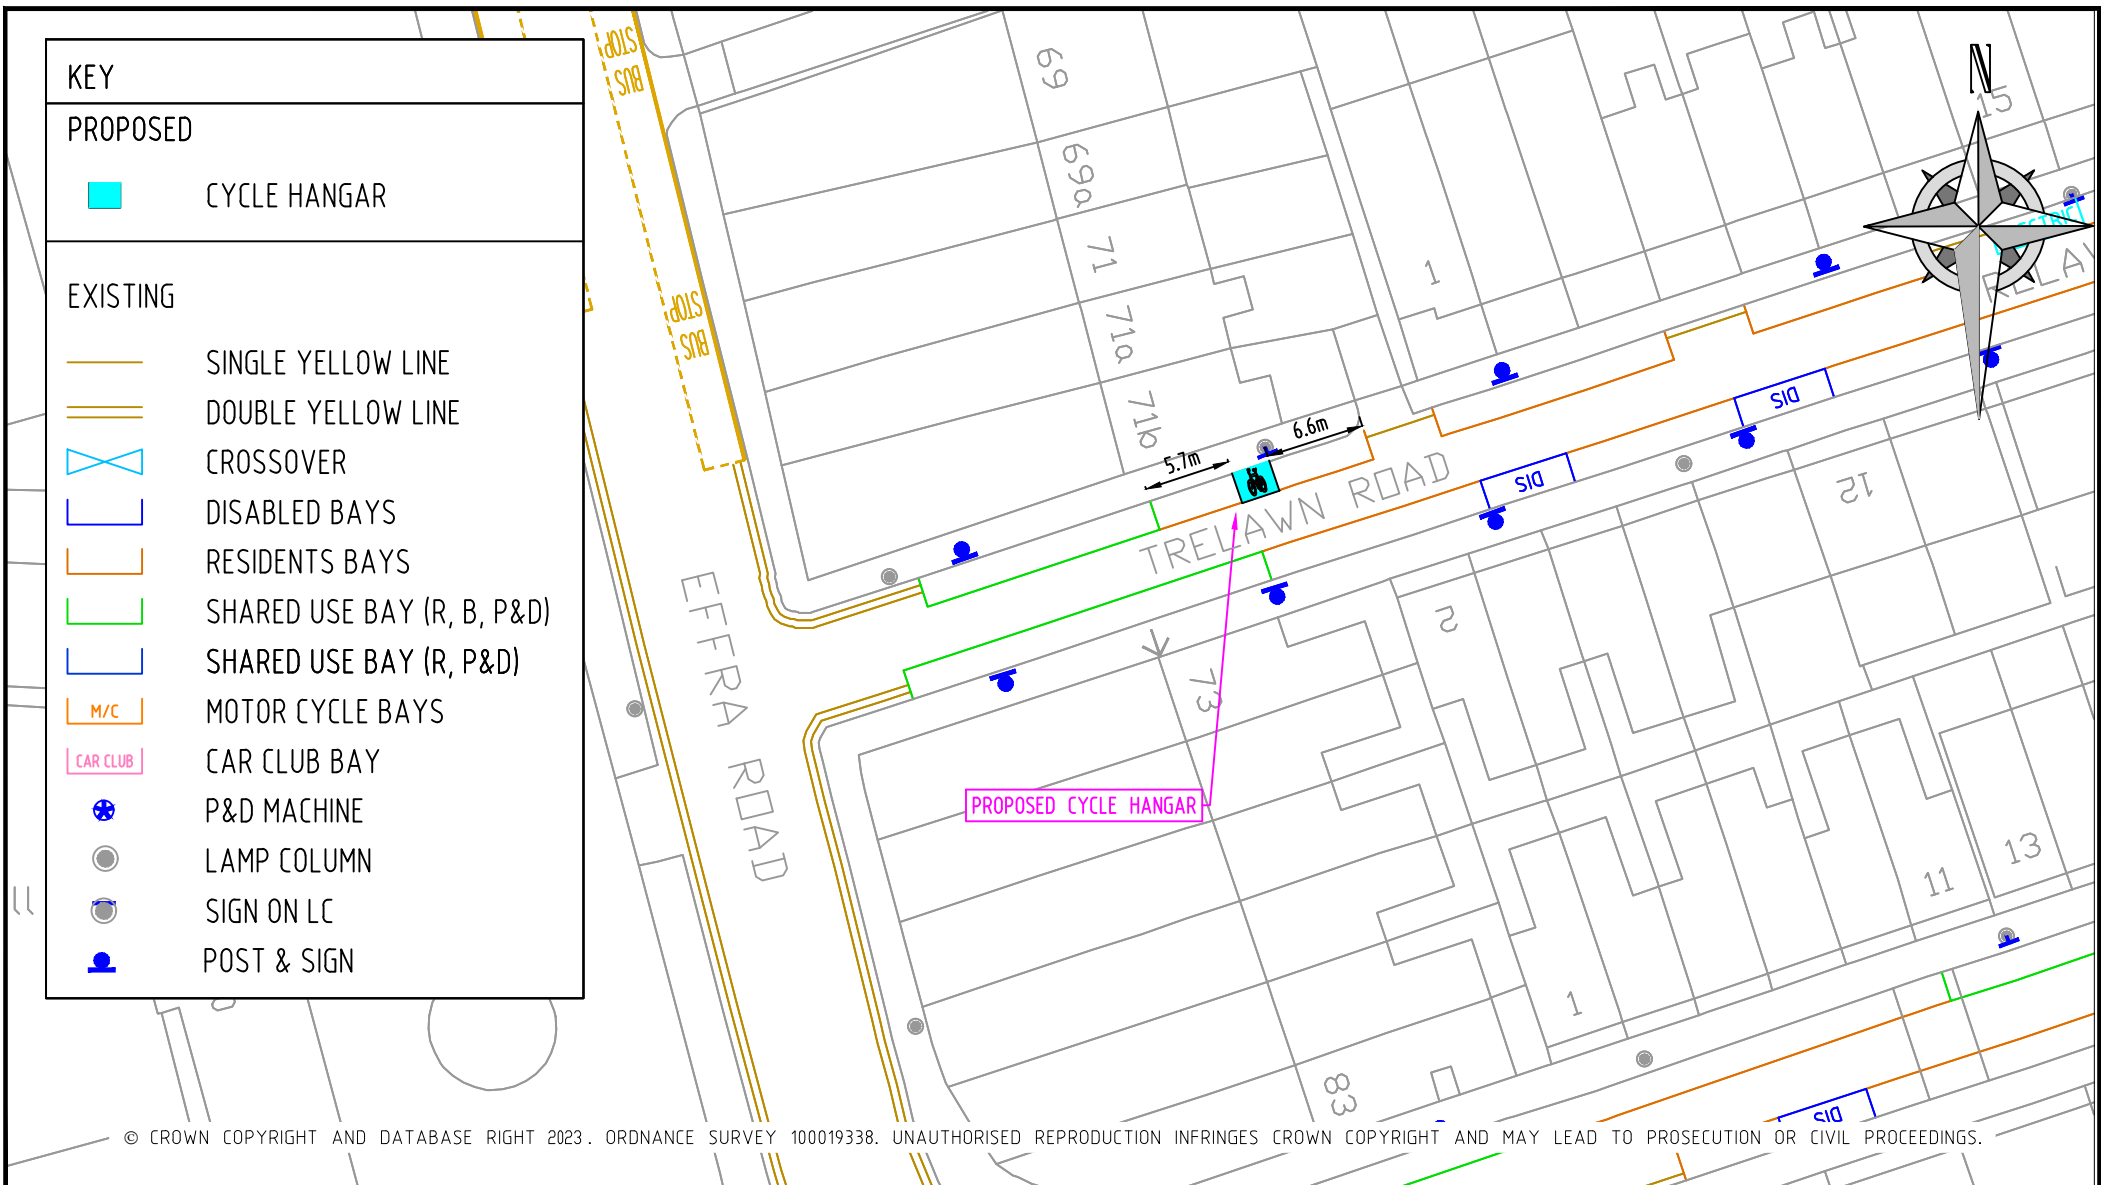


REV	DESCRIPTION	DRAWN	SIG	DATE	CHKD	SIG	DATE	APP	SIG	DATE

Lambeth

PARKING, STREET MANAGEMENT
AND COMMERCIAL,
3RD FLOOR, CIVIC CENTRE
6 BRIXTON HILL
LONDON, SW2 1EG
020 7926 9000

DRAWN	CS	PROJECT	Phase 7 Cycle Hangar Programme		
CHKD	AW	DRAWING TITLE	Trelawn Road		
APP	SH	CLASSIFICATION	Consultation	PAPER	A4
DATE	08.03.23	DRAWING NO	RS-CPZ-CH-B-7000-049	SCALE	1:500
				REVISION	-

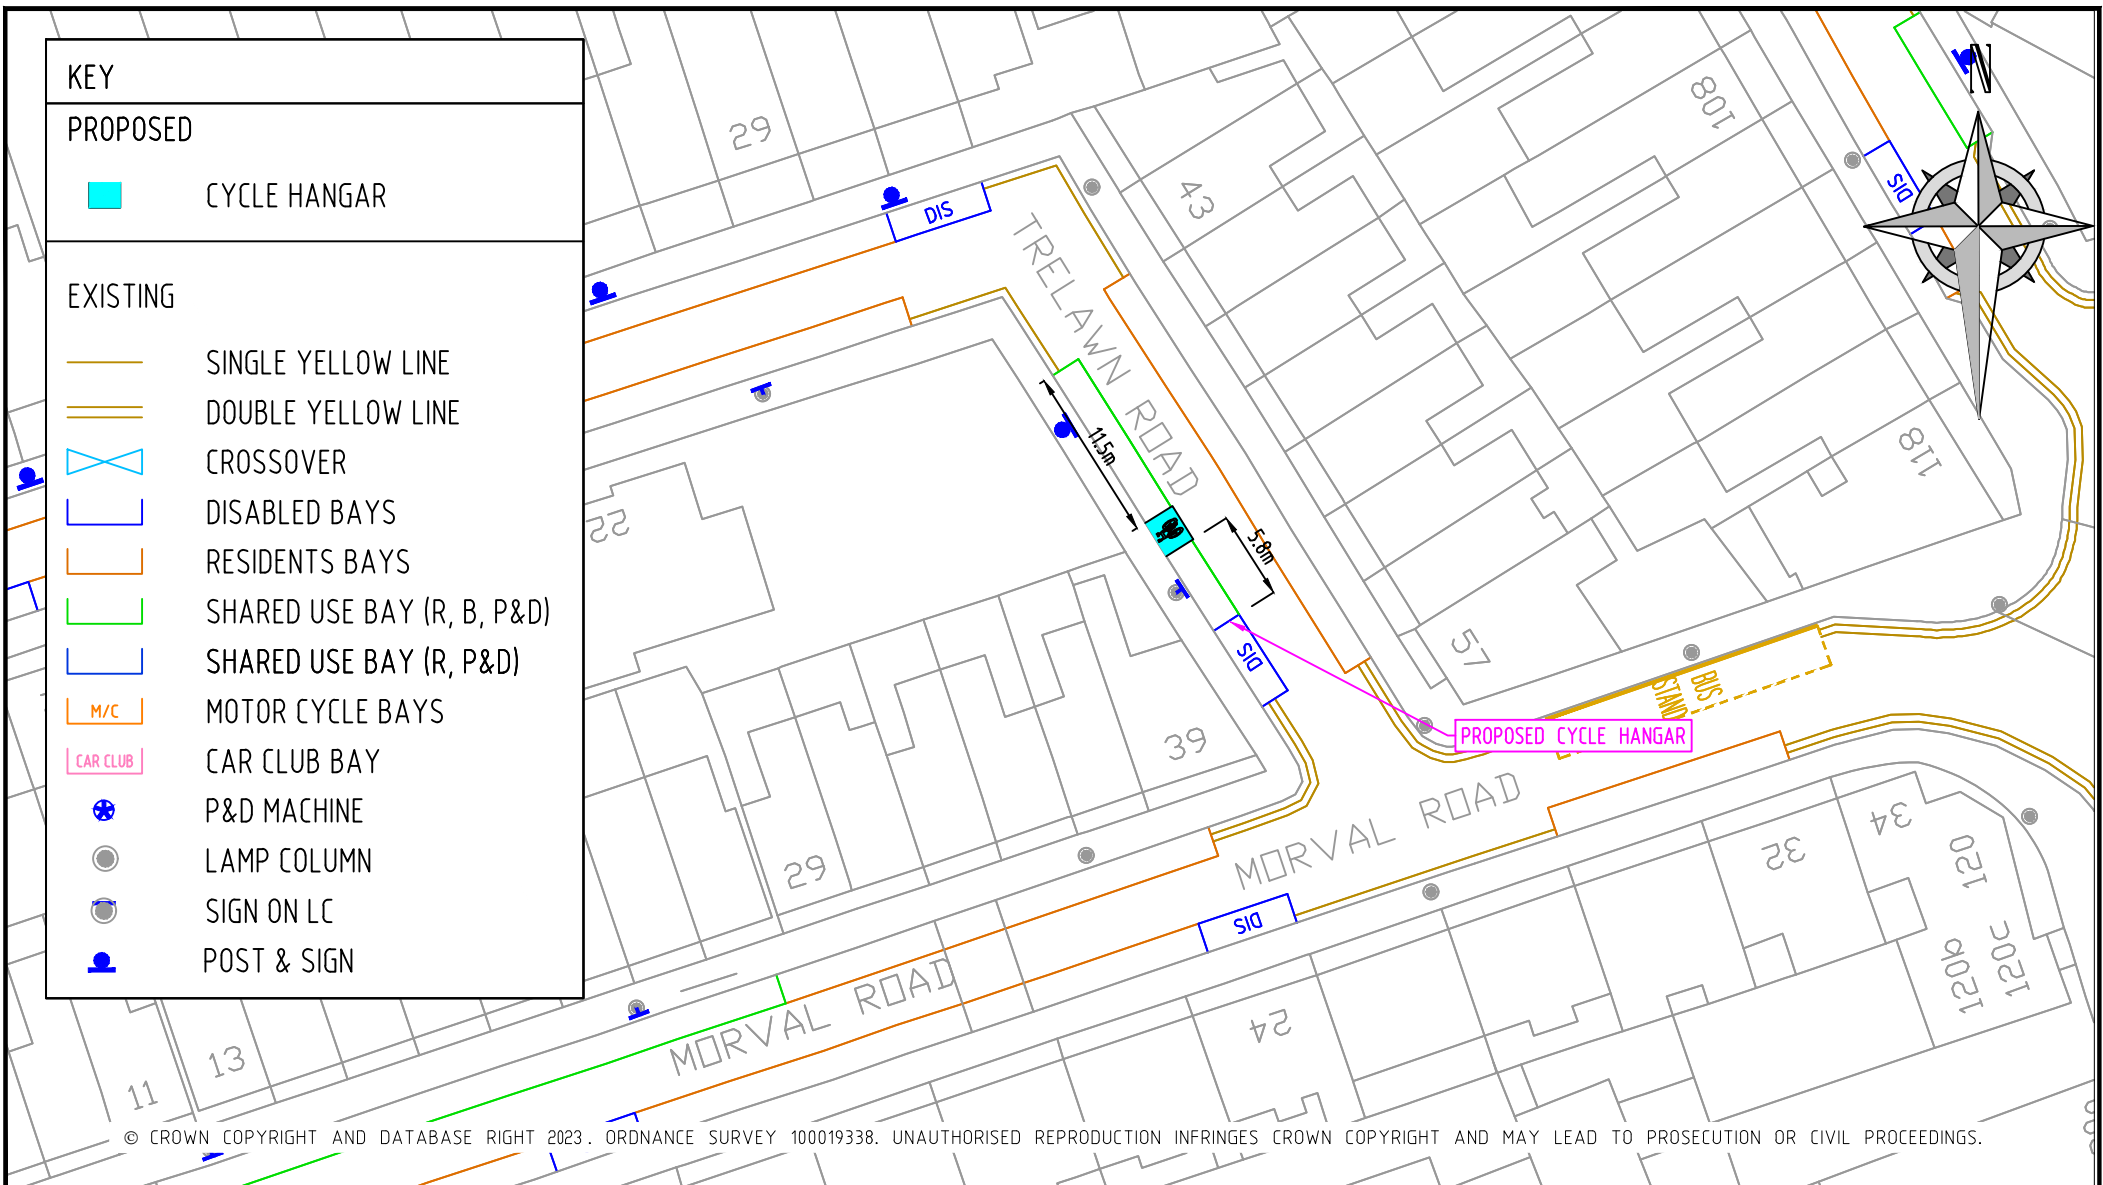


REV	DESCRIPTION	DRAWN	SIG	DATE	CHKD	SIG	DATE	APP	SIG	DATE

Lambeth

PARKING, STREET MANAGEMENT
AND COMMERCIAL,
3RD FLOOR, CIVIC CENTRE
6 BRIXTON HILL
LONDON, SW2 1EG
020 7926 9000

DRAWN	CS	PROJECT	Phase 7 Cycle Hangar Programme		
CHKD	AW	DRAWING TITLE	Trelawn Road		
APP	SH	CLASSIFICATION	Consultation	PAPER	A4
DATE	08.03.23	DRAWING NO	RS-CPZ-CH-B-7000-050		REVISION
					-

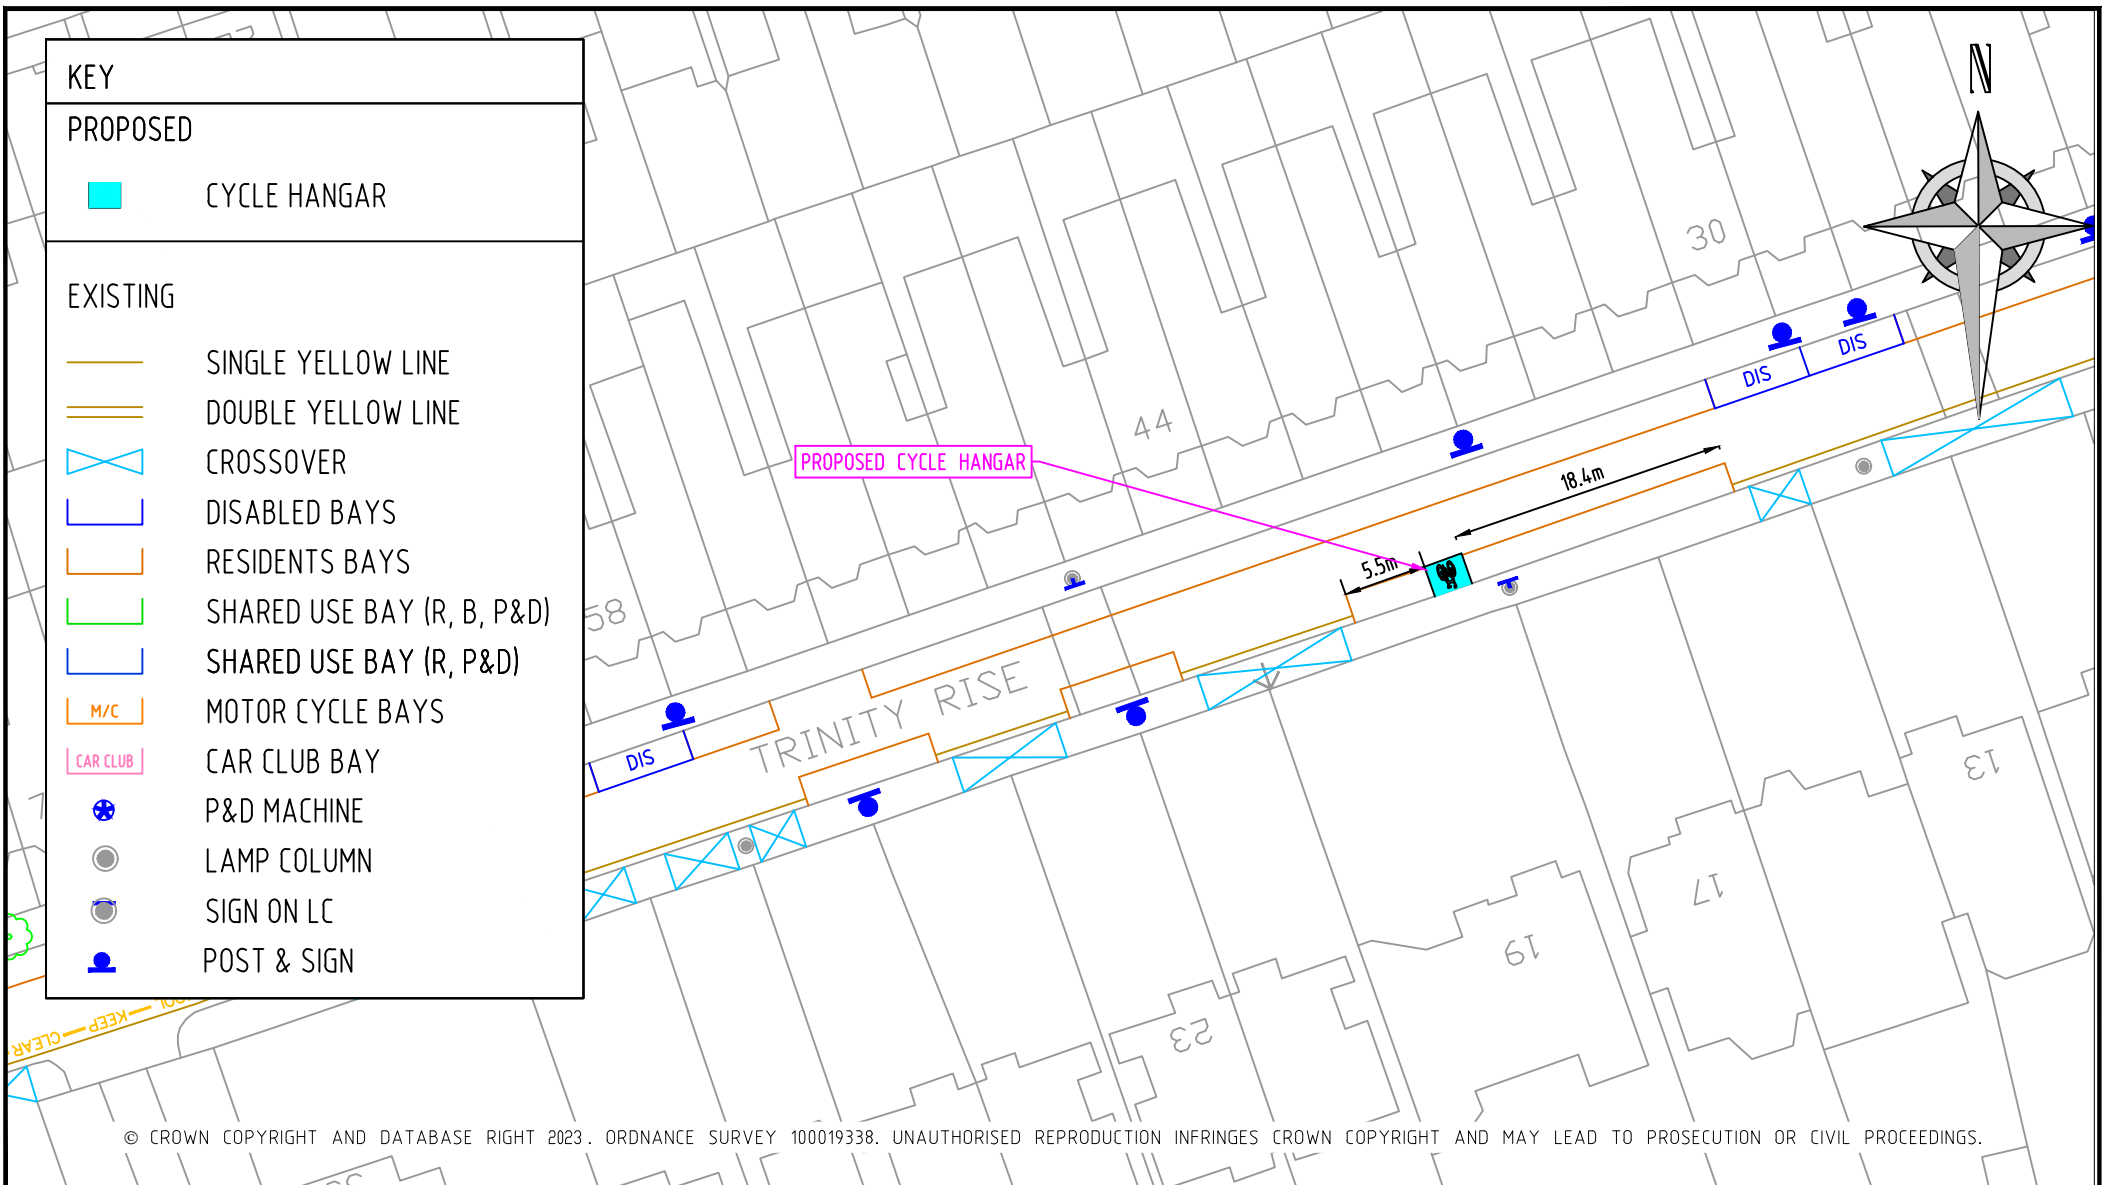


REV	DESCRIPTION	DRAWN	SIG	DATE	CHKD	SIG	DATE	APP	SIG	DATE



Lambeth

PARKING, STREET MANAGEMENT
AND COMMERCIAL,
3RD FLOOR, CIVIC CENTRE
6 BRIXTON HILL
LONDON, SW2 1EG
020 7926 9000

DRAWN	CS	PROJECT	Phase 7 Cycle Hangar Programme		
CHKD	AW	DRAWING TITLE	Trinity Rise		
APP	SH	CLASSIFICATION	Consultation	PAPER	A4
DATE	08.03.23	DRAWING NO	RS-CPZ-CH-H-7000-040		REVISION
					-

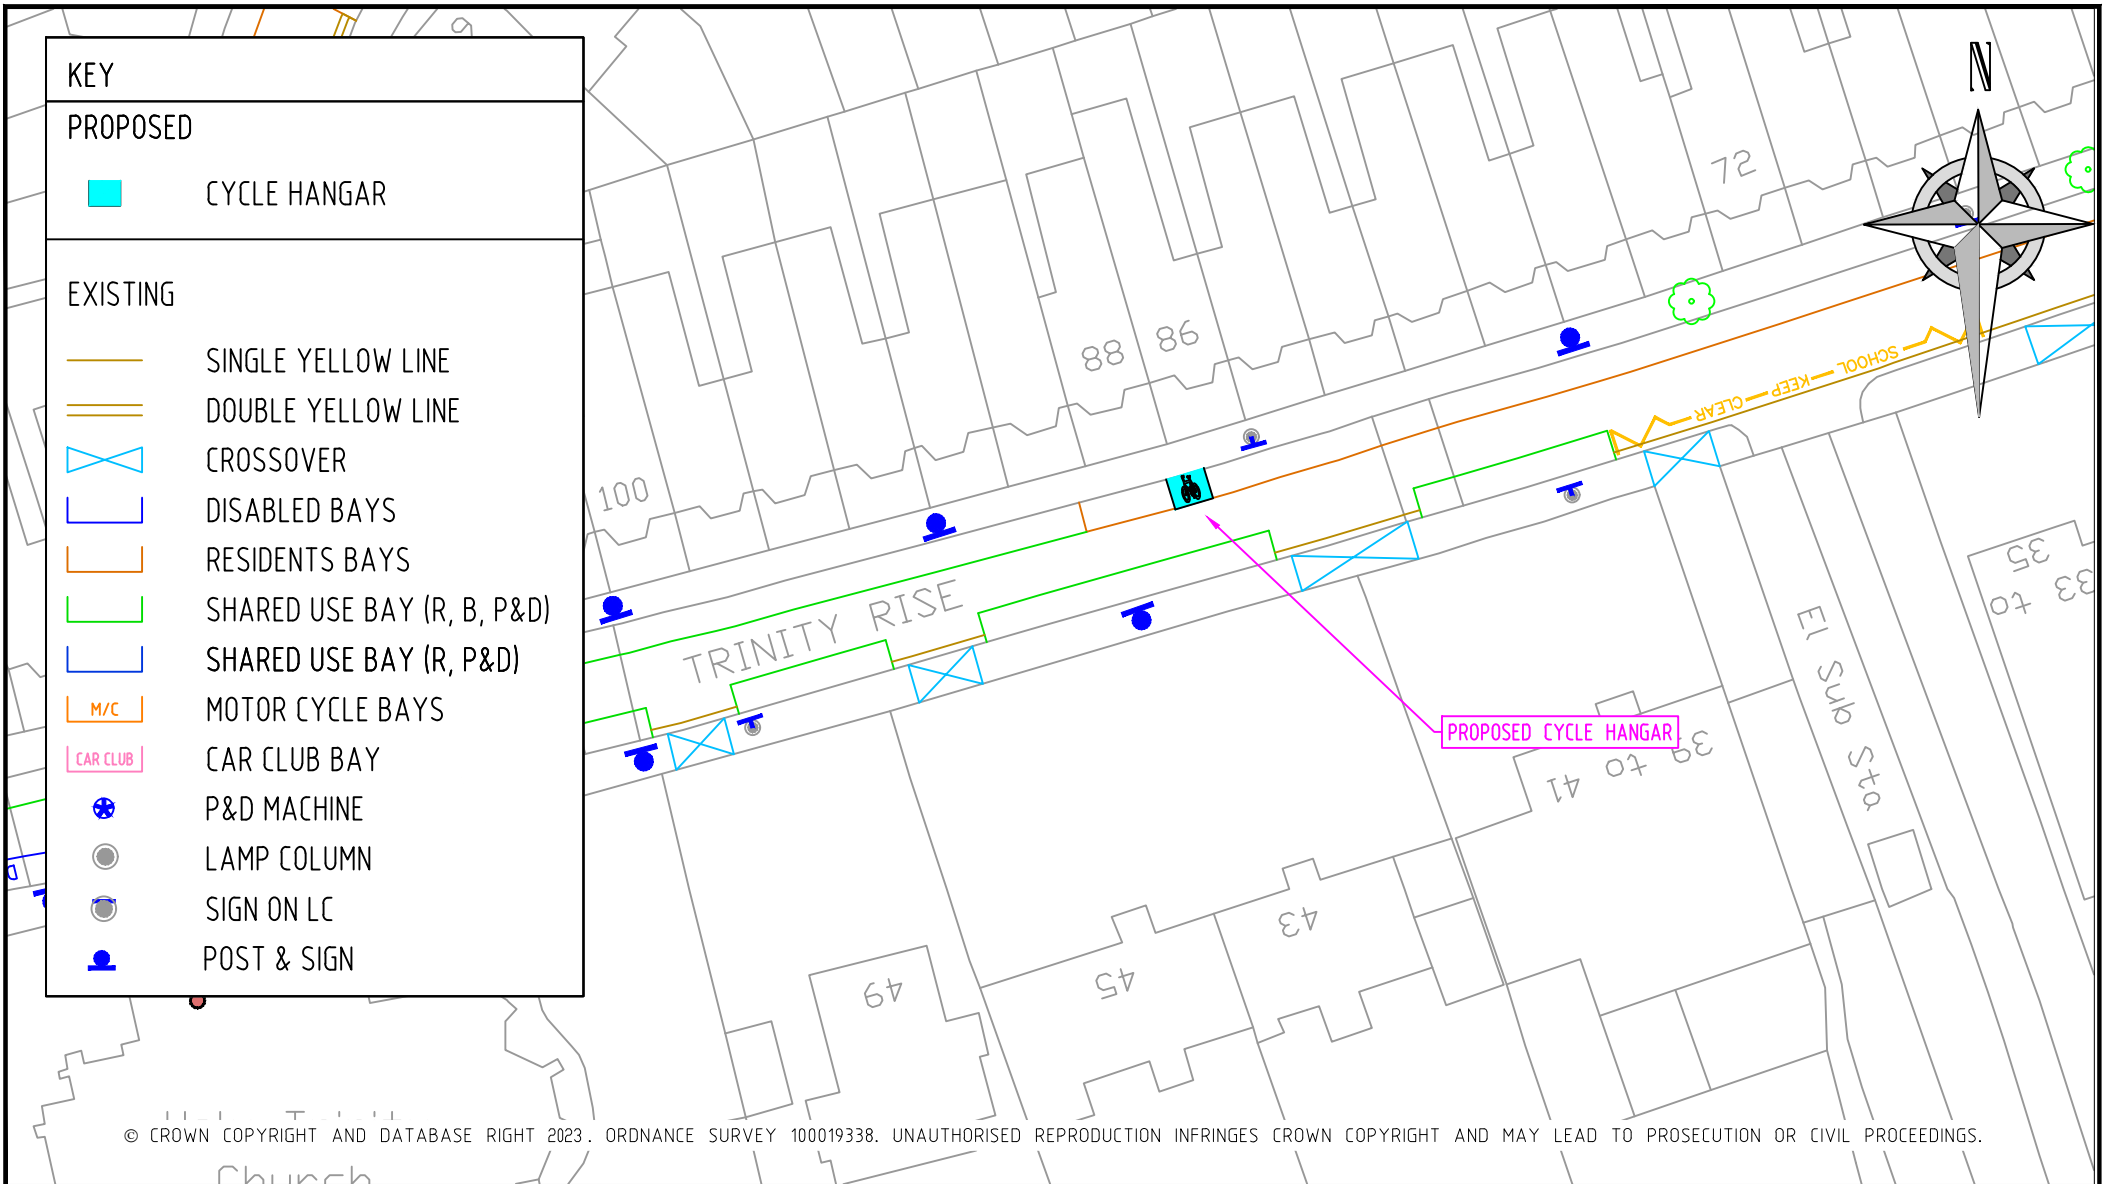


REV	DESCRIPTION	DRAWN	SIG	DATE	CHKD	SIG	DATE	APP	SIG	DATE



Lambeth
PARKING, STREET MANAGEMENT
AND COMMERCIAL,
3RD FLOOR, CIVIC CENTRE
6 BRIXTON HILL
LONDON, SW2 1EG
020 7926 9000

DRAWN	CS	PROJECT	Phase 7 Cycle Hangar Programme		
CHKD	AW	DRAWING TITLE	Trinity Rise		
APP	SH	CLASSIFICATION	Consultation	PAPER	A4
DATE	08.03.23	DRAWING NO	RS-CPZ-CH-H-7000-041		REVISION

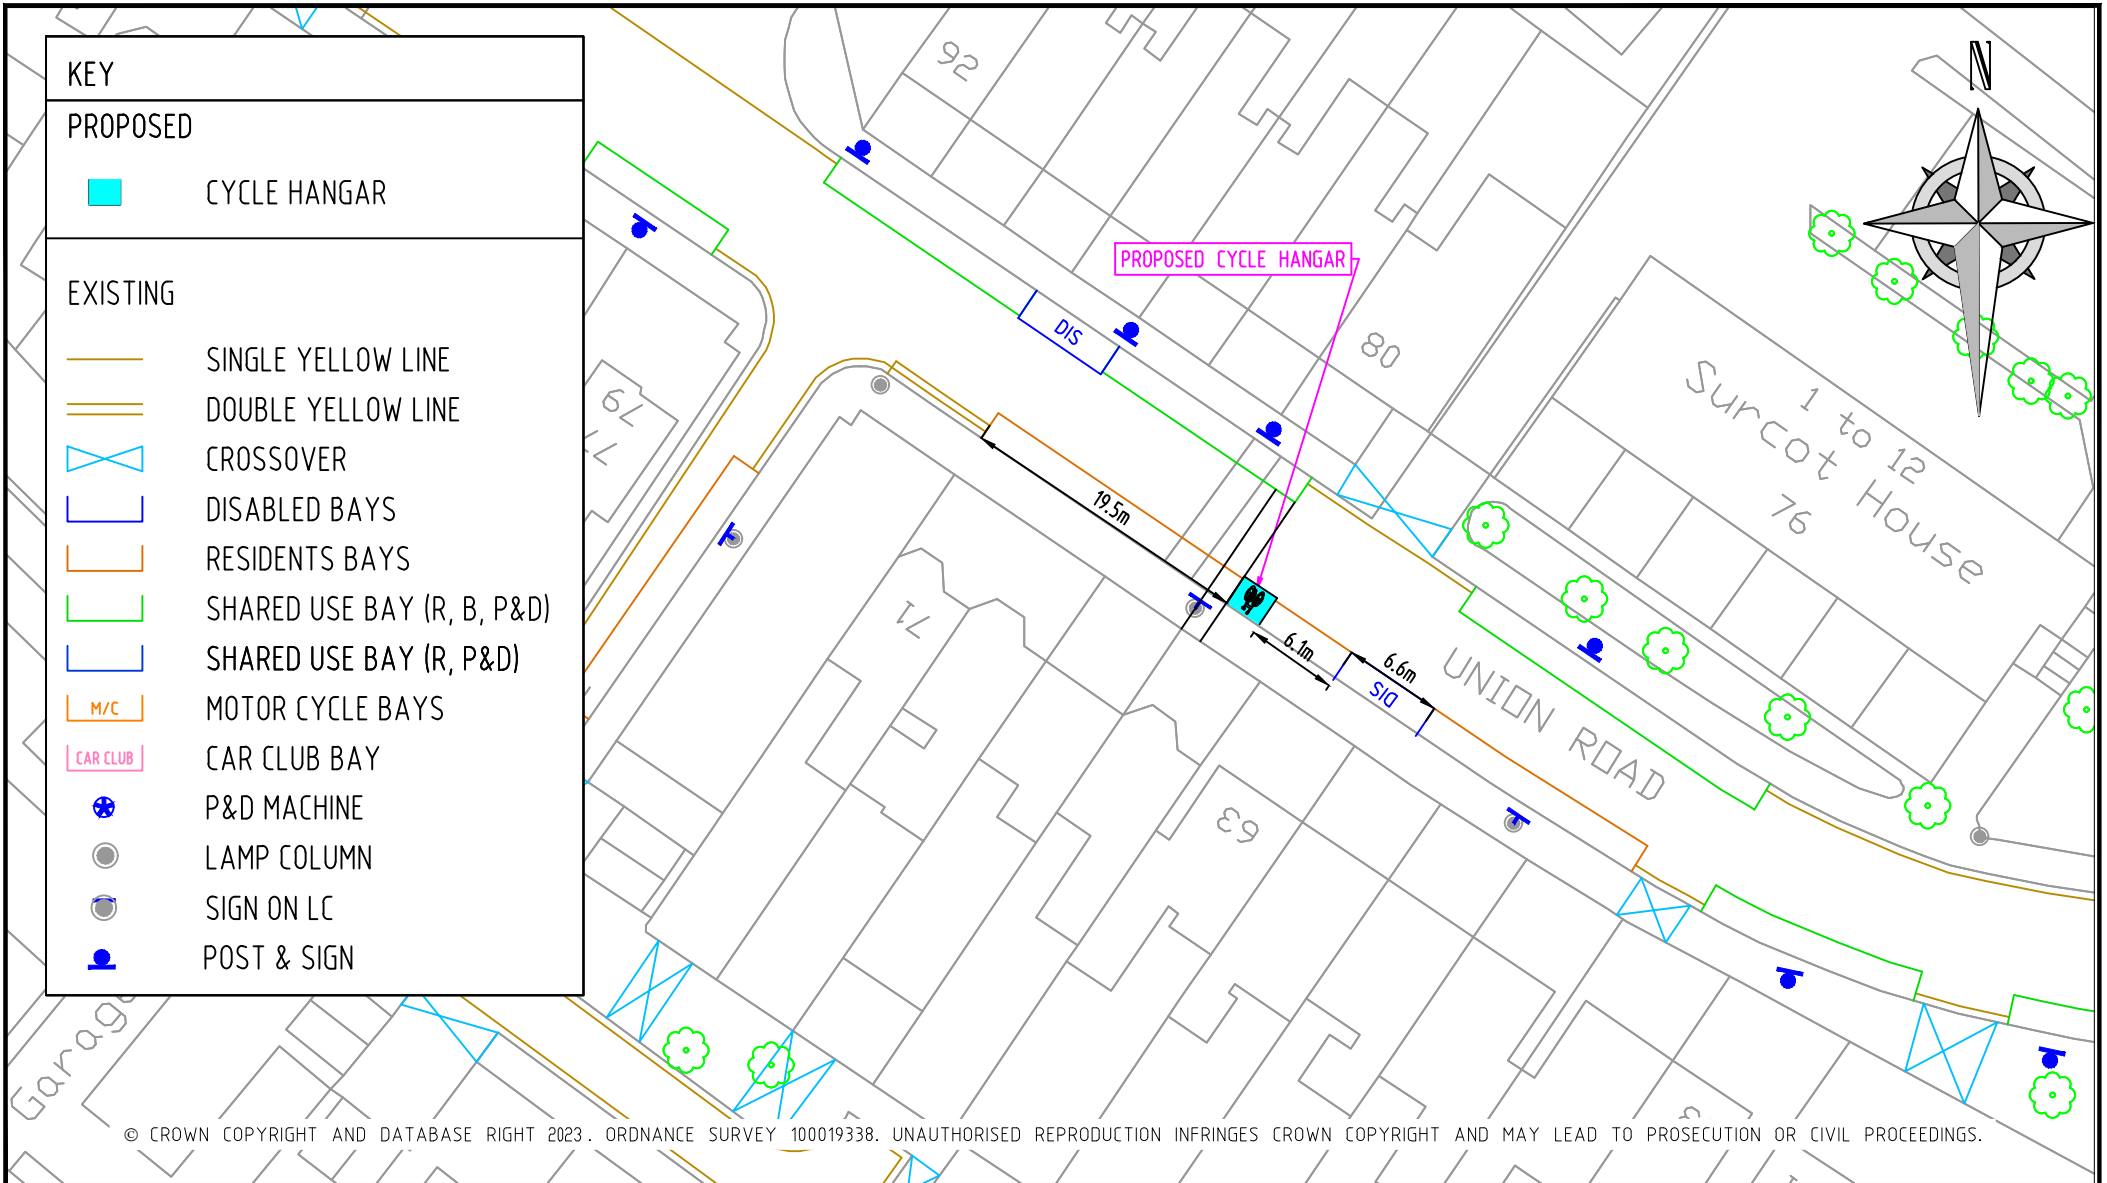

KEY

PROPOSED

CYCLE HANGAR

EXISTING

SINGLE YELLOW LINE

DOUBLE YELLOW LINE

CROSSOVER

DISABLED BAYS

RESIDENTS BAYS

SHARED USE BAY (R, B, P&D)

SHARED USE BAY (R, P&D)

M/C

CAR CLUB

P&D MACHINE

LAMP COLUMN

SIGN ON LC

POST & SIGN


© CROWN COPYRIGHT AND DATABASE RIGHT 2023. ORDNANCE SURVEY 100019338. UNAUTHORISED REPRODUCTION INFRINGES CROWN COPYRIGHT AND MAY LEAD TO PROSECUTION OR CIVIL PROCEEDINGS.

REV	DESCRIPTION	DRAWN	SIG	DATE	CHKD	SIG	DATE	APP	SIG	DATE



PARKING, STREET MANAGEMENT
AND COMMERCIAL,
3RD FLOOR, CIVIC CENTRE
6 BRIXTON HILL
LONDON, SW2 1EG
020 7926 9000

DRAWN	CS	PROJECT	Phase 7 Cycle Hangar Programme			
CHKD	AW	DRAWING TITLE	Union Road – o/s No. 65			
APP	SH	CLASSIFICATION	Consultation	PAPER	A4	
DATE	08.03.23	DRAWING NO	RS-CPZ-CH-S-7000-016		REVISION	–

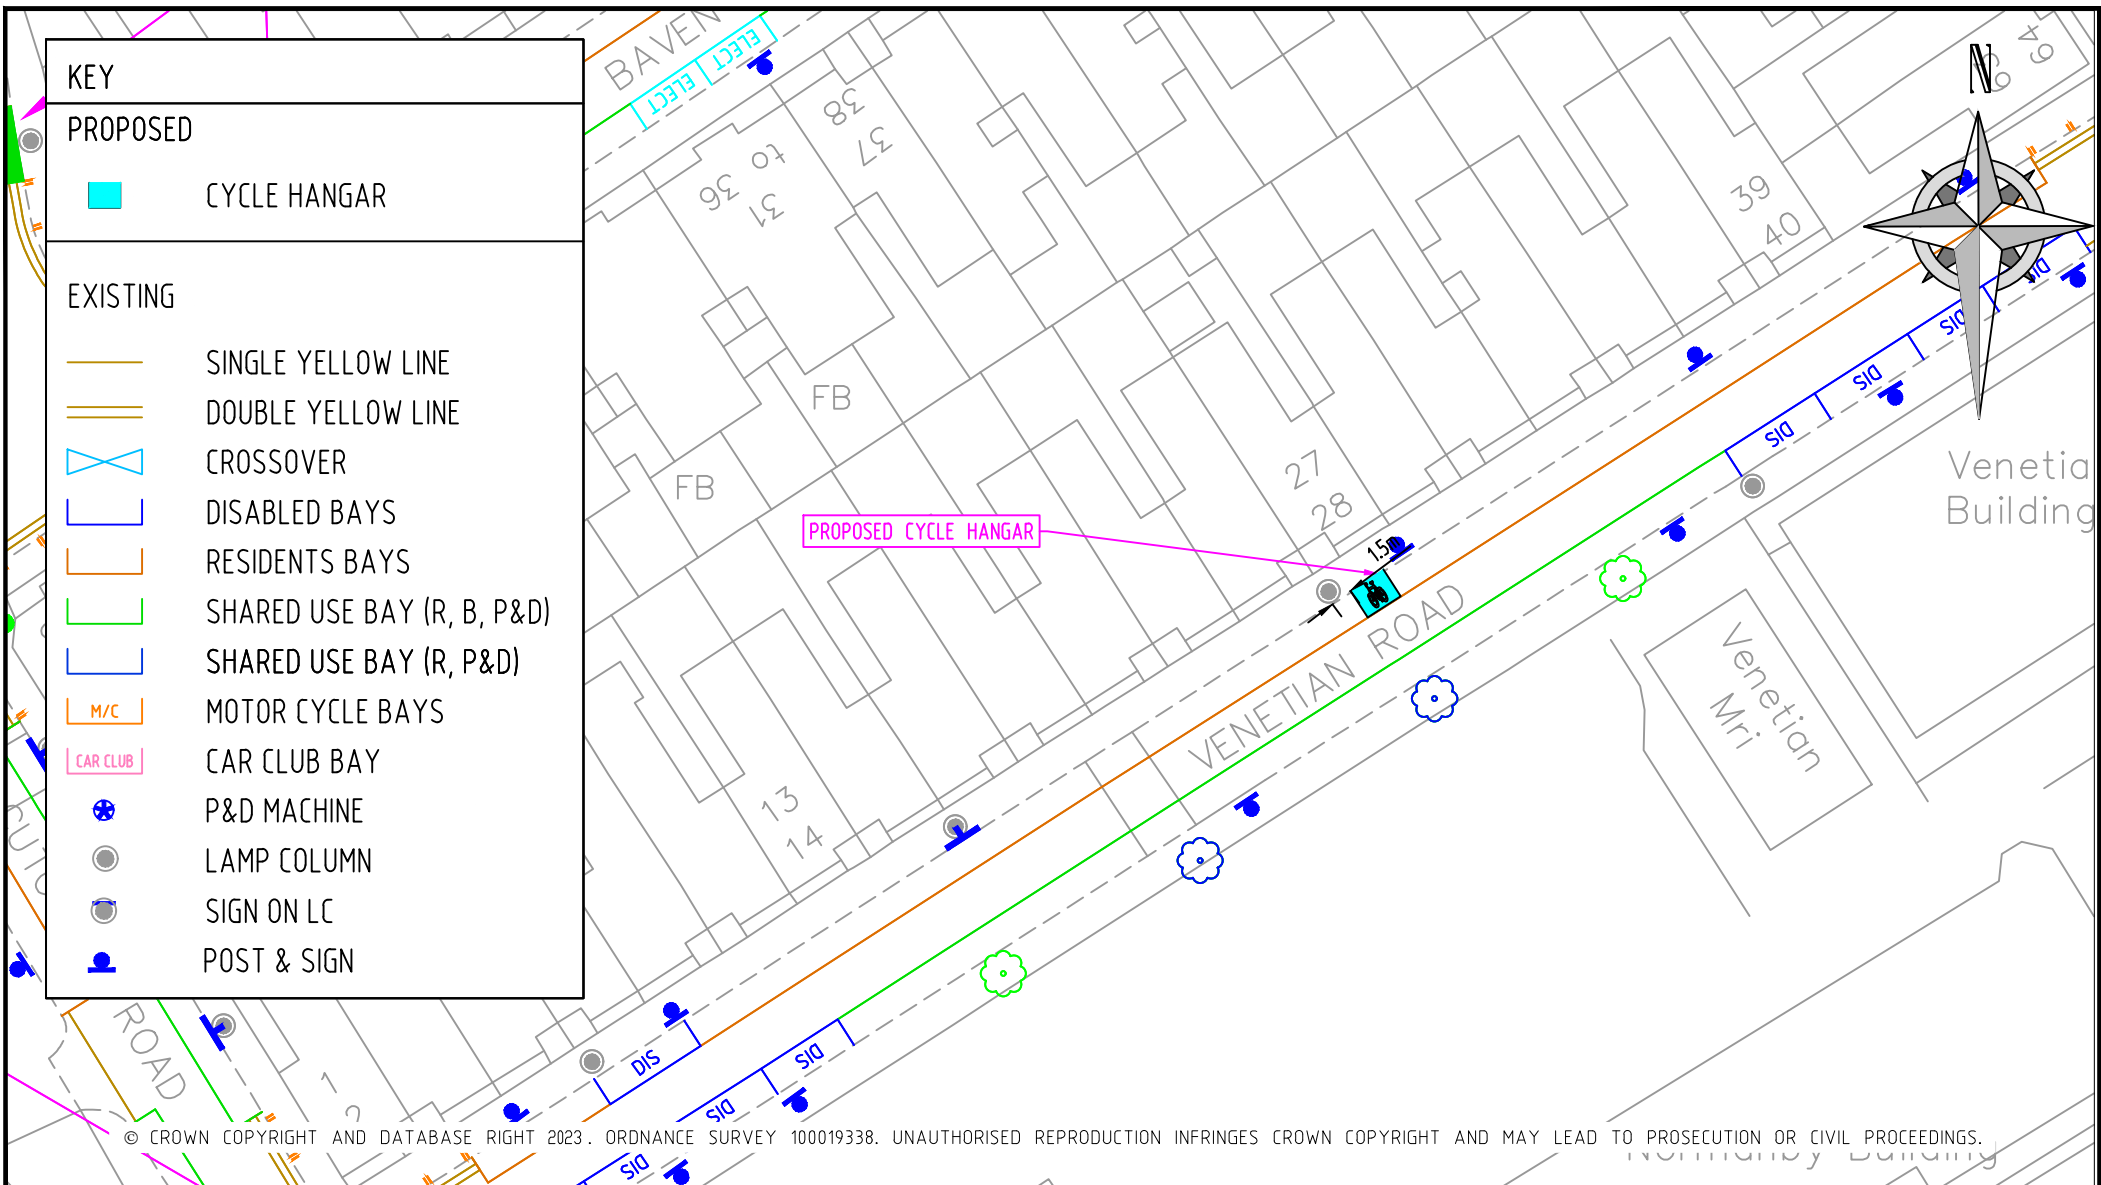


REV	DESCRIPTION	DRAWN	SIG	DATE	CHKD	SIG	DATE	APP	SIG	DATE

Lambeth

PARKING, STREET MANAGEMENT
AND COMMERCIAL,
3RD FLOOR, CIVIC CENTRE
6 BRIXTON HILL
LONDON, SW2 1EG
020 7926 9000

DRAWN	CS	PROJECT	Phase 7 Cycle Hangar Programme		
CHKD	AW	DRAWING TITLE	Venetian Road - o/s Nos. 27/28		
APP	SH	CLASSIFICATION	Consultation	PAPER	A4
DATE	08.03.23	SCALE	1:500	DRAWING NO	RS-CPZ-CH-A-7000-006
		REVISION	-		

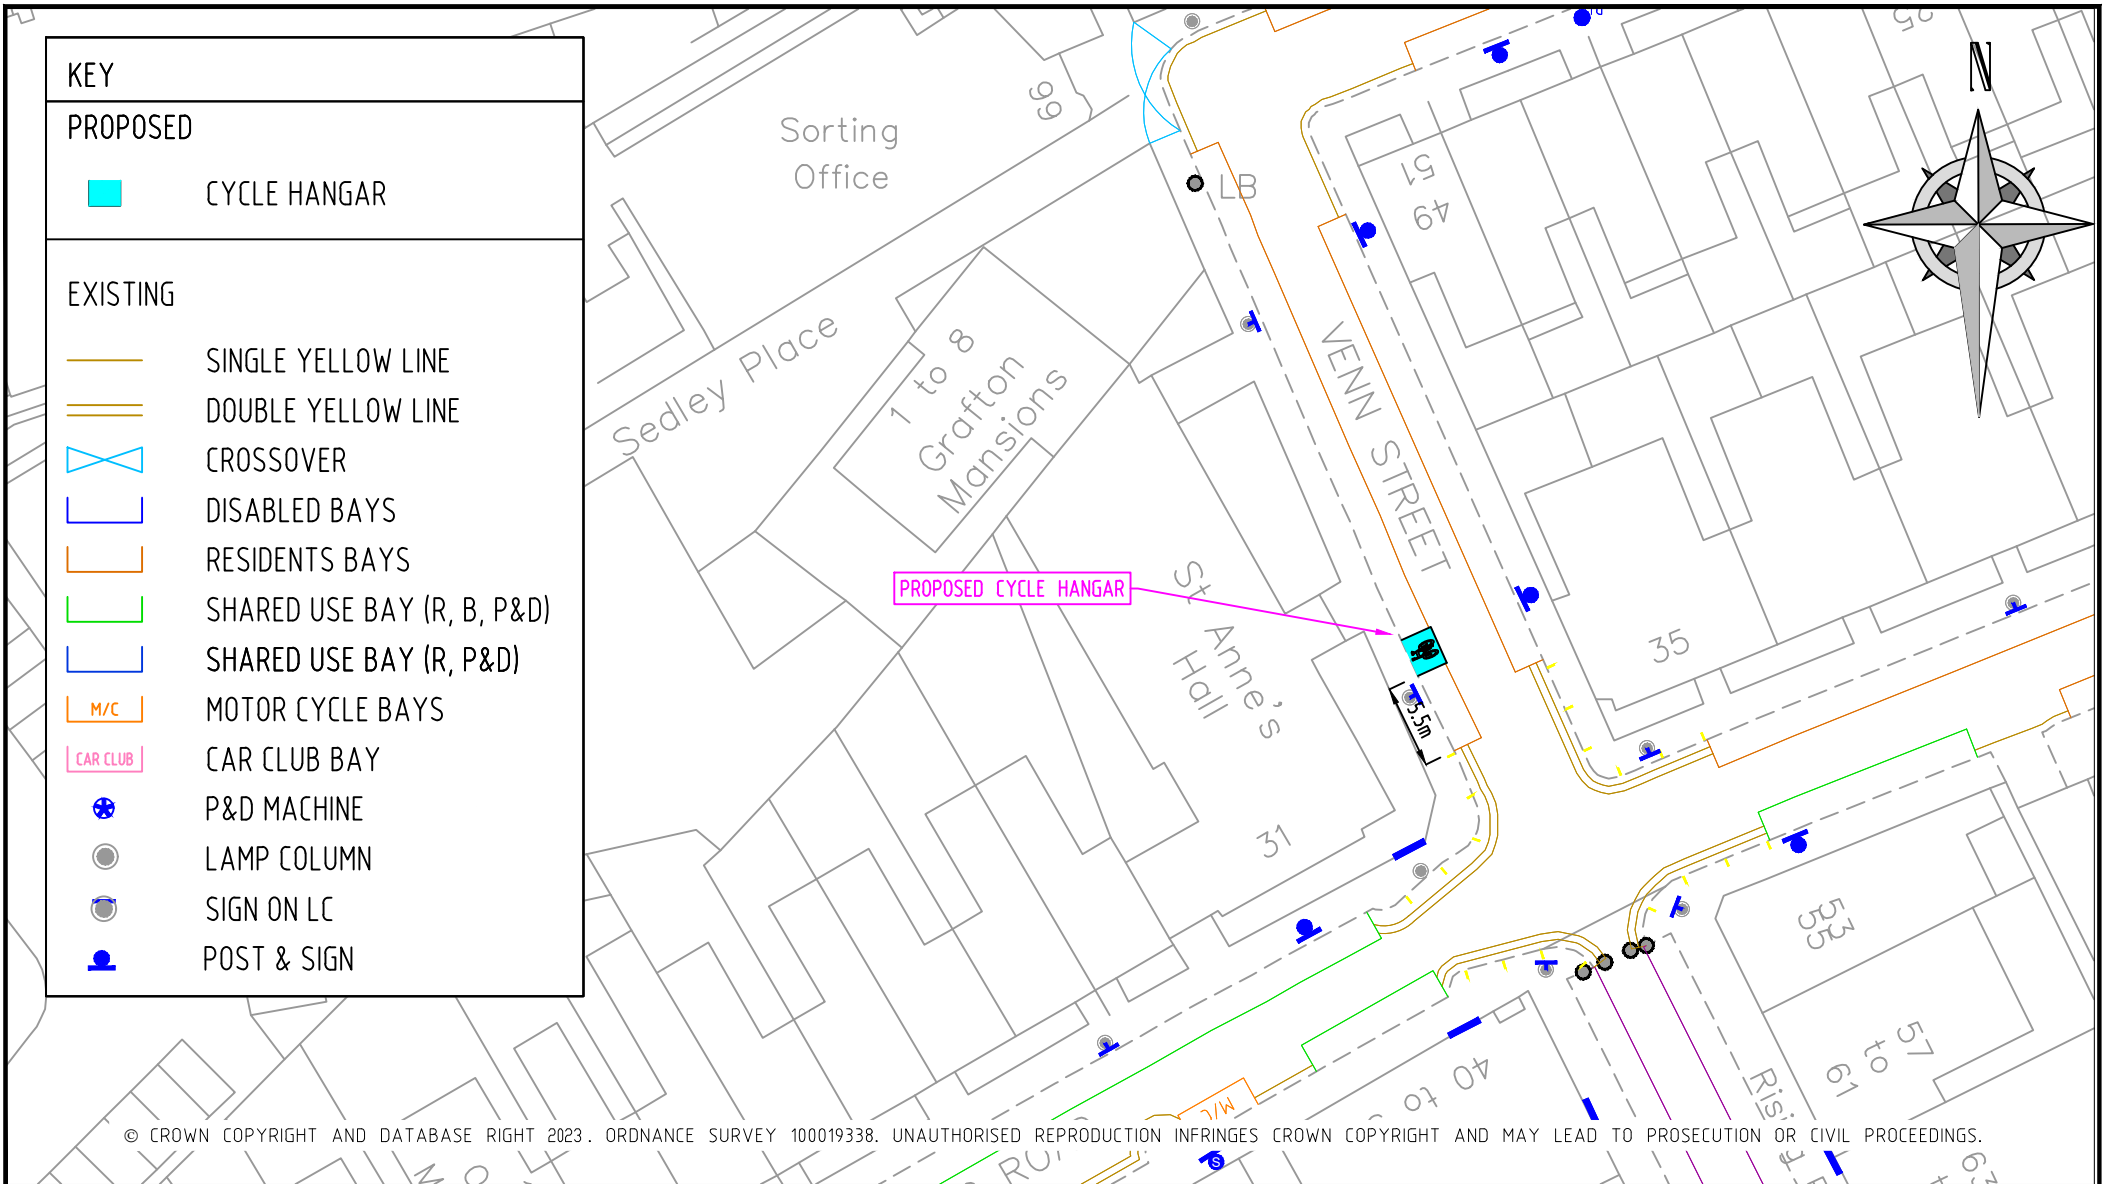


REV	DESCRIPTION	DRAWN	SIG	DATE	CHKD	SIG	DATE	APP	SIG	DATE



PARKING, STREET MANAGEMENT
AND COMMERCIAL,
3RD FLOOR, CIVIC CENTRE
6 BRIXTON HILL
LONDON, SW2 1EG
020 7926 9000

DRAWN	CS	PROJECT	Phase 7 Cycle Hangar Programme		
CHKD	AW	DRAWING TITLE	Venn Street		
APP	SH	CLASSIFICATION	Consultation	PAPER	A4
DATE	08.03.23	DRAWING NO	RS-CPZ-CH-C-7000-062		REVISION
					-

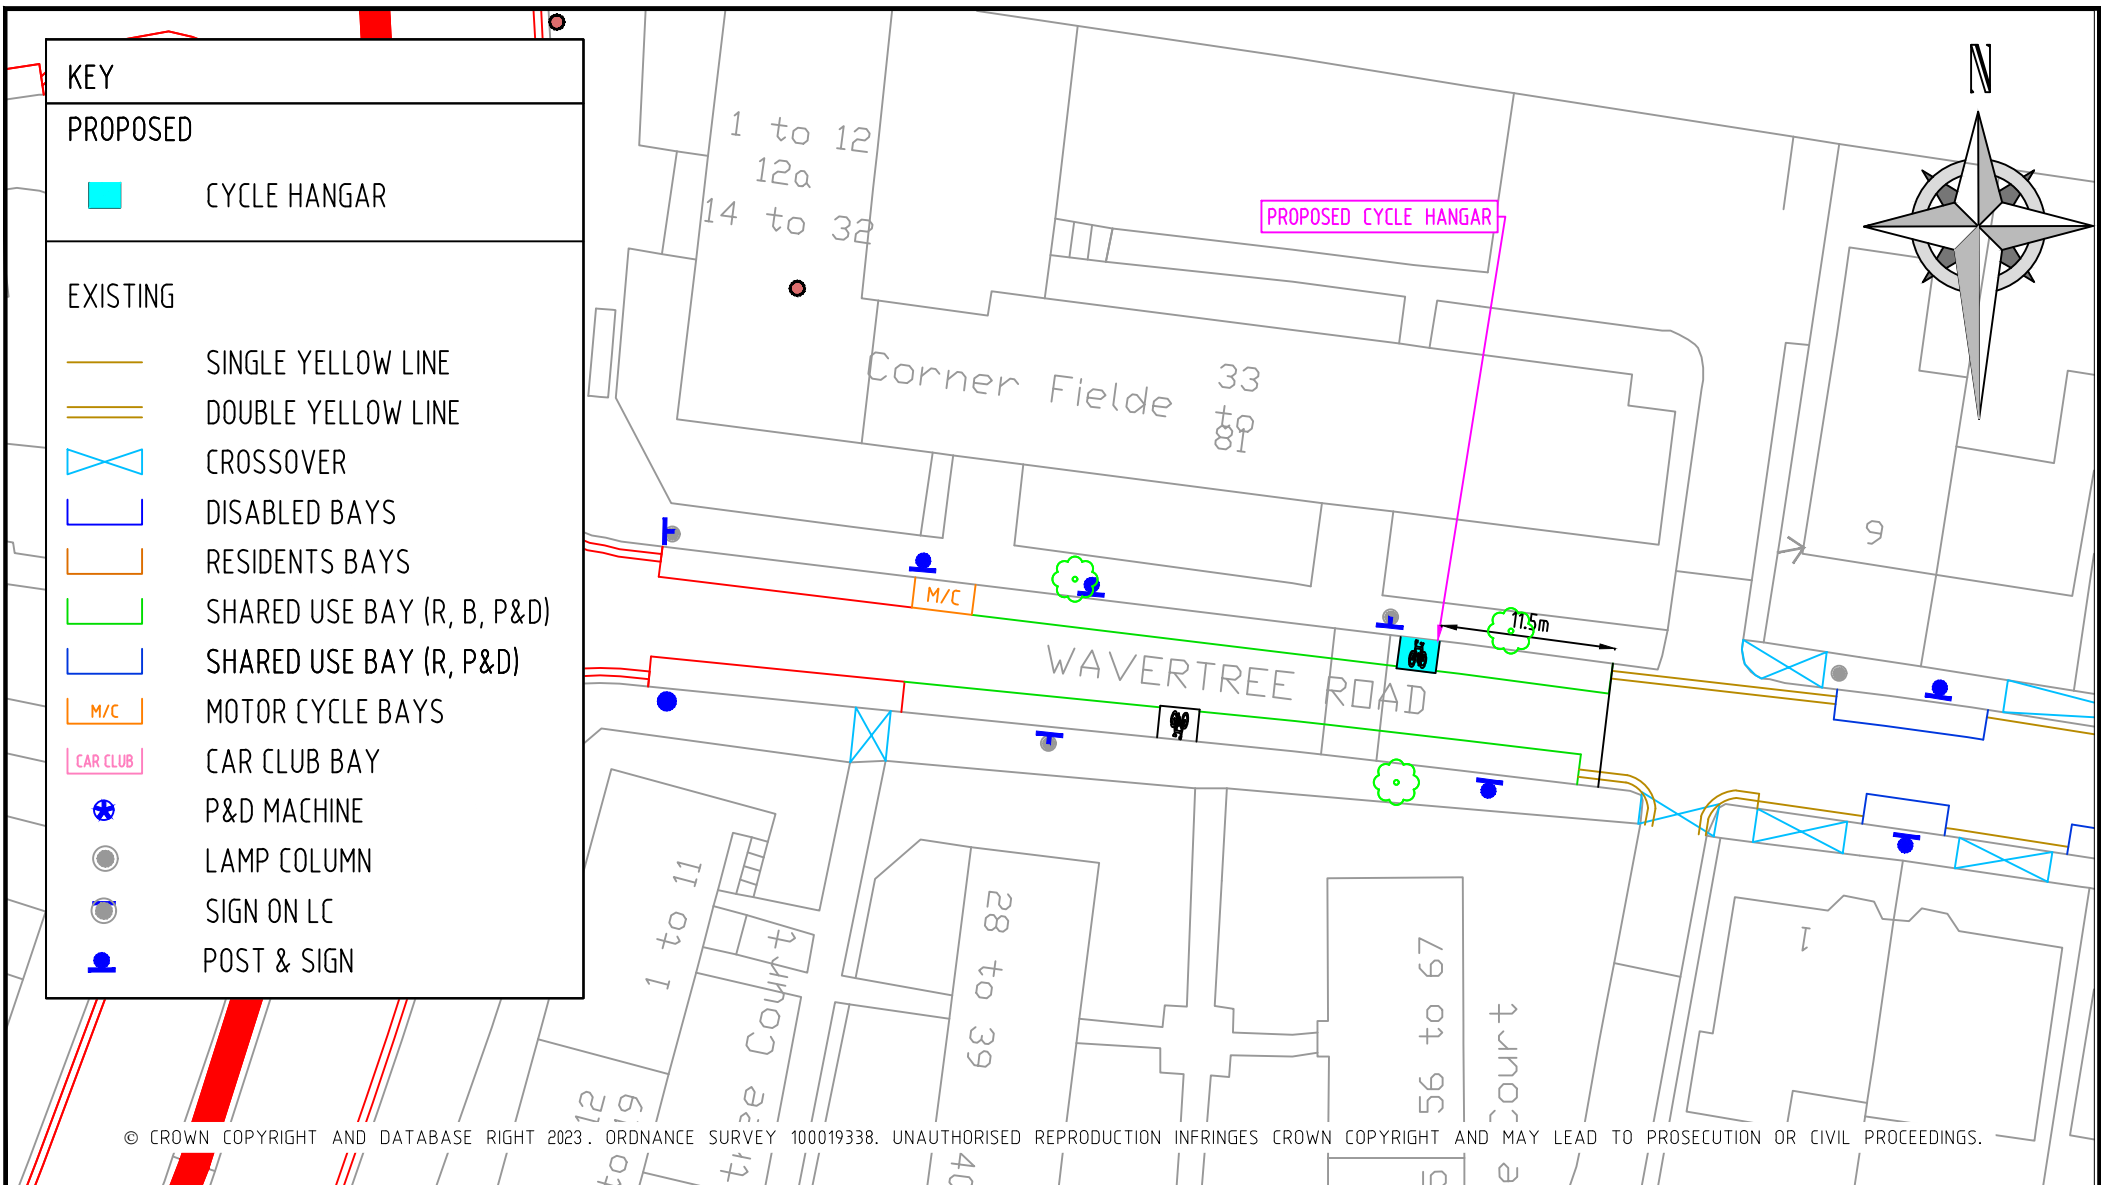


REV	DESCRIPTION	DRAWN	SIG	DATE	CHKD	SIG	DATE	APP	SIG	DATE

Lambeth

PARKING, STREET MANAGEMENT
AND COMMERCIAL,
3RD FLOOR, CIVIC CENTRE
6 BRIXTON HILL
LONDON, SW2 1EG
020 7926 9000

DRAWN	CS	PROJECT	Phase 7 Cycle Hangar Programme		
CHKD	AW	DRAWING TITLE	Wavertree Road		
APP	SH	CLASSIFICATION	Consultation	PAPER	A4
DATE	08.03.23	DRAWING NO	RS-CPZ-CH-M-7000-024		REVISION
					-

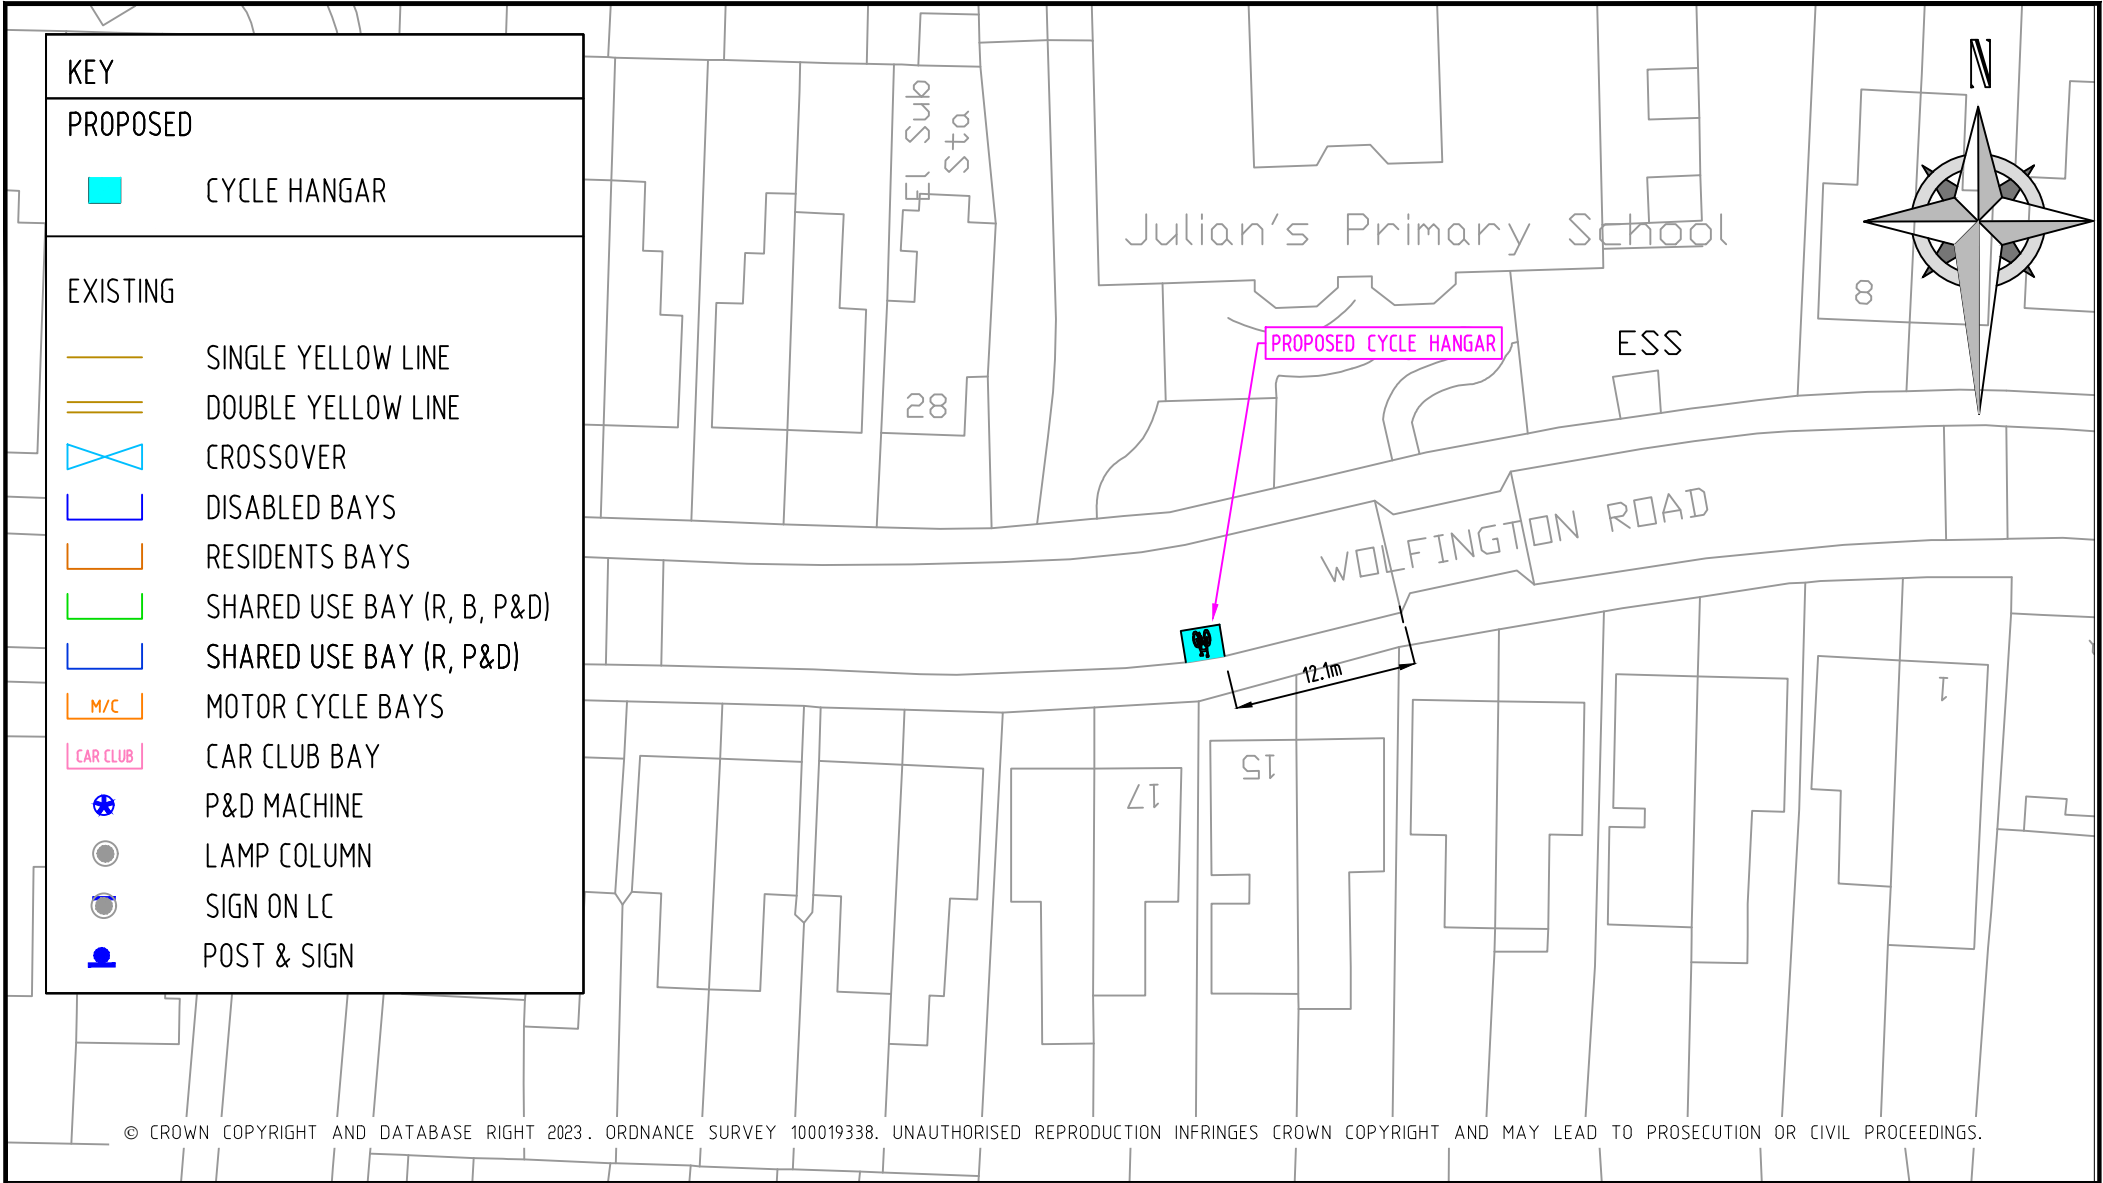

© CROWN COPYRIGHT AND DATABASE RIGHT 2023. ORDNANCE SURVEY 100019338. UNAUTHORISED REPRODUCTION INFRINGES CROWN COPYRIGHT AND MAY LEAD TO PROSECUTION OR CIVIL PROCEEDINGS.

REV	DESCRIPTION	DRAWN	SIG	DATE	CHKD	SIG	DATE	APP	SIG	DATE



PARKING, STREET MANAGEMENT
AND COMMERCIAL,
3RD FLOOR, CIVIC CENTRE
6 BRIXTON HILL
LONDON, SW2 1EG
020 7926 9000

DRAWN	CS	PROJECT	Phase 7 Cycle Hangar Programme		
CHKD	AW	DRAWING TITLE	Wolfington Road		
APP	SH	CLASSIFICATION	Consultation	PAPER	A4
DATE	08.03.23	DRAWING NO	RS-NOCpz-CH-7000-068		REVISION