


REMOVE

 DISABLED BAY

 POST & SIGN

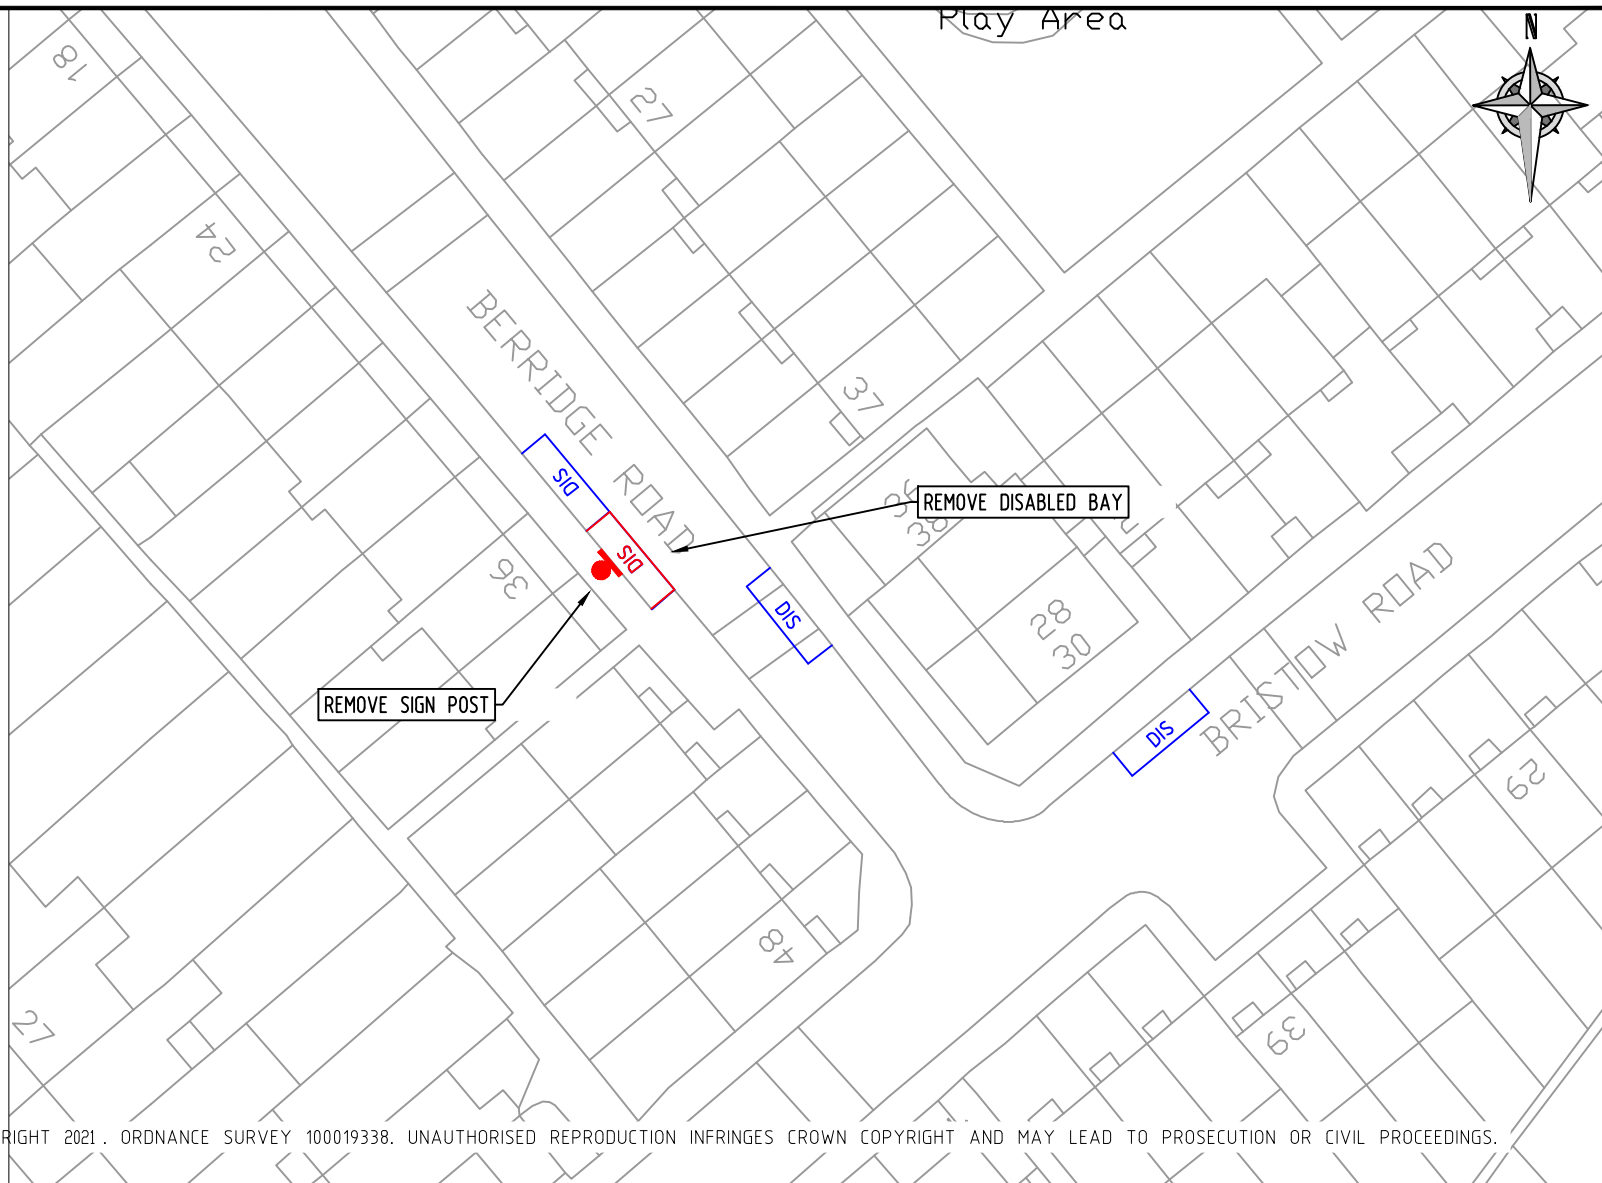

© CROWN COPYRIGHT AND DATABASE RIGHT 2021. ORDNANCE SURVEY 100019338. UNAUTHORISED REPRODUCTION INFRINGES CROWN COPYRIGHT AND MAY LEAD TO PROSECUTION OR CIVIL PROCEEDINGS.

REV	DESCRIPTION	DRAWN	SIG	DATE	CHKD	SIG	DATE	APP	SIG	DATE




Lambeth
 PARKING, STREET MANAGEMENT
 AND COMMERCIAL,
 3RD FLOOR, CIVIC CENTRE
 6 BRIXTON HILL
 LONDON, SW2 1EG
 020 7926 9000

DRAWN	SC	PROJECT	PROPOSED DISABLED PARKING REMOVAL		
CHKD	LM	DRAWING TITLE	38 BERRIDGE ROAD		
APP	CS	CLASSIFICATION	TMO	PAPER	A4
		SCALE	1:500		
DATE	12.01.24	DRAWING NO	DB-R-B5-R01	REVISION	-

REMOVE

DIS DISABLED BAY

POST & SIGN

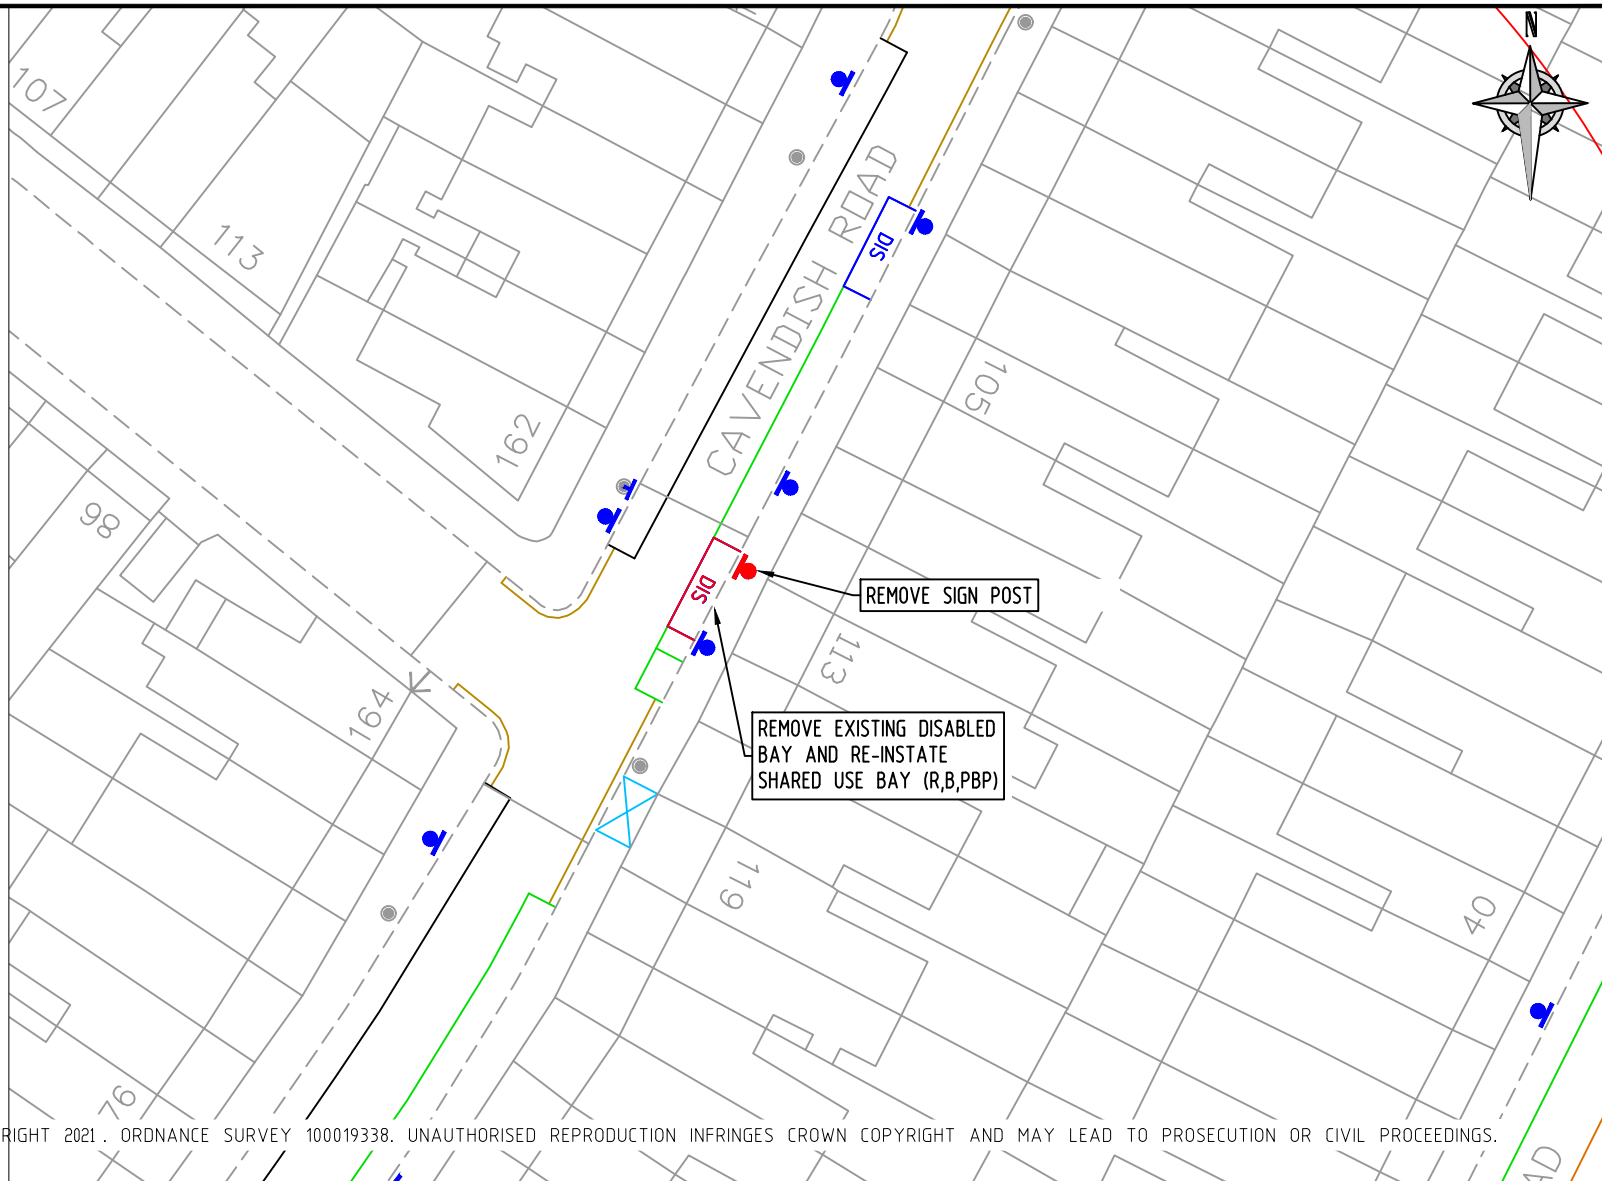

© CROWN COPYRIGHT AND DATABASE RIGHT 2021. ORDNANCE SURVEY 100019338. UNAUTHORISED REPRODUCTION INFRINGES CROWN COPYRIGHT AND MAY LEAD TO PROSECUTION OR CIVIL PROCEEDINGS.

REV	DESCRIPTION	DRAWN	SIG	DATE	CHKD	SIG	DATE	APP	SIG	DATE


Lambeth
 PARKING, STREET MANAGEMENT
 AND COMMERCIAL,
 3RD FLOOR, CIVIC CENTRE,
 6 BRIXTON HILL
 LONDON, SW2 1EG
 020 7926 9000

DRAWN	SC	PROJECT	PROPOSED DISABLED PARKING REMOVAL		
CHKD	LM	DRAWING TITLE	113 CAVENDISH ROAD		
APP	CS	CLASSIFICATION	TMO	PAPER	A4
		SCALE	1:500		
DATE	12.01.24	DRAWING NO	DB-R-B5-R02		REVISION
					-

REMOVE

DIS DISABLED BAY

SIGN ON LAMP COLUMN

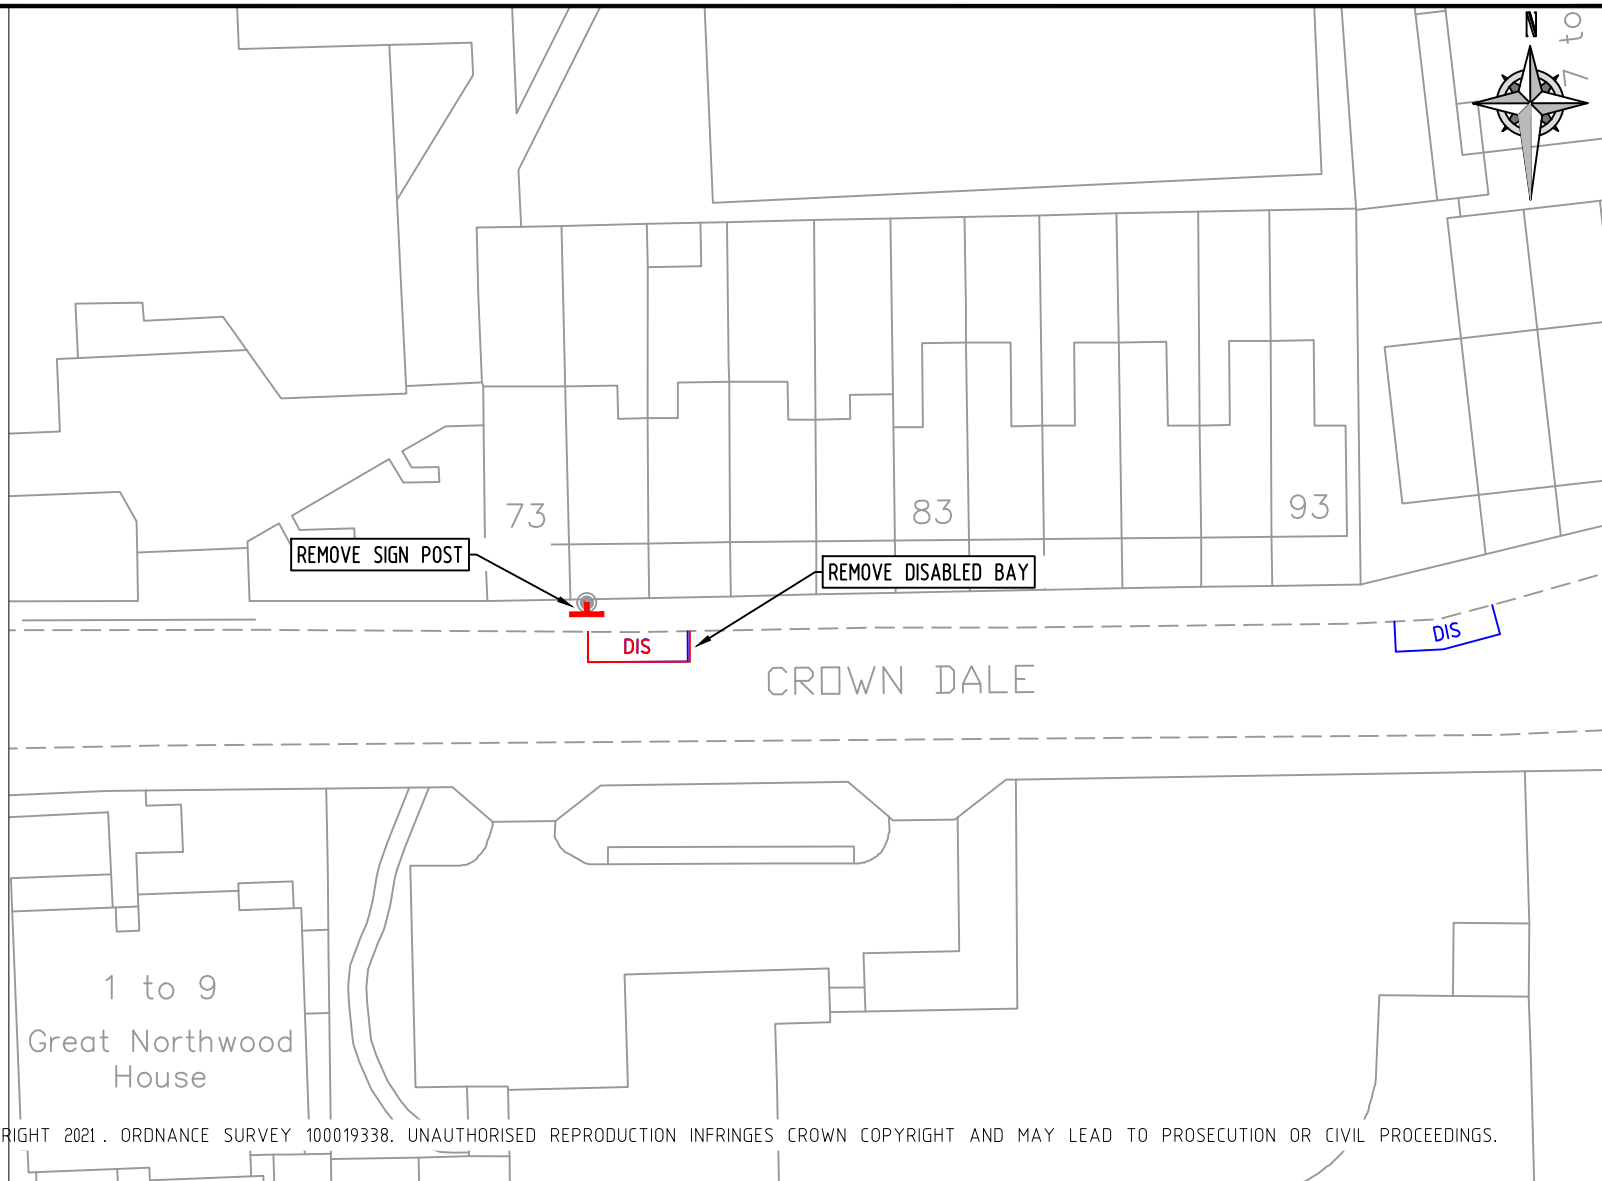

© CROWN COPYRIGHT AND DATABASE RIGHT 2021. ORDNANCE SURVEY 100019338. UNAUTHORISED REPRODUCTION INFRINGES CROWN COPYRIGHT AND MAY LEAD TO PROSECUTION OR CIVIL PROCEEDINGS.

REV	DESCRIPTION	DRAWN	SIG	DATE	CHKD	SIG	DATE	APP	SIG	DATE


Lambeth
 PARKING, STREET MANAGEMENT
 AND COMMERCIAL,
 3RD FLOOR, CIVIC CENTRE,
 6 BRIXTON HILL
 LONDON, SW2 1EG
 020 7926 9000

DRAWN	SC	PROJECT	PROPOSED DISABLED PARKING REMOVAL		
CHKD	LM	DRAWING TITLE	75 CROWN DALE		
APP	CS	CLASSIFICATION	TMO	PAPER	A4
		SCALE	1:500		
DATE	12.01.24	DRAWING NO	DB-R-B5-R03		REVISION
					-

REMOVE

DIS DISABLED BAY

 POST & SIGN

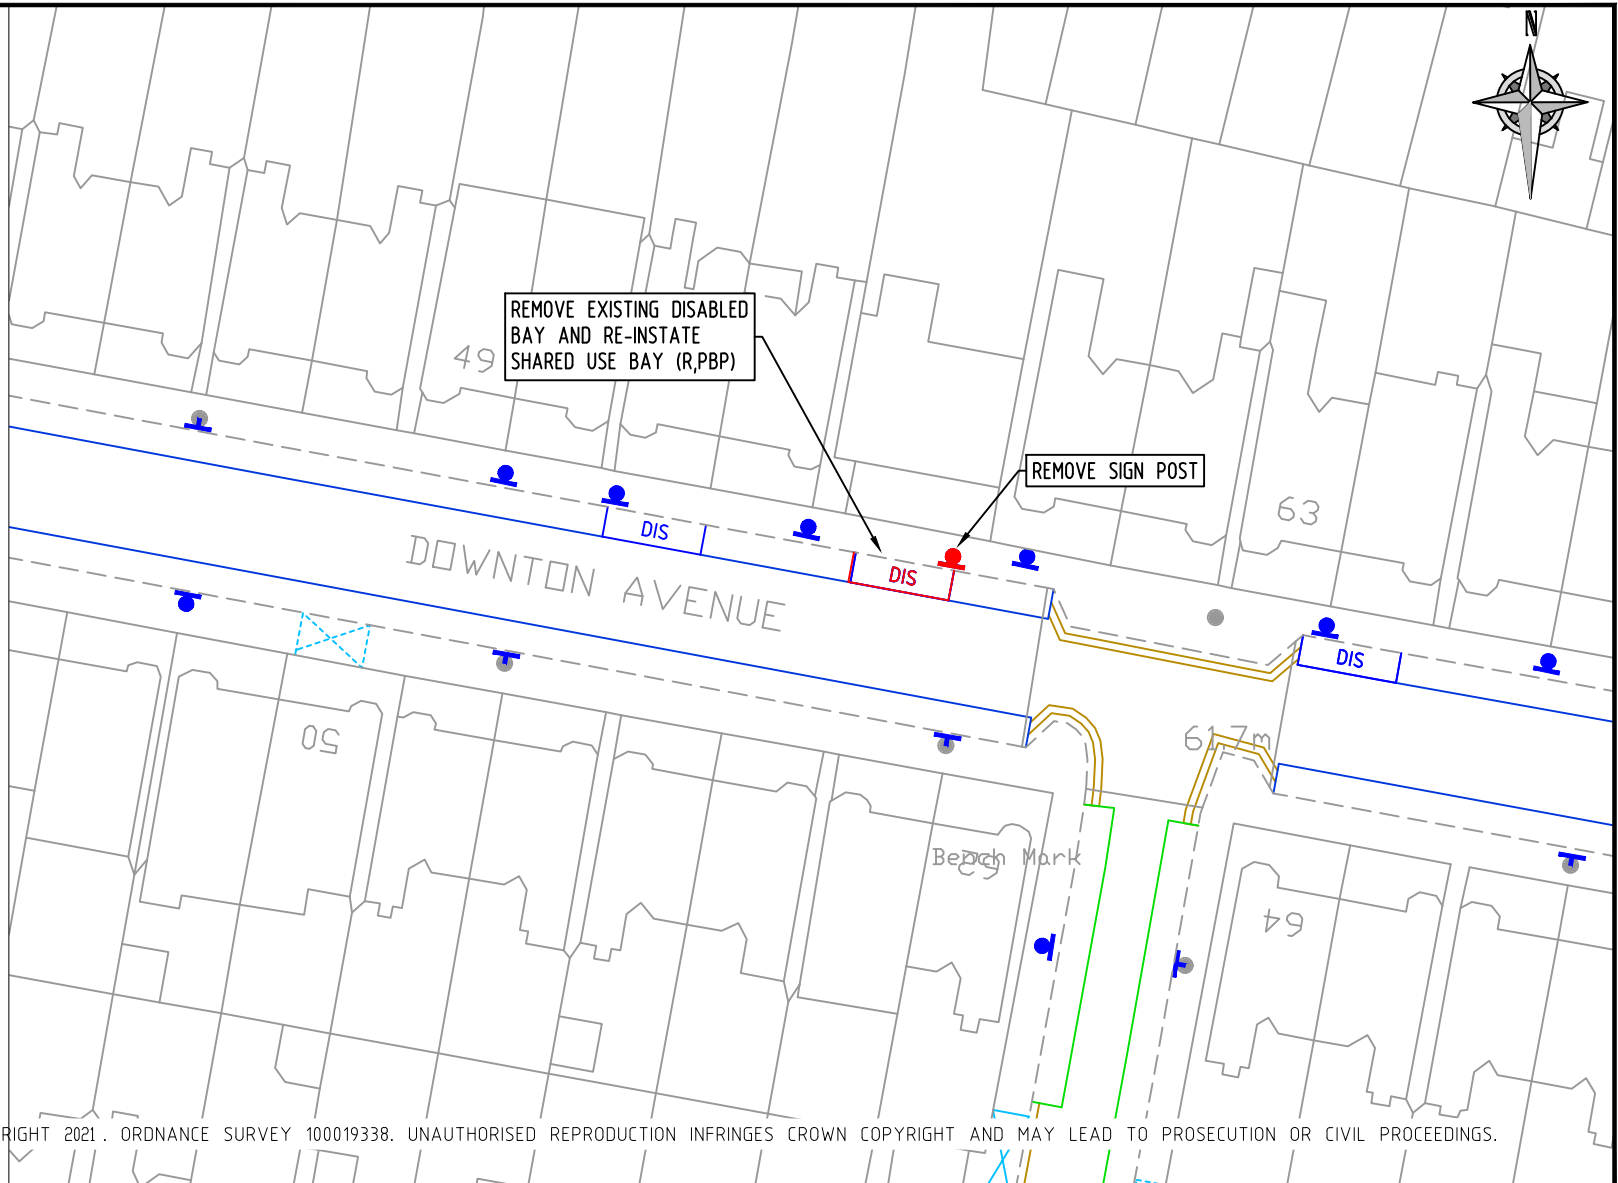

© CROWN COPYRIGHT AND DATABASE RIGHT 2021. ORDNANCE SURVEY 100019338. UNAUTHORISED REPRODUCTION INFRINGES CROWN COPYRIGHT AND MAY LEAD TO PROSECUTION OR CIVIL PROCEEDINGS.

REV	DESCRIPTION	DRAWN	SIG	DATE	CHKD	SIG	DATE	APP	SIG	DATE




Lambeth
 PARKING, STREET MANAGEMENT
 AND COMMERCIAL,
 3RD FLOOR, CIVIC CENTRE
 6 BRIXTON HILL
 LONDON, SW2 1EG
 020 7926 9000

DRAWN	SC	PROJECT	PROPOSED DISABLED PARKING REMOVAL		
CHKD	LM	DRAWING TITLE	57 DOWNTON AVENUE		
APP	CS	CLASSIFICATION	TMO	PAPER	A4
		SCALE	1:500		
DATE	12.01.24	DRAWING NO	DB-R-B5-R04		REVISION
					-

REMOVE

DIS DISABLED BAY

POST & SIGN

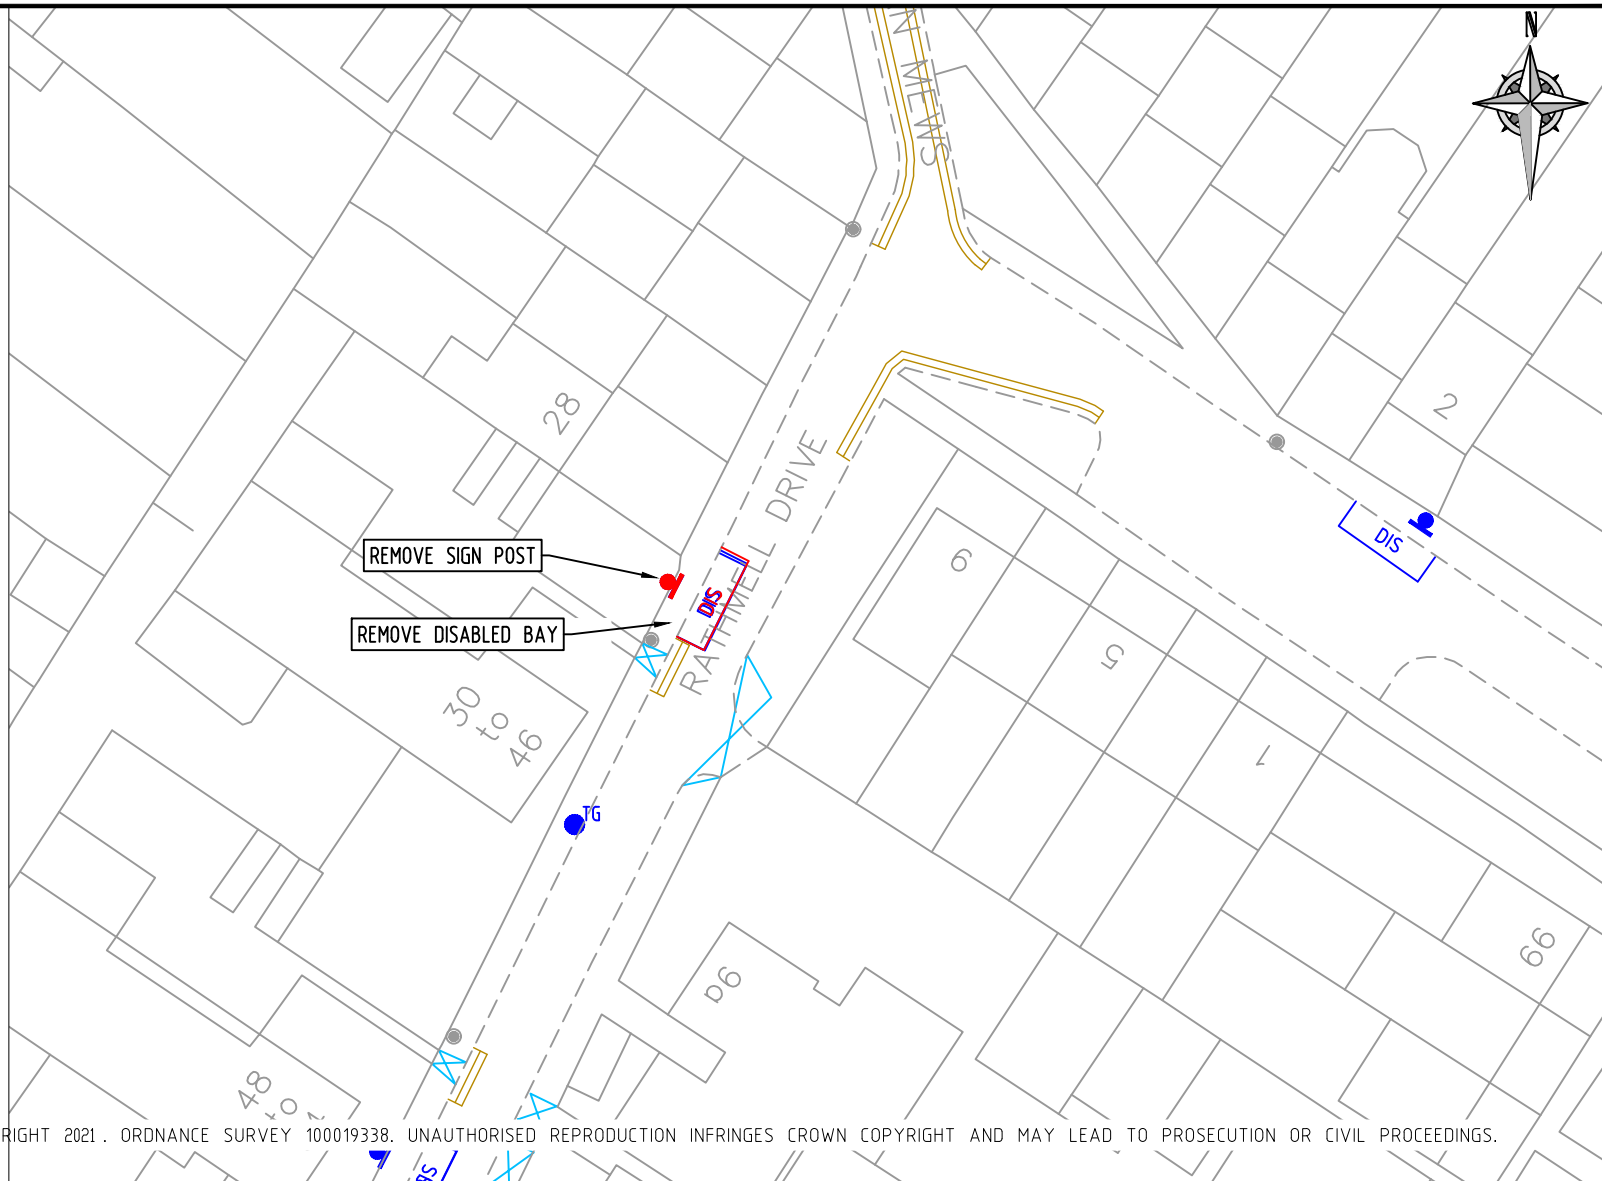

© CROWN COPYRIGHT AND DATABASE RIGHT 2021. ORDNANCE SURVEY 100019338. UNAUTHORISED REPRODUCTION INFRINGES CROWN COPYRIGHT AND MAY LEAD TO PROSECUTION OR CIVIL PROCEEDINGS.

REV	DESCRIPTION	DRAWN	SIG	DATE	CHKD	SIG	DATE	APP	SIG	DATE


Lambeth
 PARKING, STREET MANAGEMENT
 AND COMMERCIAL,
 3RD FLOOR, CIVIC CENTRE,
 6 BRIXTON HILL
 LONDON, SW2 1EG
 020 7926 9000

DRAWN	SC	PROJECT	PROPOSED DISABLED PARKING REMOVAL		
CHKD	LM	DRAWING TITLE	28 RATHMELL ROAD		
APP	CS	CLASSIFICATION	TMO	PAPER	A4
		SCALE	1:500		
DATE	12.01.24	DRAWING NO	DB-R-B5-R05		REVISION
					-

REMOVE

 DISABLED BAY

 POST & SIGN

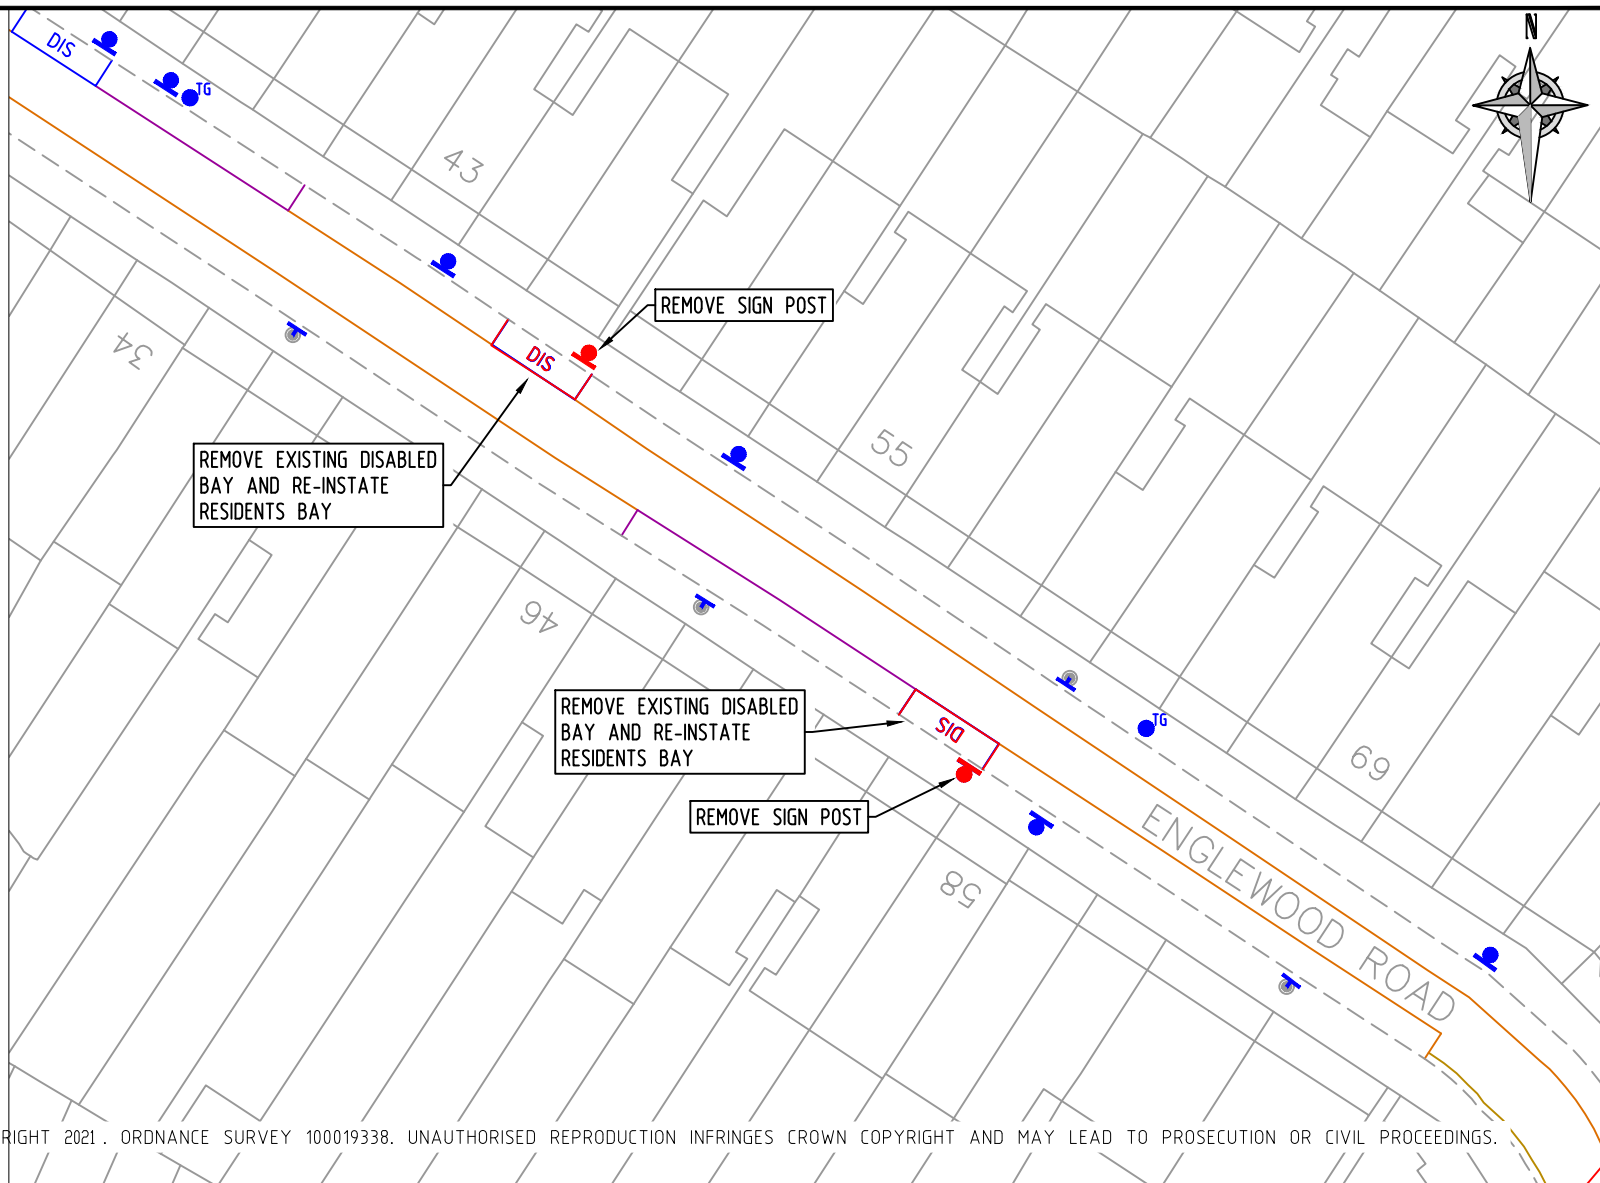

© CROWN COPYRIGHT AND DATABASE RIGHT 2021. ORDNANCE SURVEY 100019338. UNAUTHORISED REPRODUCTION INFRINGES CROWN COPYRIGHT AND MAY LEAD TO PROSECUTION OR CIVIL PROCEEDINGS.

REV	DESCRIPTION	DRAWN	SIG	DATE	CHKD	SIG	DATE	APP	SIG	DATE



Lambeth
 PARKING, STREET MANAGEMENT
 AND COMMERCIAL,
 3RD FLOOR, CIVIC CENTRE
 6 BRIXTON HILL
 LONDON, SW2 1EG
 020 7926 9000

DRAWN	SC	PROJECT	PROPOSED DISABLED PARKING REMOVAL		
CHKD	LM	DRAWING TITLE	47 & 56 ENGLEWOOD ROAD		
APP	CS	CLASSIFICATION	TMO	PAPER	A4
		SCALE	1:500		
DATE	12.01.24	DRAWING NO	DB-R-B5-R07		REVISION
					-

REMOVE

DIS DISABLED BAY

POST & SIGN

REMOVE EXISTING DISABLED BAY AND RE-INSTATE RESIDENTS BAY

REMOVE SIGN POST

© CROWN COPYRIGHT AND DATABASE RIGHT 2021. ORDNANCE SURVEY 100019338. UNAUTHORISED REPRODUCTION INFRINGES CROWN COPYRIGHT AND MAY LEAD TO PROSECUTION OR CIVIL PROCEEDINGS.

REV	DESCRIPTION	DRAWN	SIG	DATE	CHKD	SIG	DATE	APP	SIG	DATE




Lambeth
 PARKING, STREET MANAGEMENT
 AND COMMERCIAL,
 3RD FLOOR, CIVIC CENTRE
 6 BRIXTON HILL
 LONDON, SW2 1EG
 020 7926 9000

DRAWN	SC	PROJECT	PROPOSED DISABLED PARKING REMOVAL		
CHKD	LM	DRAWING TITLE	68 FERNDENE ROAD		
APP	CS	CLASSIFICATION	TMO	PAPER	A4
		SCALE	1:500		
DATE	12.01.24	DRAWING NO	DB-R-B5-R08	REVISION	-

REMOVE

DIS DISABLED BAY

POST & SIGN

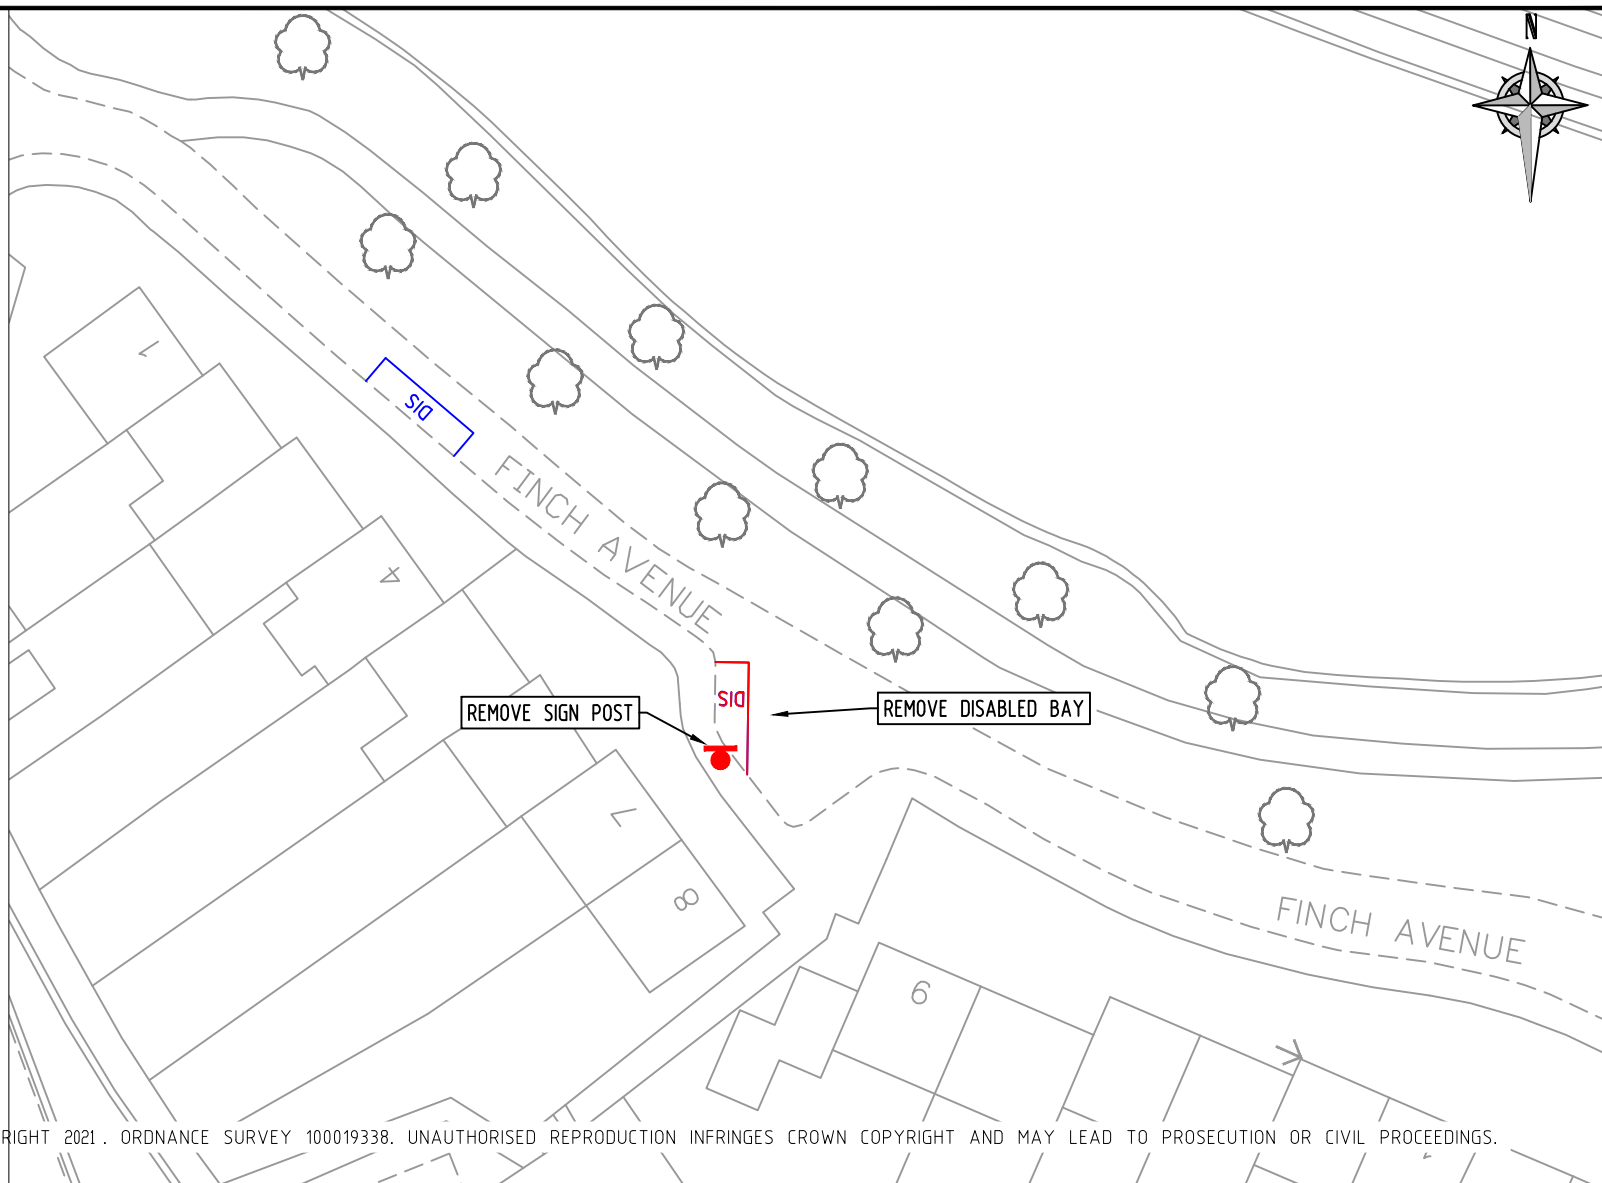

© CROWN COPYRIGHT AND DATABASE RIGHT 2021. ORDNANCE SURVEY 100019338. UNAUTHORISED REPRODUCTION INFRINGES CROWN COPYRIGHT AND MAY LEAD TO PROSECUTION OR CIVIL PROCEEDINGS.

REV	DESCRIPTION	DRAWN	SIG	DATE	CHKD	SIG	DATE	APP	SIG	DATE

Lambeth
 PARKING, STREET MANAGEMENT
 AND COMMERCIAL,
 3RD FLOOR, CIVIC CENTRE,
 6 BRIXTON HILL
 LONDON, SW2 1EG
 020 7926 9000

DRAWN	SC	PROJECT	PROPOSED DISABLED PARKING REMOVAL		
CHKD	LM	DRAWING TITLE	7 FINCH AVENUE		
APP	CS	CLASSIFICATION	TMO	PAPER	A4
		SCALE	1:500		
DATE	12.01.24	DRAWING NO	DB-R-B5-R09		REVISION
					-

REMOVE


DIS DISABLED BAY

● REPLACE D/B SIGN WITH CPZ SIGN



SA

Scheme Ref.	STOCKWELL CPZ	
Sign Ref.	SA	x-height 20.0
Letter colour	BLACK	SIGN FACE
Background	WHITE	Width 460mm
Border	BLACK	Height 250mm
Material	Class RA2 (12899-12007)	Area 0.12m ²

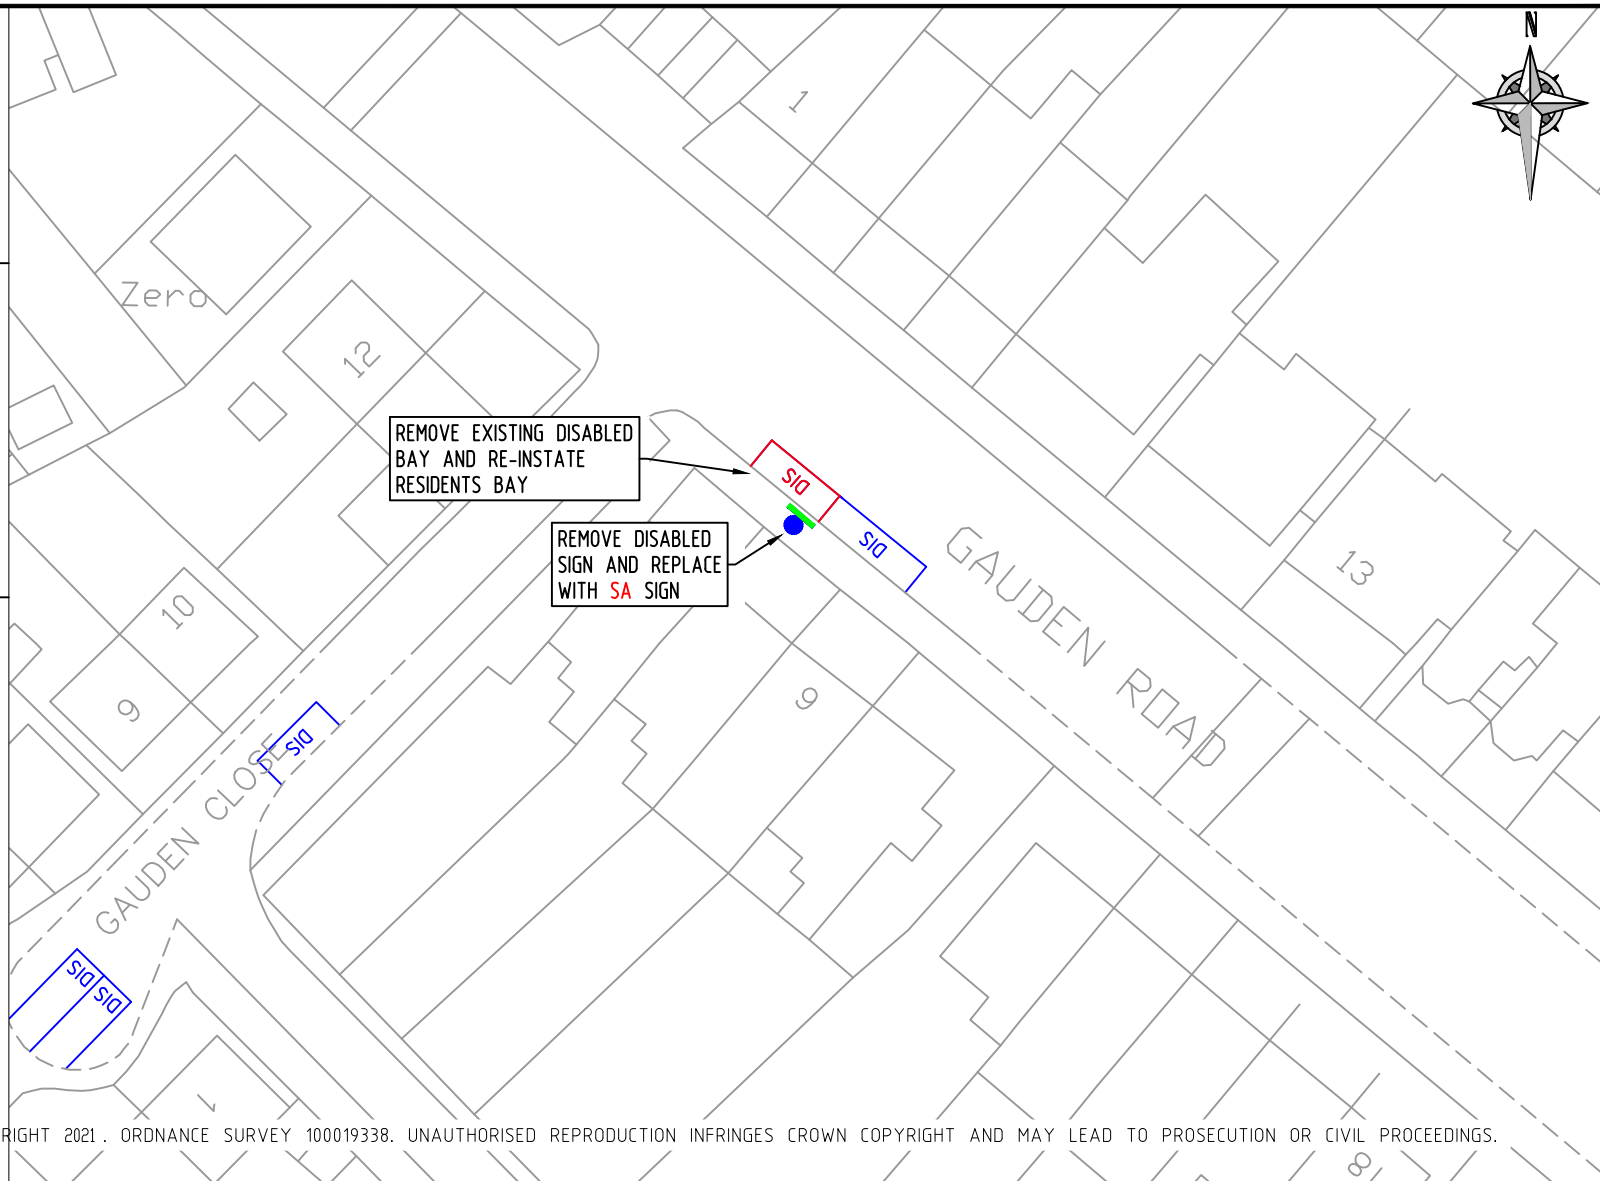

© CROWN COPYRIGHT AND DATABASE RIGHT 2021. ORDNANCE SURVEY 100019338. UNAUTHORISED REPRODUCTION INFRINGES CROWN COPYRIGHT AND MAY LEAD TO PROSECUTION OR CIVIL PROCEEDINGS.

REV	DESCRIPTION	DRAWN	SIG	DATE	CHKD	SIG	DATE	APP	SIG	DATE


PARKING, STREET MANAGEMENT AND COMMERCIAL,
3RD FLOOR, CIVIC CENTRE
6 BRIXTON HILL
LONDON, SW2 1EG
020 7926 9000

DRAWN	SC	PROJECT	PROPOSED DISABLED PARKING REMOVAL		
CHKD	LM	DRAWING TITLE	2 GAUDEN ROAD		
APP	CS	CLASSIFICATION	TMO	PAPER	A4
		SCALE	1:500		
DATE	12.01.24	DRAWING NO	DB-R-B5-R10		REVISION
					-

REMOVE

DIS DISABLED BAY

POST & SIGN

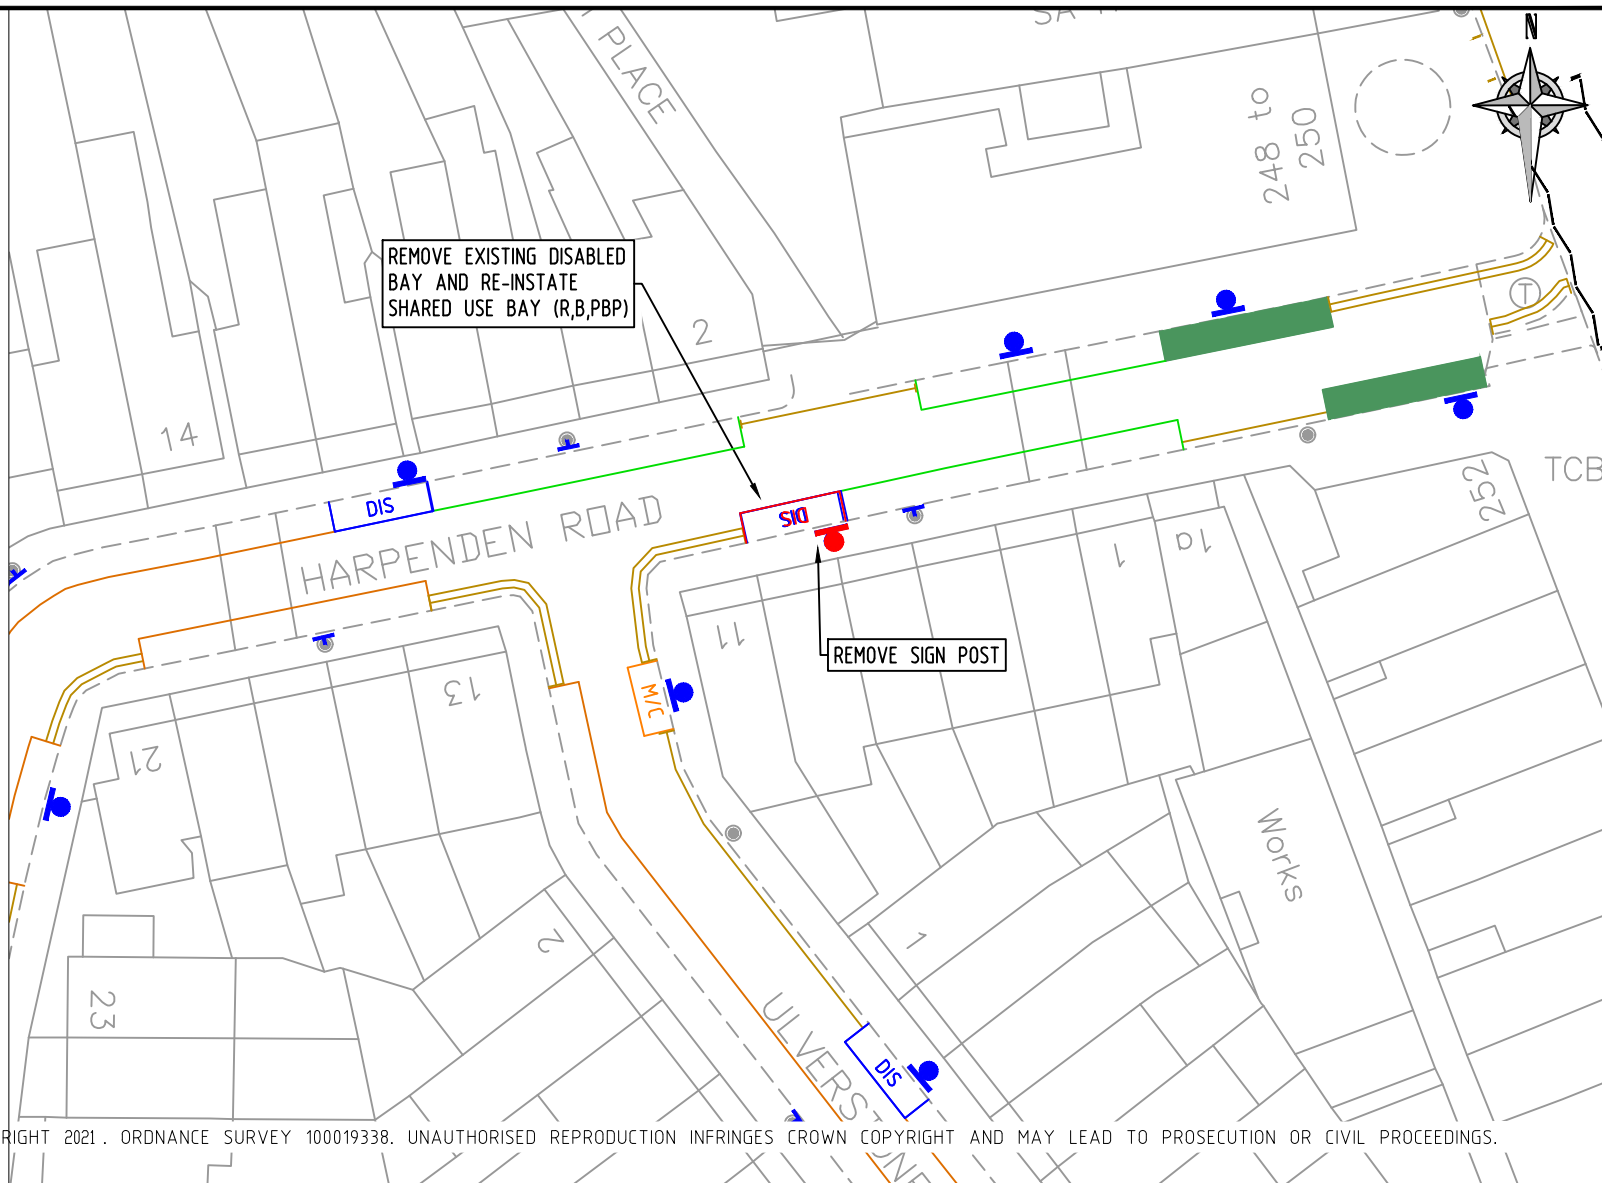

© CROWN COPYRIGHT AND DATABASE RIGHT 2021. ORDNANCE SURVEY 100019338. UNAUTHORISED REPRODUCTION INFRINGES CROWN COPYRIGHT AND MAY LEAD TO PROSECUTION OR CIVIL PROCEEDINGS.

REV	DESCRIPTION	DRAWN	SIG	DATE	CHKD	SIG	DATE	APP	SIG	DATE


Lambeth
 PARKING, STREET MANAGEMENT
 AND COMMERCIAL,
 3RD FLOOR, CIVIC CENTRE
 6 BRIXTON HILL
 LONDON, SW2 1EG
 020 7926 9000

DRAWN	SC	PROJECT	PROPOSED DISABLED PARKING REMOVAL		
CHKD	LM	DRAWING TITLE	9 HARPENDEN ROAD		
APP	CS	CLASSIFICATION	TMO	PAPER	A4
		SCALE	1:500		
DATE	12.01.24	DRAWING NO	DB-R-B5-R11		REVISION
					-

REMOVE

DIS DISABLED BAY

SIGN ON LAMP COLUMN

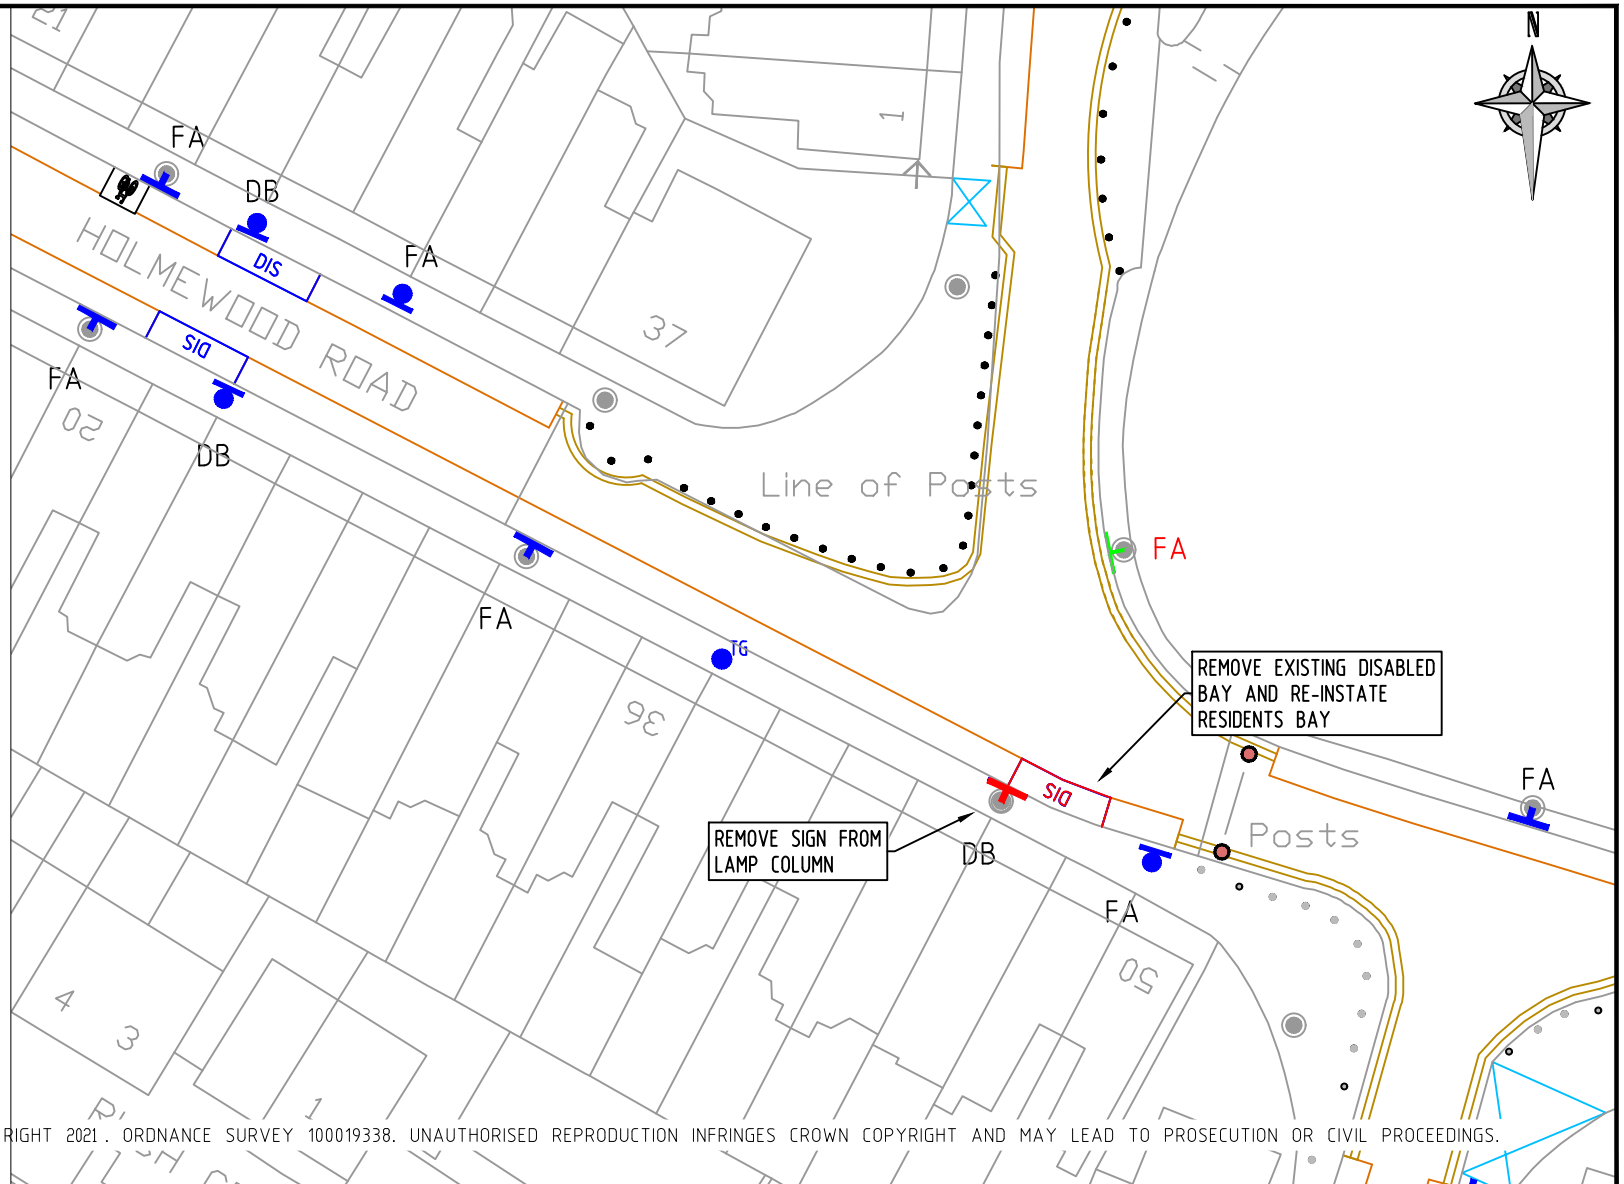

© CROWN COPYRIGHT AND DATABASE RIGHT 2021. ORDNANCE SURVEY 100019338. UNAUTHORISED REPRODUCTION INFRINGES CROWN COPYRIGHT AND MAY LEAD TO PROSECUTION OR CIVIL PROCEEDINGS.

REV	DESCRIPTION	DRAWN	SIG	DATE	CHKD	SIG	DATE	APP	SIG	DATE


Lambeth
PARKING, STREET MANAGEMENT
AND COMMERCIAL,
3RD FLOOR, CIVIC CENTRE
6 BRIXTON HILL
LONDON, SW2 1EG
020 7926 9000

DRAWN	SC	PROJECT	PROPOSED DISABLED PARKING REMOVAL		
CHKD	LM	DRAWING TITLE	46 HOLMEWOOD ROAD		
APP	CS	CLASSIFICATION	TMO	PAPER	A4
		SCALE	1:500		
DATE	12.01.24	DRAWING NO	DB-R-B5-R12	REVISION	-

REMOVE

DIS DISABLED BAY

POST & SIGN

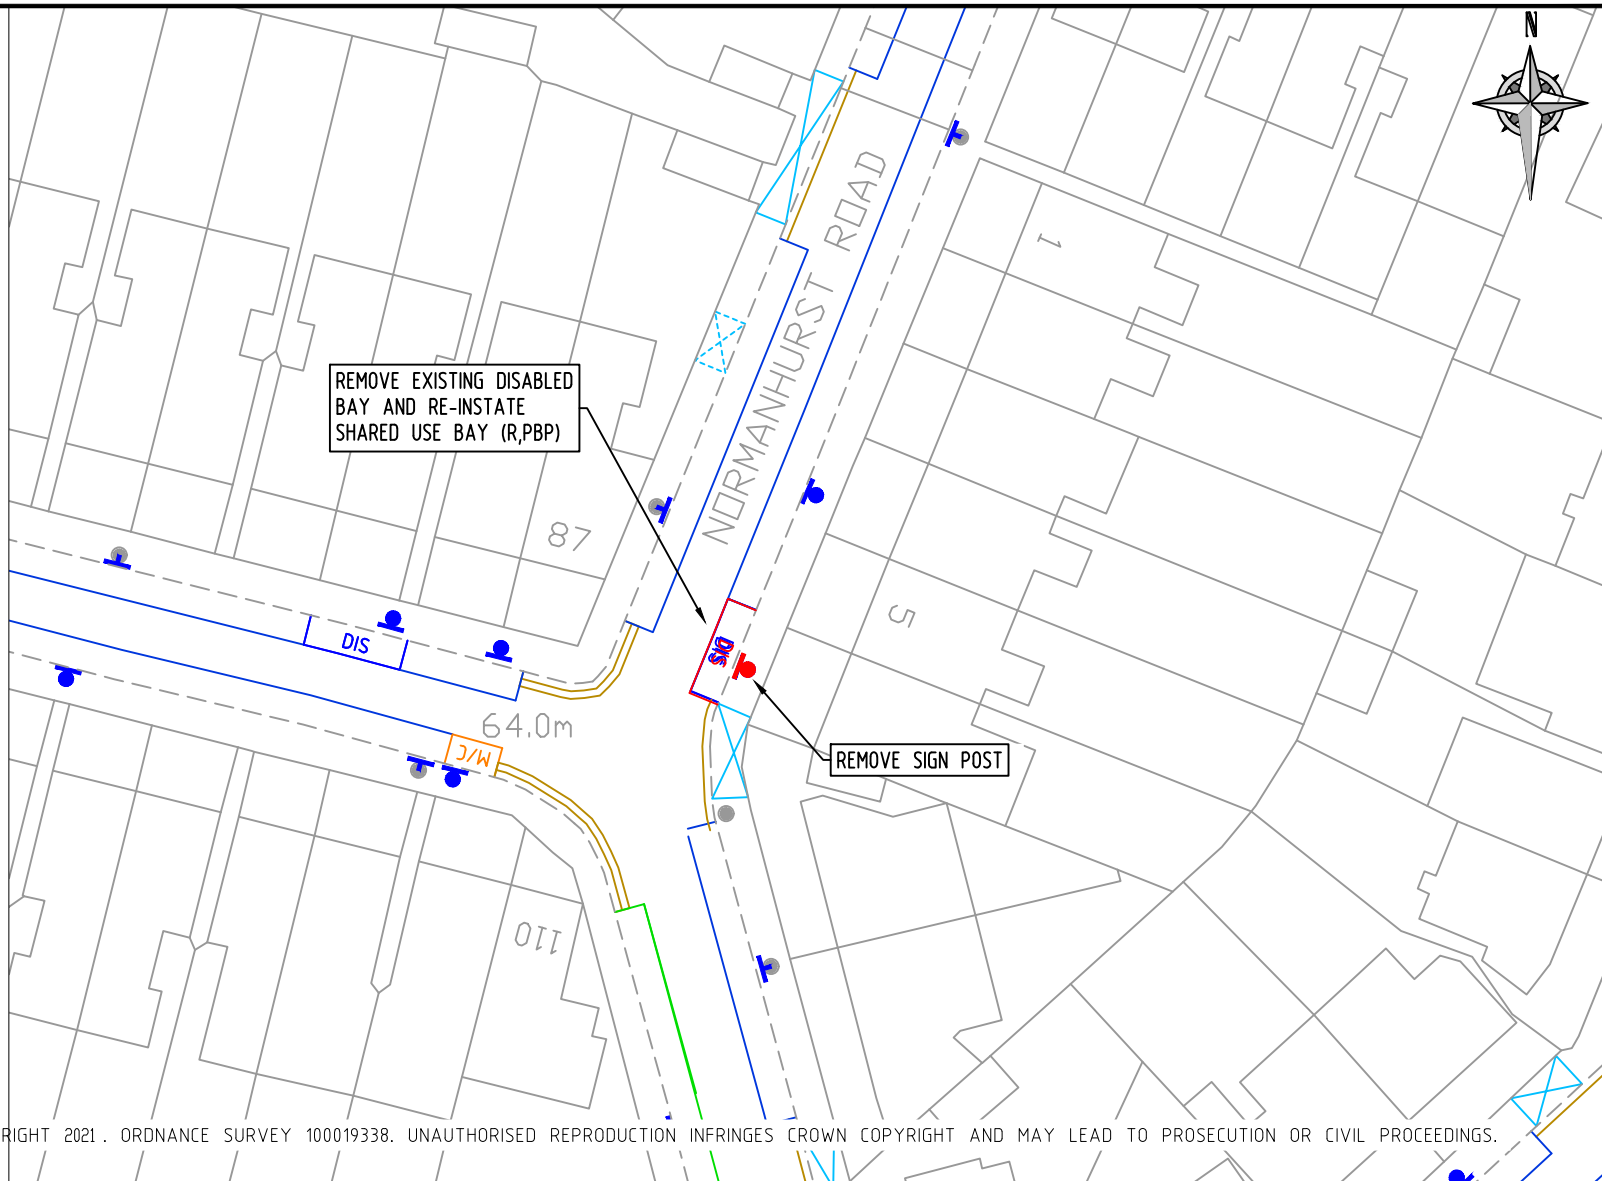

© CROWN COPYRIGHT AND DATABASE RIGHT 2021. ORDNANCE SURVEY 100019338. UNAUTHORISED REPRODUCTION INFRINGES CROWN COPYRIGHT AND MAY LEAD TO PROSECUTION OR CIVIL PROCEEDINGS.

REV	DESCRIPTION	DRAWN	SIG	DATE	CHKD	SIG	DATE	APP	SIG	DATE


Lambeth
 PARKING, STREET MANAGEMENT
 AND COMMERCIAL,
 3RD FLOOR, CIVIC CENTRE
 6 BRIXTON HILL
 LONDON, SW2 1EG
 020 7926 9000

DRAWN	SC	PROJECT	PROPOSED DISABLED PARKING REMOVAL		
CHKD	LM	DRAWING TITLE	3 NORMANHURST ROAD		
APP	CS	CLASSIFICATION	TMO	PAPER	A4
		SCALE	1:500		
DATE	12.01.24	DRAWING NO	DB-R-B5-R13		REVISION
					-

REMOVE

DIS DISABLED BAY

POST & SIGN

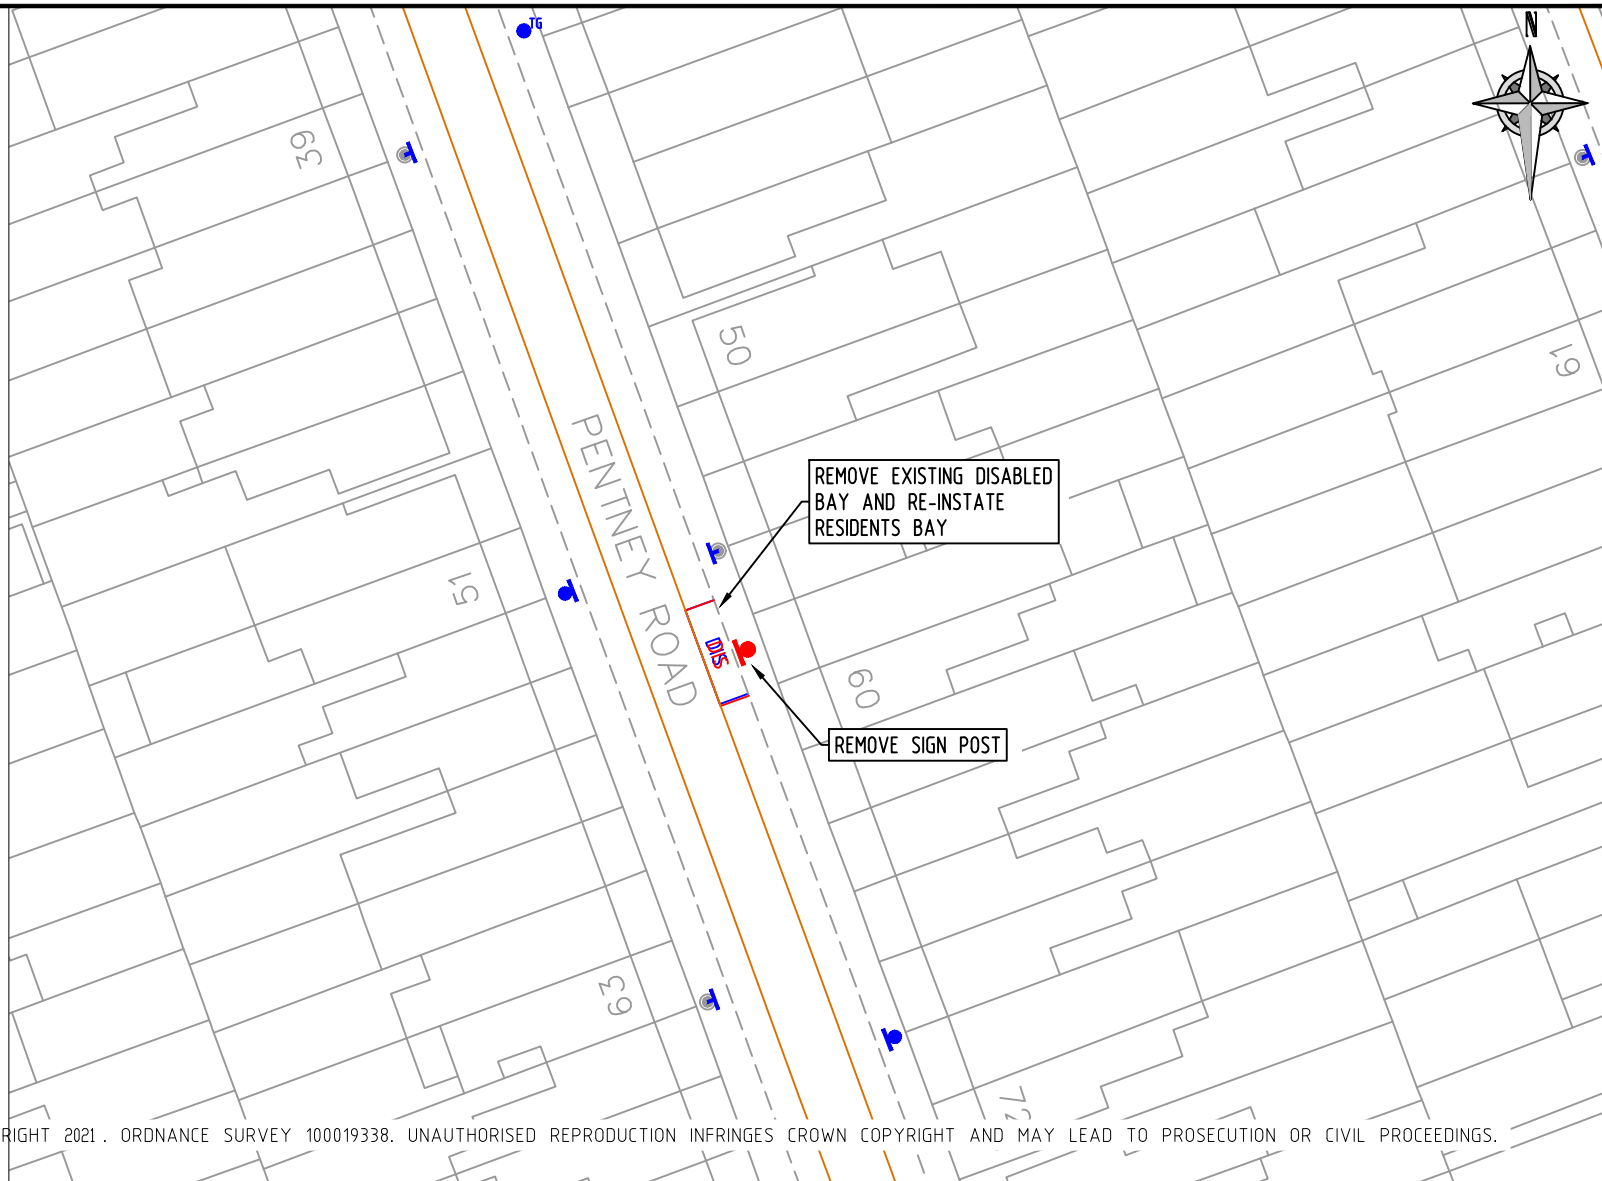

© CROWN COPYRIGHT AND DATABASE RIGHT 2021. ORDNANCE SURVEY 100019338. UNAUTHORISED REPRODUCTION INFRINGES CROWN COPYRIGHT AND MAY LEAD TO PROSECUTION OR CIVIL PROCEEDINGS.

REV	DESCRIPTION	DRAWN	SIG	DATE	CHKD	SIG	DATE	APP	SIG	DATE




Lambeth
 PARKING, STREET MANAGEMENT
 AND COMMERCIAL,
 3RD FLOOR, CIVIC CENTRE
 6 BRIXTON HILL
 LONDON, SW2 1EG
 020 7926 9000

DRAWN	SC	PROJECT	PROPOSED DISABLED PARKING REMOVAL		
CHKD	LM	DRAWING TITLE	58 PENTNEY ROAD		
APP	CS	CLASSIFICATION	TMO	PAPER	A4
		SCALE	1:500		
DATE	12.01.24	DRAWING NO	DB-R-B5-R14		REVISION
					-

REMOVE

DIS DISABLED BAY

POST & SIGN

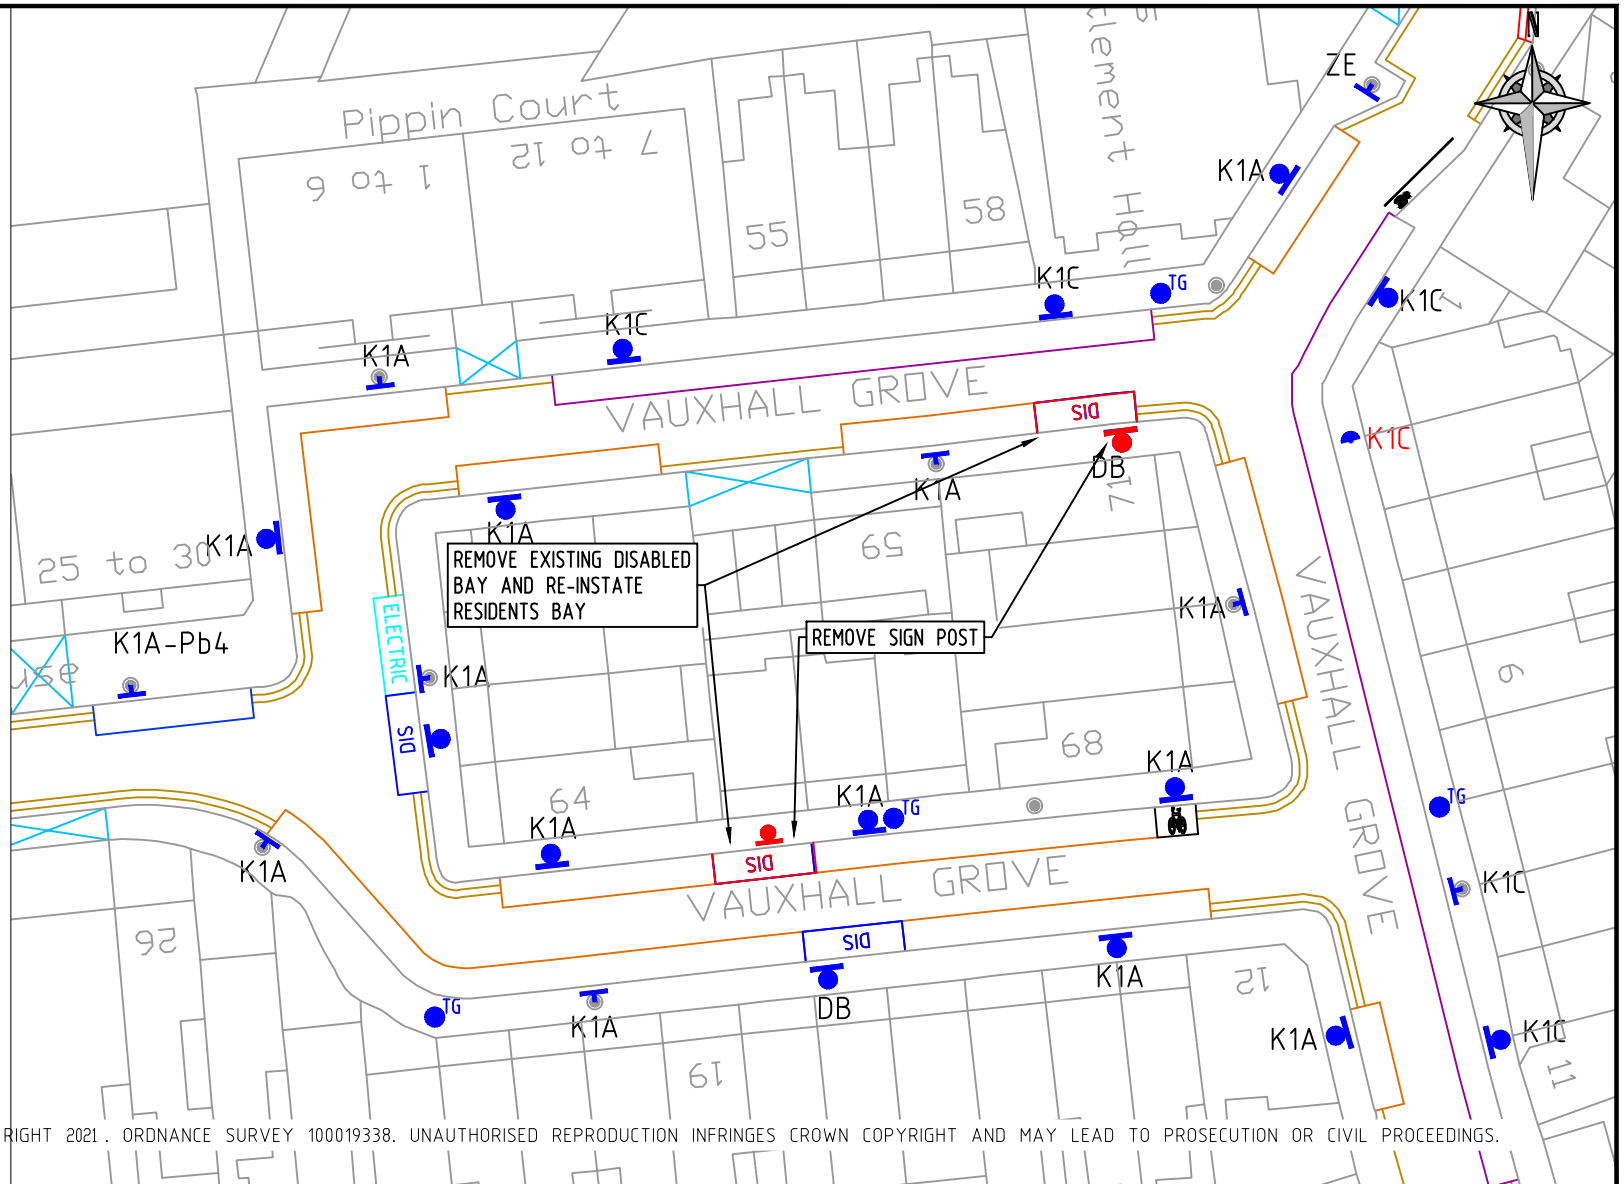

© CROWN COPYRIGHT AND DATABASE RIGHT 2021. ORDNANCE SURVEY 100019338. UNAUTHORISED REPRODUCTION INFRINGES CROWN COPYRIGHT AND MAY LEAD TO PROSECUTION OR CIVIL PROCEEDINGS.

REV	DESCRIPTION	DRAWN	SIG	DATE	CHKD	SIG	DATE	APP	SIG	DATE




Lambeth
 PARKING, STREET MANAGEMENT
 AND COMMERCIAL,
 3RD FLOOR, CIVIC CENTRE
 6 BRIXTON HILL
 LONDON, SW2 1EG
 020 7926 9000

DRAWN	PROJECT	PAPER	SCALE
SC	PROPOSED DISABLED PARKING REMOVAL	A4	1:500
CHKD	DRAWING TITLE		
LM	56 & 71b VAUXHALL GROVE		
APP	CLASSIFICATION	PAPER	SCALE
CS	TMO	A4	1:500
DATE	DRAWING NO	REVISION	
12.01.24	DB-R-B5-R15	-	

REMOVE

DIS DISABLED BAY

SIGN ON LAMP COLUMN

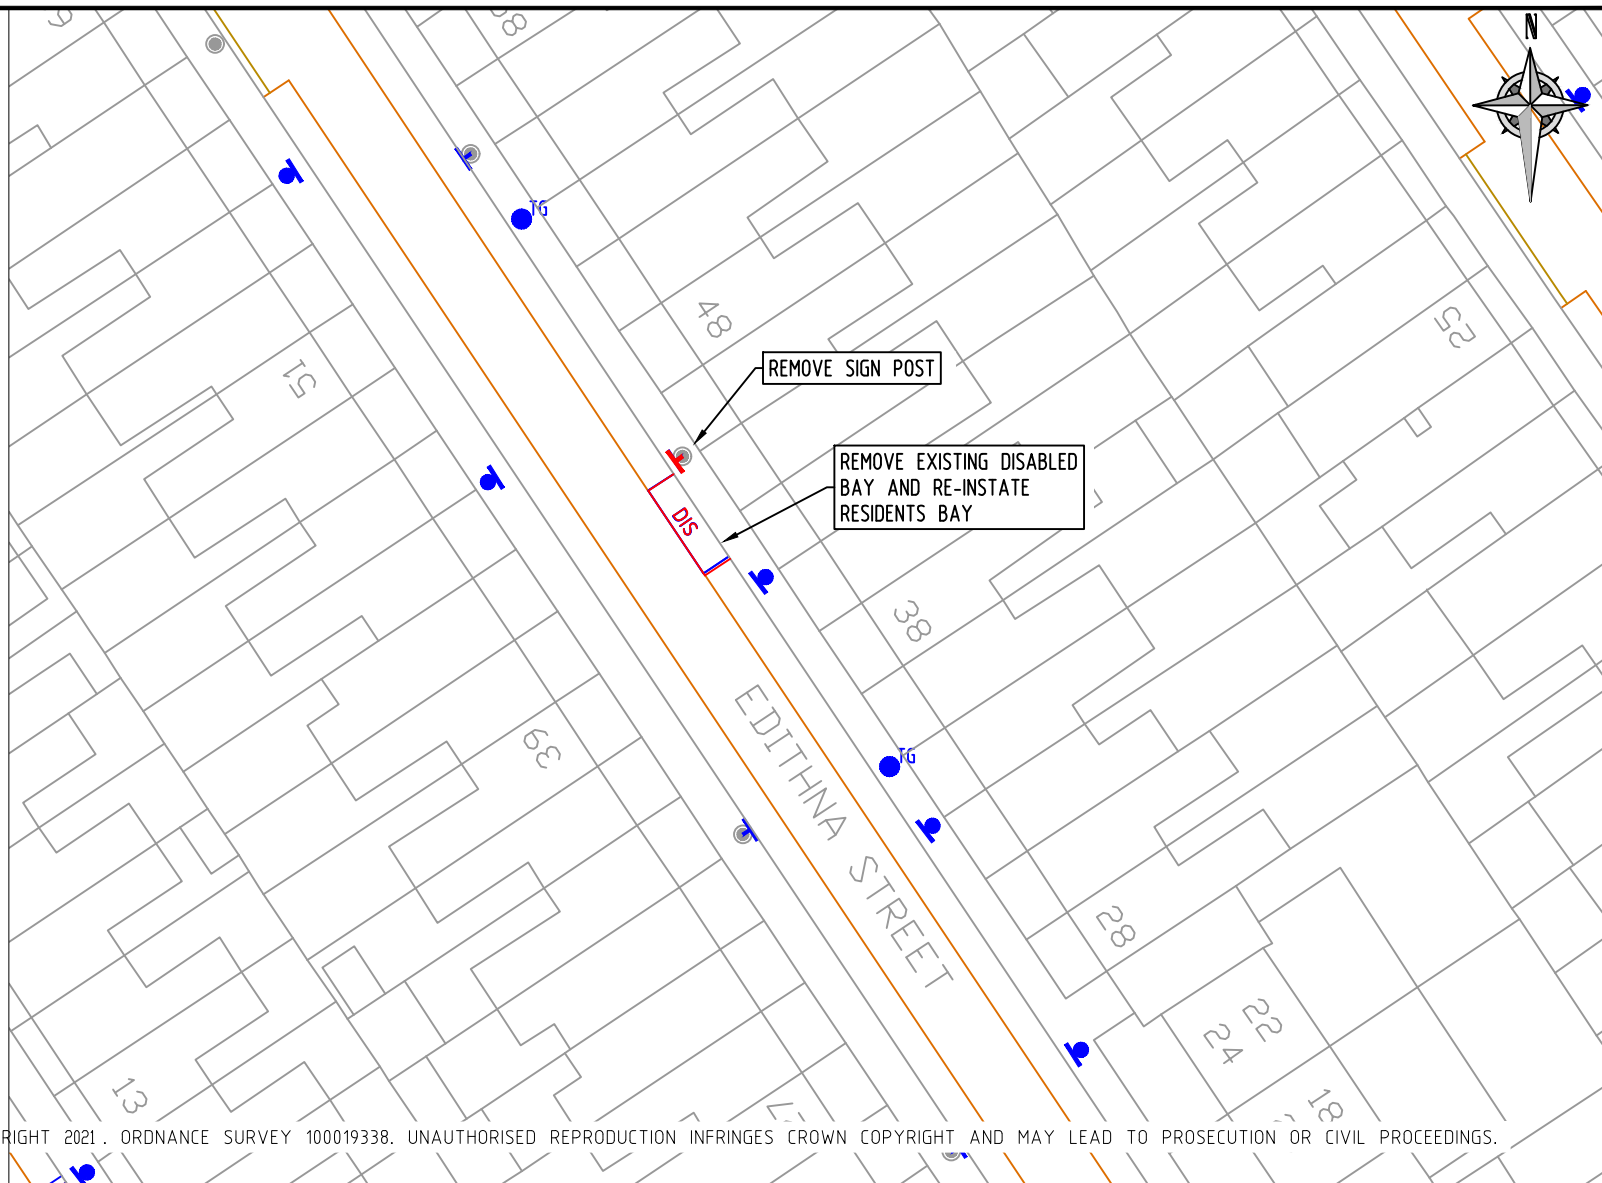


© CROWN COPYRIGHT AND DATABASE RIGHT 2021. ORDNANCE SURVEY 100019338. UNAUTHORISED REPRODUCTION INFRINGES CROWN COPYRIGHT AND MAY LEAD TO PROSECUTION OR CIVIL PROCEEDINGS.

REV	DESCRIPTION	DRAWN	SIG	DATE	CHKD	SIG	DATE	APP	SIG	DATE

Lambeth
 PARKING, STREET MANAGEMENT
 AND COMMERCIAL,
 3RD FLOOR, CIVIC CENTRE
 6 BRIXTON HILL
 LONDON, SW2 1EG
 020 7926 9000

DRAWN	SC	PROJECT	PROPOSED DISABLED PARKING REMOVAL		
CHKD	LM	DRAWING TITLE	44 EDITHNA STREET		
APP	CS	CLASSIFICATION	TMO	PAPER	A4
		SCALE	1:500		
DATE	12.01.24	DRAWING NO	DB-R-B5-R16		REVISION
					-

REMOVE
DIS DISABLED BAY

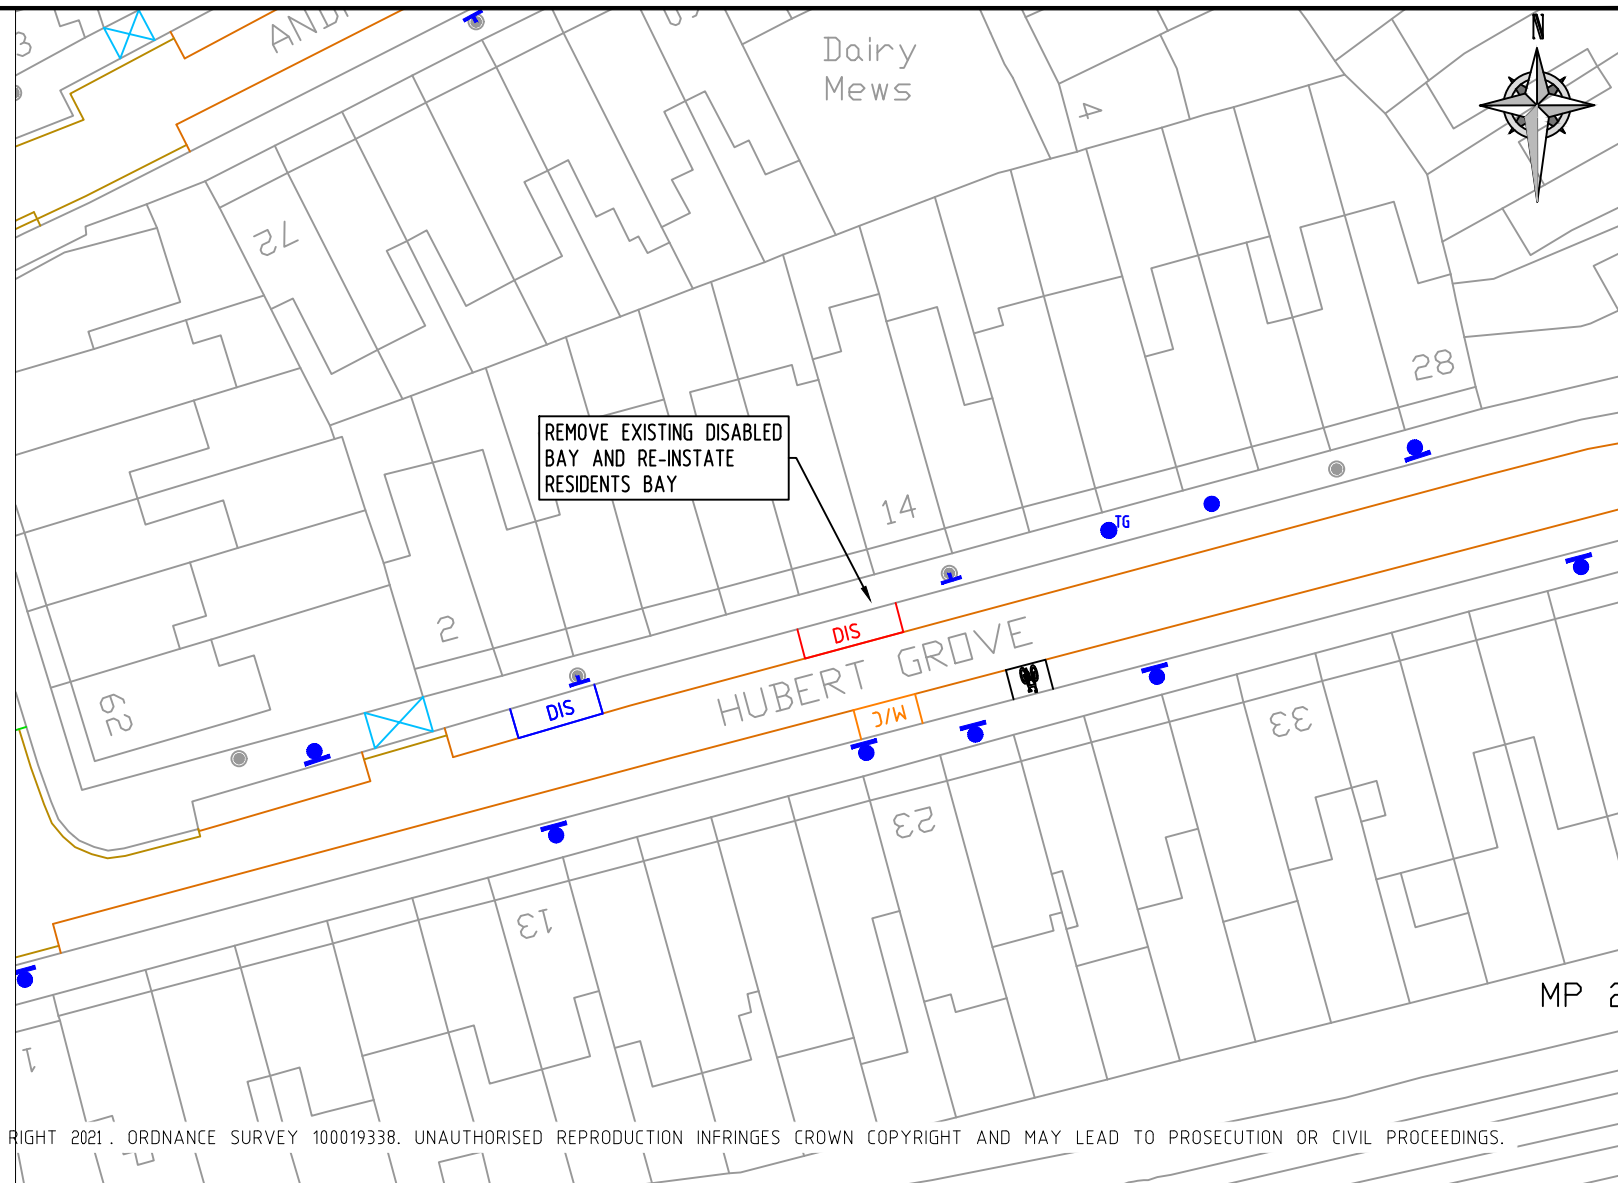

© CROWN COPYRIGHT AND DATABASE RIGHT 2021. ORDNANCE SURVEY 100019338. UNAUTHORISED REPRODUCTION INFRINGES CROWN COPYRIGHT AND MAY LEAD TO PROSECUTION OR CIVIL PROCEEDINGS.

REV	DESCRIPTION	DRAWN	SIG	DATE	CHKD	SIG	DATE	APP	SIG	DATE


Lambeth
 PARKING, STREET MANAGEMENT
 AND COMMERCIAL,
 3RD FLOOR, CIVIC CENTRE
 6 BRIXTON HILL
 LONDON, SW2 1EG
 020 7926 9000

DRAWN	SC	PROJECT	PROPOSED DISABLED PARKING REMOVAL		
CHKD	LM	DRAWING TITLE	12 HUBERT GROVE		
APP	CS	CLASSIFICATION	TMO	PAPER	A4
		SCALE	1:500		
DATE	12.01.24	DRAWING NO	DB-R-B5-R17	REVISION	-

REMOVE

DIS

DISABLED BAY

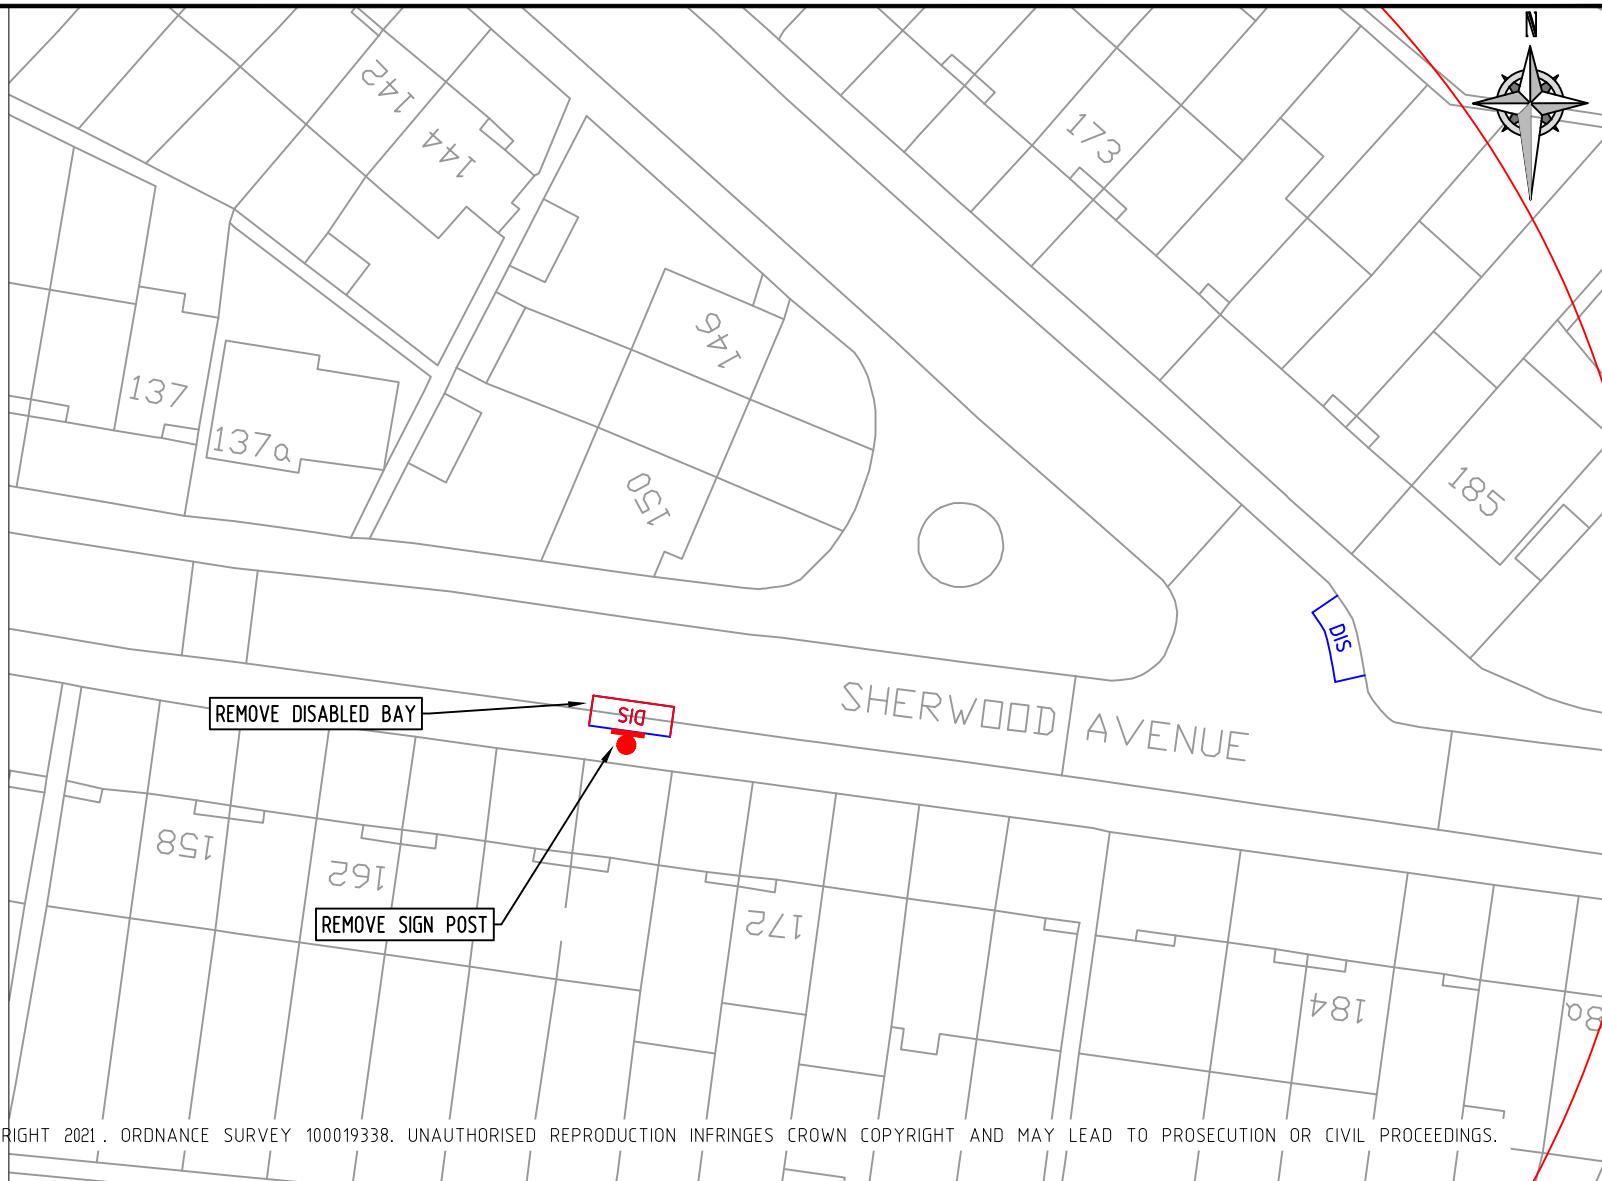

© CROWN COPYRIGHT AND DATABASE RIGHT 2021. ORDNANCE SURVEY 100019338. UNAUTHORISED REPRODUCTION INFRINGES CROWN COPYRIGHT AND MAY LEAD TO PROSECUTION OR CIVIL PROCEEDINGS.

REV	DESCRIPTION	DRAWN	SIG	DATE	CHKD	SIG	DATE	APP	SIG	DATE

Lambeth
 PARKING, STREET MANAGEMENT
 AND COMMERCIAL,
 3RD FLOOR, CIVIC CENTRE,
 6 BRIXTON HILL
 LONDON, SW2 1EG
 020 7926 9000

DRAWN	SC	PROJECT	PROPOSED DISABLED PARKING REMOVAL		
CHKD	LM	DRAWING TITLE	168 SHERWOOD AVENUE		
APP	CS	CLASSIFICATION	TMO	PAPER	A4
		SCALE	1:500		
DATE	12.01.24	DRAWING NO	DB-R-B5-R18		REVISION
					-