




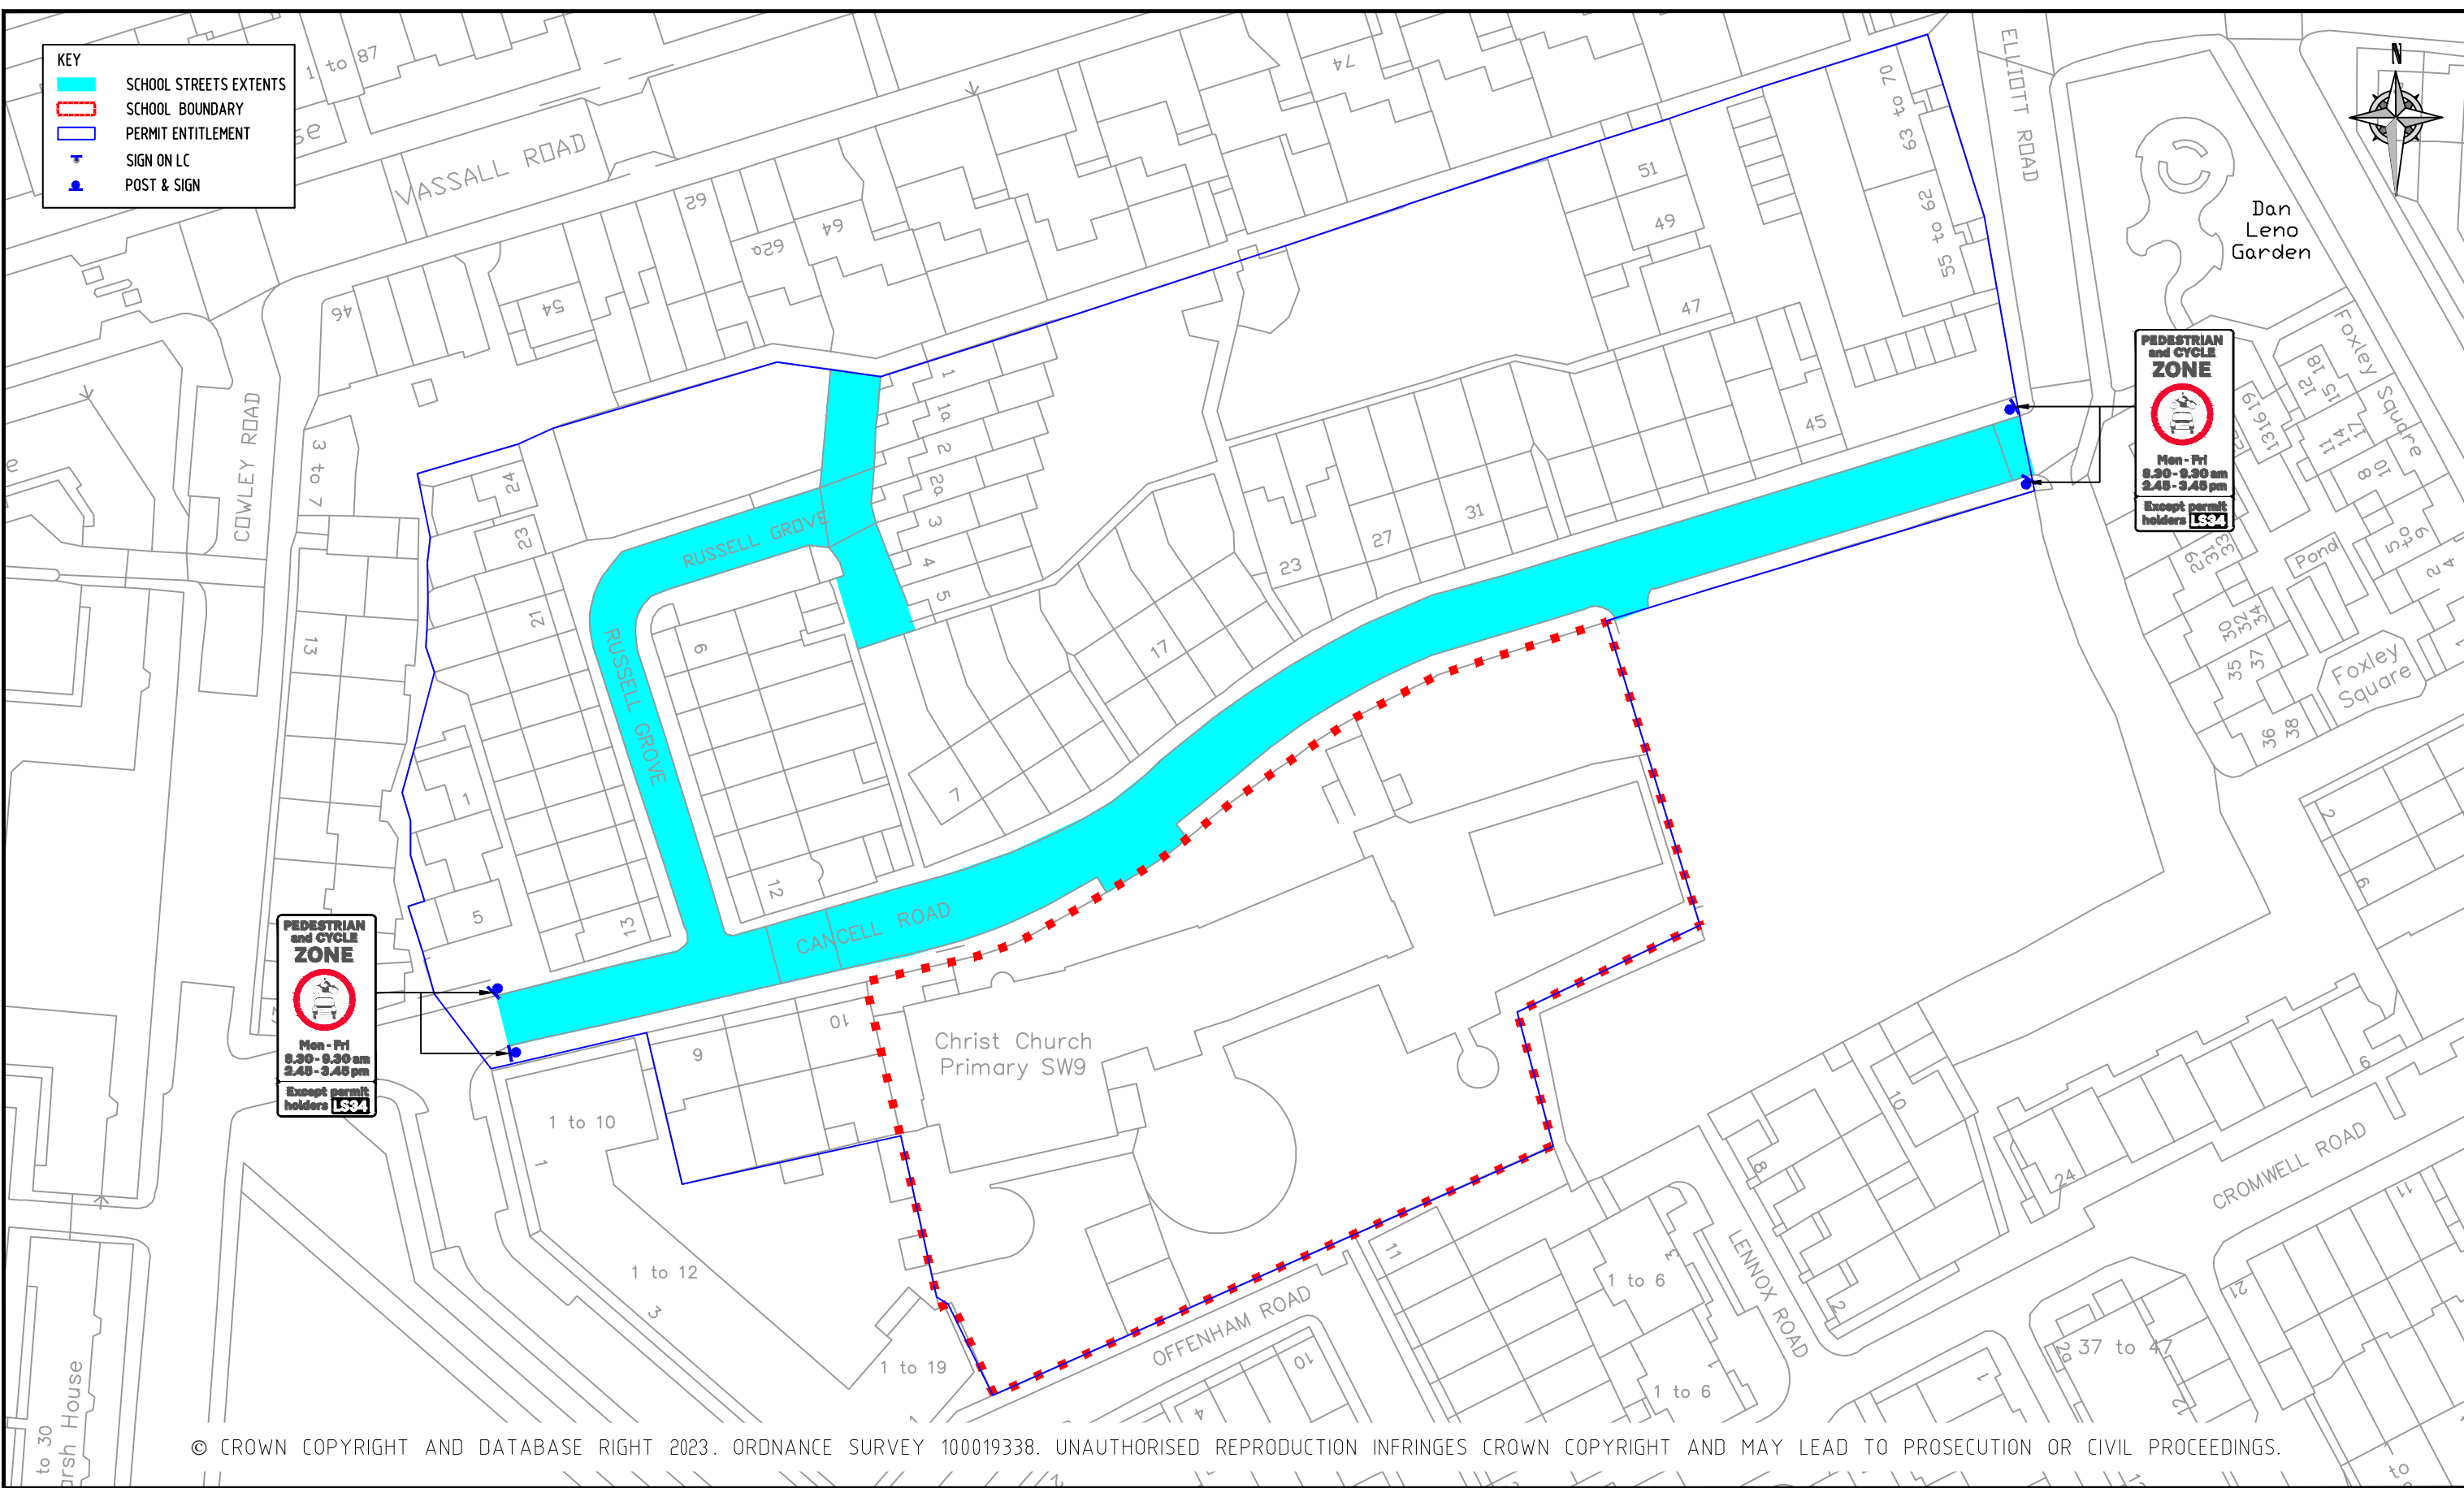


KEY	
	SCHOOL STREETS EXTENTS
	SCHOOL BOUNDARY
	PERMIT ENTITLEMENT
	SIGN ON LC
	POST & SIGN



© CROWN COPYRIGHT AND DATABASE RIGHT 2023. ORDNANCE SURVEY 100019338. UNAUTHORISED REPRODUCTION INFRINGES CROWN COPYRIGHT AND MAY LEAD TO PROSECUTION OR CIVIL PROCEEDINGS.

NOTES:

REV	DESCRIPTION	DRAWN	SIG	DATE	CHKD	SIG	DATE	APP	SIG	DATE



PARKING, STREET MANAGEMENT AND COMMERCIAL,  
3RD FLOOR, CIVIC CENTRE  
6 BRIXTON HILL  
LONDON, SW2 1EG  
020 7926 9000

DRAWN	BC	PROJECT	SCHOOL STREETS			
CHKD	LM	DRAWING TITLE	CHRIST CHURCH PRIMARY			
APP	SD	CLASSIFICATION	TMO	PAPER	A3	
		SCALE	NTS			
DATE	28.11.23	DRAWING NO	DES-CPZ-SS-104-01		REVISION	-