


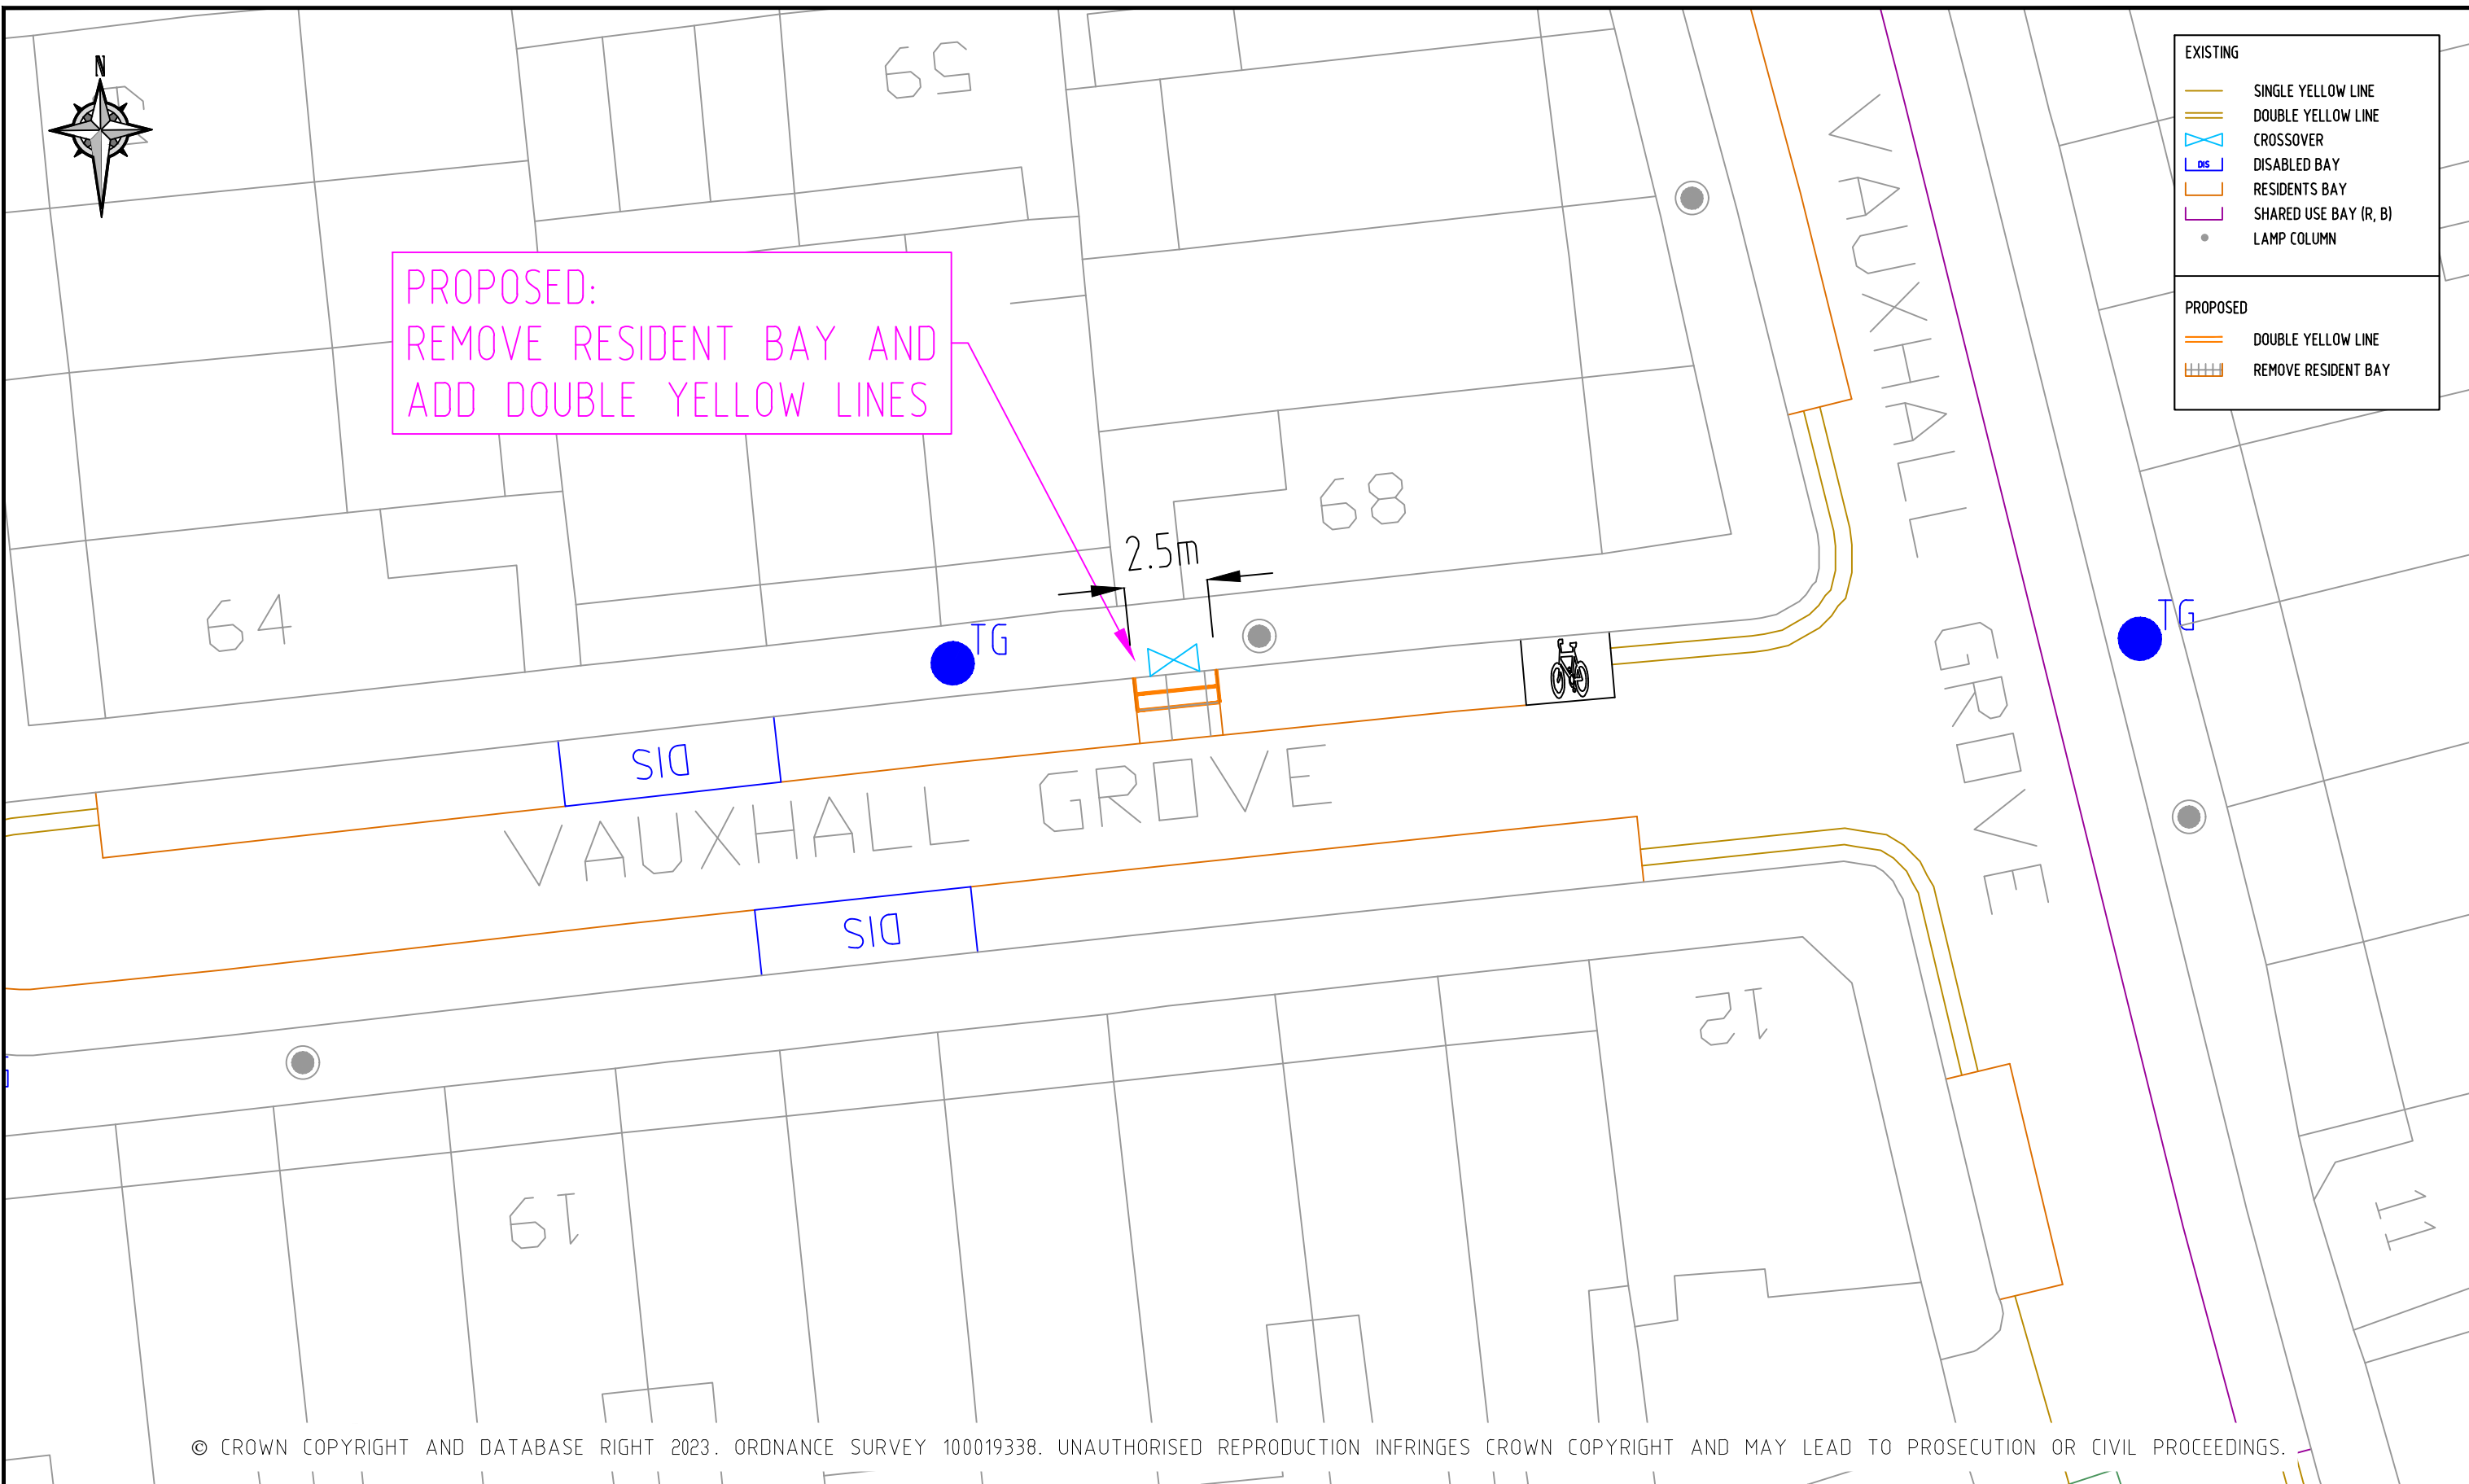

EXISTING
 SINGLE YELLOW LINE
 DOUBLE YELLOW LINE
 CROSSOVER
 DISABLED BAY
 RESIDENTS BAY
 SHARED USE BAY (R, B)
 LAMP COLUMN

PROPOSED
 DOUBLE YELLOW LINE
 REMOVE RESIDENT BAY

PROPOSED:
REMOVE RESIDENT BAY AND
ADD DOUBLE YELLOW LINES



© CROWN COPYRIGHT AND DATABASE RIGHT 2023. ORDNANCE SURVEY 100019338. UNAUTHORISED REPRODUCTION INFRINGES CROWN COPYRIGHT AND MAY LEAD TO PROSECUTION OR CIVIL PROCEEDINGS.

NOTES:

REV	DESCRIPTION	DRAWN	SIG	DATE	CHKD	SIG	DATE	APP	SIG	DATE

Lambeth
PARKING, STREET MANAGEMENT
AND COMMERCIAL,
3RD FLOOR, CIVIC CENTRE
6 BRIXTON HILL
LONDON, SW2 1EG
020 7926 9000

DRAWN BC	PROJECT LOCALISED PARKING IMPROVEMENTS		
CHKD GWA	DRAWING TITLE VAUXHALL GROVE		
APP LM	CLASSIFICATION CONSULTATION	PAPER A3	SCALE NTS
DATE 25.09.23	DRAWING NO DES-CPZ-AA-ADHOC5-1000-01	REVISION -	



EXISTING	
	DOUBLE YELLOW LINE
	CROSSOVER
PROPOSED	
	DOUBLE YELLOW LINE

PROPOSED:
EXTEND DOUBLE YELLOW LINES

12.5m

DURNING ROAD

© CROWN COPYRIGHT AND DATABASE RIGHT 2023. ORDNANCE SURVEY 100019338. UNAUTHORISED REPRODUCTION INFRINGES CROWN COPYRIGHT AND MAY LEAD TO PROSECUTION OR CIVIL PROCEEDINGS.


NOTES:

REV	DESCRIPTION	DRAWN	SIG	DATE	CHKD	SIG	DATE	APP	SIG	DATE



PARKING, STREET MANAGEMENT
AND COMMERCIAL,
3RD FLOOR, CIVIC CENTRE
6 BRIXTON HILL
LONDON, SW2 1EG
020 7926 9000

DRAWN BC	PROJECT LOCALISED PARKING IMPROVEMENTS		
CHKD GWA	DRAWING TITLE DURNING ROAD		
APP LM	CLASSIFICATION CONSULTATION	PAPER A3	SCALE NTS
DATE 25.09.23	DRAWING NO DES-CPZ-AA-ADHOC5-1000-02	REVISION -	

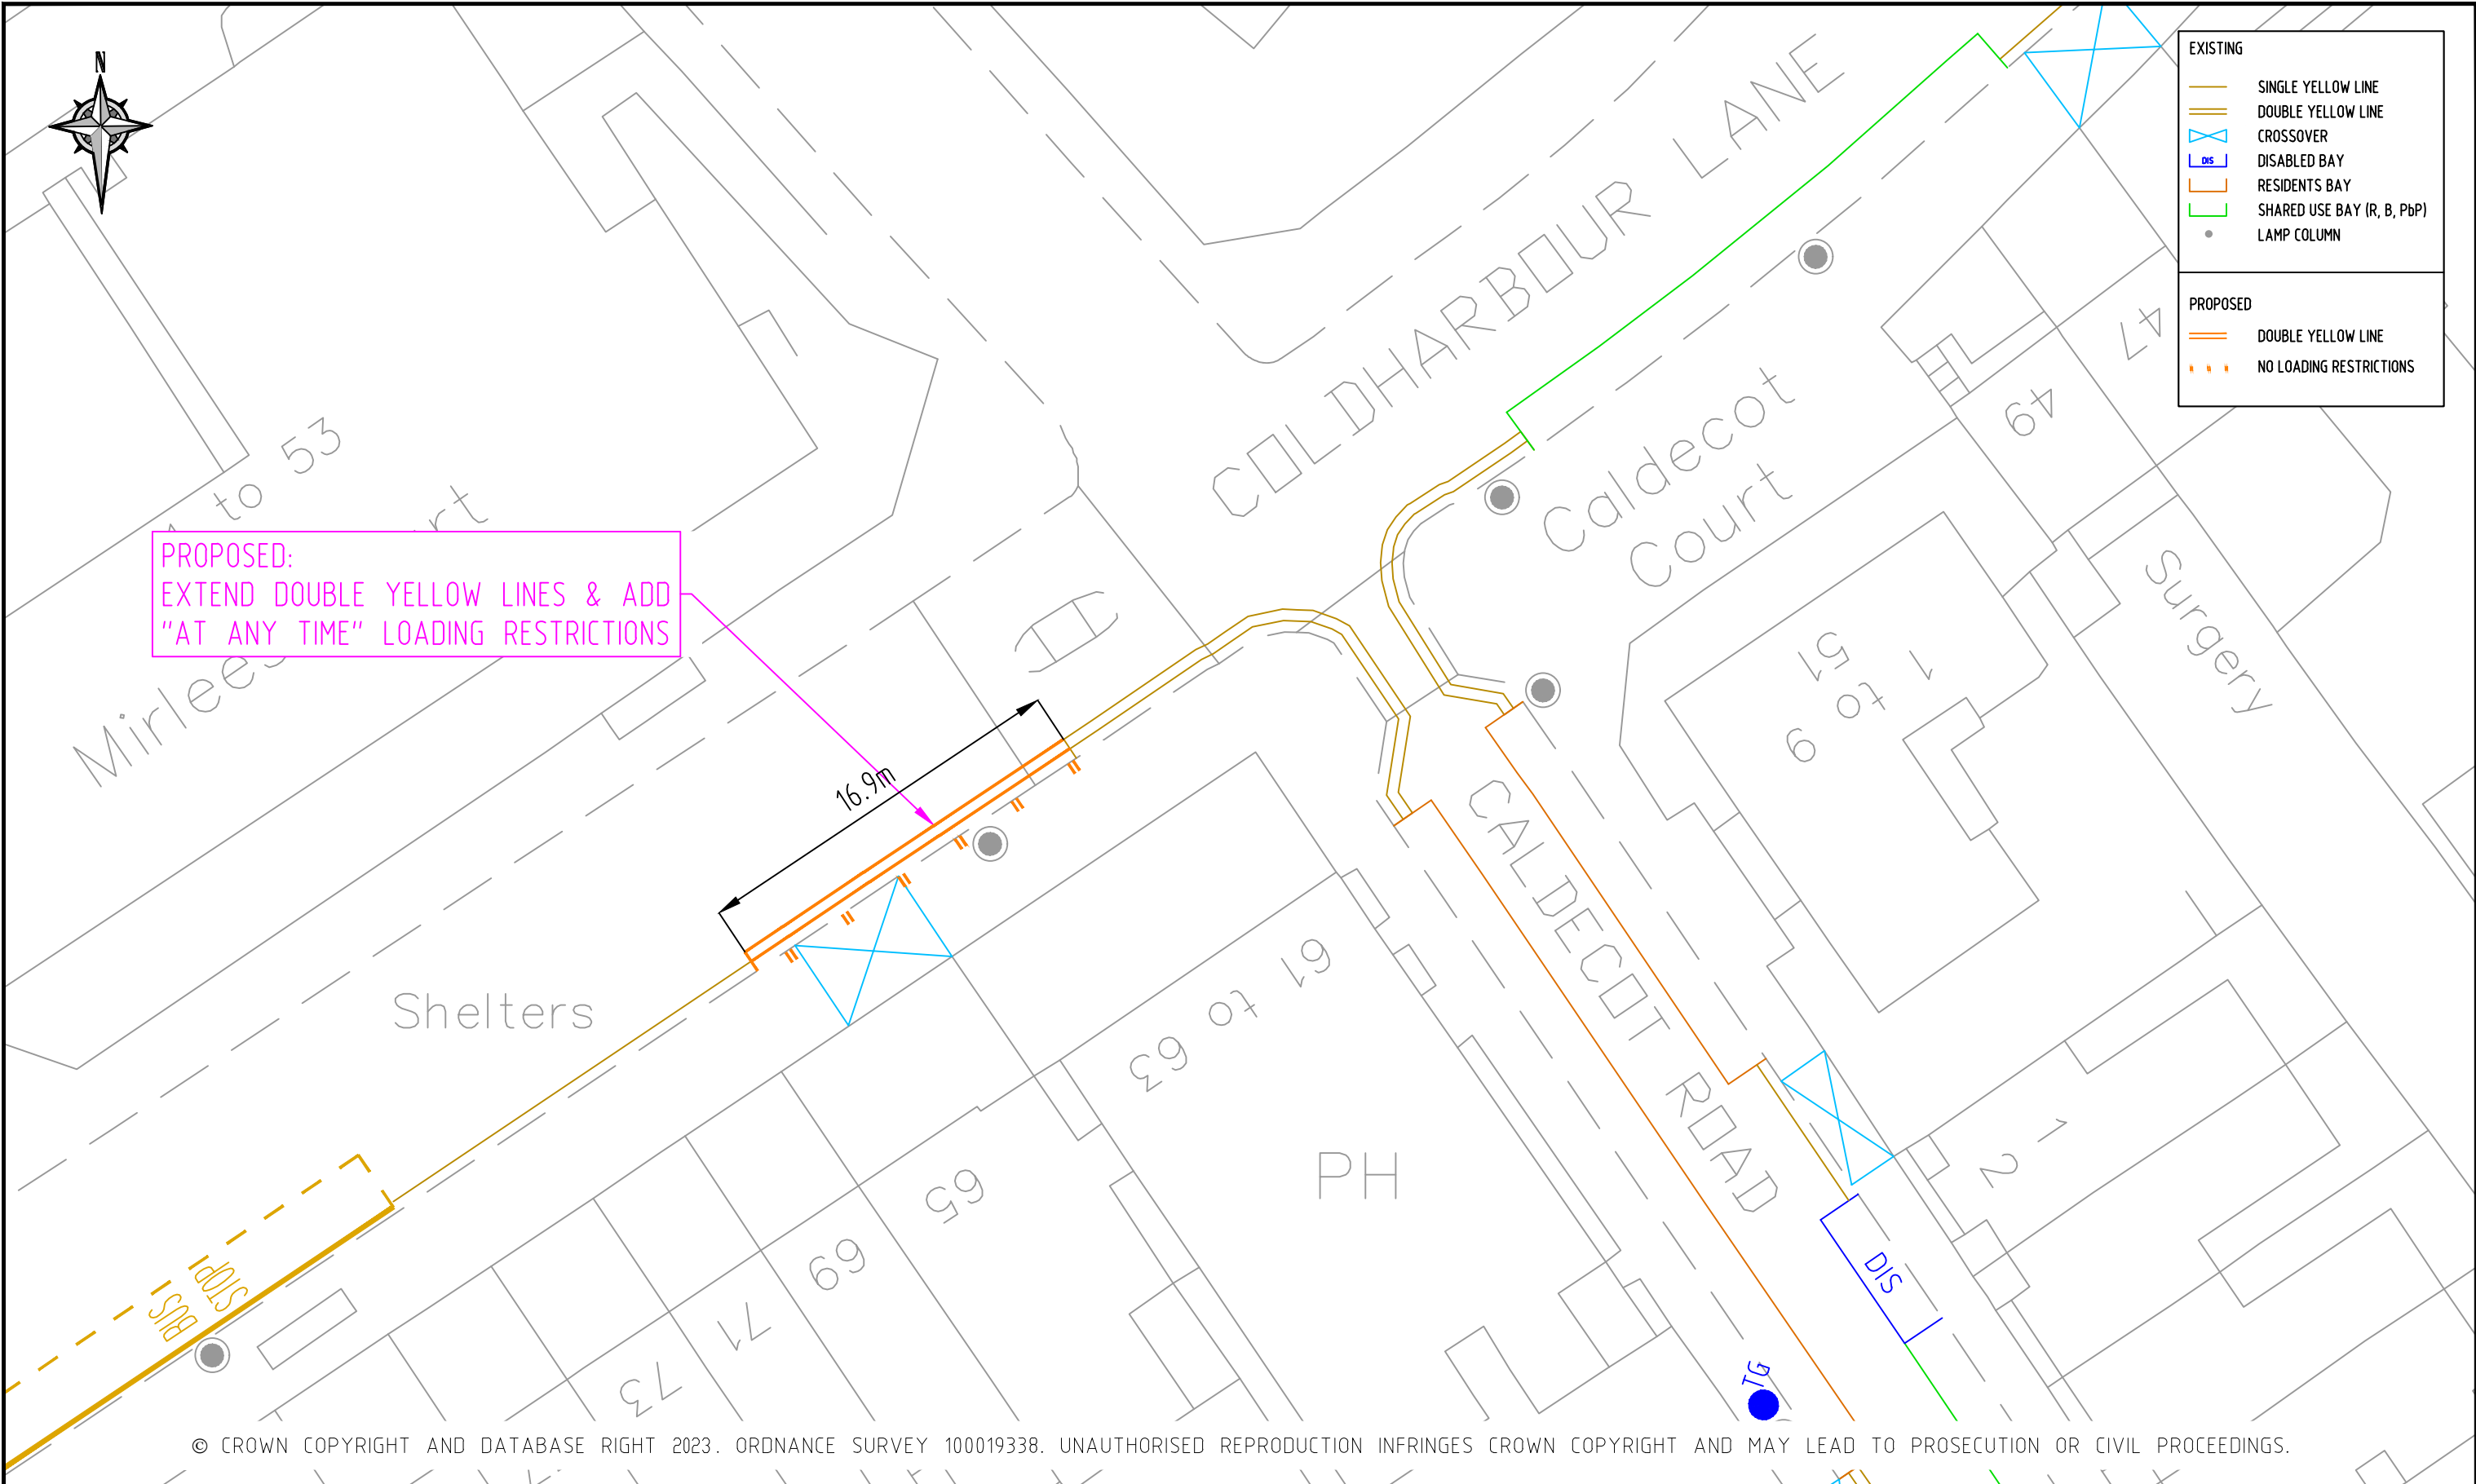


NOTES:

REV	DESCRIPTION	DRAWN	SIG	DATE	CHKD	SIG	DATE	APP	SIG	DATE



PARKING, STREET MANAGEMENT
AND COMMERCIAL,
3RD FLOOR, CIVIC CENTRE
6 BRIXTON HILL
LONDON, SW2 1EG
020 7926 9000

DRAWN	BC	PROJECT	LOCALISED PARKING IMPROVEMENTS		
CHKD	GWA	DRAWING TITLE	VAUXHALL GROVE		
APP	LM	CLASSIFICATION	CONSULTATION	PAPER	A3
DATE	25.09.23	DRAWING NO	DES-CPZ-AA-ADHOC5-1000-01	SCALE	NTS
				REVISION	-

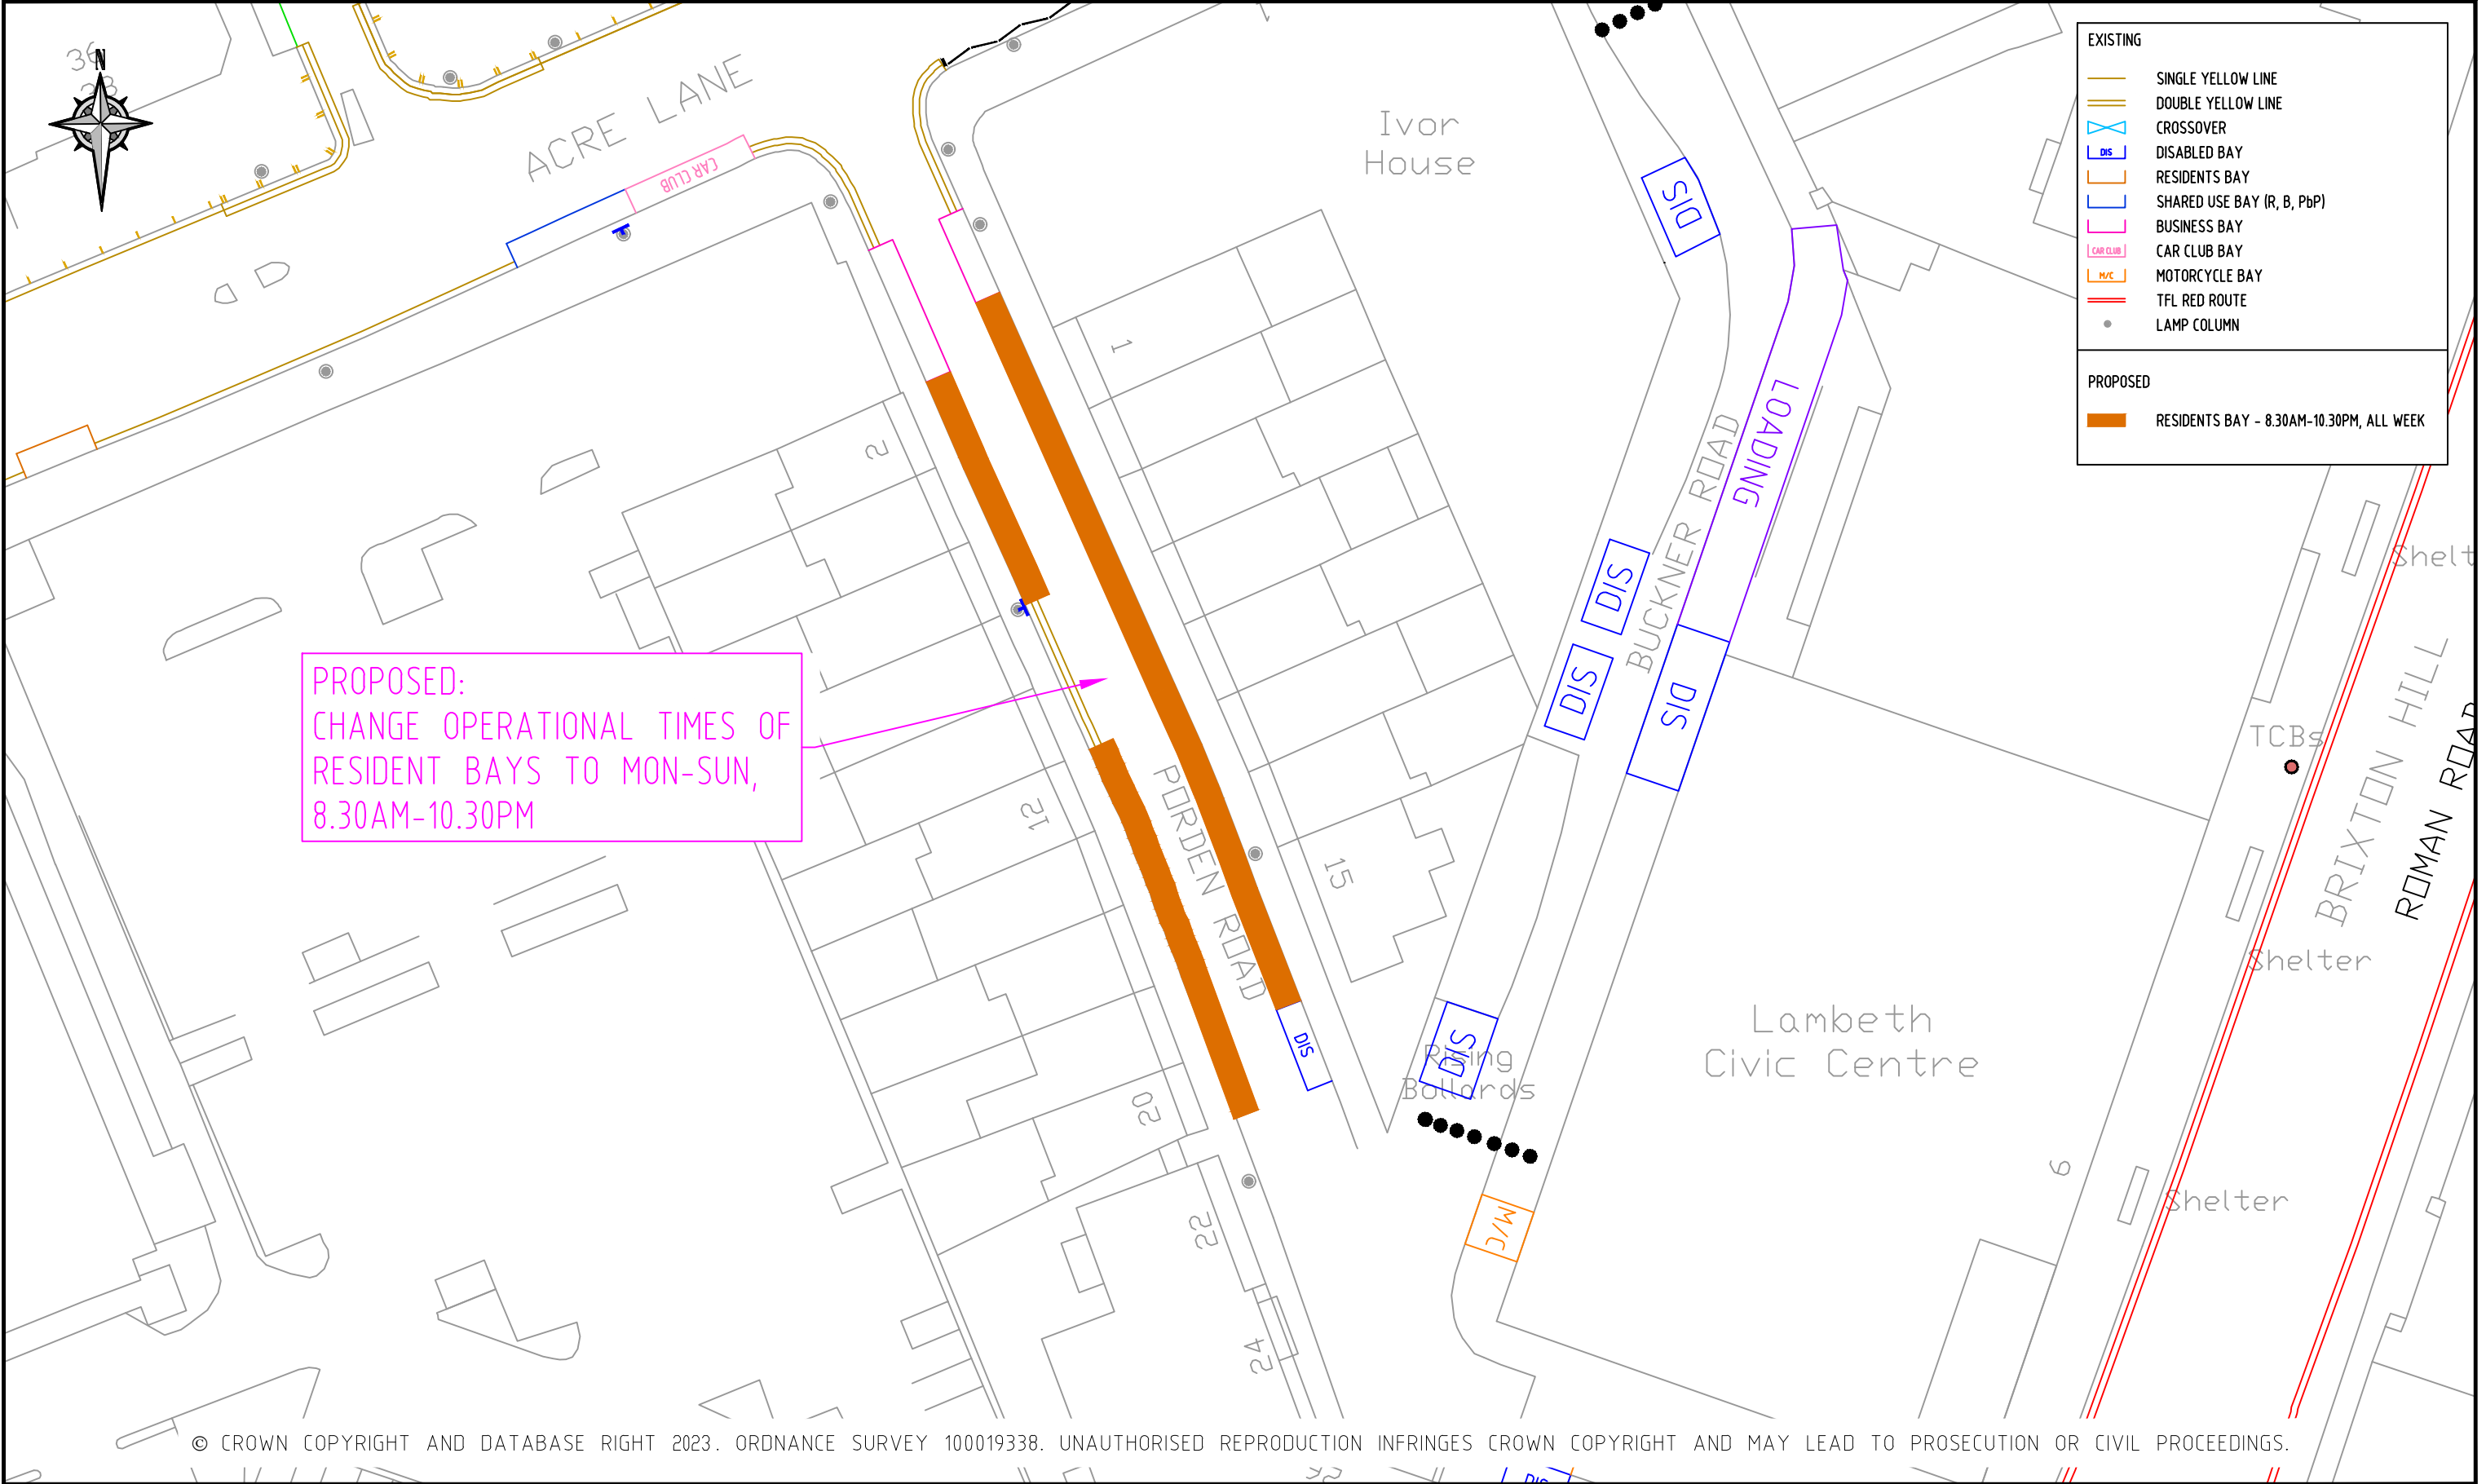

© CROWN COPYRIGHT AND DATABASE RIGHT 2023. ORDNANCE SURVEY 100019338. UNAUTHORISED REPRODUCTION INFRINGES CROWN COPYRIGHT AND MAY LEAD TO PROSECUTION OR CIVIL PROCEEDINGS.

NOTES:

REV	DESCRIPTION	DRAWN	SIG	DATE	CHKD	SIG	DATE	APP	SIG	DATE




PARKING, STREET MANAGEMENT
AND COMMERCIAL,
3RD FLOOR, CIVIC CENTRE
6 BRIXTON HILL
LONDON, SW2 1EG
020 7926 9000

DRAWN	BC	PROJECT		LOCALISED PARKING IMPROVEMENTS							
CHKD	GWA	DRAWING TITLE		PORDEN ROAD							
APP	LM	CLASSIFICATION	PAPER	SCALE							
		CONSULTATION	A3	NTS							
DATE	25.09.23	DRAWING NO								REVISION	
		DES-CPZ-AA-ADHOC5-1000-04								-	



EXISTING	
	SINGLE YELLOW LINE
	DOUBLE YELLOW LINE
	CROSSOVER
	RESIDENTS BAY
	SHARED USE BAY (R, B, PbP)
	LAMP COLUMN
PROPOSED	
	DOUBLE YELLOW LINE
	REMOVE SHARED USE BAY (R, B, PbP)

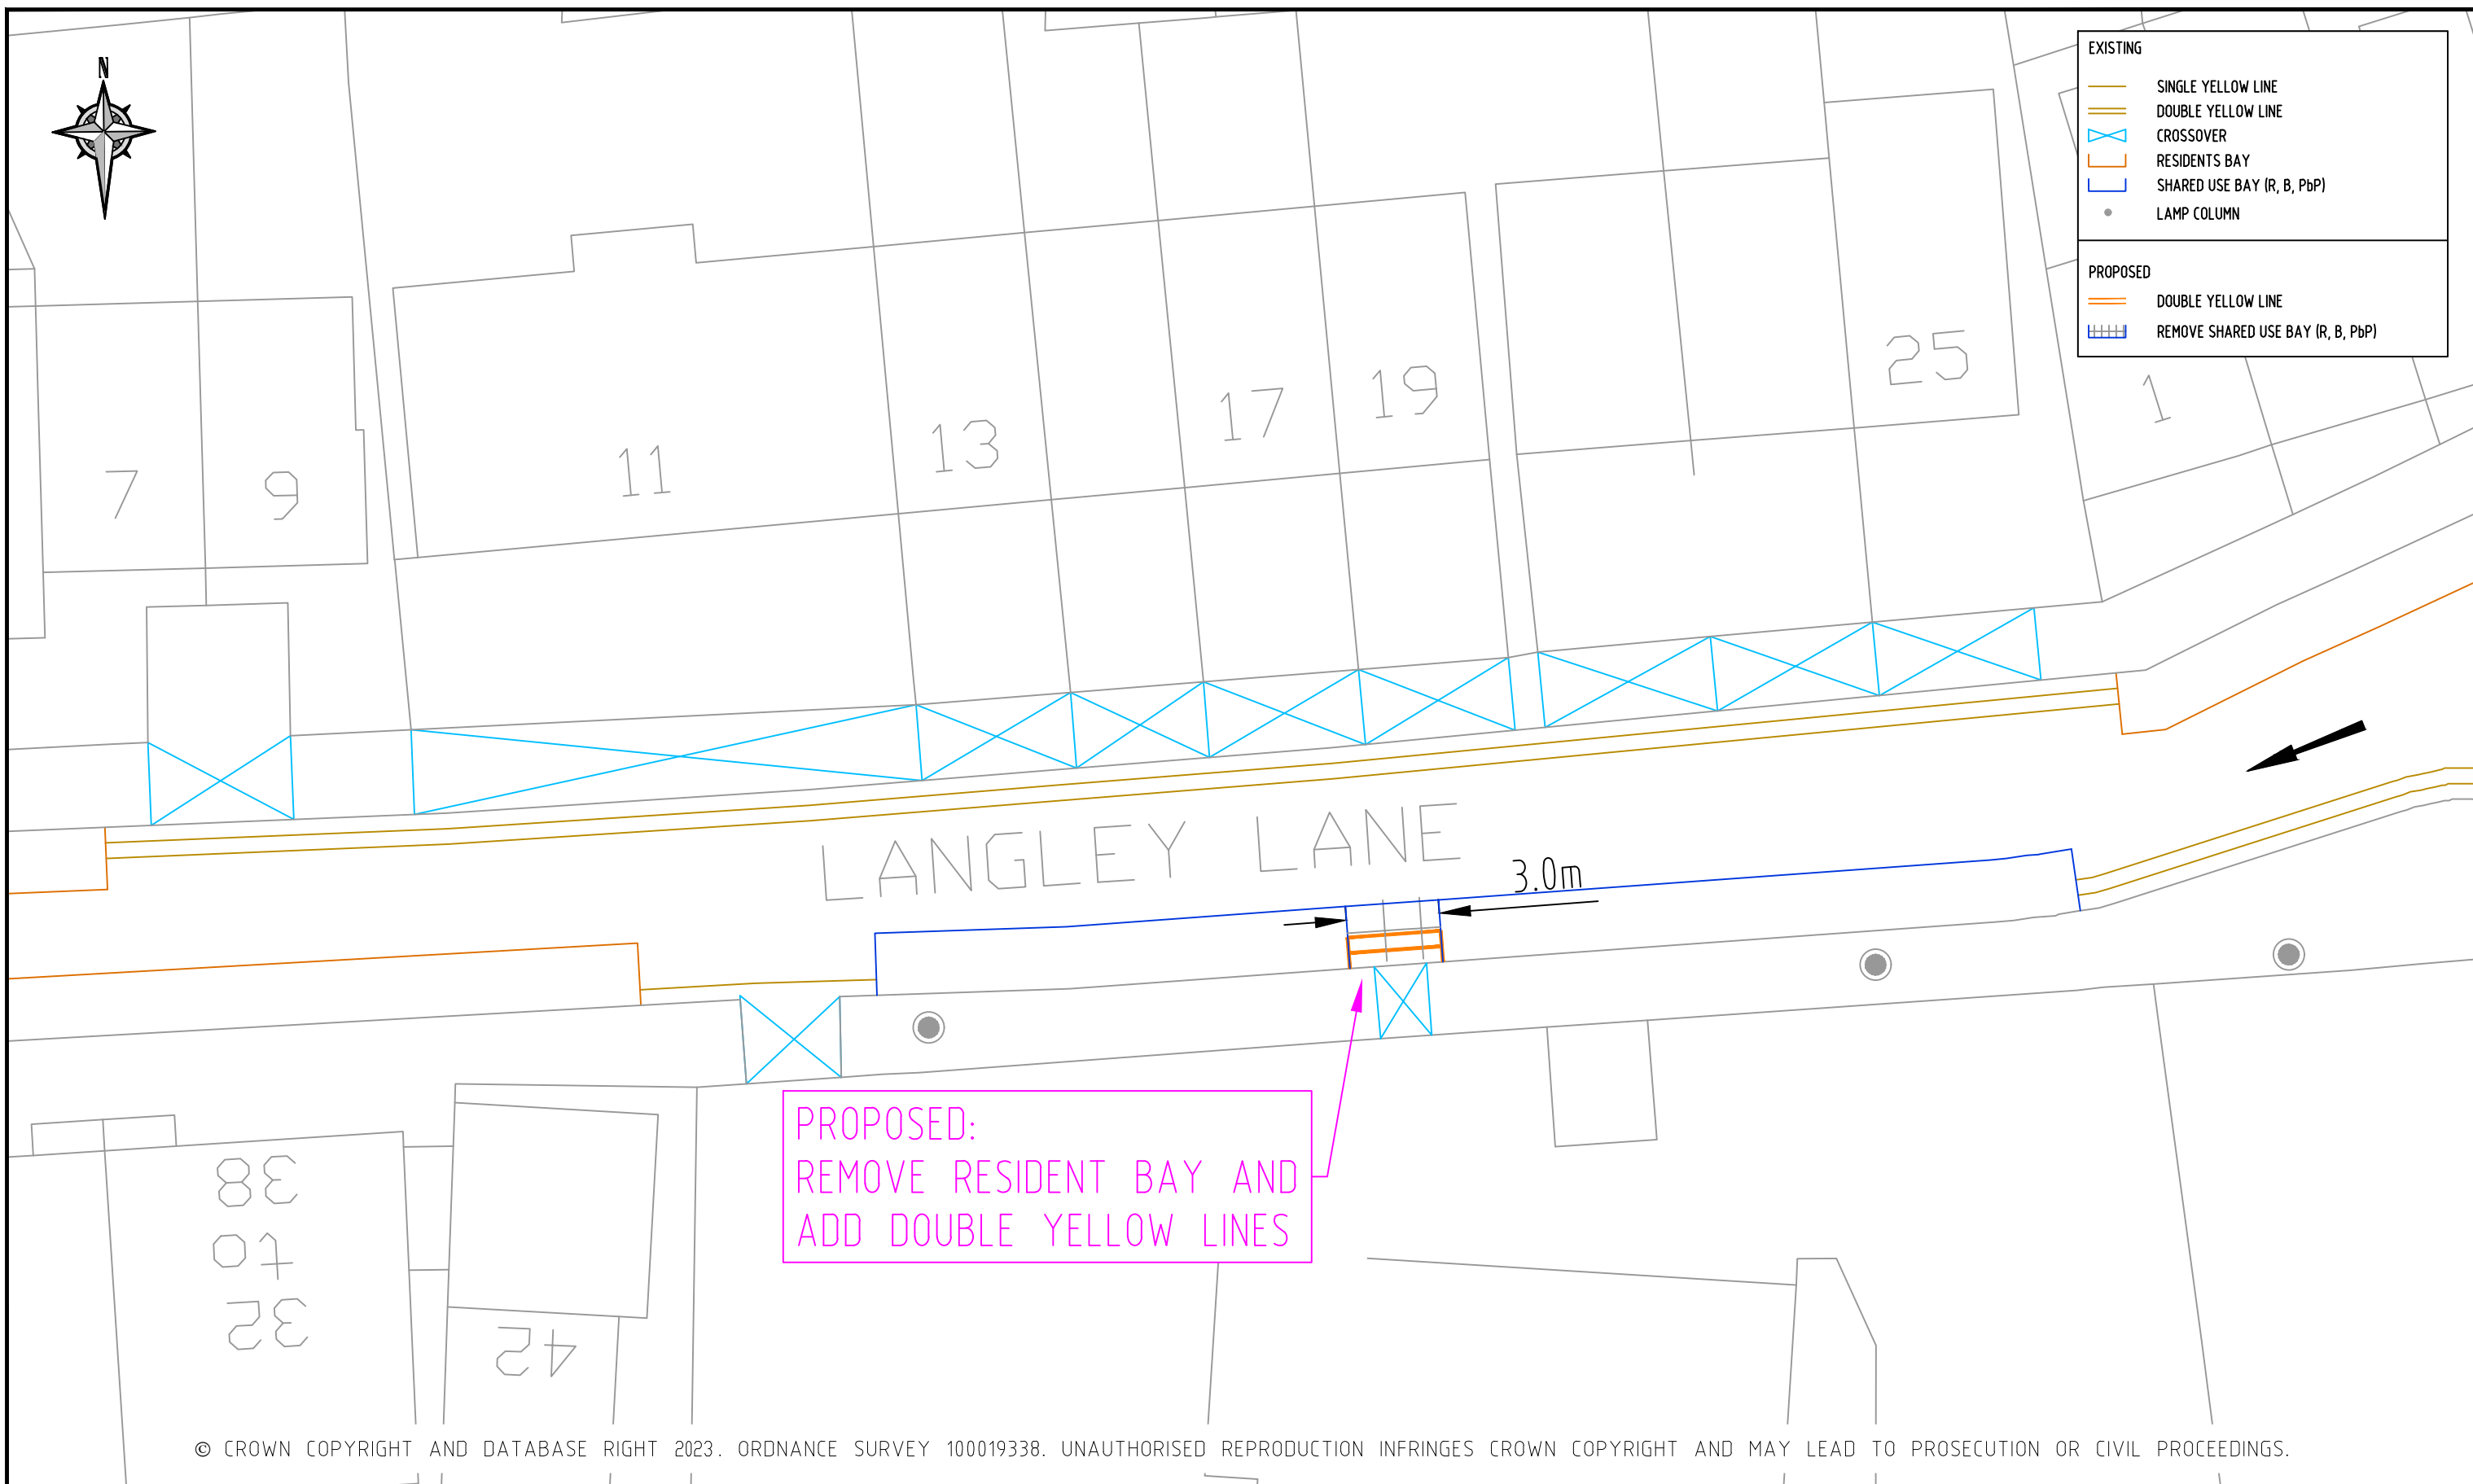

© CROWN COPYRIGHT AND DATABASE RIGHT 2023. ORDNANCE SURVEY 100019338. UNAUTHORISED REPRODUCTION INFRINGES CROWN COPYRIGHT AND MAY LEAD TO PROSECUTION OR CIVIL PROCEEDINGS.


NOTES:

REV	DESCRIPTION	DRAWN	SIG	DATE	CHKD	SIG	DATE	APP	SIG	DATE



PARKING, STREET MANAGEMENT
AND COMMERCIAL,
3RD FLOOR, CIVIC CENTRE
6 BRIXTON HILL
LONDON, SW2 1EG
020 7926 9000

DRAWN	SC	PROJECT LOCALISED PARKING IMPROVEMENTS			
CHKD	GWA	DRAWING TITLE LANGLEY LANE			
APP	LM	CLASSIFICATION CONSULTATION	PAPER A3	SCALE NTS	
DATE	05.02.24	DRAWING NO DES-CPZ-AA-ADHOC5-1000-05	REVISION -		

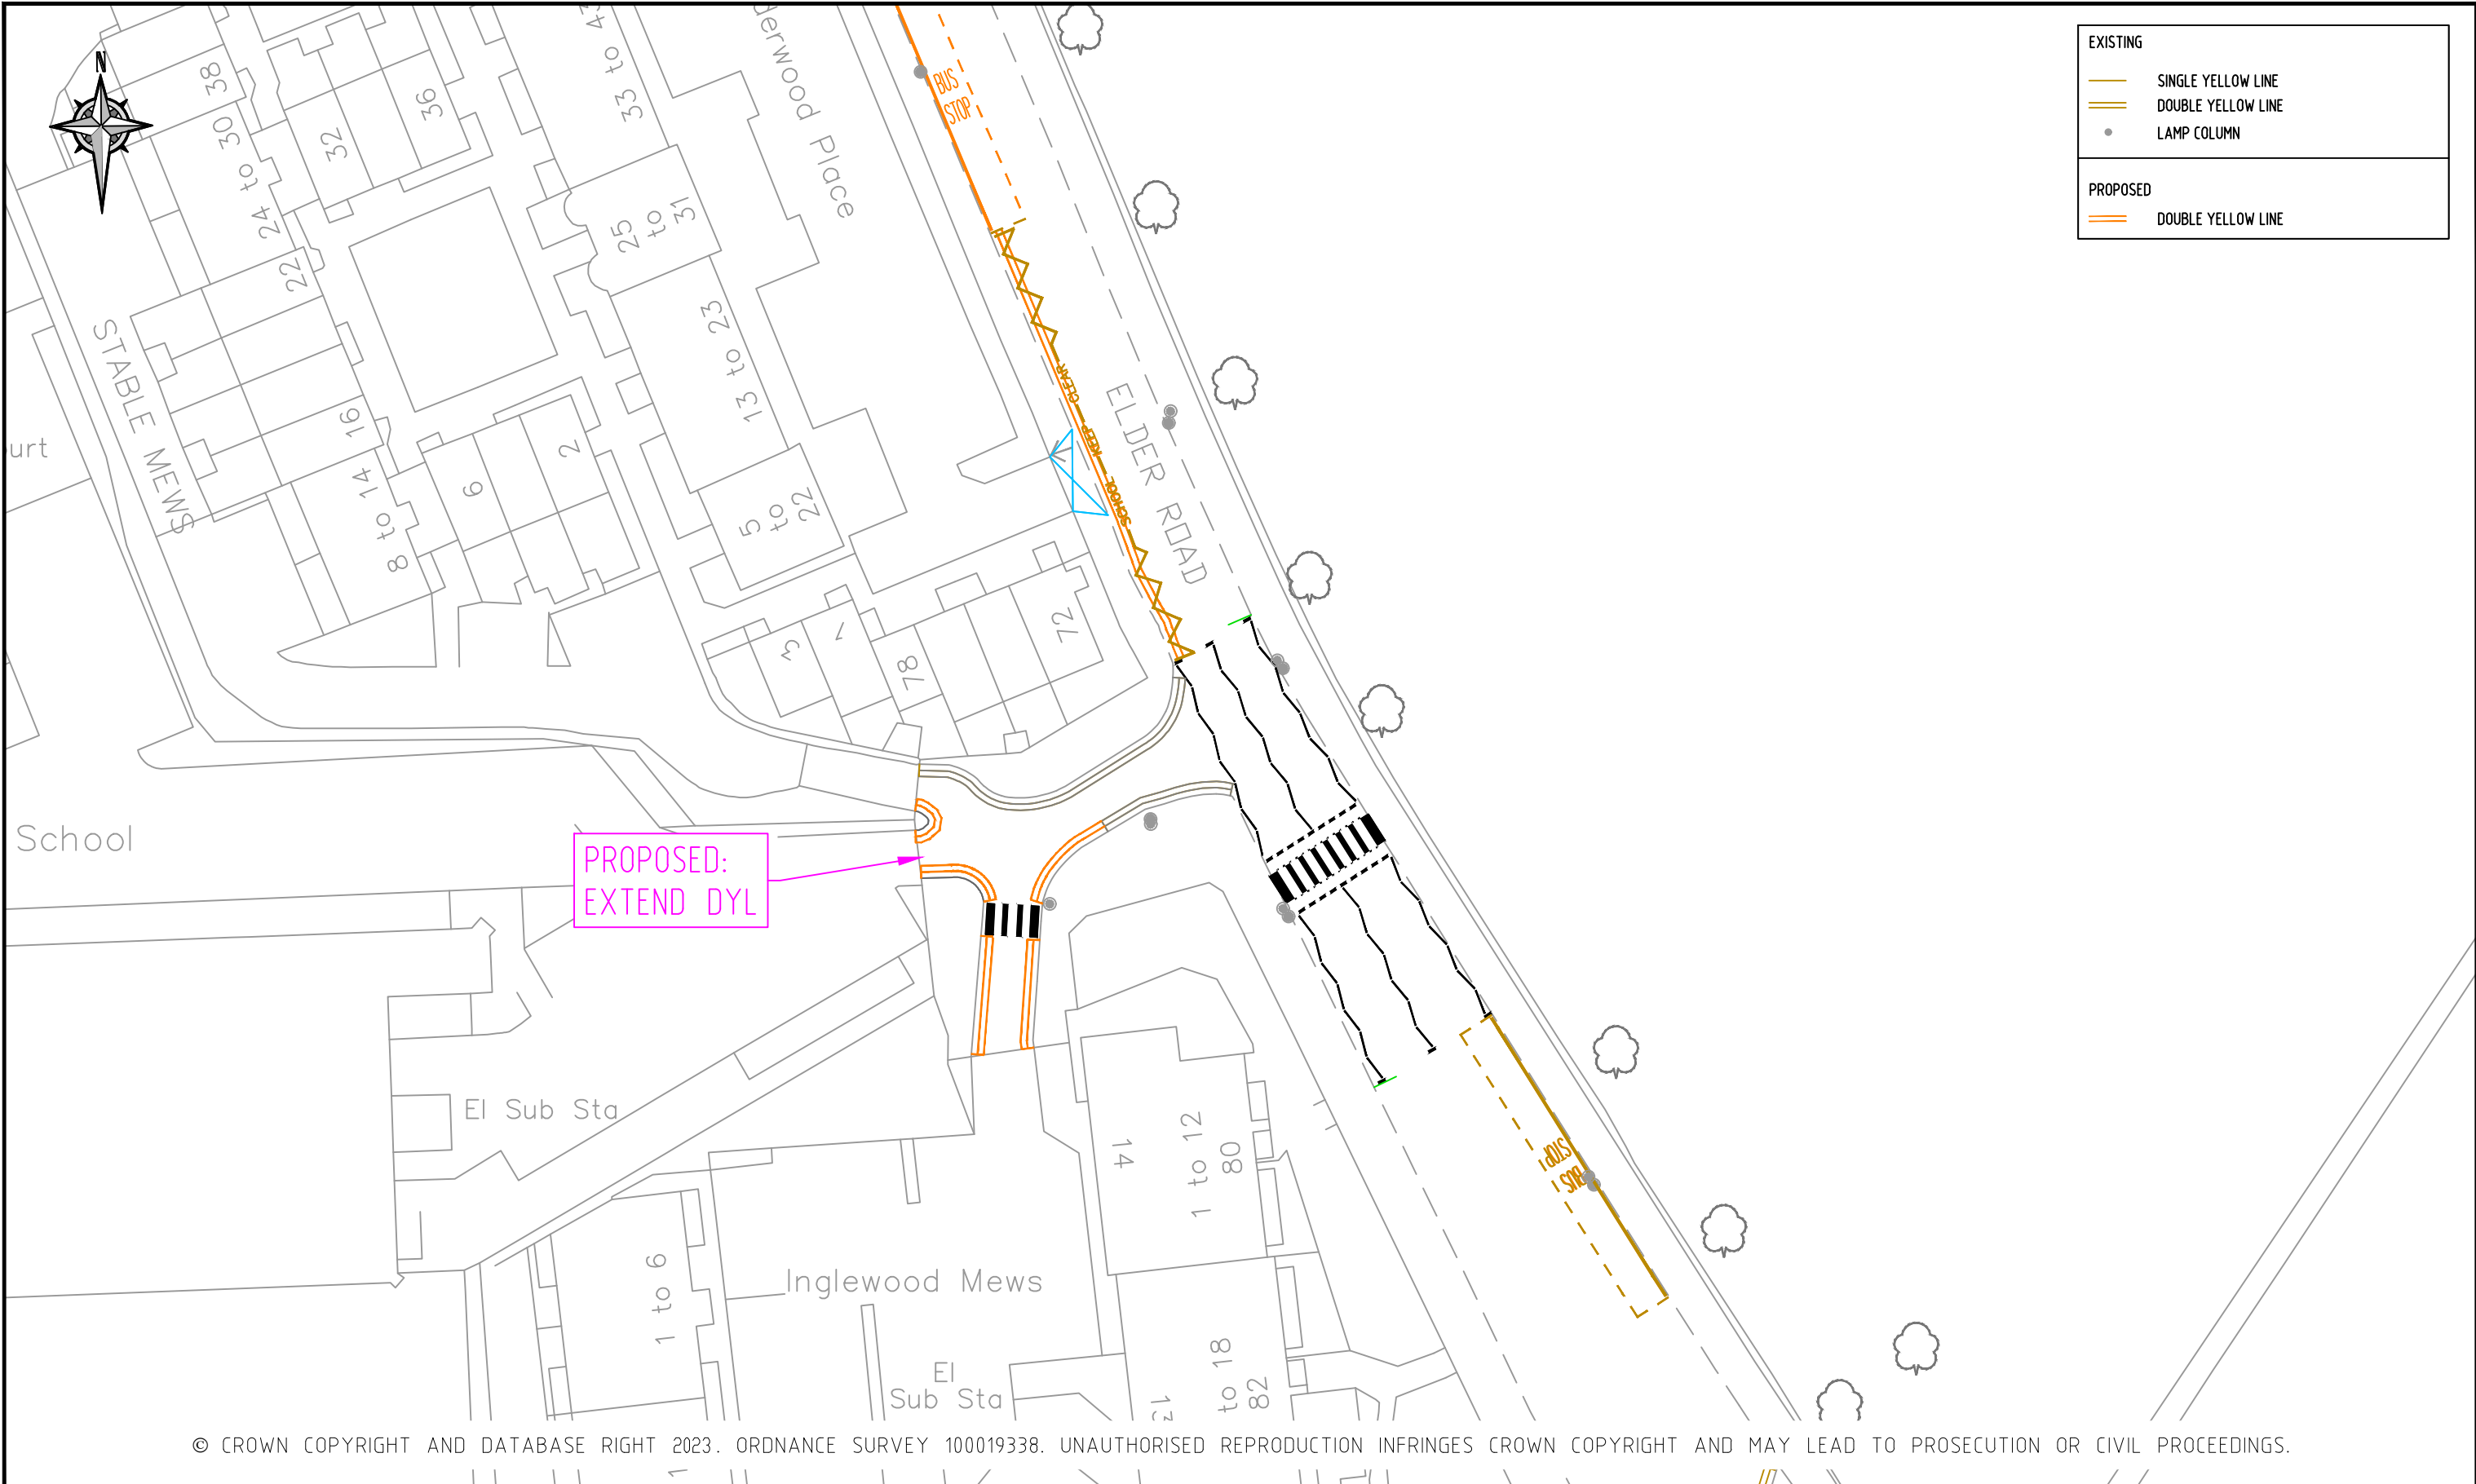


NOTES:

REV	DESCRIPTION	DRAWN	SIG	DATE	CHKD	SIG	DATE	APP	SIG	DATE

Lambeth

PARKING, STREET MANAGEMENT
AND COMMERCIAL,
3RD FLOOR, CIVIC CENTRE
6 BRIXTON HILL
LONDON, SW2 1EG
020 7926 9000

DRAWN SC	PROJECT LOCALISED PARKING IMPROVEMENTS		
CHKD GWA	DRAWING TITLE INGLEWOOD MEWS		
APP LM	CLASSIFICATION CONSULTATION	PAPER A3	SCALE NTS
DATE 05.02.24	DRAWING NO DES-CPZ-AA-ADHOC5-1000-06	REVISION -	

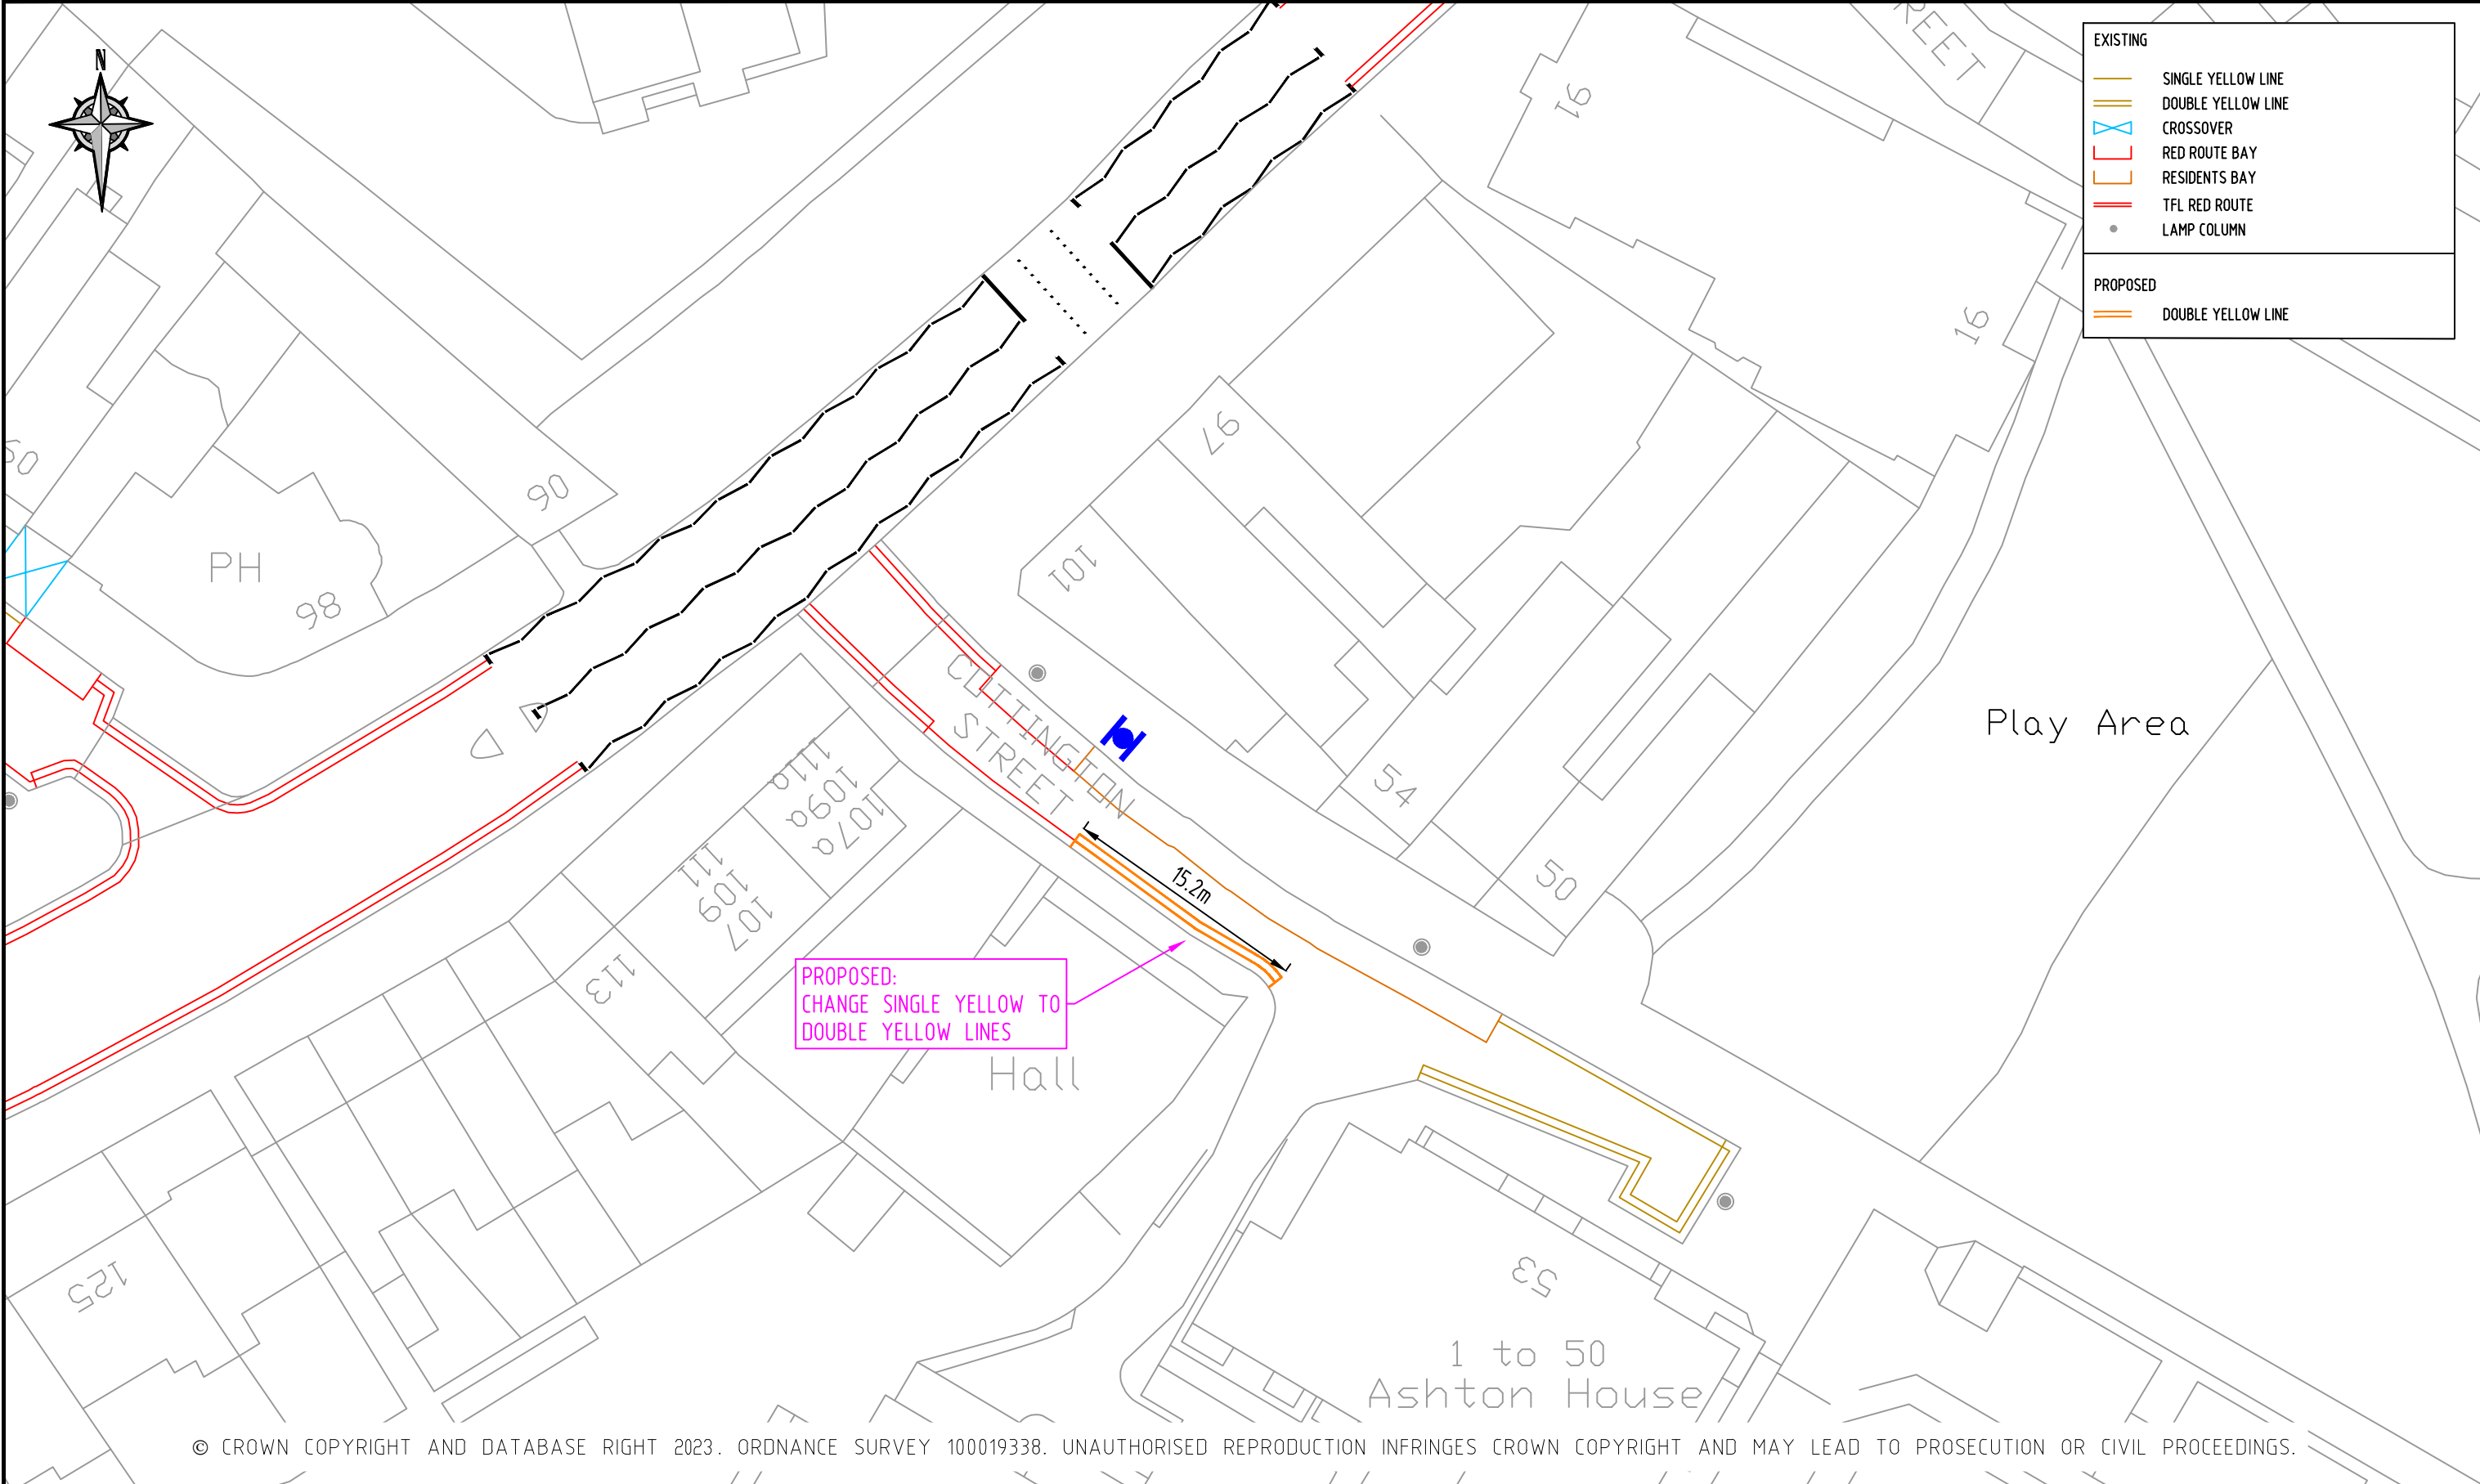

© CROWN COPYRIGHT AND DATABASE RIGHT 2023. ORDNANCE SURVEY 100019338. UNAUTHORISED REPRODUCTION INFRINGES CROWN COPYRIGHT AND MAY LEAD TO PROSECUTION OR CIVIL PROCEEDINGS.

NOTES:

REV	DESCRIPTION	DRAWN	SIG	DATE	CHKD	SIG	DATE	APP	SIG	DATE



PARKING, STREET MANAGEMENT
AND COMMERCIAL,
3RD FLOOR, CIVIC CENTRE
6 BRIXTON HILL
LONDON, SW2 1EG
020 7926 9000

DRAWN	SC	PROJECT	LOCALISED PARKING IMPROVEMENTS		
CHKD	GWA	DRAWING TITLE	COTTINGTON STREET		
APP	LM	CLASSIFICATION	CONSULTATION	PAPER	SCALE
DATE	05.02.24	DRAWING NO	DES-CPZ-AA-ADHOC5-1000-07	REVISION	-



-
- EXISTING
- SINGLE YELLOW LINE
 - DOUBLE YELLOW LINE
 - CROSSOVER
 - RESIDENTS BAY
- PROPOSED
- SINGLE YELLOW LINE
 - REMOVE RESIDENTS BAY
- PROPOSED:
REMOVE RESIDENT BAY AND
ADD SINGLE YELLOW LINE
- 18.0m
- © CROWN COPYRIGHT AND DATABASE RIGHT 2023. ORDNANCE SURVEY 100019338. UNAUTHORISED REPRODUCTION INFRINGES CROWN COPYRIGHT AND MAY LEAD TO PROSECUTION OR CIVIL PROCEEDINGS.

EXISTING

- SINGLE YELLOW LINE
- DOUBLE YELLOW LINE
- CROSSOVER
- RESIDENTS BAY

PROPOSED

- SINGLE YELLOW LINE
- REMOVE RESIDENTS BAY

PROPOSED:
REMOVE RESIDENT BAY AND
ADD SINGLE YELLOW LINE

18.0m

© CROWN COPYRIGHT AND DATABASE RIGHT 2023. ORDNANCE SURVEY 100019338. UNAUTHORISED REPRODUCTION INFRINGES CROWN COPYRIGHT AND MAY LEAD TO PROSECUTION OR CIVIL PROCEEDINGS.

The map shows a street layout with several properties numbered 19, 20, 74, 69, 105, 109, 115, 16, and 20. A road labeled 'PARK HILL' runs diagonally. A pink callout box with a pointer indicates a proposed change: 'PROPOSED: REMOVE RESIDENT BAY AND ADD SINGLE YELLOW LINE'. A green dot is located on the road, and a dimension line shows a length of 18.0m. The legend in the top right corner defines the symbols for existing and proposed features.

EXISTING

- SINGLE YELLOW LINE
- DOUBLE YELLOW LINE
- CROSSOVER
- RESIDENTS BAY

PROPOSED

- SINGLE YELLOW LINE
- REMOVE RESIDENTS BAY

© CROWN COPYRIGHT AND DATABASE RIGHT 2023. ORDNANCE SURVEY 100019338. UNAUTHORISED REPRODUCTION INFRINGES CROWN COPYRIGHT AND MAY LEAD TO PROSECUTION OR CIVIL PROCEEDINGS.



EXISTING	
	SINGLE YELLOW LINE
	DOUBLE YELLOW LINE
	CROSSOVER
	FREE BAY
	POLICE BAY
	LAMP COLUMN
PROPOSED	
	DOUBLE YELLOW LINE
	REMOVE FREE BAY

PROPOSED:
REMOVE FREE BAY AND ADD
SINGLE YELLOW LINE

5.5m

POLICE

Cycle Hire
Station

Stockwell
(Underground Station)

STUDLEY ROAD

Bank

256 to 258

© CROWN COPYRIGHT AND DATABASE RIGHT 2023. ORDNANCE SURVEY 100019338. UNAUTHORISED REPRODUCTION INFRINGES CROWN COPYRIGHT AND MAY LEAD TO PROSECUTION OR CIVIL PROCEEDINGS.


NOTES:

REV	DESCRIPTION	DRAWN	SIG	DATE	CHKD	SIG	DATE	APP	SIG	DATE



PARKING, STREET MANAGEMENT
AND COMMERCIAL,
3RD FLOOR, CIVIC CENTRE
6 BRIXTON HILL
LONDON, SW2 1EG
020 7926 9000

DRAWN SC	PROJECT LOCALISED PARKING IMPROVEMENTS		
CHKD GWA	DRAWING TITLE STUDLEY ROAD		
APP LM	CLASSIFICATION CONSULTATION	PAPER A3	SCALE NTS
DATE 05.02.24	DRAWING NO DES-CPZ-AA-ADHOC5-1000-09	REVISION -	

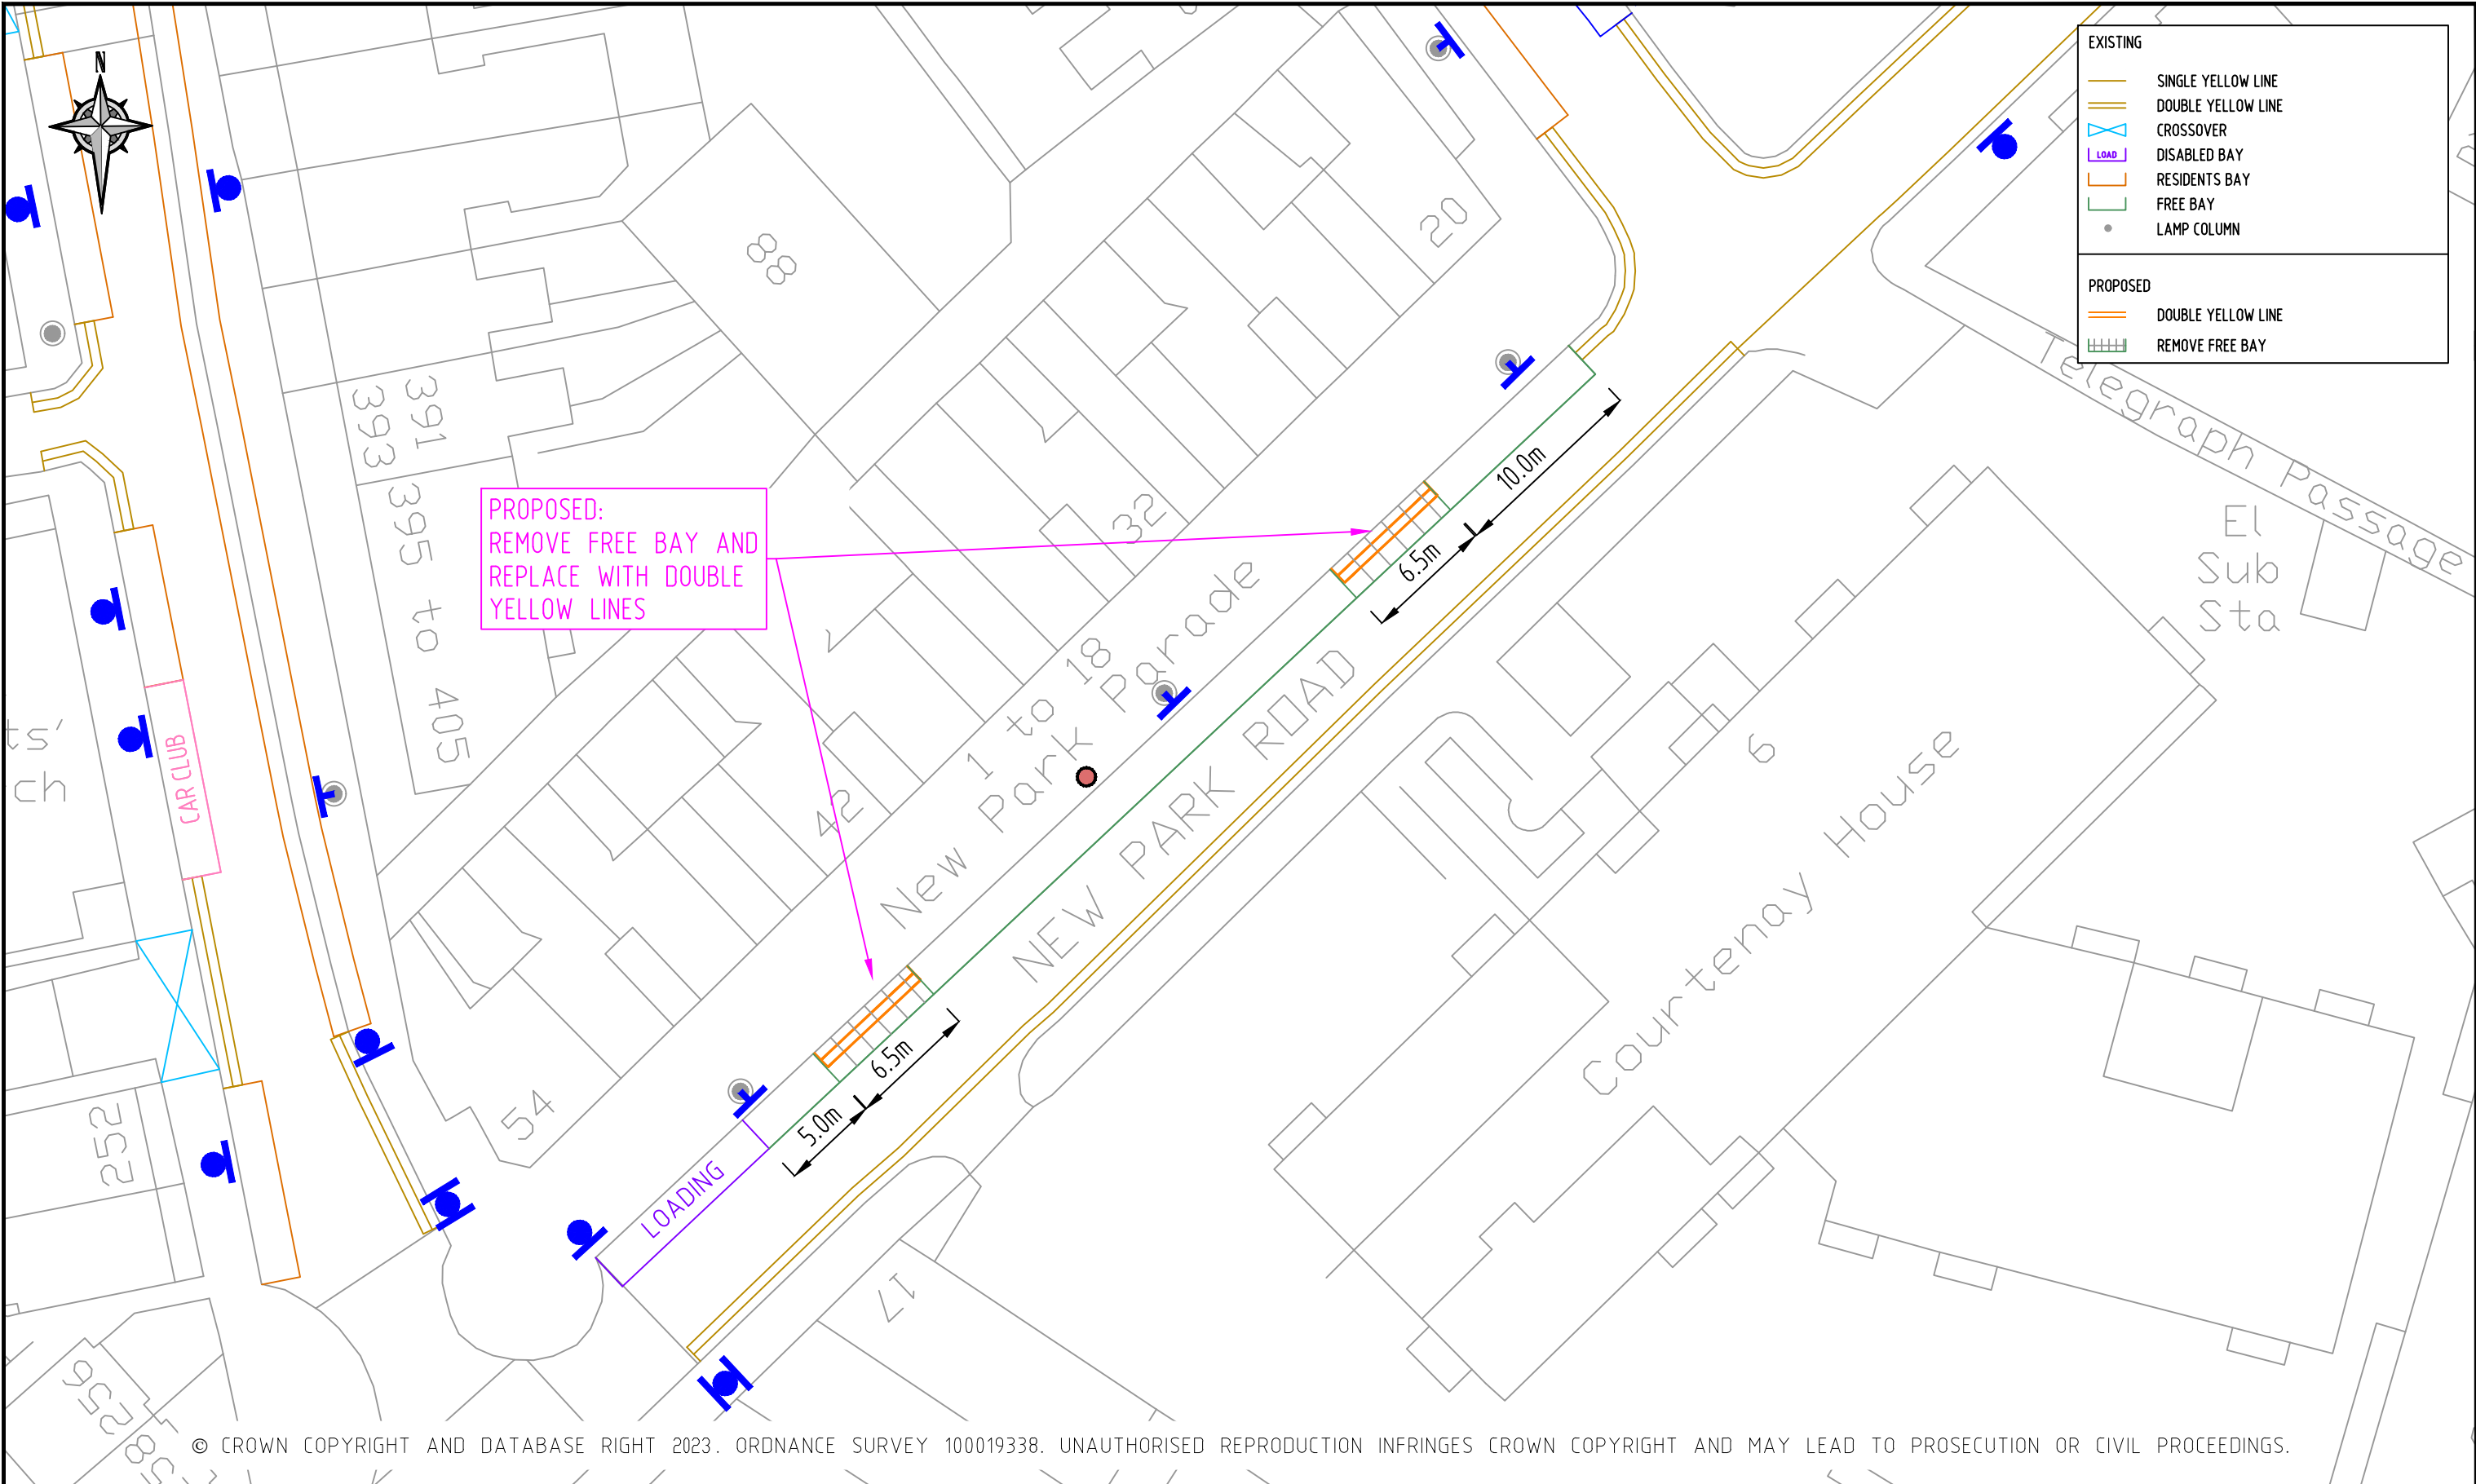


NOTES:

REV	DESCRIPTION	DRAWN	SIG	DATE	CHKD	SIG	DATE	APP	SIG	DATE



PARKING, STREET MANAGEMENT
AND COMMERCIAL,
3RD FLOOR, CIVIC CENTRE
6 BRIXTON HILL
LONDON, SW2 1EG
020 7926 9000

DRAWN SC	PROJECT LOCALISED PARKING IMPROVEMENTS		
CHKD GWA	DRAWING TITLE NEW PARK ROAD		
APP LM	CLASSIFICATION CONSULTATION	PAPER A3	SCALE NTS
DATE 19.02.24	DRAWING NO DES-CPZ-AA-ADHOC5-1000-10	REVISION -	

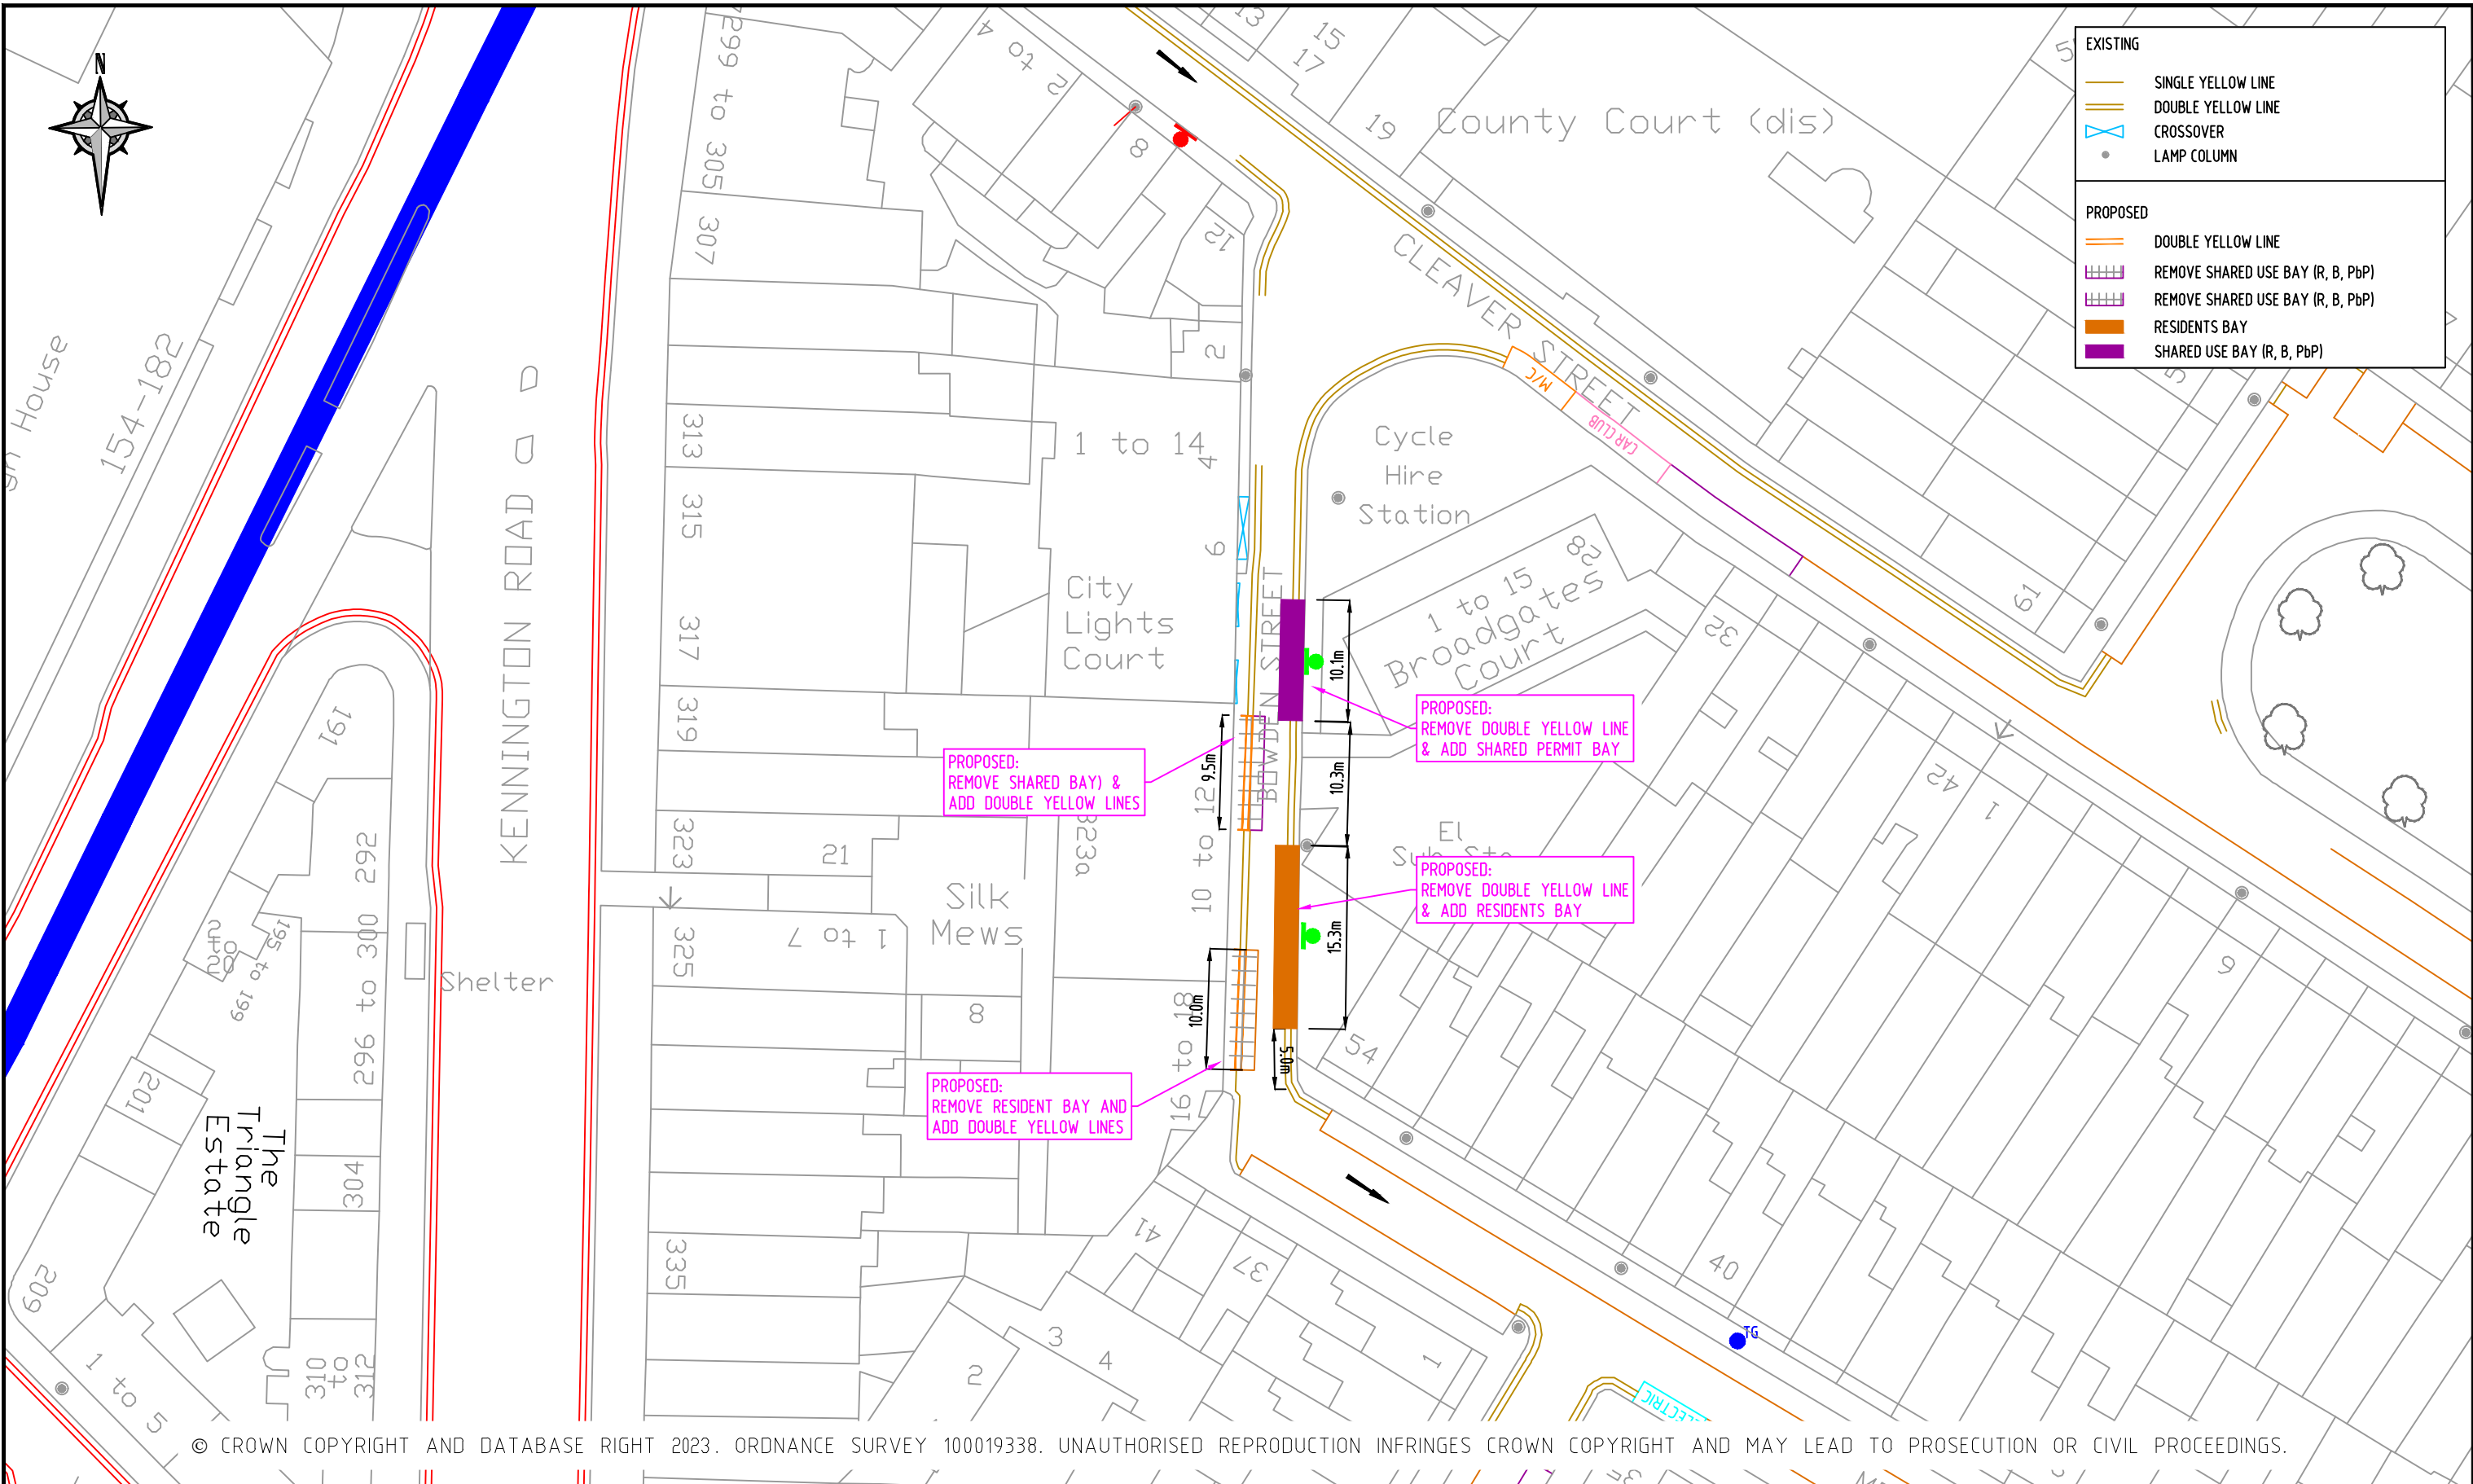

© CROWN COPYRIGHT AND DATABASE RIGHT 2023. ORDNANCE SURVEY 100019338. UNAUTHORISED REPRODUCTION INFRINGES CROWN COPYRIGHT AND MAY LEAD TO PROSECUTION OR CIVIL PROCEEDINGS.


NOTES:

REV	DESCRIPTION	DRAWN	SIG	DATE	CHKD	SIG	DATE	APP	SIG	DATE



PARKING, STREET MANAGEMENT
AND COMMERCIAL,
3RD FLOOR, CIVIC CENTRE
6 BRIXTON HILL
LONDON, SW2 1EG
020 7926 9000

DRAWN	SC	PROJECT	LOCALISED PARKING IMPROVEMENTS		
CHKD	GWA	DRAWING TITLE	BOWDEN STREET		
APP	LM	CLASSIFICATION	CONSULTATION	PAPER	A3
DATE	19.02.24	SCALE	NTS	REVISION	—
		DRAWING NO	DES-CPZ-AA-ADHOC5-1000-11		

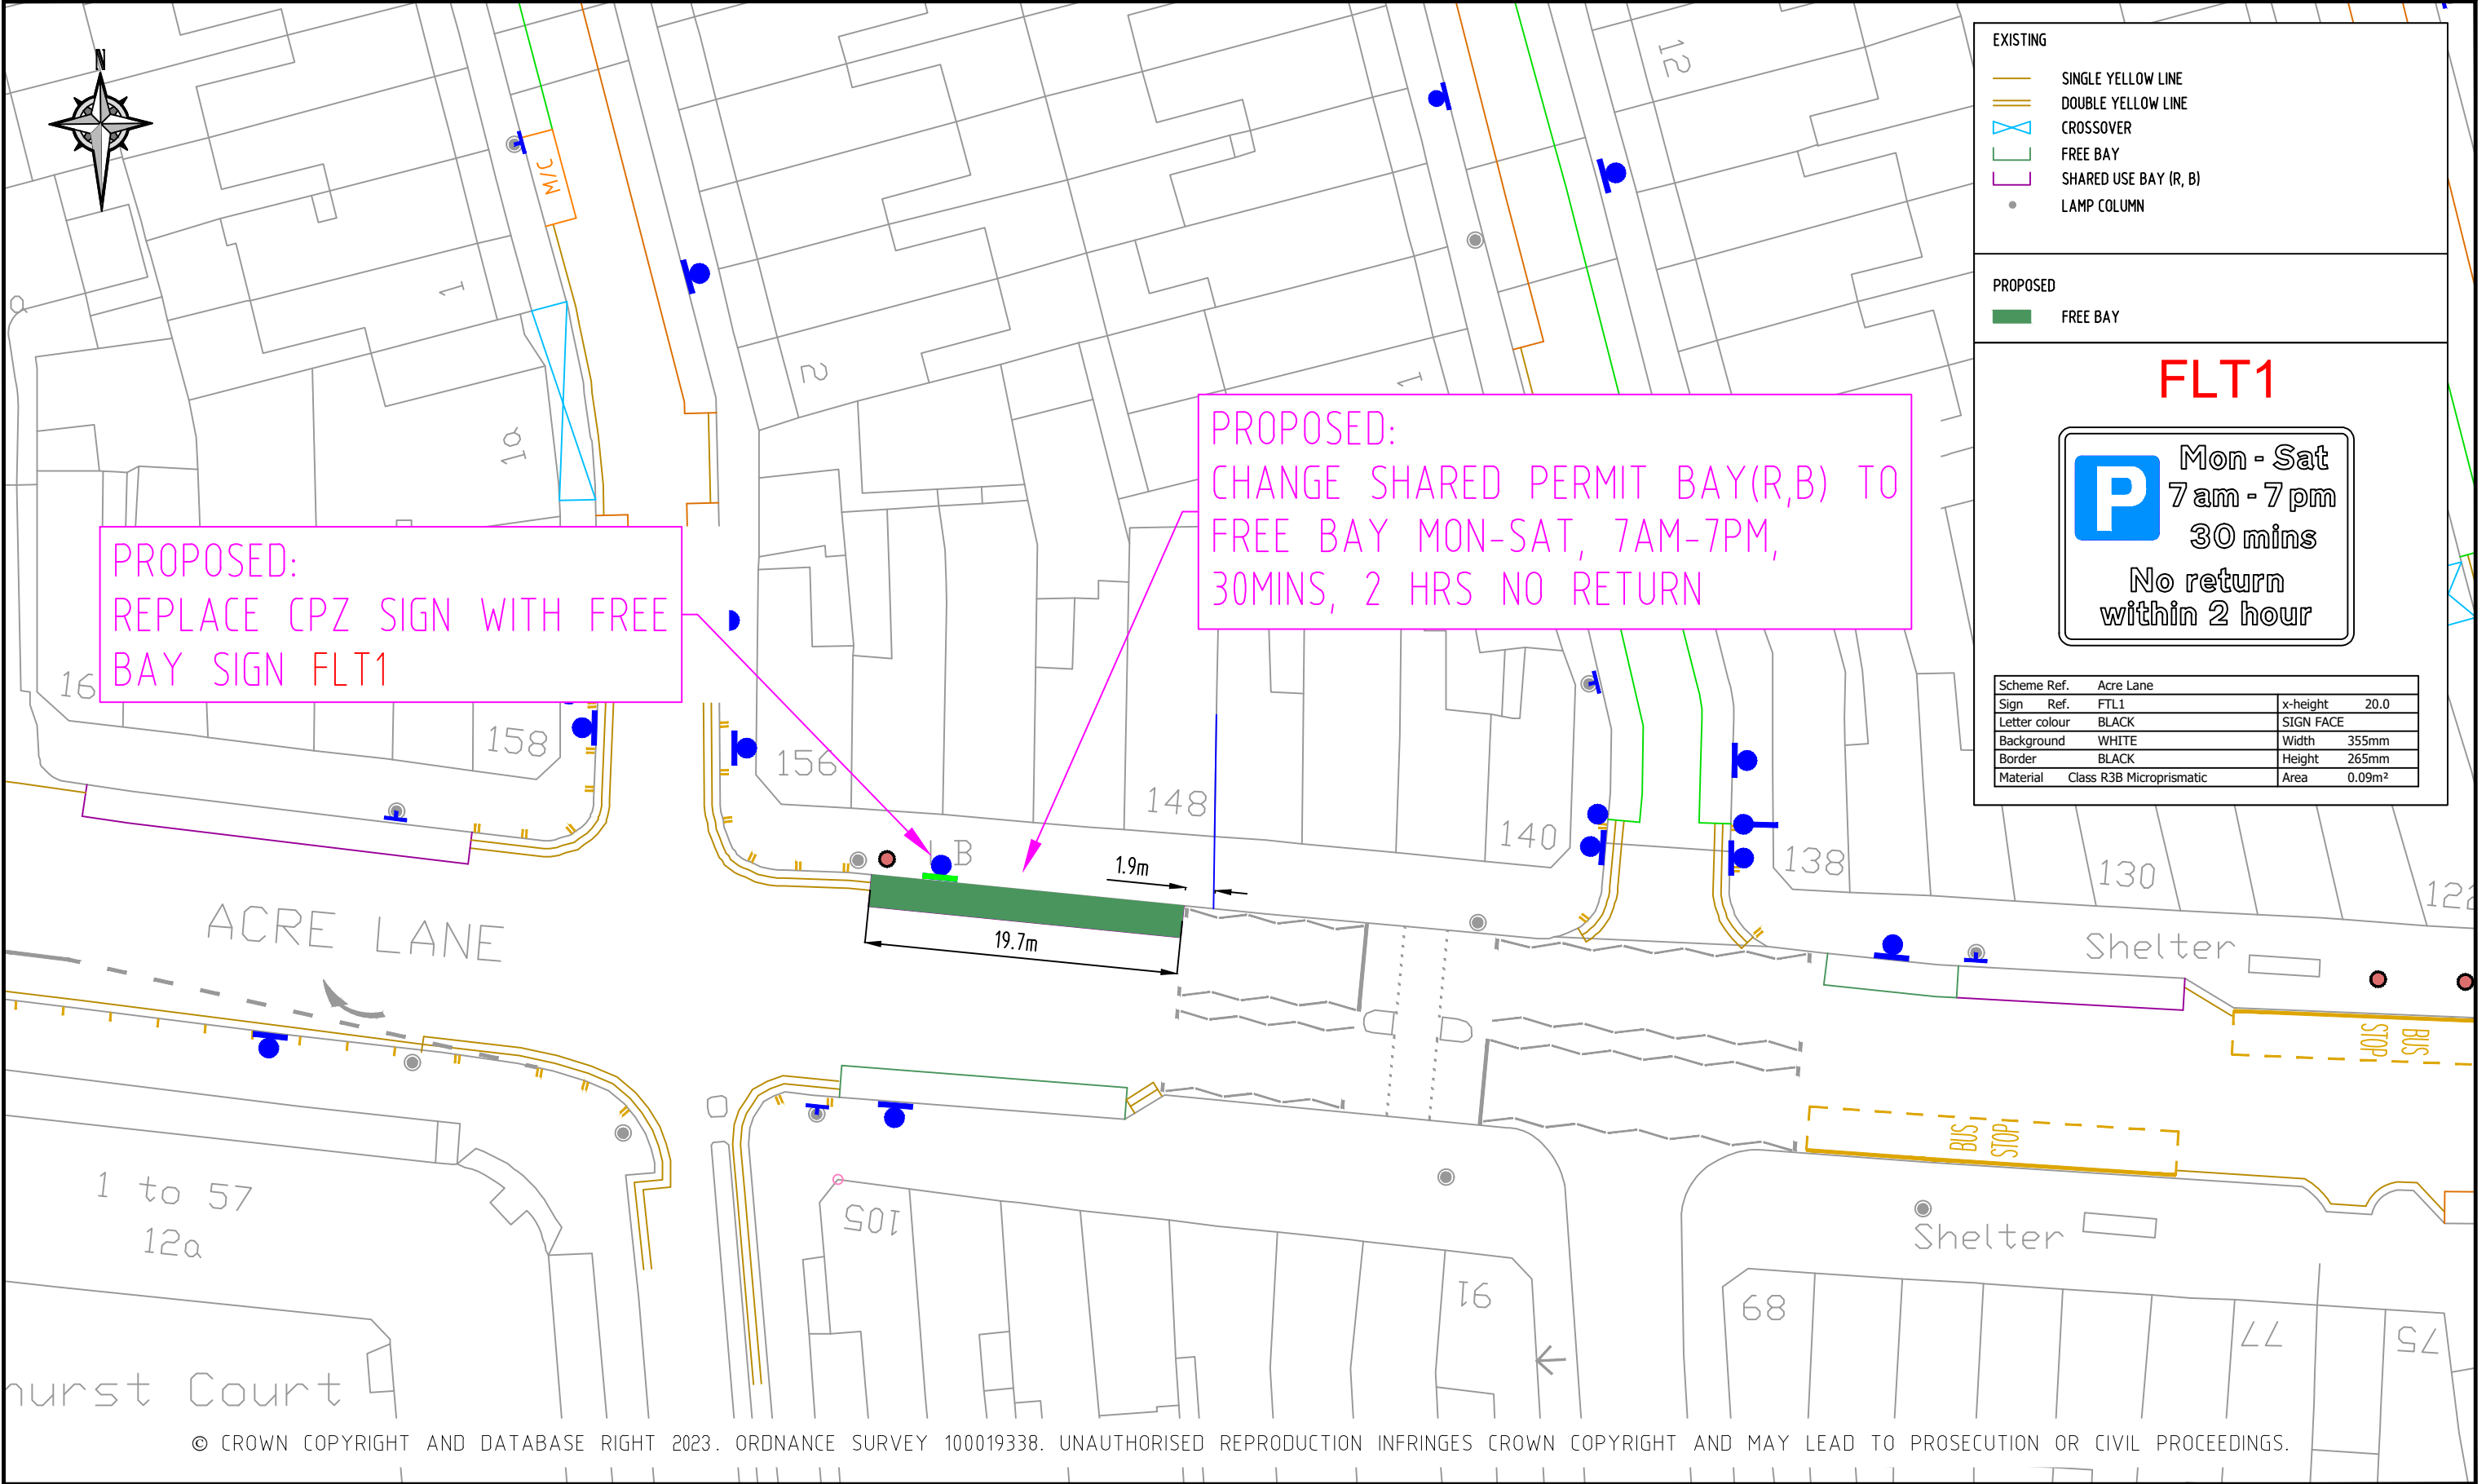

PROPOSED:
REPLACE CPZ SIGN WITH FREE
BAY SIGN FLT1

PROPOSED:
CHANGE SHARED PERMIT BAY(R,B) TO
FREE BAY MON-SAT, 7AM-7PM,
30MINS, 2 HRS NO RETURN

EXISTING

- SINGLE YELLOW LINE
- DOUBLE YELLOW LINE
- CROSSOVER
- FREE BAY
- SHARED USE BAY (R, B)
- LAMP COLUMN

PROPOSED

- FREE BAY

FLT1

P

Mon - Sat
7 am - 7 pm
30 mins
No return
within 2 hour


Scheme Ref.	Acre Lane		
Sign Ref.	FTL1	x-height	20.0
Letter colour	BLACK	SIGN FACE	
Background	WHITE	Width	355mm
Border	BLACK	Height	265mm
Material	Class R3B Microprismatic	Area	0.09m²

NOTES:

REV	DESCRIPTION	DRAWN	SIG	DATE	CHKD	SIG	DATE	APP	SIG	DATE

PARKING, STREET MANAGEMENT
AND COMMERCIAL,
3RD FLOOR, CIVIC CENTRE
6 BRIXTON HILL
LONDON, SW2 1EG
020 7926 9000

DRAWN	SC	PROJECT	LOCALISED PARKING IMPROVEMENTS
CHKD	GWA	DRAWING TITLE	ARCE LANE
APP	LM	CLASSIFICATION	CONSULTATION
DATE	05.02.24	PAPER	A3
		SCALE	NTS
		DRAWING NO	DES-CPZ-AA-ADHOC5-1000-12
		REVISION	-

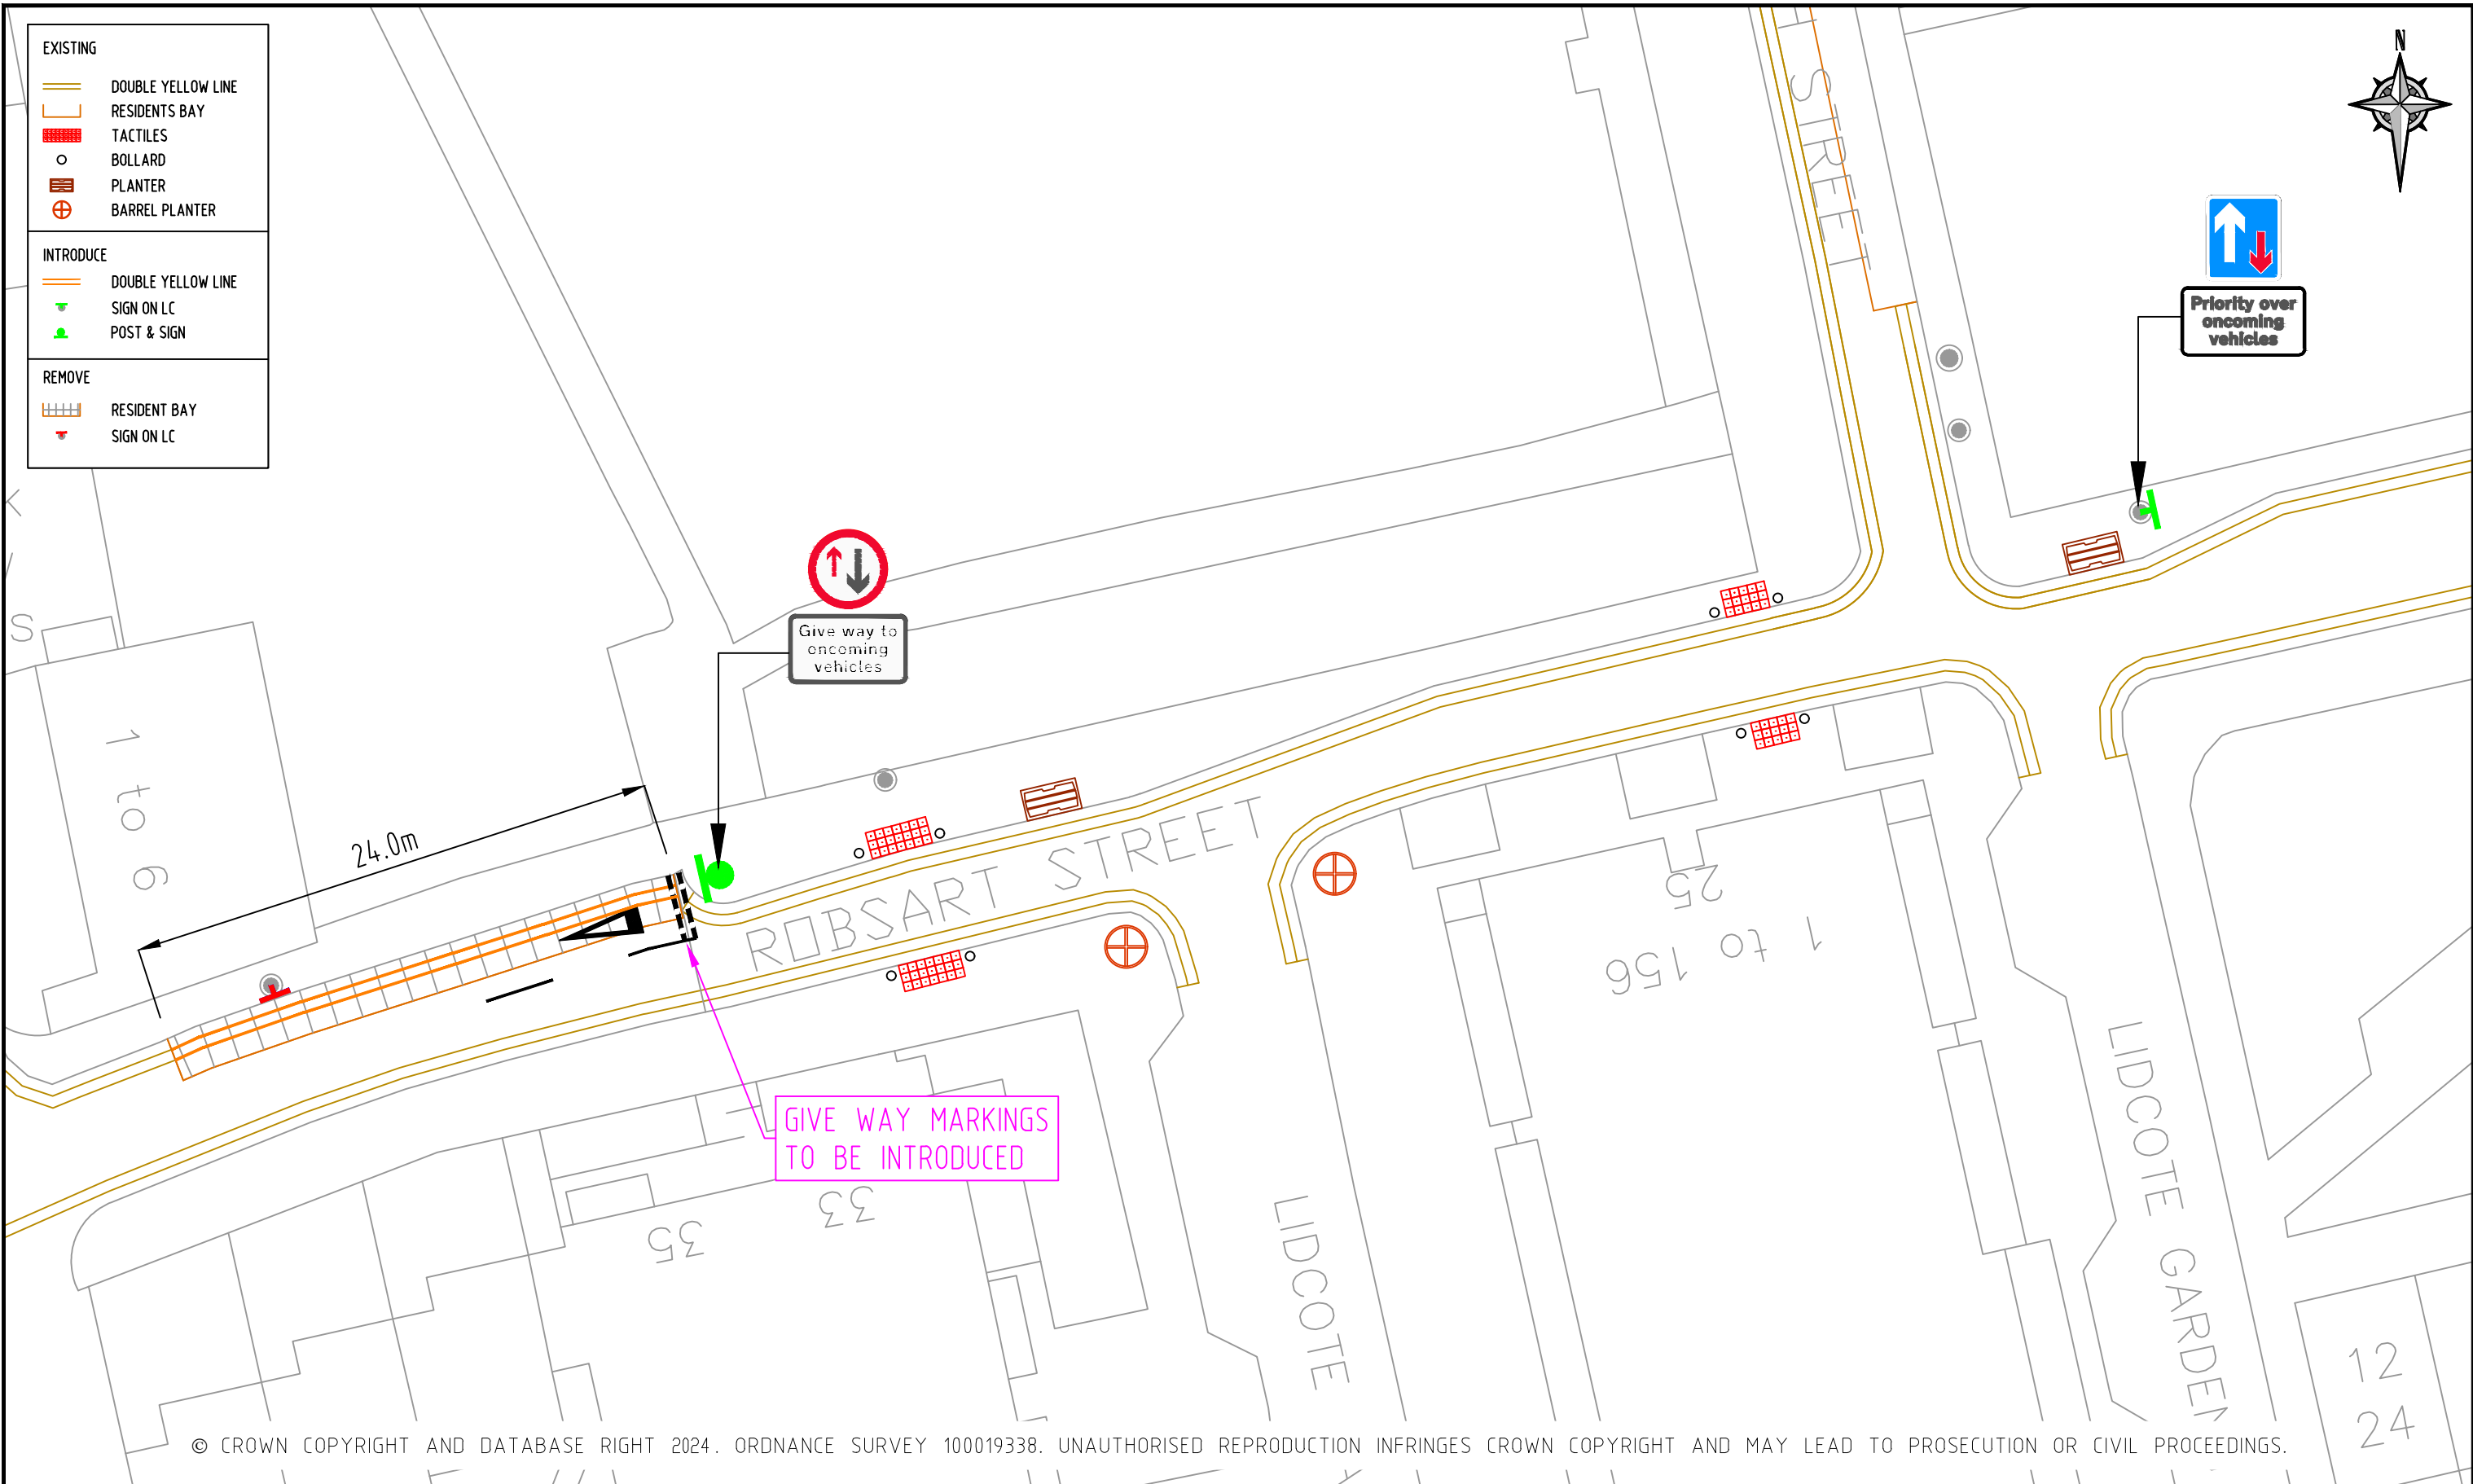

© CROWN COPYRIGHT AND DATABASE RIGHT 2024. ORDNANCE SURVEY 100019338. UNAUTHORISED REPRODUCTION INFRINGES CROWN COPYRIGHT AND MAY LEAD TO PROSECUTION OR CIVIL PROCEEDINGS.


NOTES:

REV	DESCRIPTION	DRAWN	SIG	DATE	CHKD	SIG	DATE	APP	SIG	DATE



PARKING, STREET MANAGEMENT
AND COMMERCIAL,
3RD FLOOR, CIVIC CENTRE
6 BRIXTON HILL
LONDON, SW2 1EG
020 7926 9000

DRAWN	BC	PROJECT	LOACLISED PARKING IOMPROVEMENTS		
CHKD	LM	DRAWING TITLE	ROBSART STREET PRIORITY MOVEMENT		
APP	JL	CLASSIFICATION	TMO	PAPER	SCALE
DATE	22.01.24	DRAWING NO	DES-CPZ-AA-ADHOC5-1000-13	REVISION	-

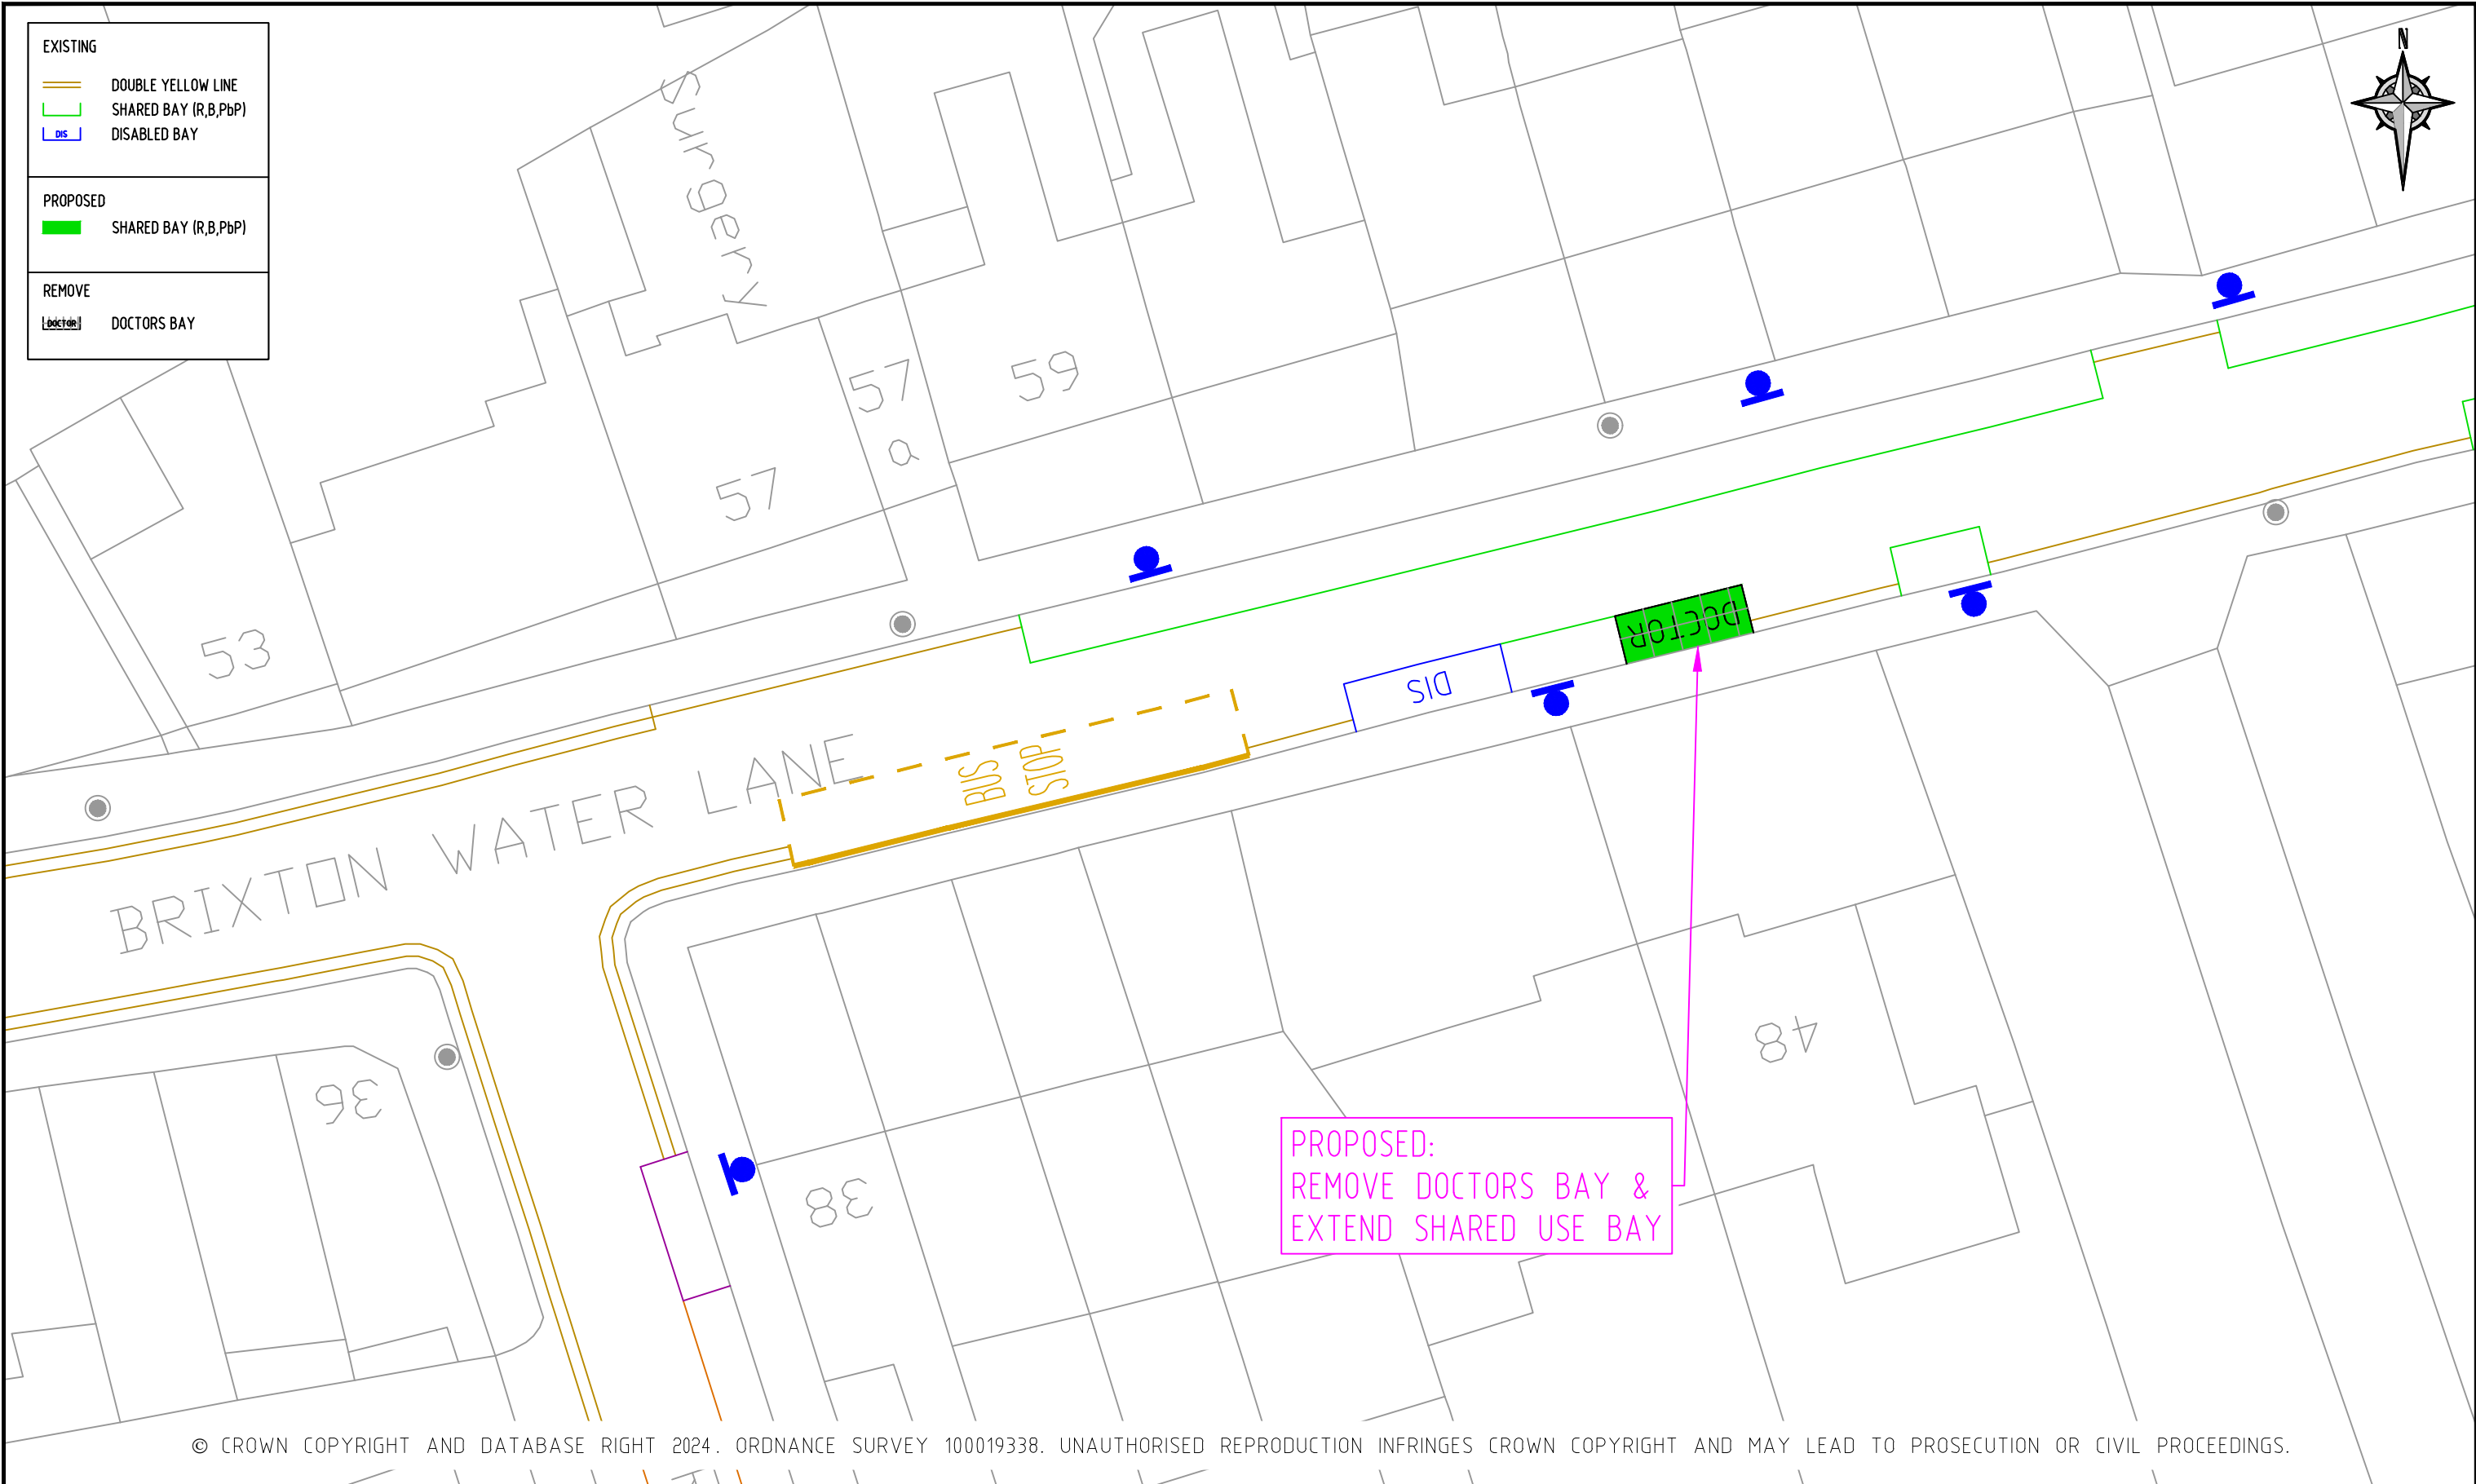


NOTES:

REV	DESCRIPTION	DRAWN	SIG	DATE	CHKD	SIG	DATE	APP	SIG	DATE



PARKING, STREET MANAGEMENT
AND COMMERCIAL,
3RD FLOOR, CIVIC CENTRE
6 BRIXTON HILL
LONDON, SW2 1EG
020 7926 9000

DRAWN	BC	PROJECT	LOCALISED PARKING IMPROVEMENTS		
CHKD	LM	DRAWING TITLE	BRIXTON WATER LANE		
APP	JL	CLASSIFICATION	TMO	PAPER	SCALE
DATE	05.03.24	DRAWING NO	DES-CPZ-AA-ADHOC5-1000-13	REVISION	-

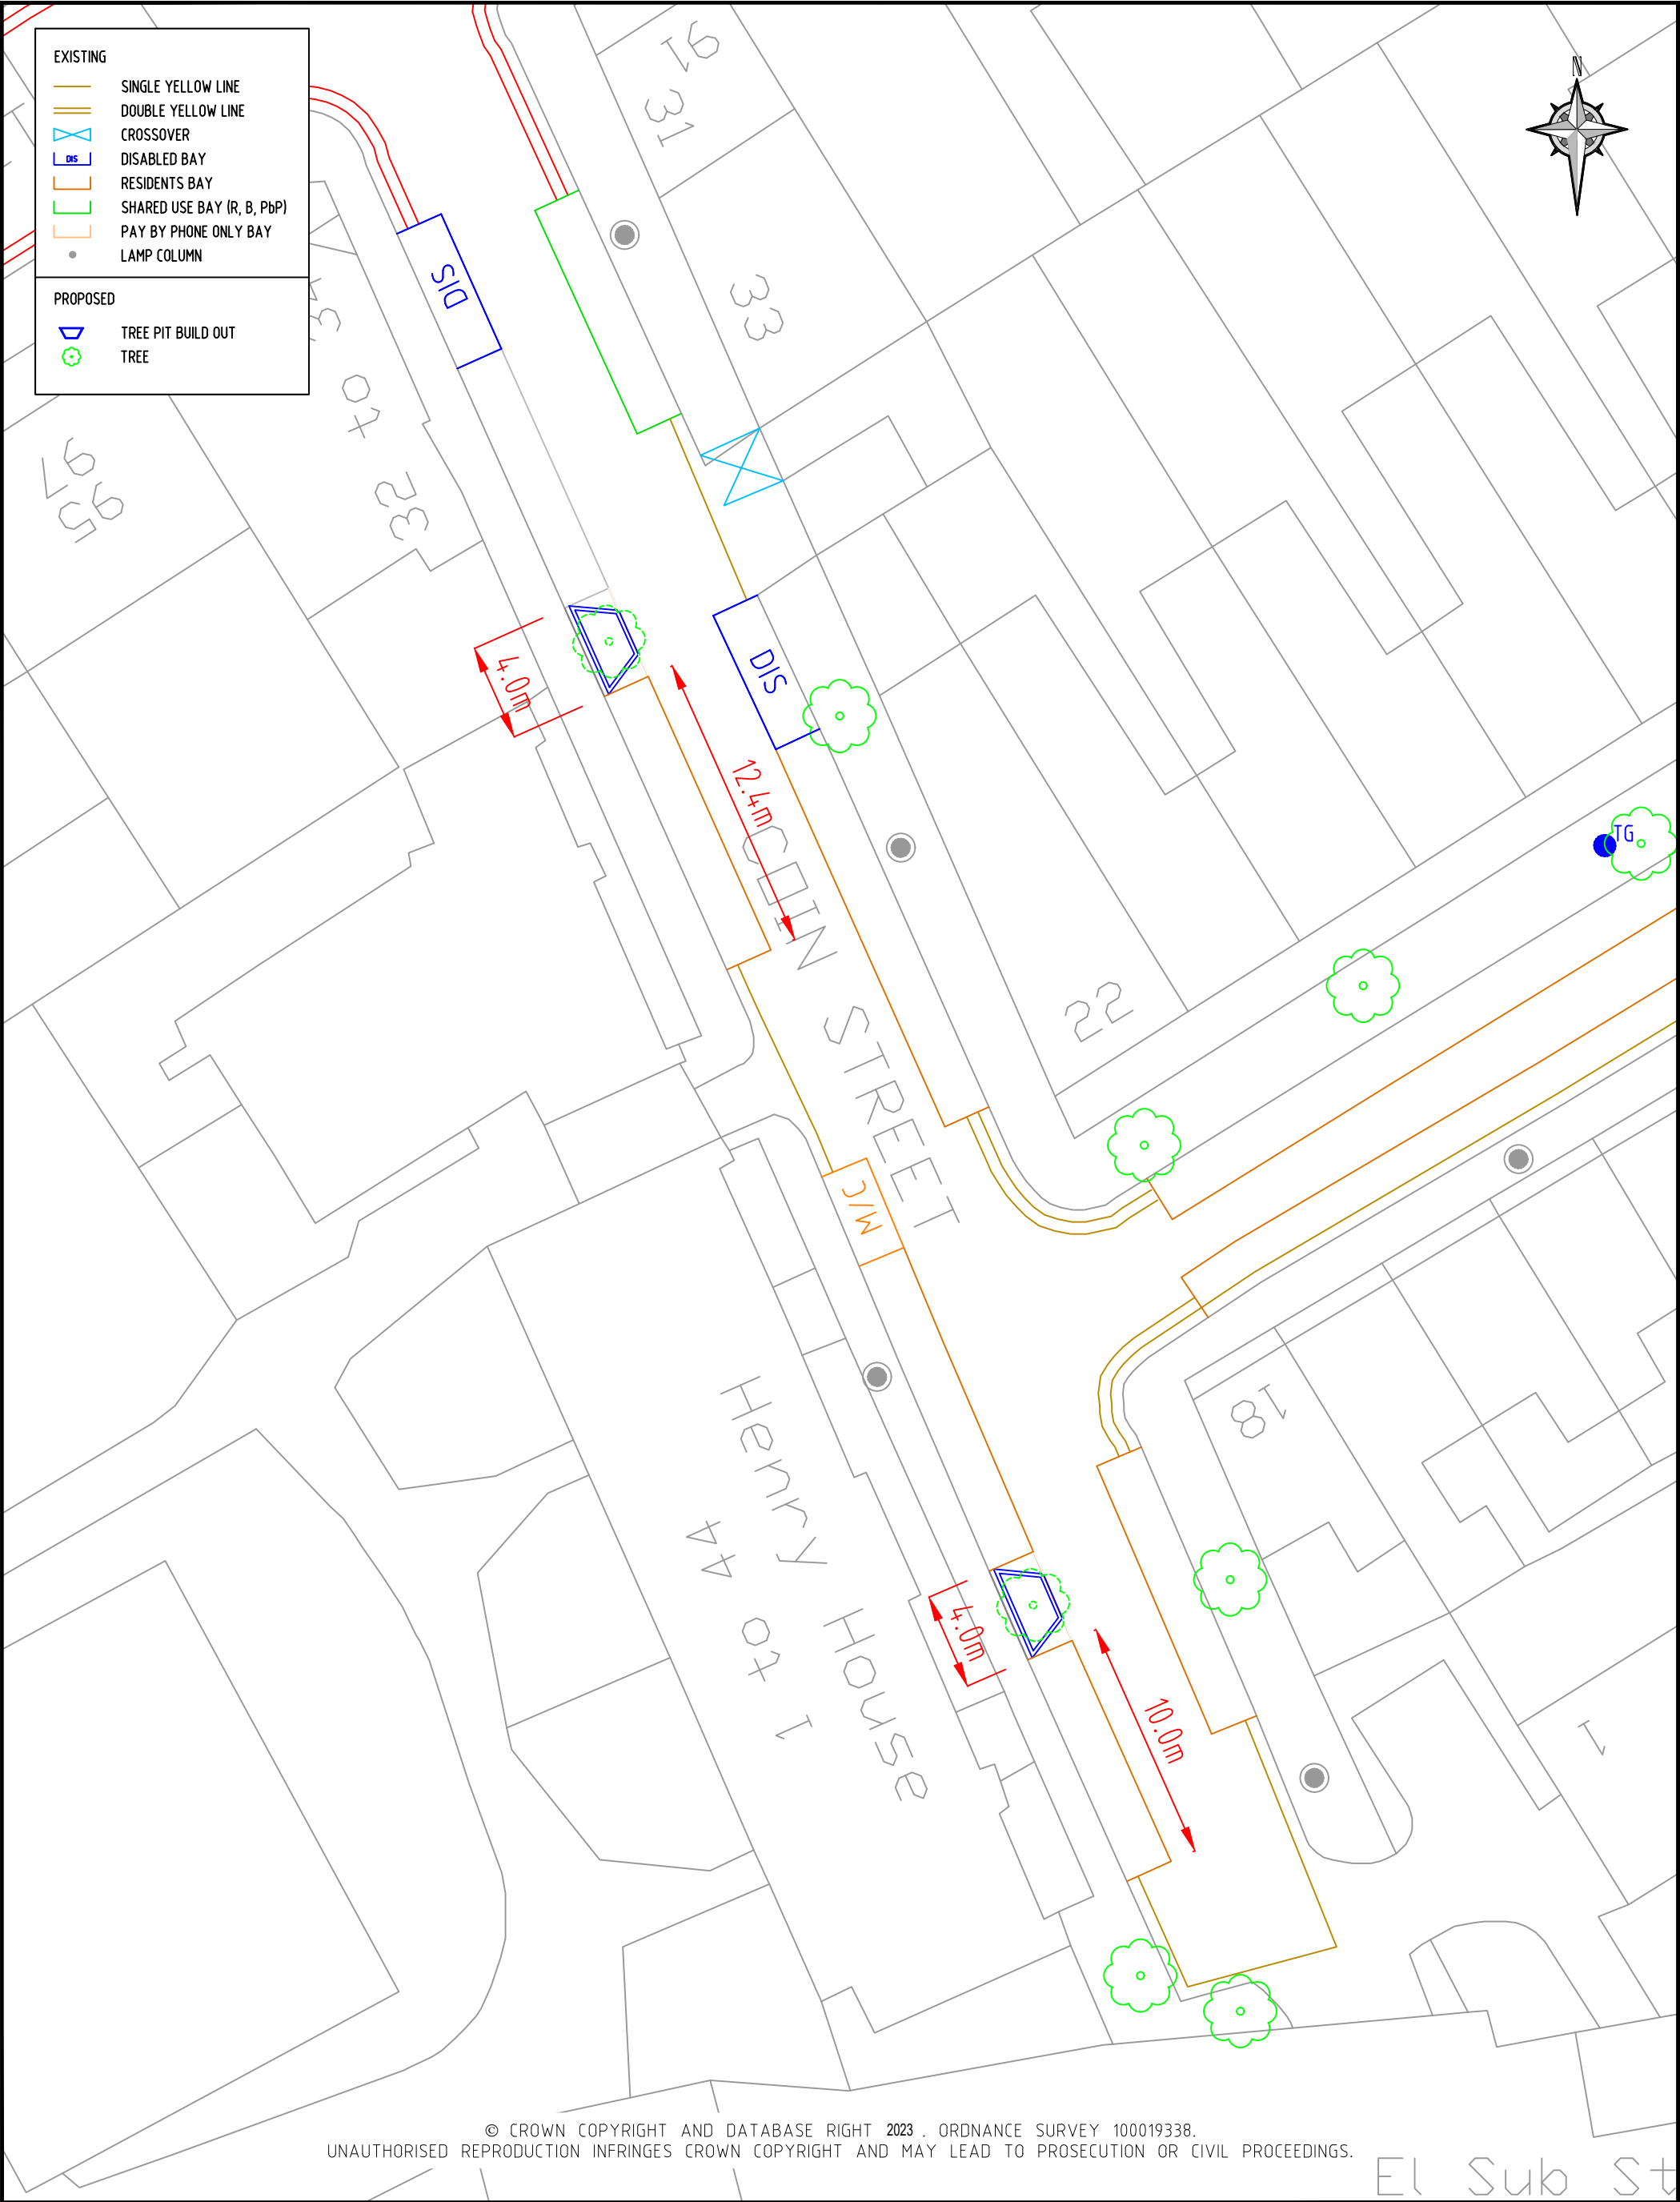

© CROWN COPYRIGHT AND DATABASE RIGHT 2023 . ORDNANCE SURVEY 100019338.
UNAUTHORISED REPRODUCTION INFRINGES CROWN COPYRIGHT AND MAY LEAD TO PROSECUTION OR CIVIL PROCEEDINGS.

REV	DESCRIPTION	DRAWN	SIG	DATE	CHKD	SIG	DATE	APP	SIG	DATE



PARKING, STREET MANAGEMENT
AND COMMERCIAL,
3RD FLOOR, CIVIC CENTRE
6 BRIXTON HILL
LONDON, SW2 1EG
020 7926 9000

DRAWN	BC	PROJECT	KERBSIDE STRATEGY – STREET TREES		
CHKD	TH	DRAWING TITLE	COIN STREET		
APP	JL	CLASSIFICATION	TMO	PAPER	A3
DATE	21.12.23	DRAWING NO	DES-CPZ-KS-ST-100-02	SCALE	1:250
				REVISION	–