




PEDESTRIAN and CYCLE ZONE

Men - Fri
8.15 - 9.15 am
2.45 - 3.45 pm
Except permit holders **LS27**

KEY

- SCHOOL STREETS EXTENTS
- SCHOOL BOUNDARY
- PERMIT ENTITLEMENT
- T SIGN ON LC
- P POST & SIGN

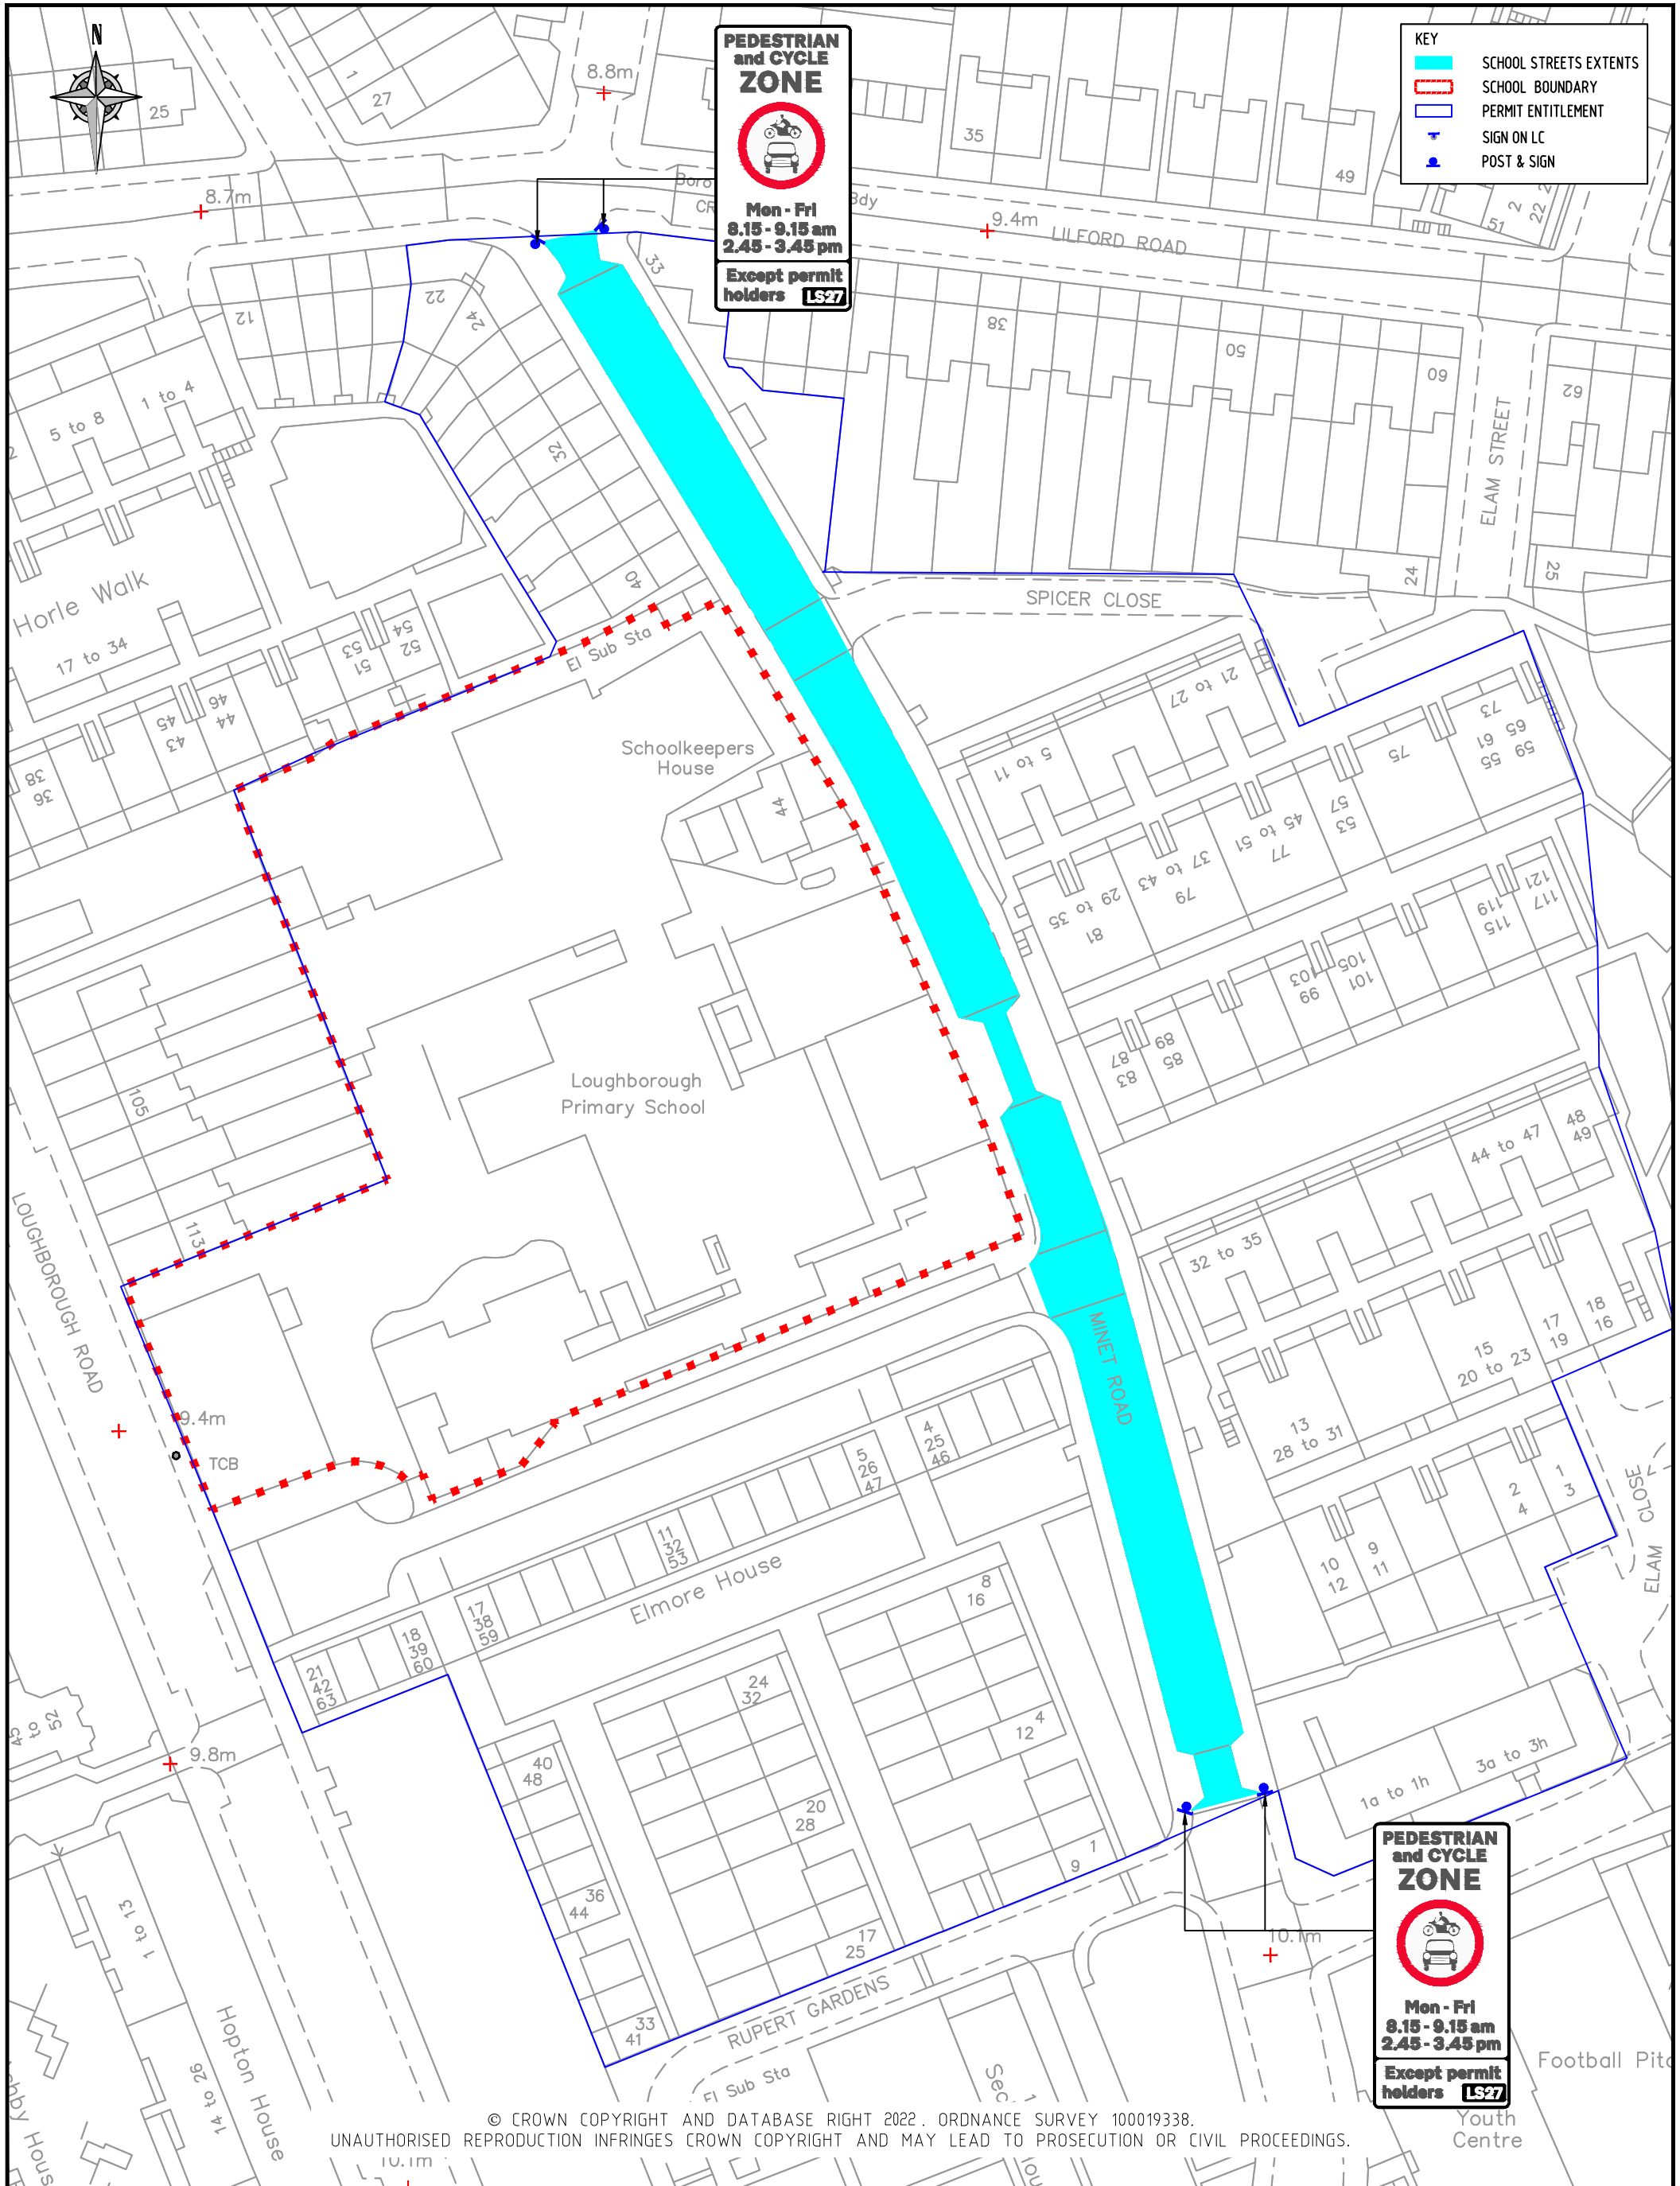

PEDESTRIAN and CYCLE ZONE

Men - Fri
8.15 - 9.15 am
2.45 - 3.45 pm
Except permit holders **LS27**

© CROWN COPYRIGHT AND DATABASE RIGHT 2022. ORDNANCE SURVEY 100019338.
UNAUTHORISED REPRODUCTION INFRINGES CROWN COPYRIGHT AND MAY LEAD TO PROSECUTION OR CIVIL PROCEEDINGS.

REV	DESCRIPTION	DRAWN	SIG	DATE	CHKD	SIG	DATE	APP	SIG	DATE

Lambeth
PARKING, STREET MANAGEMENT
AND COMMERCIAL,
3RD FLOOR, CIVIC CENTRE
6 BRIXTON HILL
LONDON, SW2 1EG
020 7926 9000

DRAWN	PROJECT		
BC	SCHOOL STREETS		
CHKD	DRAWING TITLE		
LM	LOUGHBOROUGH PRIMARY		
APP	CLASSIFICATION	PAPER	SCALE
SD	TMO	A3	NTS
DATE	DRAWING NO	REVISION	
04.05.23	DES-CPZ-SS-101-01	-	