










EXISTING	
	SINGLE YELLOW LINE
	DOUBLE YELLOW LINE
	CROSSOVER
	DISABLED BAY
	RESIDENTS BAY
	SIGN ON LC
	POST & SIGN
PROPOSED	
	CYCLE HANGAR



PROPOSED: CYCLE HANGAR

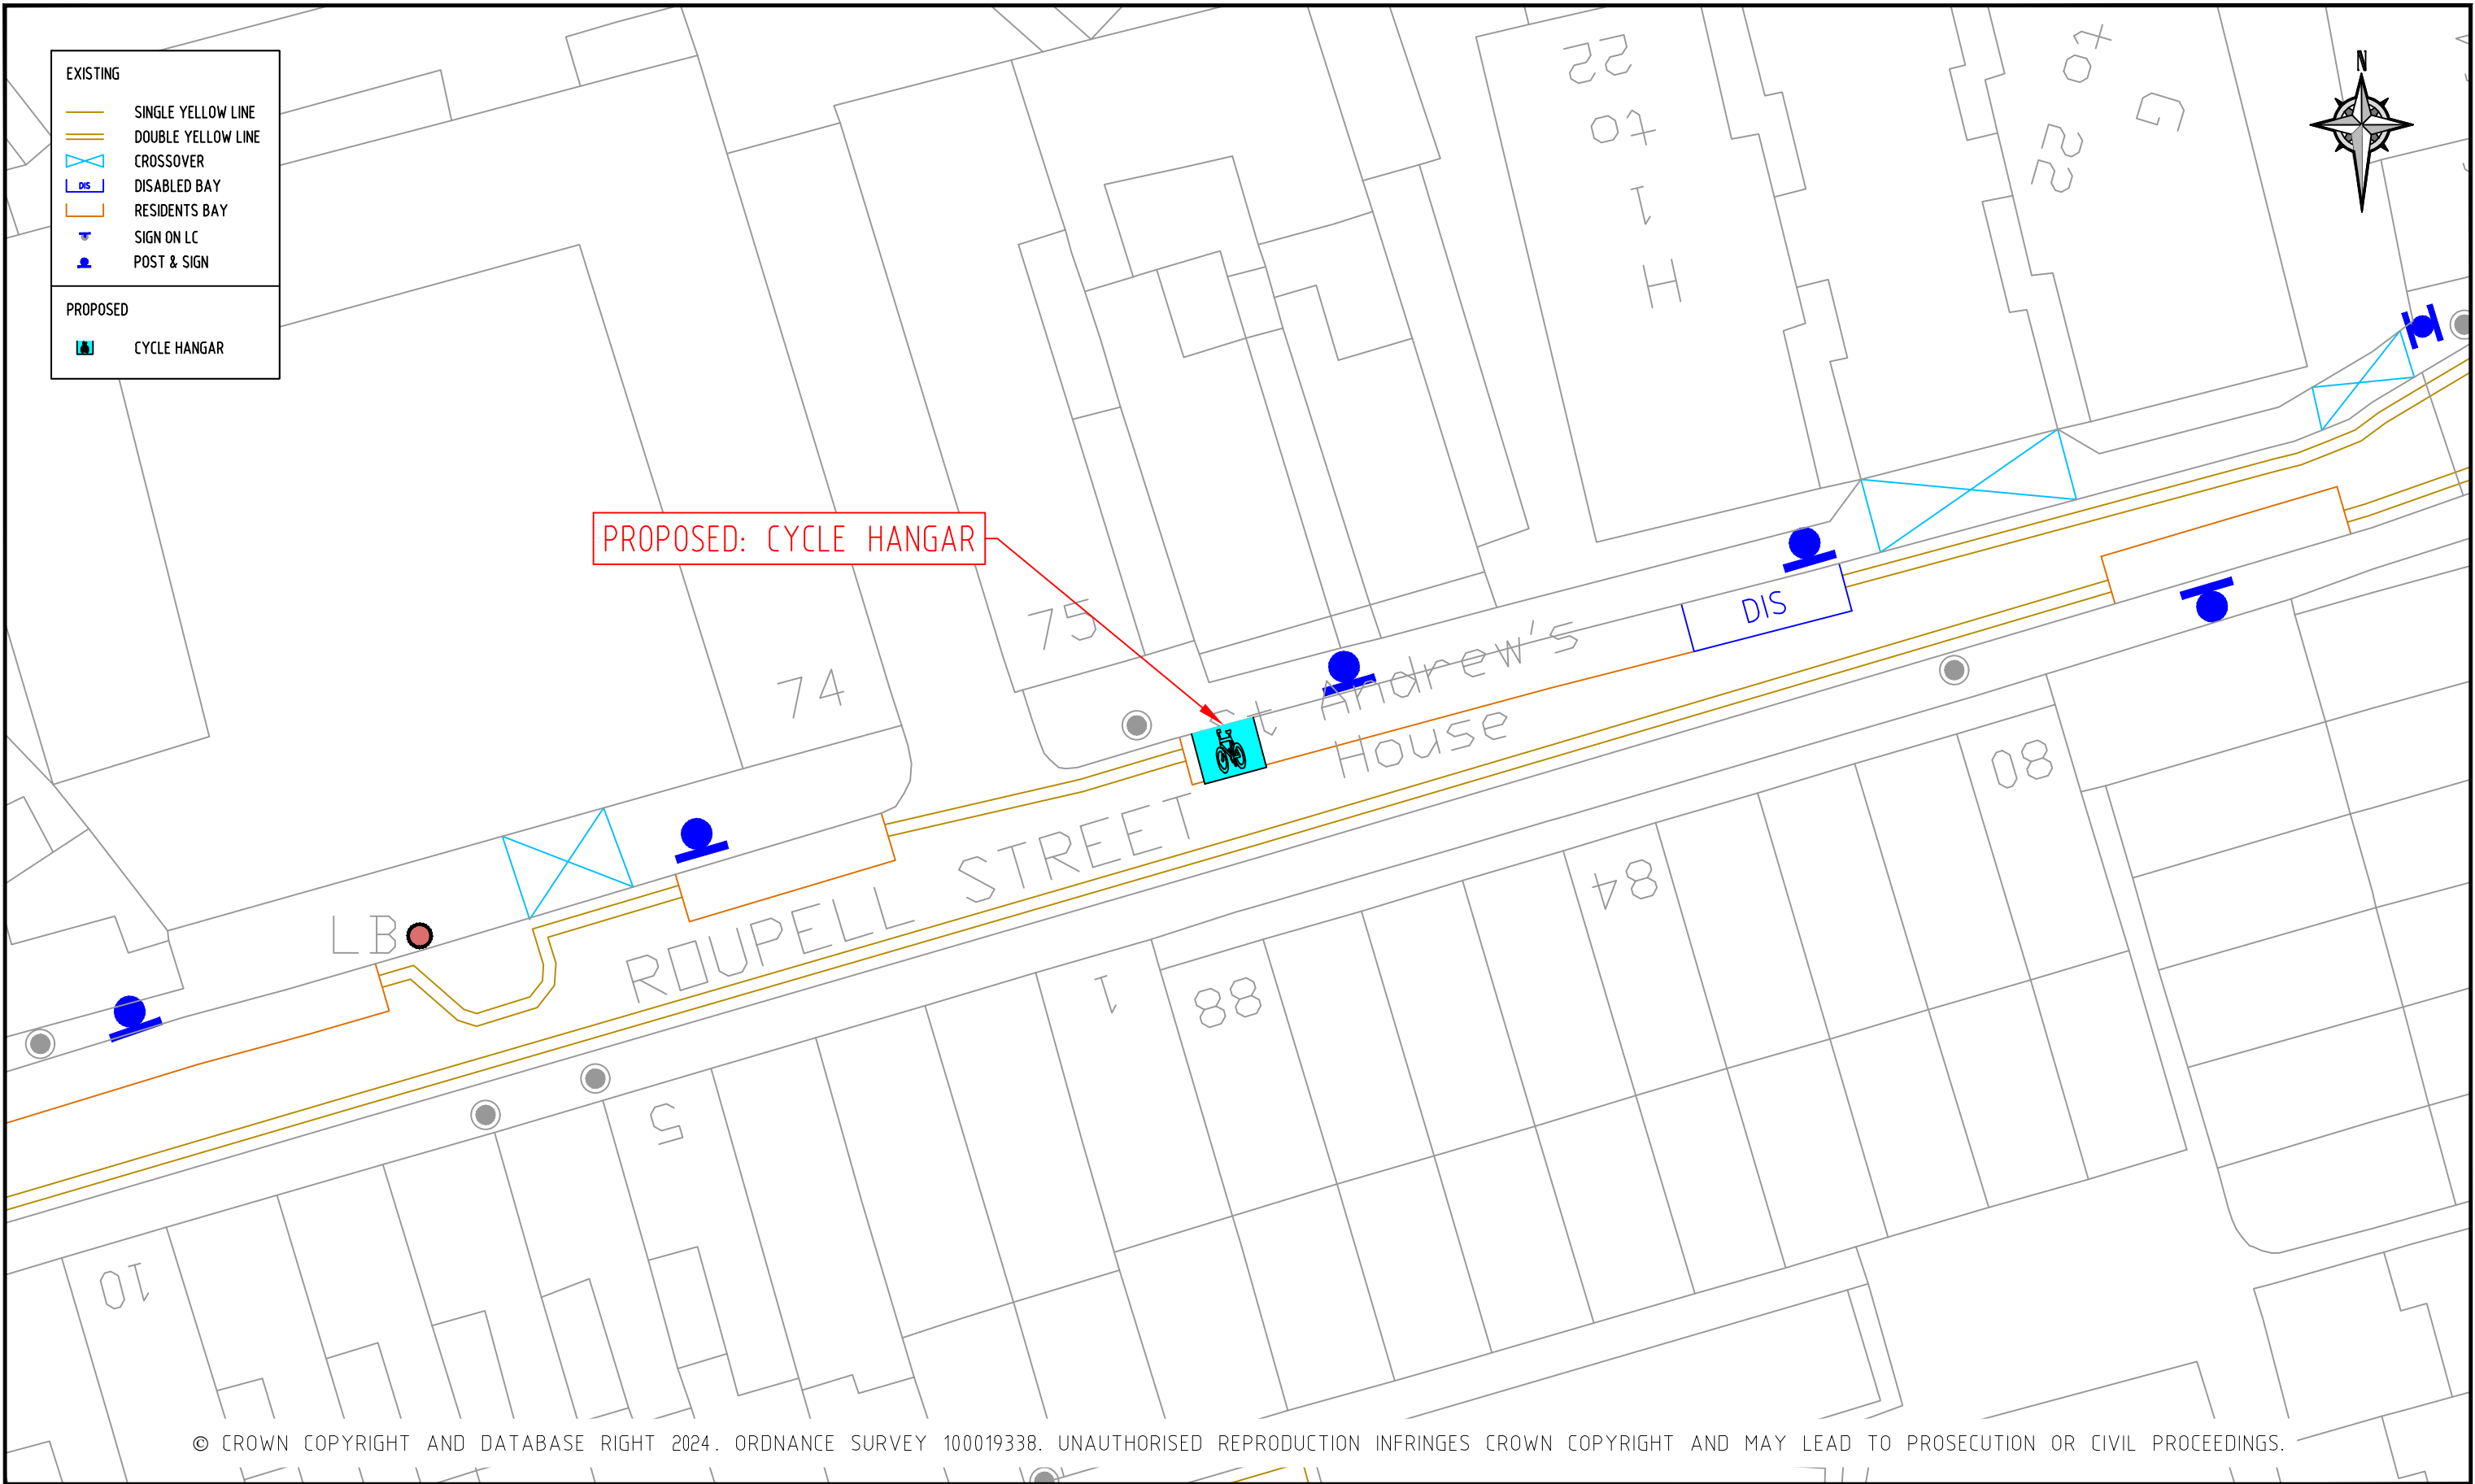

© CROWN COPYRIGHT AND DATABASE RIGHT 2024. ORDNANCE SURVEY 100019338. UNAUTHORISED REPRODUCTION INFRINGES CROWN COPYRIGHT AND MAY LEAD TO PROSECUTION OR CIVIL PROCEEDINGS.


NOTES:

REV	DESCRIPTION	DRAWN	SIG	DATE	CHKD	SIG	DATE	APP	SIG	DATE



Lambeth
 PARKING, STREET MANAGEMENT
 AND COMMERCIAL,
 3RD FLOOR, CIVIC CENTRE
 6 BRIXTON HILL
 LONDON, SW2 1EG
 020 7926 9000

DRAWN	BC	PROJECT	BUSINESS CYCLE HANGARS		
CHKD	LVK	DRAWING TITLE	ROUPELL STREET		
APP	LM	CLASSIFICATION	ETMO	PAPER	A3
		SCALE	1:250		
DATE	23.05.24	DRAWING NO	DES-CPZ-TS-1003-01		REVISION
					-

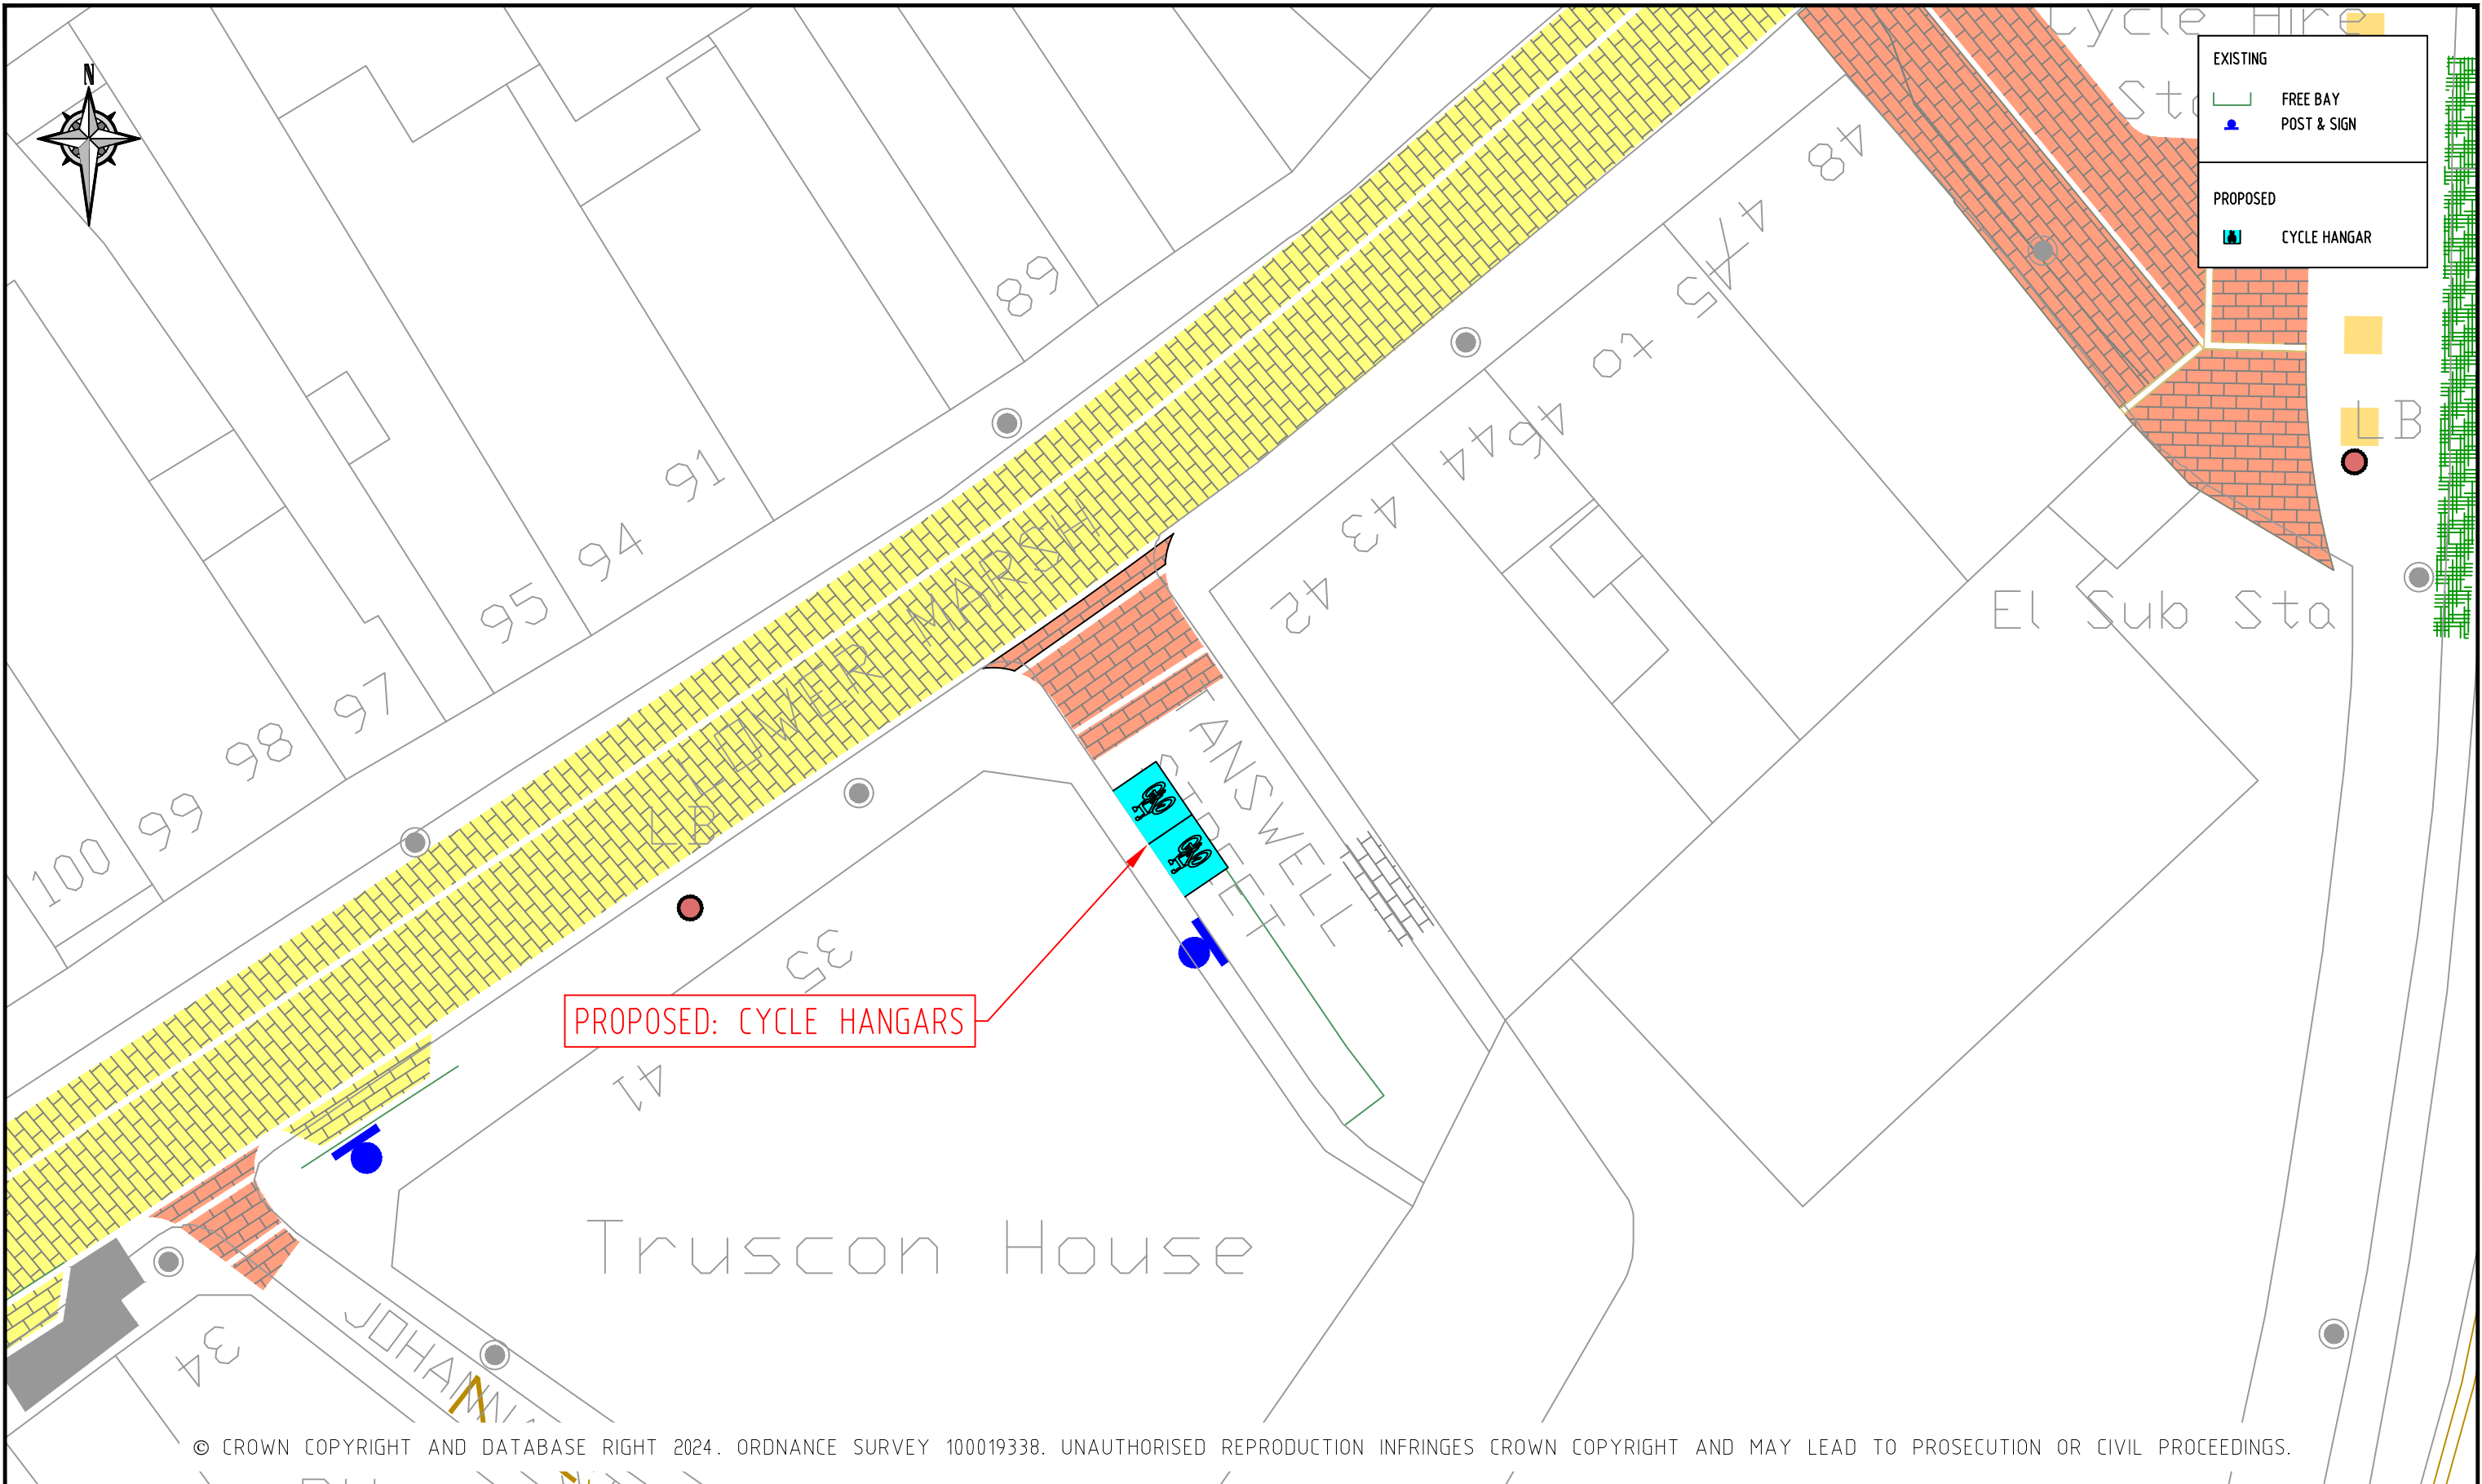


© CROWN COPYRIGHT AND DATABASE RIGHT 2024. ORDNANCE SURVEY 100019338. UNAUTHORISED REPRODUCTION INFRINGES CROWN COPYRIGHT AND MAY LEAD TO PROSECUTION OR CIVIL PROCEEDINGS.

NOTES:

REV	DESCRIPTION	DRAWN	SIG	DATE	CHKD	SIG	DATE	APP	SIG	DATE

Lambeth
 PARKING, STREET MANAGEMENT
 AND COMMERCIAL,
 3RD FLOOR, CIVIC CENTRE
 6 BRIXTON HILL
 LONDON, SW2 1EG
 020 7926 9000

DRAWN	BC	PROJECT	BUSINESS CYCLE HANGARS		
CHKD	LVK	DRAWING TITLE	TANSWELL STREET		
APP	LM	CLASSIFICATION	ETMO	PAPER	A3
		SCALE	1:250		
DATE	23.05.24	DRAWING NO	DES-CPZ-TS-1003-03		REVISION
					-

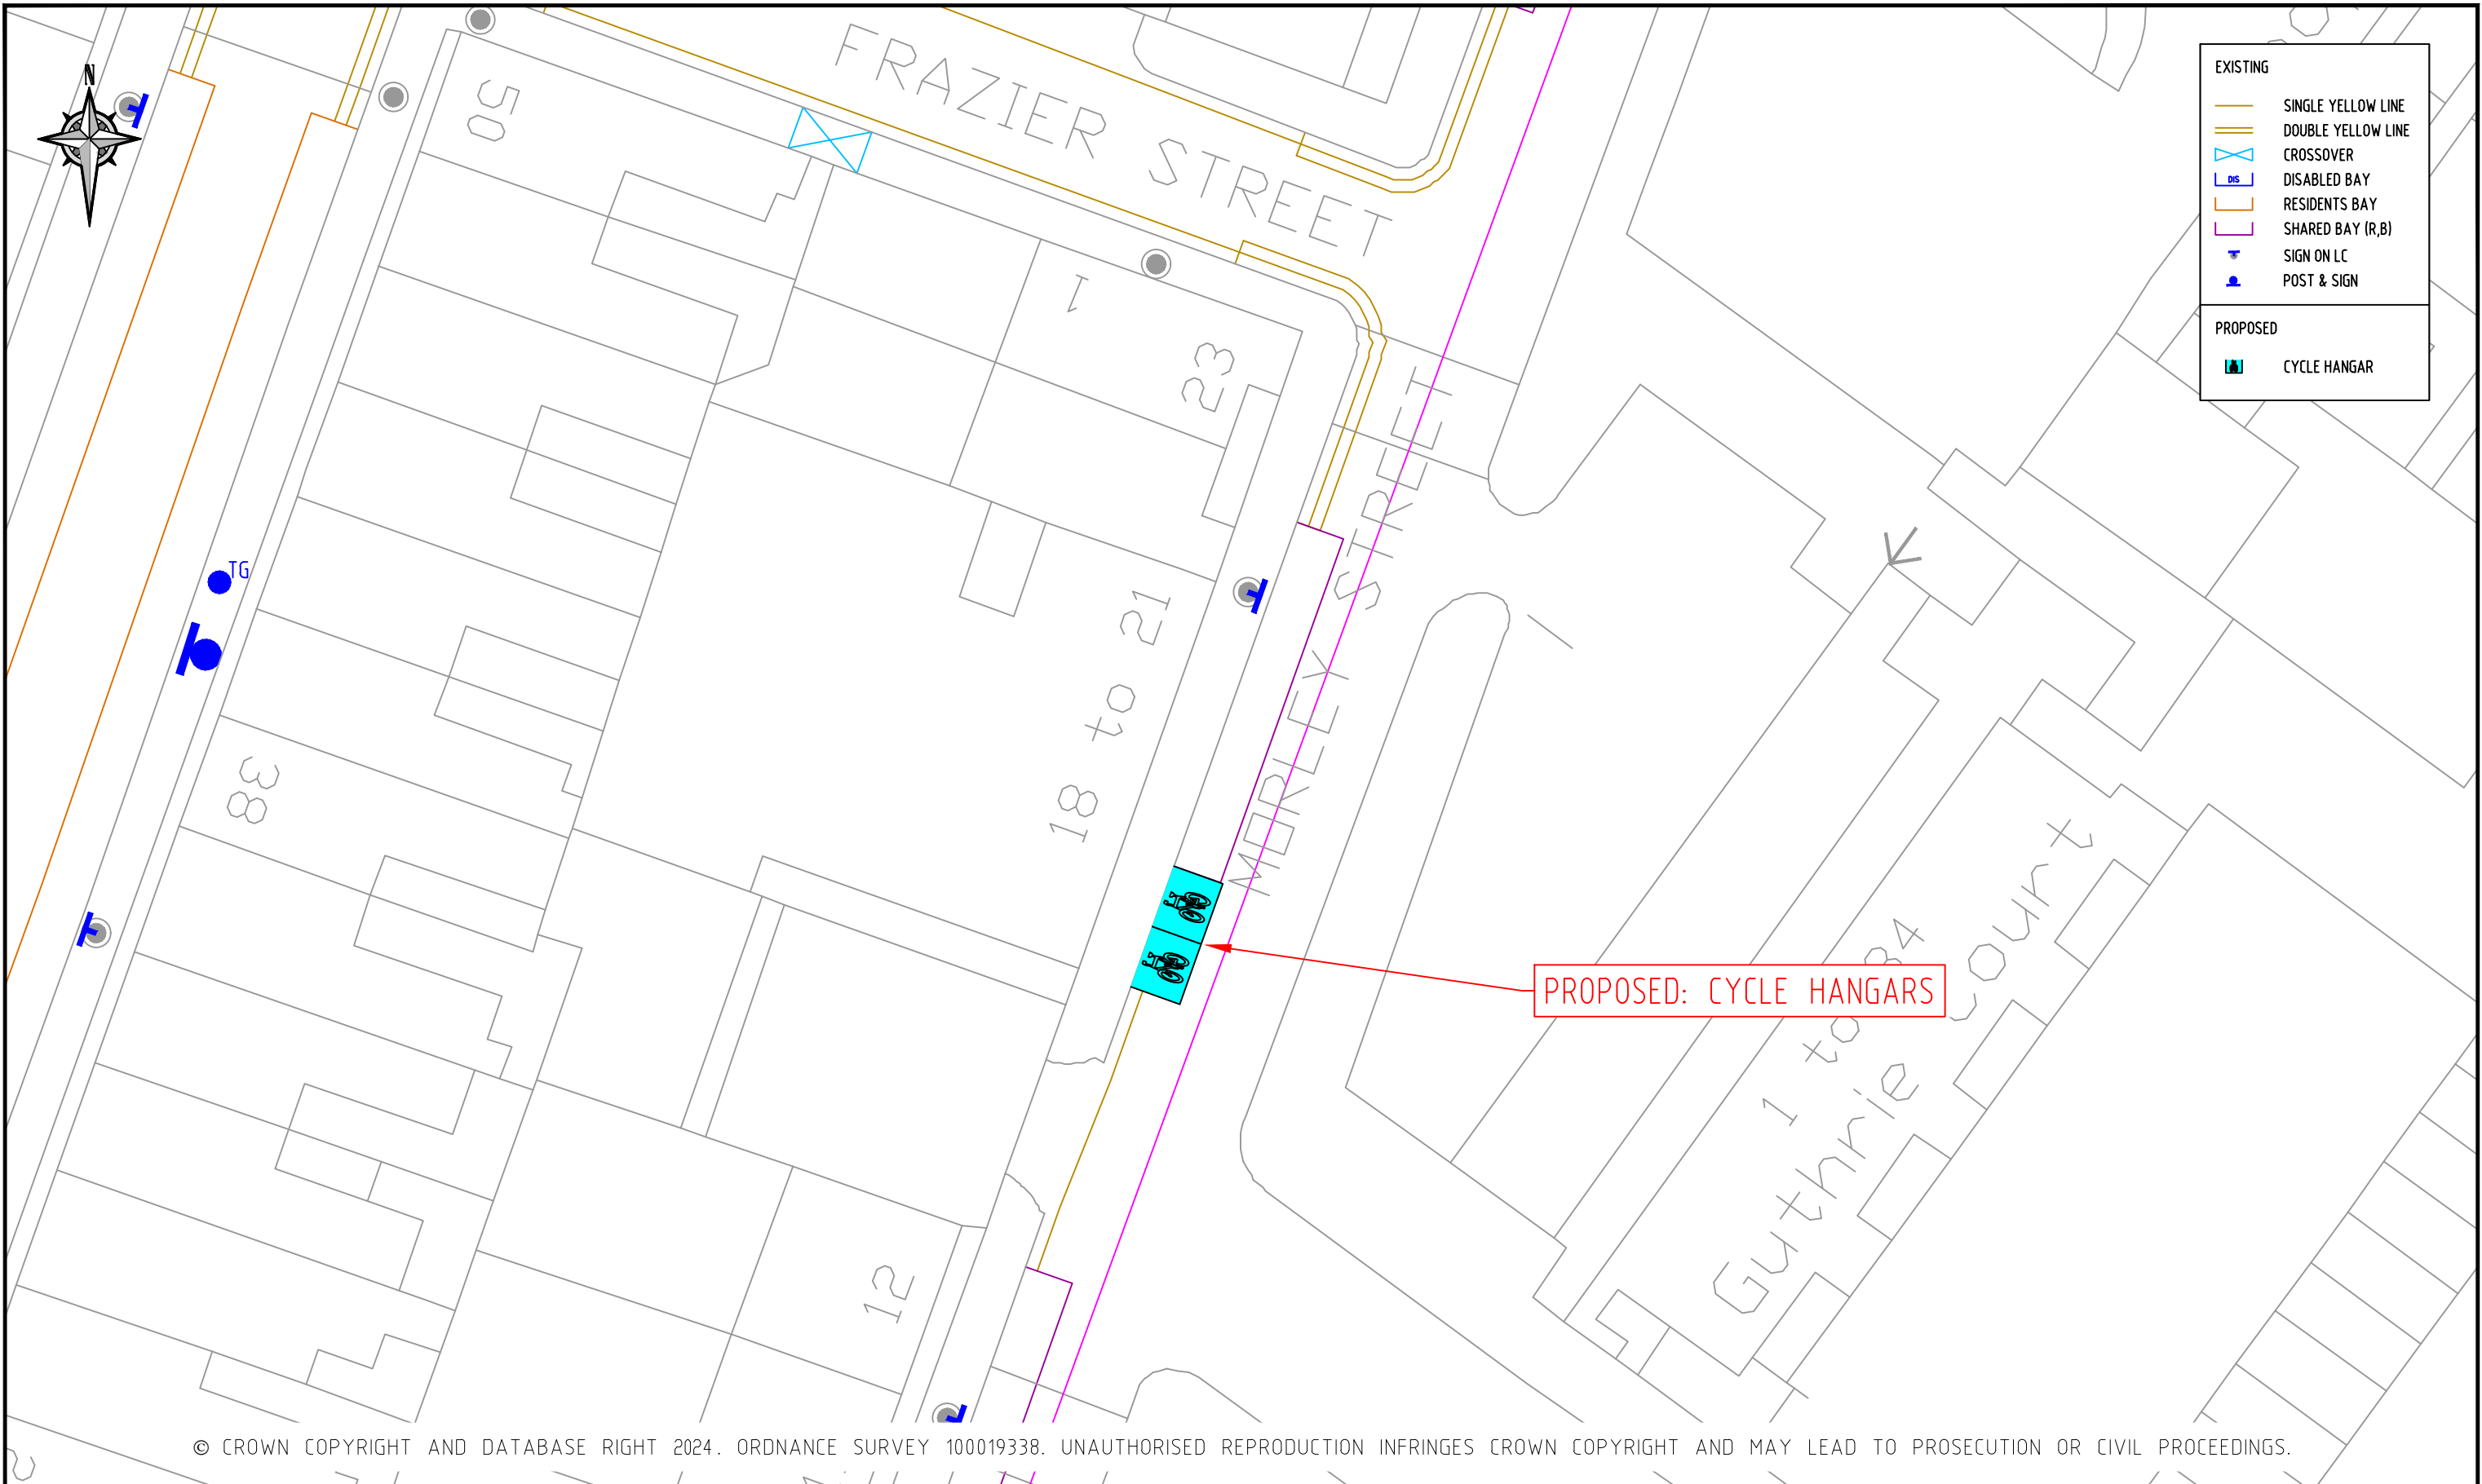

EXISTING	
	SINGLE YELLOW LINE
	DOUBLE YELLOW LINE
	CROSSOVER
	DISABLED BAY
	RESIDENTS BAY
	SHARED BAY (R,B)
	SIGN ON LC
	POST & SIGN
PROPOSED	
	CYCLE HANGAR

© CROWN COPYRIGHT AND DATABASE RIGHT 2024. ORDNANCE SURVEY 100019338. UNAUTHORISED REPRODUCTION INFRINGES CROWN COPYRIGHT AND MAY LEAD TO PROSECUTION OR CIVIL PROCEEDINGS.

NOTES:


REV	DESCRIPTION	DRAWN	SIG	DATE	CHKD	SIG	DATE	APP	SIG	DATE

Lambeth
 PARKING, STREET MANAGEMENT
 AND COMMERCIAL,
 3RD FLOOR, CIVIC CENTRE
 6 BRIXTON HILL
 LONDON, SW2 1EG
 020 7926 9000

DRAWN	BC	PROJECT	BUSINESS CYCLE HANGARS		
CHKD	LVK	DRAWING TITLE	MORELY STREET		
APP	LM	CLASSIFICATION	ETMO	PAPER	A3
		SCALE	1:250		
DATE	23.05.24	DRAWING NO	DES-CPZ-TS-1003-04		REVISION
					-



Hotel

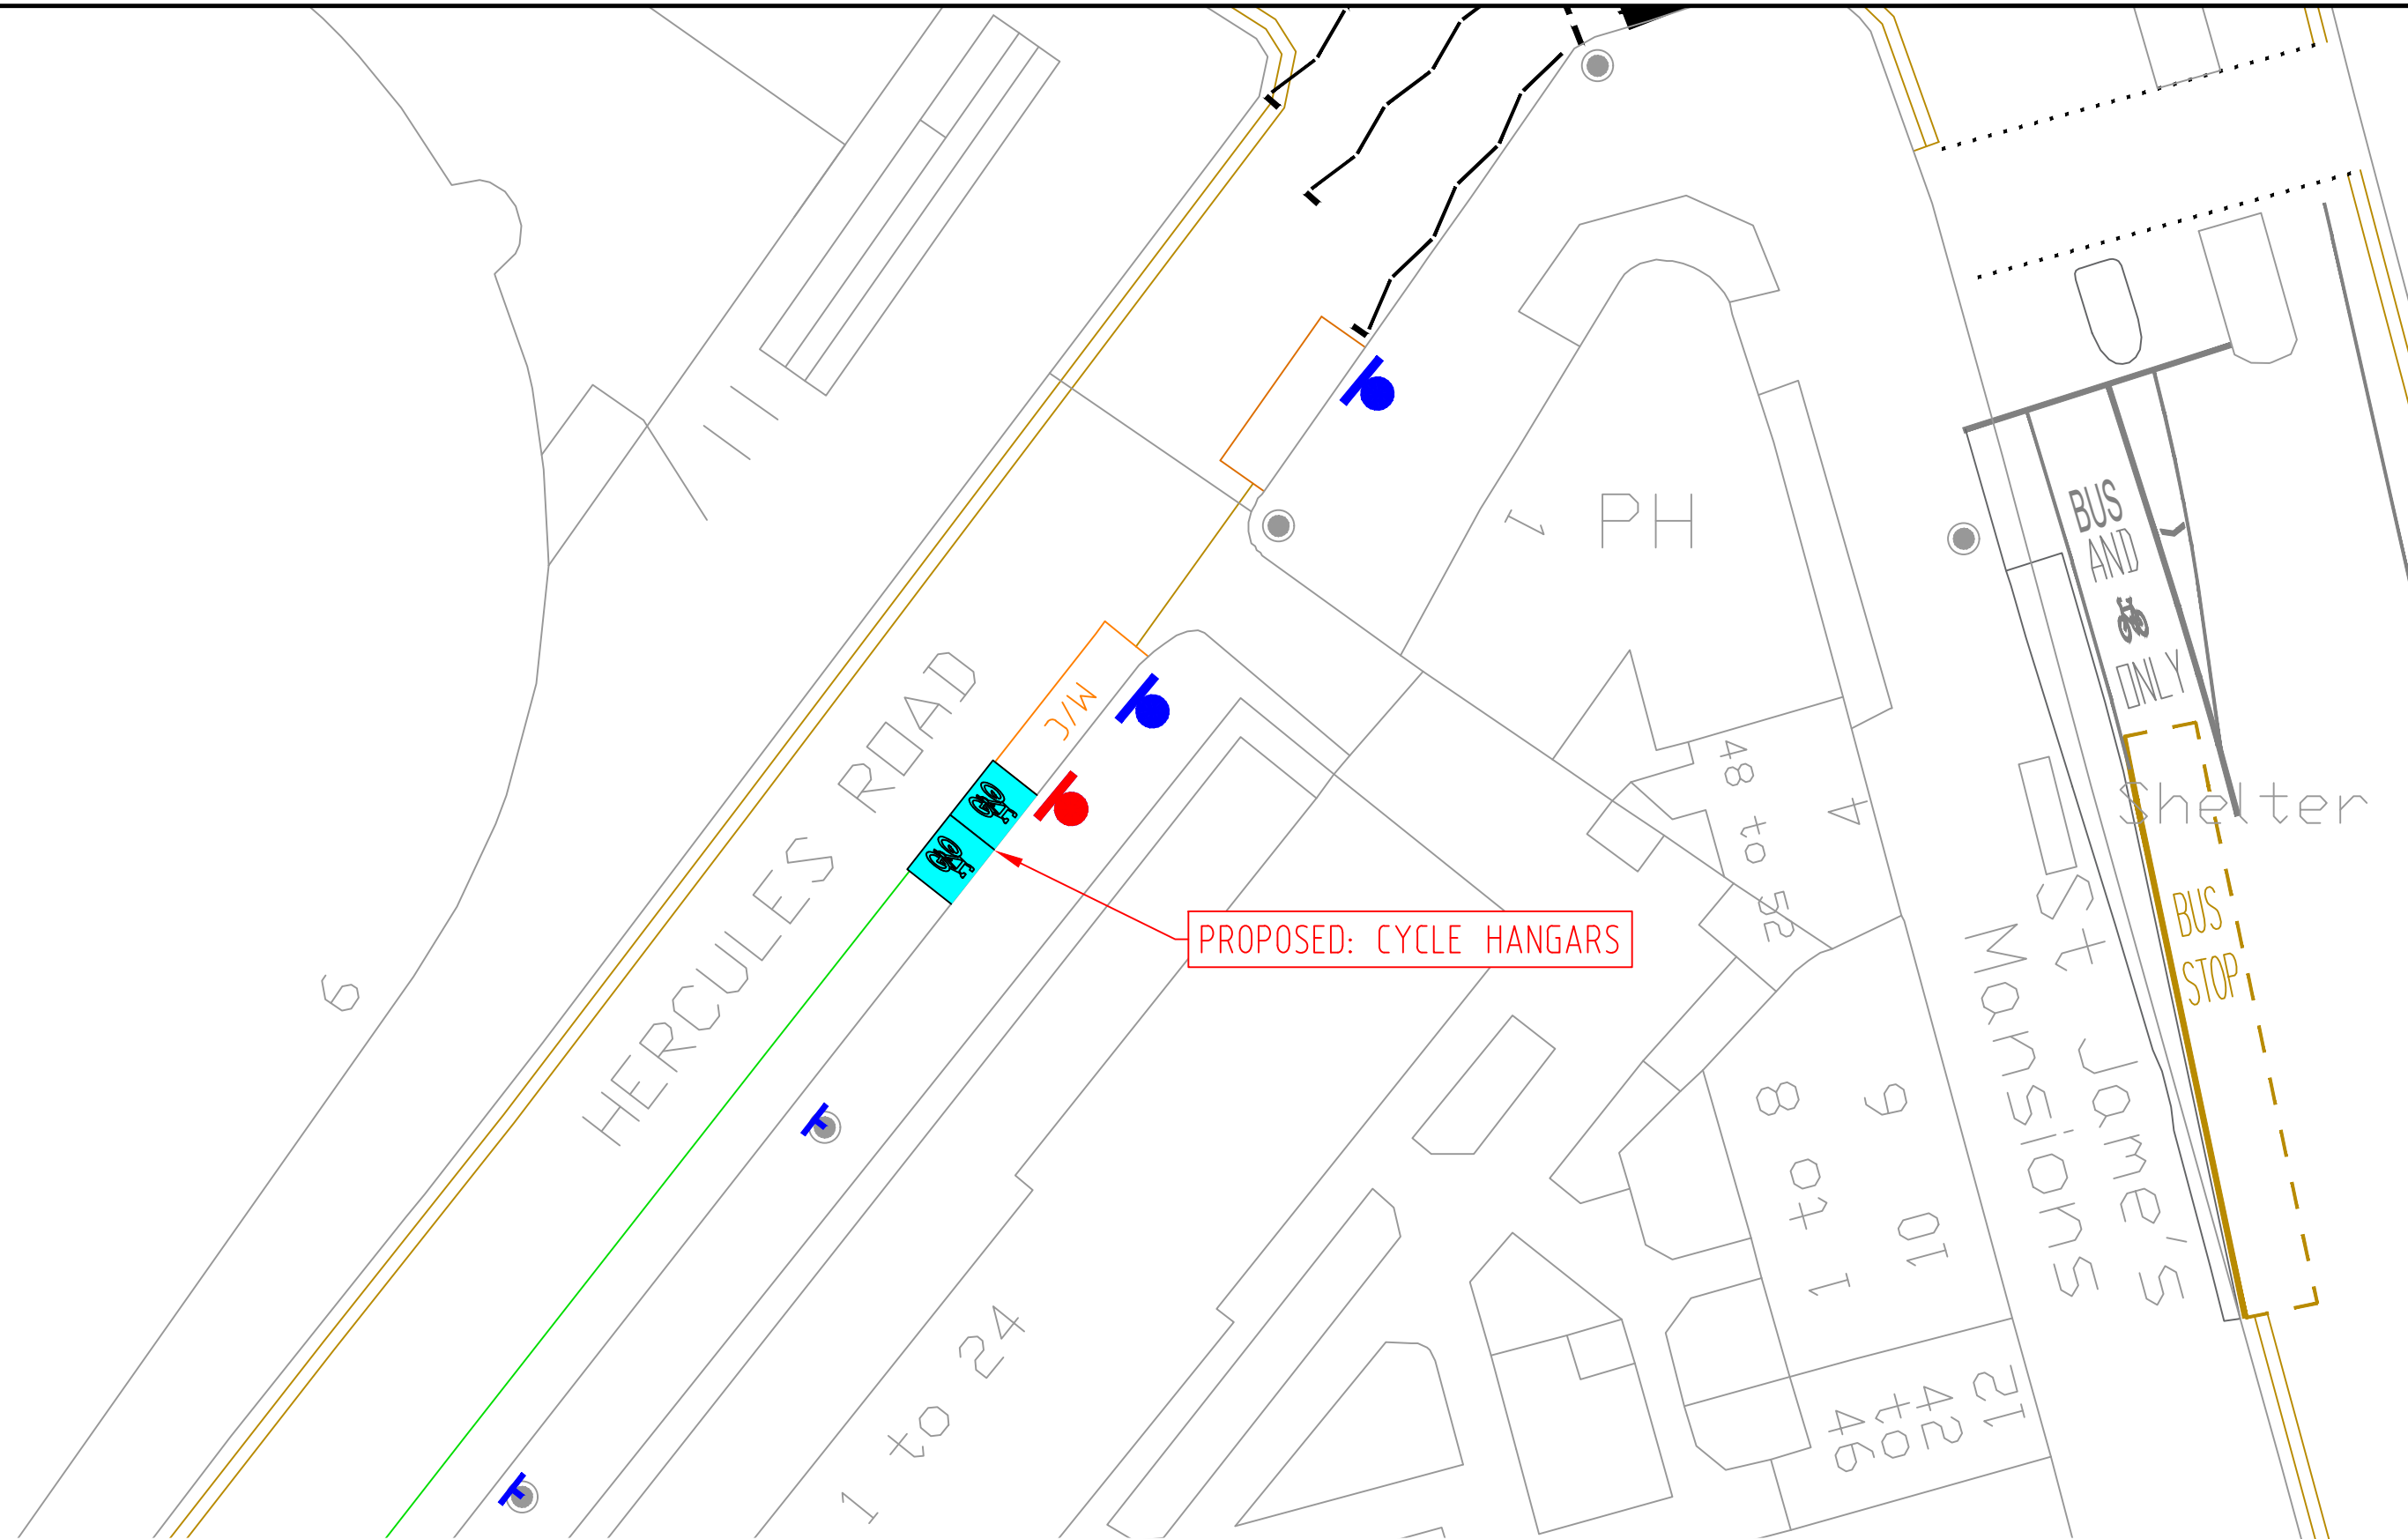


© CROWN COPYRIGHT AND DATABASE RIGHT 2024. ORDNANCE SURVEY 100019338. UNAUTHORISED REPRODUCTION INFRINGES CROWN COPYRIGHT AND MAY LEAD TO PROSECUTION OR CIVIL PROCEEDINGS.

NOTES:

REV	DESCRIPTION	DRAWN	SIG	DATE	CHKD	SIG	DATE	APP	SIG	DATE

Lambeth
 PARKING, STREET MANAGEMENT
 AND COMMERCIAL,
 3RD FLOOR, CIVIC CENTRE
 6 BRIXTON HILL
 LONDON, SW2 1EG
 020 7926 9000

DRAWN	BC	PROJECT	BUSINESS CYCLE HANGARS		
CHKD	LVK	DRAWING TITLE	HERCULES ROAD		
APP	LM	CLASSIFICATION	ETMO	PAPER	A3
		SCALE	1:250		
DATE	23.05.24	DRAWING NO	DES-CPZ-TS-1003-05		REVISION
					-

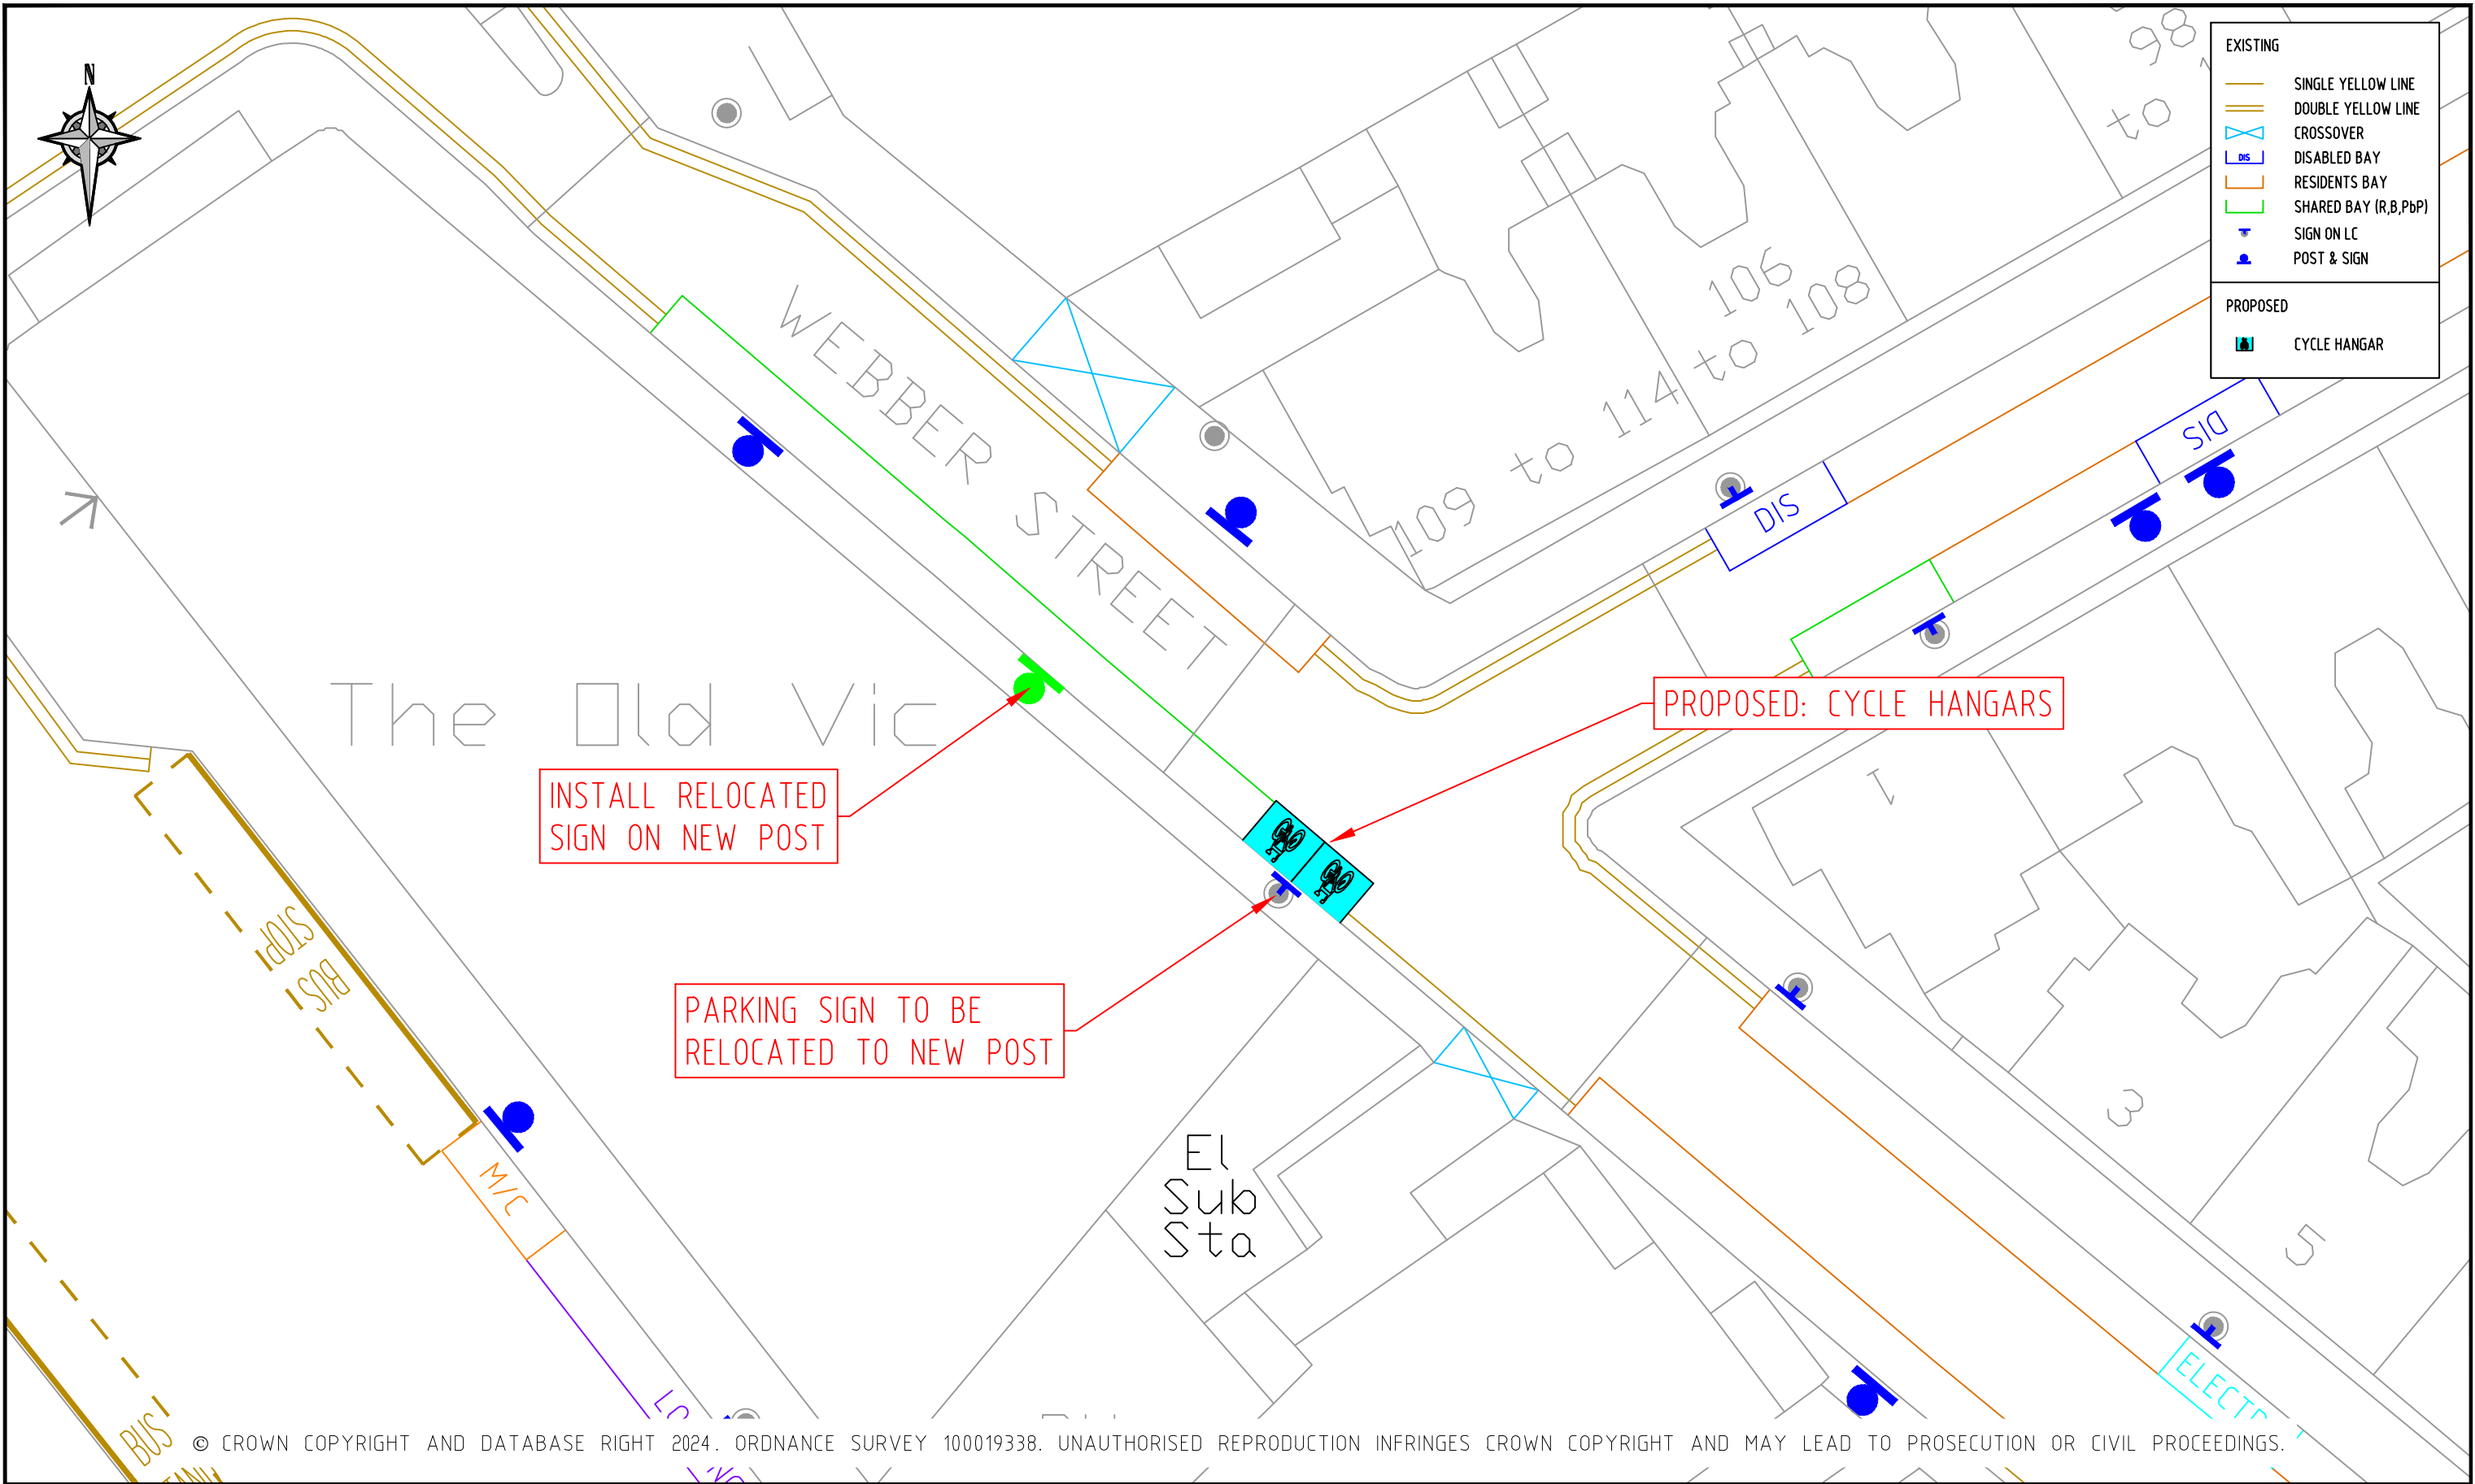

© CROWN COPYRIGHT AND DATABASE RIGHT 2024. ORDNANCE SURVEY 100019338. UNAUTHORISED REPRODUCTION INFRINGES CROWN COPYRIGHT AND MAY LEAD TO PROSECUTION OR CIVIL PROCEEDINGS.

NOTES:

REV	DESCRIPTION	DRAWN	SIG	DATE	CHKD	SIG	DATE	APP	SIG	DATE

Lambeth
 PARKING, STREET MANAGEMENT
 AND COMMERCIAL,
 3RD FLOOR, CIVIC CENTRE
 6 BRIXTON HILL
 LONDON, SW2 1EG
 020 7926 9000

DRAWN	BC	PROJECT	BUSINESS CYCLE HANGARS		
CHKD	LVK	DRAWING TITLE	WEBBER STREET		
APP	LM	CLASSIFICATION	ETMO	PAPER	A3
		SCALE	1:250		
DATE	23.05.24	DRAWING NO	DES-CPZ-TS-1003-02		REVISION
					-