


PROPOSED

- CC CAR CLUB BAY
- POST & SIGN



Scheme Ref.	CAR CLUB	
Sign Ref.	LA-000	x-height 15.0
Letter colour	BLACK	SIGN FACE
Background	WHITE	Width 235mm
Border	BLACK	Height 200mm
Material	Class RA2 (12899-1:2007) Area 0.05m ²	

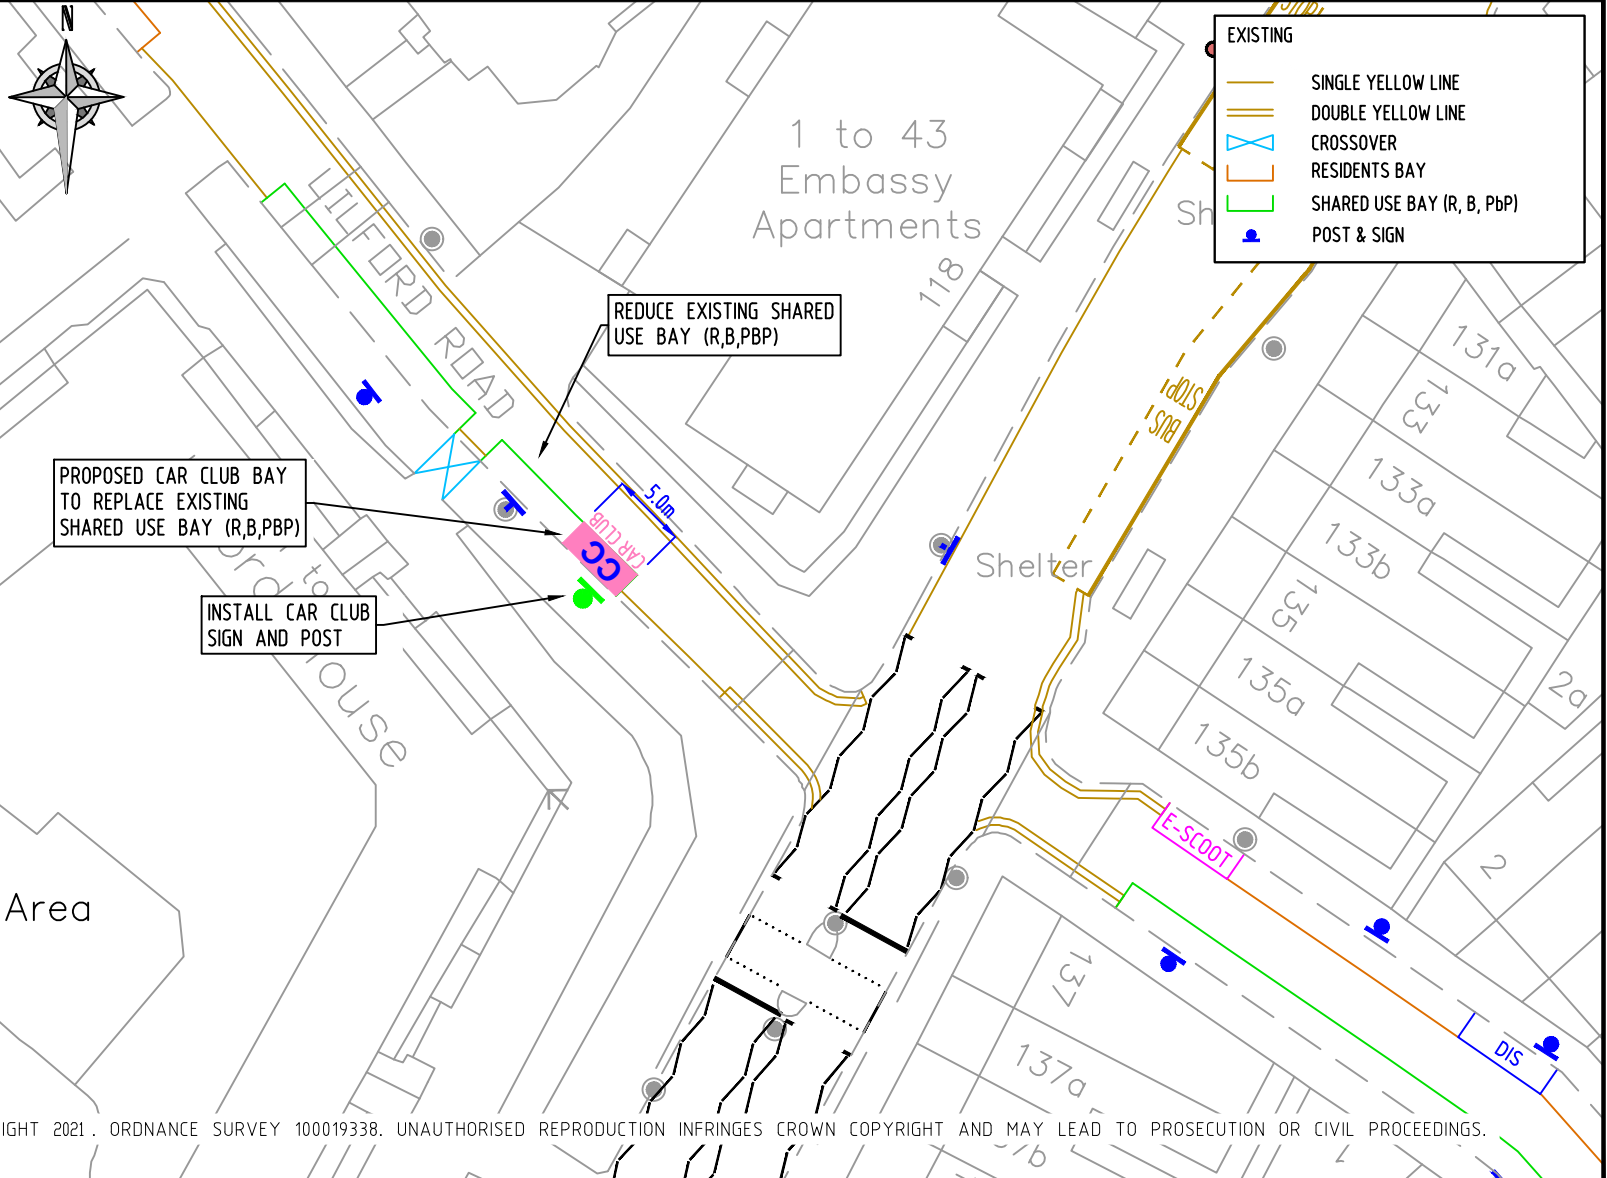

© CROWN COPYRIGHT AND DATABASE RIGHT 2021. ORDNANCE SURVEY 100019338. UNAUTHORISED REPRODUCTION INFRINGES CROWN COPYRIGHT AND MAY LEAD TO PROSECUTION OR CIVIL PROCEEDINGS.

REV	DESCRIPTION	DRAWN	SIG	DATE	CHKD	SIG	DATE	APP	SIG	DATE

Lambeth

PARKING, STREET MANAGEMENT
AND COMMERCIAL,
3RD FLOOR, CIVIC CENTRE
6 BRIXTON HILL
LONDON, SW2 1EG
020 7926 9000

DRAWN	SC	PROJECT	PROPOSED CAR CLUB BAY		
CHKD	LM	DRAWING TITLE	116-120 COLDHARBOUR LANE		
APP	LM	CLASSIFICATION	TMO	PAPER	A4
		SCALE	1:500		
DATE	01.07.24	DRAWING NO	DES-CPZ-CC-24-02		REVISION
					1