



CLASSIFICATION AND COMMERCIAL,


3RD FLOOR, CIVIC CENTRE DE Α3 1:250 10.04.24 DSE-CPZ-EVB-1007-003-03

6 BRIXTON HILL LONDON, SW2 1EG 020 7926 9000

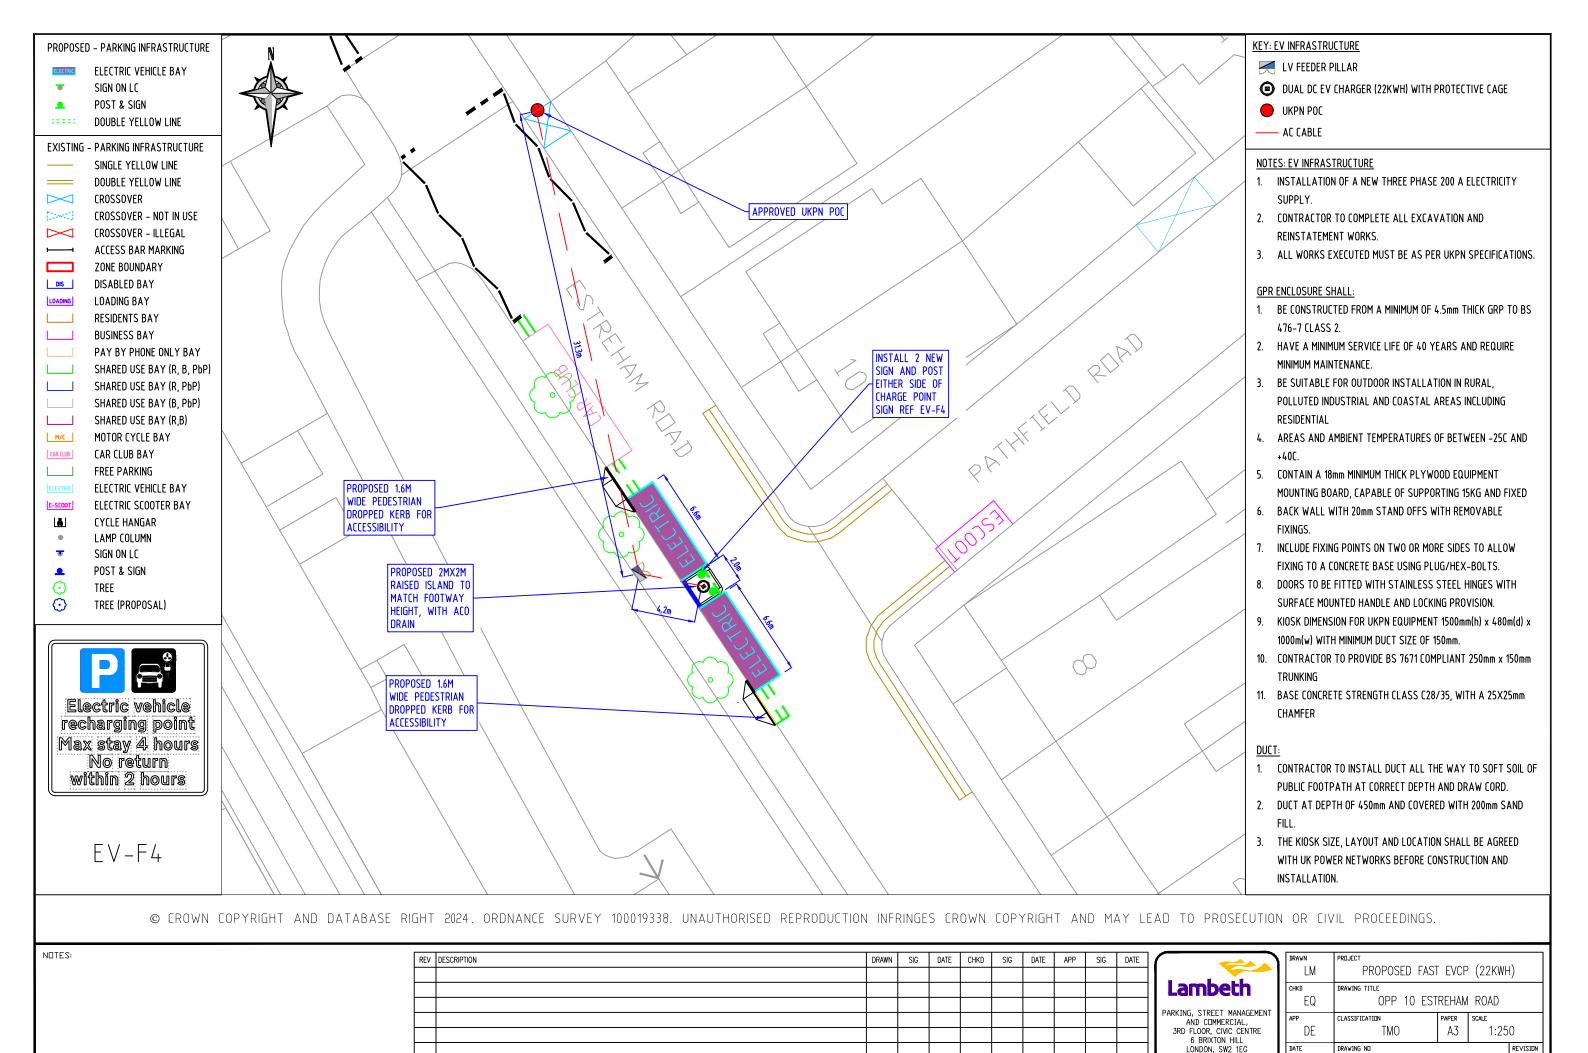



10.04.24

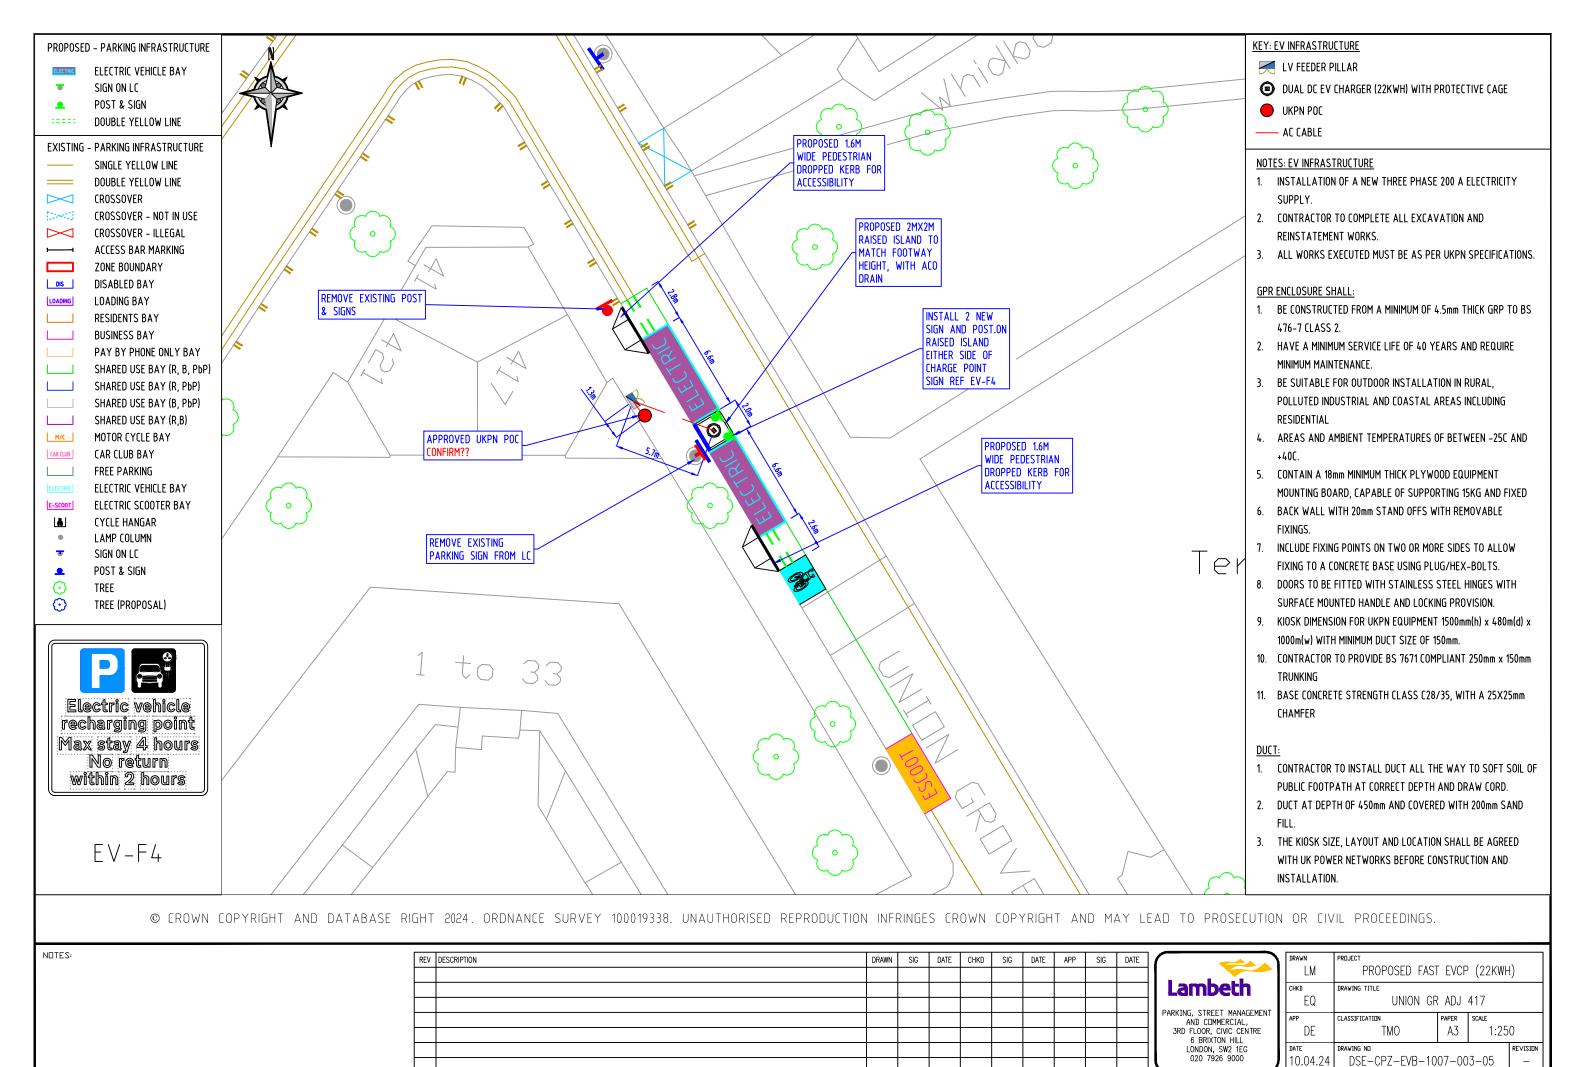


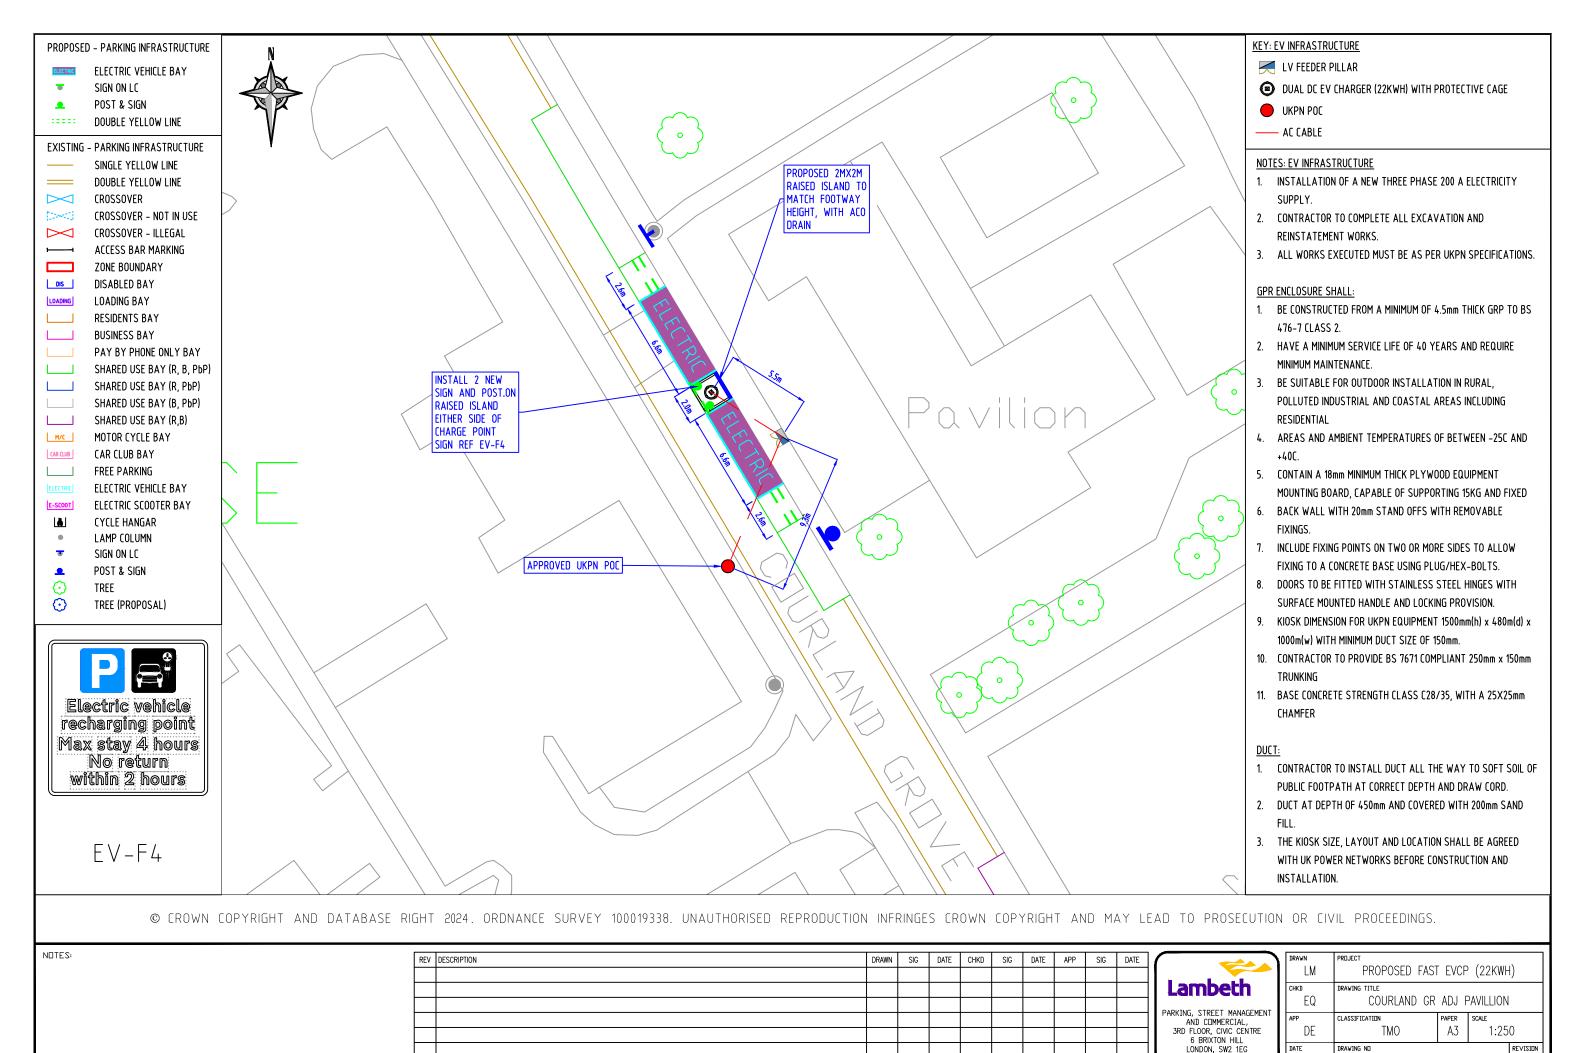


10.04.24 DSE-CPZ-EVB-1007-003-06

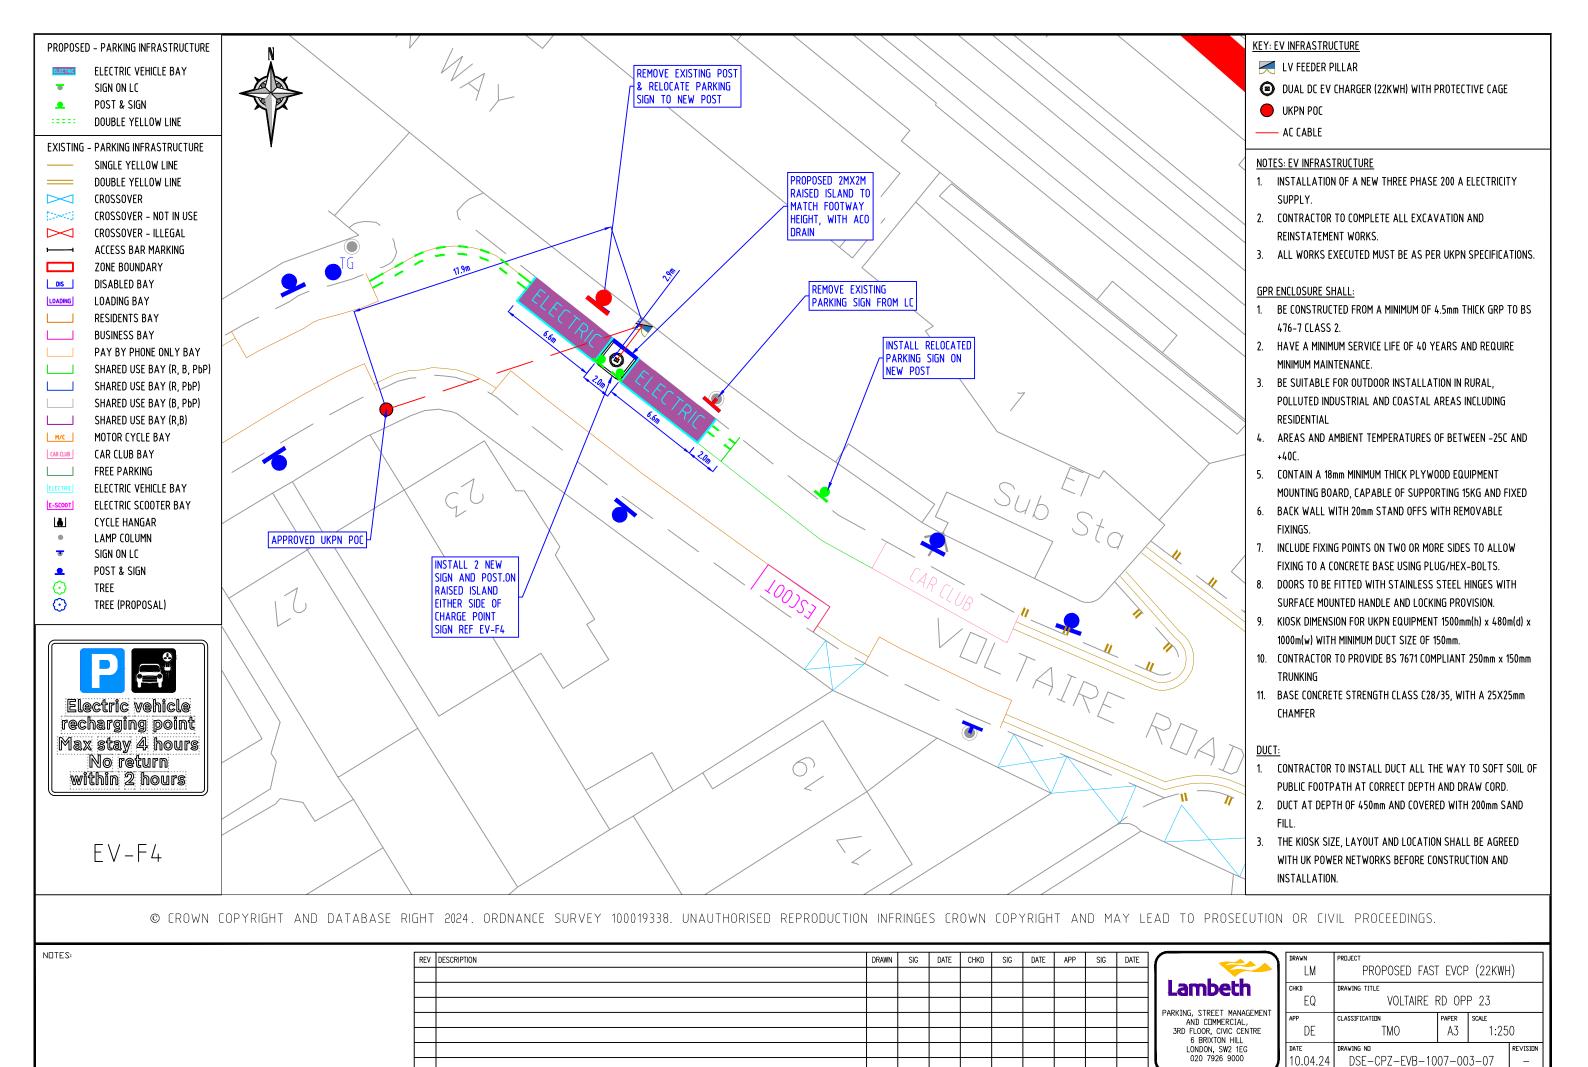

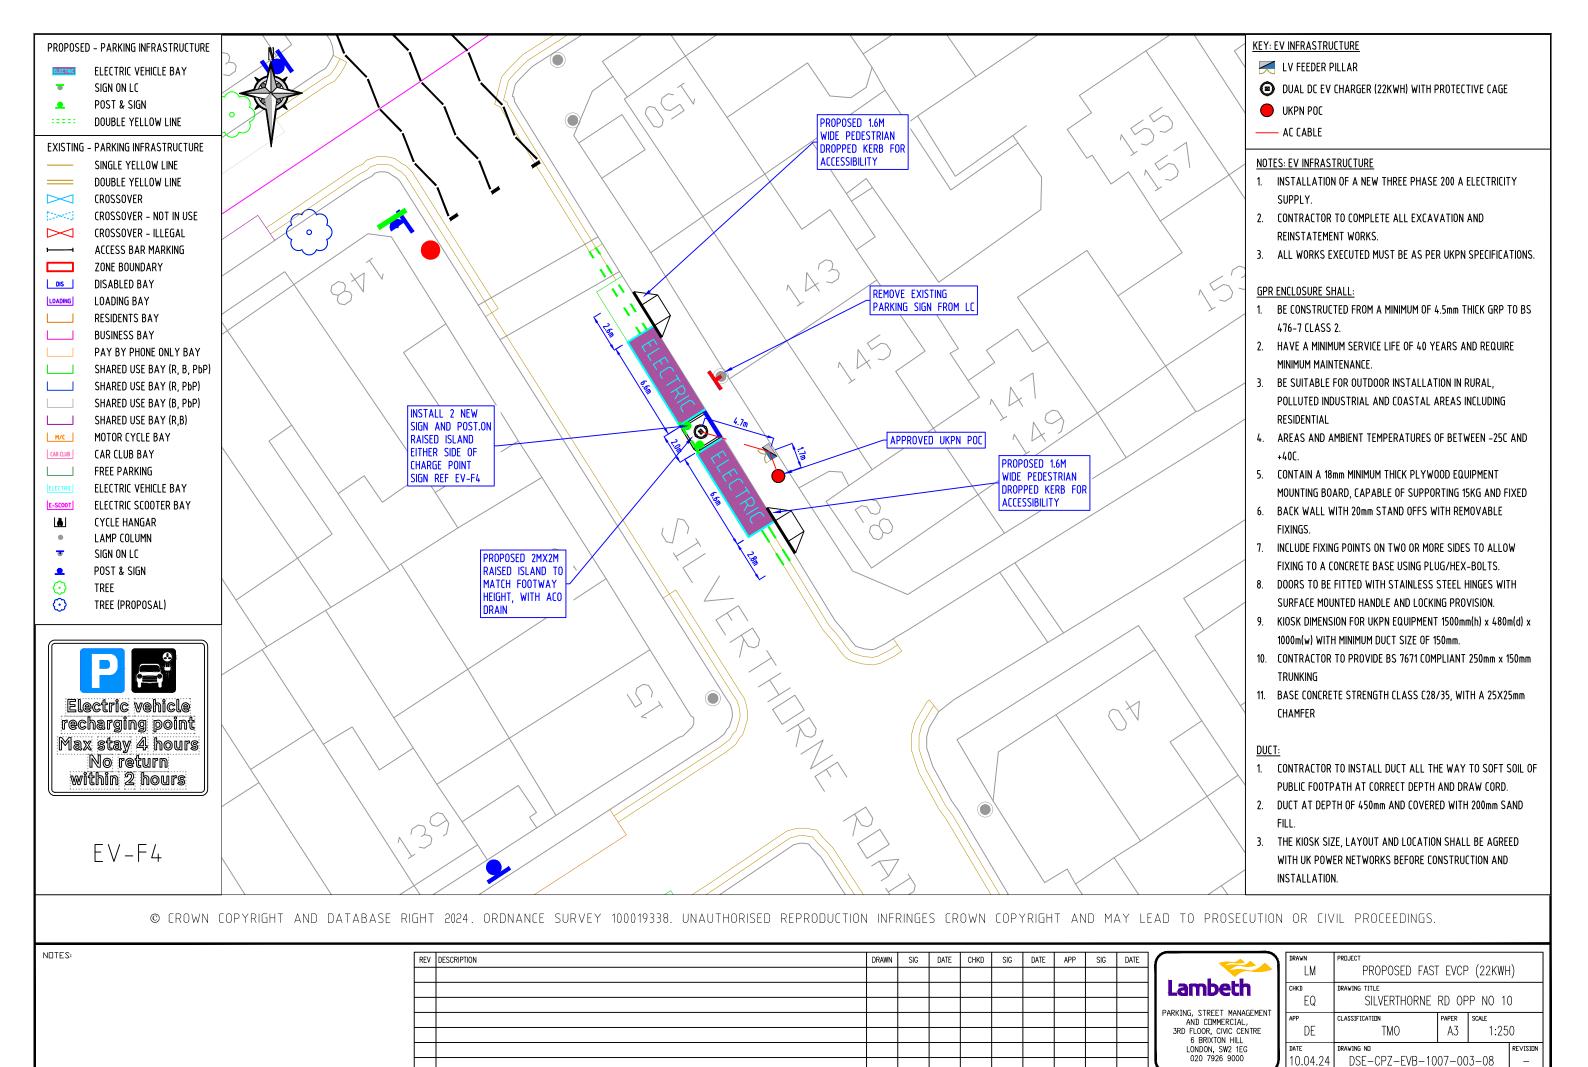


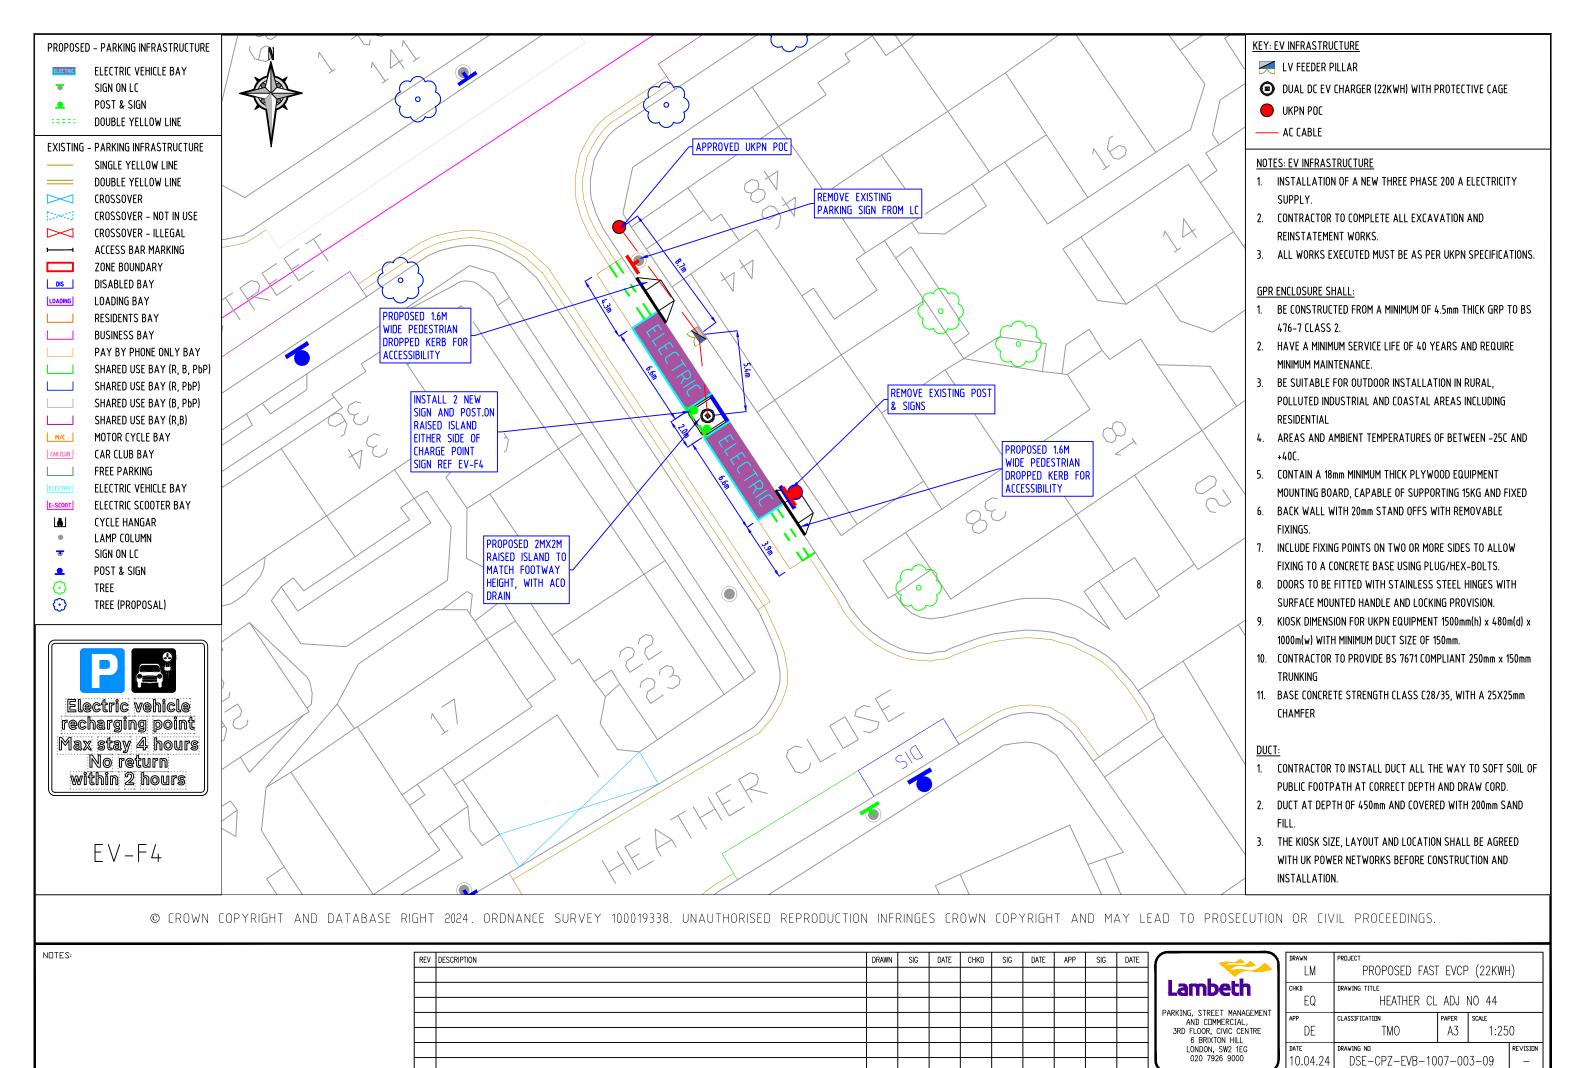

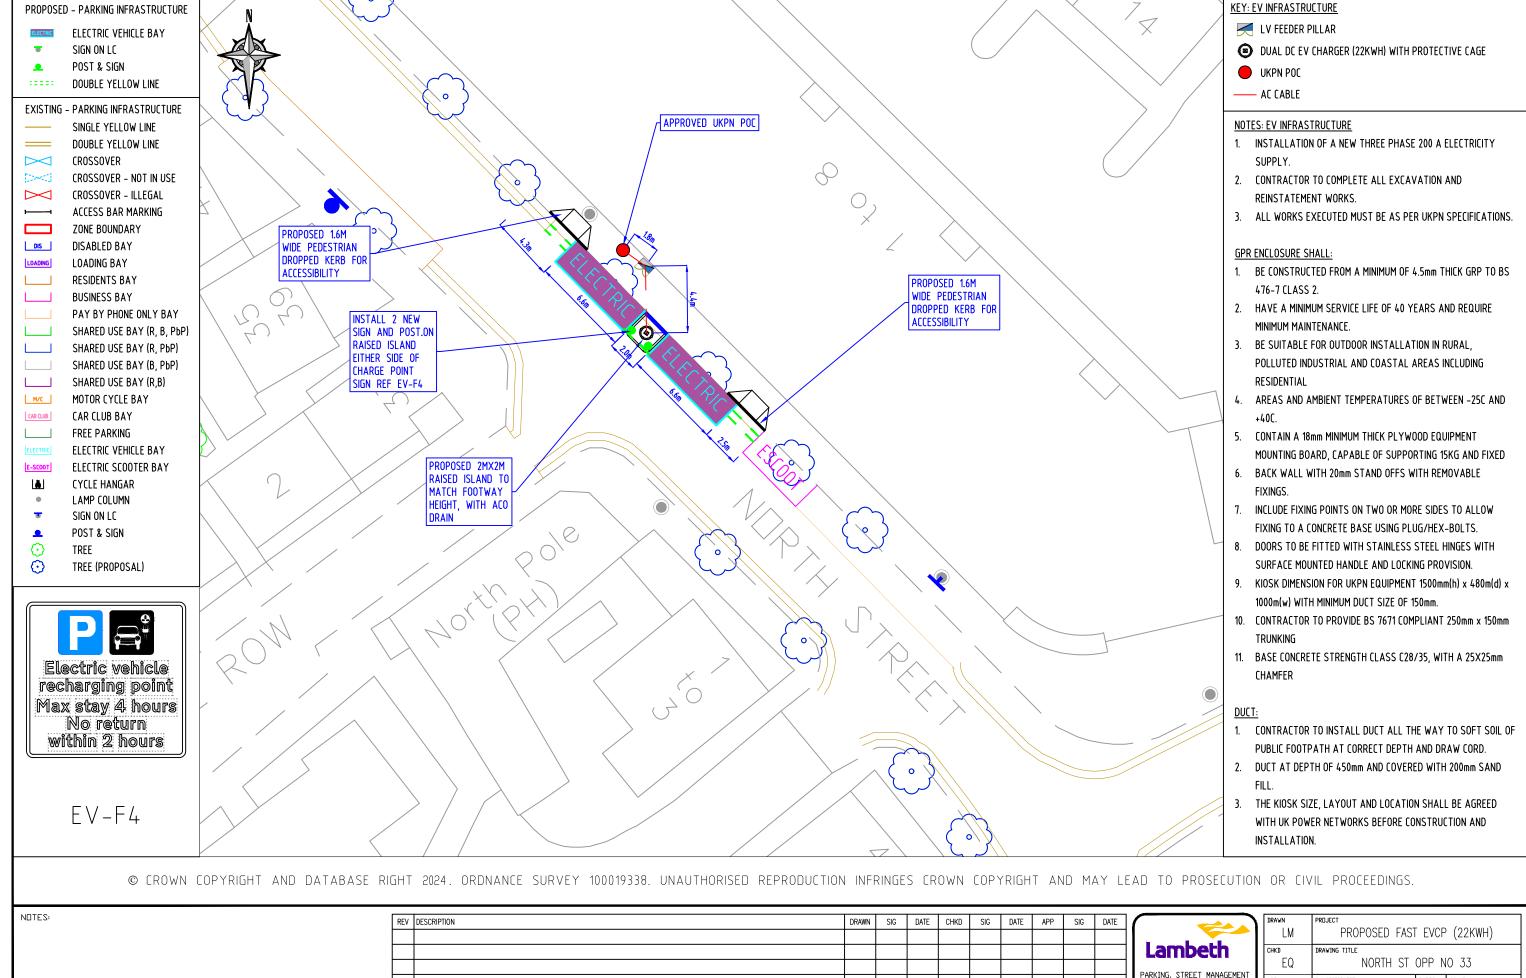



AND COMMERCIAL, 3RD FLOOR, CIVIC CENTRE


6 BRIXTON HILL LONDON, SW2 1EG 020 7926 9000

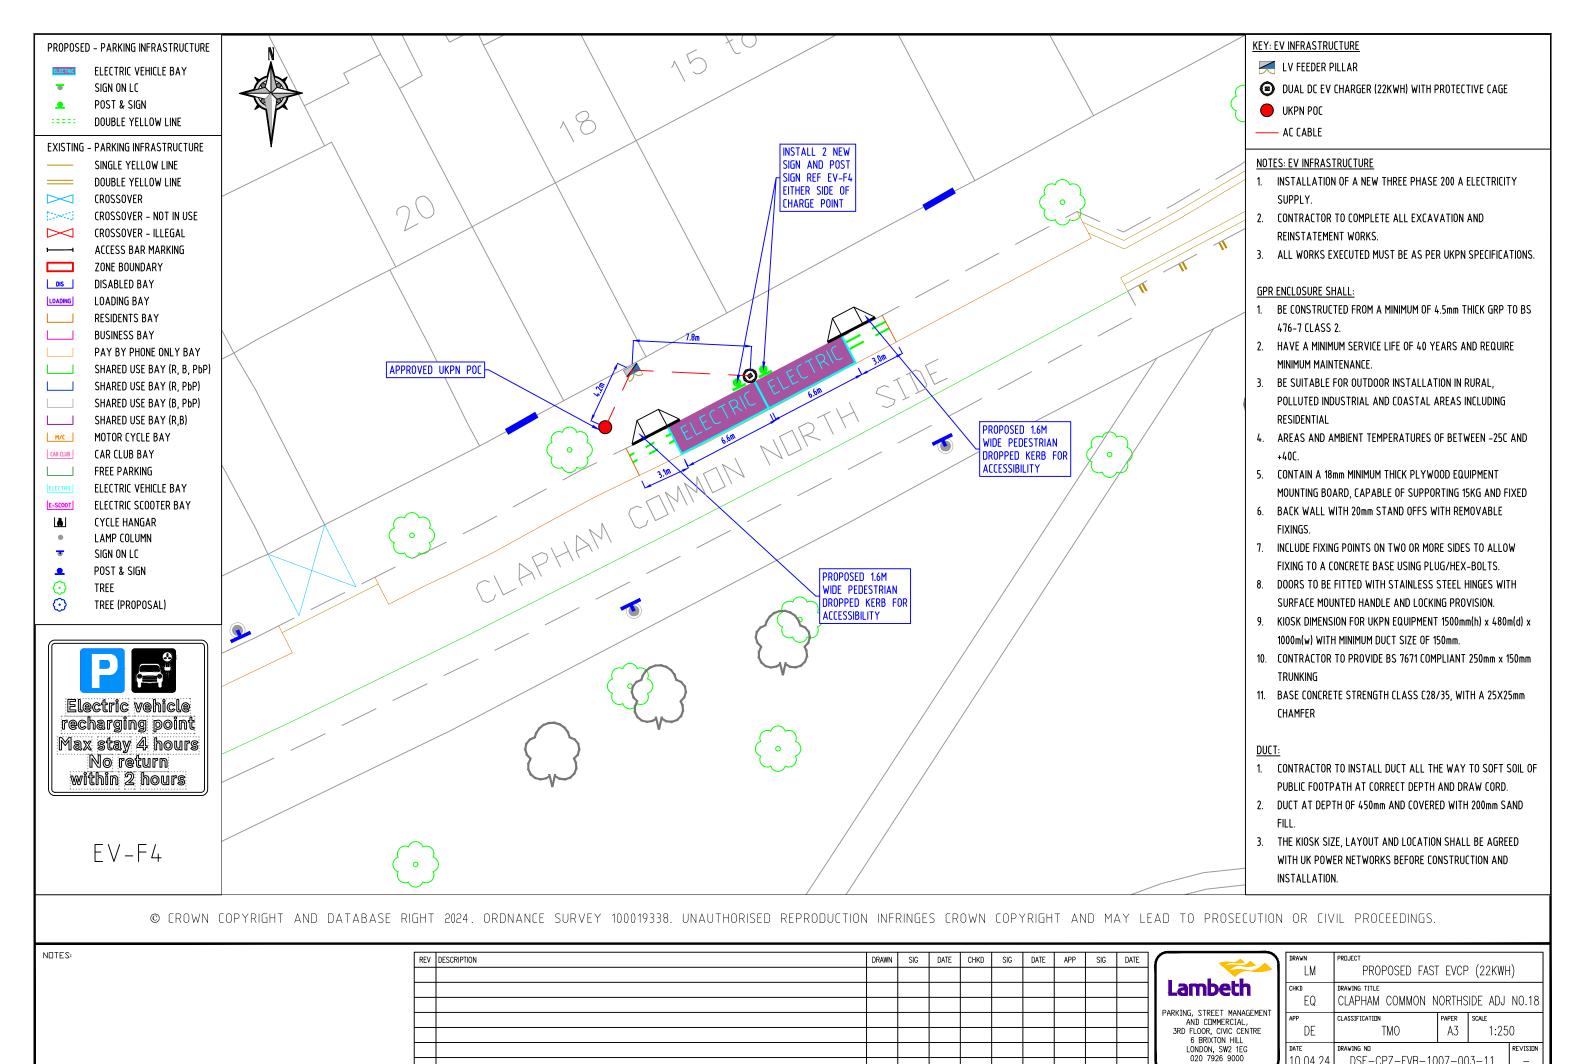


10.04.24

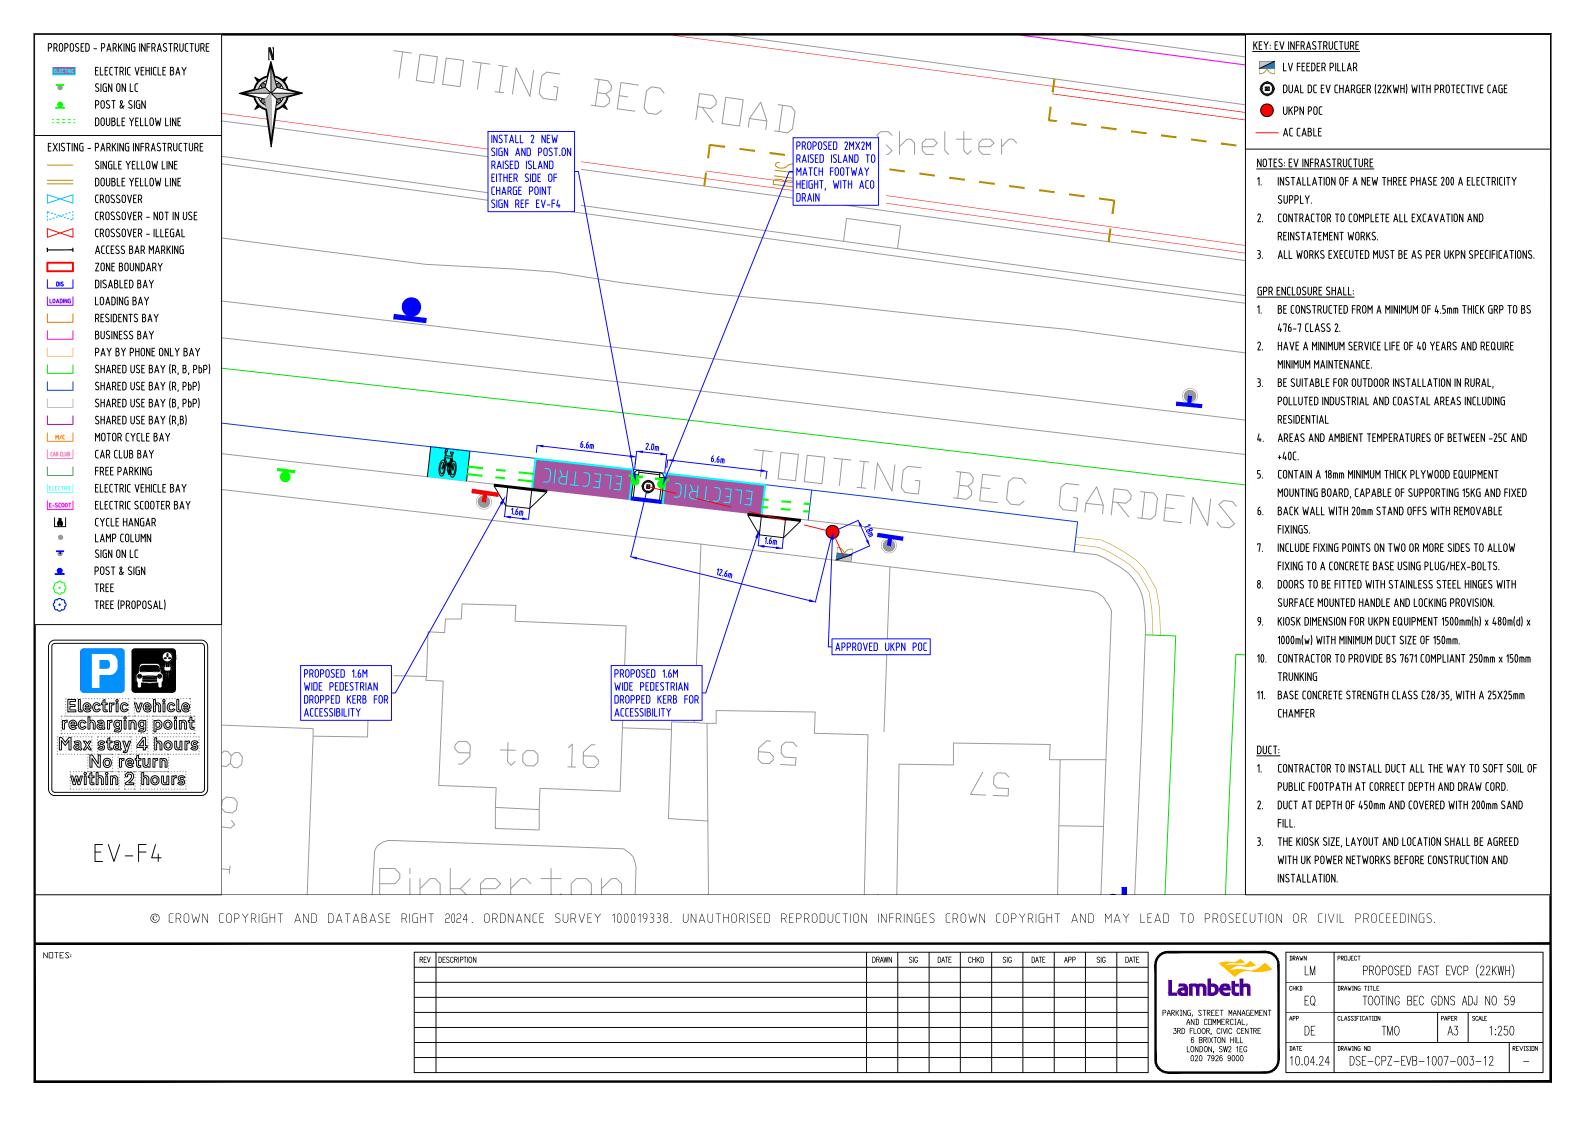


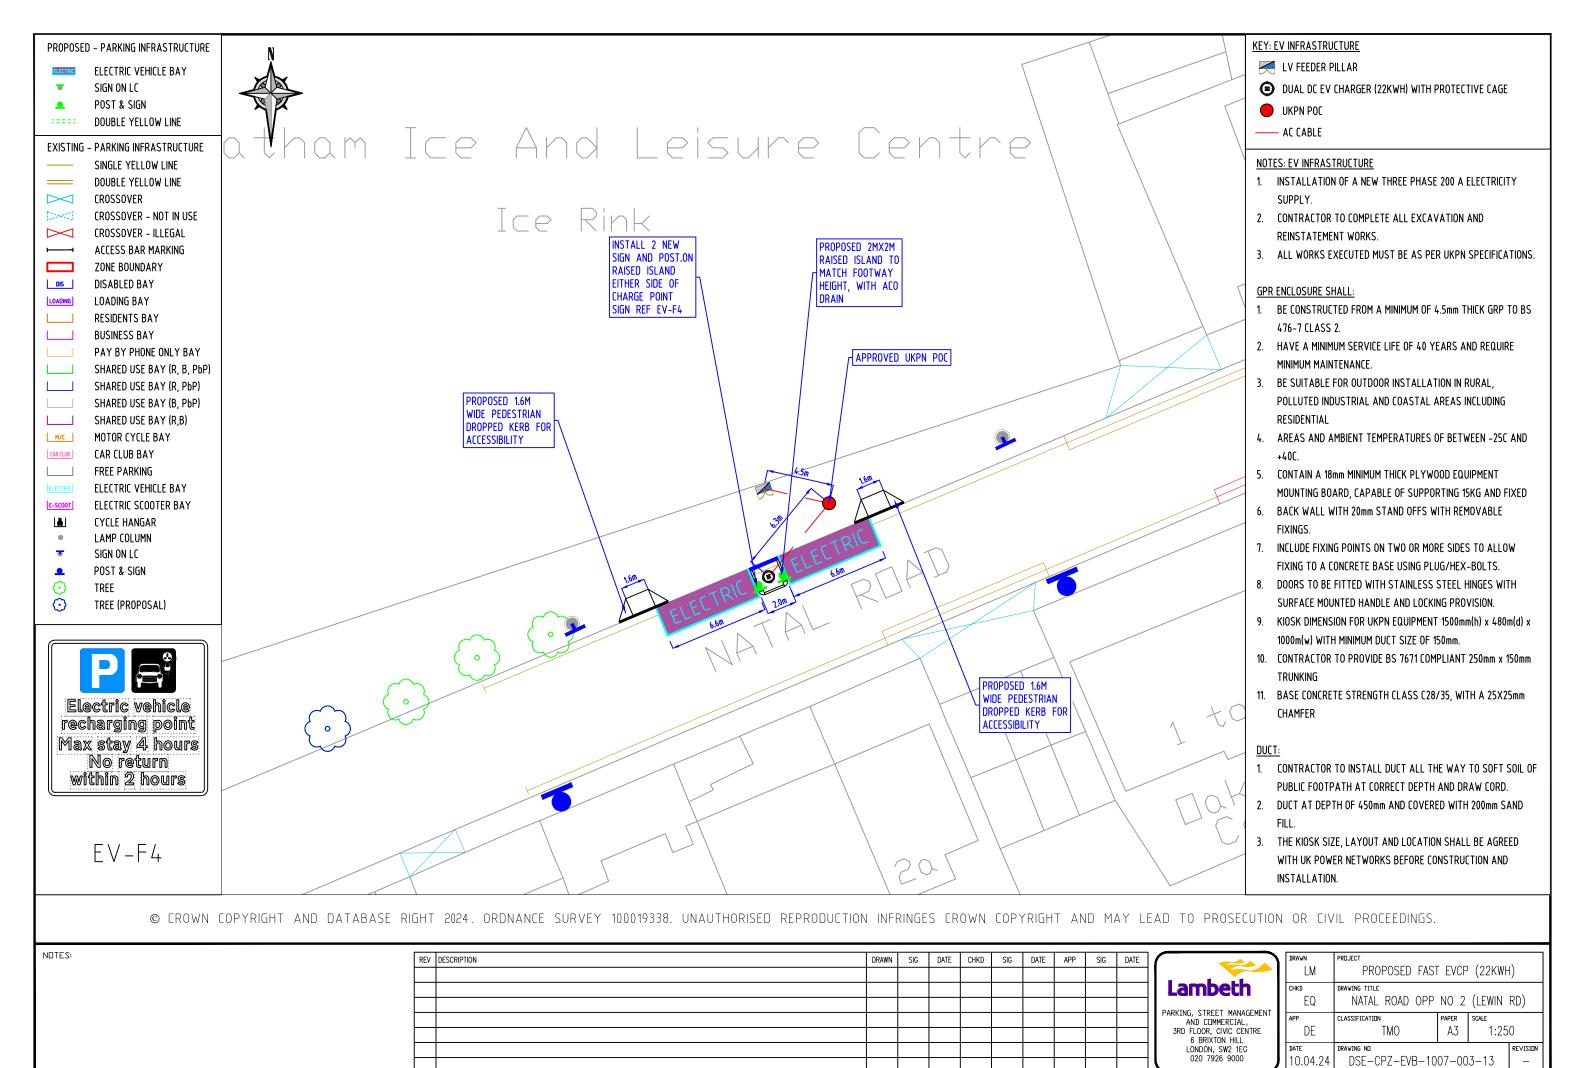

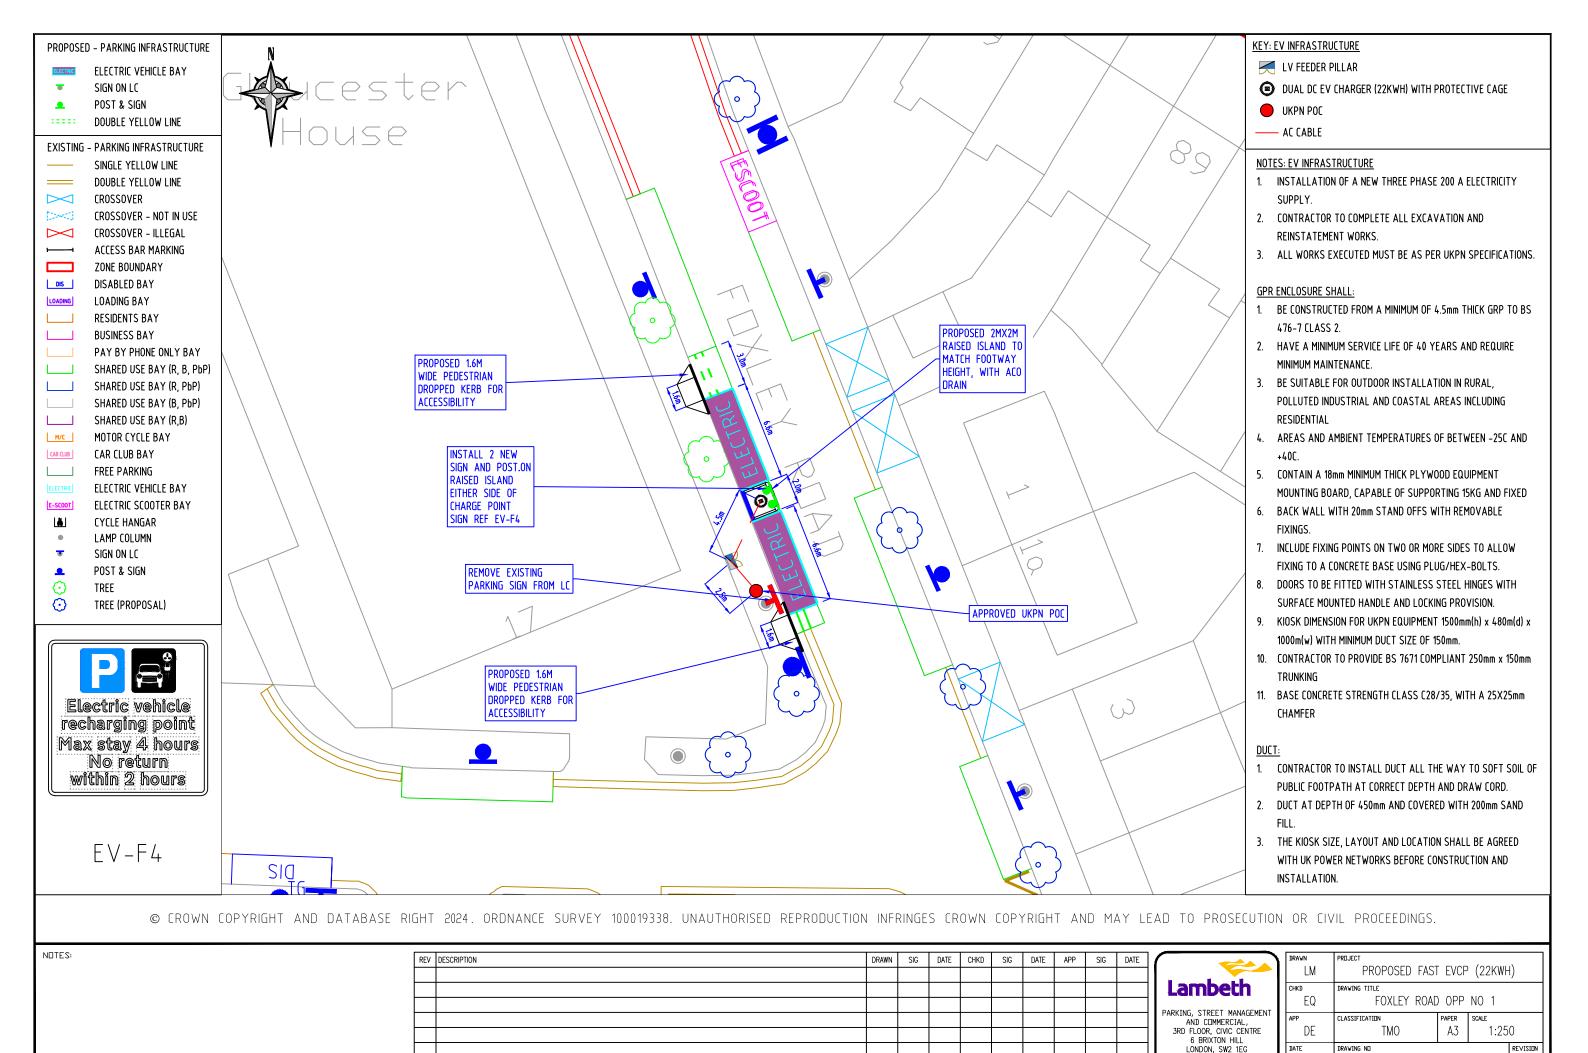



10.04.24

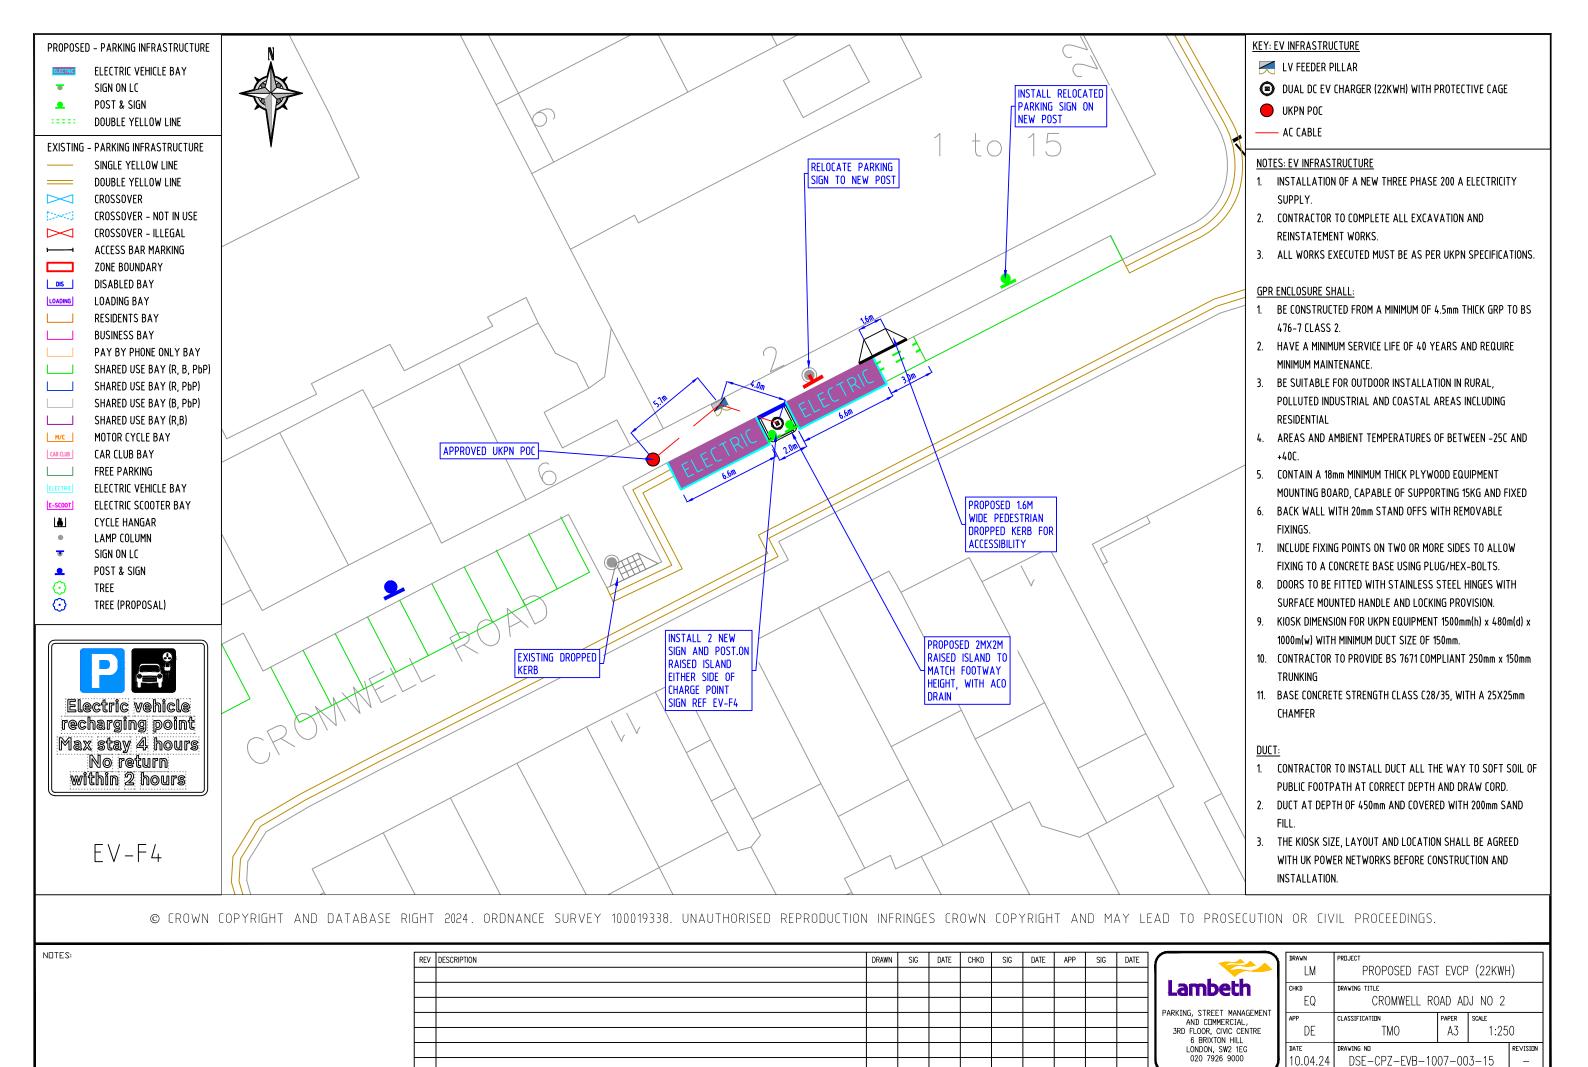


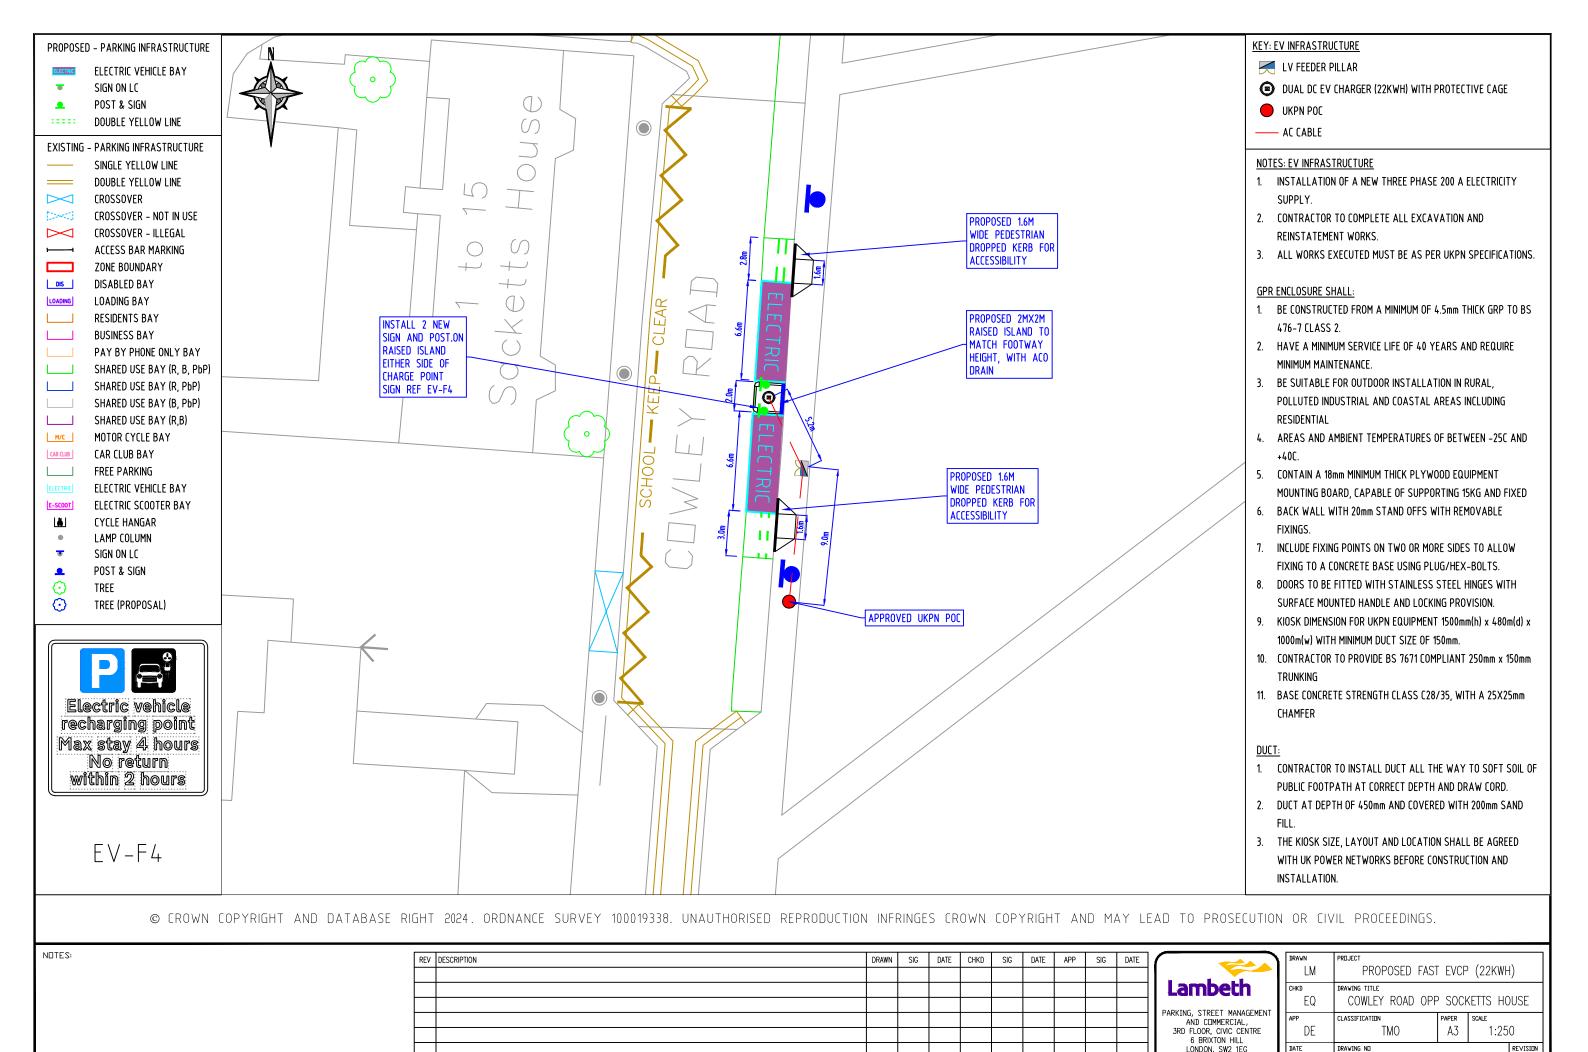


10.04.24

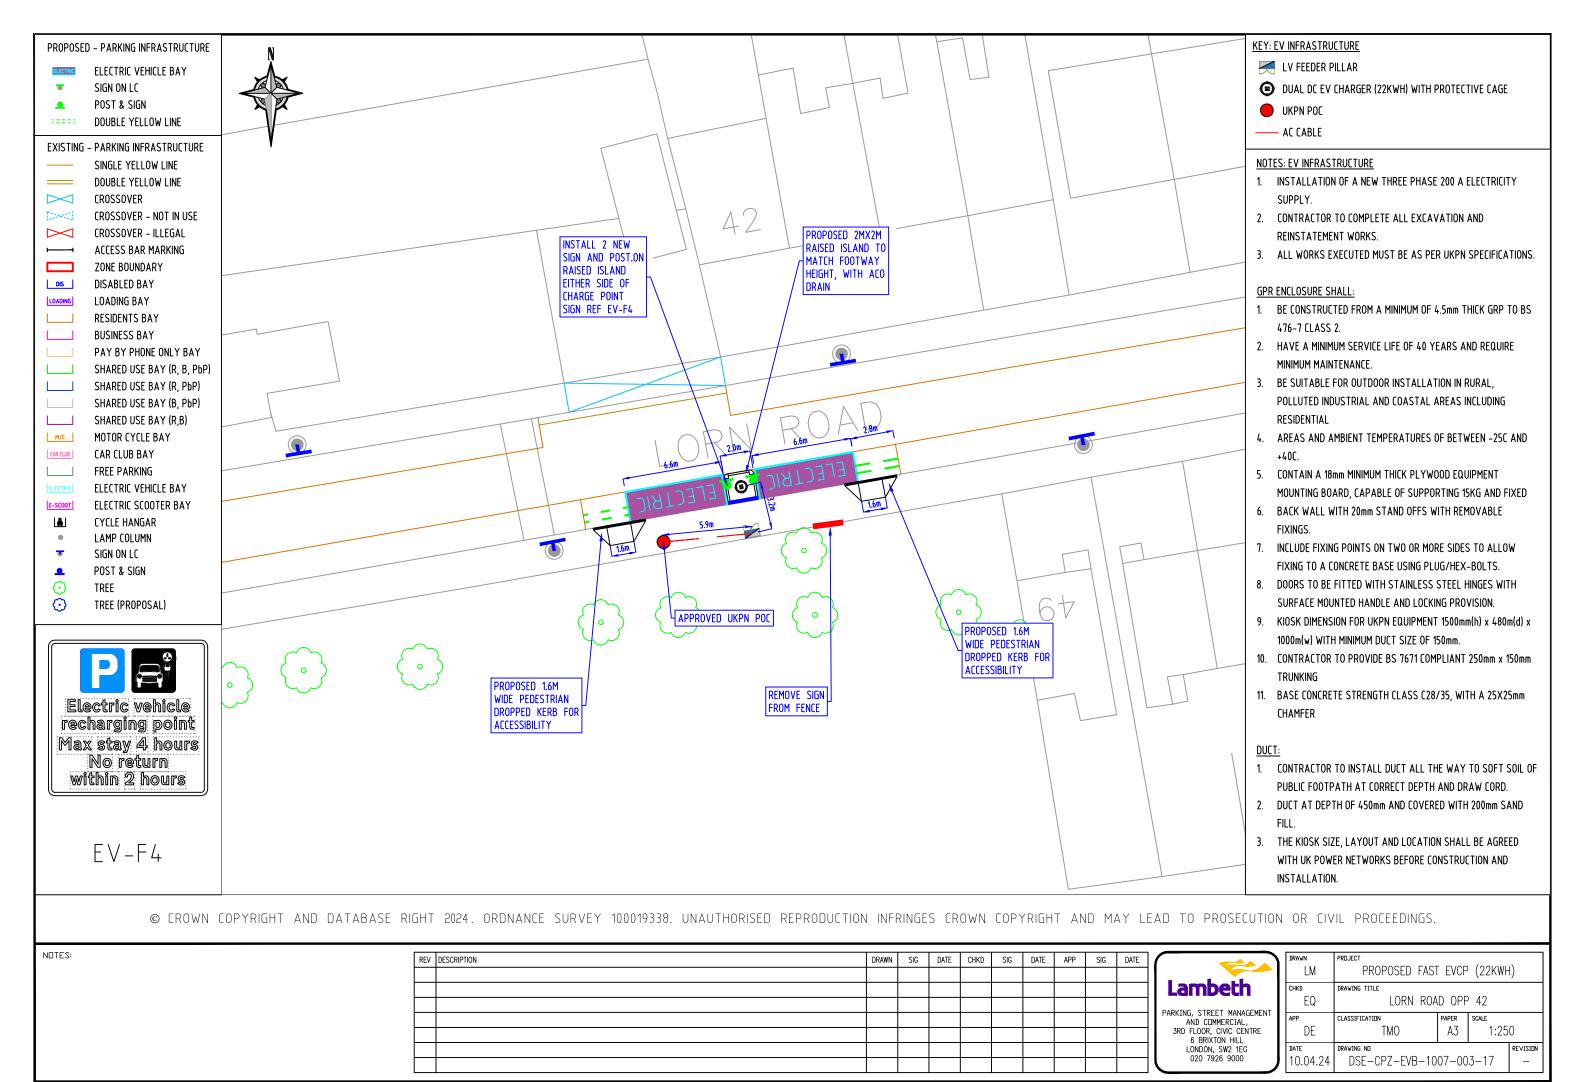

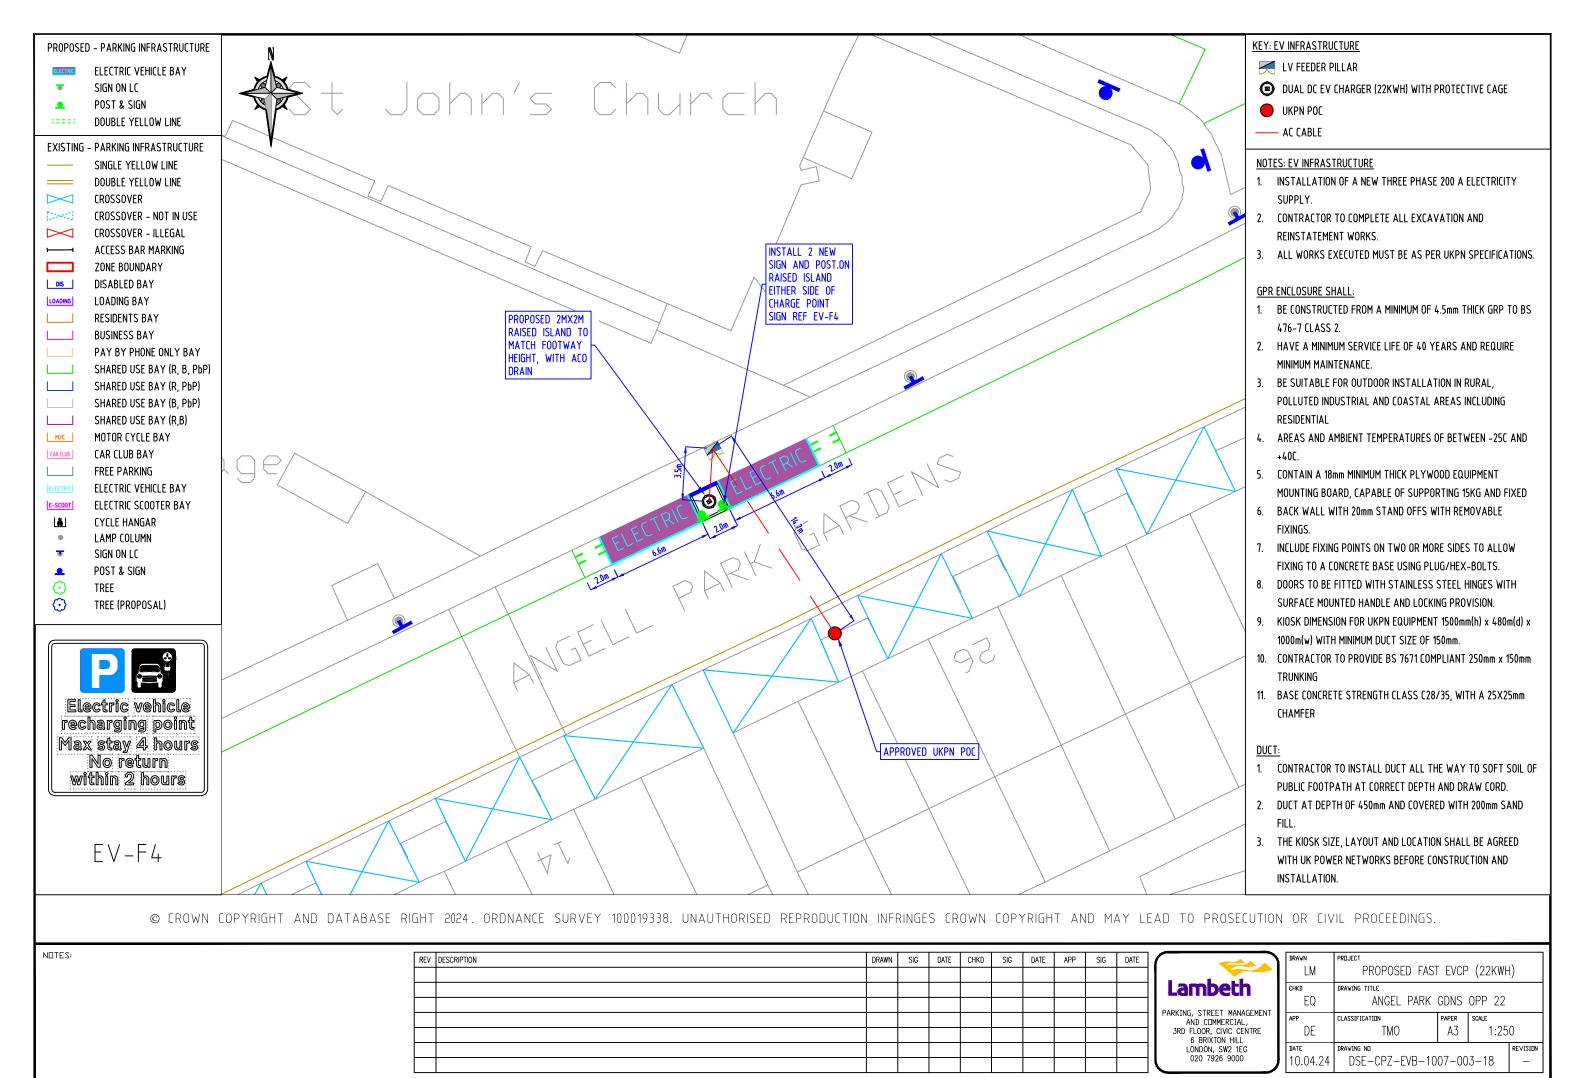


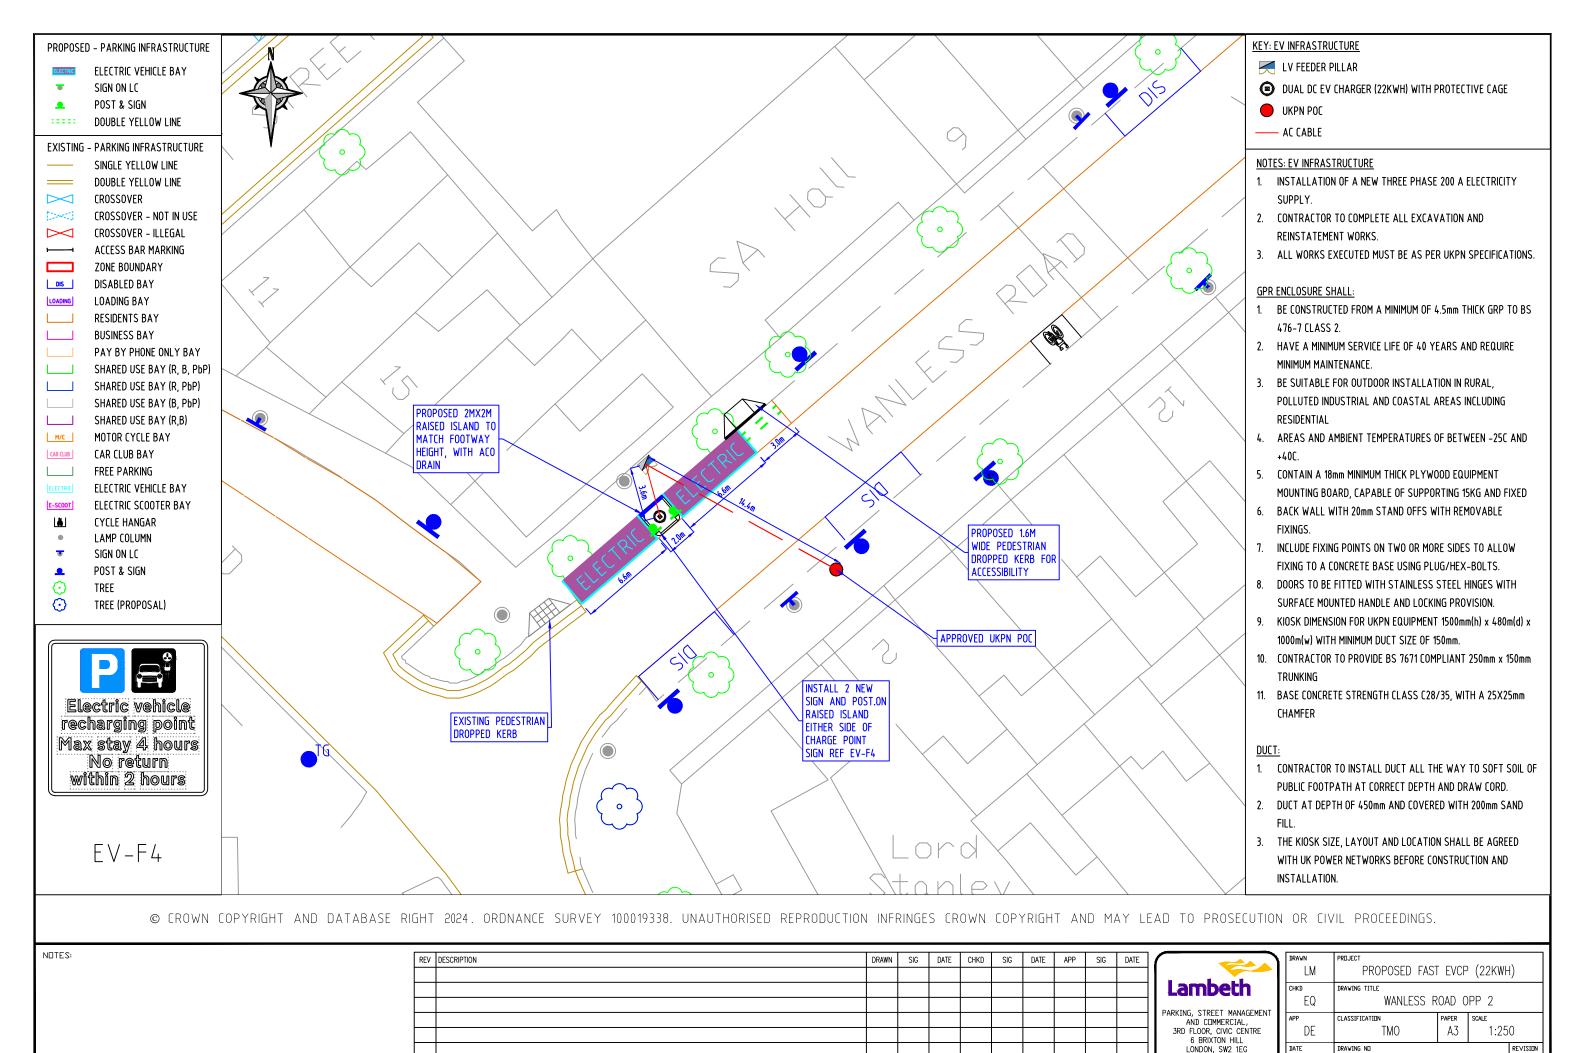


10.04.24 DSE-CPZ-EVB-1007-003-19

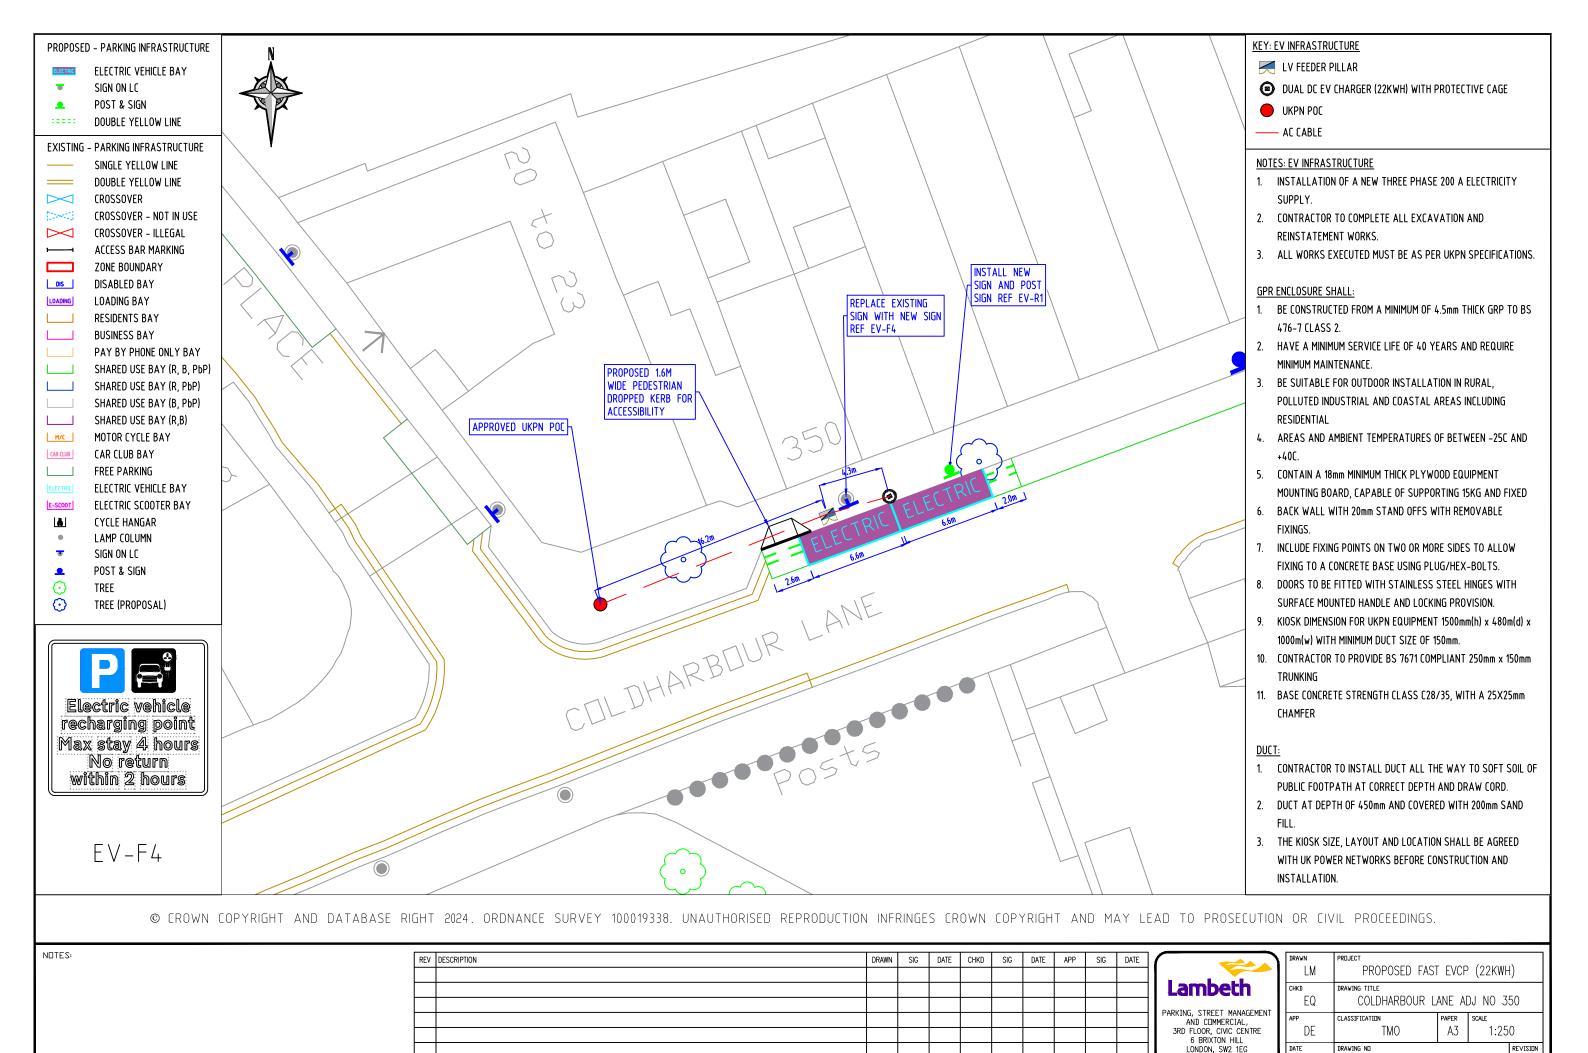


10.04.24 DSE-CPZ-EVB-1007-003-20

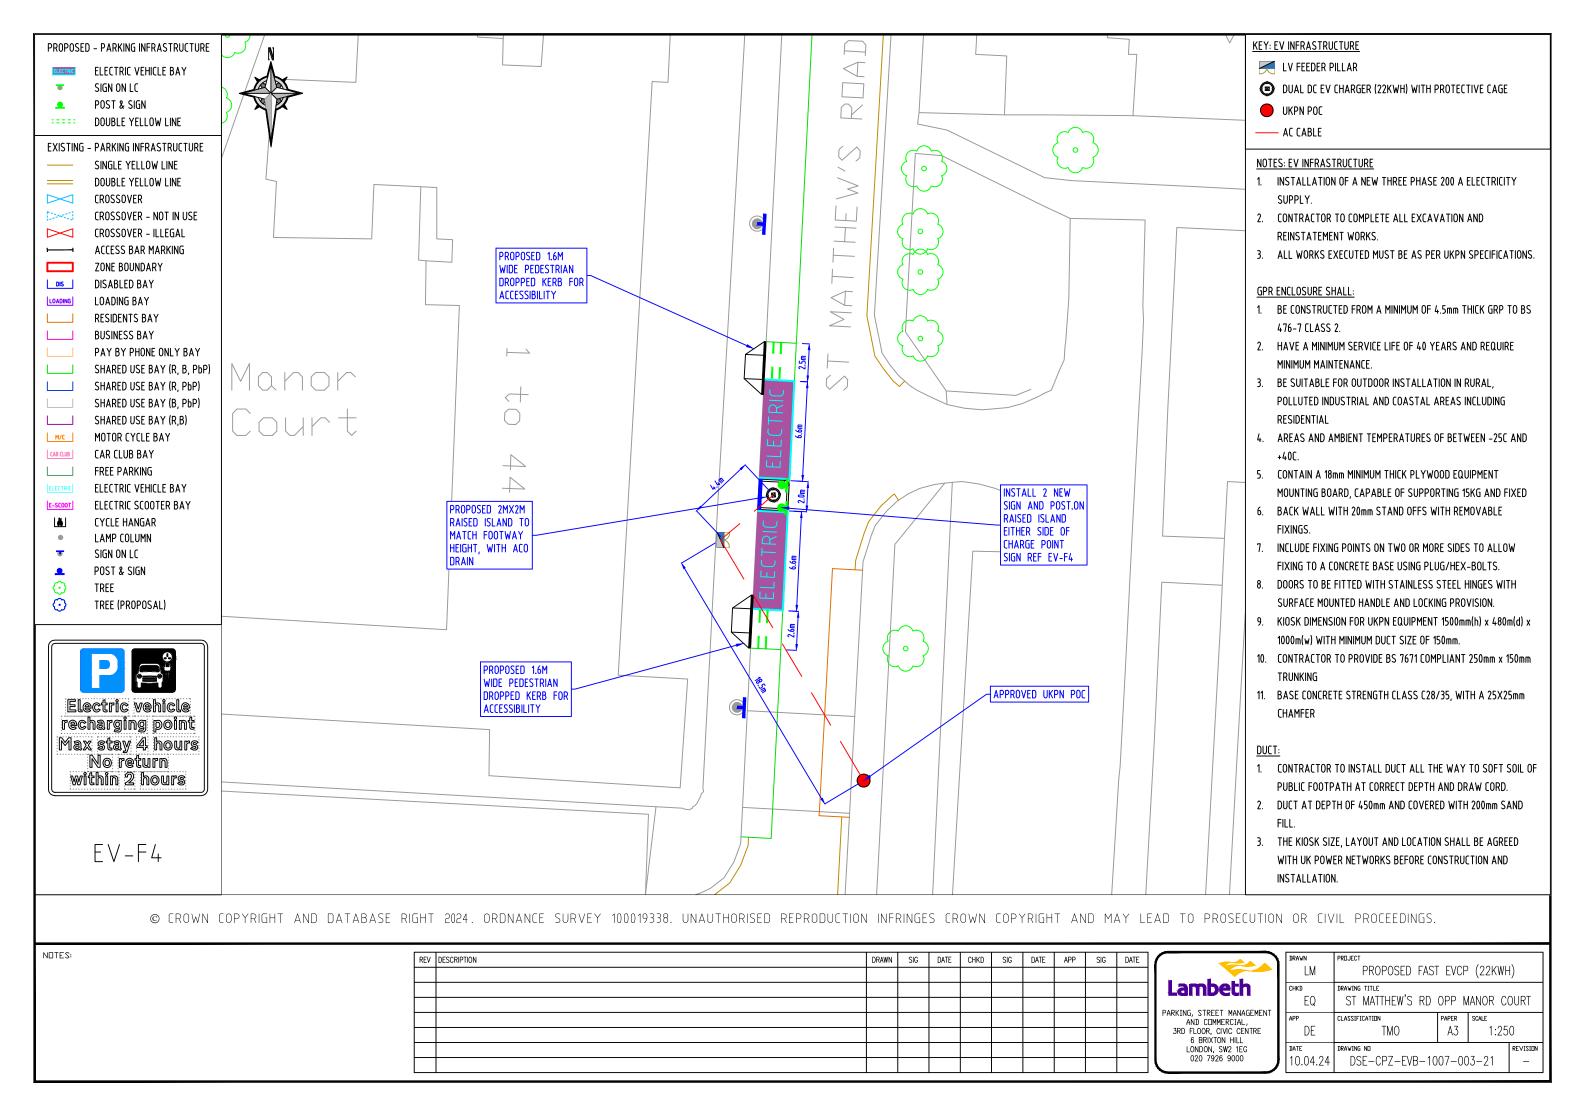


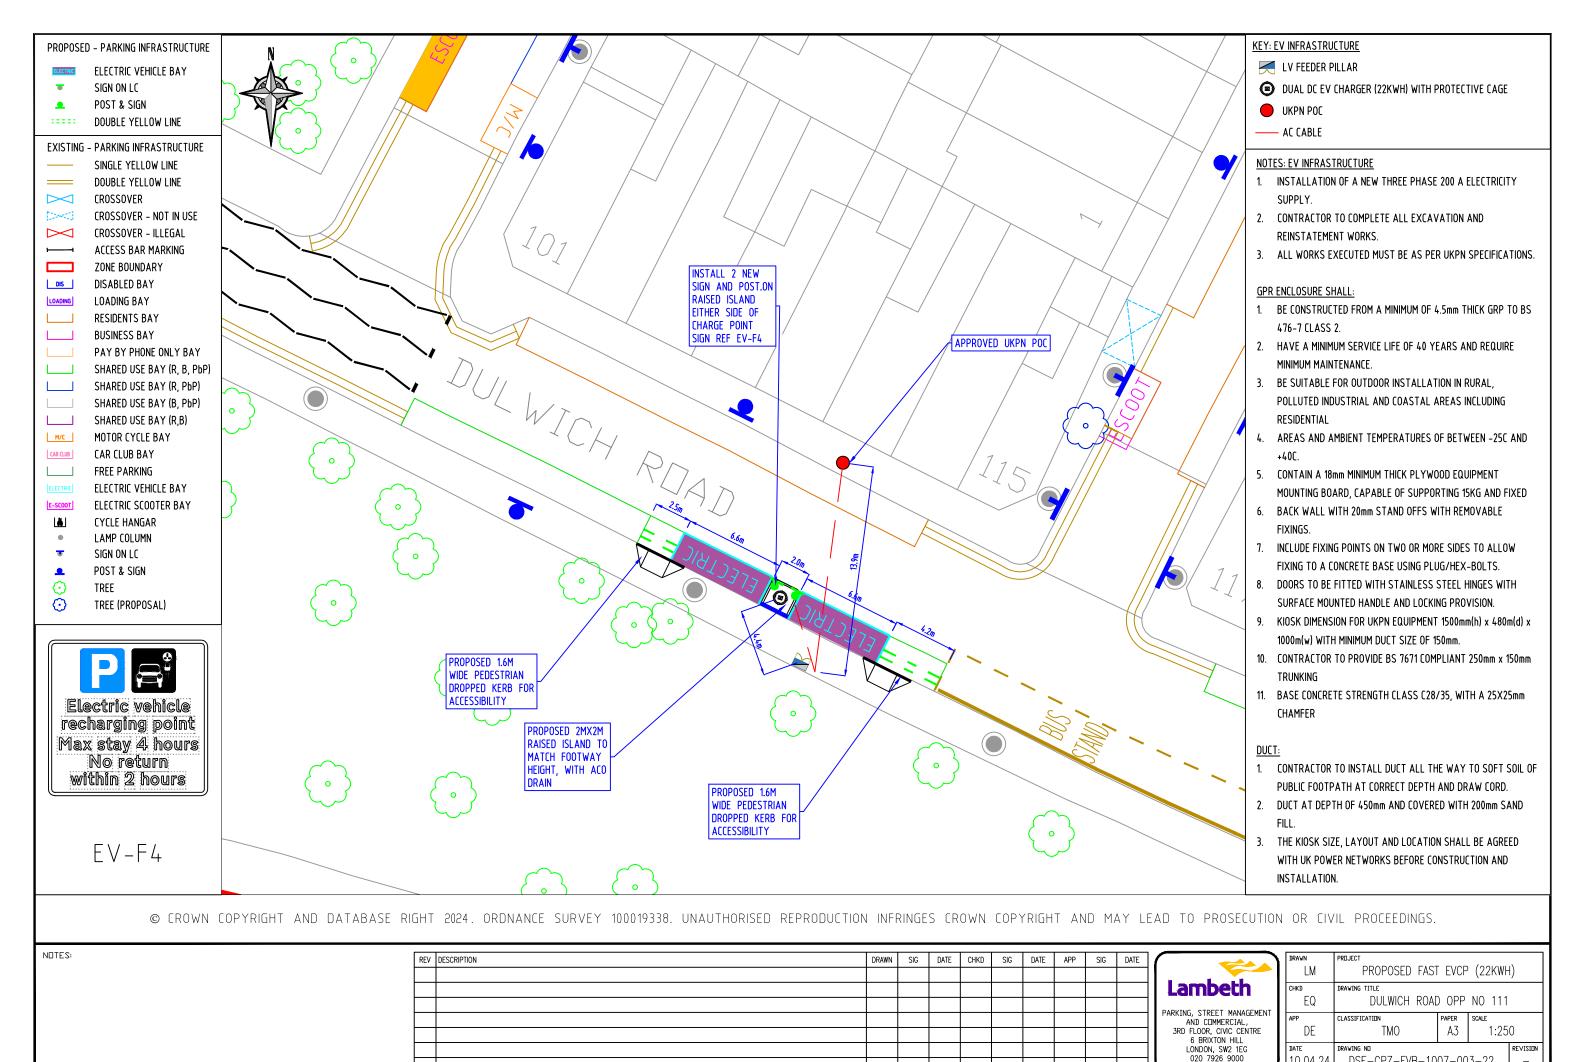


10.04.24

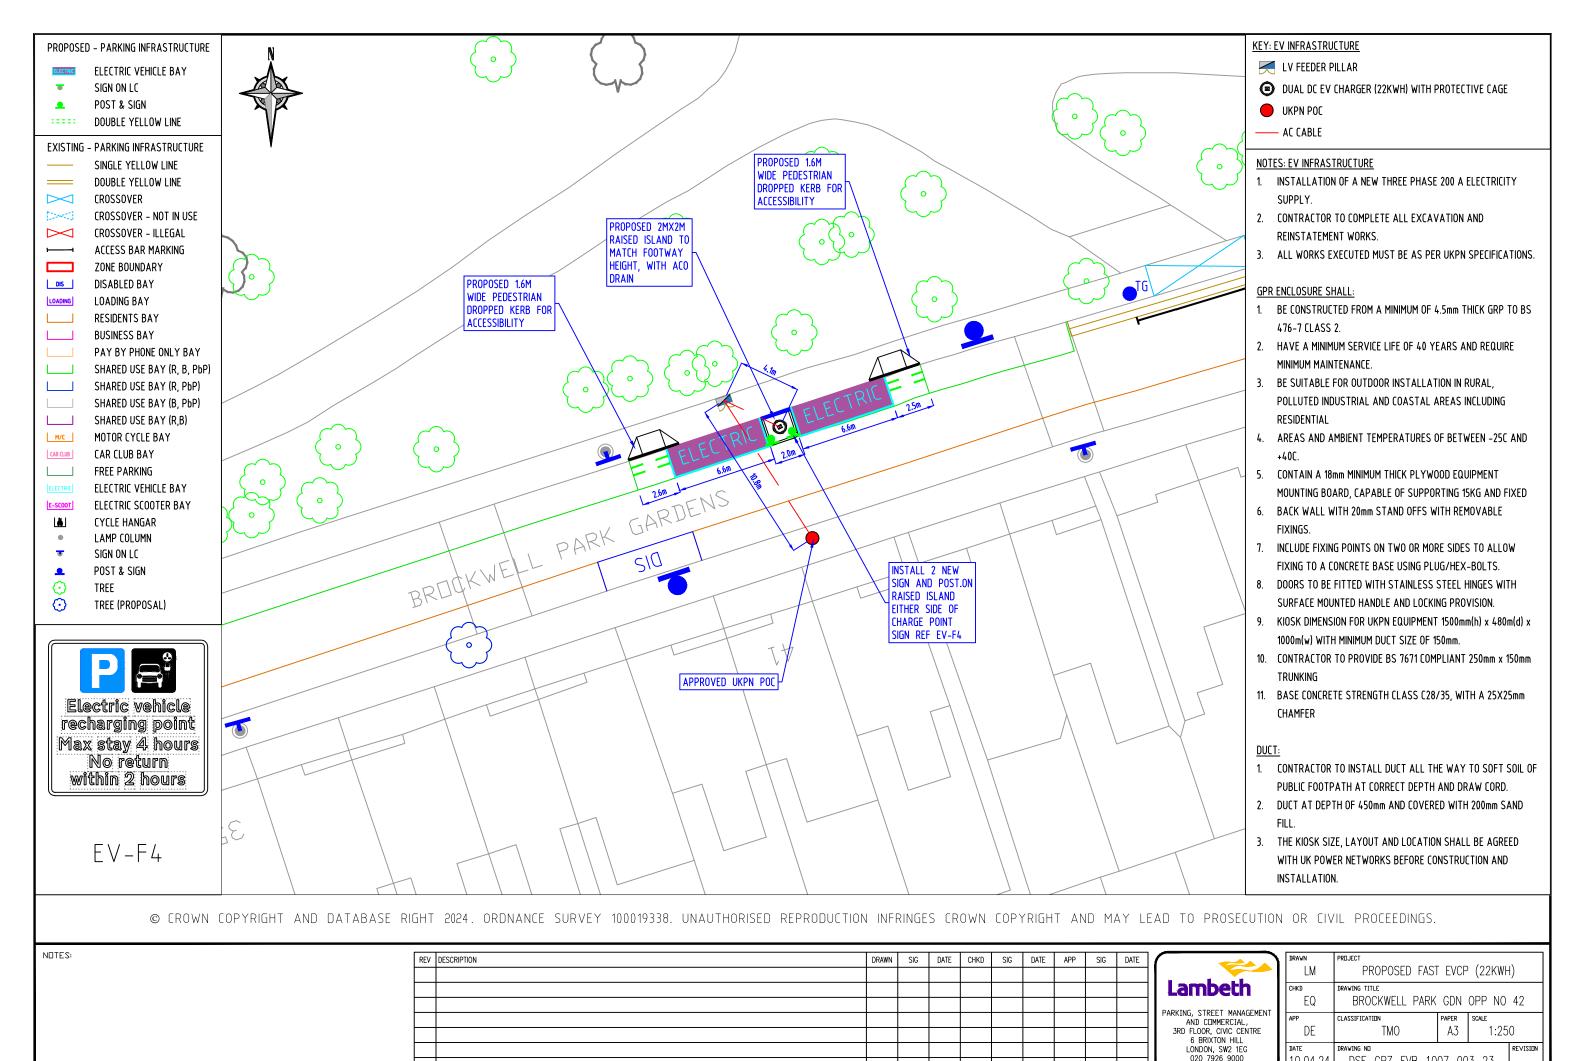

10.04.24

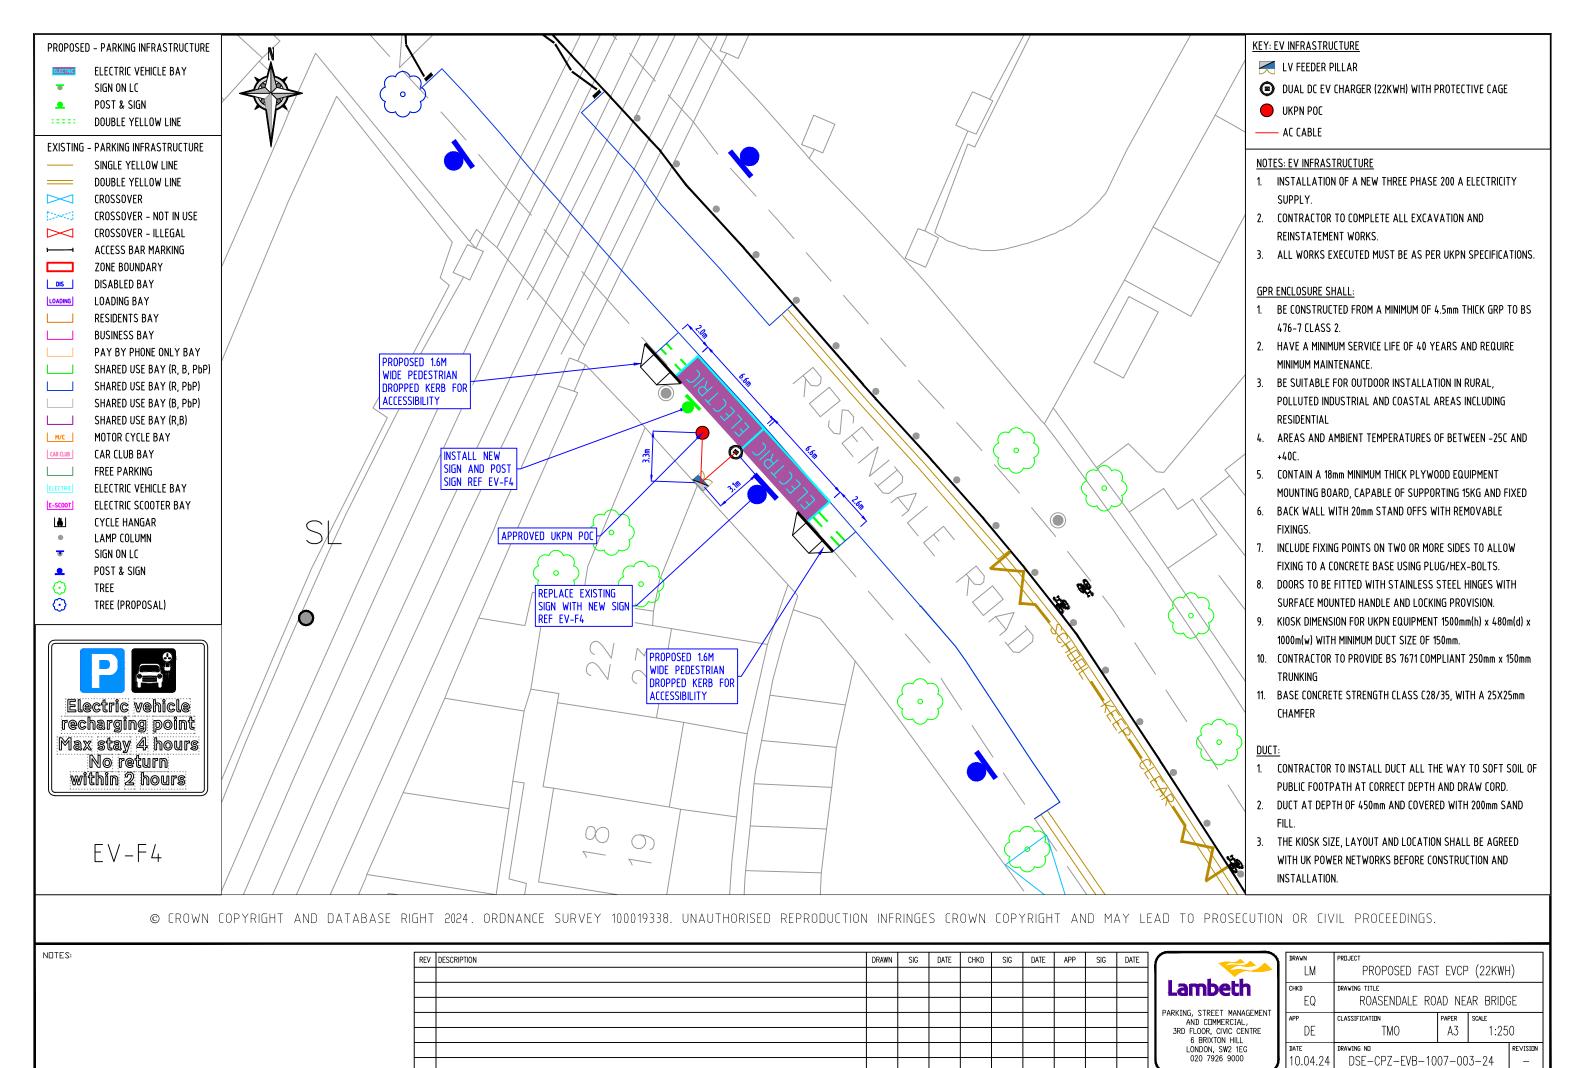


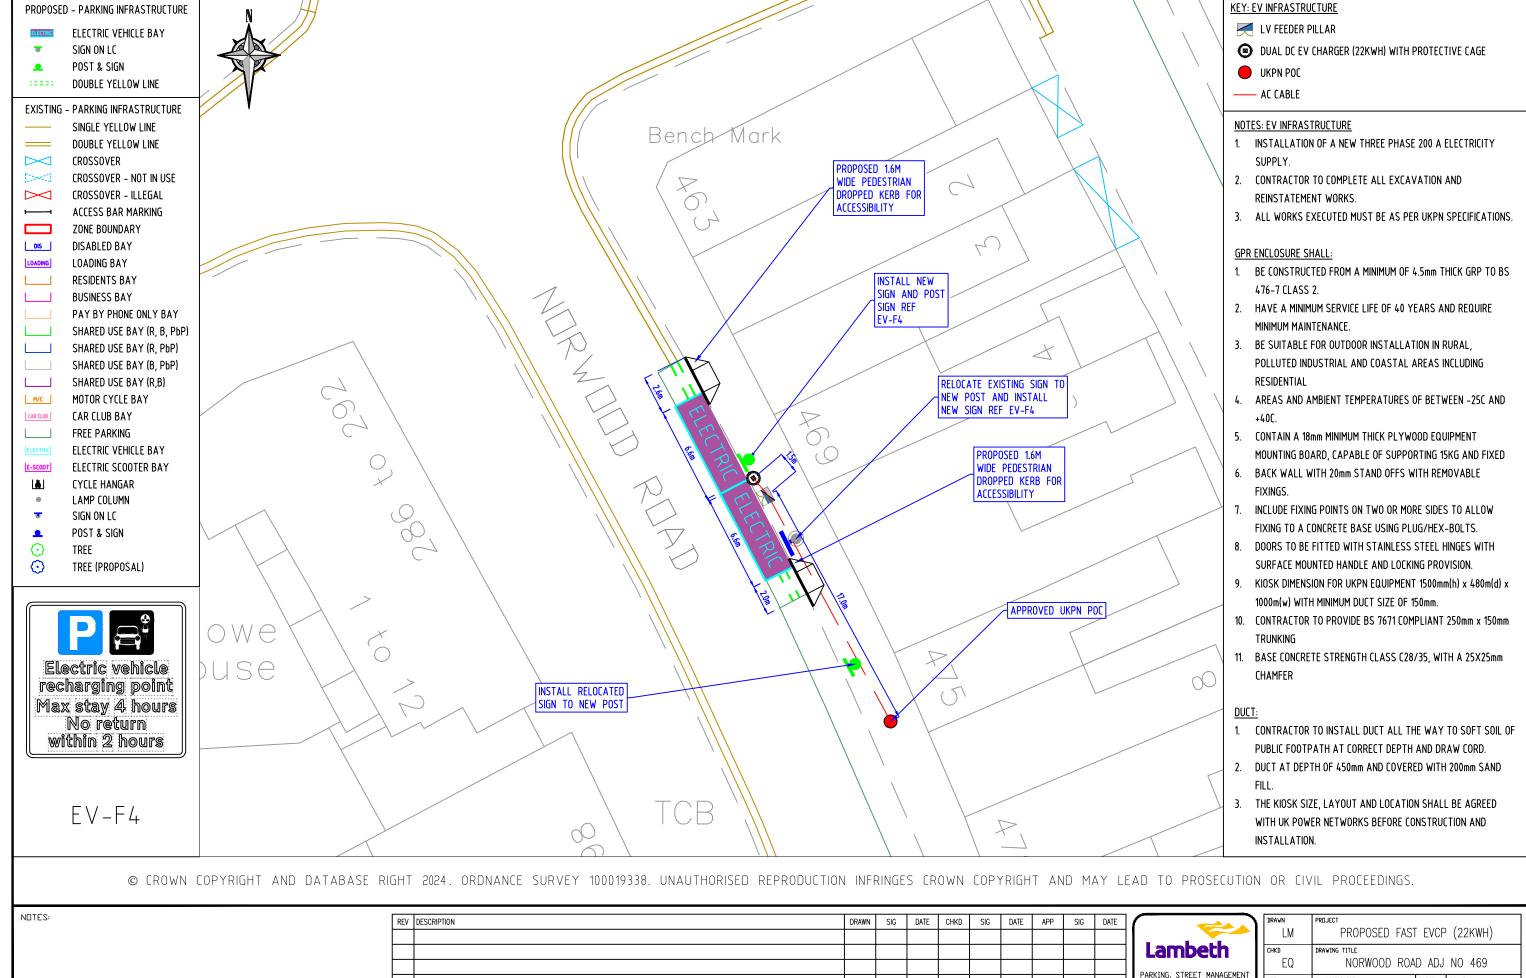



AND COMMERCIAL,

3RD FLOOR, CIVIC CENTRE

6 BRIXTON HILL LONDON, SW2 1EG 020 7926 9000

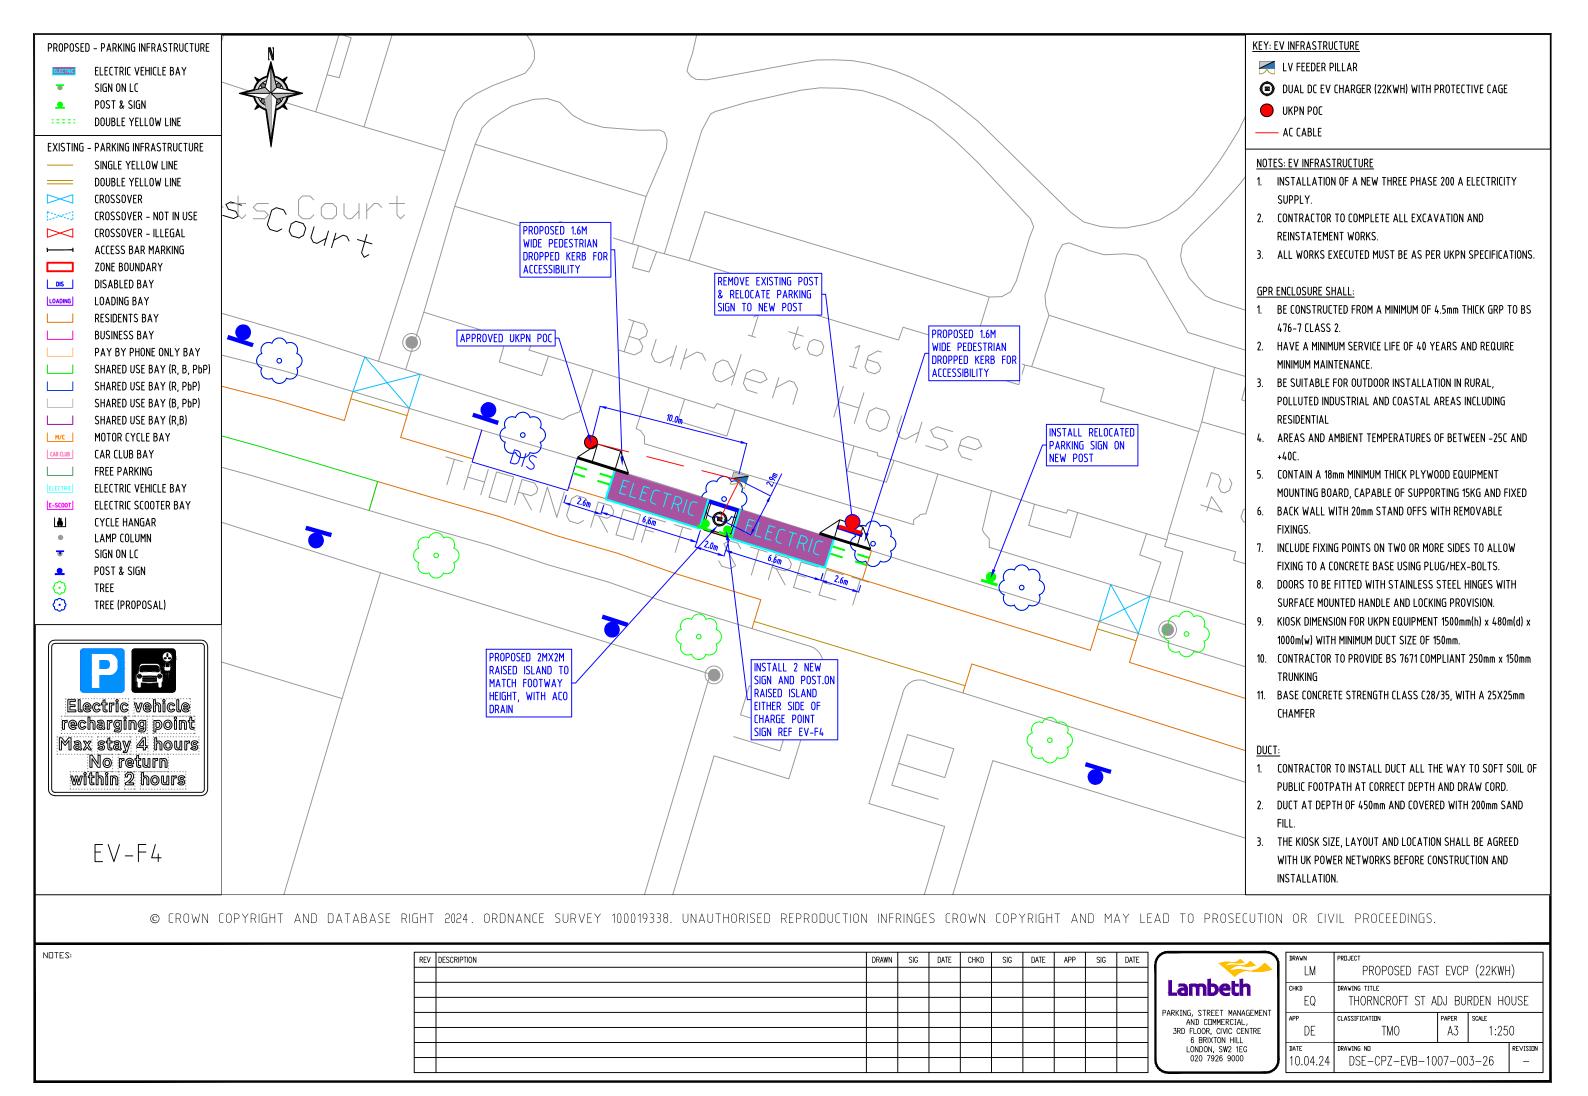


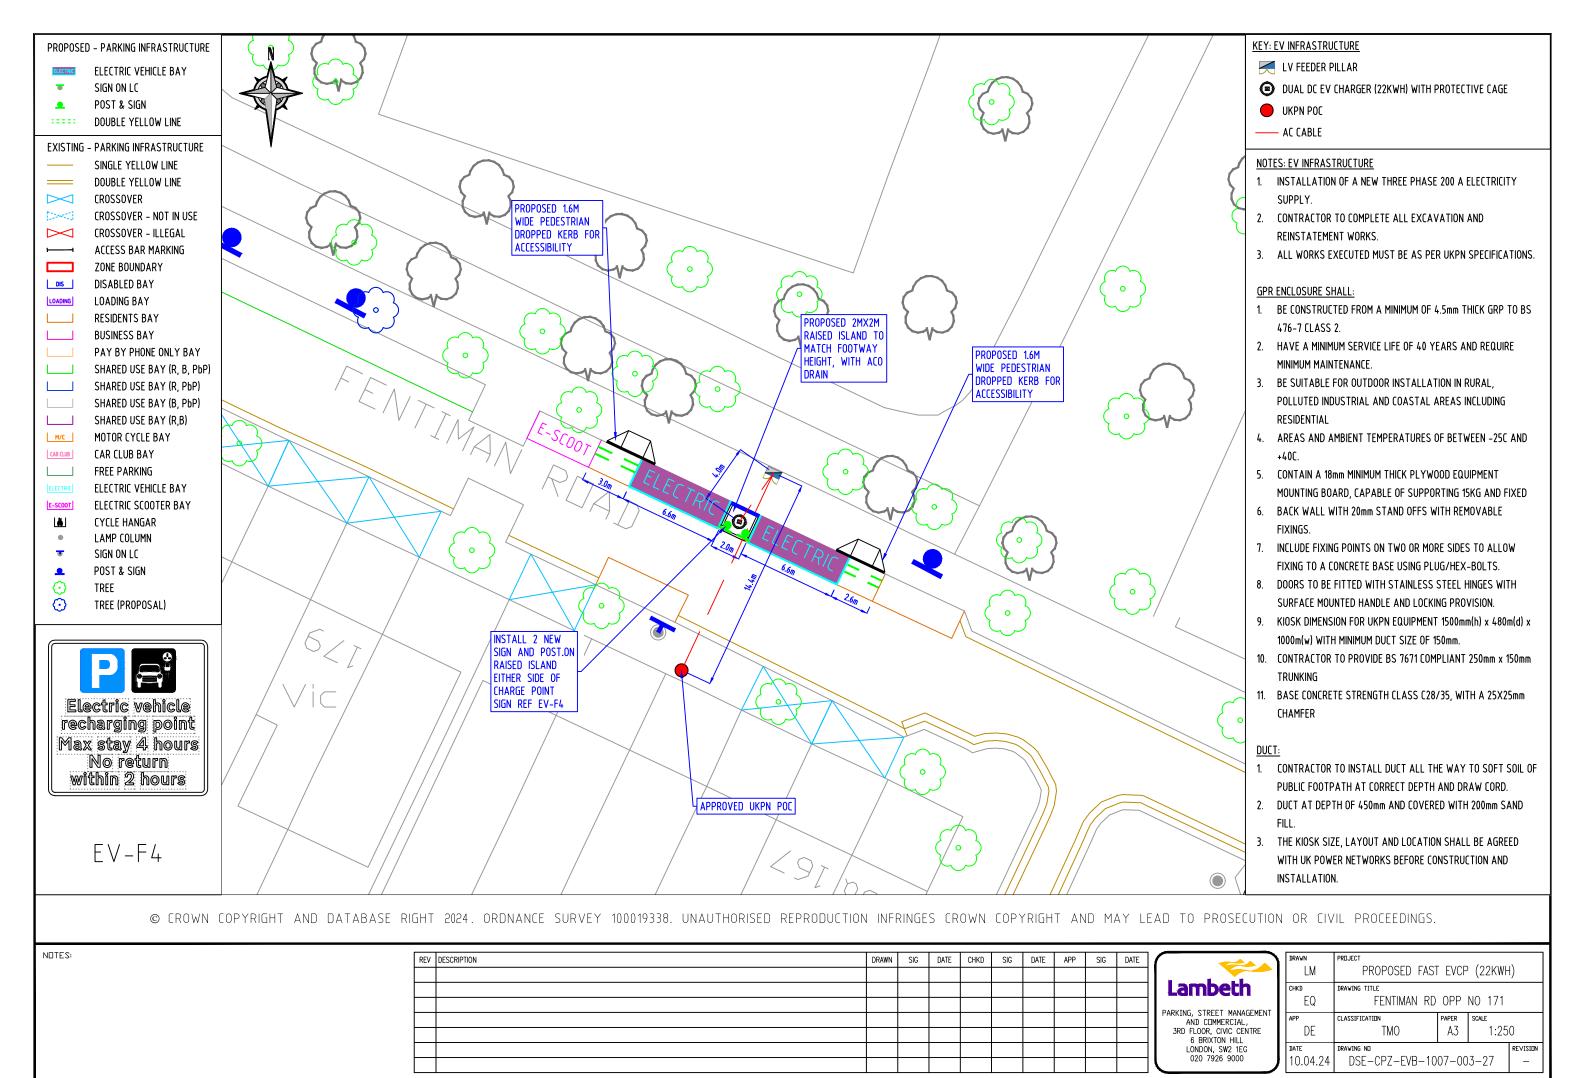


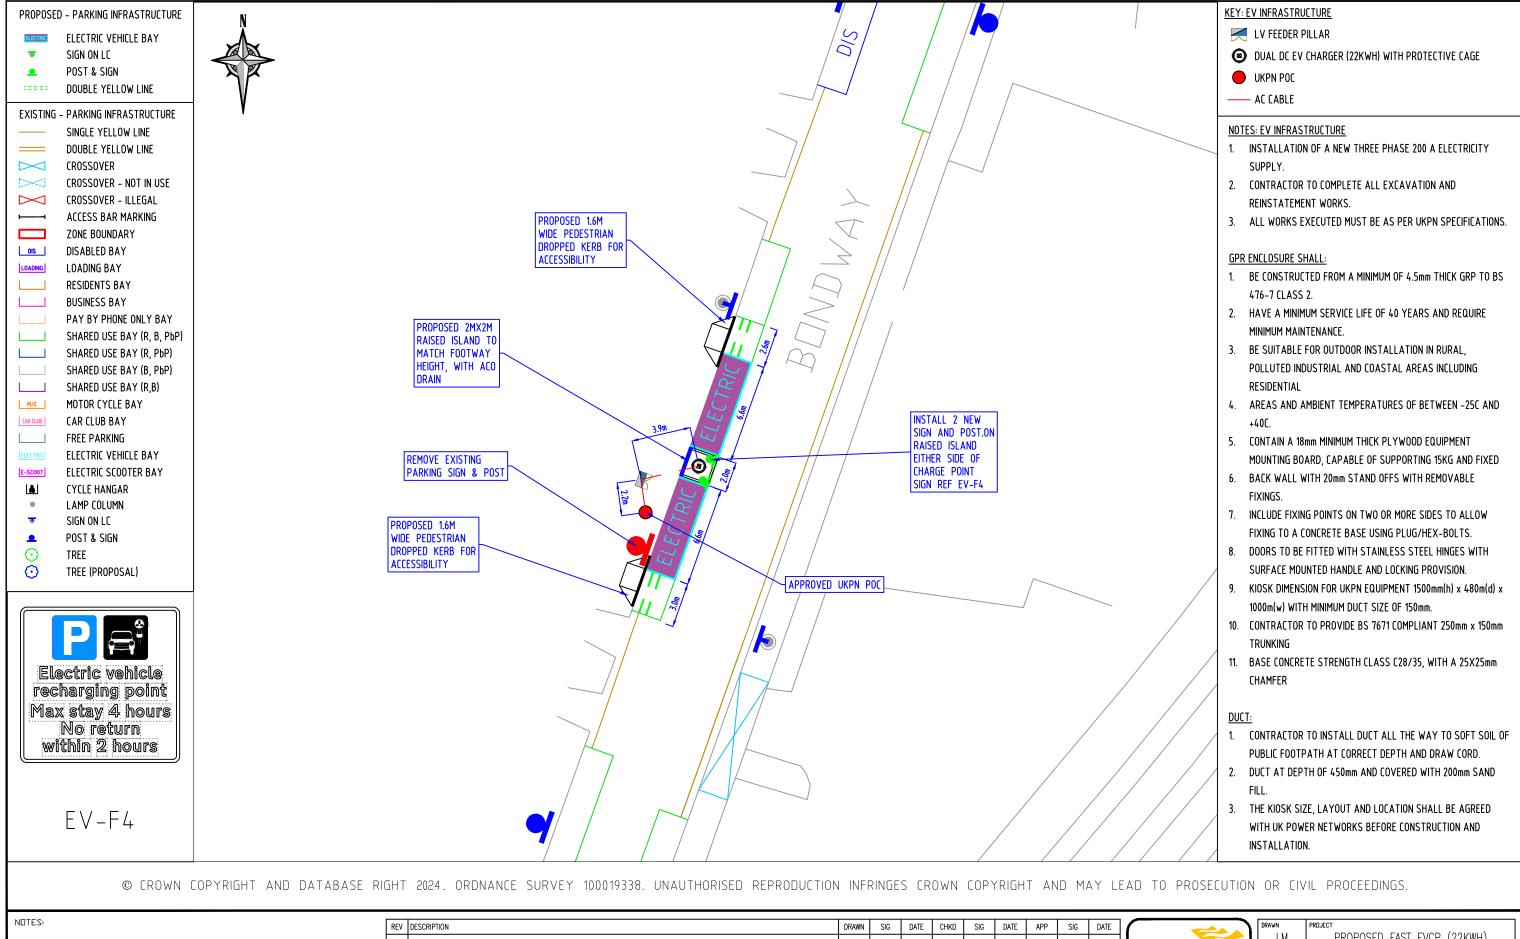






	LM	PROPOSED FAST EVCP (22KWH)			
ING, STREET MANAGEMENT AND COMMERCIAL, D FLOOR, CIVIC CENTRE 6 BRIXTON HILL LONDON, SW2 1EG 020 7926 9000	CHKD EQ	DRAWING TITLE BONDWAY			
	APP DE	CLASSIFICATION TMO	PAPER A3	1:250	
	10.04.24	DSE-CPZ-EVB-1007-003-28			REVISION —

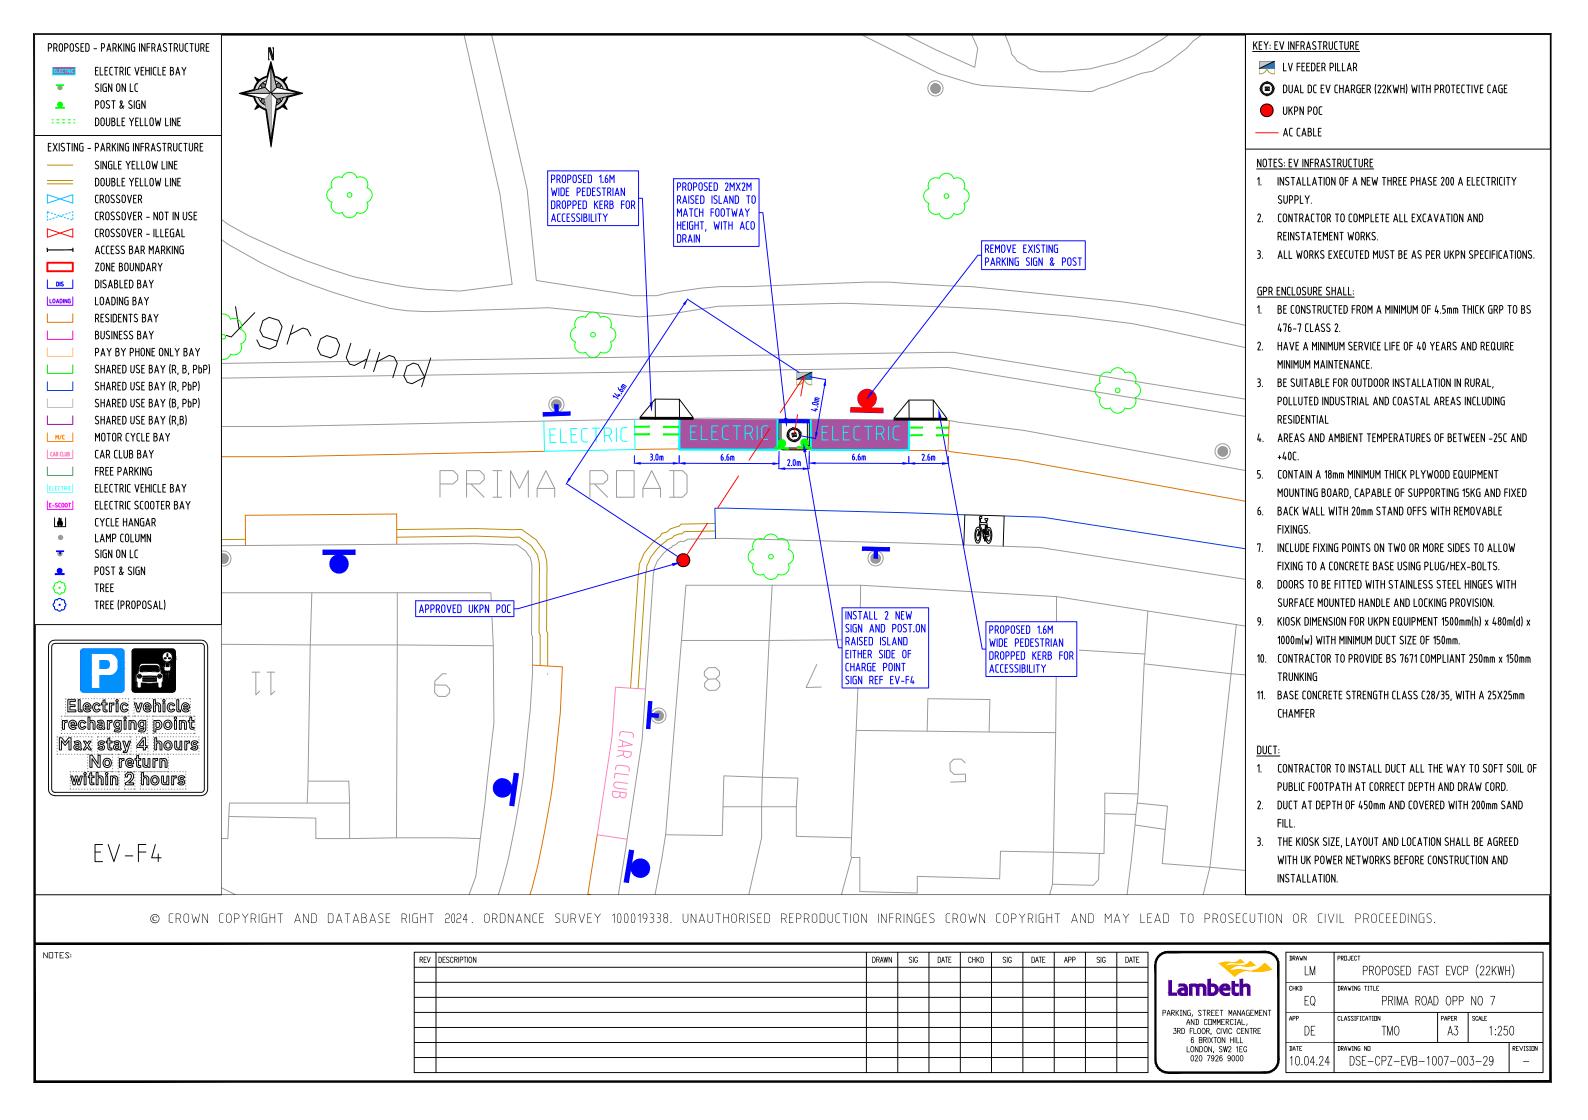


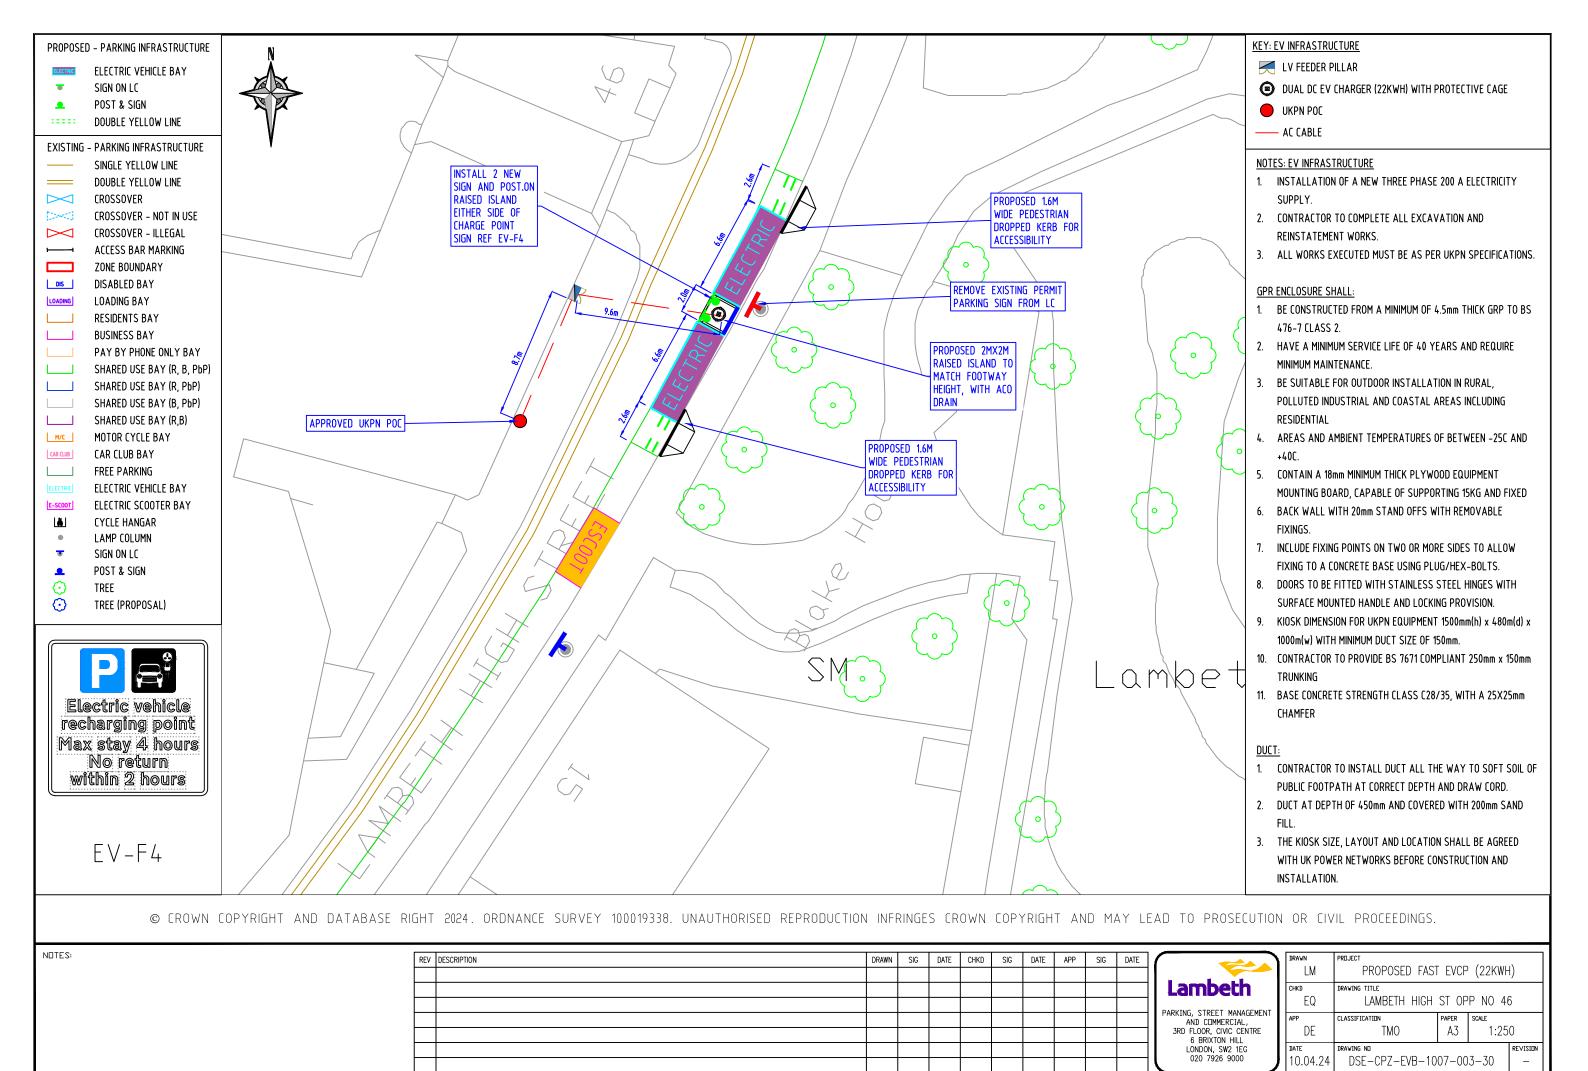


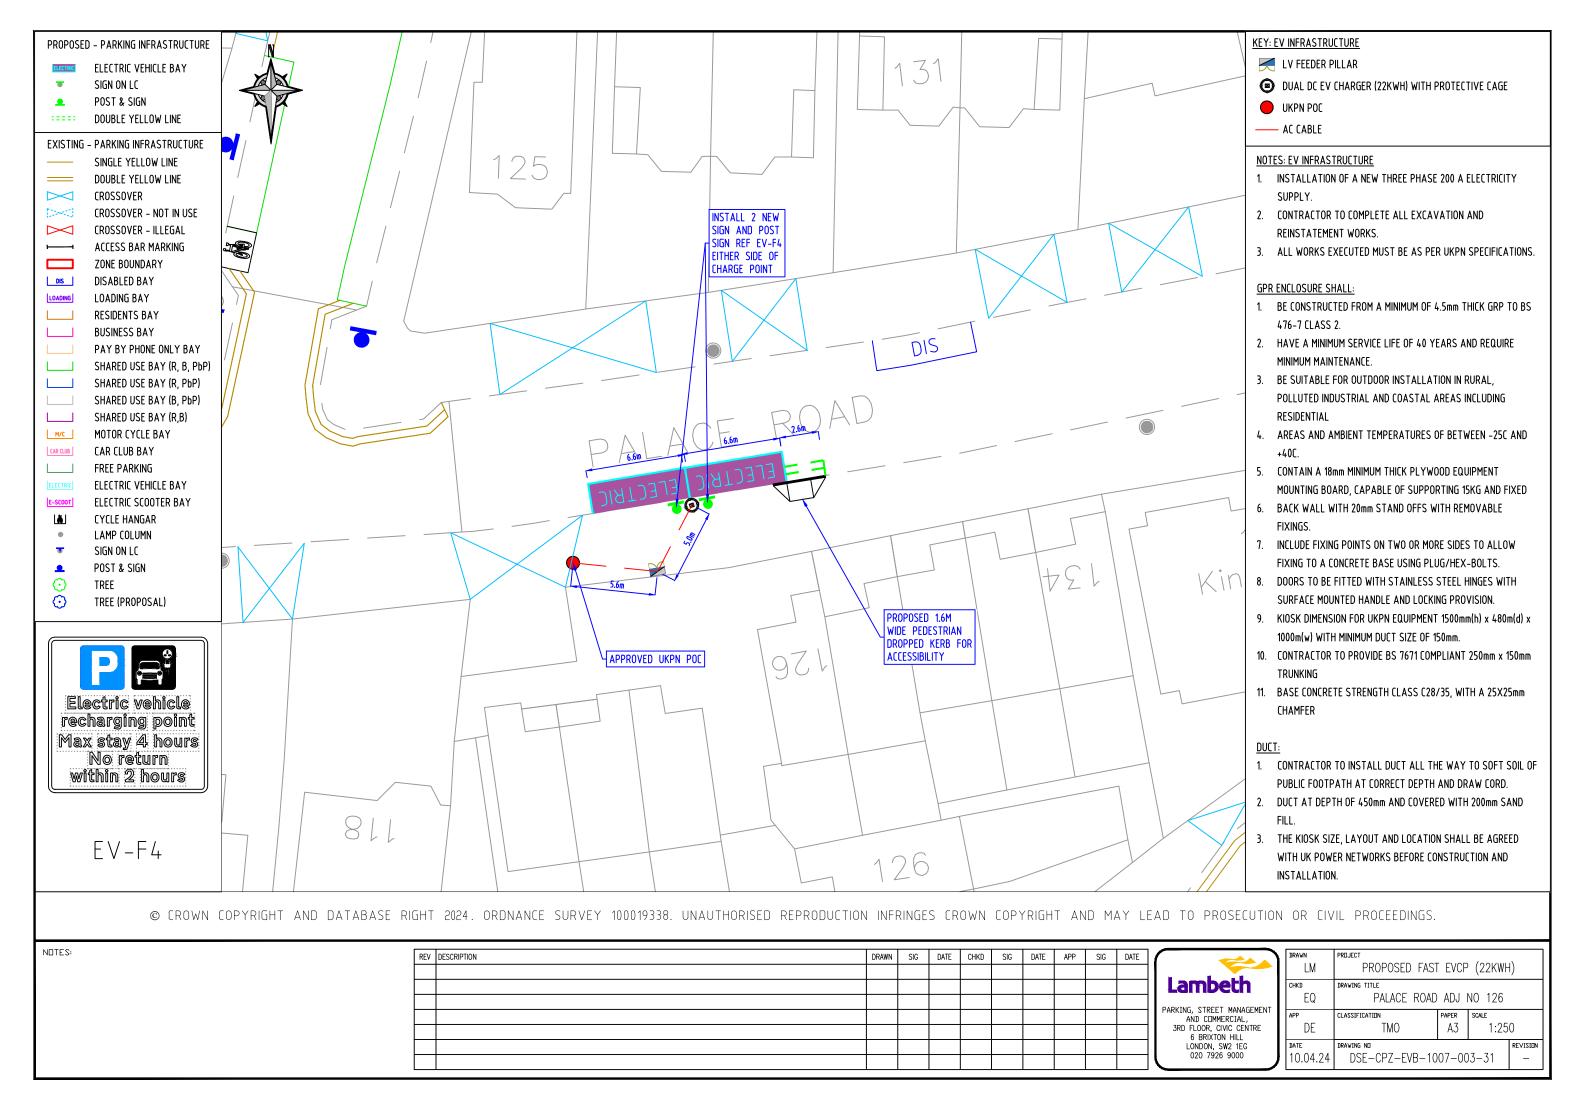


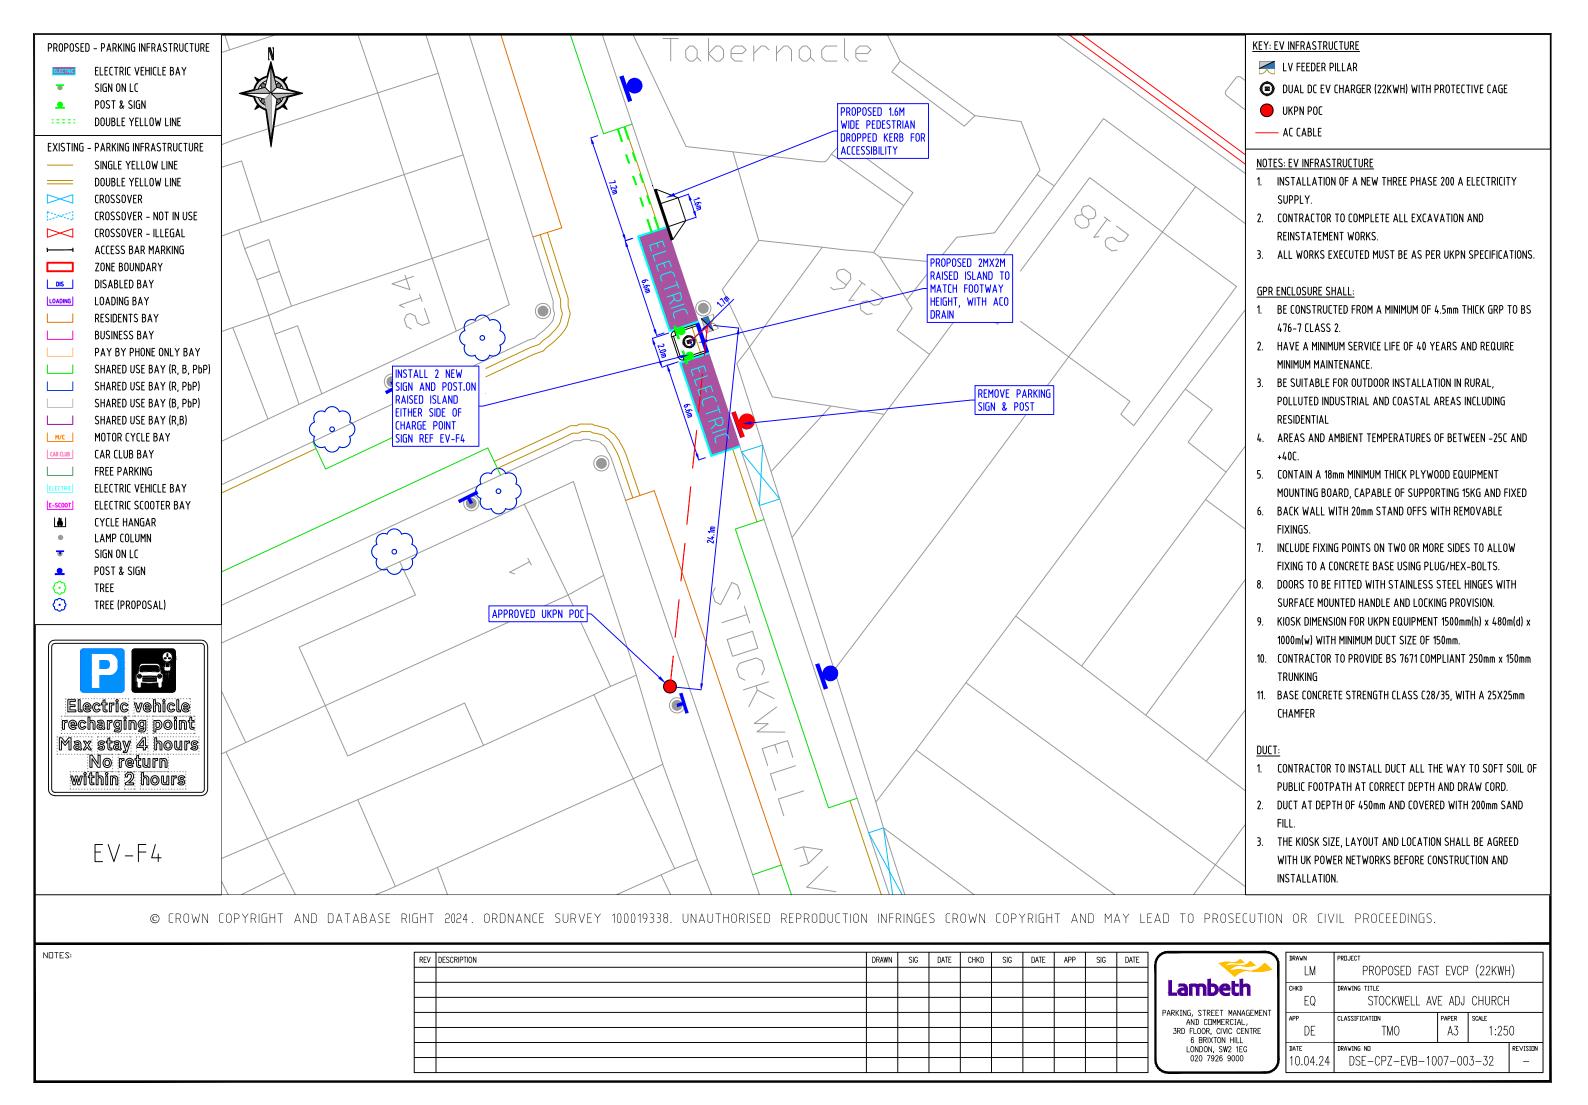


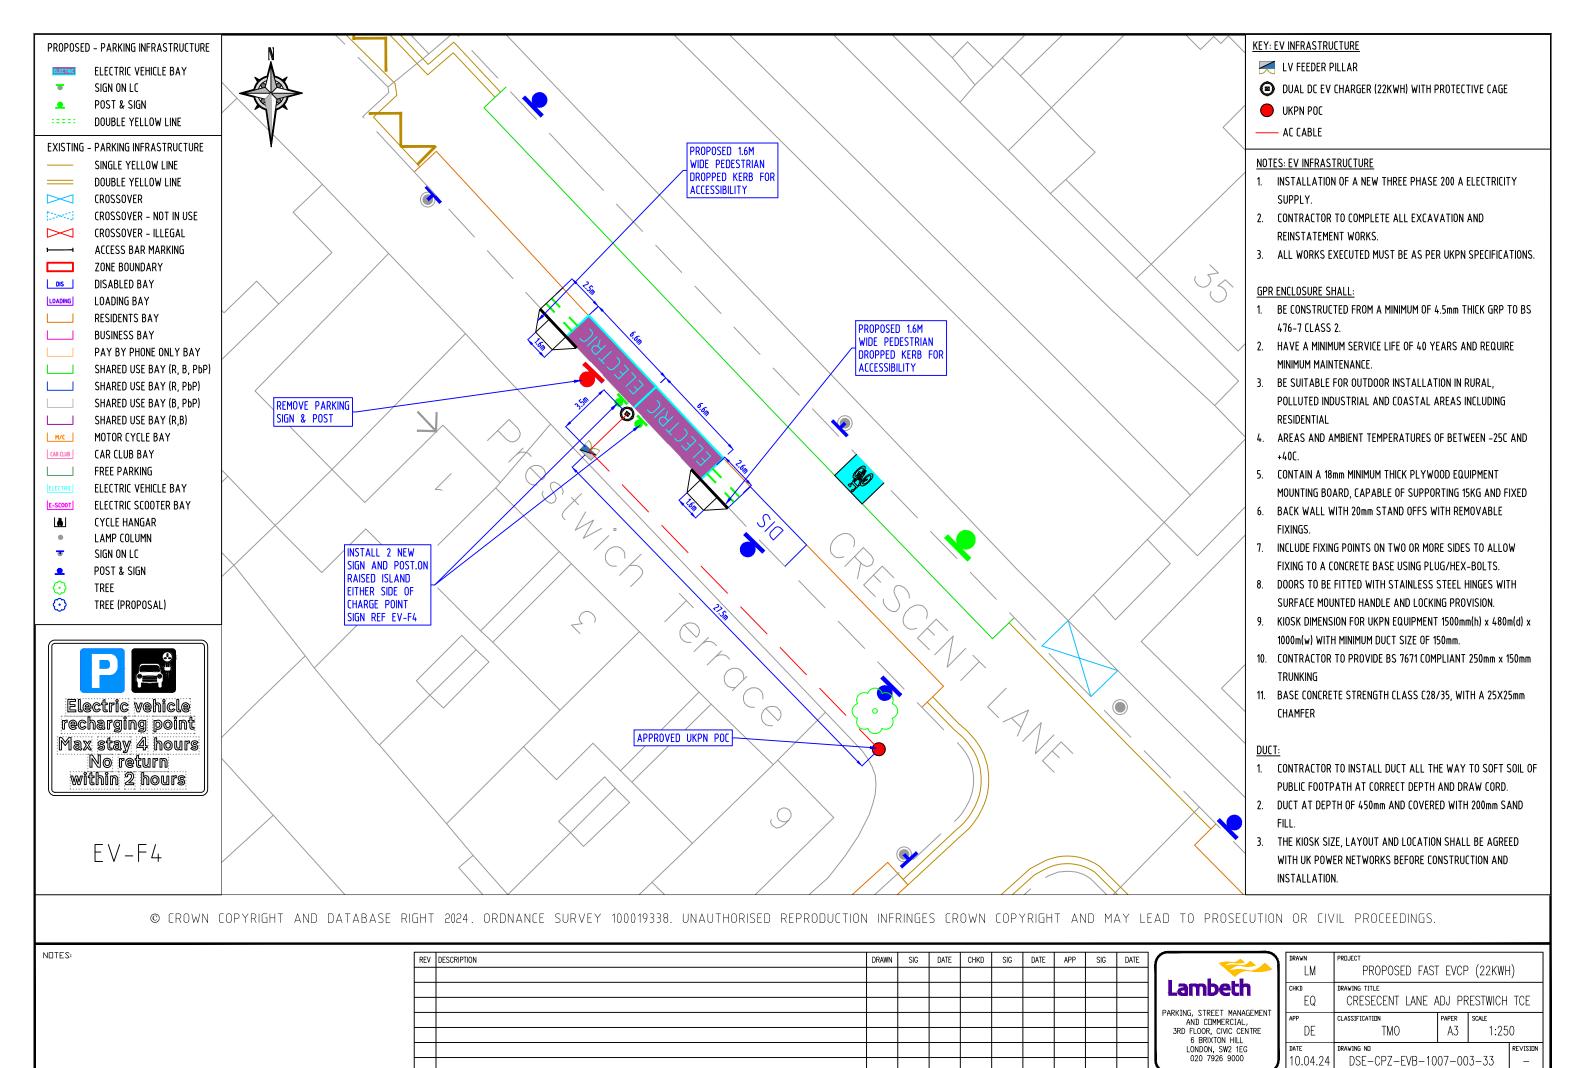


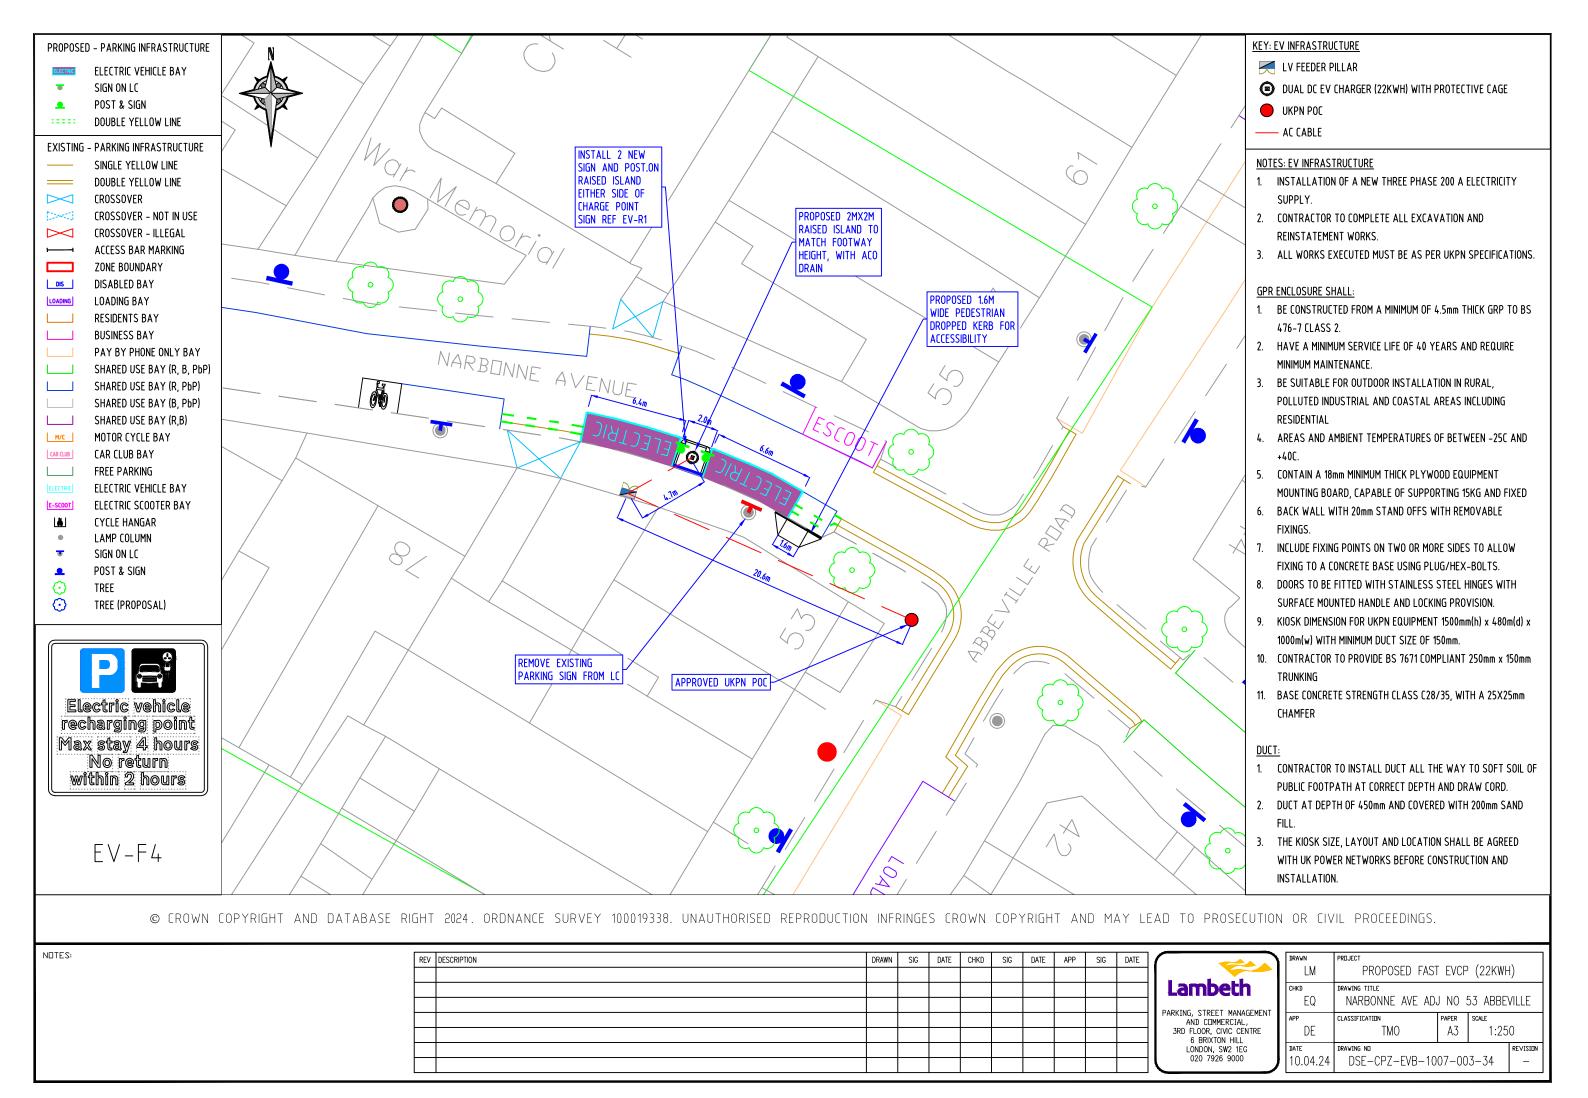


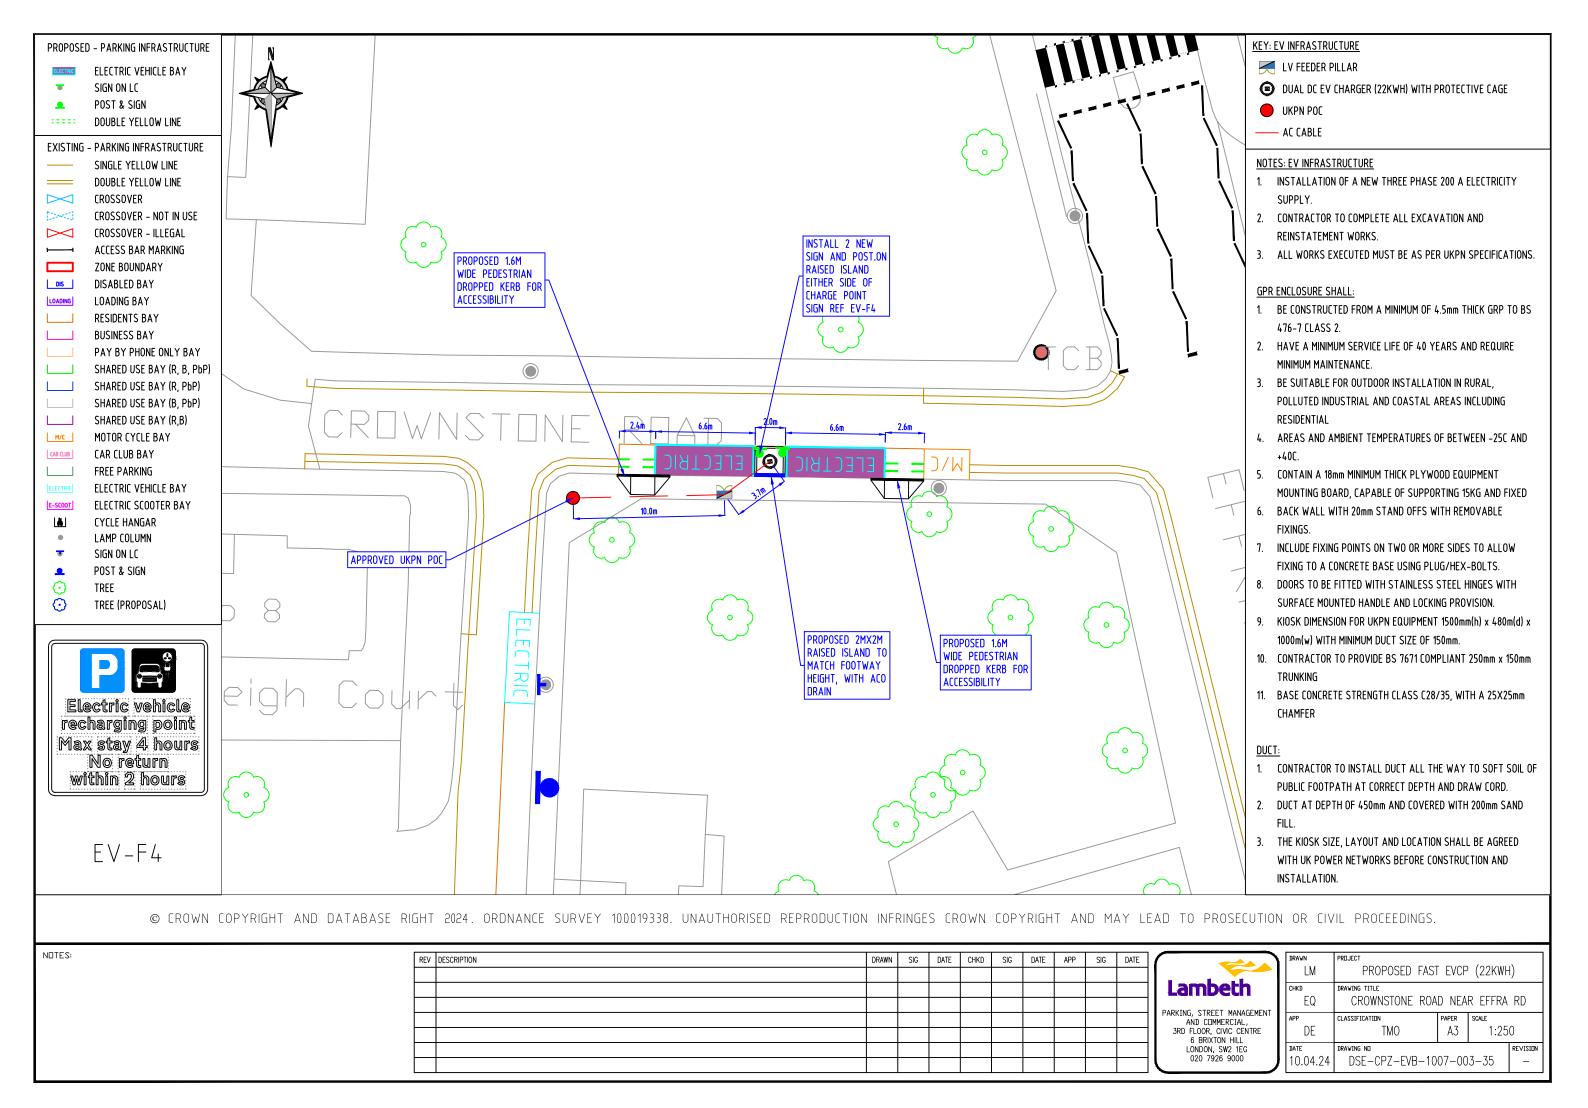

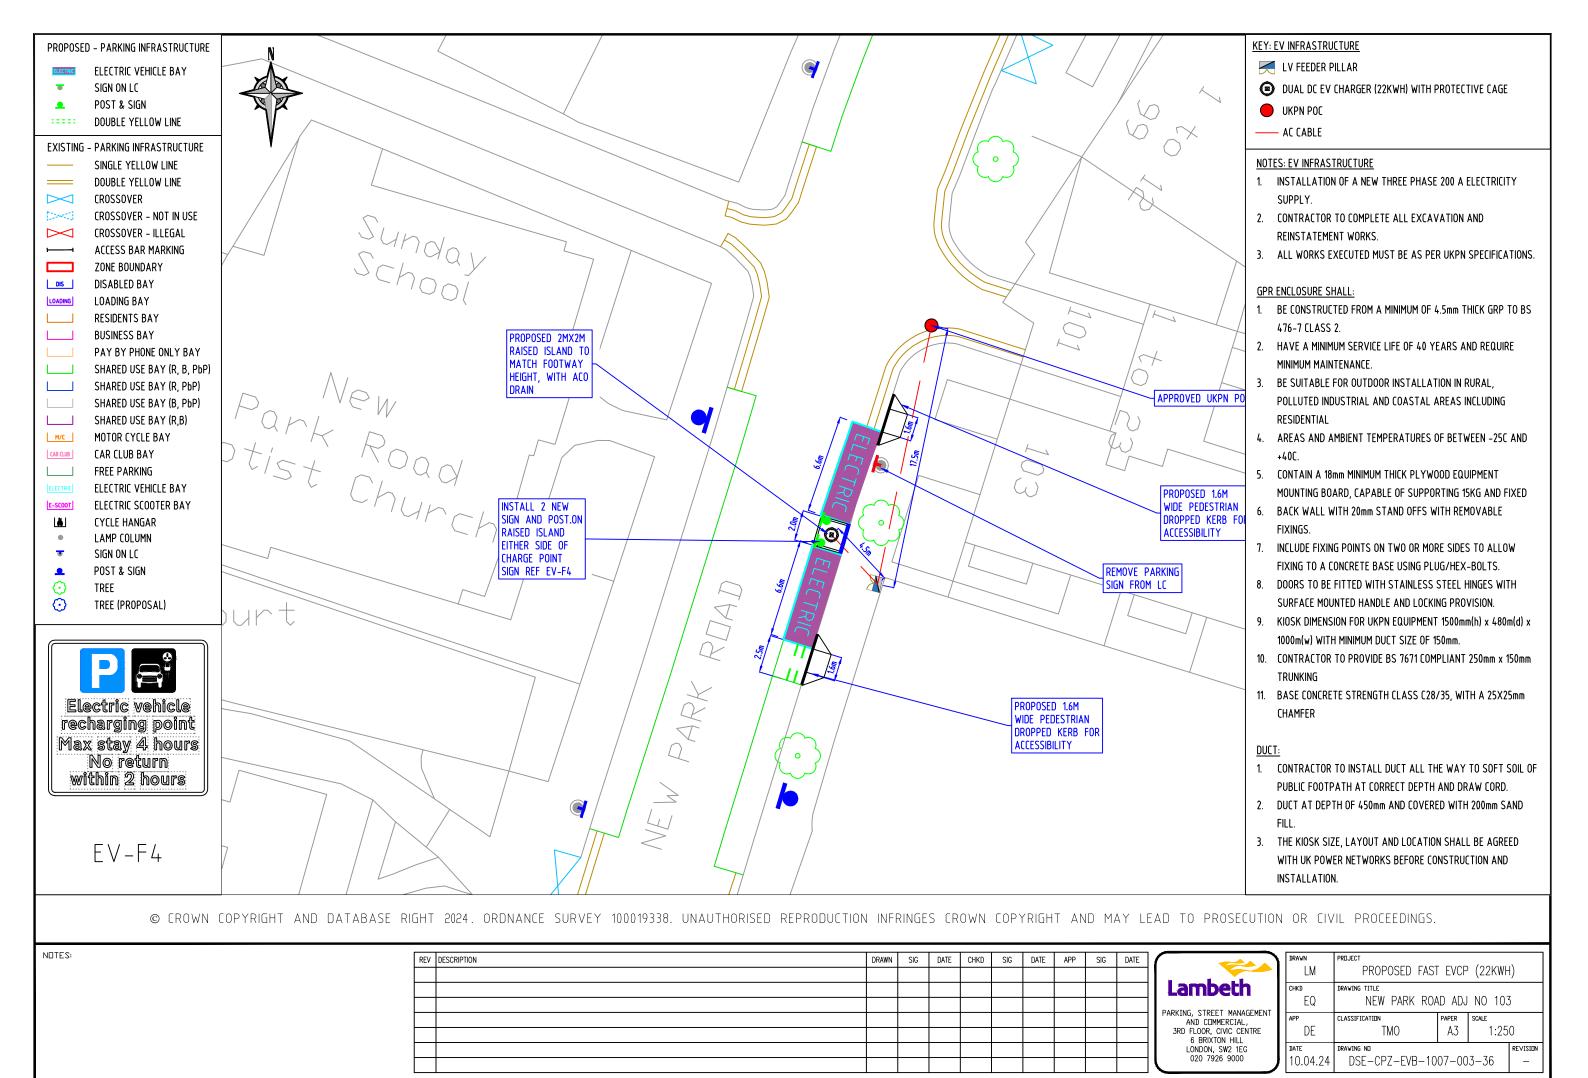

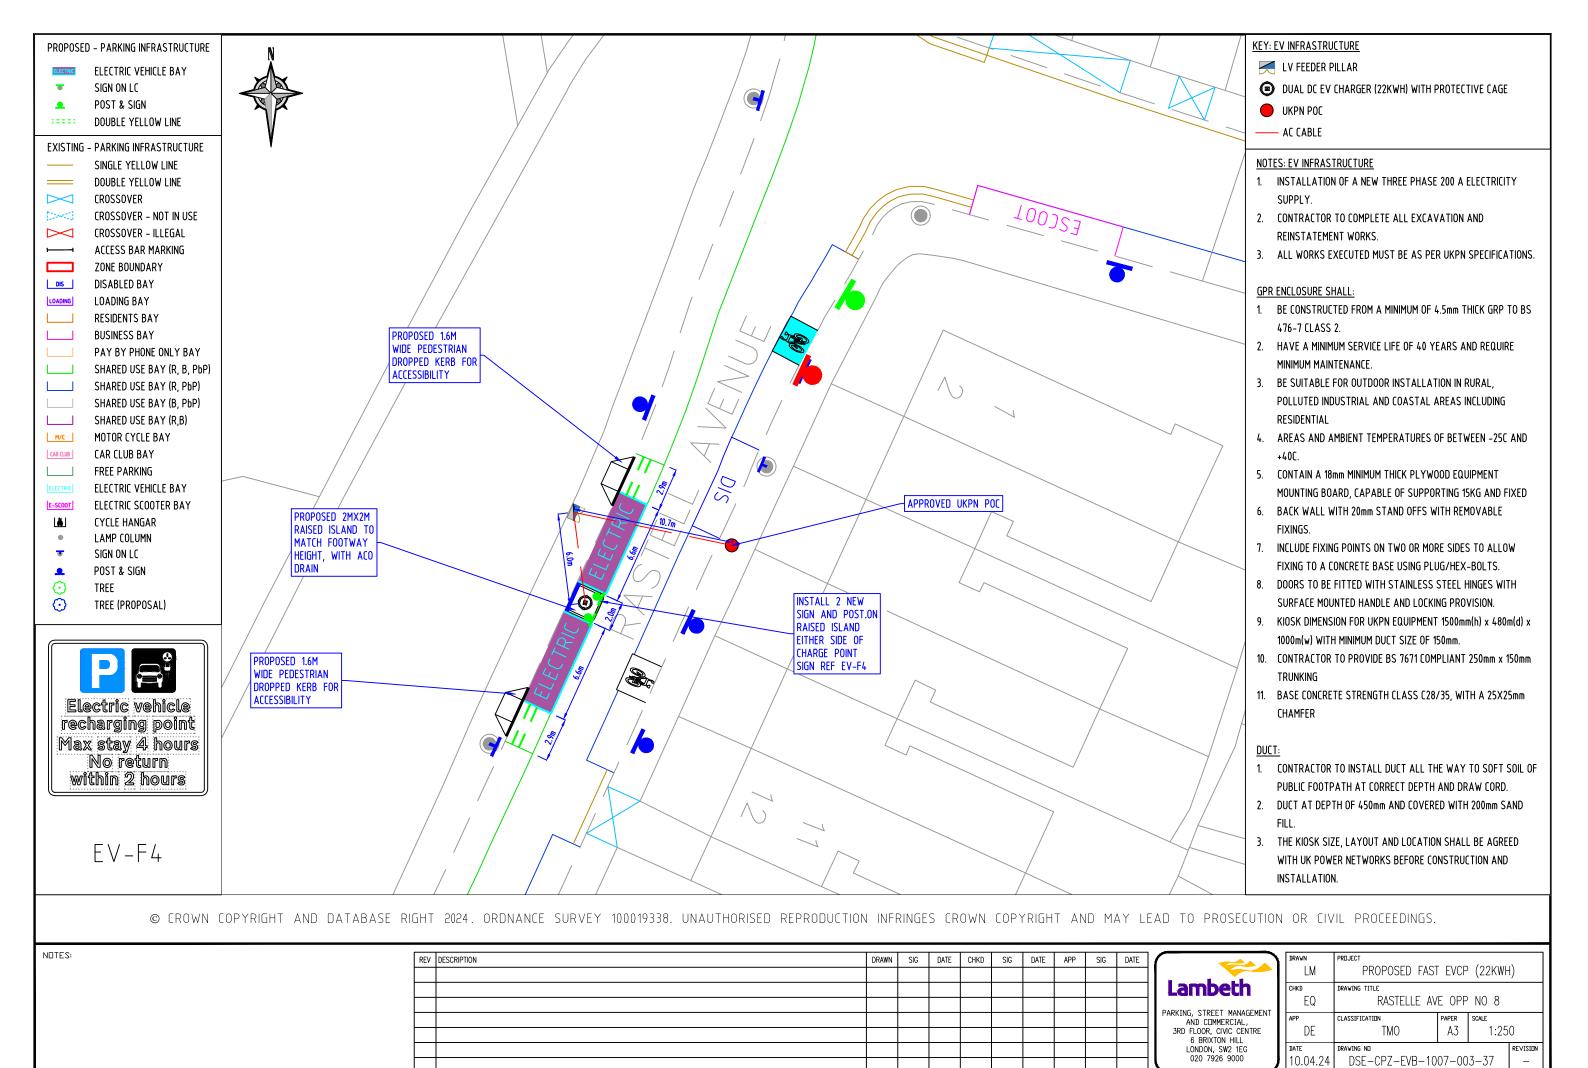

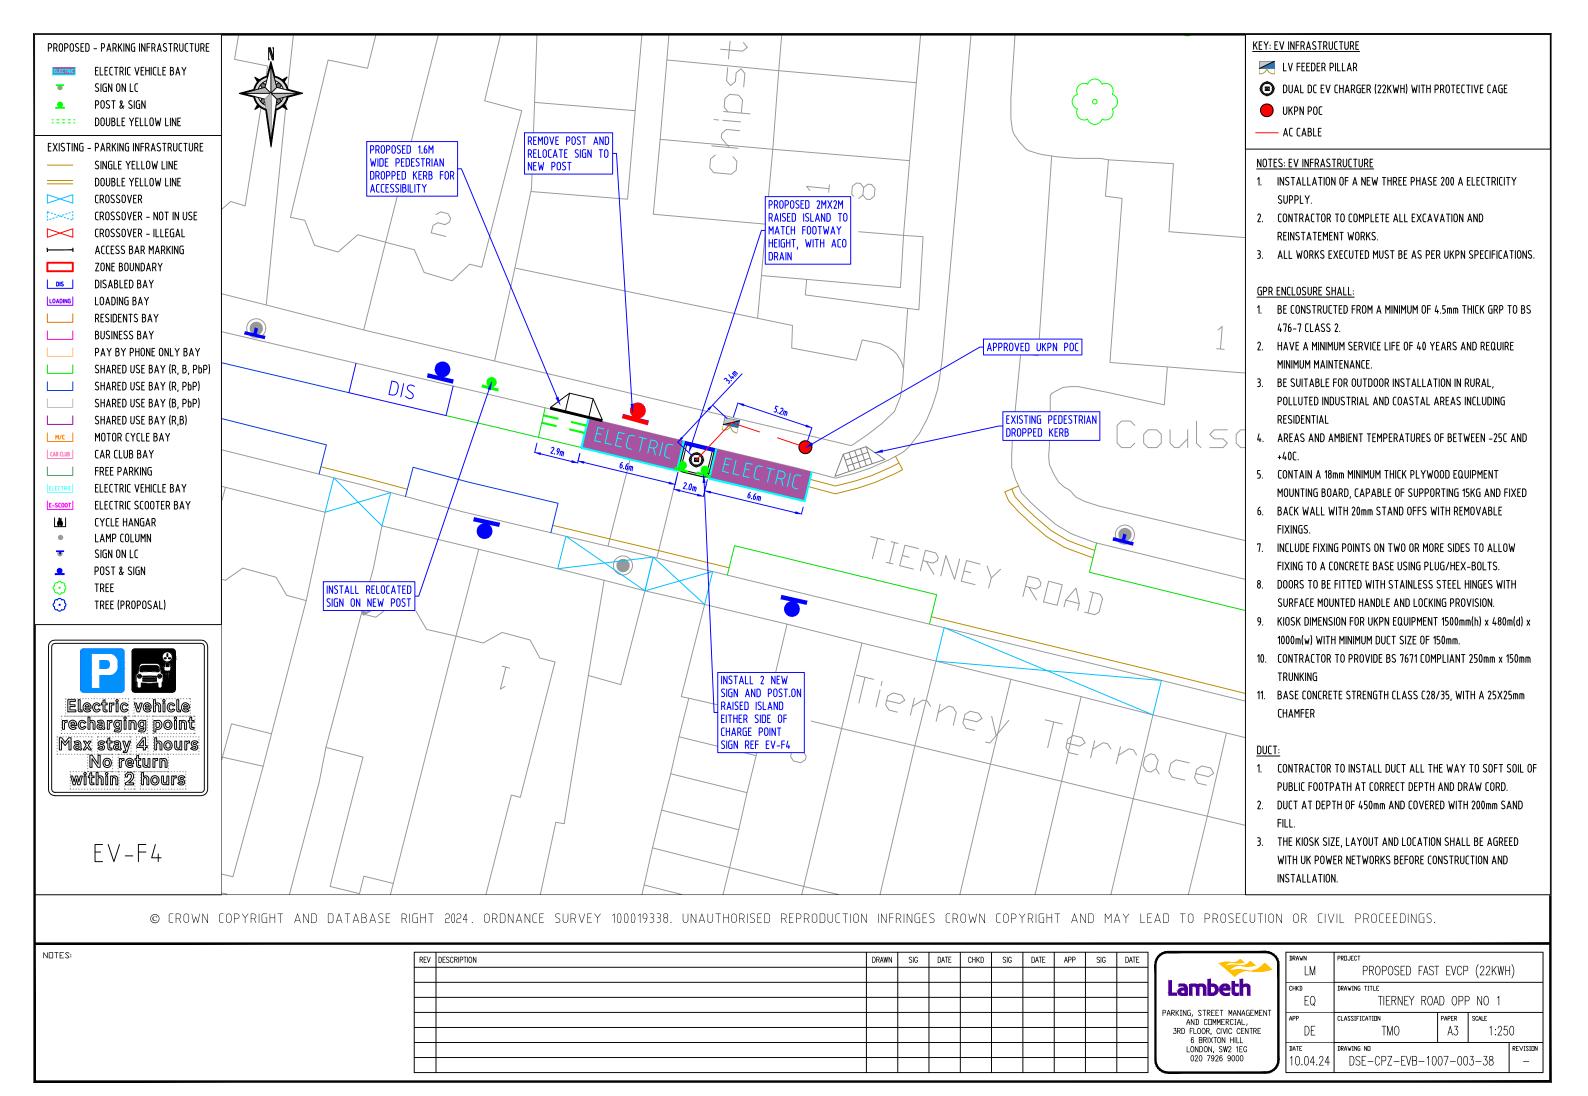

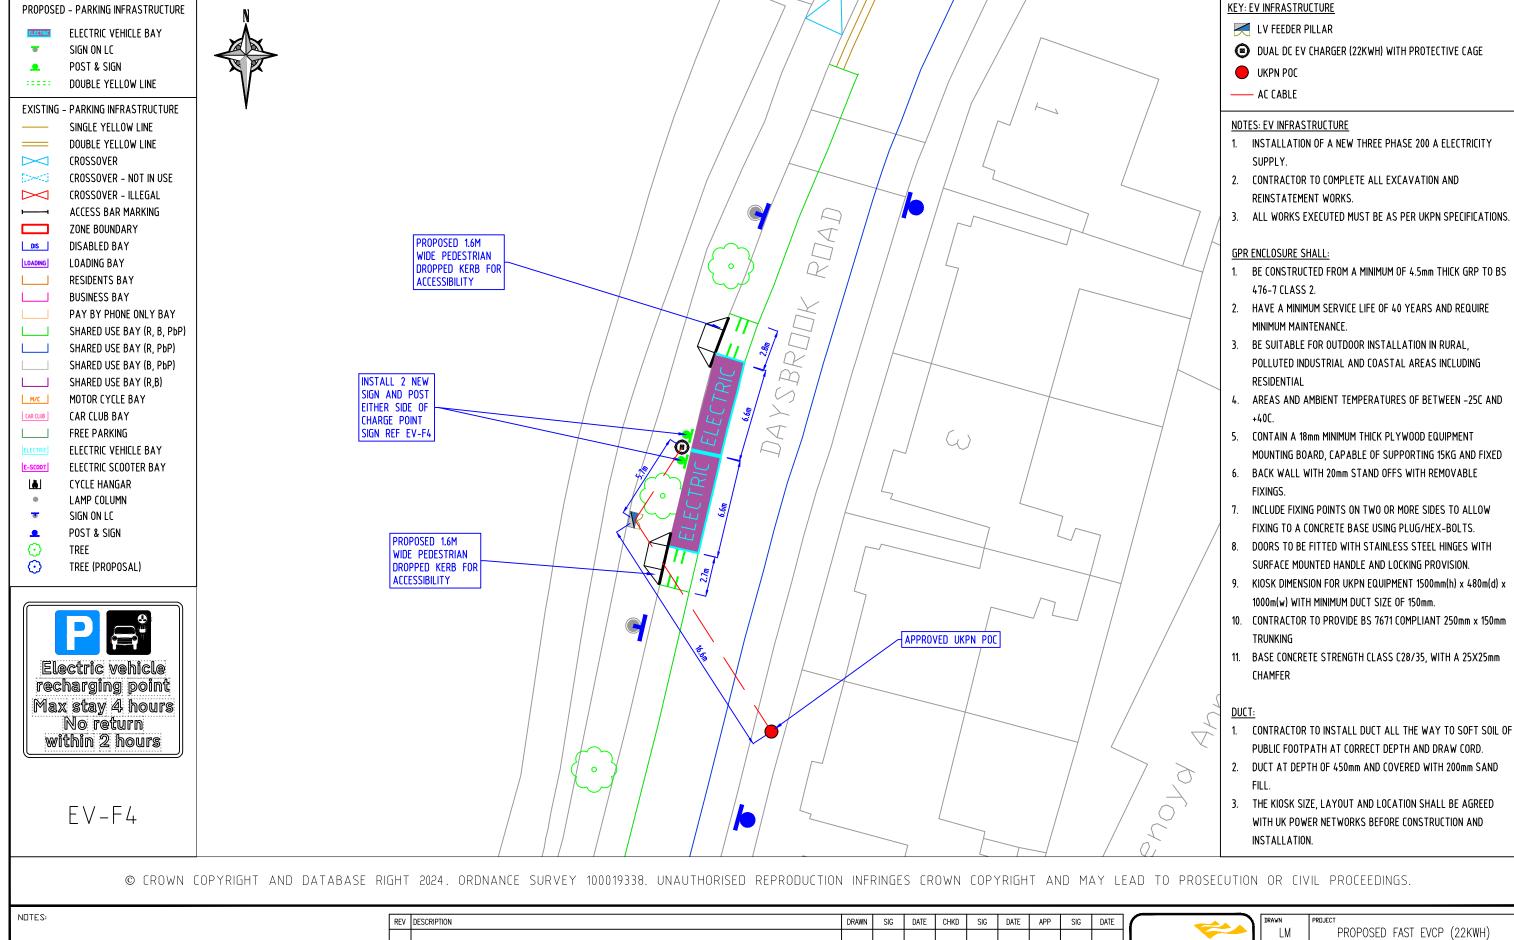



REV	DESCRIPTION	DRAWN	SIG	DATE	CHKD	SIG	DATE	APP	SIG	DATE	$\overline{}$
											l.
											PARK
											1
											31
											1
											· ·





PARKING, STREET MANAGEMENT AND CIMMERCIAL, 3RD FLOOR, CIVIC CENTRE 6 BRIXTON HILL LONDON, SW2 1EG 020 7926 9000

DRAWN	PROJECT								
LM	PROPOSED FAST EVCP (22KWH)								
CHKD	DRAWING TITLE								
EQ	DAYSBROOK ROAD OPP NO 3								
APP	CLASSIFICATION	PAPER	SCALE						
DE	TMO	A3	1:250						
DATE	DRAWING NO	REVISION							
10.04.24 DSE-CPZ-EVB-1007-003-39									

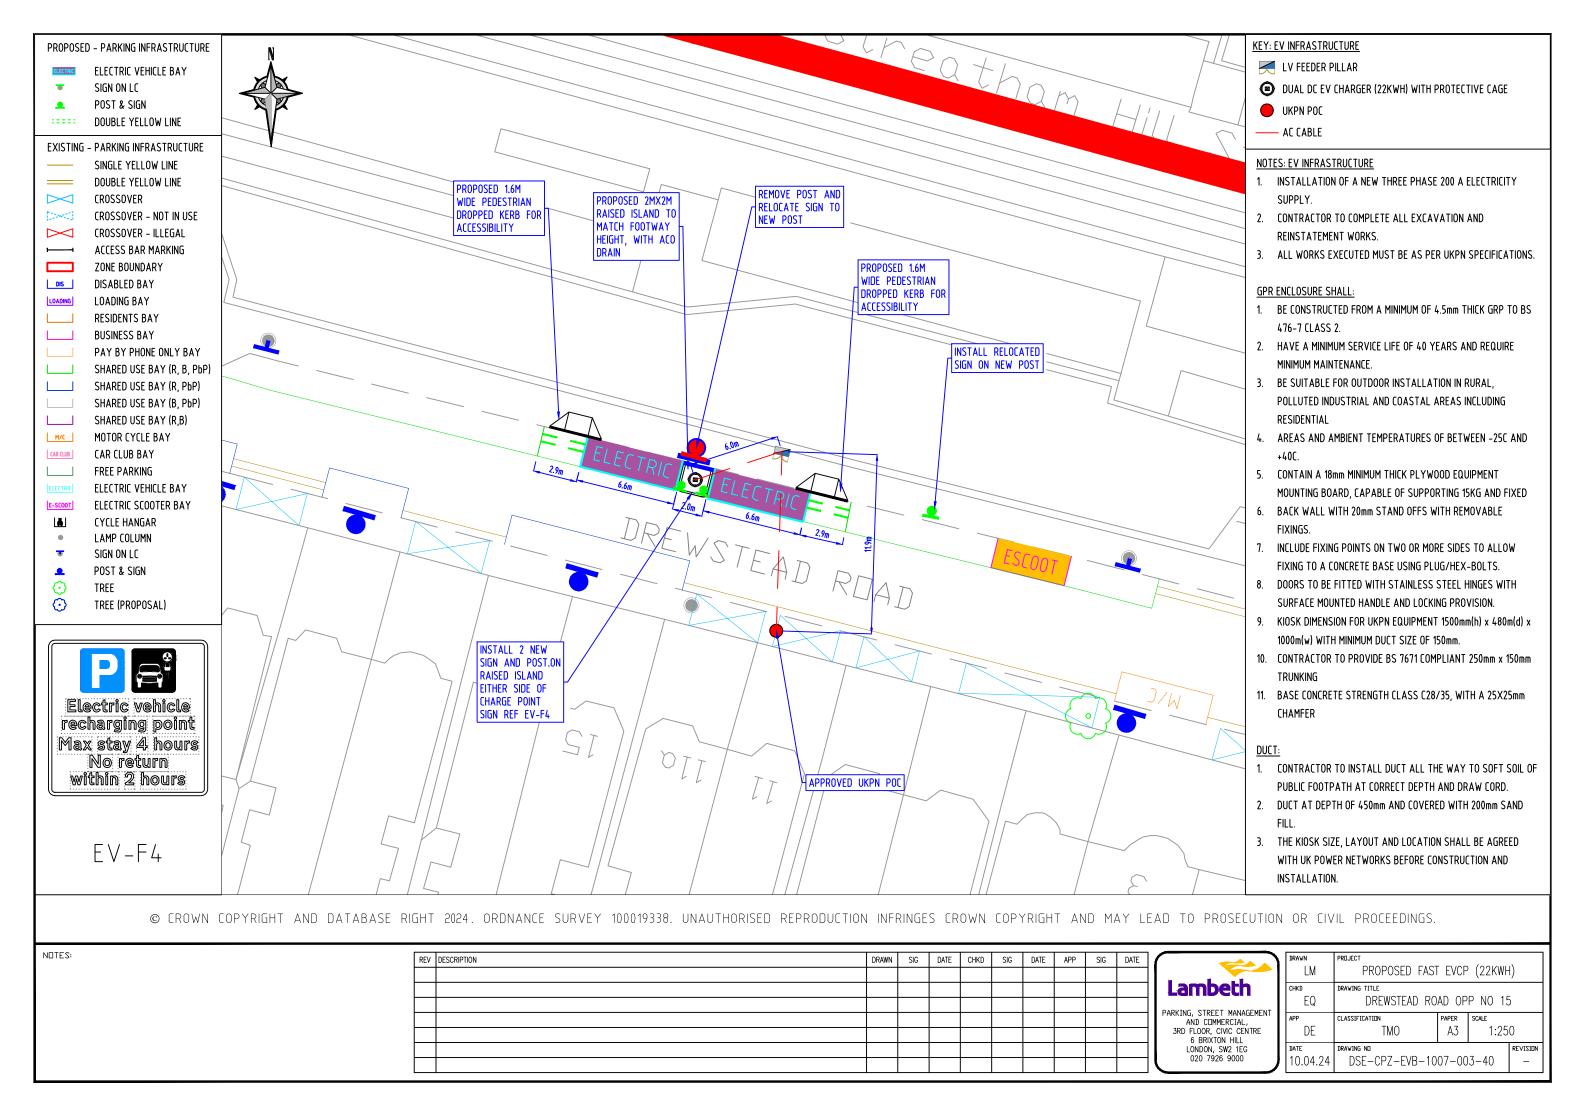

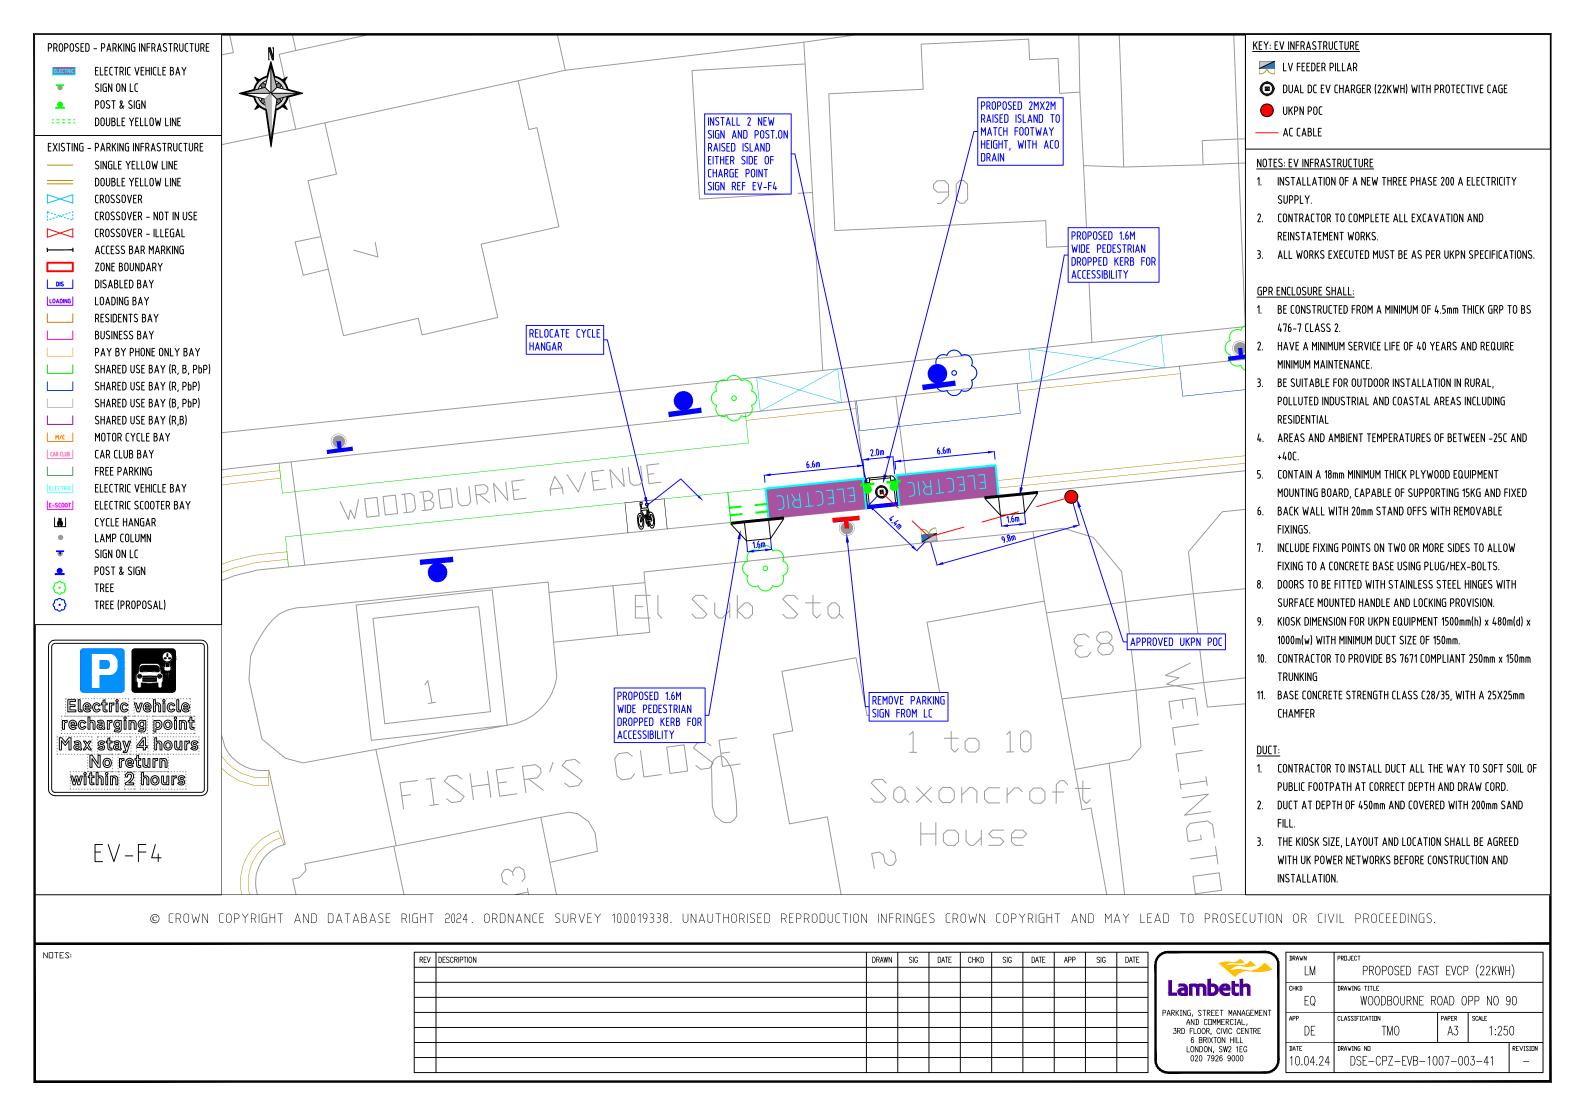


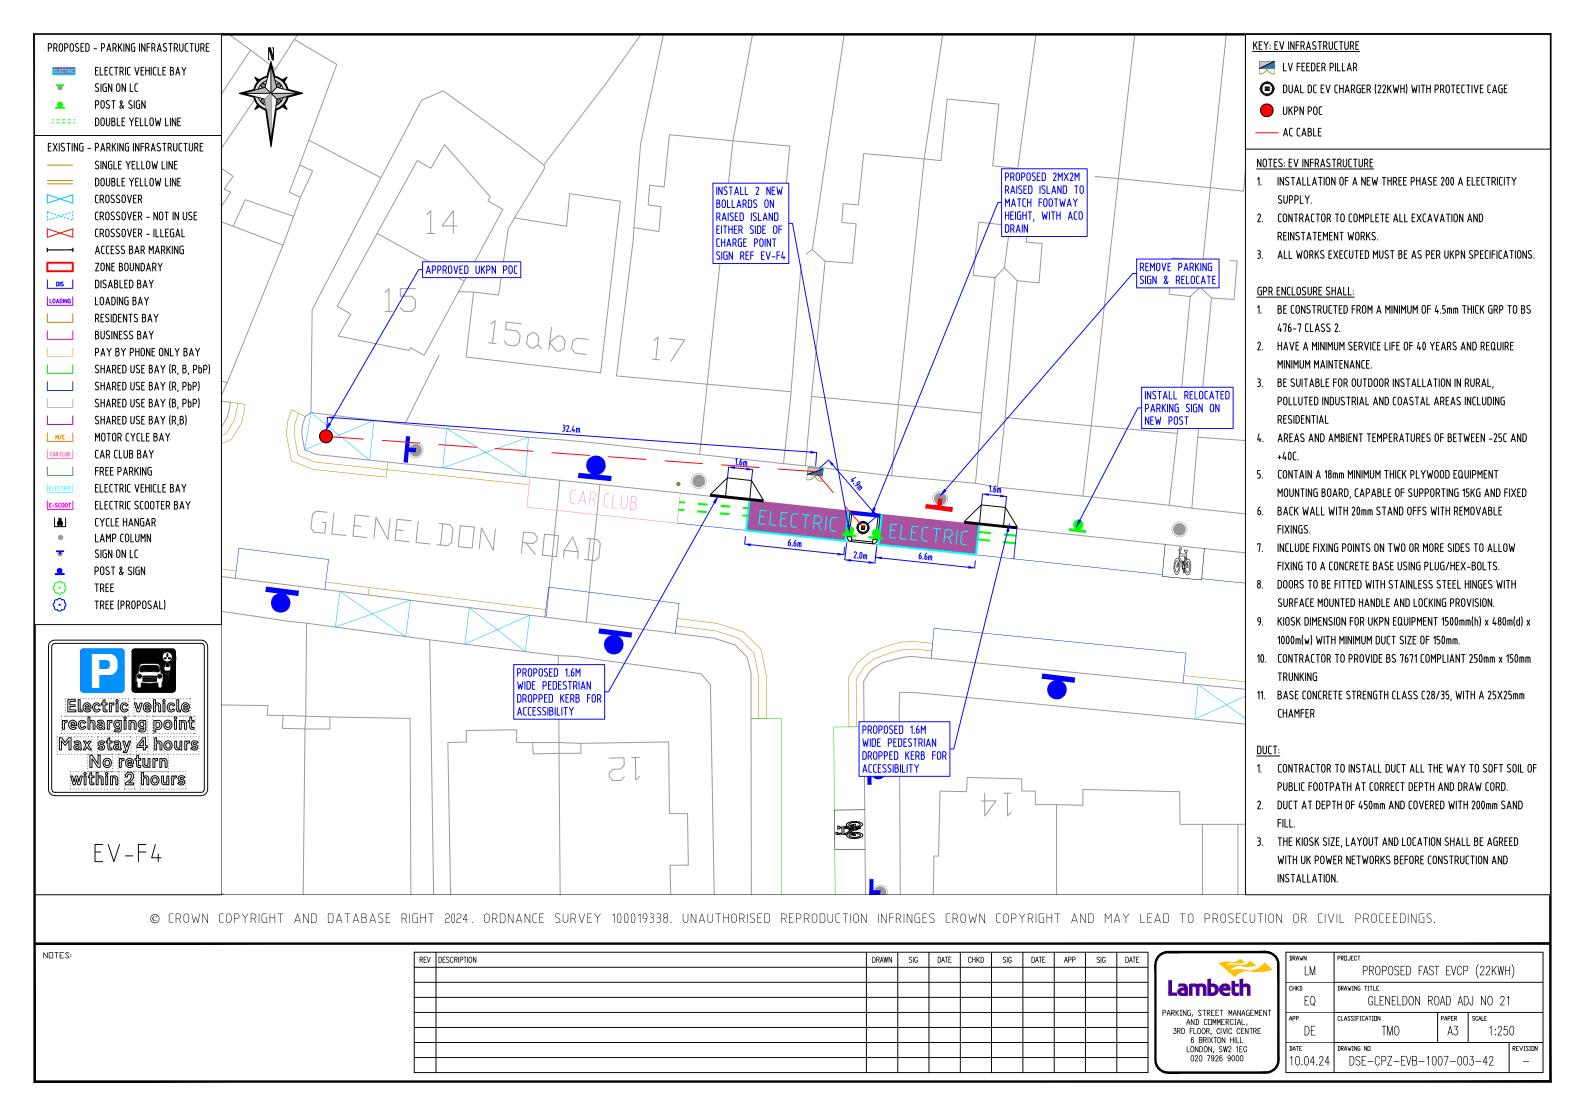

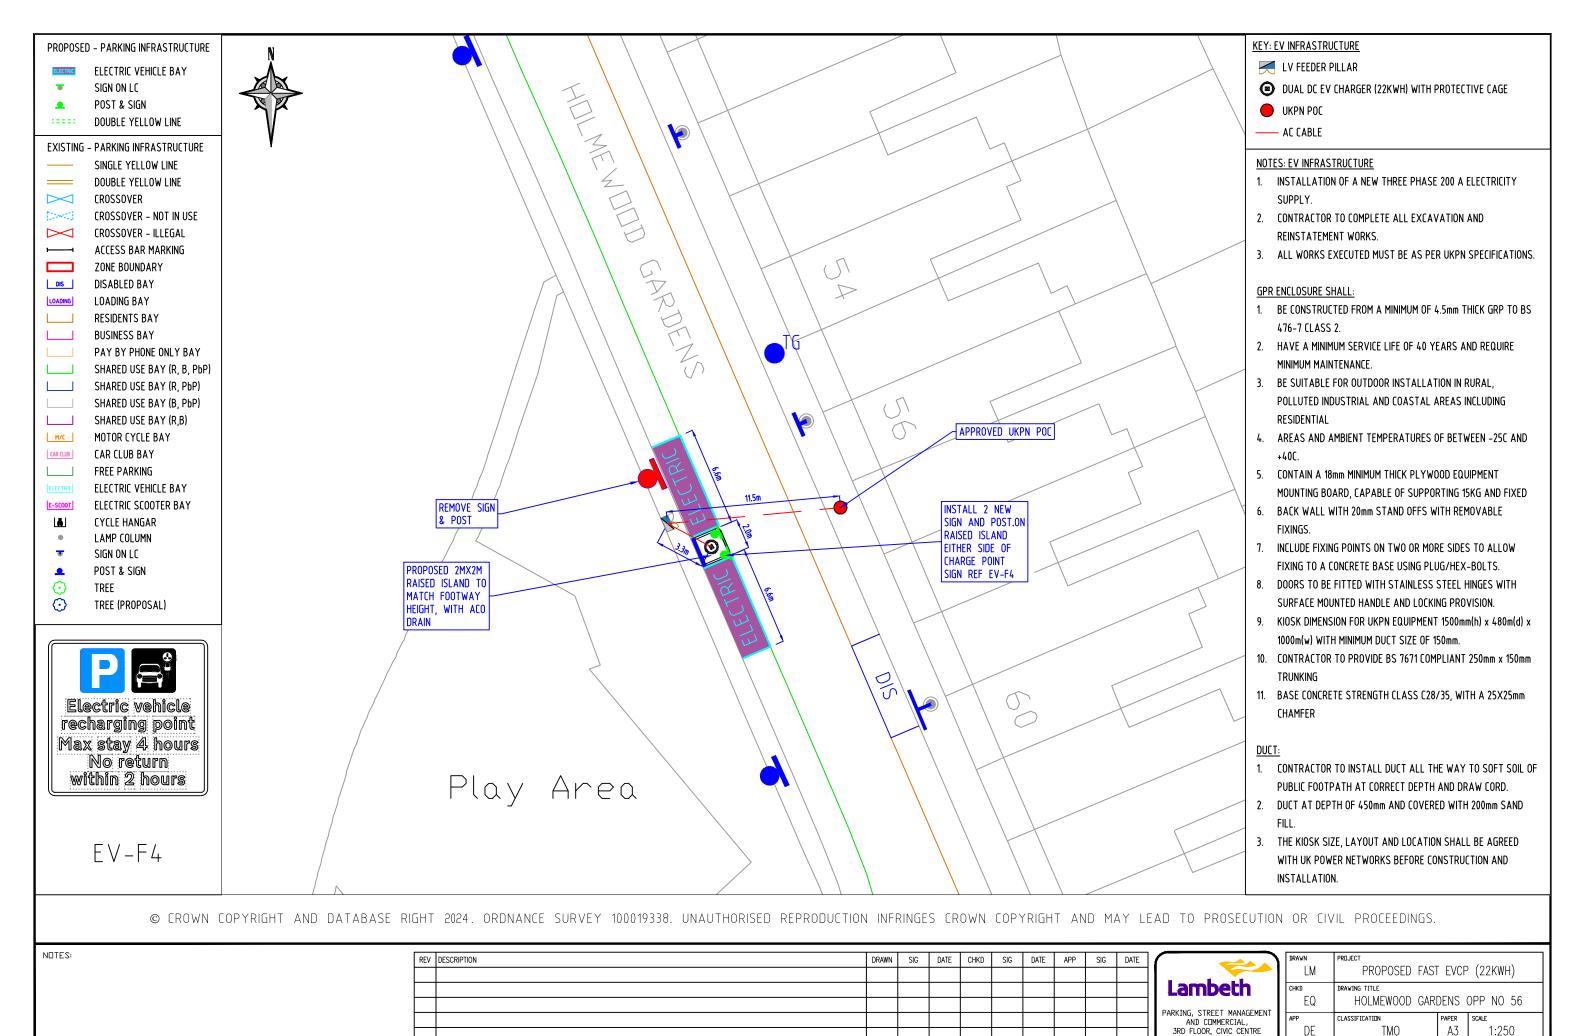


6 BRIXTON HILL LONDON, SW2 1EG 020 7926 9000

10.04.24 DSE-CPZ-EVB-1007-003-43

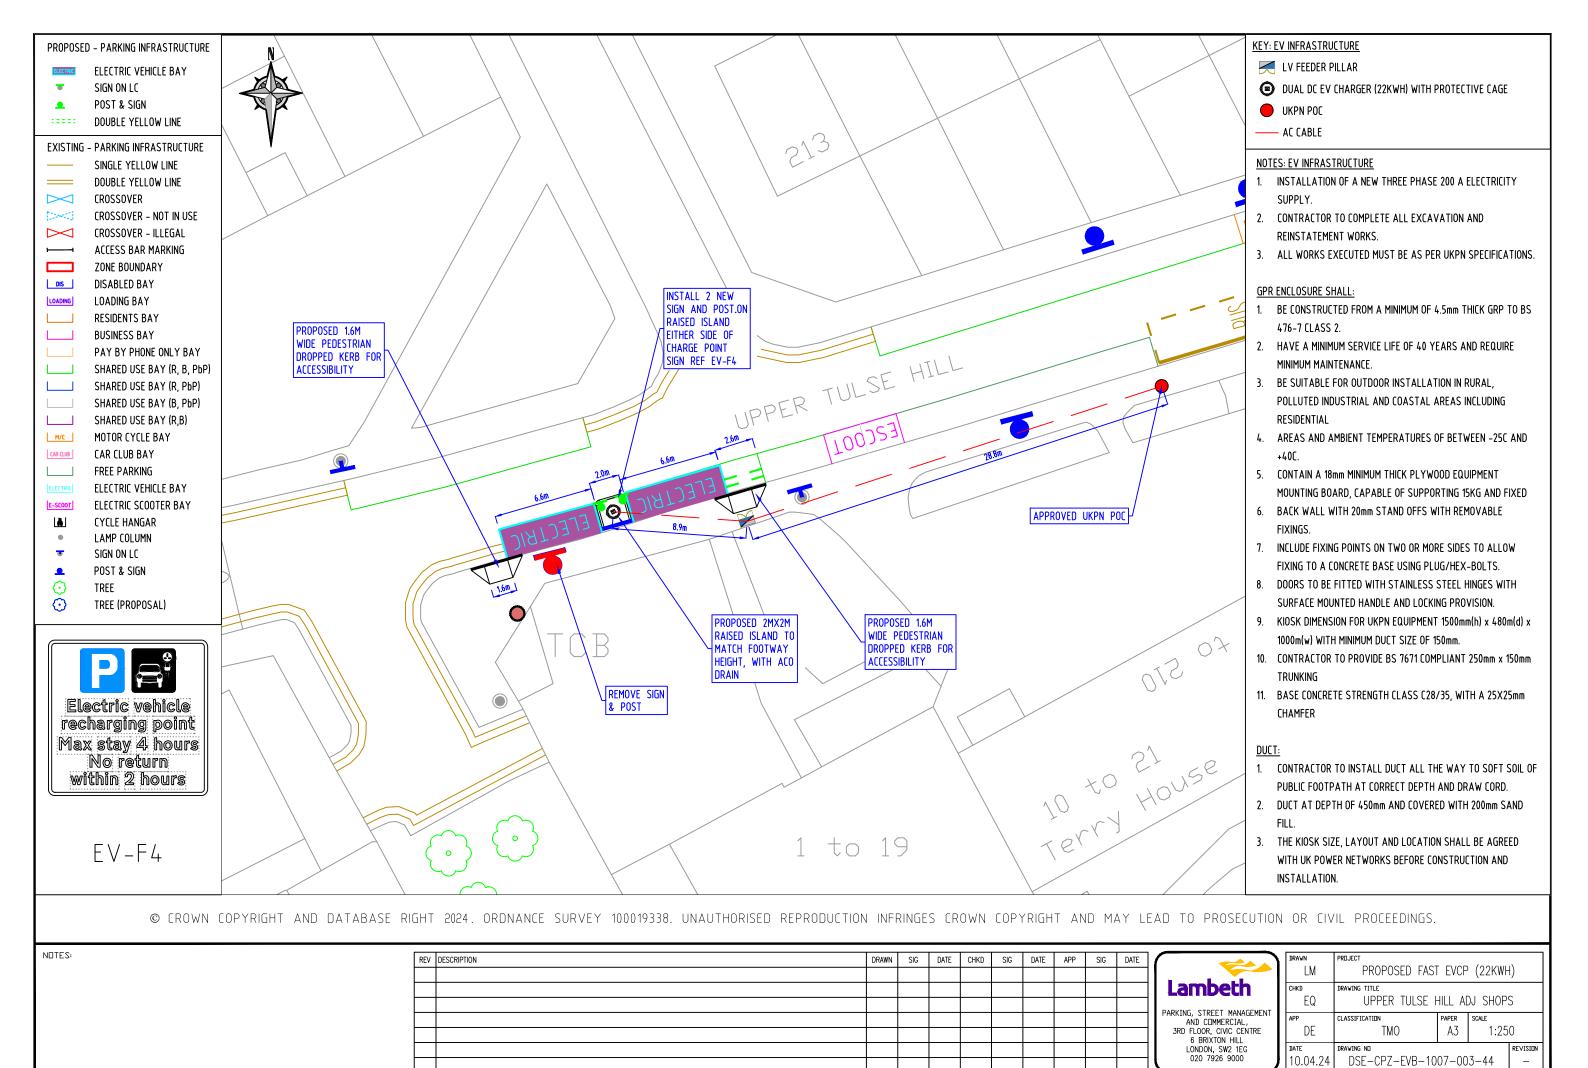


10.04.24

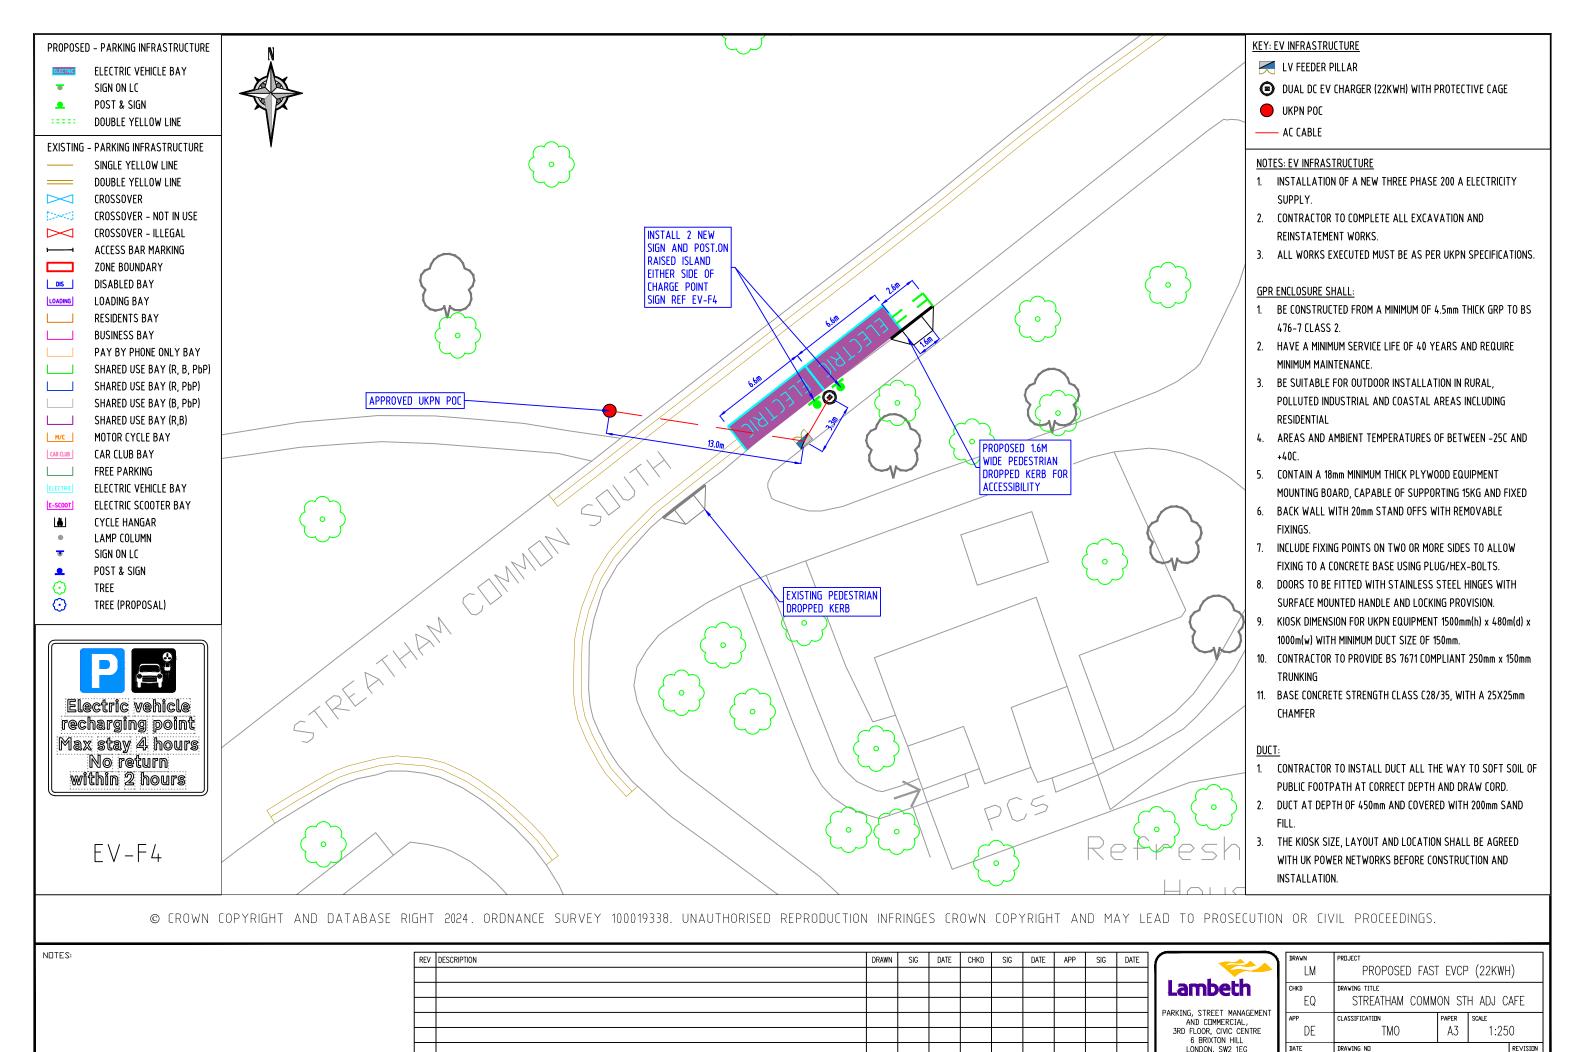


020 7926 9000

10.04.24

DSE-CPZ-EVB-1007-003-45

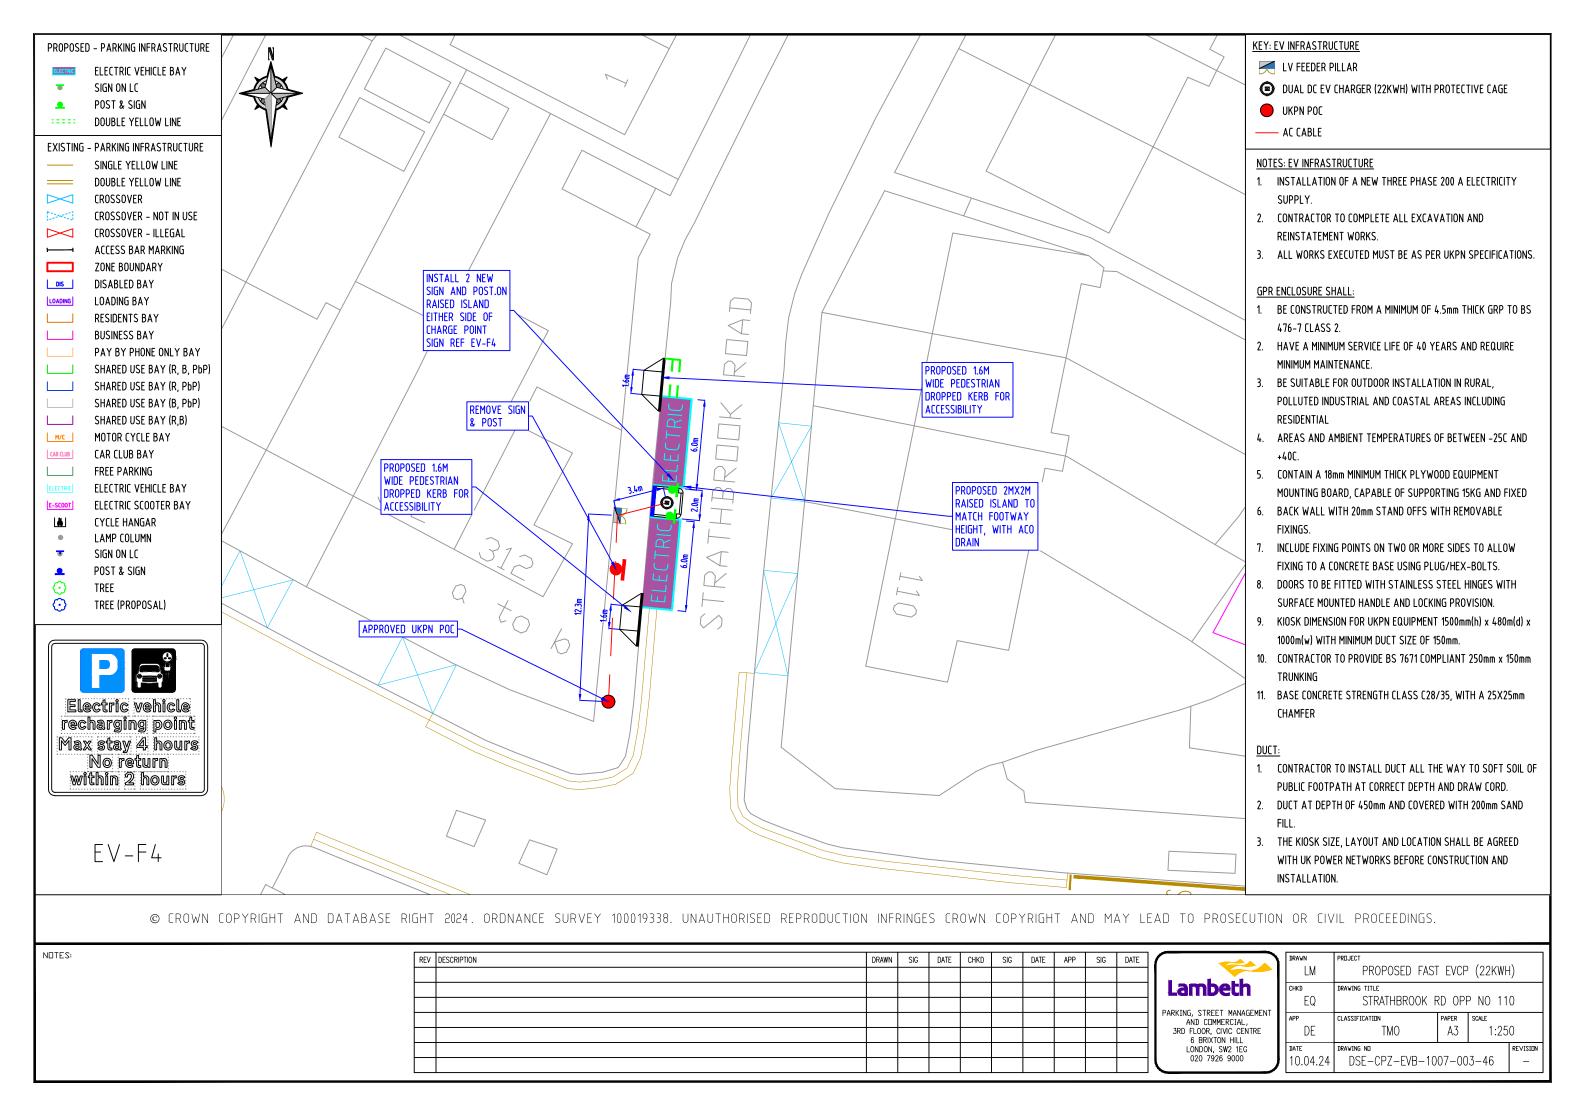

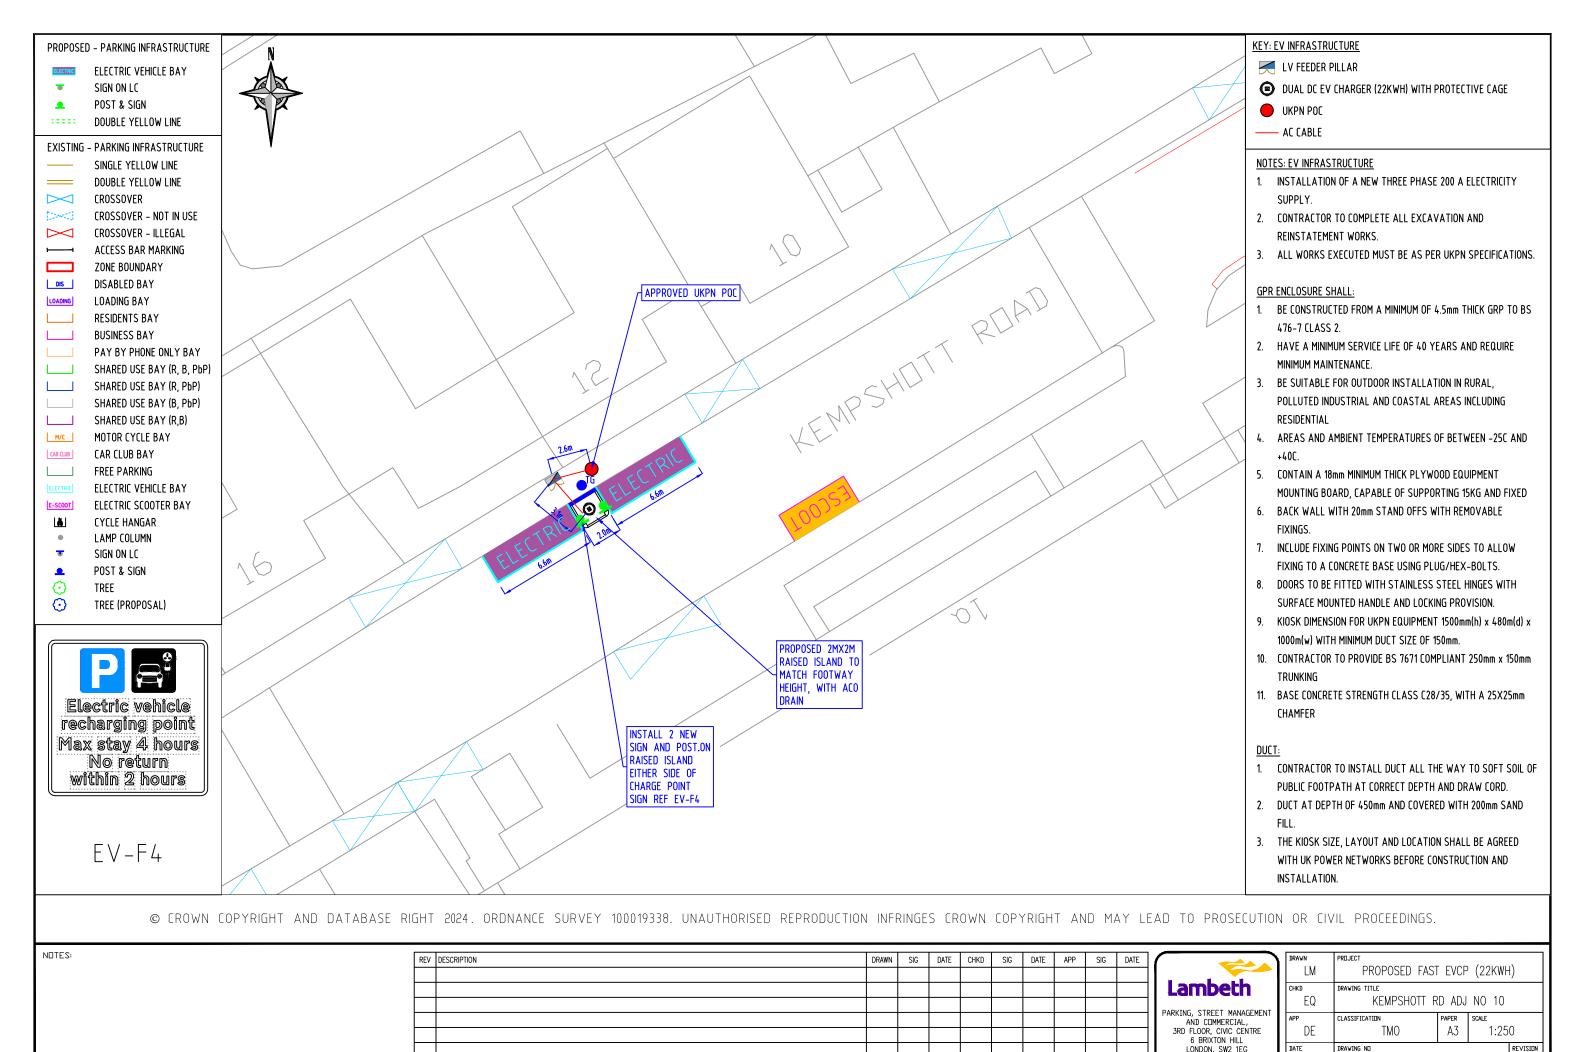

020 7926 9000

10.04.24 DSE-CPZ-EVB-1007-003-47

