


020 7926 9000


10.04.24


DSE-CPZ-EVB-1007-002-01

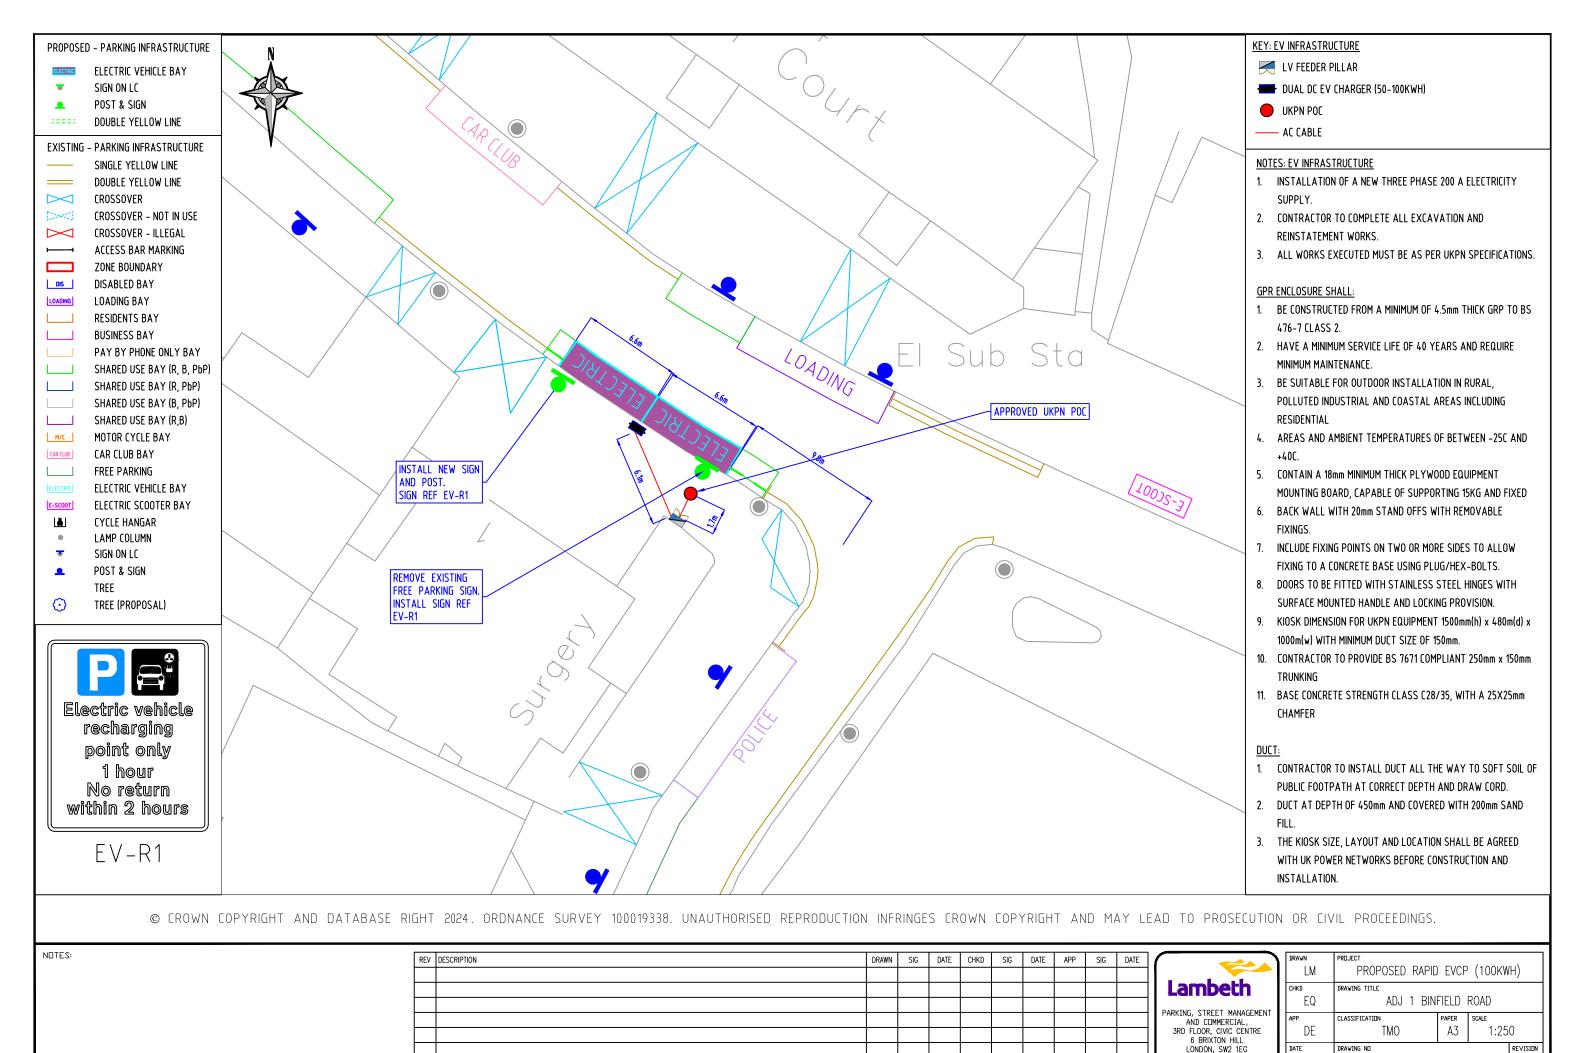

020 7926 9000

10.04.24 DSE-CPZ-EVB-1007-002-02

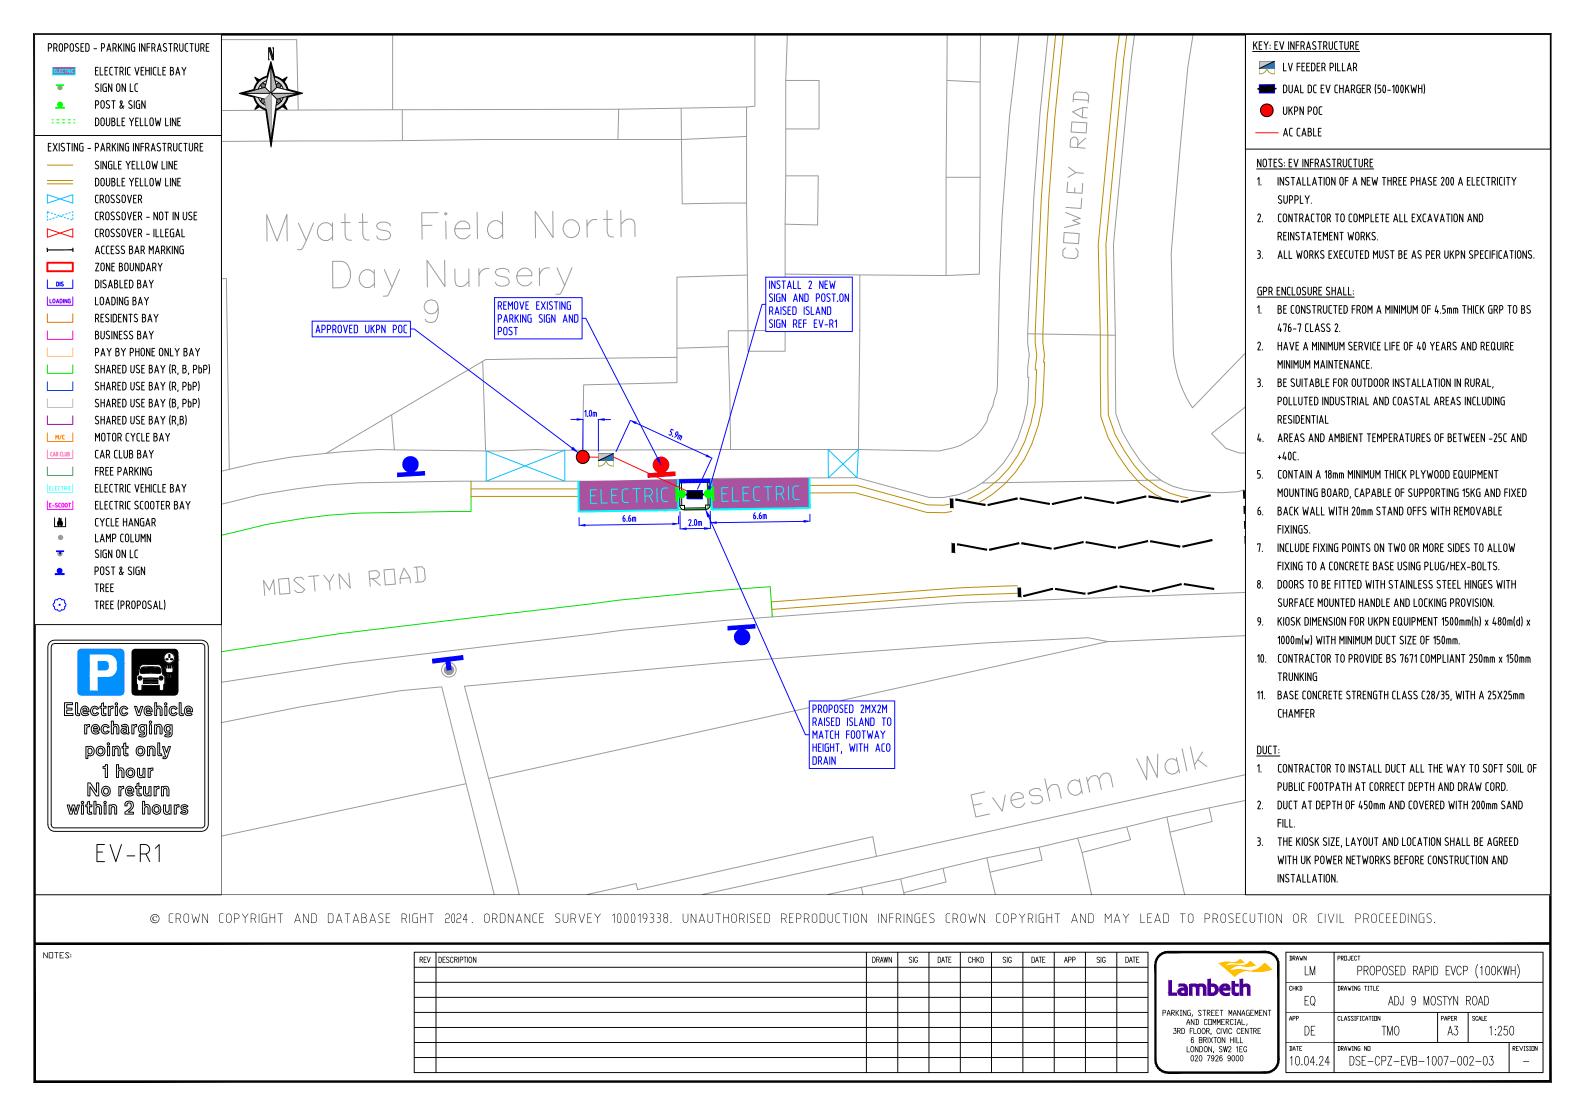

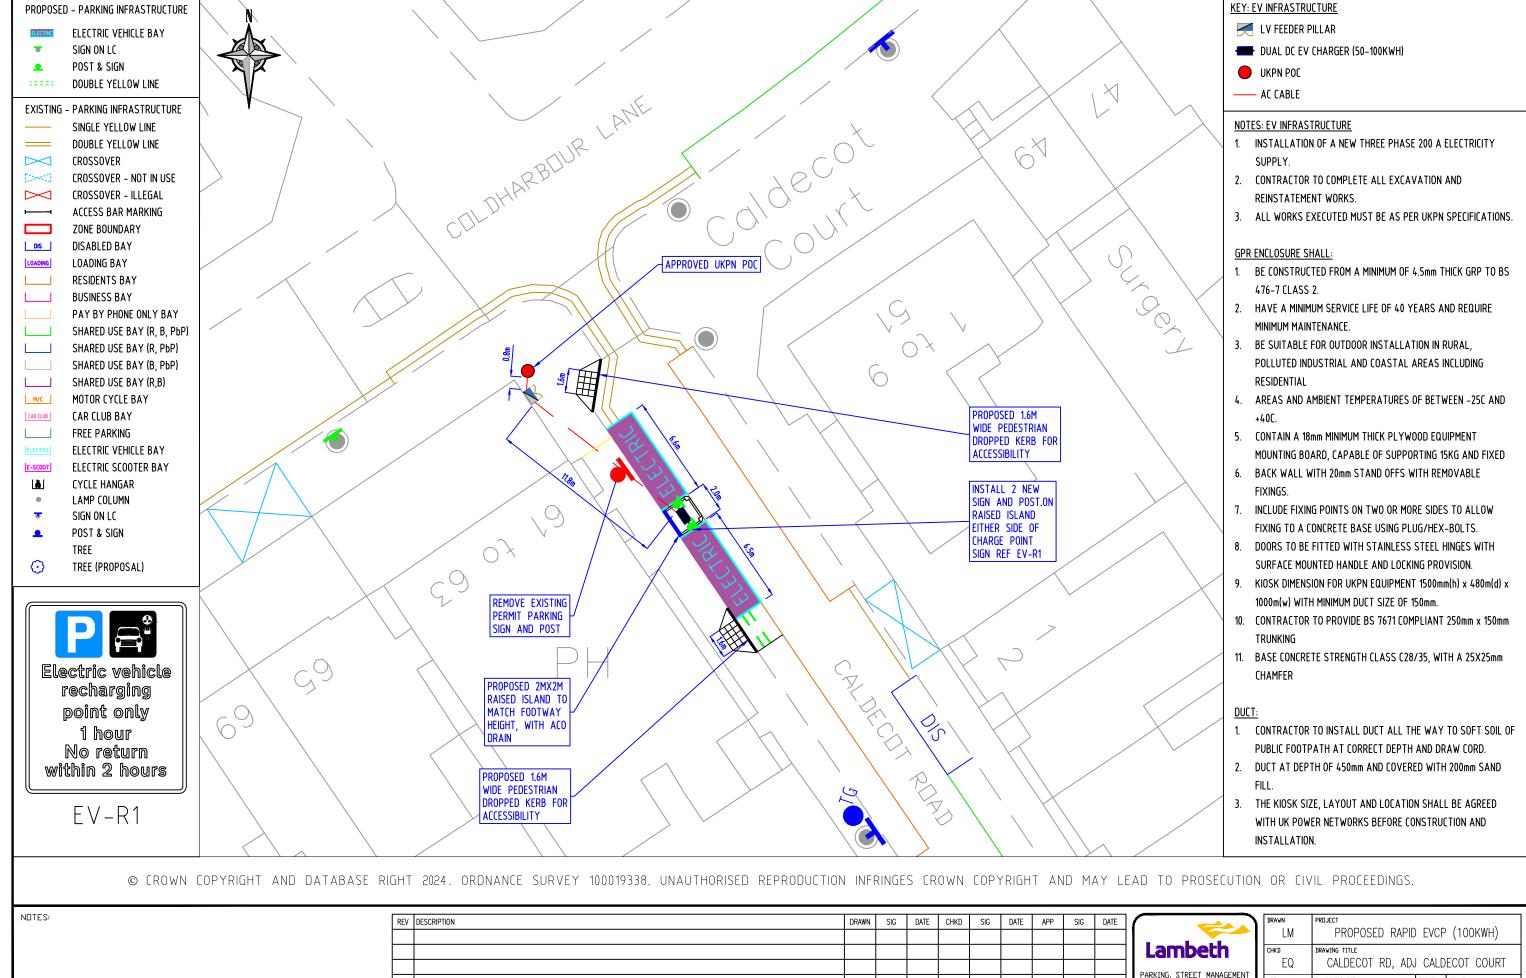

CHKD DRAVING TITLE
EQ CALDECOT RD, ADJ CALDECOT COURT

APP CLASSIFICATION PAPER A3 1:250

DATE DRAVING NO REVISION OSE—CPZ—EVB—1007—002—04 —

AND COMMERCIAL,

3RD FLOOR, CIVIC CENTRE

LONDON, SW2 1EG 020 7926 9000

