


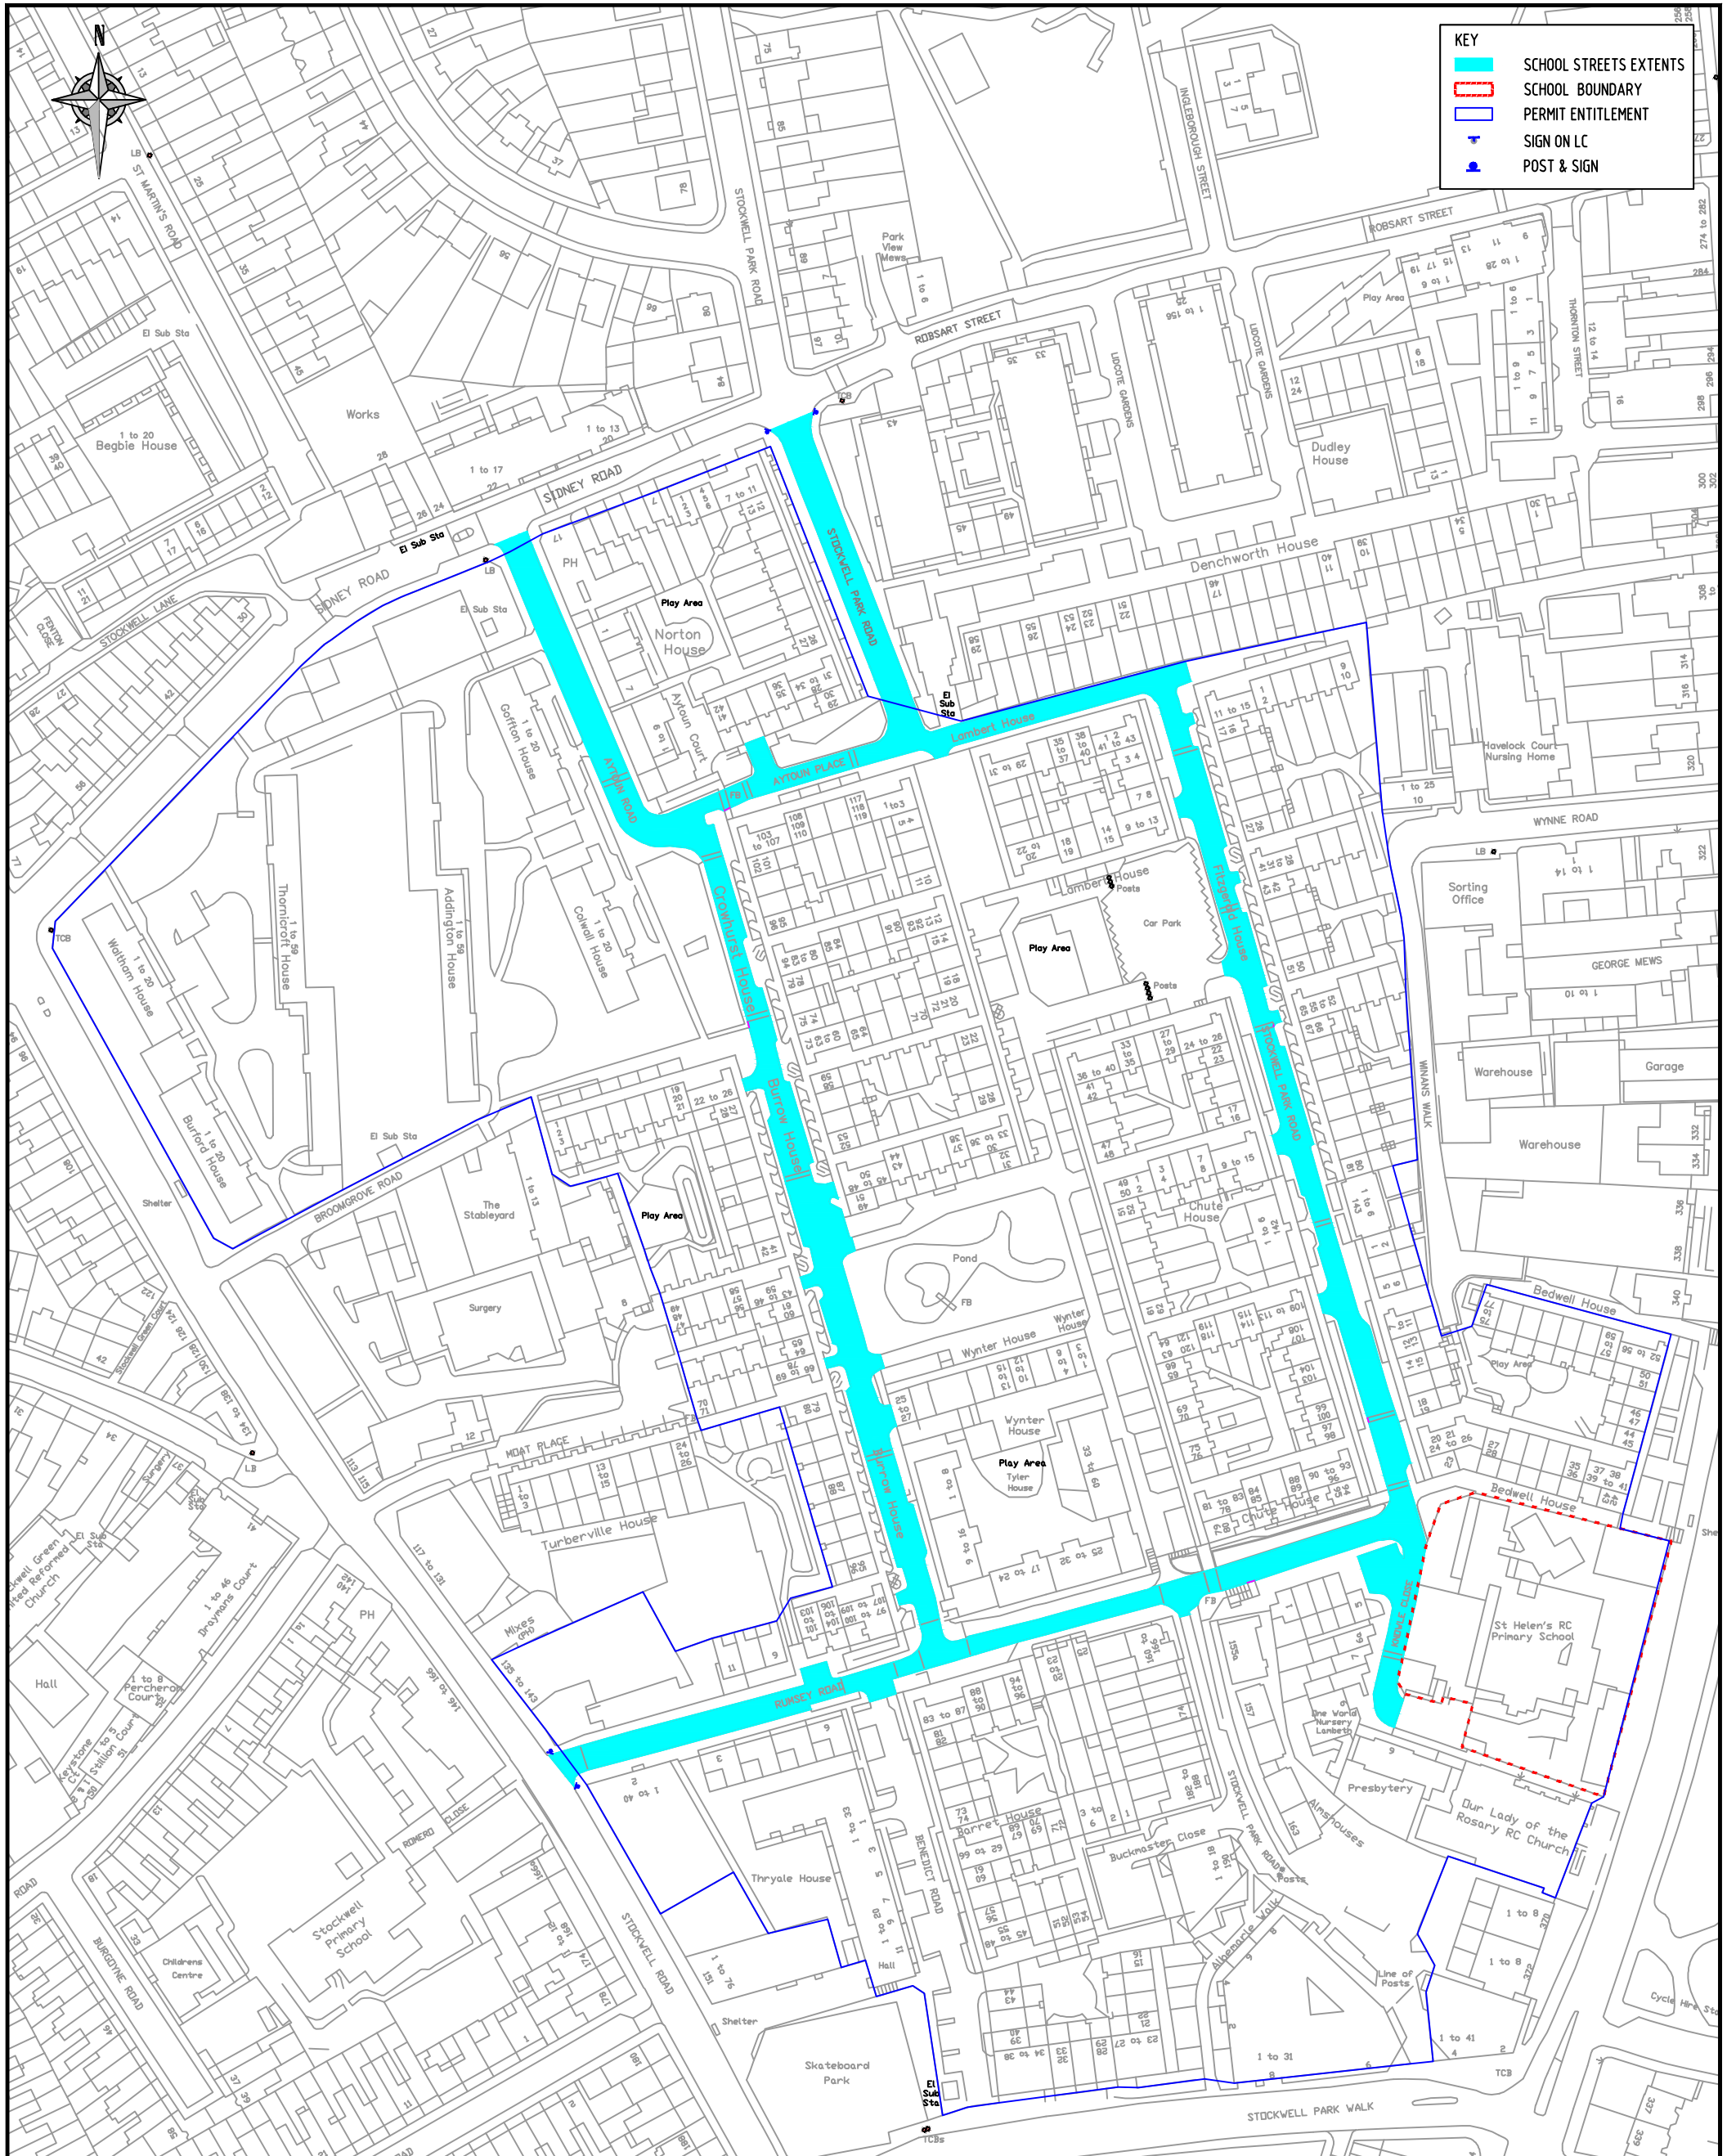

KEY	
	SCHOOL STREETS EXTENTS
	SCHOOL BOUNDARY
	PERMIT ENTITLEMENT
	SIGN ON LC
	POST & SIGN



© CROWN COPYRIGHT AND DATABASE RIGHT 2024. ORDNANCE SURVEY 100019338.
 UNAUTHORISED REPRODUCTION INFRINGES CROWN COPYRIGHT AND MAY LEAD TO PROSECUTION OR CIVIL PROCEEDINGS.

REV	DESCRIPTION	DRAWN	SIG	DATE	CHKD	SIG	DATE	APP	SIG	DATE

Lambeth
 PARKING, STREET MANAGEMENT
 AND COMMERCIAL,
 3RD FLOOR, CIVIC CENTRE
 6 BRIXTON HILL
 LONDON, SW2 1EG
 020 7926 9000

DRAWN	PROJECT		
BC	SCHOOL STREETS		
CHKD	DRAWING TITLE		
LM	ST HELENS PRIMARY		
APP	CLASSIFICATION	PAPER	SCALE
SD	DRAFT	A3	NTS
DATE	DRAWING NO	REVISION	
06.06.24	DES-CPZ-SS-106-04	-	