


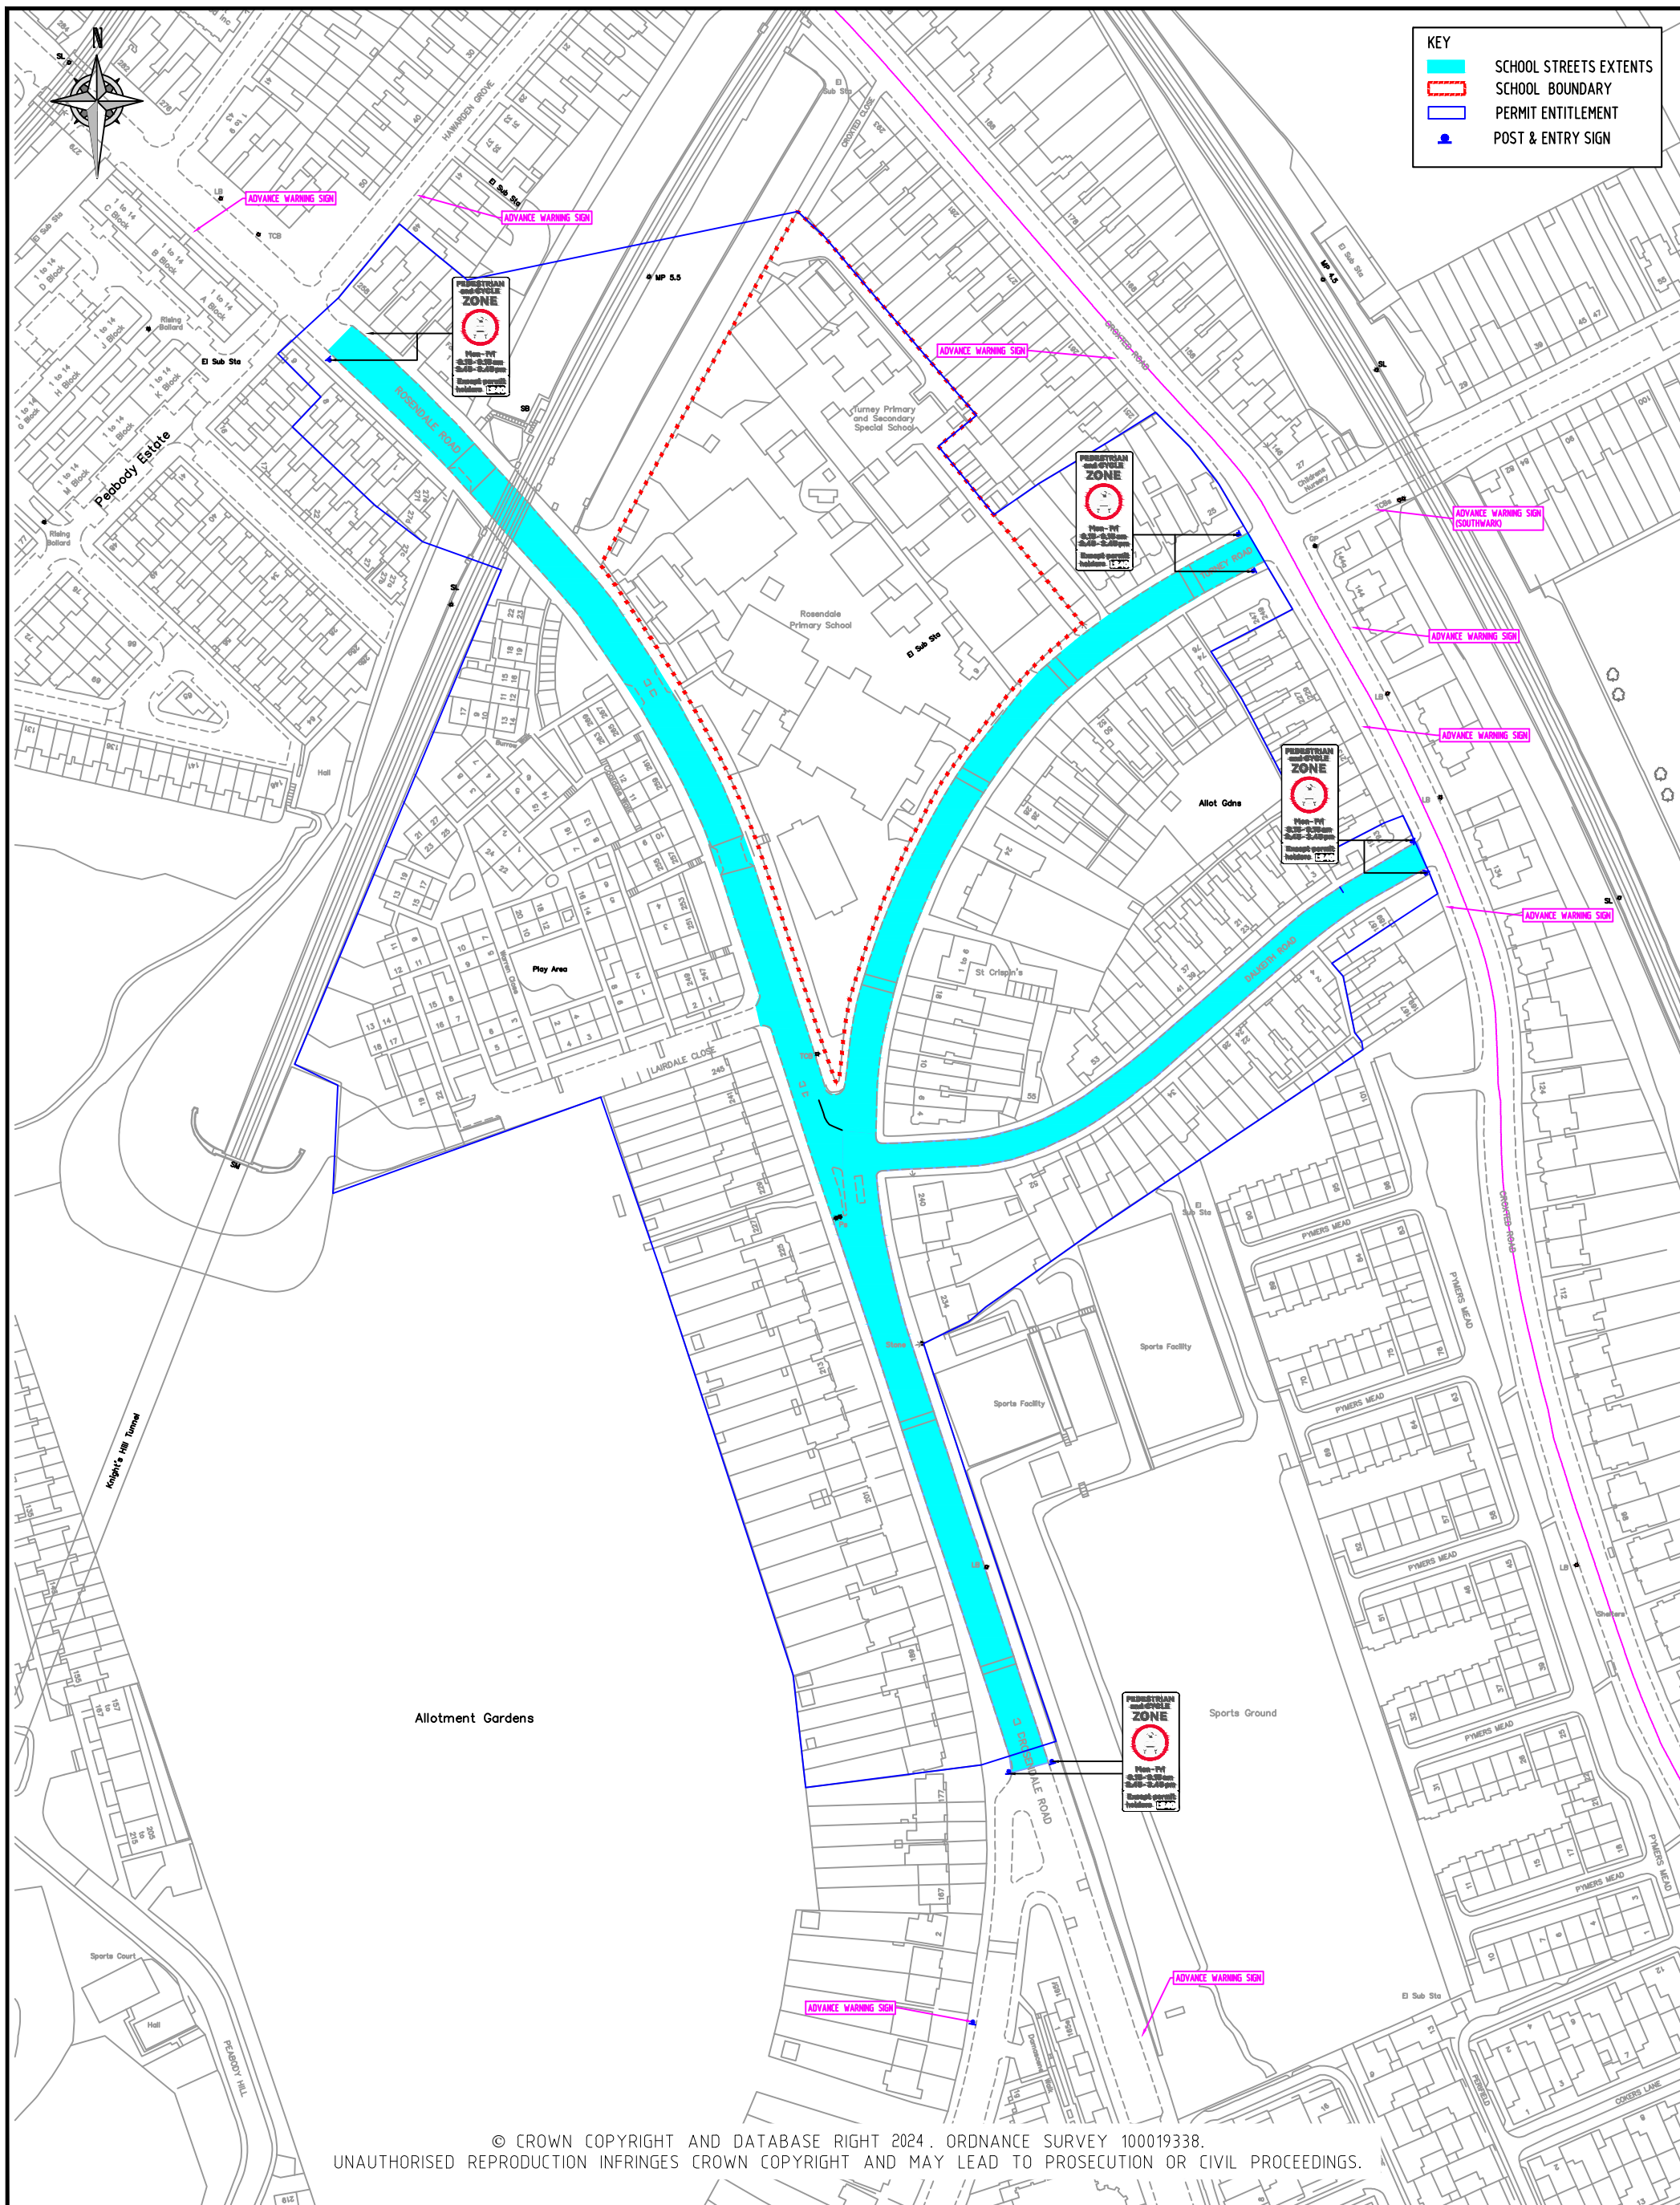

REV	DESCRIPTION	DRAWN	SIG	DATE	CHKD	SIG	DATE	APP	SIG	DATE



Lambeth

PARKING, STREET MANAGEMENT
AND COMMERCIAL,
3RD FLOOR, CIVIC CENTRE
6 BRIXTON HILL
LONDON, SW2 1EG
020 7926 9000

DRAWN	PROJECT		
BC	SCHOOL STREETS		
CHKD	DRAWING TITLE		
SD	ROSENDALE RD & TURNEY RD		
APP	CLASSIFICATION	PAPER	SCALE
SD	DRAFT	A3	NTS
DATE	DRAWING NO		REVISION
25.04.24	DES-CPZ-SS-ROSENDALE		—