


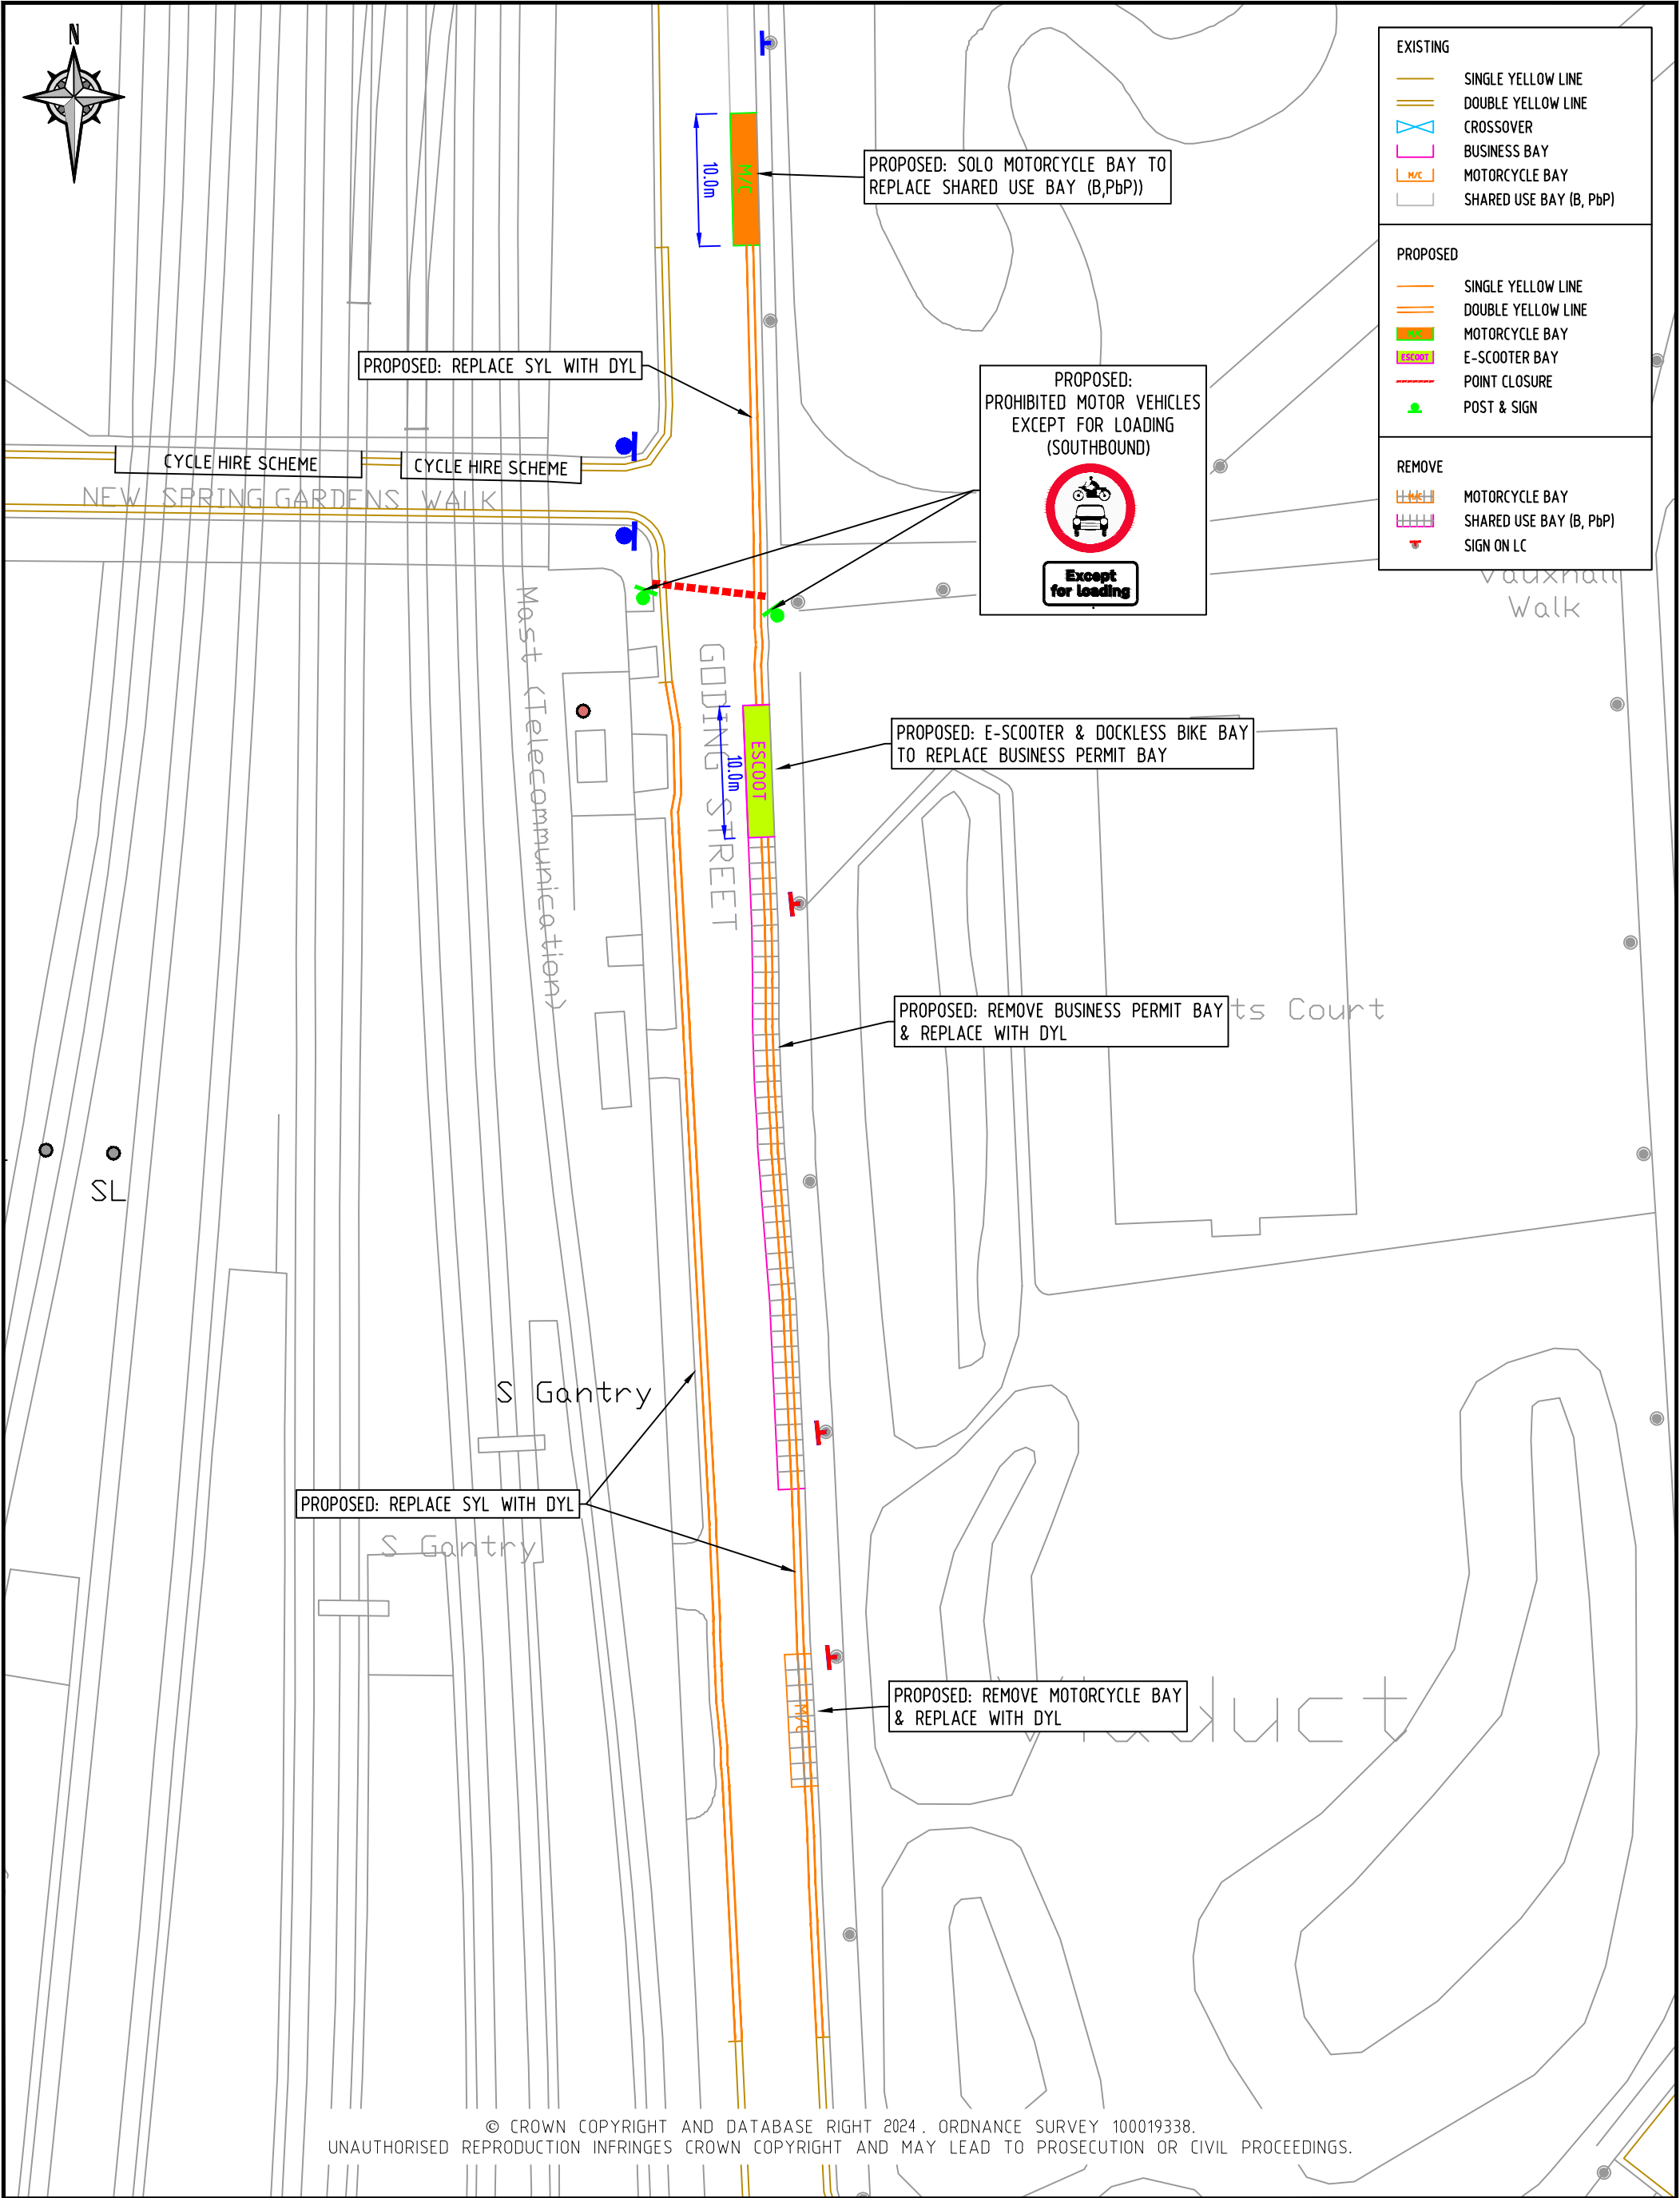

© CROWN COPYRIGHT AND DATABASE RIGHT 2024. ORDNANCE SURVEY 100019338.
UNAUTHORISED REPRODUCTION INFRINGES CROWN COPYRIGHT AND MAY LEAD TO PROSECUTION OR CIVIL PROCEEDINGS.

REV	DESCRIPTION	DRAWN	SIG	DATE	CHKD	SIG	DATE	APP	SIG	DATE



Lambeth

PARKING, STREET MANAGEMENT
AND COMMERCIAL,
3RD FLOOR, CIVIC CENTRE
6 BRIXTON HILL
LONDON, SW2 1EG
020 7926 9000

DRAWN	BC	PROJECT		HEALTHY NEIGHBOURHOODS	
CHKD	LVK	DRAWING TITLE			
		GODING STREET – POINT CLOSURE			
APP	JL	CLASSIFICATION	PAPER	SCALE	
		ETMO	A3	NTS	
DATE	08.05.24	DRAWING NO			REVISION
		DES-CPZ-TS-1001-01			–