


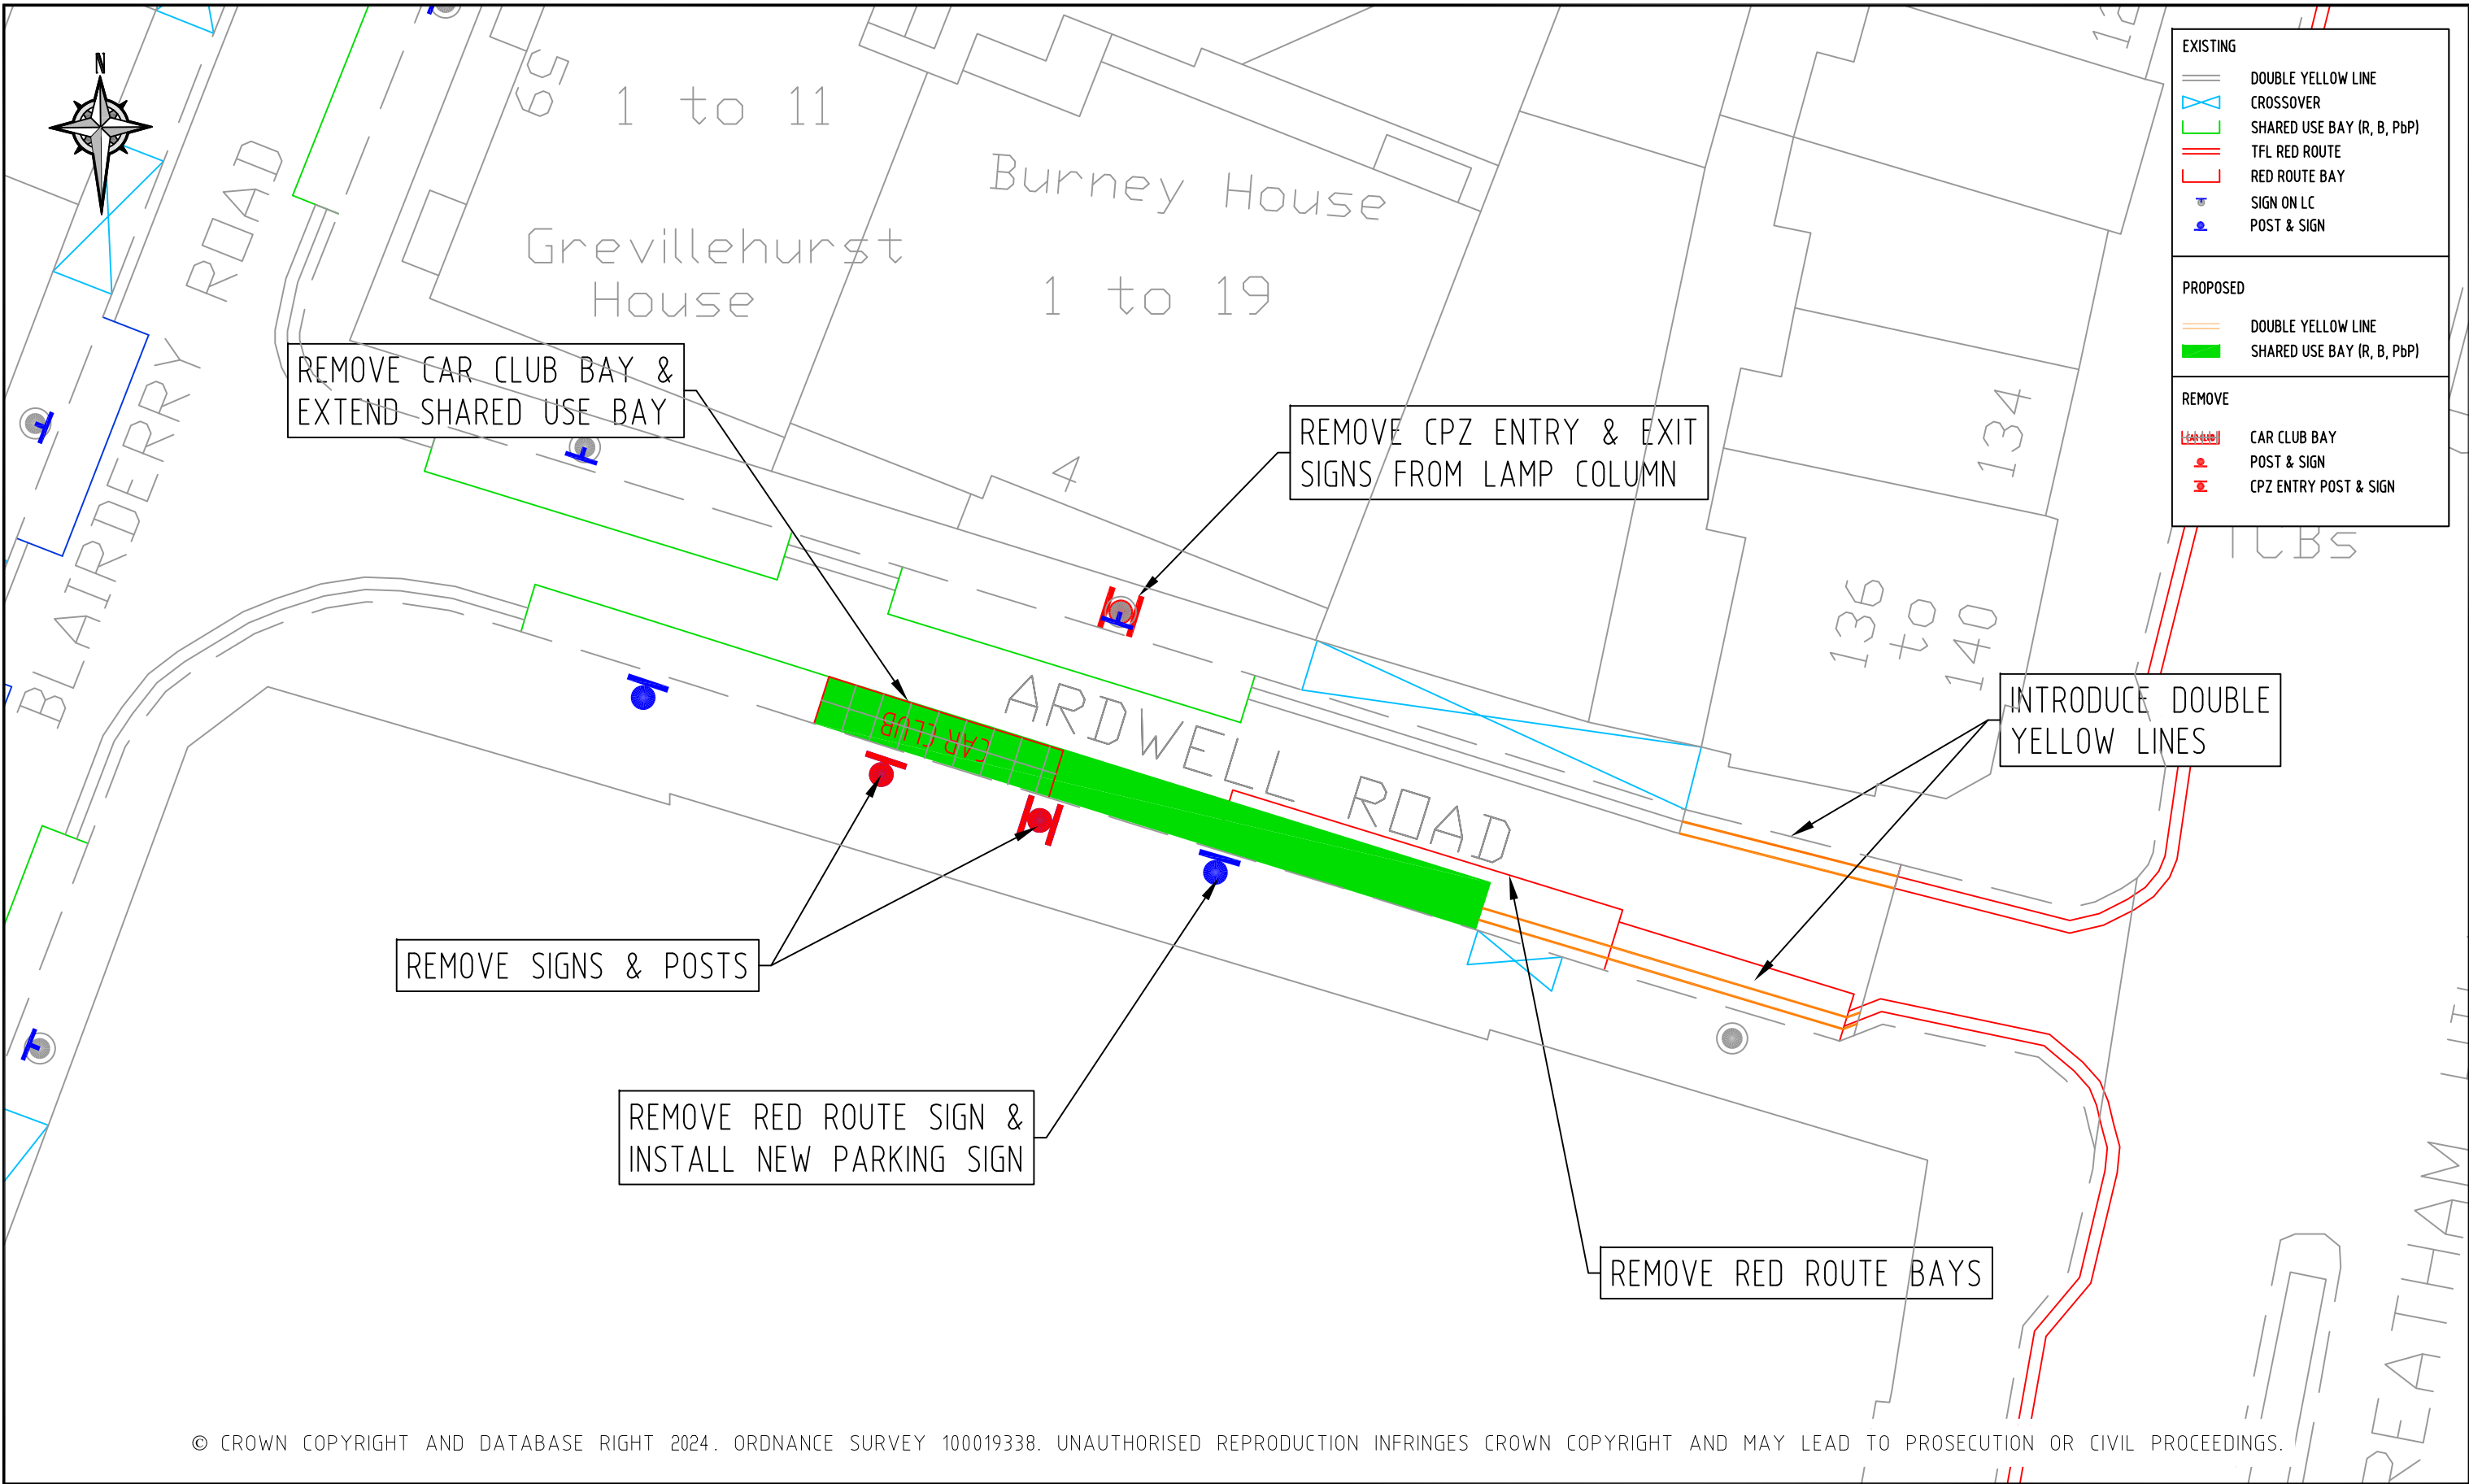

© CROWN COPYRIGHT AND DATABASE RIGHT 2024. ORDNANCE SURVEY 100019338. UNAUTHORISED REPRODUCTION INFRINGES CROWN COPYRIGHT AND MAY LEAD TO PROSECUTION OR CIVIL PROCEEDINGS.


NOTES:

REV	DESCRIPTION	DRAWN	SIG	DATE	CHKD	SIG	DATE	APP	SIG	DATE



PARKING, STREET MANAGEMENT
AND COMMERCIAL,
3RD FLOOR, CIVIC CENTRE
6 BRIXTON HILL
LONDON, SW2 1EG
020 7926 9000

DRAWN	BC	PROJECT	LOCALISED PARKING IMPROVEMENTS		
CHKD	LM	DRAWING TITLE	ARDWELL ROAD		
APP	LM	CLASSIFICATION	CONSTRUCTION	PAPER	A3
		SCALE	1:250		
DATE	06.06.24	DRAWING NO	DES-CPZ-AA-ADHOC6-1000-02		REVISION
					REV 2

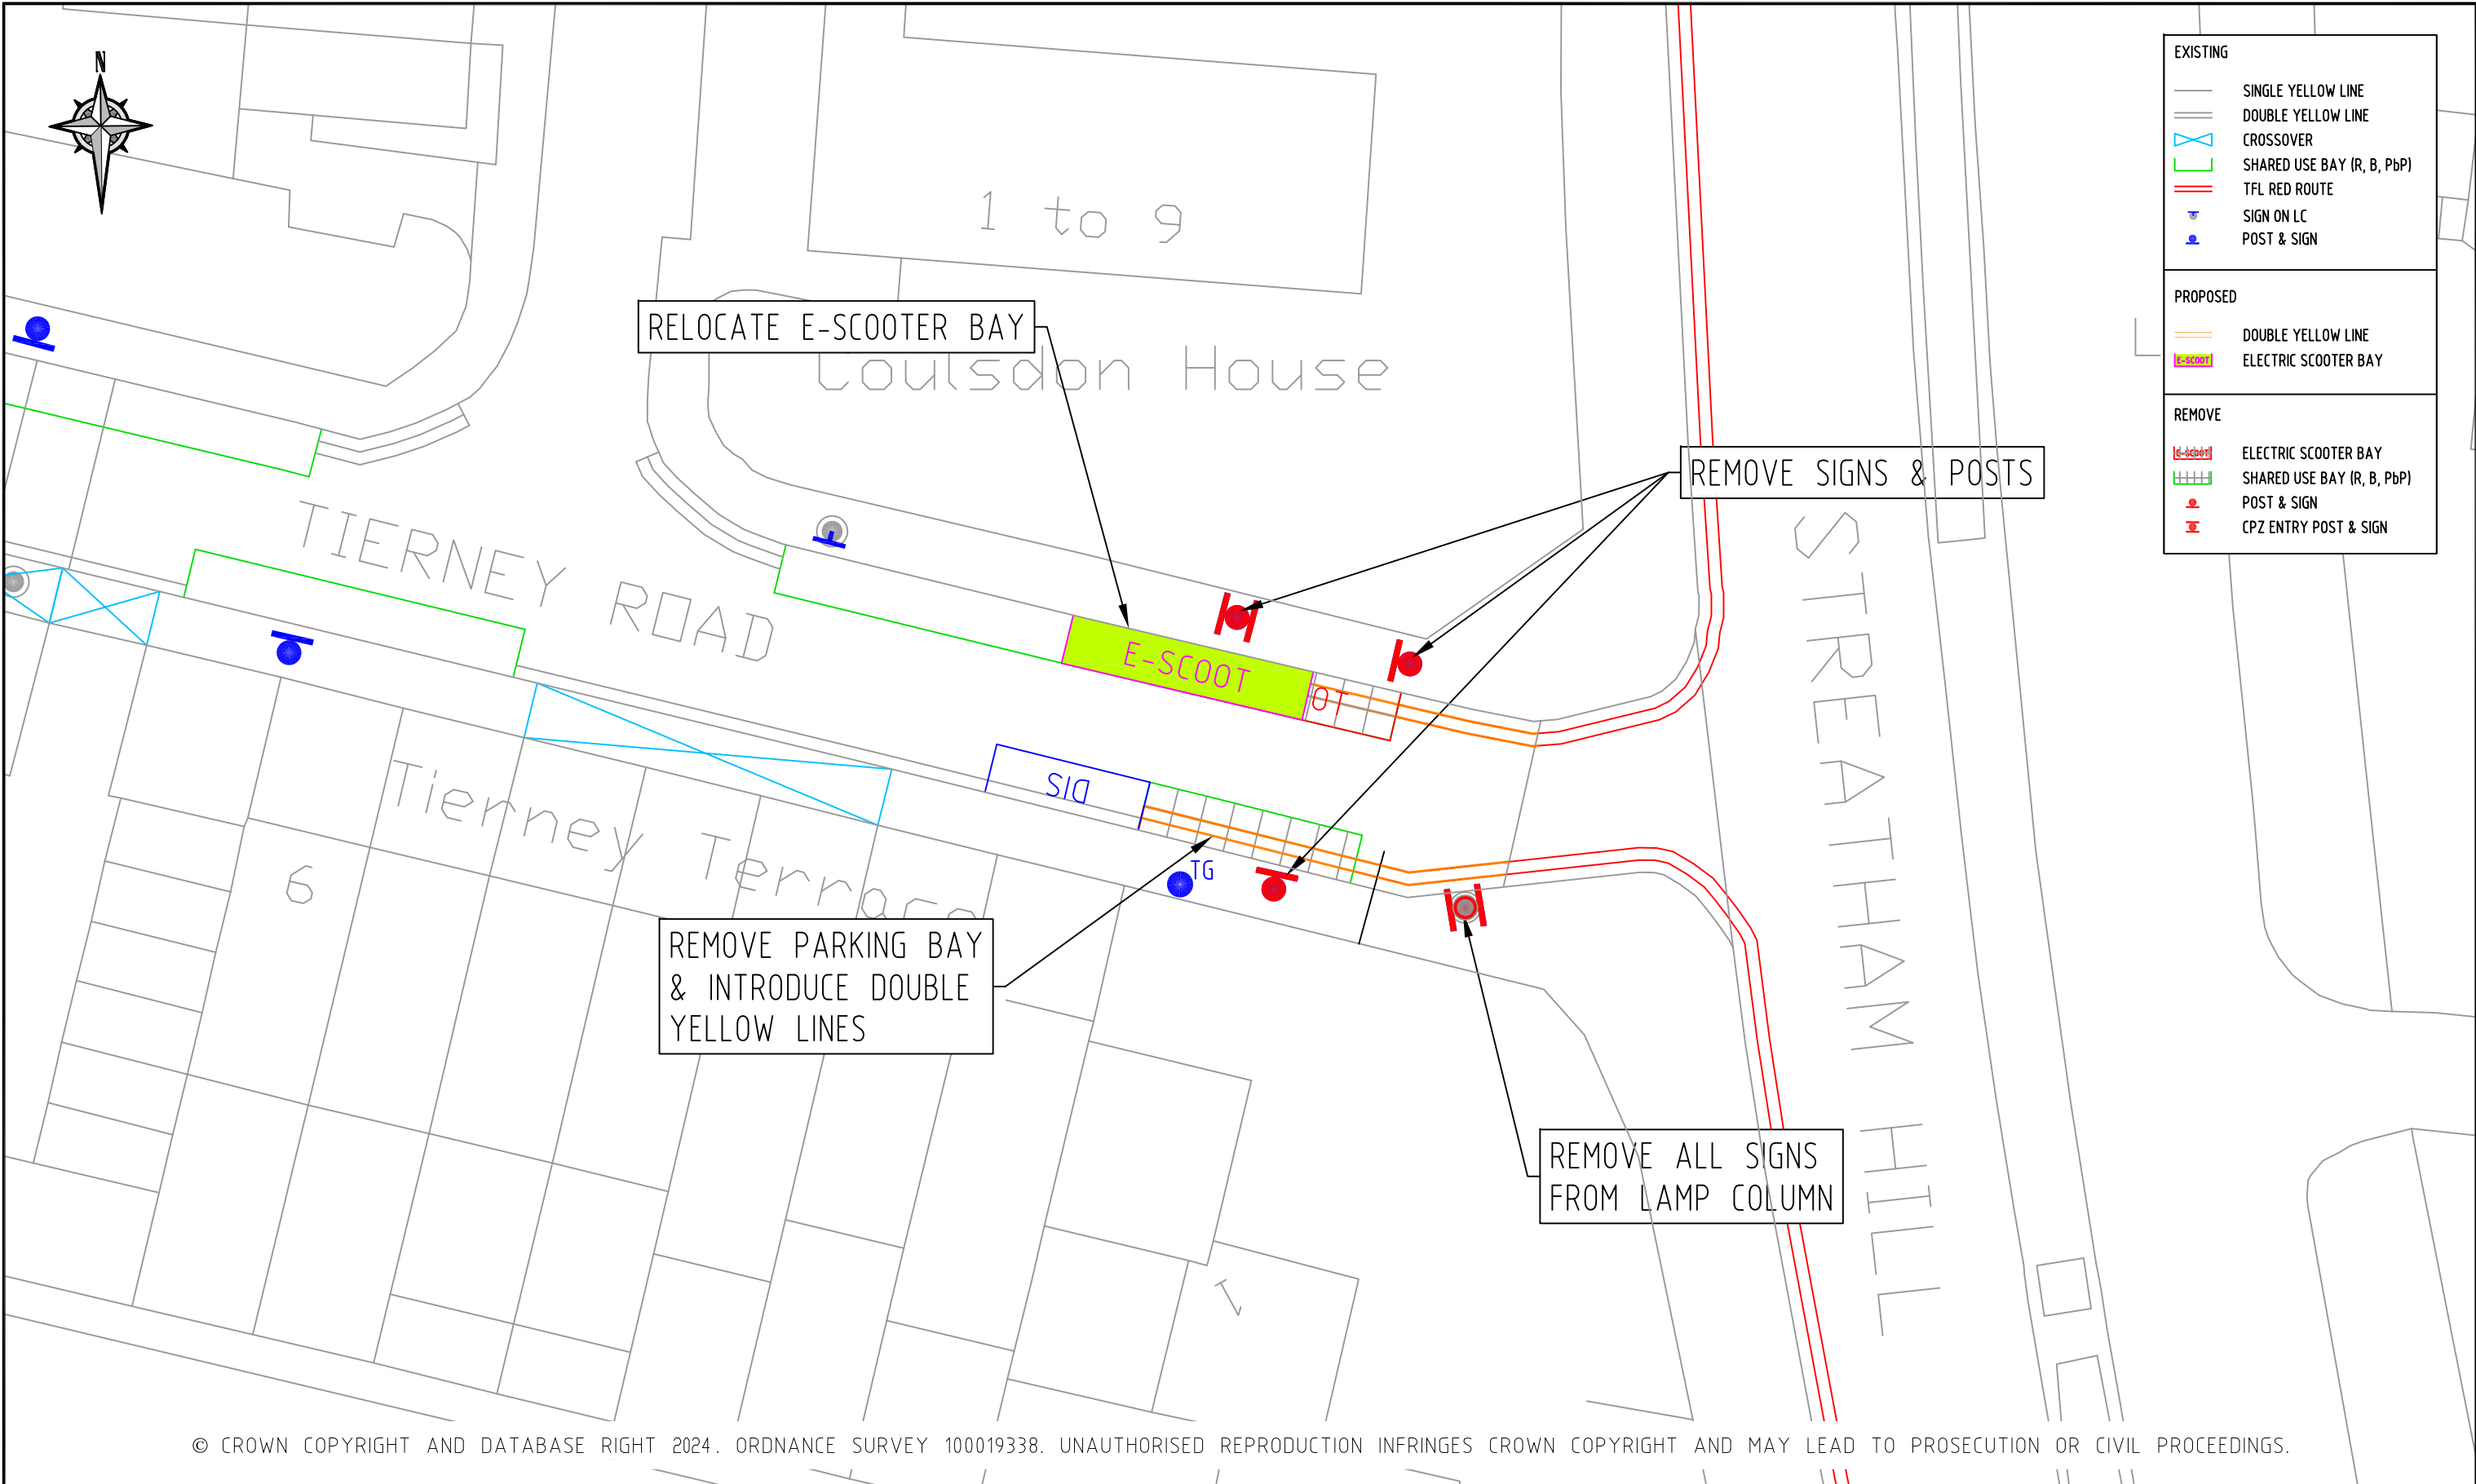

© CROWN COPYRIGHT AND DATABASE RIGHT 2024. ORDNANCE SURVEY 100019338. UNAUTHORISED REPRODUCTION INFRINGES CROWN COPYRIGHT AND MAY LEAD TO PROSECUTION OR CIVIL PROCEEDINGS.

NOTES:


REV	DESCRIPTION	DRAWN	SIG	DATE	CHKD	SIG	DATE	APP	SIG	DATE



Lambeth

PARKING, STREET MANAGEMENT
AND COMMERCIAL,
3RD FLOOR, CIVIC CENTRE
6 BRIXTON HILL
LONDON, SW2 1EG
020 7926 9000

DRAWN	BC	PROJECT	LOCALISED PARKING IMPROVEMENTS				
CHKD	LM	DRAWING TITLE	TIERNEY ROAD				
APP	LM	CLASSIFICATION	CONSULTATION	PAPER	A3	SCALE	1:250
DATE	06.06.24	DRAWING NO	DES-CPZ-AA-ADHOC6-1000-03		REVISION	REV 2	

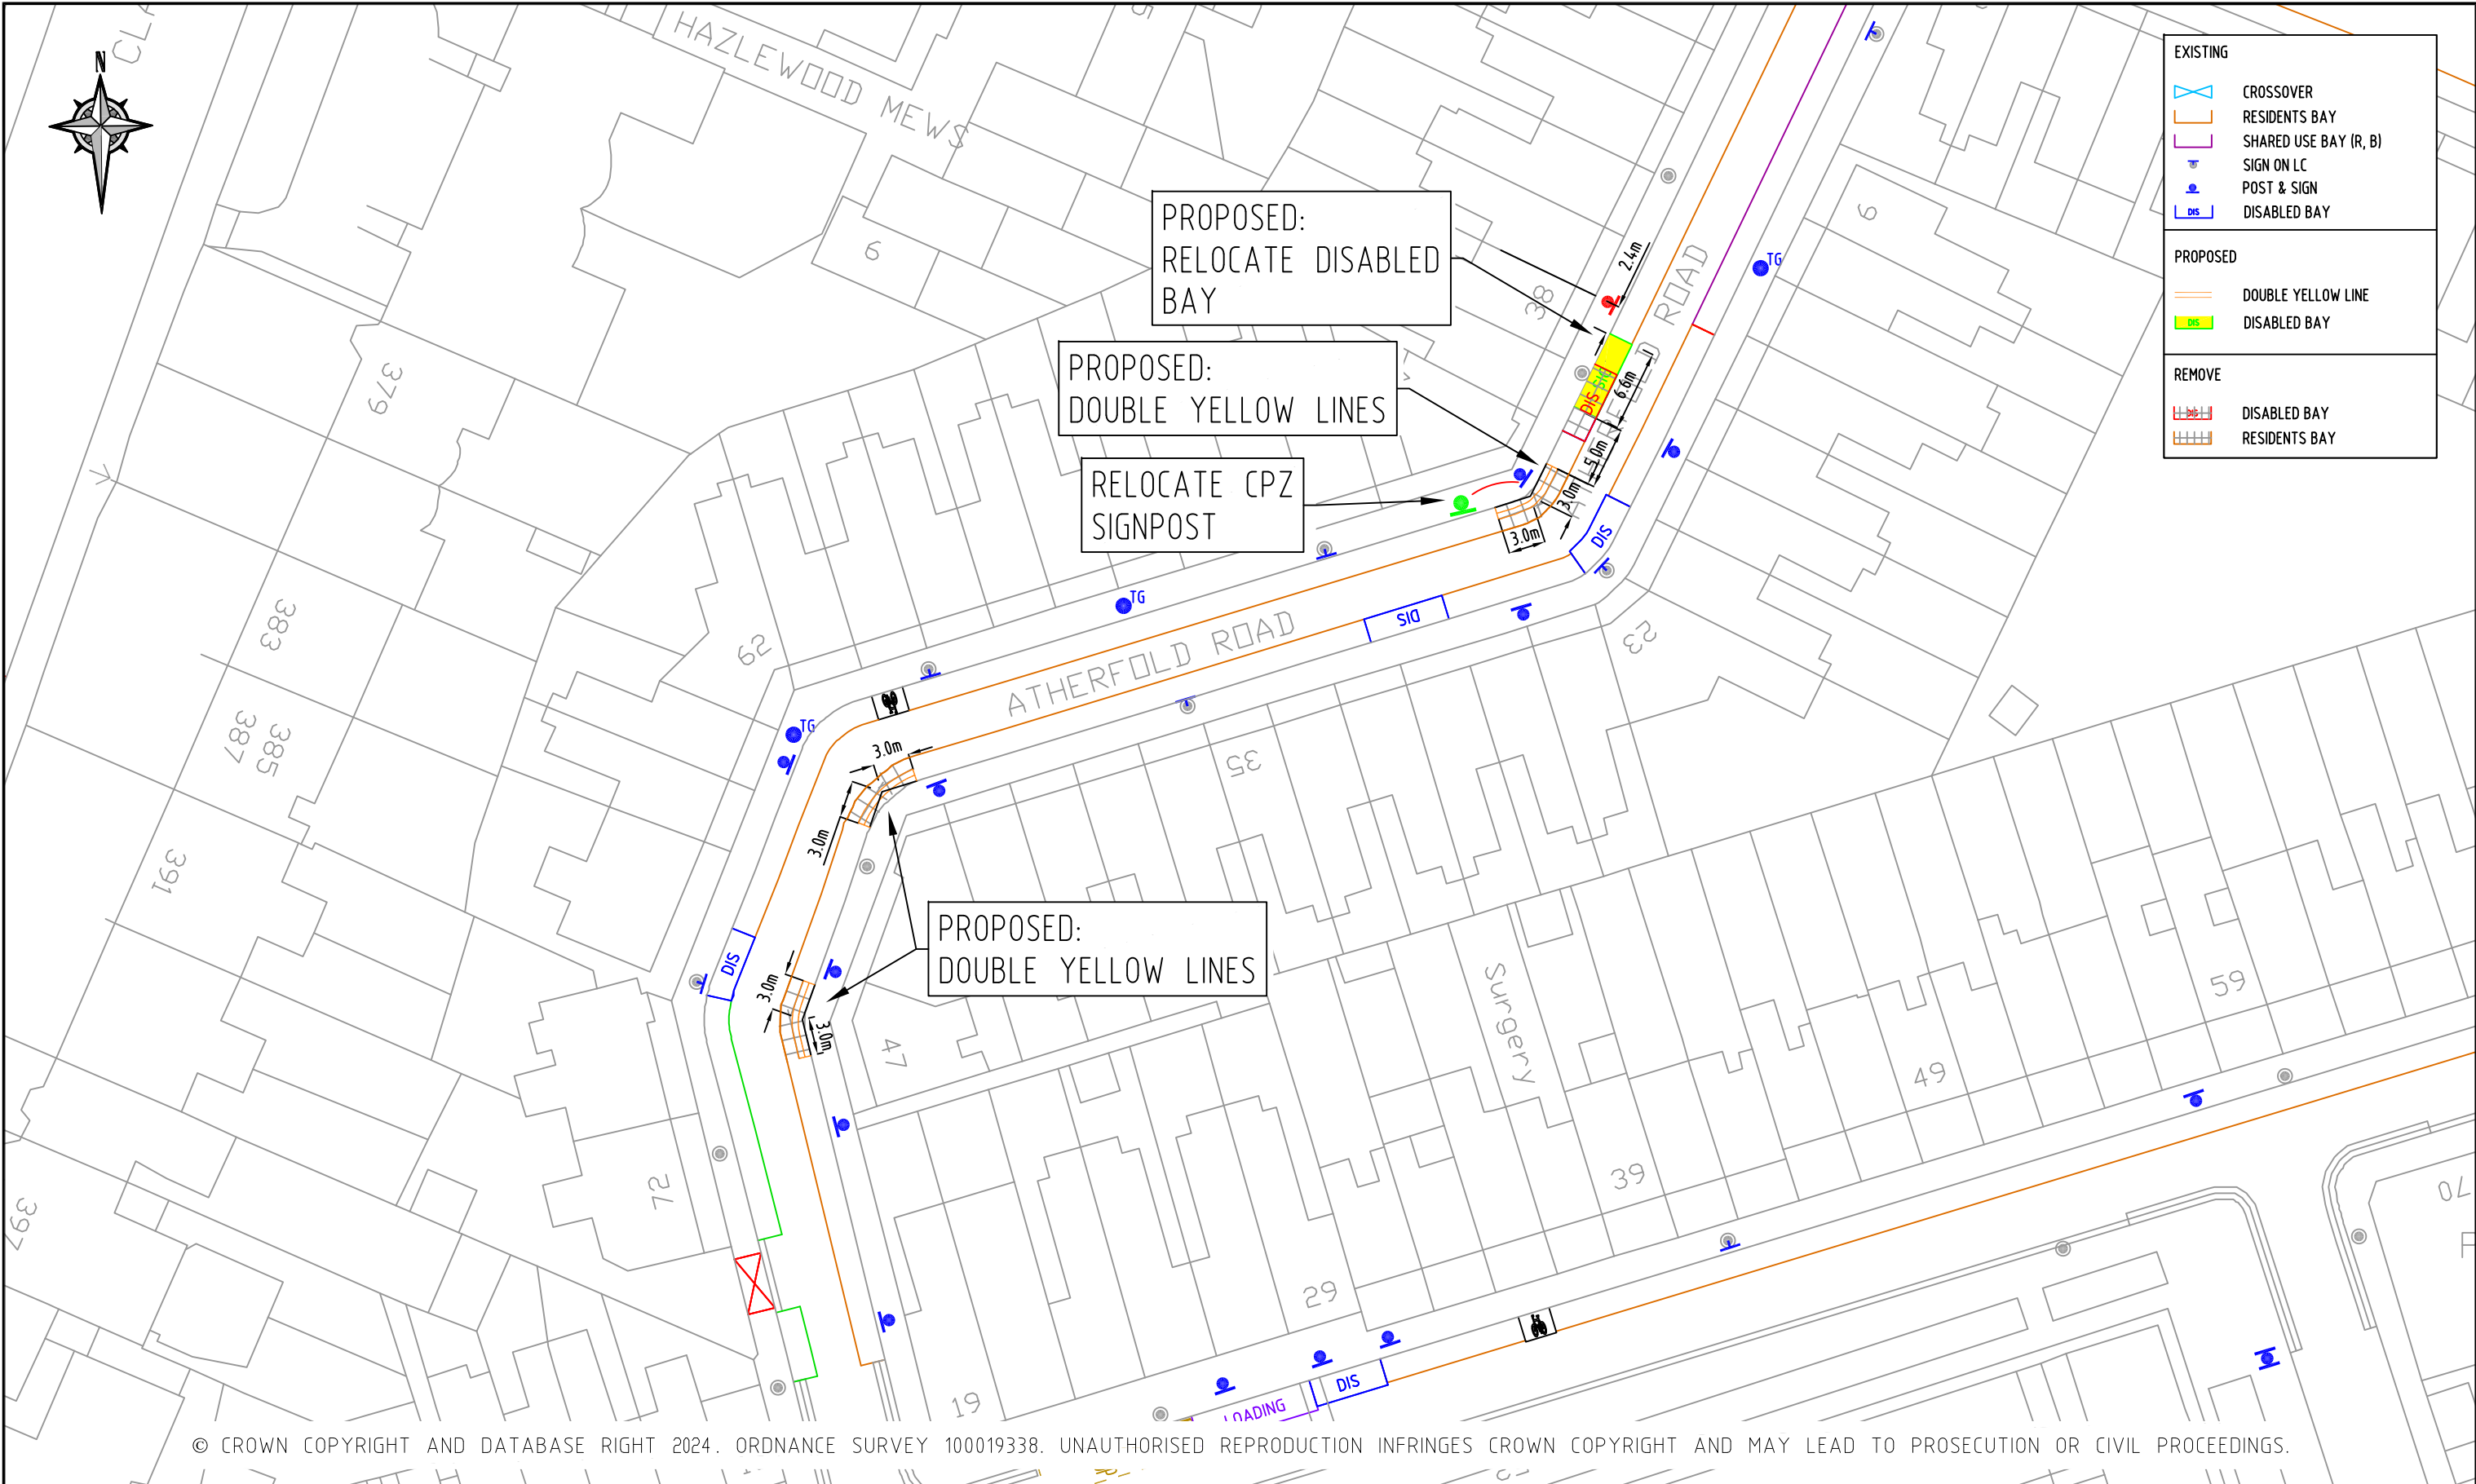


NOTES:


REV	DESCRIPTION	DRAWN	SIG	DATE	CHKD	SIG	DATE	APP	SIG	DATE



PARKING, STREET MANAGEMENT
AND COMMERCIAL,
3RD FLOOR, CIVIC CENTRE
6 BRIXTON HILL
LONDON, SW2 1EG
020 7926 9000

DRAWN	SC	PROJECT	LOCALISED PARKING IMPROVEMENTS		
CHKD	LM	DRAWING TITLE	ATHERFOLD ROAD		
APP	LM	CLASSIFICATION	CONSULTATION	PAPER	A3
DATE	06.06.24	DRAWING NO	DES-CPZ-AA-ADHOC6-1000-04	SCALE	1:500
				REVISION	

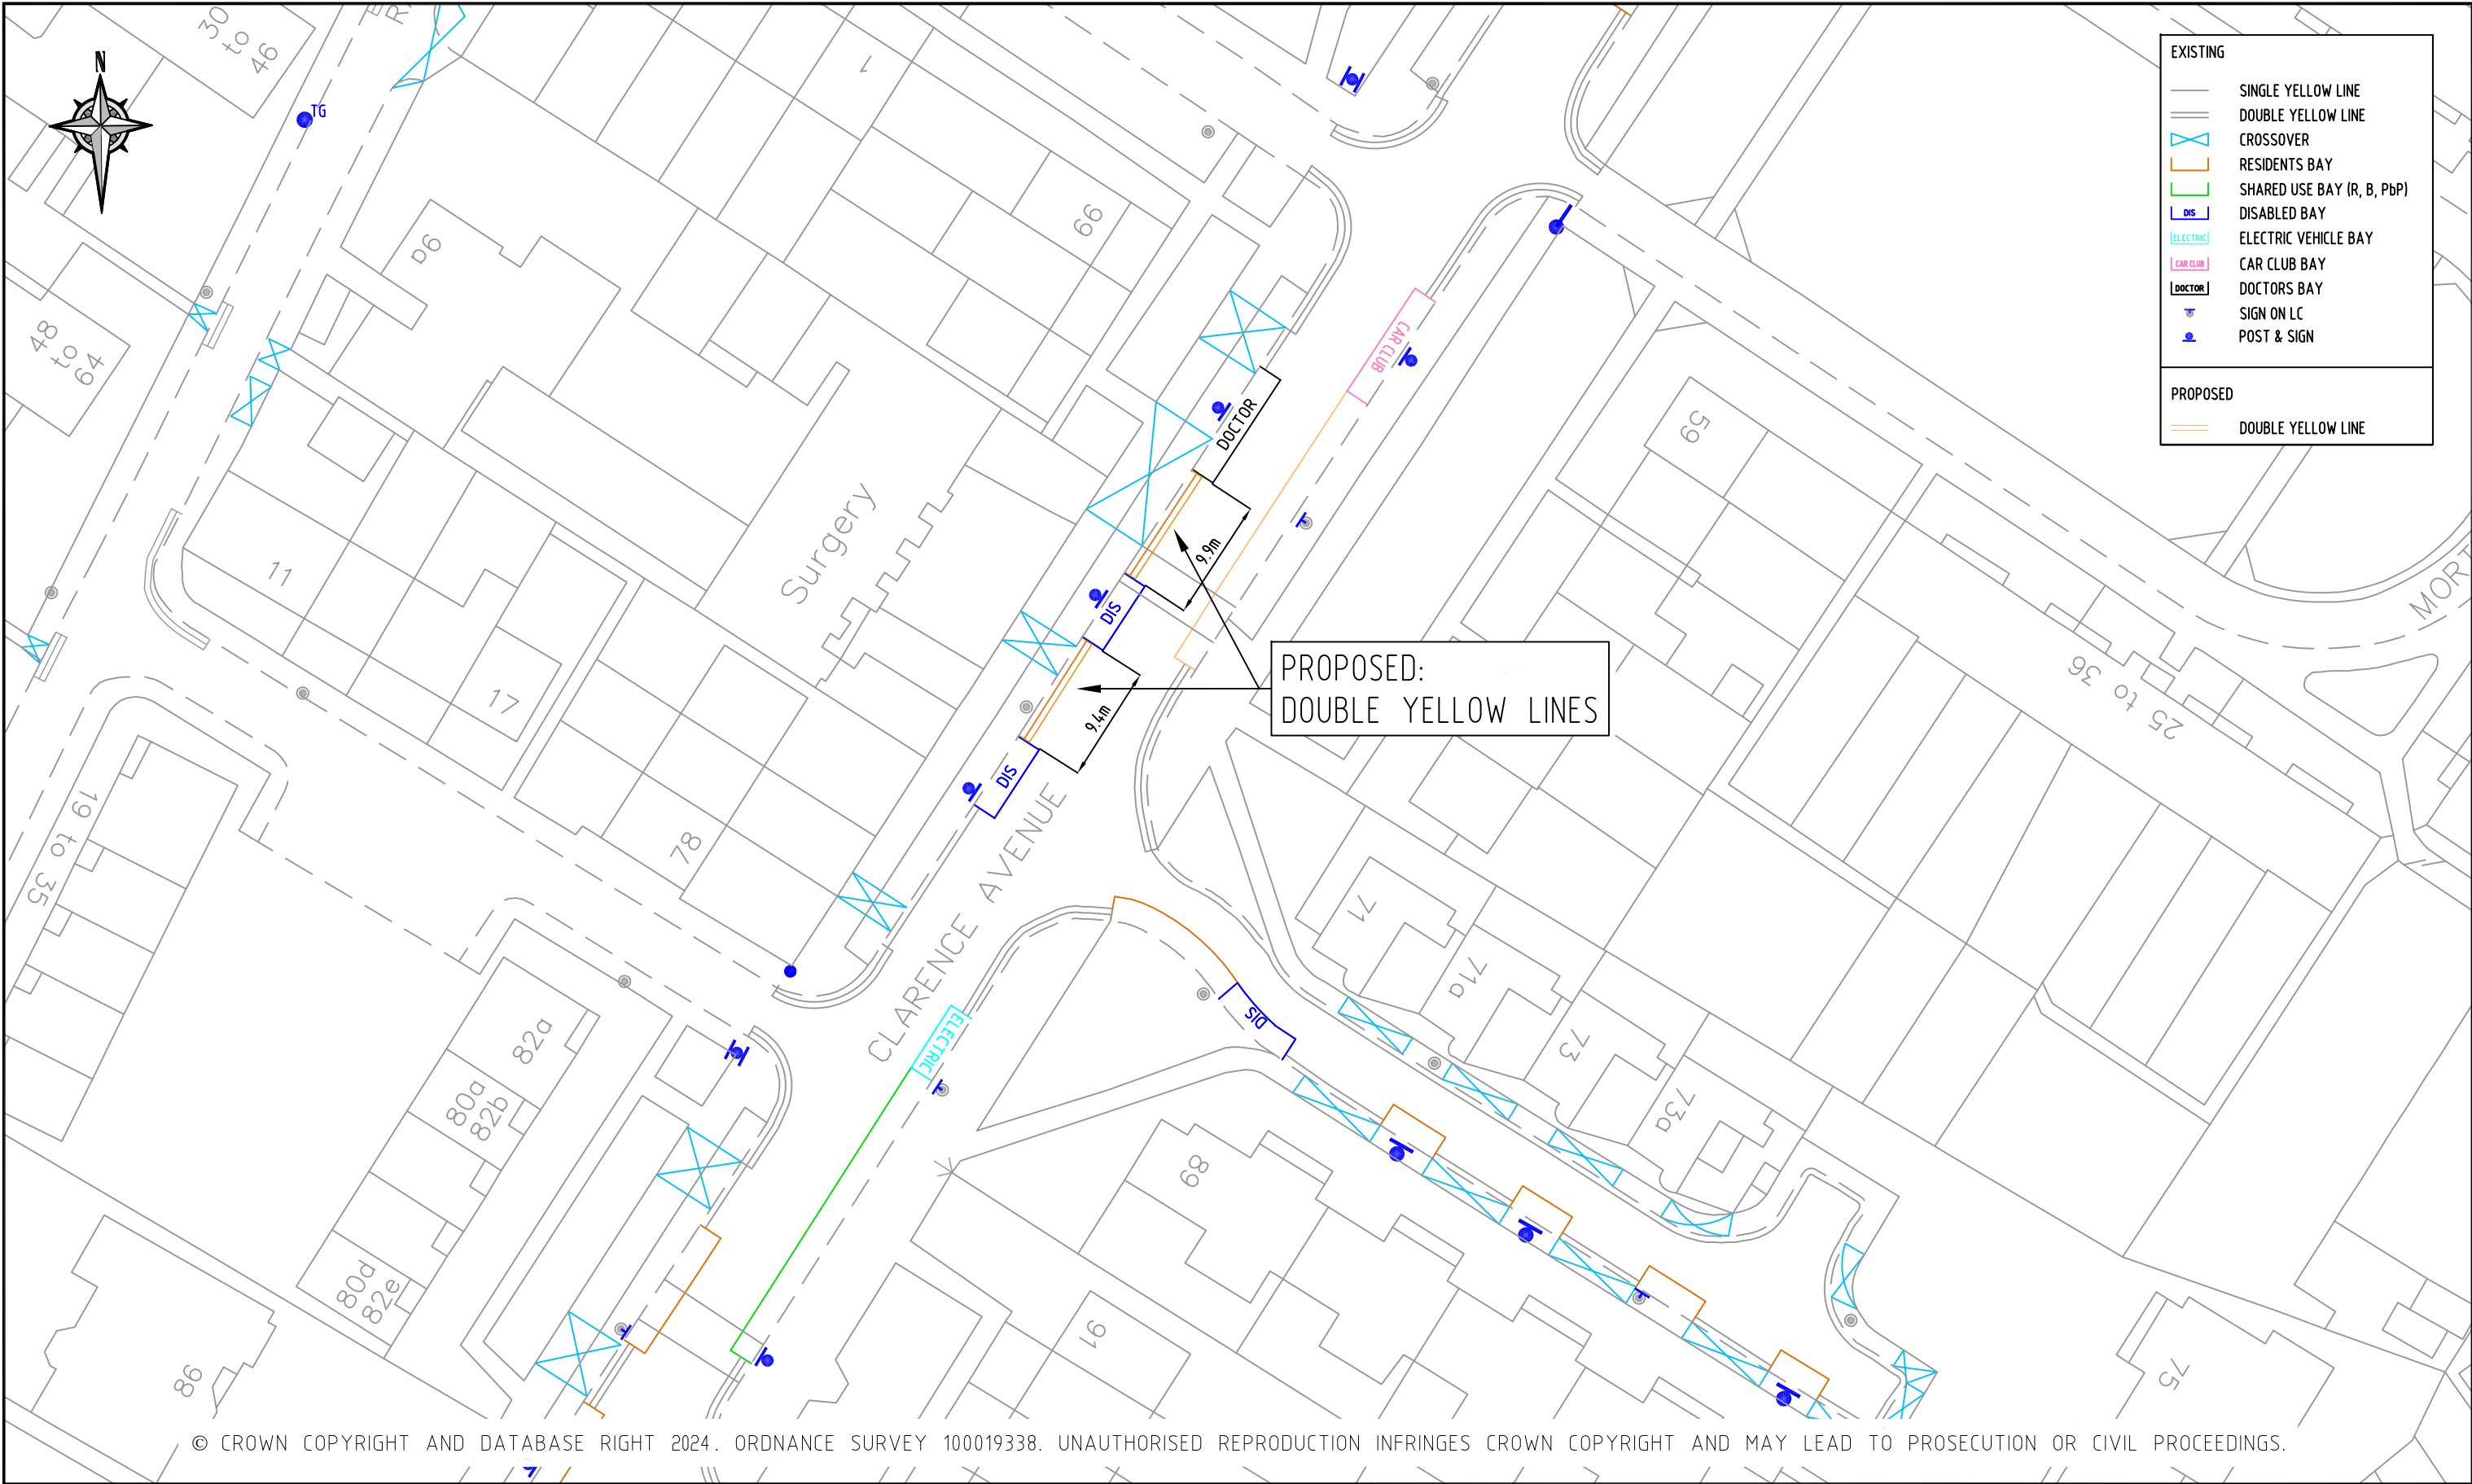

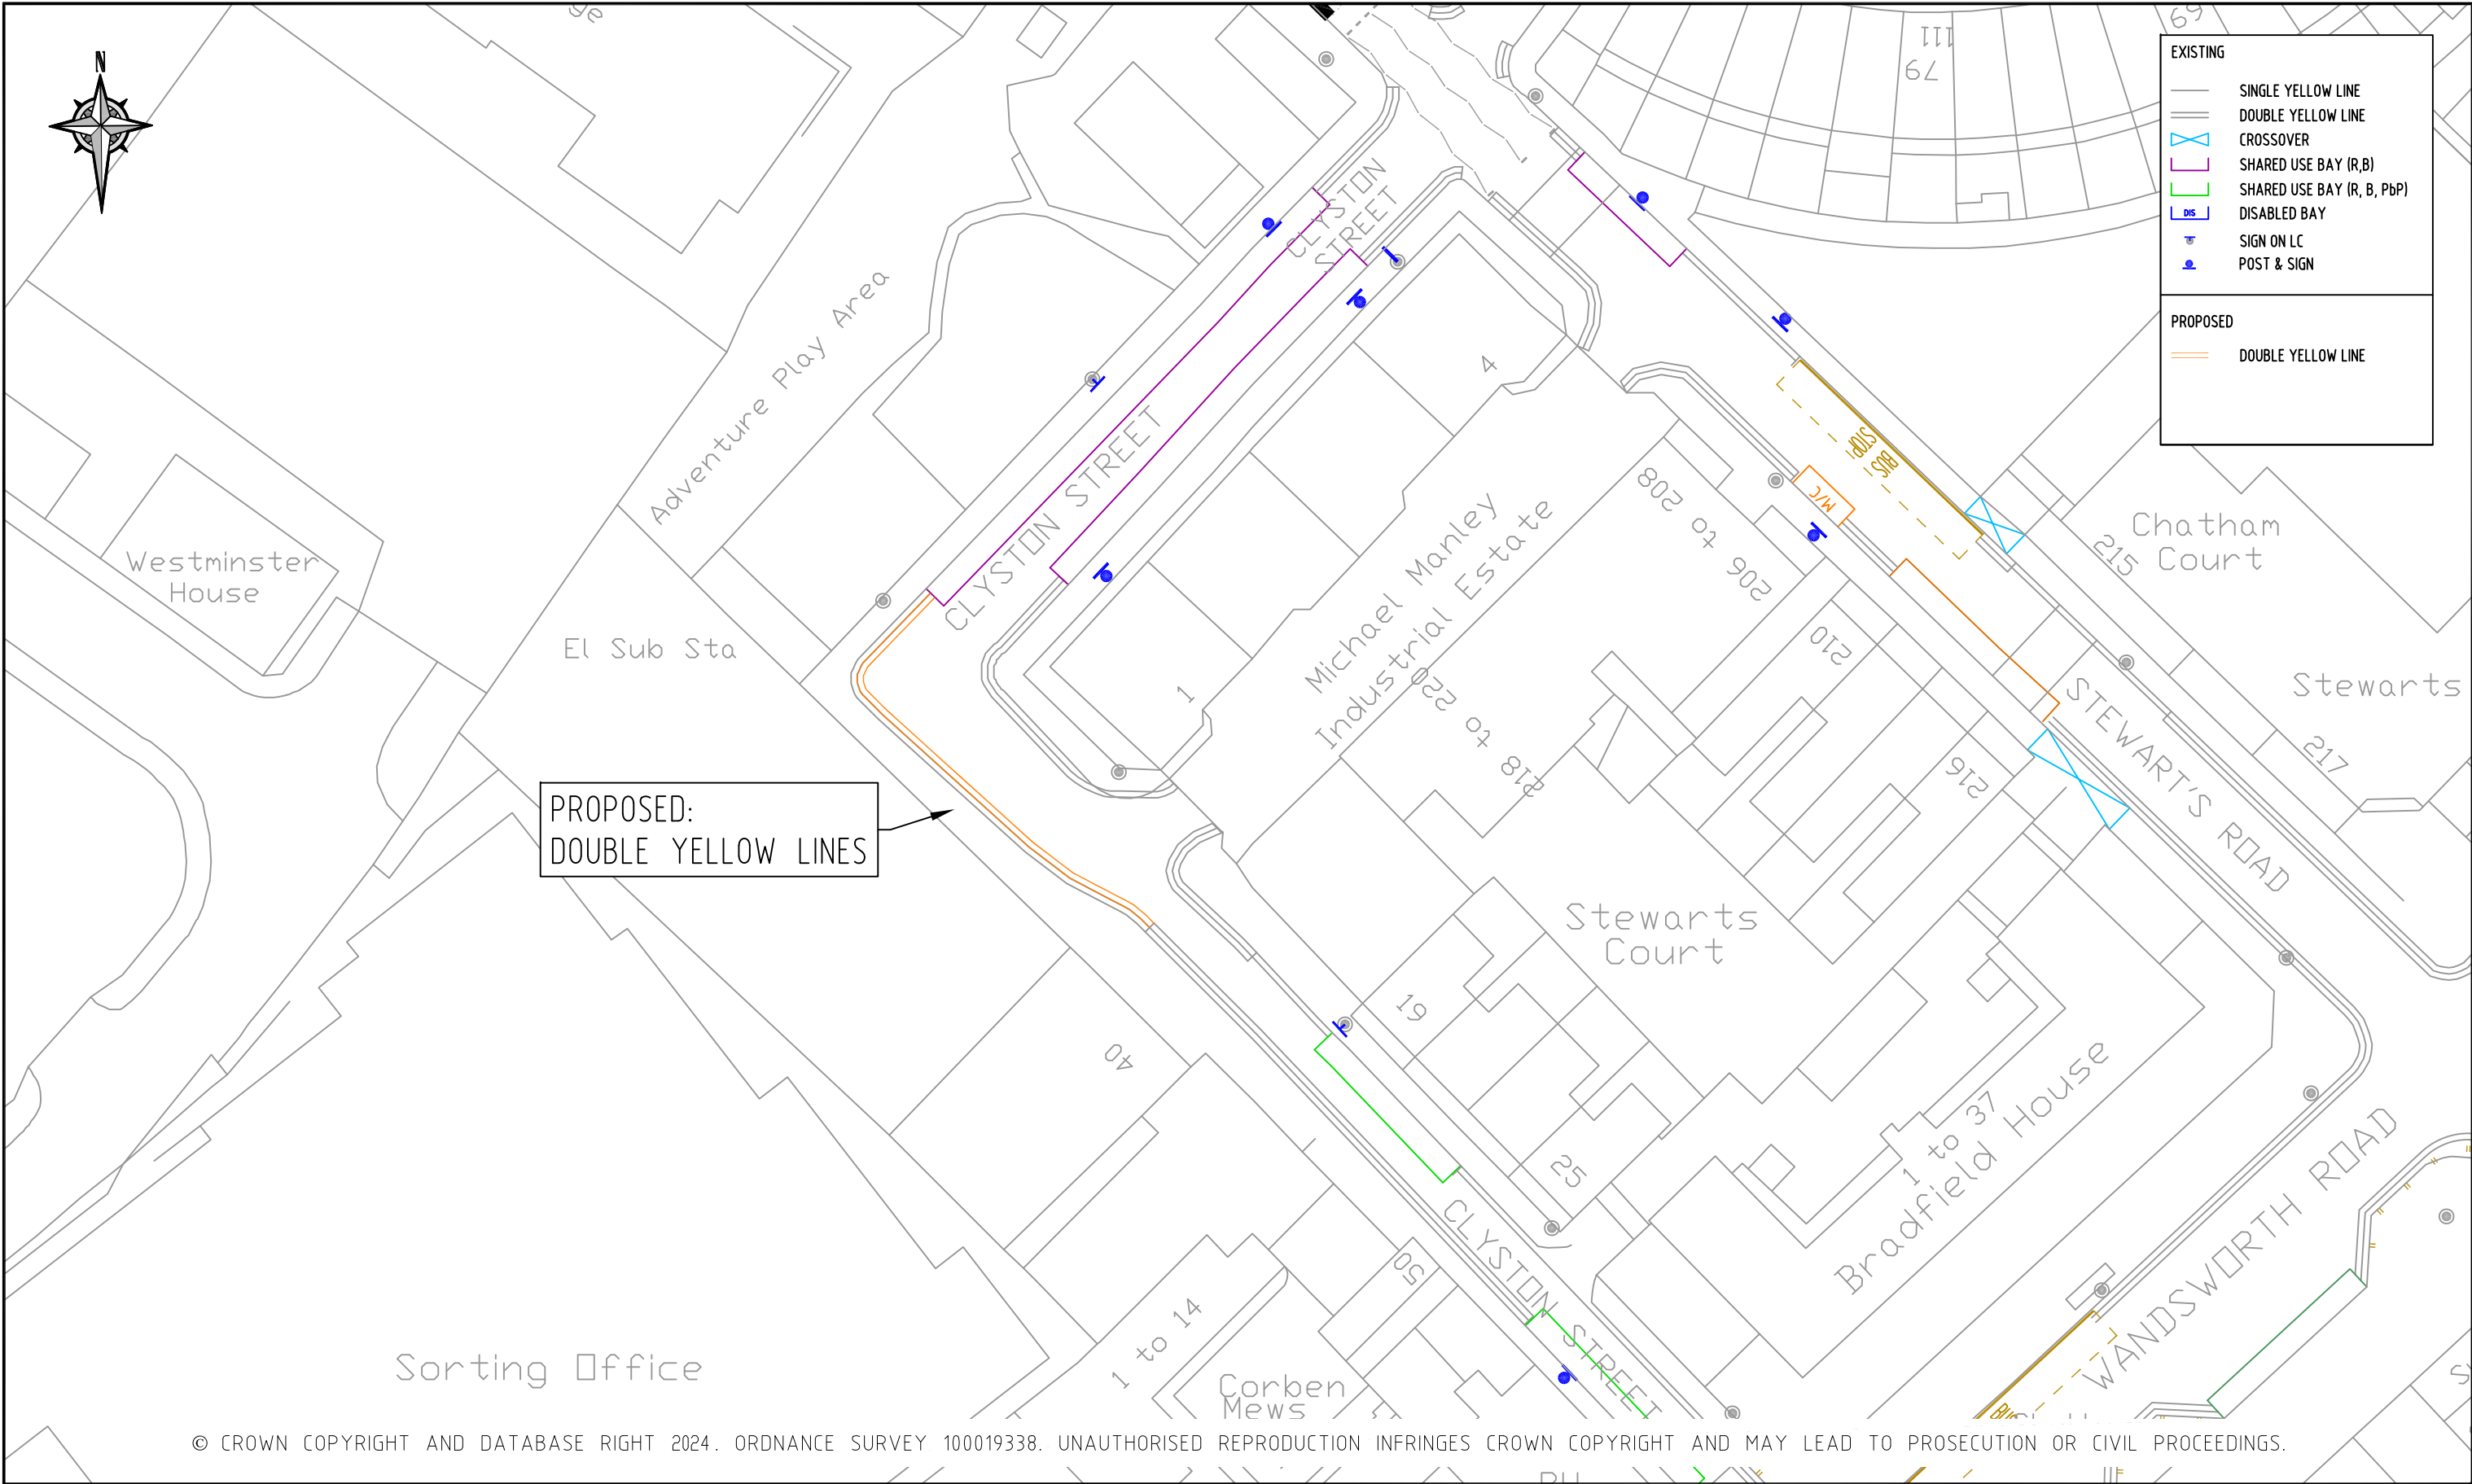

© CROWN COPYRIGHT AND DATABASE RIGHT 2024. ORDNANCE SURVEY 100019338. UNAUTHORISED REPRODUCTION INFRINGES CROWN COPYRIGHT AND MAY LEAD TO PROSECUTION OR CIVIL PROCEEDINGS.

NOTES:

REV	DESCRIPTION	DRAWN	SIG	DATE	CHKD	SIG	DATE	APP	SIG	DATE



PARKING, STREET MANAGEMENT AND COMMERCIAL,
3RD FLOOR, CIVIC CENTRE
6 BRIXTON HILL
LONDON, SW2 1EG
020 7926 9000

DRAWN	SC	PROJECT		LOCALISED PARKING IMPROVEMENTS							
CHKD	LM	DRAWING TITLE		CLYSTON STREET							
APP	LM	CLASSIFICATION	PAPER	SCALE							
		CONSULTATION	A3	1:500							
DATE	06.06.24	DRAWING NO								REVISION	
		DES-CPZ-AA-ADHOC6-1000-06								-	



EXISTING

- SINGLE YELLOW LINE
- DOUBLE YELLOW LINE
- CROSSOVER
- SHARED USE BAY (R,PbP)
- SHARED USE BAY (R, B, PbP)
- SIGN ON LC
- POST & SIGN

PROPOSED

- SINGLE YELLOW LINE

PROPOSED:
EXTEND SINGLE YELLOW LINE

BLAIRDERRY ROAD

1.5m

© CROWN COPYRIGHT AND DATABASE RIGHT 2024. ORDNANCE SURVEY 100019338. UNAUTHORISED REPRODUCTION INFRINGES CROWN COPYRIGHT AND MAY LEAD TO PROSECUTION OR CIVIL PROCEEDINGS.


NOTES:

REV	DESCRIPTION	DRAWN	SIG	DATE	CHKD	SIG	DATE	APP	SIG	DATE



PARKING, STREET MANAGEMENT
AND COMMERCIAL,
3RD FLOOR, CIVIC CENTRE
6 BRIXTON HILL
LONDON, SW2 1EG
020 7926 9000

DRAWN	SC	PROJECT	LOCALISED PARKING IMPROVEMENTS		
CHKD	LM	DRAWING TITLE	BLAIRDERRY ROAD		
APP	LM	CLASSIFICATION	CONSULTATION	PAPER	A3
DATE	06.06.24	DRAWING NO	DES-CPZ-AA-ADHOC6-1000-07	SCALE	1:500
		REVISION			

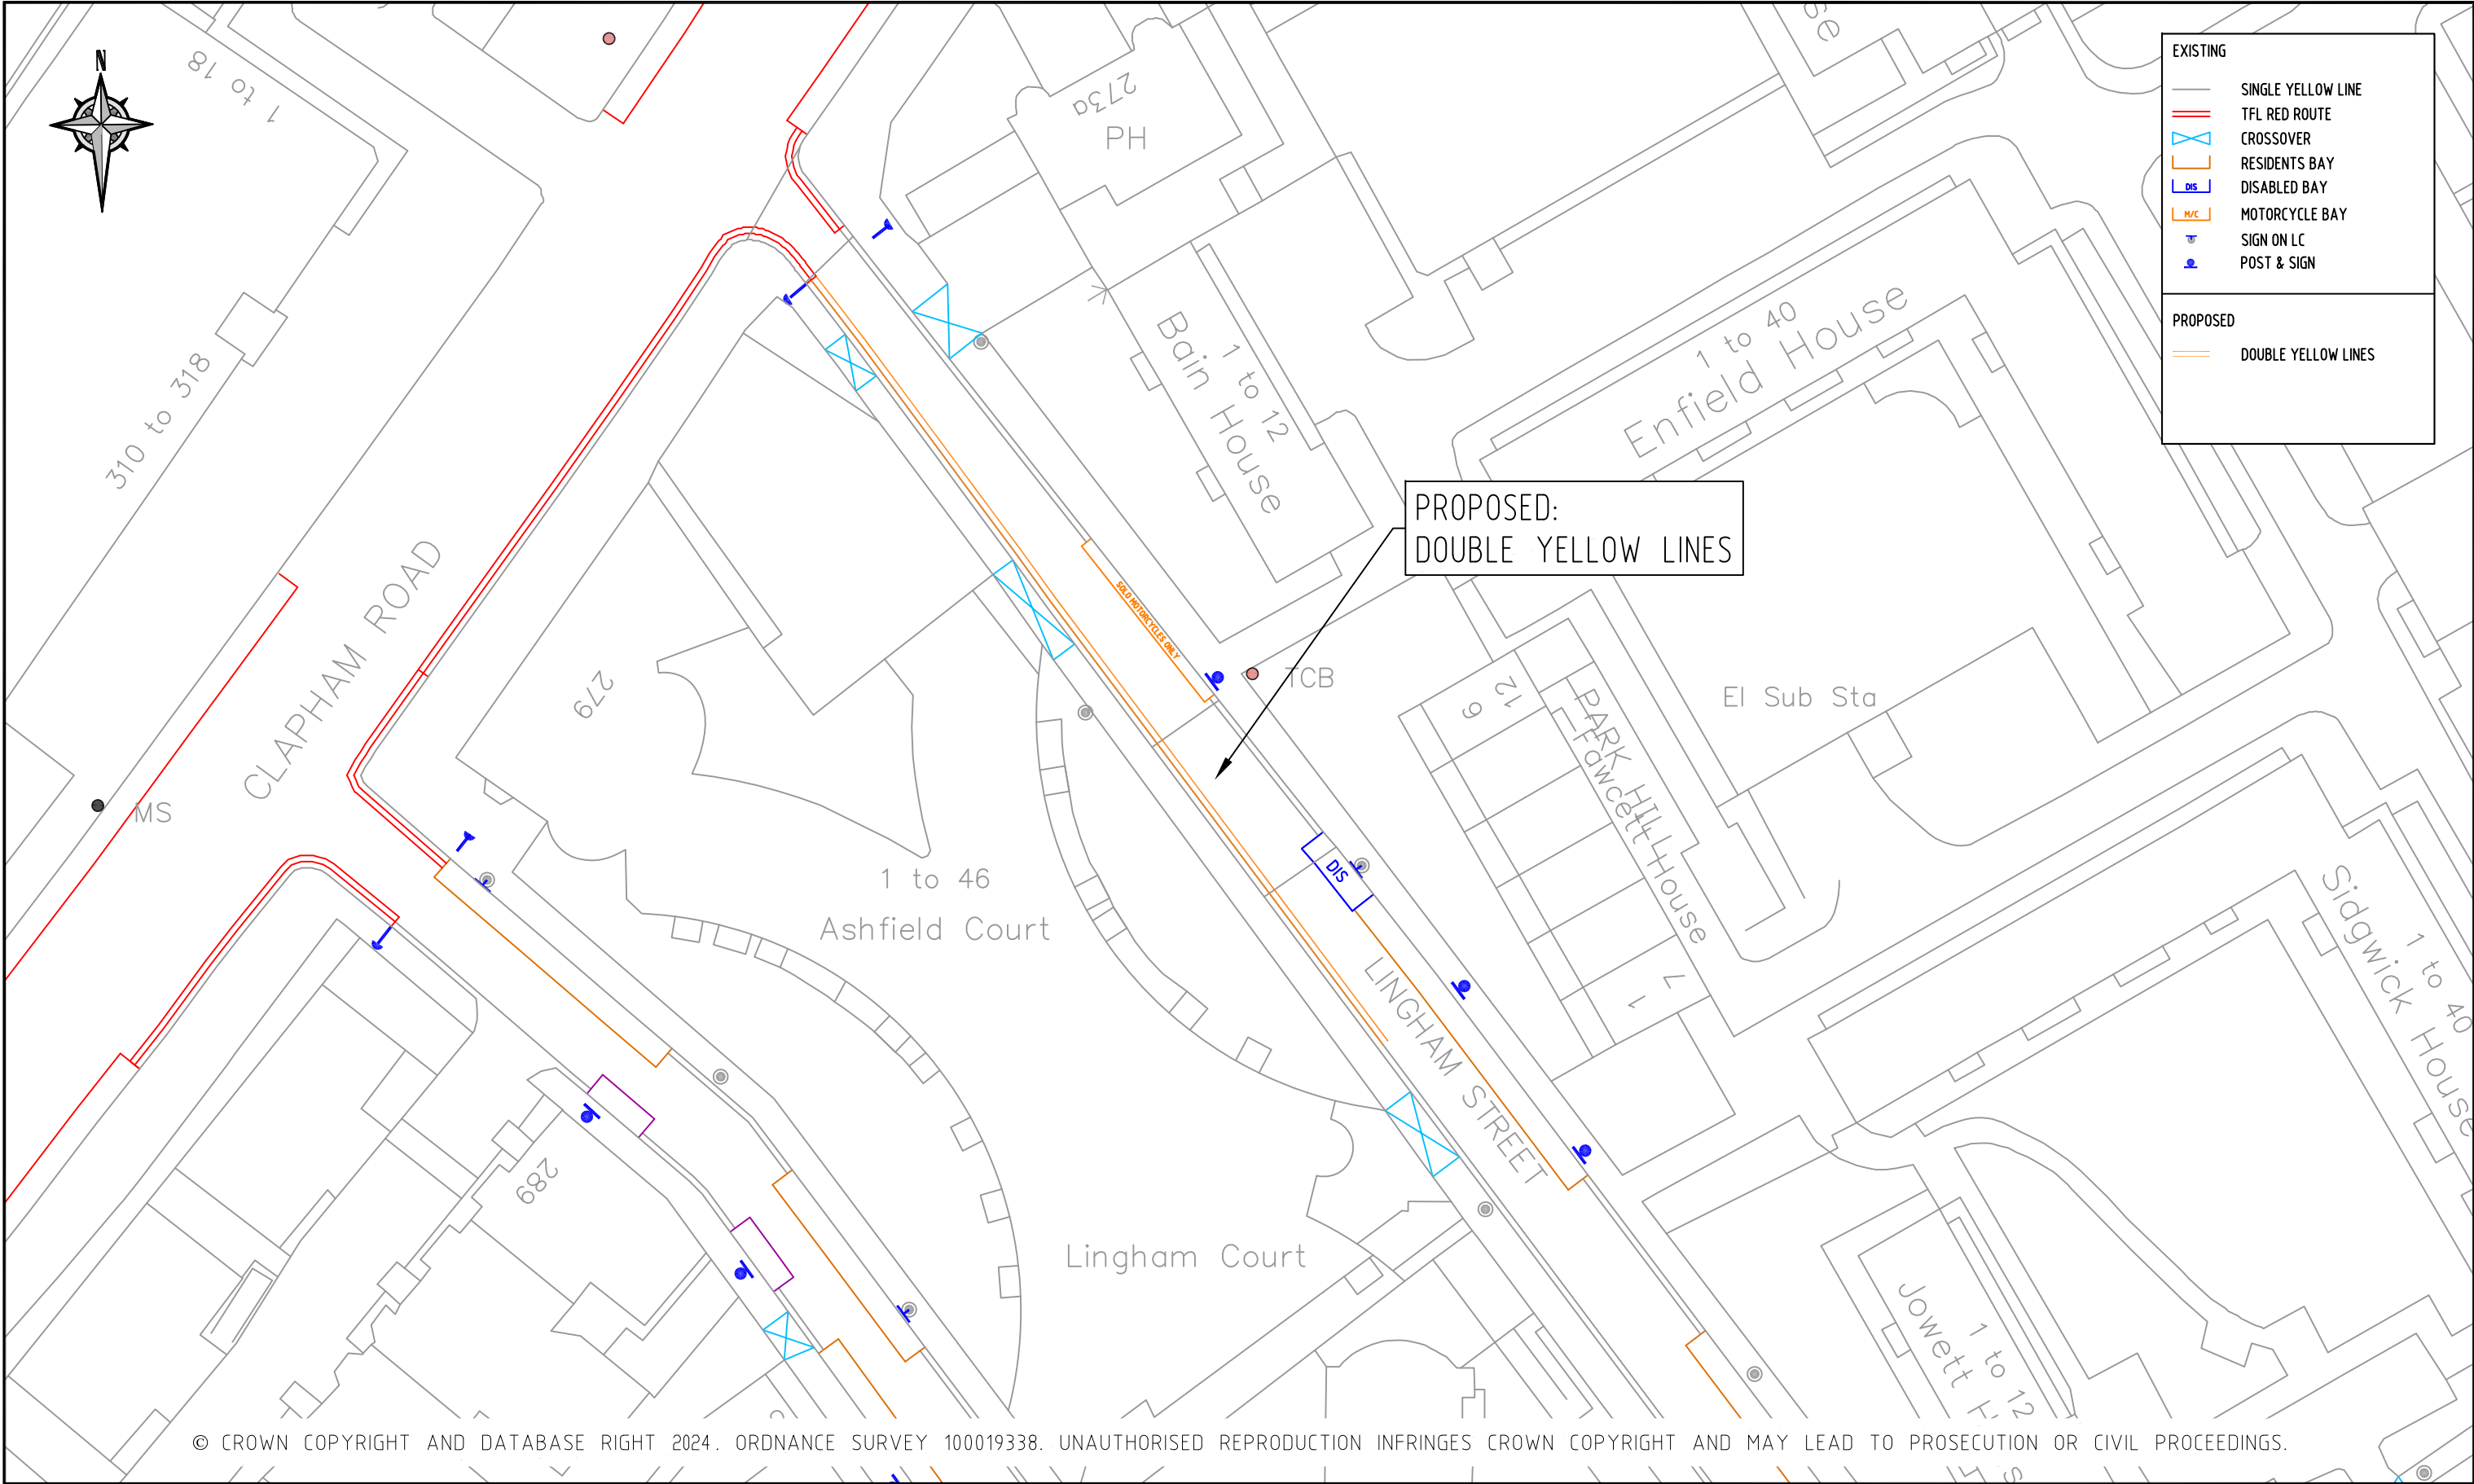

EXISTING

SINGLE YELLOW LINE

TFL RED ROUTE

CROSSOVER

RESIDENTS BAY

DIS

DISABLED BAY

M/C

MOTORCYCLE BAY

SIGN ON LC

POST & SIGN

PROPOSED

DOUBLE YELLOW LINES

© CROWN COPYRIGHT AND DATABASE RIGHT 2024. ORDNANCE SURVEY 100019338. UNAUTHORISED REPRODUCTION INFRINGES CROWN COPYRIGHT AND MAY LEAD TO PROSECUTION OR CIVIL PROCEEDINGS.


NOTES:

REV	DESCRIPTION	DRAWN	SIG	DATE	CHKD	SIG	DATE	APP	SIG	DATE

Lambeth

PARKING, STREET MANAGEMENT
AND COMMERCIAL,
3RD FLOOR, CIVIC CENTRE
6 BRIXTON HILL
LONDON, SW2 1EG
020 7926 9000

DRAWN	SC	PROJECT	LOCALISED PARKING IMPROVEMENTS		
CHKD	LM	DRAWING TITLE	LINGHAM STREET		
APP	LM	CLASSIFICATION	CONSULTATION	PAPER	A3
DATE	06.06.24	SCALE	1:500	REVISION	—

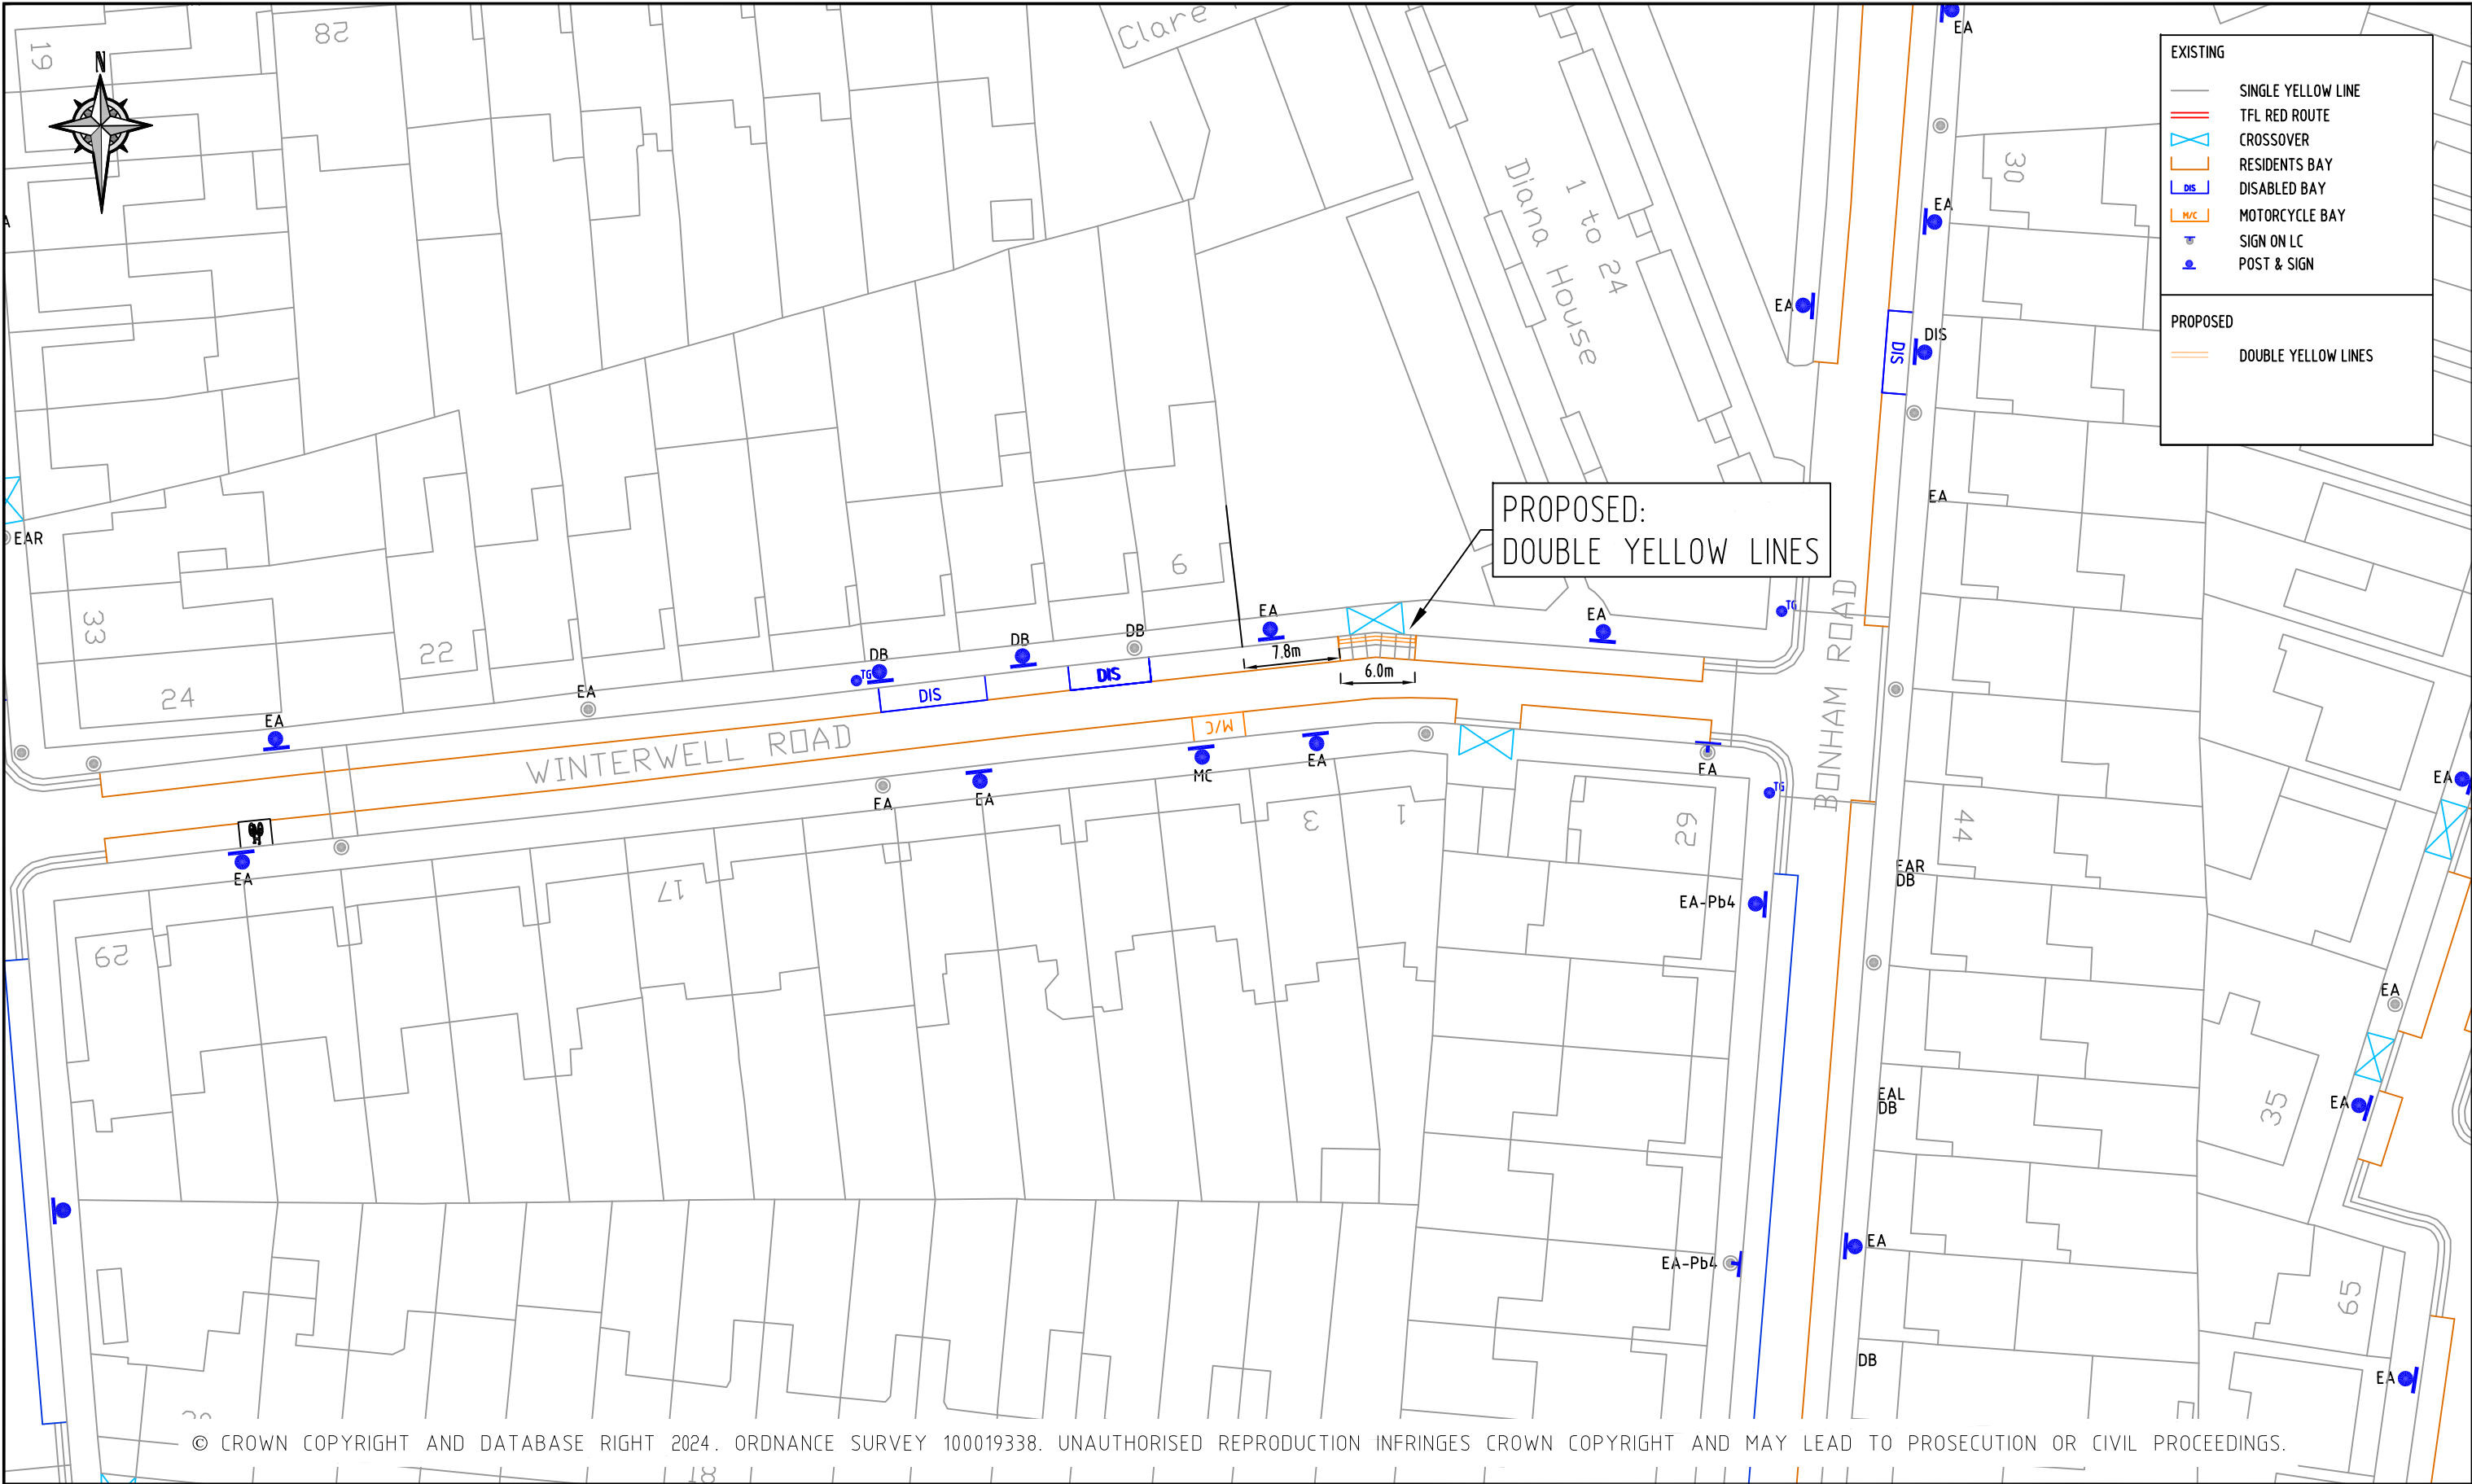

© CROWN COPYRIGHT AND DATABASE RIGHT 2024. ORDNANCE SURVEY 100019338. UNAUTHORISED REPRODUCTION INFRINGES CROWN COPYRIGHT AND MAY LEAD TO PROSECUTION OR CIVIL PROCEEDINGS.


NOTES:

REV	DESCRIPTION	DRAWN	SIG	DATE	CHKD	SIG	DATE	APP	SIG	DATE



PARKING, STREET MANAGEMENT
AND COMMERCIAL,
3RD FLOOR, CIVIC CENTRE
6 BRIXTON HILL
LONDON, SW2 1EG
020 7926 9000

DRAWN	SC	PROJECT		LOCALISED PARKING IMPROVEMENTS		
CHKD	LM	DRAWING TITLE		WINTERWELL ROAD		
APP	LM	CLASSIFICATION	PAPER	SCALE		
		CONSULTATION	A3	1:500		
DATE	06.06.24	DRAWING NO	DES-CPZ-AA-ADHOC6-1000-09	REVISION		
				-		

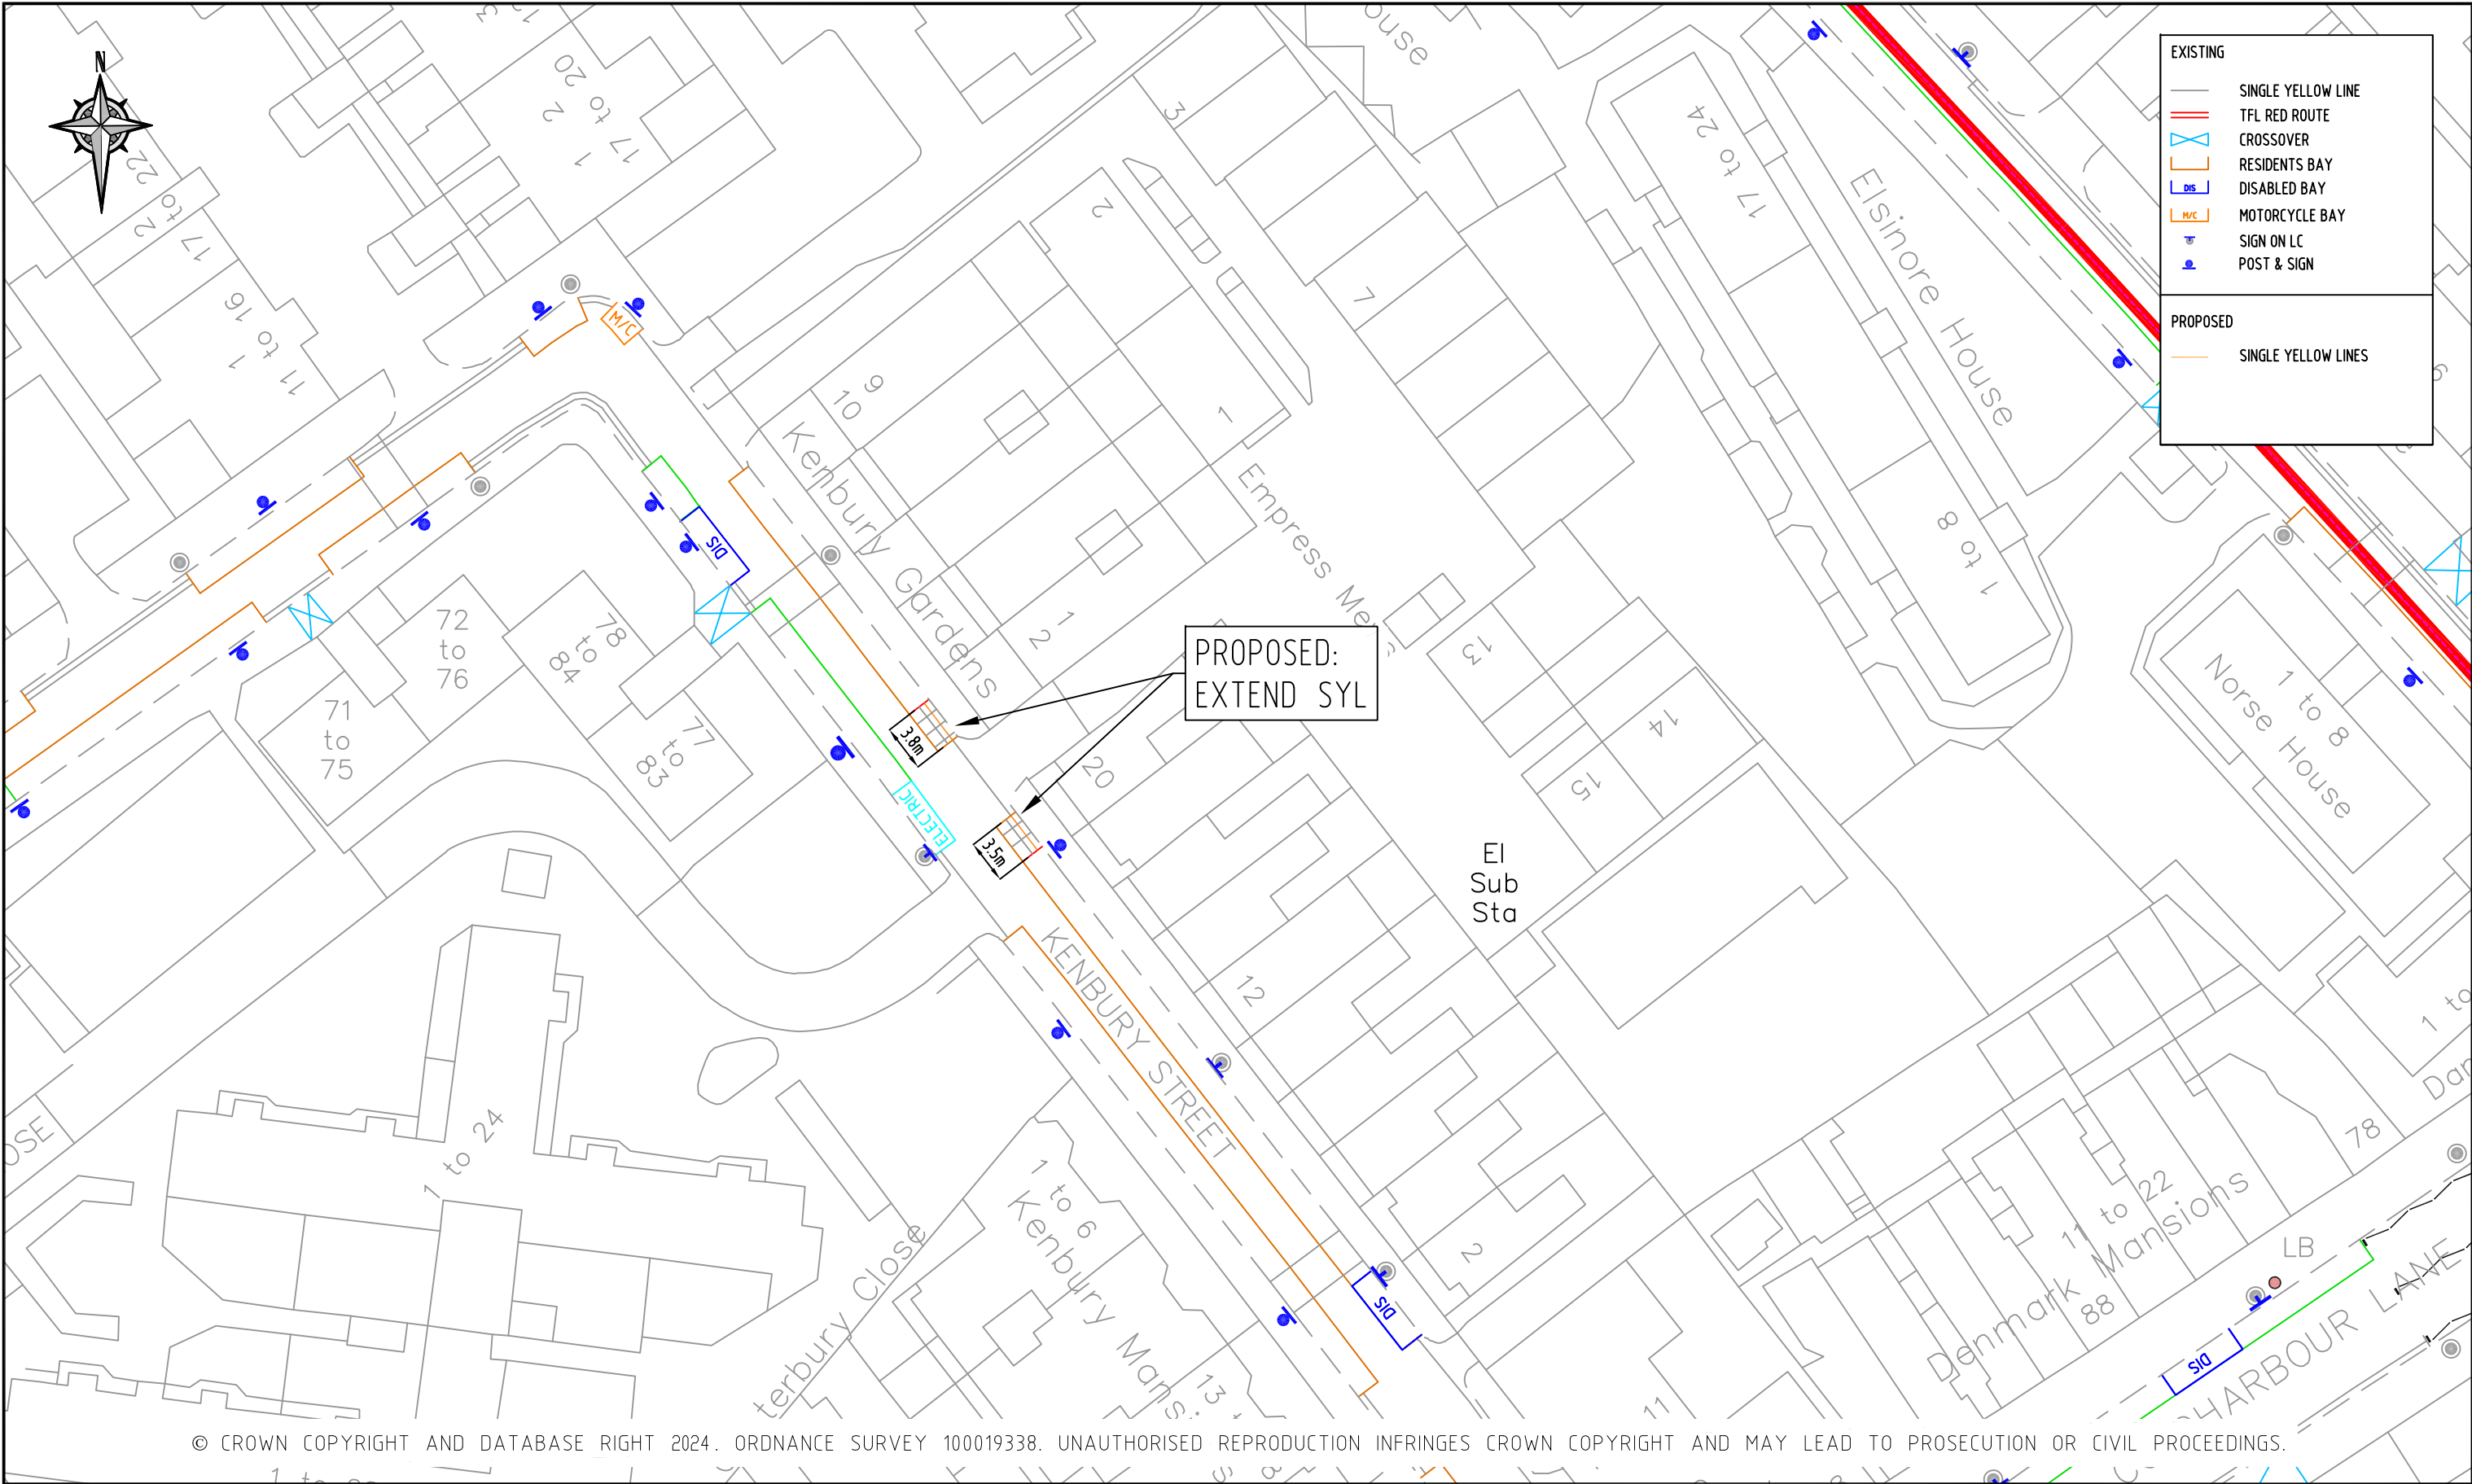

© CROWN COPYRIGHT AND DATABASE RIGHT 2024. ORDNANCE SURVEY 100019338. UNAUTHORISED REPRODUCTION INFRINGES CROWN COPYRIGHT AND MAY LEAD TO PROSECUTION OR CIVIL PROCEEDINGS.

NOTES:

REV	DESCRIPTION	DRAWN	SIG	DATE	CHKD	SIG	DATE	APP	SIG	DATE

Lambeth
PARKING, STREET MANAGEMENT
AND COMMERCIAL,
3RD FLOOR, CIVIC CENTRE
6 BRIXTON HILL
LONDON, SW2 1EG
020 7926 9000

DRAWN	SC	PROJECT	LOCALISED PARKING IMPROVEMENTS				
CHKD	LM	DRAWING TITLE	KENBURY STREET				
APP	LM	CLASSIFICATION	CONSULTATION	PAPER	A3	SCALE	1:500
DATE	06.06.24	DRAWING NO	DES-CPZ-AA-ADHOC6-1000-10		REVISION	-	