


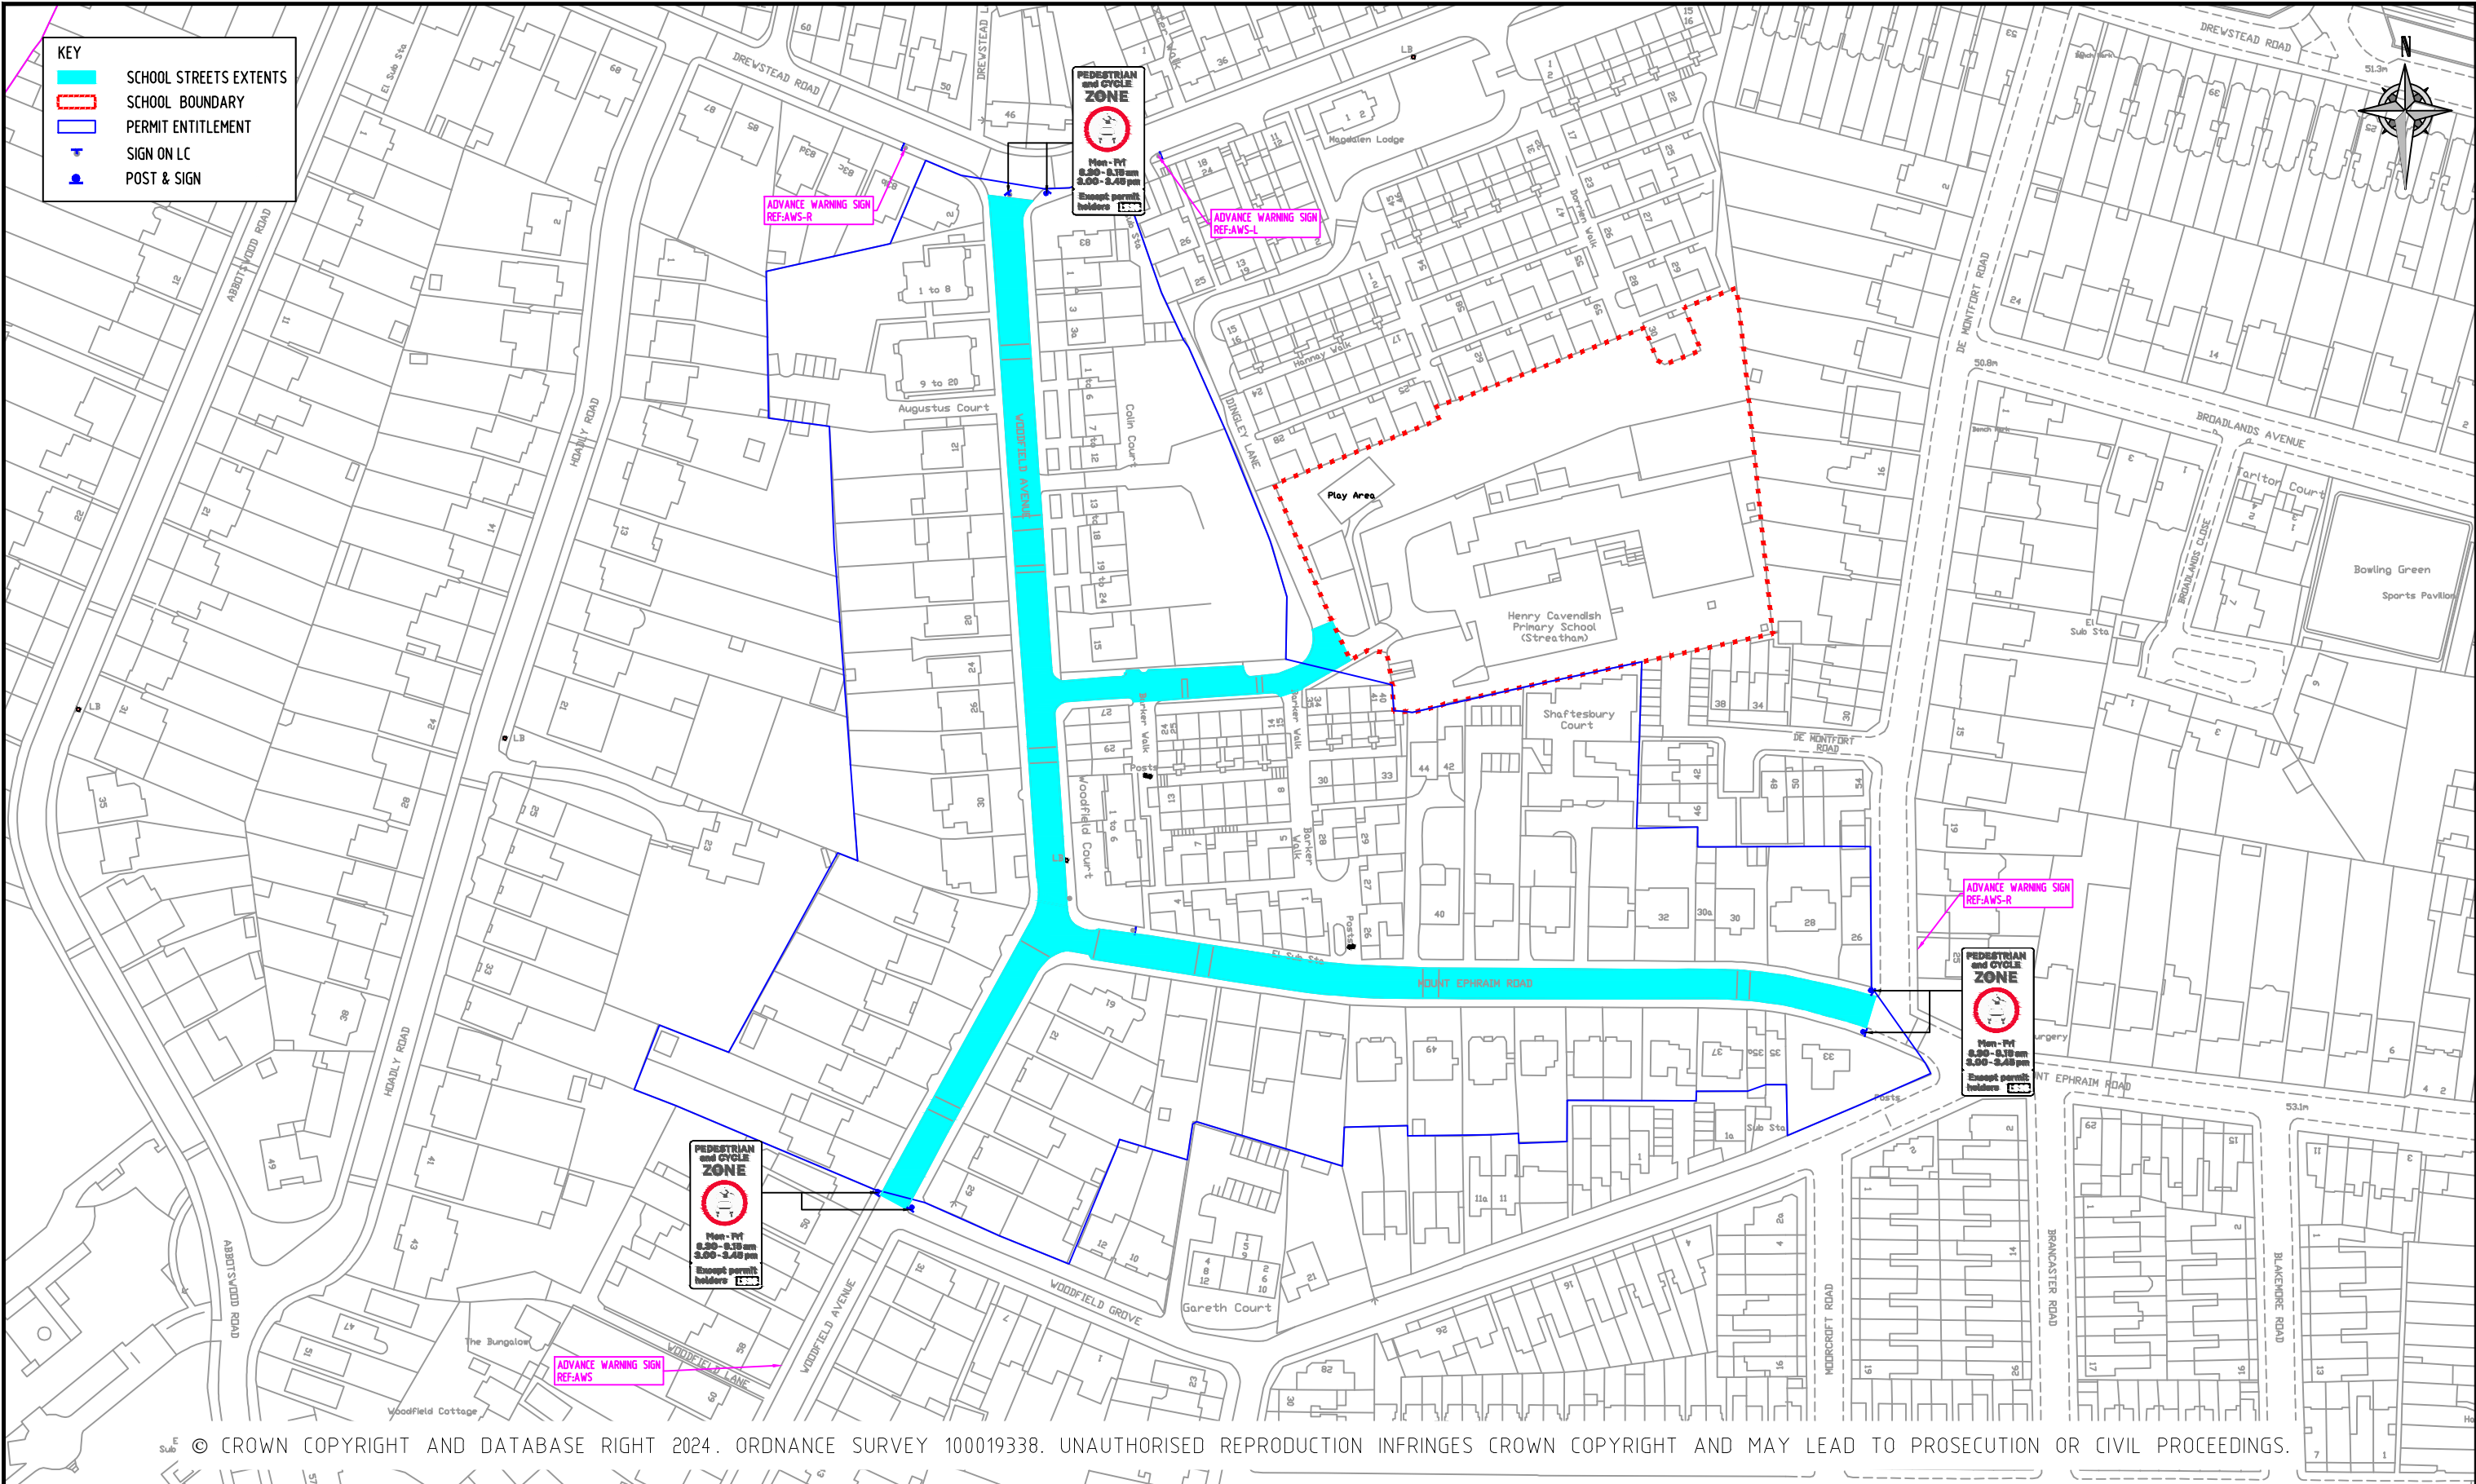

© CROWN COPYRIGHT AND DATABASE RIGHT 2024. ORDNANCE SURVEY 100019338. UNAUTHORISED REPRODUCTION INFRINGES CROWN COPYRIGHT AND MAY LEAD TO PROSECUTION OR CIVIL PROCEEDINGS.

NOTES:

REV	DESCRIPTION	DRAWN	SIG	DATE	CHKD	SIG	DATE	APP	SIG	DATE



PARKING, STREET MANAGEMENT
AND COMMERCIAL,
3RD FLOOR, CIVIC CENTRE
6 BRIXTON HILL
LONDON, SW2 1EG
020 7926 9000

DRAWN	BC	PROJECT	SCHOOL STREETS		
CHKD	LM	DRAWING TITLE	HENRY CAVENDISH (STREATHAM)		
APP	SD	CLASSIFICATION	TMO	PAPER	A3
DATE	22.10.24	SCALE	NTS	REVISION	—
		DRAWING NO	DES-CPZ-SS-107-04		