


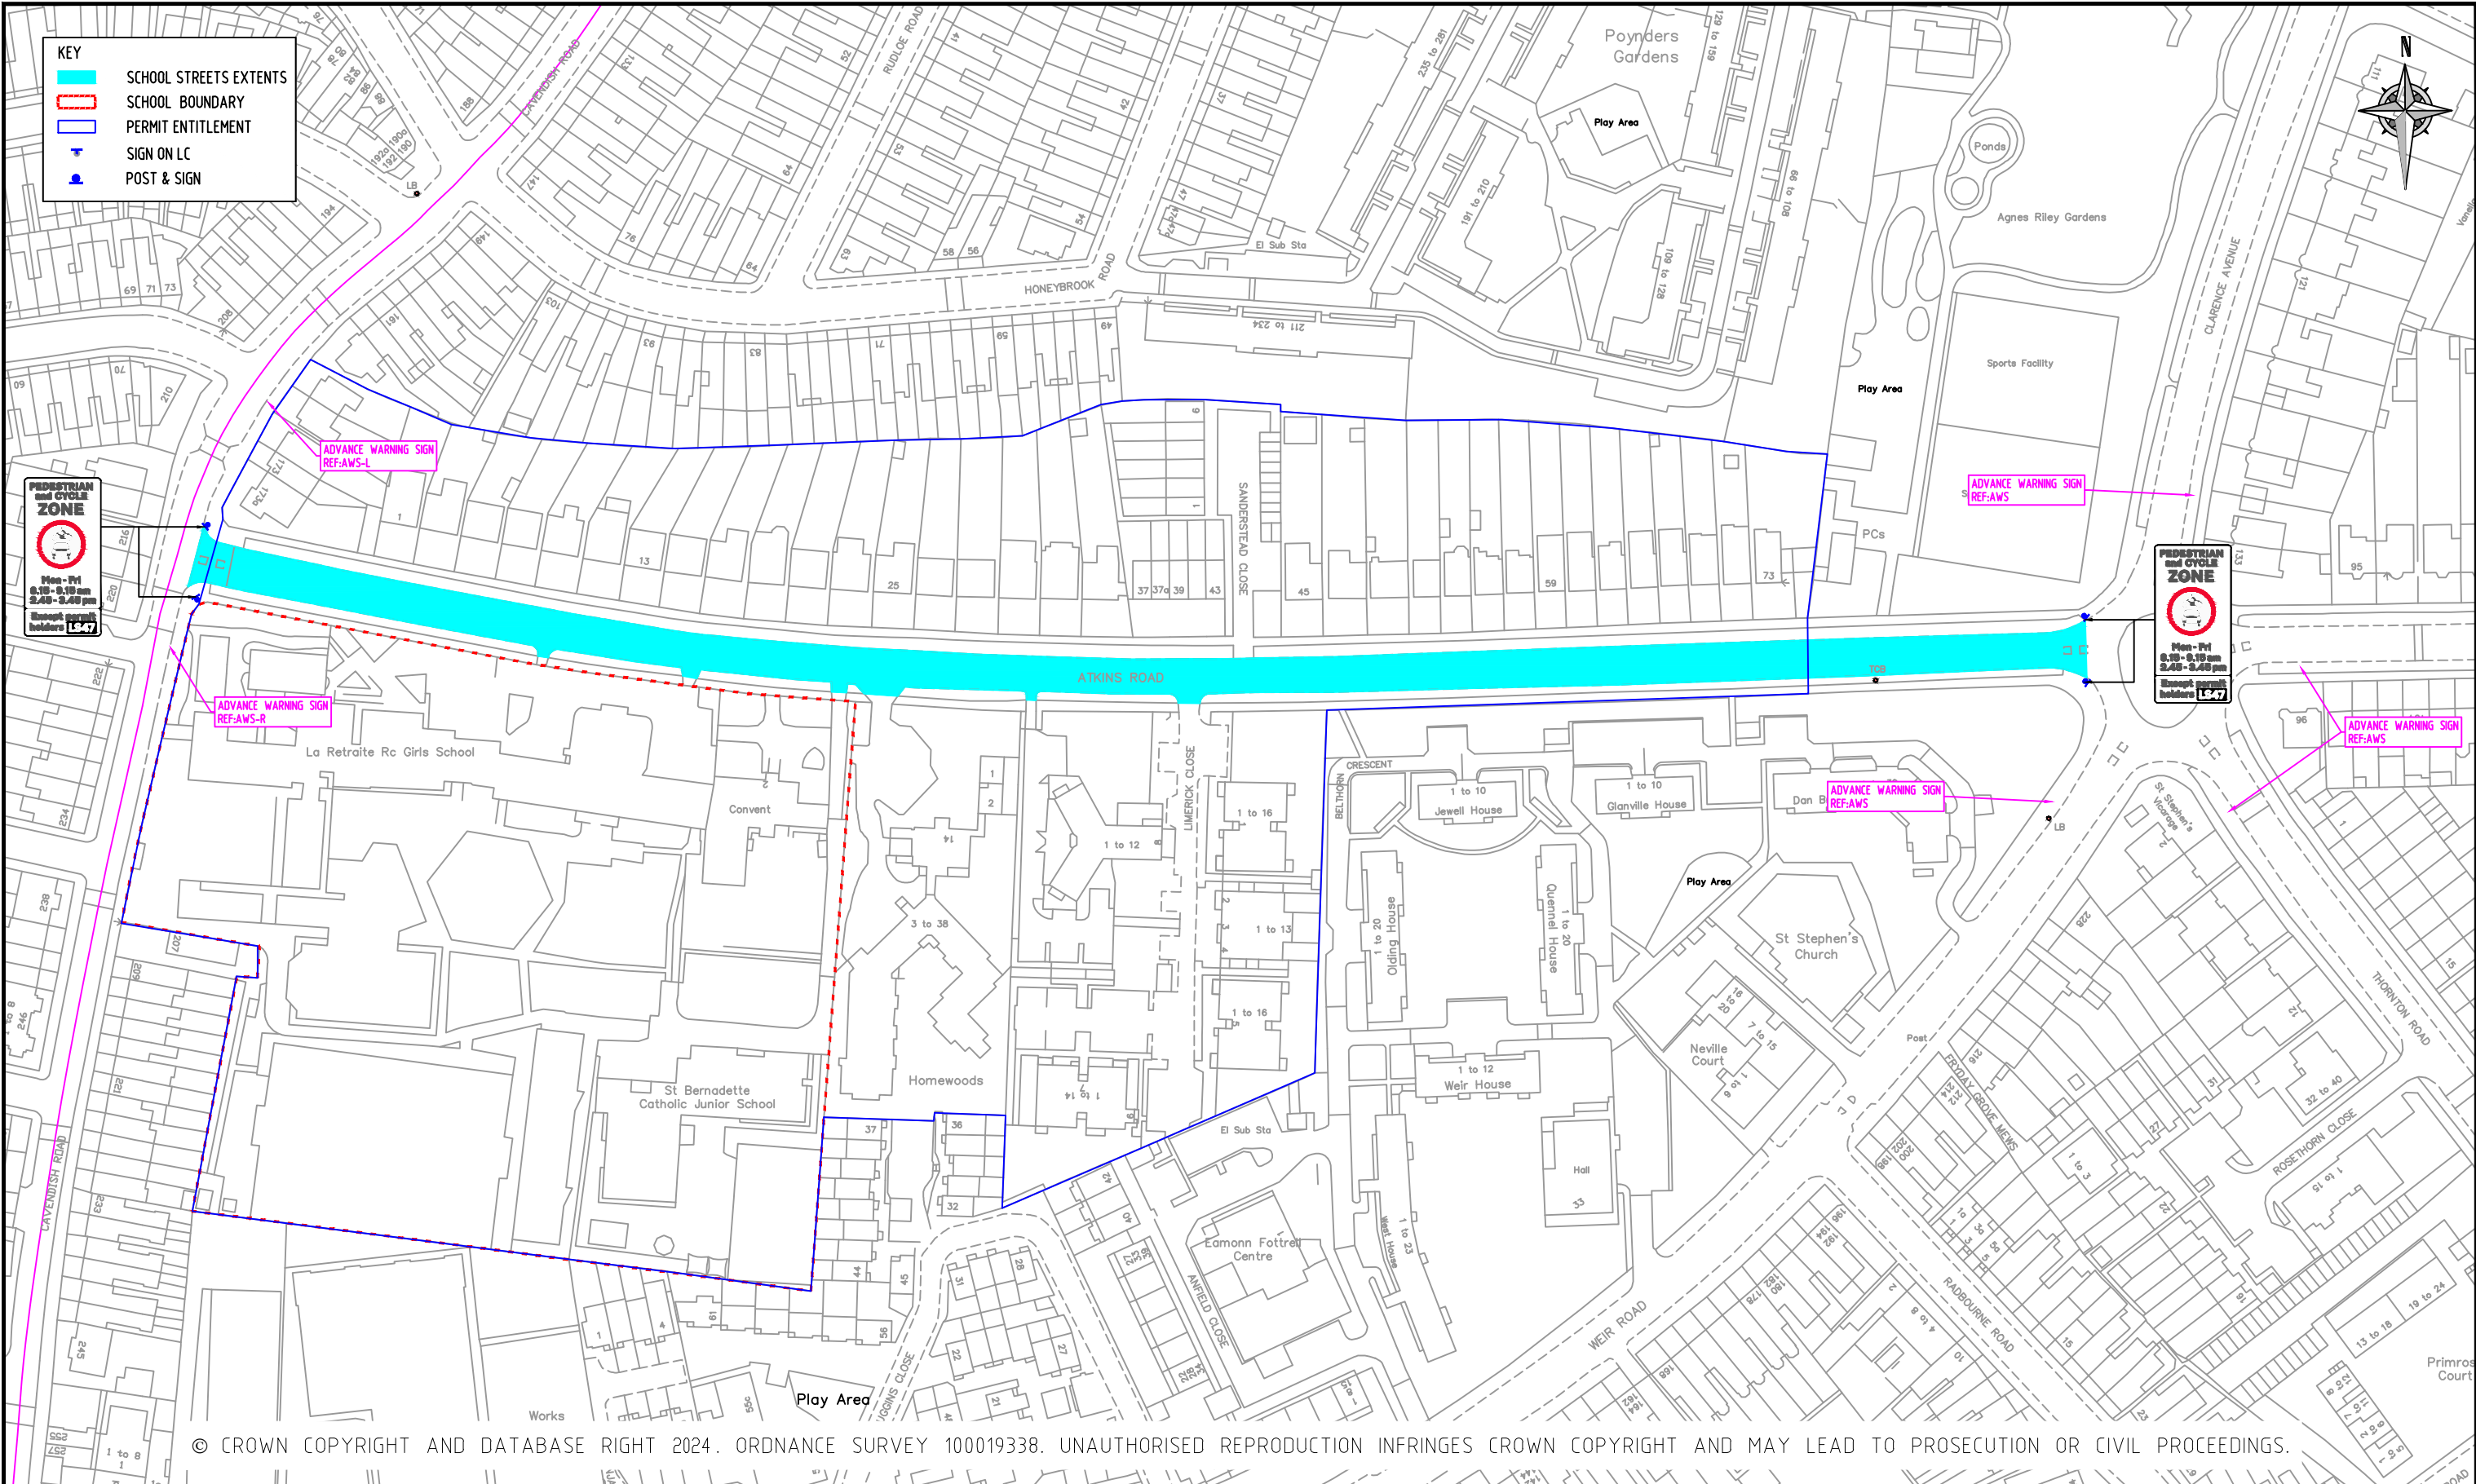

© CROWN COPYRIGHT AND DATABASE RIGHT 2024. ORDNANCE SURVEY 100019338. UNAUTHORISED REPRODUCTION INFRINGES CROWN COPYRIGHT AND MAY LEAD TO PROSECUTION OR CIVIL PROCEEDINGS.

NOTES:

REV	DESCRIPTION	DRAWN	SIG	DATE	CHKD	SIG	DATE	APP	SIG	DATE



PARKING, STREET MANAGEMENT
AND COMMERCIAL,
3RD FLOOR, CIVIC CENTRE
6 BRIXTON HILL
LONDON, SW2 1EG
020 7926 9000

DRAWN	BC	PROJECT	SCHOOL STREETS		
CHKD	LM	DRAWING TITLE	ST BERNADETTE & LA RETRAITE		
APP	SD	CLASSIFICATION	TMO	PAPER	SCALE
DATE	22.10.24	DRAWING NO	DES-CPZ-SS-107-03	REVISION	-