


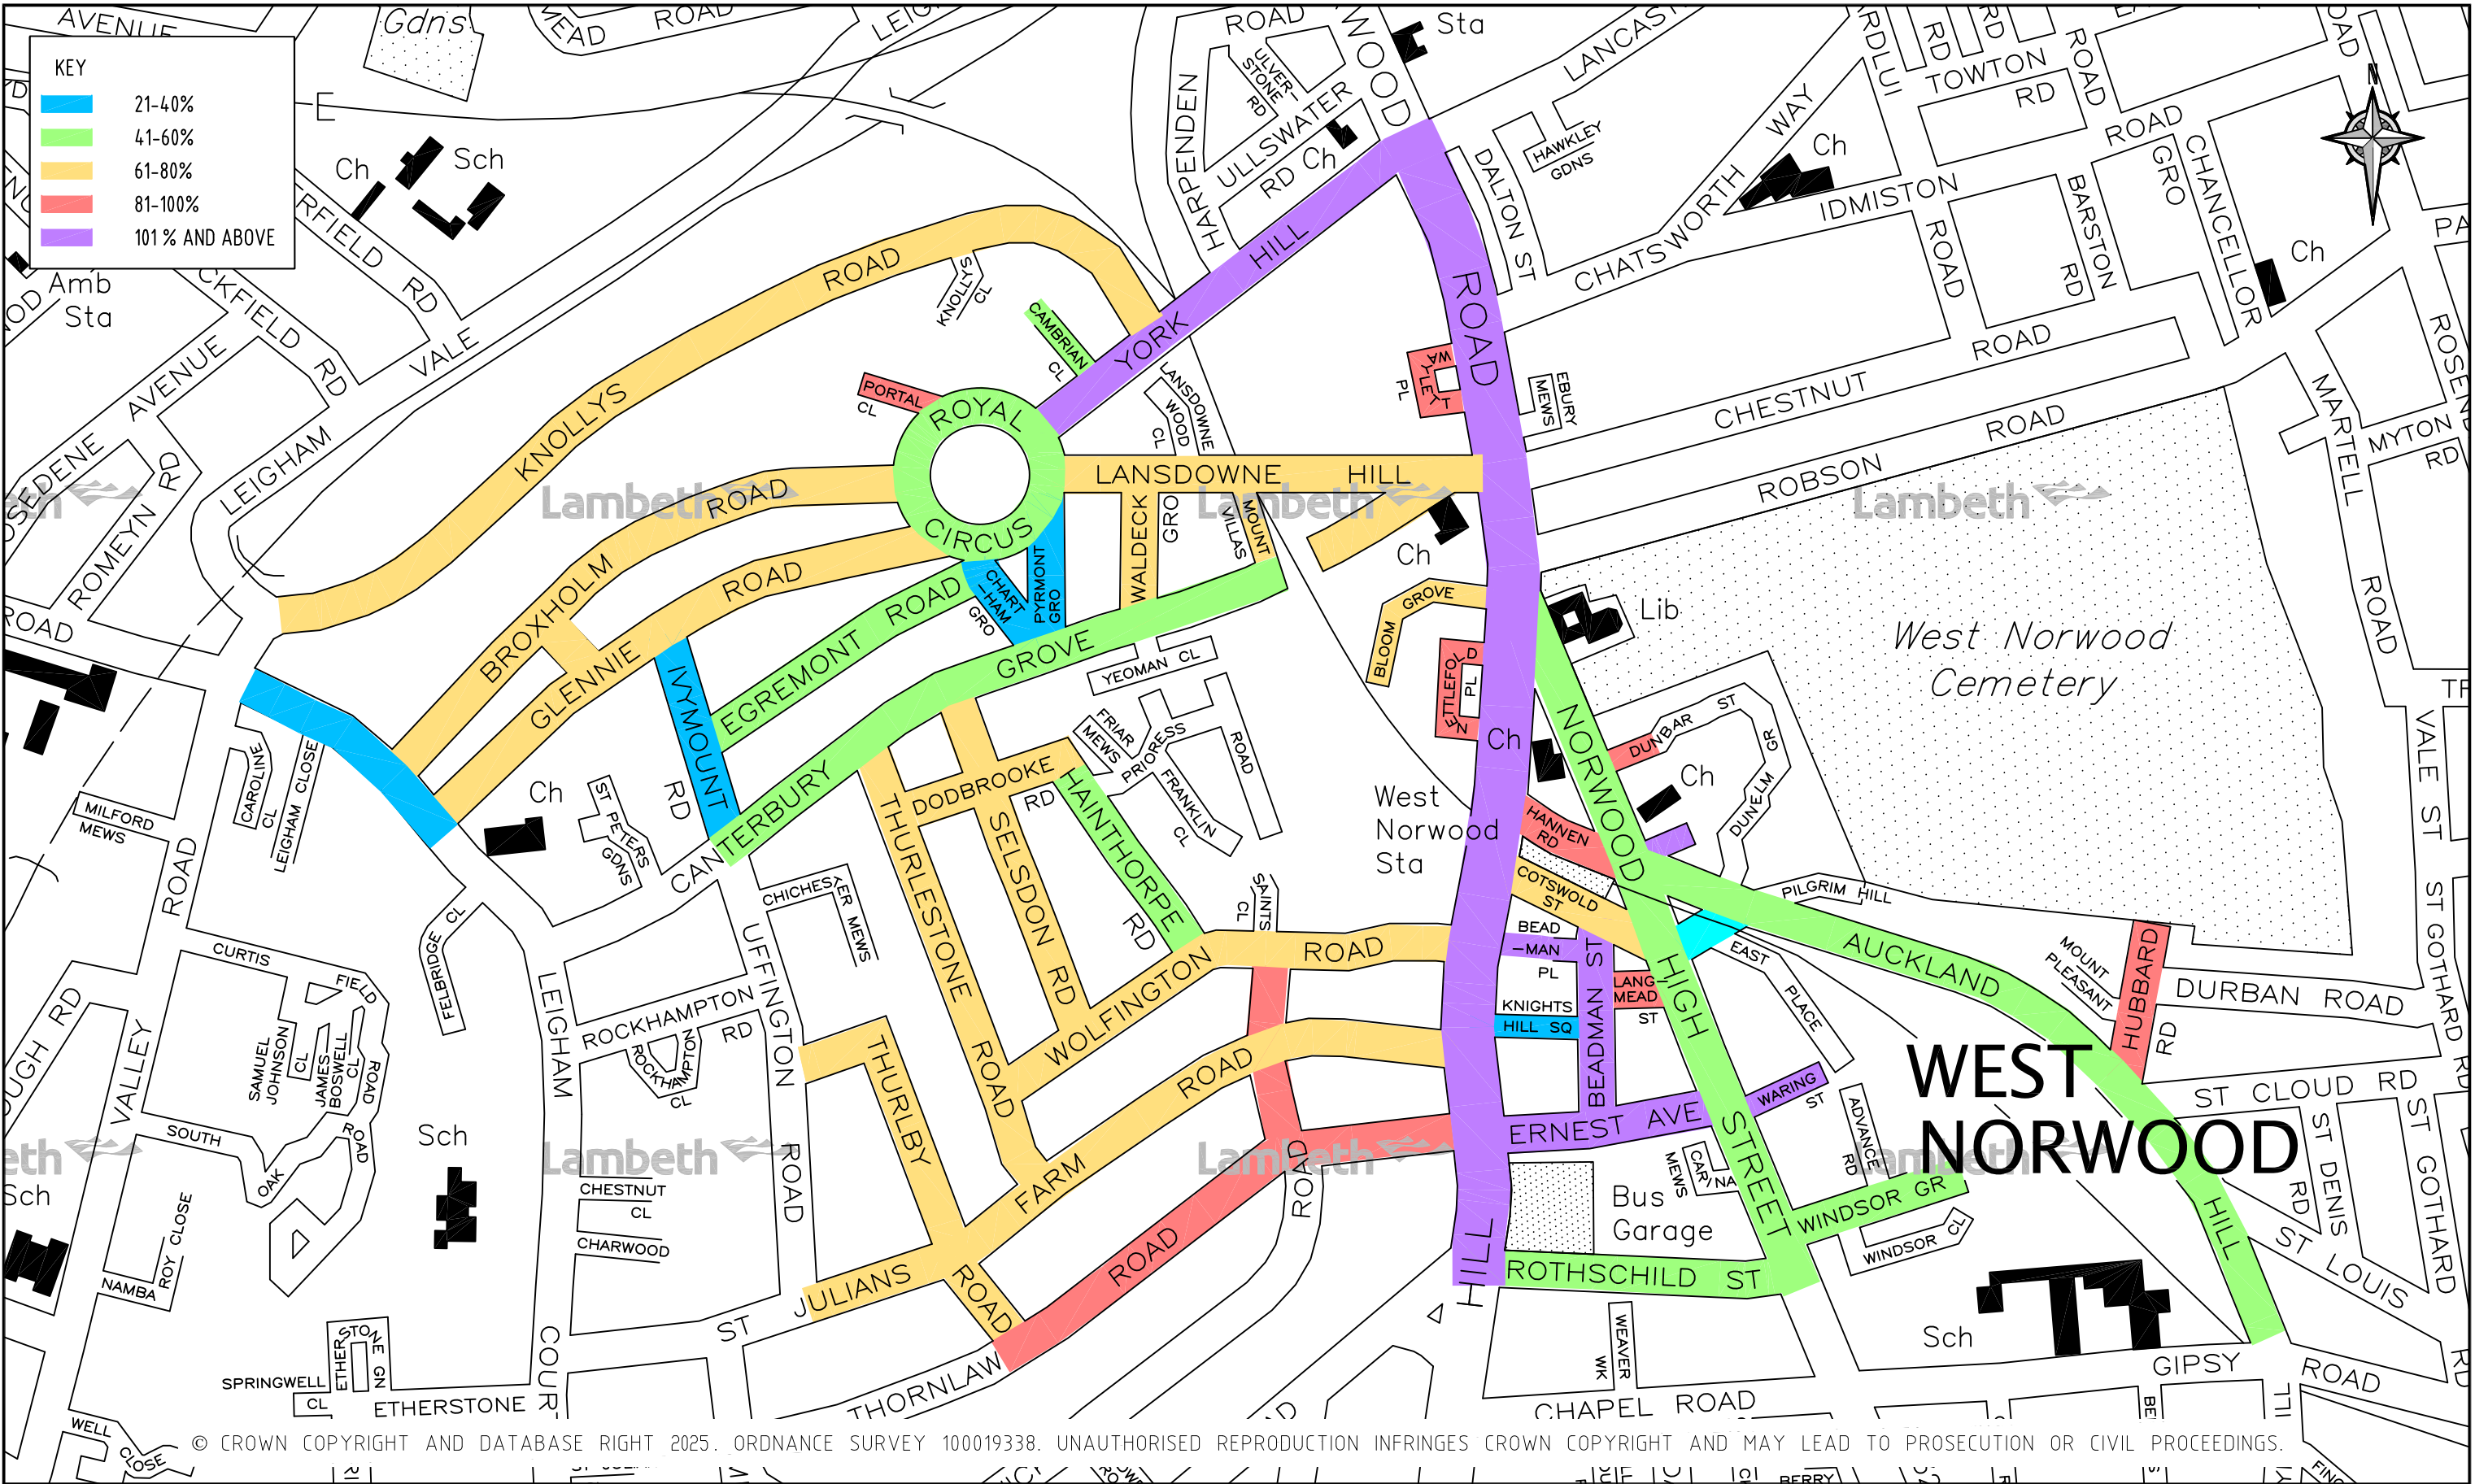


© CROWN COPYRIGHT AND DATABASE RIGHT 2025. ORDNANCE SURVEY 100019338. UNAUTHORISED REPRODUCTION INFRINGES CROWN COPYRIGHT AND MAY LEAD TO PROSECUTION OR CIVIL PROCEEDINGS.

NOTES:

REV	DESCRIPTION	DRAWN	SIG	DATE	CHKD	SIG	DATE	APP	SIG	DATE

PARKING, STREET MANAGEMENT AND COMMERCIAL,
3RD FLOOR, CIVIC CENTRE
6 BRIXTON HILL
LONDON, SW2 1EG
020 7926 9000

DRAWN	CS	PROJECT	HEALTHY STREETS & PARKING CONTROLS		
CHKD	-	DRAWING TITLE	PARKING SURVEY (EXISTING)		
APP	-	CLASSIFICATION	RESULTS	PAPER	SCALE
				A3	NTS
DATE	25.03.25	DRAWING NO	DES-CPZ-ANPR-WN-01		REVISION
					-

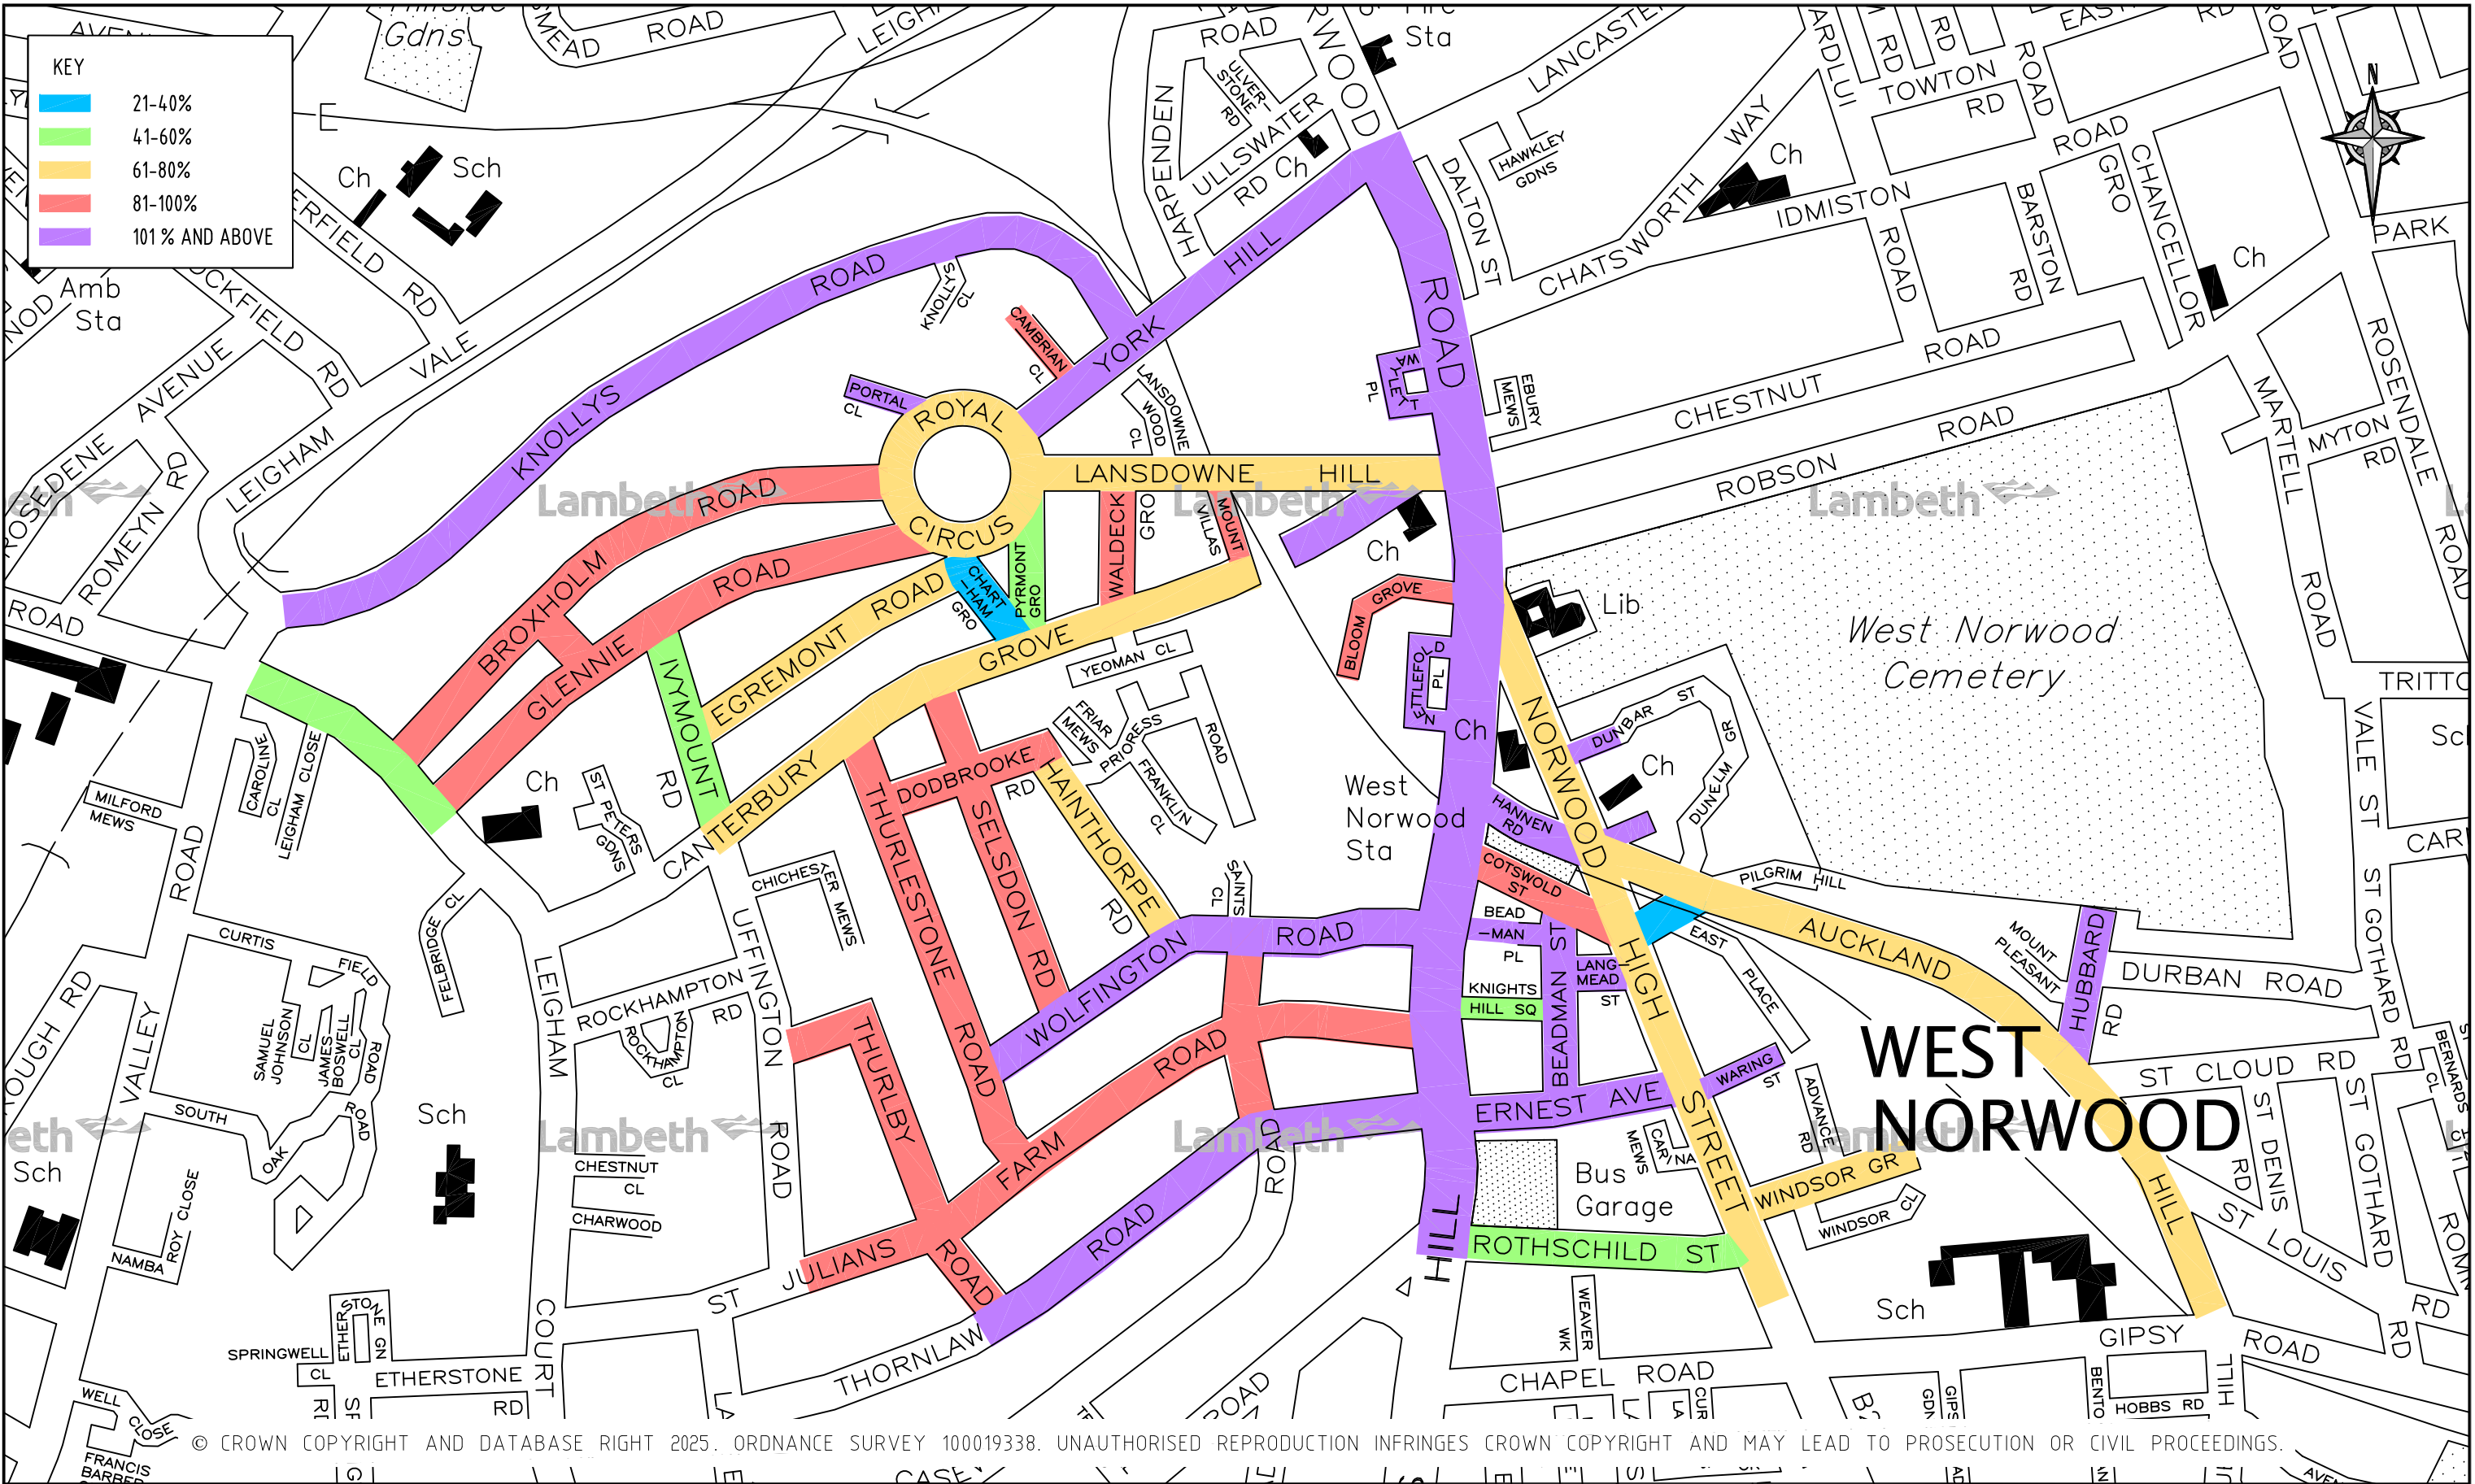

NOTES:

REV	DESCRIPTION	DRAWN	SIG	DATE	CHKD	SIG	DATE	APP	SIG	DATE

PARKING, STREET MANAGEMENT AND COMMERCIAL,
3RD FLOOR, CIVIC CENTRE
6 BRIXTON HILL
LONDON, SW2 1EG
020 7926 9000

DRAWN	PROJECT	CHKD	DRAWING TITLE	APP	CLASSIFICATION	PAPER	SCALE	DATE	DRAWING NO	REVISION
CS	HEALTHY STREETS & PARKING CONTROLS	-	PARKING SURVEY (-25% KERBSIDE)	-	RESULTS	A3	NTS	03.04.25	DES-CPZ-ANPR-WN-02	-