


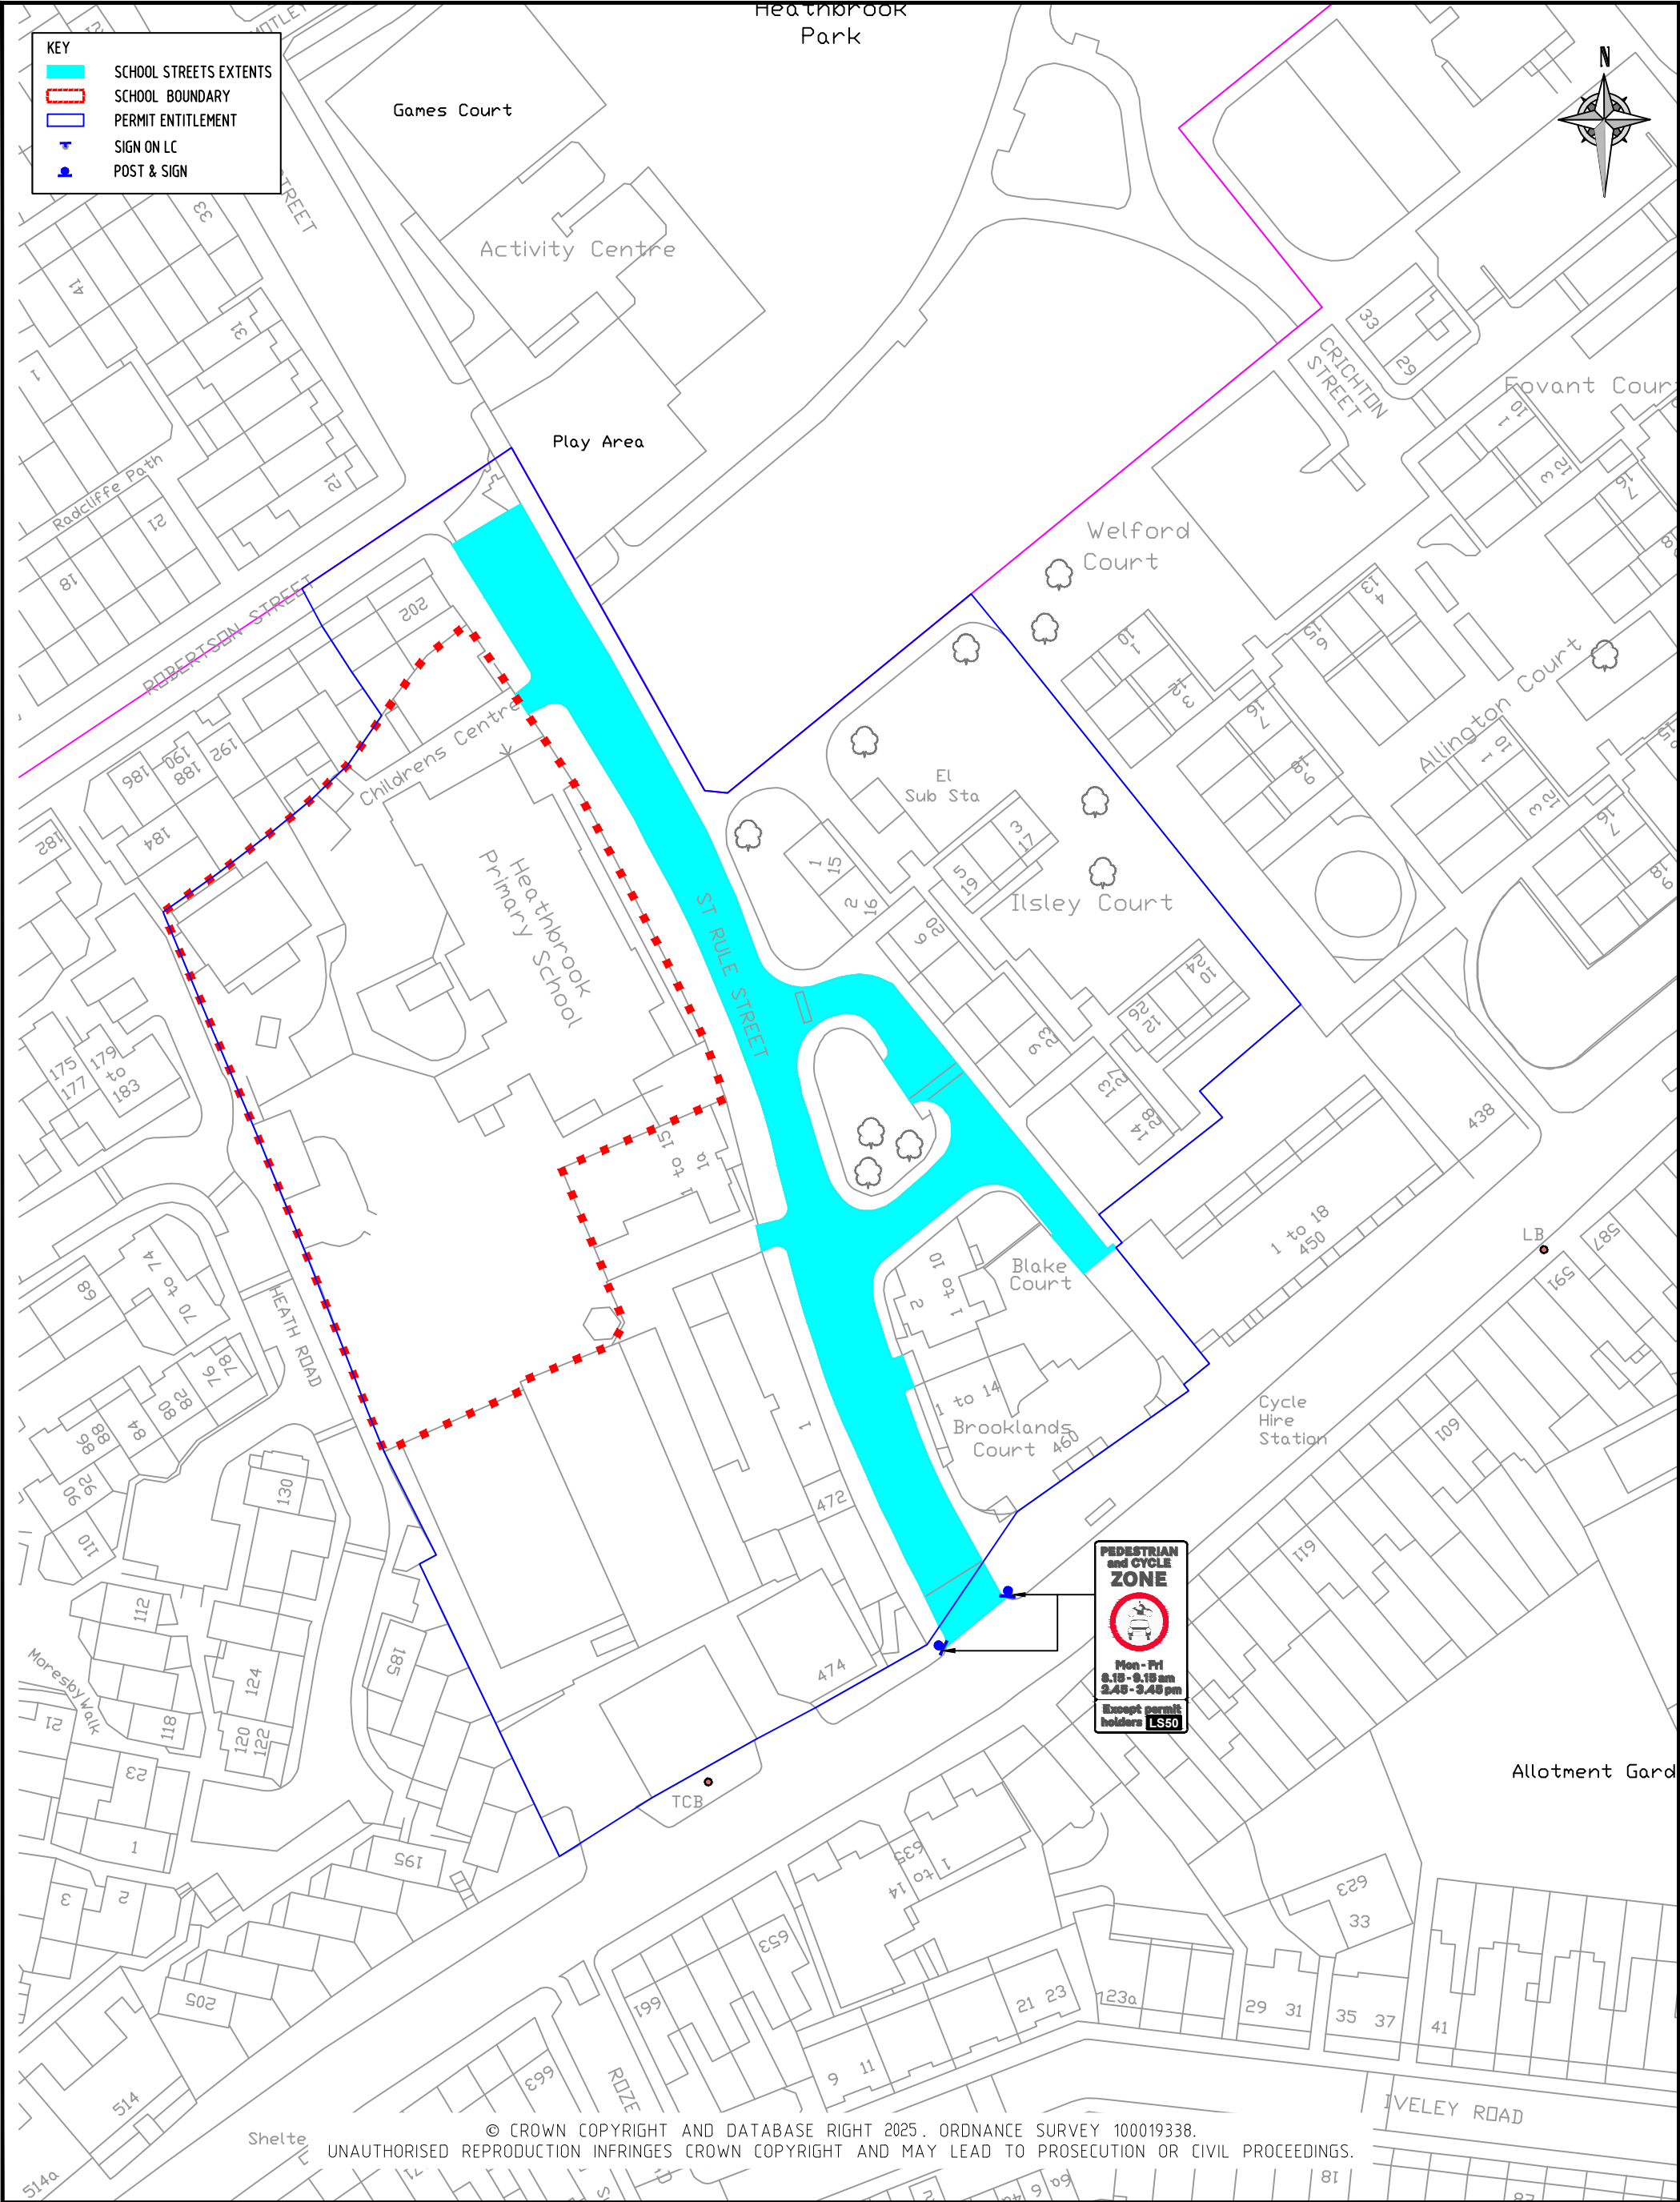

REV	DESCRIPTION	DRAWN	SIG	DATE	CHKD	SIG	DATE	APP	SIG	DATE



Lambeth

PARKING, STREET MANAGEMENT
AND COMMERCIAL,
3RD FLOOR, CIVIC CENTRE
6 BRIXTON HILL
LONDON, SW2 1EG
020 7926 9000

DRAWN	BC	PROJECT		SCHOOL STREETS	
CHKD	—	DRAWING TITLE			
		HEATHBROOK PRIMARY			
APP	—	CLASSIFICATION	PAPER	SCALE	
		DRAFT	A3	NTS	
DATE	10.02.25	DRAWING NO	DES-CPZ-SS-108-04		REVISION
					—